



NO	DESCRIPTION OF REVISIONS	DATE	MADE BY
1	RE-ISSUE	2/02	L. LOPEZ
2	ADDED CALL OUT TO "REAR ELEVATION", REVISED NOTE	6/06	L. LOPEZ
3	REVISED DRAWING, CHANGE TEXT CASE, UPDATED BORDER.		
4			

DATE
6/14

MADE BY
L. LOPEZ

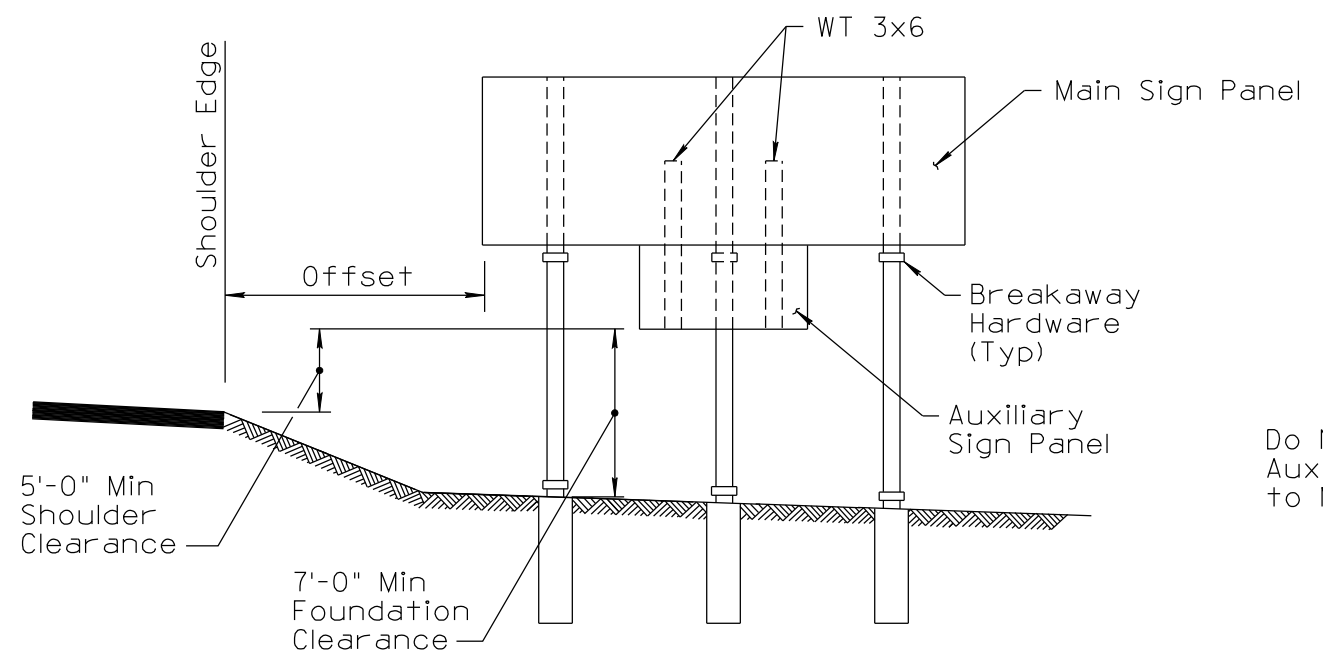


THREE POST SIGN
Use Also for Auxiliary Signs That Do Not Overlap Outside Posts

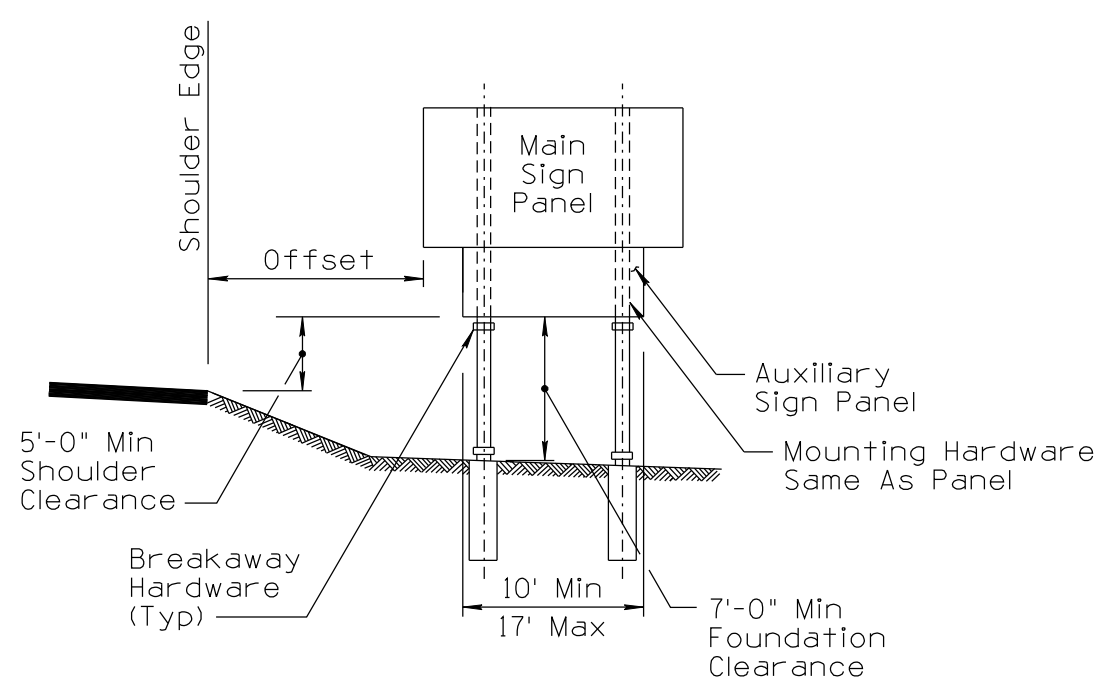

TWO POST SIGN
Where Auxiliary Signs Overlap Posts

WT 3x6 shall be ASTM A36/A36M-00 steel galvanized to conform to the requirements of ASTM A123/A123M-97A(1999)E1

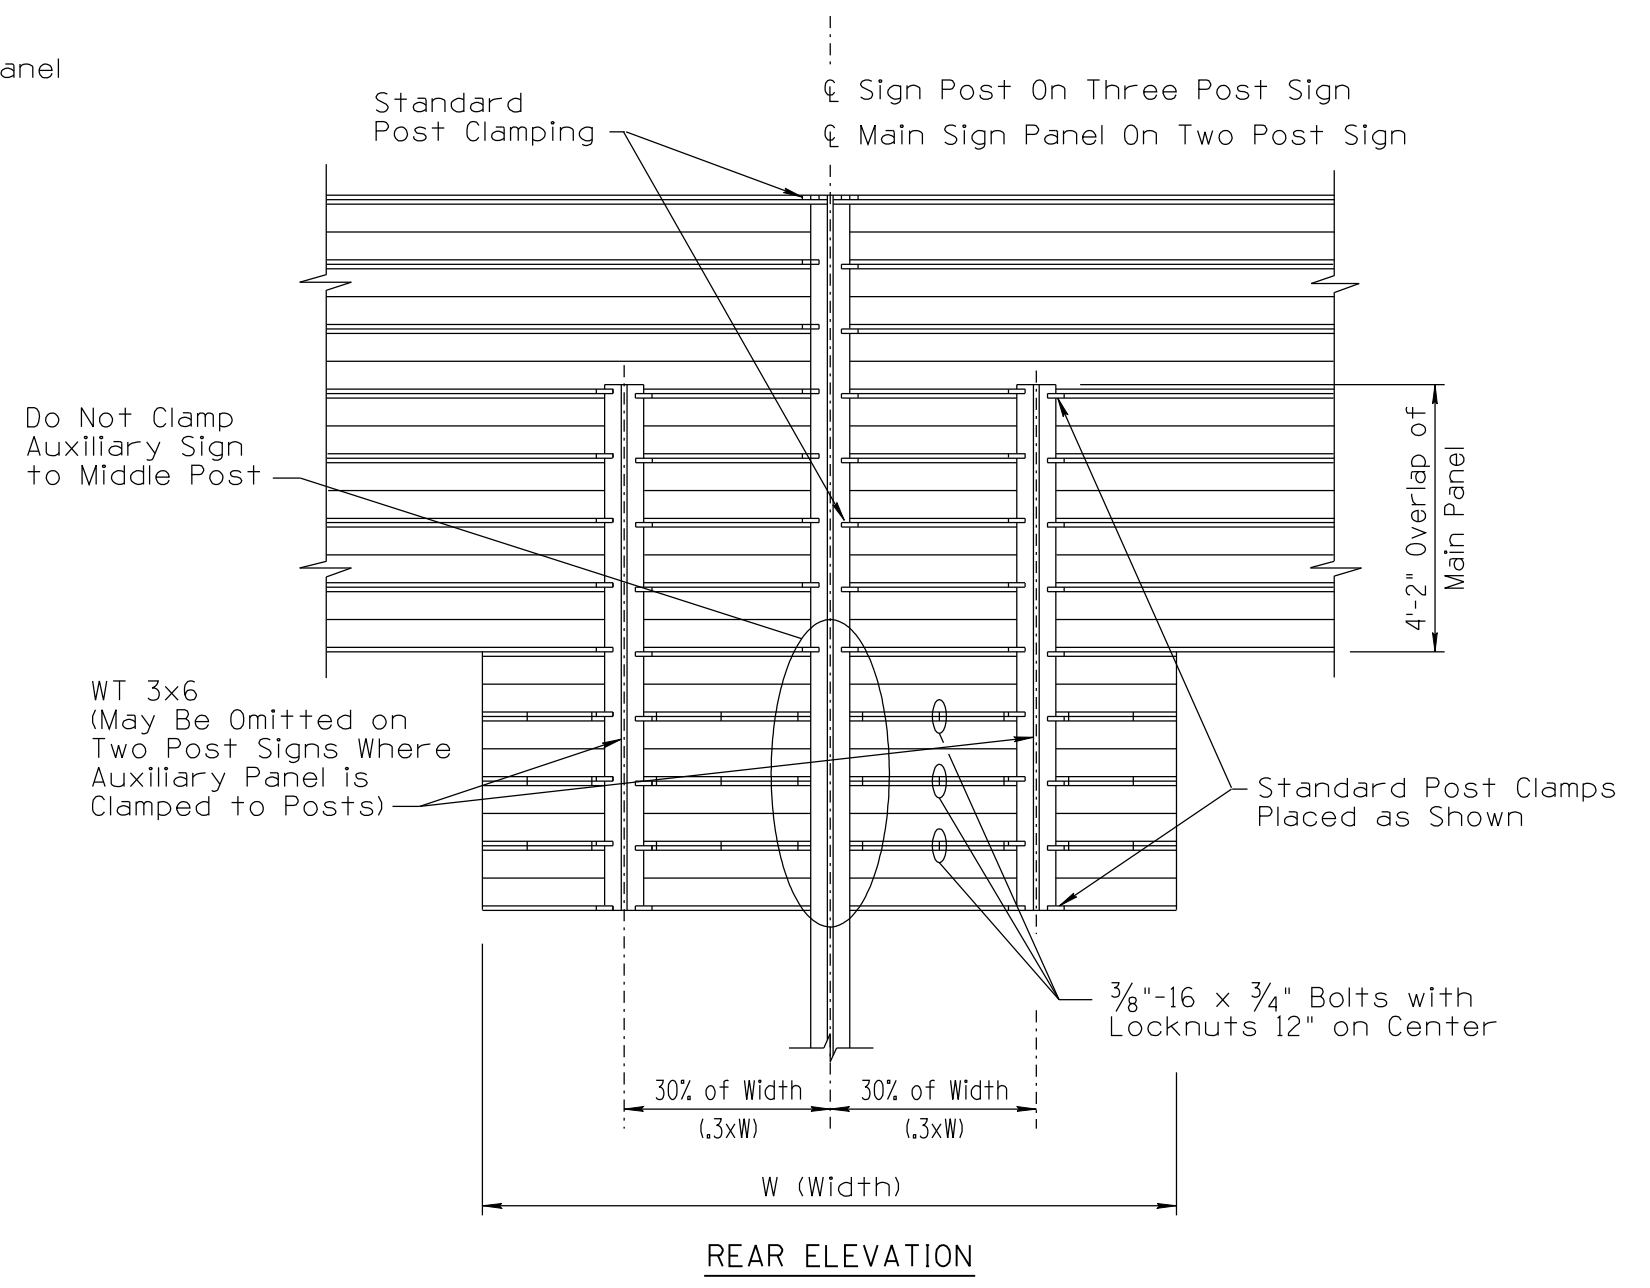

REAR ELEVATION

NOTE:
Do not clamp auxiliary sign to the middle post on three post signs.

NOT TO SCALE

DESIGN APPROVED	ARIZONA DEPARTMENT OF TRANSPORTATION INTERMODAL TRANSPORTATION DIVISION TRAFFIC SIGNING & MARKING STANDARD DRAWINGS	REVISION 6/14
SIGNATURES		DRAWING NO. S-7
APPROVED FOR DISTRIBUTION	ALUMINUM EXTRUSION AUXILIARY SIGN INSTALLATION DETAILS	SHEET NO. 2 of 3
ON FILE		