

★ PROJECT LOCATION

COUNTY NAME: YAVAPAI
 LENGTH OF PROJECT: 10.6 MILES
 ADOT DISTRICT: PRESCOTT (P)
 DRAWING NUMBER: D-13-T-479




SHEET INDEX

COVER	1
STANDARD ABBREVIATIONS & SYMBOLS	S-1
OWNERSHIP RECORD SHEETS	ORS-1 TO ORS-2
VICINITY MAP SHEETS	VM-1 TO VM-2
PLAN SHEETS	P-1 TO P-7
PARCEL INSERT SHEETS	PAR-1 TO PAR-2
RESULTS OF SURVEY	RS-1 TO RS-16
TOTAL SHEETS	31


RIGHT OF WAY PLANS OF THE PRESCOTT - ASH FORK HIGHWAY CHINO VALLEY - GRANITE DELLS 089 YV 317 H6701 01R S 089-B-702

ARIZONA DEPARTMENT
 OF
 TRANSPORTATION
 INTERMODAL
 TRANSPORTATION
 DIVISION

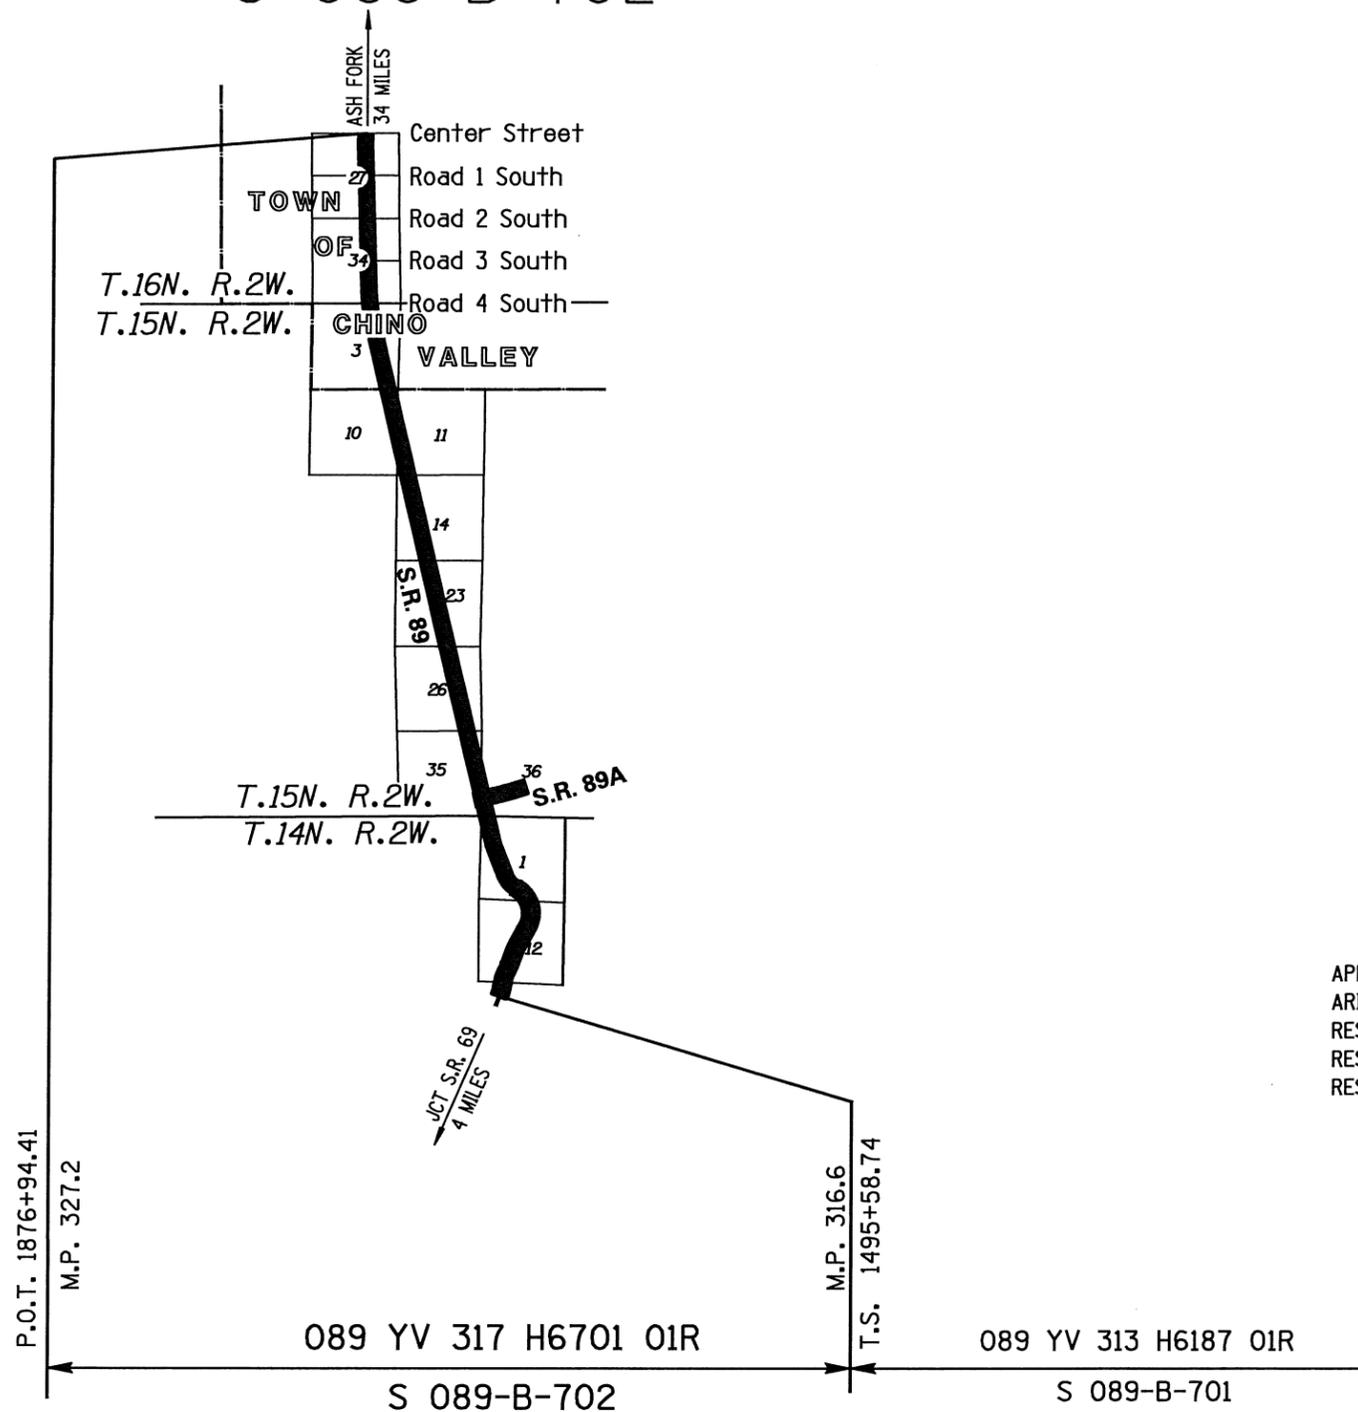

APPROVED IN ACCORDANCE WITH
 ARIZONA DEPARTMENT OF TRANSPORTATION BOARD
 RESOLUTION 2007-01-A-001 DATED 1-19-07
 RESOLUTION 2008-02-A-004 DATED 2-15-08
 RESOLUTION 2008-04-A-018 DATED 4-18-08

089RW317_CVR.DGN

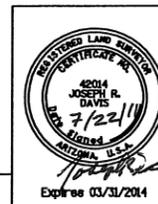

RIGHT OF WAY – STANDARD ABBREVIATIONS & SYMBOLS

<p>A</p> <p>Acres Ahead And Husband And Others And Wife Approximate Avenue</p> <p>B</p> <p>Back Book Boulevard Brass Cap Bureau of Indian Affairs Bureau of Land Management Bureau of Reclamation</p> <p>C</p> <p>Calculated Center Centerline Construction Corner County Curve Information Curve to Spiral Degree of Curve Delta Length of Curve Point of Compound Curve Point of Curvature Point of Intersection Point of Reverse Curve Point of Reverse Spiral Point of Tangent Point on Curve Point on Tangent Point on Semi-Tangent Radius Spiral rate of change Spiral to Curve Spiral to Tangent Tangent Length Tangent to Spiral</p>	<p>Ac. Ahd. et vir et al et ux Approx. Ave.</p> <p>BK. BK. Blvd. B.C. B.I.A. B.L.M. B.O.R.</p> <p>(C) Ctr. £ Constr. Cor. Co.</p> <p>C.S. D Δ L P.C.C. P.C. P.I. P.R.C. P.R.S. P.T. P.O.C. P.O.T. P.O.S.T. R a S.C. S.T. T T.S.</p>	<p>D</p> <p>Degrees Department Docket Drainage Easement Drive</p> <p>E</p> <p>Easement East Electrical Equation Existing</p> <p>F</p> <p>Federal Feet Flowage Easement Final Order of Condemnation Found</p> <p>H</p> <p>Highway Highway Easment Deed Homestead Entry Survey</p> <p>I</p> <p>Inch Irrigation</p> <p>J</p> <p>Junction</p> <p>L</p> <p>Lane Left Local Tangent Bearing</p> <p>M</p> <p>Measured Mile Post Mineral Survey Minutes Miscellaneous Monument</p> <p>N</p> <p>North Not to Scale Number</p> <p>P</p>	<p>° Dept. Dkt. DE Dr.</p> <p>Esmt E. Elec. Equa. Exlst.</p> <p>Fed. FE FOC Fd.</p> <p>Hwy. HED HES</p> <p>In. or " Irr.</p> <p>Jct.</p> <p>Ln. Lt. L.T.B.</p> <p>(M) M.P. M.S. ' Misc. Mon.</p> <p>N. N.T.S. No.</p>	<p>Page Parcel Parkway Place Ponding Easement Public Utility Easement</p> <p>Quit Claim Deed</p> <p>Railroad Range Record Right Right of Way Road</p> <p>Seconds Section Sheet Slope Easement South Special Warranty Deed Square Square Feet State Route Station Street Subdivision</p> <p>Telegraph Telephone Township Temporary Temporary Construction Easement Traffic Interchange</p> <p>United States General Land Office</p> <p>West Warranty Deed</p>	<p>Pg. Par. Pkwy. Pl. PE PUE</p> <p>QCD</p> <p>R.R. R. (R) Rt. R/W Rd.</p> <p>▪</p> <p>Sec. Sht. SE S. SWD Sq. S.F. S.R. Sta. St. Subd.</p> <p>Tlg. Tel. T. Temp. TCE</p> <p>T.I.</p> <p>U.S.G.L.O.</p> <p>W. WD</p>	<p>Boundary Lines</p> <p>City Limit Line County Line Forest-City Limit Line Forest-Reservation Line Land Grant Boundary Line National-State Boundary Line</p> <p>Centerlines</p> <p>Exlst. Centerline w/ticks Exlst. Centerline wo/ticks New Constr. Centerline New Survey Centerline Railroad Centerline Centerline on Results of Survey</p> <p>Control Lines</p> <p>Exlst. Access Control Line New Access Control Line</p> <p>Easement Lines</p> <p>Exlst. Easement Line Exlst. Drainage Easement Line New Perpetual Easement Line TCE Line</p> <p>Misc. Lines</p> <p>Ditch-River Line Meander Line Mining Claim Line</p> <p>Property Lines</p> <p>Lease Property Line Property Line Subdivision Property/Road Line Additional area to be acquired</p> <p>Public Land Survey Lines</p> <p>Mid Section Line Section Line Sixteenth (1/16) Line Township-Range Line</p> <p>R/W Lines</p> <p>Exlst. ADOT R/W Line Exlst. Non-ADOT R/W Line New R/W Line Railroad R/W Line Railroad-Highway R/W Line</p> <p>Topographic Features</p> <p>Cut Slope Limit Line Exlst. Fence Line Exlst. Topo Line Fill Slope Limit Line New Fence Line</p>
---	---	---	---	--	--	---

<p>Break Line </p> <p>Data Circle </p> <p>Data Hex </p> <p>Data Square </p> <p>Dimension Arrow </p> <p>Dimension Tie </p> <p>Exlst. ADOT R/W Monument </p> <p>New R/W Monument or R/W control point </p> <p>Centerline Control or Supplemental Monument </p>	<p>Property Anchor Bar </p> <p>Property-Lease & Unpatented Mining Claim Anchor Bar </p> <p>Property Limit Arrow </p> <p>Property-Lease & Unpatented Mining Claim Limit Arrow </p> <p>Parcel Bubble </p> <p>Survey Control Pt or Angle Point </p>	<p>SECTION 7 MARICOPA CO.</p> <p>North Arrow</p>	<p>MP 15</p> <p>Mile Post Marker (approximate location)</p>	<p>Found or Set Section Corner </p> <p>Found or Set Quarter Corner </p> <p>Found or Set Center Quarter Corner </p> <p>Unfound Section Corner </p> <p>Unfound Quarter Corner </p> <p>Unfound Center Quarter Corner </p>	<p>31 32 6 5</p> <p>4-3</p> <p>3</p> <p>31 32 6 5</p> <p>4 9</p> <p>3</p>
--	--	---	---	--	---

DRAWING NO.	D-13-T-479	ARIZONA DEPARTMENT OF TRANSPORTATION INTERMODAL TRANSPORTATION DIVISION RIGHT OF WAY PLANS SECTION	
SURVEY	DECEMBER 2006	HIGHWAY NAME:	PRESCOTT - ASH FORK
DRAWN/DATE	J. DAVIS 12/07	FEDERAL AID NO.:	S 089-B-702
ADOT REVIEW	LOU FURUBOTTEN	PROJECT NO.:	089 YV 317 H6701 01R
ROUTE NO.:	SR 89	LOCATION:	Chino Valley - Granite Dells
<p style="font-size: small;">4561 E. McDowell Road Phoenix, AZ 85008-4505 Tel: (602) 454-6402 Fax: (602) 454-9403 www.azteconline.com</p>			<p style="font-size: small;">Expires 03/31/2014</p>

OWNERSHIP

RECORD

ACQUIRED

NOTES	PARCEL NUMBER	OWNER	DESCRIPTION OF AREA REQUIRED	TOTAL AREA	AREA REQUIRED			REMAINDER		SHEET NO.	TYPE	DOCUMENT
					GROSS INCLUDING EXISTING R/W	NET EXCLUDING EXISTING R/W	NEW EASEMENTS	LEFT	RIGHT			
	13-1550	STETSON COMMERCIAL, LLC	NE4 SEC. 27 T.16N. R.2W.	1,793,572		1,350	2,428 DE	1,792,222		P-1,P-2	WD	Bk. 4629, Pg. 214
	13-1551	H.I.S. PROPERTIES LLC, et al	NE4 SEC. 27 T.16N. R.2W.	240,661	47,997	4,943			192,664	P-1,P-2	WD	Bk. 4614, Pg. 819
	13-1552	SOUTHGATE CENTER, LLC	SE4 SEC. 27 T.16N. R.2W.	1,224,142	3,501	2,251	8,522 DE	1,220,641		P-2	WD	Bk. 4633, Pg. 202
	13-1553	RICHARD L. HAZELWOOD REVOCABLE LIVING TRUST	SE4 SEC. 27 T.16N. R.2W.	644,738	75,937	5,000			568,801	P-2	FOC	Bk. 4637, Pg. 28
	13-1554	LEROY R. AMAN, et al	SE4 SEC. 27 T.16N. R.2W.	72,820	24,808	1,365			48,012	P-3	WD	Bk. 4621, Pg. 548
	13-1555	THE CARIOCA COMPANY	SE4 SEC. 27 T.16N. R.2W.	96,646	30,316	404	6,708 TCE	66,330		P-3	FOC	Bk. 4688, Pg. 226
	13-1564	MAVERIK, INC.	NE4 SEC. 34 T.16N. R.2W.	78,756	35,567	6,414	458 TCE		43,189	P-3	WD	Bk. 4602, Pg. 480
	13-1566	BRENOR, LLC	NE4 SEC. 34 T.16N. R.2W.	159,122	55,651	7,735		103,471		P-3	WD	Bk. 4604, Pg. 879
	13-1568	AMERICAN LEGION CHINO VALLEY POST 40, INC.	NE4 SEC. 34 T.16N. R.2W.	64,514	16,261	791	938 TCE	48,253		P-4	WD	Bk. 4629, Pg. 219
	13-1569	SHEETS FAMILY TRUST	NE4 SEC. 34 T.16N. R.2W.				2,951 TCE			P-4		
	13-1574	ANTELOPE VALLEY / CHINO VALLEY, LP	SE4 SEC. 34 T.16N. R.2W.	280,231	83,851	609		196,379		P-4	EA	Bk. 4614, Pg. 697
	13-1576	CHINO VALLEY 55 LLC	SE4 SEC. 34 T.16N. R.2W.	2,568,189	177,909	32,970		2,390,280		P-4,P-5	WD	Bk. 4609, Pg. 162
	13-1577	STEVEN R. BURTON, et al	SE4 SEC. 34 T.16N. R.2W.	247,419	42,857	5,790	2,445 TCE		204,562	P-5	WD	Bk. 4618, Pg. 134
	13-1578	GRACE BAPTIST CHURCH	NE4 SEC. 3 T.15N. R.2W.	82,496		1,186			81,310	P-5	WD	Bk. 4689, Pg. 47
	13-1579	MICHAEL E. COURY LIVING TRUST	NE4 SEC. 3 T.15N. R.2W.	435,679	34,722	23,886		400,957		P-5	WD	Bk. 4602, Pg. 479
	13-1633	OLSEN SISCHIKA INVESTMENTS	N2 SEC. 27 T.16N. R.2W.				3,917 TCE			P-1		
	13-1634	MARTIN D. MESSENGER, et ux	NE4 SEC. 27 T.16N. R.2W.				1,133 TCE			P-1		
	13-1639	PARKER ENTERPRISES LLC	SE4 SEC. 27 T.16N. R.2W.				1,500 TCE			P-2		
	13-1640	GARY L. WOMACK, et ux	SE4 SEC. 27 T.16N. R.2W.				3,225 TCE			P-2,P-3		
	13-1641	ROY H. MINTZMYER, III	SE4 SEC. 27 T.16N. R.2W.				15,119 TCE			P-2		
	13-1642	LEONDA ARMSTRONG	SE4 SEC. 27 T.16N. R.2W.				10,907 TCE			P-2		
	13-1643	WILLIAM GEORGE ROBERTSON	SE4 SEC. 27 T.16N. R.2W.				4,212 TCE			P-2		
	13-1644	DANIEL & PATTI WOOD LIVING TRUST	SE4 SEC. 27 T.16N. R.2W.				3,598 TCE			P-2,P-3		
	13-1645	BLUM & GROW LLC	SE4 SEC. 27 T.16N. R.2W.				1,000 TCE			P-3		
	13-1646	TWO SOUTH LLC	NE4 SEC. 34 T.16N. R.2W.				1,000 TCE			P-3		
	13-1647	FRND ENTERPRISES LLC	NE4 SEC. 34 T.16N. R.2W.				2,000 TCE			P-3		
	13-1648	RICHARD W. CULVER, et ux	NE4 SEC. 34 T.16N. R.2W.				1,300 TCE			P-3		
	13-1649	DONNA & ROBERT INC	NE4 SEC. 34 T.16N. R.2W.				3,361 TCE			P-3		
	13-1651	ANTHONY M. KARCIC TRUST	NE4 SEC. 34 T.16N. R.2W.	484,280	135,152	8,503	1,136 TCE	349,128		P-3		
			NE4 SEC. 3 T.15N. R.2W.	436,080	3,486	1,865		432,594		P-5	WD	Bk. 4608, Pg. 849

ALL AREAS ARE IN SQUARE FEET UNLESS OTHERWISE NOTED

089RW317_ORS01.DGN

CHANGE ORDER REVISIONS				DRAWING NO.	ARIZONA DEPARTMENT OF TRANSPORTATION INTERMODAL TRANSPORTATION DIVISION RIGHT OF WAY PLANS SECTION	
C.O. NO.	DATE	BY	DESCRIPTION OF REVISIONS	D-13-T-479 <td colspan="2">HIGHWAY NAME: PRESCOTT - ASH FORK</td>	HIGHWAY NAME: PRESCOTT - ASH FORK	
				SURVEY	DECEMBER 2006	FEDERAL AID NO.:
				DRAWN/DATE	J. DAVIS 12/07	S 089-B-702
				ADOT REVIEW	LOU FURUBOTTEN	PROJECT NO.:
				AZTEC	451 E. McDowell Road Phoenix, AZ 85008-4505 Tel (602) 454-0402 Fax (602) 454-0403 www.aztecus.com	089 YV 317 H6701 01R
				ROUTE NO.:	SR 89	LOCATION:
						Chino Valley - Granite Dells



Expire 03/31/2014
SHEET ORS-1

OWNERSHIP

RECORD

ACQUIRED

NOTES	PARCEL NUMBER	OWNER	DESCRIPTION OF AREA REQUIRED	TOTAL AREA	AREA REQUIRED			REMAINDER		SHEET NO.	TYPE	DOCUMENT
					GROSS INCLUDING EXISTING R/W	NET EXCLUDING EXISTING R/W	NEW EASEMENTS	LEFT	RIGHT			
	13-1652	CUTLIP REAL ESTATE PARTNERS LLC	NE4 SEC. 34 T.16N. R.2W.				3,340 TCE			P-3		
	13-1653	P.I.C. INVESTMENTS INC.	NE4 SEC. 34 T.16N. R.2W.	251,424	44,286	10,376	754 TCE		207,138	P-3	WD	Bk.4638, Pg.438
	13-1654	BETTY JANE BUONAMICI	NE4 SEC. 34 T.16N. R.2W.				2,004 TCE			P-3		
	13-1655	MELVA F. BURTON, et vlr	NE4 SEC. 34 T.16N. R.2W.				1,996 TCE			P-3,P-4		
	13-1656	CARL THOMAS ALLMON	NE4 SEC. 34 T.16N. R.2W.				2,000 TCE			P-4		
	13-1657	JERRY ALLMON, et ux	NE4 SEC. 34 T.16N. R.2W.				3,752 TCE			P-4		
	13-1658	ANTON H. BISJACK, et ux	NE4 SEC. 34 T.16N. R.2W.				2,749 TCE			P-3,P-4		
	13-1659	JOSE RAUL ALVAREZ, et ux	SE4 SEC. 34 T.16N. R.2W.	250,722	34,046	1,010	2,295 TCE		216,676	P-4	WD	Bk.4612, Pg.899
	13-1660	JOSE RAUL ALVAREZ, et ux	SE4 SEC. 34 T.16N. R.2W.				3,304 TCE			P-4		
	13-1661	STEP ONE FOUNDATION INC	SE4 SEC. 34 T.16N. R.2W.				3,306 TCE			P-4		
	13-1662	THOMAS A. DALRYMPLE	SE4 SEC. 34 T.16N. R.2W.				3,313 TCE			P-4		
	13-1663	EAGLE RIDGE ENTERPRISES LLC, et al	SE4 SEC. 34 T.16N. R.2W.				3,680 TCE			P-4		
	13-1664	DAVID & MONICA CROSS TRUST	SE4 SEC. 34 T.16N. R.2W.				4,430 TCE			P-4, P-5		
	13-1665	JOY FAE HONGISTO REVOCABLE TRUST, et al	SE4 SEC. 34 T.16N. R.2W.				2,950 TCE			P-5		
	13-1666	K. A. ENTERPRISES LLC	SE4 SEC. 34 T.16N. R.2W.				2,157 TCE			P-5		
①	13-1667	DEEP WELL RANCHES INC.	SEC. 3 T.15N. R.2W.	① 22,901,574	1,155,559	66,234		759,163	20,986,852	P-5,P-6,P-7	SWD	Bk.4610, Pg.733
	13-1698	COUNTRY ONE LLC	SE4 SEC. 34 T.16N. R.2W.				712 TCE			P-4		
	13-1730	JOHNSTON FAMILY TRUST	NE4 SEC. 27 T.16N. R.2W.				5,004 TCE			P-1,P-2		


ALL AREAS ARE IN SQUARE FEET UNLESS OTHERWISE NOTED

① TOTAL AREA INCLUDES SECTION 3, T.15N.,R.2W. ONLY

CHANGE ORDER REVISIONS				DRAWING NO.	ARIZONA DEPARTMENT OF TRANSPORTATION INTERMODAL TRANSPORTATION DIVISION RIGHT OF WAY PLANS SECTION	
C.O. NO.	DATE	BY	DESCRIPTION OF REVISIONS	D-13-T-479	HIGHWAY NAME: PRESCOTT - ASH FORK	
				DECEMBER 2006	FEDERAL AID NO.:	
				J. DAVIS 12/07	S 089-B-702	
				LOU FURUBOTTEN	PROJECT NO.:	
					089 YV 317 H6701 01R	
				ROUTE NO.:	LOCATION:	
				SR 89	Chino Valley - Granite Dells	



089RW317_ORS02.DGN
SHEET ORS-2

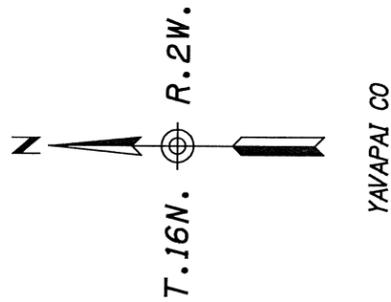

P.O.T. 1876+94.41

BEGIN R/W PROJECT
089 YV 317 H6701 01R
S 089-B-702

BEE MOUNTAIN ESTATES

PARKSIDE VILLAGE
AMENDED


BOOK 27 OF MAPS
& PLATS, PAGE 6

BOOK 30 OF MAPS & PLATS
PAGE 61

INDEX TO EXISTING CITY/COUNTY R/W										
ID.	LOCATION	SEC.	T.	R.	ACQ. FROM	TYPE	BK./DKT.	PAGE	WIDTH	YEAR
1	PT. E 1/2	27	16N	2W	ARIZ. LAND AND IRRIGATION CO. & HASSAYAMPA ALFALFA FARMS CO.	ESMT	102 OF DEEDS	45	50'	1915
12	PT. SE 1/4 SW 1/4, SW 1/4 SE 1/4	27	16N	2W	ALBERT AND ANTONIO KUBAN	FEE	177 OF DEEDS	593	20'	1941

INDEX TO EXISTING ADOT R/W											
ID.	LOCATION	SEC.	T.	R.	ACQ. FROM	TYPE	BK./DKT.	PAGE	WIDTH	YEAR	PARCEL NO.
2	PT. NW 1/4 SE 1/4	27	16N	2W	W.H. ALLEN	QCD	123	310	8'	1923	
3	PT. SW 1/4 SE 1/4	27	16N	2W	W.S. DAVIS	QCD	123	316	8'	1923	
4	PT. SW 1/4 NE 1/4	27	16N	2W	HARRY HESLOP	QCD	123	326	8'	1923	
5	PT. SW 1/4 SE 1/4	27	16N	2W	ROSA JACKSON	QCD	123	328	8'	1923	
6	PT. N 1/2 NE 1/4	27	16N	2W	A.B. MILLETT	QCD	123	330	8'	1923	
7	PT. SW 1/4 NE 1/4	27	16N	2W	LA FE SANDERS	QCD	123	336	8'	1923	
8	PT. NW 1/4 SE 1/4	27	16N	2W	G.W. & BELLE WHITE	QCD	123	338	8'	1923	
9	PT. E 1/2	27	16N	2W	CITY OF PRESCOTT	ESMT	158	471	50'	1933	
10	PT. SW 1/4 NE 1/4	27	16N	2W	PAUL E. LODGE	ESMT	158	484	8'	1933	
11	PT. NE 1/4	27	16N	2W	COMMERCIAL TRUST AND SAVINGS BANK	ESMT	160	236	8'	1934	
13	PT. SW 1/4 SE 1/4	27	16N	2W	WILLIAM A. McCOLLUM et ux	ESMT	308	52	VARIES	1963	
14	PT. SW 1/4 SE 1/4	27	16N	2W	LUCY M. GAINS	ESMT	309	247	VARIES	1963	
15	PT. NW 1/4 SE 1/4	27	16N	2W	DENSMORE H. HESS et ux	ESMT	316	329	VARIES	1963	
16	PT. SE 1/4 NW 1/4, SW 1/4 NE 1/4	27	16N	2W	CHINO VALLEY GRAIN CO et al	ESMT	317	88	VARIES	1963	
17	PT. NW 1/4 NE 1/4	27	16N	2W	KENNETH COOPER et ux	ESMT	318	270	VARIES	1964	
18	PT. SW 1/4 SE 1/4	27	16N	2W	IDA SENGARIS	ESMT	319	192	VARIES	1964	
19	PT. NW 1/4 SE 1/4	27	16N	2W	THE ESTATE OF JAMES LEE BLAIR & ALTA JANE BLAIR	ESMT	319	592	VARIES	1964	
20	PT. N 1/2 NE 1/4	27	16N	2W	ORMUS F. TURLEY et ux	ESMT	326	502	VARIES	1964	
21	PT. NW 1/4 NE 1/4	27	16N	2W	LUCY T. BATES	ESMT	331	292	VARIES	1964	
22	PT. N 1/2 NE 1/4	27	16N	2W	ROBERT BRUCE MOODY & LAREE MOODY	ESMT	331	350	VARIES	1964	
23	PT. NW 1/4 NE 1/4	27	16N	2W	KIETH L. BUNKER et ux	ESMT	333	219	VARIES	1964	
24	PT. SW 1/4 SE 1/4	27	16N	2W	TELESFOR ANDREJESKI	ESMT	340	68	VARIES	1964	
25	PT. NW 1/4 NE 1/4	27	16N	2W	ORSON L. ECHOLS et ux	ESMT	341	599	VARIES	1964	E-137
26	PT. NW 1/4 NE 1/4	27	16N	2W	CHINO VALLEY IRRIGATION	FOC	424	435	VARIES	1967	E-144
27	PT. SW 1/4 NE 1/4	27	16N	2W	EDWIN F. JOHNSON et ux	FOC	441	94	69'	1967	E-142
28	PT. N 1/2 NE 1/4	27	16N	2W	ALBERT F. MITCHELL et ux	FOC	480	113	VARIES	1968	E-134
29	PT. NW 1/4 NE 1/4	27	16N	2W	CORP. OF PRESIDING BISHOP CHURCH JESUS CHRIST, LDS	FOC	492	227	VARIES	1968	E-88-1
30	PT. NE 1/4 SE 1/4	27	16N	2W	ABBOTT H. GOLDENHOFF et al	FOC	506	363	69'	1968	E-148
31	PT. NE 1/4	34	16N	2W	ANTON BISJAK	QCD	123	312	8'	1923	
32	PT. SW 1/4 SE 1/4	34	16N	2W	CLYDE O. HADLOCK	QCD	123	322	8'	1923	
33	PT. NW 1/4 SE 1/4	34	16N	2W	J. L. HADLOCK	QCD	123	324	8'	1923	
34	PT. W 1/2 NE 1/4	34	16N	2W	ANTON & SOPHIA BISJAK	WD	158	132	50'	1923	
35	PT. NE 1/4	34	16N	2W	SOPHIA BISJAK et al	ESMT	158	475	50'	1933	
36	PT. N 1/2 SE 1/4	34	16N	2W	J. L. HADLOCK	ESMT	158	479	100'	1933	
37	PT. SW 1/4 SE 1/4	34	16N	2W	JOSEPH THIBODEAU et ux	ESMT	199	188	200'	1960	B-354
38	PT. W 1/2 NE 1/4	34	16N	2W	CHARLES HARLAN SWEET & BLANCHE SWEET	ESMT	203	404	100'	1960	B-349
39	PT. SW 1/4 NE 1/4	34	16N	2W	ANTON BISJAK et ux	ESMT	203	408	50'	1960	B-352
40	PT. NW 1/4 SE 1/4	34	16N	2W	CHARLES FARRAR et ux	ESMT	203	471	50'	1960	B-353
41	PT. NW 1/4 SE 1/4	34	16N	2W	J.R. HORTON et ux	ESMT	206	152	50'	1960	B-351
42	PT. W 1/2 NE 1/4	34	16N	2W	JOSEPH & SOPHIA SUSERUD	ESMT	207	401	50'	1961	B-350
43	PT. NW 1/4 NE 1/4	3	15N	2W	CITY OF PRESCOTT	QCD	158	471	50'	1933	
44	PT. E 1/2	3	15N	2W	HAROLD & JEAN B. JAMES	ESMT	207	396	200'	1961	B-355
45	PT. SEC 10, 14, 23 & 35	--	15N	2W	THE PERKINS CATTLE CO.	ESMT	158	487	100'	1933	

* - Refers to Item number in Existing R/W report dated 10/22/06

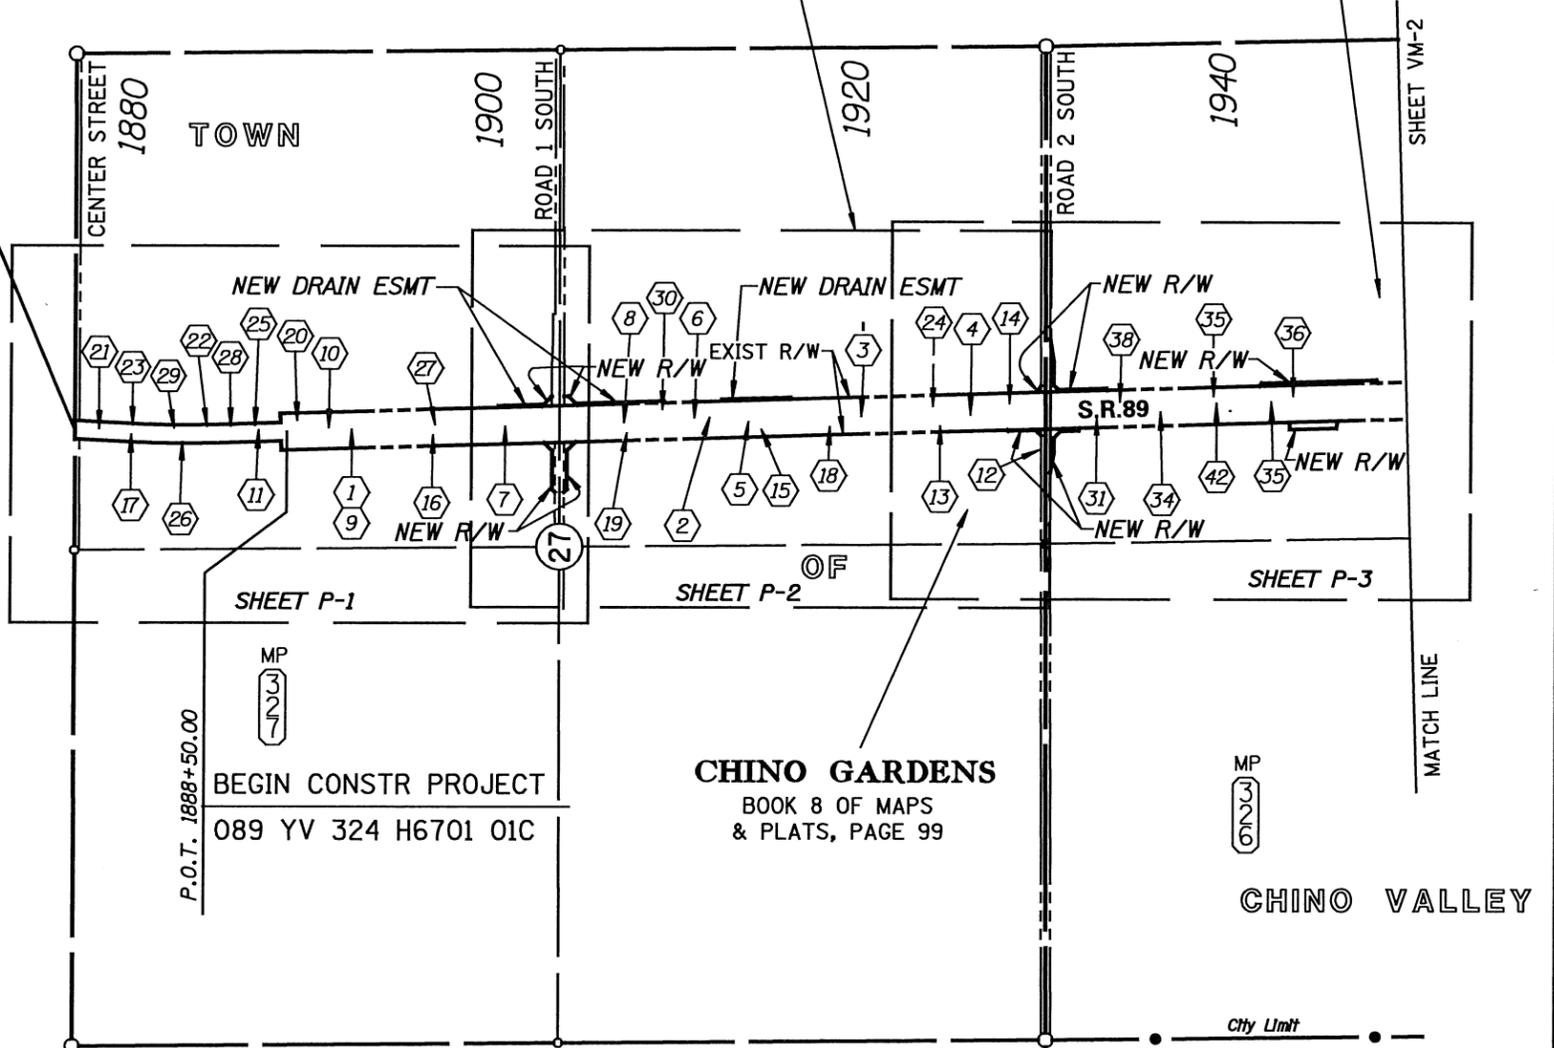

VICINITY MAP

0 250 500
Scale

889RW317-VH01.DGN


CHANGE ORDER REVISIONS				DRAWING NO.	ARIZONA DEPARTMENT OF TRANSPORTATION INTERMODAL TRANSPORTATION DIVISION RIGHT OF WAY PLANS SECTION	
C.O. NO.	DATE	BY	DESCRIPTION OF REVISIONS	D-13-T-479	HIGHWAY NAME: PRESCOTT - ASH FORK	
				SURVEY	DECEMBER 2006	FEDERAL AID NO.:
				DRAWN/DATE	J. DAVIS 12/07	S 089-B-702
				ADOT REVIEW	LOU FURUBOTTEN	PROJECT NO.:
						089 YV 317 H6701 01R
				ROUTE NO.:	SR 89	LOCATION:
						Chino Valley - Granite Dells



YAVAPAI MOBILE HOME ESTATES
BOOK 14 OF MAPS & PLATS, PAGE 3

END CONSTR PROJECT
089 YV 324 H6701 01C

P.O.T. 2033+00.00

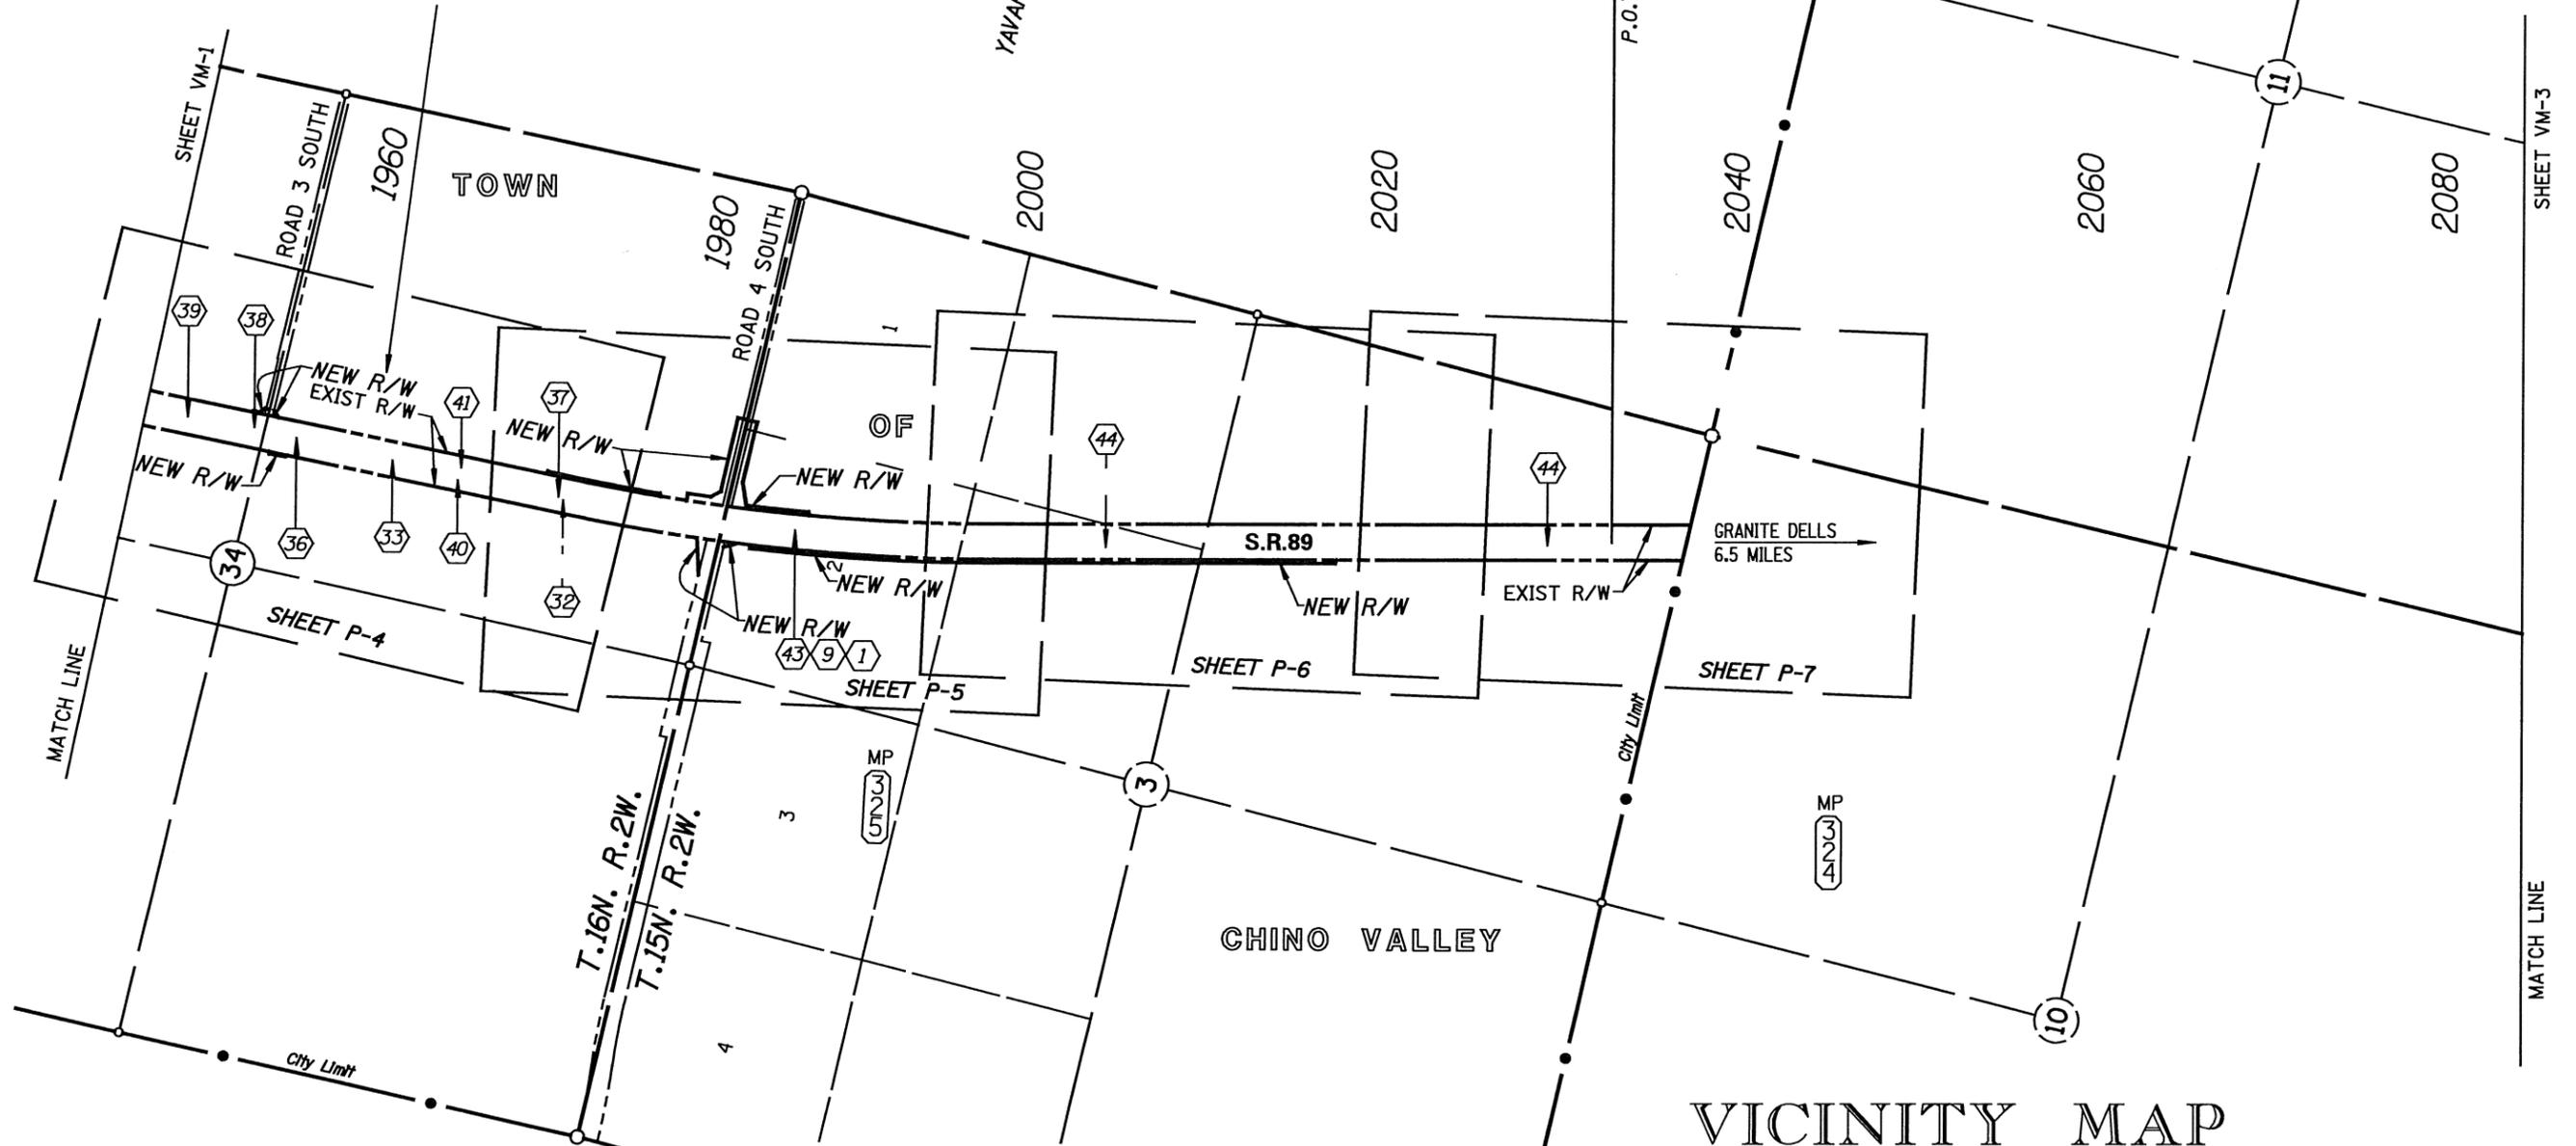


INDEX TO EXISTING ADOT R/W

ID.	LOCATION	SEC.	T.	R.	ACQ. FROM	TYPE	BK./DKT.	PAGE	WIDTH	YEAR	PARCEL NO.
9	PT. E 1/2 PT. NW 1/4 NE 1/4	27	16N	2W	CITY OF PRESCOTT	ESMT	158	471	50'	1933	
32	PT. SW 1/4 SE 1/4	34	16N	2W	CLYDE O. HADLOCK	QCD	123	322	8'	1923	
33	PT. NW 1/4 SE 1/4	34	16N	2W	J. L. HADLOCK	QCD	123	324	8'	1923	
36	PT. N 1/2 SE 1/4	34	16N	2W	J. L. HADLOCK	ESMT	158	479	100'	1933	
37	PT. SW 1/4 SE 1/4	34	16N	2W	JOSEPH THIBODEAU et ux	ESMT	199	188	200'	1960	B-354
38	PT. W 1/2 NE 1/4	34	16N	2W	CHARLES HARLAN SWEET & BLANCHE SWEET	ESMT	203	404	100'	1960	B-349
39	PT. SW 1/4 NE 1/4	34	16N	2W	ANTON BISJAK et ux	ESMT	203	408	50'	1960	B-352
40	PT. NW 1/4 SE 1/4	34	16N	2W	CHARLES FARRAR et ux	ESMT	203	471	50'	1960	B-353
41	PT. NW 1/4 SE 1/4	34	16N	2W	J.R. HORTON et ux	ESMT	206	152	50'	1960	B-351
43	PT. NW 1/4 NE 1/4	3	15N	2W	CITY OF PRESCOTT	QCD	158	471	50'	1933	
44	PT. E 1/2	3	15N	2W	HAROLD & JEAN B. JAMES	ESMT	207	396	200'	1961	B-355


INDEX TO EXISTING CITY/COUNTY R/W

ID.	LOCATION	SEC.	T.	R.	ACQ. FROM	TYPE	BK./DKT.	PAGE	WIDTH	YEAR
1	PT. E 1/2 PT. NW 1/4 NE 1/4	27	16N	2W	ARIZ. LAND AND IRRIGATION CO. & HASSAYAMPA ALFALFA FARMS CO.	ESMT	102 OF DEEDS	45	50'	1915

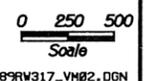

089YV317_VM02.DGN

CHANGE ORDER REVISIONS				DRAWING NO.	ARIZONA DEPARTMENT OF TRANSPORTATION	
C.O. NO.	DATE	BY	DESCRIPTION OF REVISIONS	D-13-T-479	INTERMODAL TRANSPORTATION DIVISION	
				SURVEY	RIGHT OF WAY PLANS SECTION	
				DRAWN/DATE	HIGHWAY NAME:	
				ADOT REVIEW	PRESCOTT - ASH FORK	
					FEDERAL AID NO.:	
					S 089-B-702	
					PROJECT NO.:	
					089 YV 317 H6701 01R	
				ROUTE NO.:	LOCATION:	
				SR 89	Chino Valley - Granite Dells	

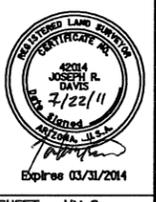


○ DATA TABLE	
1	N88°20'00"E 10.00'


NEW DRAINAGE ESMT	
○	EXIST R/W &
A	P.O.T. 1900+10.00 100.00' LT
B	P.O.T. 1900+10.00 110.00' LT

CHINO VALLEY TOWN CENTER

BOOK 61 OF MAPS & PLATS, PAGE 10

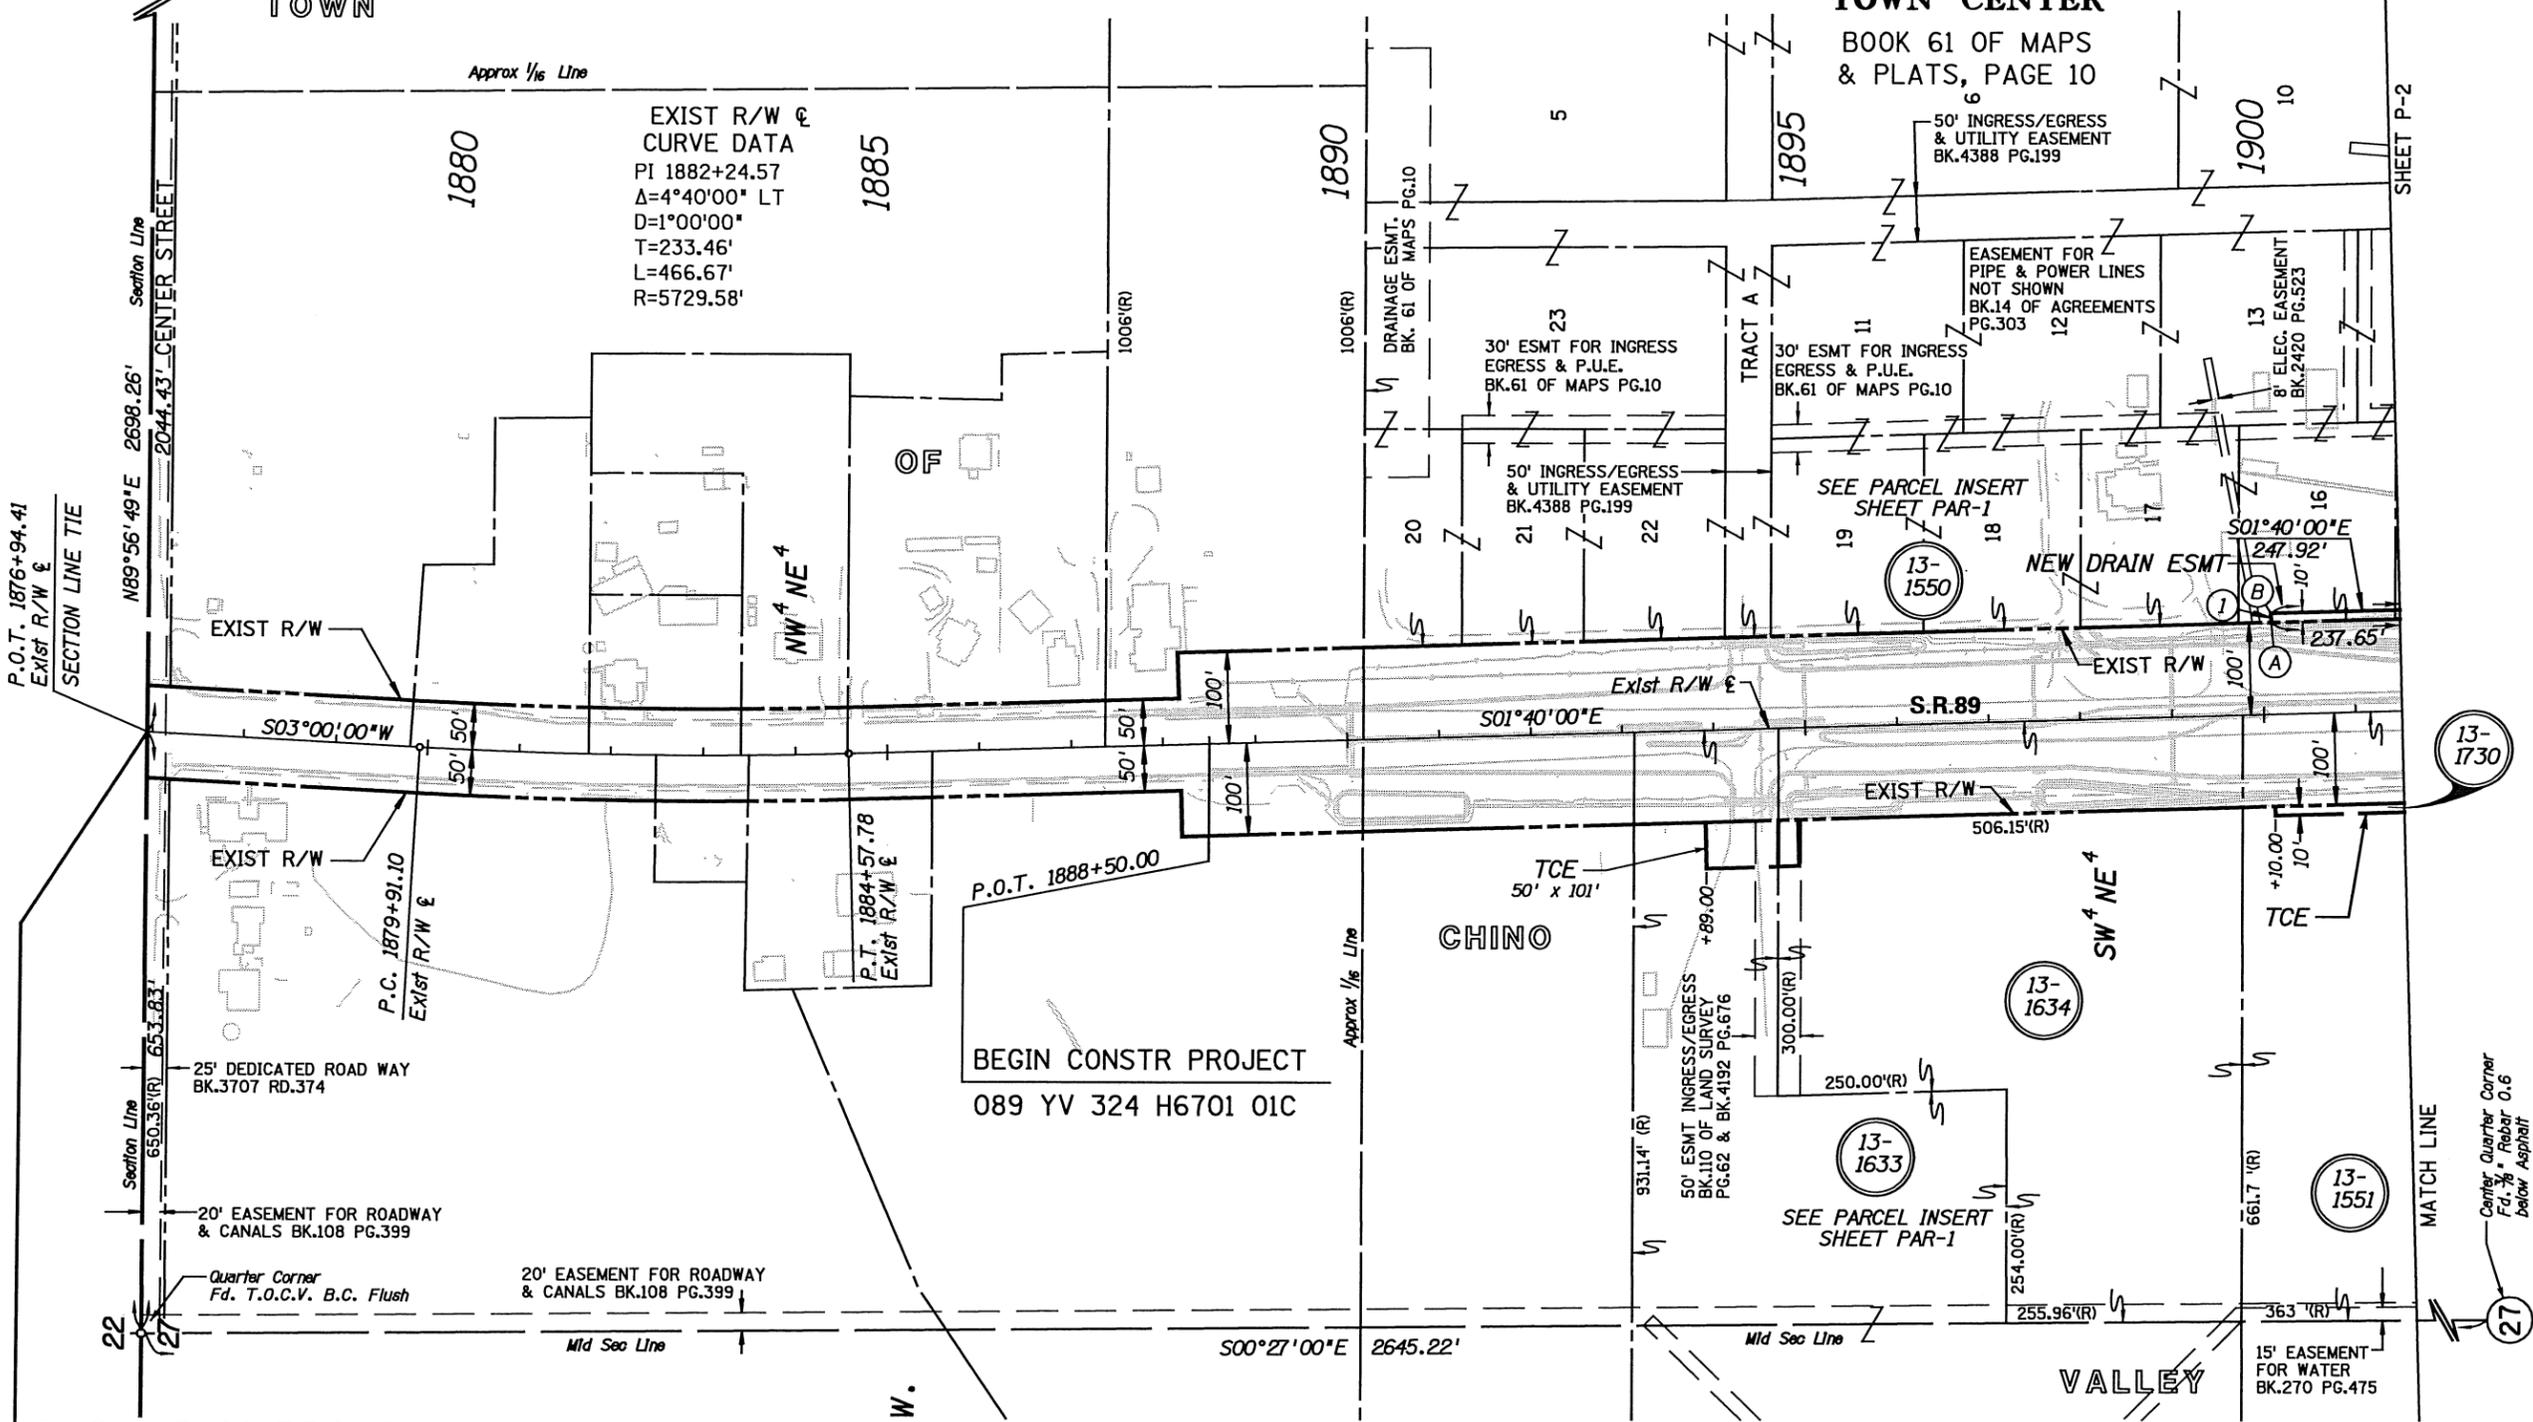


BEGIN R/W PROJECT
089 YV 317 H6701 01R
S 089-B-702

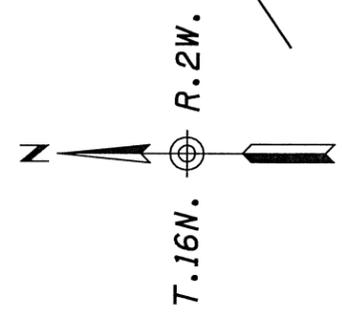


CHANGE ORDER REVISIONS			
C.O. NO.	DATE	BY	DESCRIPTION OF REVISIONS

DRAWING NO.	D-13-T-479	ARIZONA DEPARTMENT OF TRANSPORTATION INTERMODAL TRANSPORTATION DIVISION RIGHT OF WAY PLANS SECTION
SURVEY	DECEMBER 2006	
DRAWN/DATE	J. DAVIS 12/07	HIGHWAY NAME: PRESCOTT - ASH FORK
ADOT REVIEW	LOU FURUBOTTEN	FEDERAL AID NO.:
AZTEC	455 E. McDowell Road Phoenix, AZ 85008-4505 Tel (602) 454-0402 Fax (602) 454-0403 www.aztecusa.com	PROJECT NO.:
		089 YV 317 H6701 01R
ROUTE NO.:	SR 89	LOCATION:
		Chino Valley - Granite Dells

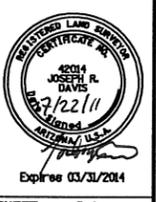

P.O.T. 1876+94.41

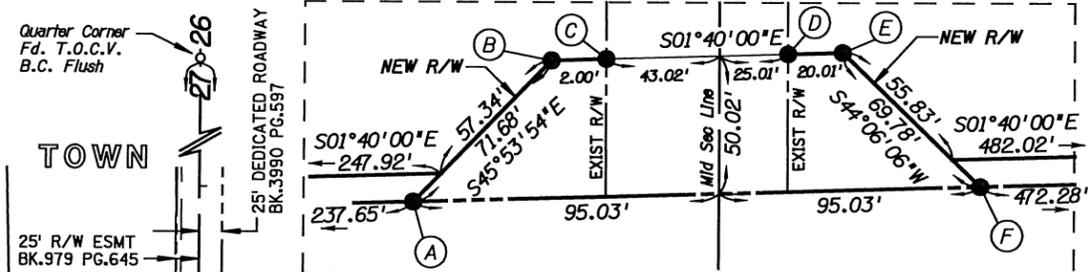

NEW R/W		EXIST R/W	
A	P.O.T. 1902+47.66	100.00'	LT
B	P.O.T. 1902+99.02	150.00'	LT
C	P.O.T. 1903+01.01	150.00'	LT
D	P.O.T. 1903+69.04	150.00'	LT
E	P.O.T. 1903+89.05	150.00'	LT
F	P.O.T. 1904+37.72	100.00'	LT
G	P.O.T. 1902+52.00	100.00'	RT
H	P.O.T. 1902+96.10	145.00'	RT
M	P.O.T. 1903+76.13	145.00'	RT
N	P.O.T. 1904+24.00	100.00'	RT

DATA TABLE		
1	S43°54'35"W	63.01'
2	S44°52'12"W	21.21'
3	S45°07'48"E	21.21'
4	S44°53'53"E	65.70'

NEW DRAINAGE ESMT.		
0	P.O.T. 1902+57.93	110.00' LT
P	P.O.T. 1904+27.99	110.00' LT
Q	P.O.T. 1909+10.00	110.00' LT
R	P.O.T. 1909+10.00	100.00' LT
S	P.O.T. 1912+25.00	100.00' LT
T	P.O.T. 1912+25.00	110.00' LT
U	P.O.T. 1916+00.00	110.00' LT
V	P.O.T. 1916+00.00	100.00' LT

BEE MOUNTAIN ESTATES
BOOK 27 OF MAPS & PLATS, PAGE 6

NEW R/W		ROAD 1 SOUTH (MID SEC. LINE)	
B	P.O.T. 18+51.15	45.00'	RT
C	P.O.T. 18+51.10	43.00'	RT
D	P.O.T. 18+49.28	25.00'	LT
E	P.O.T. 18+48.74	45.00'	LT
H	P.O.T. 21+46.13	40.00'	RT
I	P.O.T. 23+55.00	40.00'	RT
J	P.O.T. 23+70.00	25.00'	RT
K	P.O.T. 23+70.00	25.00'	LT
L	P.O.T. 23+55.00	40.00'	LT
M	P.O.T. 21+43.98	40.00'	LT


CHINO VALLEY TOWN CENTER
BOOK 61 OF MAPS & PLATS, PAGE 10

CHINO GARDENS
BOOK 8 OF MAPS & PLATS, PAGE 99

LIMITS OF CONSTRUCTION AND LIMITS OF AREA TO BE ACQUIRED BY RESOLUTION P.O.T. 23+80.00 SECTION LINE



LIMITS OF CONSTRUCTION AND LIMITS OF AREA TO BE ACQUIRED BY RESOLUTION P.O.T. 18+15.00 SECTION LINE

AREA ABANDONED BY ADOT TO THE TOWN OF CHINO VALLEY PER RESOLUTION 2010-05-A-040 DATED MAY 21, 2010

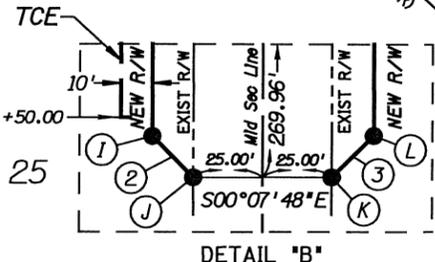

CHANGE ORDER REVISIONS			
C.O. NO.	DATE	BY	DESCRIPTION OF REVISIONS
N/A	08/27/10	JRD	ADDED ABANDONMENT INFORMATION FOR RESOLUTION 2010-05-A-040.
"	"	"	"
"	"	"	"
"	"	"	"
"	"	"	"

DRAWING NO.	D-13-T-479	ARIZONA DEPARTMENT OF TRANSPORTATION
SURVEY	DECEMBER 2006	INTERMODAL TRANSPORTATION DIVISION
DRAWN/DATE	J. DAVIS 12/07	RIGHT OF WAY PLANS SECTION
ADOT REVIEW	LOU FURUBOTTEN	HIGHWAY NAME:
		PRESCOTT - ASH FORK
		FEDERAL AID NO.:
		S 089-B-702
		PROJECT NO.:
		089 YV 317 H6701 01R
ROUTE NO.:	SR 89	LOCATION:
		Chino Valley - Granite Dells

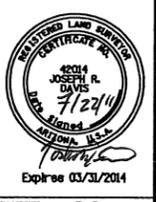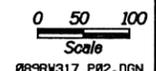



Section Corner
Fd. T.O.C.V. B.C. Flush

TOWN
8' ELEC. EASEMENT
BK.2130 PG.687

LIMITS OF CONSTRUCTION AND LIMITS OF AREA TO BE ACQUIRED BY RESOLUTION P.O.T. 15+60.00 SECTION LINE

AGREEMENT FOR DITCH NOT SHOWN BK.121, PG.330

PARKSIDE VILLAGE AMENDED
BOOK 30 OF MAPS & PLATS PAGE 61

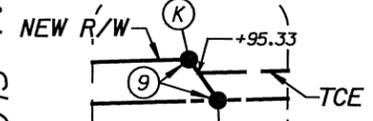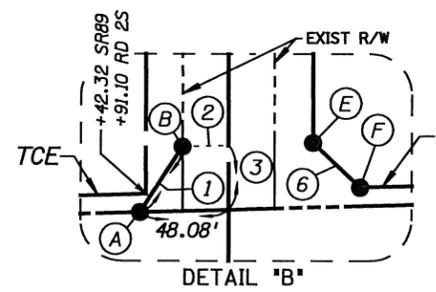

1935

1940

- 1 5' DEDICATED ROADWAY SEE PARCEL 13-1556 SCHEDULE B, ITEM NO.6
- 2 INGRESS/EGRESS & UTIL. EASEMENT BK.4129 PG.956
- 3 4' UTILITY EASEMENT BK.1837 PG.568
- 4 INGRESS/EGRESS EASEMENT BK.4228 PG.878
- 5 20' EASEMENT FOR ROADWAY & CANAL BK.106 PG.320
- 6 10' P.U.I.E. BK.4228 PG.878
- 7 8' ESMT FOR GAS BK.4191 PG.672
- 8 25' DEDICATED ROADWAY BK.3640 PG.364

NEW R/W	EXIST R/W	£
A	P.O.T. 1929+39.00	100.00' LT
B	P.O.T. 1929+62.95	135.00' LT
E	P.O.T. 1930+32.98	135.00' LT
F	P.O.T. 1930+58.00	110.00' LT
G	P.O.T. 1933+20.00	110.00' LT
H	P.O.T. 1933+25.00	100.00' LT
I	P.O.T. 1941+56.00	100.00' LT
J	P.O.T. 1941+67.00	115.00' LT
K	P.O.T. 1947+92.00	115.00' LT
L	P.O.T. 1948+02.00	100.00' LT
M	P.O.T. 1927+74.00	100.00' RT
N	P.O.T. 1927+79.00	105.00' RT
O	P.O.T. 1929+26.00	105.00' RT
P	P.O.T. 1929+56.12	135.00' RT
S	P.O.T. 1930+25.76	150.00' RT
T	P.O.T. 1930+62.00	115.00' RT
U	P.O.T. 1931+61.00	115.00' RT
V	P.O.T. 1931+71.00	100.00' RT
W	P.O.T. 1943+14.00	100.00' RT
X	P.O.T. 1943+14.00	140.00' RT
Y	P.O.T. 1945+67.00	140.00' RT
Z	P.O.T. 1945+77.00	100.00' RT

NEW R/W	ROAD 2 SOUTH (SEC. LINE)
B	P.O.T. 18+65.59 25.00' RT
C	P.O.T. 16+10.00 25.00' LT
D	P.O.T. 17+37.00 45.00' LT
E	P.O.T. 18+63.82 45.00' LT
P	P.O.T. 21+35.68 25.00' RT
Q	P.O.T. 23+38.00 25.00' LT
R	P.O.T. 22+31.00 45.00' LT
S	P.O.T. 21+48.91 45.00' LT



DATA TABLE		
1	S57°16'40"E	42.41'
2	S01°40'00"E	25.01'
3	N89°47'02"E	35.01'
4	S80°50'04"W	128.57'
5	S89°47'02"W	126.82'
6	S43°18'27"W	35.37'
7	S61°46'06"W	11.18'
8	S55°24'46"E	18.60'
9	S54°38'36"W	18.03'
10	S43°13'14"W	42.51'
11	S01°40'00"E	25.01'
12	S79°37'44"E	108.85'
13	N89°47'02"E	82.09'
14	S45°40'13"E	50.38'
15	S01°40'00"E	99.00'
16	S57°58'36"E	18.03'
17	S88°20'00"W	40.00'
18	S77°37'50"E	41.23'

Center Quarter Corner
Fd. 1/2" Rebar
Tagged "P.E. 2398"
Scale 0 50 100
889RW317_P03.DGN

CHANGE ORDER REVISIONS			
C.O. NO.	DATE	BY	DESCRIPTION OF REVISIONS
N/A	08/27/10	JRD	ADDED ABANDONMENT INFORMATION FOR RESOLUTION 2010-05-A-040.

DRAWING NO. D-13-T-479	ARIZONA DEPARTMENT OF TRANSPORTATION INTERMODAL TRANSPORTATION DIVISION RIGHT OF WAY PLANS SECTION
SURVEY DECEMBER 2006	HIGHWAY NAME: PRESCOTT - ASH FORK
DRAWN/DATE J. DAVIS 12/07	FEDERAL AID NO.: S 089-B-702
ADOT REVIEW LOU FURUBOTTEN	PROJECT NO.: 089 YV 317 H6701 01R
AZTEC	450 E. McDowell Road Phoenix, AZ 85006-6505 Tel: 602-454-0402 Fax: 602-454-9403 www.aztecusa.com
ROUTE NO.: SR 89	LOCATION: Chino Valley - Granite Dells

Expire 03/31/2014
SHEET P-3

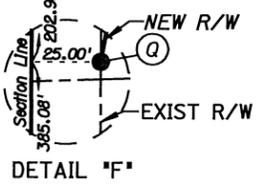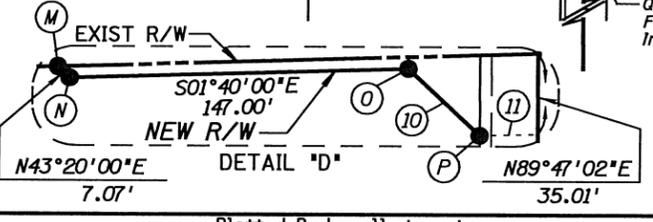

Plotted By: bmcollister at

1:17:50 PM

7/21/2011

R:\PHOENIX\PROJECTS\06202-02 SR 89 CHINO VALLEY\SURVEY\DGN\RW\089RW317_P03.DGN

TOWN

PARKSIDE VILLAGE

AMENDED

BOOK 30 OF MAPS & PLATS
PAGE 61

Quarter Corner
Fd. T.O.C.V. B.C.
0.3' below Asphalt
Stamped "RLS 13011"


ROAD 3 SOUTH
1827.71'

4' APS ESMT
BK. 14 OF PLATS PG.3

YAVAPAI MOBILE

HOME ESTATES

BOOK 14 OF MAPS
& PLATS, PAGE 3

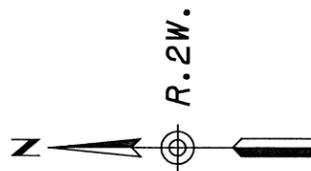

YAVAPAI COUNTY

Approx 1/8 Line

Approx 1/8 Line

SEE PARCEL INSERT
SHEET PAR-1

SHEET P-5

NEW R/W		
EXIST R/W E		
A	P.O.T. 1955+71.00	100.00' LT
B	P.O.T. 1956+07.04	135.00' LT
C	P.O.T. 1956+57.06	135.00' LT
D	P.O.T. 1956+91.00	100.00' LT
E	P.O.T. 1972+35.00	100.00' LT
F	P.O.T. 1972+45.00	115.00' LT
G	P.O.T. 1956+74.00	100.00' RT
H	P.O.T. 1956+84.00	110.00' RT
I	P.O.T. 1957+75.00	110.00' RT
J	P.O.T. 1957+85.00	100.00' RT

NEW R/W		
ROAD 3 SOUTH E		
B	P.O.T. 18+65.56	25.00' RT
C	P.O.T. 18+64.36	25.00' LT

DATA TABLE		
1	S45°49'31"E	50.24'
2	S01°40'00"E	25.01'
3	S01°40'00"E	25.01'
4	S44°12'45"W	48.76'
5	N89°42'33"E	35.01'
6	S57°59'18"E	18.03'
7	S01°40'00"E	197.55'
8	S01°40'00"E	207.55'
9	N43°20'00"E	14.14'
10	N46°40'00"W	14.14'

- 1 25' INGRESS/EGRESS & UTILITY ESMT BK.4157 PG.810
- 2 ELEC. ESMT BK.1683 PG.732
- 3 25' DEDICATED ROADWAY BK.14 OF MAPS & PLATS PG.3
- 4 20' ESMT FOR ROADWAY & CANAL BK.10 OF AGREEMENTS PG.349, BK.121 PG.330

Quarter Corner
Fd. Y.C. B.C.

0 50 100
Scale

089RW317_P04.DGN






SHEET P-4

SHEET P-3

MATCH LINE

MATCH LINE

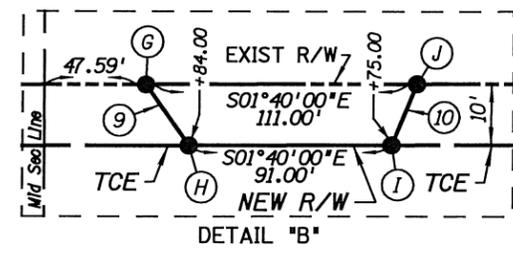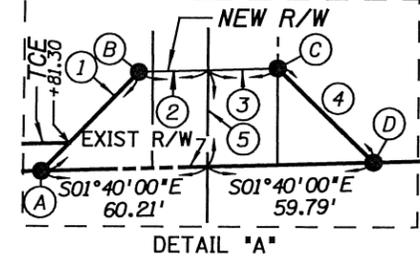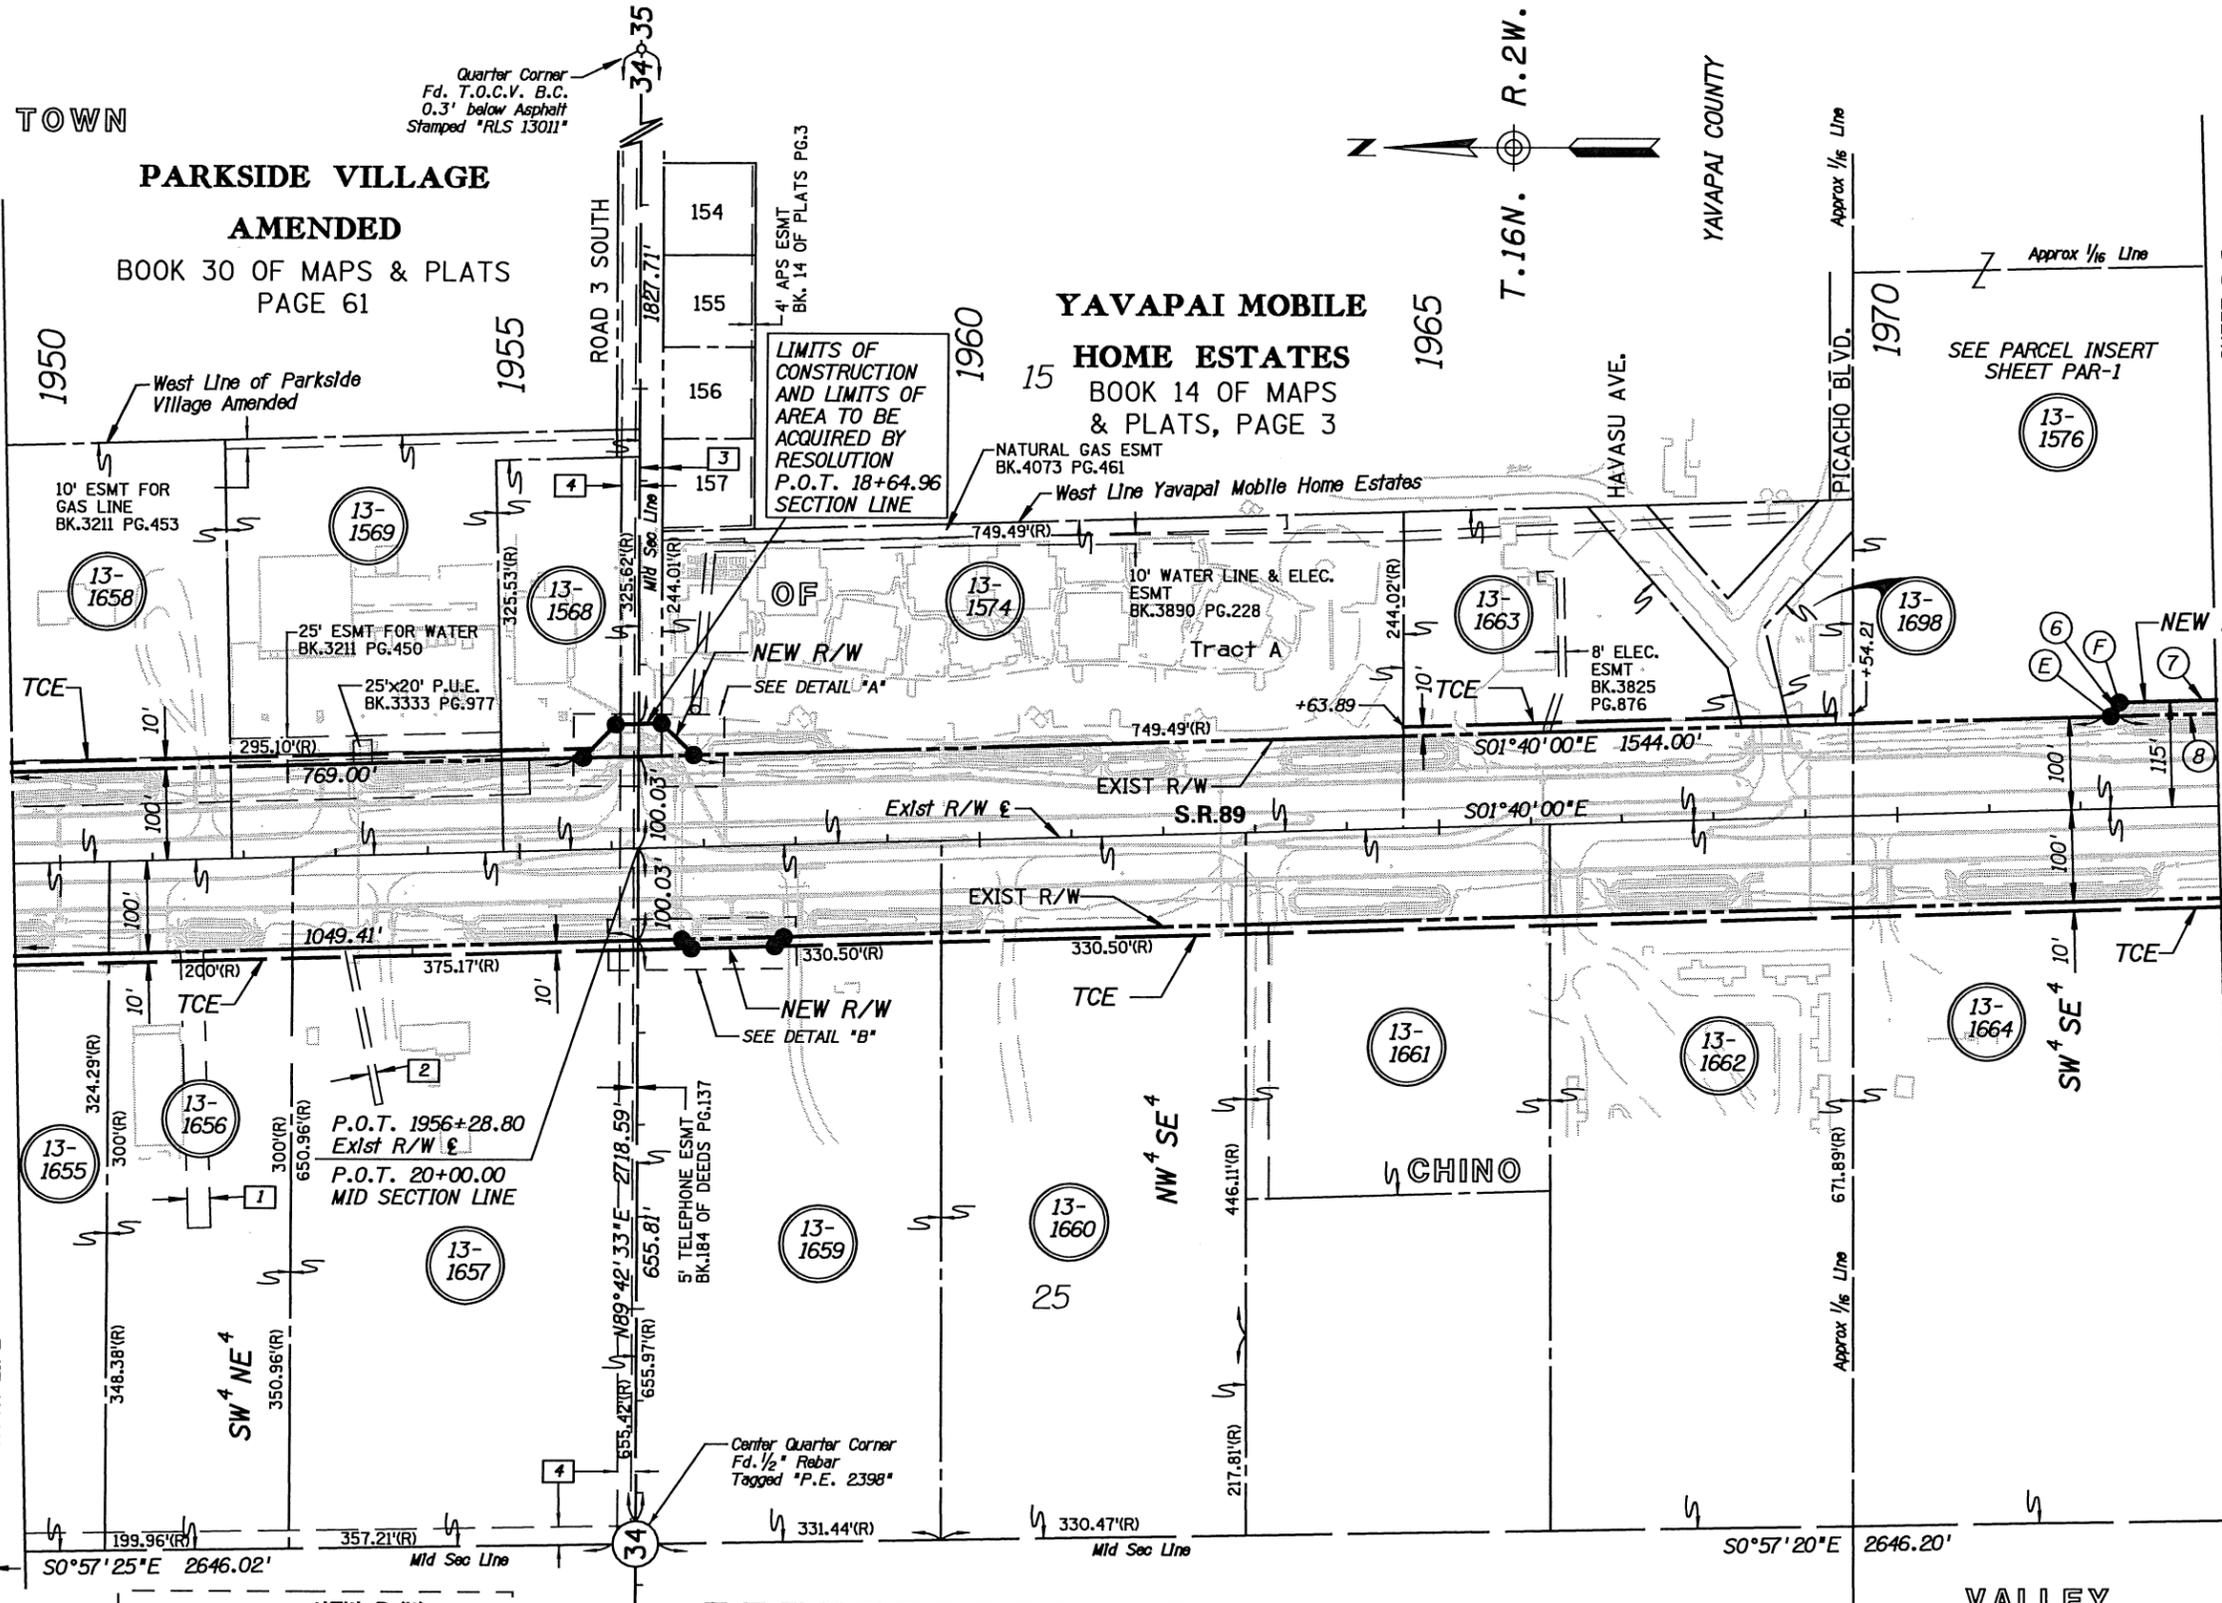

CHANGE ORDER REVISIONS			
C.O. NO.	DATE	BY	DESCRIPTION OF REVISIONS

DRAWING NO.	D-13-T-479	ARIZONA DEPARTMENT OF TRANSPORTATION INTERMODAL TRANSPORTATION DIVISION RIGHT OF WAY PLANS SECTION
SURVEY	DECEMBER 2006	
DRAWN/DATE	J. DAVIS 12/07	HIGHWAY NAME: PRESCOTT - ASH FORK
ADOT REVIEW	LOU FURUBOTTEN	FEDERAL AID NO.:
AZTEC 450 E. McDowell Road Phoenix, AZ 85006-4505 Tel (602) 454-0402 Fax (602) 454-0403 www.aztecusa.com	ROUTE NO.:	S 089-B-702
	SR 89	PROJECT NO.:
LOCATION:	089 YV 317 H6701 01R	
Chino Valley - Granite Dells		

Plotted By: bmcollister at

1:18:51 PM

7/21/2011

R:\PHOENIX\PROJECTS\06202-02 SR 89 CHINO VALLEY\SURVEY\DGN\RW\089RW317_P04.DGN

EXIST R/W & CURVE DATA
 PI 1986+10.54
 $\Delta=11^{\circ}36'50.4''$
 $D=0^{\circ}29'56''$
 $T=1167.99'$
 $L=2327.97'$
 $R=11484.67'$


LIMITS OF CONSTRUCTION AND LIMITS OF AREA TO BE ACQUIRED BY RESOLUTION
 P.O.T. 13+50.00
 SECTION LINE

NEW R/W			
ROAD 4 SOUTH (SEC. LINE)			
G	P.O.T.	18+26.00	55.00' RT
H	P.O.T.	14+00.00	55.00' RT
I	P.O.T.	14+00.00	25.00' RT
J	P.O.T.	14+00.00	25.00' LT
K	P.O.T.	14+00.00	55.00' LT
L	P.O.T.	17+48.00	55.00' LT
O	P.O.T.	23+10.00	70.00' RT
R	P.O.T.	21+29.00	33.00' LT

NEW R/W			
EXIST R/W &			
A	P.C.	1974+42.55	115.00' LT
B	P.O.C.	1978+94.00	115.00' LT
C	P.O.C.	1979+04.00	100.00' LT
D	P.O.C.	1980+52.00	100.00' LT
E	P.O.C.	1980+52.00	140.00' LT
F	P.O.C.	1981+84.00	140.00' LT
M	P.O.C.	1983+93.00	119.00' LT
N	P.O.C.	1987+50.00	119.00' LT
O	P.O.C.	1987+60.00	100.00' LT
P	P.O.C.	1981+40.00	100.00' RT
S	P.O.C.	1983+74.00	100.00' RT
T	P.O.C.	1984+42.00	100.00' RT
U	P.O.C.	1984+42.00	120.00' RT

DATA TABLE		
1	N01°40'00"W	207.55'
2	S52°36'52"W	17.98'
3	N85°17'34"E	40.00'
4	R=11,344.67'	L=130.39'
5	N54°15'10"E	21.43'
6	R=11,584.67'	L=108.51'
7	R=11,584.67'	L=68.59'

NEW R/W	
L.T.B. TABLE	
B	L.T.B. S03°55'08"E
C	L.T.B. N03°58'08"W
D	L.T.B. S04°42'26"E
E	L.T.B. S04°42'26"E
F	L.T.B. S05°21'56"E
M	L.T.B. S06°24'30"E
N	L.T.B. S08°11'22"E
O	L.T.B. S08°14'21"E
P	L.T.B. S05°08'46"E
S	L.T.B. S06°18'49"E
T	L.T.B. S06°39'10"E
U	L.T.B. S06°39'10"E

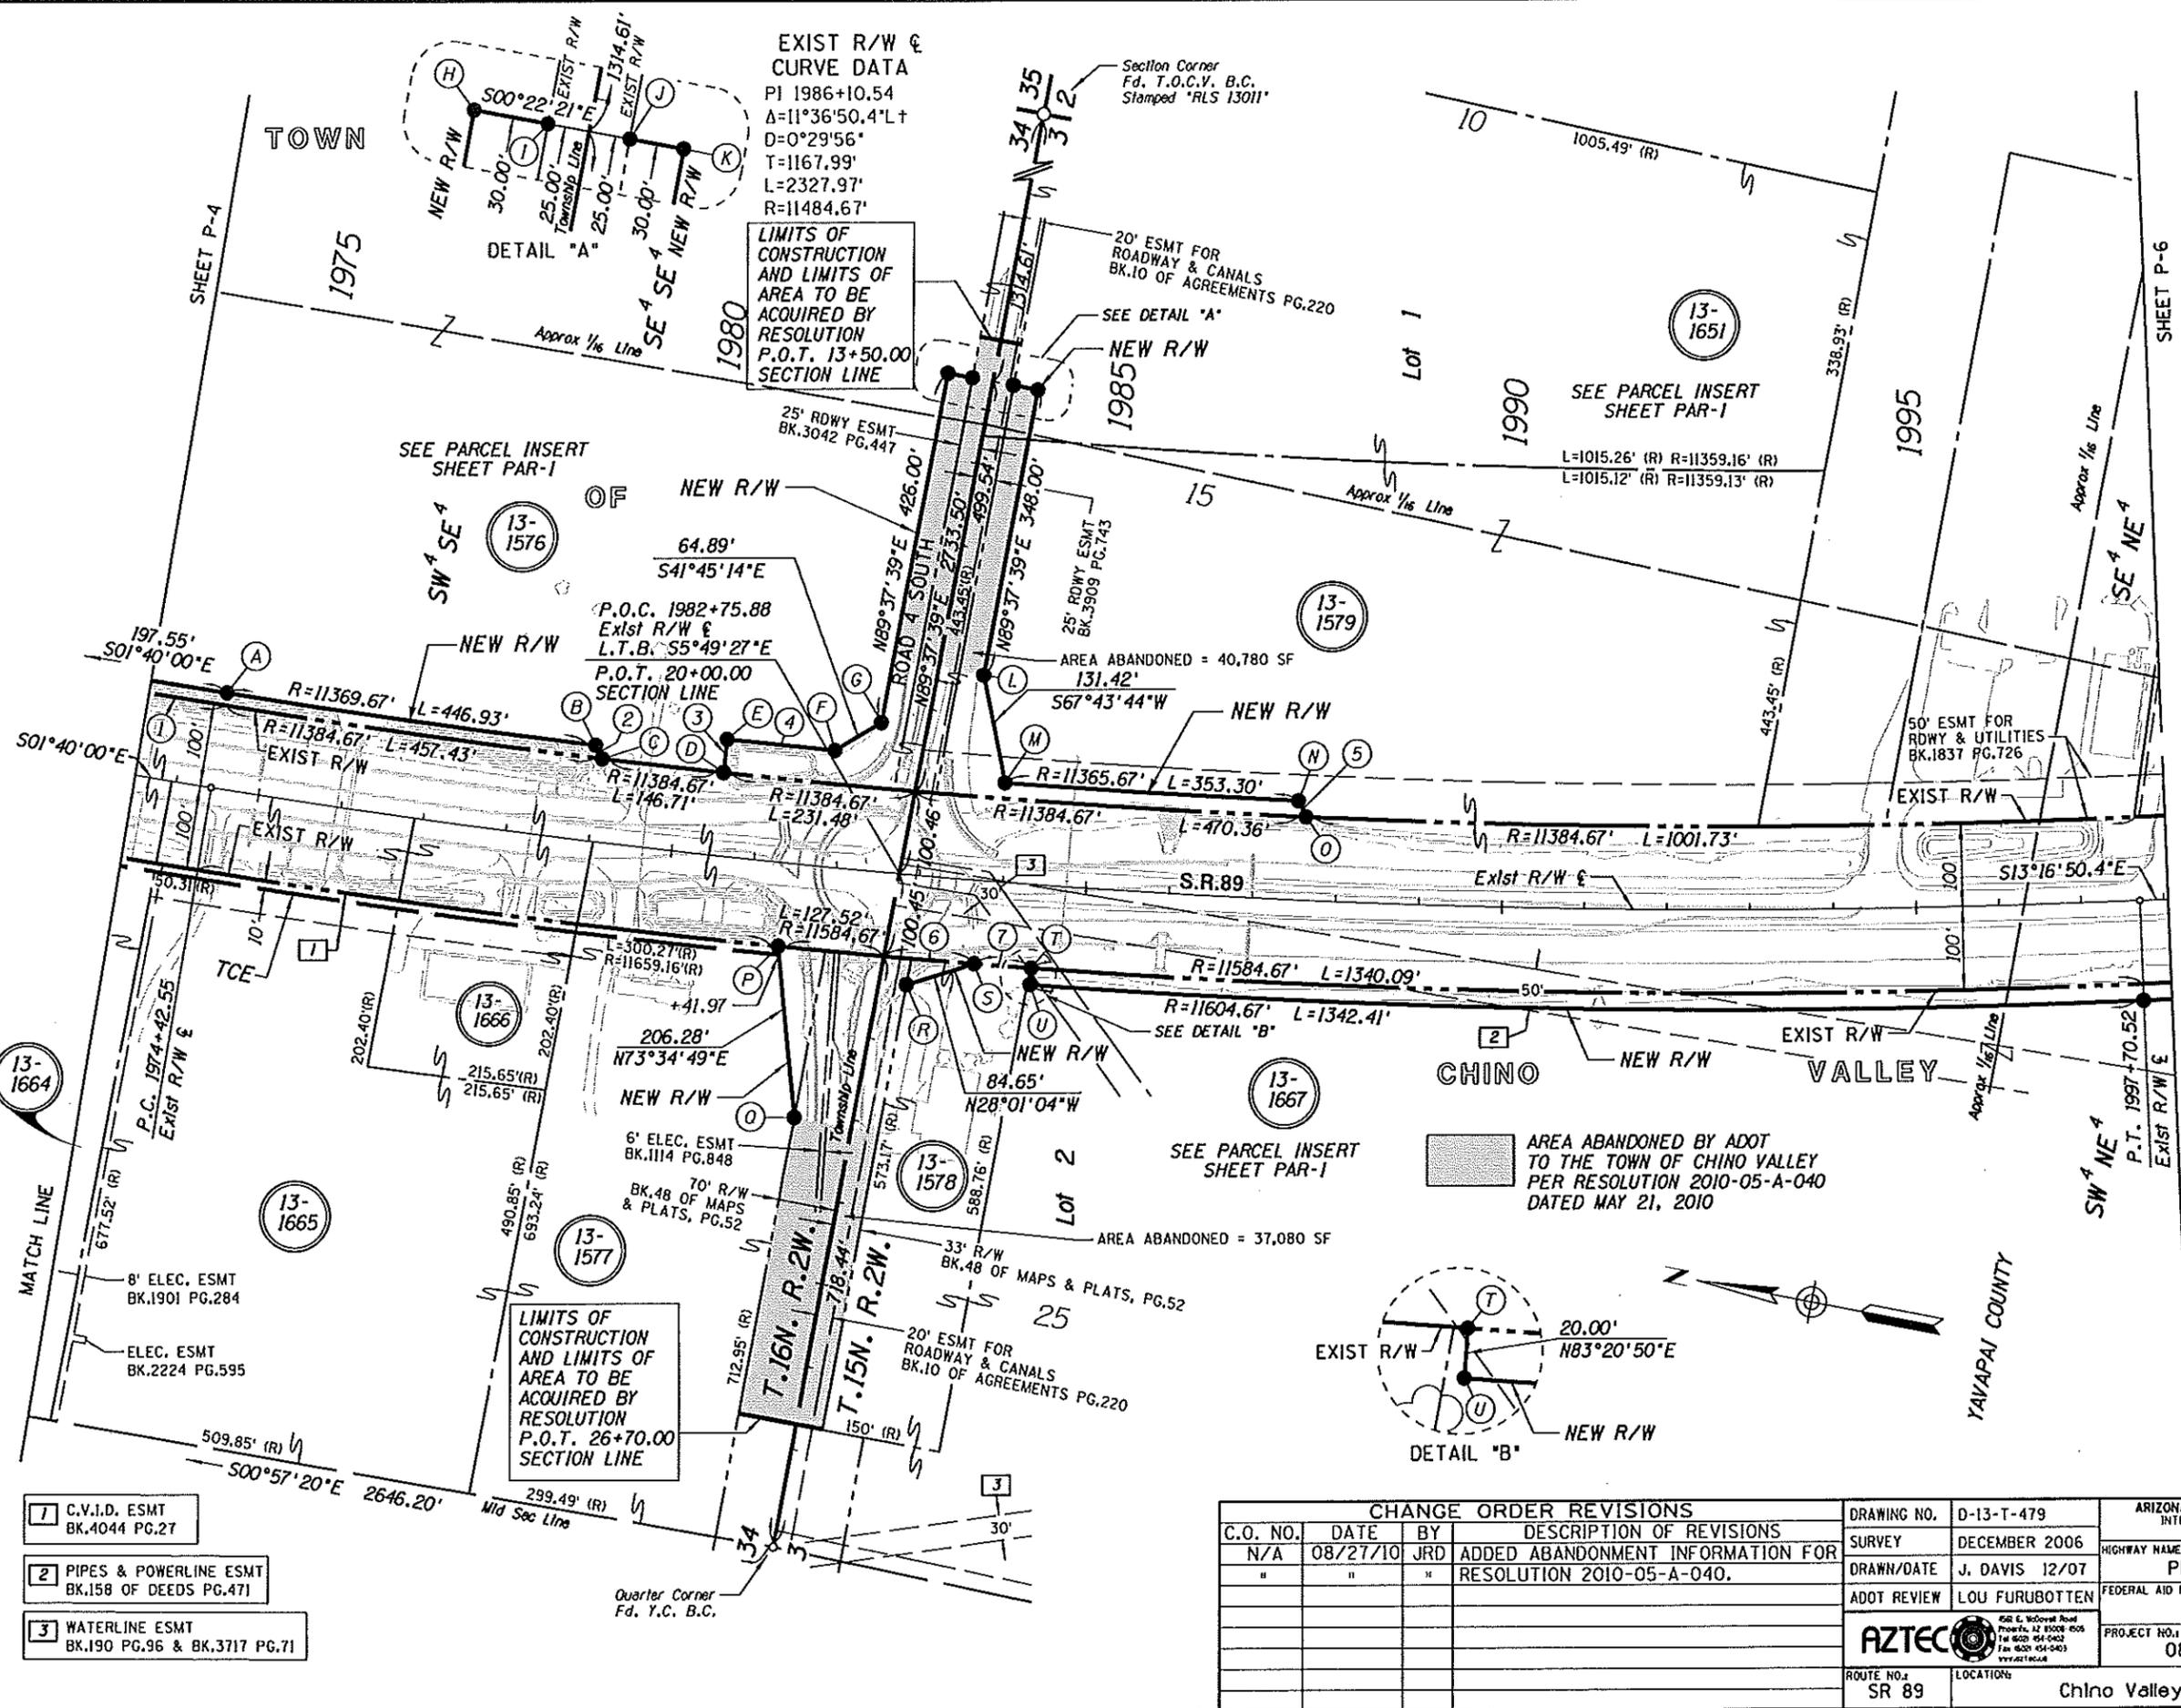


- 1 C.V.I.D. ESMT BK.4044 PG.27
- 2 PIPES & POWERLINE ESMT BK.158 OF DEEDS PG.471
- 3 WATERLINE ESMT BK.190 PG.96 & BK.3717 PG.71

CHANGE ORDER REVISIONS			
C.O. NO.	DATE	BY	DESCRIPTION OF REVISIONS
N/A	08/27/10	JRD	ADDED ABANDONMENT INFORMATION FOR RESOLUTION 2010-05-A-040.
"	"	"	"
"	"	"	"
"	"	"	"
"	"	"	"
"	"	"	"
"	"	"	"
"	"	"	"
"	"	"	"
"	"	"	"

DRAWING NO.	D-13-T-479	ARIZONA DEPARTMENT OF TRANSPORTATION INTERMODAL TRANSPORTATION DIVISION RIGHT OF WAY PLANS SECTION
SURVEY	DECEMBER 2006	
DRAWN/DATE	J. DAVIS 12/07	HIGHWAY NAME: PRESCOTT - ASH FORK
ADOT REVIEW	LOU FURUBOTTEN	FEDERAL AID NO.1: S 089-B-702
ROUTE NO.2	SR 89	PROJECT NO.1: 089 YV 317 H6701 OIR
LOCATION	Chino Valley - Granite Dells	Expires 03/31/2014

Scale 1" = 50' 100'
 889RW317_P05.DGN



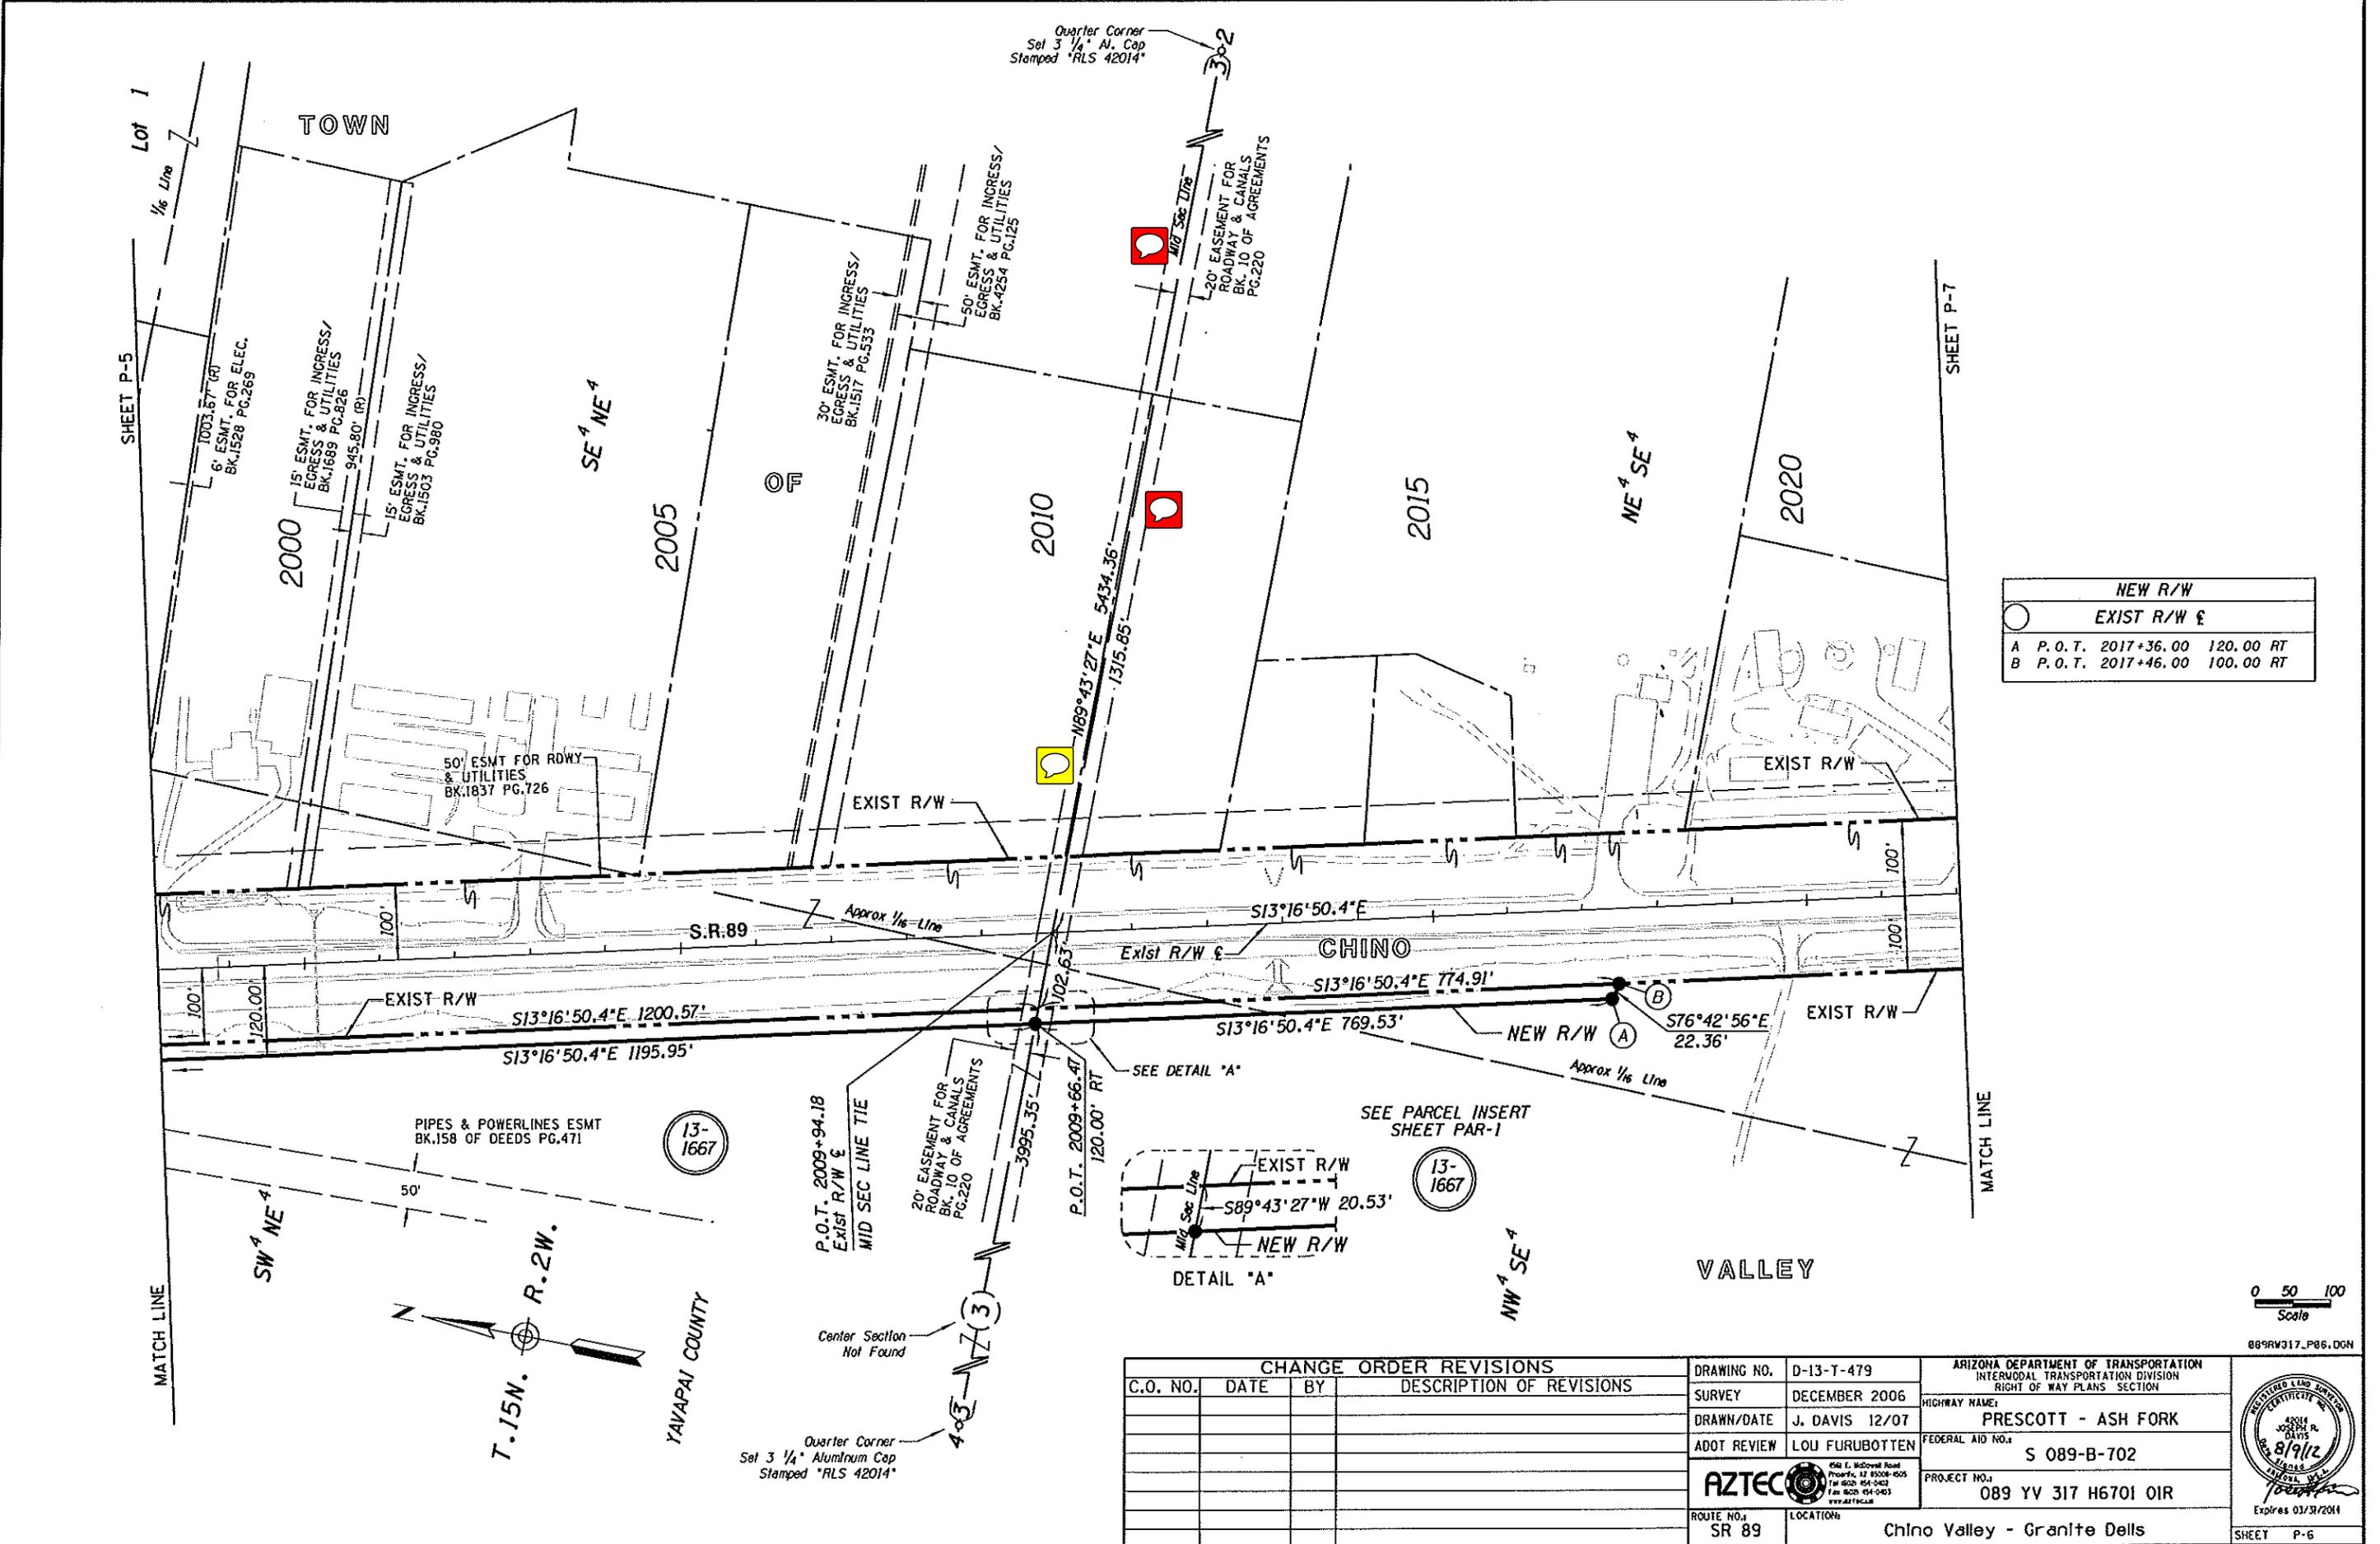


NEW R/W
EXIST R/W
A P.O.T. 2017+36.00 120.00 RT
B P.O.T. 2017+46.00 100.00 RT

CHANGE ORDER REVISIONS			
C.O. NO.	DATE	BY	DESCRIPTION OF REVISIONS

DRAWING NO.	D-13-Y-479	ARIZONA DEPARTMENT OF TRANSPORTATION INTERMODAL TRANSPORTATION DIVISION RIGHT OF WAY PLANS SECTION
SURVEY	DECEMBER 2006	
DRAWN/DATE	J. DAVIS 12/07	HIGHWAY NAME: PRESCOTT - ASH FORK
ADOT REVIEW	LOU FURUBOTTEN	FEDERAL AID NO.:
	650 E. McDowell Road Phoenix, AZ 85008-6005 Tel: 602-964-9422 Fax: 602-951-0403 www.aztec.com	PROJECT NO.:
		SR 89
LOCATION:	Chino Valley - Granite Dells	

Quarter Corner
Set 3 1/4" Al. Cap
Stamped "RLS 42014"

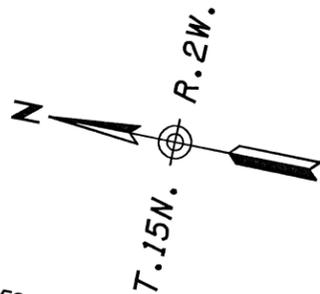

SHEET P-6

TOWN

NE 1/4 SE 4

2025

718.65'(R)

736.88'(R)

Approx 1/8 Line

50' EASEMENT FOR ROADWAY & UTILITIES BK.1837 PG.726

OF

EXIST R/W

2030

SEE PARCEL INSERT SHEETS PAR-1 & 2

13-1667

SE 1/4 SE 4

2035

Section Corner
Fd. 2" B.C. on Pipe
2.5' Above Ground

20' EASEMENT FOR ROADWAY & CANALS BK.10 OF AGREEMENTS PG.222

516.94'
N89°46'41"E 2702.17'

2040

SEE PARCEL INSERT SHEETS PAR-1 & 2

13-1667

P.O.T. 2042+01.83 BK= EQUA
P.O.T. 2042+00.00 AHD
Exist R/W E

2045

SEE PARCEL INSERT SHEET PAR-1

13-1667

CHINO

EXIST R/W

EXIST R/W E

S13°16'50.4"E

S.R.89

MATCH LINE

Approx 1/8 Line

EXIST R/W

SEE PARCEL INSERT SHEETS PAR-1 & 2

13-1667

END CONSTR PROJECT

089 YV 324 H6701 01C

VALLEY

Section Line

1979.93'

City Limit

P.O.T. 2037+22.50

SEC LINE TIE

Exist R/W E

NE 1/4 NE 4

SEE PARCEL INSERT SHEETS PAR-1 & 2

13-1667

SW 1/4 SE 4

Approx 1/8 Line

Quarter Corner
Set 3 1/4" Al. Cap
Stamped "RLS 42014"

0 50 100
Scale

089RW317-P07.DGN

CHANGE ORDER REVISIONS			
C.O. NO.	DATE	BY	DESCRIPTION OF REVISIONS

DRAWING NO.	D-13-T-479	ARIZONA DEPARTMENT OF TRANSPORTATION INTERMODAL TRANSPORTATION DIVISION RIGHT OF WAY PLANS SECTION
SURVEY	DECEMBER 2006	
DRAWN/DATE	J. DAVIS 12/07	HIGHWAY NAME: PRESCOTT - ASH FORK
ADOT REVIEW	LOU FURUBOTTEN	FEDERAL AID NO.:
ROUTE NO.:	SR 89	S 089-B-702
LOCATION:	Chino Valley - Granite Dells	PROJECT NO.:
		089 YV 317 H6701 01R



**CHINO VALLEY
TOWN CENTER**

BOOK 61 OF MAPS
& PLATS, PAGE 10

TOWN

BEE MOUNTAIN ESTATES

BOOK 27 OF MAPS
& PLATS, PAGE 6

PARKSIDE VILLAGE

AMENDED
BOOK 30 OF MAPS & PLATS
PAGE 61


YAVAPAI MOBILE

HOME ESTATES
BOOK 14 OF MAPS
& PLATS, PAGE 3



YAVAPAI CO

2020

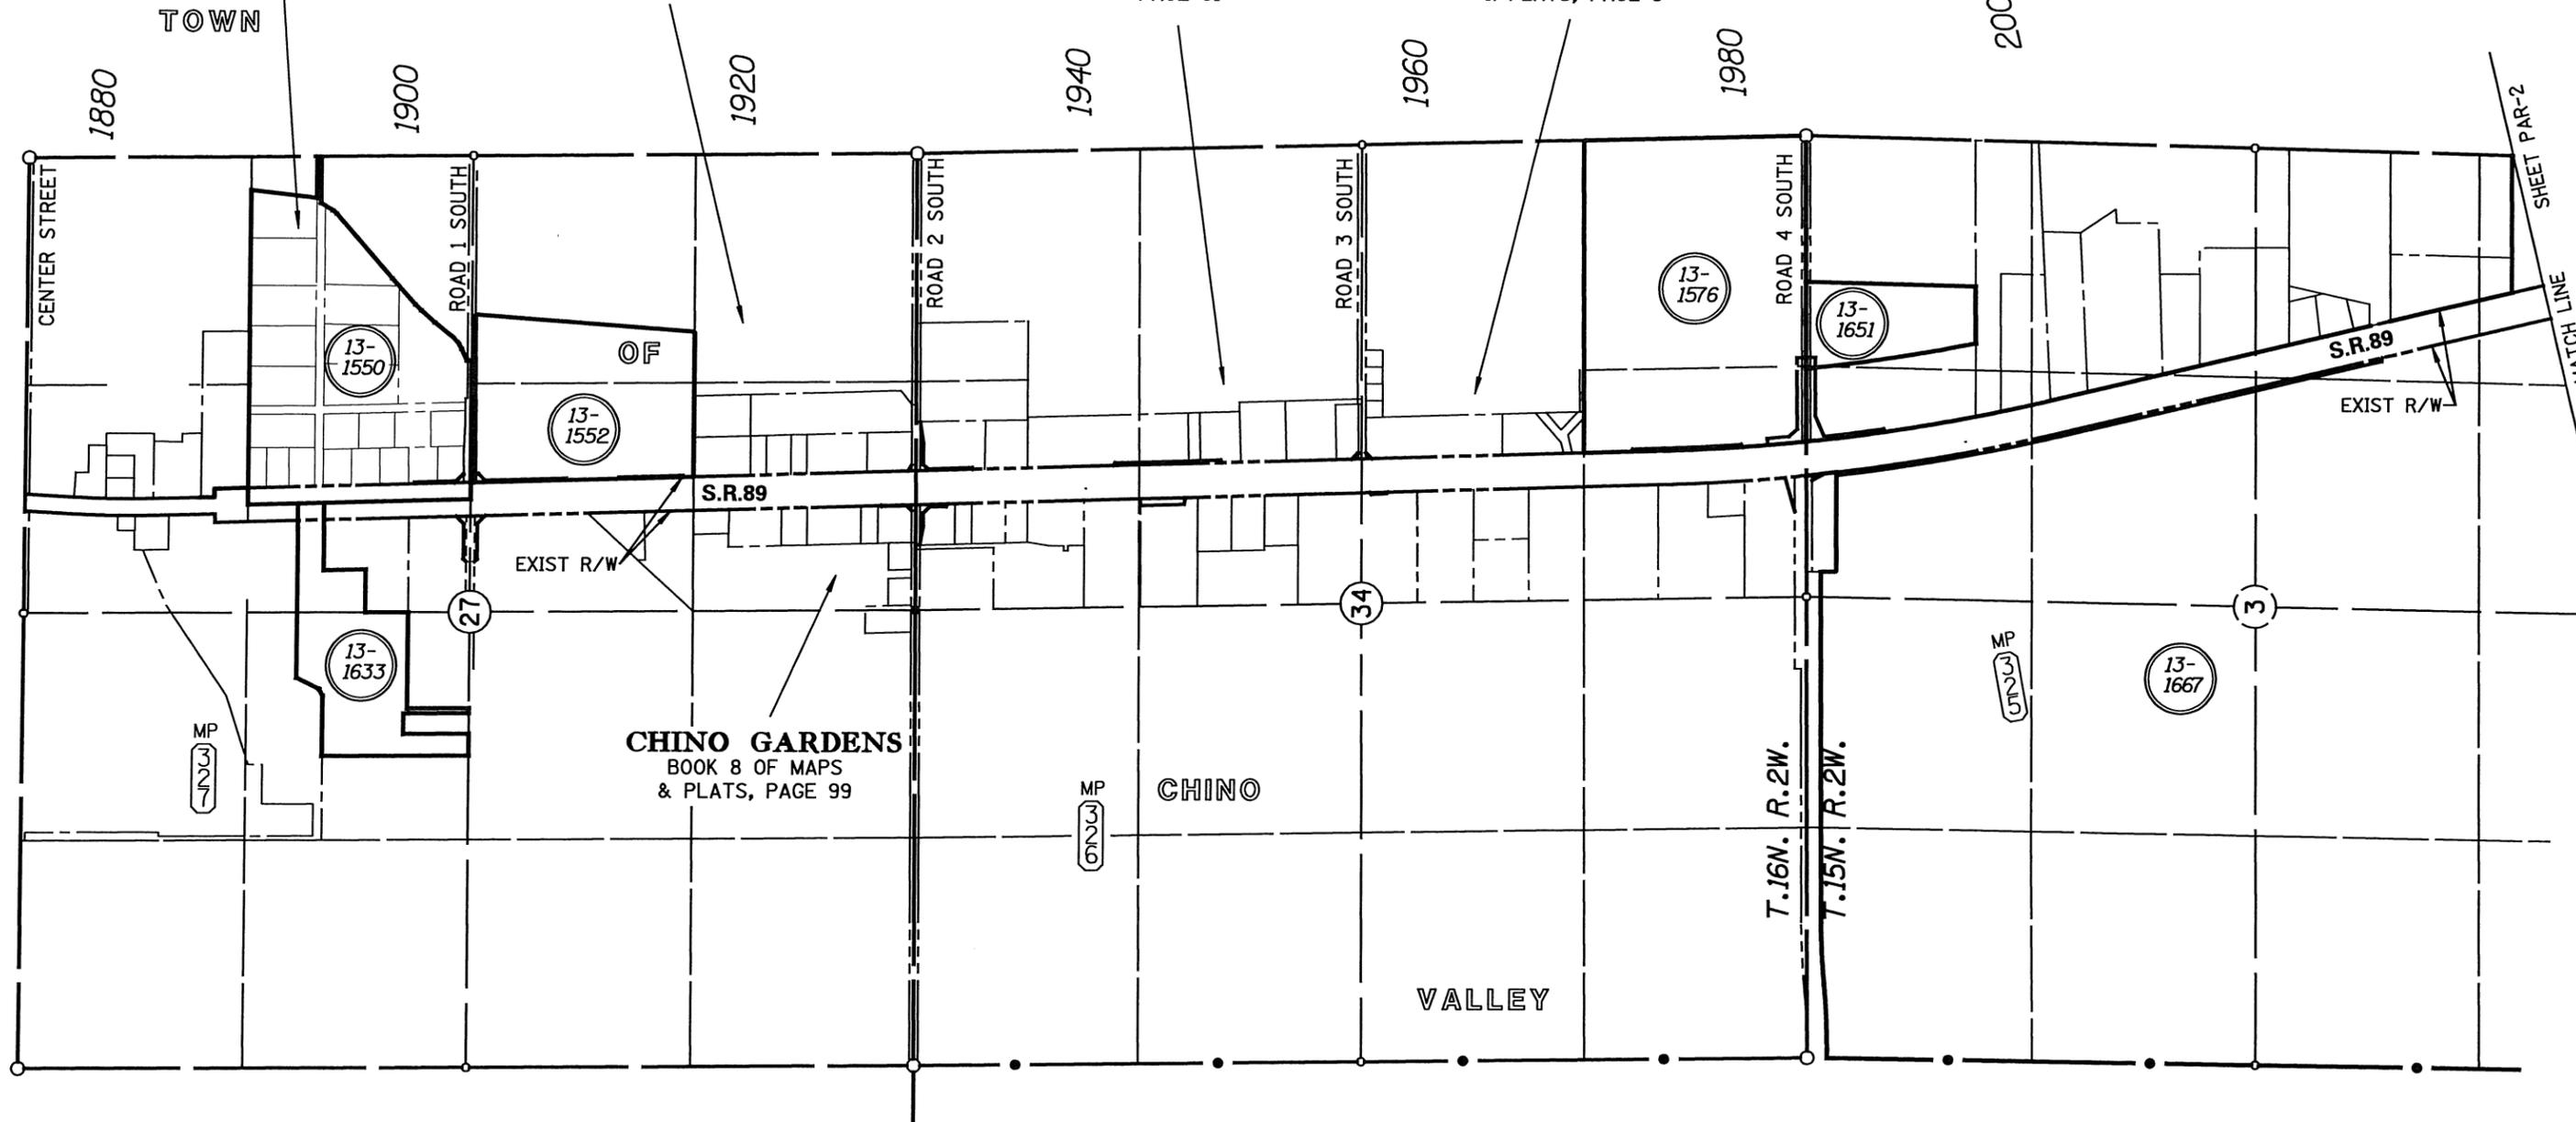


PARCEL INSERT SHEET

0 250 500
Scale

089RW317_PAR01.DGN

CHANGE ORDER REVISIONS				DRAWING NO.	D-13-T-479	ARIZONA DEPARTMENT OF TRANSPORTATION INTERMODAL TRANSPORTATION DIVISION RIGHT OF WAY PLANS SECTION	
C.O. NO.	DATE	BY	DESCRIPTION OF REVISIONS	SURVEY	DECEMBER 2006	HIGHWAY NAME: PRESCOTT - ASH FORK	
				DRAWN/DATE	J. DAVIS 12/07	FEDERAL AID NO.:	
				ADOT REVIEW	LOU FURUBOTTEN	S 089-B-702	
						PROJECT NO.:	
				ROUTE NO.:	SR 89	089 YV 317 H6701 01R	
				LOCATION:	Chino Valley - Granite Dells		

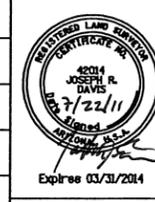

2020

TOWN

OF

CHINO

VALLEY

YAVAPAI CO



SHEET PAR-1

13-1667

13-1667

EXIST R/W

MATCH LINE

11

14

PARCEL INSERT SHEET

0 250 500
Scale


089RW317_PAR02.DGN

CHANGE ORDER REVISIONS				DRAWING NO.	ARIZONA DEPARTMENT OF TRANSPORTATION INTERMODAL TRANSPORTATION DIVISION RIGHT OF WAY PLANS SECTION	
C.O. NO.	DATE	BY	DESCRIPTION OF REVISIONS	D-13-T-479 <td colspan="2">HIGHWAY NAME: PRESCOTT - ASH FORK</td>	HIGHWAY NAME: PRESCOTT - ASH FORK	
				SURVEY	DECEMBER 2006	FEDERAL AID NO.:
				DRAWN/DATE	J. DAVIS 12/07	S 089-B-702
				ADOT REVIEW	LOU FURUBOTTEN	PROJECT NO.:
				 4501 E. McDowell Road Phoenix, AZ 85008-4505 Tel: (602) 454-0402 Fax: (602) 454-0403 www.aztecusa.com		089 YV 317 H6701 01R
				ROUTE NO.:	SR 89	LOCATION:
				Chino Valley - Granite Dells		



Expires 03/31/2014

SHEET PAR-2

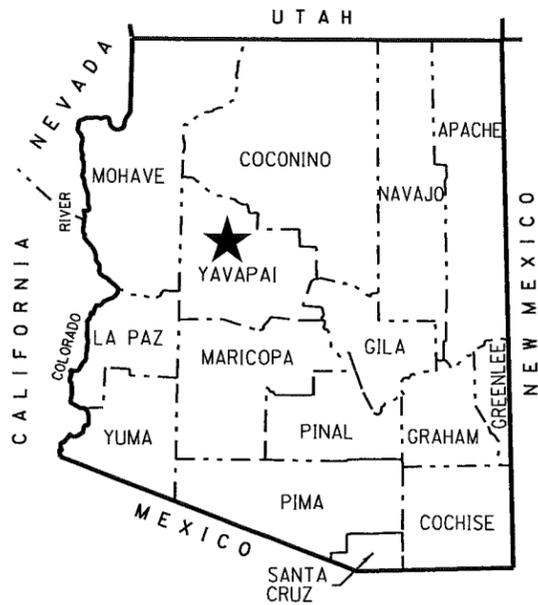

★ PROJECT LOCATION

COUNTY NAME: YAVAPAI
 LENGTH OF PROJECT: 10.6 MILES
 ADOT DISTRICT: PRESCOTT (P)
 DRAWING NUMBER: D-13-T-479

RESULTS OF SURVEY

PRESCOTT - ASH FORK HIGHWAY


CHINO VALLEY - GRANITE DELLS

089 YV 317 H6701 01R
 S 089-B-702

ARIZONA DEPARTMENT
 OF
 TRANSPORTATION
 INTERMODAL
 TRANSPORTATION
 DIVISION



A PORTION OF SECTIONS 1, 2, 12, 13 OF T.14N, R.2W.
 SECTIONS 2, 3, 10, 11, 14, 23, 26, 35 OF T.15N., R.2W.
 SECTIONS 27, 34 OF T.16N., R.2W.
 ALL IN THE GILA AND SALT RIVER MERIDIAN

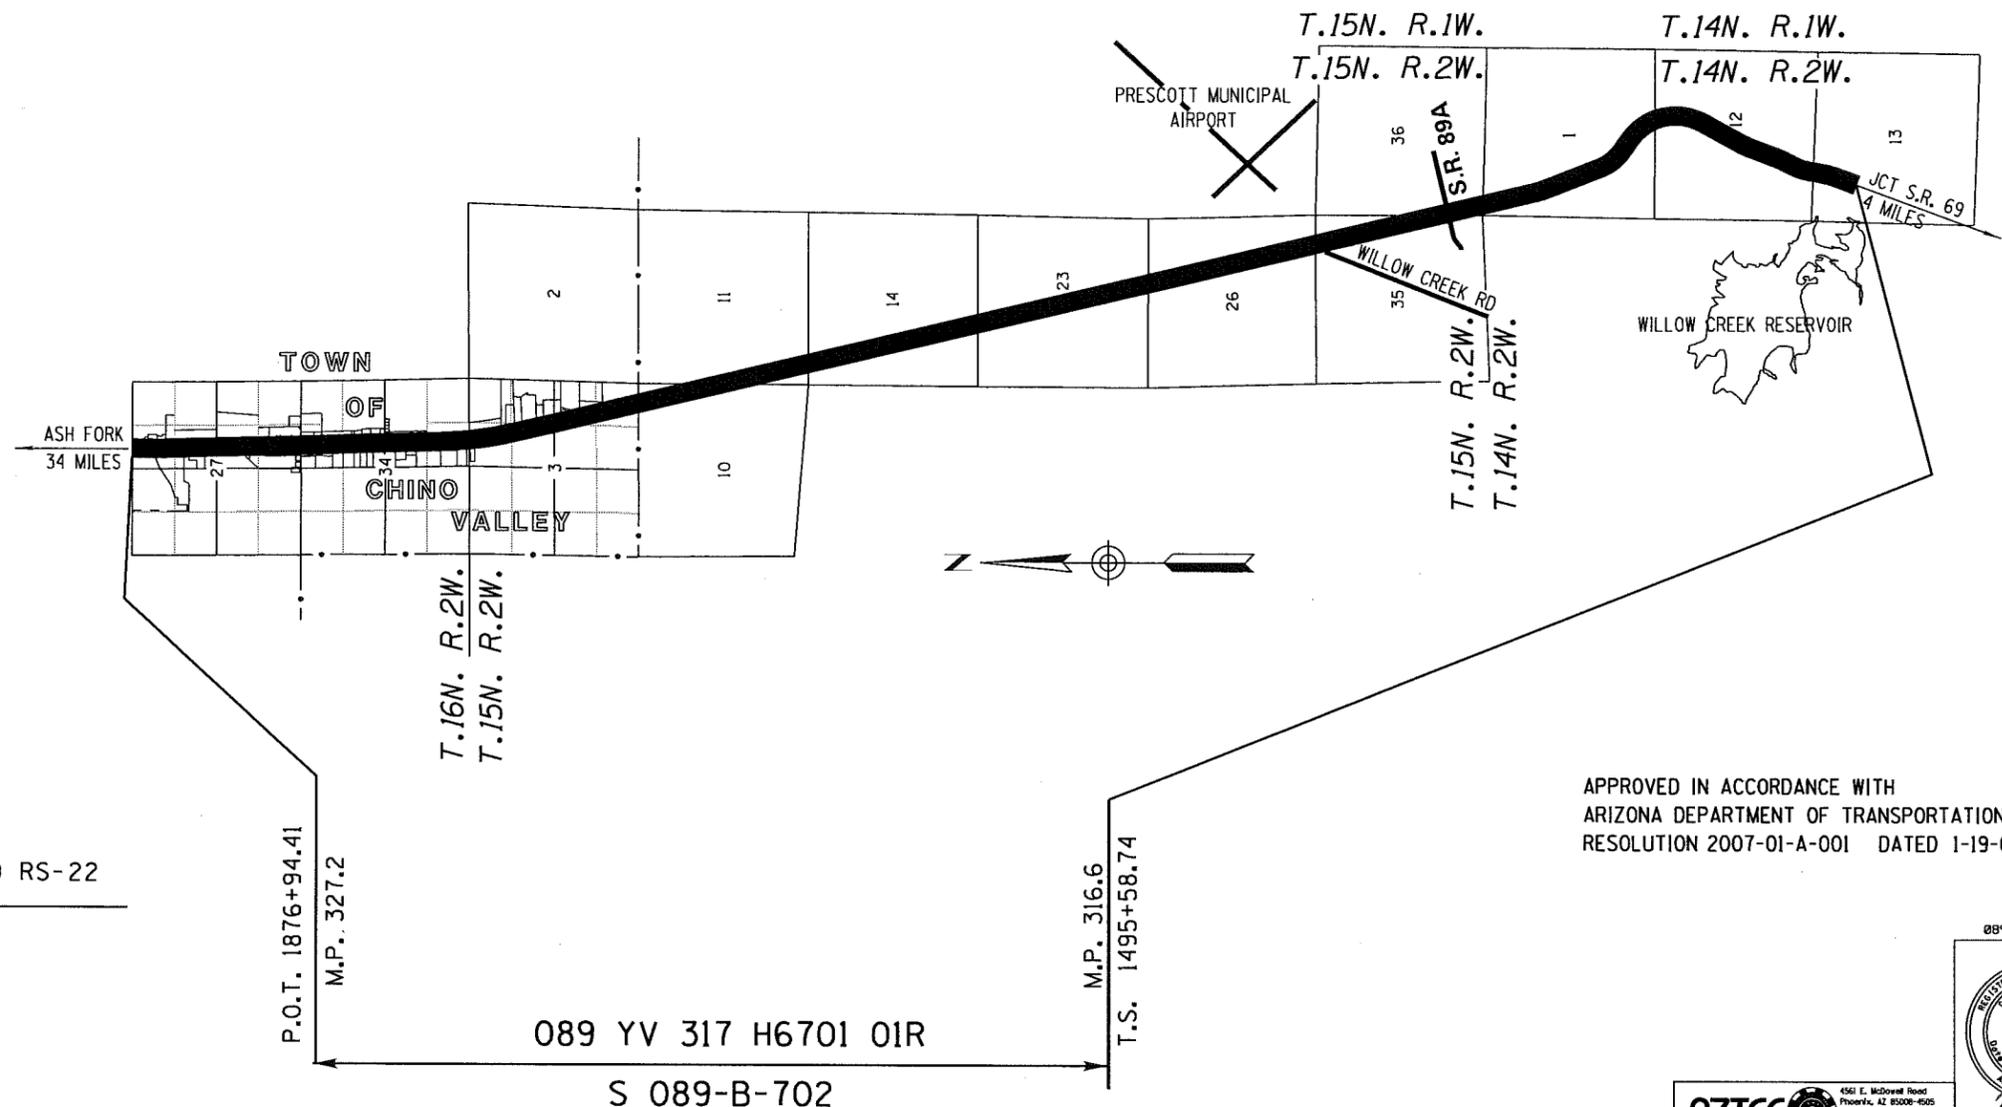

SHEET INDEX

COVER	1
STANDARD ABBREVIATIONS & SYMBOLS	S-1
RESULTS OF SURVEY	RS-1 TO RS-22
TOTAL SHEETS	24

APPROVED IN ACCORDANCE WITH
 ARIZONA DEPARTMENT OF TRANSPORTATION BOARD
 RESOLUTION 2007-01-A-001 DATED 1-19-07

089YV317_CVR.DGN




RIGHT OF WAY – STANDARD ABBREVIATIONS & SYMBOLS

<p>A</p> <p>Acres Ahead And Husband And Others And Wife Approximate Avenue</p> <p>B</p> <p>Back Book Boulevard Brass Cap Bureau of Indian Affairs Bureau of Land Management Bureau of Reclamation</p> <p>C</p> <p>Calculated Center Centerline Construction Corner County Curve Information Curve to Spiral Degree of Curve Delta Length of Curve Point of Compound Curve Point of Curvature Point of Intersection Point of Reverse Curve Point of Reverse Spiral Point of Tangent Point on Curve Point on Tangent Radius Spiral rate of change Spiral to Curve Spiral to Tangent Tangent Length Tangent to Spiral</p>	<p>Ac. Ahd. et vir et al et ux Approx. Ave.</p> <p>Bk. Bk. Blvd. B.C. B.I.A. B.L.M. B.O.R.</p> <p>(C) Ctr. € Constr. Cor. Co. C.S. D Δ L P.C.C. P.C. P.I. P.R.C. P.R.S. P.T. P.O.C. P.O.T. P.O.S.T. R a S.C. S.T. T T.S.</p>	<p>D</p> <p>Degrees Department Docket Drainage Easement Drive</p> <p>E</p> <p>Easement East Electrical Equation Existing</p> <p>F</p> <p>Federal Feet Flowage Easement Final Order of Condemnation Found</p> <p>H</p> <p>Highway Highway Easment Deed Homestead Entry Survey</p> <p>I</p> <p>Inch Irrigation</p> <p>J</p> <p>Junction</p> <p>L</p> <p>Lane Left Local Tangent Bearing</p> <p>M</p> <p>Measured Mile Post Mineral Survey Minutes Miscellaneous Monument</p> <p>N</p> <p>North Not to Scale Number</p> <p>P</p>	<p>D</p> <p>Dept. Dkt. DE Dr.</p> <p>E</p> <p>Esmt E. Elec. Equa. Exist.</p> <p>F</p> <p>Fed. ' FE FOC Fd.</p> <p>H</p> <p>Hwy. HED HES</p> <p>I</p> <p>In. or " irr.</p> <p>J</p> <p>Jct.</p> <p>L</p> <p>Ln. Lt. L.T.B.</p> <p>M</p> <p>(M) M.P. M.S. ' Misc. Mon.</p> <p>N</p> <p>N. N.T.S. No.</p>	<p>Page Parcel Parkway Place Ponding Easement Public Utility Easement</p> <p>Q</p> <p>Quit Claim Deed</p> <p>R</p> <p>Railroad Range Record Right Right of Way Road</p> <p>S</p> <p>Seconds Section Sheet Slope Easement South Special Warranty Deed Square Square Feet State Route Station Street Subdivision</p> <p>T</p> <p>Telegraph Telephone Township Temporary Temporary Construction Easement Traffic Interchange</p> <p>U</p> <p>United States General Land Office</p> <p>W</p> <p>West Warranty Deed</p>	<p>Pg. Par. Pkwy. Pl. PE PUE</p> <p>QCD</p> <p>R.R. R. (R) Rt. R/W Rd.</p> <p>*</p> <p>Sec. Sht. SE S. SWD Sq. S.F. S.R. Sta. St. Subd.</p> <p>Tig. Tel. T. Temp. TCE</p> <p>T.I. U.S.G.L.O.</p> <p>W. WD</p>	<p>Boundary Lines</p> <p>City Limit Line County Line Forest-City Limit Line Forest-Reservation Line Land Grant Boundary Line National-State Boundary Line</p> <p>Centerlines</p> <p>Exist. Centerline w/ticks Exist. Centerline wo/ticks New Constr. Centerline New Survey Centerline Railroad Centerline Centerline on Results of Survey</p> <p>Control Lines</p> <p>Exist. Access Control Line New Access Control Line</p> <p>Easement Lines</p> <p>Exist. Easement Line Exist. Drainage Easement Line New Perpetual Easement Line TCE Line</p> <p>Misc. Lines</p> <p>Ditch-River Line Meander Line Mining Claim Line</p> <p>Property Lines</p> <p>Lease Property Line Property Line Subdivision Property/Road Line Additional area to be acquired</p> <p>Public Land Survey Lines</p> <p>Mid Section Line Section Line Sixteenth (1/16) Line Township-Range Line</p> <p>R/W Lines</p> <p>Exist. ADOT R/W Line Exist. Non-ADOT R/W Line New R/W Line Railroad R/W Line Railroad-Highway R/W Line</p> <p>Topographic Features</p> <p>Cut Slope Limit Line Exist. Fence Line Exist. Topo Line Fill Slope Limit Line New Fence Line</p>
---	--	---	---	--	---	---

Break Line		Property Anchor Bar		 SECTION 7 MARICOPA CO. North Arrow	$\frac{31 \mid 32}{6 \mid 5}$ Found or Set Section Corner	$4 \circ 3$ Found or Set Quarter Corner	 Found or Set Center Quarter Corner
Data Circle		Property-Lease & Unpatented Mining Claim Anchor Bar		$\frac{31 \mid 32}{6 \mid 5}$ Unfound Section Corner	$\frac{4}{9}$ Unfound Quarter Corner	 Unfound Center Quarter Corner	
Data Hex		Property Limit Arrow		 Mile Post Marker			
Data Square		Property-Lease & Unpatented Mining Claim Limit Arrow					
Dimension Arrow		Parcel Bubble					
Dimension Tie		Survey Control Pt or Angle Point					
Exist. ADOT R/W Monument							
New R/W Monument							
Centerline Control or Supplemental Monument							

DRAWING NO.	D-13-T-479	ARIZONA DEPARTMENT OF TRANSPORTATION INTERMODAL TRANSPORTATION DIVISION RIGHT OF WAY PLANS SECTION	
SURVEY	DECEMBER 2006	HIGHWAY NAME:	PRESCOTT - ASH FORK
DRAWN/DATE	JRD/GLM 02/07	FEDERAL AID NO.:	S 089-B-702
ADOT REVIEW	LOU FURUBOTTEN	PROJECT NO.:	089 YV 317 H6701 01R
ROUTE NO.:	SR 89	LOCATION:	Chino Valley - Granite Dells
			Expires 03/31/2014 SHEET S-1

RESULTS OF SURVEY

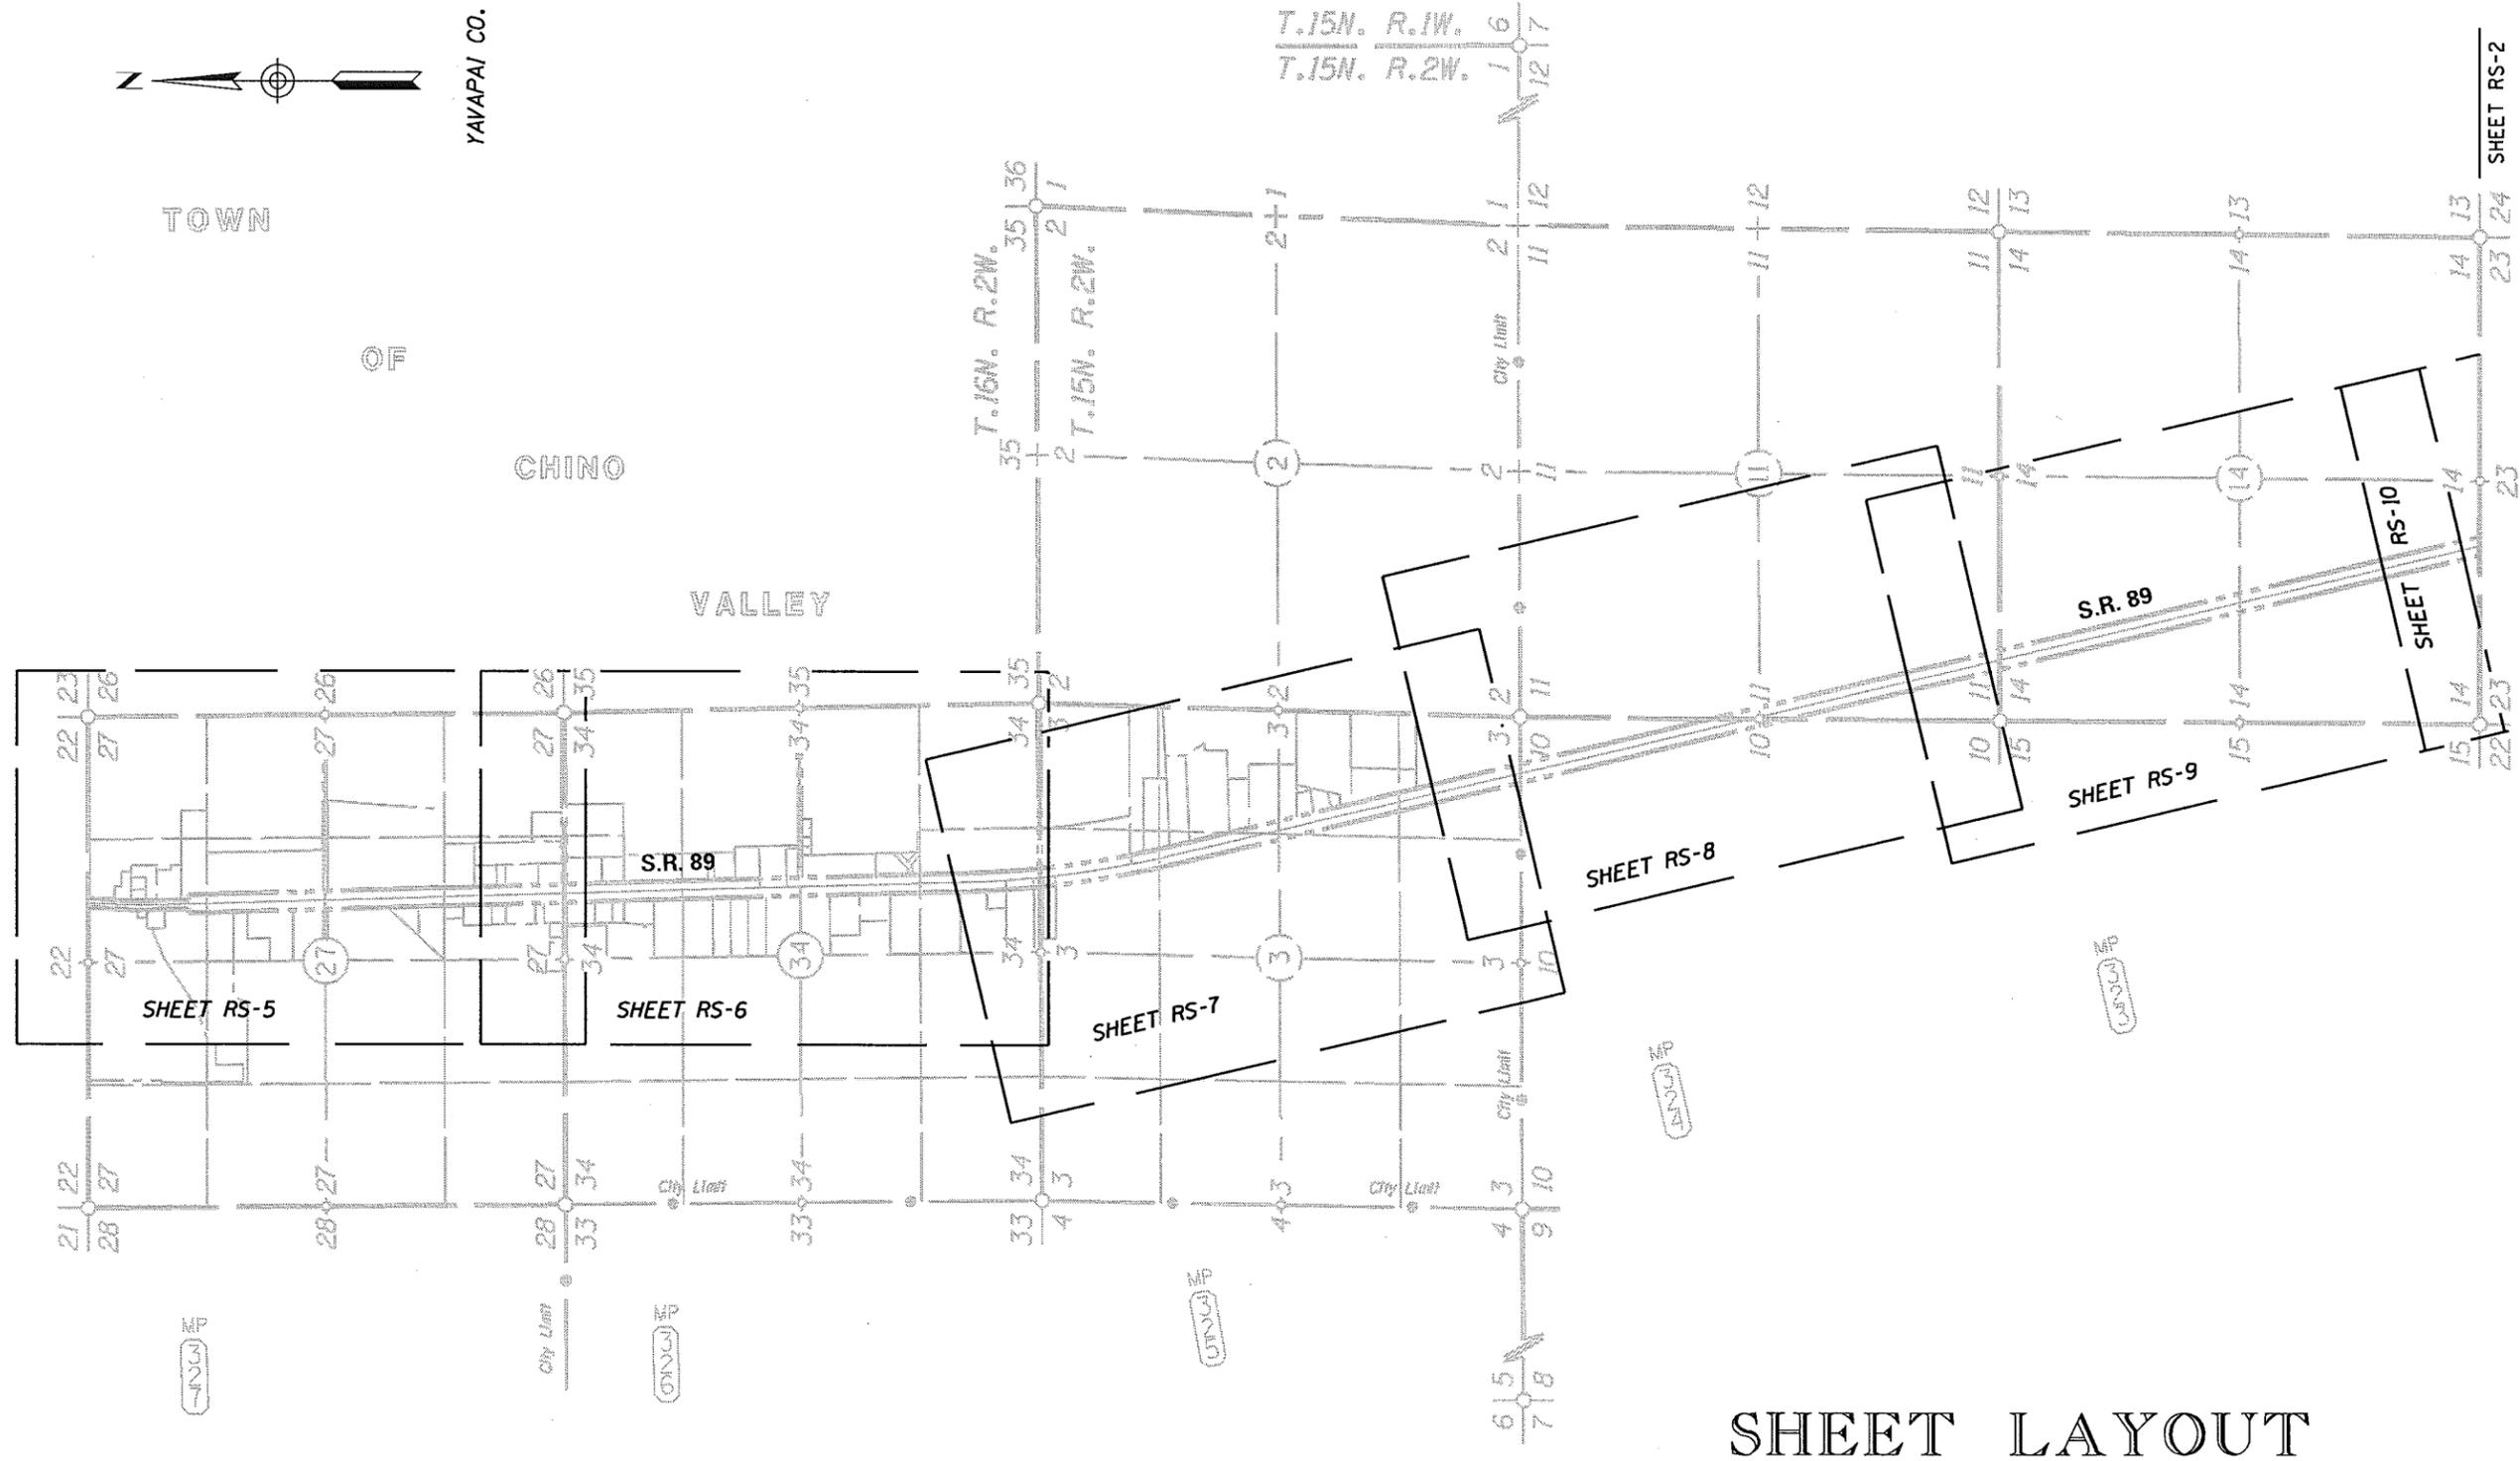


SHEET LAYOUT


0 500 1000
Scale

089RW317_RS01.DGN

CHANGE ORDER REVISIONS				DRAWING NO.	D-13-T-479	ARIZONA DEPARTMENT OF TRANSPORTATION INTERMODAL TRANSPORTATION DIVISION RIGHT OF WAY PLANS SECTION
C.O. NO.	DATE	BY	DESCRIPTION OF REVISIONS			
				SURVEY	DECEMBER 2006	HIGHWAY NAME: PRESCOTT - ASH FORK
				DRAWN/DATE	JRD/GLM 02/07	FEDERAL AID NO.:
				ADOT REVIEW	LOU FURUBOTTEN	S 089-B-702
				 4561 E. McDowell Road Phoenix, AZ 85008-4505 Tel: (602) 454-0402 Fax: (602) 454-0403 www.aztecus.com		PROJECT NO.:
				ROUTE NO.:	SR 89	089 YV 317 H6701 01R
				LOCATION:	Chino Valley - Granite Dells	Expires 03/31/2014

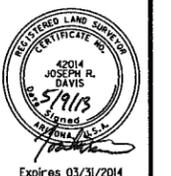

RESULTS OF SURVEY

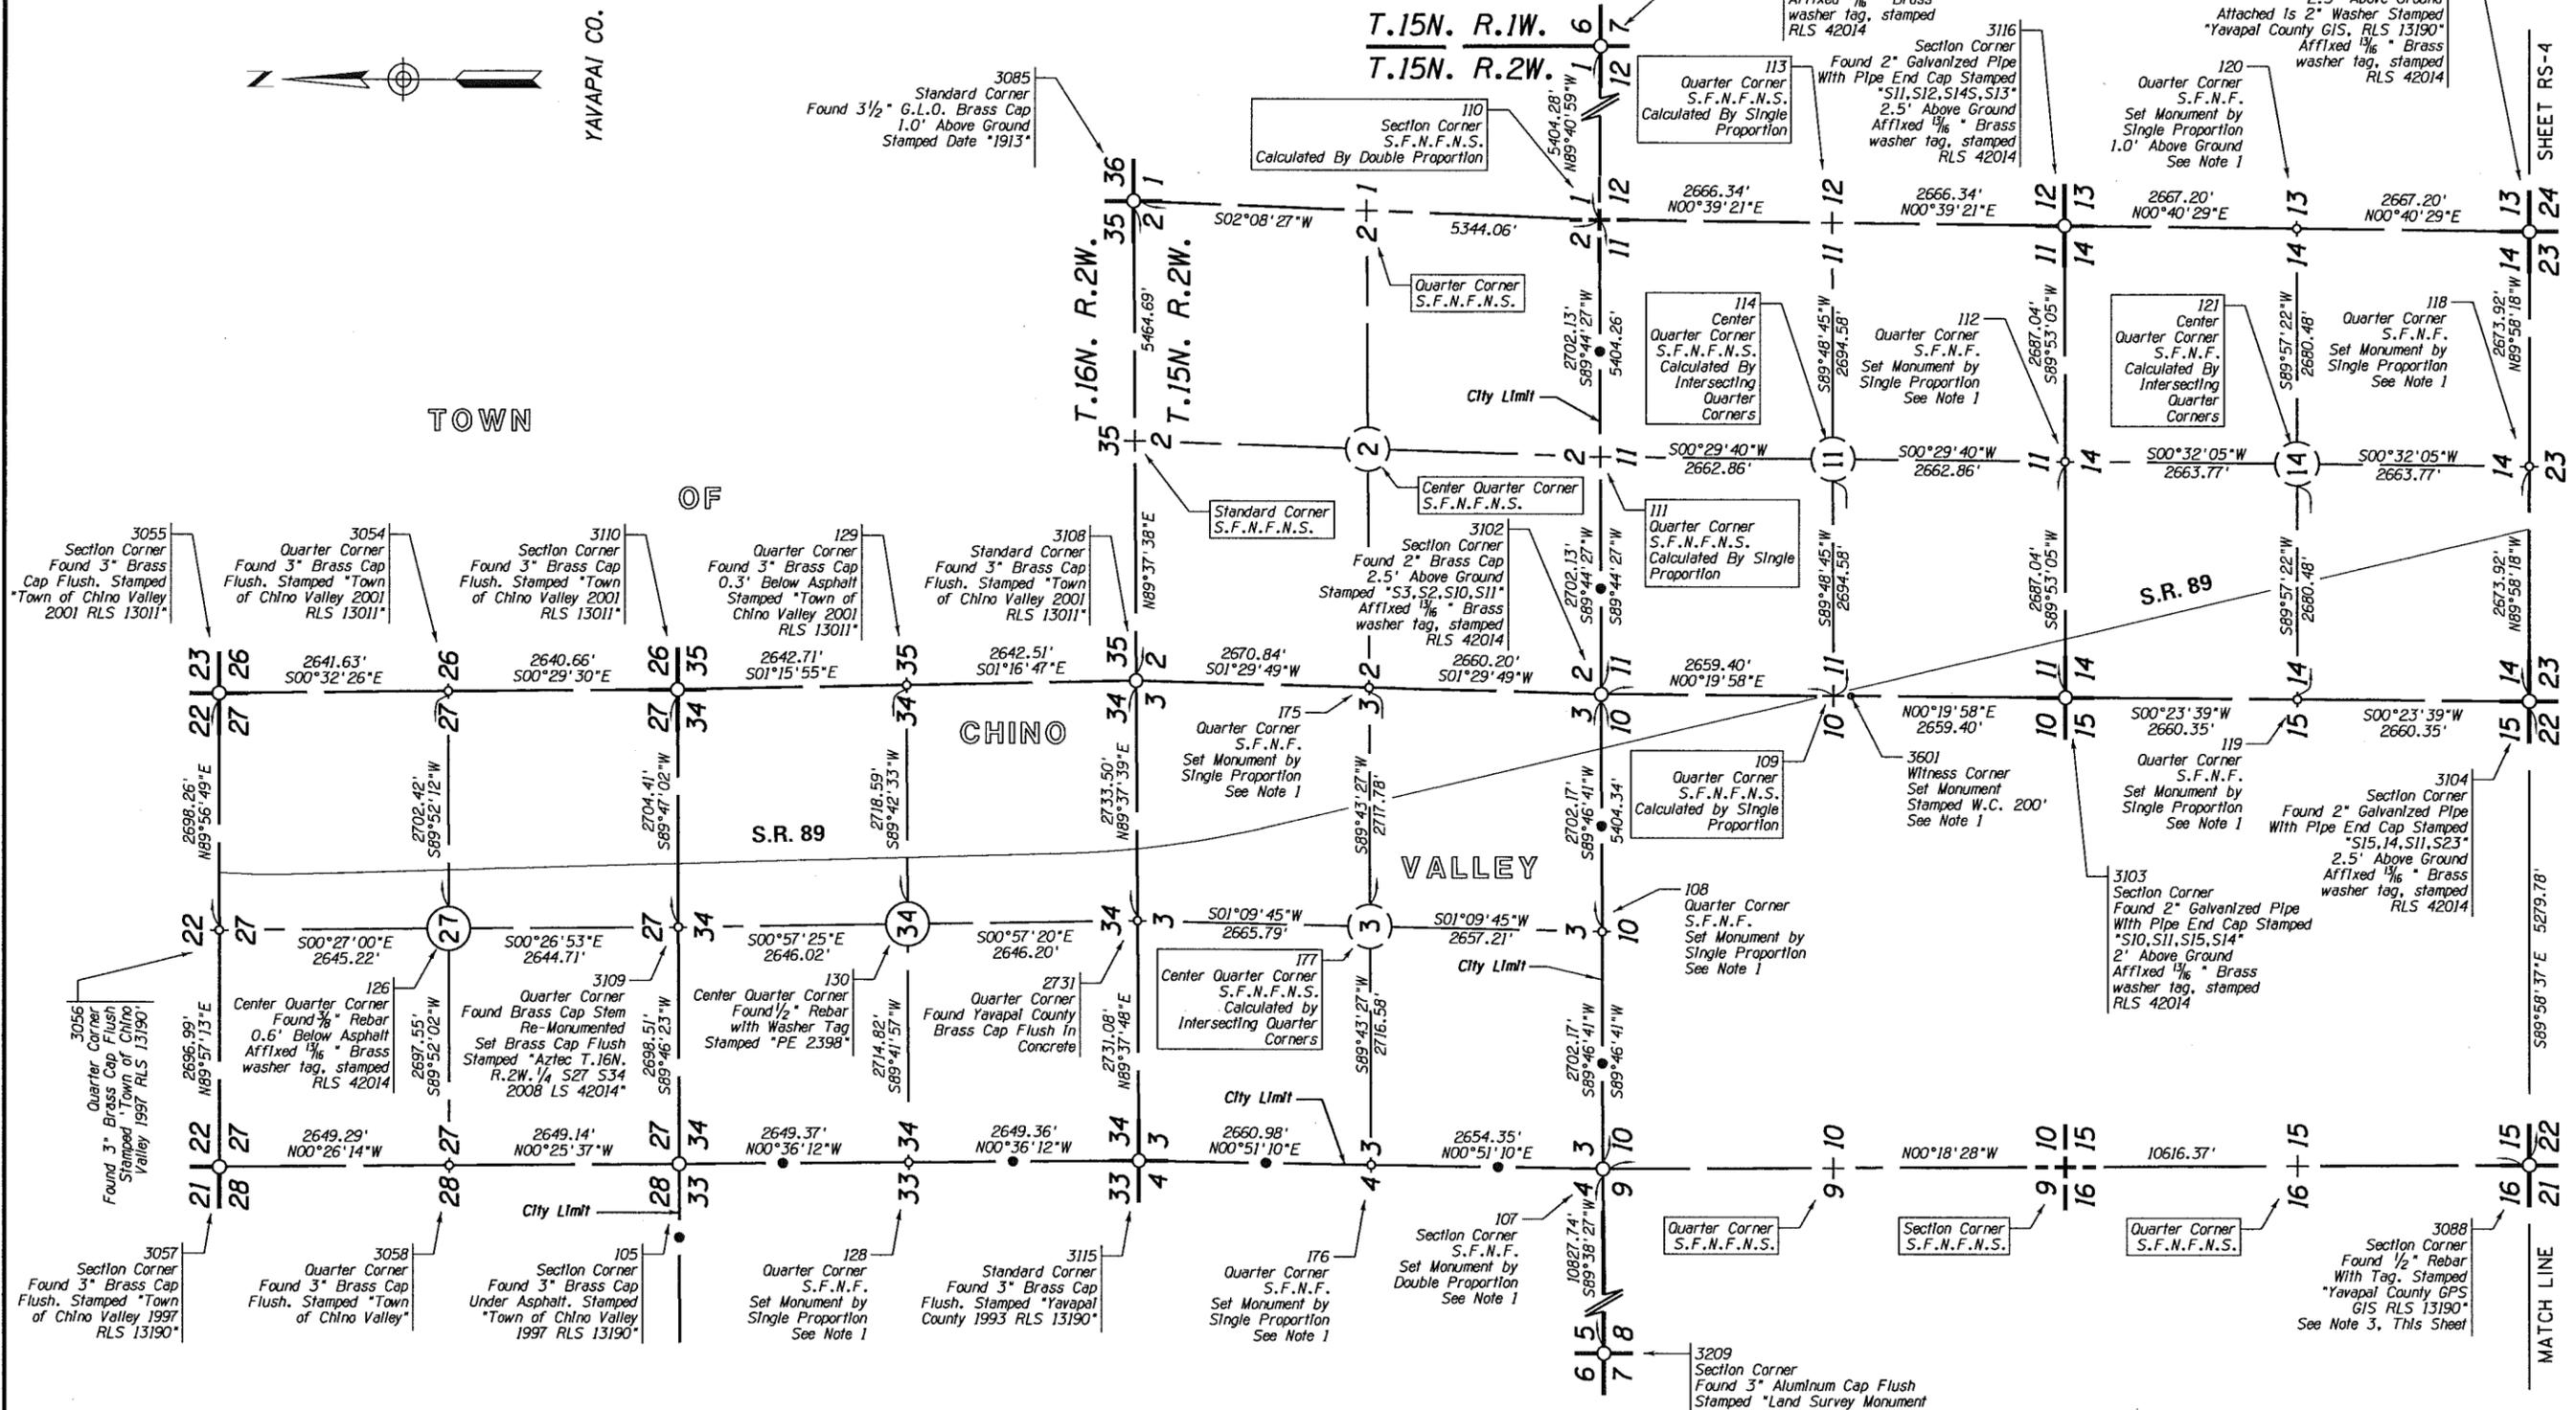

- NOTES**
- All Set Monuments are Magnetically Locatable 3/4" Aluminum Caps on 2.5" Diameter 30" Aluminum Pipes Stamped "AZTEC Engineering L.S.42014" except as noted.
 - Please note that Corner descriptions not found on this Sheet can be found on Sheets RS-5 through RS-16.
 - Note that when the Yavapai County Survey Department Located this Point in April 1992 It was Tagged "RLS 5362" and Accepted as the Southwest Corner of Section 15, T.15N. R.2W.
- LEGEND**
- 302 Set Monument
 - 300 Found Monument
 - S.F.N.F. Searched For Not Found
 - S.F.N.F.N.S. Searched For Not Found Not Set
 - 301 Calculated position

CHANGE ORDER REVISIONS			
C.O. NO.	DATE	BY	DESCRIPTION OF REVISIONS


DRAWING NO.	D-13-T-479	ARIZONA DEPARTMENT OF TRANSPORTATION INTERMODAL TRANSPORTATION DIVISION RIGHT OF WAY PLANS SECTION
SURVEY	DECEMBER 2006	
DRAWN/DATE	JRD/GLM 02/07	HIGHWAY NAME: PRESCOTT - ASH FORK
ADOT REVIEW	LOU FURUBOTTEN	FEDERAL AID NO.:
		S 089-B-702
		PROJECT NO.:
		089 YV 317 H6701 OIR
ROUTE NO.:	SR 89	LOCATION:
		Chino Valley - Granite Dells

0 500 1000
Scale

089RW317_RS03.DGN

Expires 03/31/2014
SHEET RS-3


RESULTS OF SURVEY

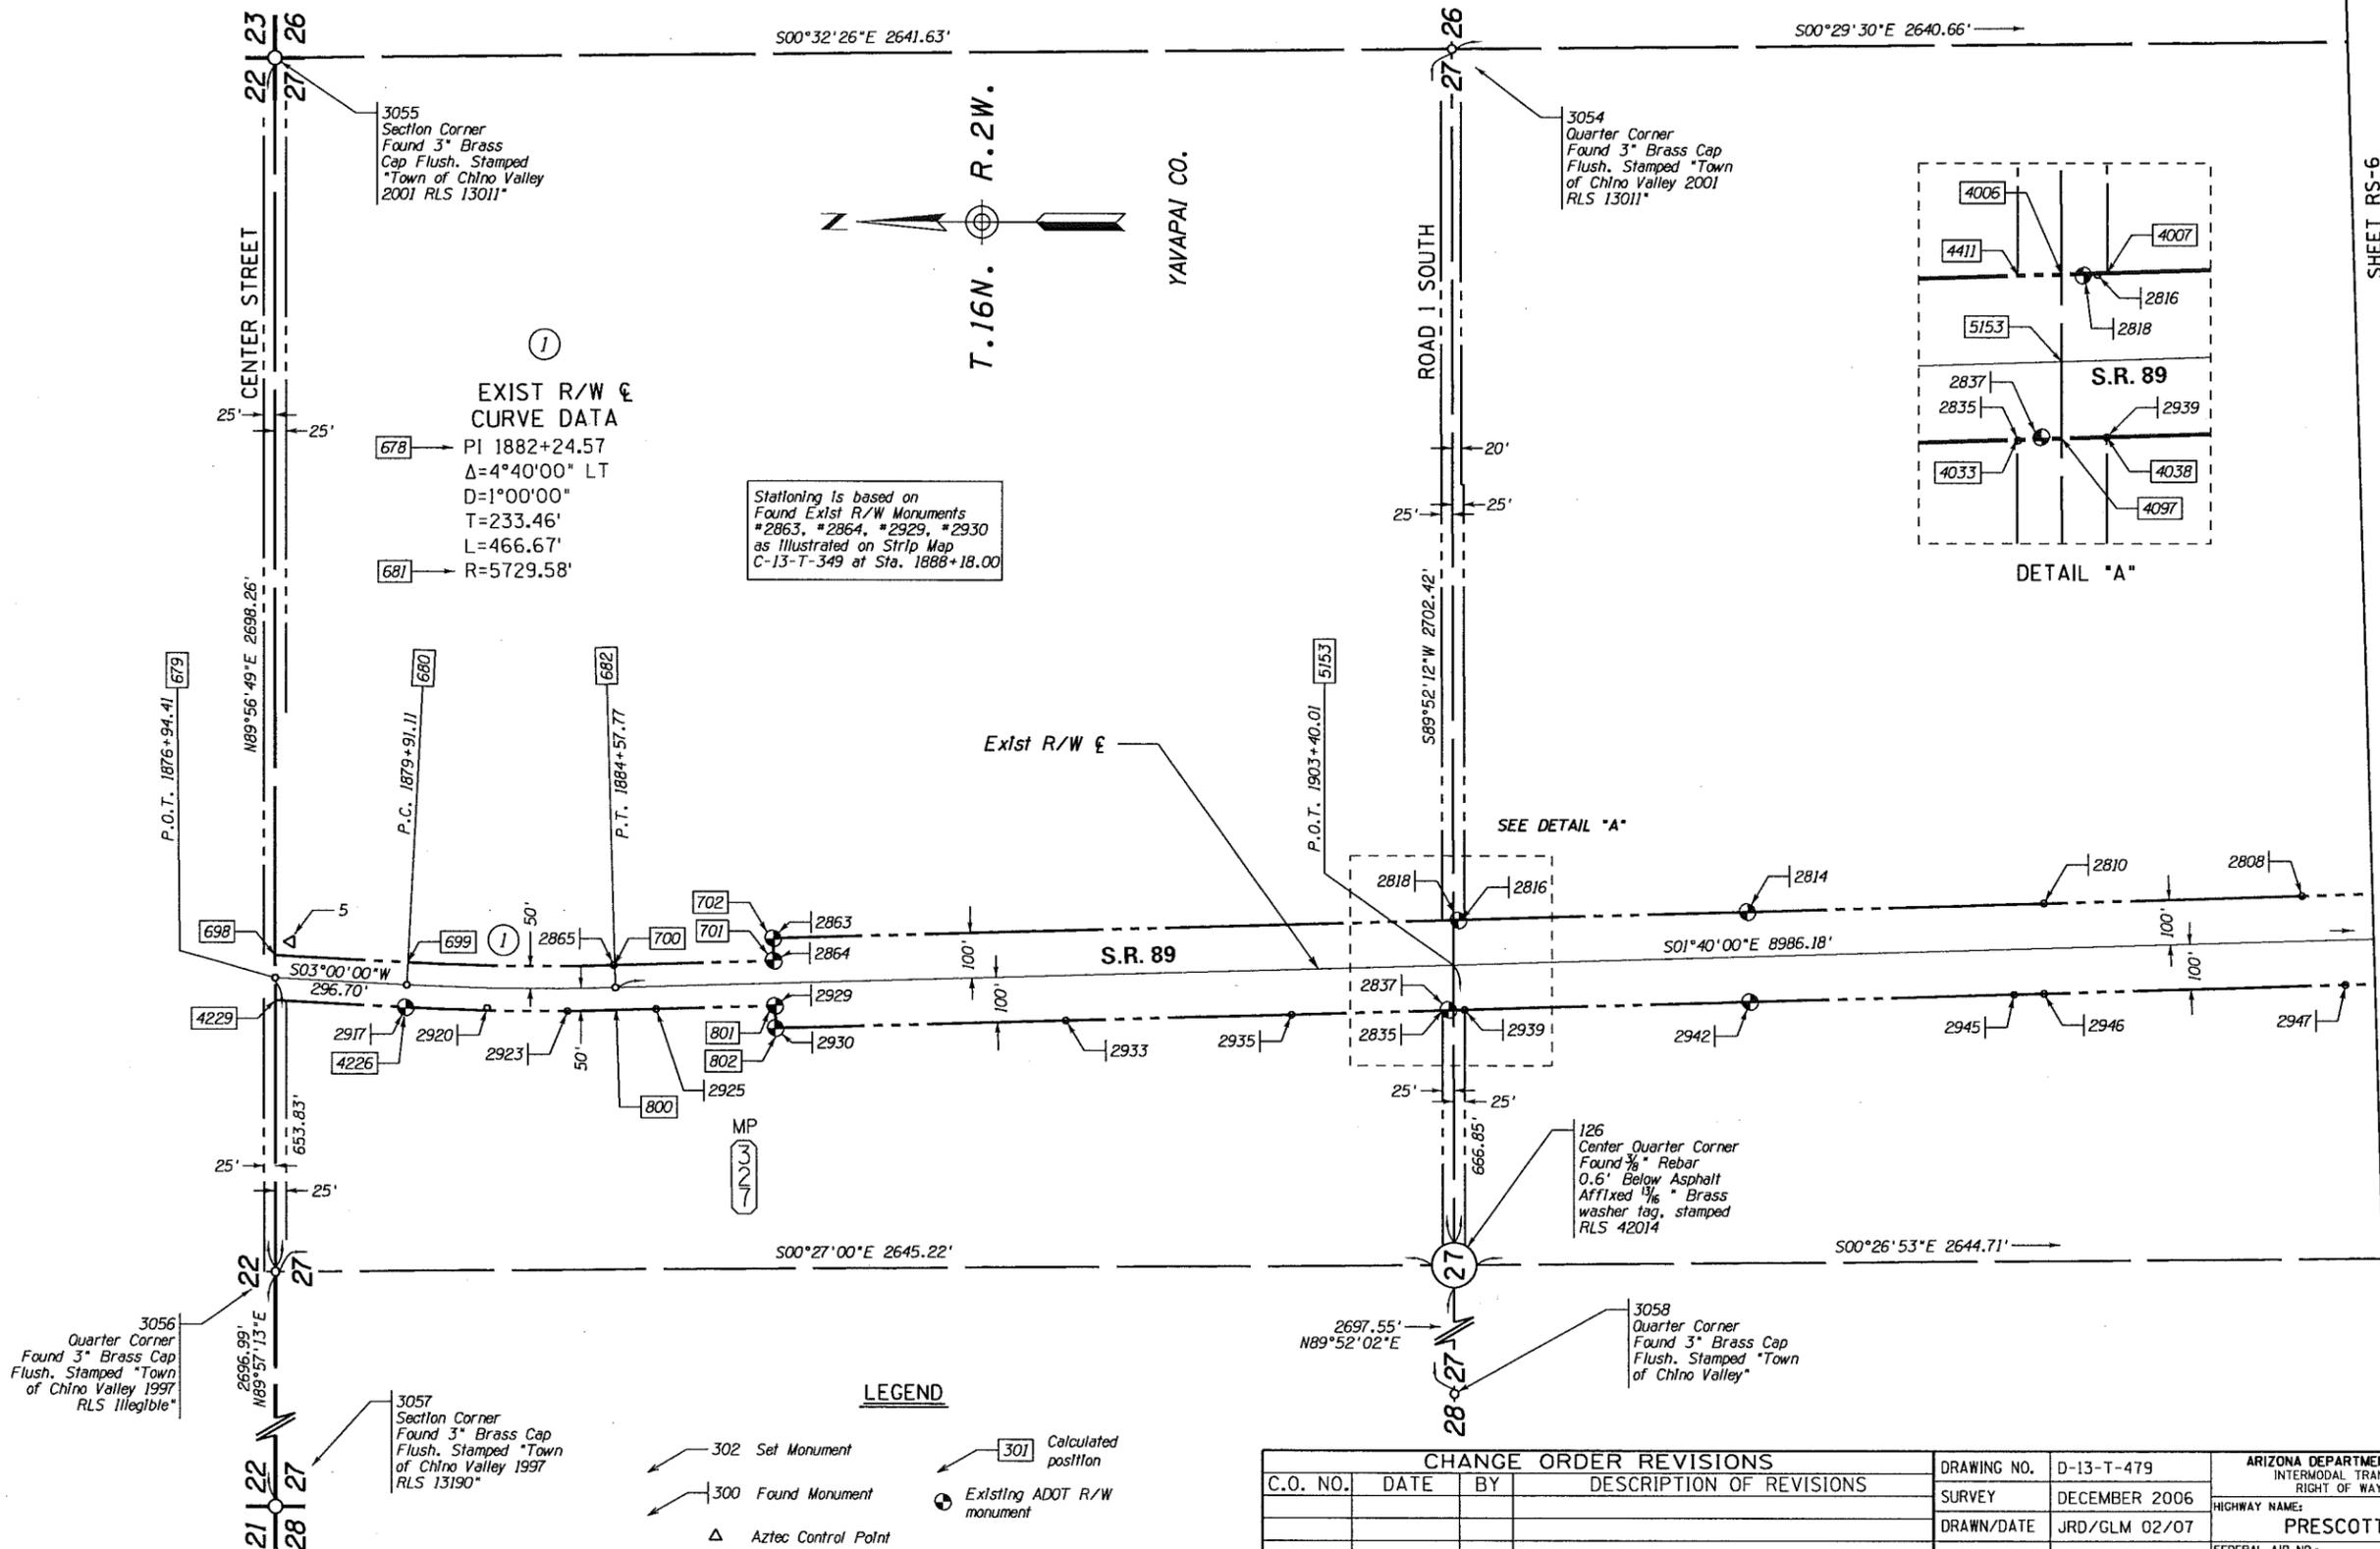

EXIST R/W & CURVE DATA

PI 1882+24.57
 $\Delta = 4^\circ 40' 00''$ LT
 $D = 1^\circ 00' 00''$
 $T = 233.46'$
 $L = 466.67'$
 $R = 5729.58'$


Stationing is based on Found Exist R/W Monuments *2863, *2864, *2929, *2930 as Illustrated on Strip Map C-13-T-349 at Sta. 1888+18.00

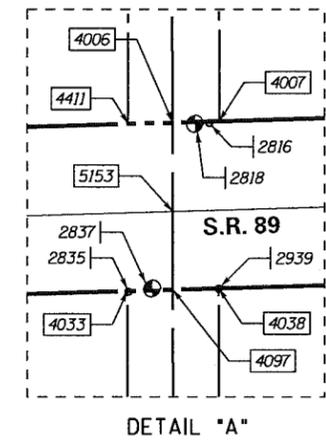


- LEGEND**
- 302 Set Monument
 - 300 Found Monument
 - △ Aztec Control Point
 - S.F.N.F. Searched For Not Found
 - S.F.N.F.N.S. Searched For Not Found Not Set
 - 301 Calculated position
 - Existing ADOT R/W monument

CHANGE ORDER REVISIONS			
C.O. NO.	DATE	BY	DESCRIPTION OF REVISIONS

DRAWING NO. D-13-T-479	ARIZONA DEPARTMENT OF TRANSPORTATION INTERMODAL TRANSPORTATION DIVISION RIGHT OF WAY PLANS SECTION
SURVEY DECEMBER 2006	
DRAWN/DATE JRD/GLM 02/07	HIGHWAY NAME: PRESCOTT - ASH FORK
ADOT REVIEW LOU FURUBOTTEN	FEDERAL AID NO.: S 089-B-702
ROUTE NO.: SR 89	PROJECT NO.: 089 YV 317 H6701 01R
LOCATION: Chino Valley - Granite Dells	Expires 03/31/2014

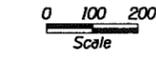

RESULTS OF SURVEY

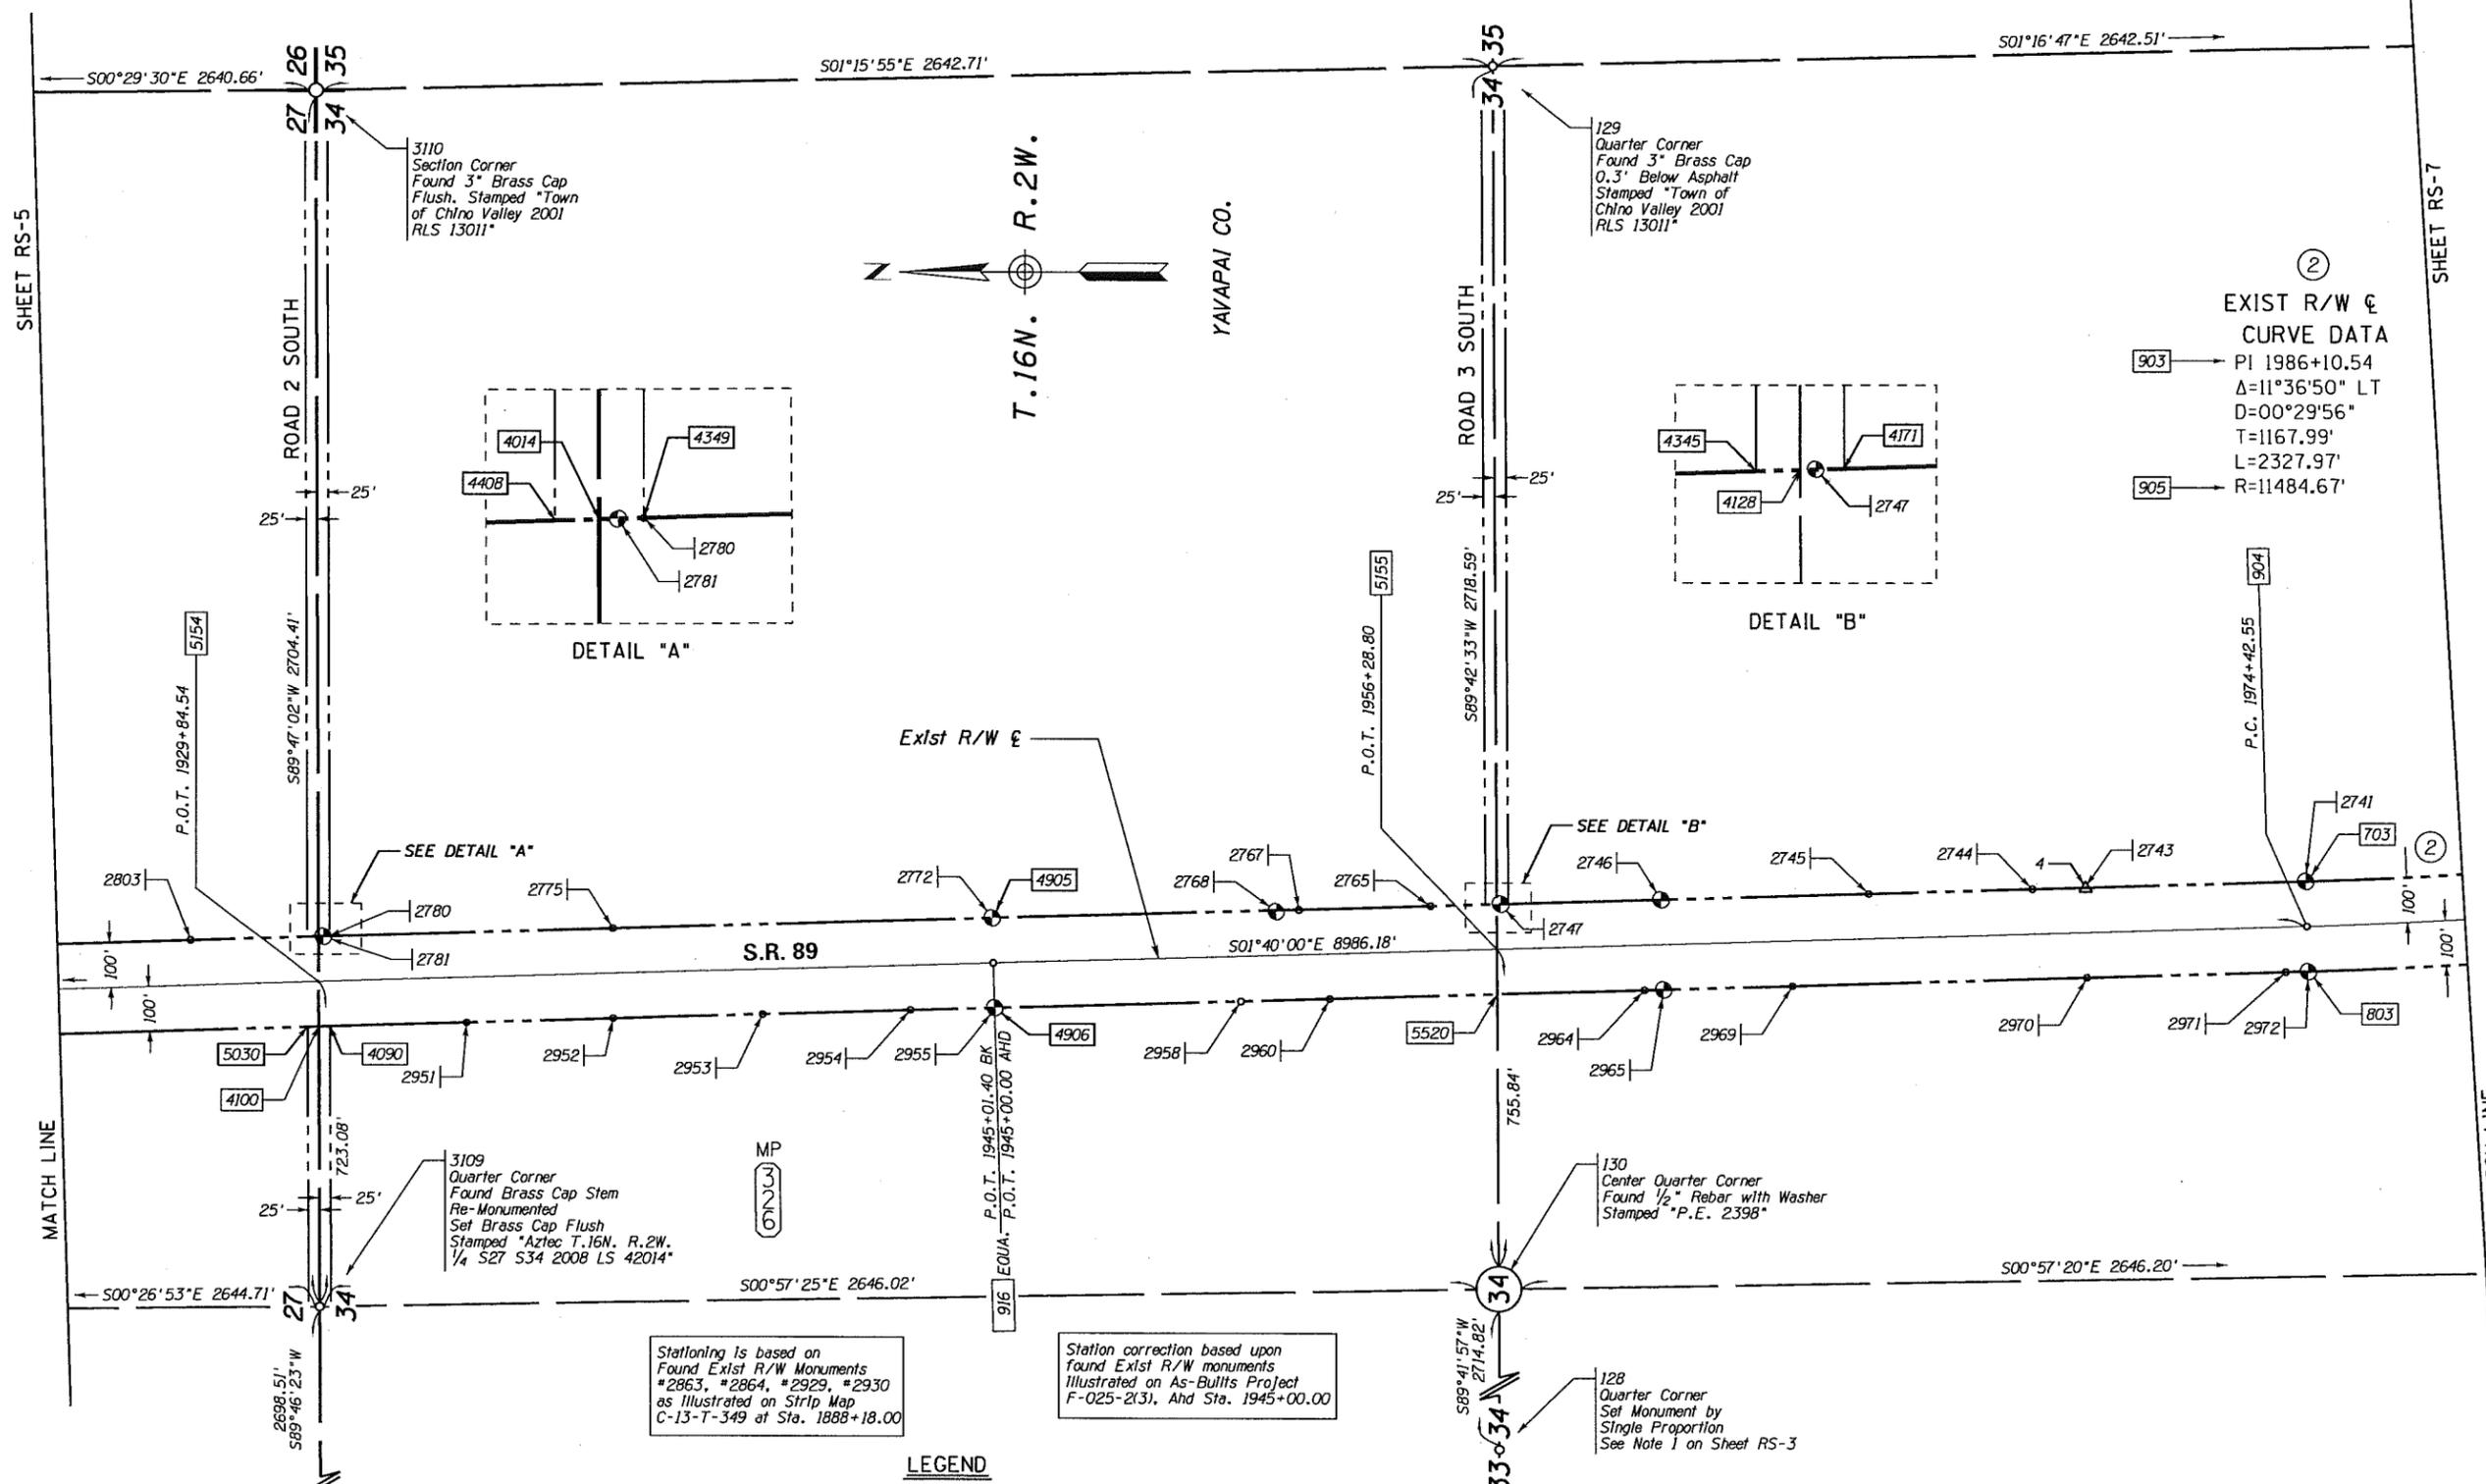

②
 EXIST R/W &
 CURVE DATA
 903 → PI 1986+10.54
 Δ=11°36'50" LT
 D=00°29'56"
 T=1167.99'
 L=2327.97'
 905 → R=11484.67'


Stationing is based on
 Found Exist R/W Monuments
 #2863, #2864, #2929, #2930
 as Illustrated on Strip Map
 C-13-T-349 at Sta. 1888+18.00

Station correction based upon
 found Exist R/W monuments
 Illustrated on As-Built's Project
 F-025-2(3), Ahd Sta. 1945+00.00


- LEGEND**
- 302 Set Monument
 - 300 Found Monument
 - Δ Aztec Control Point
 - S.F.N.F. Searched For Not Found
 - S.F.N.F.N.S. Searched For Not Found Not Set
 - 301 Calculated position
 - Existing ADOT R/W monument

CHANGE ORDER REVISIONS			
C.O. NO.	DATE	BY	DESCRIPTION OF REVISIONS

DRAWING NO. D-13-T-479	ARIZONA DEPARTMENT OF TRANSPORTATION INTERMODAL TRANSPORTATION DIVISION RIGHT OF WAY PLANS SECTION
SURVEY DECEMBER 2006	
DRAWN/DATE JRD/GLM 02/07	HIGHWAY NAME: PRESCOTT - ASH FORK
ADOT REVIEW LOU FURUBOTTEN	FEDERAL AID NO.: S 089-B-702
AZTEC	PROJECT NO.: 089 YV 317 H6701 01R
ROUTE NO.: SR 89	LOCATION: Chino Valley - Granite Dells

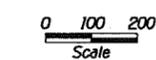



089RW317_RS06.DGN

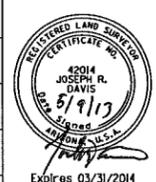


105 Section Corner
 Found 3" Brass Cap
 Under Asphalt. Stamped
 "Town of Chino Valley
 1997 RLS 13190"

3110 Section Corner
 Found 3" Brass Cap
 Flush. Stamped "Town
 of Chino Valley 2001
 RLS 13011"

129 Quarter Corner
 Found 3" Brass Cap
 0.3' Below Asphalt
 Stamped "Town of
 Chino Valley 2001
 RLS 13011"

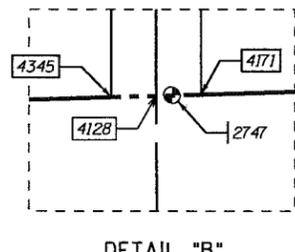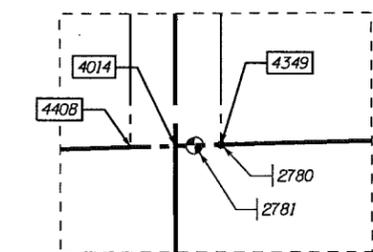

RESULTS OF SURVEY

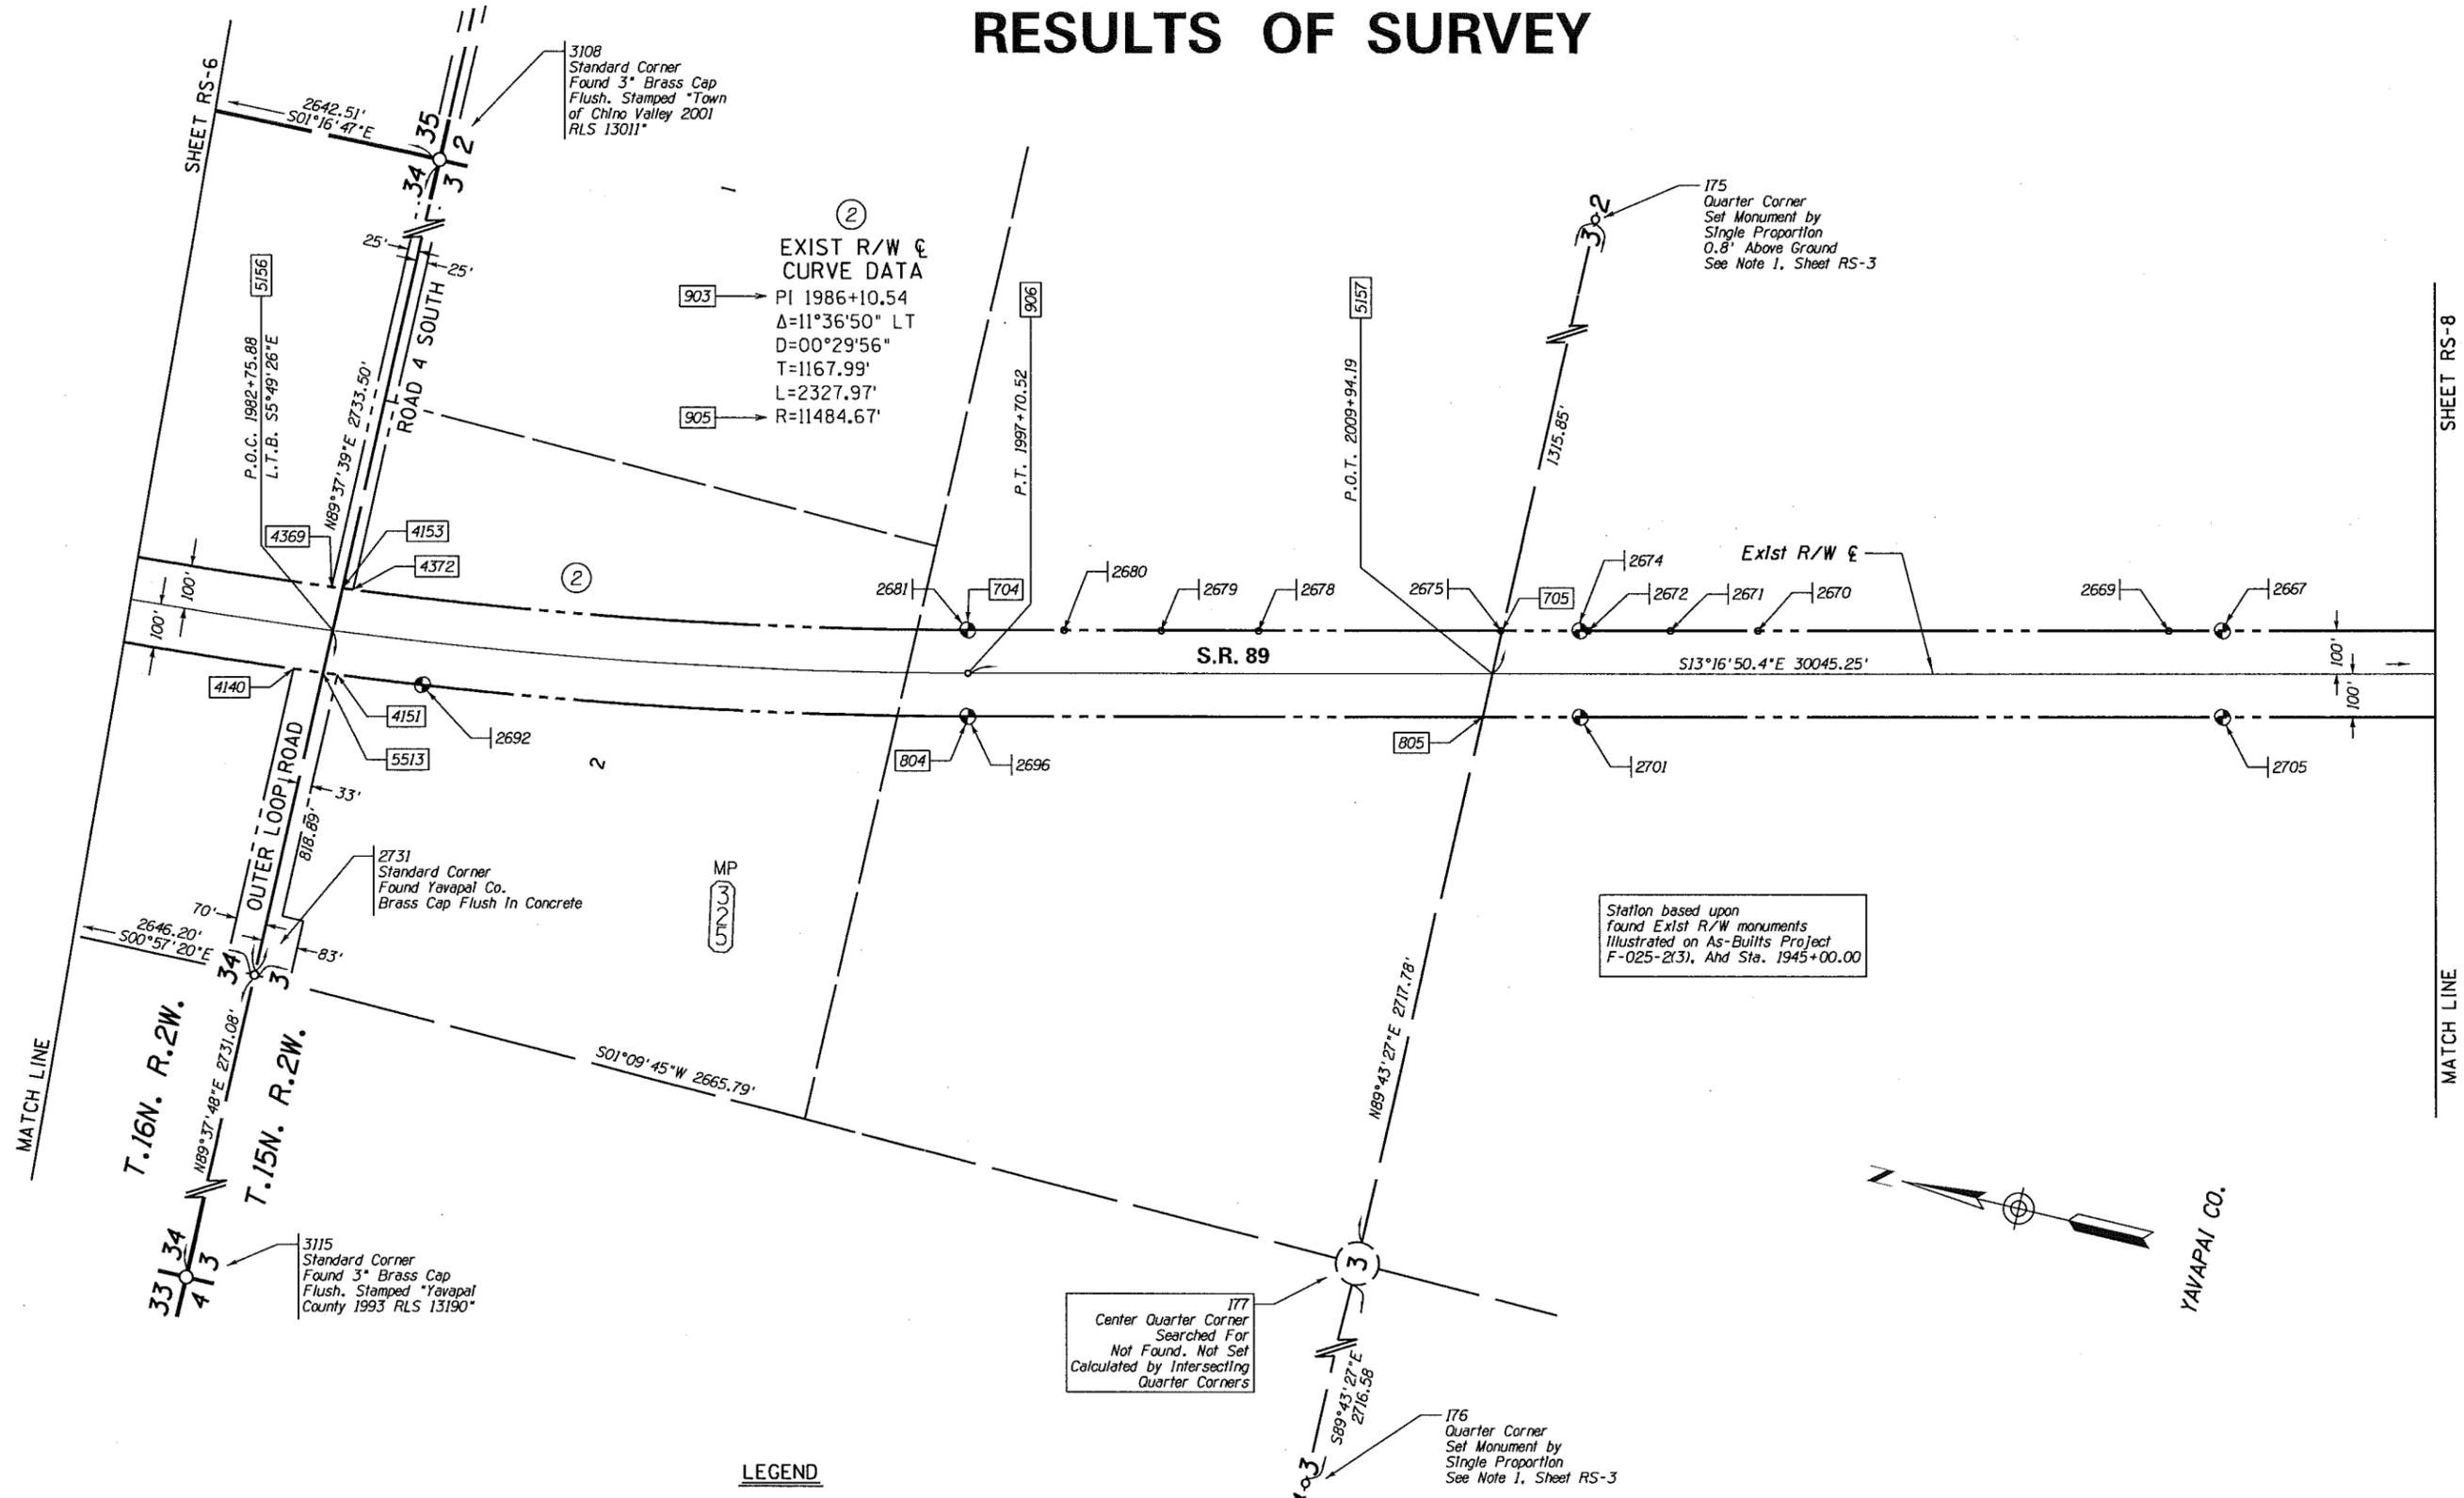


LEGEND

- 302 Set Monument
- 300 Found Monument
- △ Aztec Control Point
- S.F.N.F. Searched For Not Found
- S.F.N.F.N.S. Searched For Not Found Not Set
- 301 Calculated position
- Existing ADOT R/W monument

177 Center Quarter Corner Searched For Not Found. Not Set Calculated by Intersecting Quarter Corners

176 Quarter Corner Set Monument by Single Proportion See Note 1, Sheet RS-3

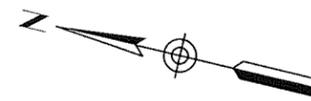

0 100 200
Scale

CHANGE ORDER REVISIONS				DRAWING NO.	D-13-T-479	ARIZONA DEPARTMENT OF TRANSPORTATION INTERMODAL TRANSPORTATION DIVISION RIGHT OF WAY PLANS SECTION
C.O. NO.	DATE	BY	DESCRIPTION OF REVISIONS	SURVEY	DECEMBER 2006	
				DRAWN/DATE	JRD/GLM 02/07	HIGHWAY NAME: PRESCOTT - ASH FORK
				ADOT REVIEW	LOU FURUBOTTEN	FEDERAL AID NO.:
						S 089-B-702
				ROUTE NO.:	SR 89	PROJECT NO.:
						089 YV 317 H6701 01R
				LOCATION:	Chino Valley - Granite Dells	

089RW317_RS07.DGN





RESULTS OF SURVEY

SHEET RS-7

SHEET RS-9

MATCH LINE

MATCH LINE

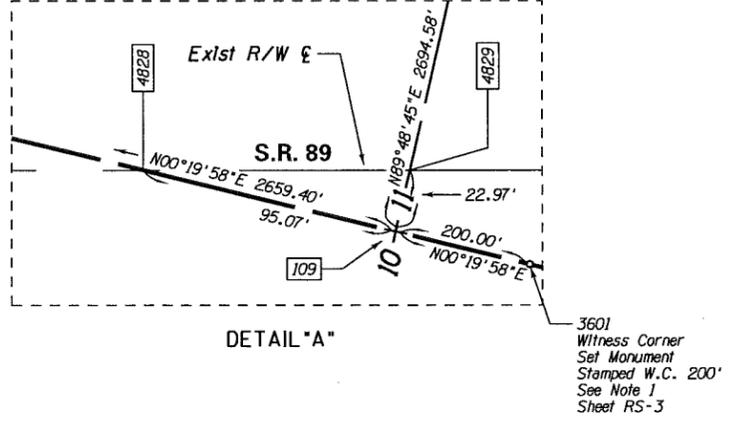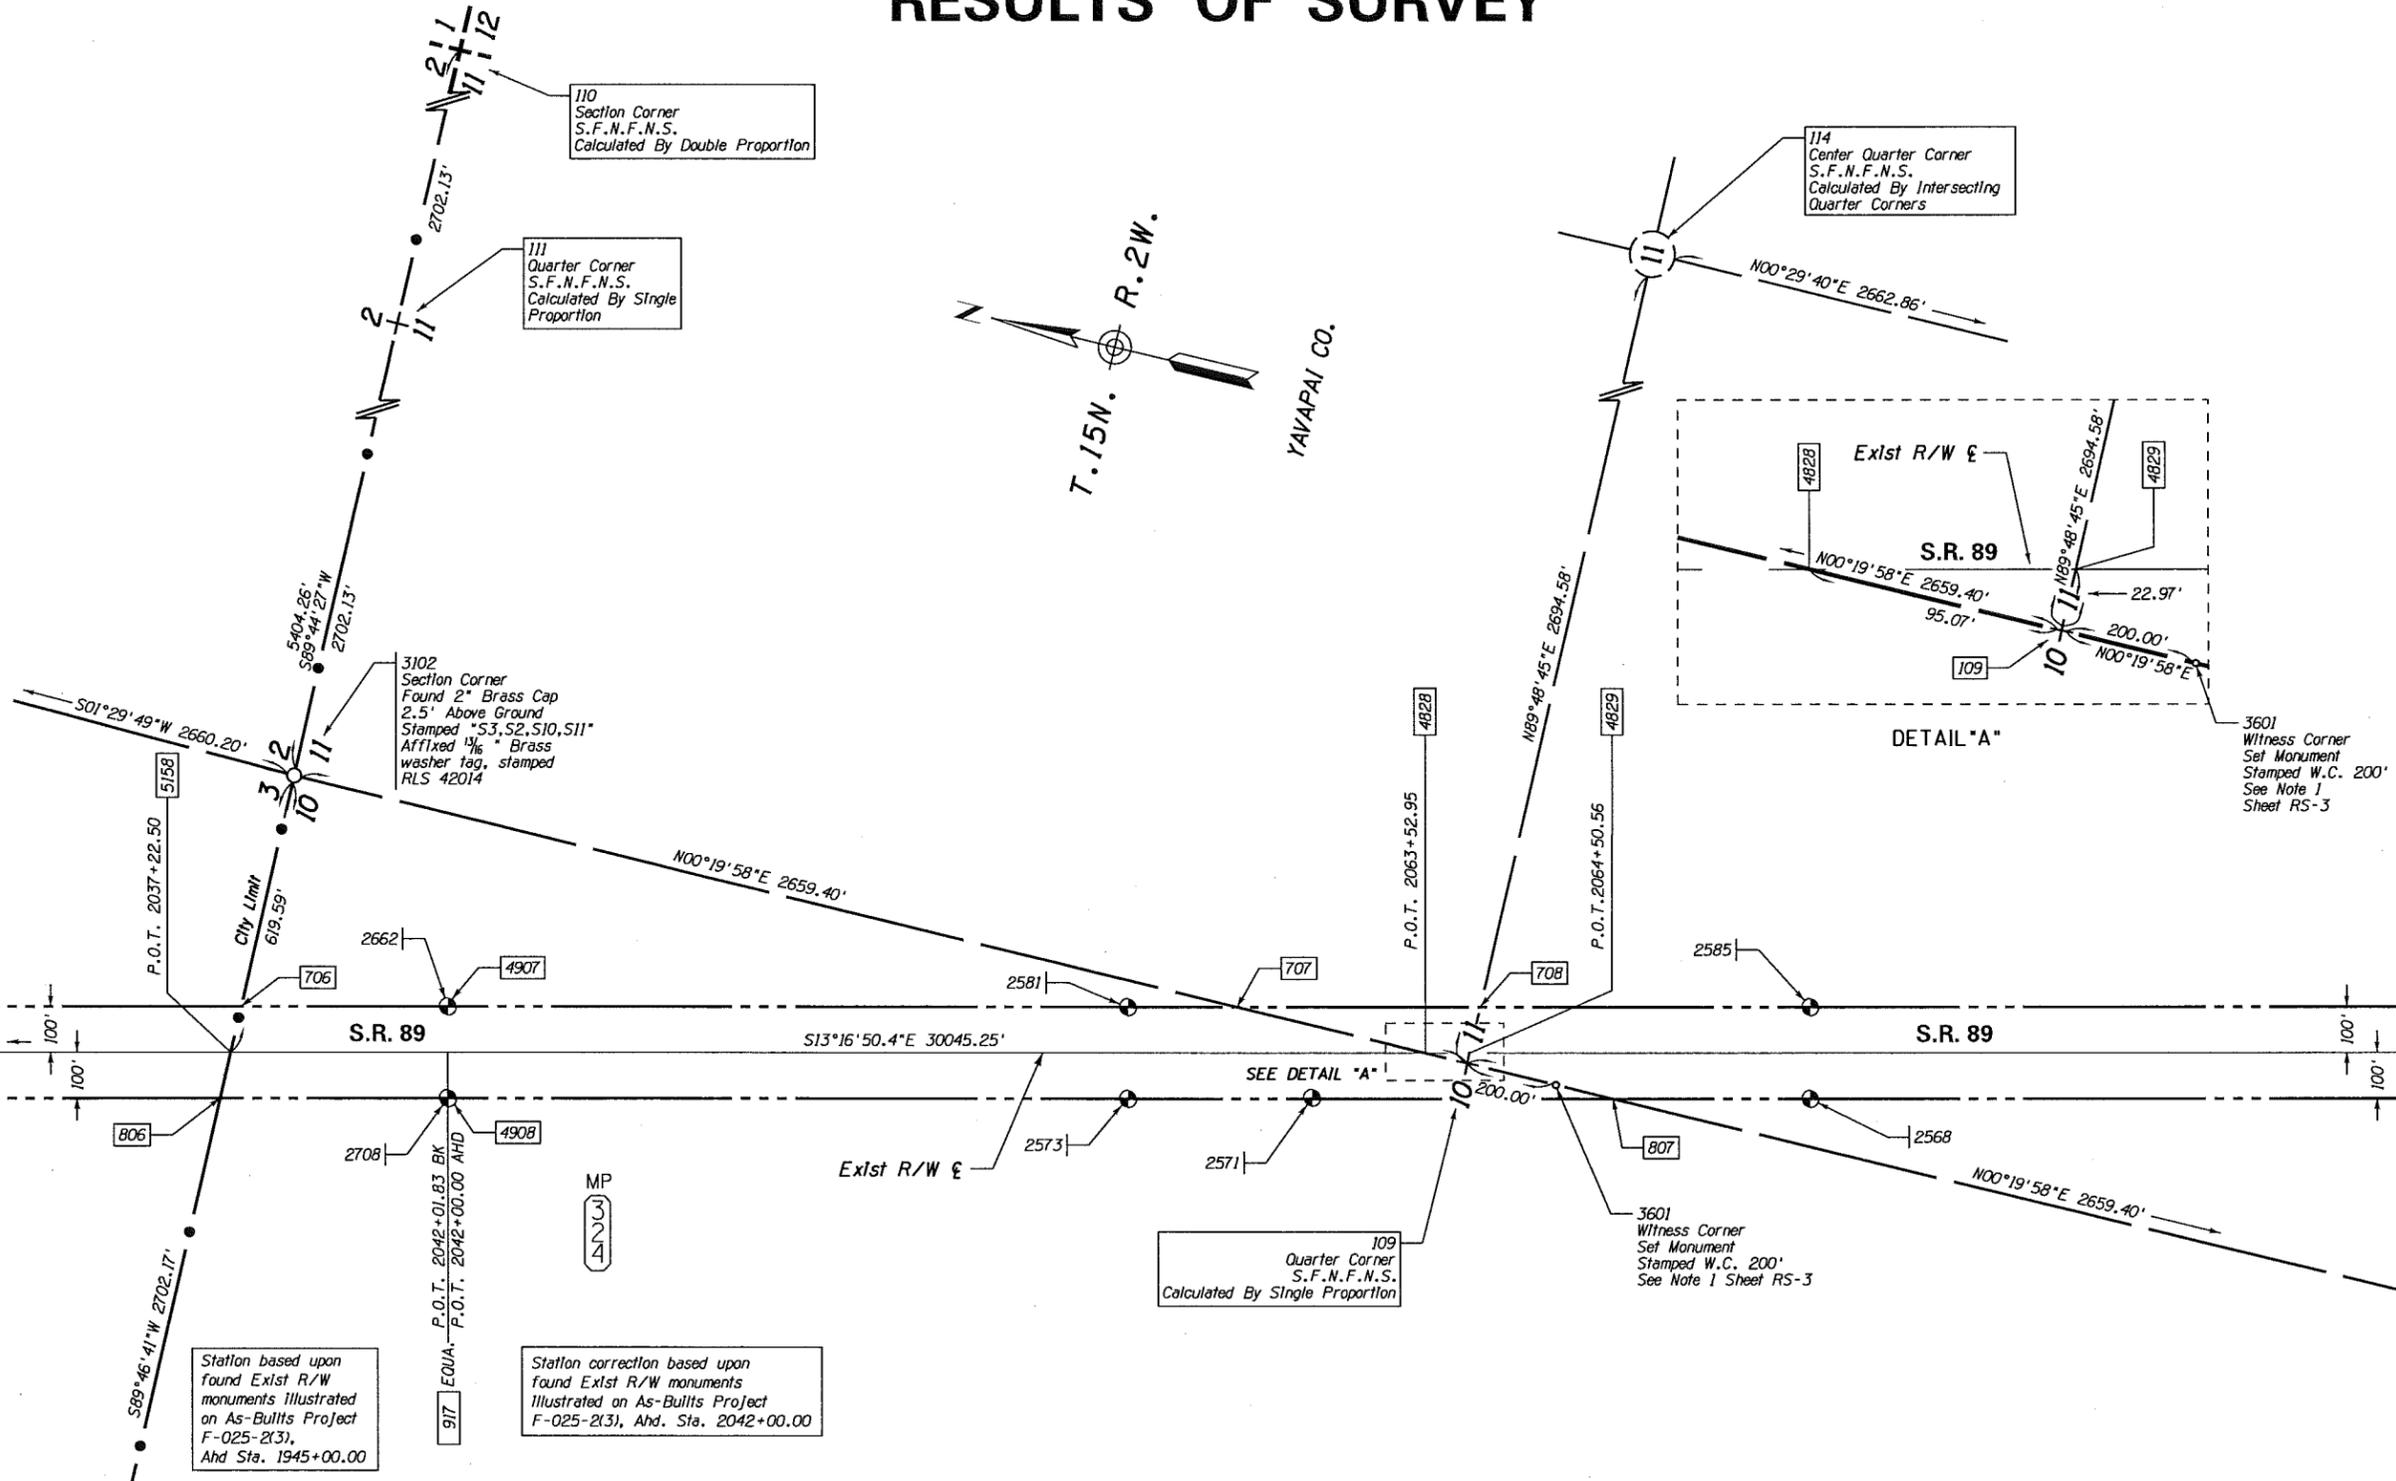

Station based upon found Exist R/W monuments illustrated on As-Bullits Project F-025-2(3), Ahd Sta. 1945+00.00

Station correction based upon found Exist R/W monuments illustrated on As-Bullits Project F-025-2(3), Ahd. Sta. 2042+00.00


LEGEND

- 302 Set Monument
- 300 Found Monument
- △ Aztec Control Point
- S.F.N.F. Searched For Not Found
- S.F.N.F.N.S. Searched For Not Found Not Set
- 301 Calculated position
- Existing ADOT R/W monument




089RW317_RS08.DGN

CHANGE ORDER REVISIONS				DRAWING NO.	ARIZONA DEPARTMENT OF TRANSPORTATION INTERMODAL TRANSPORTATION DIVISION RIGHT OF WAY PLANS SECTION	
C.O. NO.	DATE	BY	DESCRIPTION OF REVISIONS	D-13-T-479	HIGHWAY NAME: PRESCOTT - ASH FORK	
				DECEMBER 2006	FEDERAL AID NO.:	
				JRD/GLM 02/07	S 089-B-702	
				LOU FURUBOTTEN	PROJECT NO.:	
					089 YV 317 H6701 01R	
				ROUTE NO.:	LOCATION:	
				SR 89	Chino Valley - Granite Dells	

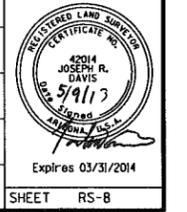

RESULTS OF SURVEY

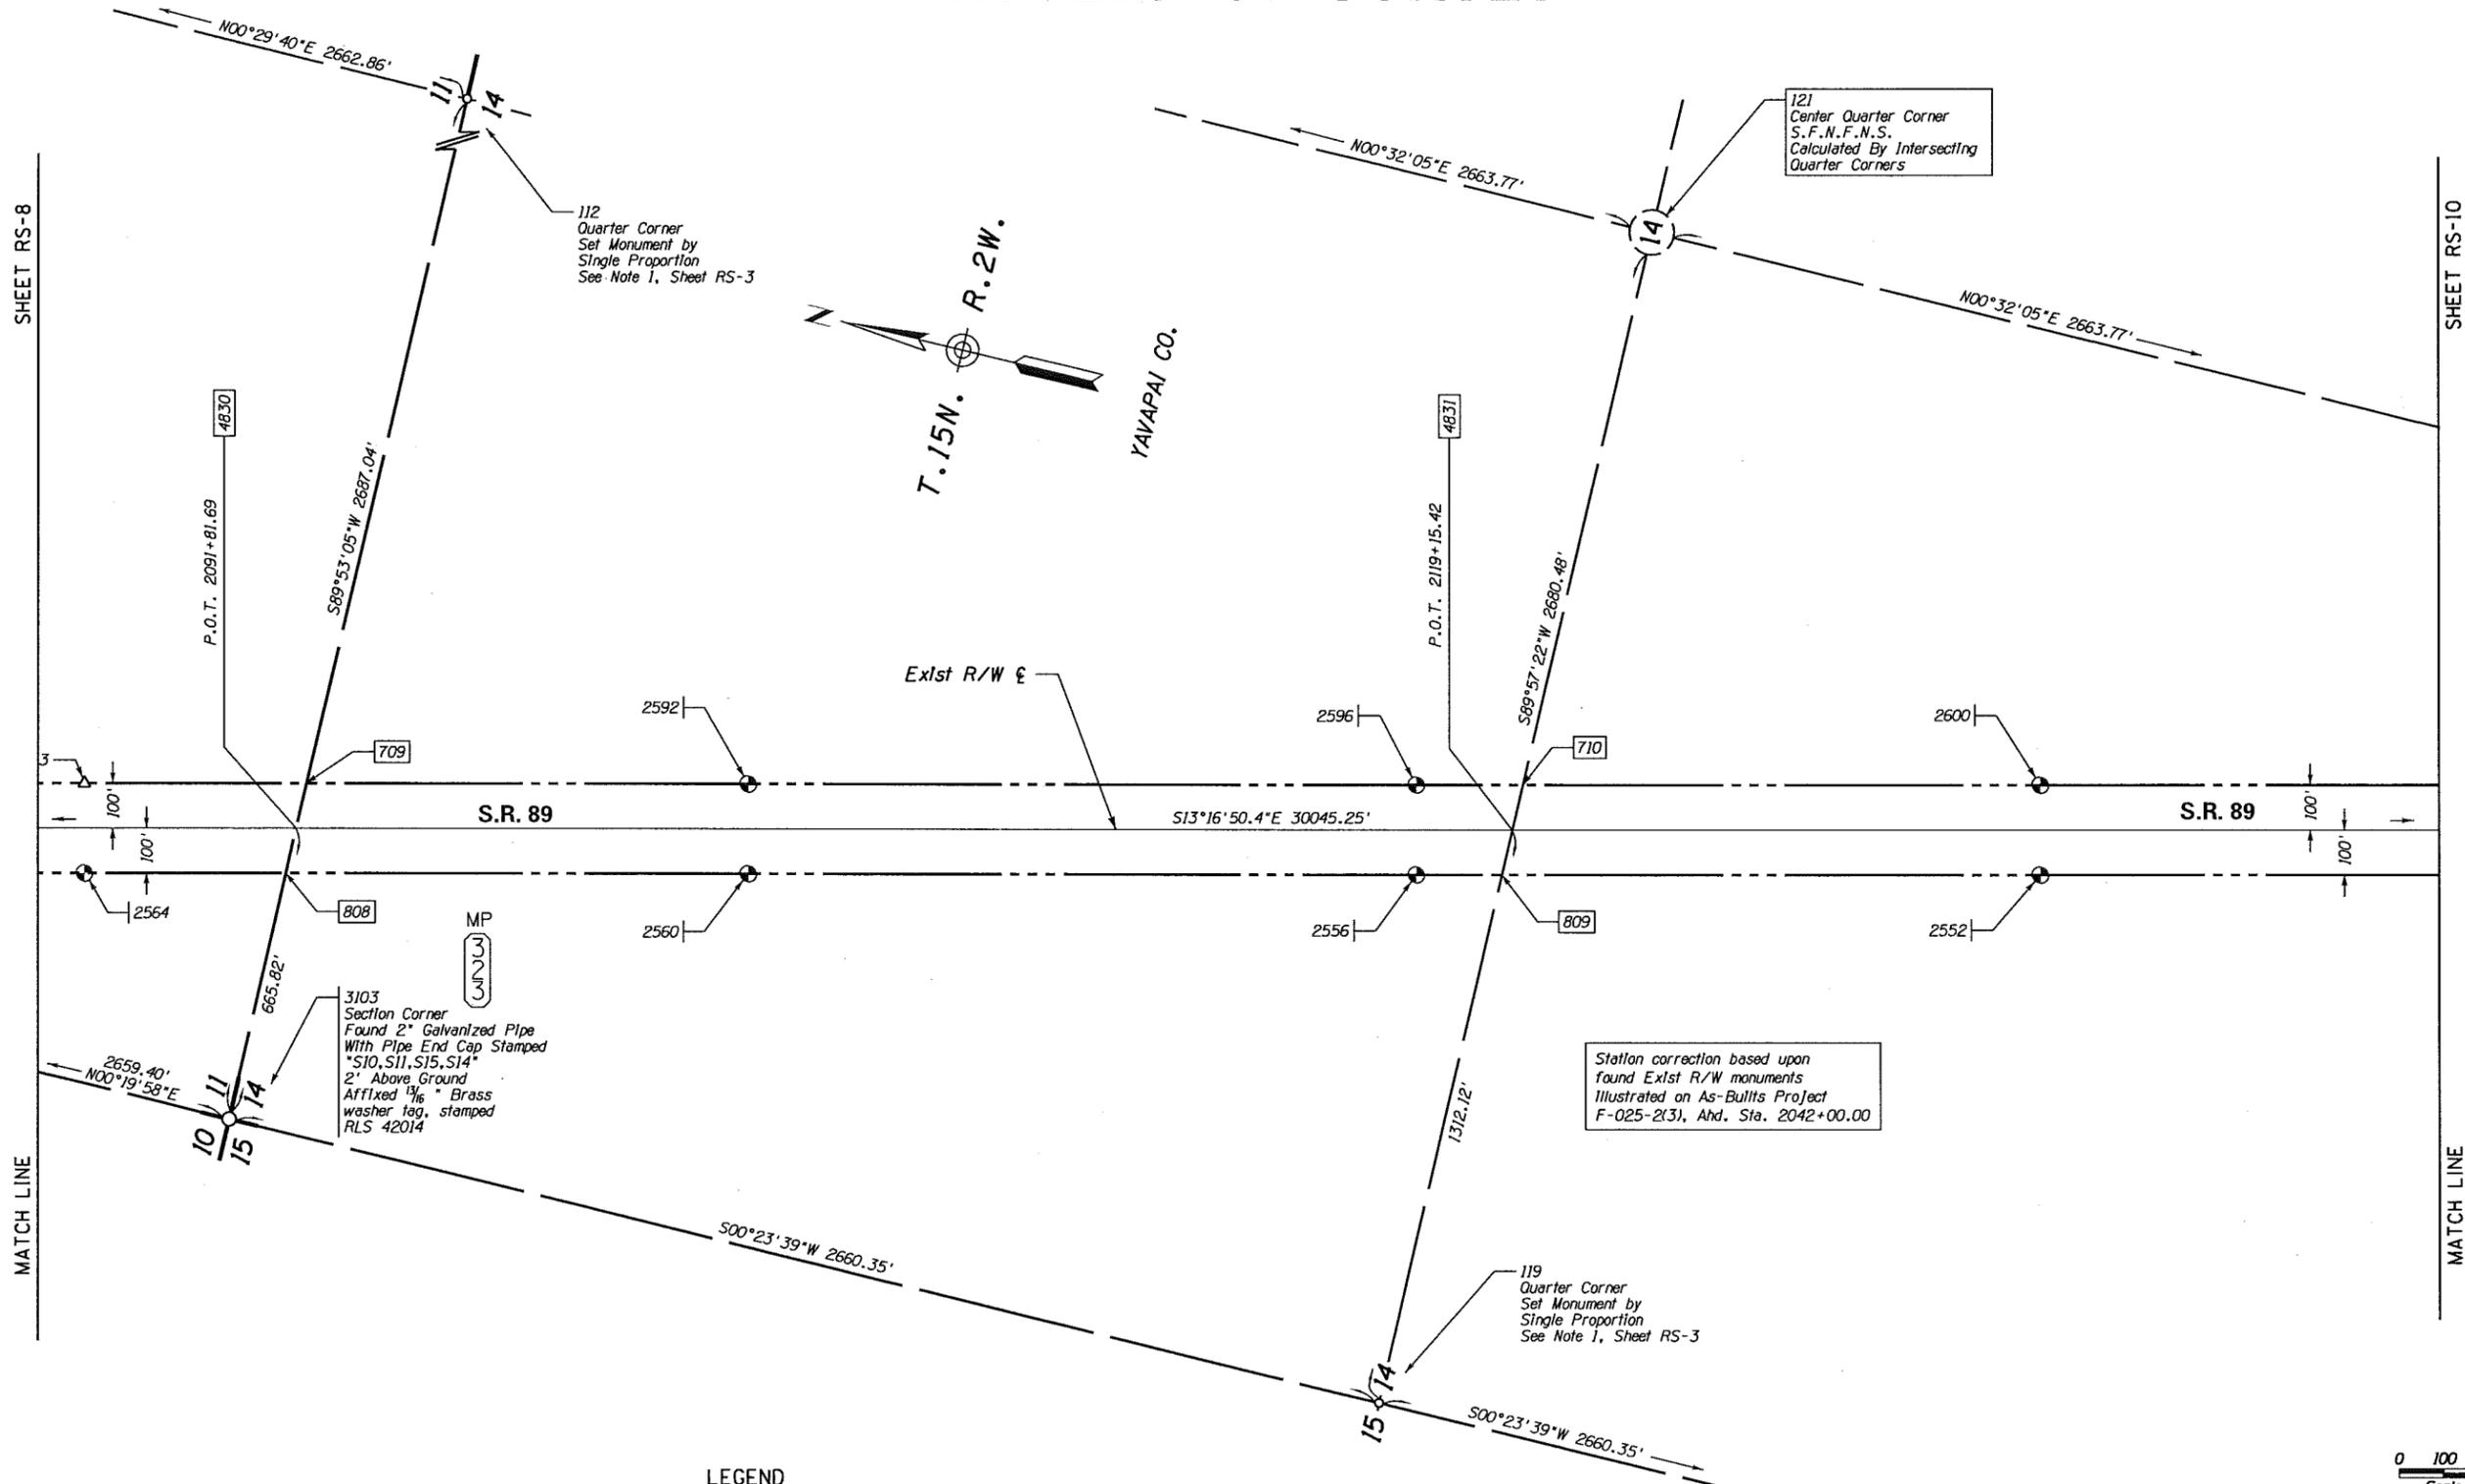

Station correction based upon found Ex'ist R/W monuments illustrated on As-Built's Project F-025-2(3), Ahd. Sta. 2042+00.00


LEGEND

- 302 Set Monument
- 300 Found Monument
- △ Aztec Control Point
- S.F.N.F. Searched For Not Found
- S.F.N.F.N.S. Searched For Not Found Not Set
- 301 Calculated position
- Existing ADOT R/W monument

0 100 200
Scale

CHANGE ORDER REVISIONS				DRAWING NO.	ARIZONA DEPARTMENT OF TRANSPORTATION INTERMODAL TRANSPORTATION DIVISION RIGHT OF WAY PLANS SECTION	
C.O. NO.	DATE	BY	DESCRIPTION OF REVISIONS	D-13-T-479	HIGHWAY NAME: PRESCOTT - ASH FORK	
				DECEMBER 2006	FEDERAL AID NO.: S 089-B-702	
				JRD/GLM 02/07	PROJECT NO.: 089 YV 317 H6701 01R	
				LOU FURUBOTTEN	Expires 03/31/2014	
				4561 E. McDowell Road Phoenix, AZ 85008-4505 Tel: (602) 454-9402 Fax: (602) 454-9403 www.aztec.us		
				ROUTE NO.: SR 89	LOCATION: Chino Valley - Granite Dells	

RESULTS OF SURVEY

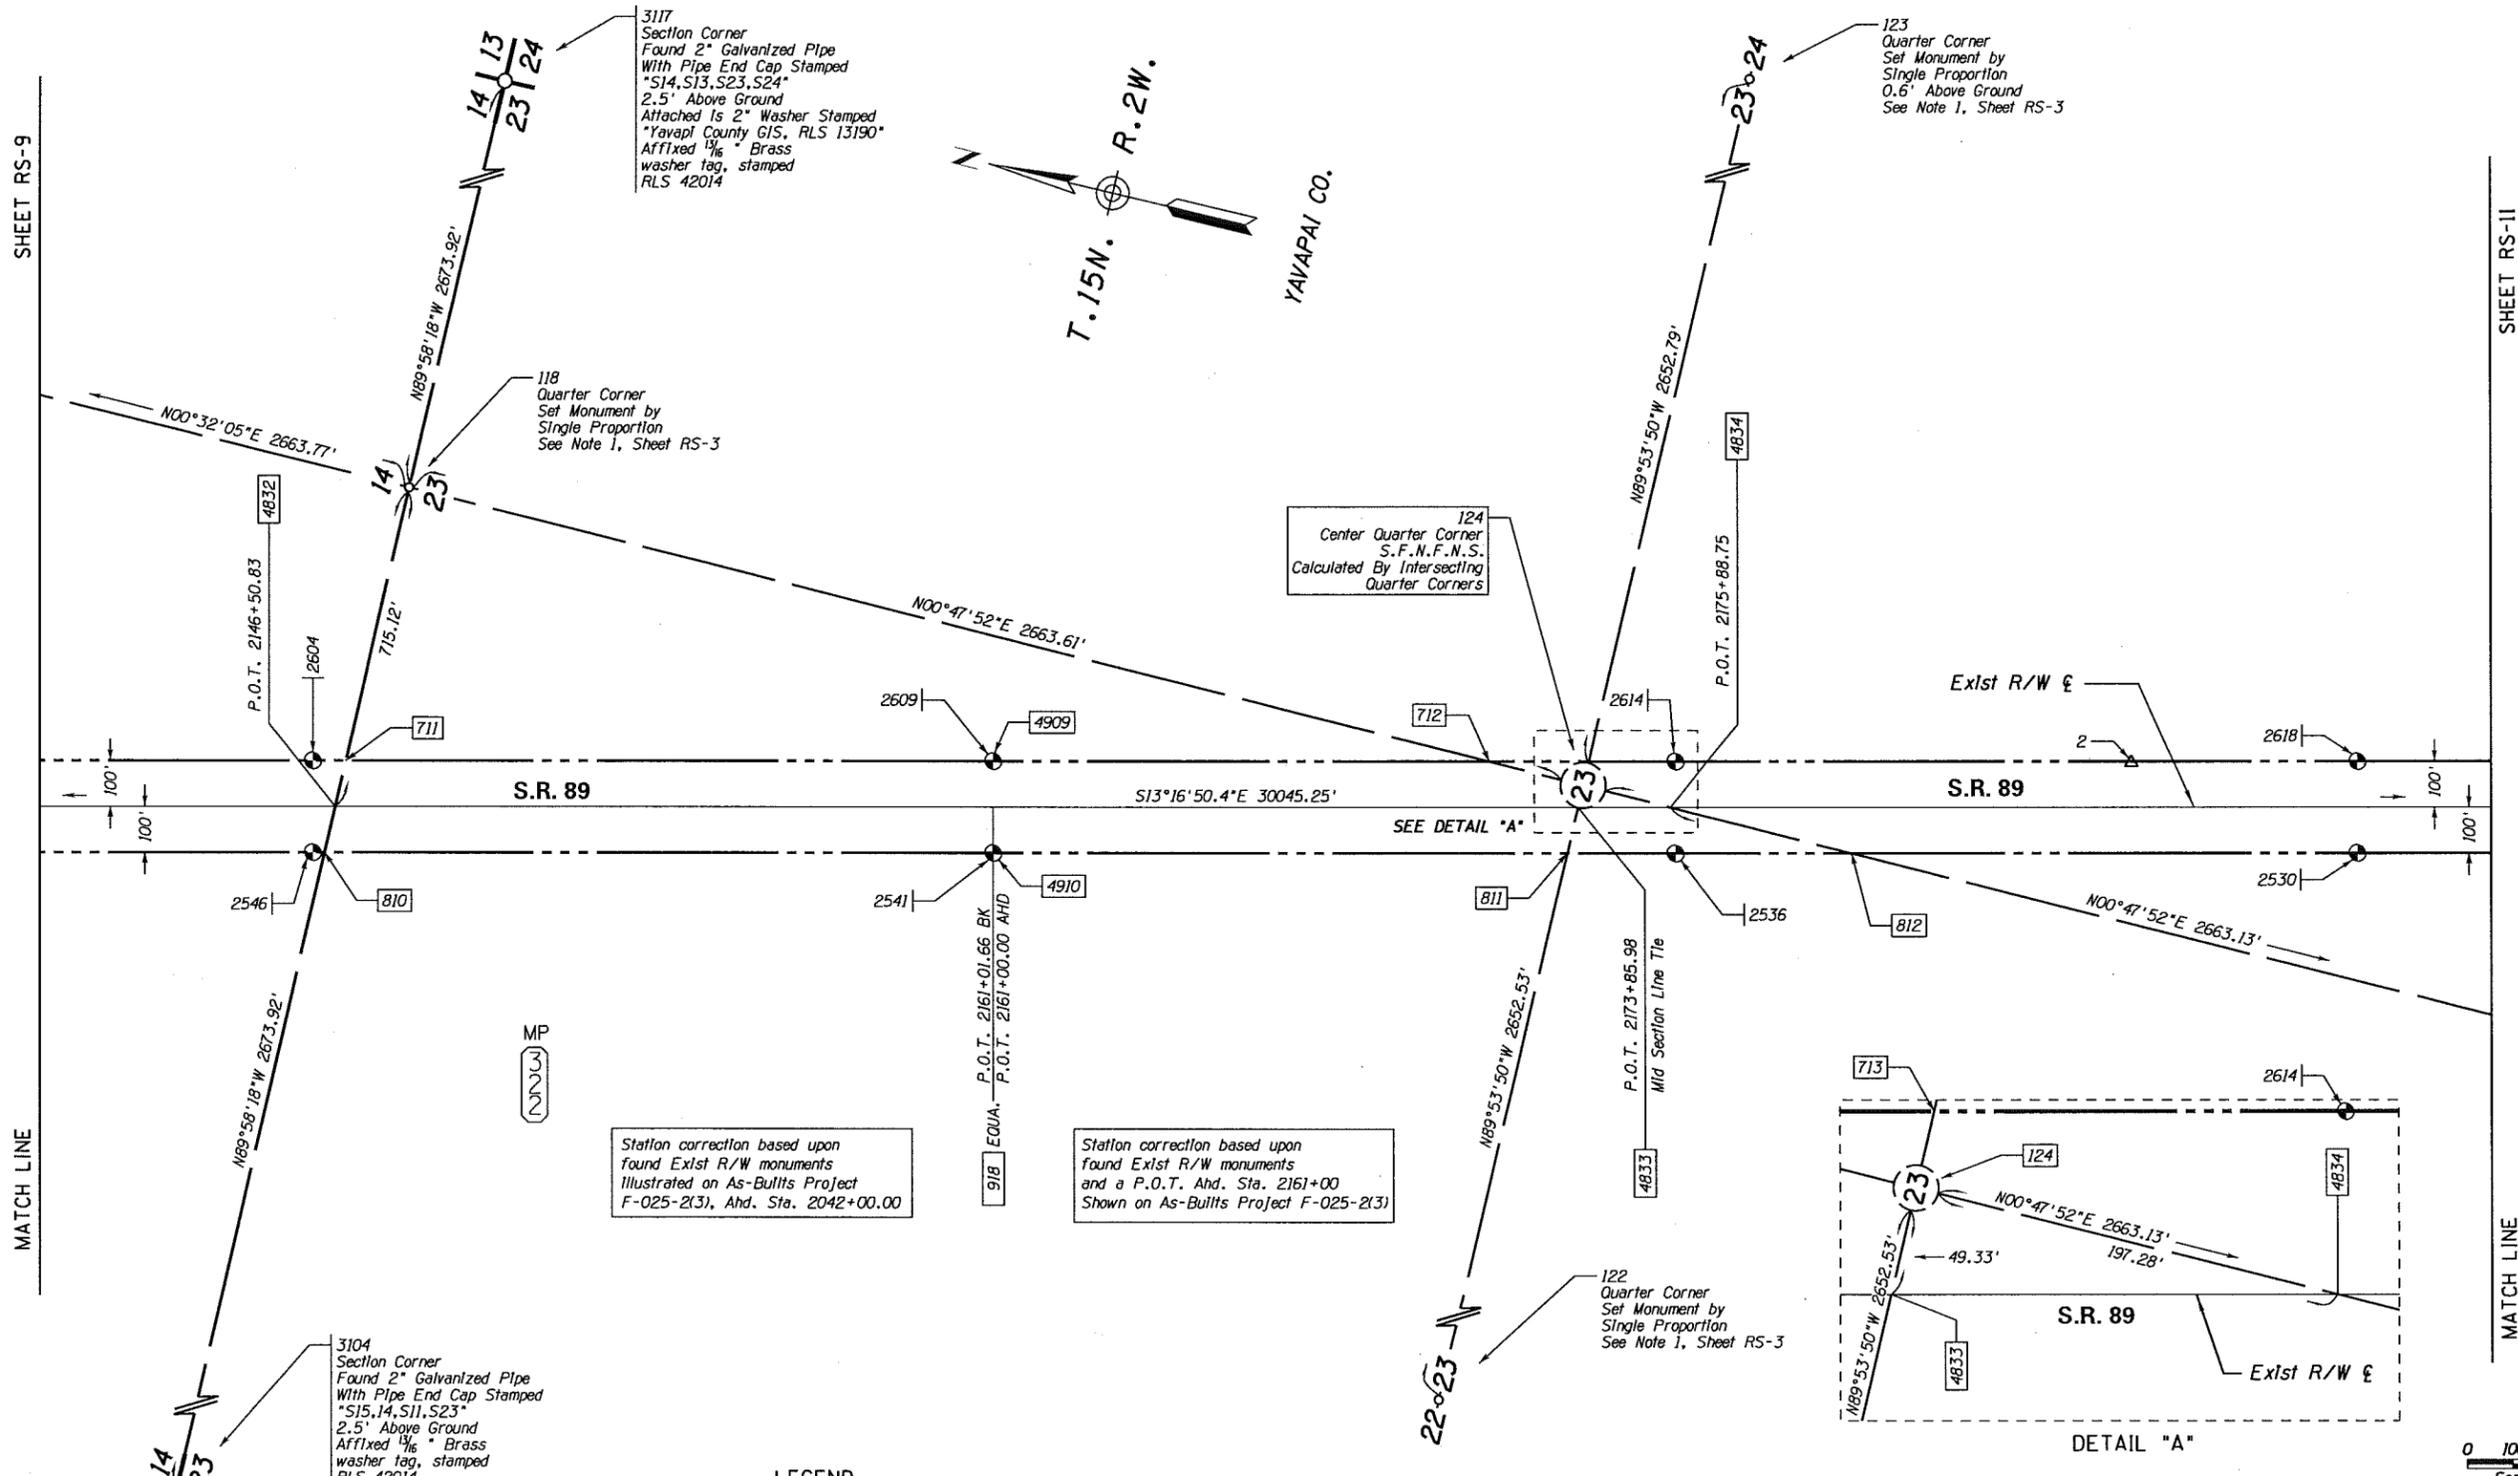

Station correction based upon found Extst R/W monuments Illustrated on As-Builts Project F-025-2(3), Ahd. Sta. 2042+00.00

Station correction based upon found Extst R/W monuments and a P.O.T. Ahd. Sta. 2161+00 Shown on As-Builts Project F-025-2(3)

- LEGEND**
- ← 302 Set Monument
 - ← 300 Found Monument
 - △ Aztec Control Point
 - S.F.N.F. Searched For Not Found
 - S.F.N.F.N.S. Searched For Not Found Not Set
 - 301 Calculated position
 - ⊙ Existing ADOT R/W monument


CHANGE ORDER REVISIONS			
C.O. NO.	DATE	BY	DESCRIPTION OF REVISIONS

DRAWING NO. D-13-T-479	ARIZONA DEPARTMENT OF TRANSPORTATION INTERMODAL TRANSPORTATION DIVISION RIGHT OF WAY PLANS SECTION
SURVEY DECEMBER 2006	HIGHWAY NAME: PRESCOTT - ASH FORK
DRAWN/DATE JRD/GLM 02/07	FEDERAL AID NO.: S 089-B-702
ADOT REVIEW LOU FURUBOTTEN	PROJECT NO.: 089 YV 317 H6701 01R
ROUTE NO.: SR 89	LOCATION: Chino Valley - Granite Dells

4561 E. McDowell Road
Phoenix, AZ 85008-4505
Tel: (602) 454-9402
Fax: (602) 454-9403
www.aztec.us

42014
JOSEPH R. DAVIS
5/9/13
Expires 03/31/2014

RESULTS OF SURVEY

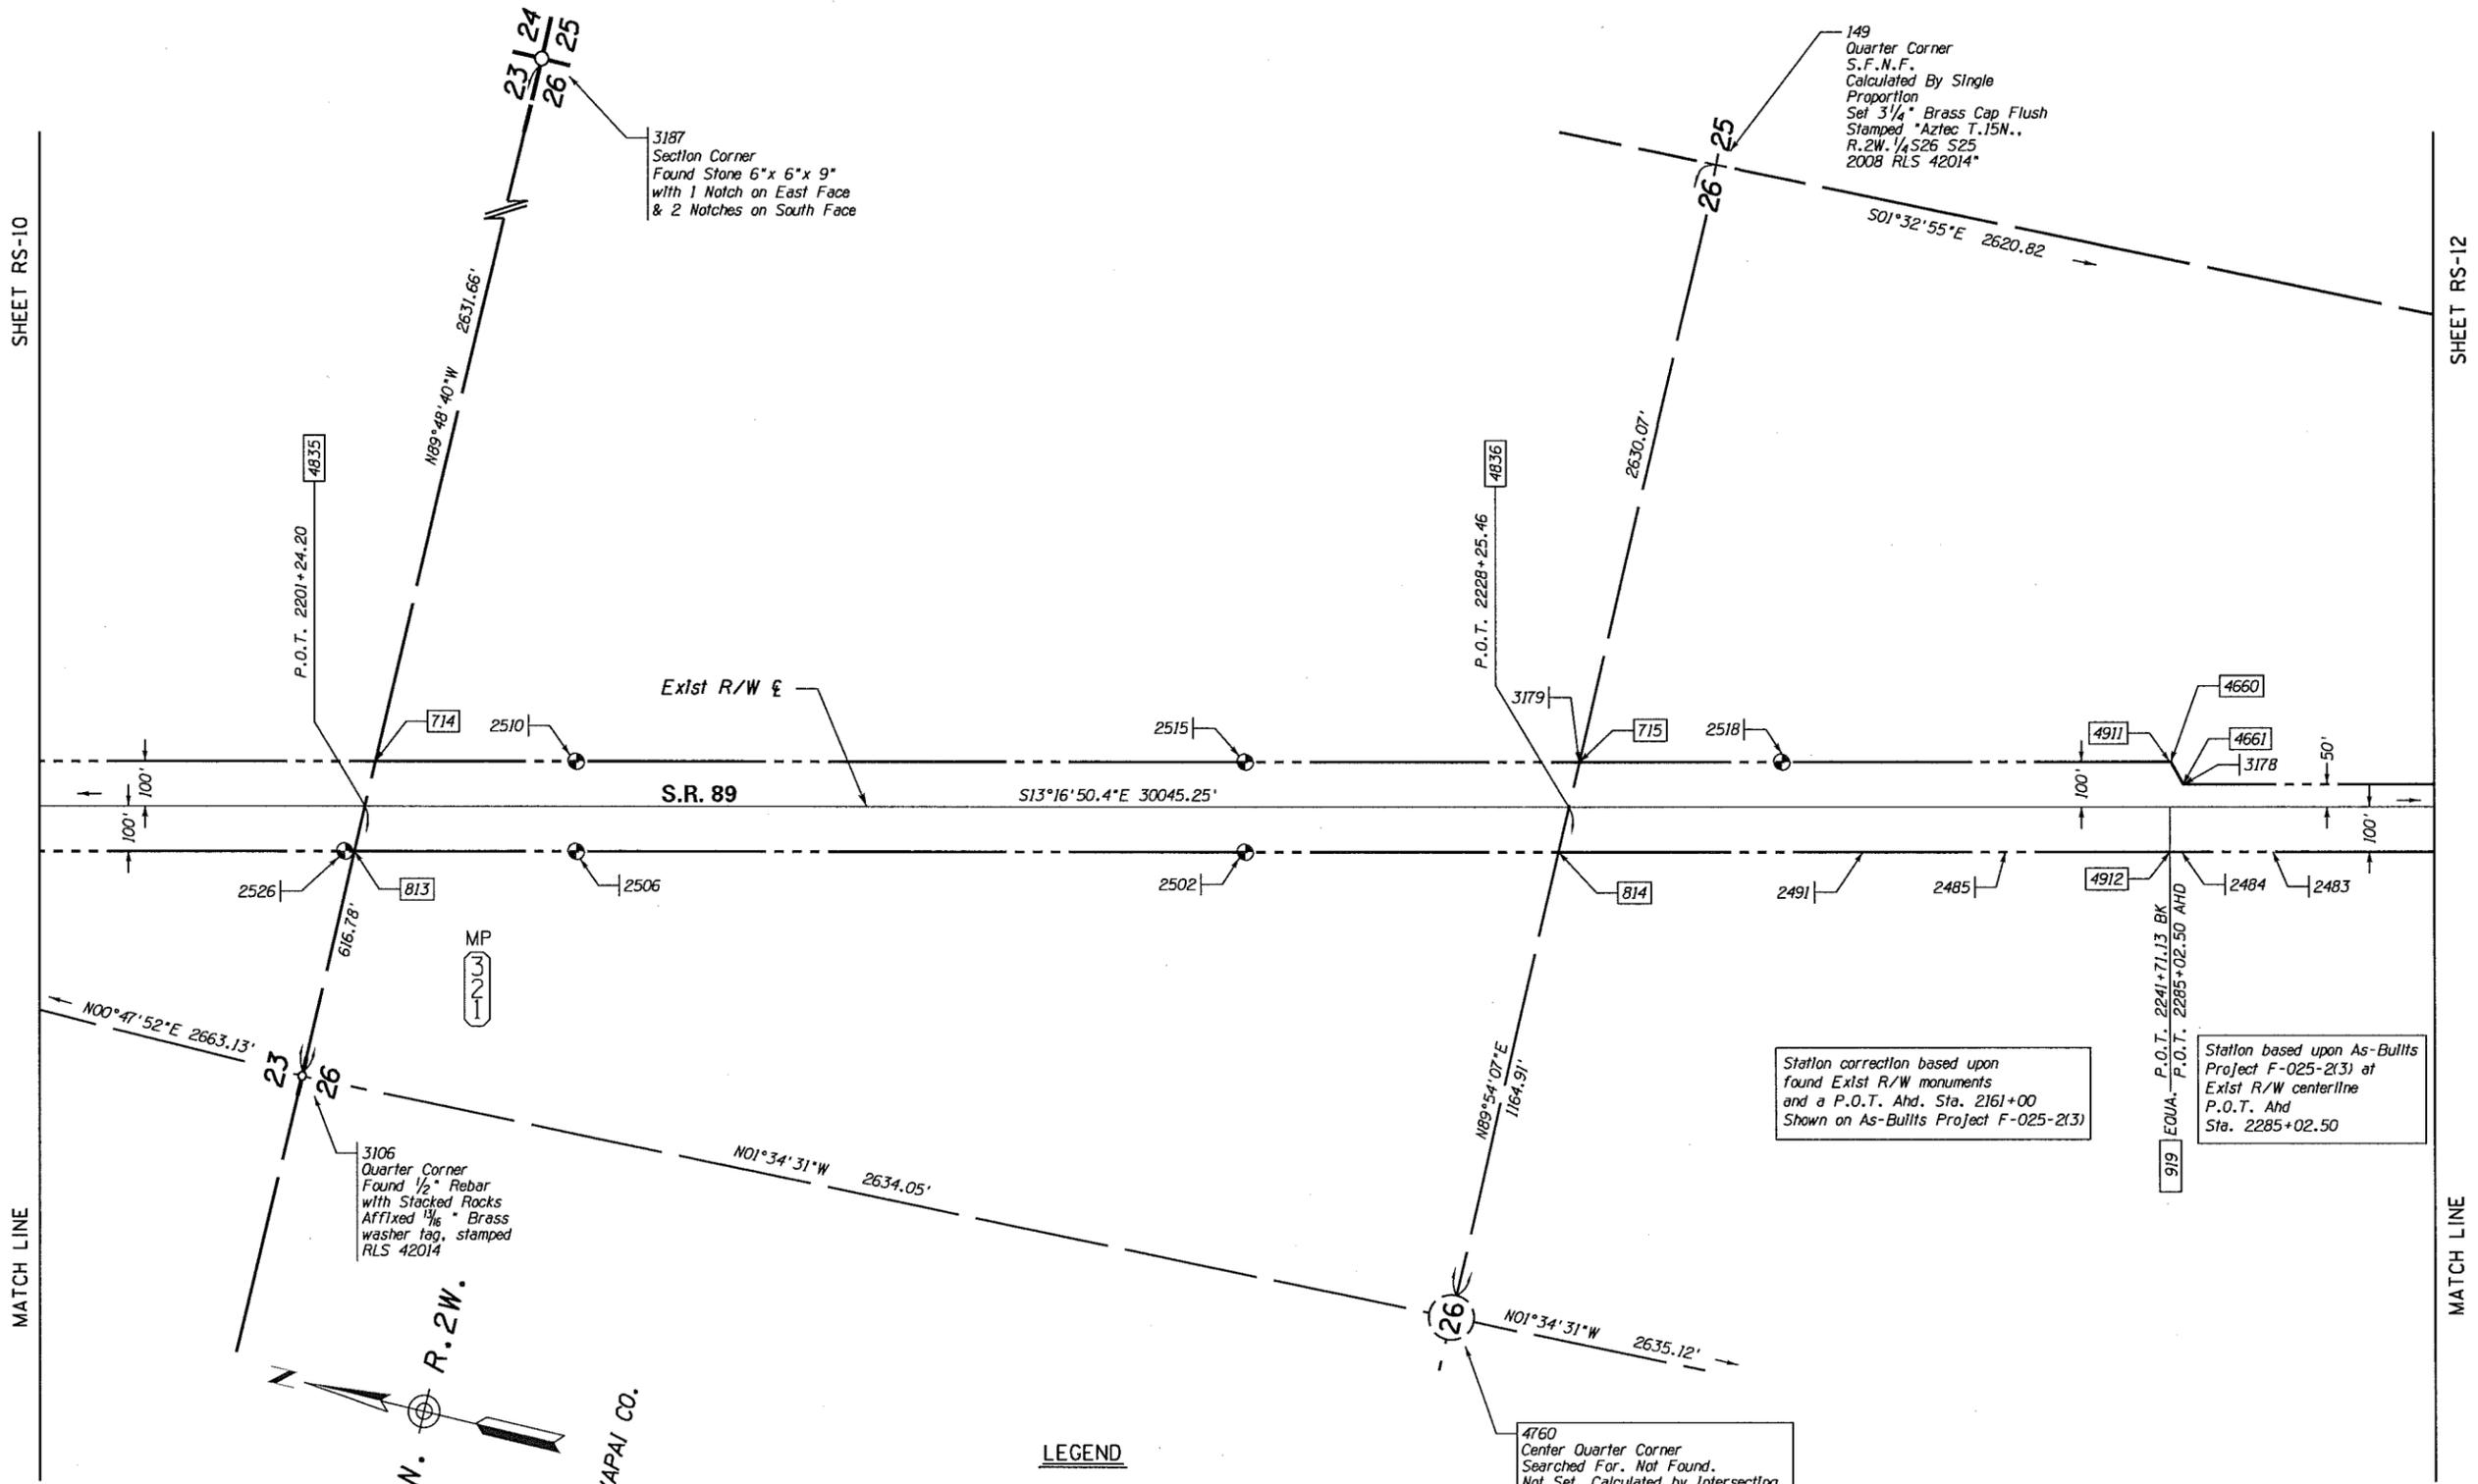

3187
Section Corner
Found Stone 6"x 6"x 9"
with 1 Notch on East Face
& 2 Notches on South Face

149
Quarter Corner
S.F.N.F.
Calculated By Single
Proportion
Set 3/4" Brass Cap Flush
Stamped "Aztec T.15N..
R.2W. 1/4 S26 S25
2008 RLS 42014"

3106
Quarter Corner
Found 1/2" Rebar
with Stacked Rocks
Affixed 1/8" Brass
washer tag, stamped
RLS 42014


Station correction based upon
found Exst R/W monuments
and a P.O.T. Ahd. Sta. 2161+00
Shown on As-Bullts Project F-025-2(3)

Station based upon As-Bullts
Project F-025-2(3) at
Exst R/W centerline
P.O.T. Ahd
Sta. 2285+02.50

4760
Center Quarter Corner
Searched For. Not Found.
Not Set. Calculated by Intersecting
Quarter Corners


LEGEND

- ← 302 Set Monument
- ← 300 Found Monument
- △ Aztec Control Point
- S.F.N.F. Searched For Not Found
- S.F.N.F.N.S. Searched For Not Found Not Set
- ⊙ 301 Calculated position
- ⊙ Existing ADOT R/W monument

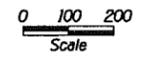


089RW317_RS11.DGN

DRAWING NO.	D-13-T-479	ARIZONA DEPARTMENT OF TRANSPORTATION INTERMODAL TRANSPORTATION DIVISION RIGHT OF WAY PLANS SECTION	
SURVEY	DECEMBER 2006	HIGHWAY NAME: PRESCOTT - ASH FORK	
DRAWN/DATE	JRD/GLM 02/07	FEDERAL AID NO.:	
ADOT REVIEW	LOU FURUBOTTEN	S 089-B-702	
AZTEC		PROJECT NO.:	
451 E. McDowell Road Phoenix, AZ 85008-4505 Tel (602) 454-0402 Fax (602) 454-0403 www.aztecus.com		089 YV 317 H6701 01R	
ROUTE NO.:	LOCATION:		
SR 89	Chino Valley - Granite Dells		

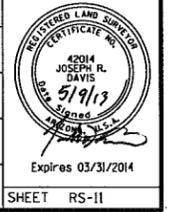


RESULTS OF SURVEY

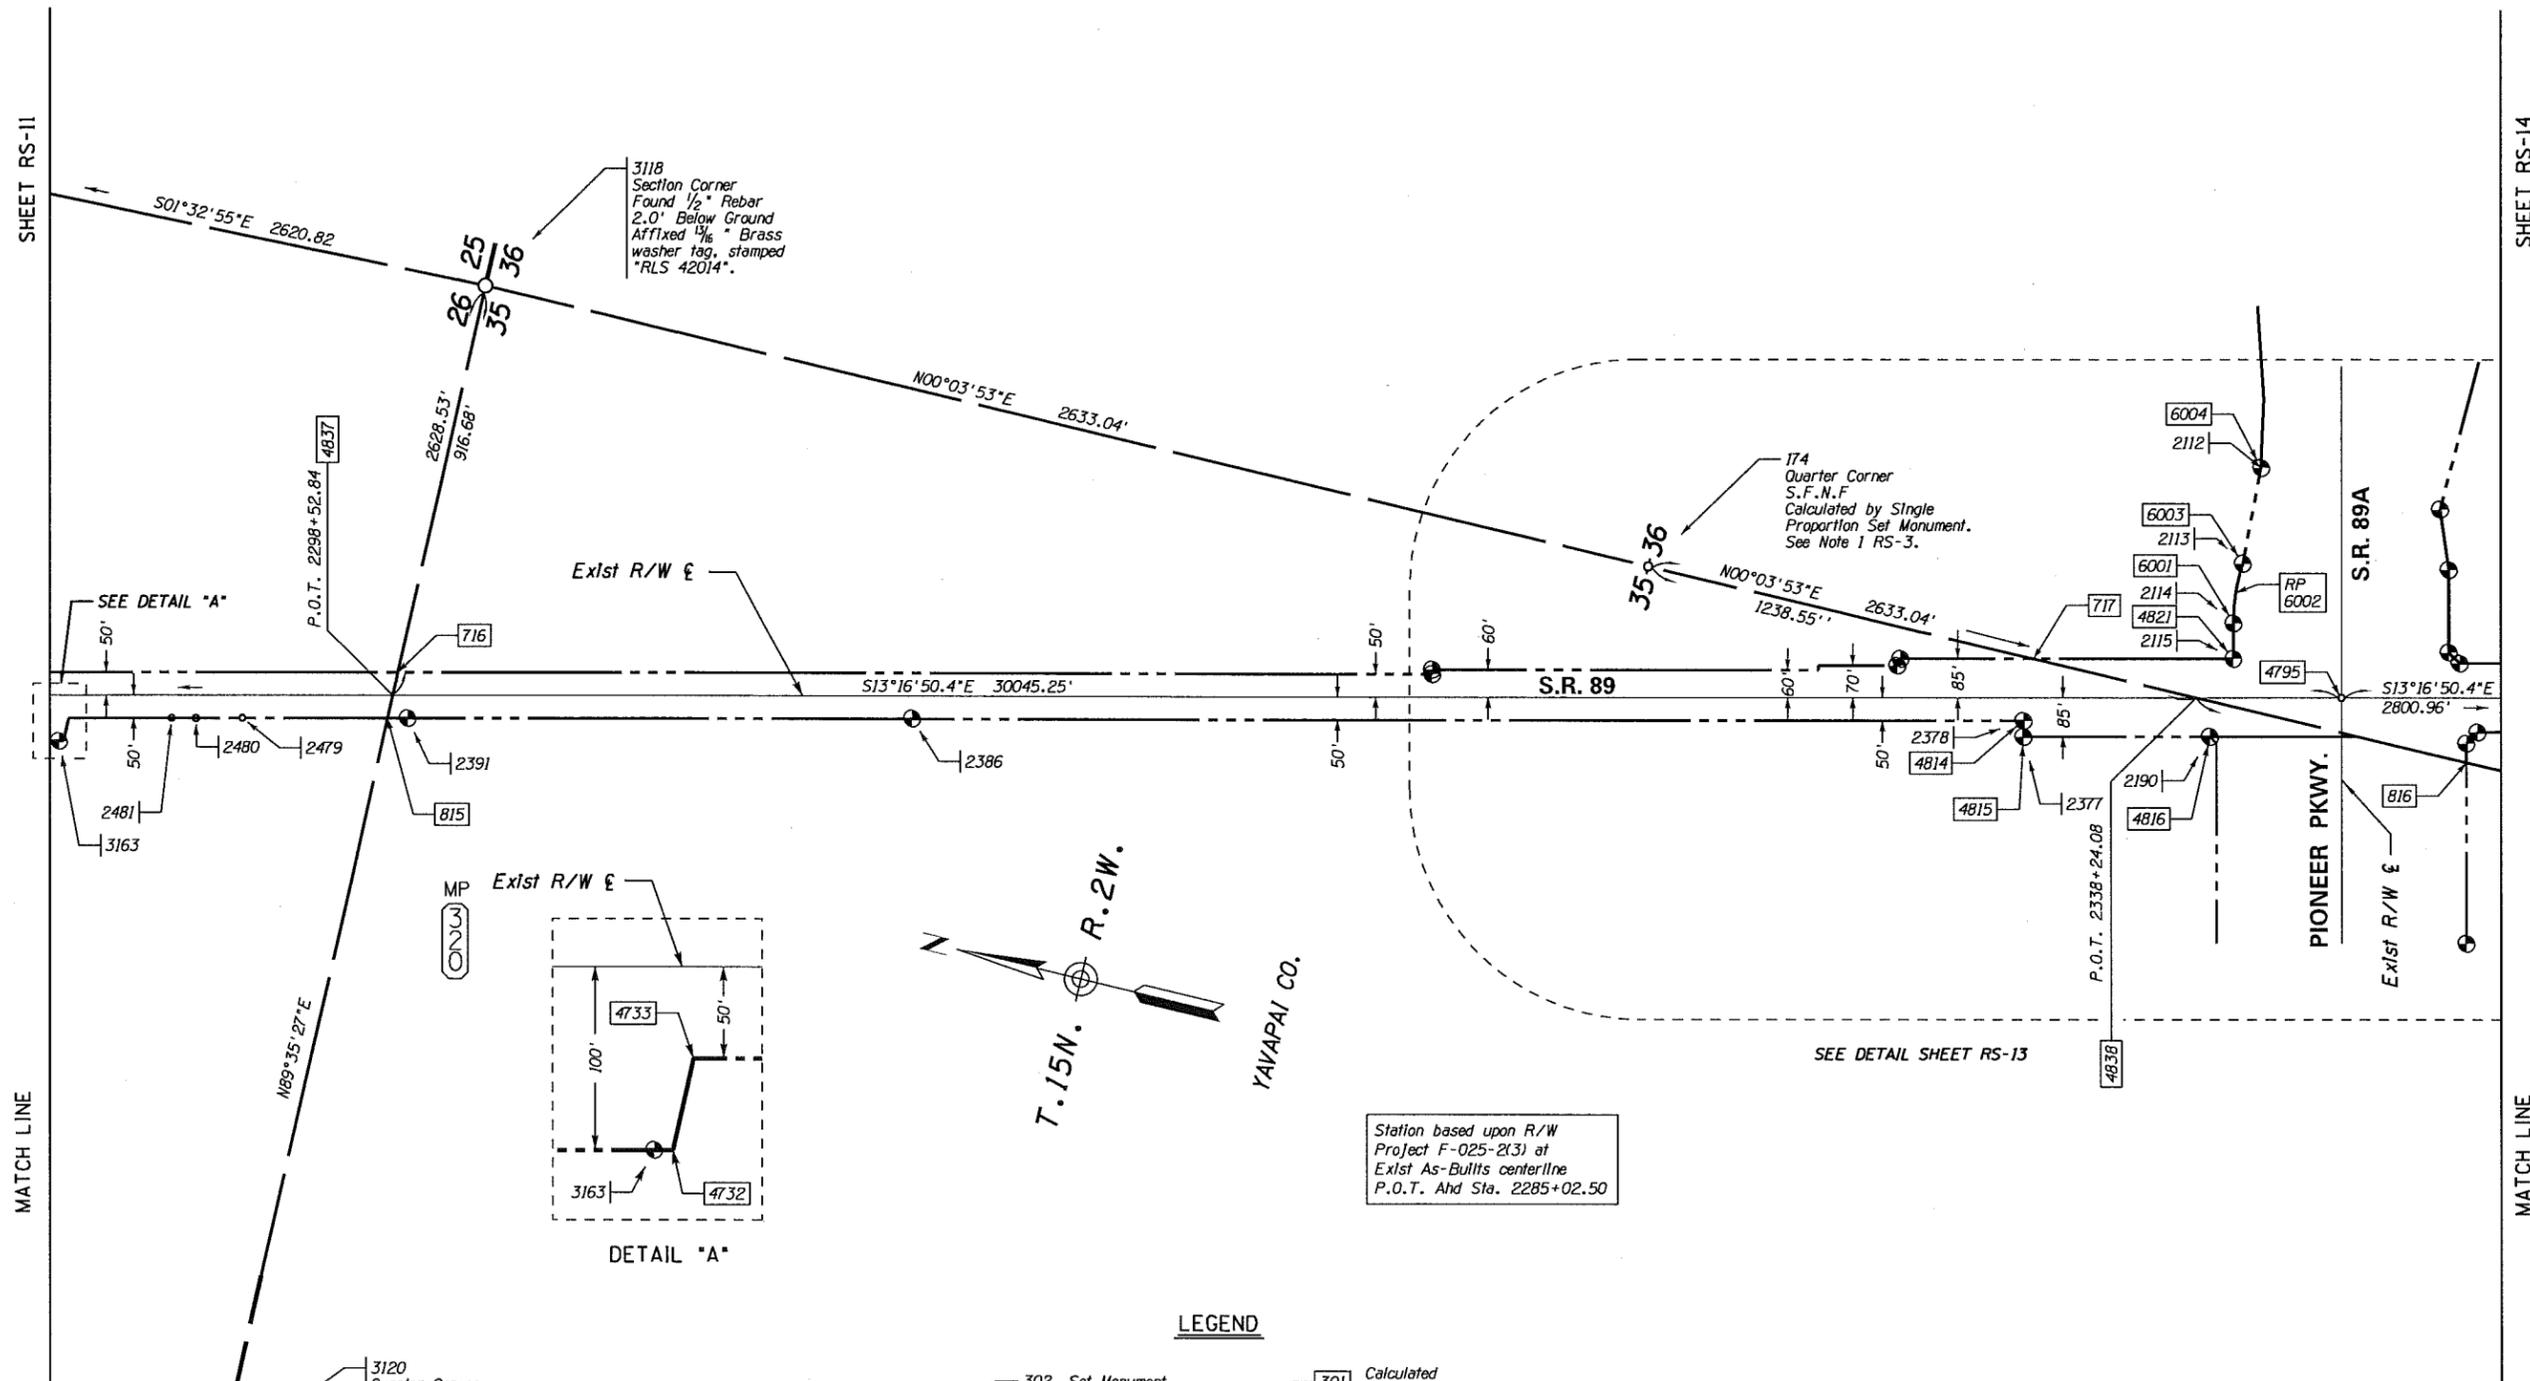

Station based upon R/W
Project F-025-2(3) at
Exst As-Built centerline
P.O.T. and Sta. 2285+02.50


LEGEND

- 302 Set Monument
- 300 Found Monument
- △ Aztec Control Point
- S.F.N.F. Searched For Not Found
- S.F.N.F.N.S. Searched For Not Found Not Set
- 301 Calculated position
- Existing ADOT R/W monument

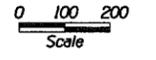

089RW317_RS12.DGN

DRAWING NO.	D-13-T-479	ARIZONA DEPARTMENT OF TRANSPORTATION INTERMODAL TRANSPORTATION DIVISION RIGHT OF WAY PLANS SECTION	
SURVEY	DECEMBER 2006	HIGHWAY NAME: PRESCOTT - ASH FORK	
DRAWN/DATE	JRD/GLM 02/07	FEDERAL AID NO.:	
ADOT REVIEW	LOU FURLIBOTTEN	S 089-B-702	
PROJECT NO.:		089 YV 317 H6701 01R	
ROUTE NO.:	SR 89	LOCATION: Chino Valley - Granite Dells	

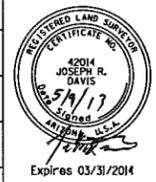

RESULTS OF SURVEY


④
 EXIST R/W & CURVE DATA
 PI 2395+78.01
 TOTAL CURVE
 $\Delta=33^{\circ}39'00''$ LT
 T IN=441.54'
 T OUT=626.03'
 L=1041.25'
 MAIN CURVE
 $\Delta=25^{\circ}39'00''$ LT
 D=4^{\circ}00'00''
 L=641.25'
 R=1432.39'

SPIRAL
 a=1
 $\Delta=8^{\circ}00'00''$
 L=400.00'

⑥
 EXIST R/W & CURVE DATA
 PI 2445+08.23
 TOTAL CURVE
 $\Delta=8^{\circ}34'02''$ LT
 T=262.16'
 L=523.64'
 MAIN CURVE
 $\Delta=0.00'$
 D=03^{\circ}16'20''
 L=0.00'
 R=1750.98'


SPIRAL
 a=1
 $\Delta=4^{\circ}17'01''$
 L=261.82'

SPIRAL
 a=1
 $\Delta=4^{\circ}17'01''$
 L=261.82'

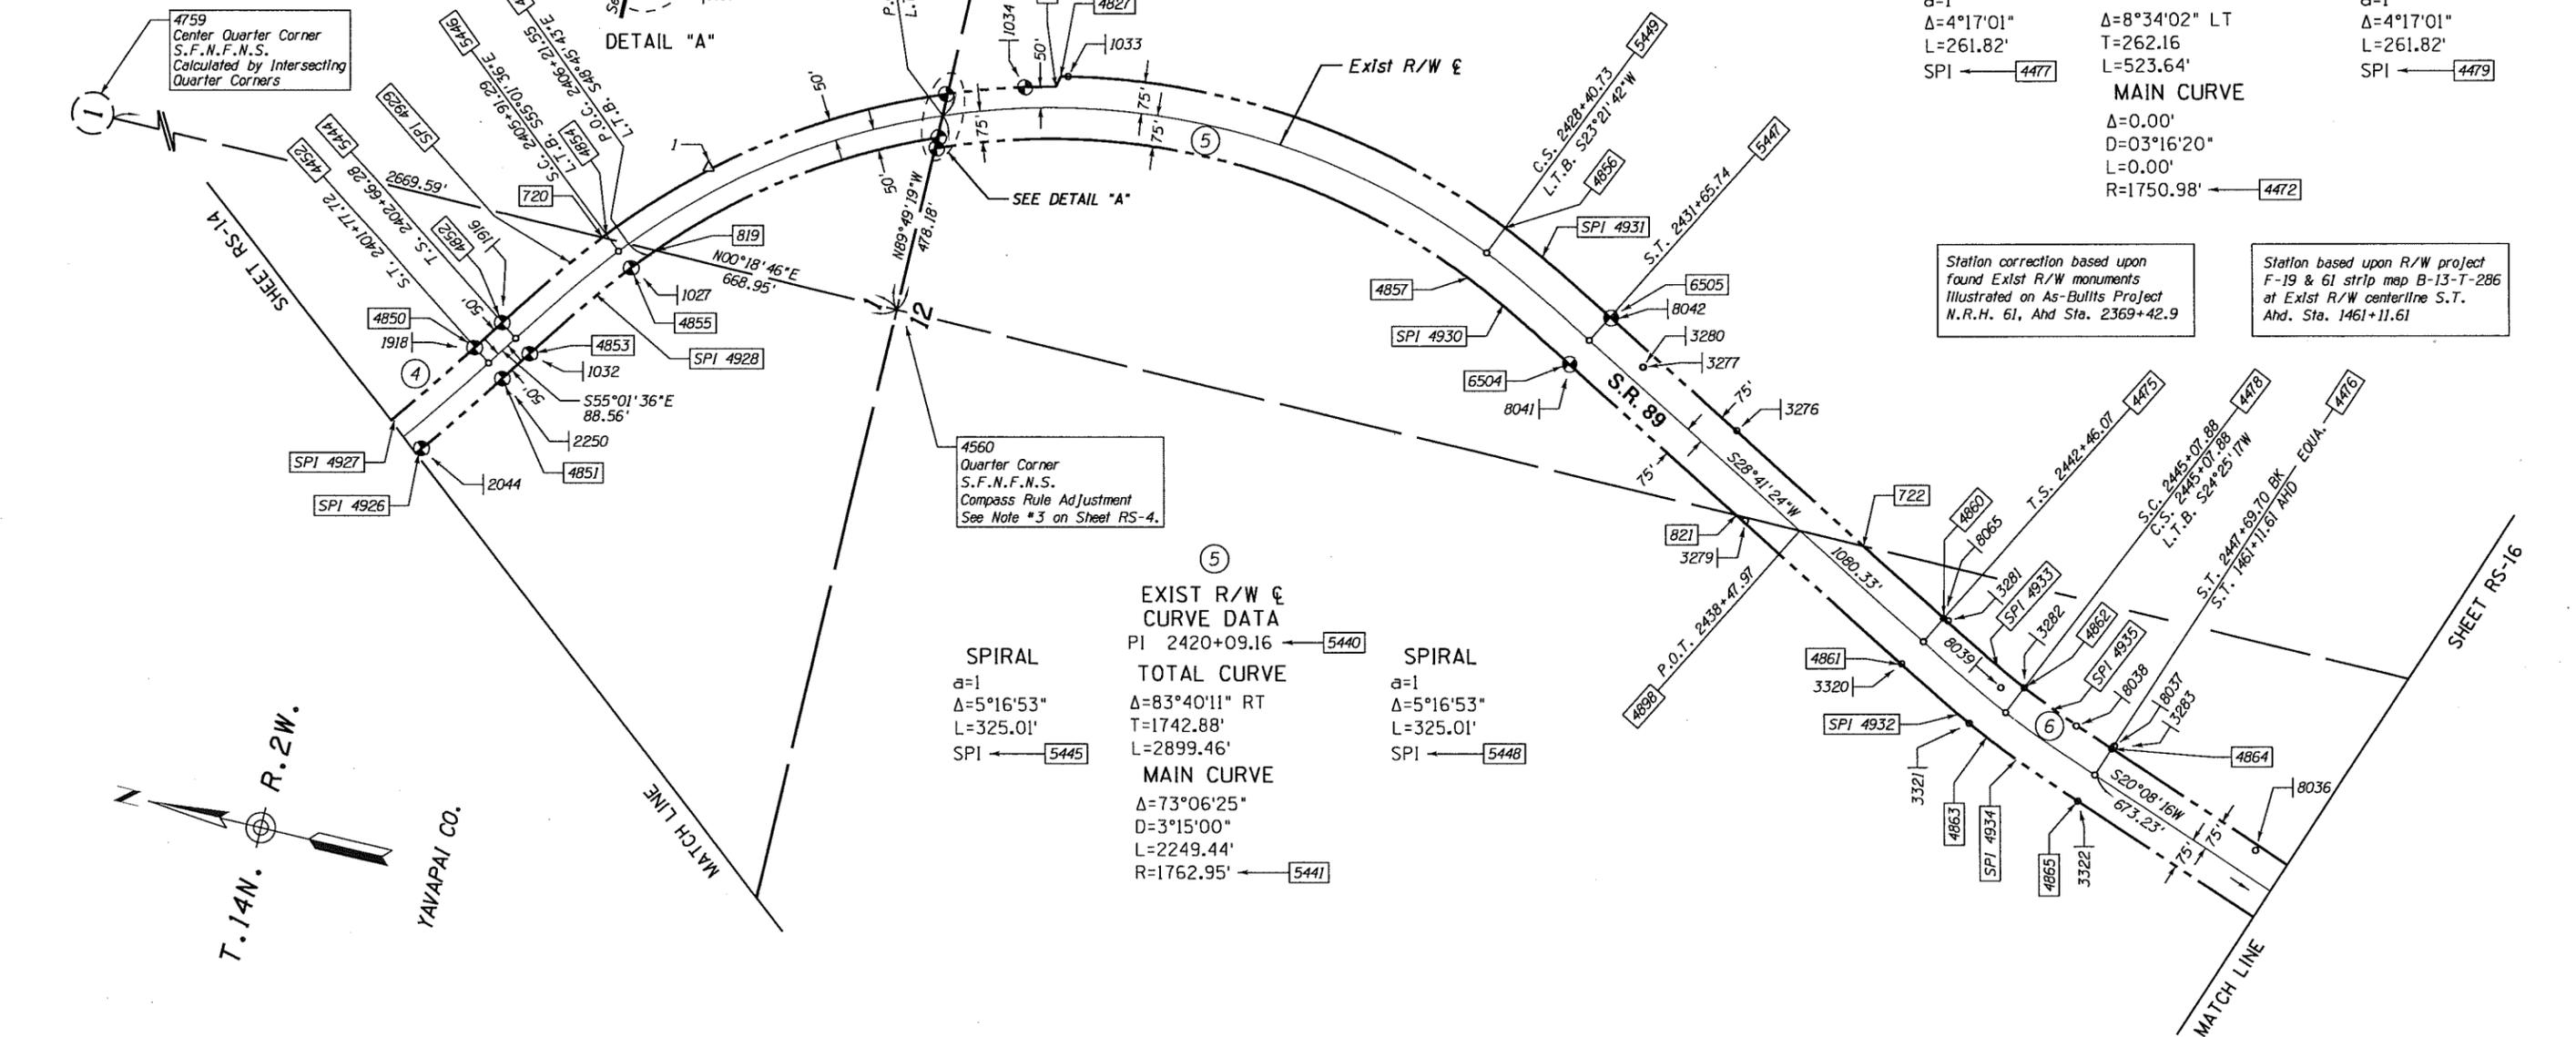

Station correction based upon found Exist R/W monuments Illustrated on As-Builts Project N.R.H. 61, Ahd Sta. 2369+42.9

Station based upon R/W project F-19 & 61 strip map B-13-T-286 at Exist R/W centerline S.T. Ahd. Sta. 1461+11.61

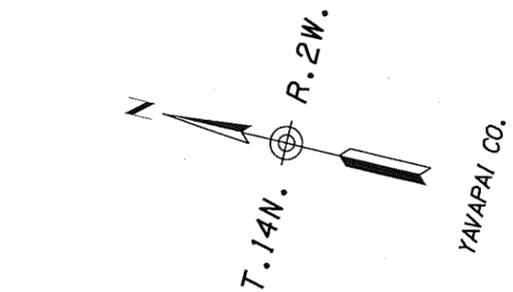

⑤
 EXIST R/W & CURVE DATA
 PI 2420+09.16
 TOTAL CURVE
 $\Delta=83^{\circ}40'11''$ RT
 T=1742.88'
 L=2899.46'
 MAIN CURVE
 $\Delta=73^{\circ}06'25''$
 D=3^{\circ}15'00''
 L=2249.44'
 R=1762.95'

SPIRAL
 a=1
 $\Delta=5^{\circ}16'53''$
 L=325.01'


SPIRAL
 a=1
 $\Delta=5^{\circ}16'53''$
 L=325.01'

LEGEND


- ← 302 Set Monument
- ← 300 Found Monument
- △ Aztec Control Point
- 301 Calculated position
- Existing ADOT R/W monument
- S.F.N.F. Searched For Not Found
- S.F.N.F.N.S. Searched For Not Found Not Set

Surveyor's note about R/W in the Granite Dells Area, sheets RS-15 and RS-16
 The geometric alignment and associated right of way lines from Station 2431+65.74 south to Station 1490+25.46 were developed from a best fit of the existing pavement, private monuments as shown, existing right of way plans and existing right of way documentation as provided by ADOT. Numerous ambiguities exist between the record information and measurements performed on this survey. The geometric information shown hereon represents the most harmonious solution of the compilation of all the evidence recovered and has been accepted by the ADOT R/W Plans and R/W Titles Sections.


CHANGE ORDER REVISIONS				DRAWING NO.	ARIZONA DEPARTMENT OF TRANSPORTATION	
C.O. NO.	DATE	BY	DESCRIPTION OF REVISIONS	D-13-T-479	INTERMODAL TRANSPORTATION DIVISION	
				SURVEY	RIGHT OF WAY PLANS SECTION	
				DRAWN/DATE	PRESCOTT - ASH FORK	
				ADOT REVIEW	FEDERAL AID NO.: S 089-B-702	
					PROJECT NO.: 089 YV 317 H6701 OIR	
				ROUTE NO.: SR 89	LOCATION: Chino Valley - Granite Dells	

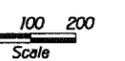


89RW317_RS15.DGN

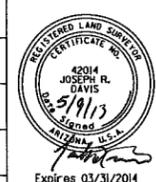

RESULTS OF SURVEY

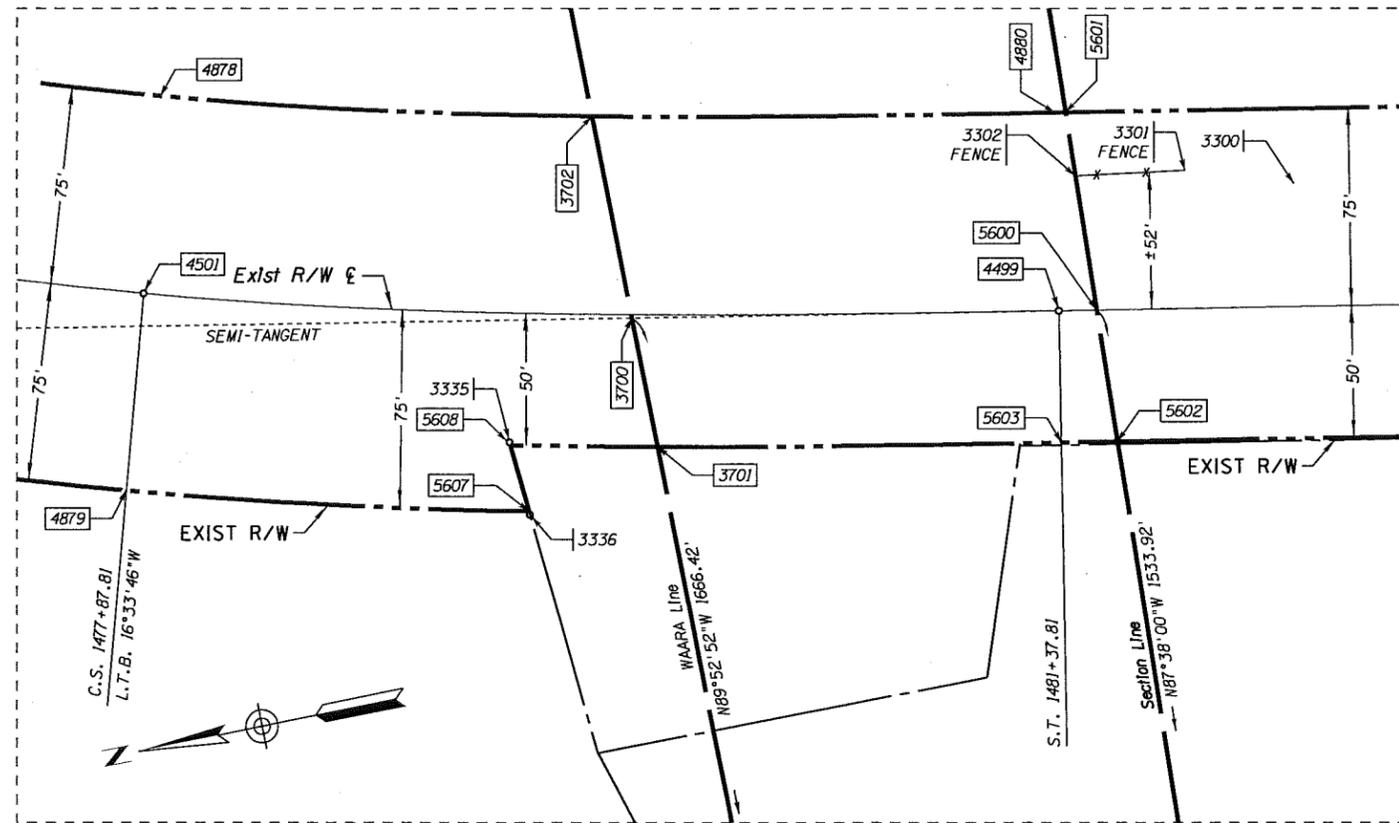

DETAIL "A" From Sheet RS-16

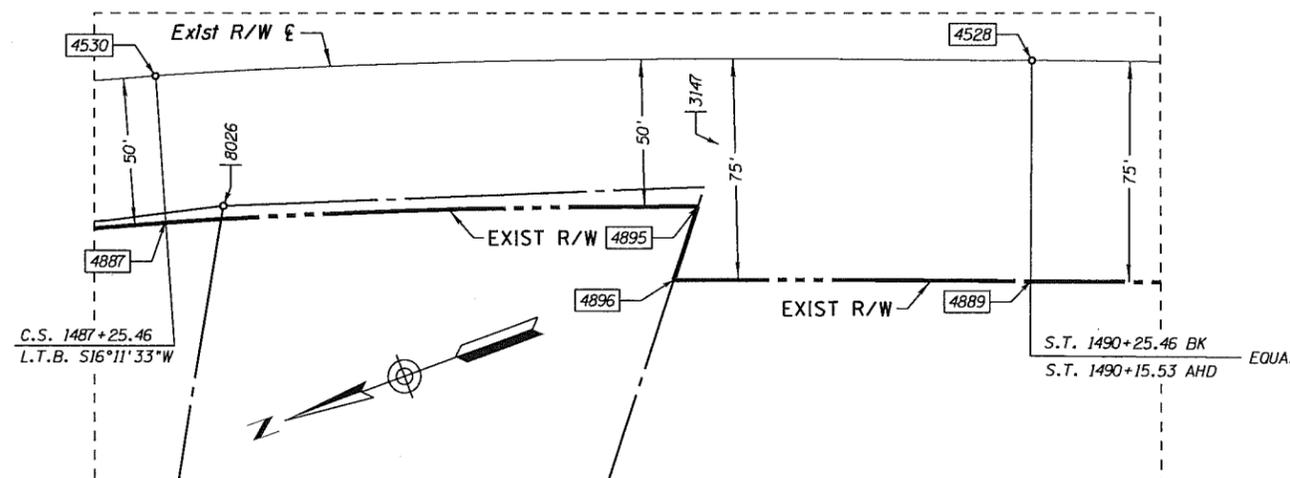

DETAIL "B" From Sheet RS-16

DRAWING NO.	D-13-T-479	ARIZONA DEPARTMENT OF TRANSPORTATION INTERMODAL TRANSPORTATION DIVISION RIGHT OF WAY PLANS SECTION	
SURVEY	DECEMBER 2006	HIGHWAY NAME:	PRESCOTT - ASH FORK
DRAWN/DATE	JRD/GLM 02/07	FEDERAL AID NO.:	S 089-B-702
ADOT REVIEW	LOU FURUBOTTEN	PROJECT NO.:	089 YV 317 H6701 01R
ROUTE NO.:	SR 89	LOCATION:	Chino Valley - Granite Dells

4501 E. McDowell Road
Phoenix, AZ 85008-4505
Tel: (602) 454-0402
Fax: (602) 454-0403
www.aztec.com

REGISTERED LAND SURVEYOR
42014
JOSEPH R.
DAVIS
5/9/13
ARIZONA, U.S.A.

Expires 03/31/2014

RESULTS OF SURVEY

SECTION CORNERS			
PT.	NORTHING	EASTING	DESCRIPTION
100	1310887.24016	545822.87110	AC
101	1310778.58756	548453.63194	(C)
102	1310670.42783	551088.63165	AC
103	1315791.88136	551161.64708	BC
105	1358267.23910	535290.20080	BC
107	1347654.06253	535266.88505	Set - 3" AC
108	1347664.53126	537969.03797	Set - 3" AC
109	1345015.64585	540655.74394	(C)
110	1347699.44126	546075.38903	(C)
111	1347687.22063	543373.28999	(C)
112	1342361.70314	543327.32961	Set - 3" AC
113	1345033.27791	546044.87564	(C)
114	1345024.46188	543350.30980	(C)
118	1337034.40428	543277.61522	Set - 3" AC
119	1339696.00694	540621.99403	Set - 3" AC
120	1339700.10049	545982.95080	Set - 3" AC
121	1339698.05371	543302.47241	(C)
122	1334375.80404	540587.99891	Set - 3" AC
123	1334366.29193	545893.31776	Set - 3" AC
124	1334371.04822	543240.52792	(C)
126	1360922.56120	537968.01110	REBAR
128	1355618.02101	535318.10116	Set - 3" AC
129	1355646.07090	540751.44010	BC
130	1355632.27750	538032.88380	REBAR
149	1329079.63466	545905.92441	Set - 3" AC
174	1323826.72894	545973.77501	Set - 3" AC
175	1350334.28929	540740.68718	Set - 3" AC
176	1350308.11508	535306.39390	Set - 3" AC
177	1350321.19930	538022.94186	(C)
2731	1352986.44278	538077.01975	BC
3054	1360928.69426	540670.42017	BC
3055	1363570.20707	540645.49292	BC
3056	1363567.70197	537947.23758	BC
3057	1363565.52223	535250.25097	BC
3058	1360916.30972	535270.46569	BC
3085	1353039.77245	546275.03168	BC
3086	1347669.55249	551479.58715	2" PIPE CAP
3088	1337037.84973	535323.91597	REBAR
3102	1347674.99999	540671.19092	2" PIPE CAP
3103	1342356.29176	540640.29696	2" PIPE CAP
3104	1337035.72210	540603.69109	2" PIPE CAP
3106	1331708.17986	543203.44742	1/2" REBAR
3107	1331715.88601	540572.30674	STONE
3108	1353004.21573	540810.46142	BC
3109	1358277.92833	537988.69255	Set - 3" AC
3110	1358288.13229	540693.08171	BC
3113	1321077.70803	551199.08122	BC
3114	1318434.58088	551180.29775	POST
3115	1352968.80292	535346.00152	BC
3116	1342367.11452	546014.36224	2" PIPE CAP
3117	1337033.08646	545951.53936	2" PIPE CAP
3118	1326459.76841	545976.75257	1/2" REBAR
3120	1326441.00078	543348.29290	AC
3145	1321193.68947	545970.79744	PIPE
3146	1321075.42055	543326.90262	AC
3153	1315813.26867	545878.12230	X on BOULDER
3154	1318503.57438	545923.36918	REBAR
3155	1321129.18117	548515.10298	REBAR
3187	1331699.50092	545835.09624	STONE
3207	1326383.93045	535440.88594	REBAR
3209	1347586.17026	524439.35990	AC
3215	1326425.36025	540722.26057	Set - 3" AC
3216	1329070.62310	540647.28379	Set - 3" AC
3275	1310790.07000	548173.89550	AC WC *ABCOR ENG. 1986
3601	1344815.64923	540654.58225	Set - 3" AC *WC 200"
4560	1315800.19582	548486.00317	(C)
4759	1318469.75029	548500.58072	(C)
4760	1329075.12760	543275.85539	(C)
5539	1305729.27406	545694.70006	STONE

EXISTING ADOT R/W MONUMENTATION					
PT.	NORTHING	EASTING	DESCRIPTION	STATION	OFFSET
1013	1315794.80233	548884.49454	ADOT STEEL RAIL PAINTED 2414+53	2414+23.38	75.23 RT
1014	1315796.33268	548911.26057	ADOT STEEL RAIL PAINTED 2414+53	2414+32.55	49.92 RT
1027	1316450.15739	548434.97111	ADOT STEEL RAIL PAINTED 2405+95.75	2405+92.09	50.08 RT
1032	1316641.65629	548178.30650	ADOT STEEL RAIL	2402+67.10	50.12 RT
1034	1315619.31631	549076.41402	ADOT STEEL RAIL PAINTED 2416+60	2416+53.54	49.52 LT
1035	1315802.28539	549016.38559	ADOT STEEL RAIL PAINTED 2414+53	2414+66.17	49.87 LT
1916	1316723.69791	548235.60207	ADOT STEEL RAIL PAINTED 2402+70.75	2402+67.02	49.95 LT
1918	1316775.51788	548161.69491	ADOT STEEL RAIL PAINTED 2401+80.3	2401+76.76	50.05 LT
1935	1317520.56477	547507.05973	ADOT WOOD POST CARVED 2391+39.0	2391+38.27	49.99 LT
1953	1319188.34994	546854.24286	ADOT WOOD POST CARVED 2373+47	2373+47.11	49.99 LT
1960	1319567.37369	546736.31409	ADOT WOOD POST CARVED 2369+42.9	2369+39.60	49.57 LT
1976	1321117.53893	546370.45862	ADOT WOOD POST CARVED 2353+38.8	2353+46.84	49.60 LT
1988	1321189.19813	546225.19922	ADOT AC STAMPED 106+50.04 75' LT	106+49.92	75.31 LT *
1989	1321195.10874	546249.30573	ADOT AC STAMPED 106+50.03 50' LT	106+50.13	50.49 LT *
1991	1321176.42579	546253.99412	ADOT AC STAMPED 2352+67	2352+62.78	50.22 RT *
1994	1321095.43534	546273.06104	ADOT WOOD POST CARVED 2353+38.8	2353+45.98	50.27 RT *
2009	1319544.33875	546639.96455	ADOT WOOD POST CARVED 2369+42.9	2369+43.18	49.50 RT *
2034	1317485.03715	547413.58954	ADOT WOOD POST CARVED 2391+39.0	2391+37.19	49.99 RT *
2044	1316844.93625	547897.48616	ADOT WOOD POST CARVED 2399+23.6	2399+23.18	49.39 RT *
2053	1321479.34537	546285.82008	ADOT AC STAMPED 109+18.49 50' RT	109+18.38	50.34 RT *
2054	1321478.87998	546311.60085	ADOT AC STAMPED 109+11.93 75' RT	109+12.01	75.32 RT *
2062	1322041.09874	546178.70312	ADOT AC STAMPED 114+89.63 75' RT	114+89.72	75.13 RT *
2063	1322069.69213	546196.47155	ADOT AC STAMPED 339+05.84 236.45' RT	339+05.96	236.48 RT *
2067	1322110.84967	546371.37934	ADOT AC STAMPED 340+80.59 236.45' RT	340+85.64	236.50 RT *
2069	1322159.36222	546495.16527	ADOT AC STAMPED 342+17.30 217.88' RT	342+17.25	217.65 RT *
2111	1322591.14568	546639.17510	ADOT AC STAMPED 344+56.18 169.75' LT	344+56.38	169.64 LT *
2112	1322563.39082	546493.17318	ADOT AC STAMPED 343+08.09 176.52' LT	343+07.91	176.08 LT *
2113	1322555.16650	546280.61969	ADOT AC STAMPED 340+98.97 216.82' LT	340+99.13	216.79 LT *
2114	1322545.74481	546148.99174	ADOT AC STAMPED 339+68.58 237.67' LT	339+68.84	237.79 LT *
2115	1322528.11750	546074.03230	ADOT AC STAMPED 119+87.67 85.00' RT	119+87.76	85.14 RT *
			338+91.69 237+72' LT	2339+05.89	85.14 LT *
2117	1321968.34206	546041.73413	ADOT AC STAMPED 114+50.37 75.00' LT	114+50.37	74.89 LT *
2118	1321986.80301	546011.94169	ADOT AC STAMPED 337+07.31 275.00' RT	2344+18.47	99.64 RT *
2122	1321886.75874	545587.63214	YCHD BC (NOT STAMPED)	2344+18.36	535.58 RT *
2190	1322539.73088	545896.65519	ADOT AC STAMPED 120+39.82	120+39.81	84.82 LT *
2250	1316692.62185	548105.05938	ADOT STEEL RAIL	2401+77.87	50.34 RT *
2377	1322939.02536	545802.10606	ADOT AC STAMPED 124+50.00 85' LT	124+50.14	85.12 LT *
2378	1322947.10665	545836.33720	ADOT AC STAMPED 124+50.00 50' LT	124+50.15	49.95 LT *
2386	1325325.77844	545275.90086	ADOT WOOD POST CARVED 2310+00	2309+99.70	48.96 RT *
2391	1326409.96274	545018.97941	ADOT BC STAMPED MP 320.01	2298+85.49	49.95 RT *
2404	1324235.24367	545635.33623	ADOT AC STAMPED 137+50 50' RT	137+50.01	50.34 RT *
2405	1324237.58897	545645.01534	ADOT AC STAMPED 137+50 60' RT	137+50.07	60.30 RT *
2411	1323242.82987	545889.75852	ADOT AC STAMPED 127+25.72 70' RT	127+25.69	69.98 RT *
2412	1323239.71789	545905.93474	ADOT AC STAMPED 127+25.72 85' RT	127+18.94	85.01 RT *
2502	1329759.16643	544177.07888	ADOT BC STAMPED 2221+00	2221+01.09	99.95 RT *
2506	1331219.42844	543832.42488	ADOT BC STAMPED 2206+00	2206+00.70	99.94 RT *
2510	1331265.33656	544026.99033	ADOT BC STAMPED 2206+00	2206+00.72	99.97 LT *
2515	1329805.10746	544371.60550	ADOT BC STAMPED 2221+00	2221+01.06	99.92 LT *
2518	1328637.14290	544647.32313	ADOT BC (NOT STAMPED)	2233+01.13	99.96 LT *
2526	1331728.63681	543712.44290	ADOT BC (IN CATTLE GUARD)	2200+77.55	99.74 RT *
2530	1332679.40485	543487.90457	ADOT BC STAMPED 2191+00	2191+00.63	99.86 RT *

CONTINUED ON RS-19

ALL STATIONS AND OFFSETS ARE FROM S.R. 89 EXISTING RW & UNLESS OTHERWISE NOTED.
 * STATIONS AND OFFSETS ARE FROM S.R. 89A EXISTING RW &.

GENERAL NOTES	
1.	THIS RESULTS OF SURVEY IS ON FILE IN THE FILE ROOM OF THE RIGHT OF WAY PLANS SECTION OF THE ARIZONA DEPARTMENT OF TRANSPORTATION, 205 SOUTH 17TH AVE, MD 612E, PHOENIX, AZ 85007. (602) 712-7270 SEE ADOT R/W FILE COPY FOR MOST CURRENT ADDITIONS OR REVISIONS.
2.	ALL COORDINATES LISTED ARE 1983 (1992 EPOCH) ARIZONA STATE PLANE GROUND COORDINATES (UNLESS OTHERWISE NOTED), ARIZONA CENTRAL ZONE, STANDARD TRANSVERSE MERCATOR PROJECTION, WITH A SCALE OF ORIGIN POINT OF X=0.0000 Y=0.0000, USING A GRID ADJUSTMENT FACTOR OF 1.0003198649 AS PROVIDED BY ADOT PHOTOGRAMMETRY AND MAPPING PROJECT NO. LS 1045. THESE COORDINATES CAN BE UTILIZED AS GROUND DATUM. TO CONVERT BACK TO GRID COORDINATES DIVIDE EACH COORDINATE VALUE BY 1.0003198649.
3.	UNITS = INTERNATIONAL FEET 1 FOOT=0.3048 METER EXACTLY
4.	ALL BEARINGS ARE GRID BEARINGS, DISTANCES ARE GROUND DISTANCES AND COORDINATES ARE GROUND COORDINATES.
5.	THE COORDINATES PRESENTED ON THIS SURVEY ARE SHOWN TO FIVE DECIMAL PLACES FOR CALCULATION PURPOSES, AND ARE NOT A REPRESENTATION OF THE PRECISION OF THE SURVEY MEASUREMENTS.
6.	THE FIELD PORTION OF THIS SURVEY WAS COMPLETED DURING JANUARY 2007.
7.	MONUMENT VERIFICATION AND ACCEPTANCE ON THIS RESULTS OF SURVEY WAS BASED ON AN OBSERVATION AND EVALUATION OF PHYSICAL CORROBORATING EVIDENCE IN THE FIELD, AND A REVIEW AND ANALYSIS OF EXISTING DRAWINGS, PLATS AND NOTES READILY AVAILABLE AT THE TIME SURVEY WAS PREPARED.
8.	THE BASIS OF COORDINATES FOR THIS PROJECT ARE FROM NATIONAL GEODETIC SURVEY PUBLISHED "CURRENT SURVEY CONTROL" VALUES FOR THE FOLLOWING MONUMENTS: ET00886 NGS, 34°31'20.37609" (N), 112°27'10.17031" (W) Grid Coordinates N 1281885.73754, E 538507.26856 Ground Coordinates N 1282295.76779, E 538679.51813 AJ5638 NGS, 34°36'20.78809" (N), 112°29'07.76062" (W) Grid Coordinates N 1312308.00422, E 528839.70632 Ground Coordinates N 1312727.76549, E 529008.86358
9.	THE PRIMARY CONTROL ESTABLISHED FOR THIS PROJECT WAS ACCOMPLISHED BY AVERAGING MULTIPLE G.P.S. REAL TIME KINEMATIC VECTORS.

CHANGE ORDER REVISIONS				DRAWING NO. D-13-T-479		ARIZONA DEPARTMENT OF TRANSPORTATION INTERMODAL TRANSPORTATION DIVISION RIGHT OF WAY PLANS SECTION	
C.O. NO.	DATE	BY	DESCRIPTION OF REVISIONS	SURVEY	DECEMBER 2006	HIGHWAY NAME:	PRESCOTT - ASH FORK
				DRAWN/DATE	JRD/GLM 02/07	FEDERAL AID NO.:	S 089-B-702
				ADOT REVIEW	LOU FURUBOTTEN	PROJECT NO.:	089 YV 317 H6701 OIR
				ROUTE NO.:	SR 89	LOCATION:	Chino Valley - Granite Dells

4561 E. McDowell Road
Phoenix, AZ 85008-6505
Tel: (602) 454-9402
Fax: (602) 454-9403
www.aztecus.com

RESULTS OF SURVEY

EXISTING R/W LINE											
LEFT SIDE						RIGHT SIDE					
PT.	STATION	OFFSET	PT.	STATION	OFFSET	PT.	STATION	OFFSET	PT.	STATION	OFFSET
698	1876+91.74	50.00 LT	4854	2405+91.29	50.00 LT	4229	1876+97.08	50.00 RT	819	2406+66.67	50.00 RT
699	1879+91.11	50.00 LT	5441	Radius Pt.	---	4226	1879+91.11	50.00 RT	5441	Radius Pt.	---
681	Radius Pt.	---	721	2414+70.12	50.00 LT	681	Radius Pt.	---	820	2414+29.69	50.00 RT
700	1884+57.77	50.00 LT	5441	Radius Pt.	---	800	1884+57.77	50.00 RT	5441	Radius Pt.	---
701	1888+18.00	50.00 LT	4826	2417+25.73	50.00 LT	801	1888+18.00	50.00 RT	4822	2414+32.54	50.00 RT
702	1888+18.00	100.00 LT	4827	2417+37.44	75.00 LT	802	1888+18.00	100.00 RT	4823	2414+23.46	75.00 RT
4006	1903+42.69	100.00 LT	5441	Radius Pt.	---	4097	1903+37.33	100.00 RT	5441	Radius Pt.	---
4014	1929+87.08	100.00 LT	4856	2428+40.73	75.00 LT	4100	1929+82.01	100.00 RT	4857	2428+40.73	75.00 RT
4905	1945+01.40 BK	100.00 LT	4931	SPI	---	4906	1945+01.40 BK	100.00 RT	4930	SPI	---
	1945+00.00 AHD	---	6505	2431+65.74	75.00 LT		1945+00.00 AHD	---	6504	2431+65.74	75.00 RT
4128	1956+31.21	100.00 LT	722	2439+87.14	75.00 LT	5520	1956+26.41	100.00 RT	821	2437+08.80	75.00 RT
703	1974+42.55	100.00 LT	4860	2442+46.07	75.00 LT	803	1974+42.55	100.00 RT	4861	2442+46.07	75.00 RT
905	Radius Pt.	---	4933	SPI	---	905	Radius Pt.	---	4932	SPI	---
4153	1982+85.51	100.00 LT	4862	2445+07.88	75.00 LT	5513	1982+66.42	100.00 RT	4863	2445+07.88	75.00 RT
905	Radius Pt.	---	4935	SPI	---	905	Radius Pt.	---	4934	SPI	---
704	1997+70.52	100.00 LT	4864	1461+11.61	75.00 LT	804	1997+70.52	100.00 RT	4865	1461+11.61	75.00 RT
705	2010+17.28	100.00 LT	4866	1467+84.84	75.00 LT	805	2009+71.09	100.00 RT	4867	1467+84.84	75.00 RT
706	2037+45.70	100.00 LT	4937	SPI	---	806	2036+99.31	100.00 RT	4936	SPI	---
4907	2042+01.83 BK	100.00 LT	4868	1470+34.84	75.00 LT	4908	2042+01.83 BK	100.00 RT	4869	1470+34.84	75.00 RT
	2042+00.00 AHD	---	4482	Radius Pt.	---		2042+00.00 AHD	---	4482	Radius Pt.	---
707	2059+40.03	100.00 LT	4870	1470+56.84	75.00 LT	807	2067+65.88	100.00 RT	4871	1470+56.84	75.00 RT
708	2064+73.82	100.00 LT	4939	SPI	---	808	2091+58.30	100.00 RT	4938	SPI	---
709	2092+05.08	100.00 LT	4872	1473+06.84	75.00 LT	809	2118+91.90	100.00 RT	4873	1473+06.84	75.00 RT
710	2119+38.94	100.00 LT	4874	1473+16.38	75.00 LT	810	2146+27.17	100.00 RT	4875	1473+16.38	75.00 RT
711	2146+74.48	100.00 LT	4941	SPI	---	4910	2161+01.66 BK	100.00 RT	4940	SPI	---
4909	2161+01.66 BK	100.00 LT	4876	1476+66.38	75.00 LT		2161+00.00 AHD	---	4877	1476+66.38	75.00 RT
	2161+00.00 AHD	---	4493	Radius Pt.	---	811	2173+62.19	100.00 RT	4493	Radius Pt.	---
712	2171+90.00	100.00 LT	4878	1477+87.81	75.00 LT	812	2179+87.51	100.00 RT	4879	1477+87.81	75.00 RT
713	2174+09.77	100.00 LT	4943	SPI	---	813	2201+00.25	100.00 RT	5607	1479+36.99	75.00 RT
714	2201+48.15	100.00 LT	3702	1479+58.94	75.00 LT	814	2228+02.04	100.00 RT	5608	1479+29.57	50.00 RT
715	2228+48.89	100.00 LT	4880	1481+37.81	75.00 LT	4912	2241+71.13 BK	100.00 RT	3701	1479+84.93	50.00 RT
4911	2241+71.13 BK	100.00 LT	5601	1481+41.77	75.00 LT		2285+02.50 AHD	---	5603	1481+37.81	50.00 RT
	2285+02.50 AHD	---	4882	1483+83.64	75.00 LT	4732	2291+25.75	100.00 RT	5602	1481+59.50	50.00 RT
4660	2285+04.75	100.00 LT	4945	SPI	---	4733	2291+37.20	50.00 RT	4883	1483+83.64	50.00 RT
4661	2285+32.48	50.00 LT	4884	1486+83.64	75.00 LT	815	2298+41.41	50.00 RT	4944	SPI	---
716	2298+64.26	50.00 LT	4522	Radius Pt.	---	4814	2334+43.65	50.00 RT	4885	1486+83.64	50.00 RT
4739	2321+43.85	50.00 LT	4886	1487+25.46	75.00 LT	4815	2334+43.65	85.00 RT	4522	Radius Pt.	---
4738	2321+43.85	60.00 LT	4947	SPI	---	4816	2338+53.83	85.00 RT	4887	1487+25.46	50.00 RT
4737	2329+93.85	60.00 LT	4888	1490+25.46 BK	75.00 LT	3704	2341+43.60	85.00 RT	4895	1489+11.20	50.00 RT
4736	2329+93.85	70.00 LT		1490+15.53 AHD	75.00 LT	3705	2341+82.39	85.00 RT	4896	1489+02.71	75.00 RT
4735	2331+67.84	70.00 LT	4890	1495+58.74	75.00 LT	816	2344+18.57	141.03 RT	4889	1490+25.46 BK	75.00 RT
4731	2331+74.48	85.00 LT					336+65.96	275.00 RT		1490+15.53 AHD	75.00 RT
717	2334+65.78	85.00 LT				4679	2344+18.59	99.46 RT	4891	1495+58.74	75.00 RT
4821	2339+05.98	85.00 LT					337+07.53	275.00 RT			
* 6001	339+68.58	237.67 LT				4819	2344+43.65	75.00 RT			
* 6002	Radius Pt.	---				4818	2352+43.65	75.00 RT			
* 6003	340+98.97	216.82 LT				4817	2352+43.65	50.00 RT			
* 6004	343+08.10	176.52 LT				817	2352+52.41	50.00 RT			
* 6005	344+56.19	169.75 LT				4914	2369+39.60 BK	50.00 RT			
* 6502	342+17.30	217.88 RT					2369+42.90 AHD	---			
* 6501	340+86.59	236.45 RT				4843	2369+47.92	50.00 RT			
* 6500	339+05.54	236.45 RT				913	Radius Pt.	---			
4758	2344+03.81	75.00 LT				4845	2373+52.72	50.00 RT			
4770	2349+81.56	75.00 LT				818	2380+58.90	50.00 RT			
4768	2349+74.99	50.00 LT				4847	2391+36.47	50.00 RT			
718	2352+78.71	50.00 LT				4450	Radius Pt.	---			
4913	2369+39.60 BK	50.00 LT				4849	2397+77.72	50.00 RT			
	2369+42.90 AHD	---				4926	SPI	---			
4842	2369+47.92	50.00 LT				4851	2401+77.72	50.00 RT			
913	Radius Pt.	---				4853	2402+66.28	50.00 RT			
4844	2373+52.72	50.00 LT				4928	SPI	---			
719	2380+99.56	50.00 LT				4855	2405+91.29	50.00 RT			
4846	2391+36.47	50.00 LT				5441	Radius Pt.	---			
4450	Radius Pt.	---									
4848	2397+77.72	50.00 LT									
4927	SPI	---									
4850	2401+77.72	50.00 LT									
4852	2402+66.28	50.00 LT									
4929	SPI	---									
720	2405+79.81	50.00 LT									

EXISTING ADOT R/W MONUMENTATION (Continued From RS-18)					
PT.	NORTHING	EASTING	DESCRIPTION	STATION	OFFSET
2536	1334139.61125	543142.77577	ADOT BC 2176+00	2176+00.19	100.32 RT
2541	1335599.68340	542798.43943	ADOT BC 2161+00	2161+00.06	100.03 RT
2546	1337059.85427	542453.72345	ADOT BC 2146+00	2146+01.42	100.10 RT
2552	1338519.87163	542109.12540	ADOT BC 2131+00	2131+01.28	100.08 RT
2556	1339882.83494	541787.33760	ADOT BC 2117+00	2117+00.85	100.16 RT
2560	1341342.91514	541442.63171	ADOT BC 2102+00	2102+00.63	100.24 RT
2564	1342803.00659	541097.89690	ADOT BC 2087+00	2087+00.39	100.34 RT
2568	1344263.32412	540753.33270	ADOT BC 2072+00	2071+99.98	100.22 RT
2571	1345330.69854	540504.11297	ADOT BC MP 323.75	2061+03.90	97.58 RT
2573	1345723.15631	540408.86276	ADOT BC 2057+00	2057+00.05	100.13 RT
2581	1345769.07885	540603.49261	ADOT BC 2057+00	2057+00.07	99.85 LT
2585	1344309.01696	540948.17015	ADOT BC 2072+00	2072+00.26	99.90 LT
2592	1341388.95722	541637.28253	ADOT BC 2102+00	2102+00.53	99.78 LT
2596	1339928.88904	541982.06737	ADOT BC 2117+00	2117+00.76	99.94 LT
2600	1338565.95910	542303.76490	ADOT BC 2131+00	2131+01.14	99.94 LT
2604	1337105.82258	542648.35674	ADOT BC 2146+00	2146+01.39	99.89 LT
2609	1335645.67788	542993.05824	ADOT BC 2161+00	2161+00.01	99.95 LT
2614	1334185.51434	543337.77756	ADOT BC 2176+00	2176+00.31	100.02 LT
2618	1332725.26772	543682.49594	ADOT BC 2191+00	2191+00.69	100.07 LT
2662	1347229.02402	540258.99349	ADOT BC 2042+00	2042+00.03	99.94 LT
2667	1348689.42436	539914.42375	ADOT BC 2027+00	2027+01.36	100.07 LT
2674	1350149.72286	539569.57630	ADOT BC 2012+00	2012+00.90	99.91 LT
2681	1351542.38658	539240.98140	ADOT BC 1997+69.11	1997+69.99	100.03 LT
2692	1352758.27277	538821.75569	ADOT BC 1985+00	1984+98.73	99.63 RT
2696	1351496.41767	539046.33841	ADOT BC 1997+69.11	1997+70.02	99.97 RT
2701	1350103.24103	539374.88687	ADOT BC 2012+00	2012+01.41	100.25 RT
2705	1348643.50268	539719.67023	ADOT BC 2027+00	2027+01.31	100.02 RT
2708	1347183.09097	540064.19574	ADOT BC 2042+00	2042+01.81	100.20 RT
2741	1353825.76932	538941.44834	ADOT BC 1974+42.44	1974+42.83	100.01 LT
2746	1355268.53481	538889.45336	ADOT BC 1960+00	1959+99.45	100.00 LT
2747	1355627.99580	538889.13604	ADOT BC 1956+25	1956+39.84	100.14 LT
2768	1356131.53085	538871.43220	ADOT BC MP 325.80	1951+36.00	97.09 LT
2772	1356767.55682	538855.90336	ADOT BC 1945+00	1945+01.20	100.07 LT
2781	1358270.47125	538812.08225	ADOT BC 1929+85	1929+97.64	99.97 LT
2814	1360267.06127	538754.02999	ADOT BC 1910+00	1910+00.21	100.02 LT
2818	1360912.66498	538734.18955	ADOT BC 1903+39.9	1903+54.30	98.96 LT
2837	1360935.23900	538535.46440	ADOT BC 1903+39.10	1903+25.96	99.02 RT
2863	1362448.28600	538690.50470	ADOT BC 1888+18.00	1888+18.06	99.96 LT
2864	1362446.81700	538640.57320	ADOT BC 1888+18.01	1888+18.08	50.01 LT
2917	1363274.83800	538535.56100	ADOT BC 1879+91.10	1879+90.91	50.06 RT
2929	1362444.05300	538540.48150	ADOT BC 1888+18.00	1888+17.93	50.12 RT
2930	1362442.57500	538490.69450	ADOT BC 1888+18.00	1888+17.96	99.93 RT
2942	1360261.14000	538554.06610	ADOT BC 1910+00	1910+00.31	100.03 RT
2955	1				

RESULTS OF SURVEY

CALCULATED POINTS

POINT	NORTHING	EASTING												
101	1310778.58756	548453.63194	921	1312730.82332	548064.25145	4682	1322422.15955	545461.65365	4872	1311586.65436	547691.06628	4951	1310082.11848	547100.31104
104	1311002.38376	545823.57169	922	1309979.52669	547141.73204	4683	1322521.98948	545885.70145	4873	1311654.60790	547557.34150	4953	1311054.51765	547349.87143
110	1347699.44126	546075.38903	3216	1329070.62310	540647.28379	4686	1322545.62088	546148.98218	4874	1311578.14946	547686.74443	4954	1310863.64140	547311.96103
111	1347687.22063	543373.28999	3700	1310998.36627	547387.61961	4687	1322555.20545	546280.68036	4875	1311646.10301	547553.01966	4955	1358238.17732	539379.93361
113	1345033.27791	546044.87564	3701	1310998.46943	547337.86468	4688	1322563.89911	546493.47060	4876	1311268.16483	547542.72081	4956	1358238.03328	539341.75960
114	1345024.46188	543350.30980	3702	1310998.20462	547465.51458	4692	1322069.74014	546196.55952	4877	1311321.46230	547402.50890	4957	1358237.13514	539103.72129
121	1339698.05371	543302.47241	3704	1322257.68058	545963.04798	4693	1322111.16022	546372.49968	4878	1311158.43327	547505.60467	4958	1358236.22734	538863.12482
124	1334371.04822	543240.52792	3705	1322219.93181	545971.95796	4694	1322159.18914	546495.47598	4879	1311201.19329	547361.82853	5007	1322442.87560	546749.64174
149	1329079.63467	545905.92441	4006	1360924.30161	538734.88868	4731	1323239.94075	545905.87278	4880	1310824.66822	547431.88345	5030	1358305.27658	538611.00988
678	1363038.87538	538573.31855	4007	1360899.30320	538735.61606	4732	1327137.89117	544795.74152	4881	1310851.84353	547284.36565	5153	1360924.07458	538634.85297
679	1363568.30899	538601.06499	4014	1358281.03401	538811.79992	4733	1327138.23714	544847.03378	4882	1310582.90432	547387.34637	5154	1358280.65658	538711.76858
680	1363272.01784	538585.53703	4033	1360948.84597	538534.08987	4735	1323242.95222	545889.74980	4883	1310605.55487	547264.41569	5155	1355636.11244	538788.71695
681	1362972.15490	544307.26279	4038	1360898.84914	538535.54463	4736	1323412.28911	545849.78058	4884	1310283.72764	547324.01520	5156	1352991.76712	538895.89235
682	1362805.51174	538580.10874	4090	1358255.28990	538612.46435	4737	1323409.99189	545840.04802	4885	1310315.94907	547203.23945	5157	1350327.95159	539424.85301
698	1363568.35548	538651.13604	4097	1360923.84755	538534.81725	4738	1324237.25987	545644.78488	4886	1310241.85817	547312.35246	5158	1347672.59958	540051.60563
699	1363269.40105	538635.46850	4100	1358280.27915	538611.73724	4739	1324234.96266	545635.05231	4887	1310276.71635	547192.31118	5433	1309471.35553	546949.78617
700	1362806.96599	538630.08758	4128	1355636.61996	538888.74451	4760	1329075.12760	543275.85539	4888	1309953.02352	547211.89316	5440	1315684.18496	549634.50806
701	1362446.88838	538640.56477	4140	1353061.07086	538788.58099	4768	1321479.54089	546285.42478	4889	1310006.02638	547071.56961	5441	1315143.43788	547327.53707
702	1362448.34262	538690.54362	4151	1352958.13531	538798.82814	4770	1321478.88570	546311.26639	4890	1309444.85410	547019.94794	5444	1316683.19549	548206.35893
703	1353826.04316	538941.42691	4153	1352992.42029	538996.34861	4795	1322277.15890	546045.78610	4891	1309497.85695	546879.62440	5445	1316558.94461	548383.98346
704	1351541.86139	539241.07720	4171	1355611.62333	538889.47183	4814	1322946.95235	545836.31834	4892	1310823.94183	547355.48763	5446	1316488.88251	548466.73033
705	1350328.44591	539527.48417	4226	1363274.63464	538535.60555	4815	1322938.91210	546225.25437	4893	1310827.06773	547279.80150	5447	1314154.59305	548799.05575
706	1347672.99729	540154.25960	4229	1363568.26251	538550.99394	4816	1322539.70177	545896.48147	4894	1310826.02576	547305.03021	5448	1314344.83443	548902.96425
707	1345535.57242	540658.76396	4345	1355661.61659	538888.01718	4817	1321195.09075	546249.81676	4895	1310103.70162	547134.72697	5449	1314444.36975	548945.95799
708	1345016.05693	540781.38714	4349	1358256.03657	538812.52727	4818	1321189.34771	546225.48535	4896	1310120.12040	547114.09693	5513	1352991.11400	538795.44406
709	1342357.83947	541408.81610	4369	1353017.40444	538993.80689	4819	1321967.95287	546041.70827	4898	1313556.11886	548471.53698	5520	1355635.60492	538688.68940
710	1339697.08730	542036.84335	4372	1352967.43680	538998.94596	4821	1322527.99979	546073.91486	4905	1356767.35139	538855.84359	5578	1310998.96966	547566.65927
711	1337034.70608	542665.25511	4408	1358306.03144	538811.07257	4822	1315796.31624	548911.18402	4906	1356761.53445	538655.92820	5600	1310823.89595	547355.47918
712	1334584.84460	543243.50504	4411	1360949.30003	538734.16131	4823	1315794.81574	548884.73723	4907	1347229.06492	540259.04262	5601	1310820.76779	547431.16490
713	1334370.95236	543293.99082	4425	1356946.52173	538091.08717	4826	1315547.43339	549094.90058	4908	1347183.12102	540064.39124	5602	1310825.98140	547305.02204
714	1331705.80666	543923.05509	4445	1321185.25381	546303.51253	4827	1315541.09534	549121.95010	4909	1335645.69764	542993.10795	5603	1310847.31427	547308.95192
715	1329077.29987	544543.47134	4447	1317092.79399	546620.81180	4828	1345110.71765	540656.29617	4910	1335599.75374	542798.45667	5607	1311051.47246	547323.58306
716	1326453.58952	545111.38155	4450	1318026.06320	548793.72314	4829	1345015.72102	540678.71858	4911	1327790.41837	544847.21878	5608	1311053.45959	547349.63459
717	1322956.43023	545972.79083	4452	1316733.95637	548133.79301	4830	1342357.63265	541306.11708	4912	1327744.47447	544652.56740	6001	1322545.57523	546148.76419
718	1321183.94344	546355.19574	4453	1317503.95886	547459.87118	4831	1339697.00885	541934.11402	4913	1319567.47045	546736.73788	6002	1322136.68099	546244.72860
719	1318487.75814	547128.48047	4454	1316886.96479	547915.05773	4832	1337034.75672	542562.49531	4914	1319544.49851	546639.41220	6003	1322555.16238	546280.46355
720	1316534.63413	548490.01366	4455	1316978.02161	547817.32009	4833	1334371.13666	543191.19948	4918	1350327.74430	539381.81610	6004	1322563.86015	546493.25583
721	1315798.54271	549017.98521	4470	1312976.95559	548154.50745	4834	1334173.78540	543237.78103	4919	1351653.82002	538049.98079	6005	1322591.20915	546638.95748
722	1313398.02937	548470.51787	4472	1312250.31886	549754.77622	4835	1331706.14578	543820.22721	4923	1351658.87770	539412.71675	6500	1322069.62169	546196.05897
723	1310820.81593	547431.17377	4475	1313206.89618	548280.42267	4836	1329077.12387	544440.76504	4924	1322151.14870	546818.53563	6501	1322111.11427	546372.29219
800	1362804.05752	538530.12989	4476	1312730.82319	548064.25140	4837	1326453.22332	545060.09406	4925	1322613.03054	546709.79817	6502	1322159.14601	546495.26887
801	1362443.97991	538540.60708	4477	1313053.75764	548196.56417	4838	1322588.18102	545972.37440	4926	1316847.99787	547883.53309	6504	1314190.59829	548733.26348
802	1362442.52567	538490.62823	4478	1312974.25149	548160.46268	4839	1318488.46647	547074.50930	4927	1316925.93159	547946.58254	6505	1314118.58782	548864.84802
803	1353820.22621	538741.51152	4479	1312894.74535	548124.36119	4840	1316469.13095	548489.65600	4928	1316519.29550	548353.43405			
804	1351495.91712	539046.42591	4480	1311853.50726	547742.54216	4841	1315798.70991	548964.18031	4929	1316598.59373	548414.53285			
805	1350327.45726	539322.22184	4481	1311244.16803	547432.90051	4842	1319562.58781	546737.89035	4930	1314376.02376	548834.73875			
806	1347672.20188	539948.95166	4482	1312770.82915	545636.65097	4843	1319539.61567	546640.56471	4931	1314310.13663	548969.67428			
807	1344685.86288	540653.82838	4485	1312098.75340	547832.47321	4844	1319183.22112	546856.25817	4932	1313086.74679	548129.17379			
808	1342357.42582	541203.41805	4486	1311942.25112	547775.08427	4845	1319146.77137	546763.13774	4933	1313019.64015	548263.44198			
809	1339696.93041	541831.38470	4487	1311865.67091	547742.16248	4846	1317522.18374	547506.43139	4934	1312923.19850	548054.91137			
810	1337034.80736	542459.73552	4488	1311620.63450	547624.20560	4847	1317485.73398	547413.31096	4935	1312866.28970	548193.81010			
811	1334371.32096	543088.40814	4489	1311769.24079	547699.72133	4848	1317014.60517	547851.40300	4936	1311969.99759	547705.37551			
812	1333762.72620	543232.05702	4490	1311845.50145	547733.37671	4849	1316941.43807	547783.23721	4937	1311914.51427	547844.79697			
813	1331706.48489	543717.39932	4493	1310713.15255	549002.81497	4850	1316774.92658	548162.45382	4938	1311801.39523	547631.93290			
814	1329076.94786	544338.05874	4496	1311612.12708	547619.88247	4851	1316692.98469	548105.13431	4939	1311737.08944	547767.51132			
815	1326452.85712	545008.80658	4497	1311403.98610	547514.11361	4852	1316724.16643	548235.01868	4940	1311434.38448	547445.43283			

RESULTS OF SURVEY

S.R. 89 EXISTING RIGHT-OF-WAY E				
POINT	NORTHING	EASTING	STATION	DESCRIPTION
679	1363568.30899	538601.06499	1876+94.41	POT
680	1363272.01784	538585.53703	1879+91.11	PC
678	1363038.87538	538573.31855	1882+24.57	PI
681	1362972.15490	544307.26279	---	CC
682	1362805.51174	538580.10874	1884+57.77	PT
916	1356764.44292	538755.88589	1945+01.40	POT EQNBK
			1945+00.00	POT EQNAHD
904	1353823.13469	538841.46922	1974+42.55	PC
903	1352655.64095	538875.43981	1986+10.54	PI
905	1354157.16308	550321.28063	---	CC
906	1351518.88925	539143.75155	1997+70.52	PT
917	1347206.09297	540161.71693	2042+01.83	POT EQNBK
			2042+00.00	POT EQNAHD
918	1335622.72569	542895.78226	2161+01.66	POT EQNBK
			2161+00.00	POT EQNAHD
919	1327767.44642	544749.89309	2241+71.13	POT EQNBK
			2285+02.50	POT EQNAHD
4795	1322277.15890	546045.78610	2341+43.65	POT JCT SR89A
920	1319555.98448	546688.07504	2369+39.60	POT EQNBK
			2369+42.90	POT EQNAHD
912	1319551.10174	546689.22753	2369+47.92	PC
911	1319353.78622	546735.80065	2371+50.65	PI
913	1320209.20492	549477.40186	---	CC
914	1319164.99624	546809.69796	2373+52.72	PT
4453	1317503.95886	547459.87118	2391+36.47	PC
4447	1317092.79399	547620.81180	2395+78.01	PI
4450	1318026.06320	548793.72314	---	CC
4455	1316978.02161	547817.32009	2397+77.72	CS
4454	1316886.96479	547915.05773	---	SPI
4452	1316733.95637	548133.79301	2401+77.72	ST
5444	1316683.19549	548206.35893	2402+66.28	TS
5445	1316558.94461	548383.98346	---	SPI
5446	1316488.88251	548466.73033	2405+91.29	SC
5440	1315684.18496	549634.50806	2420+09.16	PI
5441	1315143.43788	547327.53707	---	CC
5449	1314444.36975	548945.95799	2428+40.73	CS
5448	1314344.83443	548902.96425	---	SPI
5447	1314154.59305	548799.05575	2431+65.74	ST
4475	1313206.89618	548280.42267	2442+46.07	TS
4477	1313053.75764	548196.56417	---	SPI
4478	1312974.25149	548160.46268	2445+07.88	SC
4470	1312976.95559	548154.50745	2445+08.23	PI
4472	1312250.31886	549754.77622	---	CC
4478	1312974.25149	548160.46268	2445+07.88	CS
4479	1312894.74535	548124.36119	---	SPI
4476	1312730.82319	548064.25140	2447+69.70	ST EQNBK
			1461+11.61	POT EQNAHD
4485	1312098.75340	547832.47321	1467+84.84	TS
4486	1311942.25112	547775.08427	---	SPI
4487	1311865.67091	547742.16248	1470+34.84	SC
4480	1311853.50726	547742.54216	1470+46.05	PI
4482	1312770.82915	545636.65097	---	CC
4490	1311845.50145	547733.37671	1470+56.84	CS
4489	1311769.24079	547699.72133	---	SPI
4488	1311620.63450	547624.20560	1473+06.84	ST
4496	1311612.12708	547619.88247	1473+16.38	TS
4497	1311403.98610	547514.11361	---	SPI
4498	1311294.81357	547472.61485	1476+66.38	SC
4481	1311244.16803	547432.90051	1477+29.12	PI
4493	1310713.15255	549002.81497	---	CC
4501	1311179.81328	547433.71660	1477+87.81	CS
4500	1311067.86554	547400.42256	---	SPI
4499	1310838.25588	547358.12453	1481+37.81	ST
4524	1310596.49198	547313.58747	1483+83.64	TS
4525	1310399.73784	547277.34199	---	SPI
4526	1310303.06052	547251.54975	1486+83.64	SC
4521	1310280.29829	547255.33917	1487+05.15	PI
4522	1310795.36700	545406.23143	---	CC
4530	1310262.77308	547240.32769	1487+25.46	CS
4529	1310166.68368	547212.42478	---	SPI
4528	1309979.52501	547141.73140	1490+25.46	ST EQNBK
			1490+15.53	POT EQNAHD
5433	1309471.35553	546949.78617	1495+58.74	POT

PUBLIC INFORMATION USED		
YAVAPAI COUNTY RECORDER'S OFFICE		
BOOK	PAGE	NAME
4 of Maps and Plats	49	SURVEY FOR A.G.ERICSON
30 of Maps and Plats	72	GOLF LINKS SUBDIVISION-UNIT 2
39 of Maps and Plats	45	PIONEER PARKWAY LIMITED ACCESS ROADWAY
40 of Maps and Plats	2	RIGHT OF WAY MAP AIRPORT CONNECTOR (SR89A)
48 of Maps and Plats	1	RESULTS OF SURVEY ADDITIONAL RIGHT OF WAY AT HWY 89 & GOLF LINKS SUBDIVISION-UNIT 2

G.L.O & B.L.M. FIELD NOTES	
BOOK	PAGE
1037	1A-1-D, 2-19
1038	1-56
1051	1-58
1394	28-45
1047	1-28
1658	7-20, 107-110
1660	37-71
2823	1-31
2824	1-57
3811	1-17
3869	1-1C, 5-19, 22-23
3946	1-1A, 30-35
4098	1-1B, 2, 4-6
4769	1-6
4879	1-1B, 2-7

ADOT RIGHT-OF-WAY & ASBUILT PLANS					
PROJECT #	DRAWING #	ADOT TRACS #	DESCRIPTION	SECTION	DATE
F 025-2(1)			Plan and Profile (Asbuilt)	STA. 2289+00 TO 2401+00	1957
F 025-2(2)			Plan and Profile (Asbuilt)	STA. 2446+39 TO 1610+65	1957
F 025-2(3)			Plan and Profile (Asbuilt)	STA. 1930+00 TO 2289+00	1960
F 025-2(4)	C-13-T-349		Right of Way Strip Map	STA. 1870+00 TO 2330+00	1960
F 025-2(5)			Plan and Profile (Asbuilt)	STA. 1672+00 TO 1930+00	1967
F 19 & 61		089A YV 322 H0888 01R	Abandonment Map	Old SR89A Abandonment	2003
F 19 & 61	B-13-T-286		Right of Way Strip Map	STA. 2397+50 TO 1525+37.00	1944
N.R.H. 61			Plan and Profile (Asbuilt)	STA. 1760+00 TO 2423+35.4	1934
Non F.A. 61(1954)			Plan and Profile	STA. 2401+00 TO 2446+39	1954
S-366-723	D-13-T-462	089A YV 317 H5078 01C	Right of Way Plans	STA. 304+46.11 TO 528+40.86	2002

G.L.O & B.L.M. PLATS			
PLAT	TOWNSHIP & RANGE	DATE FILED	
3001	T. 14N. R. 2W.	11-07-1871	
3000	T. 14N. R. 2W.	10-17-1826	
3037	T. 15N. R. 2W.	04-15-1872	
3073	T. 16N. R. 2W.	09-08-1916	
3074	T. 16N. R. 2W.	03-12-1872	

CONTROL POINTS			
PT.	NORTHING	EASTING	DESCRIPTION
1	1316322.10460	548712.52896	CPT REBAR
2	1333207.22834	543565.86915	CPT REBAR
3	1342848.91719	541292.65986	MON ADOT BC
4	1354316.51780	538925.74991	CPT REBAR
5	1363533.30648	538681.14519	CPT REBAR
6	1379349.29925	539412.77604	CPT NGS *COTT* (RECORD)
27	1307414.38825	547250.74053	CPT ADOT BC
32	1282295.76779	538679.51813	CPT APM AC *SENATOR*
50	1312727.76548	529008.86358	CPT NGS BC *PIONEER PARK*


CERTIFICATION

I, JOSEPH R. DAVIS, DO HEREBY CERTIFY THAT THE SURVEY PLATTED HEREON WAS SURVEYED UNDER MY SUPERVISION DURING THE MONTHS OF MAY 2006-JUNE 2007. THE POSITIONAL UNCERTAINTIES RESULTING FROM THE SURVEY MEASUREMENTS MADE ON THE SURVEY DO NOT EXCEED THE POSITIONAL TOLERANCES AS SET FORTH IN THE ARIZONA BOUNDARY SURVEY MINIMUM STANDARDS ADOPTED BY THE STATE BOARD OF TECHNICAL REGISTRATION AND EFFECTIVE ON FEBRUARY 13, 2002. DIMENSIONS SHOWN ACCURATELY REPRESENT SAID SURVEY TO THE BEST OF MY KNOWLEDGE AND BELIEF. MONUMENTS FOUND OR SET ARE AS SHOWN.

 5/9/13
 JOSEPH R. DAVIS DATE:
 ARIZONA REGISTERED LAND SURVEYOR 42014


CHANGE ORDER REVISIONS				DRAWING NO.	ARIZONA DEPARTMENT OF TRANSPORTATION	
C.O. NO.	DATE	BY	DESCRIPTION OF REVISIONS	D-13-T-479	INTERMODAL TRANSPORTATION DIVISION	
				SURVEY	DECEMBER 2006	RIGHT OF WAY PLANS SECTION
				DRAWN/DATE	JRD/GLM 02/07	HIGHWAY NAME: PRESCOTT - ASH FORK
				ADOT REVIEW	LOU FURUBOTTEN	FEDERAL AID NO.:
						S 089-B-702
						PROJECT NO.:
						089 YV 317 H6701 01R
				ROUTE NO.:	SR 89	LOCATION:
						Chino Valley - Granite Dells

089RW317_RS21.DGN


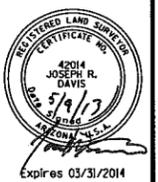


RIGHT OF WAY MONUMENTATION SURVEY

THIS SURVEY SUPPLEMENTS THE RESULTS OF SURVEY
AS SHOWN ON SHEETS RS-1 TO RS-19

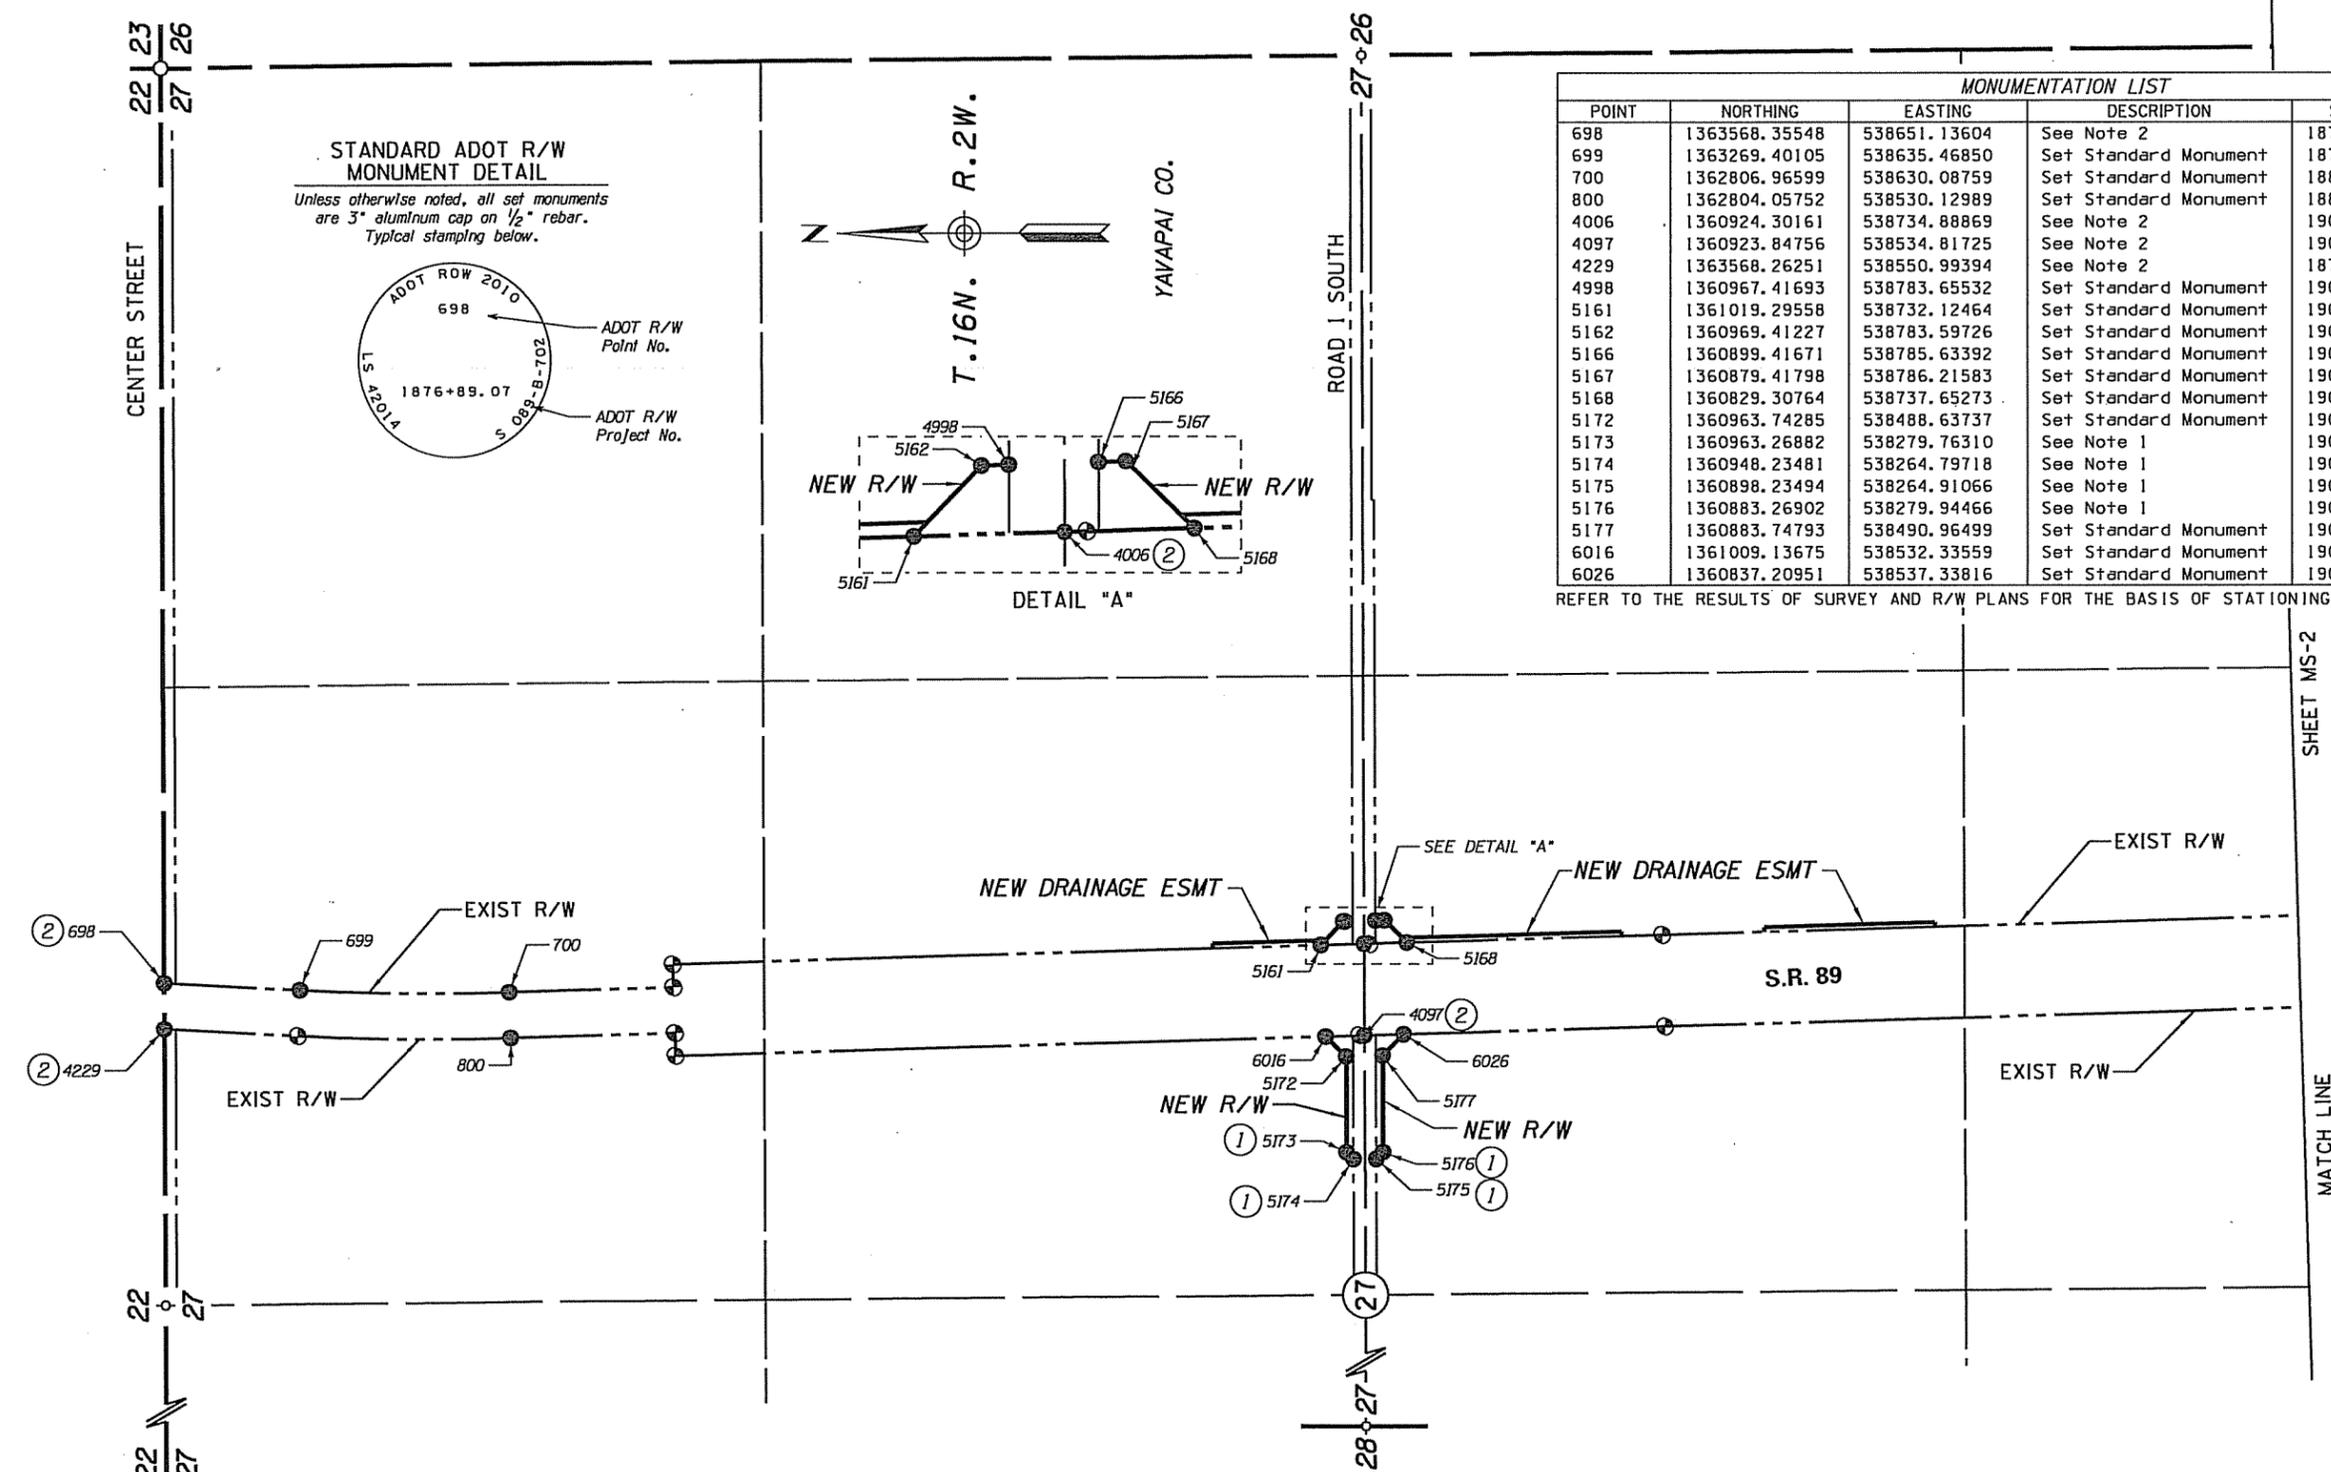

STANDARD ADOT R/W MONUMENT DETAIL
Unless otherwise noted, all set monuments are 3" aluminum cap on 1/2" rebar. Typical stamping below.

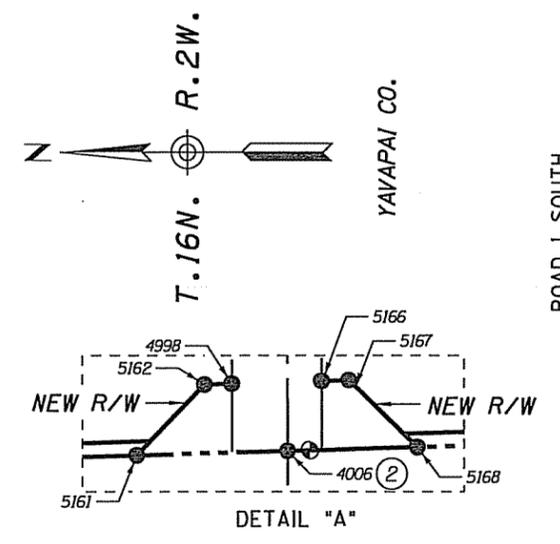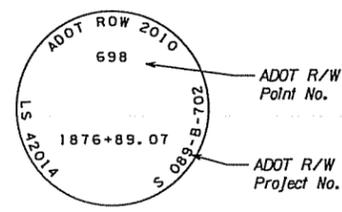

MONUMENTATION LIST					
POINT	NORTHING	EASTING	DESCRIPTION	STATION	OFFSET
698	1363568.35548	538651.13604	See Note 2	1876+91.74	50.00 LT
699	1363269.40105	538635.46850	Set Standard Monument	1879+91.11	50.00 LT
700	1362806.96599	538630.08759	Set Standard Monument	1884+57.77	50.00 LT
800	1362804.05752	538530.12989	Set Standard Monument	1884+57.77	50.00 RT
4006	1360924.30161	538734.88869	See Note 2	1903+42.69	100.00 LT
4097	1360923.84756	538534.81725	See Note 2	1903+37.33	100.00 RT
4229	1363568.26251	538550.99394	See Note 2	1876+97.08	50.00 RT
4998	1360967.41693	538783.65532	Set Standard Monument	1903+01.01	150.00 LT
5161	1361019.29558	538732.12464	Set Standard Monument	1902+47.66	100.00 LT
5162	1360969.41227	538783.59726	Set Standard Monument	1902+99.02	150.00 LT
5166	1360899.41671	538785.63392	Set Standard Monument	1903+69.04	150.00 LT
5167	1360879.41798	538786.21583	Set Standard Monument	1903+89.05	150.00 LT
5168	1360829.30764	538737.65273	Set Standard Monument	1904+37.72	100.00 LT
5172	1360963.74285	538488.63737	Set Standard Monument	1902+96.10	145.00 RT
5173	1360963.26882	538279.76310	See Note 1	1902+90.50	353.80 RT
5174	1360948.23481	538264.79718	See Note 1	1903+05.09	369.20 RT
5175	1360898.23494	538264.91066	See Note 1	1903+55.08	370.54 RT
5176	1360883.26902	538279.94466	See Note 1	1903+70.47	355.94 RT
5177	1360883.74793	538490.96499	Set Standard Monument	1903+76.13	145.00 RT
6016	1361009.13675	538532.33559	Set Standard Monument	1902+52.00	100.00 RT
6026	1360837.20951	538537.33816	Set Standard Monument	1904+24.00	100.00 RT

REFER TO THE RESULTS OF SURVEY AND R/W PLANS FOR THE BASIS OF STATIONING

NOTES

① Set 2" A.C. on 1/2" rebar
Stamped "Aztec RLS 42014"

② Set Mag Nail with Washer
Stamped "Aztec RLS 42014"

LEGEND

302 Set Monument

300 Found Monument

NEW R/W MONUMENT

301 Calculated position

Existing ADOT R/W monument

CHANGE ORDER REVISIONS			
C.O. NO.	DATE	BY	DESCRIPTION OF REVISIONS

DRAWING NO.	D-13-T-479	ARIZONA DEPARTMENT OF TRANSPORTATION INTERMODAL TRANSPORTATION DIVISION RIGHT OF WAY PLANS SECTION
SURVEY	MARCH 2010	
DRAWN/DATE	T. DOTSON 3/10	HIGHWAY NAME: PRESCOTT - ASH FORK
ADOT REVIEW	LOU FURUBOTTEN	FEDERAL AID NO.:
AZTEC		PROJECT NO.:
450 E. McDowell Road Phoenix, AZ 85008-6525 Tel: (602) 454-0402 Fax: (602) 454-0403 www.aztec.us		S 089-B-702
ROUTE NO.:	SR 89	089 YV 317 H6701 01R
LOCATION:	Chino Valley - Granite Dells	Expires 03/31/2014


RECEIVED
MAY 13 2013
R/W PLANS

Scale 1" = 200'


889RW317_MS01.DGN

RIGHT OF WAY MONUMENTATION SURVEY

THIS SURVEY SUPPLEMENTS THE RESULTS OF SURVEY
AS SHOWN ON SHEETS RS-1 TO RS-19

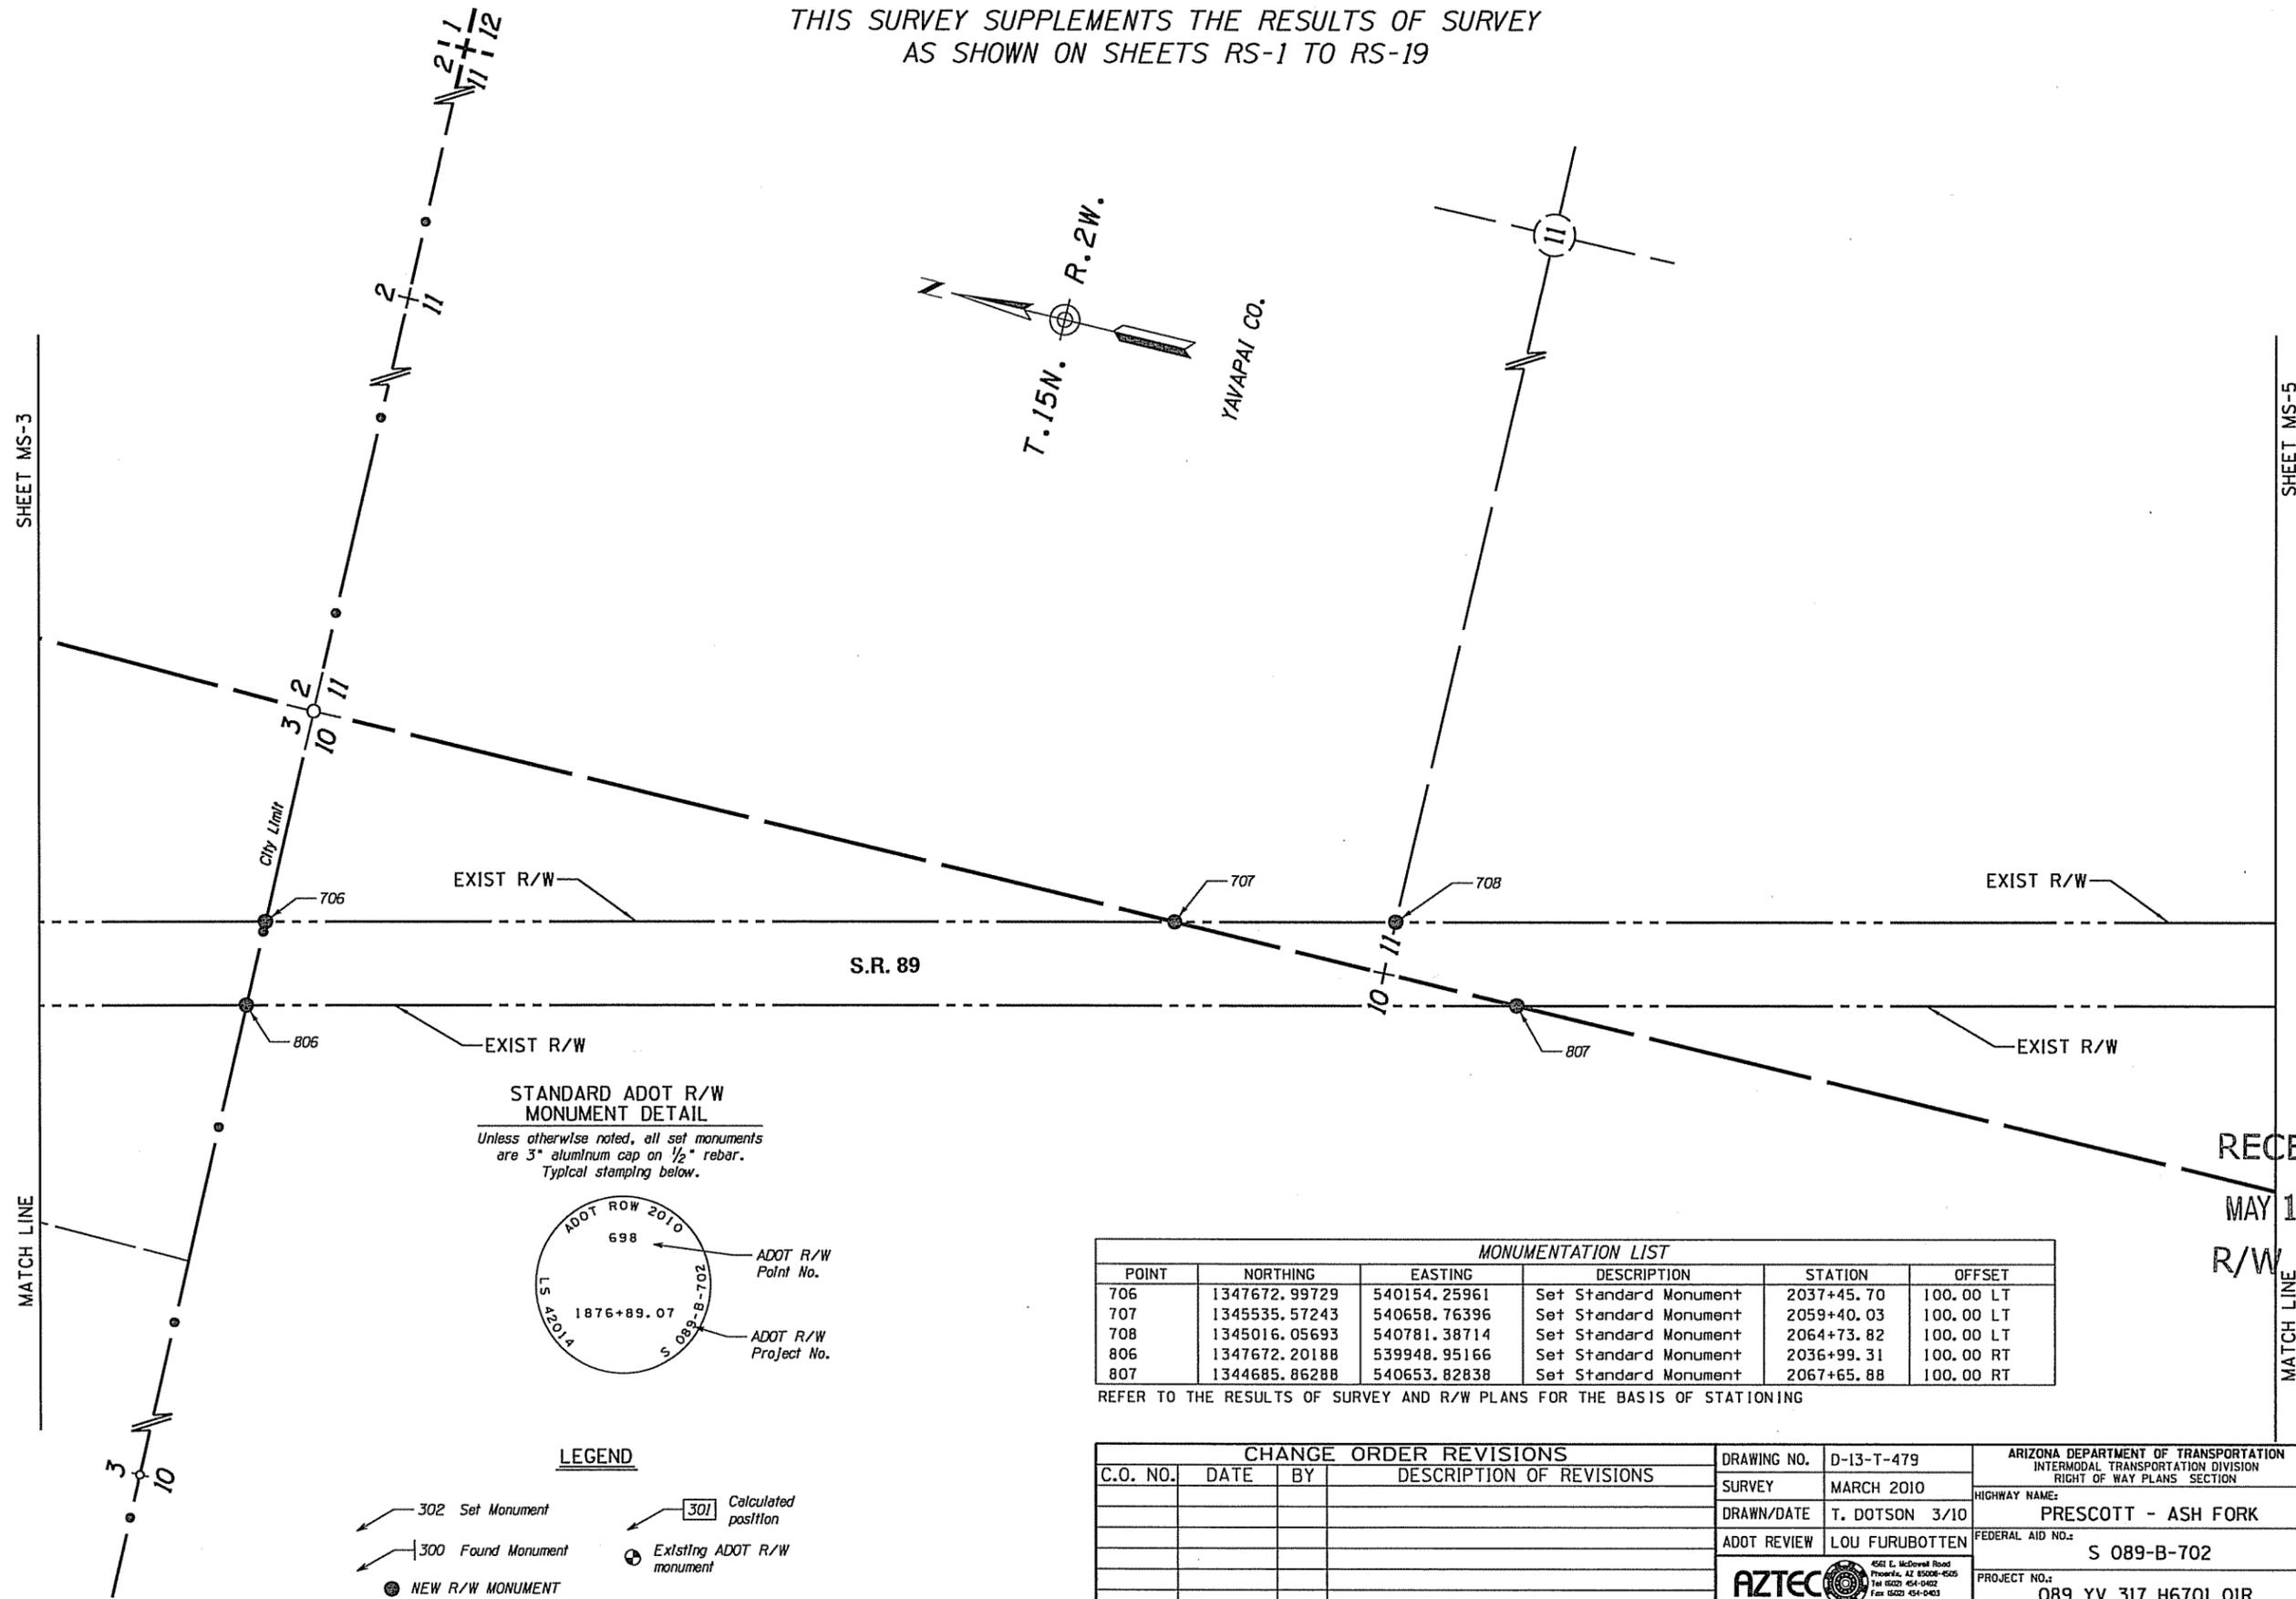

STANDARD ADOT R/W MONUMENT DETAIL
Unless otherwise noted, all set monuments are 3" aluminum cap on 1/2" rebar.
Typical stamping below.

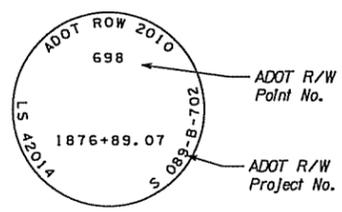

MONUMENTATION LIST					
POINT	NORTHING	EASTING	DESCRIPTION	STATION	OFFSET
706	1347672.99729	540154.25961	Set Standard Monument	2037+45.70	100.00 LT
707	1345535.57243	540658.76396	Set Standard Monument	2059+40.03	100.00 LT
708	1345016.05693	540781.38714	Set Standard Monument	2064+73.82	100.00 LT
806	1347672.20188	539948.95166	Set Standard Monument	2036+99.31	100.00 RT
807	1344685.86288	540653.82838	Set Standard Monument	2067+65.88	100.00 RT

REFER TO THE RESULTS OF SURVEY AND R/W PLANS FOR THE BASIS OF STATIONING

RECEIVED
MAY 13 2013
R/W PLANS

0 100 200
Scale

089RW317_MS04.DGN


- LEGEND**
- 302 Set Monument
 - 300 Found Monument
 - NEW R/W MONUMENT
 - 301 Calculated position
 - Existing ADOT R/W monument

CHANGE ORDER REVISIONS				DRAWING NO.		ARIZONA DEPARTMENT OF TRANSPORTATION INTERMODAL TRANSPORTATION DIVISION RIGHT OF WAY PLANS SECTION	
C.O. NO.	DATE	BY	DESCRIPTION OF REVISIONS	D-13-T-479	HIGHWAY NAME: PRESCOTT - ASH FORK		
				SURVEY	MARCH 2010	FEDERAL AID NO.:	
				DRAWN/DATE	T. DOTSON 3/10	S 089-B-702	
				ADOT REVIEW	LOU FURUBOTTEN	PROJECT NO.:	
						089 YV 317 H6701 01R	
				ROUTE NO.:	SR 89	LOCATION:	
						Chino Valley - Granite Dells	



RIGHT OF WAY MONUMENTATION SURVEY

THIS SURVEY SUPPLEMENTS THE RESULTS OF SURVEY
AS SHOWN ON SHEETS RS-1 TO RS-19

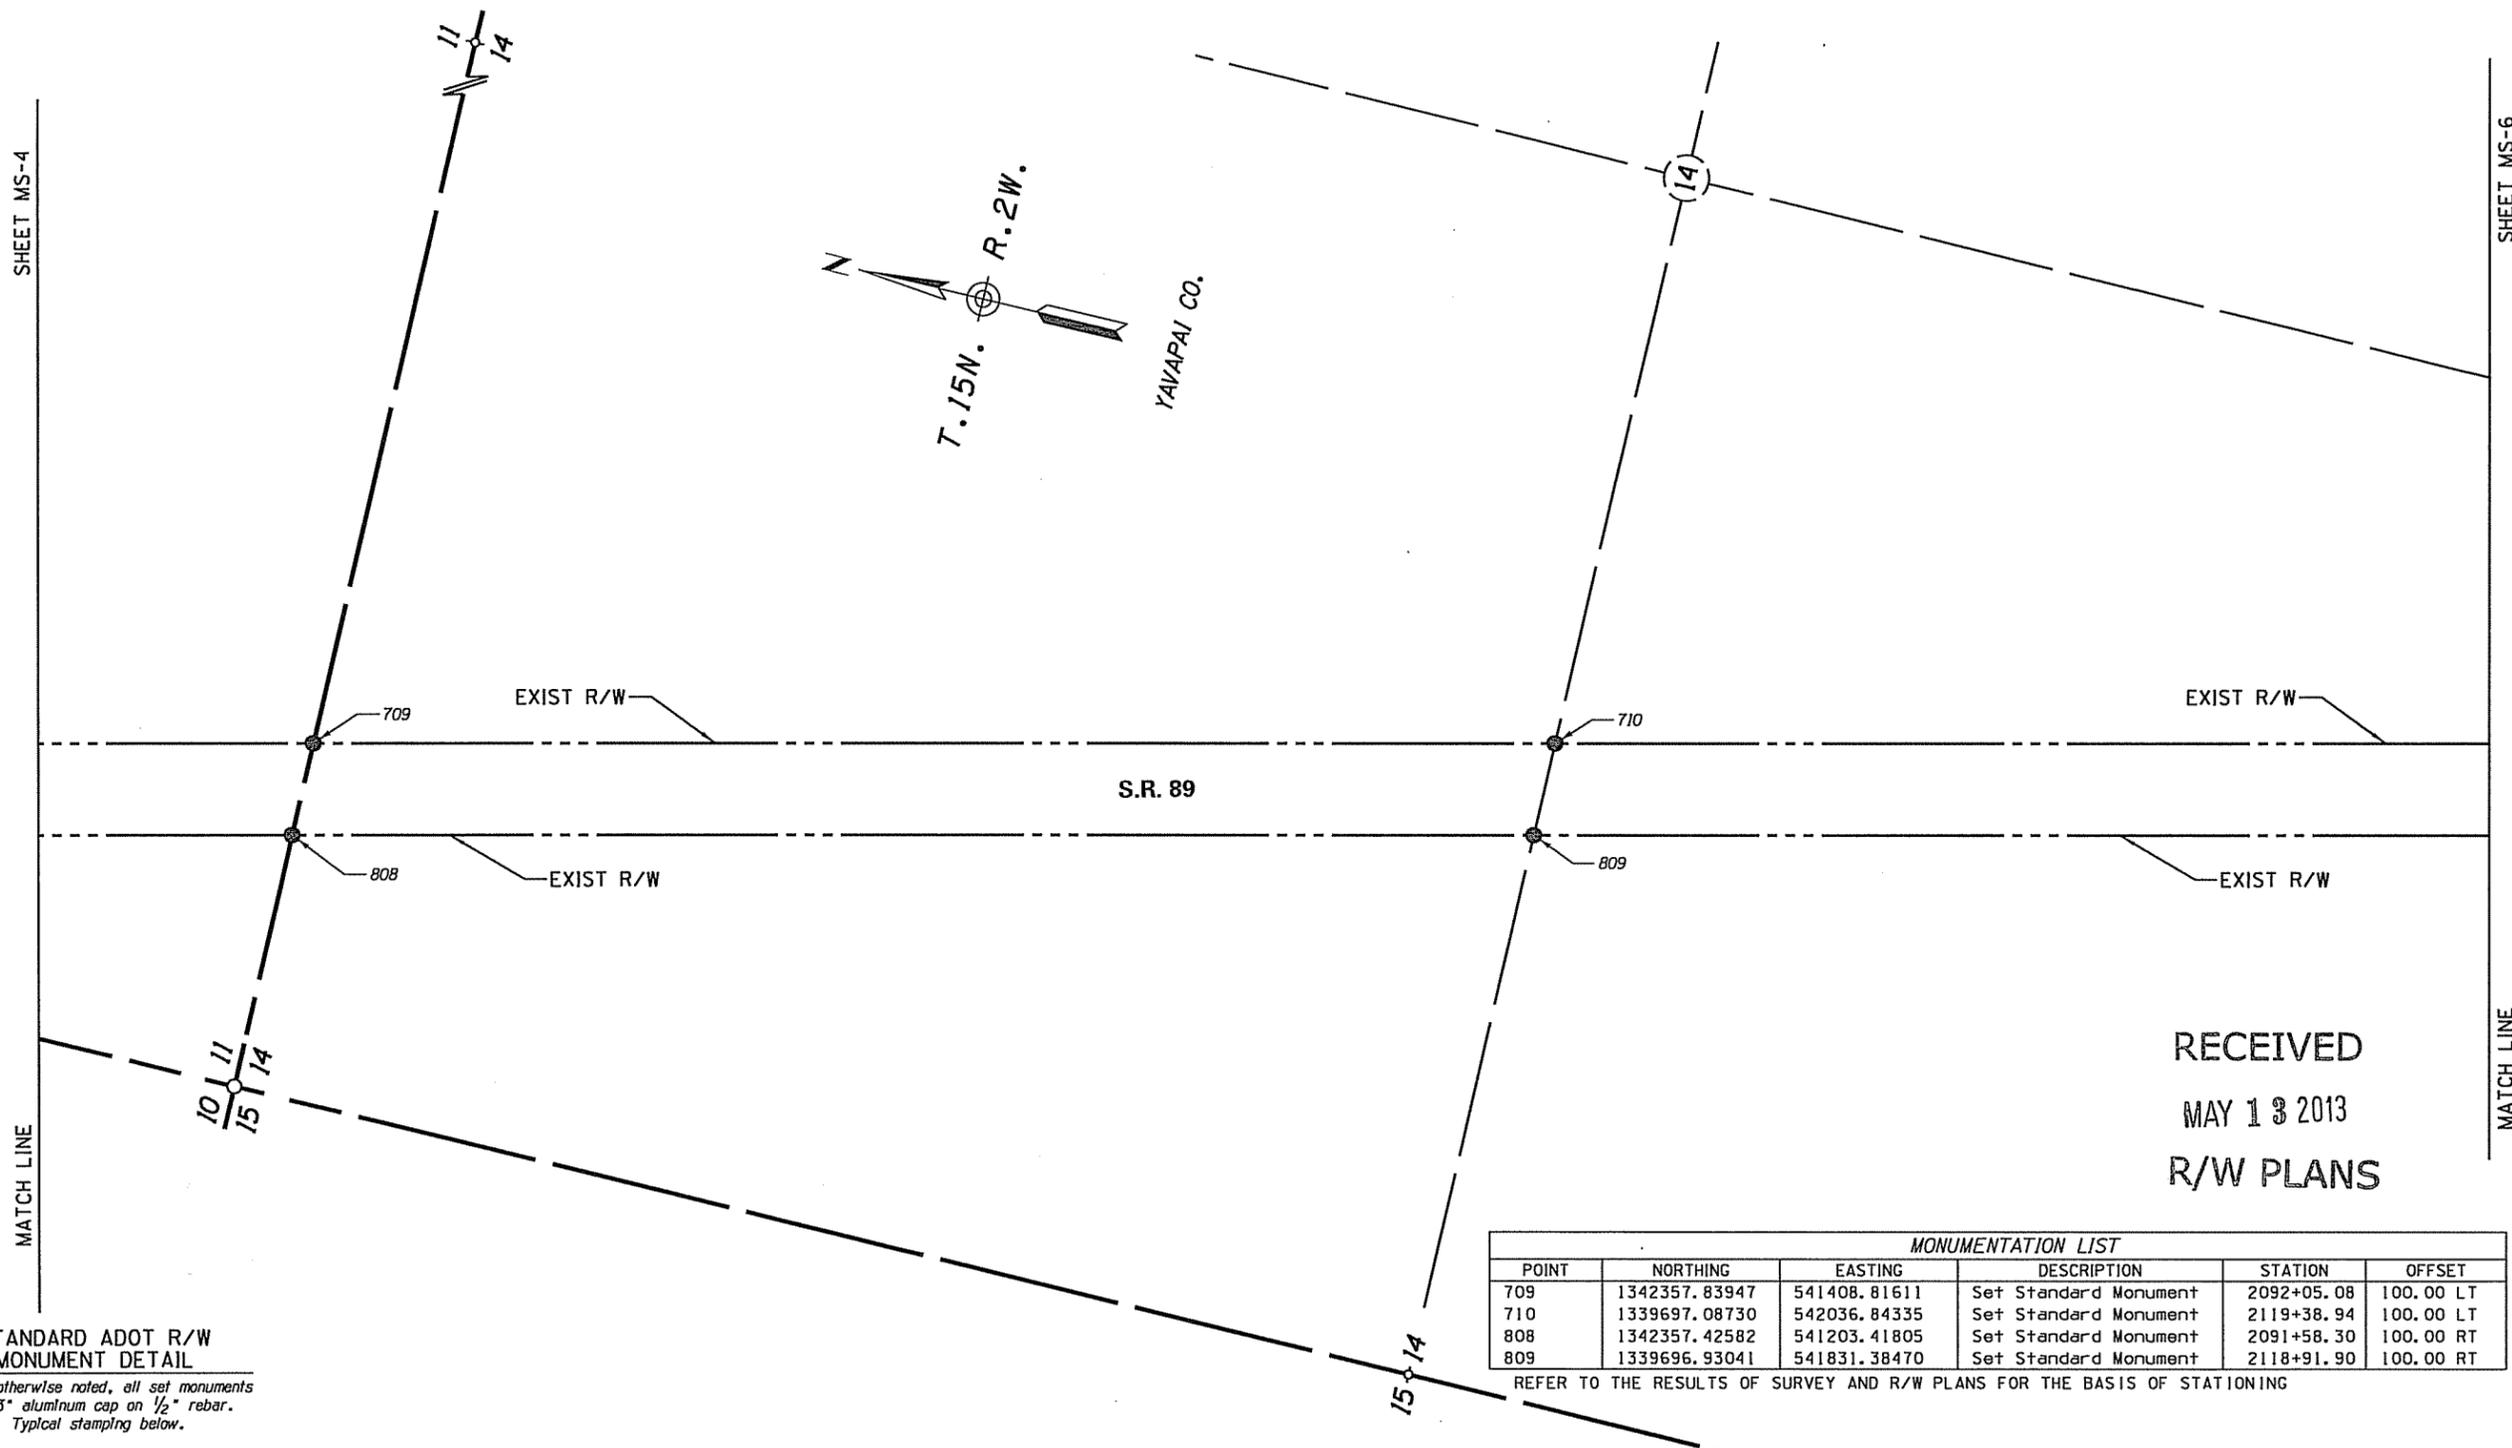


RECEIVED
MAY 13 2013
R/W PLANS

MONUMENTATION LIST					
POINT	NORTHING	EASTING	DESCRIPTION	STATION	OFFSET
709	1342357.83947	541408.81611	Set Standard Monument	2092+05.08	100.00 LT
710	1339697.08730	542036.84335	Set Standard Monument	2119+38.94	100.00 LT
808	1342357.42582	541203.41805	Set Standard Monument	2091+58.30	100.00 RT
809	1339696.93041	541831.38470	Set Standard Monument	2118+91.90	100.00 RT

REFER TO THE RESULTS OF SURVEY AND R/W PLANS FOR THE BASIS OF STATIONING


STANDARD ADOT R/W MONUMENT DETAIL

Unless otherwise noted, all set monuments are 3" aluminum cap on 1/2" rebar. Typical stamping below.

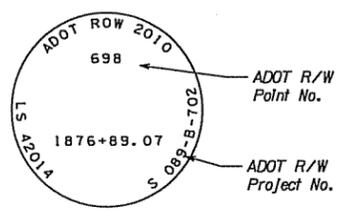

LEGEND

- 302 Set Monument
- 300 Found Monument
- NEW R/W MONUMENT
- 301 Calculated position
- Existing ADOT R/W monument

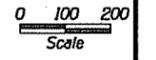


089RW317_MS05.DGN

CHANGE ORDER REVISIONS				DRAWING NO. D-13-T-479		ARIZONA DEPARTMENT OF TRANSPORTATION INTERMODAL TRANSPORTATION DIVISION RIGHT OF WAY PLANS SECTION	
C.O. NO.	DATE	BY	DESCRIPTION OF REVISIONS	SURVEY	MARCH 2010	HIGHWAY NAME: PRESCOTT - ASH FORK	
				DRAWN/DATE	T. DOTSON 3/10	FEDERAL AID NO.: S 089-B-702	
				ADOT REVIEW	LOU FURUBOTTEN	PROJECT NO.: 089 YV 317 H6701 01R	
				ROUTE NO.: SR 89	LOCATION: Chino Valley - Granite Dells	<div style="font-size: 8px; margin-left: 5px;"> 4521 E. McDowell Road Phoenix, AZ 85008-6505 Tel: (602) 454-0402 Fax: (602) 454-0423 www.aztec.us </div>	

RIGHT OF WAY MONUMENTATION SURVEY

THIS SURVEY SUPPLEMENTS THE RESULTS OF SURVEY
AS SHOWN ON SHEETS RS-1 TO RS-19

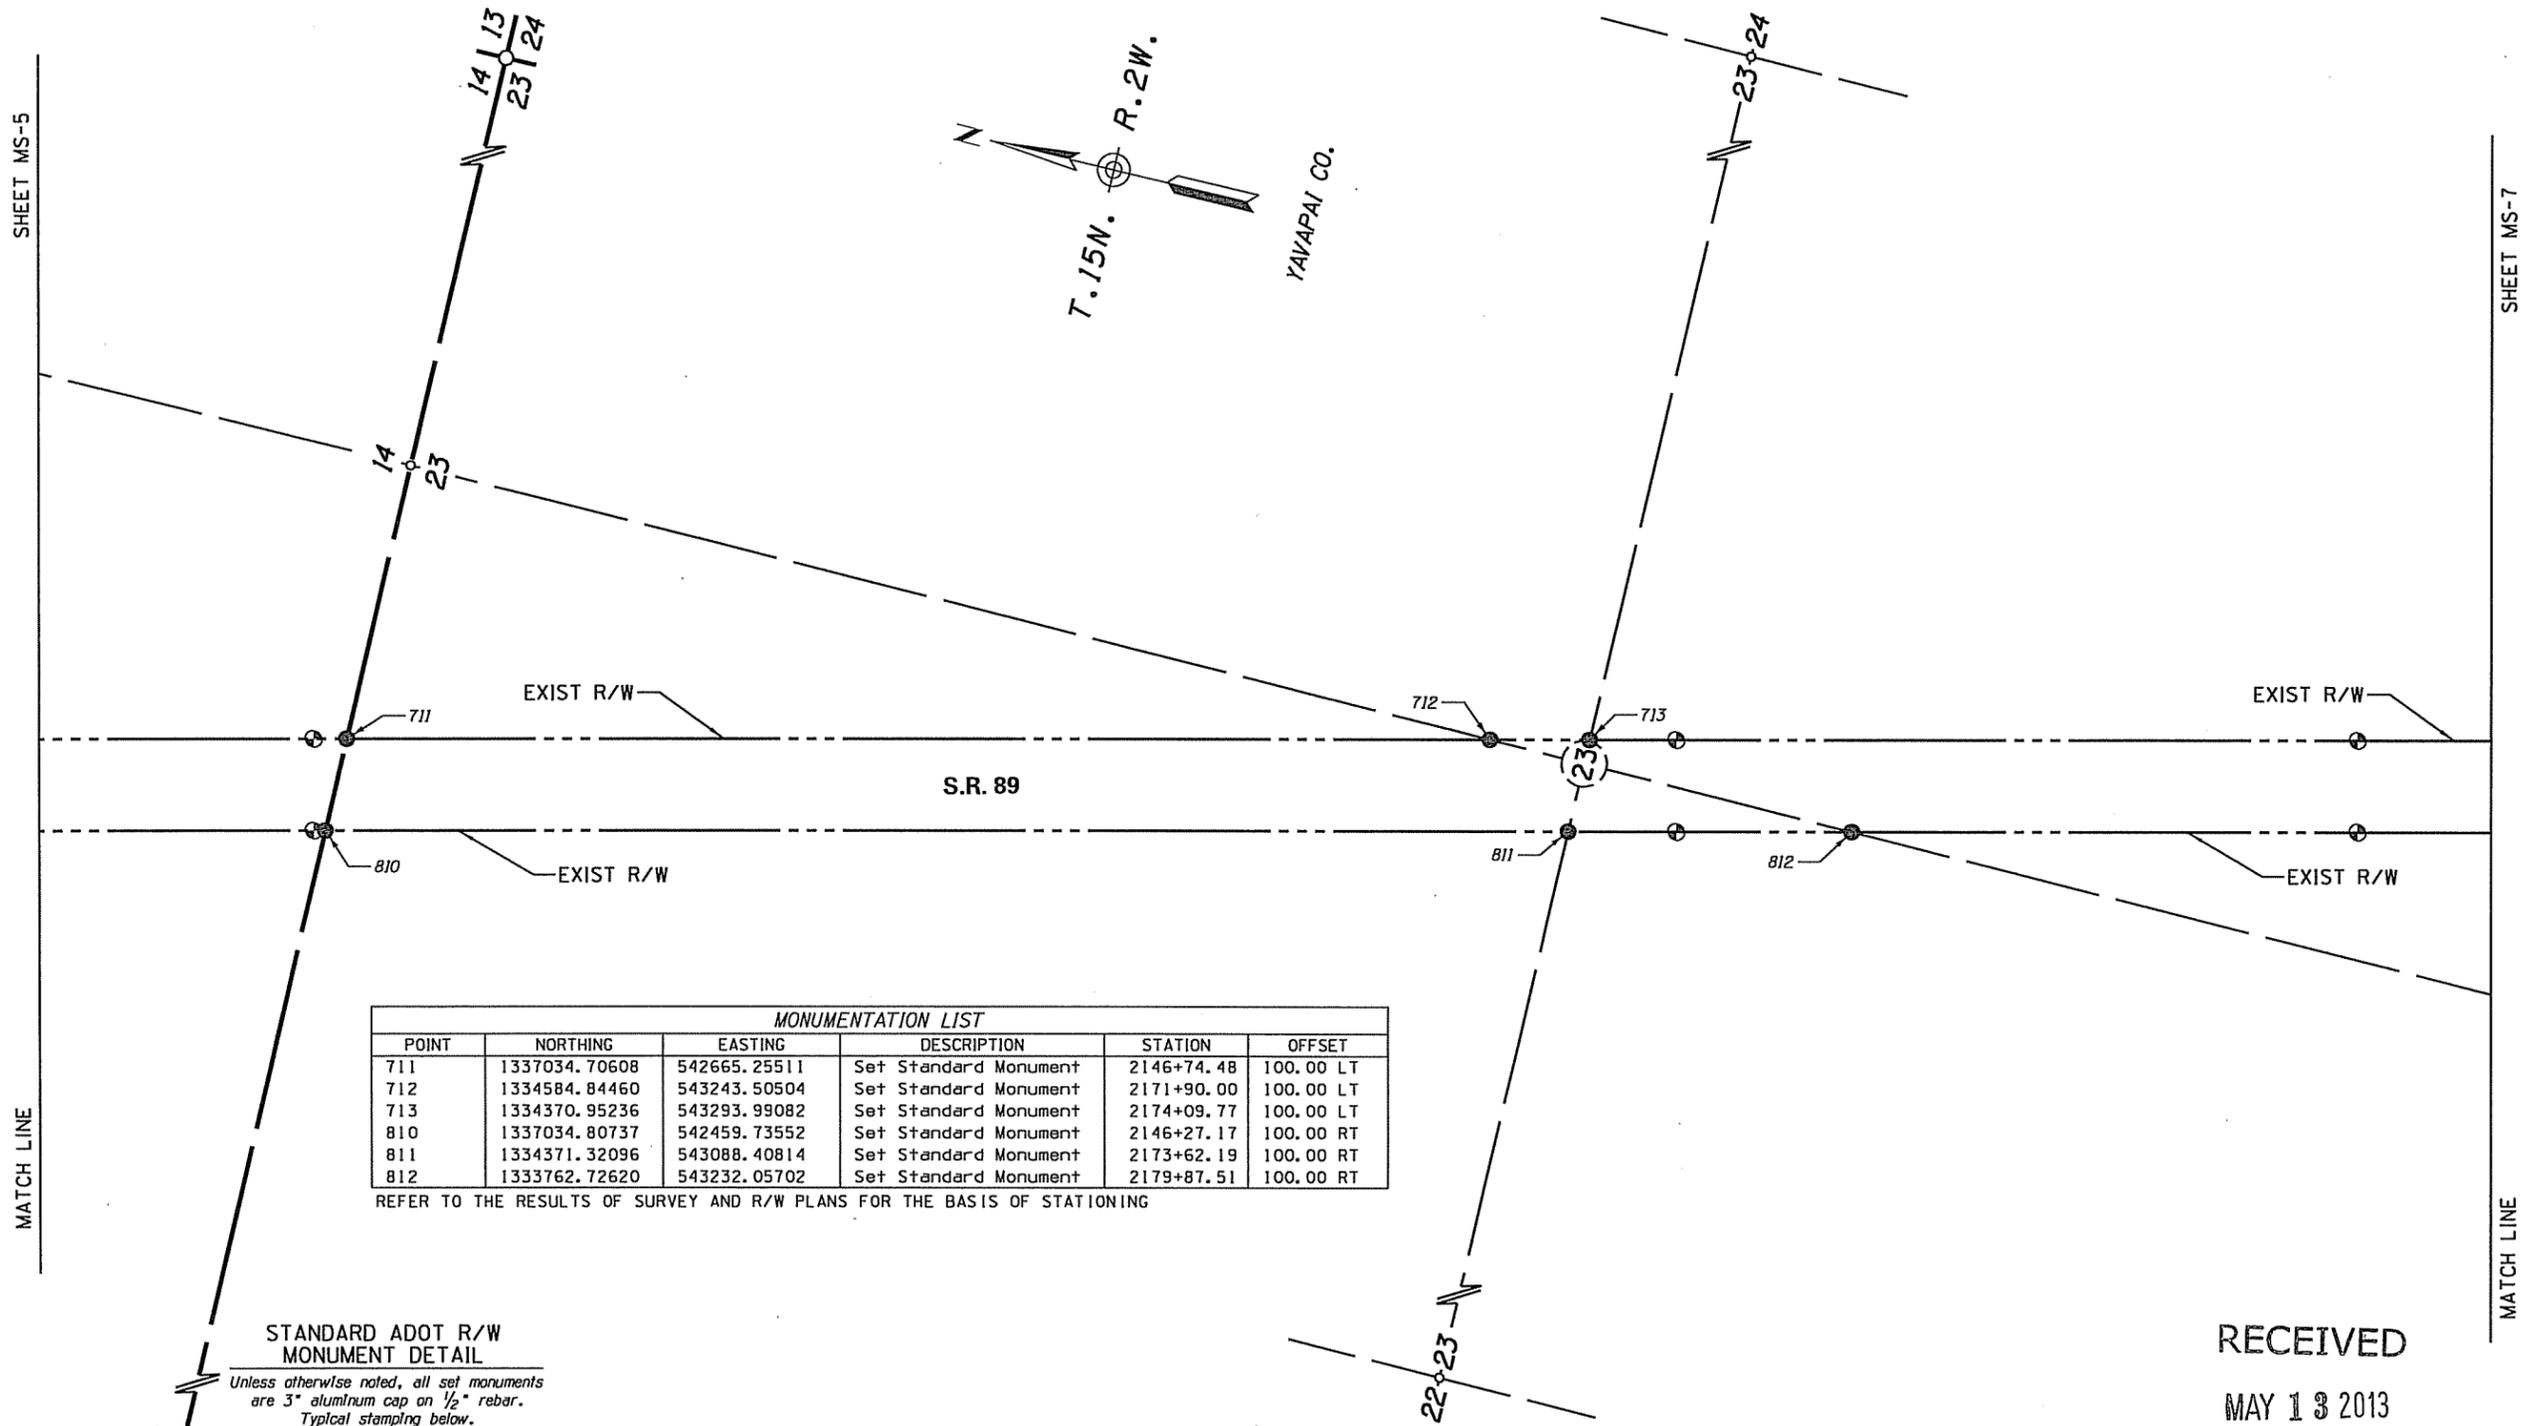


MONUMENTATION LIST					
POINT	NORTHING	EASTING	DESCRIPTION	STATION	OFFSET
711	1337034.70608	542665.25511	Set Standard Monument	2146+74.48	100.00 LT
712	1334584.84460	543243.50504	Set Standard Monument	2171+90.00	100.00 LT
713	1334370.95236	543293.99082	Set Standard Monument	2174+09.77	100.00 LT
810	1337034.80737	542459.73552	Set Standard Monument	2146+27.17	100.00 RT
811	1334371.32096	543088.40814	Set Standard Monument	2173+62.19	100.00 RT
812	1333762.72620	543232.05702	Set Standard Monument	2179+87.51	100.00 RT

REFER TO THE RESULTS OF SURVEY AND R/W PLANS FOR THE BASIS OF STATIONING

STANDARD ADOT R/W MONUMENT DETAIL

Unless otherwise noted, all set monuments are 3" aluminum cap on 1/2" rebar. Typical stamping below.

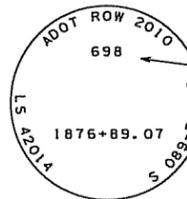

ADOT R/W Point No.

ADOT R/W Project No.

LEGEND

- 302 Set Monument
- 300 Found Monument
- NEW R/W MONUMENT
- 301 Calculated position
- Existing ADOT R/W monument

CHANGE ORDER REVISIONS

C.O. NO.	DATE	BY	DESCRIPTION OF REVISIONS

DRAWING NO.	D-13-T-479
SURVEY	MARCH 2010
DRAWN/DATE	T. DOTSON 3/10
ADOT REVIEW	LOU FURUBOTTEN
ROUTE NO.	SR 89
LOCATION:	Chino Valley - Granite Dells

ARIZONA DEPARTMENT OF TRANSPORTATION INTERMODAL TRANSPORTATION DIVISION RIGHT OF WAY PLANS SECTION	
HIGHWAY NAME: PRESCOTT - ASH FORK	
FEDERAL AID NO.:	
S 089-B-702	
PROJECT NO.:	
089 YV 317 H6701 OIR	

RECEIVED
MAY 13 2013
R/W PLANS

0 100 200
Scale



089RW317_MS06.DGN

RIGHT OF WAY MONUMENTATION SURVEY

THIS SURVEY SUPPLEMENTS THE RESULTS OF SURVEY
AS SHOWN ON SHEETS RS-1 TO RS-19


MONUMENTATION LIST					
POINT	NORTHING	EASTING	DESCRIPTION	STATION	OFFSET
714	1331705.80666	543923.05509	Set Standard Monument	2201+48.15	100.00 LT
715	1329077.29987	544543.47134	Set Standard Monument	2228+48.89	100.00 LT
813	1331706.48489	543717.39932	Set Standard Monument	2201+00.25	100.00 RT
814	1329076.94786	544338.05874	Set Standard Monument	2228+02.04	100.00 RT
4660	1327788.22998	544847.73531	Set Standard Monument	2285+04.75	100.00 LT
4661	1327749.75116	544805.44369	Set Standard Monument	2285+32.48	50.00 LT
4911	1327790.41837	544847.21878	Set Standard Monument	2285+02.50 AHD	100.00 LT
4912	1327744.47447	544652.56740	Set Standard Monument	2241+71.13 BK	100.00 RT

REFER TO THE RESULTS OF SURVEY AND R/W PLANS FOR THE BASIS OF STATIONING

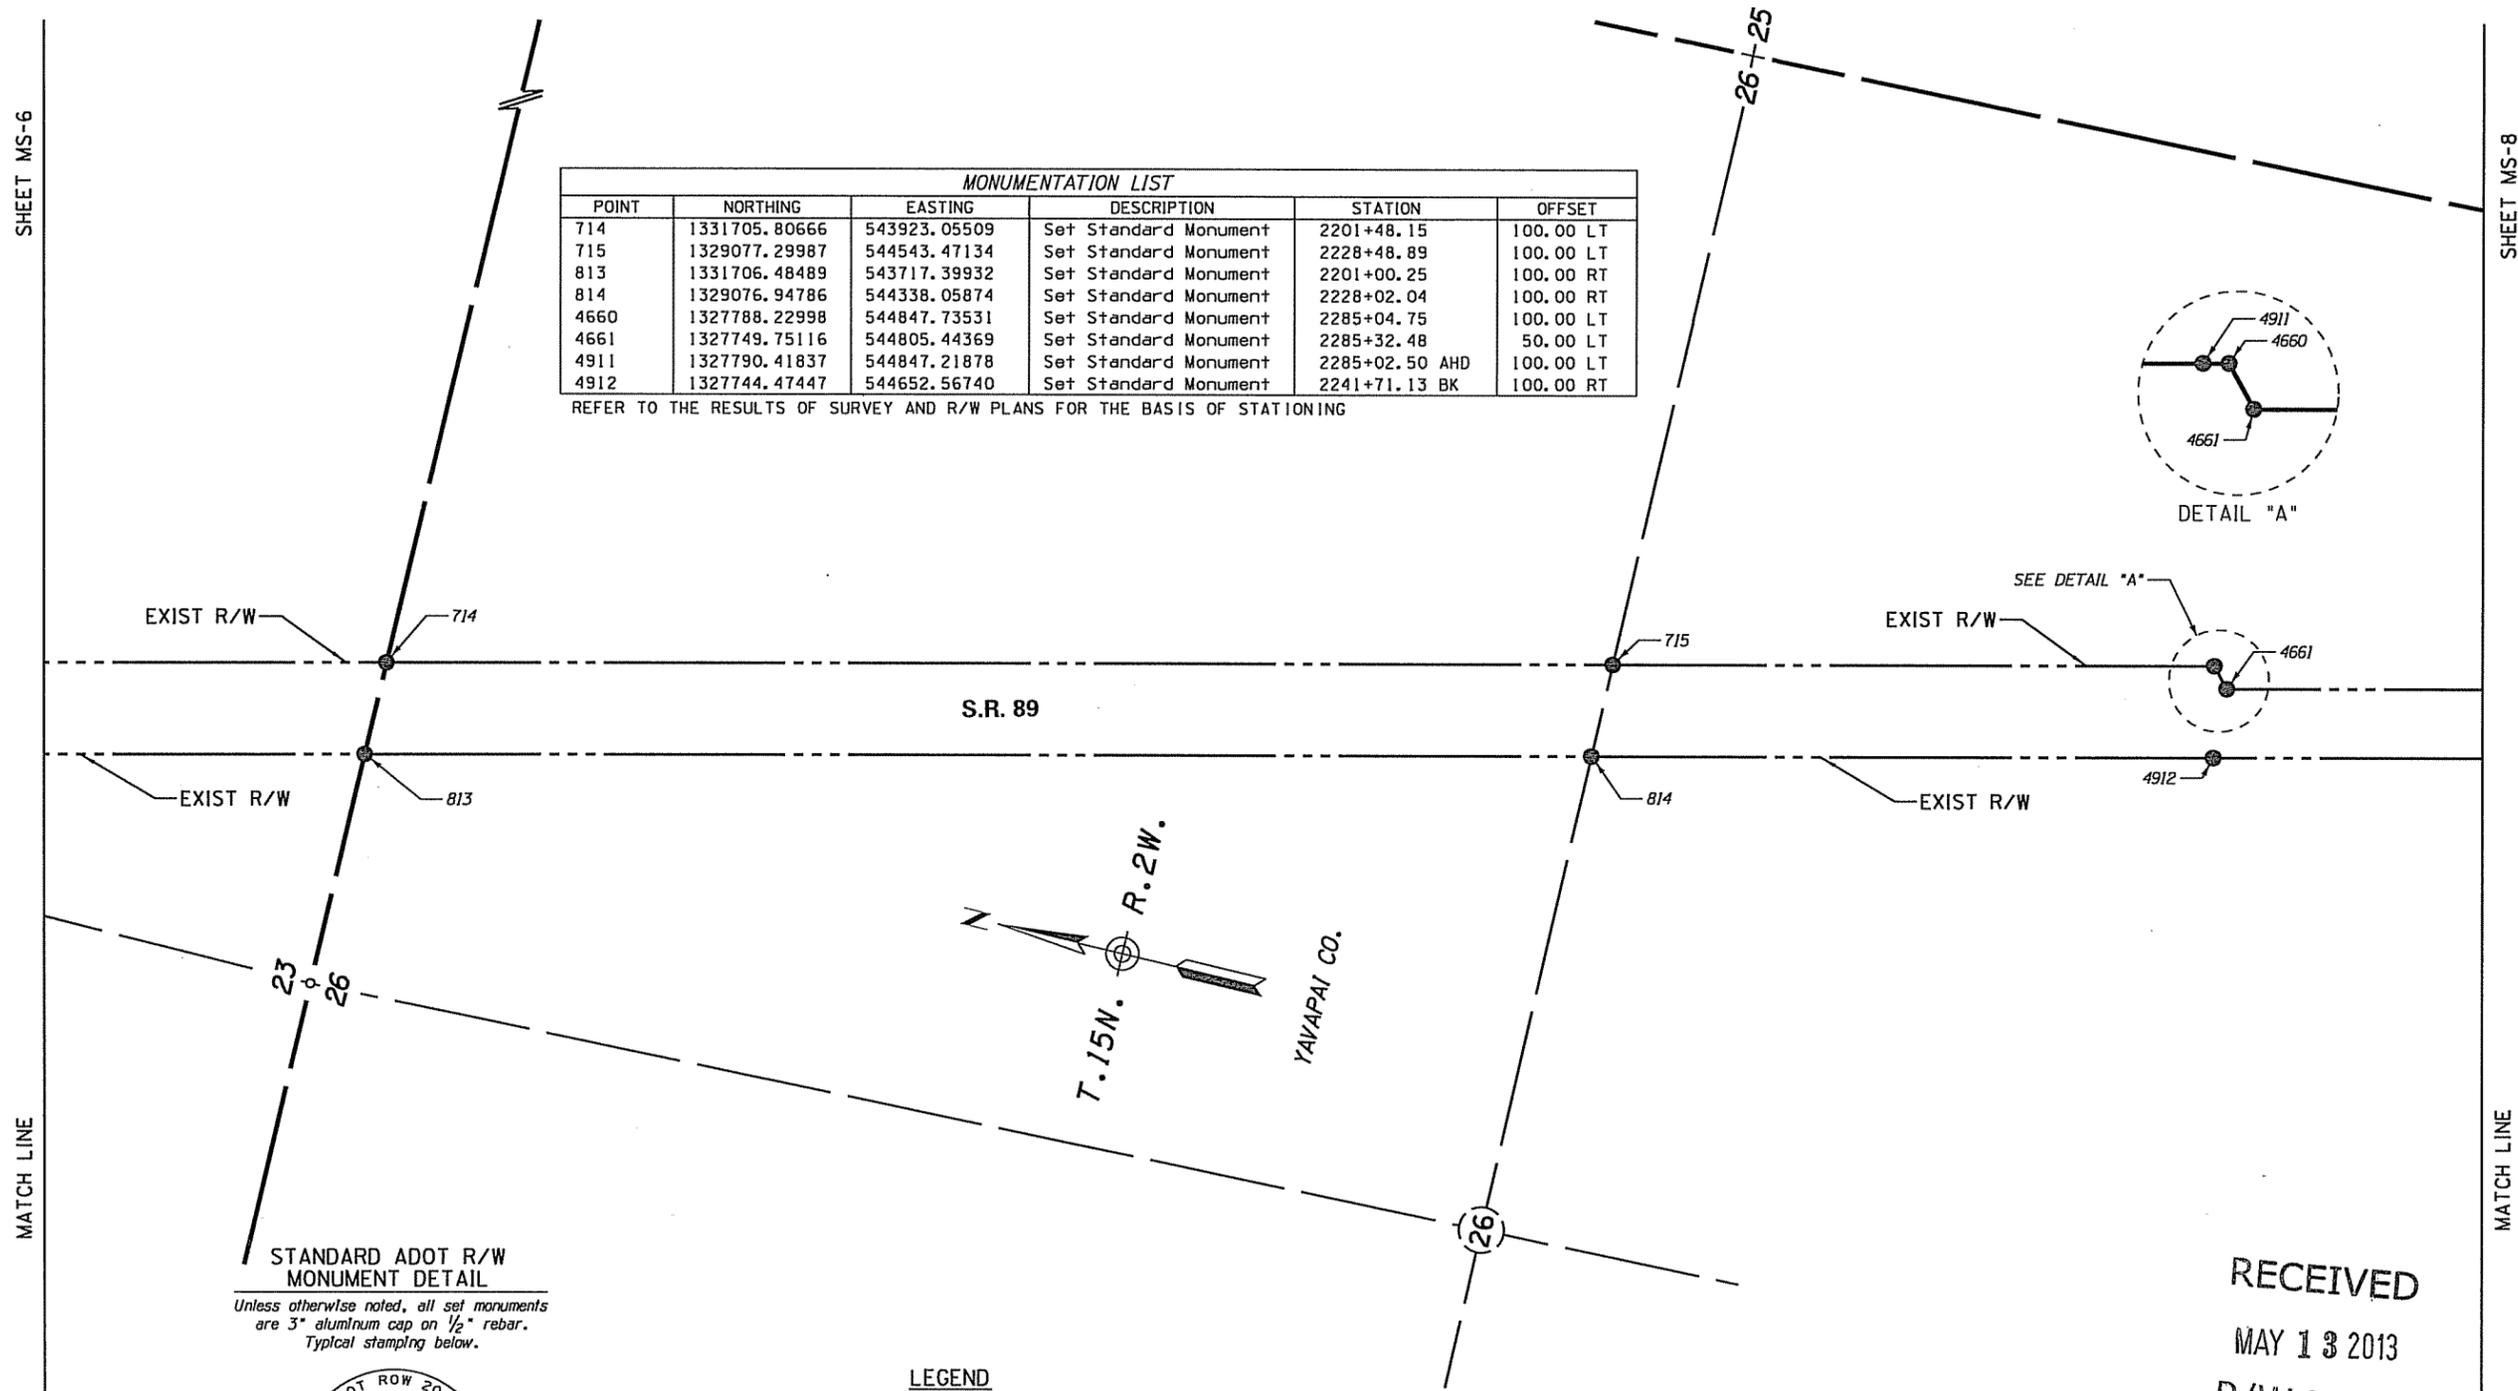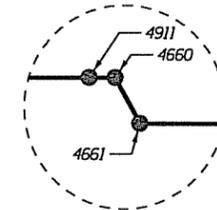

STANDARD ADOT R/W MONUMENT DETAIL

Unless otherwise noted, all set monuments are 3" aluminum cap on 1/2" rebar. Typical stamping below.

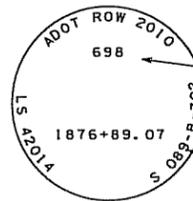


ADOT R/W Point No.
ADOT R/W Project No.

LEGEND

- 302 Set Monument
- 300 Found Monument
- NEW R/W MONUMENT
- 301 Calculated position
- Existing ADOT R/W monument


RECEIVED
MAY 13 2013
R/W PLANS

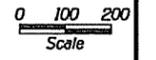

Scale
0 100 200
889RW317_MS07.DGN

CHANGE ORDER REVISIONS			
C.O. NO.	DATE	BY	DESCRIPTION OF REVISIONS


DRAWING NO.	D-13-T-479	ARIZONA DEPARTMENT OF TRANSPORTATION INTERMODAL TRANSPORTATION DIVISION RIGHT OF WAY PLANS SECTION
SURVEY	MARCH 2010	
DRAWN/DATE	T. DOTSON 3/10	HIGHWAY NAME: PRESCOTT - ASH FORK
ADOT REVIEW	LOU FURUBOTTEN	FEDERAL AID NO.:
		S 089-B-702
		PROJECT NO.:
		089 YV 317 H6701 01R
ROUTE NO.:	SR 89	LOCATION:
		Chino Valley - Granite Dells

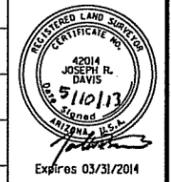

Expires 03/31/2014
SHEET MS-7


RIGHT OF WAY MONUMENTATION SURVEY

THIS SURVEY SUPPLEMENTS THE RESULTS OF SURVEY
AS SHOWN ON SHEETS RS-1 TO RS-19

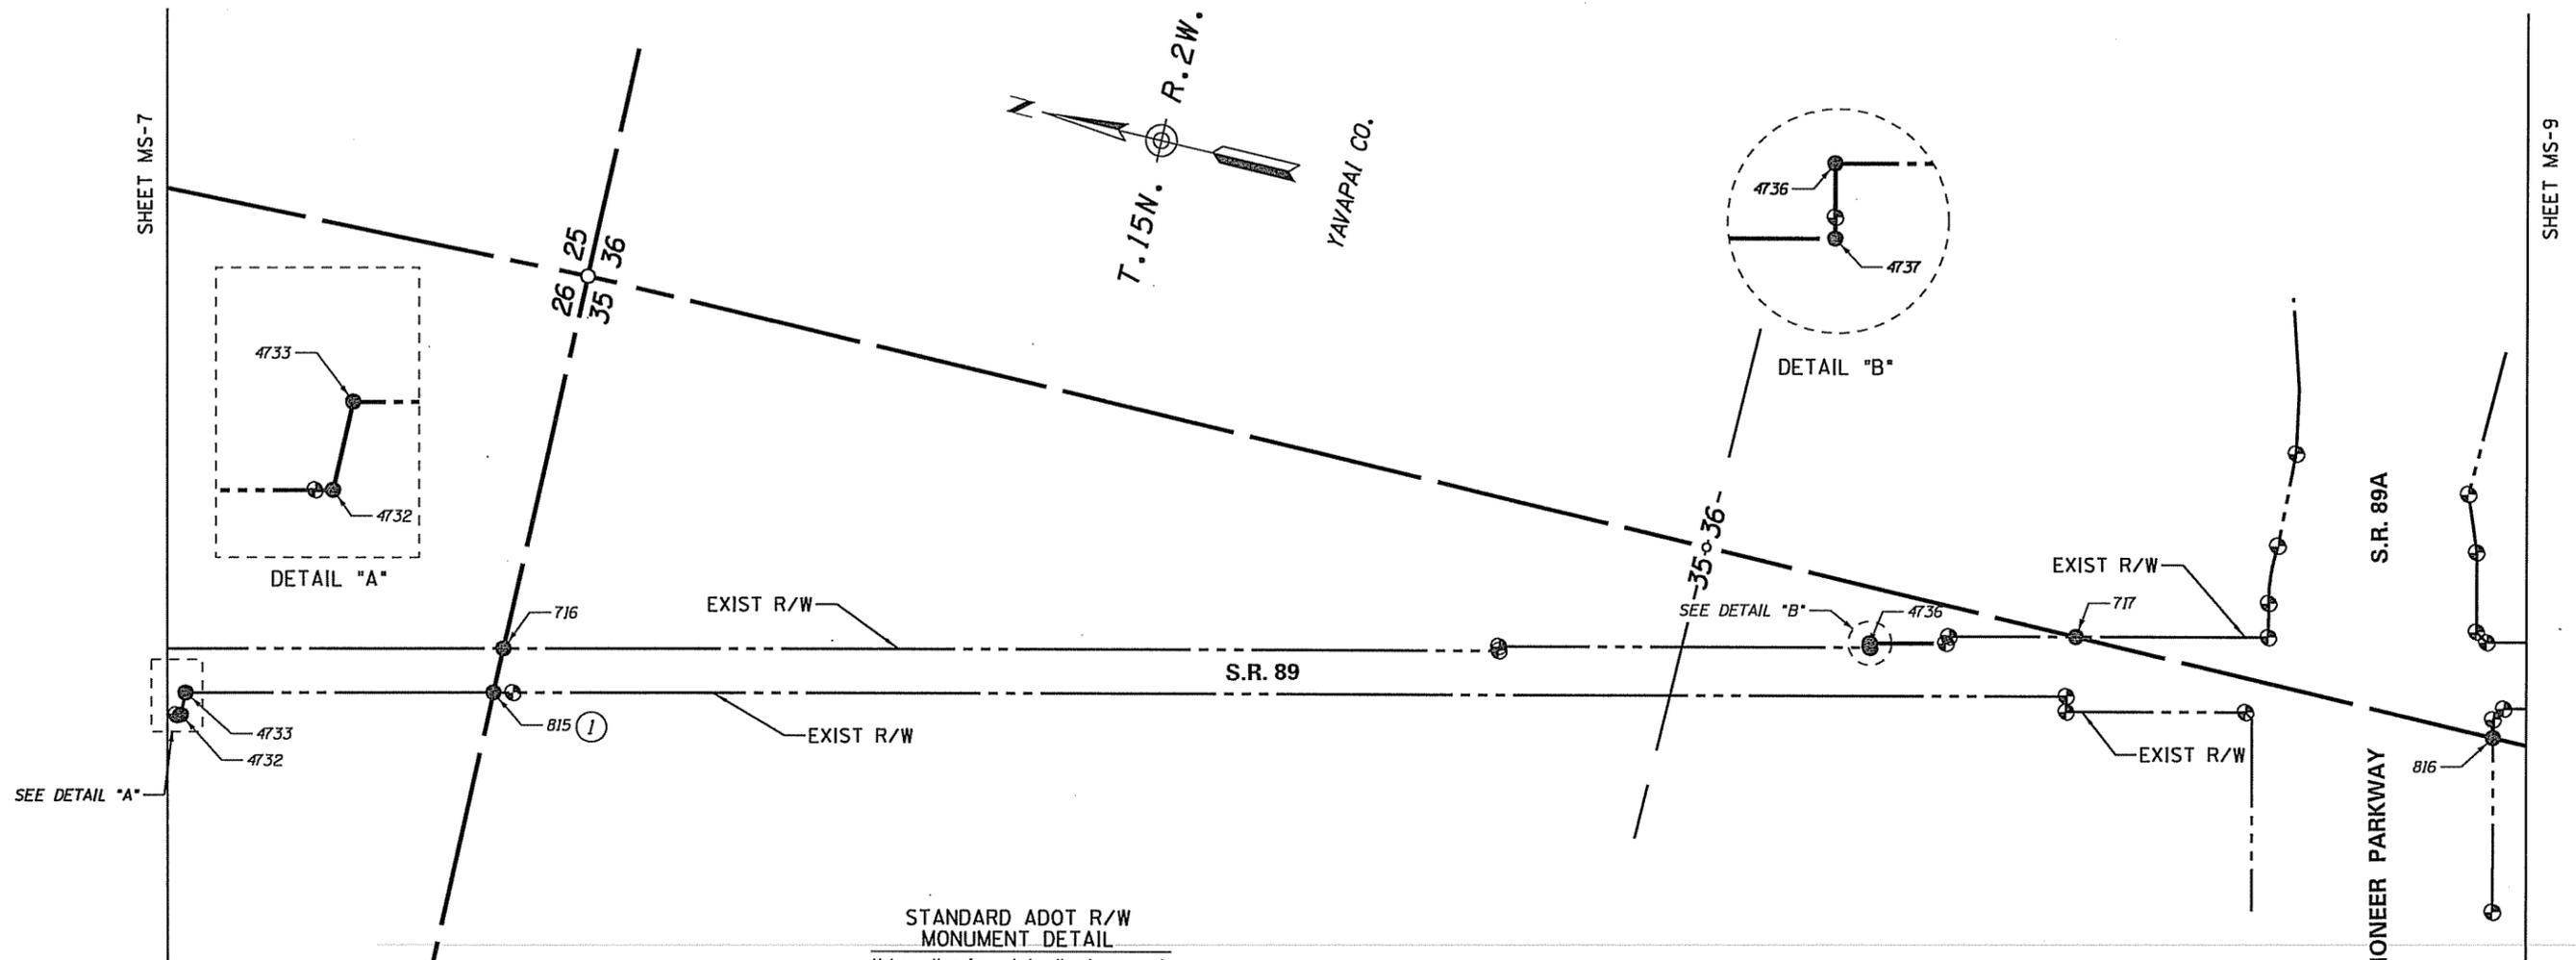

STANDARD ADOT R/W MONUMENT DETAIL

Unless otherwise noted, all set monuments are 3" aluminum cap on 1/2" rebar. Typical stamping below.

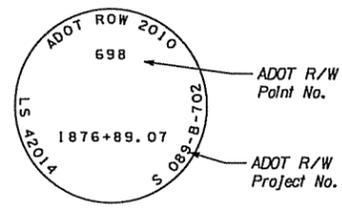

MONUMENTATION LIST					
POINT	NORTHING	EASTING	DESCRIPTION	STATION	OFFSET
716	1326453.58952	545111.38155	Set Standard Monument	2298+64.26	50.00 LT
717	1322956.43023	545972.79083	Set Standard Monument	2334+65.78	85.00 LT
815	1326452.85712	545008.80658	See Note 2	2298+41.41	50.00 RT
816	1321977.19562	545971.68347	Set Standard Monument	2344+18.57	141.03 RT
4732	1327137.89117	544795.74152	Set Standard Monument	2291+25.75	100.00 RT
4733	1327138.23714	544847.03378	Set Standard Monument	2291+37.20	50.00 RT
4736	1323412.28911	545849.78058	Set Standard Monument	2329+93.85	70.00 LT
4737	1323409.99189	545840.04802	Set Standard Monument	2329+93.85	60.00 LT

REFER TO THE RESULTS OF SURVEY AND R/W PLANS FOR THE BASIS OF STATIONING

LEGEND

- 302 Set Monument
- 300 Found Monument
- NEW R/W MONUMENT
- 307 Calculated position
- Existing ADOT R/W monument

NOTES

1 Set Mag Nail with Washer Stamped "Aztec RLS 42014"

RECEIVED

MAY 13 2013

R/W PLANS Scale

CHANGE ORDER REVISIONS				DRAWING NO.	ARIZONA DEPARTMENT OF TRANSPORTATION INTERMODAL TRANSPORTATION DIVISION RIGHT OF WAY PLANS SECTION	
C.O. NO.	DATE	BY	DESCRIPTION OF REVISIONS	D-13-T-479	HIGHWAY NAME: PRESCOTT - ASH FORK	
				SURVEY	MARCH 2010	FEDERAL AID NO.:
				DRAWN/DATE	T. DOTSON 3/10	S 089-B-702
				ADOT REVIEW	LOU FURUBOTTEN	PROJECT NO.:
				ROUTE NO.:	SR 89	089 YV 317 H6701 01R
				LOCATION:	Chino Valley - Granite Dells	Expires 03/31/2014



RIGHT OF WAY MONUMENTATION SURVEY


THIS SURVEY SUPPLEMENTS THE RESULTS OF SURVEY
AS SHOWN ON SHEETS RS-1 TO RS-19

SHEET MS-8

MATCH LINE

SHEET MS-10


MATCH LINE

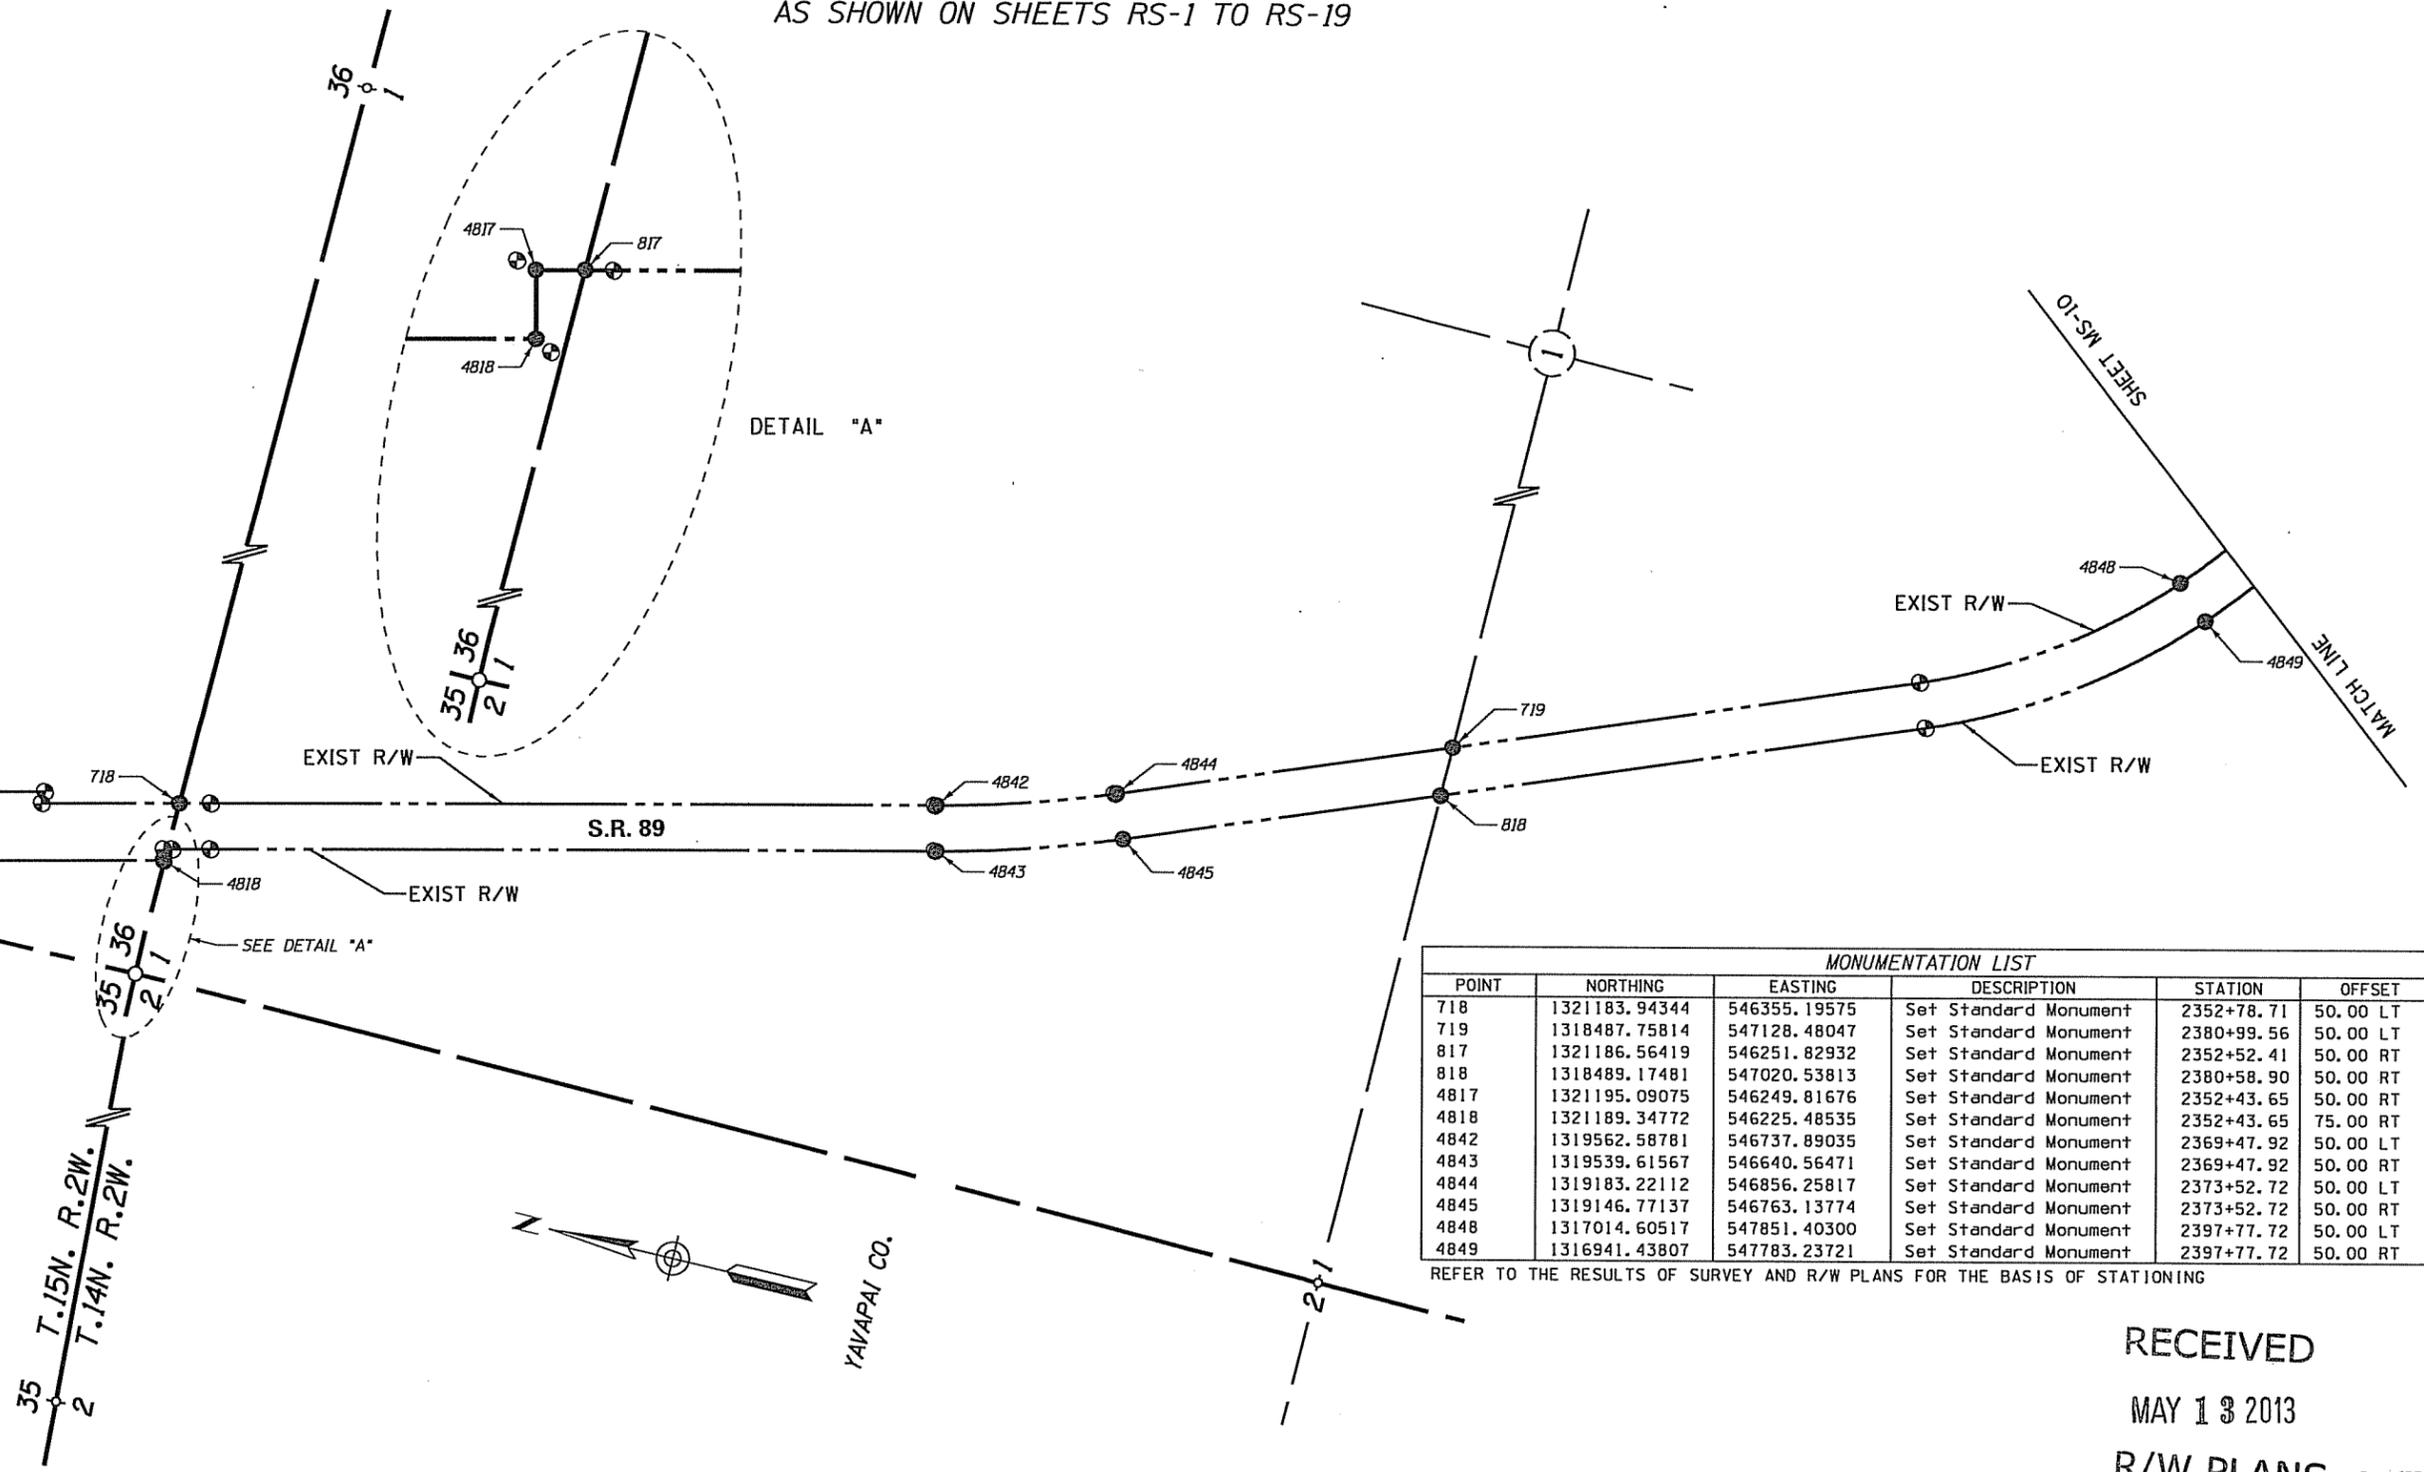

MONUMENTATION LIST					
POINT	NORTHING	EASTING	DESCRIPTION	STATION	OFFSET
718	1321183.94344	546355.19575	Set Standard Monument	2352+78.71	50.00 LT
719	1318487.75814	547128.48047	Set Standard Monument	2380+99.56	50.00 LT
817	1321186.56419	546251.82932	Set Standard Monument	2352+52.41	50.00 RT
818	1318489.17481	547020.53813	Set Standard Monument	2380+58.90	50.00 RT
4817	1321195.09075	546249.81676	Set Standard Monument	2352+43.65	50.00 RT
4818	1321189.34772	546225.48535	Set Standard Monument	2352+43.65	75.00 RT
4842	1319562.58781	546737.89035	Set Standard Monument	2369+47.92	50.00 LT
4843	1319539.61567	546640.56471	Set Standard Monument	2369+47.92	50.00 RT
4844	1319183.22112	546856.25817	Set Standard Monument	2373+52.72	50.00 LT
4845	1319146.77137	546763.13774	Set Standard Monument	2373+52.72	50.00 RT
4848	1317014.60517	547851.40300	Set Standard Monument	2397+77.72	50.00 LT
4849	1316941.43807	547783.23721	Set Standard Monument	2397+77.72	50.00 RT

REFER TO THE RESULTS OF SURVEY AND R/W PLANS FOR THE BASIS OF STATIONING


STANDARD ADOT R/W MONUMENT DETAIL
Unless otherwise noted, all set monuments are 3" aluminum cap on 1/2" rebar. Typical stamping below.

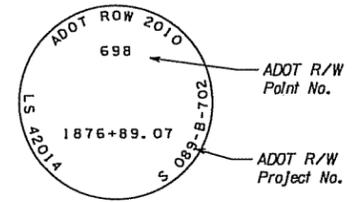

LEGEND


- ← 302 Set Monument
- ← 300 Found Monument
- NEW R/W MONUMENT
- ⊕ Calculated position
- ⊙ Existing ADOT R/W monument

RECEIVED
MAY 13 2013
R/W PLANS

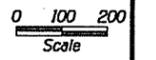

089RW317_MS09.DGN

CHANGE ORDER REVISIONS				DRAWING NO.	ARIZONA DEPARTMENT OF TRANSPORTATION INTERMODAL TRANSPORTATION DIVISION RIGHT OF WAY PLANS SECTION	
C.O. NO.	DATE	BY	DESCRIPTION OF REVISIONS	D-13-T-479	HIGHWAY NAME: PRESCOTT - ASH FORK	
				MARCH 2010	FEDERAL AID NO.:	
				T. DOTSON 3/10	S 089-B-702	
				LOU FURUBOTTEN	PROJECT NO.:	
					089 YV 317 H6701 01R	
				SR 89	LOCATION: Chino Valley - Granite Dells	

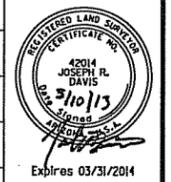

Plotted By: Jdavis at

9:01:36 AM



5/10/2013

RIGHT OF WAY MONUMENTATION SURVEY

THIS SURVEY SUPPLEMENTS THE RESULTS OF SURVEY
AS SHOWN ON SHEETS RS-1 TO RS-19


MONUMENTATION LIST					
POINT	NORTHING	EASTING	DESCRIPTION	STATION	OFFSET
720	1316534.63413	548490.01366	Set Standard Monument	2405+79.81	50.00 LT
721	1315798.54271	549017.98521	Set Standard Monument	2414+70.12	50.00 LT
722	1313398.02937	548470.51788	See Note 3	2439+87.14	75.00 LT
819	1316402.21371	548489.29059	Set Standard Monument	2406+66.67	50.00 RT
820	1315798.87788	548910.12553	Set Standard Monument	2414+29.69	50.00 RT
821	1313714.20836	548472.55609	See Note 3	2437+08.80	75.00 RT
4826	1315547.43339	549094.90058	See Note 2	2417+25.73	50.00 LT
4827	1315541.09534	549121.95010	Set Standard Monument	2417+37.44	75.00 LT
4854	1316527.04146	548499.03968	Set Standard Monument	2405+91.29	50.00 LT
4856	1314414.62971	549014.80950	Set Standard Monument	2428+40.73	75.00 LT
4857	1314474.10978	548877.10648	See Note 3	2428+40.73	75.00 RT
4860	1313170.89095	548346.21494	See Note 3	2442+46.07	75.00 LT
4861	1313242.90142	548214.63040	See Note 3	2442+46.07	75.00 RT
4862	1312943.24309	548228.75235	See Note 3	2445+07.88	75.00 LT
4863	1313005.25990	548092.17301	See Note 3	2445+07.88	75.00 RT
4864	1312705.00219	548134.66643	See Note 3	1461+11.61	75.00 LT
4865	1312756.64417	547993.83637	See Note 3	1461+11.61	75.00 RT
6504	1314190.59829	548733.26348	See Note 2	2431+65.74	75.00 RT
6505	1314118.58782	548864.84802	Set Standard Monument	2431+65.74	75.00 LT
30722	1313422.53038	548425.78868	Set RM Monument	2439+87.14	24.00 LT
30821	1313694.04510	548509.39958	Set RM Monument	2437+08.80	33.00 RT
34857	1314453.48971	548924.84339	Set RM Monument	2428+40.73	23.00 RT
34860	1313195.36605	548301.47156	Set RM Monument	2442+46.07	24.00 LT
34861	1313218.40296	548259.36098	Set RM Monument	2442+46.07	24.00 RT
34862	1312964.33187	548182.31677	Set RM Monument	2445+07.88	24.00 LT
34863	1312983.35044	548140.43247	Set RM Monument	2445+07.88	22.00 RT
34864	1312722.90474	548085.84534	Set RM Monument	1461+11.61	23.00 LT
34865	1312739.08590	548041.71859	Set RM Monument	1461+11.61	24.00 RT
36504	1314165.63466	548778.87945	Set RM Monument	2431+65.74	23.00 RT

REFER TO THE RESULTS OF SURVEY AND R/W PLANS FOR THE BASIS OF STATIONING

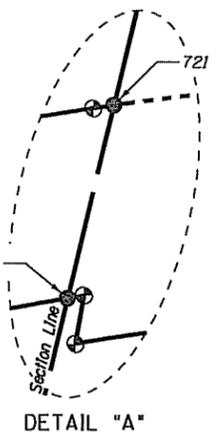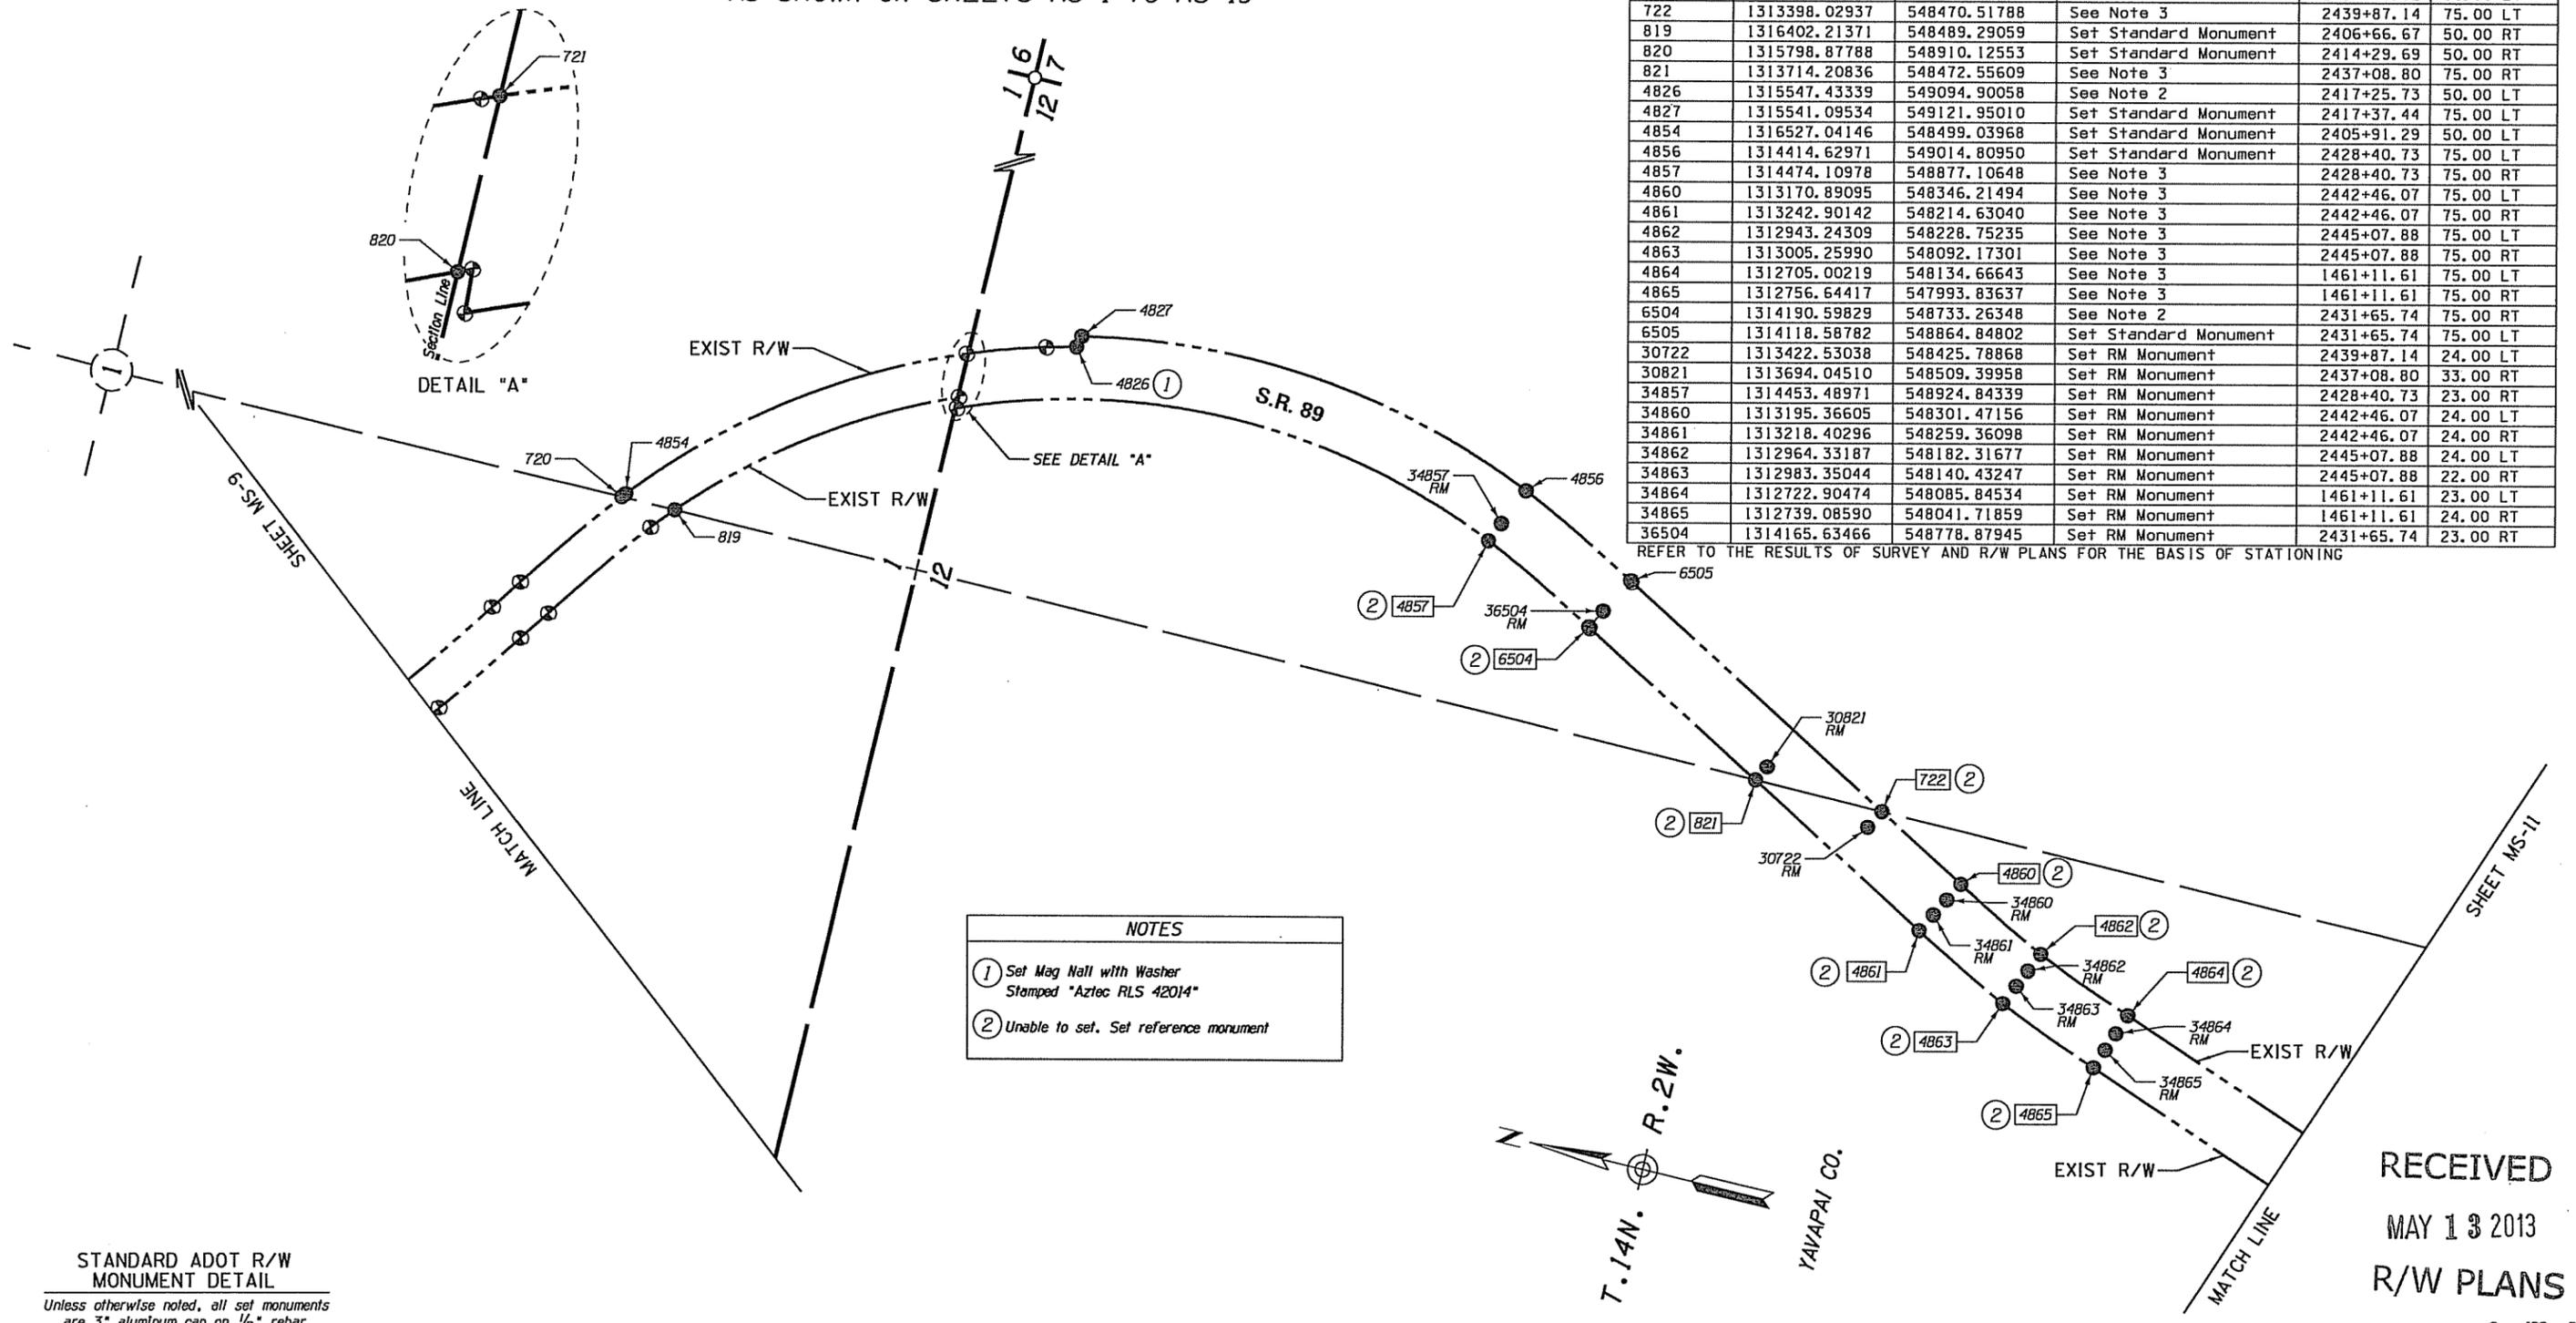

NOTES	
①	Set Mag Nail with Washer Stamped "Aztec RLS 42014"
②	Unable to set. Set reference monument

STANDARD ADOT R/W
MONUMENT DETAIL
Unless otherwise noted, all set monuments
are 3" aluminum cap on 1/2" rebar.
Typical stamping below.

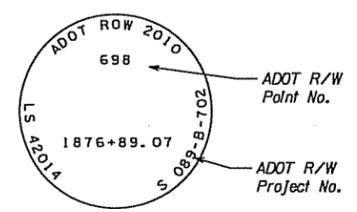

LEGEND	
①	302 Set Monument
②	300 Found Monument
●	NEW R/W MONUMENT
③	Calculated position
⊙	Existing ADOT R/W monument

CHANGE ORDER REVISIONS			
C.O. NO.	DATE	BY	DESCRIPTION OF REVISIONS

DRAWING NO.	D-13-T-479	ARIZONA DEPARTMENT OF TRANSPORTATION INTERMODAL TRANSPORTATION DIVISION RIGHT OF WAY PLANS SECTION
SURVEY	MARCH 2010	
DRAWN/DATE	T. DOTSON 3/10	HIGHWAY NAME: PRESCOTT - ASH FORK
ADOT REVIEW	LOU FURUBOTTEN	FEDERAL AID NO.:
ROUTE NO.:	SR 89	S 089-B-702
LOCATION:	Chino Valley - Granite Dells	PROJECT NO.:
		089 YV 317 H6701 01R



RIGHT OF WAY MONUMENTATION SURVEY



THIS SURVEY SUPPLEMENTS THE RESULTS OF SURVEY
AS SHOWN ON SHEETS RS-1 TO RS-19

POINT	NORTHING	EASTING	DESCRIPTION	STATION	OFFSET
3701	1310998.46943	547337.86468	Set Standard Monument	1479+84.93	50.00 RT
3702	1310998.20462	547465.51458	See Note 2	1479+58.94	75.00 LT
4866	1312072.93241	547902.88824	See Note 3	1467+84.84	75.00 LT
4867	1312124.57439	547762.05818	See Note 3	1467+84.84	75.00 RT
4868	1311836.04967	547811.06519	See Note 3	1470+34.84	75.00 LT
4869	1311895.29214	547673.25978	See Note 3	1470+34.84	75.00 RT
4870	1311815.22017	547801.99190	See Note 3	1470+56.84	75.00 LT
4871	1311875.78273	547664.76152	See Note 3	1470+56.84	75.00 RT
4872	1311586.65436	547691.06628	See Note 3	1473+06.84	75.00 LT
4873	1311654.60790	547557.34150	See Note 3	1473+06.84	75.00 RT
4874	1311578.14946	547686.74443	See Note 3	1473+16.38	75.00 LT
4875	1311646.10301	547553.01966	See Note 3	1473+16.38	75.00 RT
4876	1311268.16483	547542.72081	See Note 3	1476+66.38	75.00 LT
4877	1311321.46230	547402.50890	See Note 3	1476+66.38	75.00 RT
4878	1311158.43327	547505.60467	See Note 3	1477+87.81	75.00 LT
4879	1311201.19329	547361.82853	See Note 3	1477+87.81	75.00 RT
4880	1310824.66822	547431.88345	See Note 3	1481+37.81	75.00 LT
4882	1310582.90432	547387.34637	See Note 3	1483+83.64	75.00 LT
4883	1310605.55487	547264.41569	See Note 3	1483+83.64	50.00 RT

REFER TO THE RESULTS OF SURVEY AND R/W PLANS FOR THE BASIS OF STATIONING

SHEET MS-10

MATCH LINE

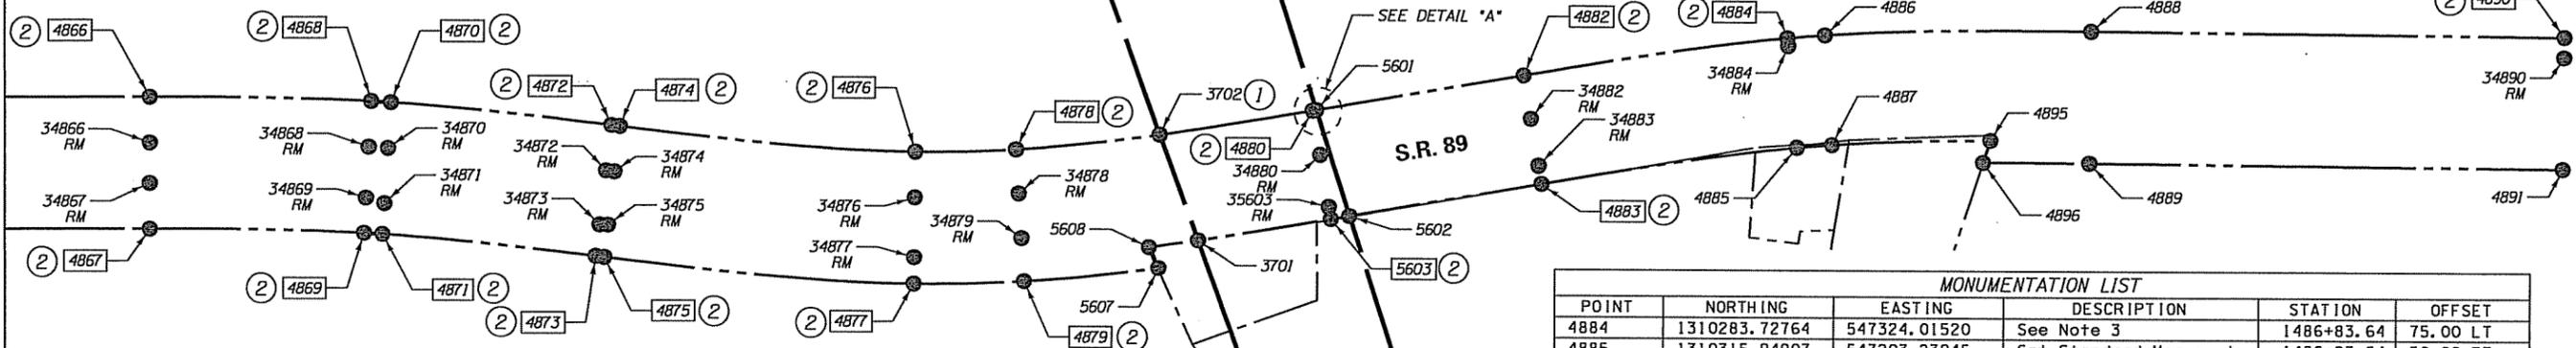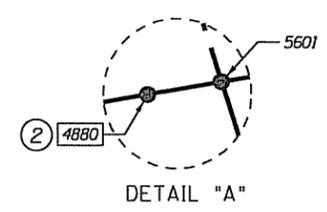

POINT	NORTHING	EASTING	DESCRIPTION	STATION	OFFSET
4884	1310283.72764	547324.01520	See Note 3	1486+83.64	75.00 LT
4885	1310315.94907	547203.23945	Set Standard Monument	1486+83.64	50.00 RT
4886	1310241.85817	547312.35246	Set Standard Monument	1487+25.46	75.00 LT
4887	1310276.71635	547192.31118	Set Standard Monument	1487+25.46	50.00 RT
4888	1309953.02352	547211.89316	Set Standard Monument	1490+15.53	75.00 LT
4889	1310006.02638	547071.56961	Set Standard Monument	1490+15.53	75.00 RT
4890	1309444.85410	547019.94794	See Note 3	1495+58.74	75.00 LT
4891	1309497.85695	546879.62440	Set Standard Monument	1495+58.74	75.00 RT
4895	1310103.70162	547134.72697	Set Standard Monument	1489+11.20	50.00 RT
4896	1310120.12040	547114.09693	Set Standard Monument	1489+02.71	75.00 RT
5601	1310820.76779	547431.16490	Set Standard Monument	1481+41.77	75.00 LT
5602	1310825.98140	547305.02204	Set Standard Monument	1481+59.50	50.00 RT
5603	1310847.31427	547308.95192	See Note 3	1481+37.81	50.00 RT
5607	1311051.47246	547323.58306	Set Standard Monument	1479+36.99	75.00 RT
5608	1311053.45960	547349.63460	Set Standard Monument	1479+29.57	50.00 RT
34866	1312090.83139	547854.06585	Set RM Monument	1467+84.84	23.00 LT
34867	1312106.66827	547810.87796	Set RM Monument	1467+84.84	23.00 RT
34868	1311856.58354	547763.29113	Set RM Monument	1470+34.84	23.00 LT
34869	1311879.49072	547710.00641	Set RM Monument	1470+34.84	35.00 RT
34870	1311836.21169	547754.41716	Set RM Monument	1470+56.84	23.00 LT
34871	1311861.64806	547696.78044	Set RM Monument	1470+56.84	40.00 RT
34872	1311610.21159	547644.70836	Set RM Monument	1473+06.84	23.00 LT
34873	1311638.29905	547589.43545	Set RM Monument	1473+06.84	39.00 RT
34874	1311601.70669	547640.38651	Set RM Monument	1473+16.38	23.00 LT
34875	1311629.34113	547586.00510	Set RM Monument	1473+16.38	38.00 RT
34876	1311286.64042	547494.11368	Set RM Monument	1476+66.38	23.00 LT
34877	1311310.80190	547430.55094	Set RM Monument	1476+66.38	45.00 RT
34878	1311172.68438	547457.67863	Set RM Monument	1477+87.81	25.00 LT
34879	1311187.22272	547408.79472	Set RM Monument	1477+87.81	26.00 RT
34880	1310833.90551	547381.72695	Set RM Monument	1481+37.81	24.00 LT
34882	1310591.96233	547338.17369	Set RM Monument	1483+83.64	25.00 LT
34883	1310601.74544	547285.06728	Set RM Monument	1483+83.64	29.00 RT
34884	1310286.04732	547315.31927	Set RM Monument	1486+83.64	66.00 LT
34890	1309462.27414	547001.94178	Set RM Monument	1495+48.81	52.00 LT
35603	1310844.77564	547322.71983	Set RM Monument	1481+37.81	36.00 RT

REFER TO THE RESULTS OF SURVEY AND R/W PLANS FOR THE BASIS OF STATIONING



NOTES

① Set Mag Nail with Washer
Stamped "Aztec RLS 42014"

② Unable to set. Set reference monument

STANDARD ADOT R/W MONUMENT DETAIL

Unless otherwise noted, all set monuments are 3" aluminum cap on 1/2" rebar. Typical stamping below.

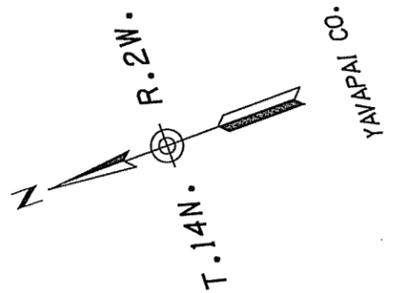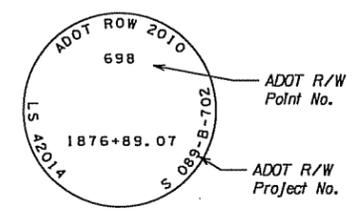

LEGEND

302 Set Monument

300 Found Monument

NEW R/W MONUMENT


301 Calculated position

Existing ADOT R/W monument

RECEIVED
MAY 13 2013
R/W PLANS

CHANGE ORDER REVISIONS				DRAWING NO.	ARIZONA DEPARTMENT OF TRANSPORTATION INTERMODAL TRANSPORTATION DIVISION RIGHT OF WAY PLANS SECTION	
C.O. NO.	DATE	BY	DESCRIPTION OF REVISIONS	D-13-T-479	HIGHWAY NAME: PRESCOTT - ASH FORK	
				SURVEY	MARCH 2010	FEDERAL AID NO.:
				DRAWN/DATE	T. DOTSON 3/10	S 089-B-702
				ADOT REVIEW	LOU FURUBOTTEN	PROJECT NO.:
						089 YV 317 H6701 OIR
				ROUTE NO.:	SR 89	LOCATION:
						Chino Valley - Granite Dells

Scale 0 50 100

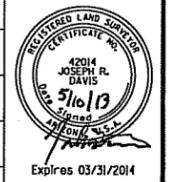

Plotted By: Jdavis at

9:01:37 AM

5/10/2013