
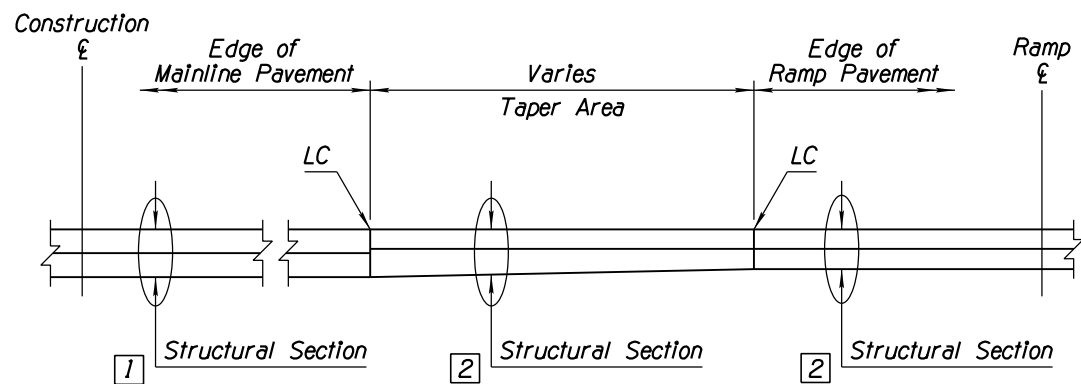
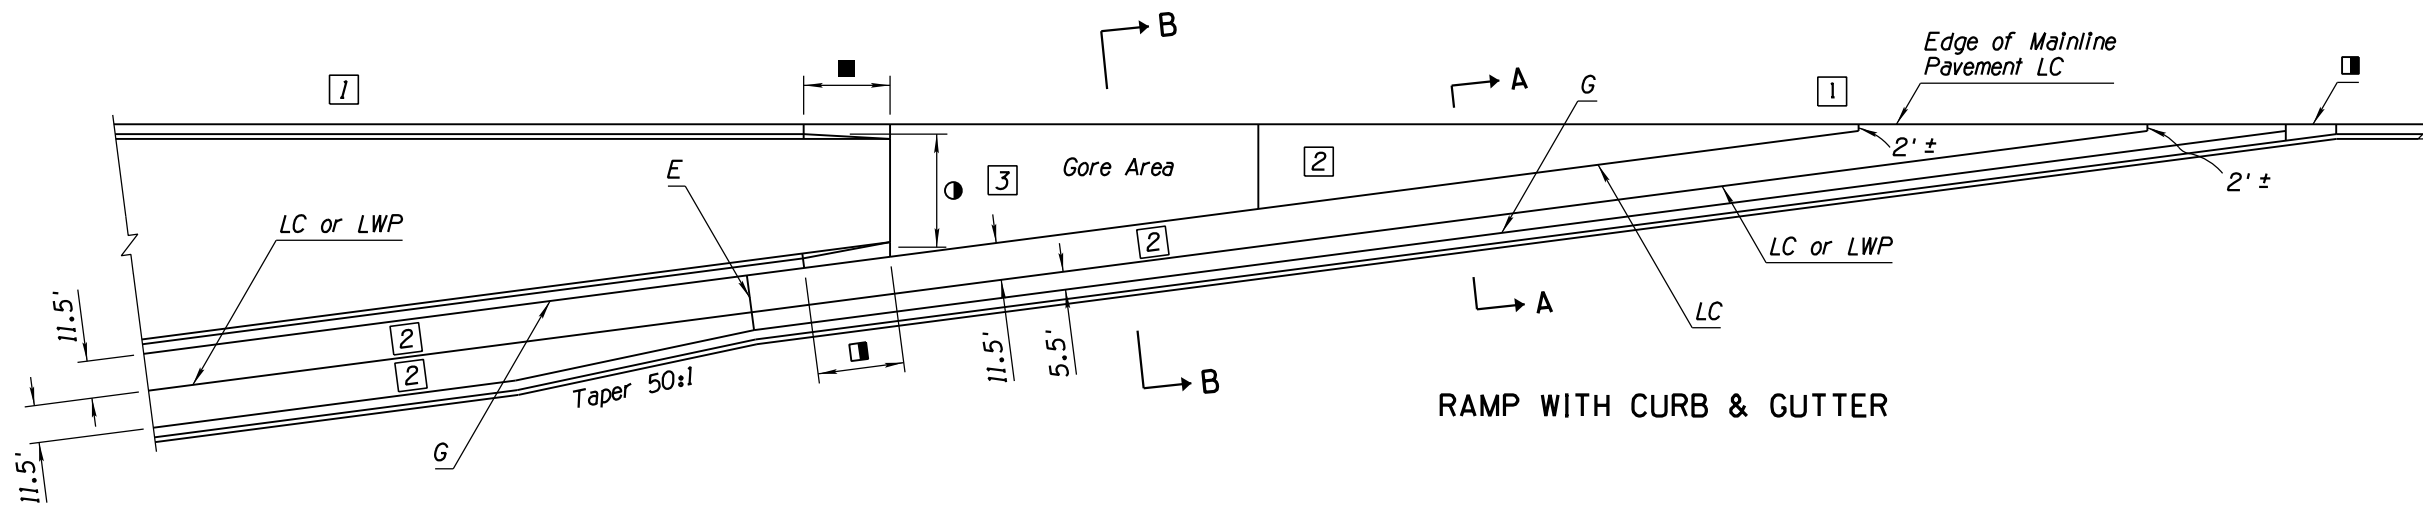


NO	DESCRIPTION OF REVISIONS	MADE BY	DATE
1	RENAMED FROM C-07.04 TO C-07.04, SHEET 3 OF 5	RLF	9/04
2			
3			
4			


GENERAL NOTES

- All joint locations shown are typical. The actual paving pour plan with joint locations shall be based upon the project paving plan submitted by the contractor and approved by the Engineer in accordance with Subsection 401-3.01 of the Standard Specifications.
 - Dimensions with a tolerance may be adjusted to align to the nearest transverse weakened-plane construction joint as directed.
 - See Std Dwg C-07.01 for joint information.
 - See plans for ramp dimensions.
 - For ramp joint spacing sequence, see Sheet 4 of 5.
 - LC and LWP joints shall be located on the edge of traffic lanes unless otherwise shown on the project plans.
- Transition, See Std Dwg C-05.12
● 12' Face of Curb to Face of Curb on Entrance Ramp

- 1 Mainline Structural Section
See Plans
2 Ramp Structural Section
See Plans
3 Gore Structural Section
See Plans

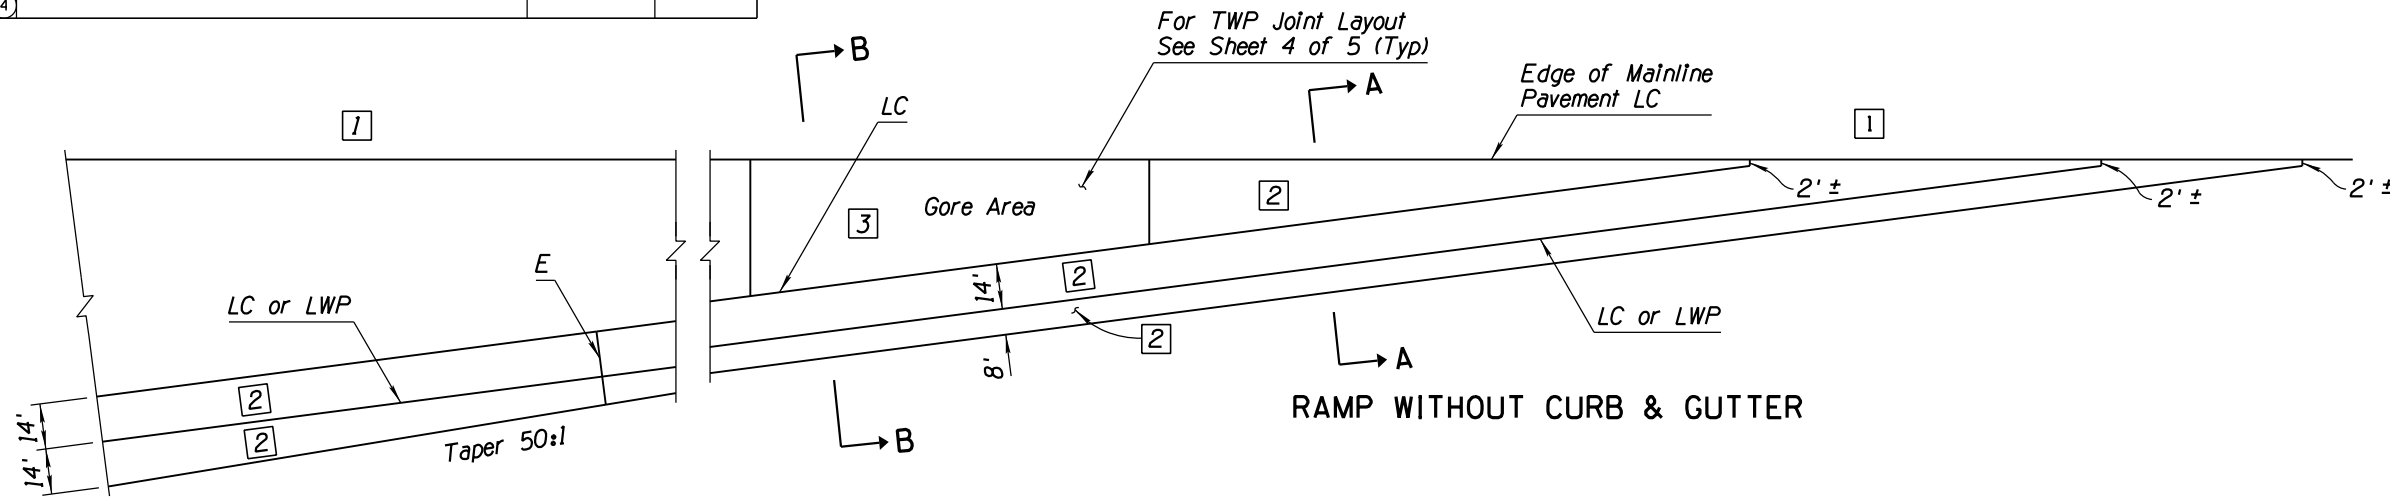

SECTION A-A
RAMP TAPER

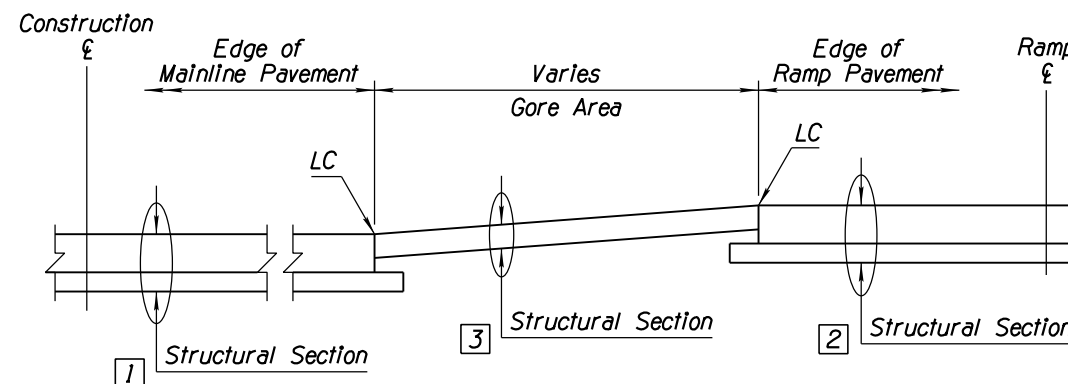

SECTION B-B
GORE AREA

APPROVED FOR DESIGN 	STATE OF ARIZONA DEPARTMENT OF TRANSPORTATION ROADWAY STANDARD DRAWINGS	REV. 5/12
APPROVED FOR DISTRIBUTION 	PCCP JOINT LOCATIONS TAPER-TYPE ENTRANCE RAMP	DRAWING NO. 1 C-07.04 Sheet 3 of 5