



NO	DESCRIPTION OF REVISIONS	MADE BY	DATE
1	RENAMED FROM C-07.05 TO C-07.04, SHEET 4 OF 5	RLF	9/04
2			
3			
4			

### GENERAL NOTES


- All joint locations shown are typical. The actual paving pour plan with joint locations shall be based upon the project paving plan submitted by the contractor and approved by the Engineer in accordance with Subsection 401-3.01 of the Standard Specifications.
- Dimensions with a tolerance may be adjusted to align to the nearest transverse weakened-plane construction joint as directed.
- See Std Dwg C-07.01 for joint information.
- See plans for ramp dimensions.
- Transition, See Std Dwg C-05.12
- 20' Face of Curb to Face of Curb on Exit Ramp
- Mainline Structural Section See Plans
- Ramp Structural Section See Plans
- Gore Structural Section See Plans

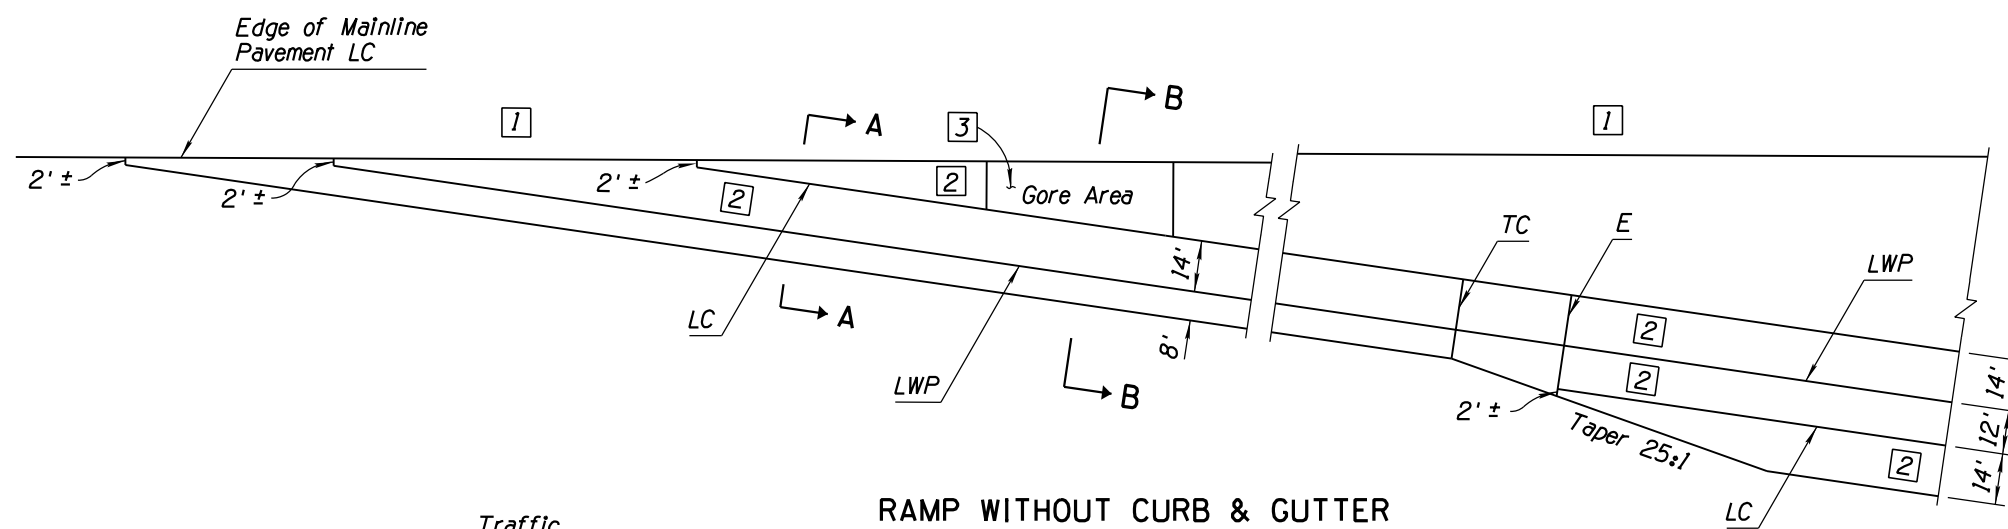

**RAMP WITHOUT CURB & GUTTER**

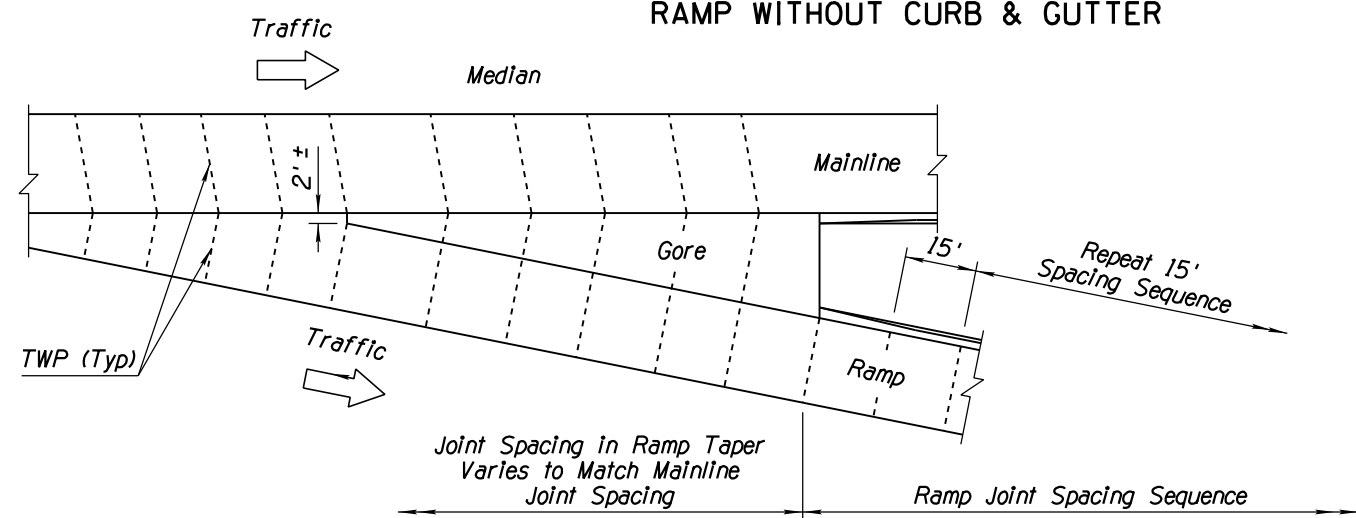

**TYPICAL TRANSVERSE WEAKENED-PLANE JOINT LAYOUT AT GORE AREAS**  
Exit Ramp Shown  
Entrance Ramp Similar

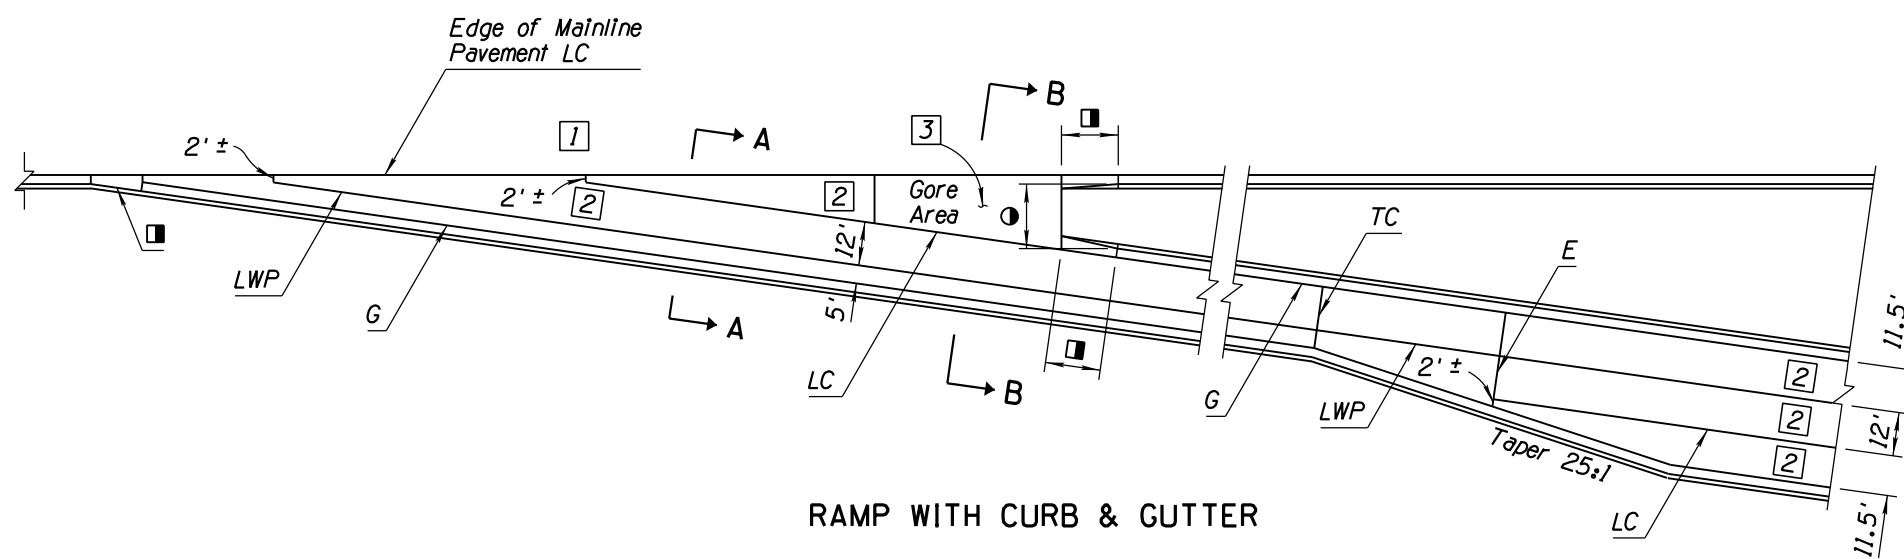

**RAMP WITH CURB & GUTTER**

APPROVED FOR DESIGN 	STATE OF ARIZONA DEPARTMENT OF TRANSPORTATION ROADWAY STANDARD DRAWINGS	REV. 5/12
APPROVED FOR DISTRIBUTION 	PCCP JOINT LOCATIONS TAPER-TYPE EXIT RAMP	DRAWING NO. ① C-07.04 Sheet 4 of 5