


NO	DESCRIPTION OF REVISIONS	MADE BY	DATE	NO	DESCRIPTION OF REVISIONS	MADE BY	DATE
1	RE-ISSUE	L. LOPEZ	2/02	3	CHANGED DELINEATOR TO FLEXIBLE TYPE; CHANGED RRPW TO TYPE "E"; CHANGED BORDER	L. LOPEZ	10/10
2	CHANGED POSITION OF PAVEMENT MARKERS	L. LOPEZ	4/08	4	REVISED NOTES AND CALLOUTS AND CHANGED TEXT CASE.	L. LOPEZ	6/14

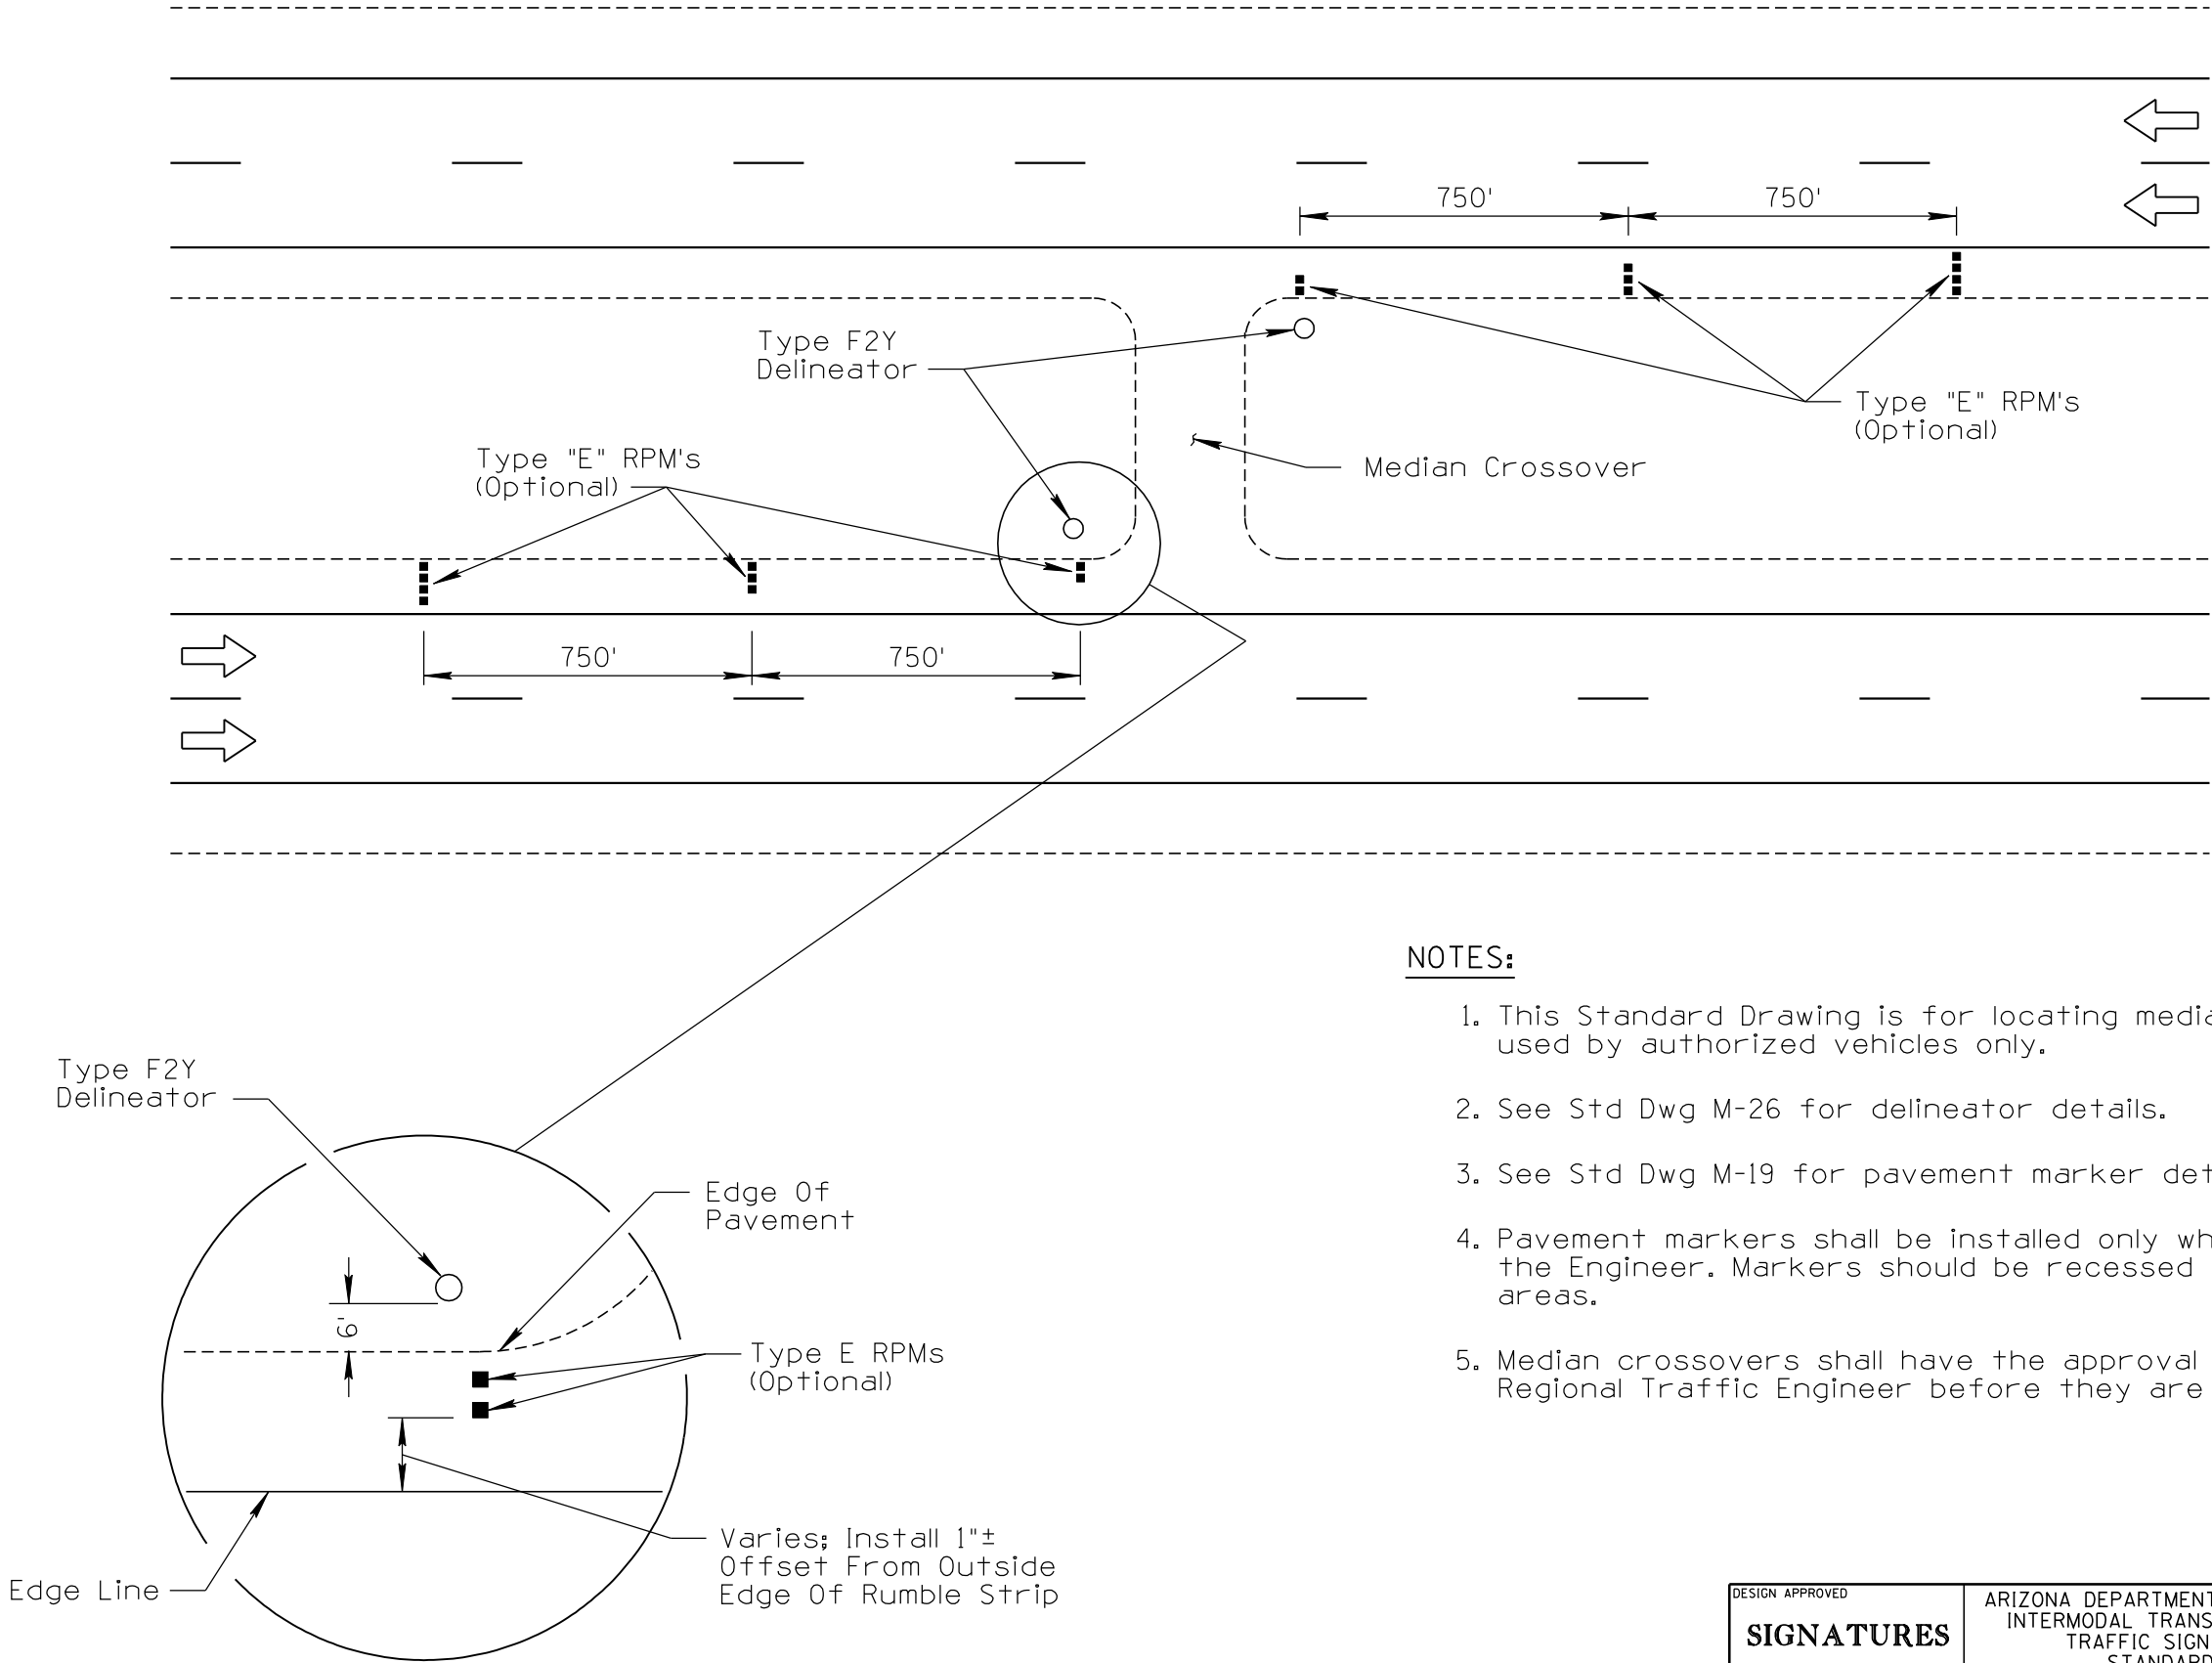

NOTES:

1. This Standard Drawing is for locating median crossovers used by authorized vehicles only.
2. See Std Dwg M-26 for delineator details.
3. See Std Dwg M-19 for pavement marker details.
4. Pavement markers shall be installed only when directed by the Engineer. Markers should be recessed in snow-removal areas.
5. Median crossovers shall have the approval of the Regional Traffic Engineer before they are marked.

DESIGN APPROVED	ARIZONA DEPARTMENT OF TRANSPORTATION INTERMODAL TRANSPORTATION DIVISION TRAFFIC SIGNING & MARKING STANDARD DRAWINGS	REVISION
SIGNATURES		6/14
APPROVED FOR DISTRIBUTION	DELINEATION DETAILS FOR MEDIAN Crossovers	DRAWING NO.
ON FILE		M-27
		SHEET NO.
		1 OF 1

NOT TO SCALE