

SUPPLEMENTAL - SEE ER-19-1(87)

NOGALES - TUCSON HWY.
SANTA CRUZ RIVER
PIMA COUNTY

* DEPT. OF INTERIOR
 B.I.A. PAPAGO
 AGENCY.


OWNERSHIP				RECORD				ACQUISITION RECORD					
PARCEL NUMBER	OWNER	DESCRIPTION	TOTAL AREA	AREA ACQUIRED	EASEMENT AREA	REMAINDER LEFT	REMAINDER RIGHT	SHEET NUMBER	BOARD APPROVAL	TYPE OF INSTRUMENT	RECORDED DATE	RECORDED BOOK	PAGE
10-442	U.S.A. Trust for Stella G. Ignacio et al. Aff. 806 Papago Indian Res.	Pt of Lot 12 Sec 27, T.15 S., R.13 E.	789743	14 Sq. Ft.		789729		1	1-13-80	Warranty Deed	3-21-80	6241	204
10-443	U.S.A. Trust for Rose Gastillo et al. Aff. 169 Papago Ind. Res.	Pt of NW 1/4 Sec 26, T.15 S., R.13 E.	15.66 Ac.	1.19 Ac.		14.37 Ac.		1	3-13-80	Warranty Deed	3-21-80	6241	205
L-1	San Xavier Cooperative Association Inc.	Pt of NW 1/4 Sec 26, T.15 S., R.13 E.	15.56 Ac.	1.19 Ac.		14.37 Ac.		1		Warranty Deed			
10-444	Midvale Farms Co.	Pt of Secs 22, 23, 26, 27, T.15 S., R.13 E.	402 Ac.	4.80 Ac.	10.2 Ac.	35.40 Ac.		1	8-17-80	Warranty Deed	8-28-80	6353	801-804

REVISIONS				PROJECT NO.	ER-19-1(83)
C.O. No.	DATE	BY	DESCRIPTION	DRAWING NO.	D-10-T-334
5262	12-7-78	Asst	Added lease to Parcel 10-443.	SHEET NO.	1 of 2
5305	1-31-79	T.K.	CAS Rev. Added New Bank Protection Rk. 3004.	DRAWN BY	Bob Oibinski
5423	7-24-79	R.L.R.	No Revis. as Necessary on B.I.A. Plan.	DATE COMP.	9-29-78
5452	9-12-79	J.M.	Revised Area to be acquired Parcel 10-444	SCALE	1" = 100'
			Ownership Record Areas 10-444		
			Added exist. improvements Parcel 10-444		
			Added note to Parcel 10-444 that Area Required.		
			Added F.I.M.A. Limited Participation line.		
			FINALIZED.		

* NOTE: RIW Proj. No. & Constr. Proj. No. are the same.
 ** FHWA Participation in RIW Costs for Parcel 10-444 is Limited to 2.24 Acres.

- ① Undefined Elect. Ln. Esmt. to Tucson Gas, Electric Light & Power Co., through Sec's 22, 23, 26, 27. Dated 3-1-17, Rec. 4-11-17, Bk. 64, Pg. 232.
- ② Undefined Elect. Ln. Esmt. to Tucson Gas, Electric Light & Power Co., in Sec. 26. Dated 3-1-17, Rec. 4-16-17, Bk. 64, Pg. 240.
- ③ Undefined Elect. Ln. Esmt. to Tucson Gas, Electric Light & Power Co., in Sec's 26, 27. Dated 9-1-17, Rec. 10-25-17, Bk. 64, Pg. 472.

CHECKED BY Amy Haggard 10-11-89

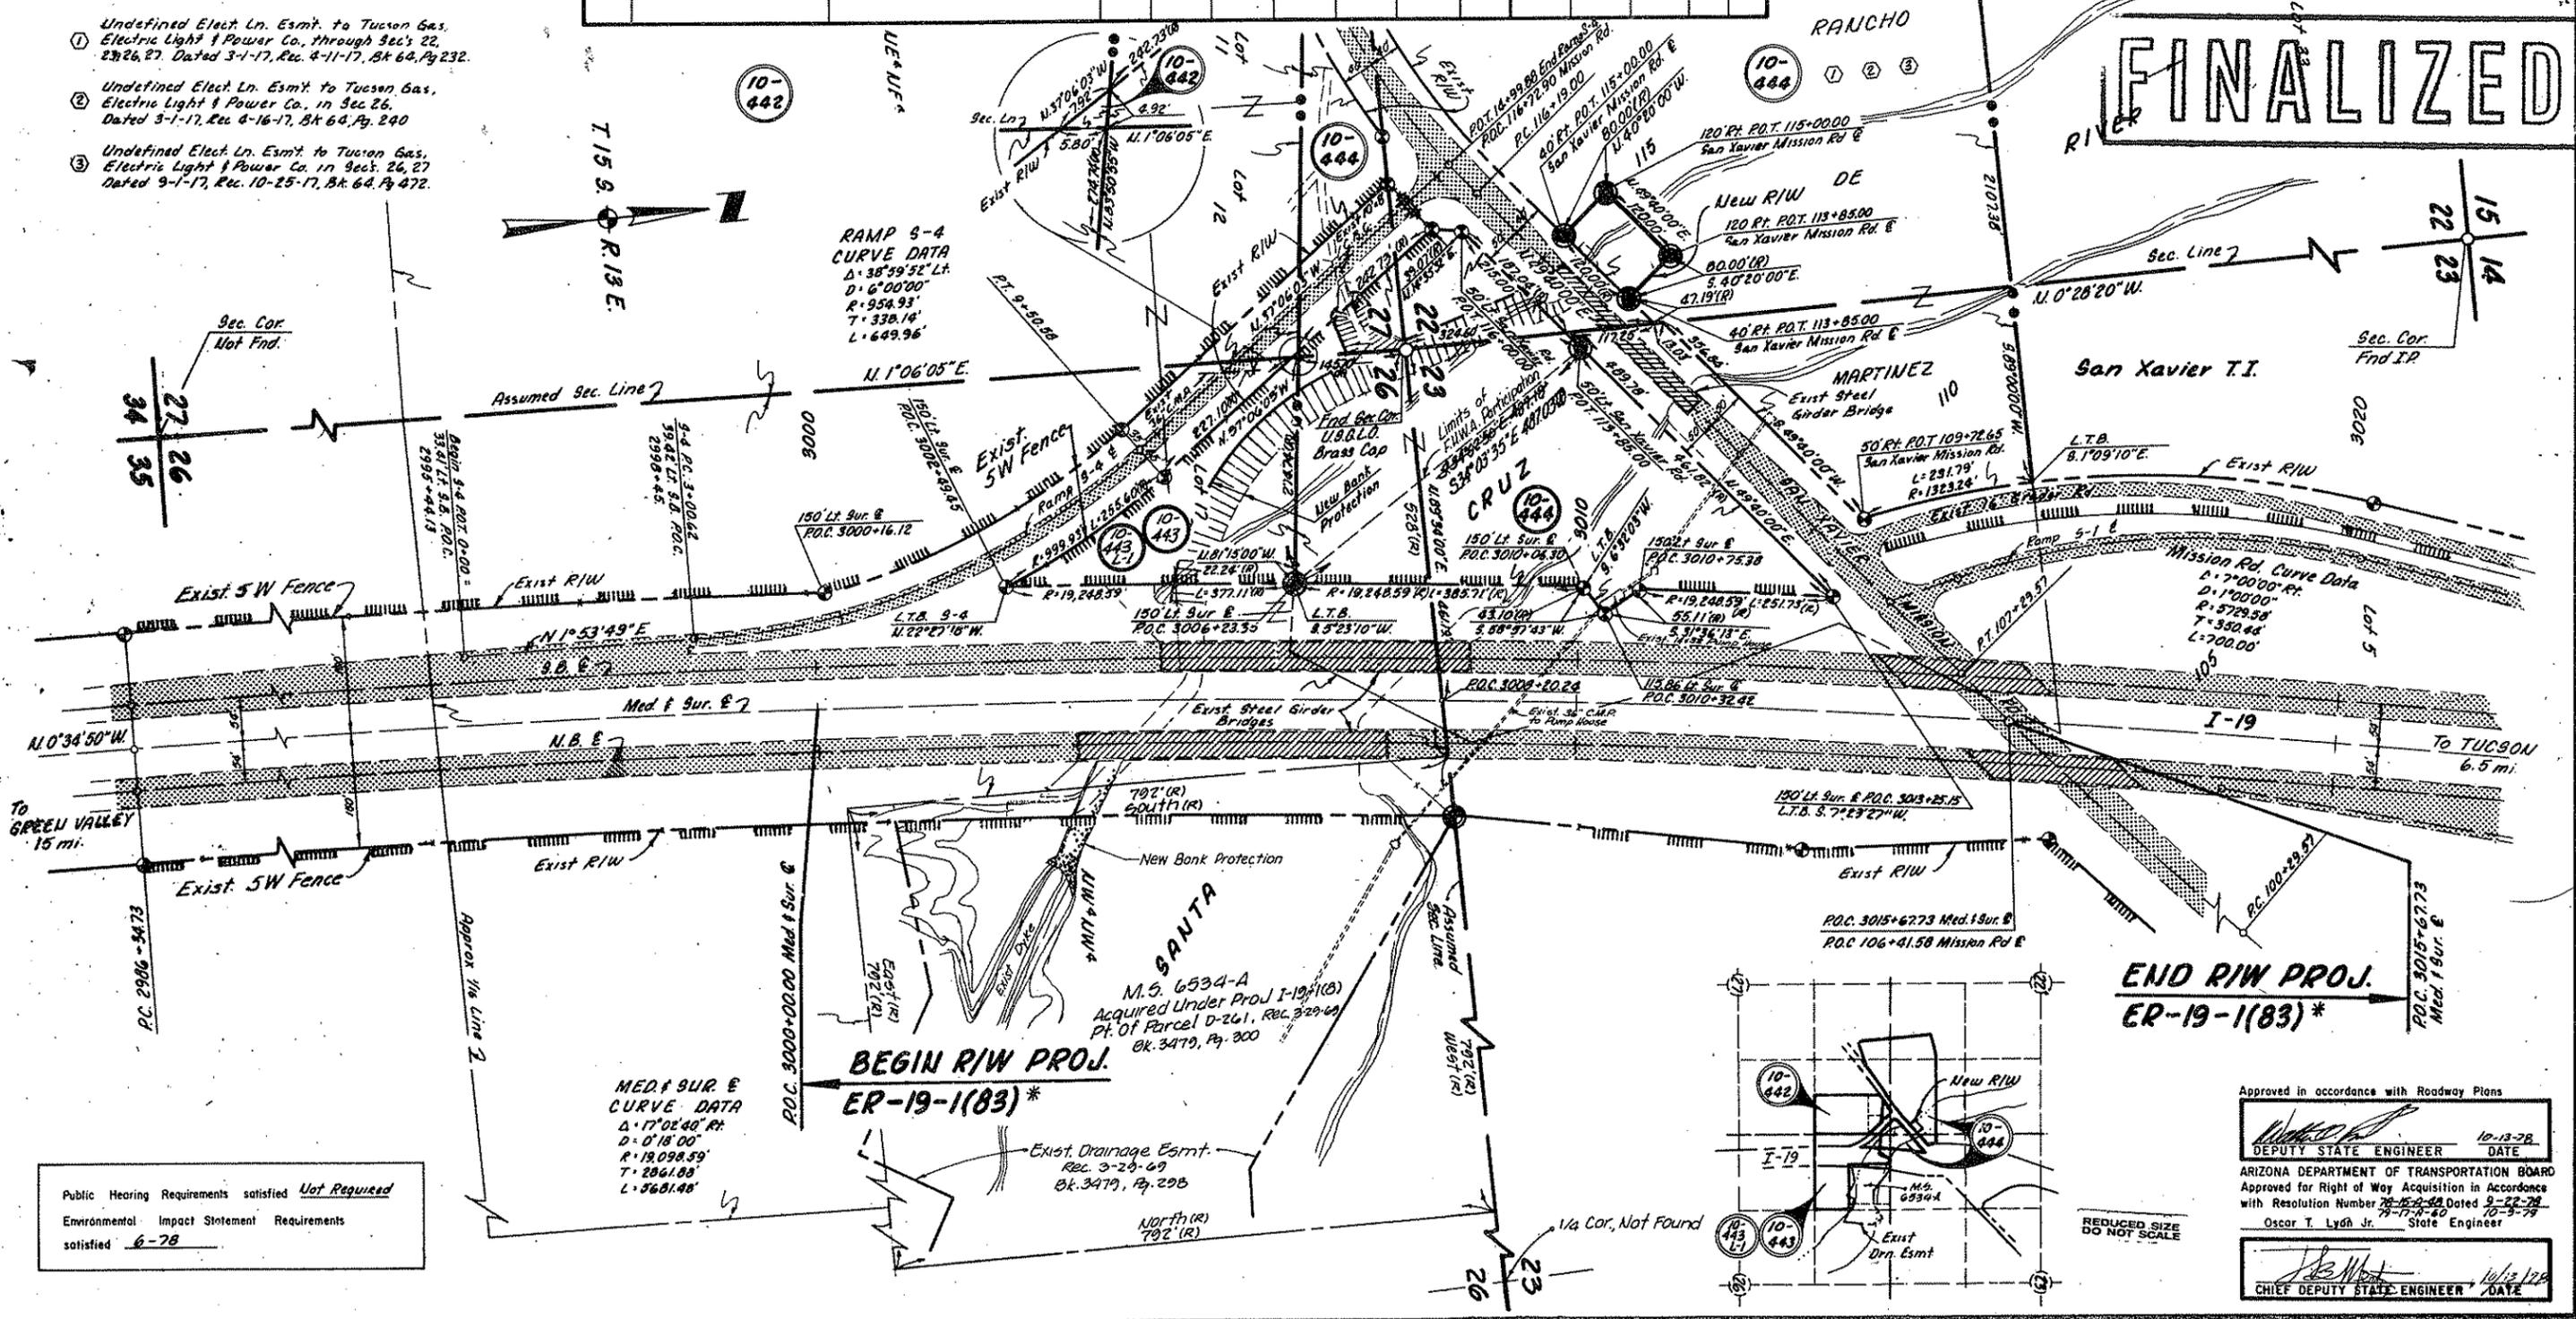

Public Hearing Requirements satisfied Not Required
 Environmental Impact Statement Requirements satisfied 6-78

Approved in accordance with Roadway Plans
 DEPUTY STATE ENGINEER DATE 10-13-78
 OSCAR T. LYDA JR. STATE ENGINEER
 CHIEF DEPUTY STATE ENGINEER DATE 10/13/78

NOGALES-TUCSON HWY.
SANTA CRUZ RIVER
PIMA COUNTY

B.I.A. APPLICATION

REVISIONS				PROJECT NO.
C.O. No.	DATE	BY	DESCRIPTION	6P-19-1(83)
2062	10-7-78	WOF	Added lease to Parcel 10-443	DRAWING NO. D-10-T-394
6044	8-3-82	R.L.R.	FINALIZED	SHEET NO. 2 of 2
				DRAWN BY Bob Olbinski
				DATE COMP. 9-29-78
				SCALE

ENGINEER'S AFFIDAVIT

STATE OF ARIZONA }
COUNTY OF MARICOPA } SS

FINALIZED

Walter O. Ford being first duly sworn, deposes and states that he is the Deputy State Engineer for the State of Arizona, that the survey of the highway center line was made and that these plans were prepared from field notes of said survey, and that the right of way is 0.297 miles in length, beginning at Station 3000+00.00 and ending at Station 3015+67.73, and said right of way is accurately delineated on the plans attached.

Walter O. Ford
Deputy State Engineer

Subscribed and sworn to before me this 13th day of October, 1978.

Arthur H. Oyster
Notary Public, My Commission Expires:
June 13, 1981

THIS SHEET IS A PART OF THE R/W PLANS AS INDICATED BY THE SHEET NUMBER IN THE UPPER RIGHT HAND CORNER; HOWEVER, FOR USE AS AN APPLICATION, THIS SHEET SHALL BECOME THE FIRST SHEET OF THE APPLICATION PLANS.

Application is hereby made for highway right of way of varying width through Secs 26 & 27

HIGHWAYS DIVISION

Date: Oct. 13, 1978 Oscar T. Lyon, Jr.
State Engineer

~~U.S. DEPARTMENT OF INTERIOR
BUREAU OF INDIAN AFFAIRS
RAPAGO INDIAN AGENCY OFFICE
SELLS, ARIZONA~~

~~These plans are hereby approved pursuant to the provisions of the act of February 5, 1948 (62 Stat. 17) and Departmental Regulations 25 CFR 161 subject to any prior valid existing right of adverse claim, and also subject to any and all conditions stated in Resolution No. _____ adopted by the Tribal Council on _____, 19____~~

~~Date~~

~~SEE OWNERSHIP RECORD ON SHEET 1.~~

APPLICANT'S CERTIFICATE

I, Oscar T. Lyon, Jr., do hereby certify that I am the State Engineer for the State of Arizona hereinafter designated the applicant, that Walter O. Ford who subscribed to the foregoing affidavit is employed by the applicant as Deputy State Engineer and that he was directed by the applicant to survey the location of a highway center line and to prepare these plans; that the location of said center line, 0.297 miles in length beginning at Station 3000+00.00 and ending at Station 3015+67.73, is accurately represented on these plans; that such survey as represented on these plans has been adopted by the applicant as the definite location of the highway center line and right of way hereby shown, and that these plans have been prepared to be filed for the approval of the Secretary of the Interior or his duly authorized representative as part of the application for said right of way to be granted the applicant, its successors and assigns, with the right to construct, maintain, and repair improvements thereon and thereover, for such purposes, and with the further right in the applicant, its successors and assigns, to transfer this right of way by assignment, grant or otherwise.

Date: October 13, 1978

By Oscar T. Lyon, Jr.
State Engineer

PARCEL NUMBER	DESCRIPTION	AREA REQUIRED		EASEMENT	SHEET NUMBER
		GROSS	NET		
10-442	Pt. of LOT 12 Sec. 27, T. 15 S. R. 13 E.		14 Sq. Ft.		1
10-443	Pt. of NW ⁴ NW ⁴ Sec. 26, T. 15 S. R. 13 E.		1.19 Ac.		1
L-1	Pt. of NW ⁴ NW ⁴ Sec. 26, T. 15 S. R. 13 E.		1.19 Ac.		1

TYPE OF R/W REQUIRED



Highway R/W



Highway Easement

REDUCED SIZE
DO NOT SCALE