

NOGALES - TUCSON HWY.
SAN XAVIER RAMP BR. #1547
PIMA COUNTY

* NOTE: TOTAL AREA SHOWN INCLUDES ONLY THAT PART LYING WEST OF I-19.

REVISIONS				PROJECT NO.	ER-19-1 (97)
C.C. No.	DATE	BY	DESCRIPTION	DRAWING NO.	D-10-T-350
7085	8-15-85	JCH	C.B.S. REVIEW	SHEET NO.	1 OF 3
7169	10-30-85	JMG	Added Allotment Numbers.	DRAWN BY	DAN SUNDSTROM
				DATE COMP.	10-4-84
				SCALE	1" = 100'

FC Civil Engineering Company
 Consulting Engineers

4022 East Broadway Suite #16
 Phoenix, Arizona 85040 (602) 437-0841



PARCEL NUMBER	OWNER	DESCRIPTION	TOTAL AREA	AREA REQUIRED		EASEMENT AREA	REMAINDER		SHEET NUMBER	ACQUISITION RECORD		
				GROSS INCLUDING EXISTING R/W	NET EXCLUDING EXISTING R/W		LEFT	RIGHT		BOARD APPROVAL	TYPE & DATE OF INSTRUMENT	RECORDED DATE
10-487	U.S.A., B.I.A., TRUST FOR NORMA ORTIZ, ET AL., ALLOT. NO. 206.	PT. OF LOTS 11 & 12 & NE 1/4 NE 1/4, SEC. 27, T. 15 S., R. 13 E.	18.13 AC.		0.91 AC.		1722 AC.		1			
10-488	U.S.A., B.I.A., TRUST FOR DORA CERNA, ALLOT. NO. 169.	PT. OF THE NW 1/4, NW 1/4 SEC. 26, T. 15 S., R. 13 E.	5.30 AC.		0.13 AC.		5.17 AC.		1			
L-1	SAN XAVIER COOPERATIVE ASSOCIATION, INC.	PT. OF THE NW 1/4, NW 1/4 SEC. 26, T. 15 S., R. 13 E.	5.30 AC.		0.13 AC.		5.17 AC.		1			
10-489	CHANNEL 7 CORPORATION	PT. OF SEC. 22 & 27 T. 15 S., R. 13 E.	35.40 AC.		1.83 AC.		33.57 AC.		1			

SAN XAVIER MISSION ROAD CURVE DATA
 $\Delta = 24^\circ 42' 30''$ RT.
 $D = 6^\circ 00' 00''$
 $R = 954.93'$
 $T = 209.15'$
 $L = 411.81'$

- ① UNDEFINED ELECT. LN. ESM'T TO TUCSON GAS, ELECTRIC LIGHT & POWER CO., THROUGH SEC'S 22, 23, 26, 27 DATED 3-1-17, REC. 4-11-17, BK. 64. PG. 232
- ② UNDEFINED ELECT. LN. ESM'T TO TUCSON GAS, ELECTRIC LIGHT & POWER CO., IN SEC. 26, DATED 3-1-17 REC. 4-16-17, BK. 64. PG. 240
- ③ UNDEFINED ELECT. LN. ESM'T TO TUCSON GAS, ELECTRIC LIGHT & POWER CO. IN SEC.'S 26, 27, DATED 9-1-17, REC. 10-25-17, BK. 64 PG. 472

CHECKED BY: *Heather Thibodeau*

R/W PROJ. 1-19-1(8) & ER-19-1(83)
 HARD COPY, 10-H-295

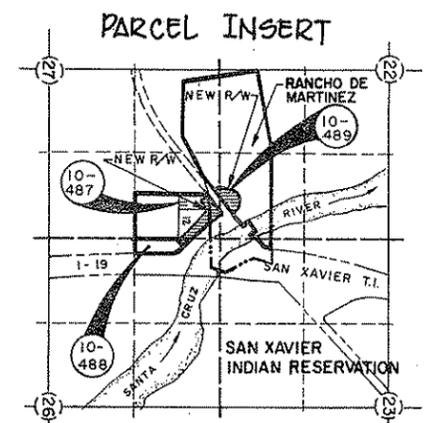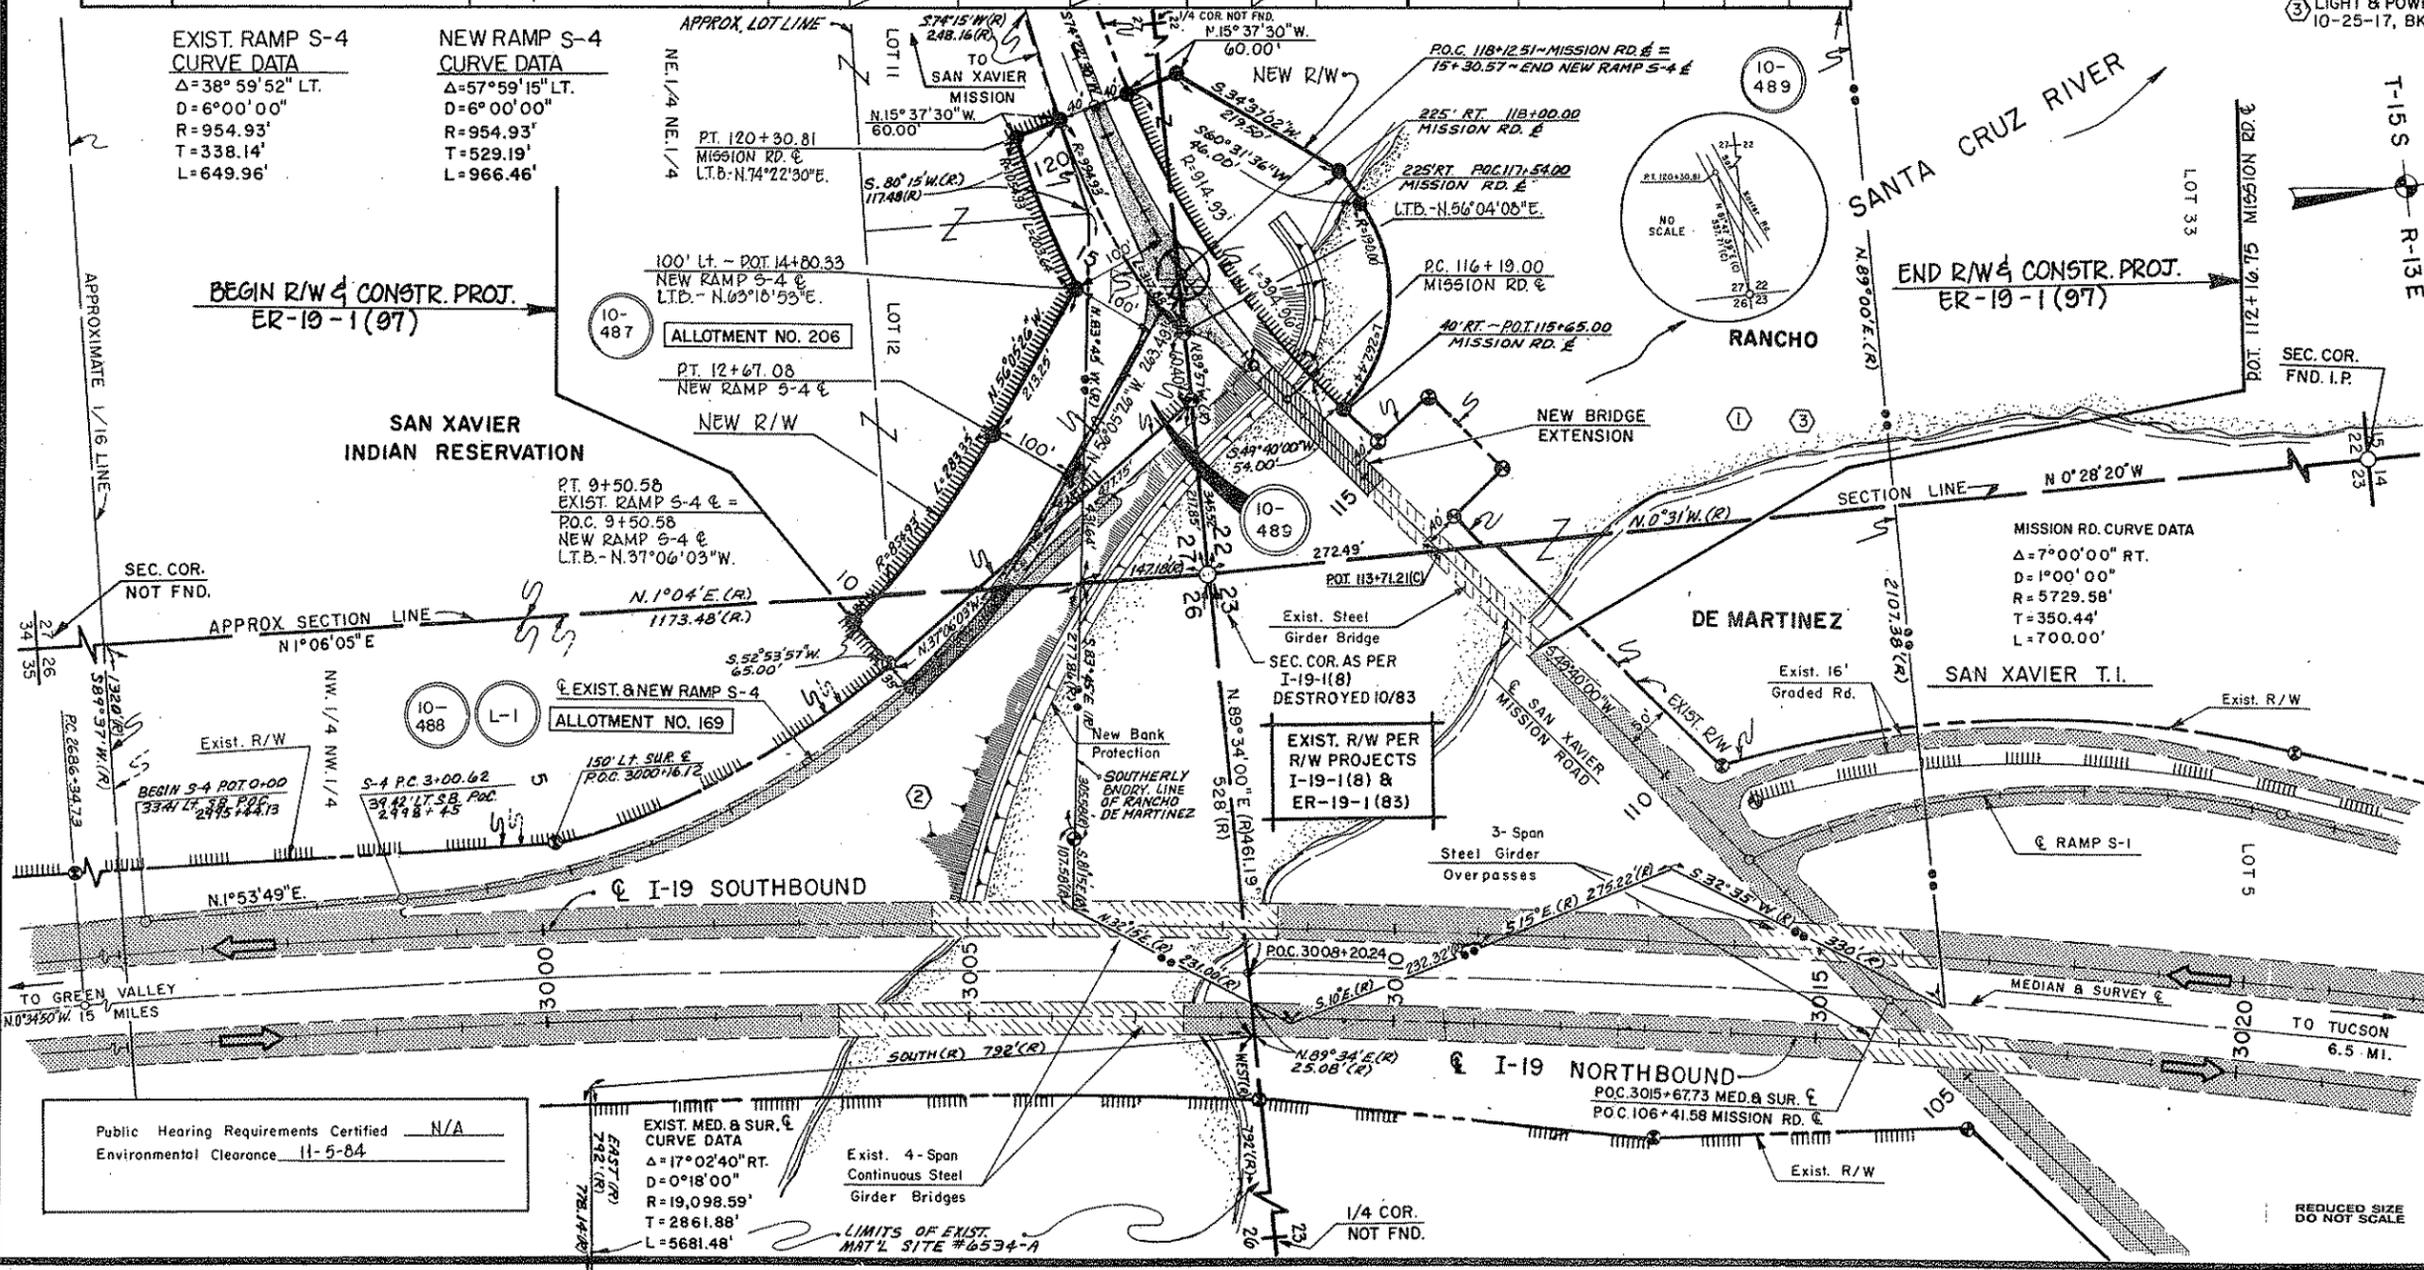

Approved in accordance with Roadway Plans

[Signature] 12/27/84
 DEPUTY STATE ENGINEER DATE

ARIZONA DEPARTMENT OF TRANSPORTATION BOARD
 Approved for Right of Way Acquisition in accordance with Resolution Number 84-12-A-77 Date 12-17-84
 CHARLES L. MILLER State Engineer

[Signature] 12-28-84
 CHIEF DEPUTY STATE ENGINEER DATE

U.S. DEPARTMENT OF TRANSPORTATION
 FEDERAL HIGHWAY ADMINISTRATION

DIVISION ENGINEER DATE

Public Hearing Requirements Certified N/A
 Environmental Clearance 11-5-84

EXIST. MED. & SUR. & CURVE DATA
 $\Delta = 17^\circ 02' 40''$ RT.
 $D = 0^\circ 18' 00''$
 $R = 19,098.59'$
 $T = 2861.88'$
 $L = 5681.48'$

Exist. 4-Span Continuous Steel Girder Bridges
 LIMITS OF EXIST. MAT'L SITE #6534-A

REDUCED SIZE DO NOT SCALE

NOGALES - TUCSON HWY.
 SAN XAVIER RAMP BR. # 1547
 PIMA COUNTY

B.I.A. APPLICATION

REVISIONS				PROJECT NO.	ER-19-1(97)
G.O. No.	DATE	BY	DESCRIPTION	DRAWING NO.	D-10-T-350
7085	8/15/83	JCH	C&S REVIEW	SHEET NO.	2 of 3
7169	10/30/83	AG	Added Allotment Nos. & Signature Block	DRAWN BY	F.C. CIVIL ENGINEERING
				DATE COMP.	10-4-84
				SCALE	NO SCALE

ENGINEER'S AFFIDAVIT

STATE OF ARIZONA }
 COUNTY OF MARICOPA } SS

WALTER O. FORD being first duly sworn, deposes and states that he is the Chief Deputy State Engineer for the State of Arizona, that the survey of the highway center line was made and that these plans were prepared from field notes of said survey, and that the right of way is 0.22 miles in length, beginning at Station 9+50.58 and ending at Station 112+16.75, and said right of way is accurately delineated on the plans attached.

Walter O. Ford
 Chief Deputy State Engineer

Subscribed and sworn to before me this 4 day of January, 1985.

Jennette Sutter
 Notary Public, My Commission Expires: Nov. 19, 1988, 19

U.S. DEPARTMENT OF INTERIOR
 BUREAU OF INDIAN AFFAIRS
 INDIAN AGENCY OFFICE
 ARIZONA

THIS SHEET IS A PART OF THE R/W PLANS AS INDICATED BY THE SHEET NUMBER IN THE UPPER RIGHT HAND CORNER; HOWEVER, FOR USE AS AN APPLICATION, THIS SHEET SHALL BECOME THE FIRST SHEET OF THE APPLICATION PLANS.

Application is hereby made for highway right of way of varying width through Secs 26 & 27

HIGHWAYS DIVISION

Date: 1-4-85 *Charles L. Miller*
 State Highway Engineer

These plans are hereby approved pursuant to the provisions of the act of February 5, 1948 (62 Stat. 17) and Departmental Regulations 25 CFR 161 subject to any prior valid existing right of adverse claim, and also subject to any and all conditions stated in Resolution No. _____ adopted by the _____ Tribal Council on _____, 19

Date _____

APPLICANT'S CERTIFICATE

I, CHARLES L. MILLER, do hereby certify that I am the State Highway Engineer for the State of Arizona hereinafter designated the applicant, that WALTER O. FORD who subscribed to the foregoing affidavit is employed by the applicant as Chief Deputy State Engineer and that he was directed by the applicant to survey the location of a highway center line and to prepare these plans; that the location of said center line, 0.22 miles in length beginning at Station 9+50.58 and ending at Station 112+16.75, is accurately represented on these plans; that such survey as represented on these plans has been adopted by the applicant as the definite location of the highway center line and right of way hereby shown, and that these plans have been prepared to be filed for the approval of the Secretary of the Interior or his duly authorized representative as part of the application for said right of way to be granted the applicant, its successors and assigns, with the right to construct, maintain, and repair improvements thereon and thereover, for such purposes, and with the further right in the applicant, its successors and assigns, to transfer this right of way by assignment, grant or otherwise.

Date: 1-4-85

By *Charles L. Miller*
 State Highway Engineer

PARCEL NUMBER	DESCRIPTION	AREA REQUIRED		EASEMENT	SHEET NUMBER
		GROSS	NET		
10-487 ①	Pt. of LOTS 11&12 & NE ⁴ NE ⁴ , Sec. 27, T.15 S. R.13 E.		0.91 AC.		
10-488	Pt. of NW ⁴ NW ⁴ Sec. 26, T.15 S.R.13 E.		0.13 AC.		
L-1 ②	Pt. of NW ⁴ NW ⁴ Sec. 26, T.15 S.R.13 E.		0.13 AC.		
①	Allotment No. 206				
②	Allotment No. 169				

TYPE OF R/W REQUIRED

Highway R/W Drainage Easement
 Temporary Construction Easement Slope Easement