

ARIZONA HIGHWAY DEPARTMENT
RIGHT OF WAY SECTION

Project I-8-2-601 Highway YUMA - CASA GRANDE Drawn By K. SWARTZ Date 11-27-73
Section HIDDEN VALLEY T.I. Checked by J.A. Marin Date 12-5-73

REMARKS: Required Acquisition as outlined in J.V. Kulinovich's memo to C.A. Clark dated 10-27-73 with subsequent approval from W.L. Chadwick dated 11-27-73.

ARIZONA HIGHWAY COMMISSION
Approved for acquisition of Parcel 11-116, 11-117
11-117
STATE HIGHWAY ENGINEER

R/W PLANS
FILE SET


W.L. Chadwick 1-16-74
Chief Deputy State Engineer Date

Glass area includes existing R/W
Net area excludes existing R/W

OWNERSHIP RECORD

PARCEL	OWNER	DESCRIPTION	TOTAL AREA	GROSS AREA	NET AREA	ESM'T AREA	REMAIN LEFT	REMAIN RIGHT
11-116	STATE OF ARIZONA (ST. LAND DEPT)	PT. SE ⁴ NE ⁴ SEC. 10, T.7S., R.2E. *	52.86Ac.			0.70Ac.		10.11 Ac.
11-116-L1	VICTOR RUSSELL CL. nos. 6-1100 6-23572	PT. SE ⁴ NE ⁴ SEC. 10, T.7S., R.2E. *	52.86Ac.			0.70Ac.		10.11 Ac.
11-117	U.S.A. (B.L.M.)	PT. NE ⁴ SE ⁴ SEC. 10, T.7S., R.2E.				0.08Ac.		

NOTE: BEARINGS AND DIMENSIONS TAKEN FROM R/W PLANS I-8-2(25) & A H.D. HARD COPY 11-H-332.

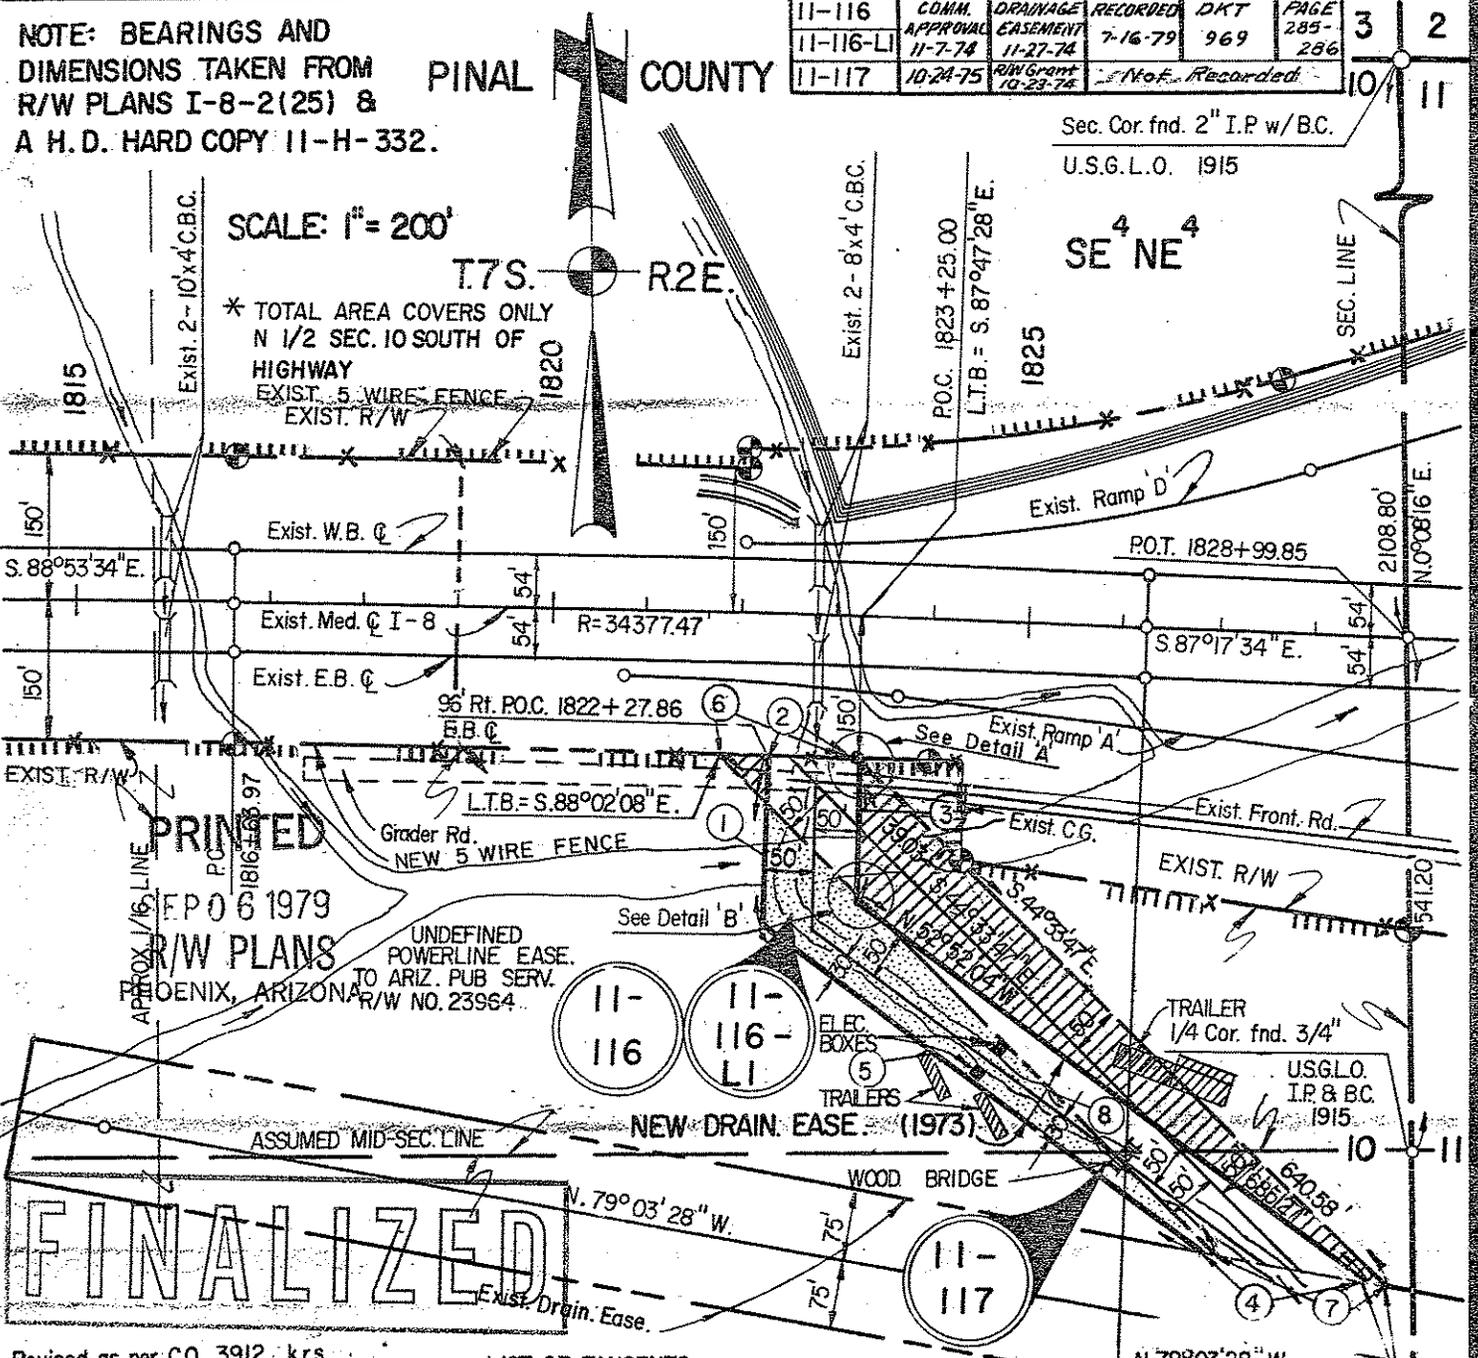

PRINTED
FEB 6 1979
R/W PLANS
PHOENIX, ARIZONA



FINALIZED

Revised as per C.O. 3912 k.r.s.

LIST OF TANGENTS

NO.	BEARING	DISTANCE
1.	N. 2°07'56" E.	175.58'
2.	R= 34227.47' L= 96.20'	
3.	S. 2°07'56" W.	144.02'
4.	N. 79°03'28" W.	181.27'
5.	N. 52°52'04" W.	588.68'
6.	R= 34227.47' L= 146.04'	
7.	N. 79°03'28" W.	176.58'
8.	S. 44°33'47" E.	751.47'

AREA TO BE ACQUIRED: [Hatched Box]
AREA TO BE ABANDONED: [Cross-hatched Box]
ACCESS CONTROL: [Dashed Line]

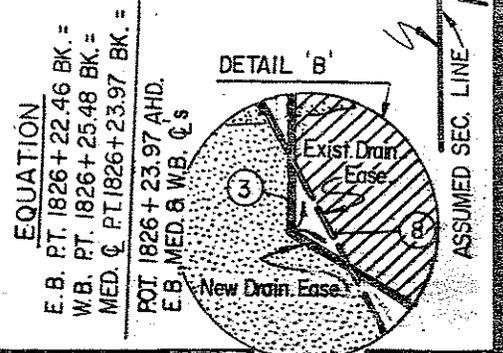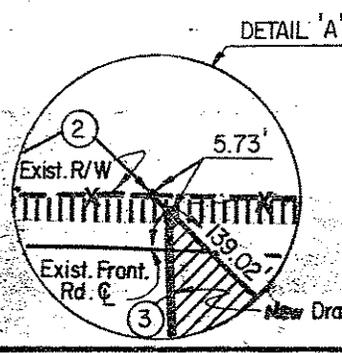

Resolution No.	Date	C.O. No.	DATE	BY	REVISIONS
74-03	1-4-74	5442	8-31-79	RMM	Finalized

ARIZONA HIGHWAY DEPARTMENT

B.L.M. APPLICATION

**RW/PLANS
FILE SET**

B.L.M. Serial Number AR-029567, Amended

YUMA - CASA GRANDE Highway.

PRINTED

SEP 06 1979
R/W PLANS
PHOENIX, ARIZONA

Project I-8-2-601

FINALIZED

ENGINEER'S STATEMENT

A.L. CHADWICK states he is by occupation the Chief Deputy State Engineer employed by the Arizona State Highway Department, and the records of the Arizona Highway Department show the survey of the HIGHWAY RIGHT OF WAY as described and shown on these plans: that the survey of said works was made commencing on the 12th day of SEPT., 1973; and ending on the 14th day of SEPT., 1973; and that such survey is accurately represented upon these plans

Date: 1-16-74

A.L. Chadwick
Chief Deputy State Engineer

APPLICANT'S CERTIFICATE

This is to certify that A.L. CHADWICK who subscribed the statement hereon is the person employed by the undersigned applicant to prepare these plans, which have been adopted by the applicant as the Final location of the right of way thereby shown; and that these plans are filed as a part of the complete application, and in order that the applicant may obtain the benefits of Sec. 317 Federal Aid Highway Act, of Aug. 27, 1958 (72 Stat 885; 23 U.S.C. 317); and I further certify that the right of way herein described containing 0.08 Ac.

ARIZONA HIGHWAY DEPARTMENT

Date: 1/16/74 By [Signature]
State Highway Engineer