


FHWA REGION	STATE	PROJECT NUMBER	SHEET NUMBER	TOTAL SHEETS	FINALIZED PLANS
9	ARIZ.	F-065-1-806	1	4	

DRAWING NUMBER D-8-T-327


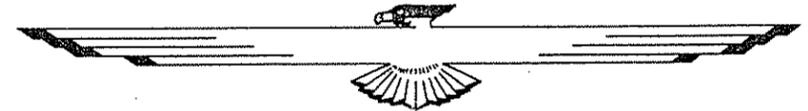


STATE OF ARIZONA
DEPARTMENT OF TRANSPORTATION



HIGHWAYS DIVISION
RIGHT OF WAY PLAN OF THE
TOPOCK-DAVIS DAM HIGHWAY
SILVER CREEK ROAD-MERRILL AVE.
S. R. 95
PROJECT NO. F-065-1-806

MOHAVE COUNTY DISTRICT 3
LENGTH OF PROJECT = 1.687 MILES

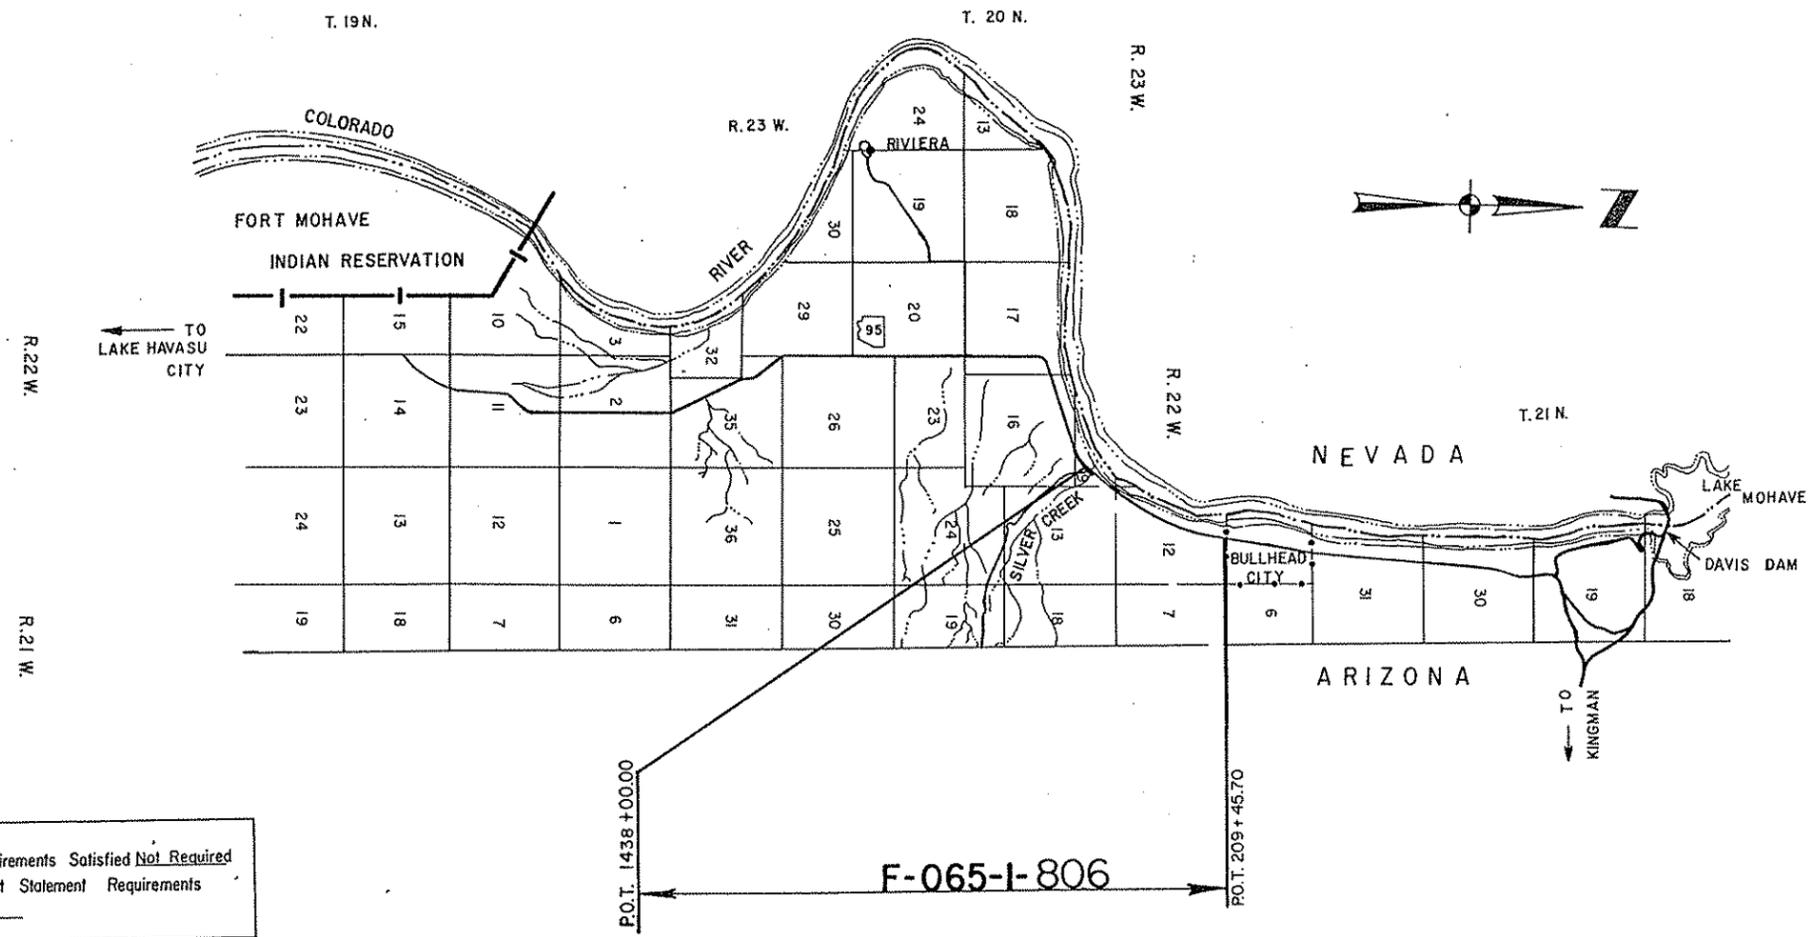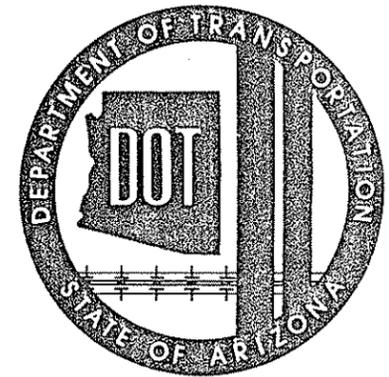

Public Hearing Requirements Satisfied Not Required
Environmental Impact Statement Requirements
Satisfied 11-29-85

Approved in accordance with Roadway Plans

Robert P. Miller 1/20/86
DEPUTY STATE ENGINEER DATE

ARIZONA DEPARTMENT OF TRANSPORTATION BOARD
Approved for Right of Way Acquisition in accordance
with Resolution Number 85-12-A-XXX Dated 12-20-85

W.O. FORD State Engineer

A. F. Sudd 1/20/86
CHIEF DEPUTY STATE ENGINEER DATE

U.S. DEPARTMENT OF TRANSPORTATION
FEDERAL HIGHWAY ADMINISTRATION

DIVISION ENGINEER DATE

F-065-1-806

KUPING 44532

TOPOCK-DAVIS DAM HIGHWAY
SILVER CREEK ROAD-MERRILL AVENUE
MOHAVE COUNTY

REVISIONS				PROJECT NO.
C.C. No.	DATE	BY	DESCRIPTION	IF-065-1-806
7239	2-28-86	L.P.	DELETED PARCEL 8-567.	DRAWING NO. D-8-T-327
7600	10-23-87	REJ	Changed Gross and Net Areas of 8-564; 8-565	SHEET NO. 2 OF 4
"	"	"	Added Parcel 8-564-A	DRAWN BY LIA P
7630	12-15-87	HE	Added Drn. Esmt. Area Par. 8-564-A.	DATE COMP. 12-12-85
SCALE				

OWNERSHIP				RECORD				ACQUISITION RECORD						
PARCEL NUMBER	OWNER	DESCRIPTION	TOTAL AREA	AREA	REQUIRED	EASEMENT AREA	REMAINDER		SHEET NUMBER	BOARD APPROVAL	TYPE & DATE OF INSTRUMENT	RECORDED		
				GROSS INCLUDING EXISTING R/W	NET EXCLUDING EXISTING R/W		LEFT	RIGHT				DATE	BOOK	PAGE
8-564	STATE OF ARIZONA (S.L.D.)	Part of Lot 10, Sec. 12 T20N, R22W	25.71Ac.	2.63 Ac.	2.63Ac.		8.92 Ac.	14.16 Ac.						
8-565	USA (B.L.M.)	Part of Lots 5, 6, 7, 8, 9 W 1/2 SE 1/4 Sec. 12 T20N, R22W.		11.25 Ac.	11.25 Ac.									
8-566	Board of Supervisors Mohave, County, Arizona	Part of Parcel E Buena Vista Unit 4, Tract 1148, T20N, R22W.			T.C.E. ONLY	4.414 Φ								
8-567	ARC Materials Corporation, Delaware Corporation.	Part of Sec. 9, T20N, R22W.			DELETED	2-27-86								
8-564-A	STATE OF ARIZONA (S.L.D.)	Part of Lot 10, Sec. 12 T. 20 N., R. 22 W.	23.08 Ac.		0.01 Ac.	D.E. 0.81 Ac.	8.92 Ac. 8.11 Ac.	14.15 Ac.						

CHECKED BY: *Michael J. Brundage*


HARD COPY 1725M-18,9555 M-1

BRUNING 44-132


REDUCED SIZE
DO NOT SCALE

TOPOCK-DAVIS DAM HIGHWAY
SILVER CREEK ROAD - MERRILL AVENUE
MOHAVE COUNTY

REVISIONS			PROJECT NO.
G.O. No.	DATE	BY	F-065-1-806
7239	3-3-86	L.P.	DRAWING NO. D-8-T-327
7243	3-12-86	L.P.	SHEET NO. 3 OF 4
"	"	"	DRAWN BY LIA P.
7333	7-17-86	L.P.	DATE COMP. 12-9-85
			SCALE 1"=100'

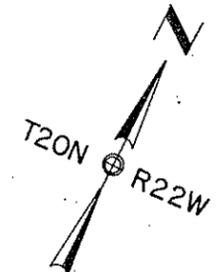

P.O.T. 1438+05.00
BEGIN CONSTR. PROJ.
HES-065-1(6)

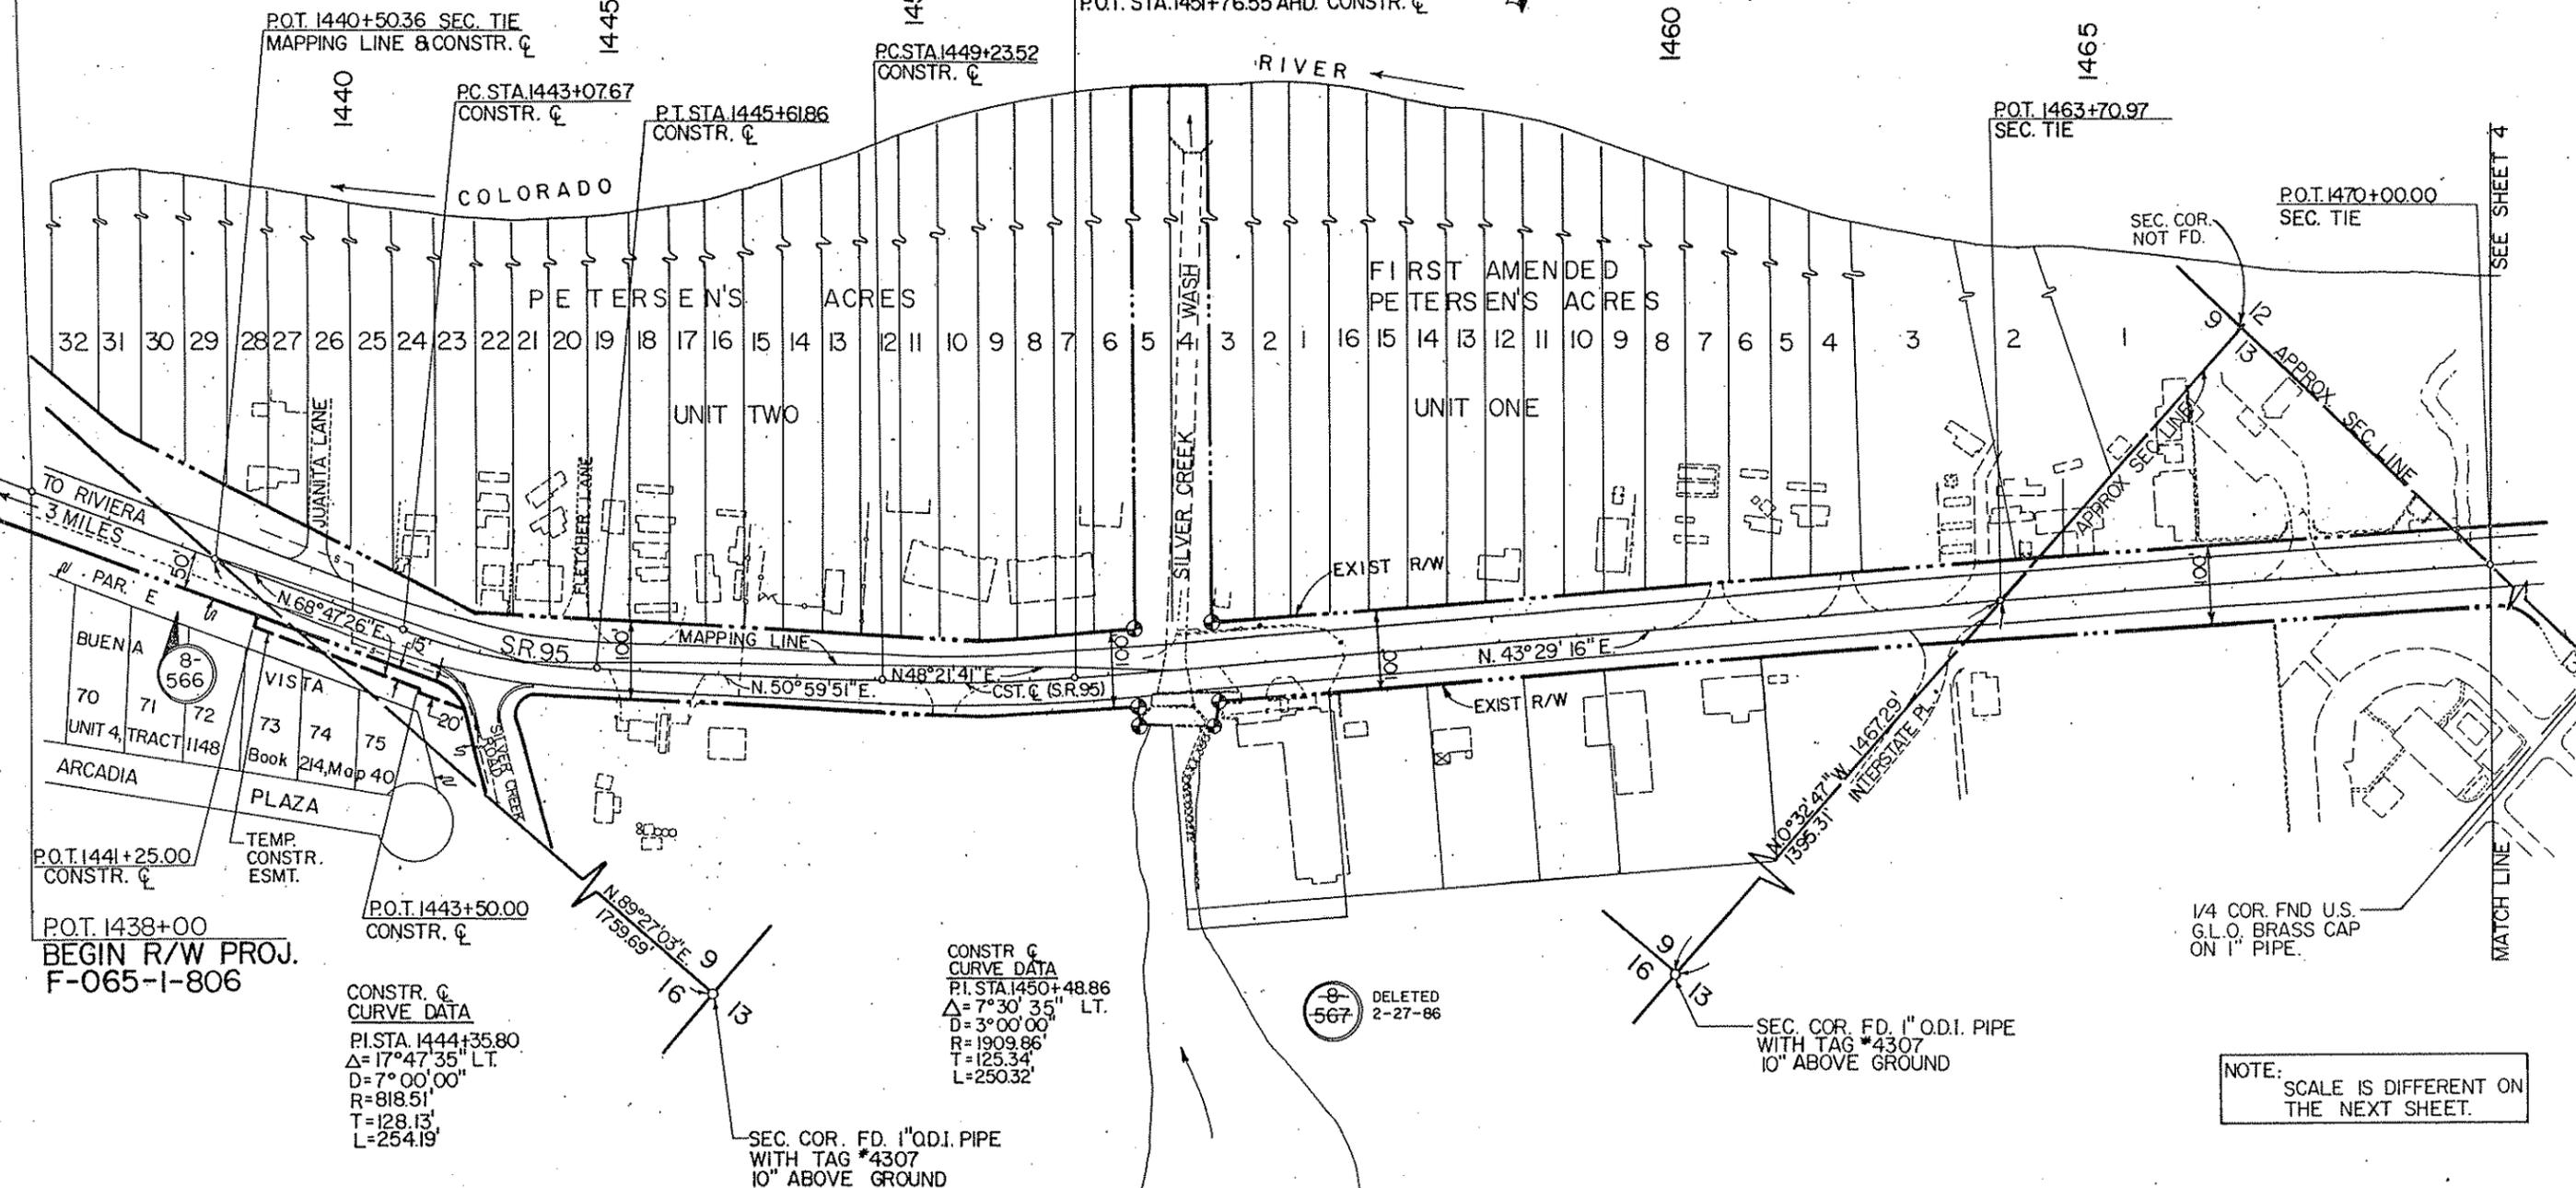


NOTE:
SCALE IS DIFFERENT ON THE NEXT SHEET.


REDUCED SIZE
DO NOT SCALE

CHECKED BY: [Signature]

TOPOCK-DAVIS DAM HIGHWAY (SR 95)
SILVER CREEK ROAD - MERRILL AVENUE
MOHAVE COUNTY

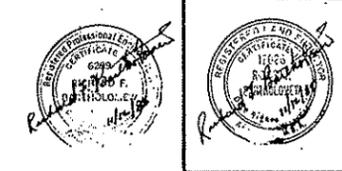

REVISIONS				PROJECT NO.
G.O. No.	DATE	BY	DESCRIPTION	F-065-1-806
7600	10/23/87	REJ	Added Parcel 8-564-A Remy R/W Ln. 33	DRAWING NO. D-8-T-327
7630	12/5/87	HE	Added Drn. Esmt. Par. B-564-A, Showed New	SHEET NO. 4 OF 4
"	"	"	R/W St. 1508* @ New T.C.E. Sta. 1512+35*	DRAWN BY MICHAEL SMITH
				DATE COMP. NOV. 8, 85
				SCALE 1"=200'
				CONSULTANT FRANZOY-COREY

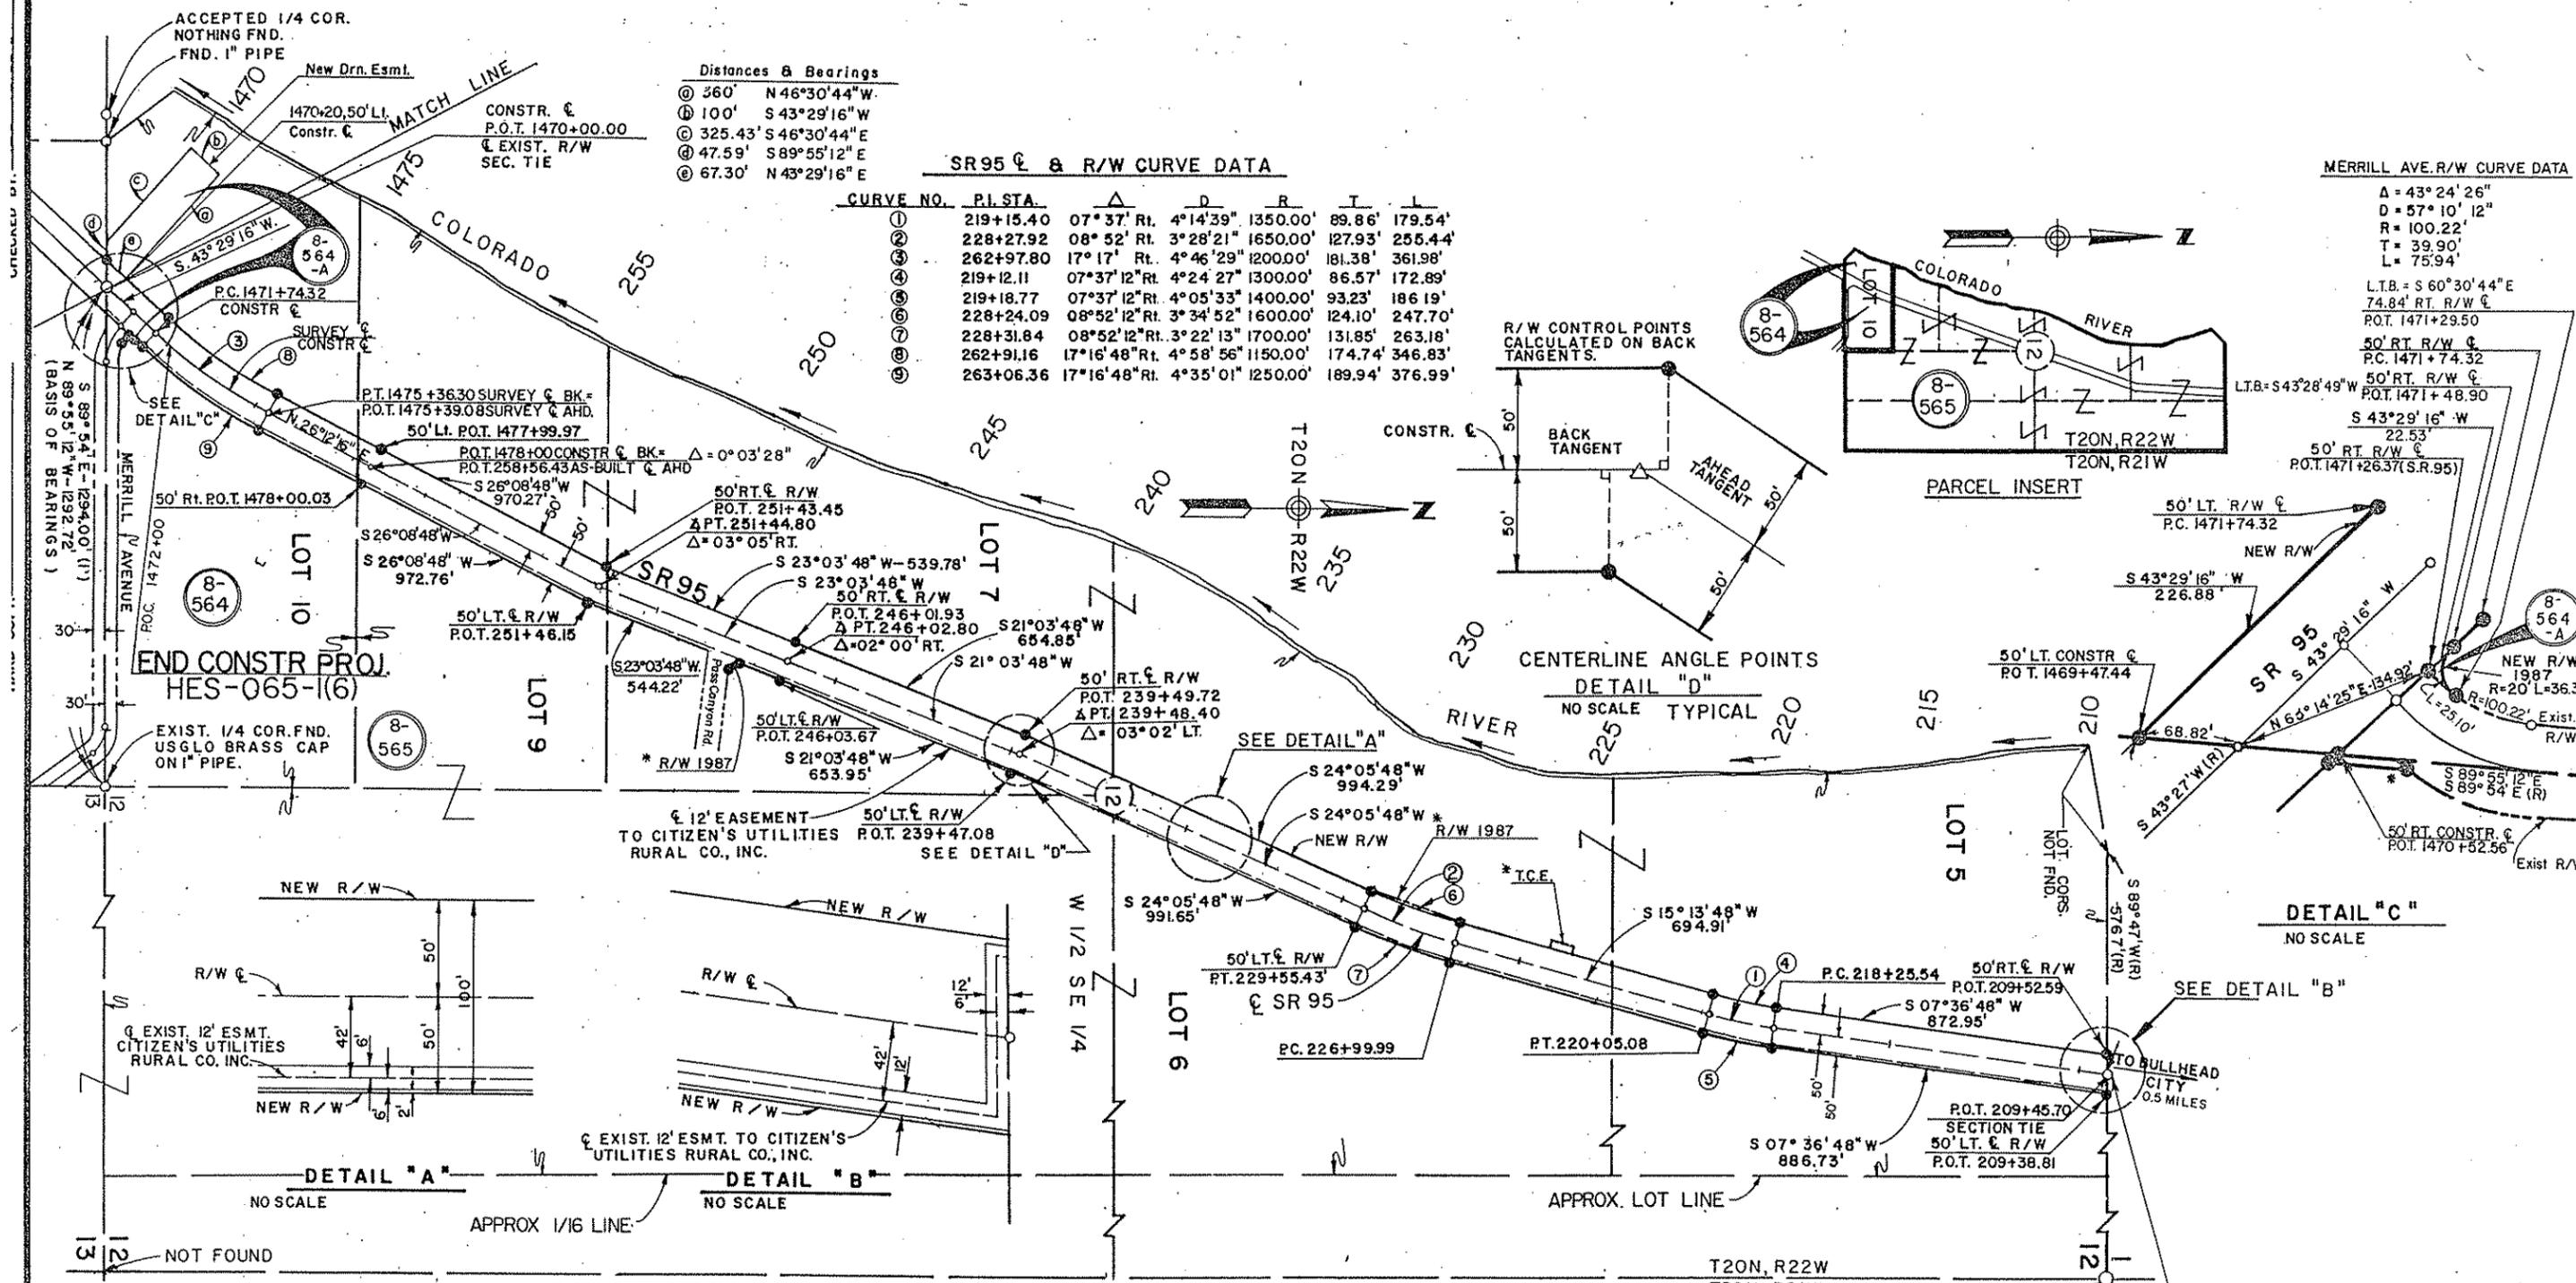

Distances & Bearings

ⓐ	360'	N 46°30'44" W
ⓑ	100'	S 43°29'16" W
ⓒ	325.43'	S 46°30'44" E
ⓓ	47.59'	S 89°55'12" E
ⓔ	67.30'	N 43°29'16" E

SR 95 C & R/W CURVE DATA

CURVE NO.	P.I. STA.	Δ	D	R	T	L
①	219+15.40	07°37' Rt.	4°14'39"	1350.00'	89.86'	179.54'
②	228+27.92	08°52' Rt.	3°28'21"	1650.00'	127.93'	255.44'
③	262+97.80	17°17' Rt.	4°46'29"	1200.00'	181.38'	361.98'
④	219+12.11	07°37'12" Rt.	4°24'27"	1300.00'	86.57'	172.89'
⑤	219+18.77	07°37'12" Rt.	4°05'33"	1400.00'	93.23'	186.19'
⑥	228+24.09	08°52'12" Rt.	3°34'52"	1600.00'	124.10'	247.70'
⑦	228+31.84	08°52'12" Rt.	3°22'13"	1700.00'	131.85'	263.18'
⑧	262+91.16	17°16'48" Rt.	4°58'56"	1150.00'	174.74'	346.83'
⑨	263+06.36	17°16'48" Rt.	4°35'01"	1250.00'	189.94'	376.99'

MERRILL AVE. R/W CURVE DATA

Δ	43°24'26"
D	57°10'12"
R	100.22'
T	39.90'
L	75.94'
LT.B.	S 60°30'44" E
	74.84' RT. R/W C
	POT. 1471+29.50
	50' RT. R/W C
	P.C. 1471+74.32
	50' RT. R/W C
	POT. 1471+48.90
	50' RT. R/W C
	POT. 1471+26.37 (S.R. 95)

NOTE: EXISTING R/W & INFORMATION TAKEN FROM MOHAVE COUNTY HIGHWAY DEPARTMENT MAP NO. N.J.D. JOB NO. 1663 SHEET 2 OF 2, AND ROTATED COUNTER CLOCKWISE 0°01'12" TO CONFORM TO A.D.O.T. SURVEY MAPPING & ON HARD COPY 7725 MI.

*NOTE: ADDITIONAL DETAILS FOR NEW R/W 1987 MAY BE FOUND ON RIGHT-OF-WAY PLANS B-065-1-710, DRAWING NO. D-8-T-331.

END R/W PROJ.
F-065-1-806

REDUCED SIZE
DO NOT SCALE