


OWNERSHIP

RECORD

ACQUISITION RECORD

\* ALL SECTIONS ARE PROTRACTED.

PARCEL NUMBER	OWNER	DESCRIPTION	TOTAL AREA	AREA REQUIRED		EASEMENT AREA	REMAINDER		SHEET NO.	CHIEF R/W AGENT APPROVAL	INSTRUMENT		RECORDED	
				GROSS INCLUDING EXISTING R/W	NET EXCLUDING EXISTING R/W		LEFT	RIGHT			TYPE	DATE	DATE	DOCUMENT
1-391	THE UNITED STATES OF AMERICA (NAVAJO INDIAN NATION)	PT SEC 3 & 4, *T36N, R26E and PT SEC 33, *T37N, R26E.			4000±				1					

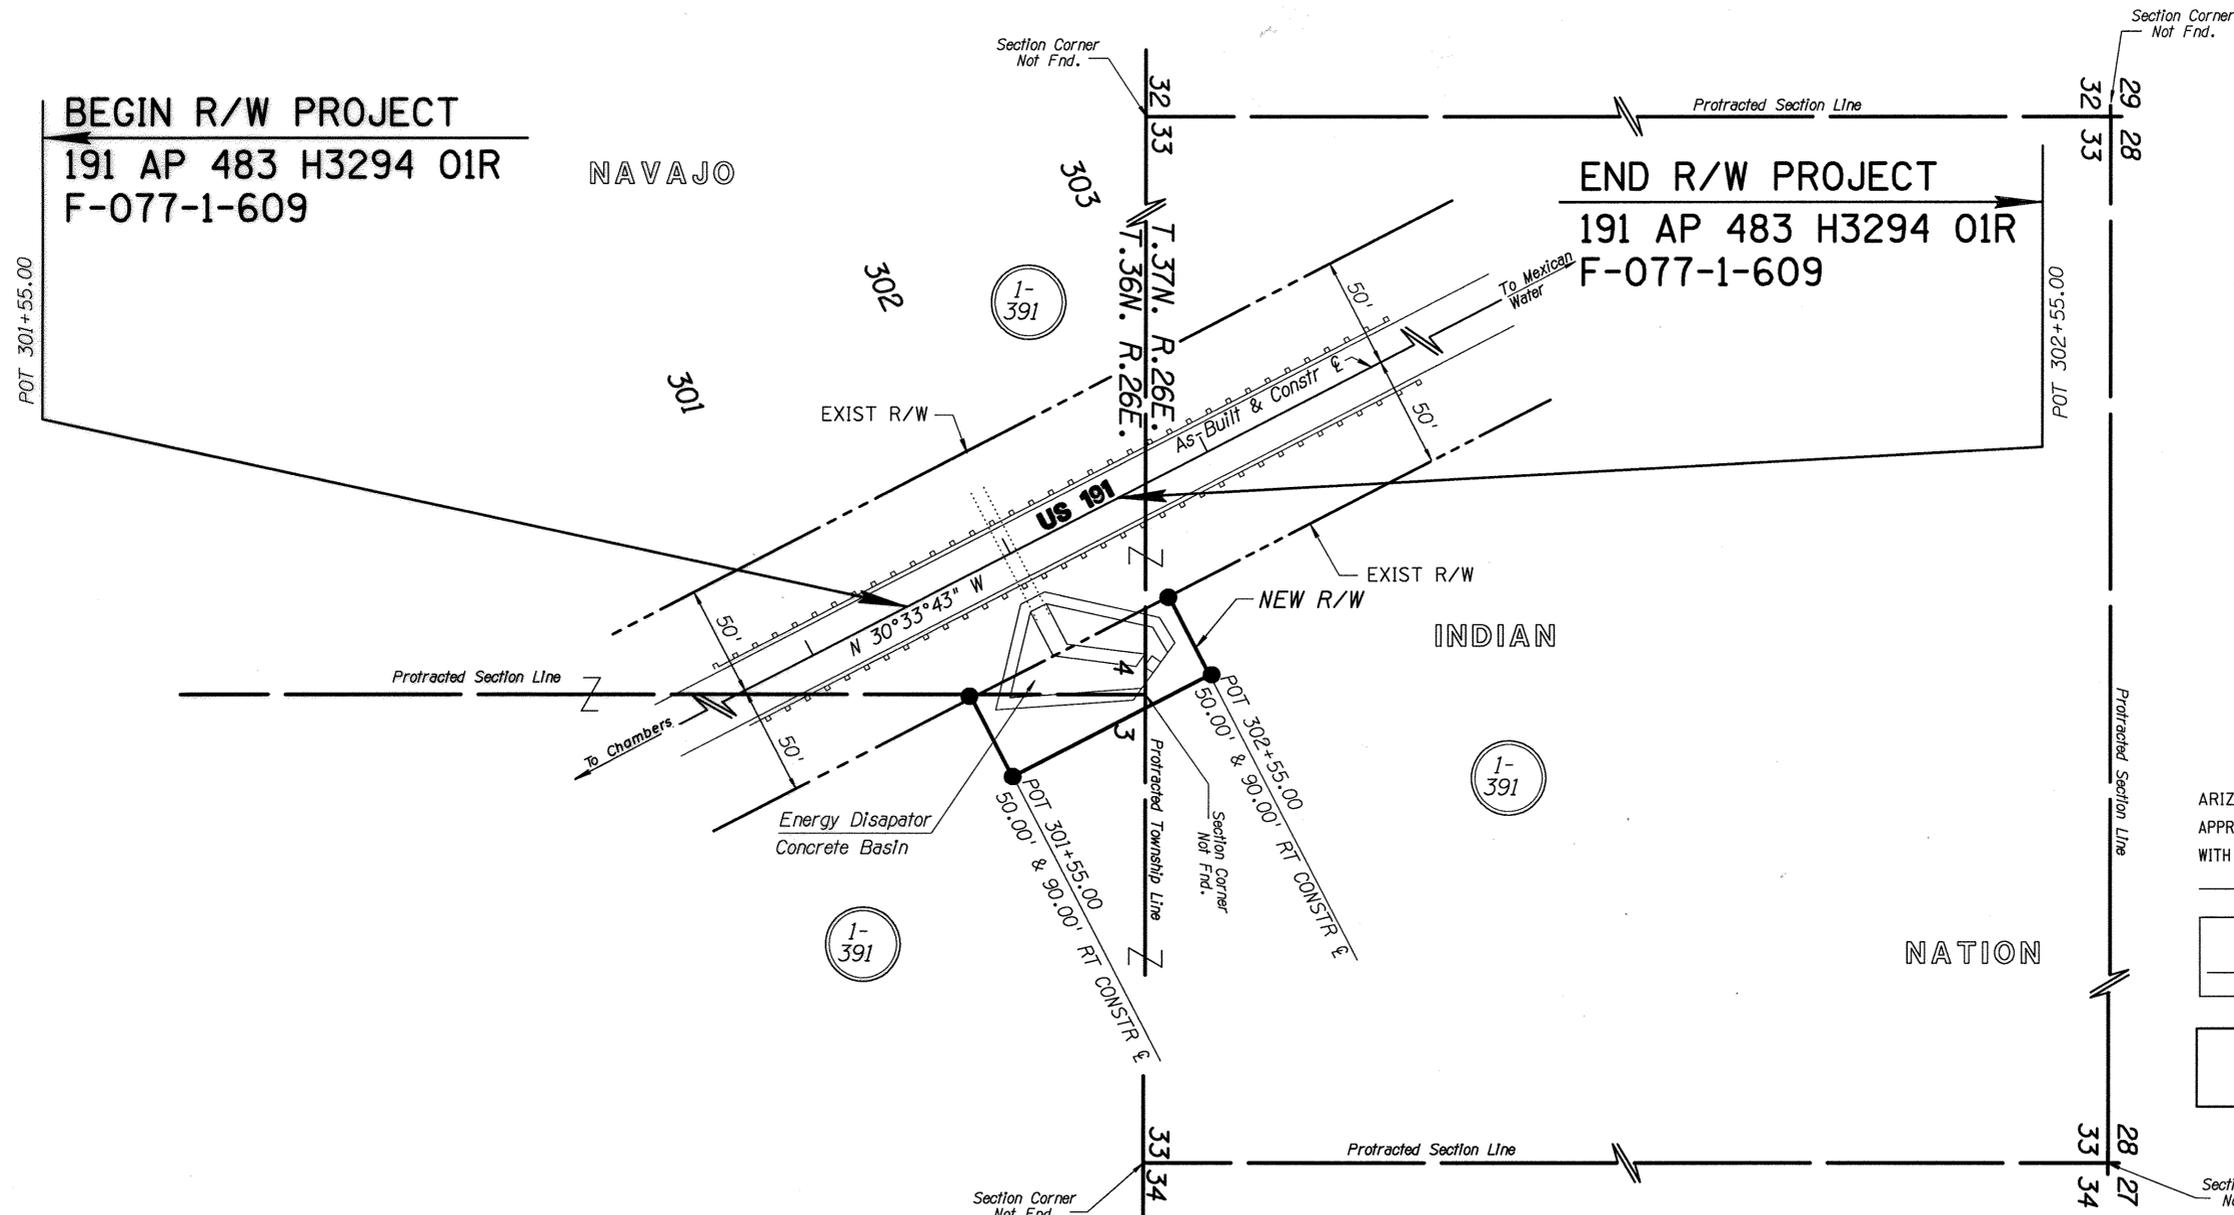

APACHE CO.  
SCALE 1"=40'  
(UNSUREYED)

ARIZONA DEPARTMENT OF TRANSPORTATION BOARD  
APPROVED FOR RIGHT OF WAY ACQUISITION IN ACCORDANCE  
WITH RESOLUTION 94-09-A-50 DATED 9-16-94  
GARY K. ROBINSON STATE ENGINEER


*St. Hansen* 9-26-94  
CHIEF R/W AGENT DATE

**DETAIL SHEET**

Note: Acquisition is for Construction  
Project 191 AP 482 H3294 01C  
STP-077-1(9)

PUBLIC HEARING REQUIREMENTS CERTIFIED \_\_\_\_\_  
 ENVIRONMENTAL CLEARANCE \_\_\_\_\_  
 C & S REVIEW \_\_\_\_\_  
 BID SET REVIEW \_\_\_\_\_

REVISIONS				DRAWING NO.	ARIZONA DEPARTMENT OF TRANSPORTATION RIGHT OF WAY PLANS SECTION		
C.O. NO.	DATE	BY	DESCRIPTION	D-1-T-280	HIGHWAY		
				HARD COPY	CHAMBERS-MEXICAN WATER		
				DRAWN JRL 3/94	PROJECT NO. F-077-1-609		
				CHECKED MA 3/94	TRACS NO. 191 AP 483 H3294 01R		
				RITCOH-POWELL, a Associated Consulting Engineers, Inc.		ROUTE SECTION	
				SR 191	AGUA SAL-ROCK POINT		

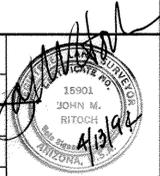

# BIA APPLICATION SHEET

U.S. DEPARTMENT OF INTERIOR  
BUREAU OF INDIAN AFFAIRS  
INDIAN AGENCY OFFICE  
ARIZONA

STATE OF ARIZONA  
COUNTY OF MARICOPA SS

APPLICANT'S CERTIFICATE

I, A. Wayne Collins, do hereby certify that I am the Deputy State Engineer for the State of Arizona hereinafter designated the applicant, that Stephen Hansen who subscribed to the foregoing affidavit is employed by the applicant as Chief R/W Agent and that he was directed by the applicant to survey the location of a highway centerline and to prepare these plans; that the location of said centerline, 0.1 miles in length beginning at Station 301+55.00 and ending at Station 302+55.00, is accurately represented on these plans; that such survey as represented on these plans has been adopted by the applicant as the definite location of the highway centerline and right of way hereby shown, and that these plans have been prepared to be filed for the approval of the Secretary of the Interior or his duly authorized representative as part of the application for said right of way to be granted the applicant, its successors and assigns, with the right to construct, maintain, and repair improvements thereon and thereover, for such purposes, and with the further right in the applicant, its successors and assigns, to transfer this right of way by assignment, grant or otherwise

Date: 5-24-99

By A. W. Collins  
Deputy State Engineer

These plans are hereby approved pursuant to the provisions of the act of February 5, 1948 (62 Stat. 17) and Departmental Regulations 25 CFR 169 subject to any prior valid existing right of adverse claim, and also subject to any and all conditions stated in Resolution No. \_\_\_\_\_ adopted by the \_\_\_\_\_ Tribal Council on \_\_\_\_\_, 19 \_\_\_\_\_

Date \_\_\_\_\_

Stephen Hansen being first duly sworn, deposes and states that he is the Chief R/W Agent for the State of Arizona, that the survey of the highway center line was made and that these plans were prepared from field notes of said survey, and that the right of way is 0.1 miles in length, beginning at Station 301+55.00 and ending at Station 302+55.00, and said right of way is accurately delineated on the plans attached.

St. Hansen  
Chief R/W Agent

Subscribed and sworn to before me this 21 day of May, 1999



Calvin A. Pepper  
Notary Public, My Commission Expires  
Sept 2, 2001

THIS SHEET IS A PART OF THE R/W PLANS AS INDICATED BY THE SHEET NUMBER IN THE LOWER RIGHT HAND CORNER, HOWEVER, FOR USE AS AN APPLICATION, THIS SHEET SHALL BECOME THE FIRST SHEET OF THE APPLICATION PLANS.

Application is hereby made for highway right of way \_\_\_\_\_

Az Department of Transportation

Date: 5-5-99 St. Hansen  
Chief R/W Agent

OWNERSHIP		RECORD	ENGLISH			
PARCEL NUMBER	SHEET NO.	OWNER	DESCRIPTION	AREA REQUIRED		NEW EASEMENTS
				GROSS INCLUDING EXISTING R/W	NET EXCLUDING EXISTING R/W	
1-391	1	THE UNITED STATES OF AMERICA (NAVAJO INDIAN NATION)	PT SEC 3 & 4, *T36N, R26E, and PT SEC 33, *T37N, R26E		4000*	

DRAWING NO.	D-1-T-280	ARIZONA DEPARTMENT OF TRANSPORTATION INTERMODAL TRANSPORTATION DIVISION RIGHT OF WAY PLANS SECTION	
HARD COPY	-----	HIGHWAY	
DRAWN / DATE	TKC 5/99	CHAMBERS-MEXICAN WATER	
CHECKED		PROJECT NO.	F-077-1-609
		TRACS NO.	191 AP 483 H3294 OIR
ROUTE	SECTION	AGUA SAL-ROCK POINT	
SR 191			SHEET 2 OF 2