




**CHAMBERS - MEXICAN WATER HWY.**  
 M.P. 72 - JCT. RD. TO CHINLE  
 APACHE COUNTY

REVISIONS				PROJECT NO.
C.O. No.	DATE	BY	DESCRIPTION	F-077-1-702
0165	4/21/89	LMF	Added Title Sheet	DRAWING NO. D-1-T-260
0291	9/27/85	R.L.R.	Changed Const. Proj. No. & Limits of Proj. in Ind. R/L	SHEET NO. 2 OF 3
"	"	"	Curve data, etc. Bid (2)	DRAWN BY LMF
				DATE COMP.
				SCALE 1" = 50'

HARD COPY. R/W Map No. (4)(6)(7)(11) CHECKED BY

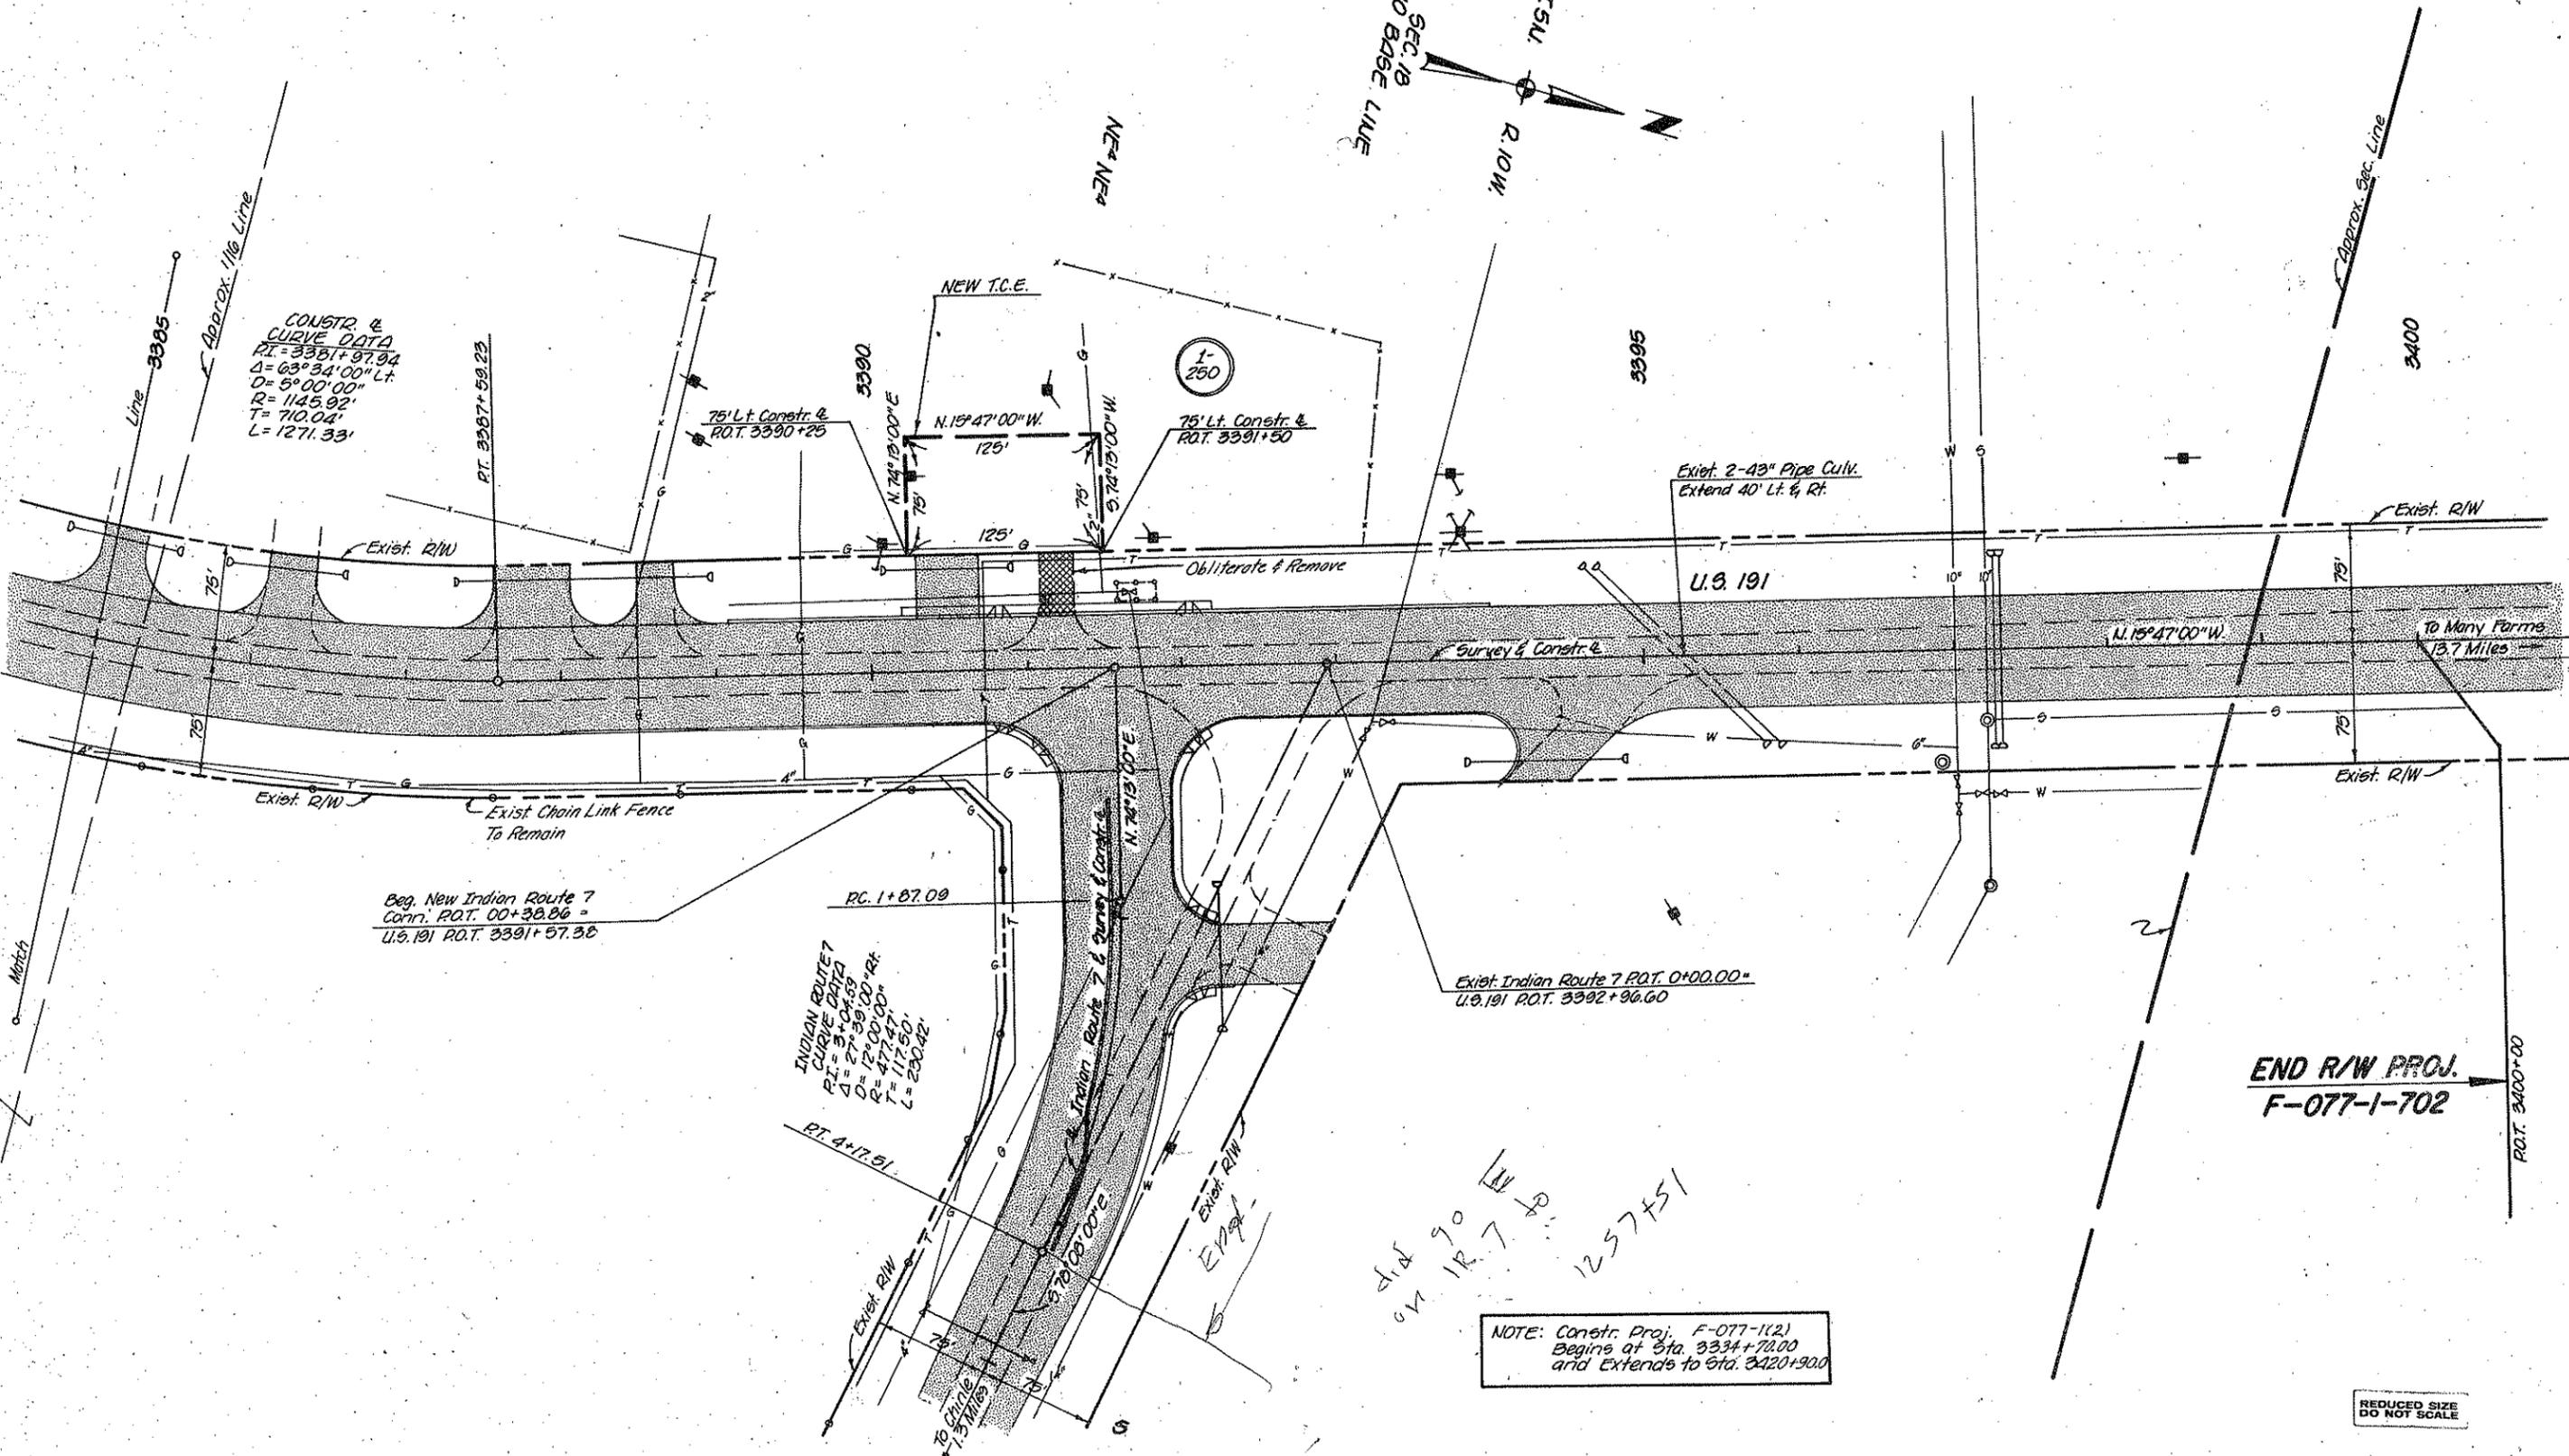

CONSTR. & CURVE DATA  
 P.I. = 3381+97.94  
 $\Delta = 63^\circ 34' 00''$  Lt.  
 $D = 5^\circ 00' 00''$   
 $R = 1145.92'$   
 $T = 710.04'$   
 $L = 1271.33'$

INDIAN ROUTE 7  
 CURVE DATA  
 P.I. = 34+04.59  
 $\Delta = 12^\circ 39' 00''$  Rt.  
 $D = 477.47'$   
 $R = 117.50'$   
 $L = 290.42'$

Begin New Indian Route 7  
 Conn. P.O.T. 00+30.06 =  
 U.S. 191 P.O.T. 3391+57.38

NOTE: Constr. Proj. F-077-1(2)  
 Begins at Sta. 3334+70.00  
 and extends to Sta. 3420+90.00

END R/W PROJ.  
 F-077-1-702

REDUCED SIZE  
 DO NOT SCALE

CHAMBERS—MEXICAN WATER HWY.  
M.P. 72—JCT. RD. TO CHINLE  
APACHE COUNTY

# B.I.A. APPLICATION

REVISIONS				PROJECT NO.	F-077-1-702
G.O. No.	DATE	BY	DESCRIPTION	DRAWING NO.	D-1-T-260
6105	4-21-80	LMF	Changed Total Sheet No. to 3. Rev. Easmt. Area & Ending Sta.	SHEET NO.	3 OF 3
				DRAWN BY	LMF
				DATE COMP.	4-30-80
				SCALE	

## ENGINEER'S AFFIDAVIT

STATE OF ARIZONA }  
COUNTY OF MARICOPA } SS

Joseph B. Mertz being first duly sworn, deposes and states that he is the Chief Deputy State Engineer for the State of Arizona, that the survey of the highway center line was made and that these plans were prepared from field notes of said survey, and that the right of way is 0.455 miles in length, beginning at Station 3376+00 and ending at Station 3400+00, and said right of way is accurately delineated on the plans attached.

*Joseph B. Mertz*  
Chief Deputy State Engineer

Subscribed and sworn to before me this 2 day of May, 1980.

*Janette Suttler*  
Notary Public, My Commission Expires: Nov. 18, 1982, 1980

U.S. DEPARTMENT OF INTERIOR  
BUREAU OF INDIAN AFFAIRS  
NAVAJO INDIAN AGENCY OFFICE  
WINDOW ROCK, ARIZONA

THIS SHEET IS A PART OF THE R/W PLANS AS INDICATED BY THE SHEET NUMBER IN THE UPPER RIGHT HAND CORNER; HOWEVER, FOR USE AS AN APPLICATION, THIS SHEET SHALL BECOME THE FIRST SHEET OF THE APPLICATION PLANS.

Application is hereby made for Temporary Construction Easement Rt. of Sta. 3377+50 to 3378+50, & Lt. of Sta. 3390+25 to 3391+50.

These plans are hereby approved pursuant to the provisions of the act of February, 5, 1948 (62 Stat. 17) and Departmental Regulations 25 CFR 161 subject to any prior valid existing right of adverse claim, and also subject to any and all conditions stated in Resolution No. \_\_\_\_\_ adopted by the \_\_\_\_\_ Tribal Council on \_\_\_\_\_, 19\_\_\_\_

Date \_\_\_\_\_

## APPLICANT'S CERTIFICATE

I, Oscar T. Lyon, Jr., do hereby certify that I am the State Highway Engineer for the State of Arizona hereinafter designated the applicant, that Joseph B. Mertz who subscribed to the foregoing affidavit is employed by the applicant as Chief Deputy State Engineer and that he was directed by the applicant to survey the location of a highway center line and to prepare these plans; that the location of said center line, 0.455 miles in length beginning at Station 3376+00 and ending at Station 3400+00, is accurately represented on these plans; that such survey as represented on these plans has been adopted by the applicant as the definite location of the highway center line and right of way hereby shown, and that these plans have been prepared to be filed for the approval of the Secretary of the Interior or his duly authorized representative as part of the application for said right of way to be granted the applicant, its successors and assigns, with the right to construct, maintain, and repair improvements thereon and thereover, for such purposes, and with the further right in the applicant, its successors and assigns, to transfer this right of way by assignment, grant or otherwise.

Date: May 5, 1980

By *Oscar T. Lyon, Jr.*  
State Engineer

PARCEL NUMBER	DESCRIPTION	AREA REQUIRED		EASEMENT	SHEET NUMBER
		GROSS	NET		
I-250	PT. OF NE1/4, SEC. 18, T.5N. R.10W.			0.25AC. T.C.E. 0.47AC. T.C.E.	1 & 2

### TYPE OF R/W REQUIRED

- Highway R/W       Drainage Easement
- Temporary Construction Easement

REDUCED SIZE  
DO NOT SCALE