

OWNERSHIP

RECORD


ACQUISITION RECORD

PARCEL NUMBER	OWNER	DESCRIPTION	TOTAL AREA	AREA REQUIRED		EASEMENT AREA	REMAINDER		SHEET NO.	CHIEF R/W AGENT APPROVAL	INSTRUMENT		RECORDED	
				GROSS INCLUDING EXISTING R/W	NET EXCLUDING EXISTING R/W		LEFT	RIGHT			TYPE	DATE	DATE	DOCUMENT
1-384	STATE OF ARIZONA, STATE LAND DEPT.	PT. SECTION 18, T.10 N., R.26 E.	642.7 AC.			15,000 [±] DE			1					

NOTE
 Information for the center line of US 60 Hwy. and to the West line of Sec.18; as shown on this drawing, from the NW Cor. to the W 1/4 Cor.; was obtained from A.D.O.T. R/W Plans drawings No. D-1-T-97 (1931) and 1-T-130 (1936)


The Field survey, Sept. 1991, Located the center line of US 60 from found R/W Markers; 1442+00 74.56 RT. and LT., 1510+02.6 74.63 LT..

The Easements are required for Construction Project BRF-026-2(11), Beg. at STA 1491+00 and End at STA. 1495+00

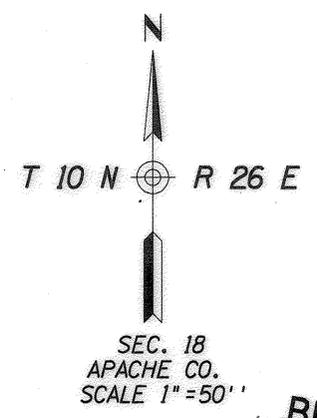

BEGIN R/W PROJECT
 026-2-714

END R/W PROJECT
 026-2-714

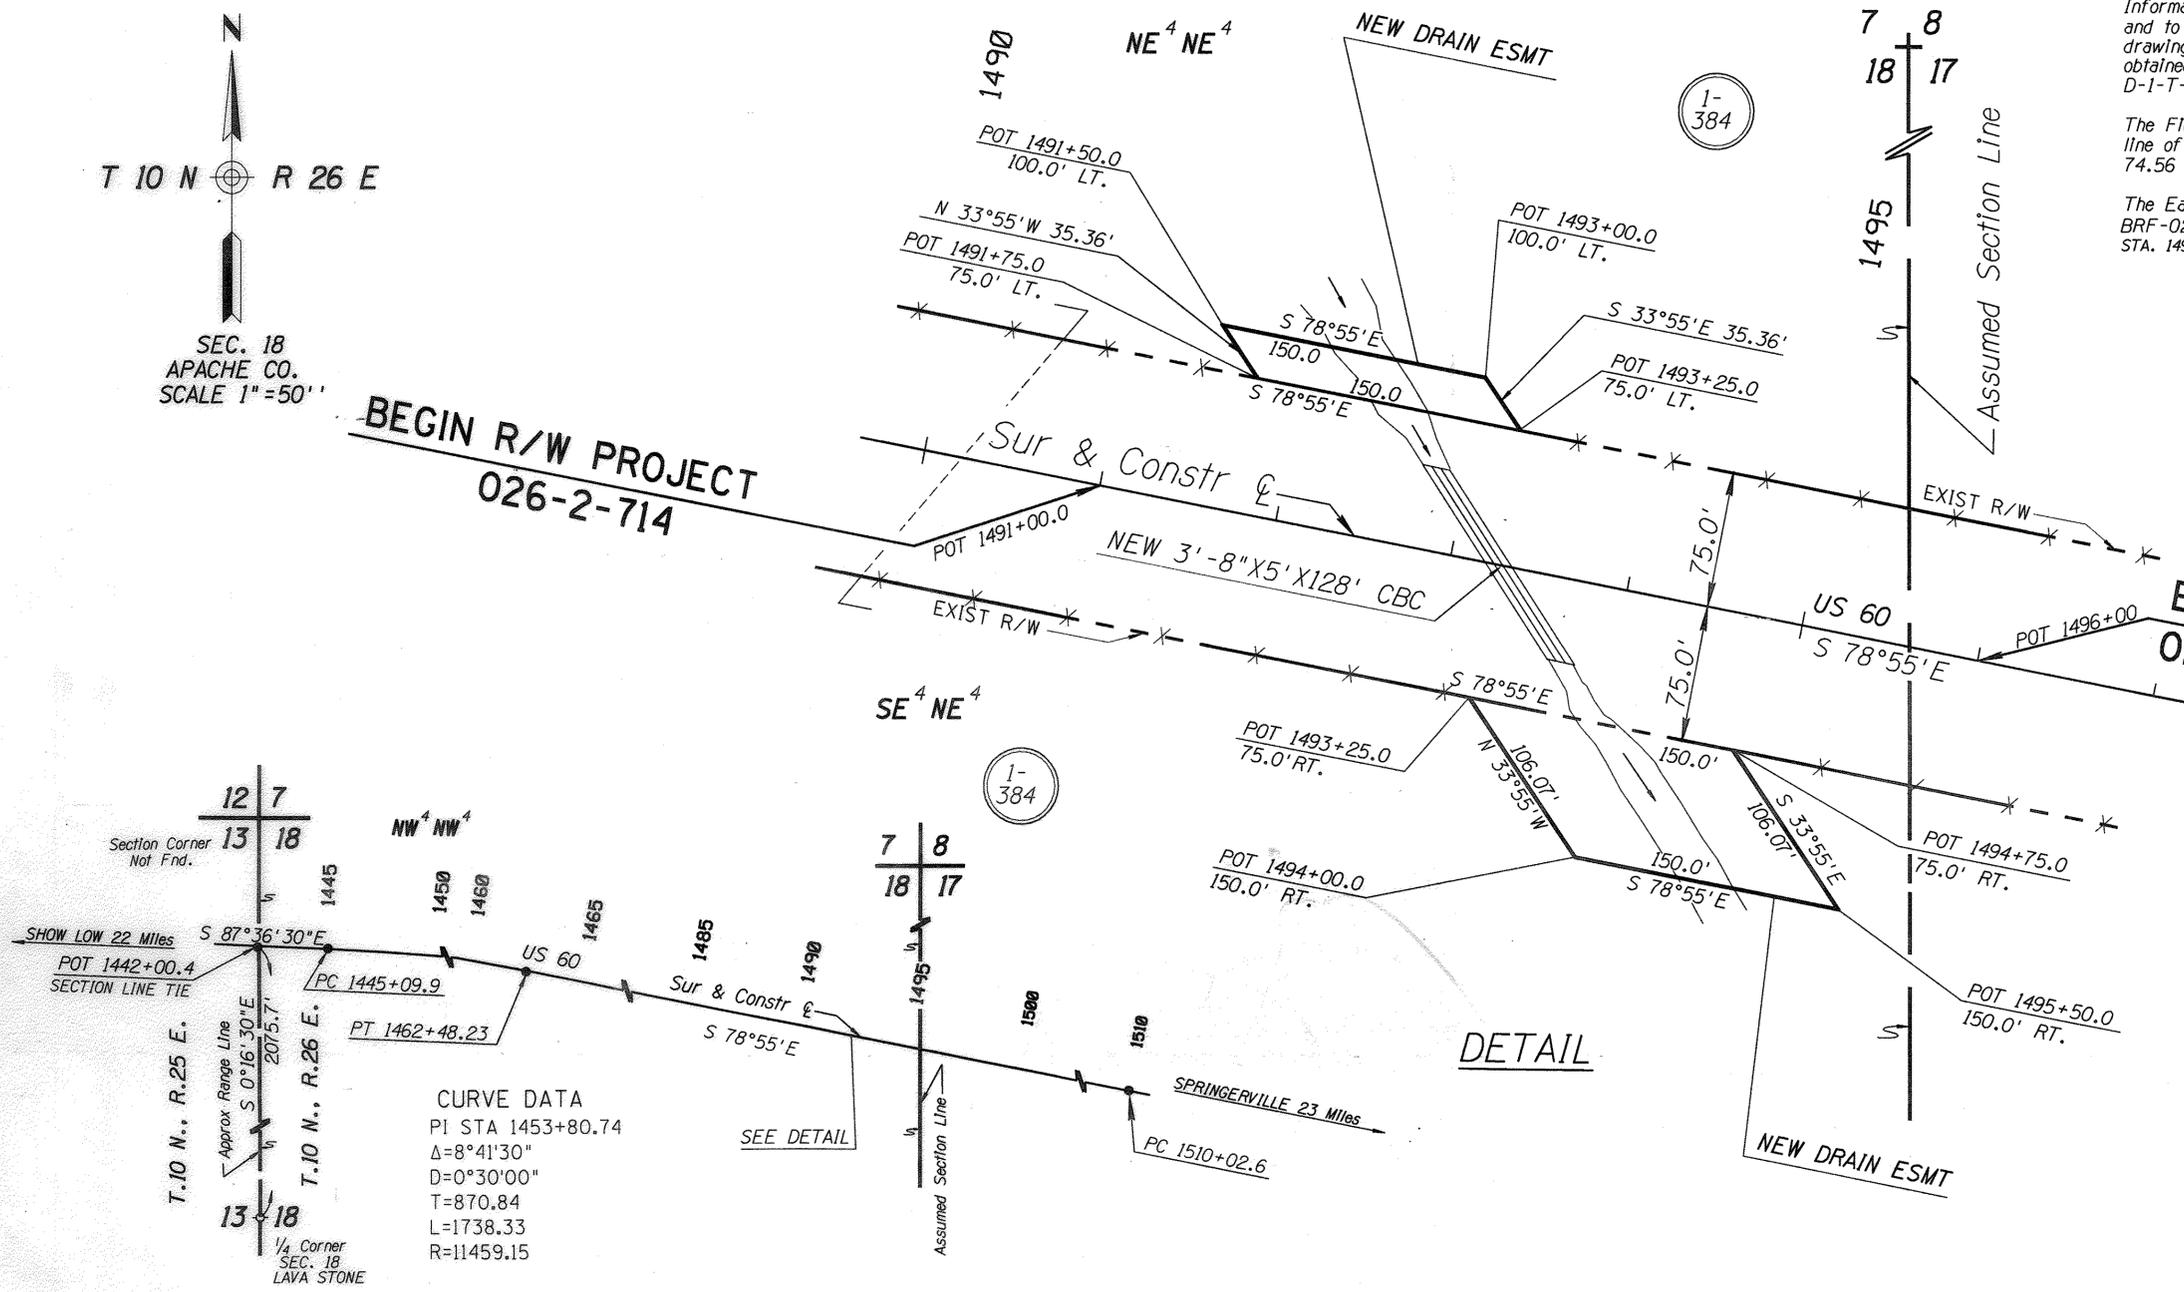

CURVE DATA
 PI STA 1453+80.74
 Δ=8°41'30"
 D=0°30'00"
 T=870.84
 L=1738.33
 R=11459.15

ARIZONA DEPARTMENT OF TRANSPORTATION BOARD
 APPROVED FOR RIGHT OF WAY ACQUISITION IN ACCORDANCE
 WITH RESOLUTION 92-12-A-82 DATED 12-18-92
 GARY K. ROBINSON STATE ENGINEER

Robert Helmsdeller 2/11/93
 CHIEF R/W AGENT DATE

DETAIL SHEET

PUBLIC HEARING REQUIREMENTS CERTIFIED	N/A
ENVIRONMENTAL CLEARANCE	8-25-92
C & S REVIEW	
BID SET REVIEW	

REVISIONS				DRAWING NO.	ARIZONA DEPARTMENT OF TRANSPORTATION
C.O. NO.	DATE	BY	DESCRIPTION	HARD COPY	HIGHWAYS DIVISION
				D-1-T-277	RIGHT OF WAY PLANS SERVICES
					COUNTY APACHE CO.
					HIGHWAY H.W.T.
					CHECKED N.R.G.
					SCALE 1"=50'
					ROUTE LOCATION
				US 60	PROJECT NO. 026-2-714
					LOCATION BUTLER RANCH BRIDGE #4167