

GLOBE-LORDSBURG HWY.
SLICK ROCK WASH DRAINAGE EASEMENT
GRAHAM COUNTY


PRINTED
DEC 9 1975
RW PLANS

RW/PLANS FILE SET

REVISIONS			PROJECT NO.
C.O. NO.	DATE	BY	DESCRIPTION
			1-022-4-603
			DRAWING NO. D-5-T-220
			SHEET NO. 1 OF 2
			DRAWN BY C. PEPPER
			DATE COMP. 10-24-75
			SCALE 1"=100'

OWNER'S RECORD			ACQUISITION RECORD										
PARCEL NO.	OWNER	DESCRIPTION	TOTAL	AREA REQUIRED GROSS	NET	E.SMT. AREA	REMAINDER RIGHT	LEFT	COMMISSION APPROVAL	TYPE & DATE OF INSTRUMENT	RECORDED DATE	BOOK	PAGE
5-010	UNITED STATES OF AMERICA (BUREAU OF LAND MANAGEMENT)	N 1/2 of Sec. 7, T.8S. R.29E.	3,029.9 Ac.			3.70 Ac.	110.9 Ac.	235.3 Ac.	6-10-76	R.W. 5-5-76	NOT RECORDED		

CHECKED BY: J.A. Mason
HARD COPY

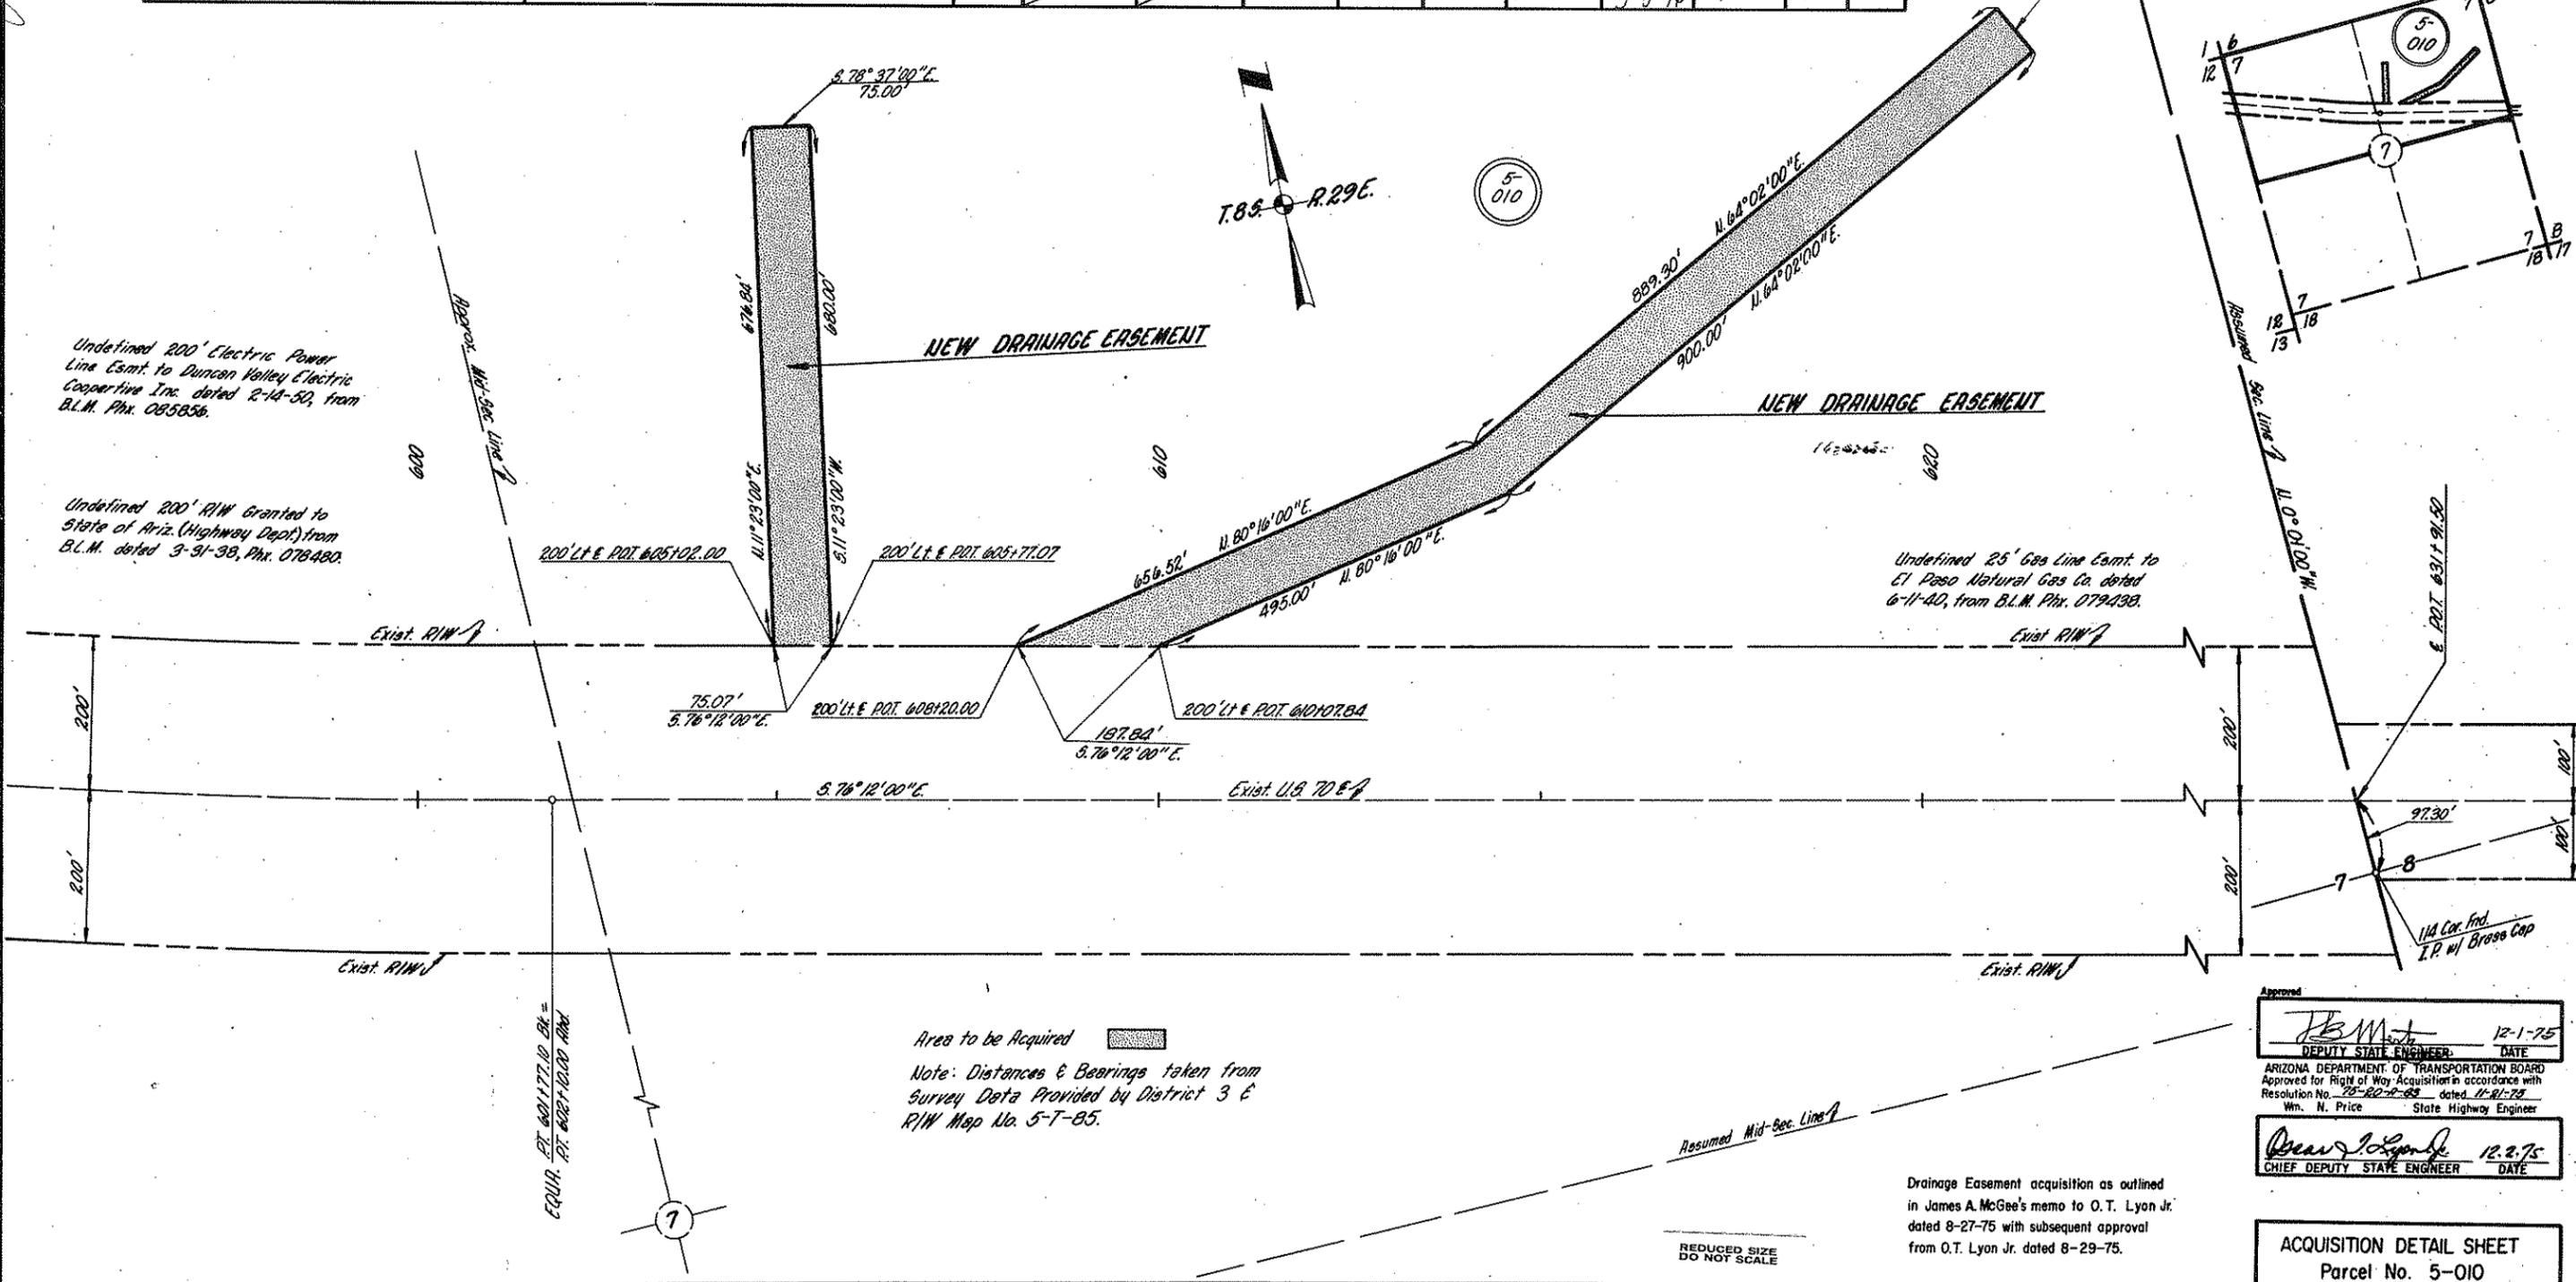

Undefined 200' Electric Power Line Easmt. to Duncan Valley Electric Cooperative Inc. dated 2-14-50, from B.L.M. Phx. 085856.

Undefined 200' R/W Granted to State of Ariz. (Highway Dept.) from B.L.M. dated 3-31-38, Phx. 078480.

Undefined 25' Gas Line Easmt. to El Paso Natural Gas Co. dated 6-11-40, from B.L.M. Phx. 079438.

Area to be Acquired
Note: Distances & Bearings taken from Survey Data Provided by District 3 & R/W Map No. 5-T-85.

Approved
J.B.M. 12-1-75
DEPUTY STATE ENGINEER DATE

ARIZONA DEPARTMENT OF TRANSPORTATION BOARD
Approved for Right of Way Acquisition in accordance with Resolution No. 75-20-83 dated 11-11-75
Wm. N. Price State Highway Engineer

Approved
O.T. Lyon Jr. 12-2-75
CHIEF DEPUTY STATE ENGINEER DATE

Drainage Easement acquisition as outlined in James A. McGee's memo to O.T. Lyon Jr. dated 8-27-75 with subsequent approval from O.T. Lyon Jr. dated 8-29-75.

ACQUISITION DETAIL SHEET
Parcel No. 5-010

REDUCED SIZE
DO NOT SCALE

GLOBE - LORDSBURG HWY.
SLICK ROCK WASH DRAINAGE EASEMENT
GRAHAM COUNTY

B. L. M. APPLICATION

REVISIONS				PROJECT NO.
C.O. No.	DATE	BY	DESCRIPTION	F-022-4-603
				DRAWING NO. D-5-F-220
				SHEET NO. 2 OF 2
				DRAWN BY C. PEPPER
				DATE COMP. 10-24-75
				SCALE NO SCALE

B. L. M. Serial Number _____

Globe-Lordsburg Highway

Project F-022-4-603

ENGINEER'S STATEMENT

Oscar T. Lyon Jr. states he is

by occupation the Chief Deputy State Engineer employed by the Arizona Department of Transportation, and the records of the Highways Division show the survey of the HIGHWAY RIGHT OF WAY, as described and shown on these plans; that the survey of said work was made commencing on the 6th day of August, 1975; and ending on the 14th day of August, 1975; and that such survey is accurately represented upon these plans.

Date: 12-2-75

Oscar T. Lyon Jr.
Chief Deputy State Engineer

APPLICANTS CERTIFICATE

This is to certify that Oscar T. Lyon Jr.

who subscribed the statement hereon is the person employed by the undersigned applicant to prepare these plans, which have been adopted by the applicant as the final location of the right of way thereby shown; and that these plans are filed as a part of the complete application, and in order that the applicant may obtain the benefits of Sec. 317 Federal Aid Highway Act of Aug. 27, 1958 (72 Stat. 885; 23 USC 317); and I further certify that the right of way herein described is required for drainage purposes.

HIGHWAYS DIVISION

Date: 12/3/75 By [Signature]
State Engineer

THIS SHEET IS A PART OF THE R/W PLANS AS INDICATED BY THE SHEET NUMBER IN THE UPPER RIGHT HAND CORNER; HOWEVER, FOR USE AS AN APPLICATION THIS SHEET SHALL BECOME THE FIRST SHEET OF THE APPLICATION PLANS. THE APPLICATION PLANS SHALL UTILIZE ONLY SHEETS 1&2.

PARCEL NUMBER	DESCRIPTION	AREA REQUIRED		SHEET NUMBER
		HIGHWAY R/W	DRAINAGE OR SLOPE EASE	
5-010	N 1/2 of Sec. 7, T. 8 S. R. 29 E.		3.70 Ac.	1

TYPE OF R/W REQUIRED

Highway R/W Highway Easement