


071-110
KINGMAN - Spencer and Flannery Tract
1888 + 1898 + 1908 + 1912 + 1913 + 1914 + 1915 + 1916 + 1917 + 1918 + 1919 + 1920 + 1921 + 1922 + 1923 + 1924 + 1925
071-110

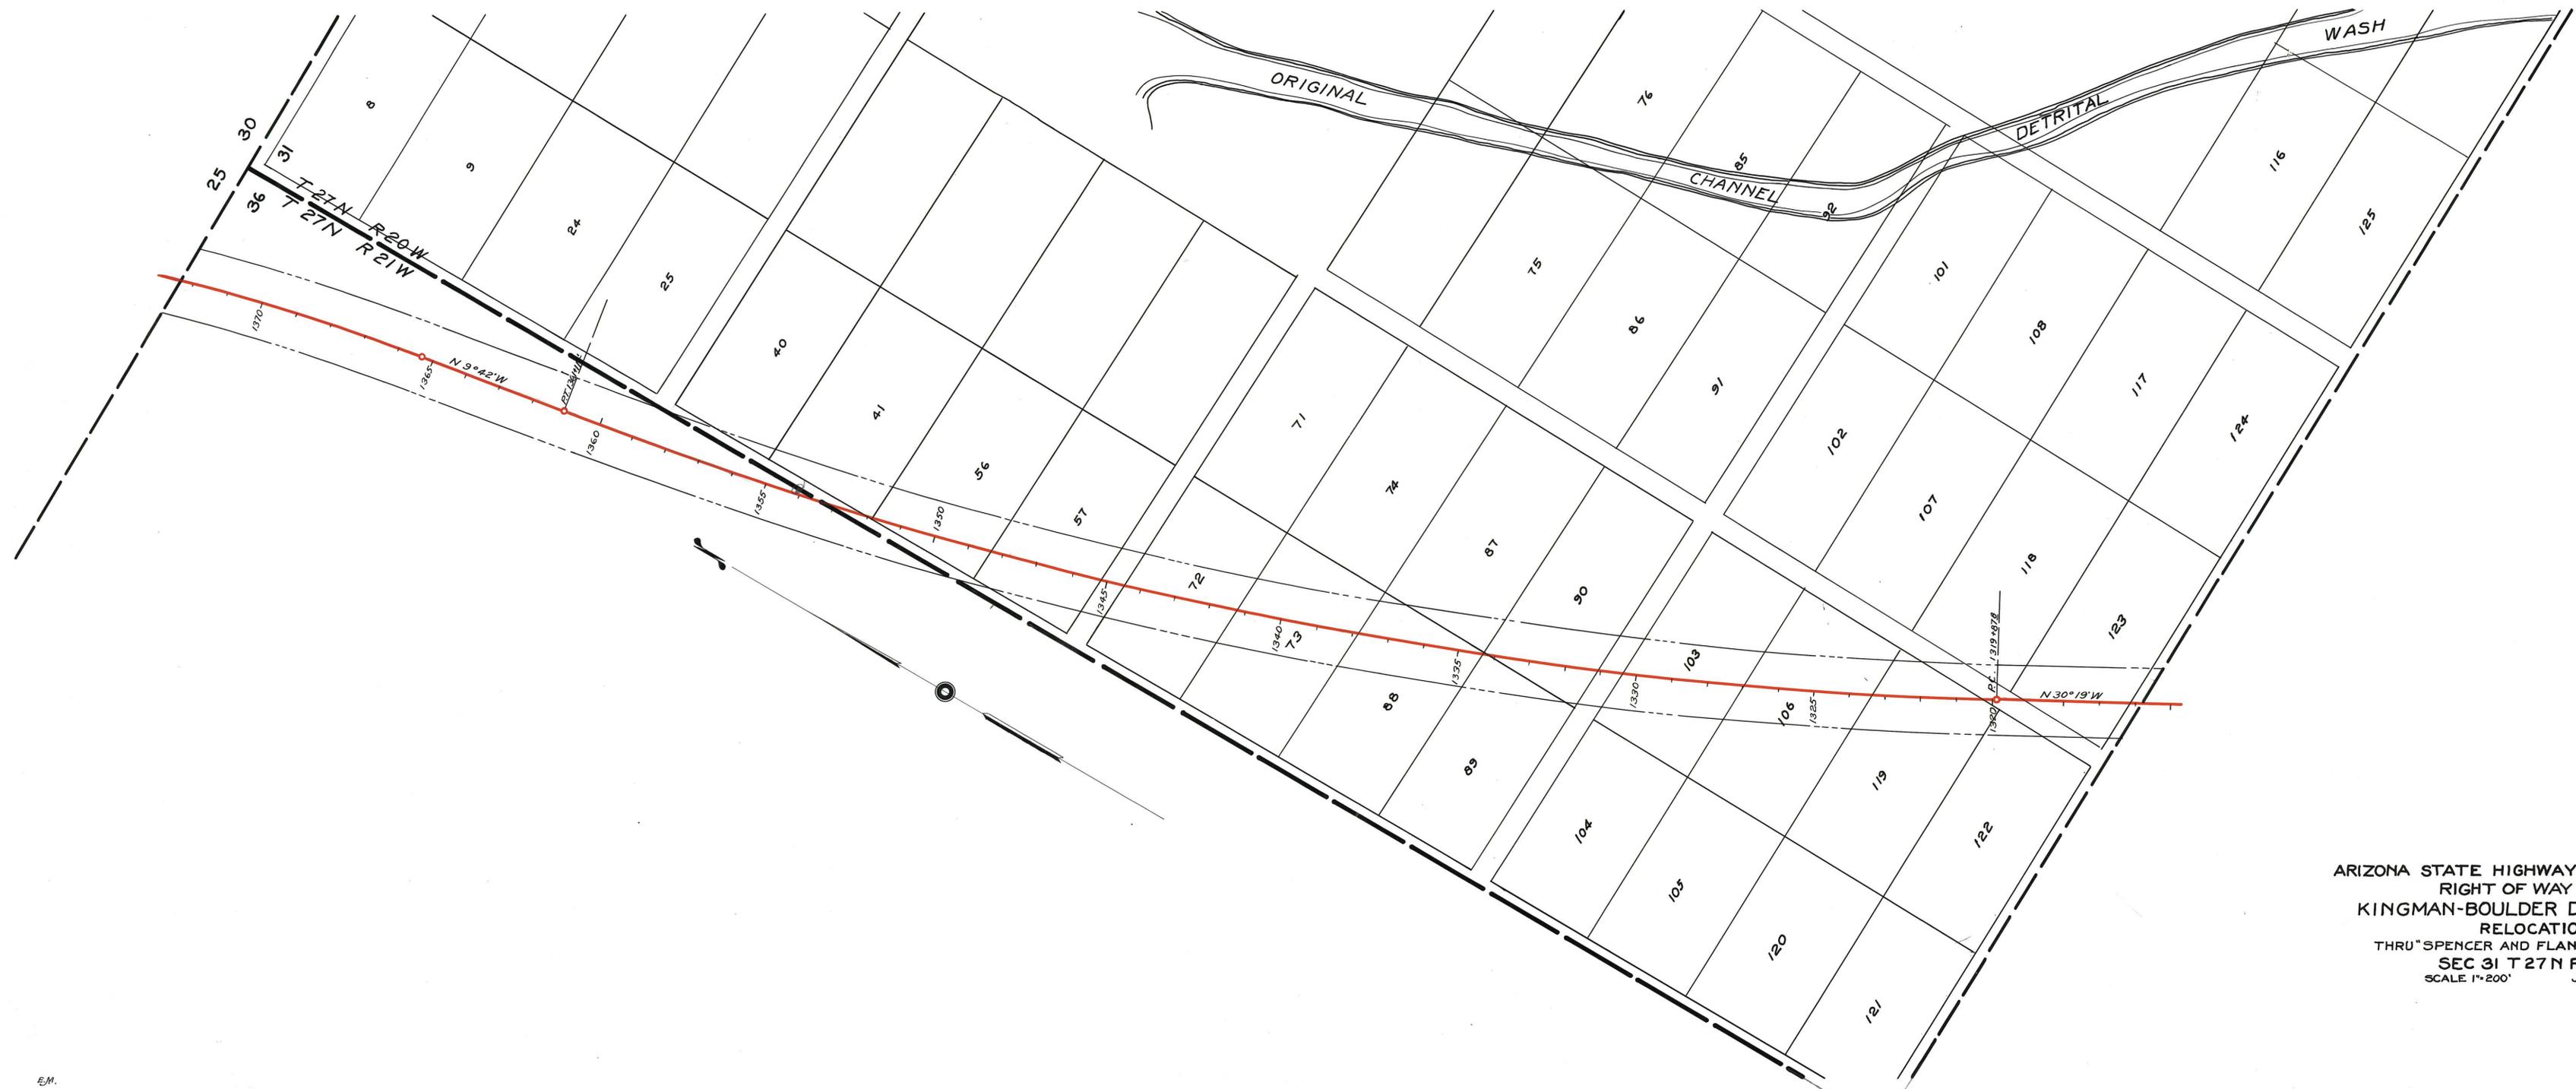

ARIZONA STATE HIGHWAY DEPARTMENT
RIGHT OF WAY MAP
KINGMAN-BOULDER DAM HIGHWAY
RELOCATION
THRU SPENCER AND FLANNERY TRACT
SEC 31 T 27 N R 20 W
SCALE 1" = 200' JULY, 13, 1940

E.M.