


AIRPORT LAYOUT PLAN




ROLLE FIELD SAN LUIS, ARIZONA

PREPARED FOR
YUMA COUNTY AIRPORT
AUTHORITY
MAY, 2015

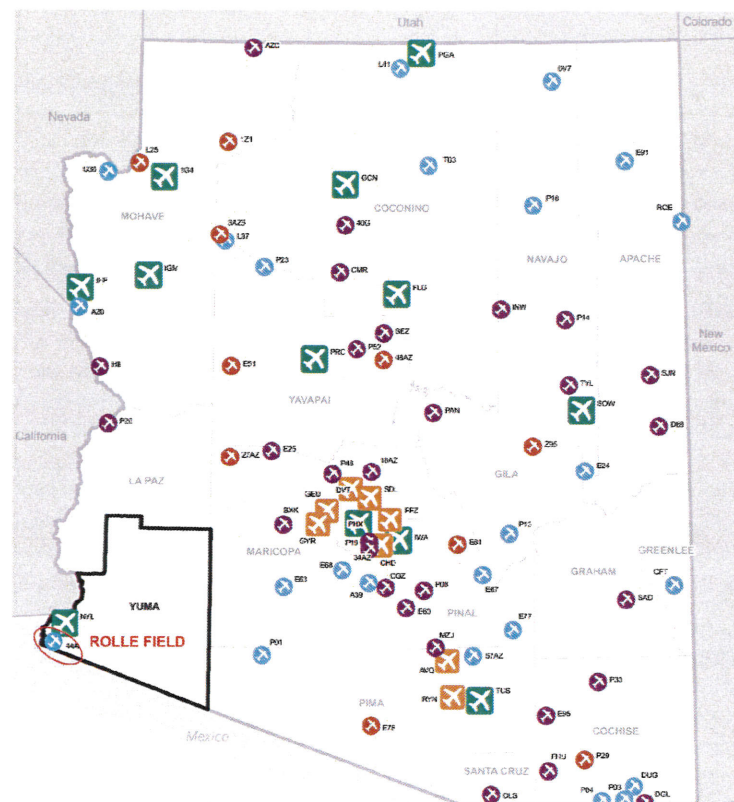

LOCATION MAP

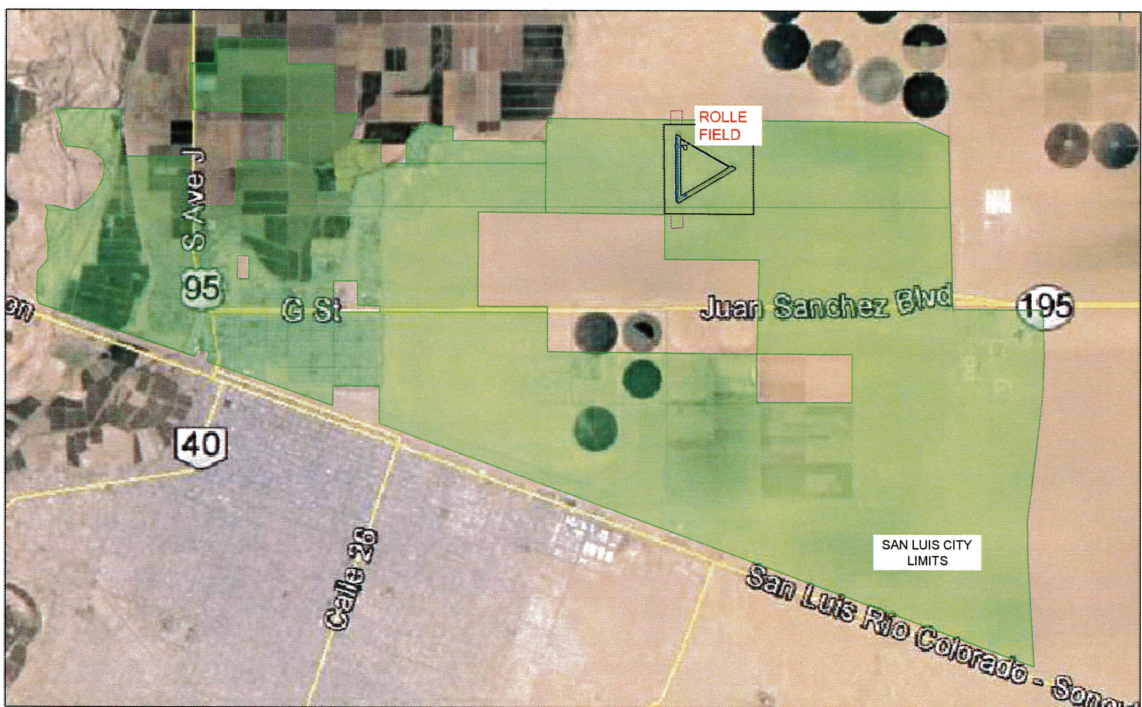

VICINITY MAP

ADOT APPROVAL


MICHAEL KLEIN
NAME
[Signature]
SIGNATURE
AERONAUTICS GROUP MANAGER
TITLE
May 5, 2015
DATE

SHEET TITLE	SHEET NO.	REVISION DATE
TITLE SHEET.....	1	
DATA SHEET.....	2	
AIRPORT LAYOUT PLAN.....	3	
AIRPORT AIRSPACE DRAWING.....	4	
INNER APPROACH SURFACE DRAWING RWY 17.....	5	
INNER APPROACH SURFACE DRAWING RW 35.....	6	
TERMINAL AREA DRAWING.....	7	
LAND USE DRAWING.....	8	
EXHIBIT "A" - AIRPORT PROPERTY MAP.....	9	
PUBLIC AIRPORT DISCLOSURE MAP.....	10	

SPONSOR APPROVAL

GLADYS WIGGINS
NAME
[Signature]
SIGNATURE
AIRPORT DIRECTOR
TITLE
May 5, 2015
DATE

REVISIONS			
NO.	DESCRIPTION	DATE	BY

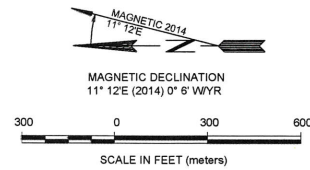

LEGEND		
EXISTING	ULTIMATE	
---	---	AIRPORT PROPERTY LINE
---	---	COUNTY RIGHT OF WAY
+	+	AIRPORT REFERENCE POINT
---	---	SECURITY FENCE
---	---	SECTION CORNER
---	---	GROUND CONTOURS
---	---	SEGMENTED CIRCLE
---	---	BUILDING
---	---	ROAD
---	---	AIRCRAFT PAVEMENT
---	---	RUNWAY PROTECTION ZONE (RPZ)
---	---	BUILDING RESTRICTION LINE (BRL)
---	---	OBJECT FREE AREA (OFA)
---	---	RUNWAY SAFETY AREA (RSA)
---	---	OBSTACLE FREE ZONE (OFZ)
---	---	DETERIORATED PAVEMENT

BUILDING TABLE	
1	HANGAR
2	HANGAR (FUTURE)
3	10 UNIT T-HANGAR (FUTURE)
4	TIE DOWN AREA (FUTURE)
5	FUEL FACILITY(FUTURE)
6	UAS HANGAR (FUTURE)
7	BEACON (FUTURE)
8	UAS LAUNCH/RECOVERY AREA (FUTURE)
9	ADMINISTRATION/TERMINAL BUILDING (FUTURE)
10	AUTOMOBILE PARKING
11	TRUCK PARKING (FUTURE)
12	UAS SHADE STRUCTURE
13	APRON (FUTURE)
14	SEG. CIRCLE AND WIND CONE
15	SEG. CIRCLE AND WIND CONE (FUTURE)
16	EXISTING WELL
17	EXISTING GENERATOR
18	ELECTRICAL VAULT (FUTURE)

MORRISON
MAIERLE, INC.
Engineers, Surveyors, Architects, Planners

1275 West Washington Street
Suite 108
Tempe, AZ 85281
Phone: (602) 773-2900
Fax: (602) 773-2901

DESIGNED BY: pd

INITIALS

DRAWN BY: pd

INITIALS

APPROVED BY: [Signature]

DATE: 10/20/14

MMI Project No.: 8788.001

ROLLE FIELD
YUMA COUNTY AIRPORT AUTHORITY
SAN LUIS, ARIZONA

AIRPORT LAYOUT PLAN

PLAN

REVISIONS / SUBMISSIONS

NO.

DATE

SHEET REFERENCE
NUMBER:

3

SHEET 3 OF 10

ADOT APPROVAL



Michael Klein
NAME

[Signature]
SIGNATURE

Aeronautics Group Manager
TITLE

May 5, 2015
DATE


The contents of this plan do not necessarily reflect the official views or policy of ADOT. Acceptance of this document by ADOT does not in any way constitute a commitment on the part of the State of Arizona to participate in any development depicted herein nor does it indicate that the proposed development is environmentally acceptable in accordance with appropriate public laws.

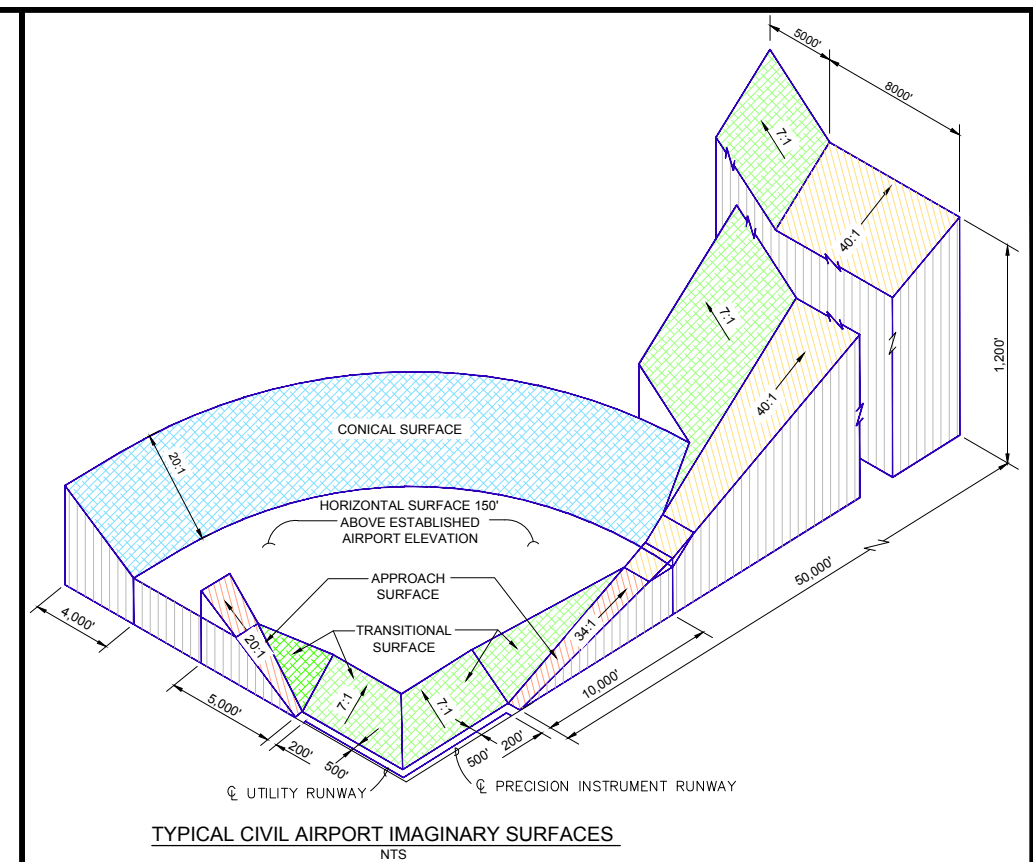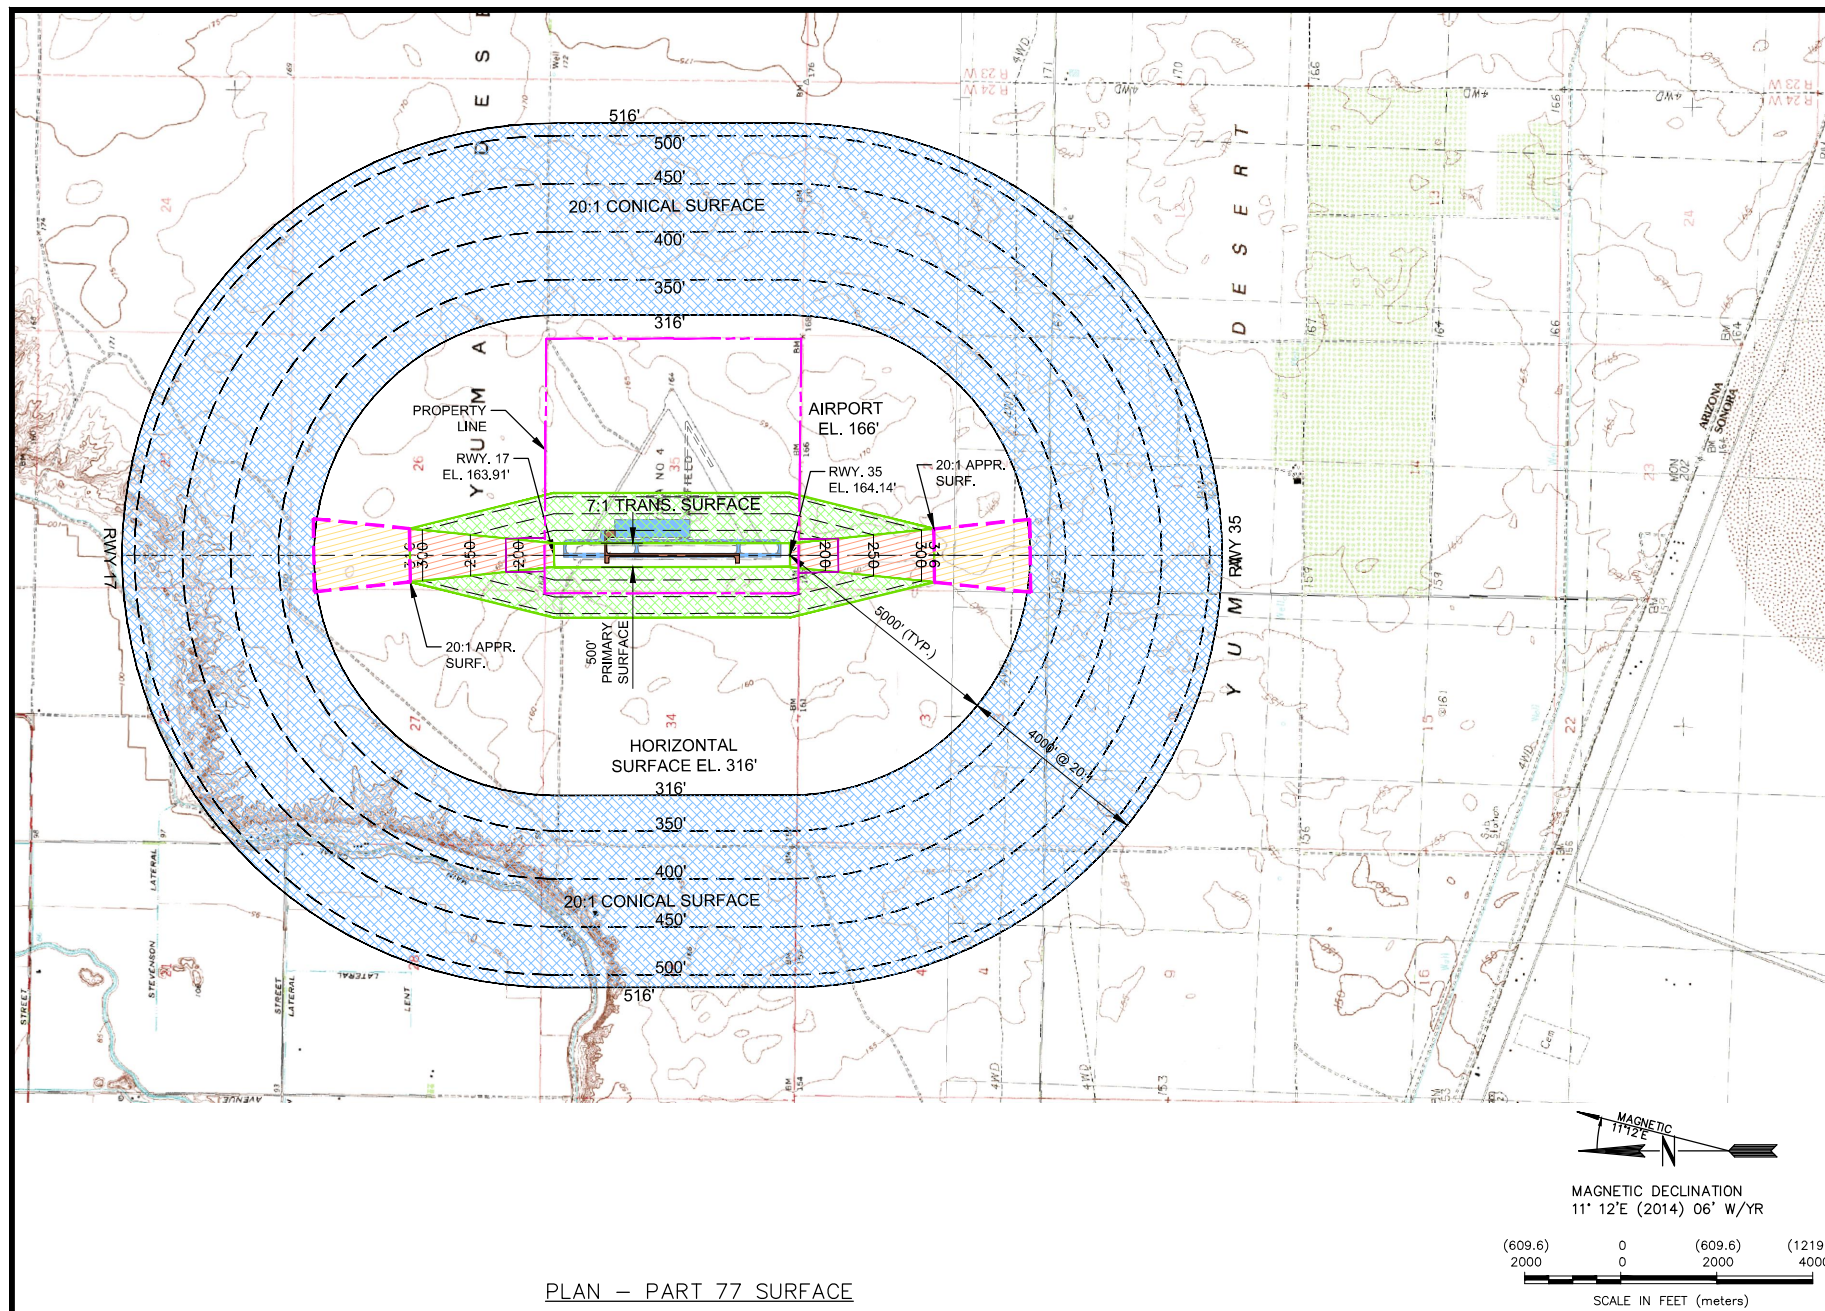


PROFILE - OBSTRUCTIONS						
NO.	DESCRIPTION	PART 77 SURFACE PENETRATION	ELEVATION	PENETRATION(±)		DISPOSITION
				EXISTING	ULTIMATE	

* NO OBSTRUCTIONS IDENTIFIED FOR RUNWAY 17-35

1. FIFTEEN FEET ADDED TO NON-INTERSTATE ROAD ELEVATIONS, SEVENTEEN FEET ADDED TO INTERSTATE ROAD ELEVATIONS. TWENTY-THREE FEET ADDED TO RAILROAD TRACK ELEVATIONS. TRANSITIONAL SURFACE SLOPES ARE 7:1 UNLESS OTHERWISE INDICATED. OBSTRUCTING AREA LIMITS ARE APPROXIMATE.
2. FOR CLOSE-IN OBSTRUCTIONS IN THE APPROACH AREAS, REFER TO THE OBSTRUCTION TABLES ON THE INNER PORTION OF THE APPROACH SURFACE DRAWING.
3. THE PRIMARY, APPROACH, TRANSITIONAL, HORIZONTAL, AND CONICAL SURFACES ARE PROTECTED BY ZONING.
4. OBSTRUCTIONS, CLEARANCES, AND LOCATIONS ARE CALCULATED FROM ULTIMATE RUNWAY END ELEVATIONS AND ULTIMATE APPROACH SURFACES, UNLESS
5. DEPICTION OF FEATURES AND OBJECTS WITHIN THE OUTER PORTION OF THE APPROACH SURFACES, ARE ILLUSTRATED ON THE APPROACH PROFILES.
6. DEPICTION OF FEATURES AND OBJECTS WITHIN THE INNER PORTION OF THE APPROACH SURFACES, ARE ILLUSTRATED ON THE RUNWAY APPROACH ZONES.
7. EXISTING AND FUTURE HEIGHT AND HAZARD ORDINANCES ARE TO BE AMENDED AND/OR REFERENCED UPON APPROVAL OF UPDATED PART 77 AIRSPACE PLAN.

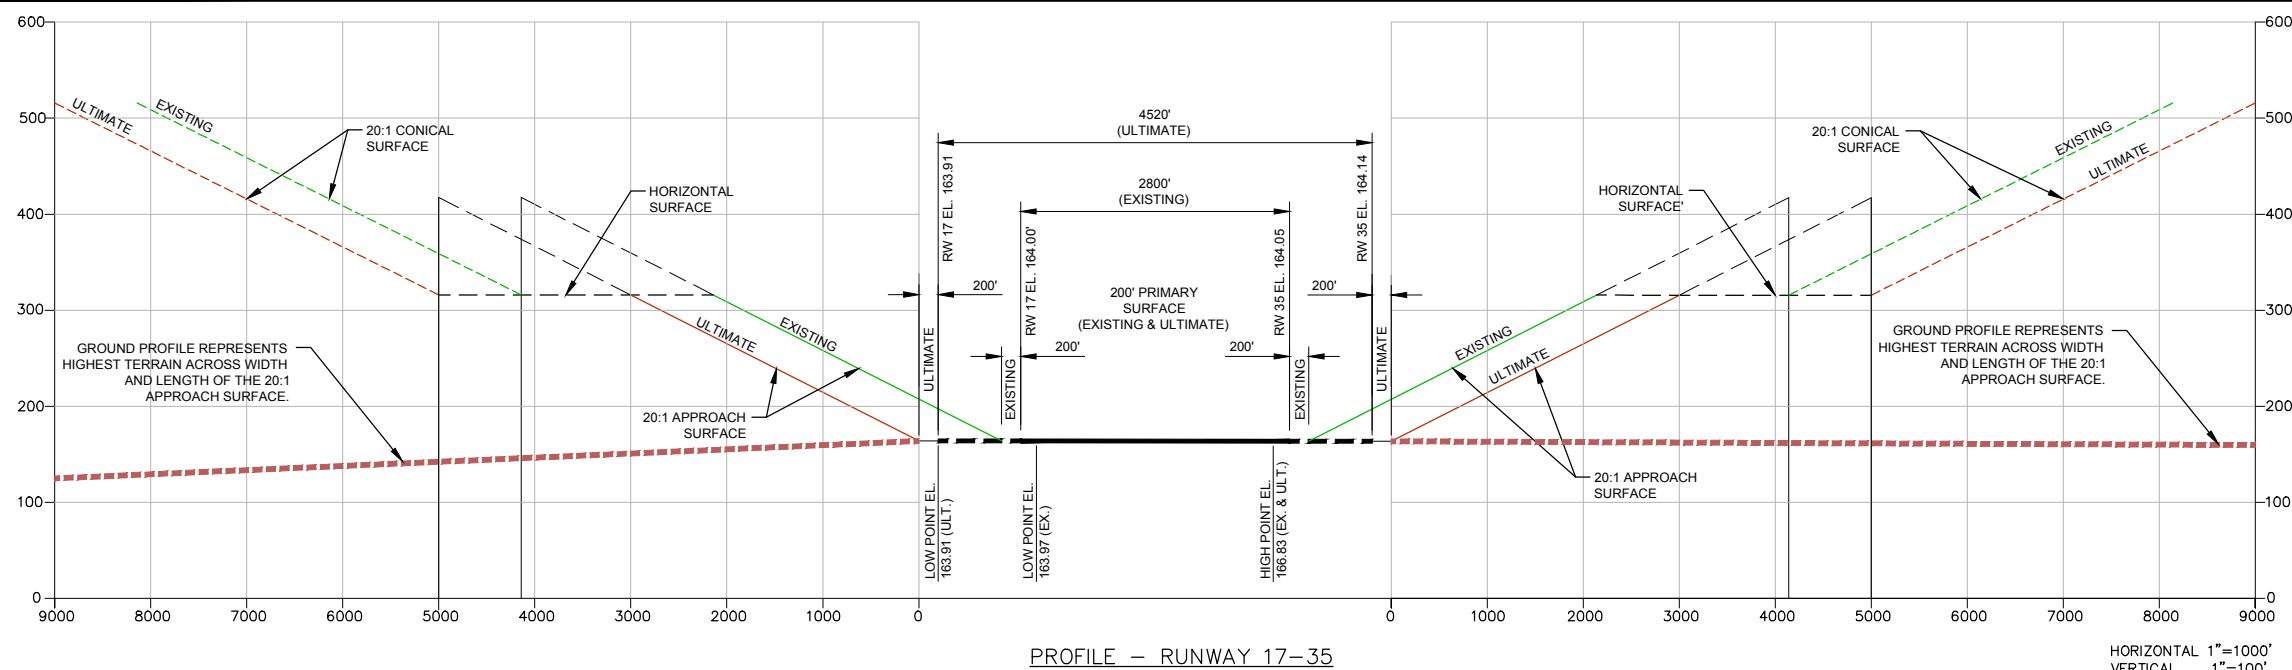

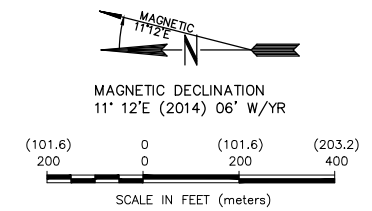

MAGNETIC DECLINATION
11° 12'E (2014) 06° W/YR

(101.6) 200 0 (101.6) 200 (203.2) 400

SCALE IN FEET (meters)

PROFILE – RUNWAY 17

* NO OBSTRUCTIONS IDENTIFIED FOR RUNWAY 17. (SURVEYED 8/29/2013)

NOTE: ADDED 15' TO HIGHWAY AND 17' INTERSTATE ELEVATIONS.

**MORRISON
MAIERLE, INC.**
Manufacturers of Scientific Instruments
275 West Washington Street
Suite 108
Tempe, AZ 85281
Phone: (602) 273-2900
Fax: (602) 273-2901

[illegible]

ROLLE FIELD

YUMA COUNTY AIRPORT AUTHORITY


SAN LUIS, ARIZONA

AIRPORT LAYOUT PLAN


Designed by:	INITIALS
Drawn by:	pvd
Approved by:	INITIALS
Date:	10/2014
MMI Project No.:	8788.001

AIRPORT LAYOUT PLAN
 INNER APPROACH
 SURFACE
 DRAWING
 RUNWAY 17 END

SHEET REFERENCE
NUMBER:
5
SHEET 5 OF 10

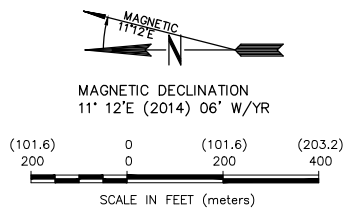

PLAN – RUNWAY 17

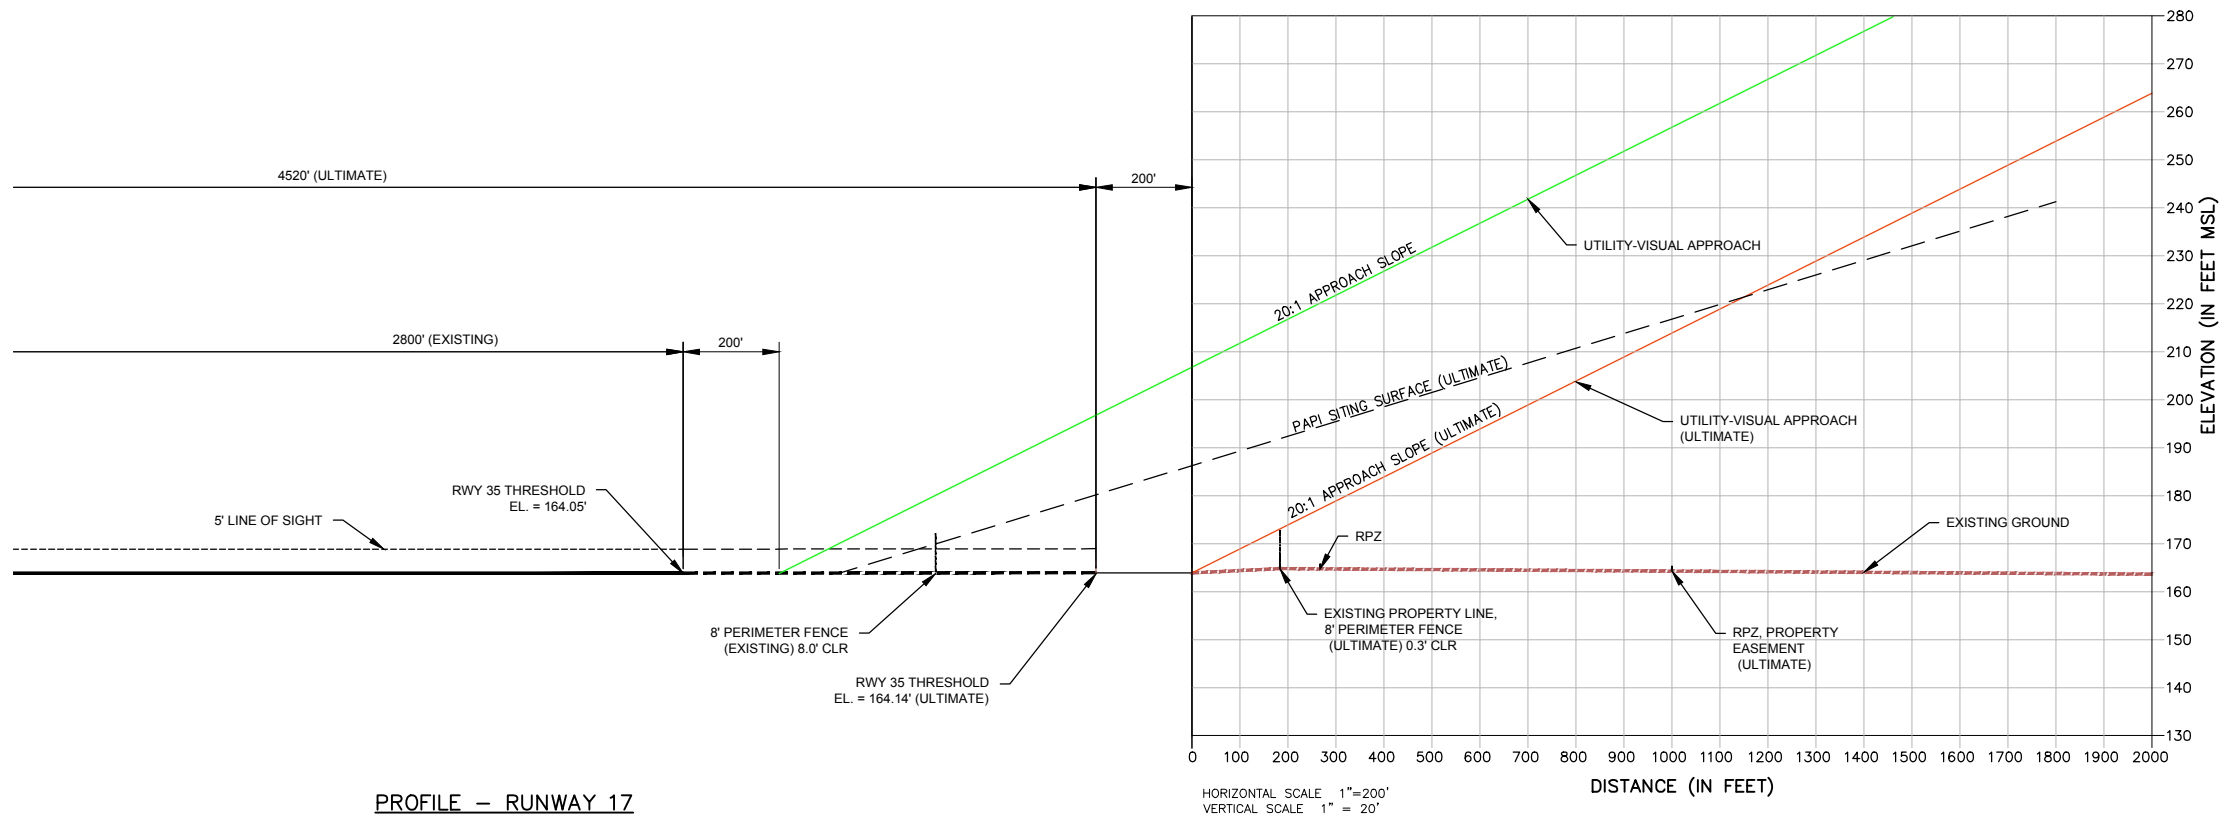

PROFILE – RUNWAY 17

* NO OBSTRUCTIONS IDENTIFIED FOR RUNWAY 35. (SURVEYED 8/20/2013)

NOTE: ADDED 15' TO HIGHWAY AND 17' INTERSTATE ELEVATIONS

EXISTING		ULTIMATE	LEGEND
			AIRPORT PROPERTY LINE
			FENCE
			AIRCRAFT PAVEMENT
			RUNWAY PROTECTION ZONE (RPZ)
			OBJECT FREE AREA (OFA)
			RUNWAY SAFETY AREA (RSA)
			OBSTACLE FREE ZONE (OFZ)

[illegible]


ROLLE FIELD
YUMA COUNTY AIRPORT AUTHORITY
SAN LUIS, ARIZONA

AIRPORT LAYOUT PLAN

Designed by:	INITIALS
Drawn by:	pvd
Approved by:	INITIALS
Date:	10/2014
MMI Project No.: 8788.001	

**INNER APPROACH
SURFACE
DRAWING
RUNWAY 35 END**


SHEET REFERENCE
NUMBER:
6
SHEET 6 OF 10

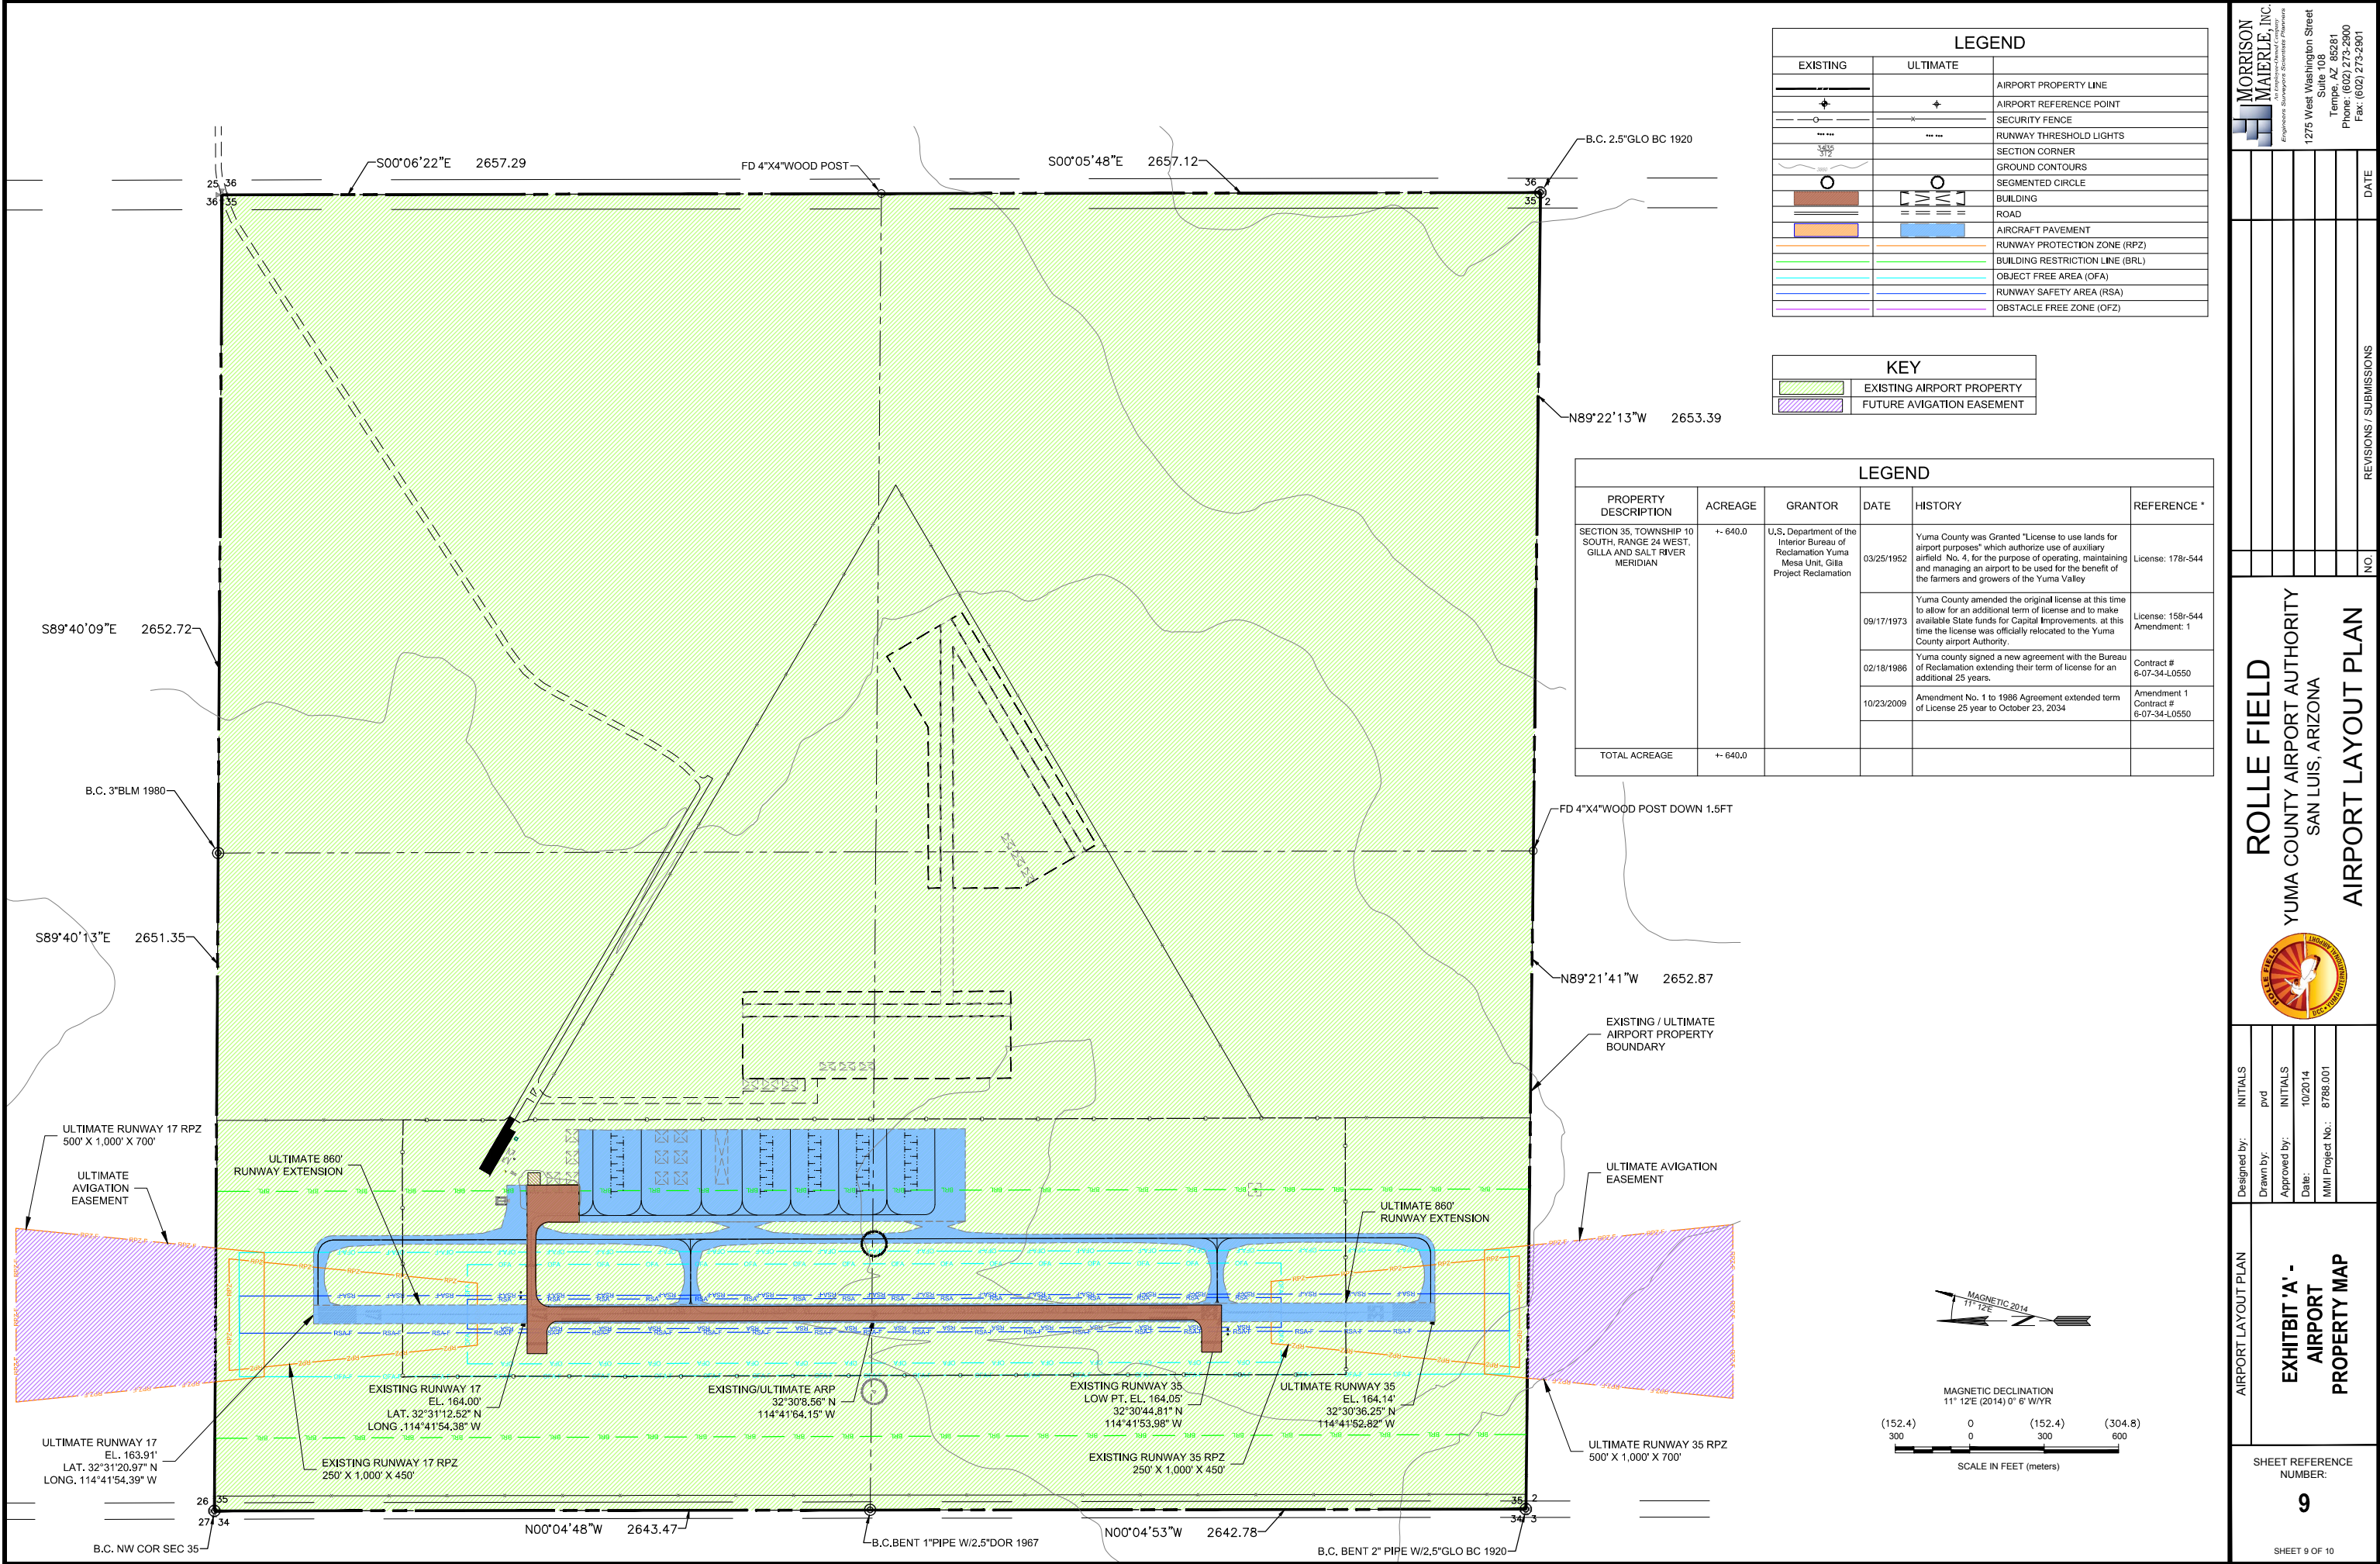

LEGEND		
EXISTING	ULTIMATE	
		AIRPORT PROPERTY LINE
		AIRPORT REFERENCE POINT
		SECURITY FENCE
		RUNWAY THRESHOLD LIGHTS
		SECTION CORNER
		GROUND CONTOURS
		SEGMENTED CIRCLE
		BUILDING
		ROAD
		AIRCRAFT PAVEMENT
		RUNWAY PROTECTION ZONE (RPZ)
		BUILDING RESTRICTION LINE (BRL)
		OBJECT FREE AREA (OFA)
		RUNWAY SAFETY AREA (RSA)
		OBSTACLE FREE ZONE (OFZ)

KEY	
	EXISTING AIRPORT PROPERTY
	FUTURE AVIGATION EASEMENT

LEGEND					
PROPERTY DESCRIPTION	ACREAGE	GRANTOR	DATE	HISTORY	REFERENCE *
SECTION 35, TOWNSHIP 10 SOUTH, RANGE 24 WEST, GILLA AND SALT RIVER MERIDIAN	+- 640.0	U.S. Department of the Interior Bureau of Reclamation Yuma Mesa Unit, Gilla Project Reclamation	03/25/1952	Yuma County was Granted "License to use lands for airport purposes" which authorize use of auxiliary airfield No. 4, for the purpose of operating, maintaining and managing an airport to be used for the benefit of the farmers and growers of the Yuma Valley	License: 178i-544
			09/17/1973	Yuma County amended the original license at this time to allow for an additional term of license and to make available State funds for Capital Improvements. at this time the license was officially relocated to the Yuma County airport Authority.	License: 158i-544 Amendment: 1
			02/18/1986	Yuma county signed a new agreement with the Bureau of Reclamation extending their term of license for an additional 25 years.	Contract # 6-07-34-L0550
			10/23/2009	Amendment No. 1 to 1986 Agreement extended term of License 25 year to October 23, 2034	Amendment 1 Contract # 6-07-34-L0550
TOTAL ACREAGE	+- 640.0				

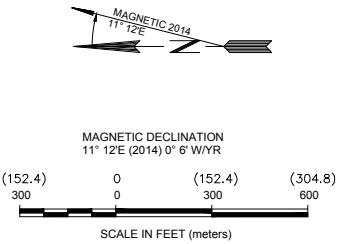

MORRISON MAIERLE, INC.
Engineers Surveyors Scientists Planners
1275 West Washington Street
Suite 108
Tempe, AZ 85281
Phone: (602) 275-2900
Fax: (602) 273-2901

NO.	REVISIONS / SUBMISSIONS	DATE

ROLLE FIELD
YUMA COUNTY AIRPORT AUTHORITY
SAN LUIS, ARIZONA

AIRPORT LAYOUT PLAN

Designed by:	INITIALS
Drawn by:	pvd
Approved by:	INITIALS
Date:	10/20/14
MHI Project No.:	8788.001



AIRPORT LAYOUT PLAN

EXHIBIT 'A' -
AIRPORT
PROPERTY MAP

SHEET REFERENCE NUMBER:



9

SHEET 9 OF 10

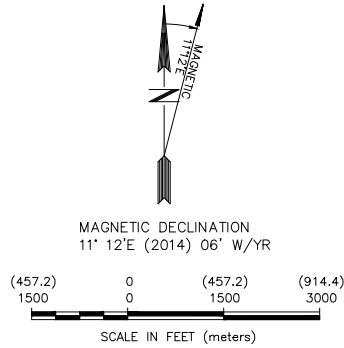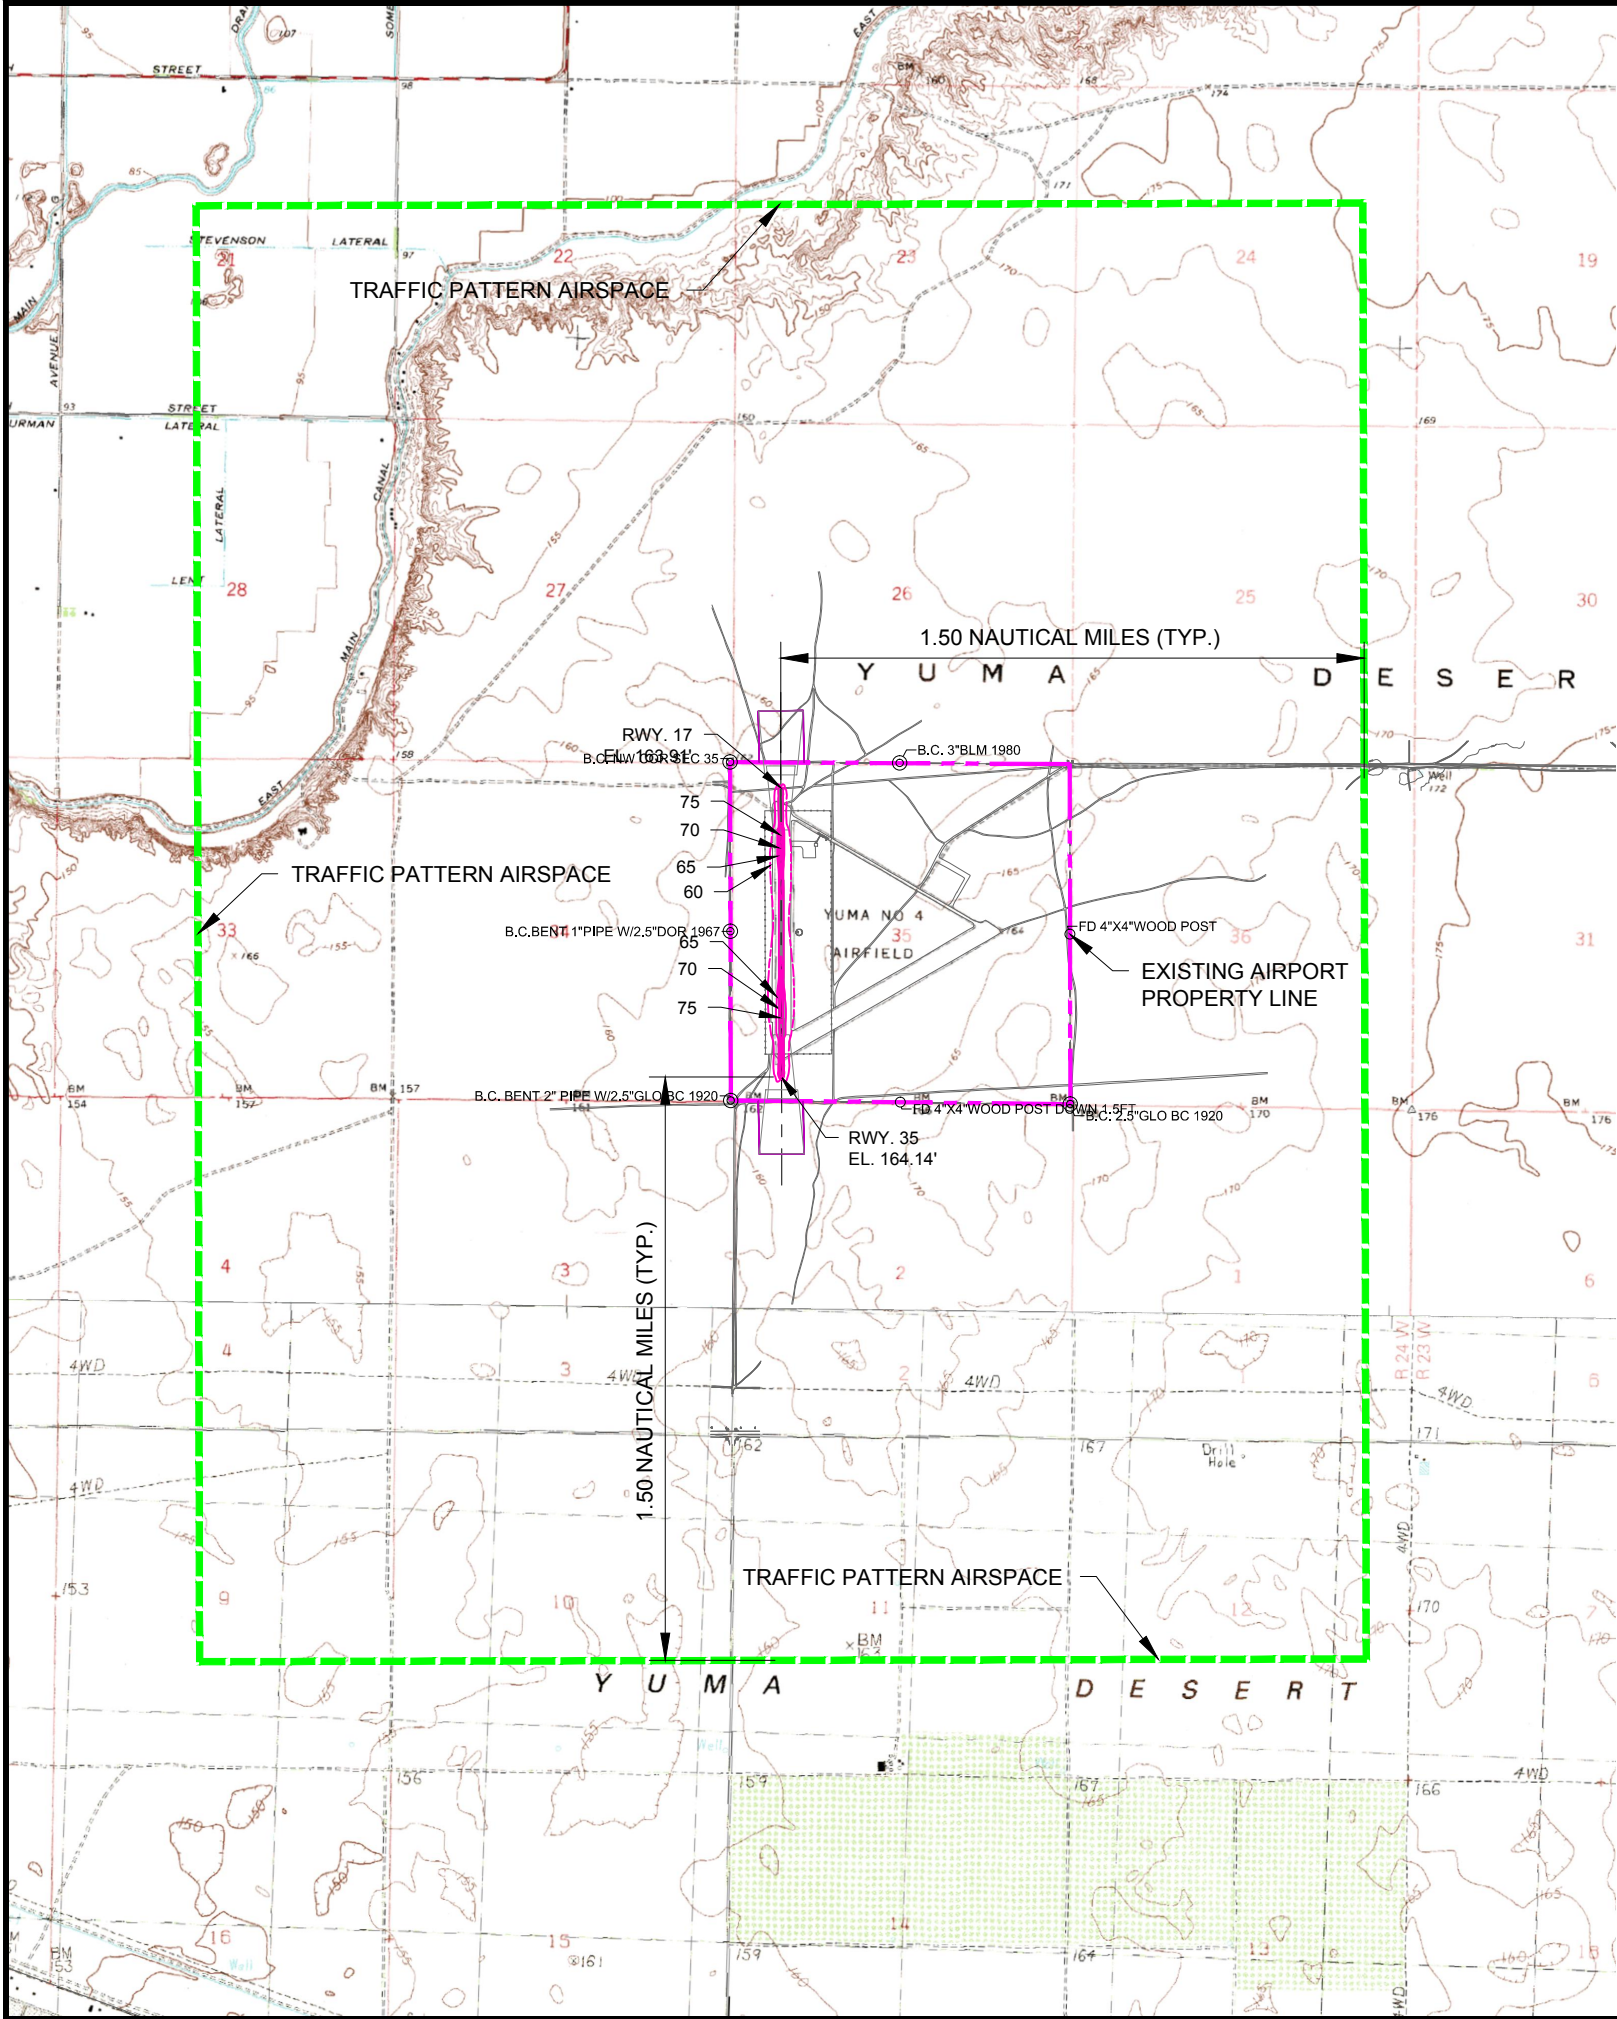

- NOTES:
1. THIS MAP HAS BEEN PREPARED IN ACCORDANCE WITH THE ARIZONA REVISED STATUTES, SECTION 28-8486, RELATING TO PUBLIC AIRPORT DISCLOSURE.
 2. TRAFFIC PATTERN AIRSPACE BOUNDARIES HAVE BEEN ESTABLISHED IN ACCORDANCE WITH THE GUIDELINES PROVIDED IN FEDERAL AVIATION ADMINISTRATION (FAA) ORDER 7400.2G.
 3. THE AIRPORT NOISE CONTOURS HAVE BEEN DEVELOPED WITH THE INTEGRATED NOISE MODEL (VERSION 6.0) AND ARE BASED ON TOTAL ANNUAL OPERATIONS (TAKE-OFFS AND LANDINGS) OF 1,000.
 4. 1 NAUTICAL MILE = 6,080 FEET OR 1.1516 STATUTE MILES.
 5. DNL 65 IS IDENTIFIED AS THE "THRESHOLD OF INCOMPATIBILITY" FOR BOTH FEDERAL AND STATE AGENCIES. DNL CONTOUR 60IS SHOWN FOR REFERENCE ONLY.

- NOTES:
- TRAFFIC PATTERN AIRSPACE
 - EXISTING AIRPORT PROPERTY LINE
 - EXTENDED RUNWAY CENTERLINE
 - 65 NOISE CONTOURS DAY NIGHT LEVEL (DNL)

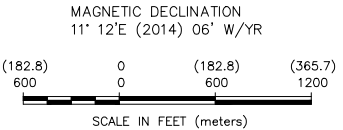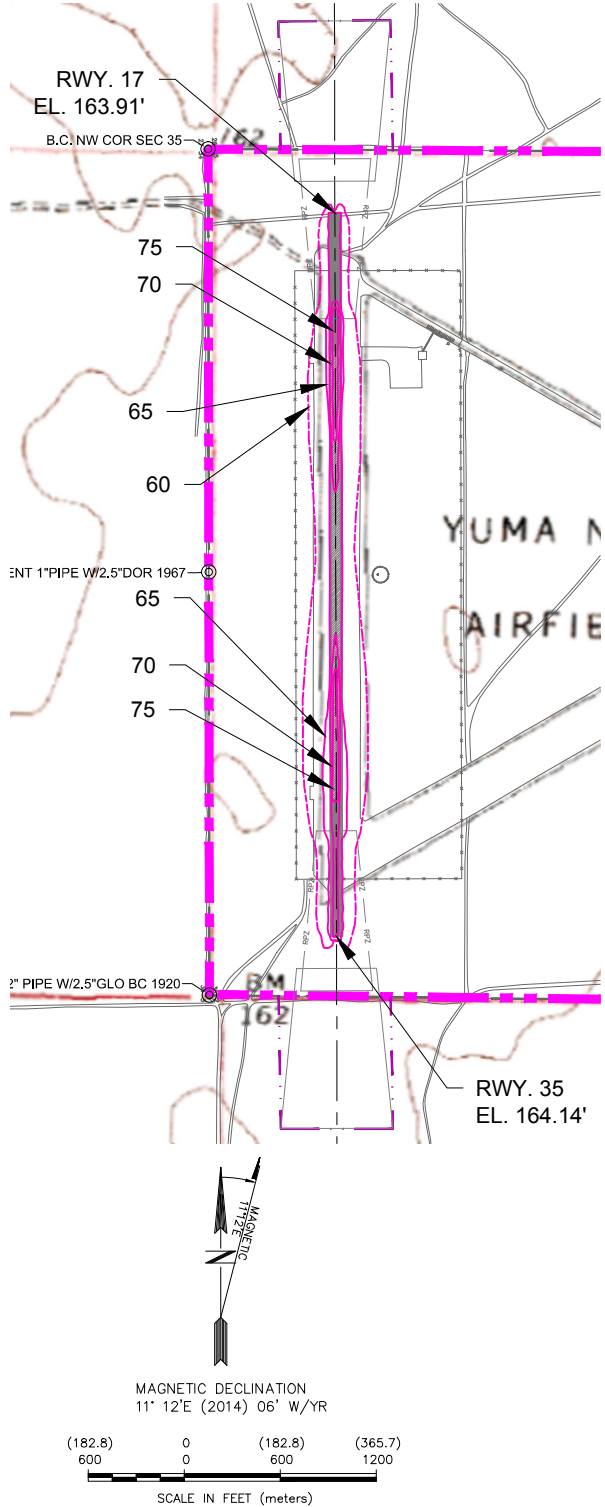

MORRISON
MAIERLE, INC.
Engineers Surveyors Scientists Planners

1275 West Washington Street
Suite 108
Tempe, AZ 85281
Phone: (602) 275-2900
Fax: (602) 273-2901

REVISIONS / SUBMISSIONS		DATE
NO		

ROLLE FIELD
YUMA COUNTY AIRPORT AUTHORITY
SAN LUIS, ARIZONA


AIRPORT LAYOUT PLAN

Designd by:	INITIALS
Drawn by:	pyd
Approved by:	INITIALS
Date:	10/20/14
MML Project No.:	8788.001

AIRPORT LAYOUT PLAN

PUBLIC AIRPORT
DISCLOSURE MAP

SHEET REFERENCE
NUMBER:

10

SHEET 10 OF 10