



Note to Designer: The information presented in this Standard Drawing has been prepared in accordance with recognized engineering principles and is for general use. It should not be used for specific application without competent professional examination and verification of its suitability and applicability by a licensed professional engineer. Contents within the inner border line shall not be altered.

PRIOR DISTRIBUTION DATE 01/20


**Varies at taper length

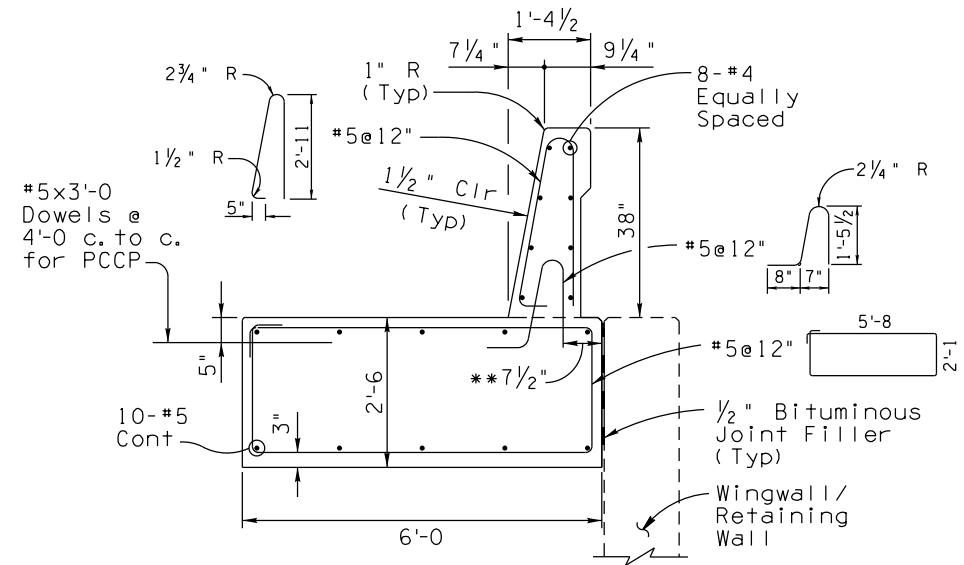

Continuous Barrier On Footing
BARRIER HEIGHT = 38"

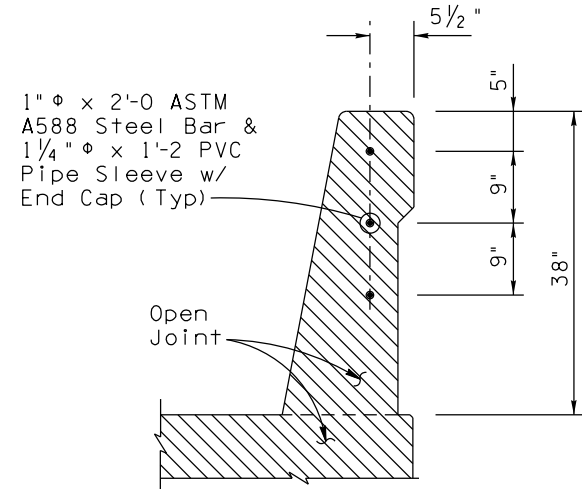


SECTION

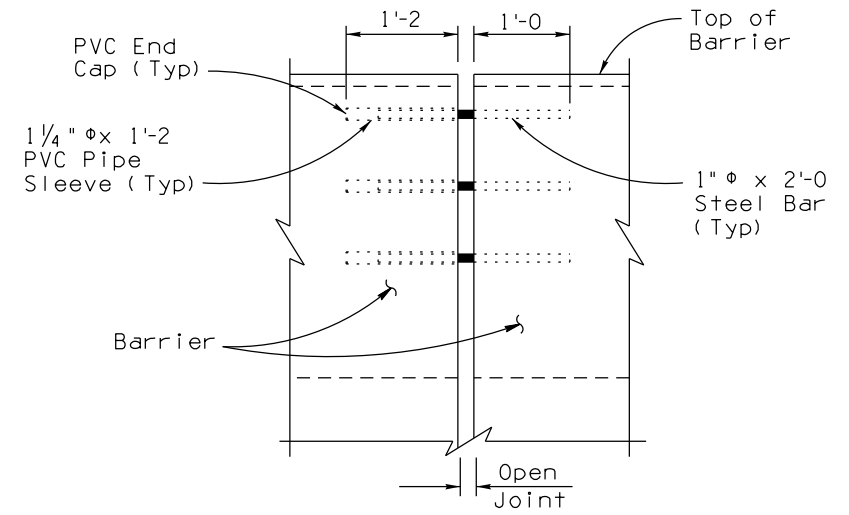


ELEVATION


OPEN JOINT DETAILS AT EXPANSION JOINTS

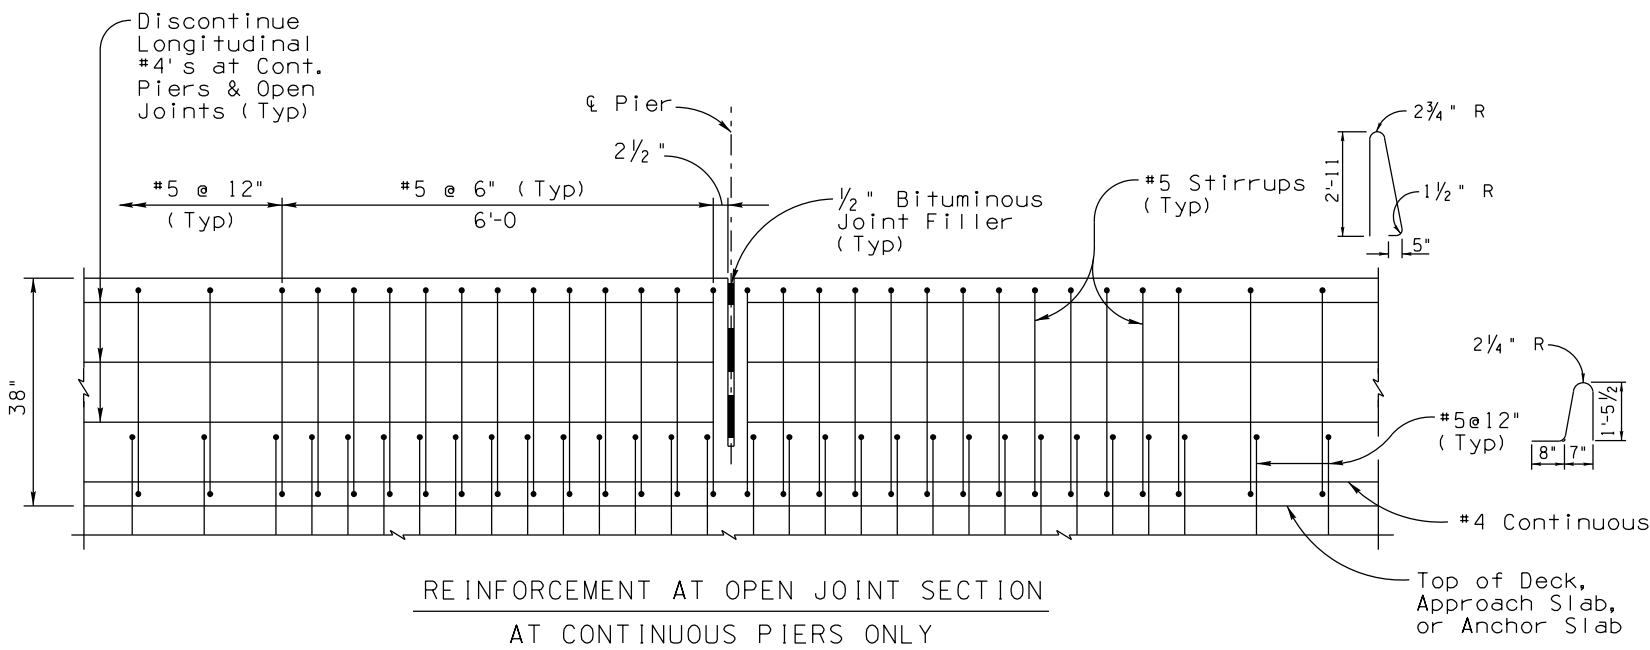

REINFORCEMENT AT OPEN JOINT SECTION
AT CONTINUOUS PIERS ONLY

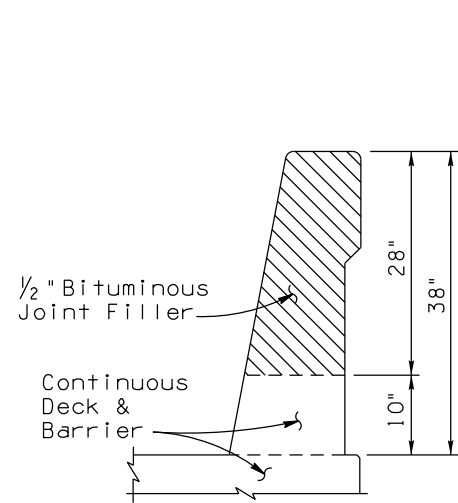

SECTION

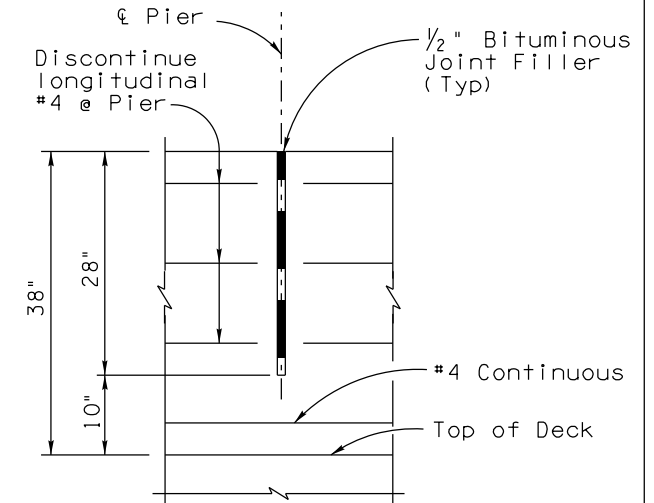

ELEVATION

OPEN JOINT DETAILS AT CONTINUOUS PIERS ONLY

STANDARDS ENGINEER A. ALZUBI	ARIZONA DEPARTMENT OF TRANSPORTATION INFRASTRUCTURE DELIVERY AND OPERATIONS DIVISION BRIDGE GROUP STANDARD DRAWING	
RECOMMENDED FOR APPROVAL GROUP MANAGER D. EBERHART	38" SINGLE SLOPE BRIDGE CONCRETE BARRIER AND TRANSITION	DRAWING NO. SD 1.10 (2 of 2)
APPROVED STANDARDS COMMITTEE APPROVED FOR DISTRIBUTION		05/21 DATE