


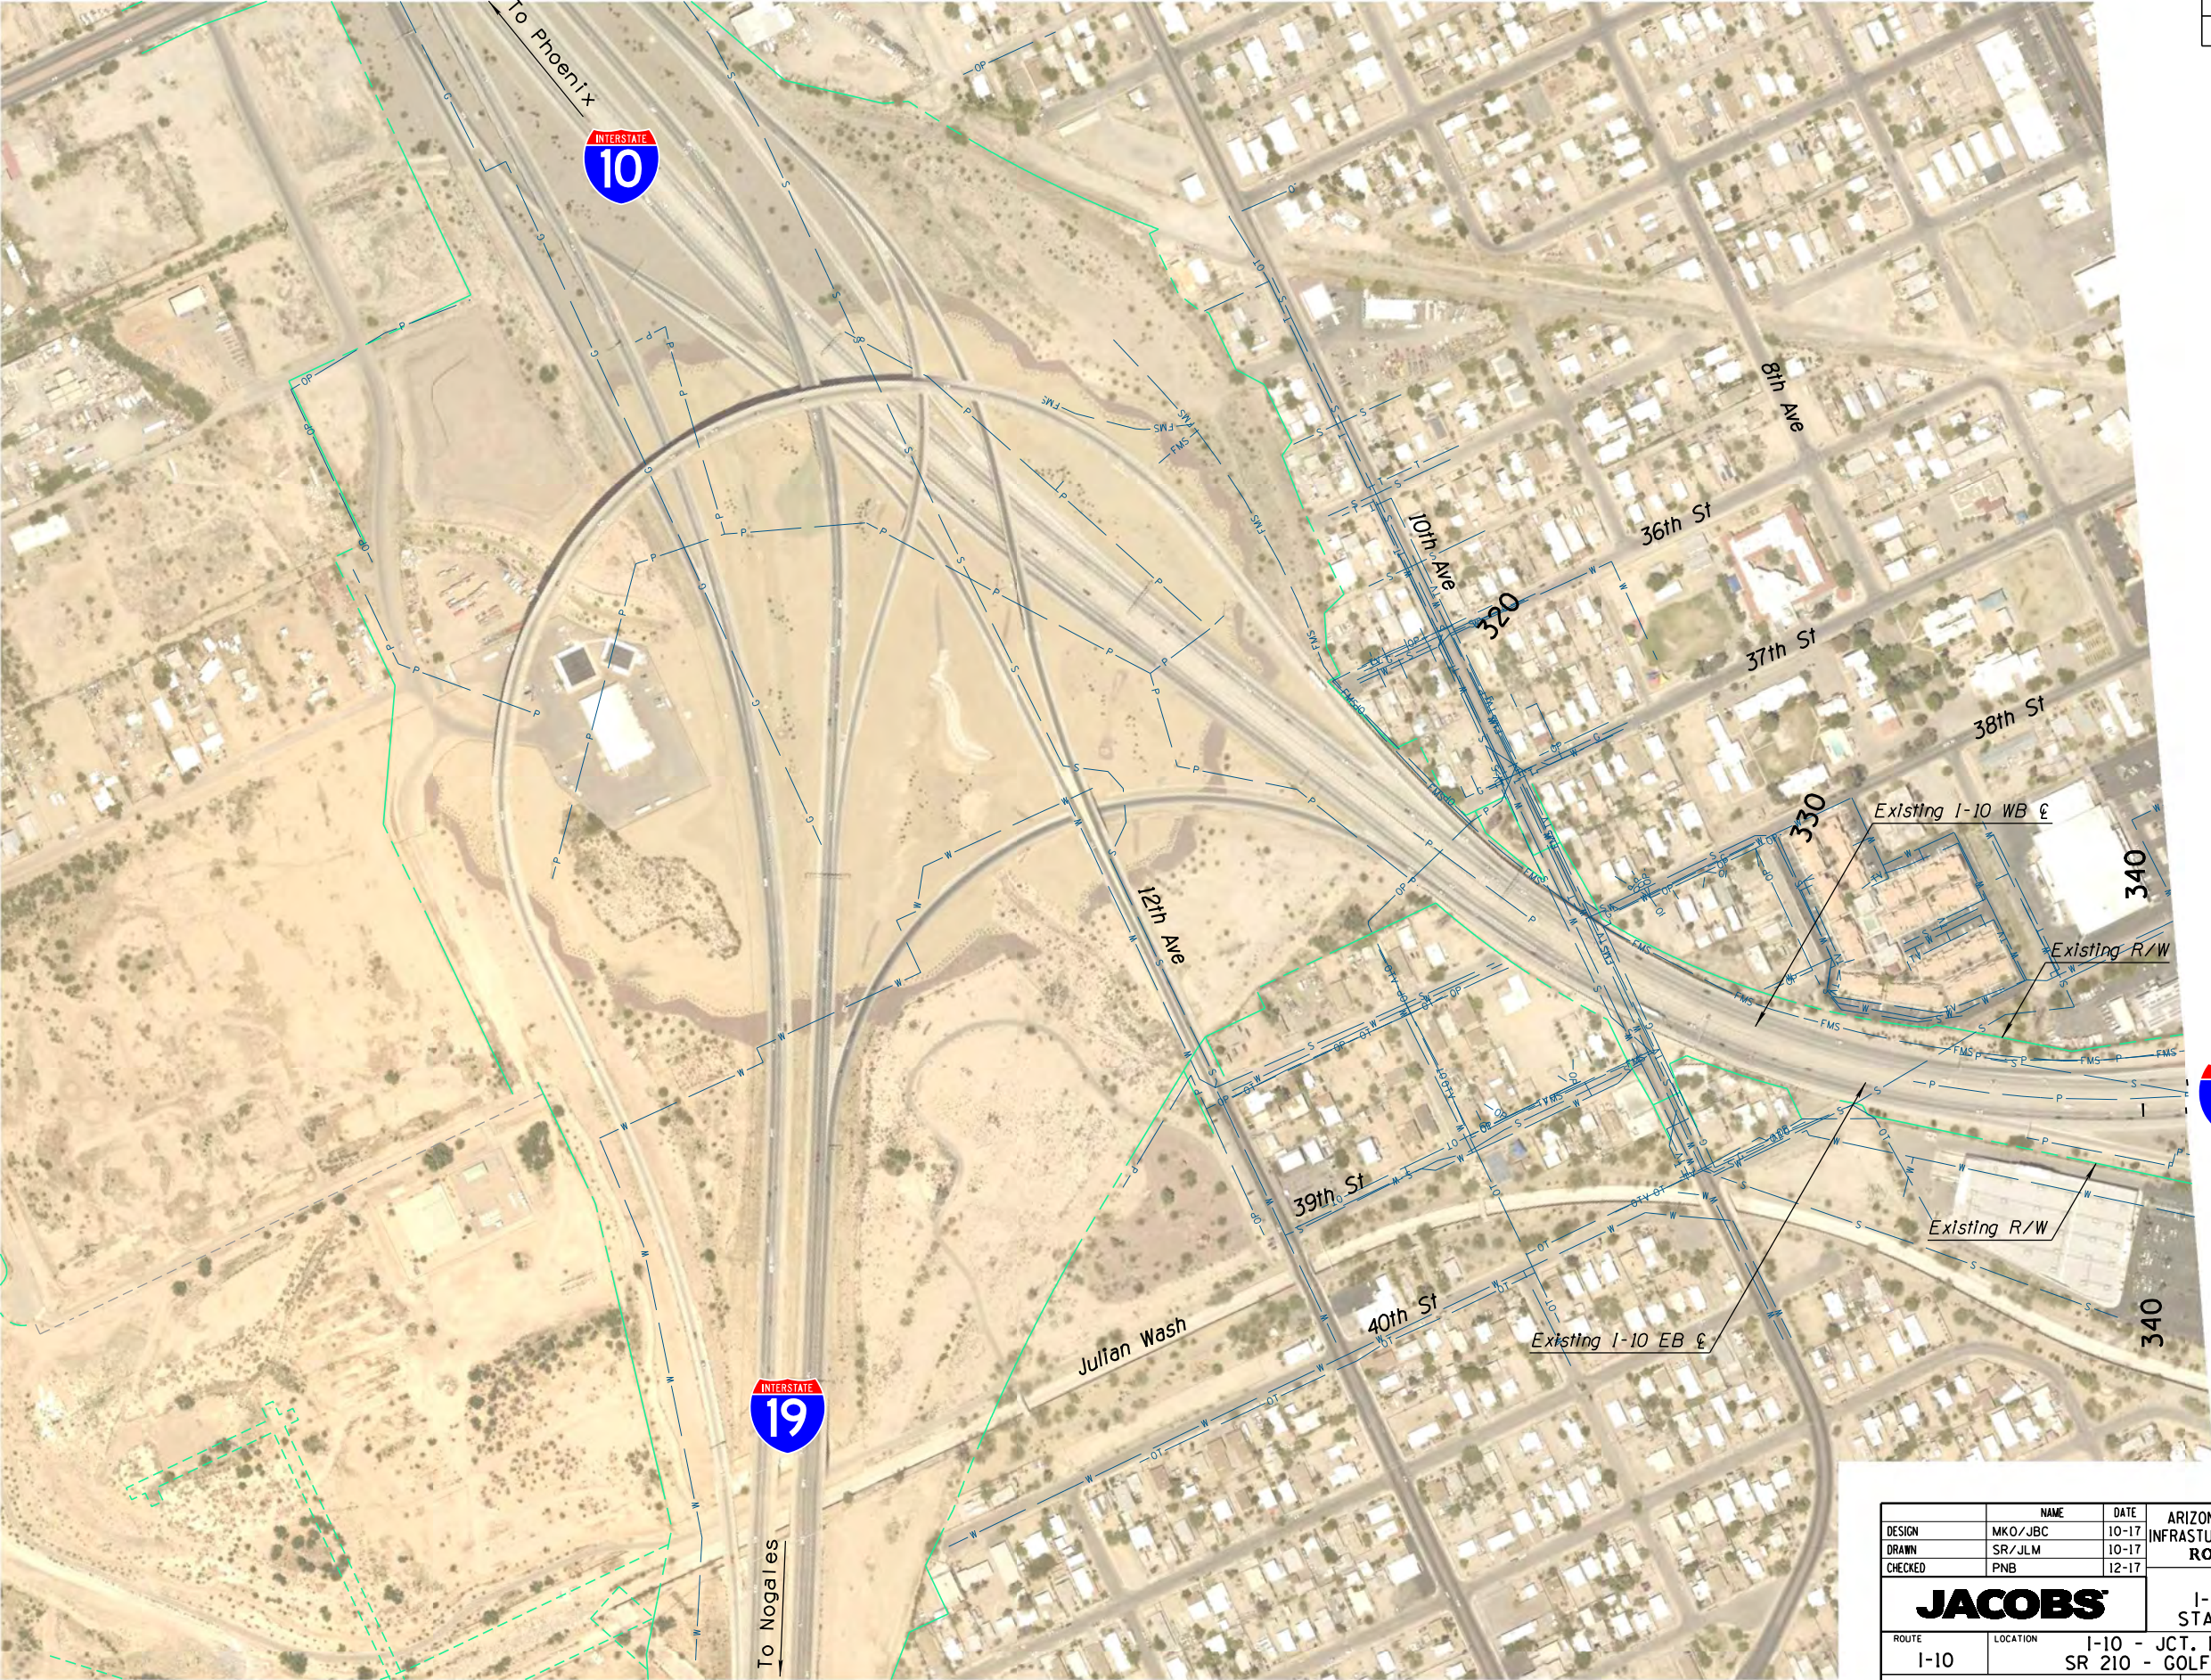

F.H.W.A. REGION	STATE	PROJECT NO.	SHEET NO.	TOTAL SHEETS	RECORD DRAWING
9	ARIZ.	010-E(210)S	1	16	
010 PM 260					

SCALE: Hor: 1"=400'


200 0 200 400
SCALE IN FEET

APPENDIX A

DESIGN	NAME	DATE	ARIZONA DEPARTMENT OF TRANSPORTATION INFRASTRUCTURE DELIVERY & OPERATIONS DIVISION ROADWAY DESIGN SERVICES	PRELIMINARY NOT FOR CONSTRUCTION OR RECORDING
DRAWN	MKO/JBC	10-17		
CHECKED	SR/JLM	10-17		
PNB			12-17	
JACOBS			PLAN SHEET I-10 EXISTING CONDITIONS STA 314+00 TO STA 341+00	
ROUTE	LOCATION	I-10 - JCT. I-19 TO KOLB ROAD SR 210 - GOLF LINKS ROAD TO I-10		
TRACS NO. H7825 OIL			010-E(210)S	SHEET EC-01 OF

F.H.W.A. REGION	STATE	PROJECT NO.	SHEET NO.	TOTAL SHEETS	RECORD DRAWING
9	ARIZ.	010-E(210)S	2	16	

010 PM 260

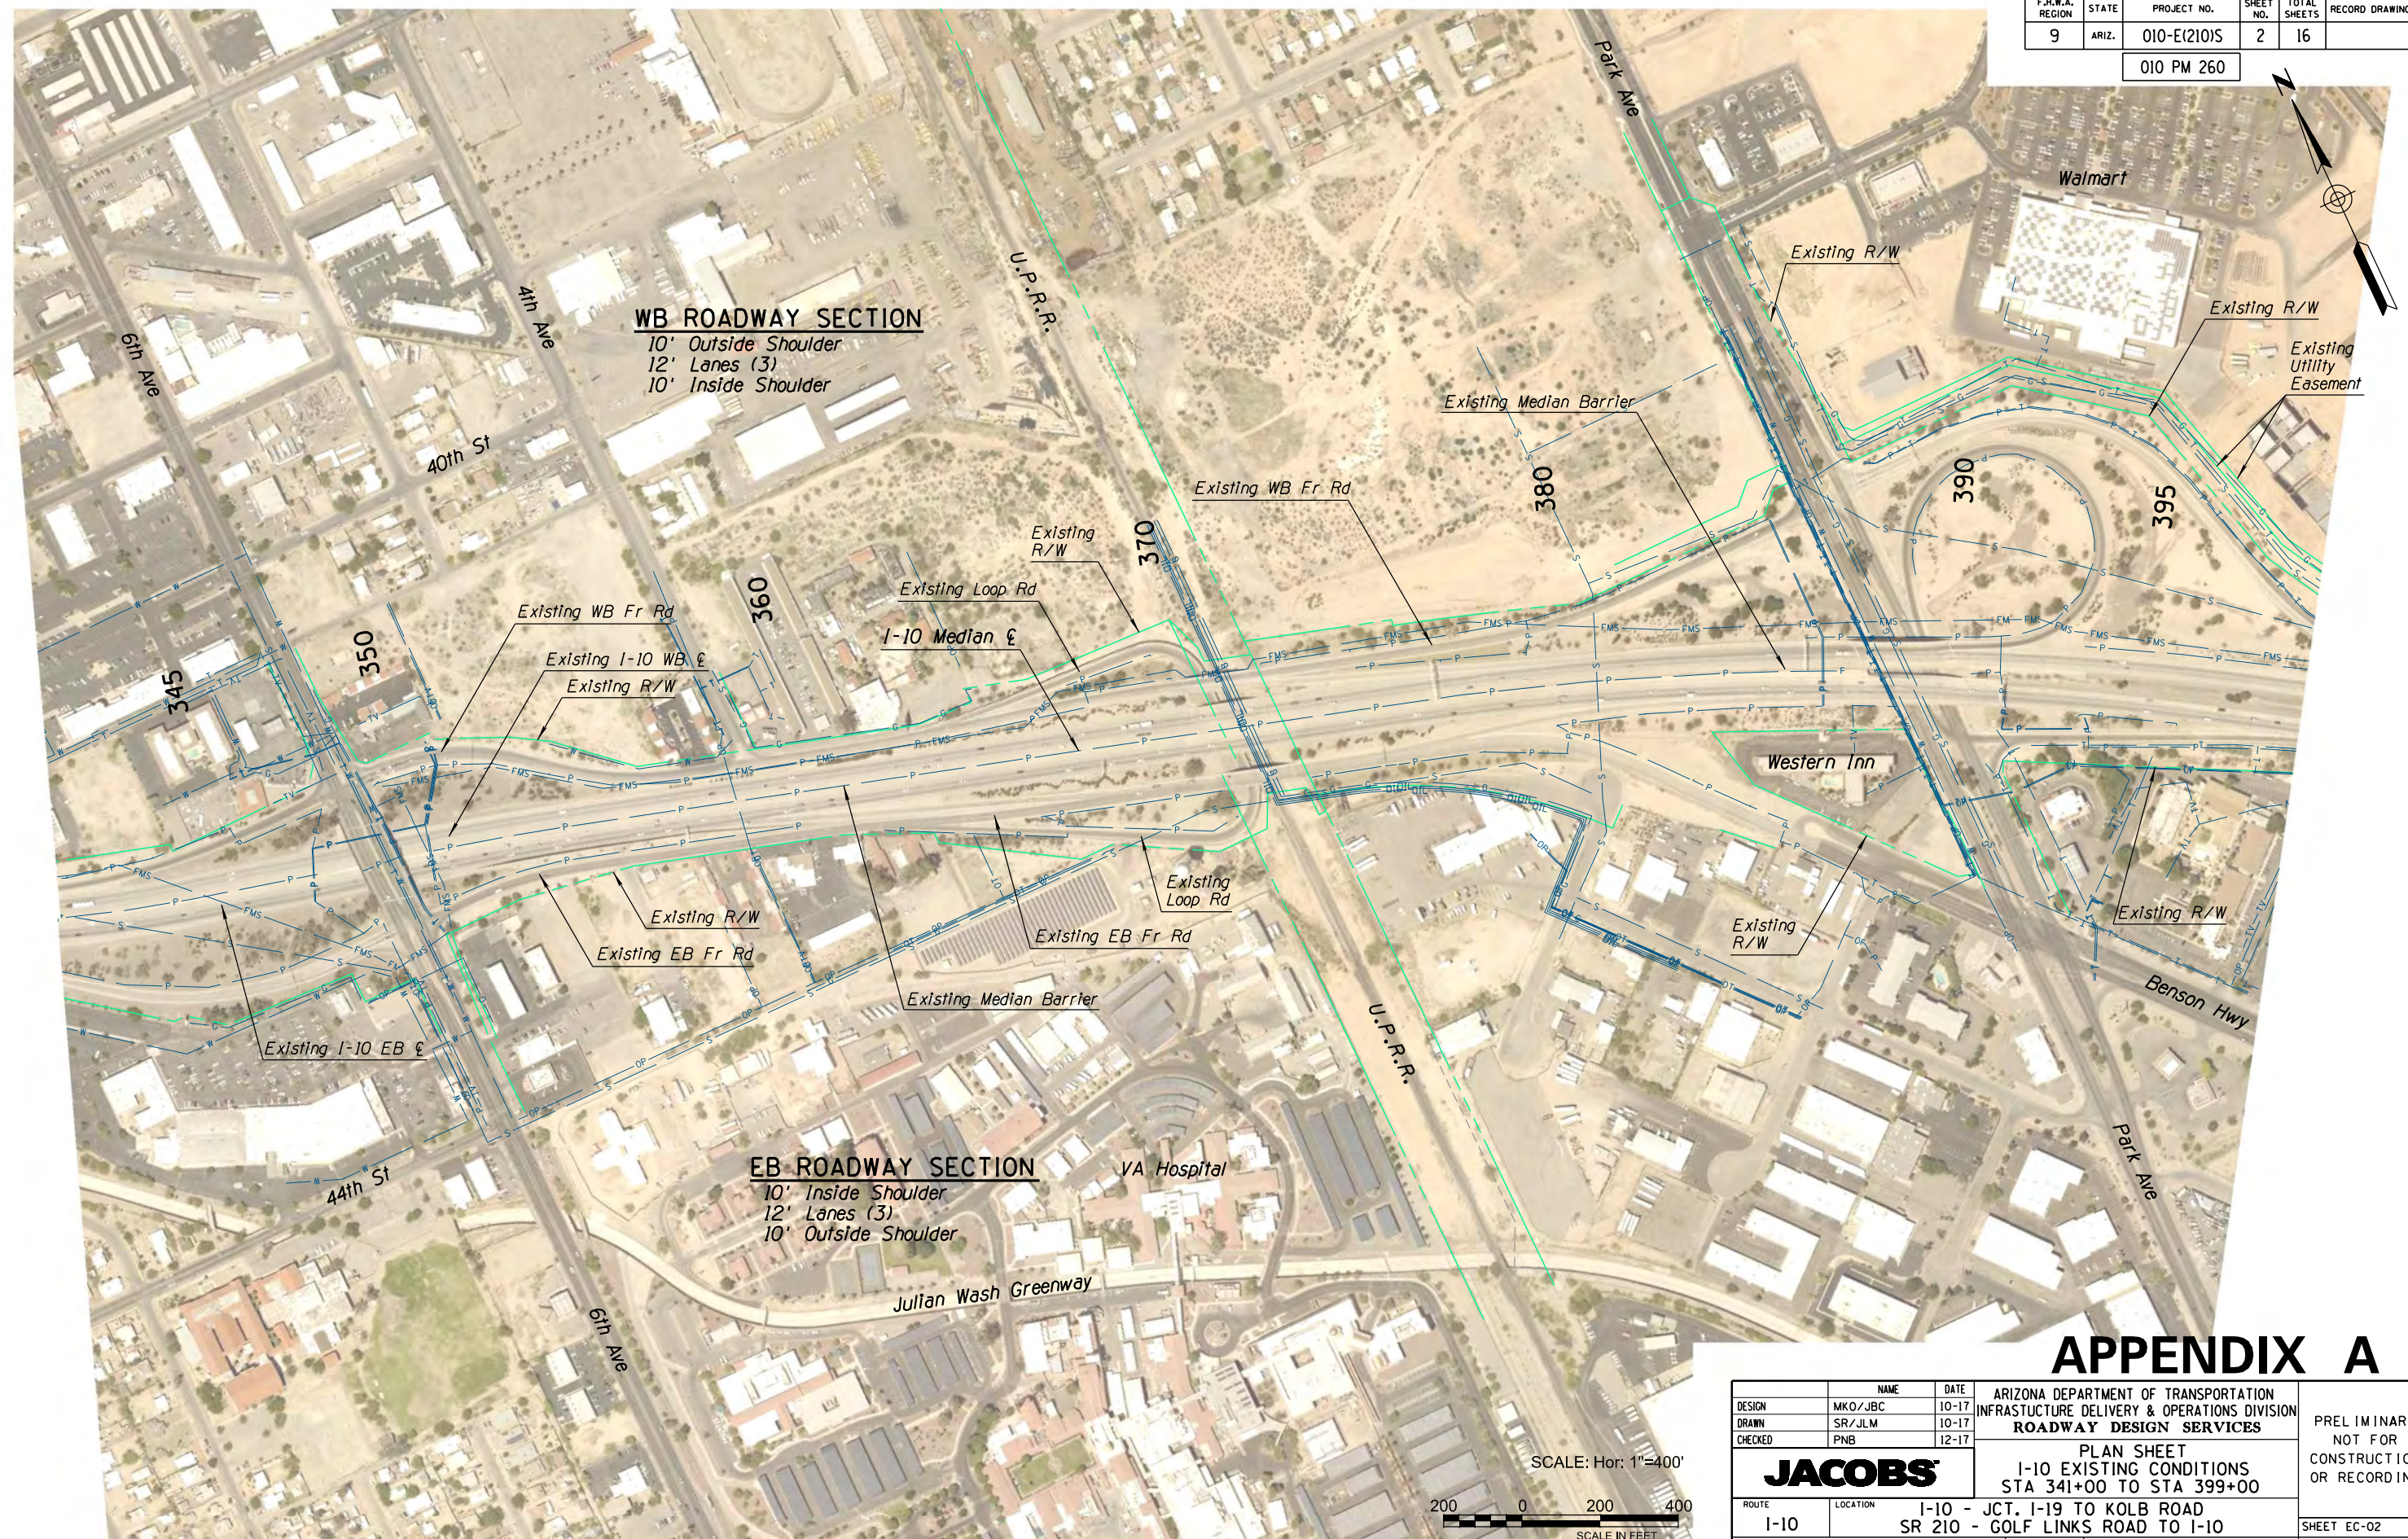


APPENDIX A

		NAME		DATE		ARIZONA DEPARTMENT OF TRANSPORTATION INFRASTRUCTURE DELIVERY & OPERATIONS DIVISION ROADWAY DESIGN SERVICES PLAN SHEET I-10 EXISTING CONDITIONS STA 341+00 TO STA 399+00		PRELIMINARY NOT FOR CONSTRUCTION OR RECORDING	
DESIGN		MKO/JBC		10-17					
DRAWING		SR/JLM		10-17					
CHECKED		PNB		12-17					
									
ROUTE		LOCATION		I-10 - JCT. I-19 TO KOLB ROAD SR 210 - GOLF LINKS ROAD TO I-10					
I-10								SHEET EC-02	
TRACS NO. H7825 OIL						010-E(210)S		___ OF ___	

DATE: LOCATION: REVISIONS: FINISHED PLANS: SURVEY NO. DATE: LOCATION: REVISIONS: FINISHED PLANS: SURVEY NO.


F.H.W.A. REGION	STATE	PROJECT NO.	SHEET NO.	TOTAL SHEETS	RECORD DRAWING
9	ARIZ.	010-E(210)S	3	16	

010 PM 260

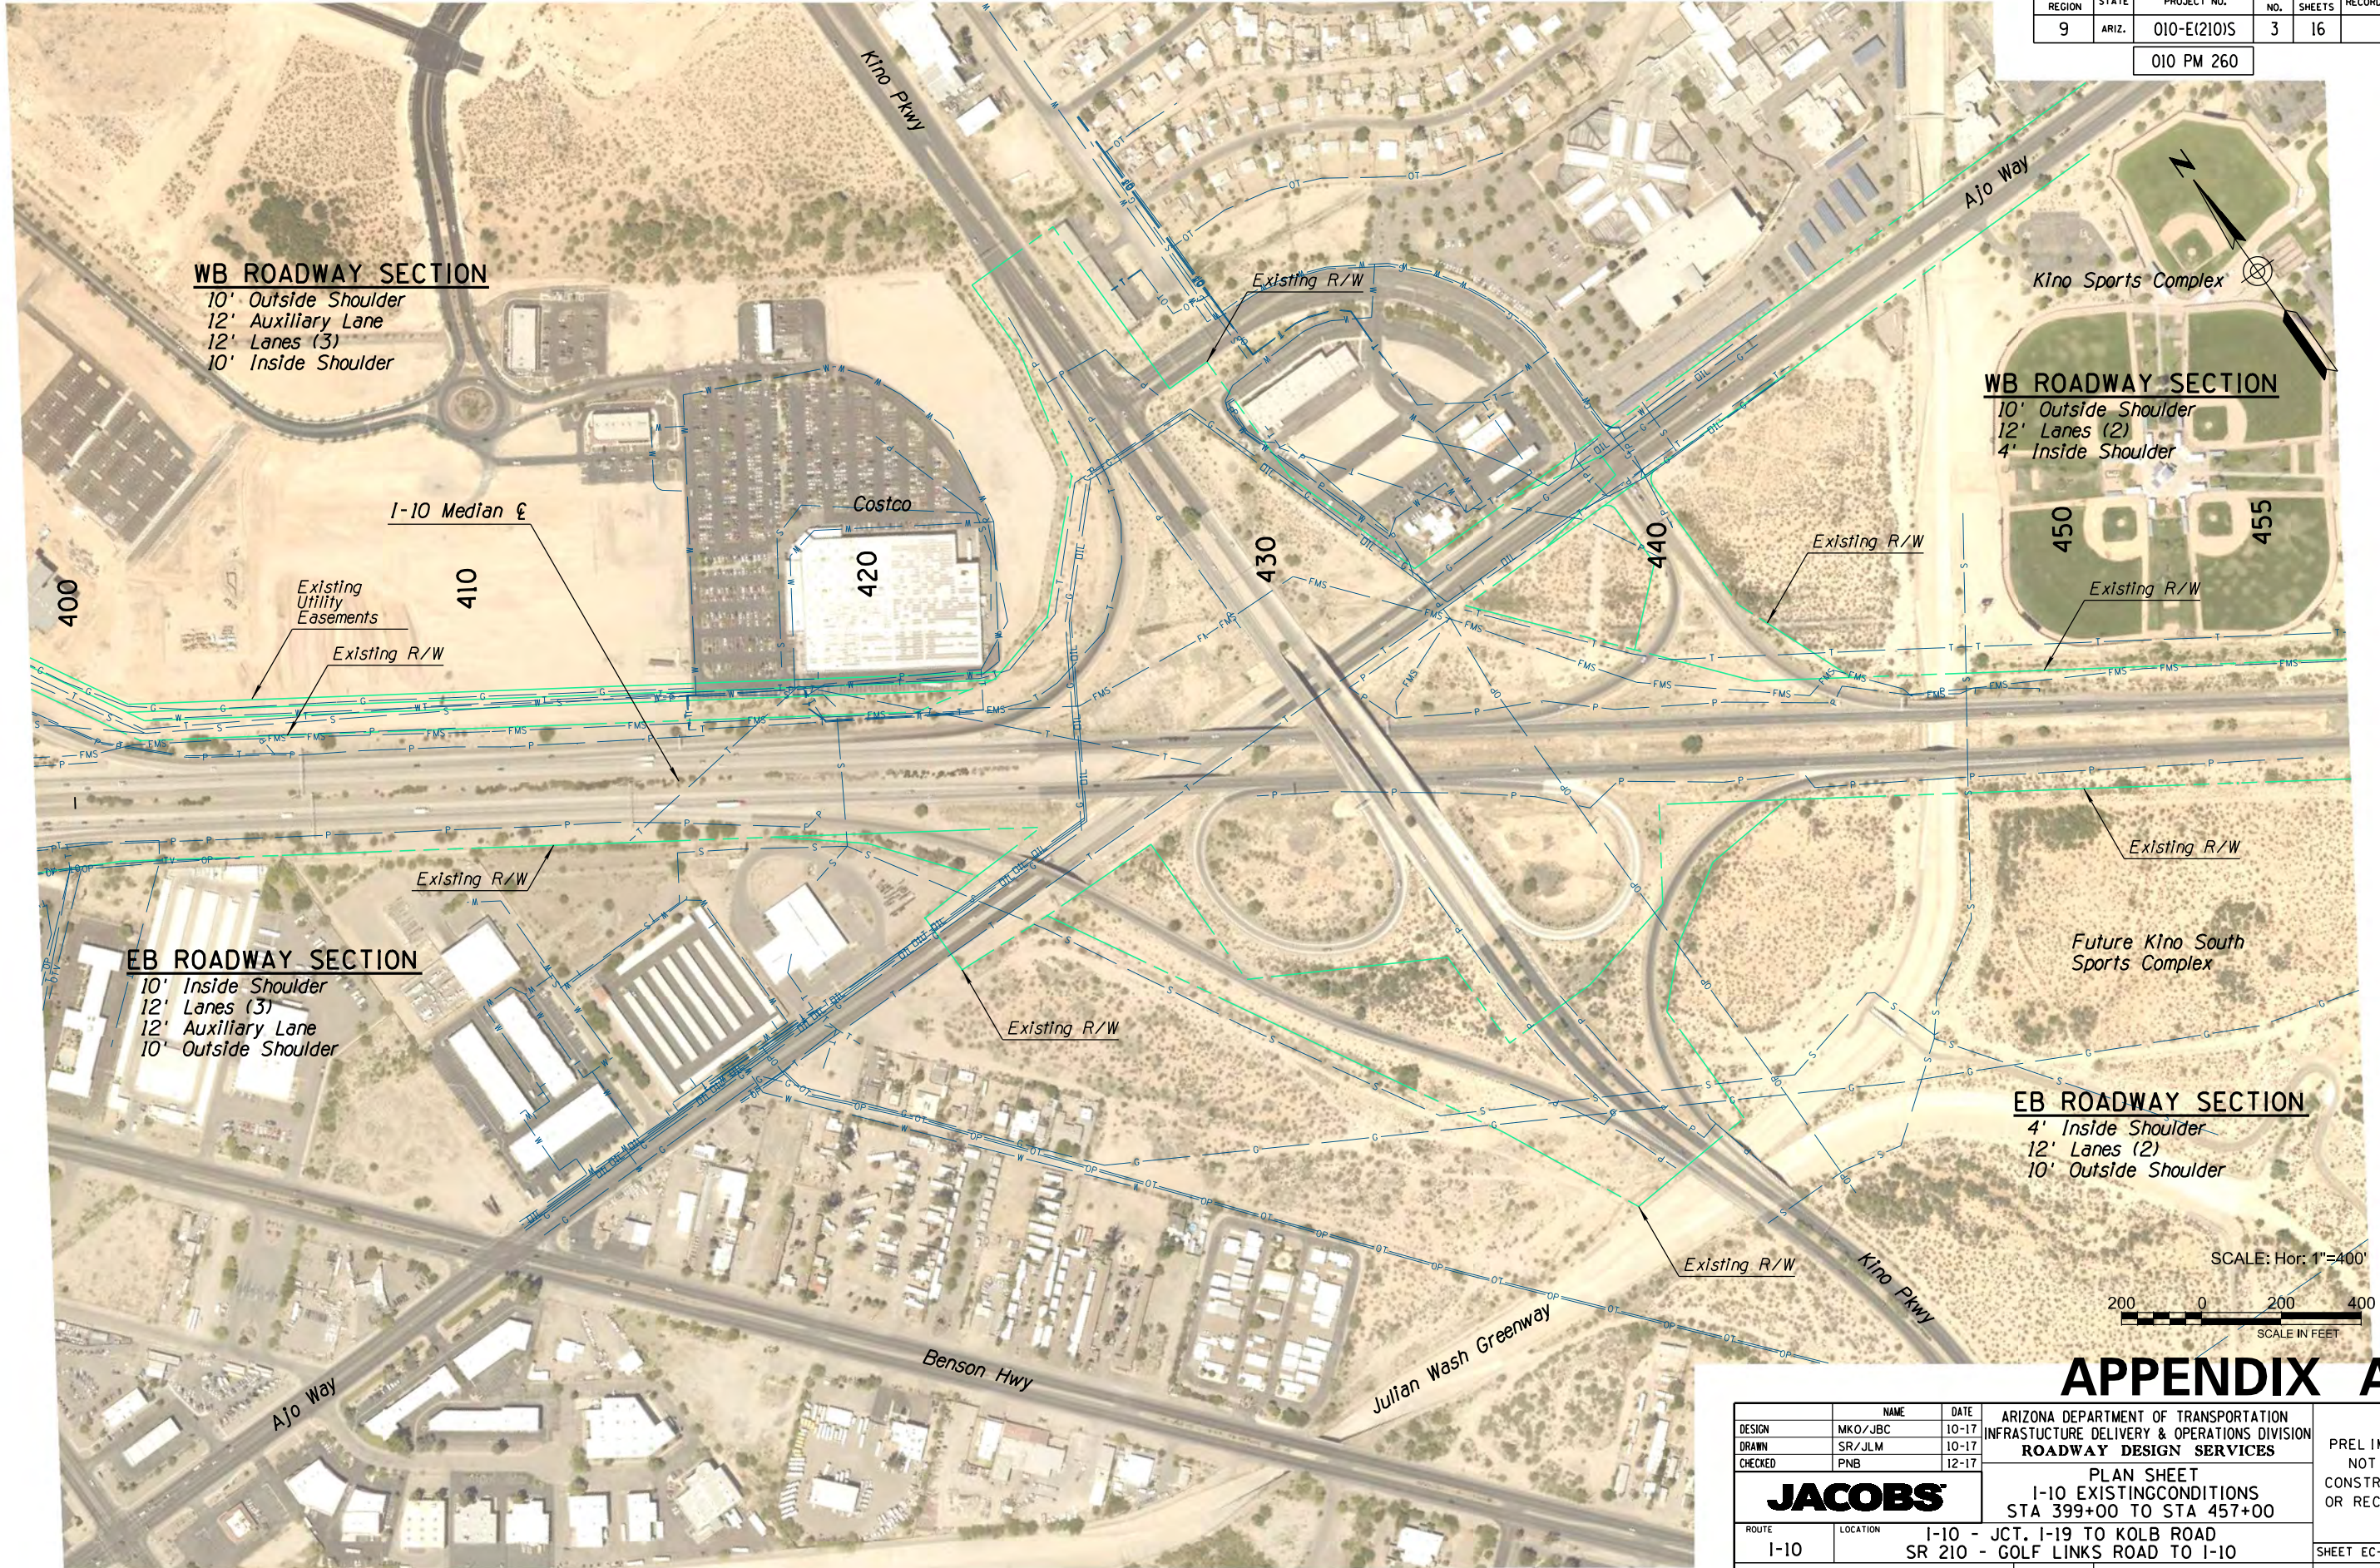

APPENDIX A

		NAME	DATE	ARIZONA DEPARTMENT OF TRANSPORTATION INFRASTRUCTURE DELIVERY & OPERATIONS DIVISION ROADWAY DESIGN SERVICES		PRELIMINARY NOT FOR CONSTRUCTION OR RECORDING
DESIGN	MKO/JBC		10-17			
DRAWN	SR/JLM		10-17			
CHECKED	PNB		12-17			
JACOBS				PLAN SHEET I-10 EXISTING CONDITIONS STA 399+00 TO STA 457+00		SHEET EC-03
ROUTE		LOCATION		I-10 - JCT. I-19 TO KOLB ROAD SR 210 - GOLF LINKS ROAD TO I-10		
I-10						
TRACS NO. H7825 OIL				010-E(210)S		___ OF ___

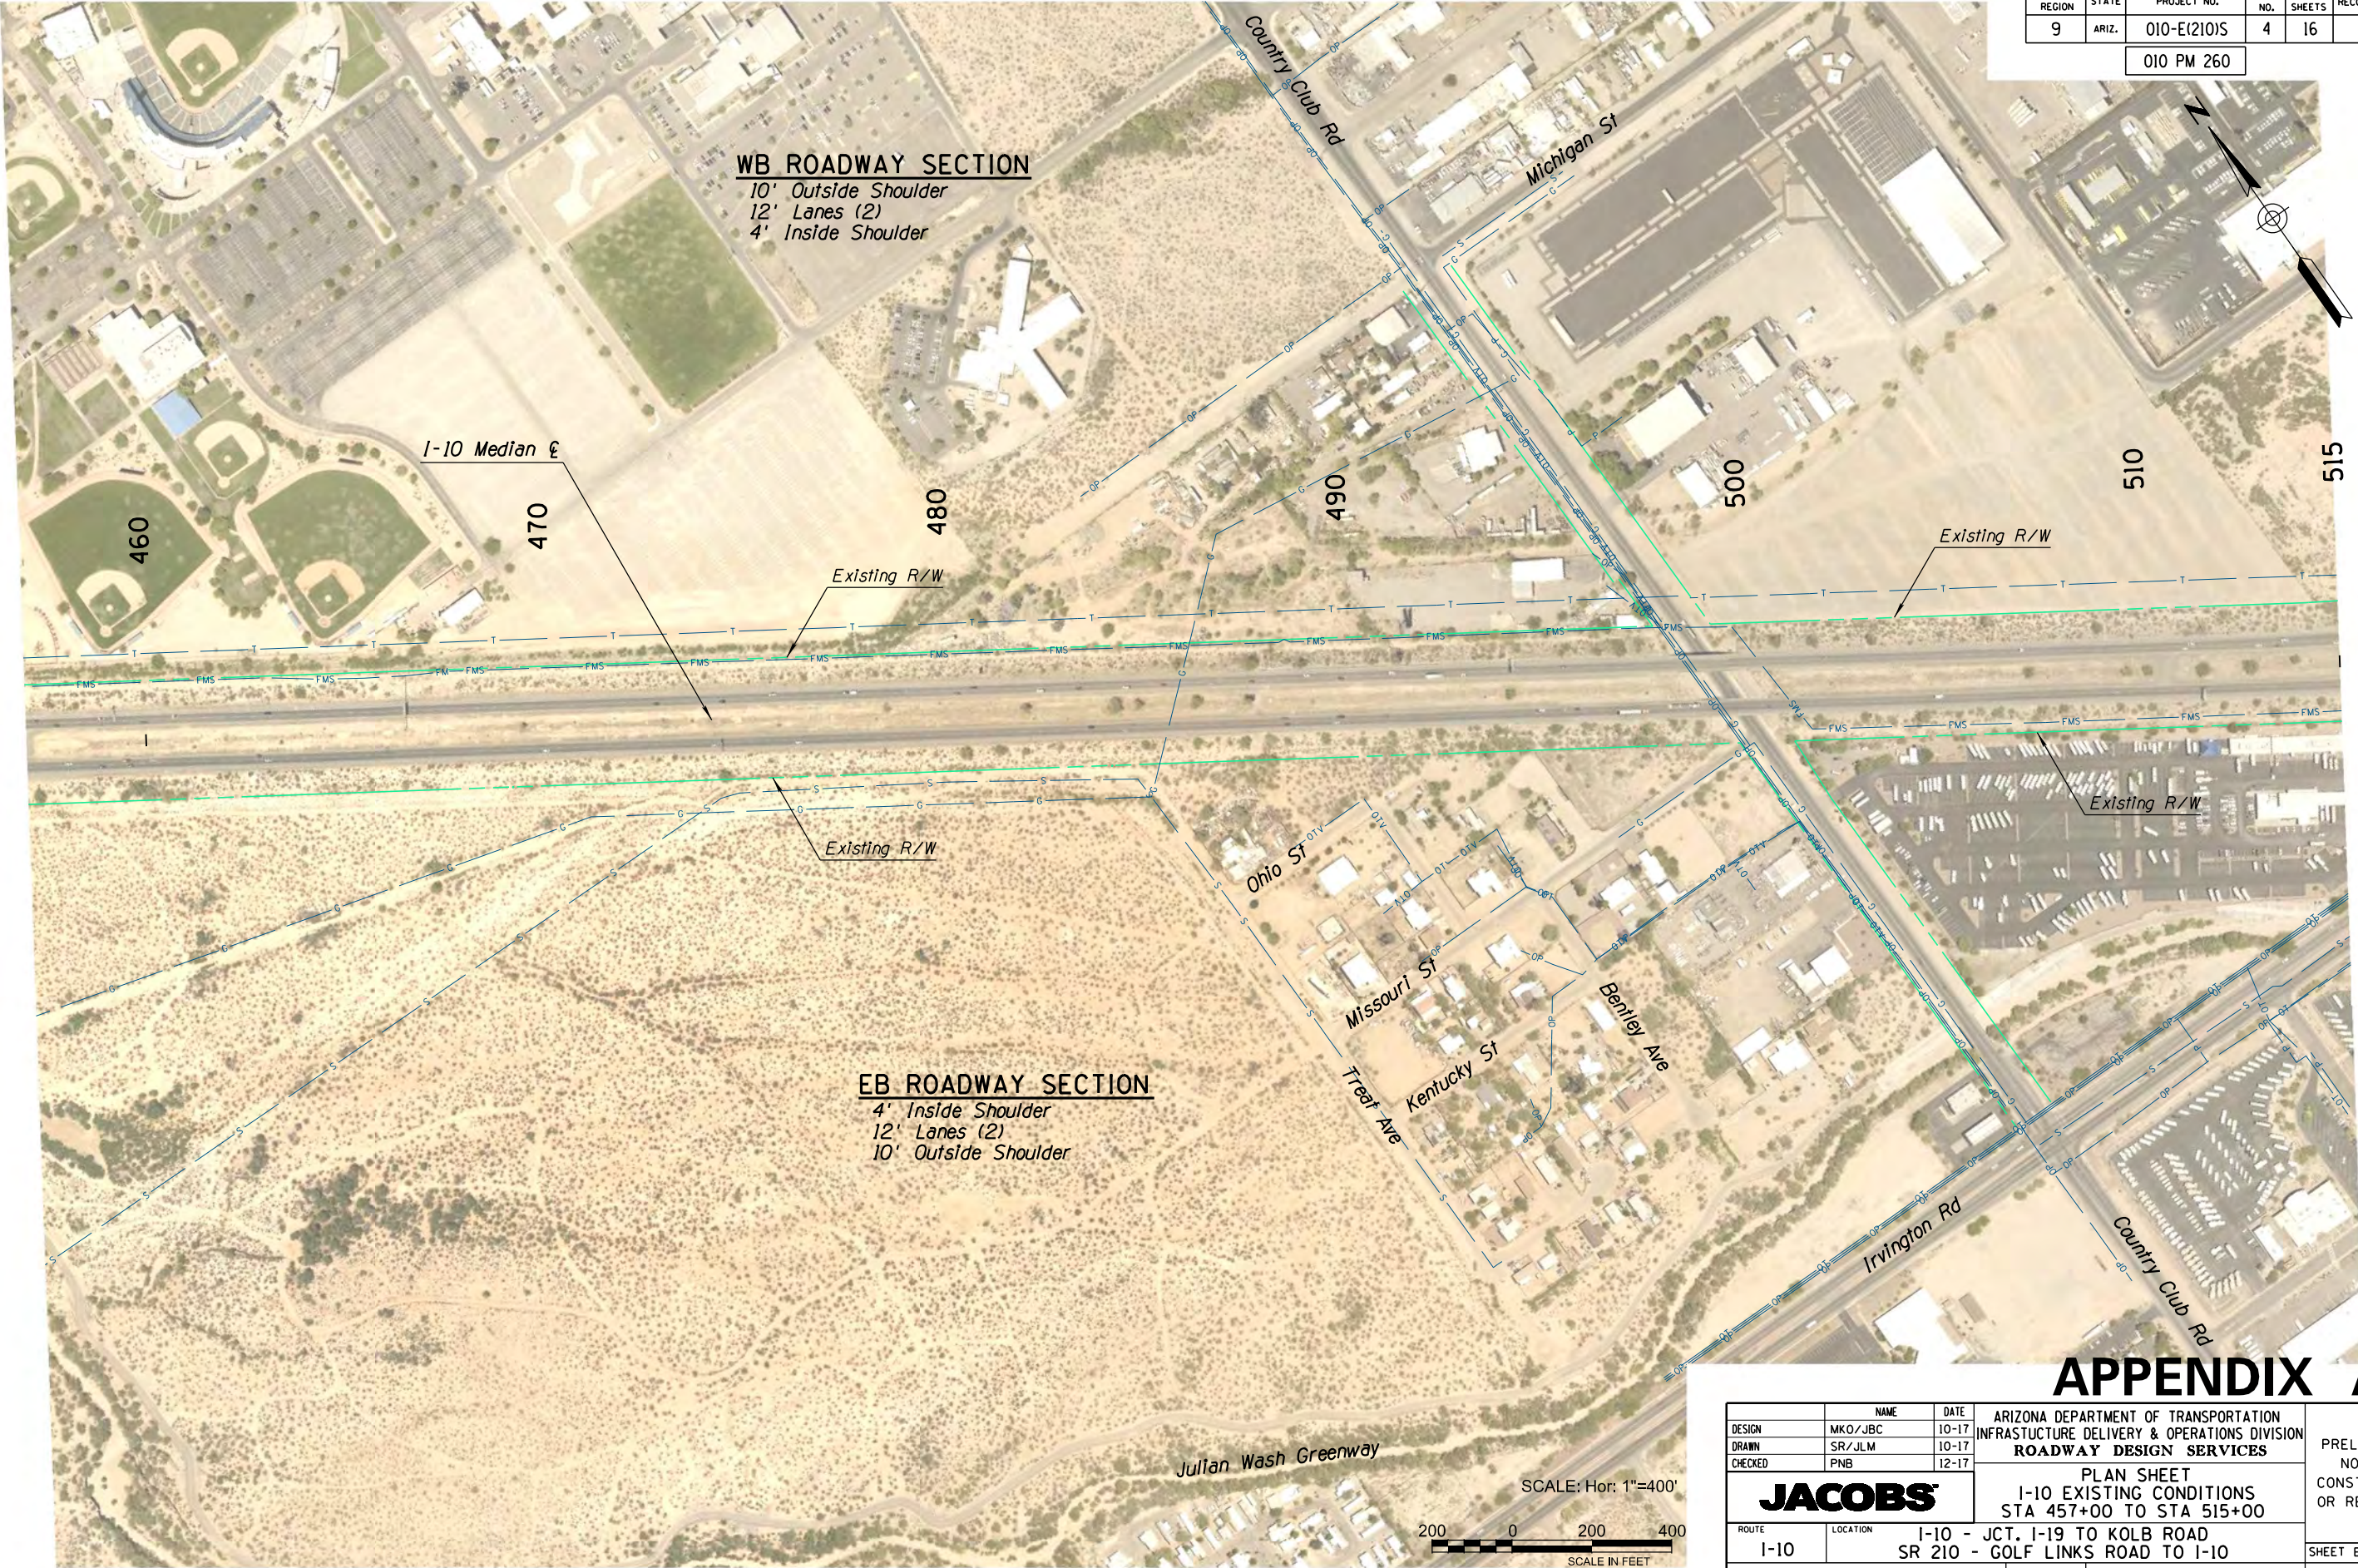


F.H.W.A. REGION	STATE	PROJECT NO.	SHEET NO.	TOTAL SHEETS	RECORD DRAWING
9	ARIZ.	010-E(210)S	4	16	
010 PM 260					

		NAME	DATE	ARIZONA DEPARTMENT OF TRANSPORTATION INFRASTRUCTURE DELIVERY & OPERATIONS DIVISION ROADWAY DESIGN SERVICES		PRELIMINARY NOT FOR CONSTRUCTION OR RECORDING
DESIGN		MKO/JBC	10-17			
DRAWN		SR/JLM	10-17			
CHECKED		PNB	12-17			
JACOBS		PLAN SHEET I-10 EXISTING CONDITIONS STA 457+00 TO STA 515+00				SHEET EC-04
		ROUTE I-10 LOCATION I-10 - JCT. I-19 TO KOLB ROAD SR 210 - GOLF LINKS ROAD TO I-10				
TRACS NO. H7825 OIL			010-E(210)S			___ OF ___

DATE: LOCATION: REVISIONS: FINISHED PLANS: SURVEY NO. DATE: LOCATION: REVISIONS: FINISHED PLANS: SURVEY NO.

F.H.W.A. REGION	STATE	PROJECT NO.	SHEET NO.	TOTAL SHEETS	RECORD DRAWING
9	ARIZ.	010-E(210)S	5	16	

010 PM 260

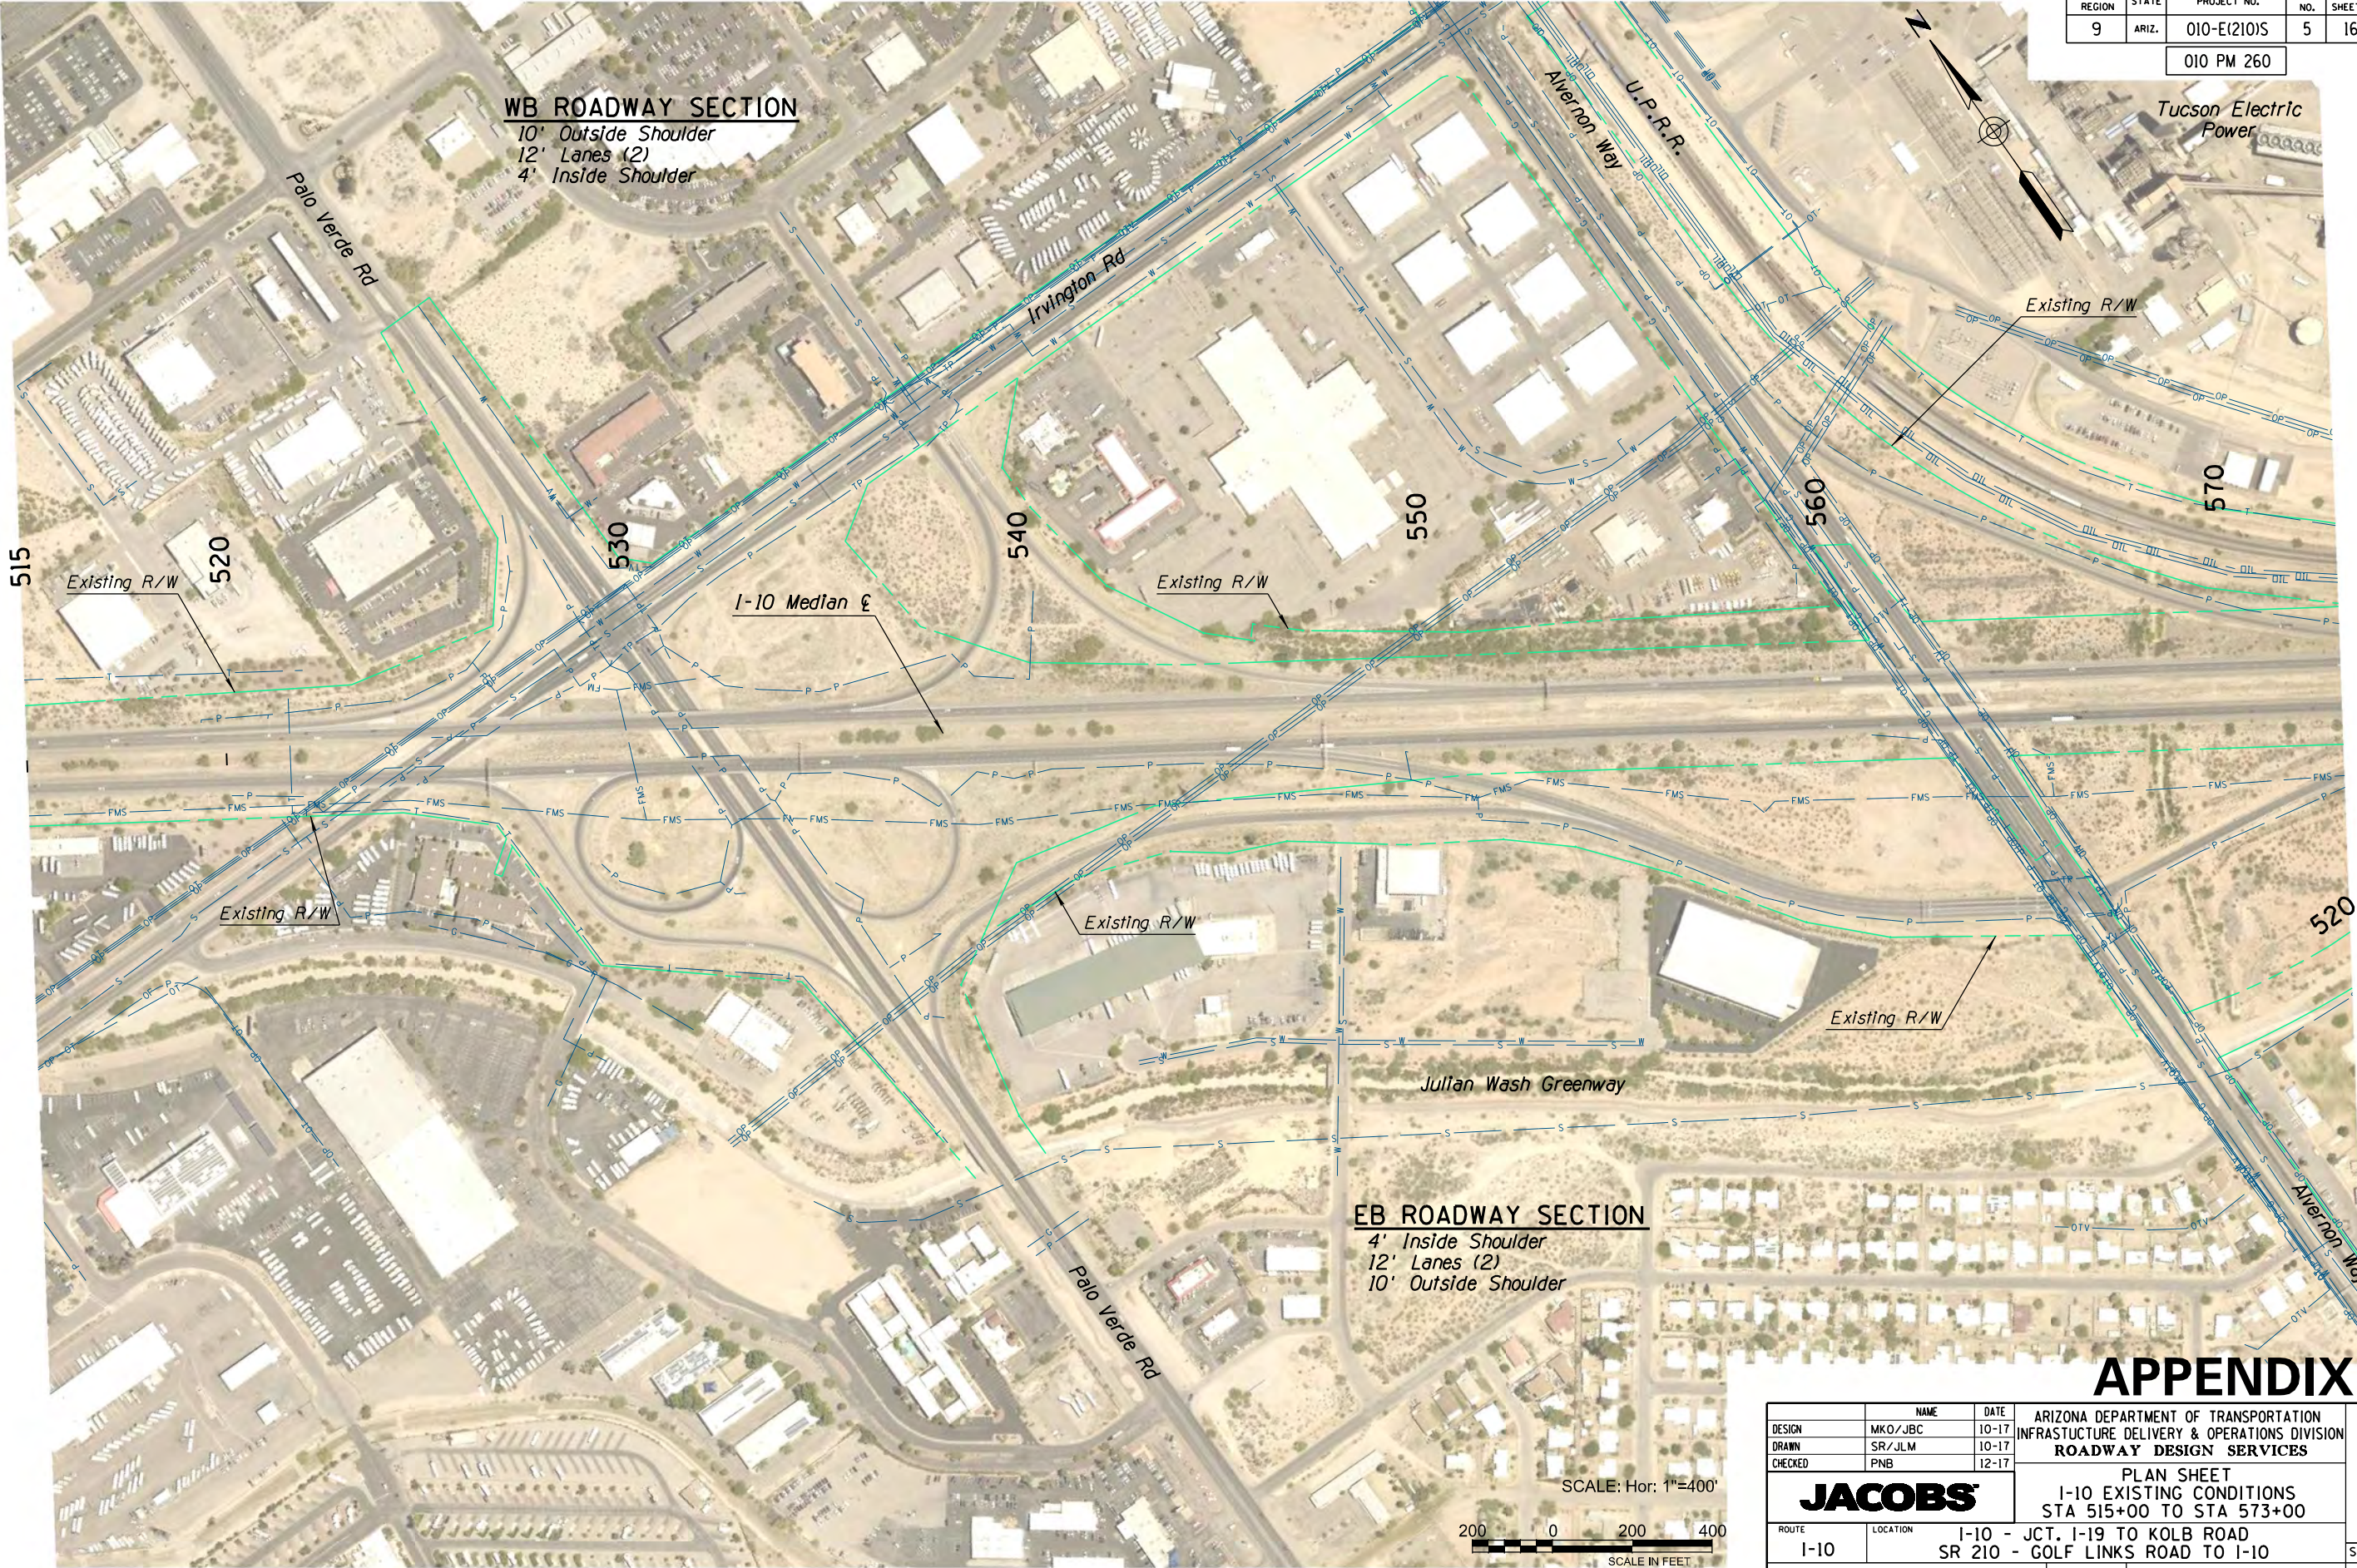


APPENDIX A

		NAME	DATE	ARIZONA DEPARTMENT OF TRANSPORTATION INFRASTRUCTURE DELIVERY & OPERATIONS DIVISION ROADWAY DESIGN SERVICES		PRELIMINARY NOT FOR CONSTRUCTION OR RECORDING	
DESIGN	MKO/JBC		10-17				
DRAWN	SR/JLM		10-17				
CHECKED	PNB		12-17	PLAN SHEET I-10 EXISTING CONDITIONS STA 515+00 TO STA 573+00			
JACOBS							
ROUTE		LOCATION		I-10 - JCT. I-19 TO KOLB ROAD SR 210 - GOLF LINKS ROAD TO I-10			SHEET EC-05
I-10							
TRACS NO. H7825 OIL					010-E(210)S		___ OF ___

DATE: LOCATION: REVISIONS: FINISHED PLANS: SURVEY NO. DATE: LOCATION: REVISIONS: FINISHED PLANS: SURVEY NO.

F.H.W.A. REGION	STATE	PROJECT NO.	SHEET NO.	TOTAL SHEETS	RECORD DRAWING
9	ARIZ.	010-E(210)S	6	16	


010 PM 260

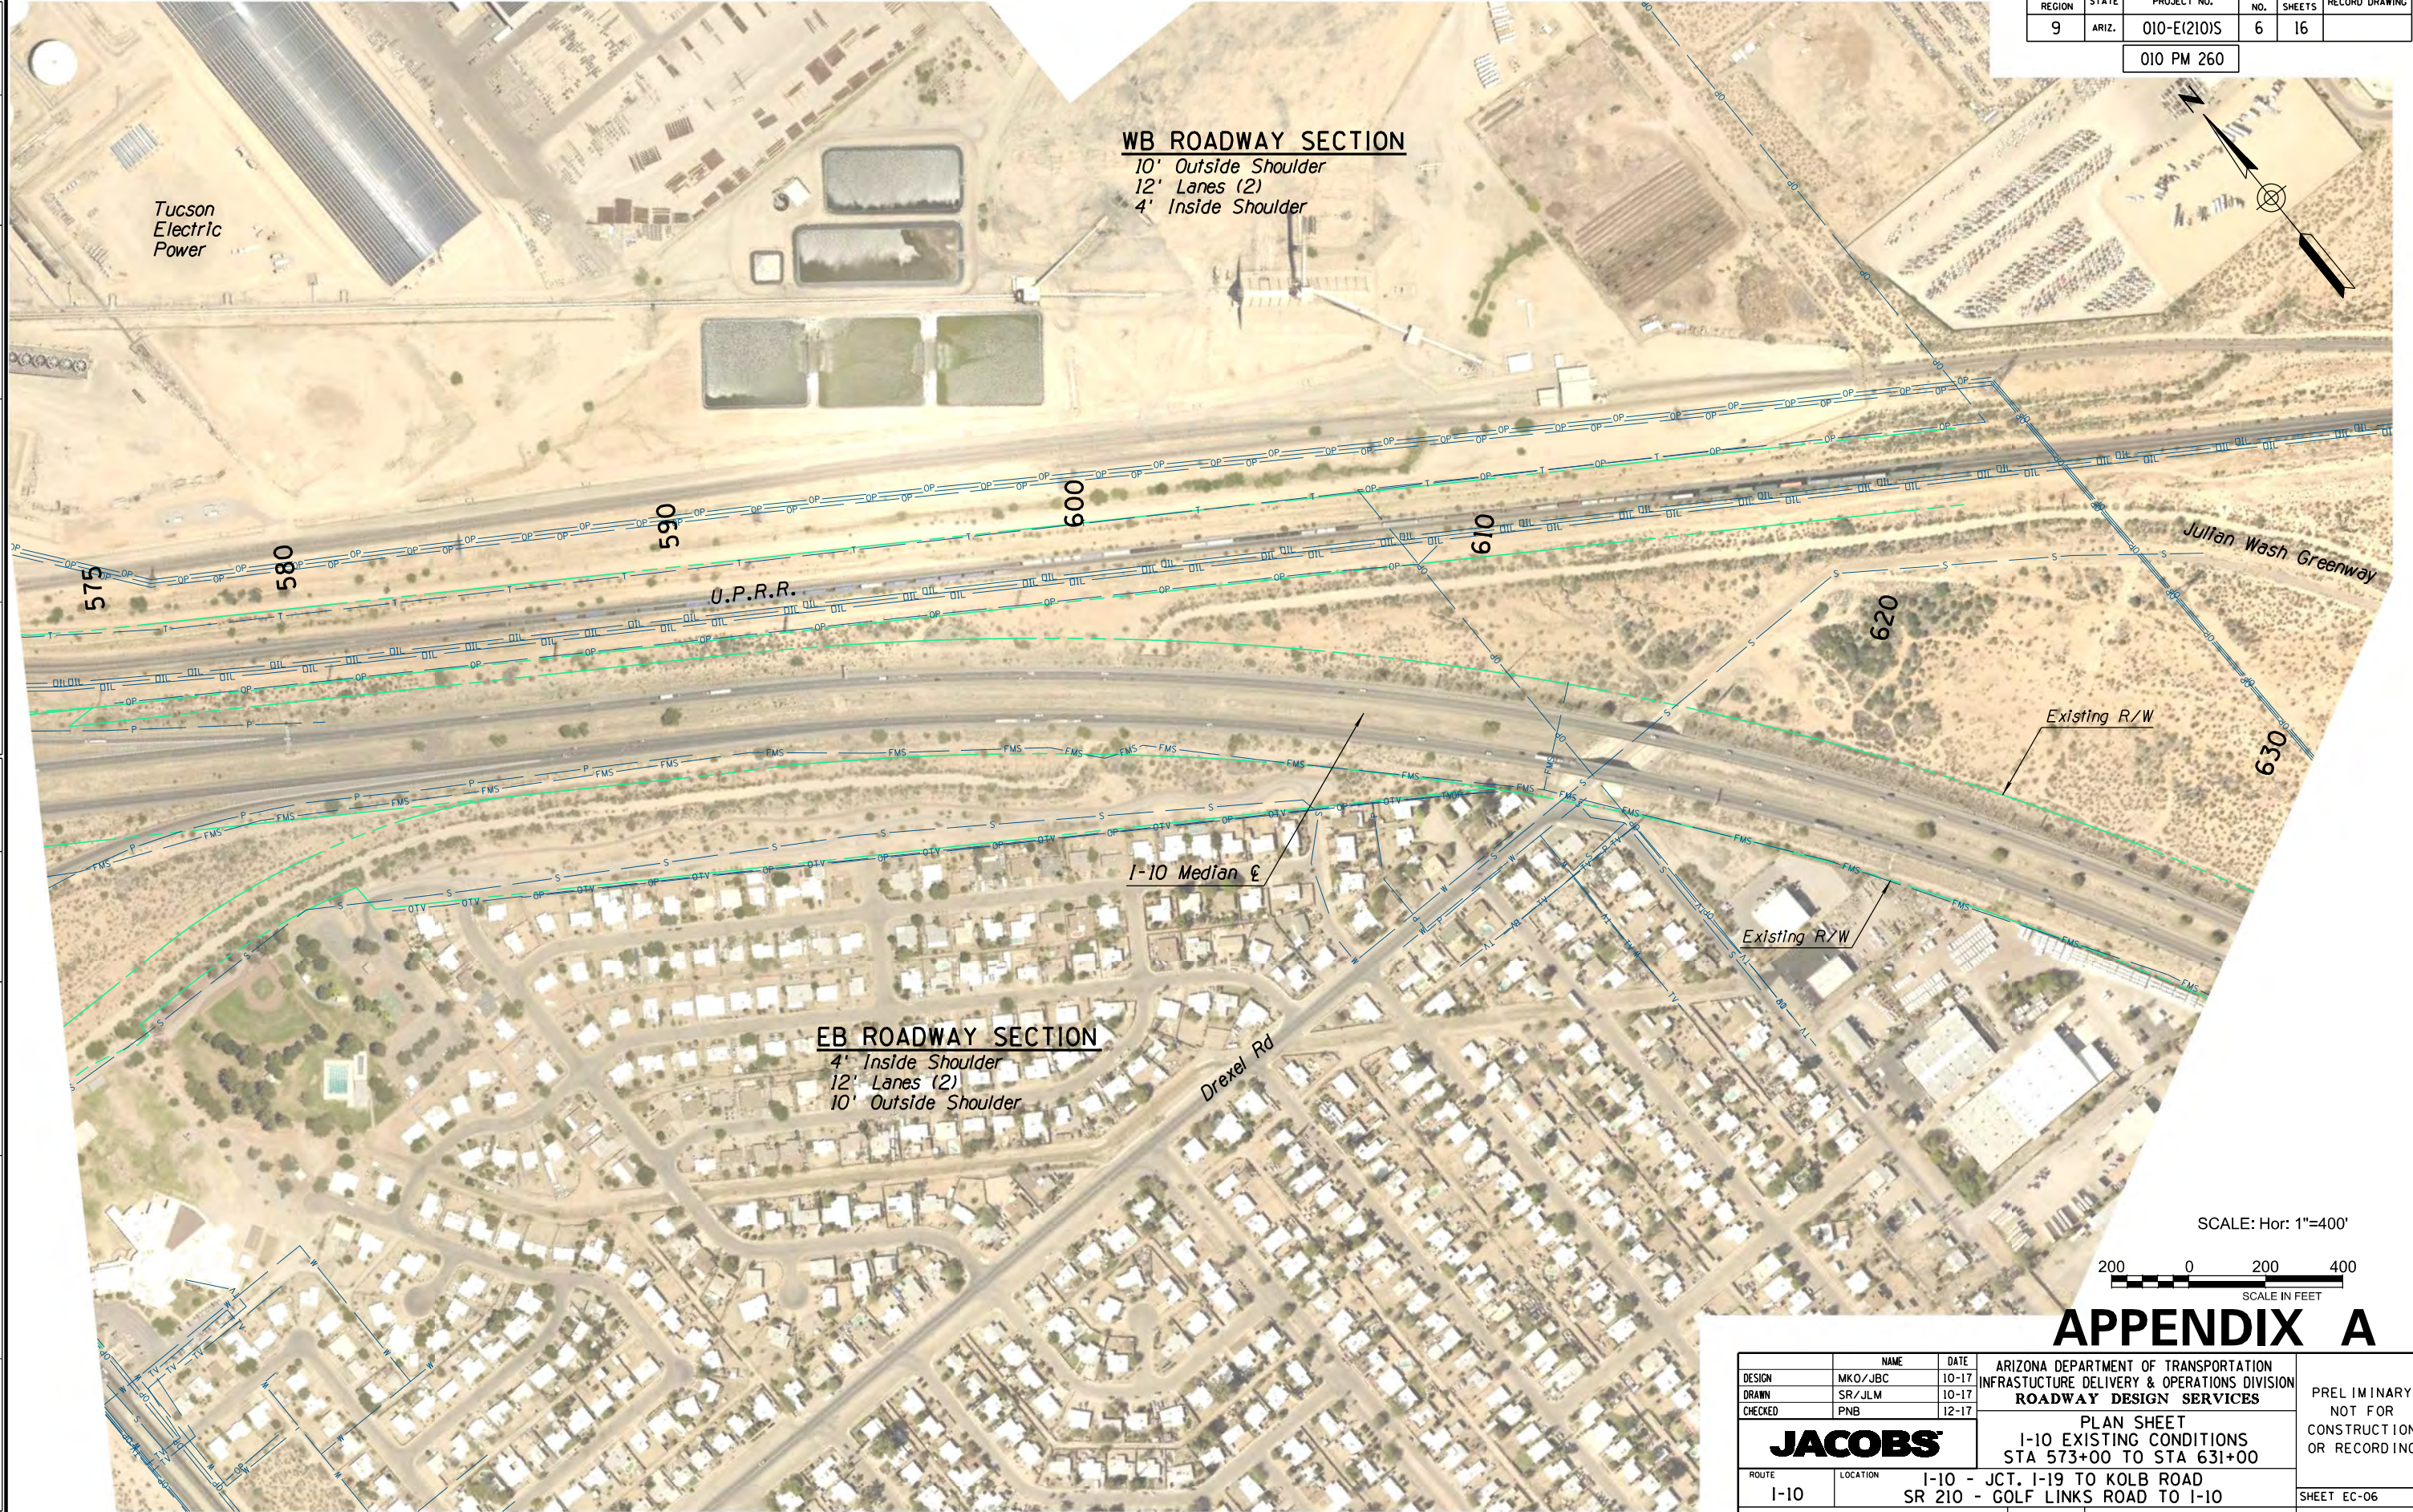

WB ROADWAY SECTION
10' Outside Shoulder
12' Lanes (2)
4' Inside Shoulder

EB ROADWAY SECTION
4' Inside Shoulder
12' Lanes (2)
10' Outside Shoulder

SCALE: Hor: 1"=400'



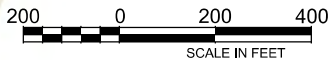


APPENDIX A

	NAME	DATE	ARIZONA DEPARTMENT OF TRANSPORTATION INFRASTRUCTURE DELIVERY & OPERATIONS DIVISION ROADWAY DESIGN SERVICES		PRELIMINARY NOT FOR CONSTRUCTION OR RECORDING
DESIGN	MKO/JBC	10-17			
DRAWN	SR/JLM	10-17			
CHECKED	PNB	12-17	PLAN SHEET I-10 EXISTING CONDITIONS STA 573+00 TO STA 631+00		
JACOBS					
ROUTE	LOCATION		I-10 - JCT. I-19 TO KOLB ROAD SR 210 - GOLF LINKS ROAD TO I-10		SHEET EC-06
I-10					
TRACS NO. H7825 OIL			010-E(210)S		___ OF ___


DATE- LOCATION- REVISIONS- FINISHED PLANS- SURVEY NO. DATE- LOCATION- REVISIONS- FINISHED PLANS- SURVEY NO.

F.H.W.A. REGION	STATE	PROJECT NO.	SHEET NO.	TOTAL SHEETS	RECORD DRAWING
9	ARIZ.	010-E(210)S	7	16	
010 PM 260					

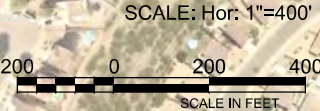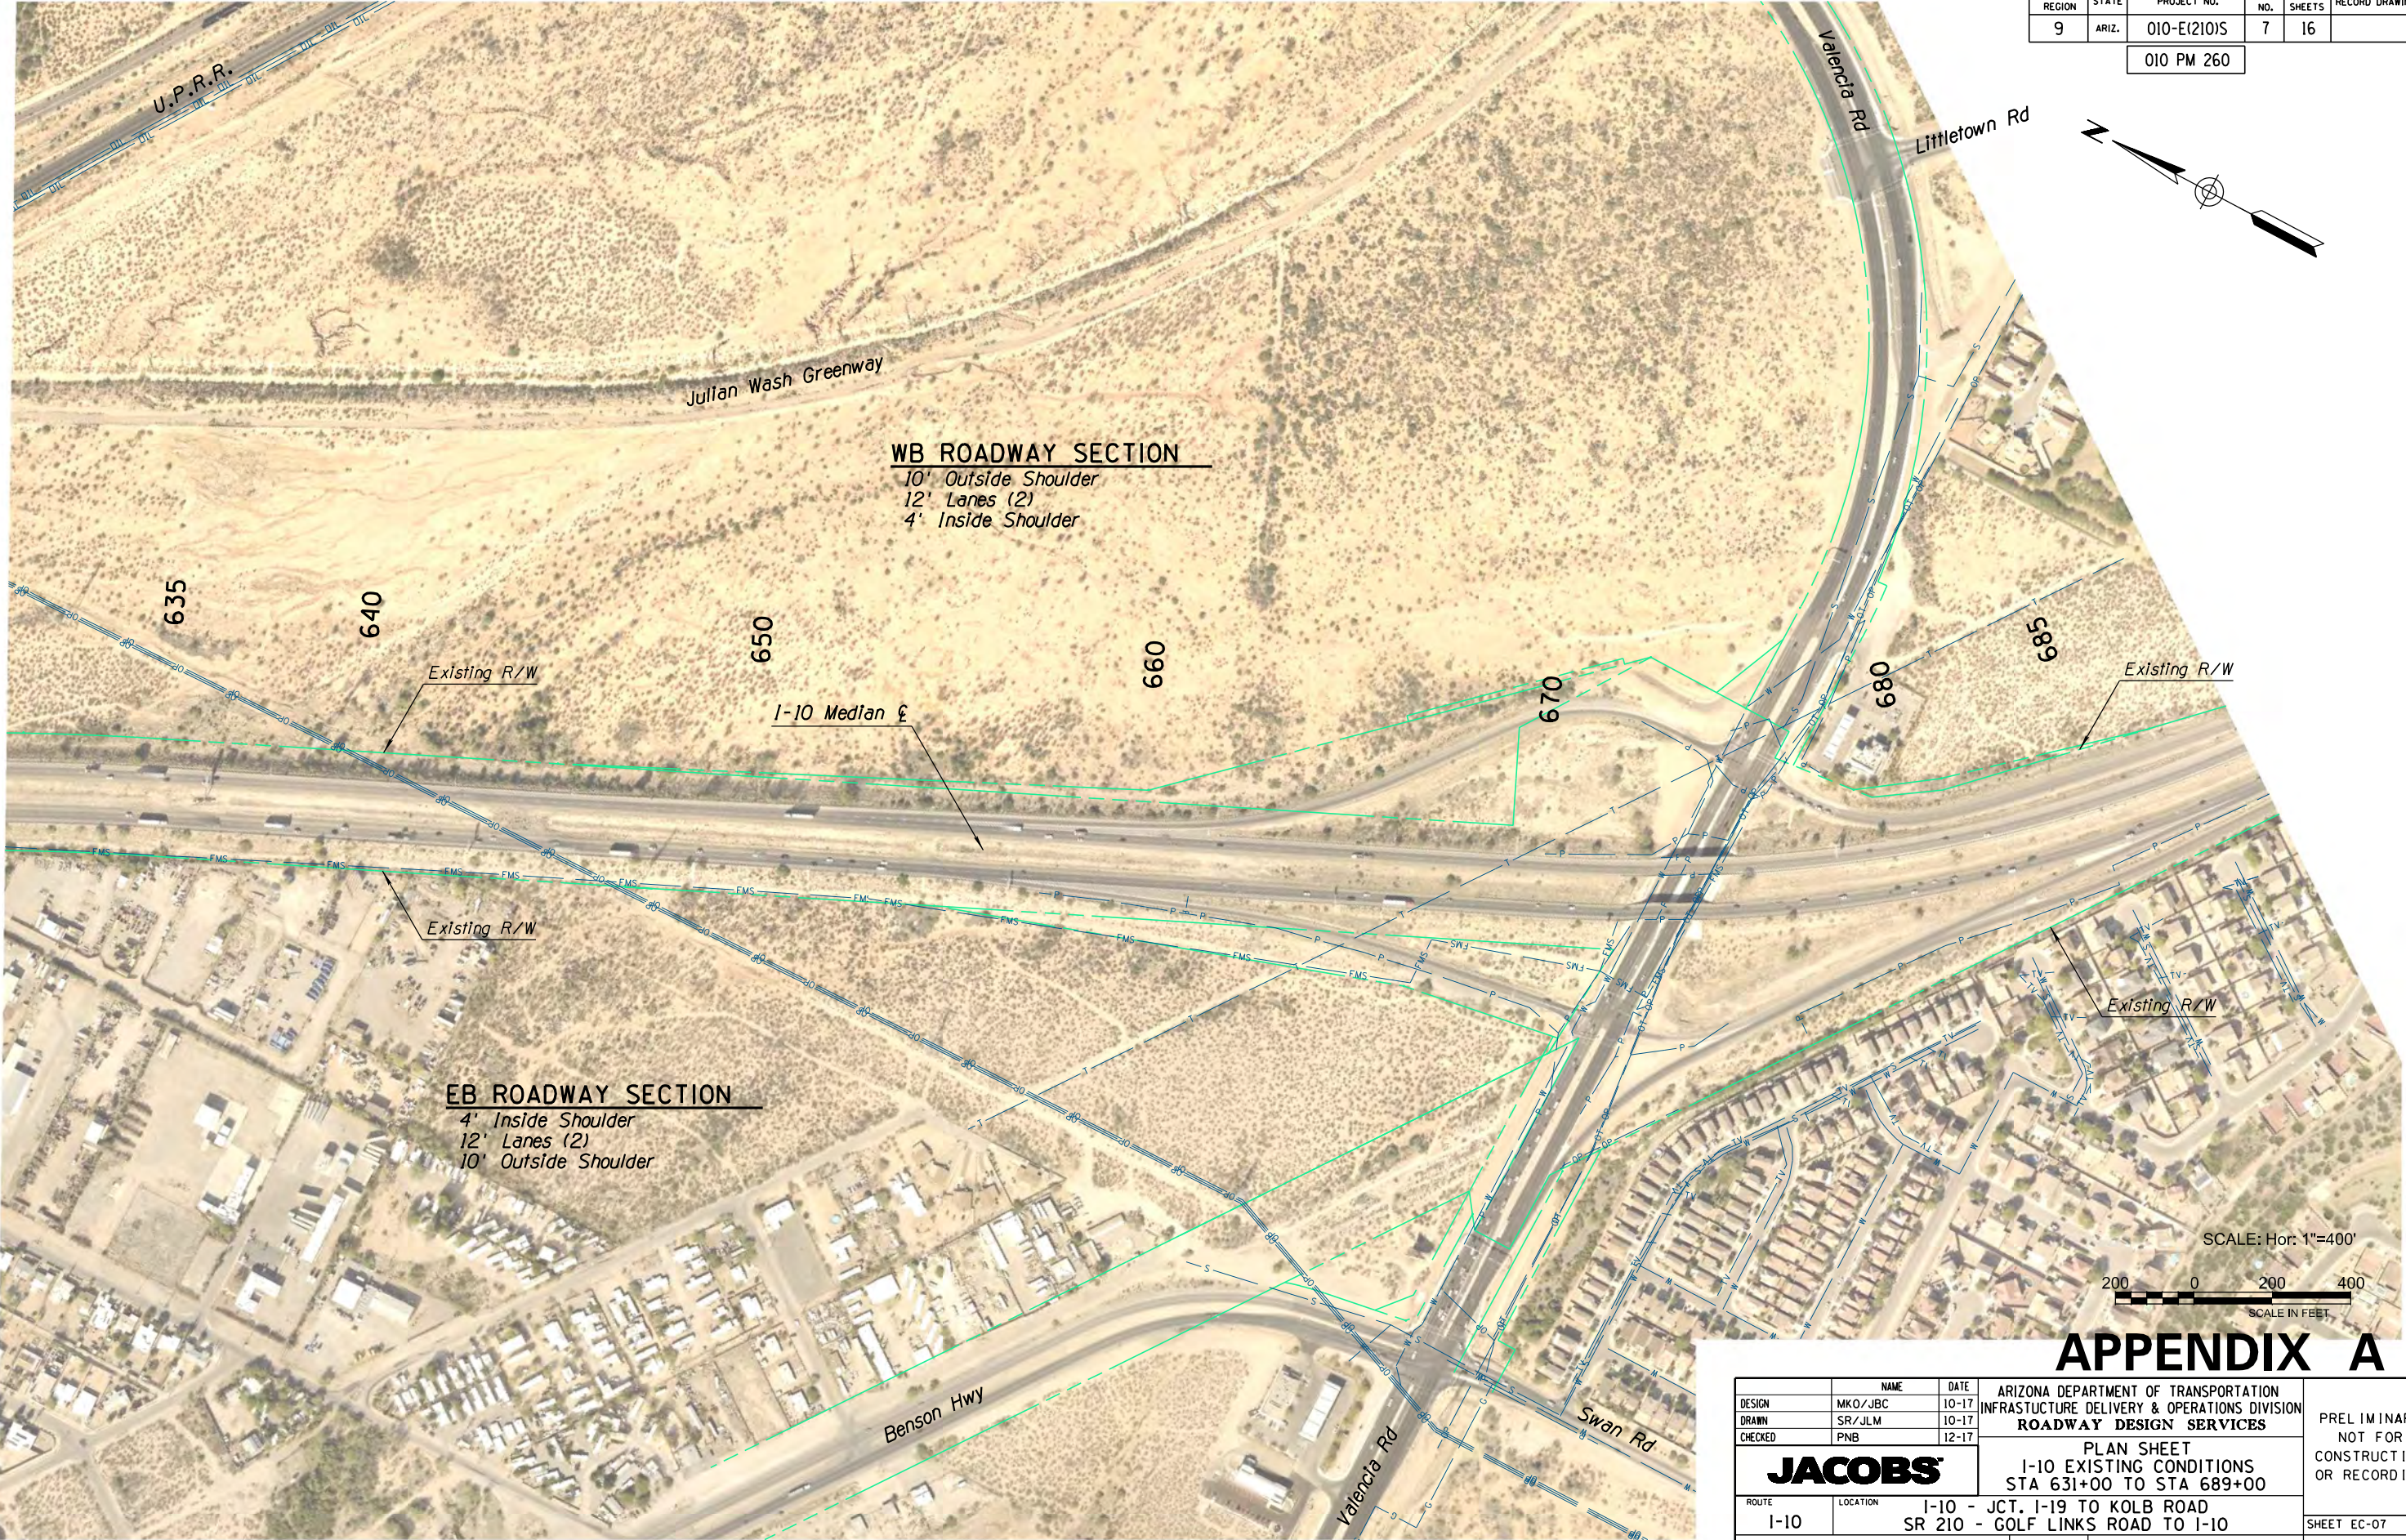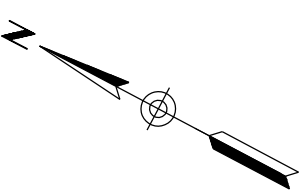

APPENDIX A


	NAME	DATE	ARIZONA DEPARTMENT OF TRANSPORTATION INFRASTRUCTURE DELIVERY & OPERATIONS DIVISION ROADWAY DESIGN SERVICES		PRELIMINARY NOT FOR CONSTRUCTION OR RECORDING
DESIGN	MKO/JBC	10-17			
DRAWN	SR/JLM	10-17			
CHECKED	PNB	12-17			
JACOBS			PLAN SHEET I-10 EXISTING CONDITIONS STA 631+00 TO STA 689+00		SHEET EC-07
ROUTE	LOCATION		I-10 - JCT. I-19 TO KOLB ROAD SR 210 - GOLF LINKS ROAD TO I-10		
I-10					
TRACS NO. H7825 OIL			010-E(210)S		___ OF ___

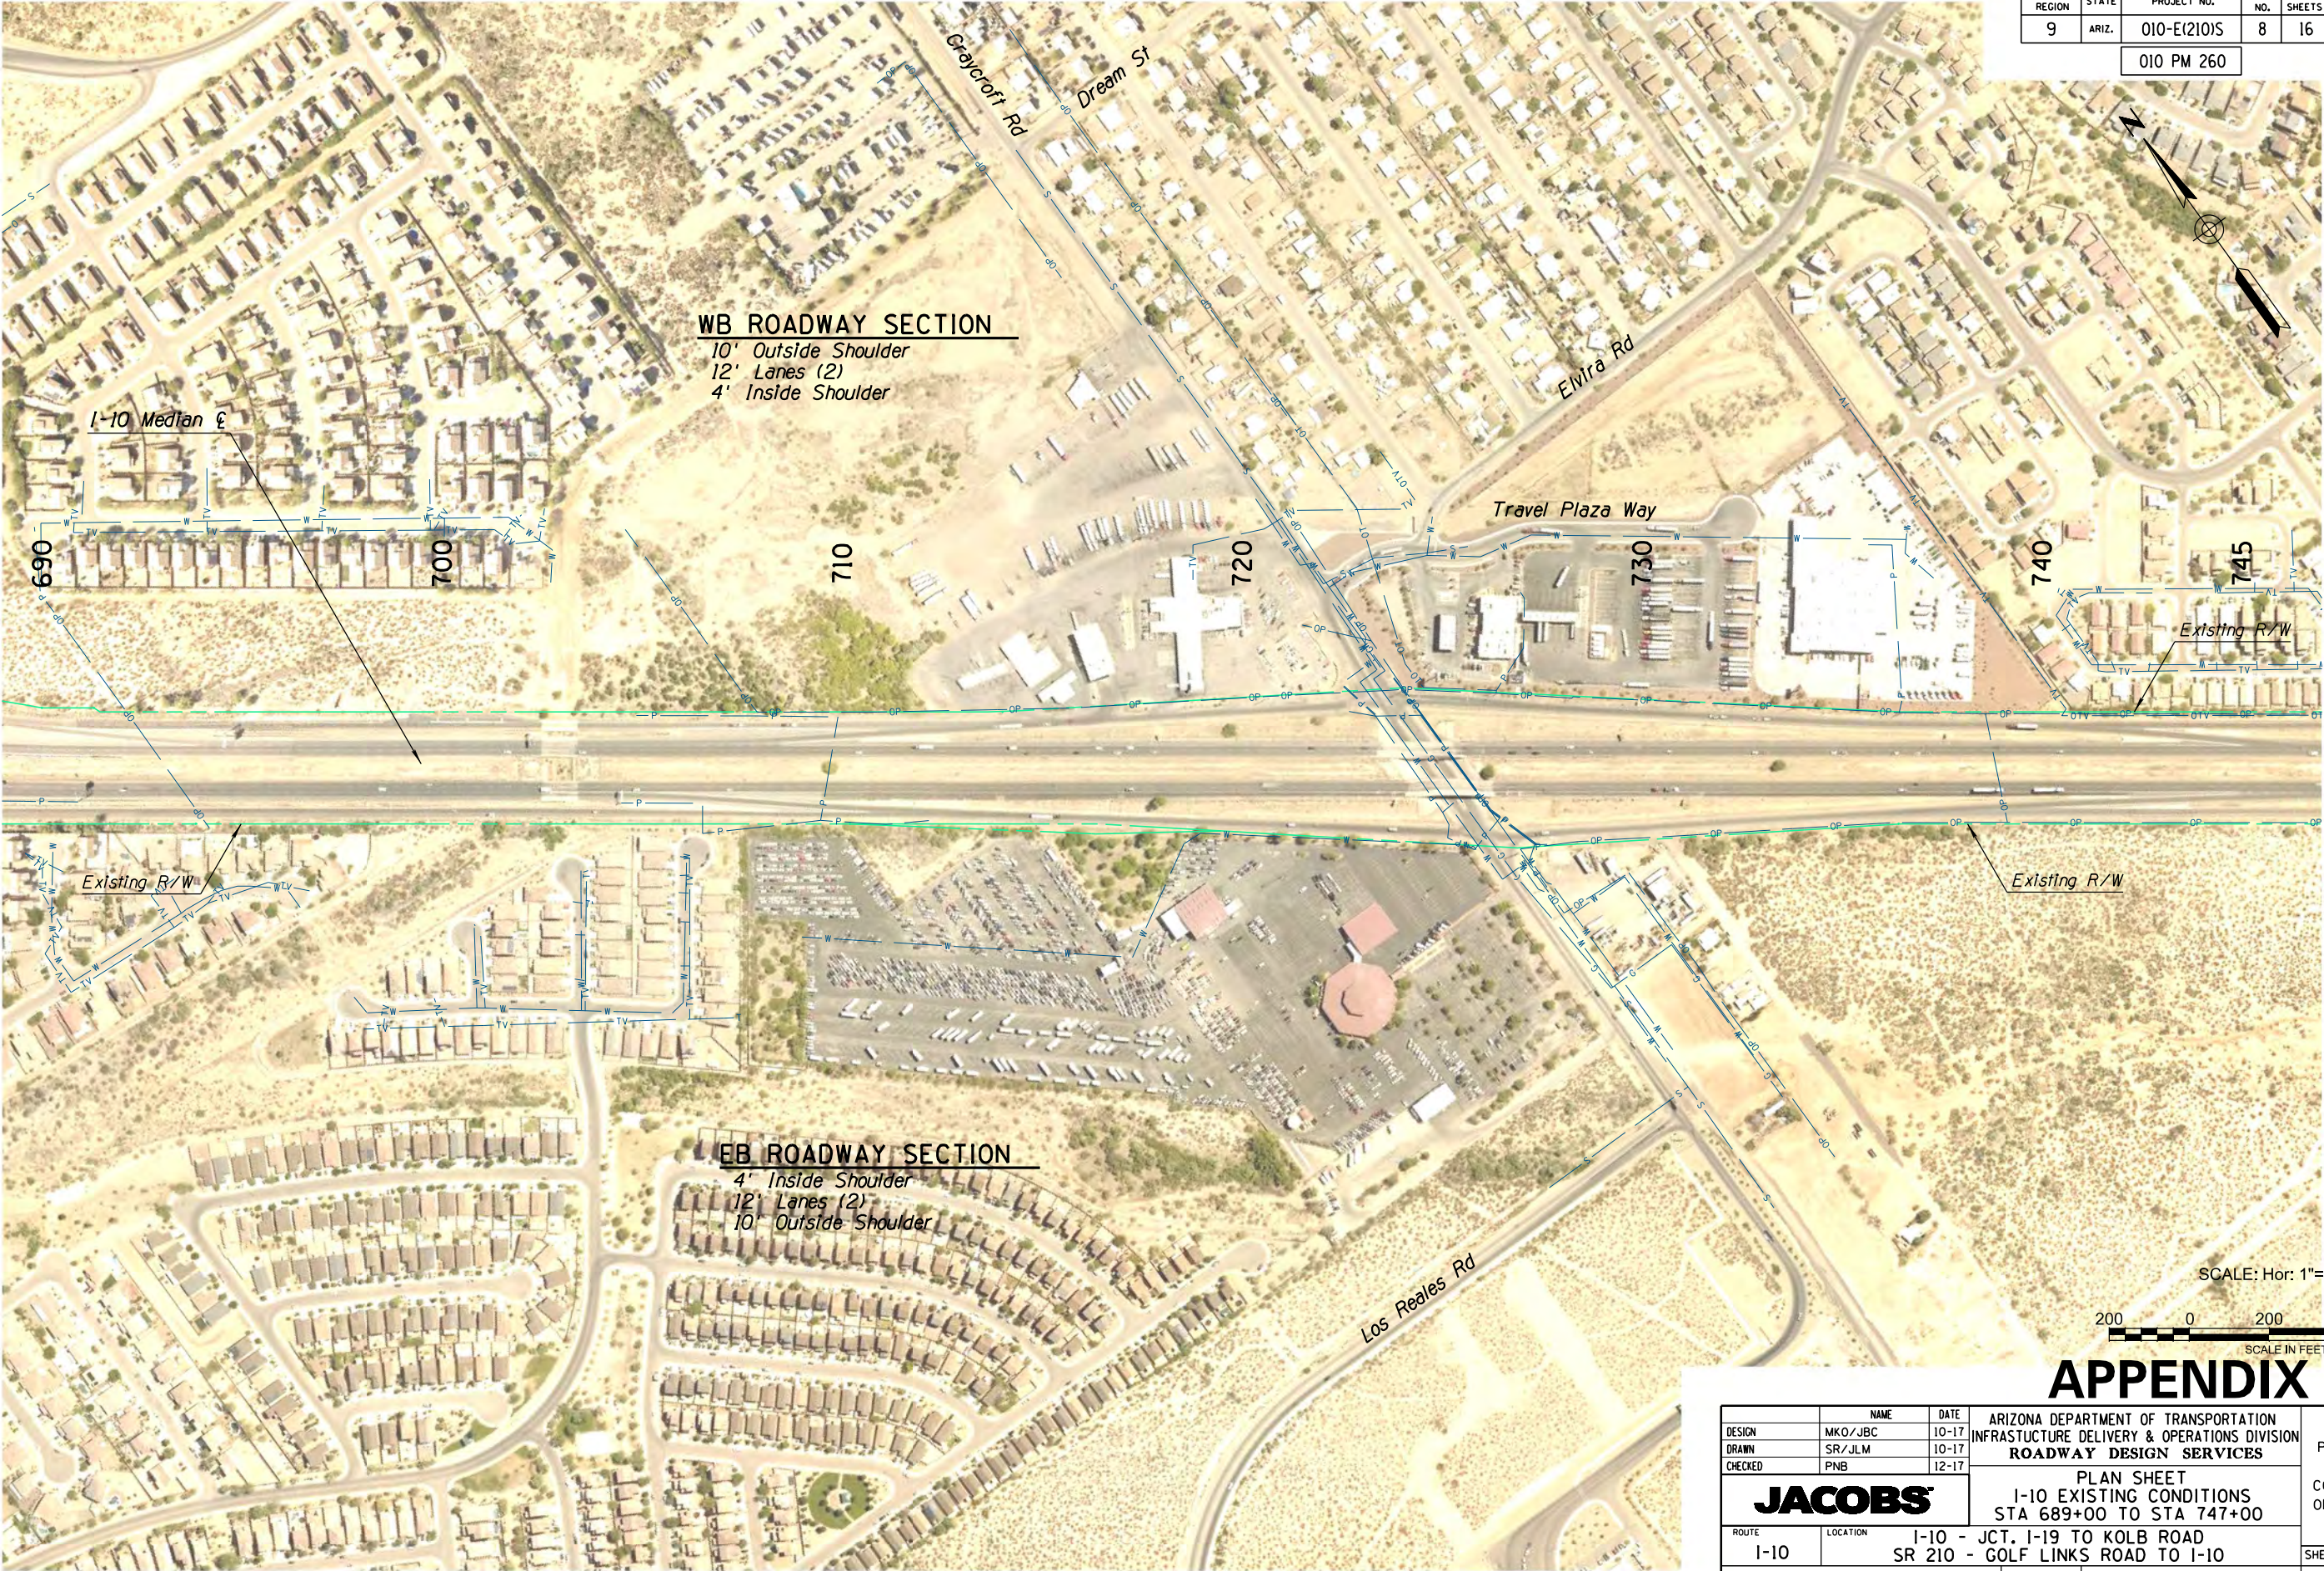

F.H.W.A. REGION	STATE	PROJECT NO.	SHEET NO.	TOTAL SHEETS	RECORD DRAWING
9	ARIZ.	010-E(210)S	8	16	


010 PM 260

SCALE: Hor: 1"=400'

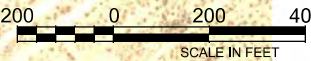

APPENDIX A

		NAME	DATE	ARIZONA DEPARTMENT OF TRANSPORTATION INFRASTRUCTURE DELIVERY & OPERATIONS DIVISION ROADWAY DESIGN SERVICES		PRELIMINARY NOT FOR CONSTRUCTION OR RECORDING	
DESIGN	MKO/JBC		10-17				
DRAWN	SR/JLM		10-17				
CHECKED	PNB		12-17	PLAN SHEET I-10 EXISTING CONDITIONS STA 689+00 TO STA 747+00			
JACOBS							
ROUTE		LOCATION		I-10 - JCT. I-19 TO KOLB ROAD SR 210 - GOLF LINKS ROAD TO I-10			SHEET EC-08
I-10							
TRACS NO. H7825 OIL				010-E(210)S		___ OF ___	

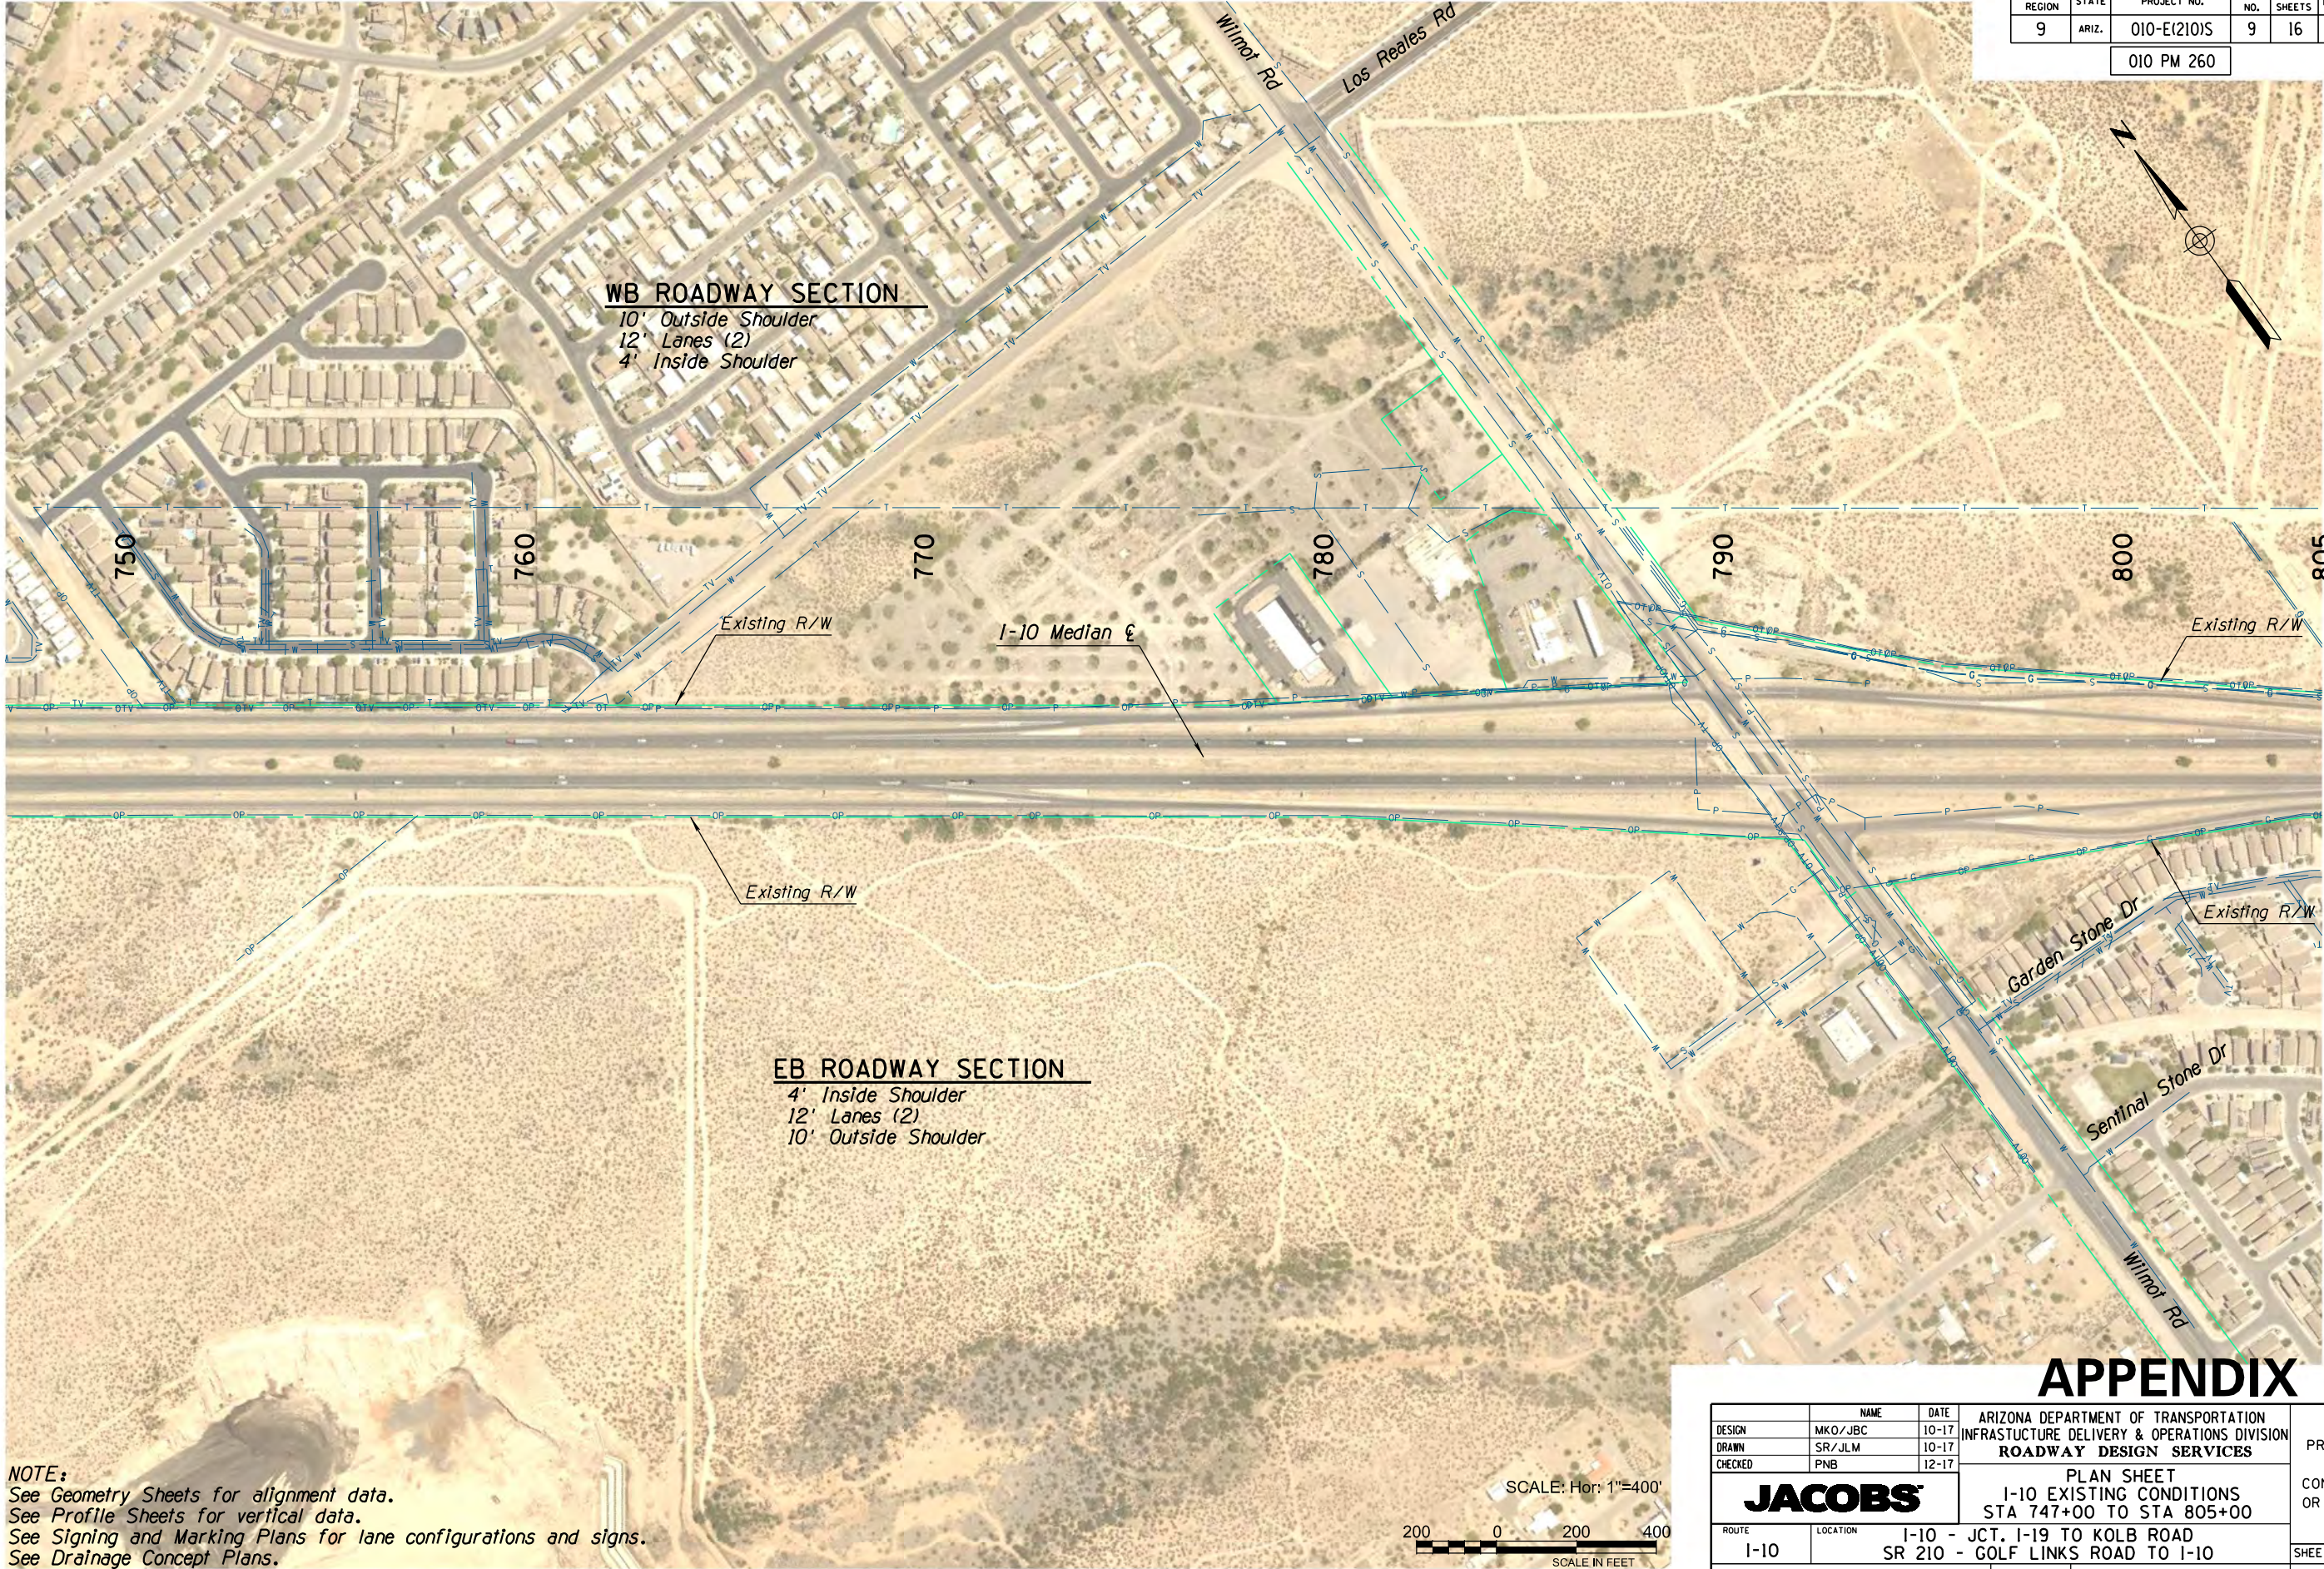

F.H.W.A. REGION	STATE	PROJECT NO.	SHEET NO.	TOTAL SHEETS	RECORD DRAWING
9	ARIZ.	010-E(210)S	9	16	

010 PM 260

WB ROADWAY SECTION


10' Outside Shoulder
12' Lanes (2)
4' Inside Shoulder

EB ROADWAY SECTION

4' Inside Shoulder
12' Lanes (2)
10' Outside Shoulder


NOTE:
See Geometry Sheets for alignment data.
See Profile Sheets for vertical data.
See Signing and Marking Plans for lane configurations and signs.
See Drainage Concept Plans.

SCALE: Hor: 1"=400'

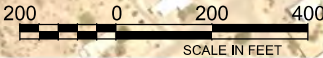


APPENDIX A

		NAME	DATE	ARIZONA DEPARTMENT OF TRANSPORTATION INFRASTRUCTURE DELIVERY & OPERATIONS DIVISION ROADWAY DESIGN SERVICES		PRELIMINARY NOT FOR CONSTRUCTION OR RECORDING
DESIGN	MKO/JBC		10-17			
DRAWN	SR/JLM		10-17			
CHECKED	PNB		12-17			
JACOBS				PLAN SHEET I-10 EXISTING CONDITIONS STA 747+00 TO STA 805+00		SHEET EC-09 ___ OF ___
ROUTE		LOCATION				
I-10		I-10 - JCT. I-19 TO KOLB ROAD SR 210 - GOLF LINKS ROAD TO I-10				
TRACS NO. H7825 OIL				010-E(210)S		

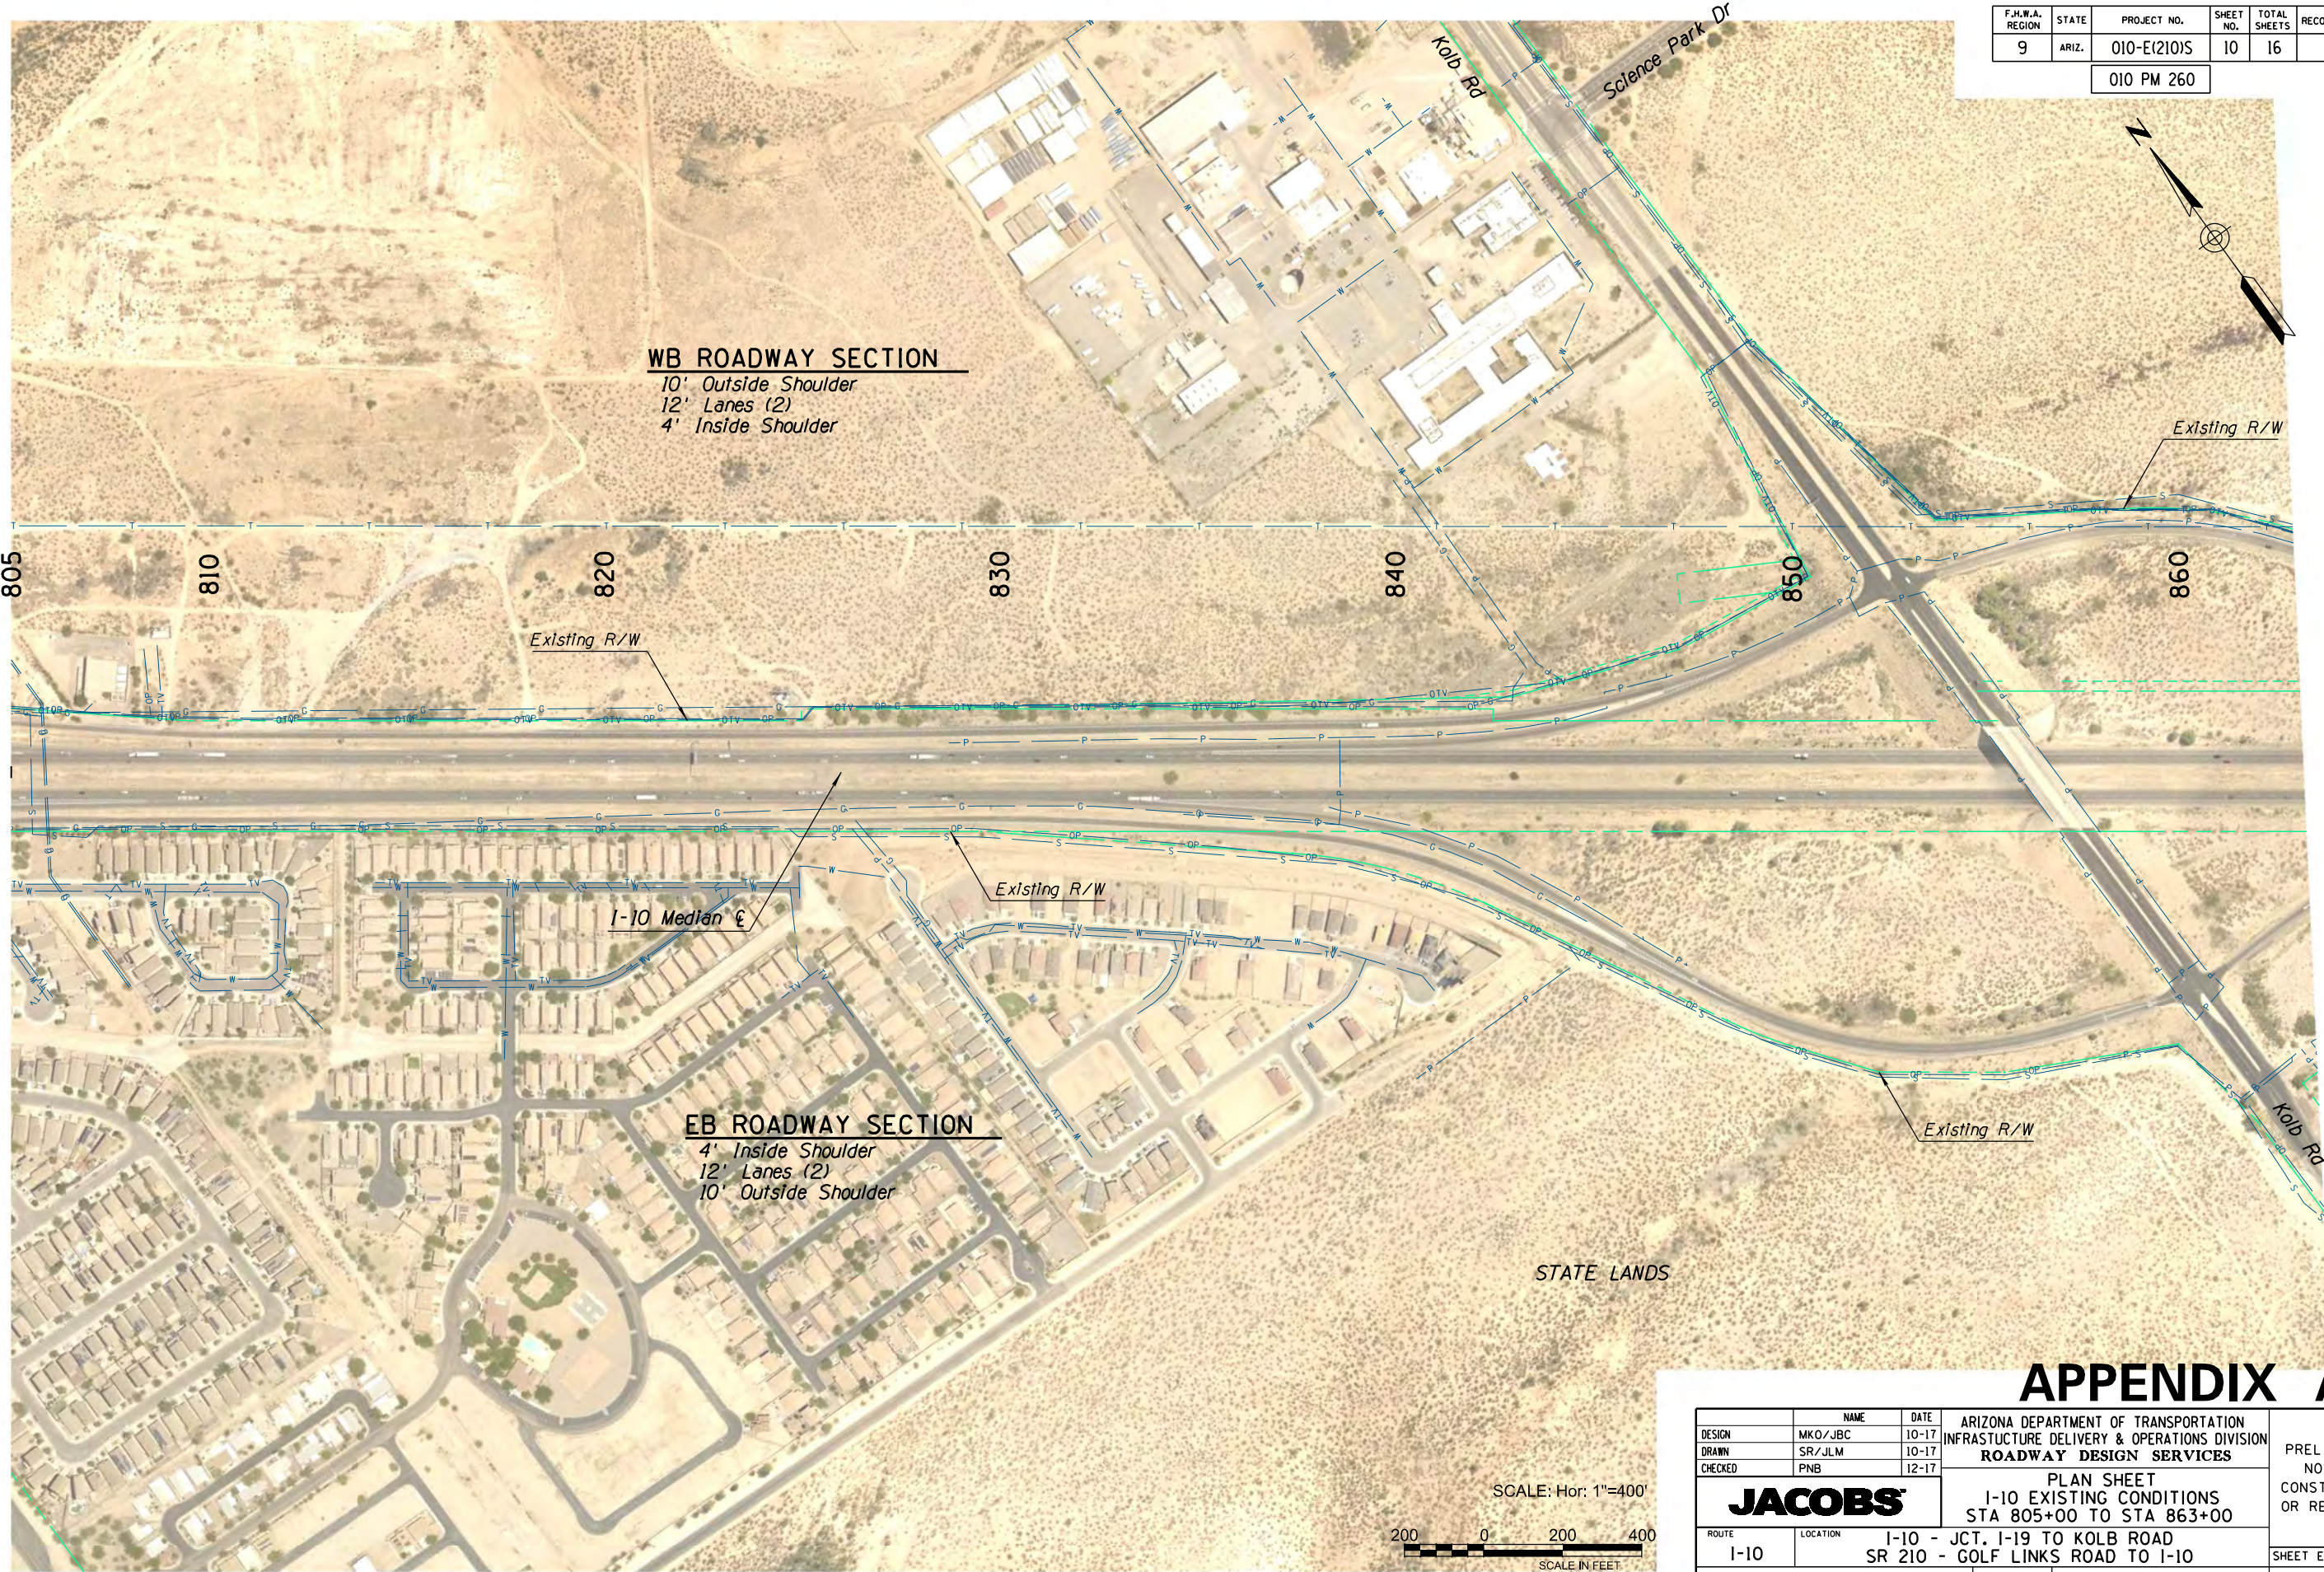

F.H.W.A. REGION	STATE	PROJECT NO.	SHEET NO.	TOTAL SHEETS	RECORD DRAWING
9	ARIZ.	010-E(210)S	10	16	

010 PM 260

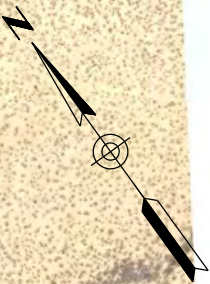


APPENDIX A

	NAME	DATE	ARIZONA DEPARTMENT OF TRANSPORTATION INFRASTRUCTURE DELIVERY & OPERATIONS DIVISION ROADWAY DESIGN SERVICES		PRELIMINARY NOT FOR CONSTRUCTION OR RECORDING
DESIGN	MKO/JBC	10-17			
DRAWN	SR/JLM	10-17			
CHECKED	PNB	12-17			
JACOBS			PLAN SHEET I-10 EXISTING CONDITIONS STA 805+00 TO STA 863+00		SHEET EC-10
ROUTE I-10	LOCATION I-10 - JCT. I-19 TO KOLB ROAD SR 210 - GOLF LINKS ROAD TO I-10				
TRACS NO. H7825 OIL			010-E(210)S		___ OF ___


F.H.W.A. REGION	STATE	PROJECT NO.	SHEET NO.	TOTAL SHEETS	RECORD DRAWING
9	ARIZ.	010-E(210)S	11	16	

010 PM 260

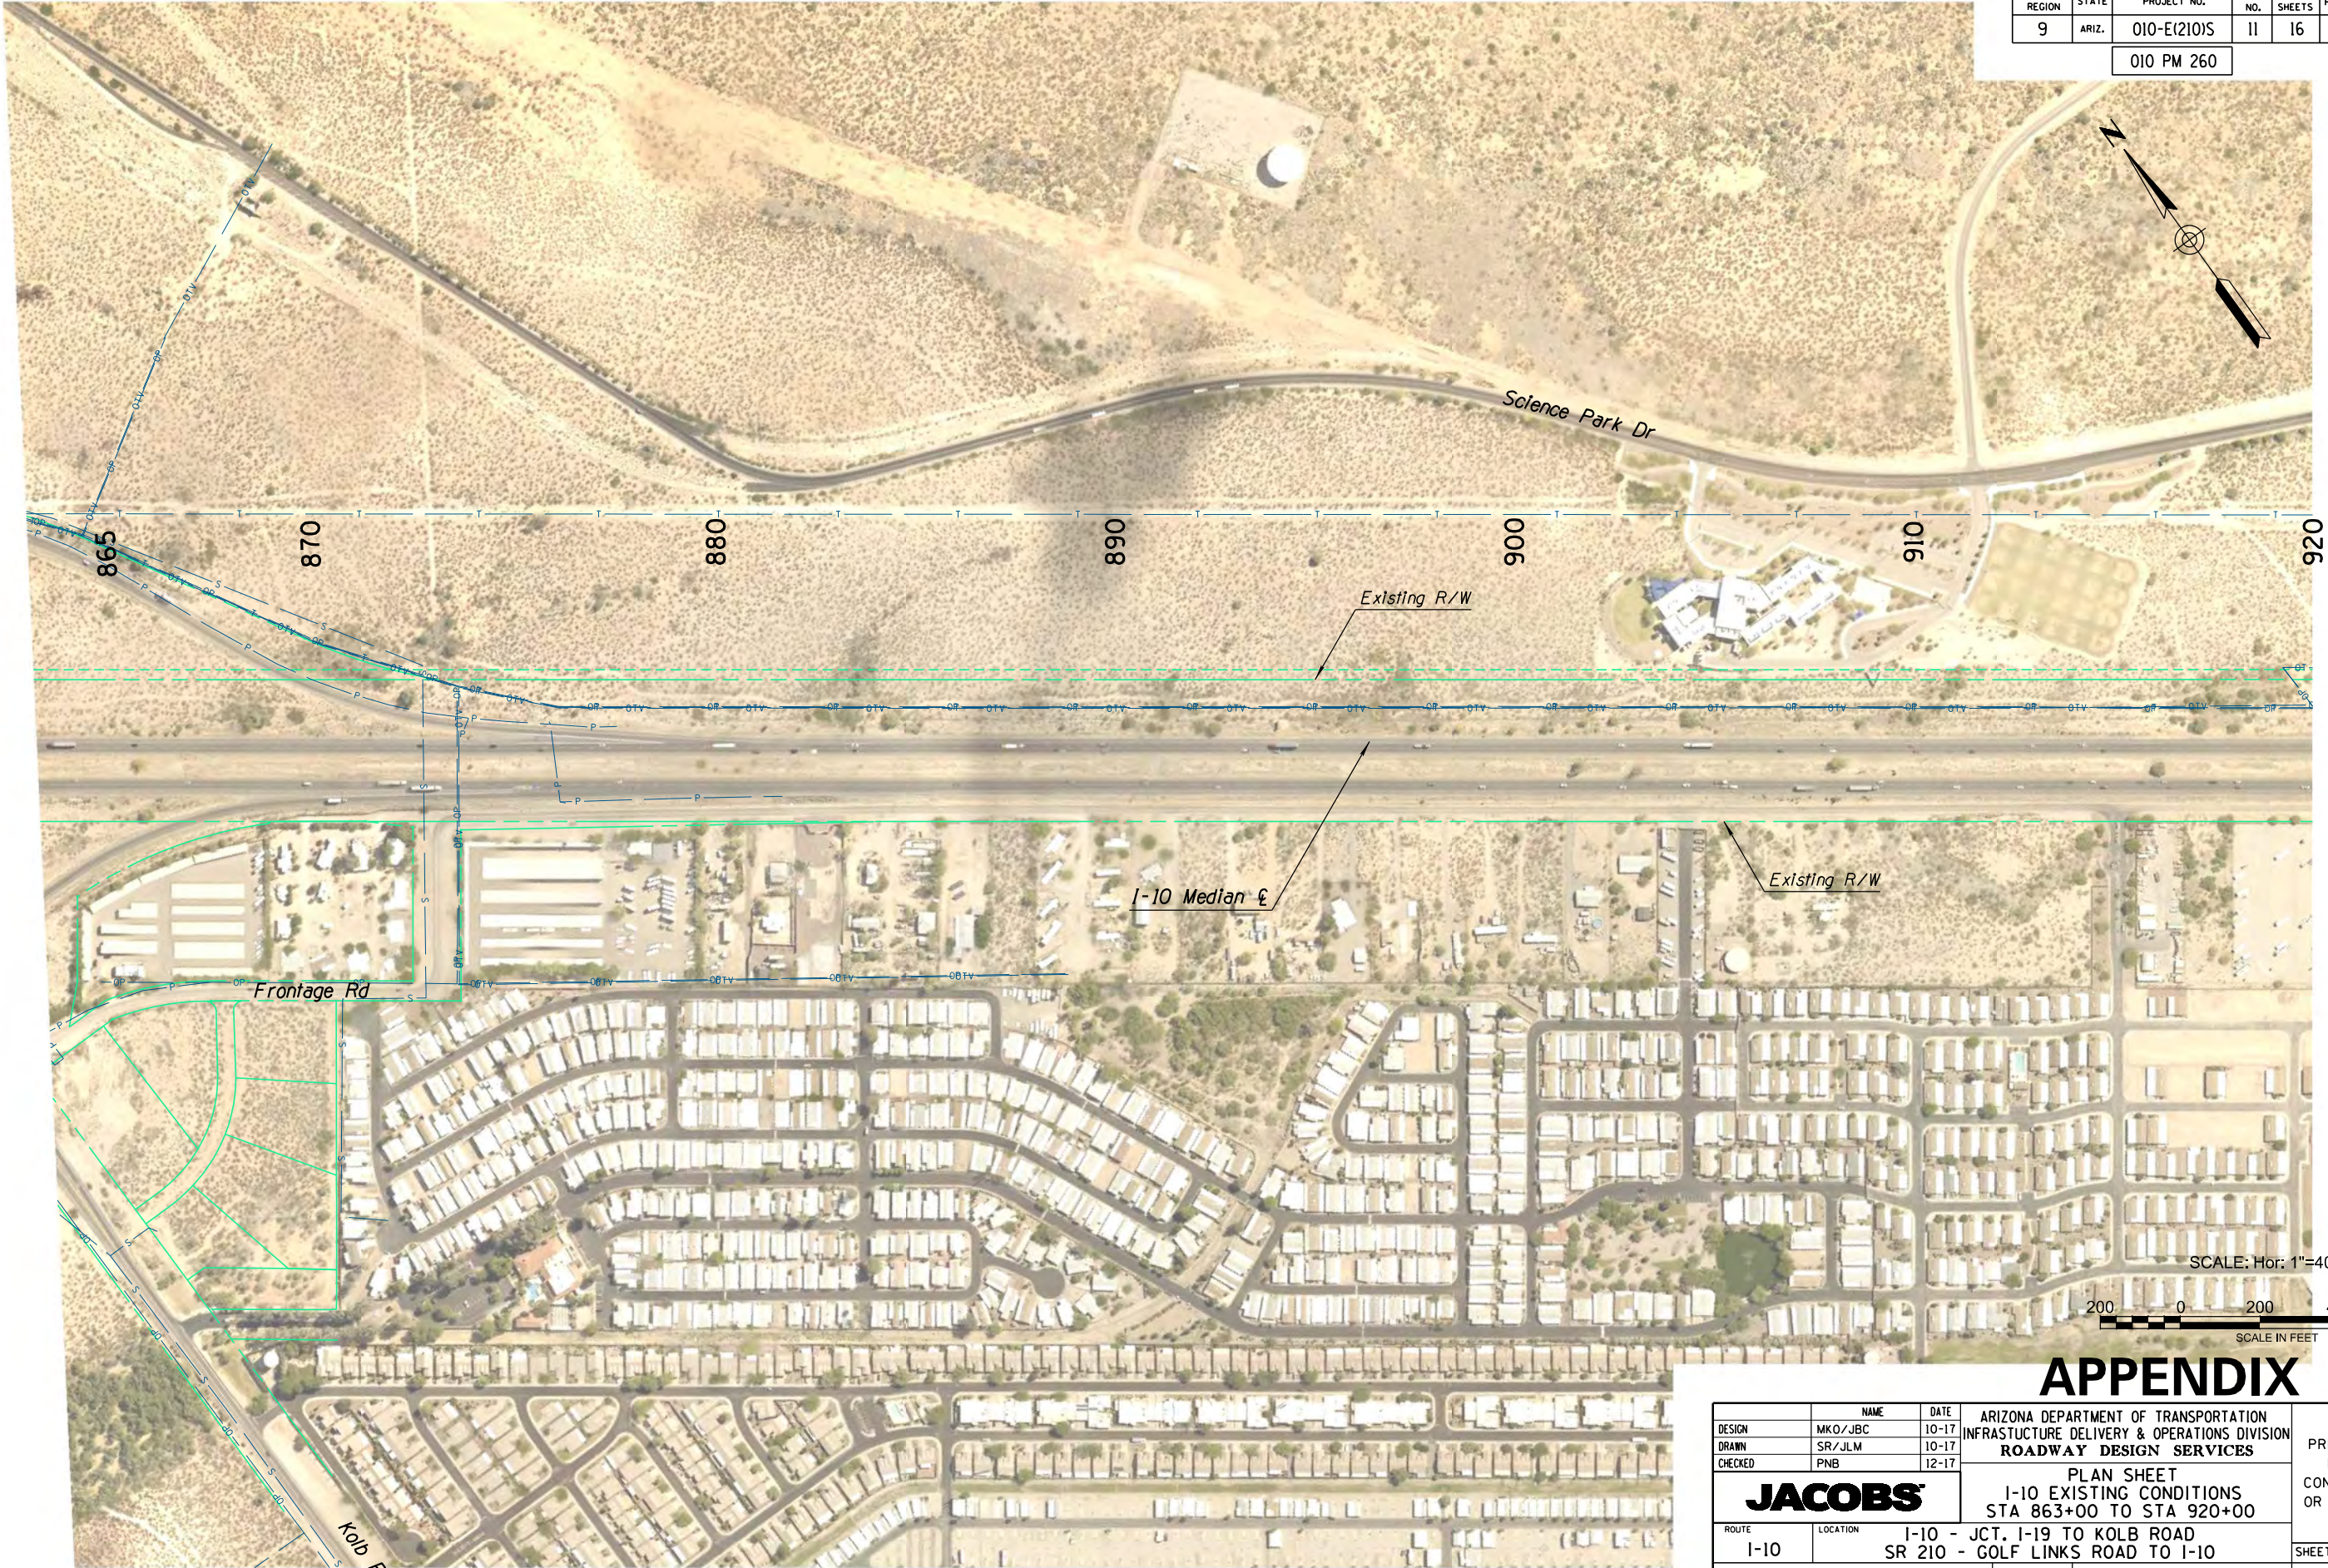

APPENDIX A


		NAME	DATE	ARIZONA DEPARTMENT OF TRANSPORTATION INFRASTRUCTURE DELIVERY & OPERATIONS DIVISION ROADWAY DESIGN SERVICES	PRELIMINARY NOT FOR CONSTRUCTION OR RECORDING
DESIGN	MKO/JBC		10-17		
DRAWN	SR/JLM		10-17		
CHECKED	PNB		12-17		
JACOBS			PLAN SHEET I-10 EXISTING CONDITIONS STA 863+00 TO STA 920+00		SHEET EC-11
ROUTE		LOCATION			
I-10		I-10 - JCT. I-19 TO KOLB ROAD SR 210 - GOLF LINKS ROAD TO I-10			
TRACS NO. H7825 OIL			010-E(210)S		___ OF ___

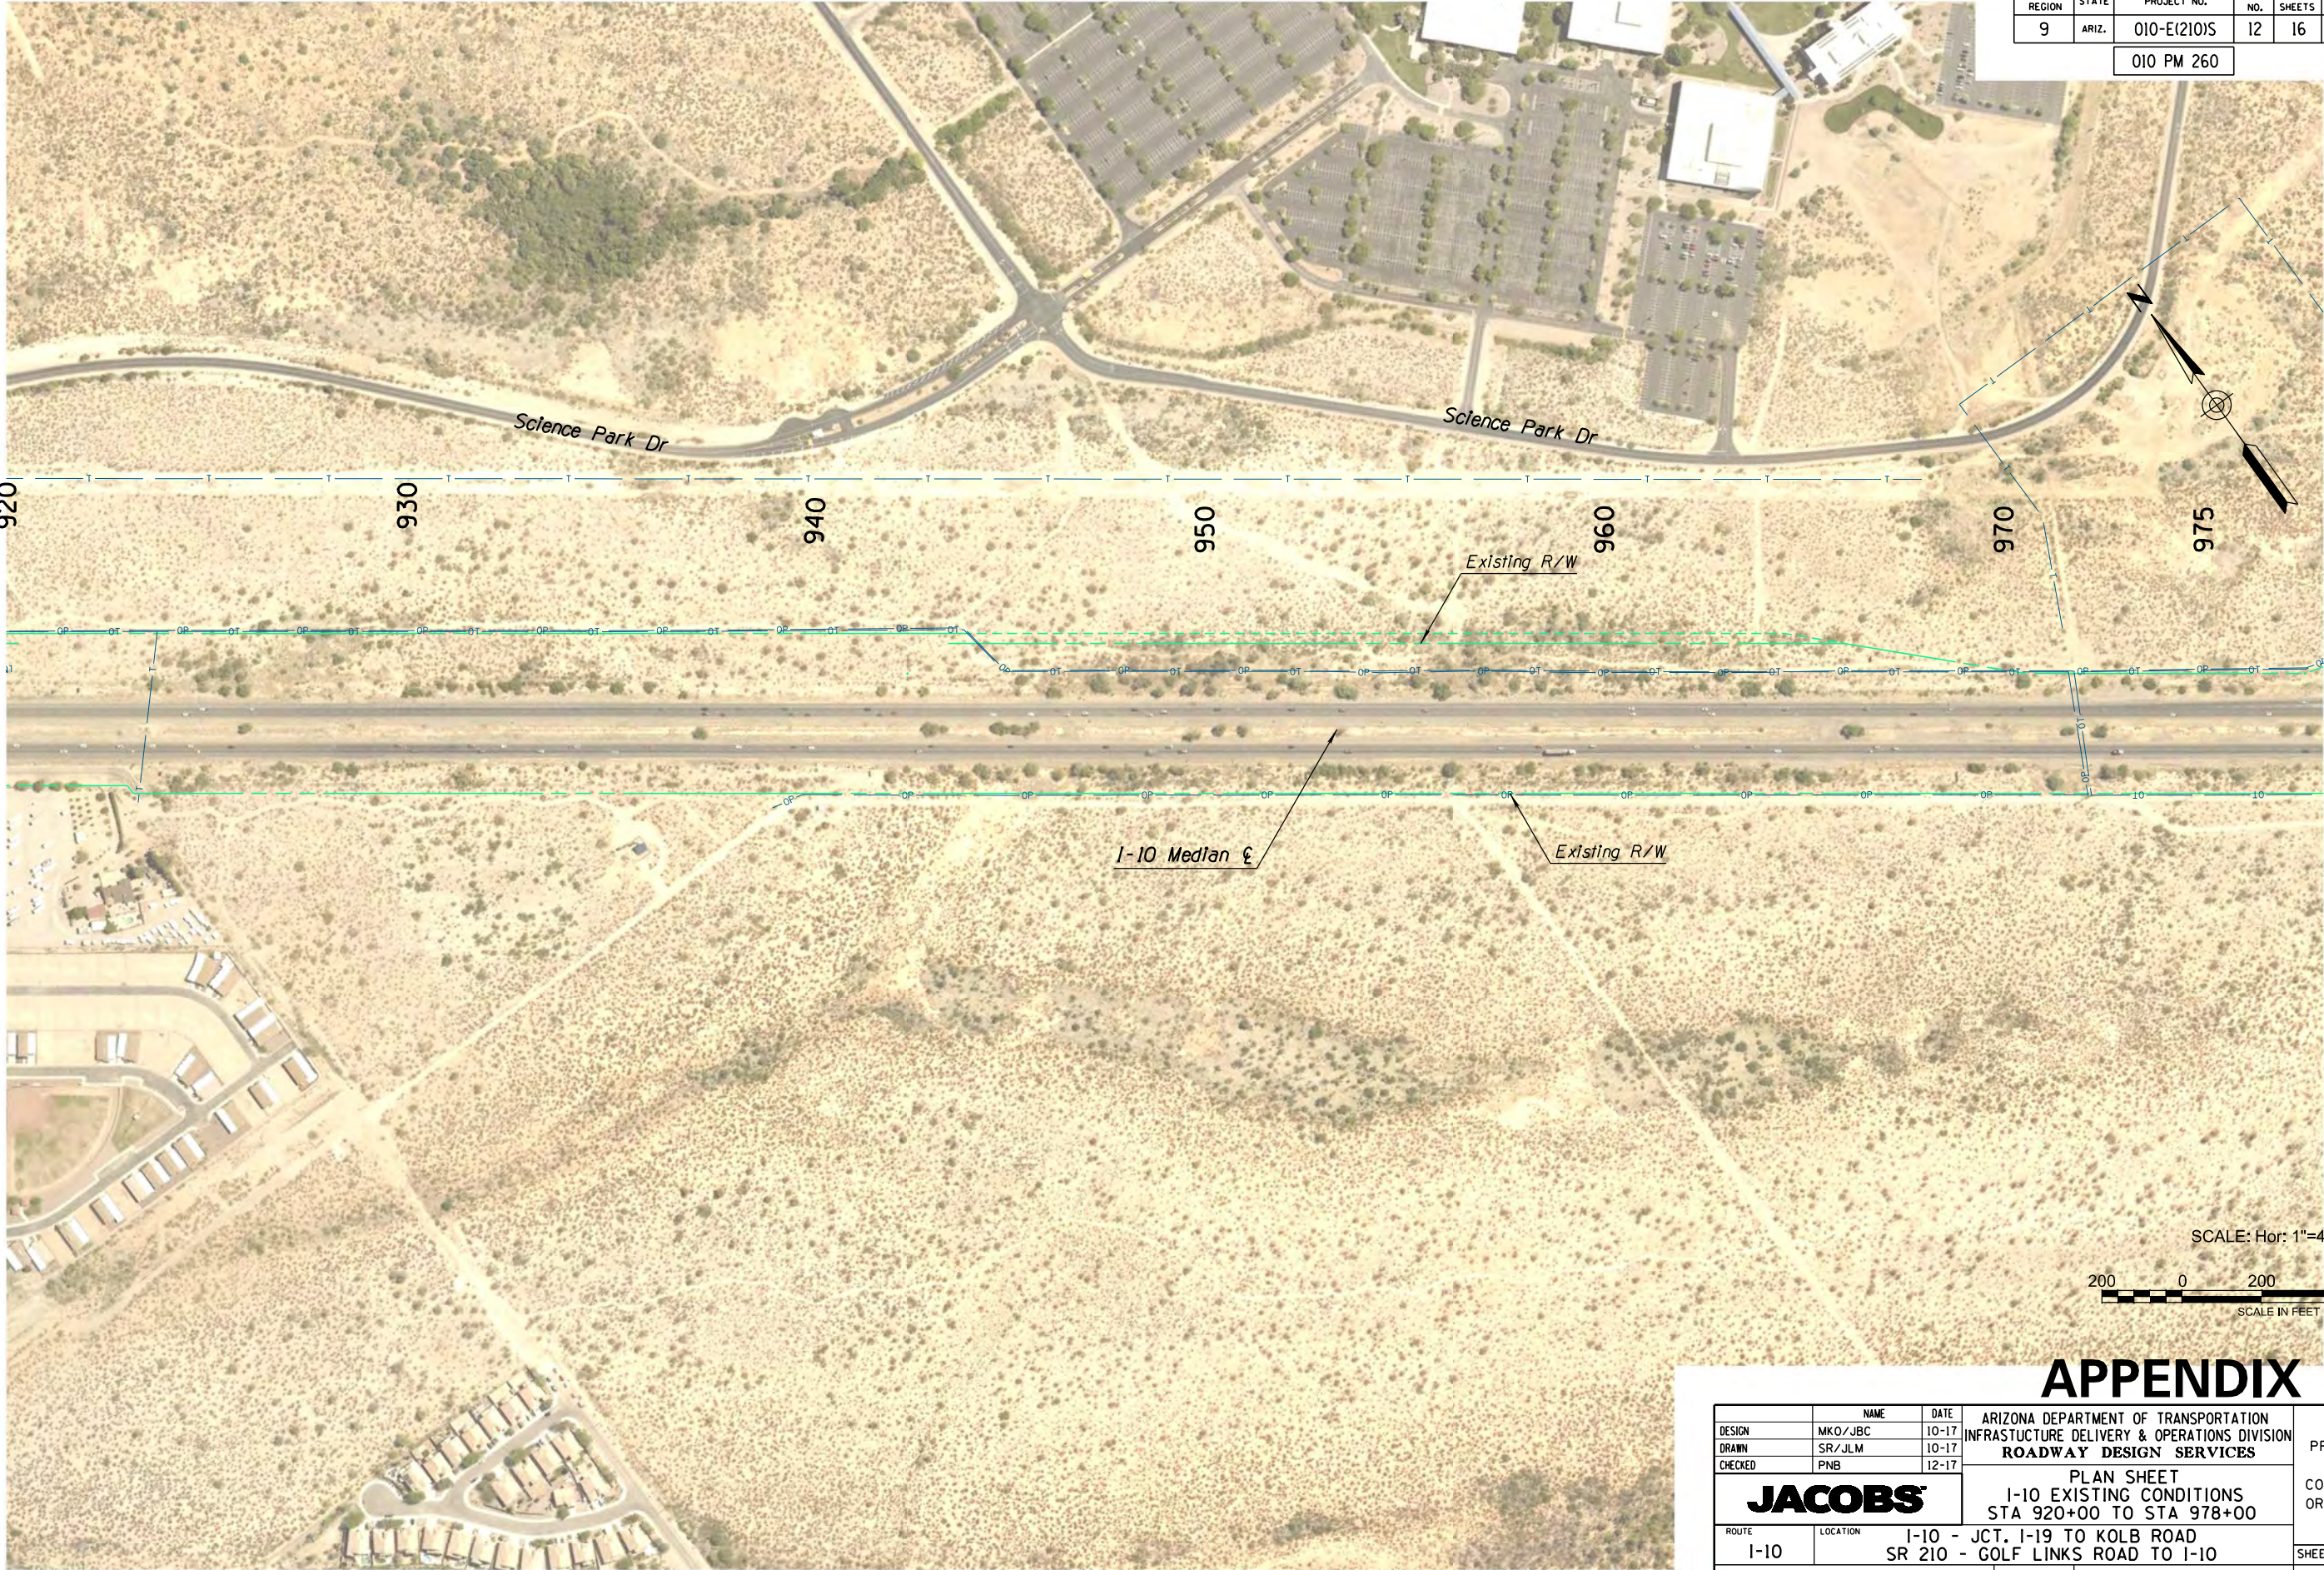

F.H.W.A. REGION	STATE	PROJECT NO.	SHEET NO.	TOTAL SHEETS	RECORD DRAWING
9	ARIZ.	010-E(210)S	12	16	

010 PM 260

SCALE: Hor: 1"=400'

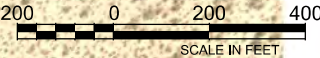


APPENDIX A

		NAME	DATE	ARIZONA DEPARTMENT OF TRANSPORTATION INFRASTRUCTURE DELIVERY & OPERATIONS DIVISION ROADWAY DESIGN SERVICES		PRELIMINARY NOT FOR CONSTRUCTION OR RECORDING
DESIGN	MKO/JBC		10-17			
DRAWN	SR/JLM		10-17			
CHECKED	PNB		12-17	PLAN SHEET I-10 EXISTING CONDITIONS STA 920+00 TO STA 978+00		SHEET EC-12
JACOBS						
ROUTE		LOCATION		I-10 - JCT. I-19 TO KOLB ROAD SR 210 - GOLF LINKS ROAD TO I-10		
I-10						
TRACS NO. H7825 OIL					010-E(210)S	___ OF ___

SURVEY NO. DATE LOCATION REVISIONS FINISHED PLANS SURVEY NO. DATE LOCATION REVISIONS FINISHED PLANS SURVEY NO. DATE LOCATION REVISIONS FINISHED PLANS

F.H.W.A. REGION	STATE	PROJECT NO.	SHEET NO.	TOTAL SHEETS	RECORD DRAWING
9	ARIZ.	010-E(210)S	13	16	

010 PM 260

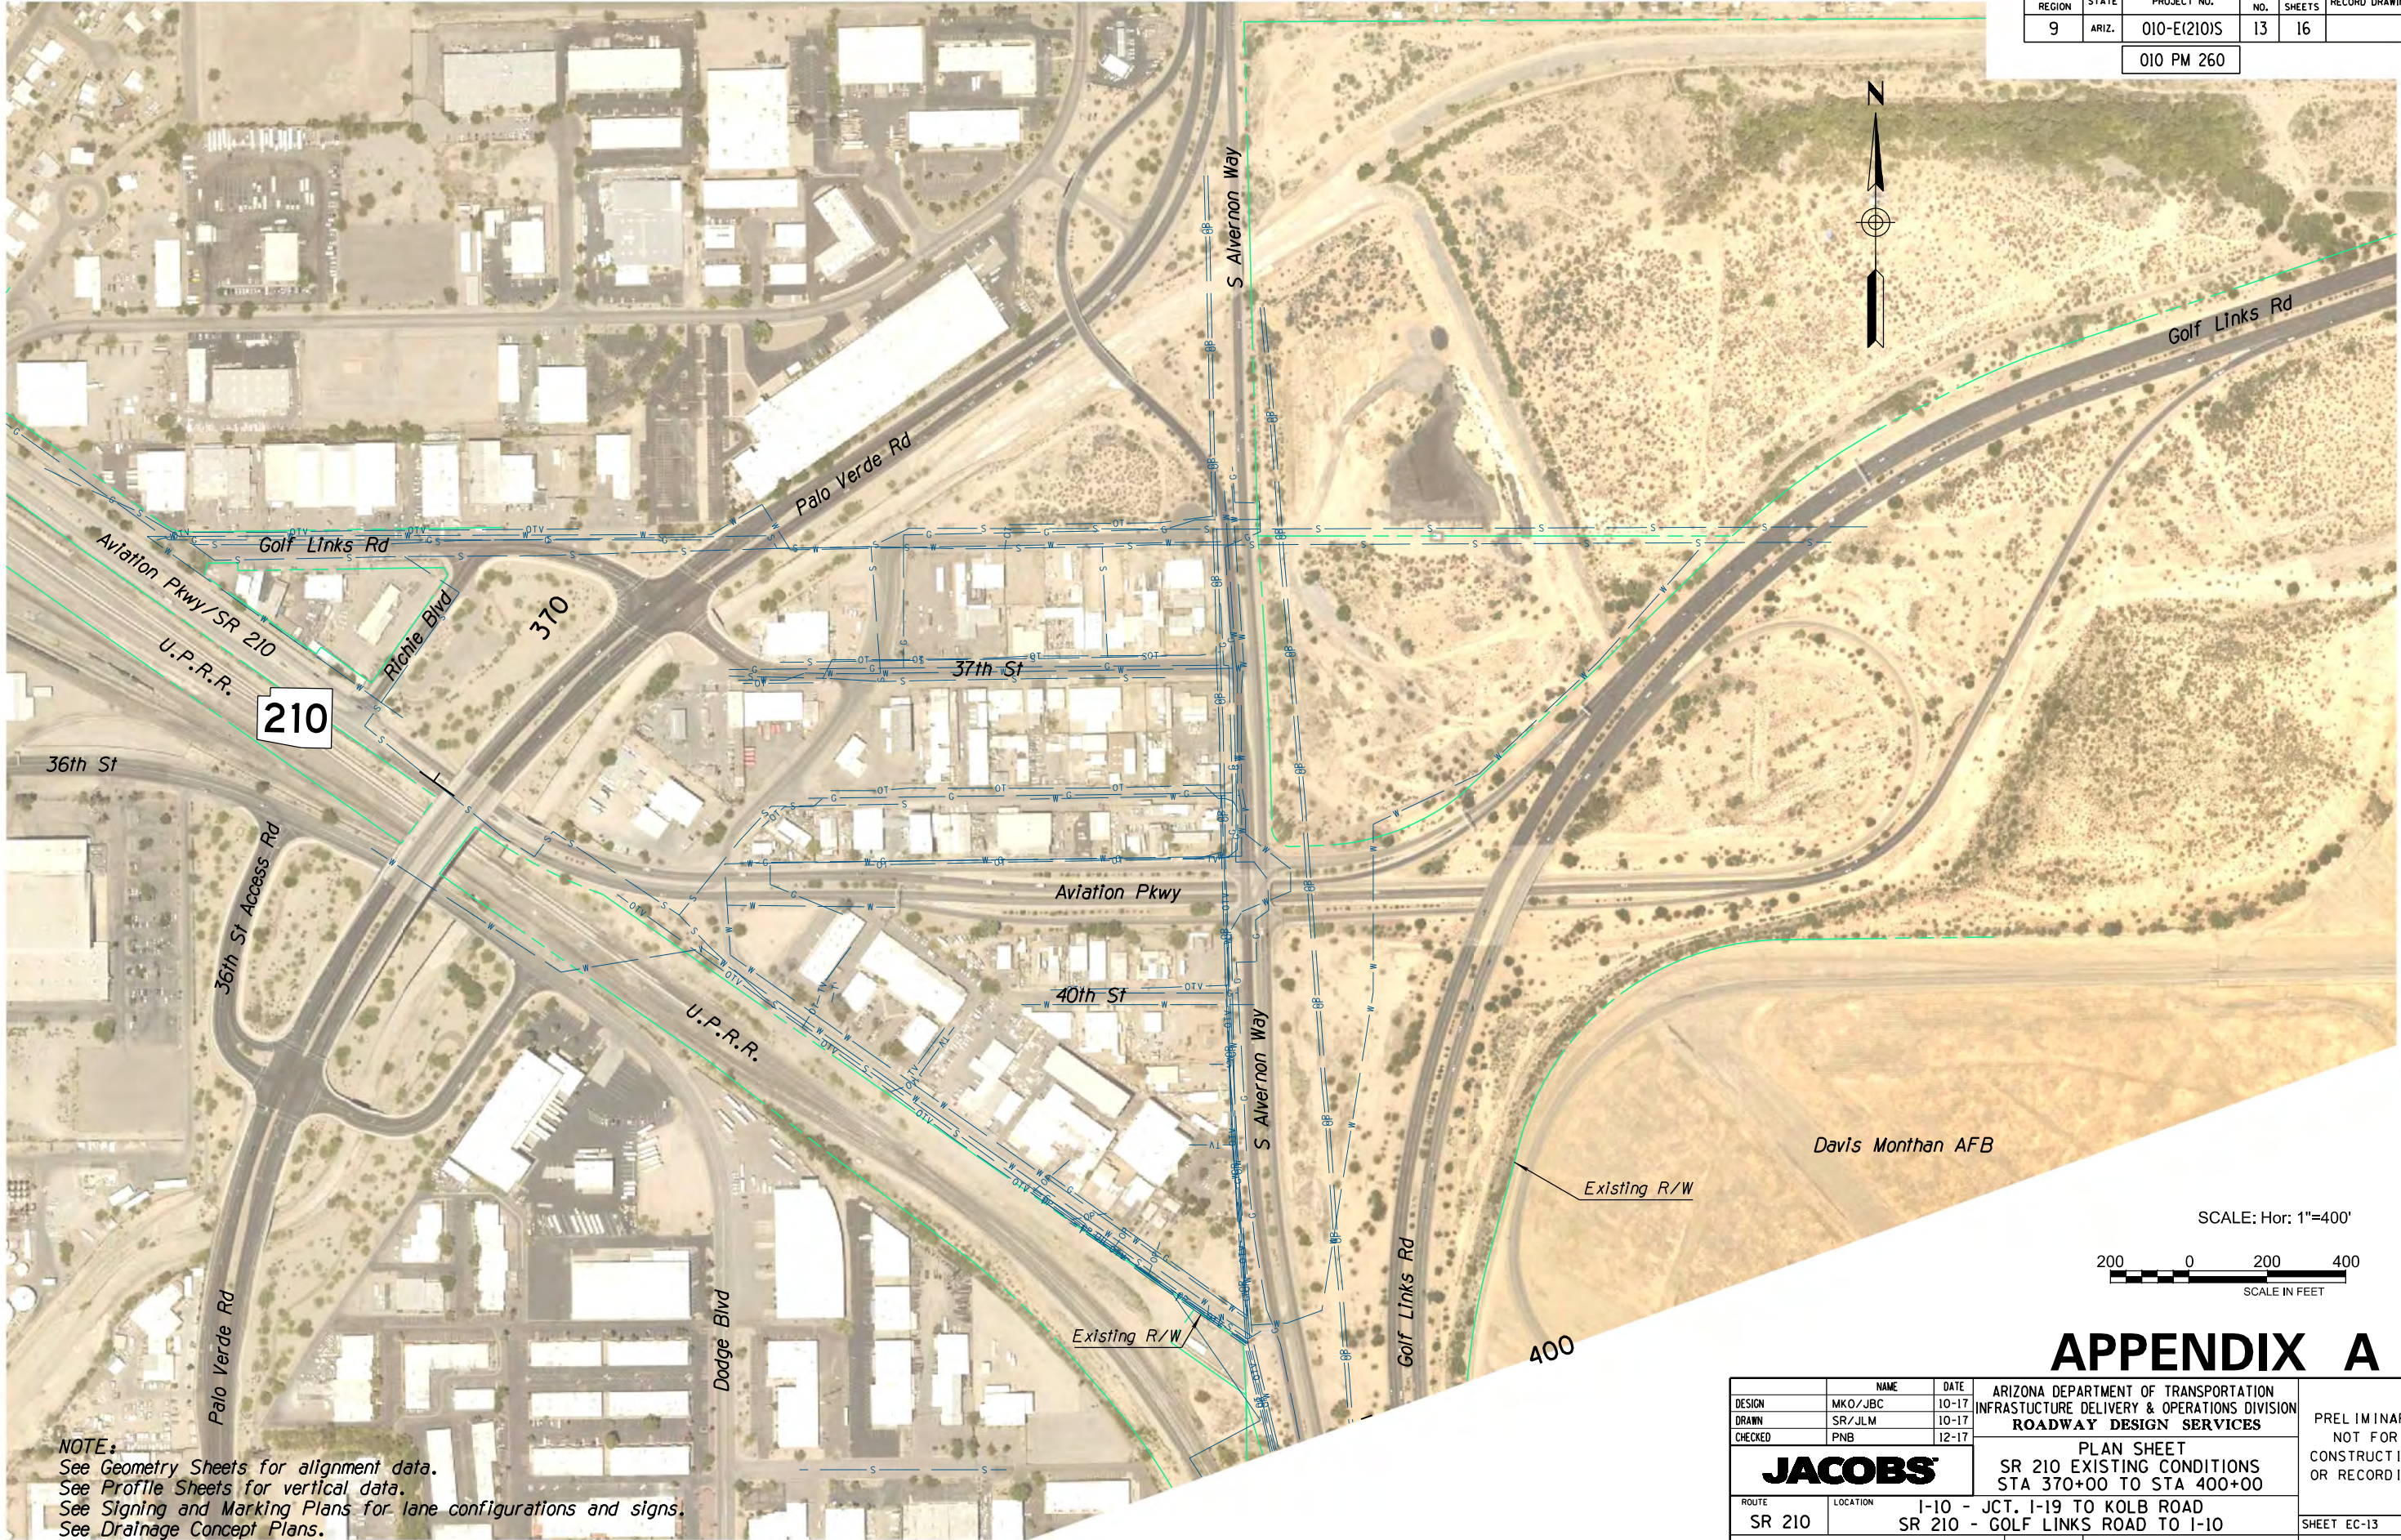


NOTE:
See Geometry Sheets for alignment data.
See Profile Sheets for vertical data.
See Signing and Marking Plans for lane configurations and signs.
See Drainage Concept Plans.

APPENDIX A

		NAME	DATE	ARIZONA DEPARTMENT OF TRANSPORTATION INFRASTRUCTURE DELIVERY & OPERATIONS DIVISION ROADWAY DESIGN SERVICES	PRELIMINARY NOT FOR CONSTRUCTION OR RECORDING
DESIGN	MKO/JBC		10-17		
DRAWN	SR/JLM		10-17		
CHECKED	PNB		12-17	PLAN SHEET SR 210 EXISTING CONDITIONS STA 370+00 TO STA 400+00	SHEET EC-13
JACOBS					
ROUTE		LOCATION			
SR 210		I-10 - JCT. I-19 TO KOLB ROAD SR 210 - GOLF LINKS ROAD TO I-10			
TRACS NO. H7825 OIL				010-E(210)S	___ OF ___


F.H.W.A. REGION	STATE	PROJECT NO.	SHEET NO.	TOTAL SHEETS	RECORD DRAWING
9	ARIZ.	010-E(210)S	14	16	

010 PM 260

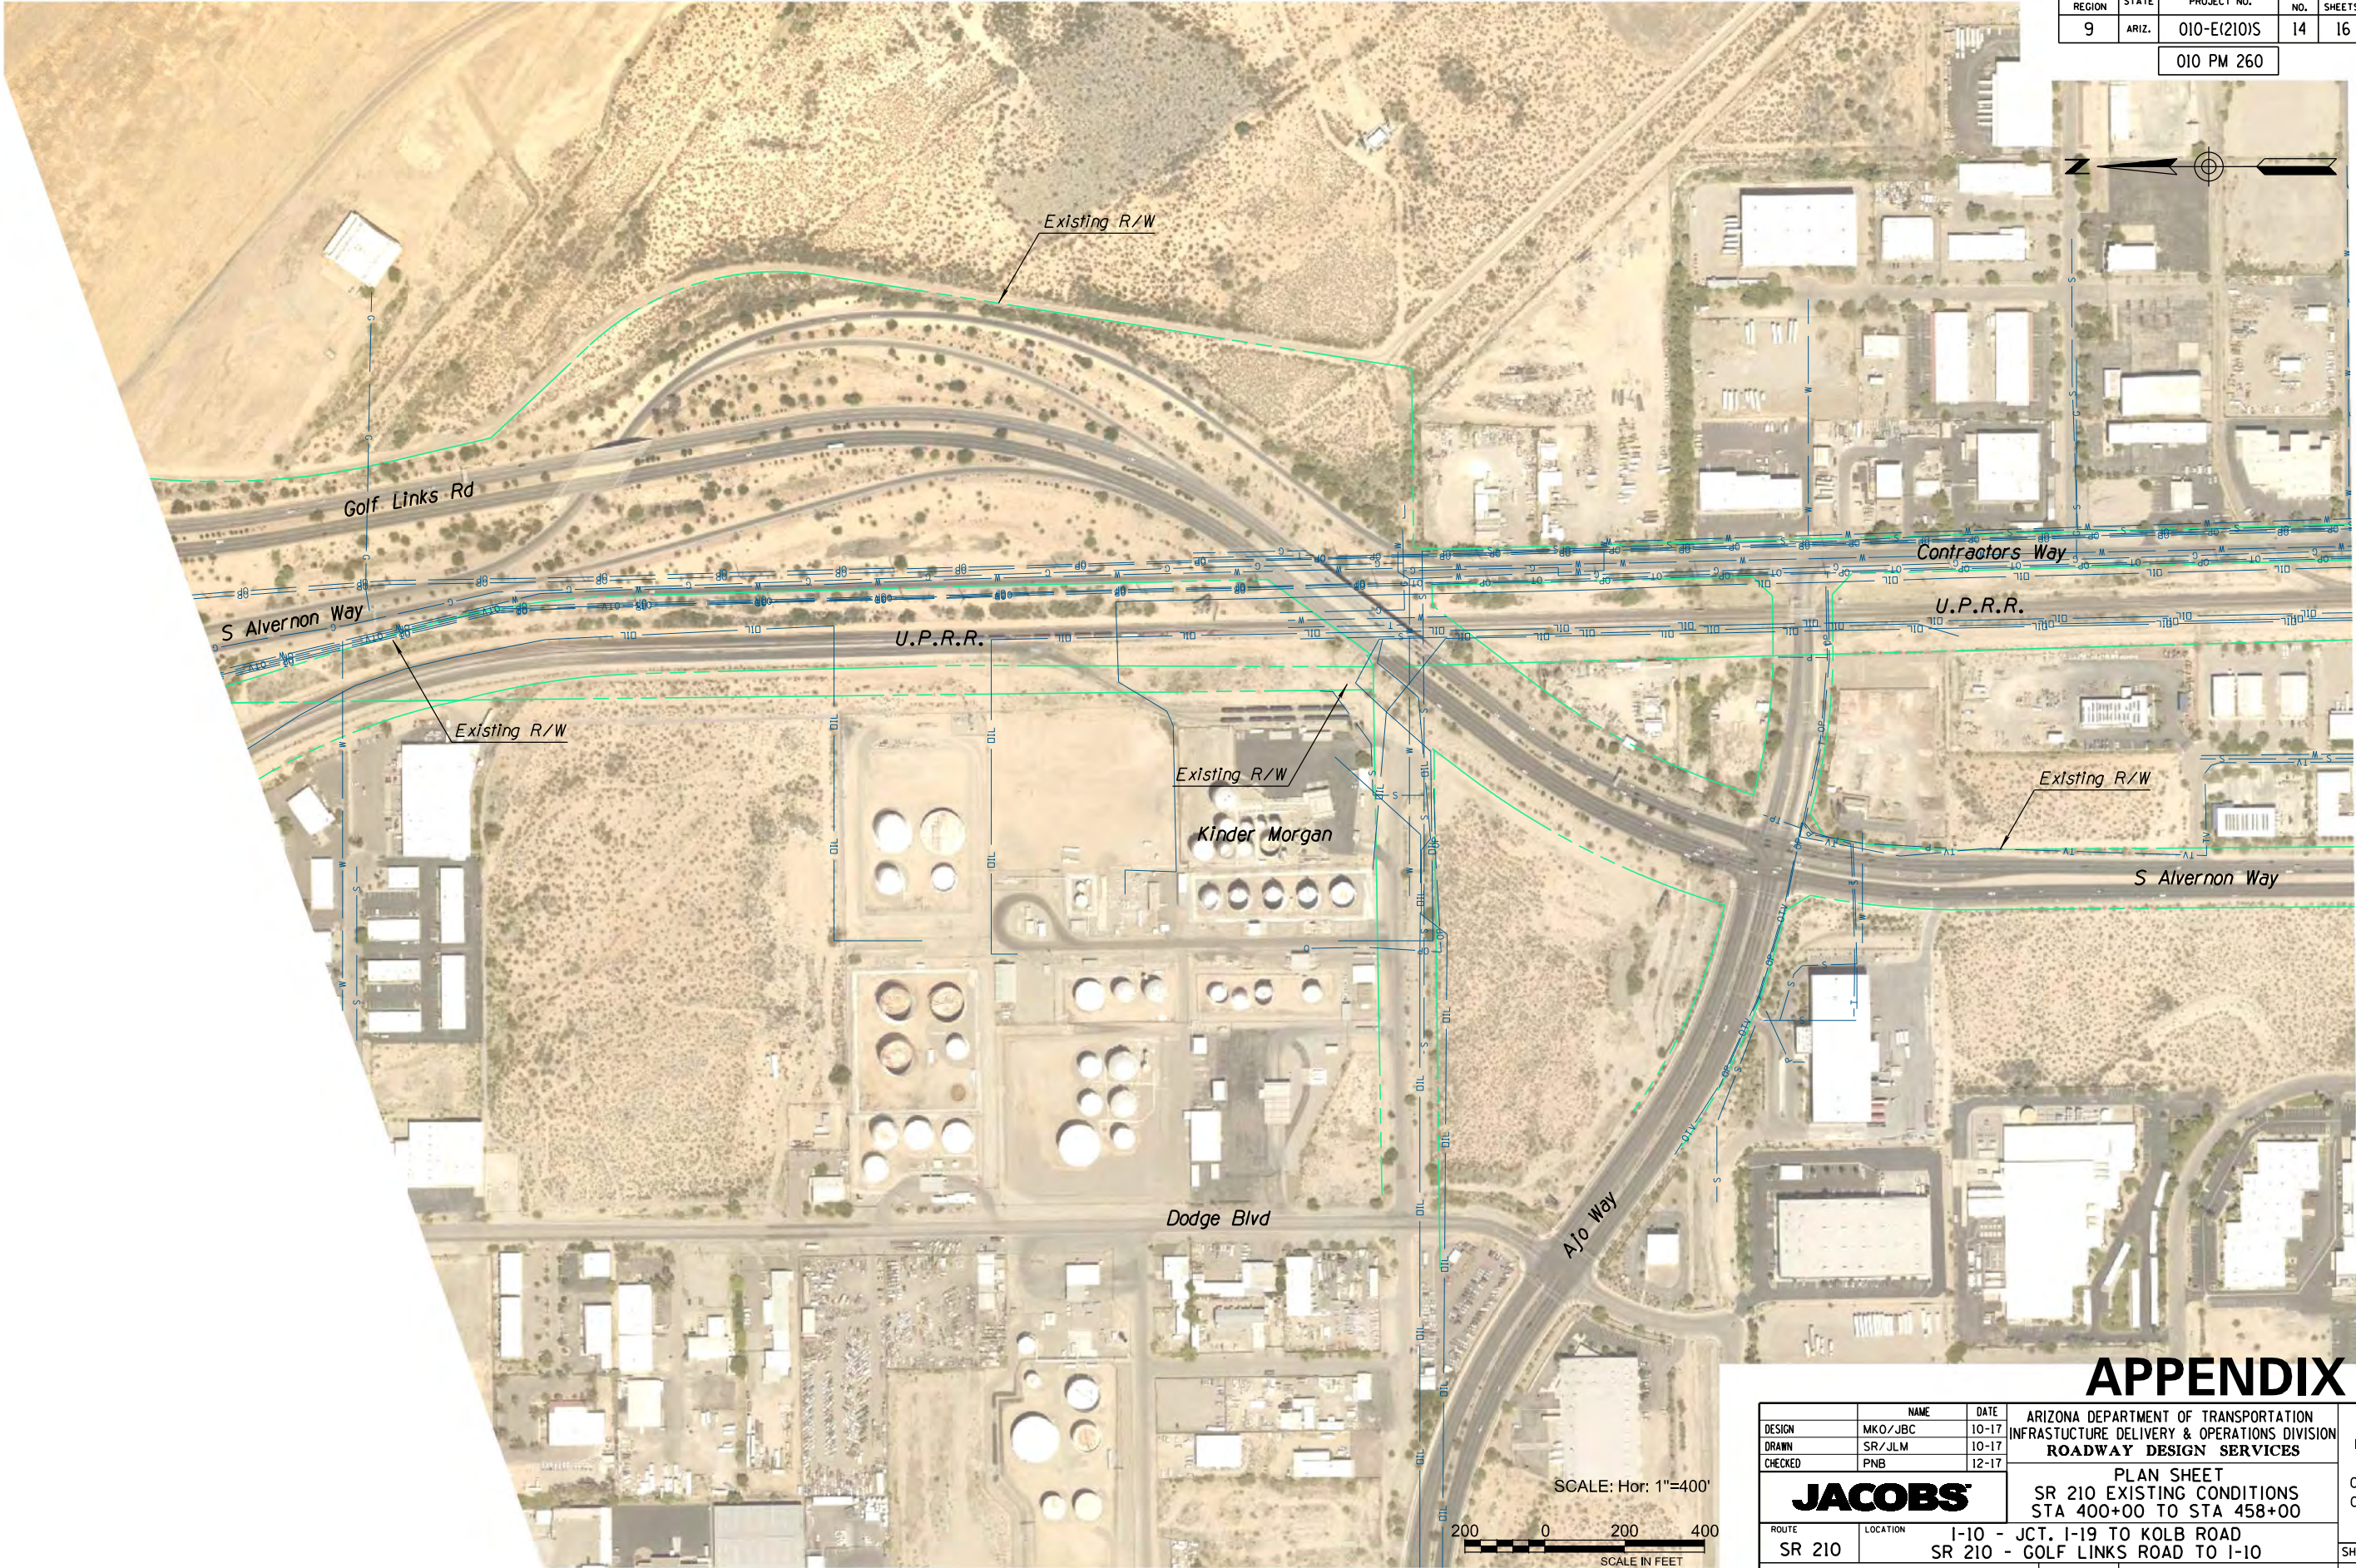



APPENDIX A

		NAME	DATE	ARIZONA DEPARTMENT OF TRANSPORTATION INFRASTRUCTURE DELIVERY & OPERATIONS DIVISION ROADWAY DESIGN SERVICES		PRELIMINARY NOT FOR CONSTRUCTION OR RECORDING
DESIGN	MKO/JBC		10-17			
DRAWN	SR/JLM		10-17			
CHECKED	PNB		12-17	PLAN SHEET SR 210 EXISTING CONDITIONS STA 400+00 TO STA 458+00		
JACOBS						
ROUTE		LOCATION				SHEET EC-14
SR 210		I-10 - JCT. I-19 TO KOLB ROAD SR 210 - GOLF LINKS ROAD TO I-10				
TRACS NO. H7825 OIL			010-E(210)S			___ OF ___

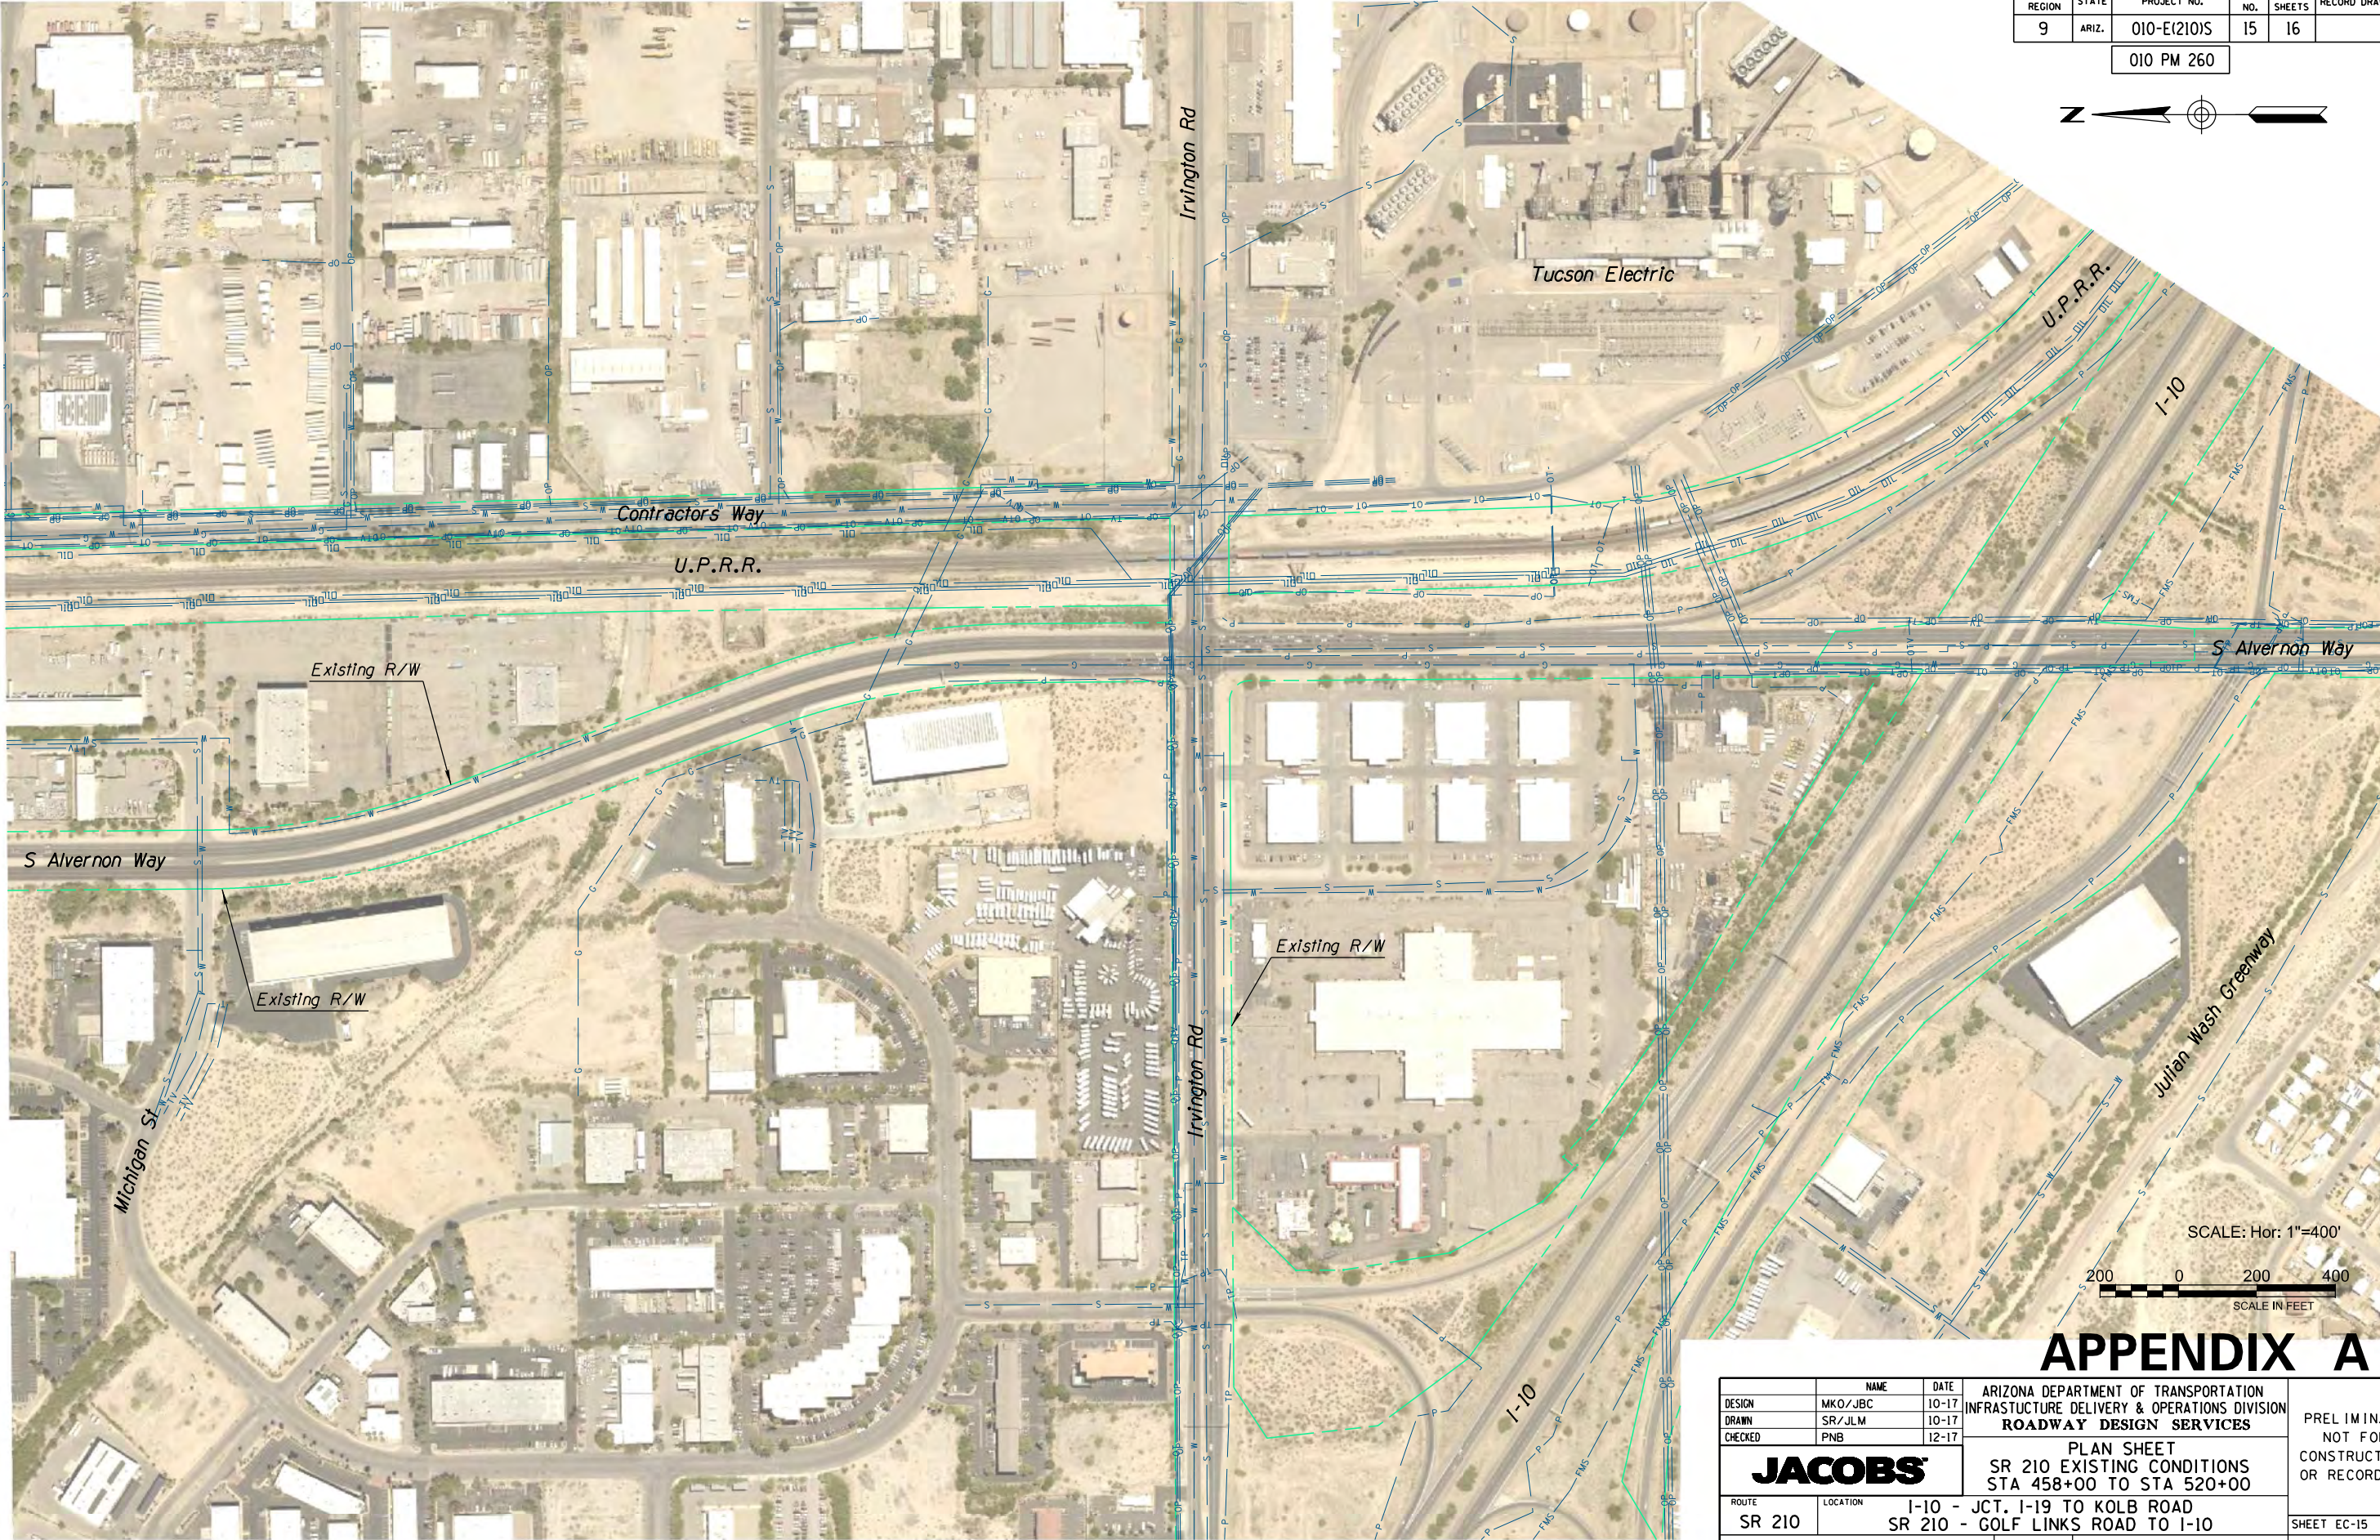


F.H.W.A. REGION	STATE	PROJECT NO.	SHEET NO.	TOTAL SHEETS	RECORD DRAWING
9	ARIZ.	010-E(210)S	15	16	

010 PM 260

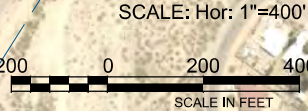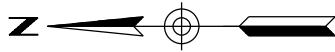


APPENDIX A

	NAME	DATE	ARIZONA DEPARTMENT OF TRANSPORTATION INFRASTRUCTURE DELIVERY & OPERATIONS DIVISION ROADWAY DESIGN SERVICES		PRELIMINARY NOT FOR CONSTRUCTION OR RECORDING
DESIGN	MKO/JBC	10-17			
DRAWN	SR/JLM	10-17			
CHECKED	PNB	12-17	PLAN SHEET SR 210 EXISTING CONDITIONS STA 458+00 TO STA 520+00		
JACOBS					
ROUTE	LOCATION		I-10 - JCT. I-19 TO KOLB ROAD SR 210 - GOLF LINKS ROAD TO I-10		SHEET EC-15
SR 210					
TRACS NO. H7825 OIL			010-E(210)S		___ OF ___

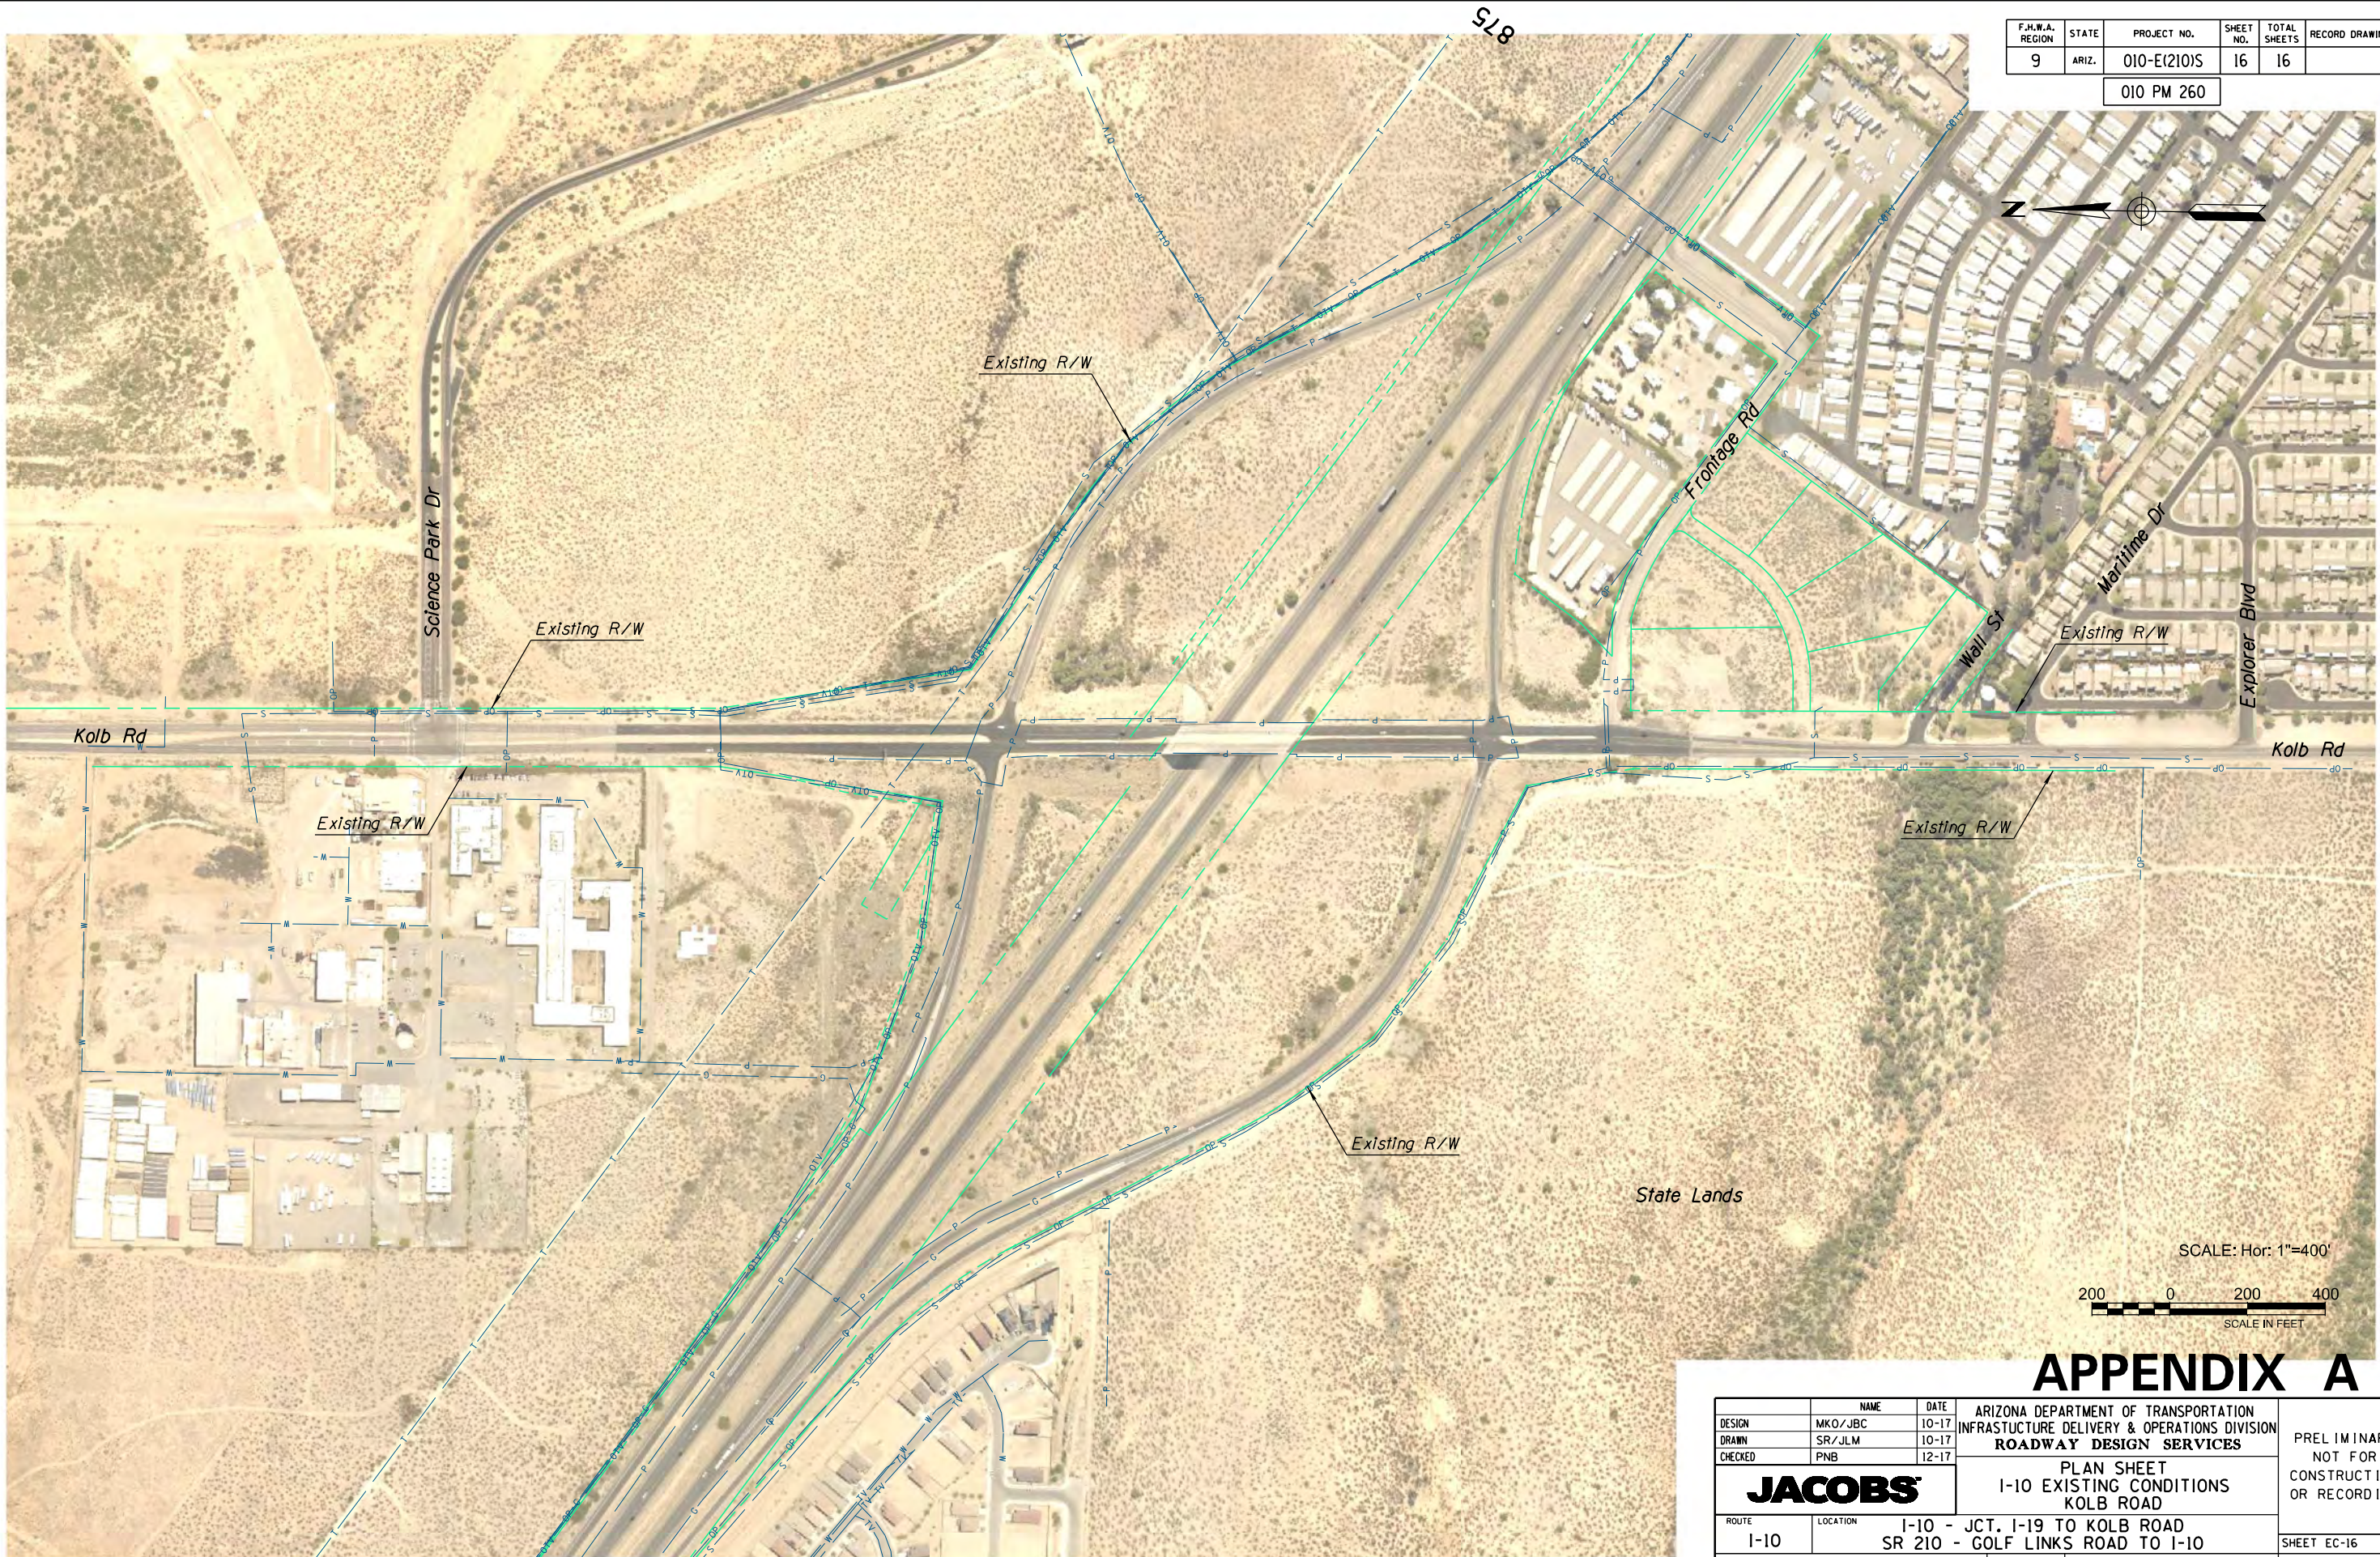

F.H.W.A. REGION	STATE	PROJECT NO.	SHEET NO.	TOTAL SHEETS	RECORD DRAWING
9	ARIZ.	010-E(210)S	16	16	

010 PM 260

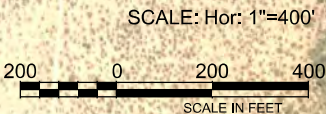

APPENDIX A

		NAME	DATE	ARIZONA DEPARTMENT OF TRANSPORTATION INFRASTRUCTURE DELIVERY & OPERATIONS DIVISION ROADWAY DESIGN SERVICES	PRELIMINARY NOT FOR CONSTRUCTION OR RECORDING
DESIGN	MKO/JBC		10-17		
DRAWN	SR/JLM		10-17		
CHECKED	PNB		12-17		
JACOBS			PLAN SHEET I-10 EXISTING CONDITIONS KOLB ROAD		
ROUTE	LOCATION		I-10 - JCT. I-19 TO KOLB ROAD SR 210 - GOLF LINKS ROAD TO I-10		SHEET EC-16
I-10					
TRACS NO. H7825 OIL				010-E(210)S	___ OF ___