
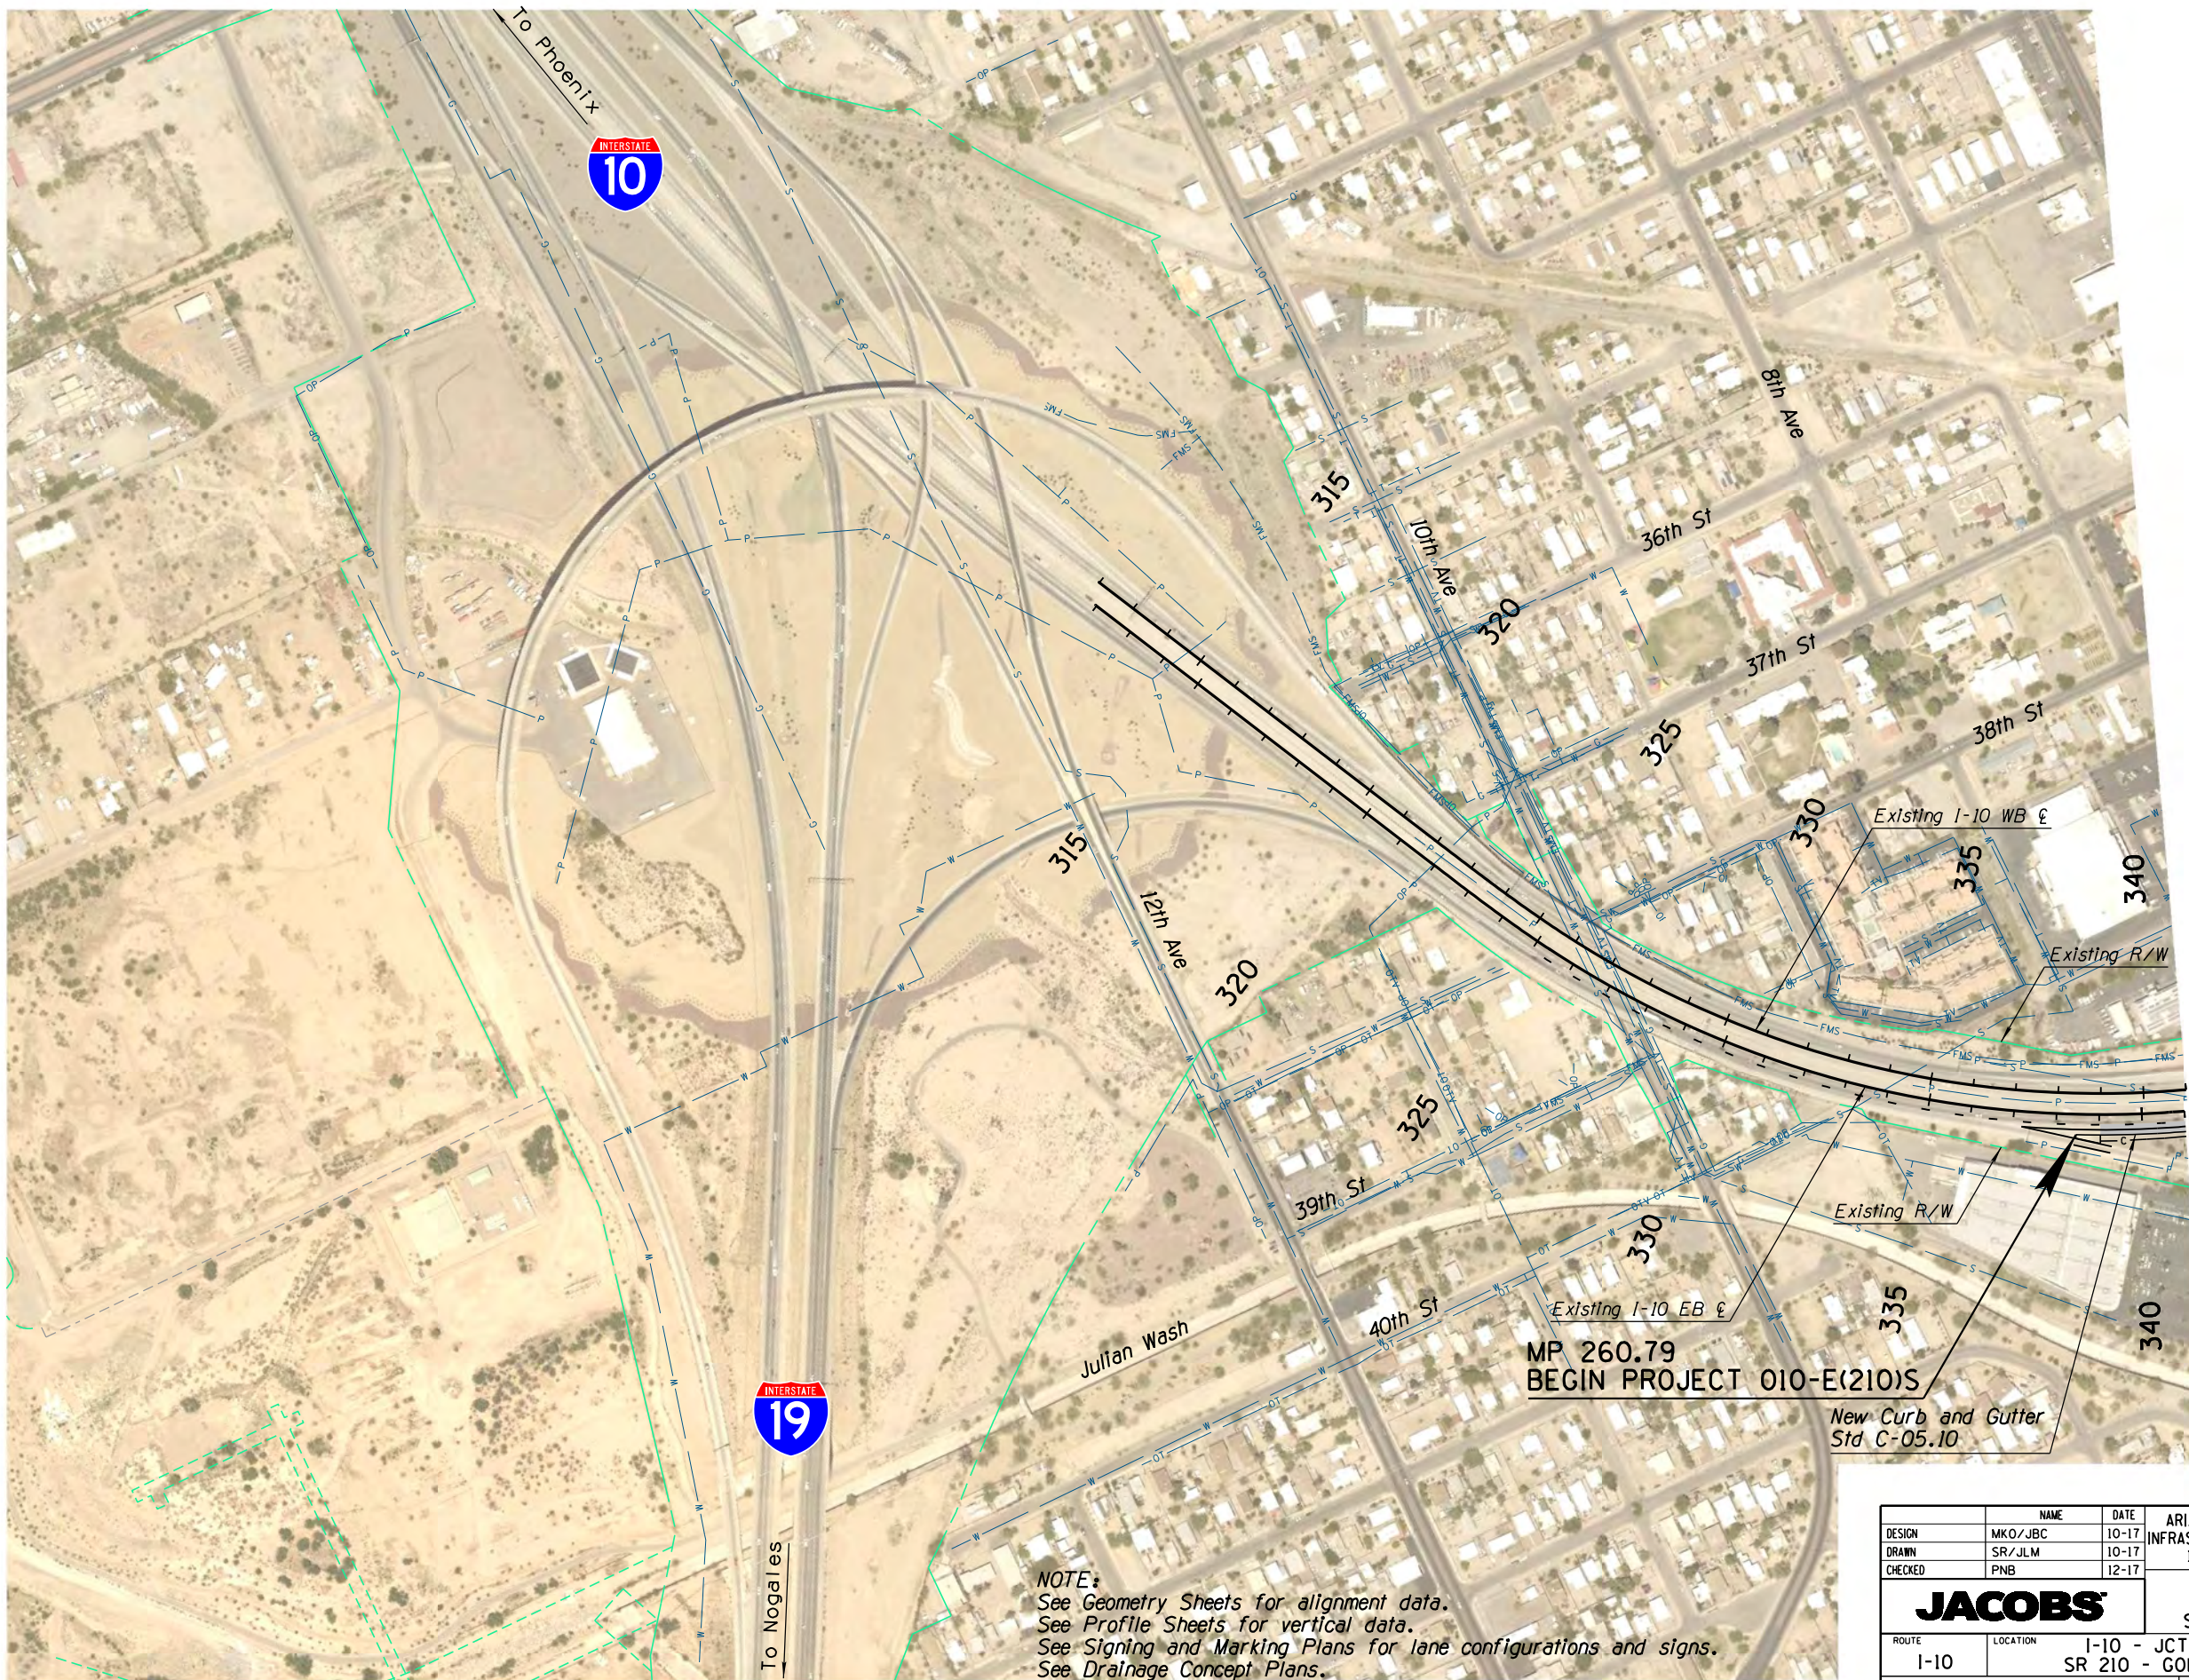



SURVEY NO. FINISHED PLANS DATE REVISIONS LOCATION DATE FINISHED PLANS SURVEY NO. REVISIONS LOCATION DATE

F.H.W.A. REGION	STATE	PROJECT NO.	SHEET NO.	TOTAL SHEETS	RECORD DRAWING
9	ARIZ.	010-E(210)S	1	16	

010 PM 260

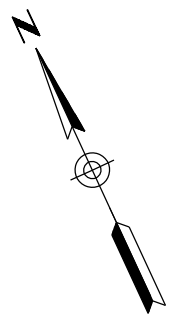

SCALE: Hor: 1"=400'

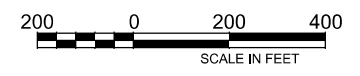


# APPENDIX C

DESIGN	MKO/JBC	DATE	10-17	ARIZONA DEPARTMENT OF TRANSPORTATION INFRASTRUCTURE DELIVERY & OPERATIONS DIVISION <b>ROADWAY DESIGN SERVICES</b>	PRELIMINARY NOT FOR CONSTRUCTION OR RECORDING
DRAWN	SR/JLM	DATE	10-17		
CHECKED	PNB	DATE	12-17		
<b>JACOBS</b>		PLAN SHEET I-10 SYSTEM ALT 1 STA 314+00 TO STA 341+00			
ROUTE	I-10	LOCATION	I-10 - JCT. I-19 TO KOLB ROAD SR 210 - GOLF LINKS ROAD TO I-10	SHEET PL-01	
TRACS NO.	H7825 OIL	010-E(210)S		OF	

F.H.W.A. REGION	STATE	PROJECT NO.	SHEET NO.	TOTAL SHEETS	RECORD DRAWING
9	ARIZ.	010-E(210)S	2	16	

010 PM 260

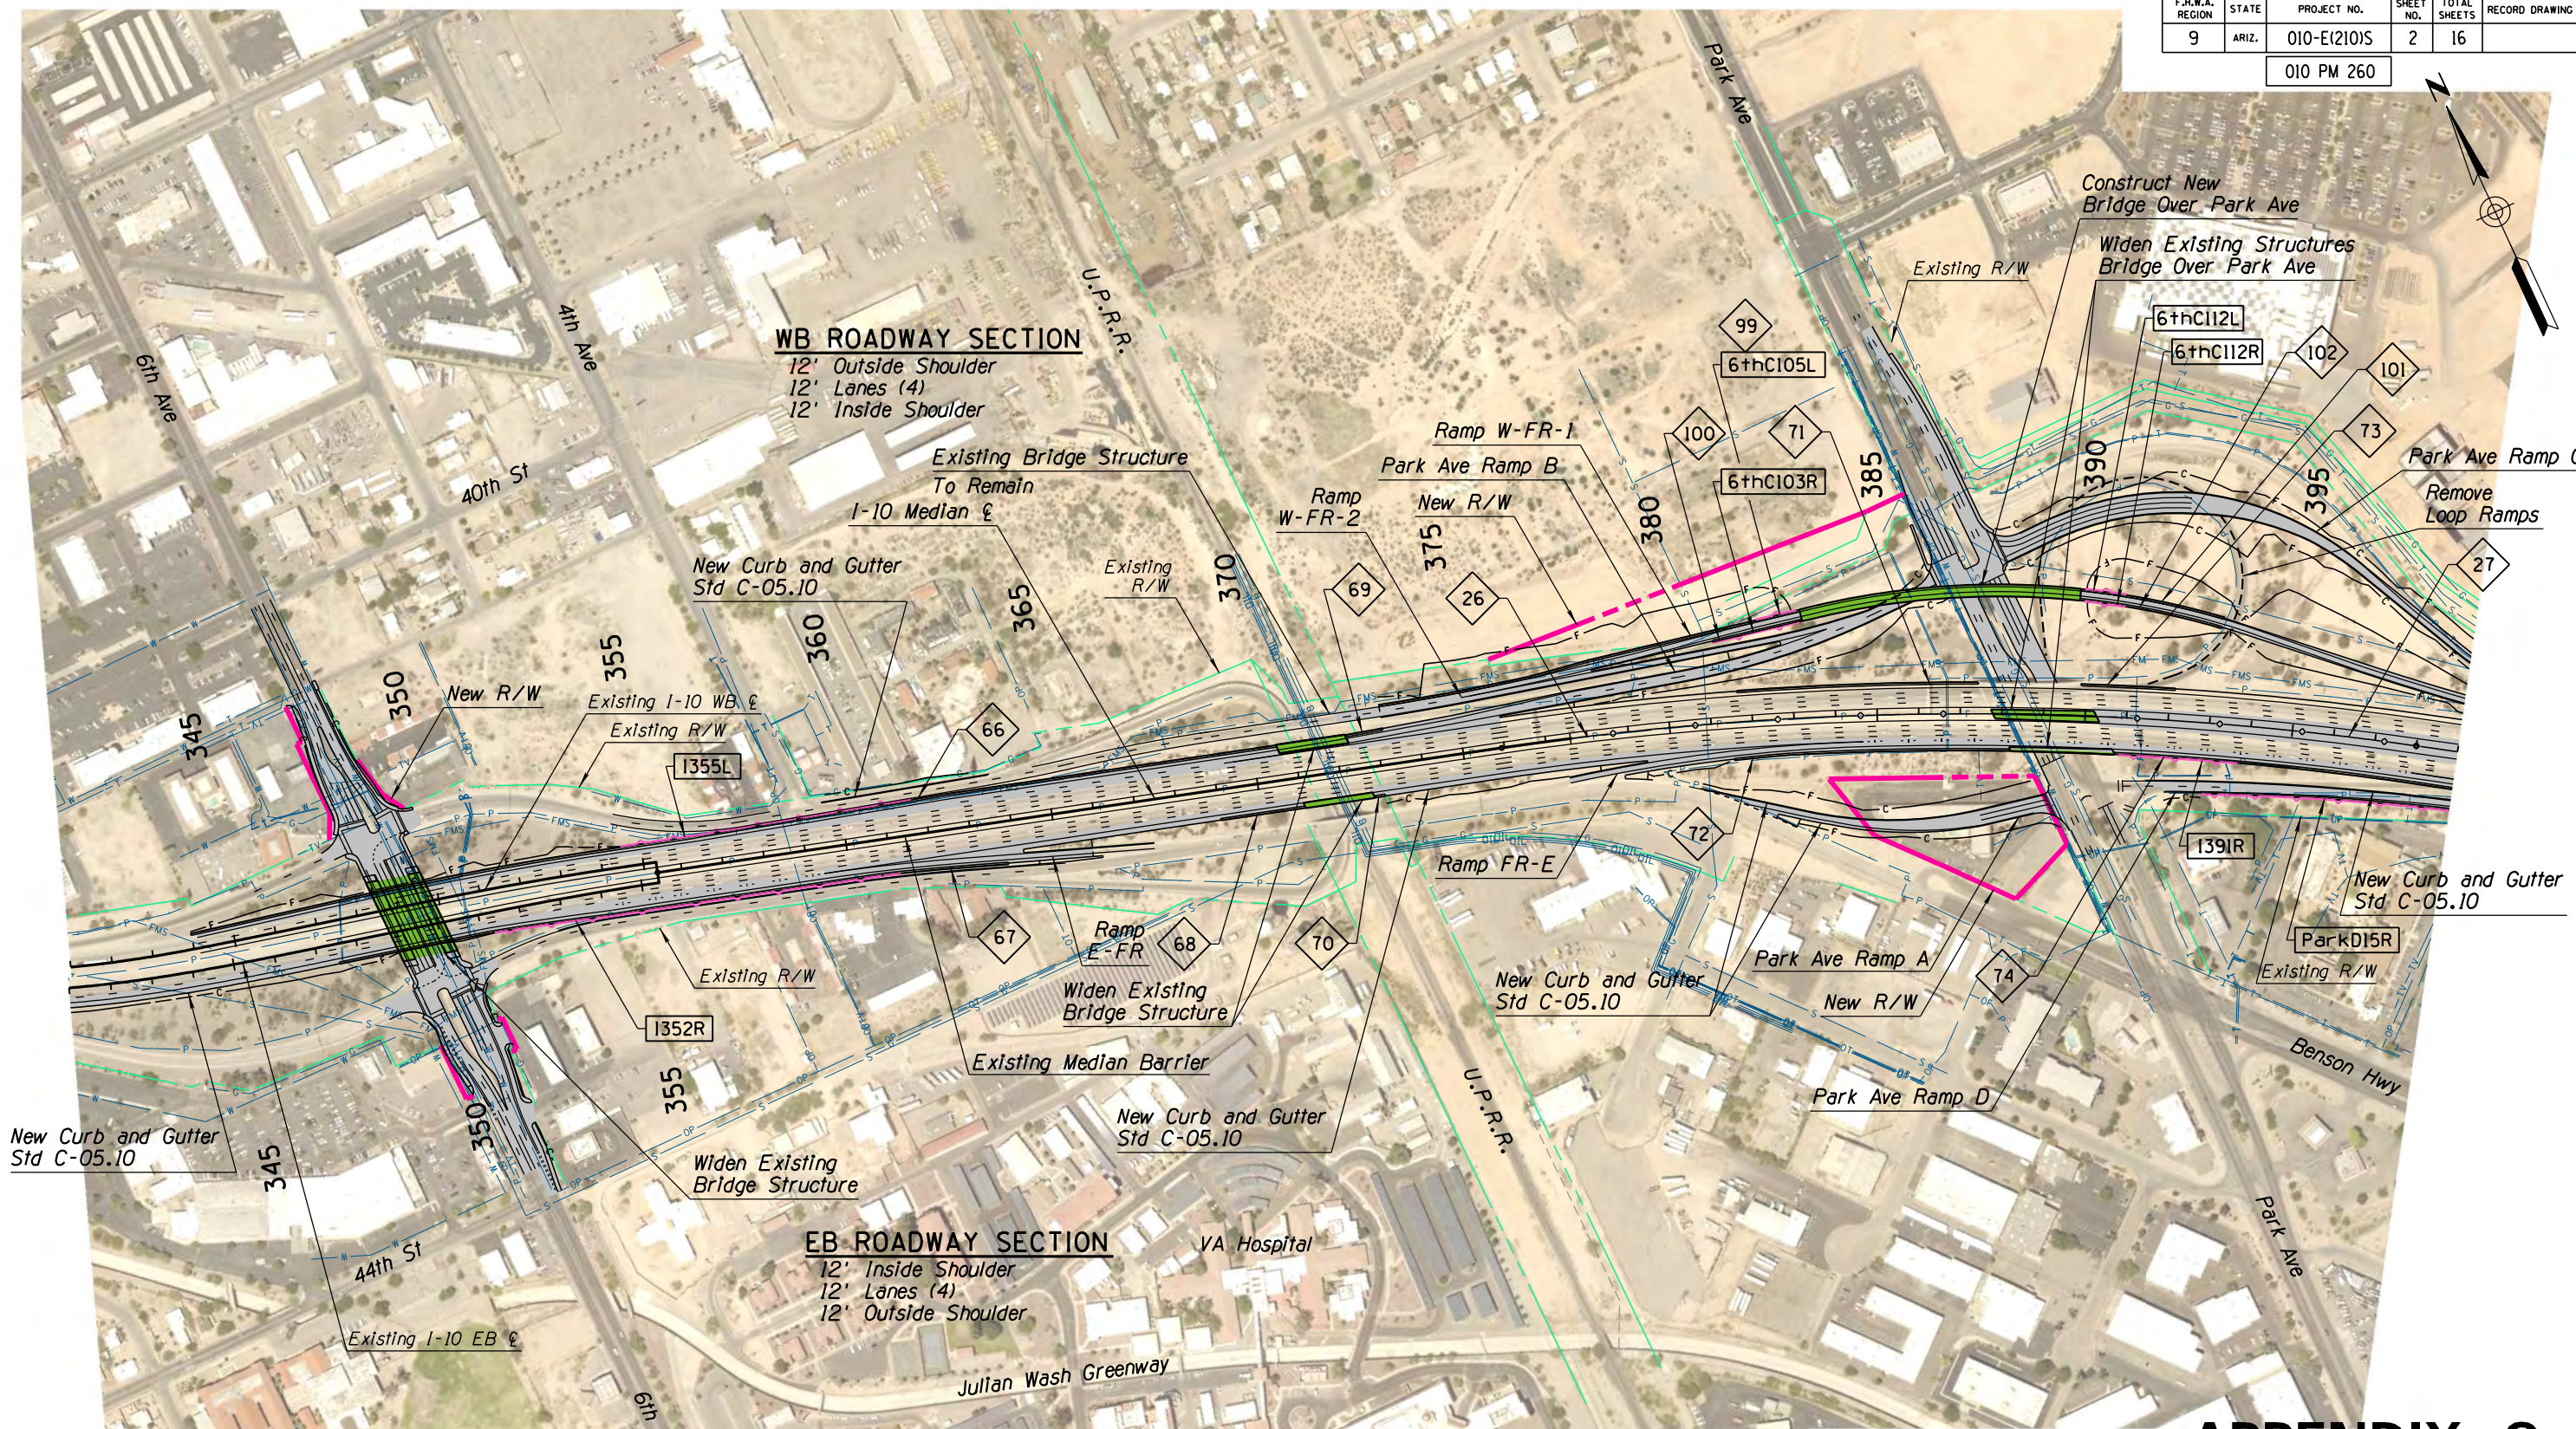

**WB ROADWAY SECTION**


12' Outside Shoulder  
12' Lanes (4)  
12' Inside Shoulder

**EB ROADWAY SECTION**

12' Inside Shoulder  
12' Lanes (4)  
12' Outside Shoulder

**APPENDIX C**

**NOTE:**  
See Geometry Sheets for alignment data.  
See Profile Sheets for vertical data.  
See Signing and Marking Plans for lane configurations and signs.  
See Drainage Concept Plans.

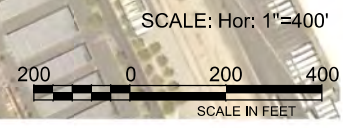


DESIGN	NAME	DATE	ARIZONA DEPARTMENT OF TRANSPORTATION INFRASTRUCTURE DELIVERY & OPERATIONS DIVISION		PRELIMINARY NOT FOR CONSTRUCTION OR RECORDING
DRAWN	MKO/JBC	10-17	ROADWAY DESIGN SERVICES		
CHECKED	SR/JLM	10-17	PLAN SHEET		SHEET PL-02
	PNB	12-17	I-10 SYSTEM ALT 1		
ROUTE			I-10 - JCT. I-19 TO KOLB ROAD		OF
LOCATION			SR 210 - GOLF LINKS ROAD TO I-10		
TRACS NO. H7825 OIL			010-E(210)S		

SURVEY NO. FINISHED PLANS DATE LOCATION REVISIONS DATE FINISHED PLANS SURVEY NO.

F.H.W.A. REGION	STATE	PROJECT NO.	SHEET NO.	TOTAL SHEETS	RECORD DRAWING
9	ARIZ.	010-E(210)S	3	16	

010 PM 260

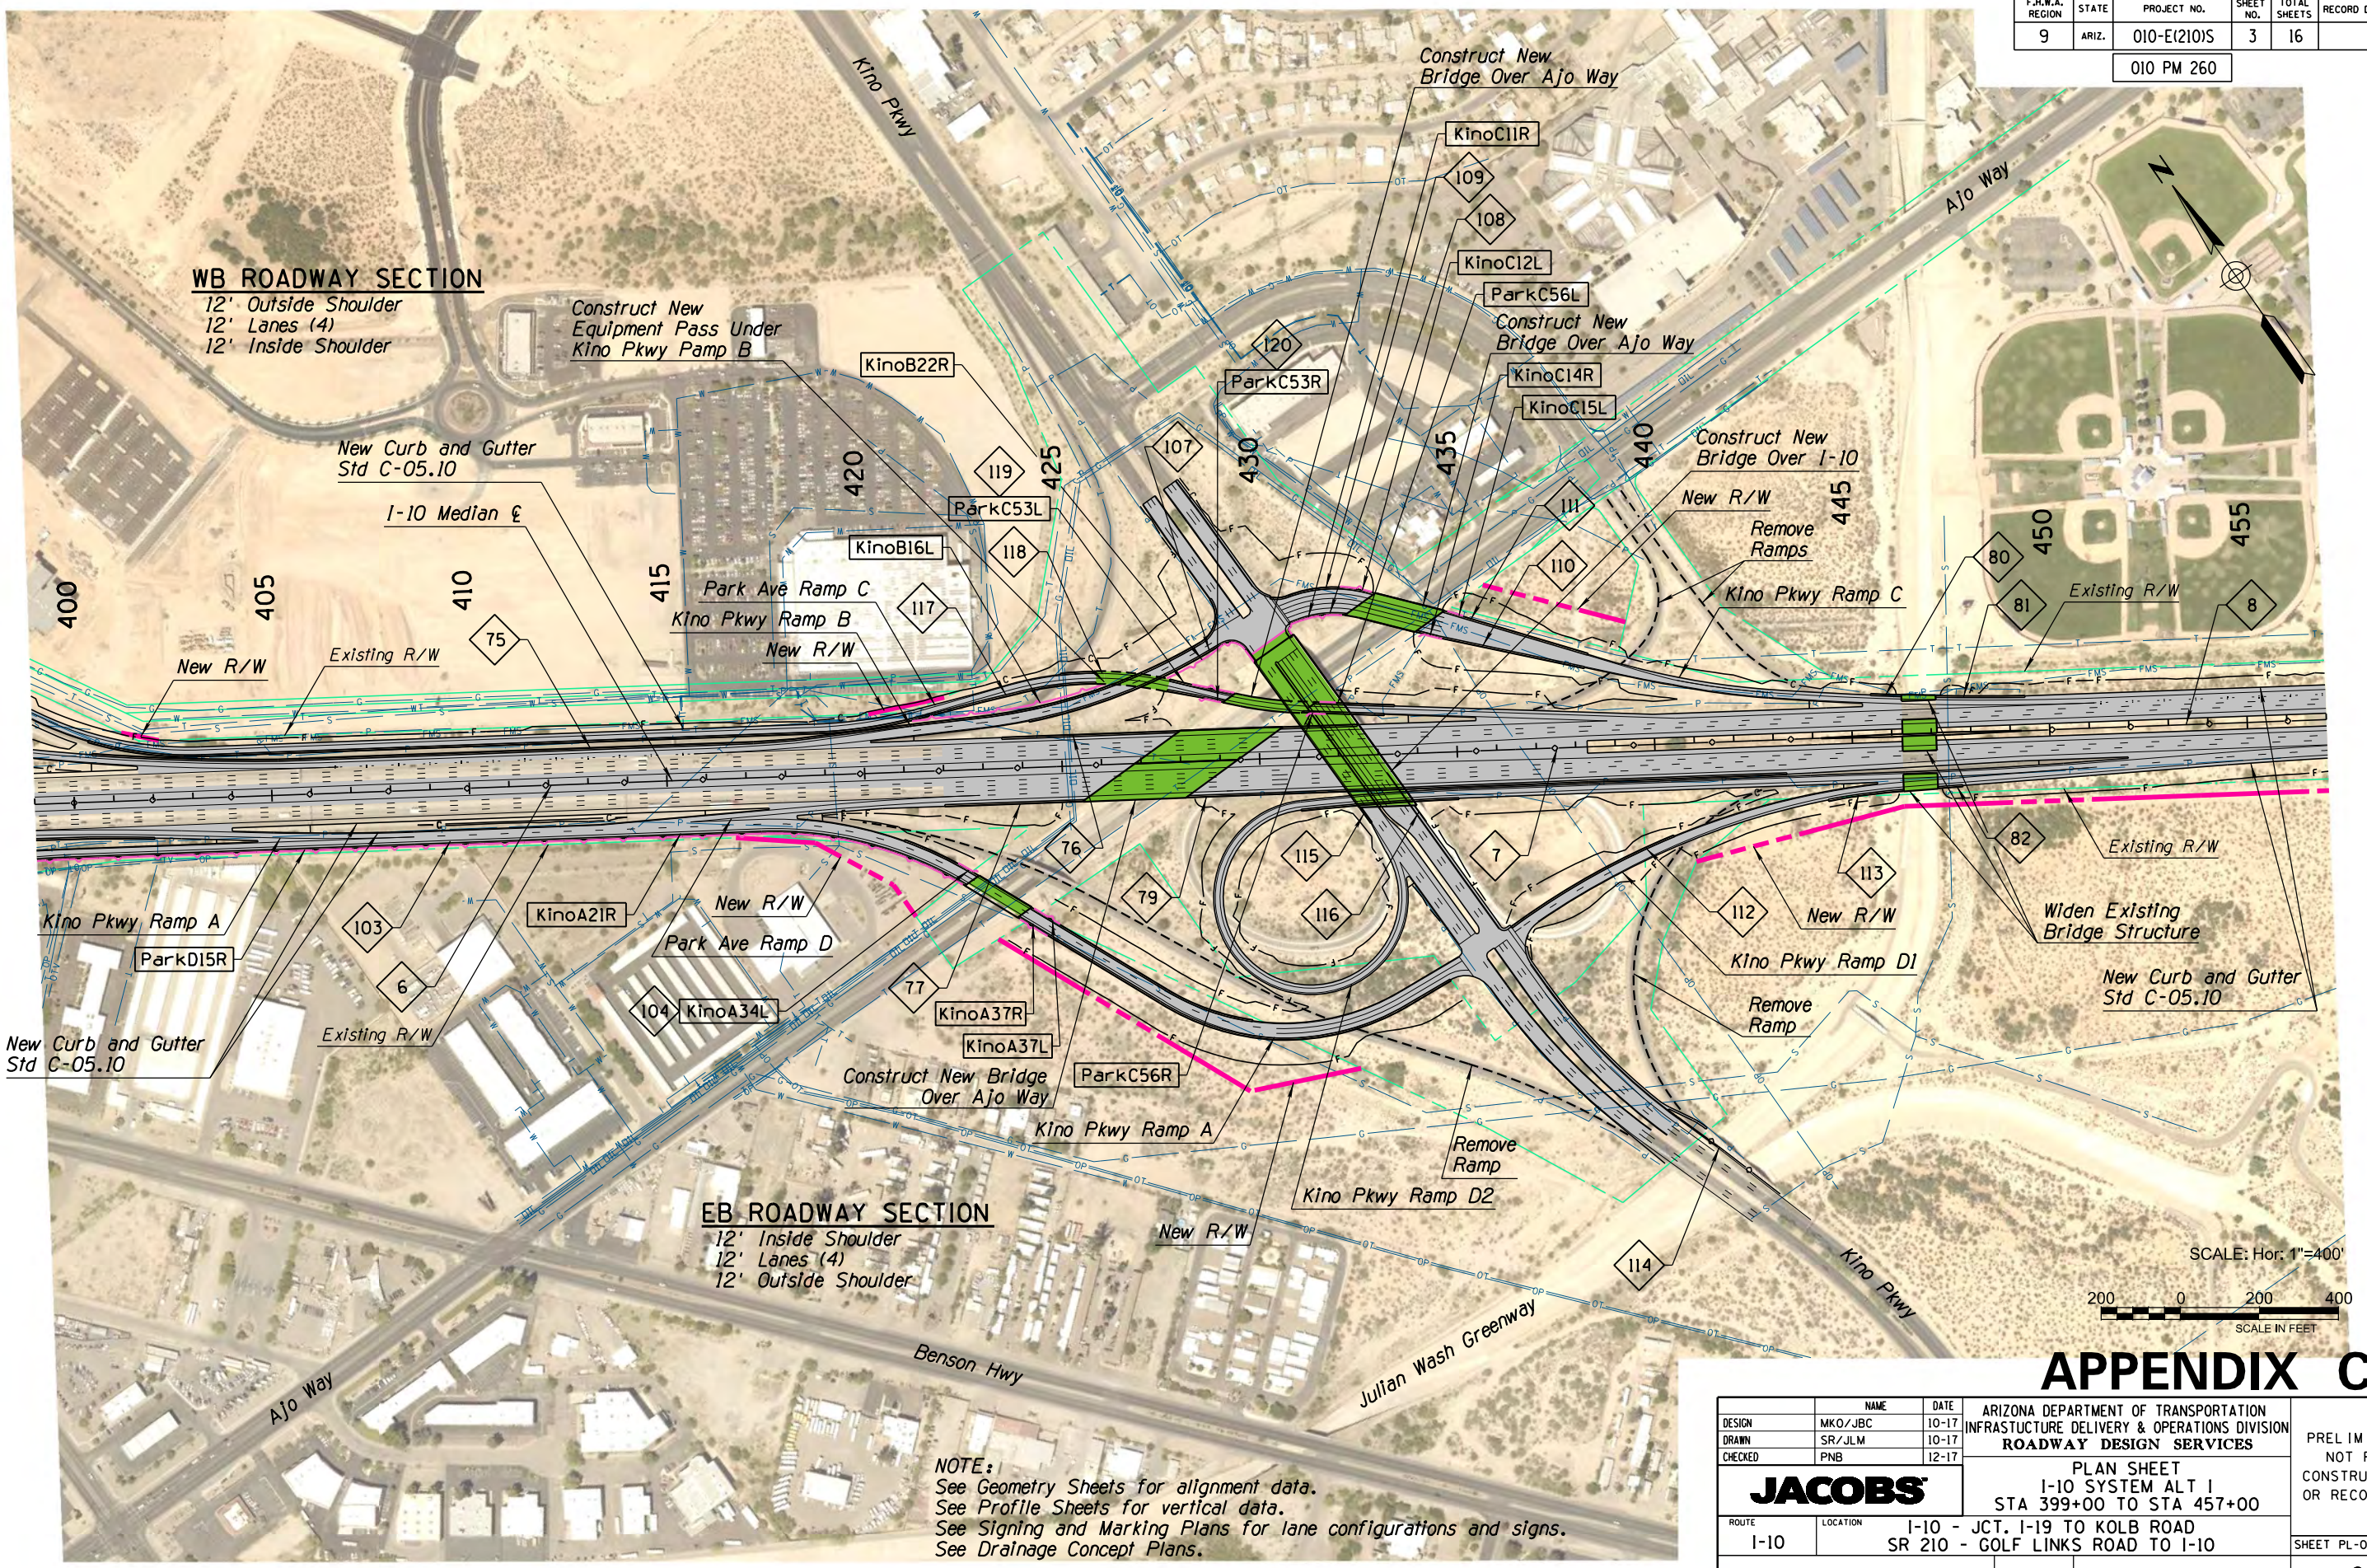

**WB ROADWAY SECTION**

12' Outside Shoulder  
12' Lanes (4)  
12' Inside Shoulder

**EB ROADWAY SECTION**

12' Inside Shoulder  
12' Lanes (4)  
12' Outside Shoulder

**NOTE:**  
See Geometry Sheets for alignment data.  
See Profile Sheets for vertical data.  
See Signing and Marking Plans for lane configurations and signs.  
See Drainage Concept Plans.


**APPENDIX C**

DESIGN	MKO/JBC	DATE	10-17	ARIZONA DEPARTMENT OF TRANSPORTATION INFRASTRUCTURE DELIVERY & OPERATIONS DIVISION <b>ROADWAY DESIGN SERVICES</b>	PRELIMINARY NOT FOR CONSTRUCTION OR RECORDING
DRAWN	SR/JLM	DATE	10-17		
CHECKED	PNB	DATE	12-17		
<b>JACOBS</b>		PLAN SHEET I-10 SYSTEM ALT 1 STA 399+00 TO STA 457+00			
ROUTE	I-10	LOCATION	I-10 - JCT. I-19 TO KOLB ROAD SR 210 - GOLF LINKS ROAD TO I-10	SHEET PL-03	
TRACS NO.	H7825 OIL	010-E(210)S		OF	

SURVEY NO. FINISHED PLANS DATE REVISIONS LOCATION DATE FINISHED PLANS SURVEY NO.

F.H.W.A. REGION	STATE	PROJECT NO.	SHEET NO.	TOTAL SHEETS	RECORD DRAWING
9	ARIZ.	010-E(210)S	4	16	


010 PM 260

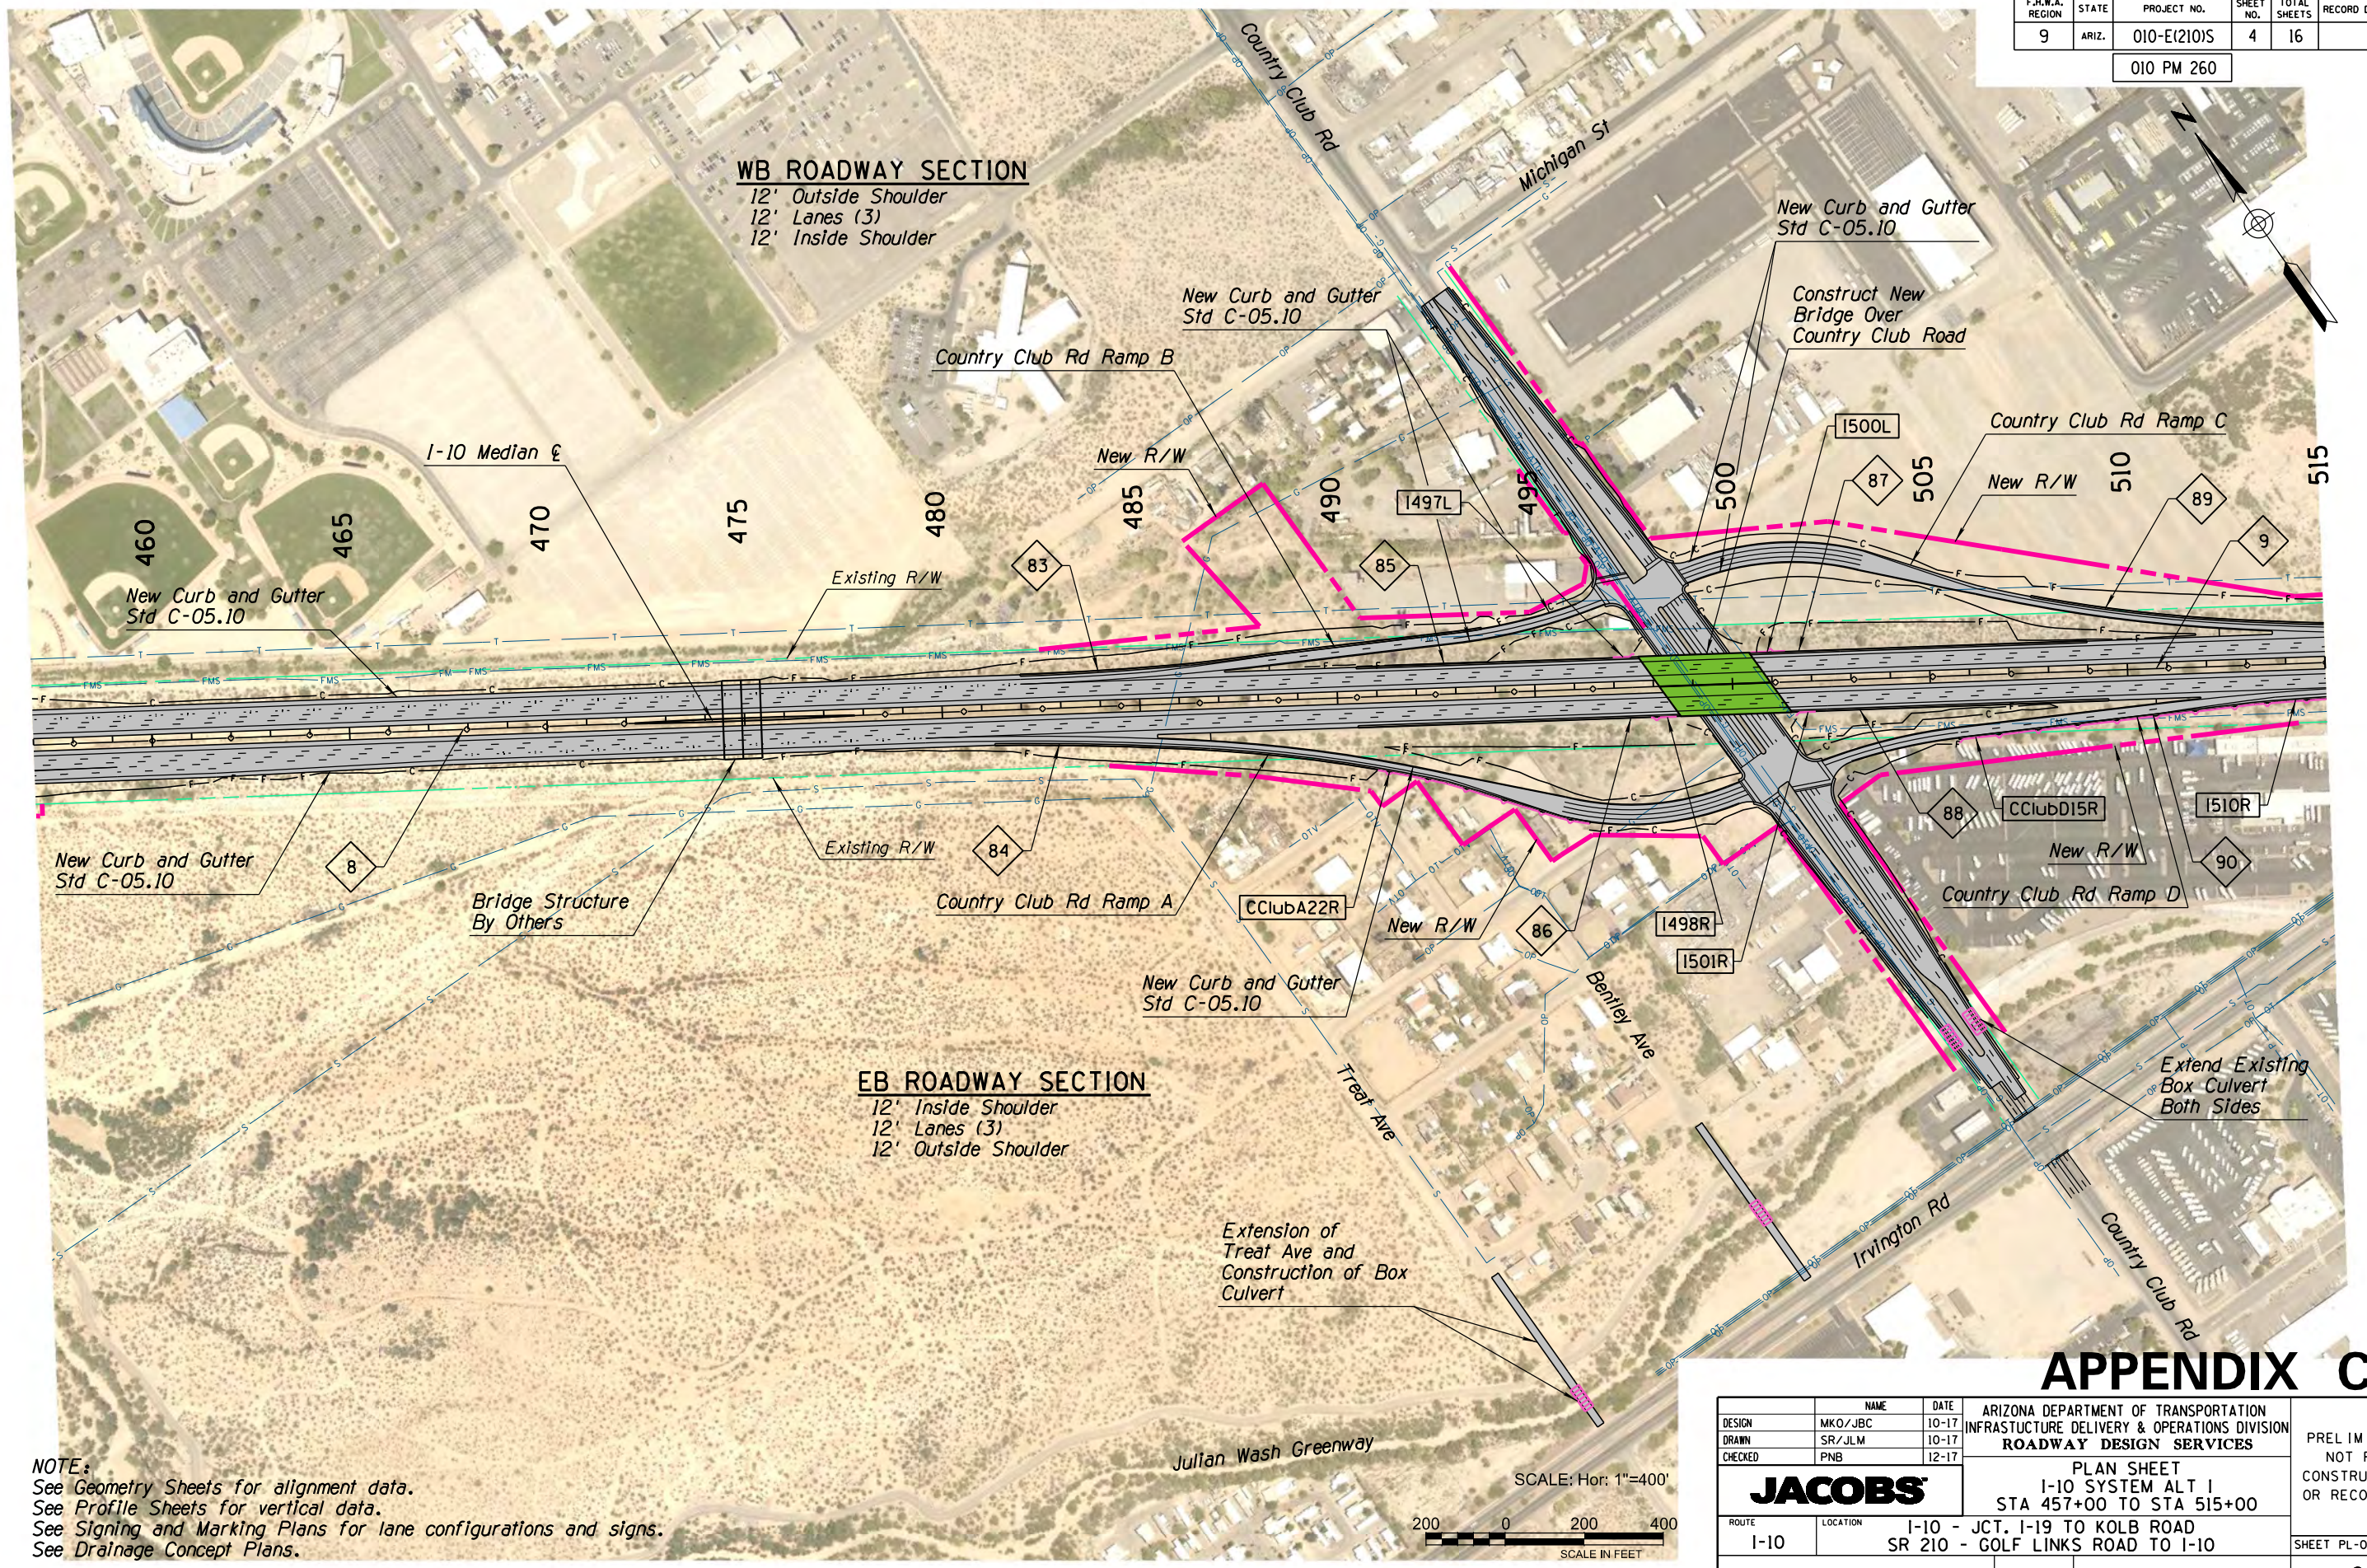

**WB ROADWAY SECTION**  
 12' Outside Shoulder  
 12' Lanes (3)  
 12' Inside Shoulder

**EB ROADWAY SECTION**  
 12' Inside Shoulder  
 12' Lanes (3)  
 12' Outside Shoulder

**NOTE:**  
 See Geometry Sheets for alignment data.  
 See Profile Sheets for vertical data.  
 See Signing and Marking Plans for lane configurations and signs.  
 See Drainage Concept Plans.

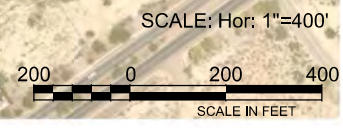


# APPENDIX C

DESIGN	MKO/JBC	10-17	ARIZONA DEPARTMENT OF TRANSPORTATION INFRASTRUCTURE DELIVERY & OPERATIONS DIVISION <b>ROADWAY DESIGN SERVICES</b>	PRELIMINARY NOT FOR CONSTRUCTION OR RECORDING
DRAWN	SR/JLM	10-17		
CHECKED	PNB	12-17		
<b>JACOBS</b>			PLAN SHEET I-10 SYSTEM ALT I STA 457+00 TO STA 515+00	
ROUTE	I-10	LOCATION	I-10 - JCT. I-19 TO KOLB ROAD SR 210 - GOLF LINKS ROAD TO I-10	SHEET PL-04
TRACS NO.	H7825 OIL		010-E(210)S	OF

SURVEY NO. FINISHED PLANS DATE REVISIONS LOCATION DATE FINISHED PLANS SURVEY NO.

F.H.W.A. REGION	STATE	PROJECT NO.	SHEET NO.	TOTAL SHEETS	RECORD DRAWING
9	ARIZ.	010-E(210)S	5	16	

010 PM 260

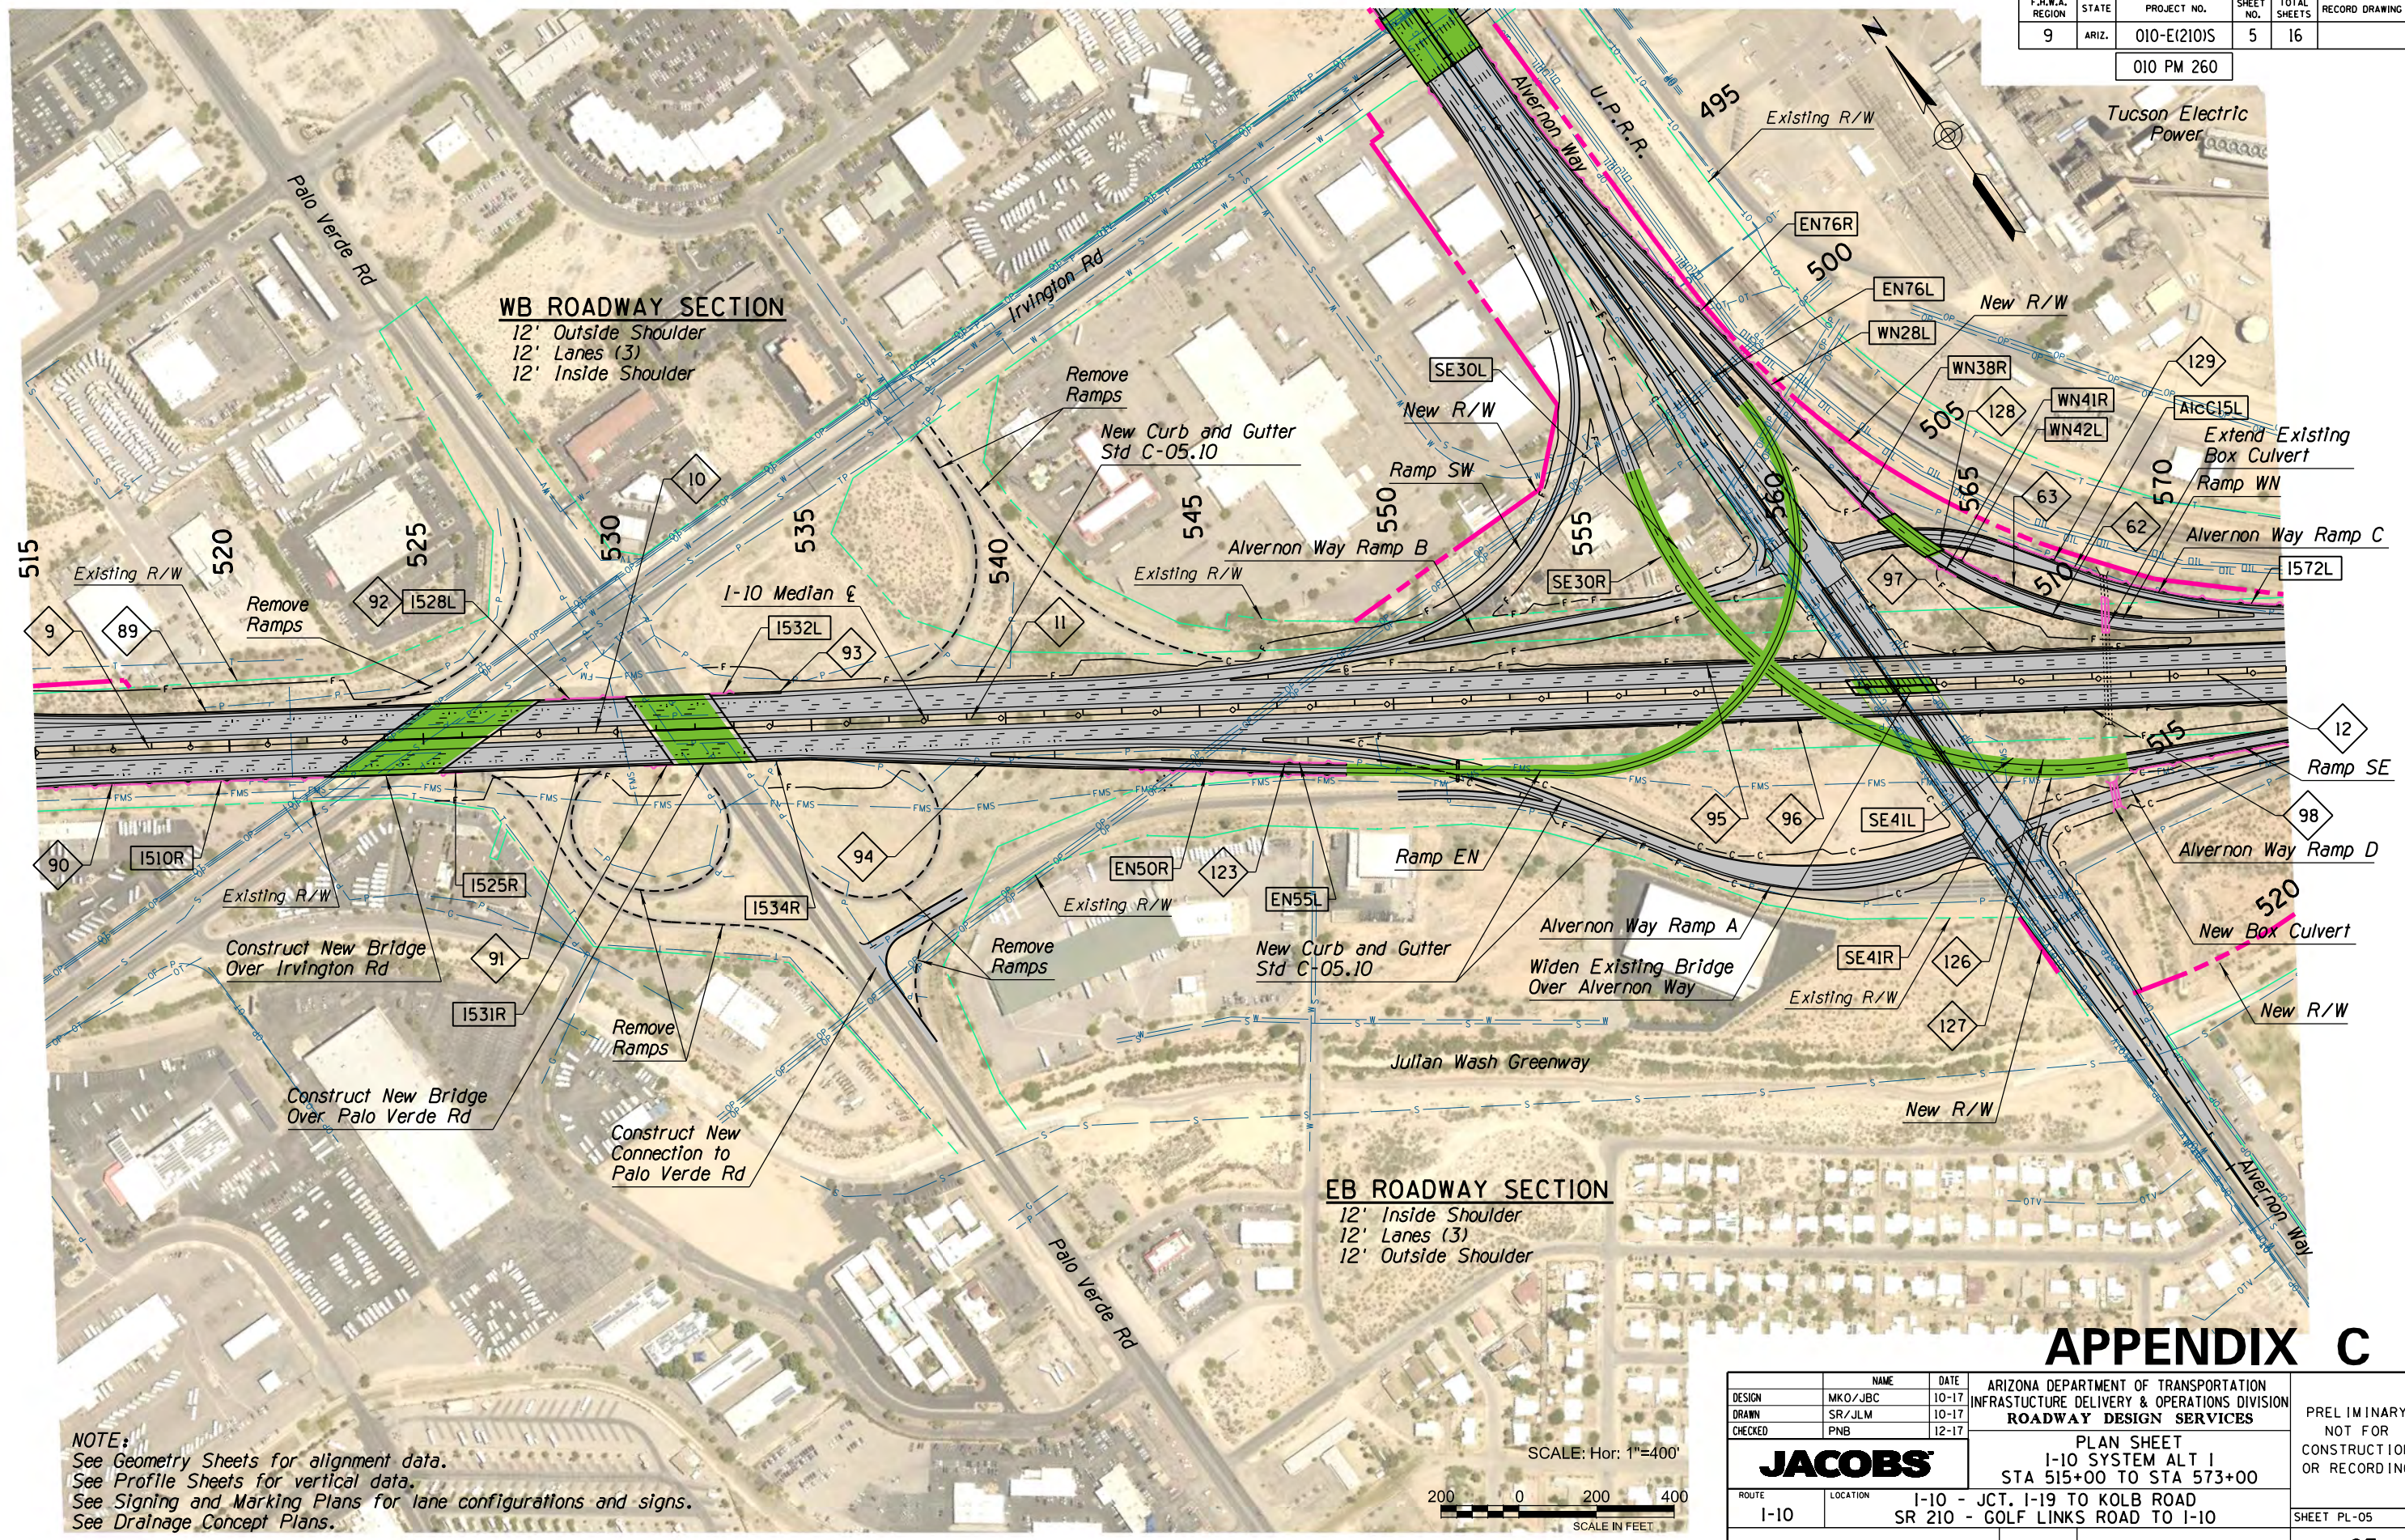


**WB ROADWAY SECTION**  
 12' Outside Shoulder  
 12' Lanes (3)  
 12' Inside Shoulder

**EB ROADWAY SECTION**  
 12' Inside Shoulder  
 12' Lanes (3)  
 12' Outside Shoulder

**NOTE:**  
 See Geometry Sheets for alignment data.  
 See Profile Sheets for vertical data.  
 See Signing and Marking Plans for lane configurations and signs.  
 See Drainage Concept Plans.

SCALE: Hor: 1"=400'

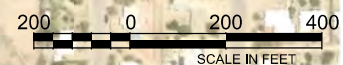

# APPENDIX C

DESIGN	MKO/JBC	DATE	10-17	ARIZONA DEPARTMENT OF TRANSPORTATION INFRASTRUCTURE DELIVERY & OPERATIONS DIVISION <b>ROADWAY DESIGN SERVICES</b>	PRELIMINARY NOT FOR CONSTRUCTION OR RECORDING
DRAWN	SR/JLM	DATE	10-17		
CHECKED	PNB	DATE	12-17		
<b>JACOBS</b>		PLAN SHEET I-10 SYSTEM ALT I STA 515+00 TO STA 573+00			
ROUTE	I-10	LOCATION	I-10 - JCT. I-19 TO KOLB ROAD SR 210 - GOLF LINKS ROAD TO I-10	SHEET PL-05	
TRACS NO.	H7825 OIL	010-E(210)S		OF	

SURVEY NO. FINISHED PLANS REVISIONS LOCATION DATE SURVEY NO. FINISHED PLANS REVISIONS LOCATION DATE SURVEY NO. FINISHED PLANS REVISIONS LOCATION DATE

F.H.W.A. REGION	STATE	PROJECT NO.	SHEET NO.	TOTAL SHEETS	RECORD DRAWING
9	ARIZ.	010-E(210)S	6	16	


010 PM 260

**WB ROADWAY SECTION**


- 12' Outside Shoulder
- 12' Auxillary Lanes (3)
- 12' Lanes (3)
- 12' Inside Shoulder

**EB ROADWAY SECTION**

- 12' Inside Shoulder
- 12' Lanes (4)
- 12' Auxillary Lanes (2)
- 12' Outside Shoulder

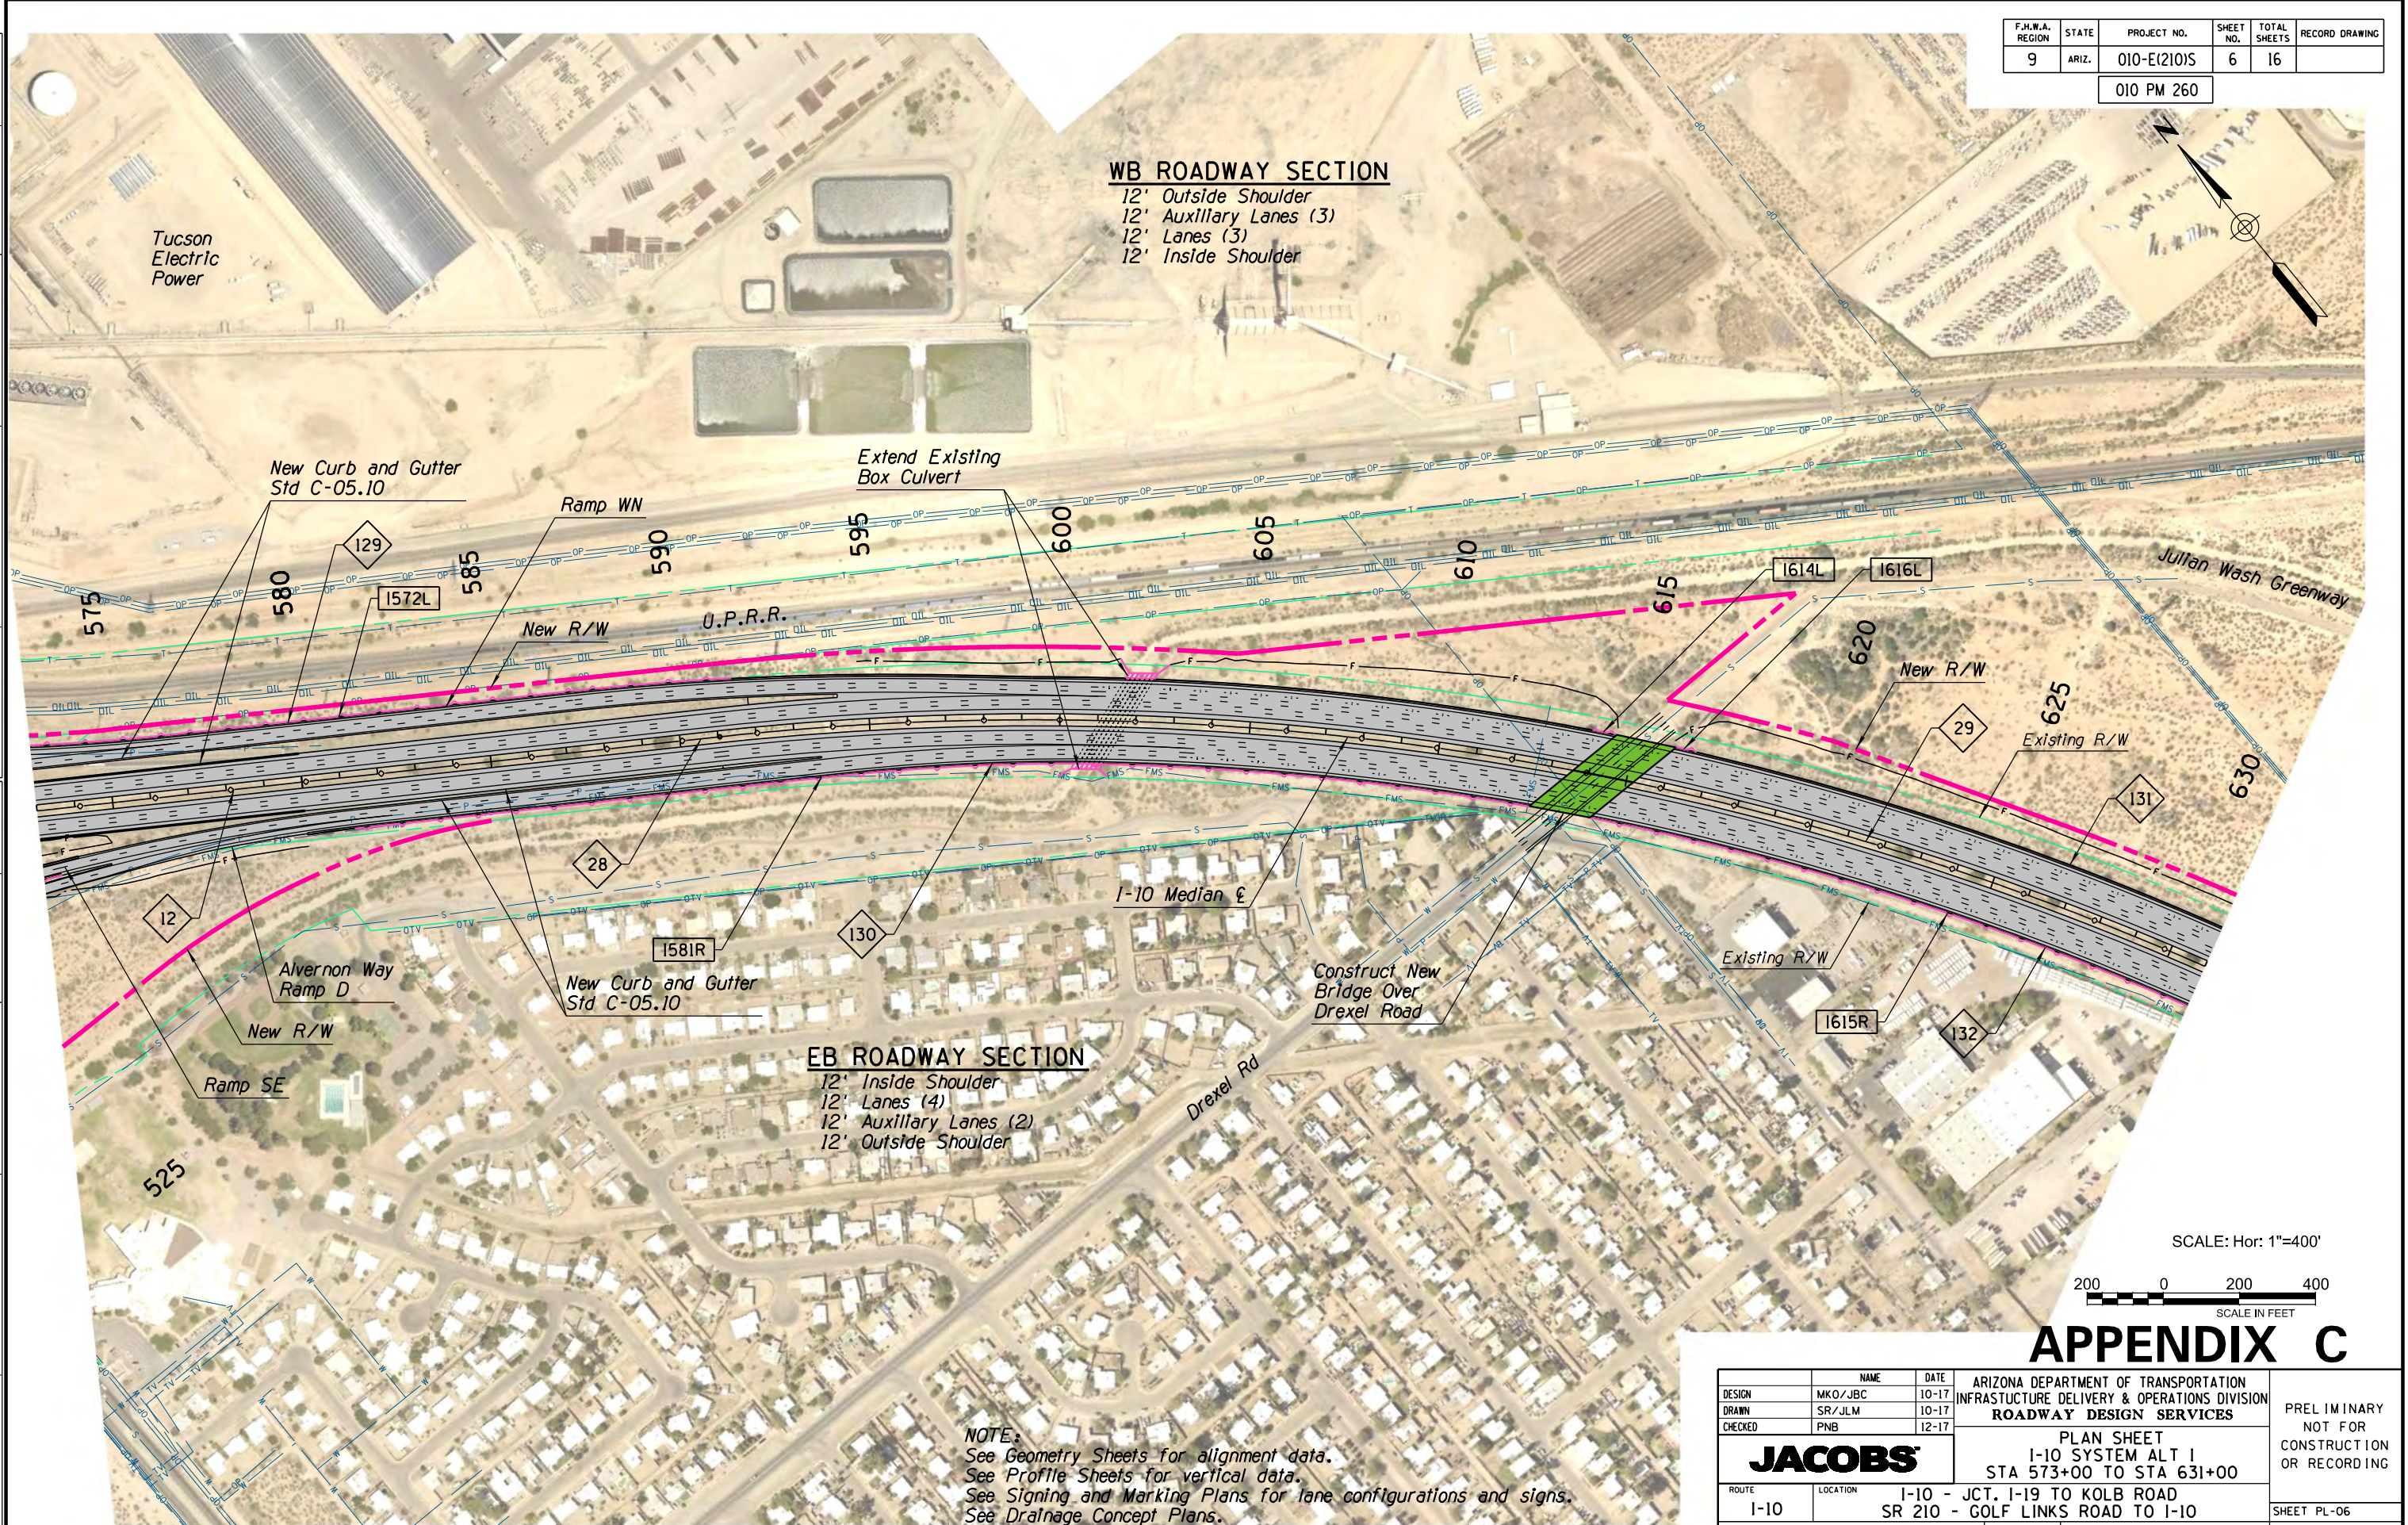

SCALE: Hor: 1"=400'

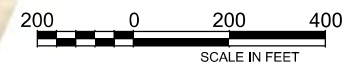

**APPENDIX C**


DESIGN	MKO/JBC	DATE	10-17	ARIZONA DEPARTMENT OF TRANSPORTATION INFRASTRUCTURE DELIVERY & OPERATIONS DIVISION <b>ROADWAY DESIGN SERVICES</b>	PRELIMINARY NOT FOR CONSTRUCTION OR RECORDING
DRAWN	SR/JLM	DATE	10-17		
CHECKED	PNB	DATE	12-17		
<b>JACOBS</b>		PLAN SHEET I-10 SYSTEM ALT 1 STA 573+00 TO STA 631+00			
ROUTE	I-10	LOCATION	I-10 - JCT. I-19 TO KOLB ROAD SR 210 - GOLF LINKS ROAD TO I-10	SHEET PL-06	
TRACS NO.	H7825 OIL	010-E(210)S		OF	

**NOTE:**  
See Geometry Sheets for alignment data.  
See Profile Sheets for vertical data.  
See Signing and Marking Plans for lane configurations and signs.  
See Drainage Concept Plans.

SURVEY NO. FINISHED PLANS DATE REVISIONS LOCATION DATE FINISHED PLANS SURVEY NO.

F.H.W.A. REGION	STATE	PROJECT NO.	SHEET NO.	TOTAL SHEETS	RECORD DRAWING
9	ARIZ.	010-E(210)S	7	16	

010 PM 260


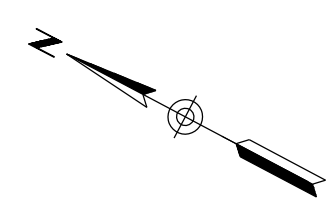


**WB ROADWAY SECTION**

- 12' Outside Shoulder
- 12' Auxiliary Lane
- 12' Lanes (5)
- 12' Inside Shoulder

**EB ROADWAY SECTION**

- 12' Inside Shoulder
- 12' Lanes (5)
- 12' Auxiliary Lane
- 12' Outside Shoulder

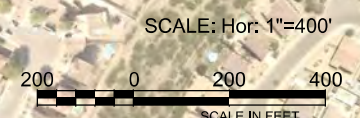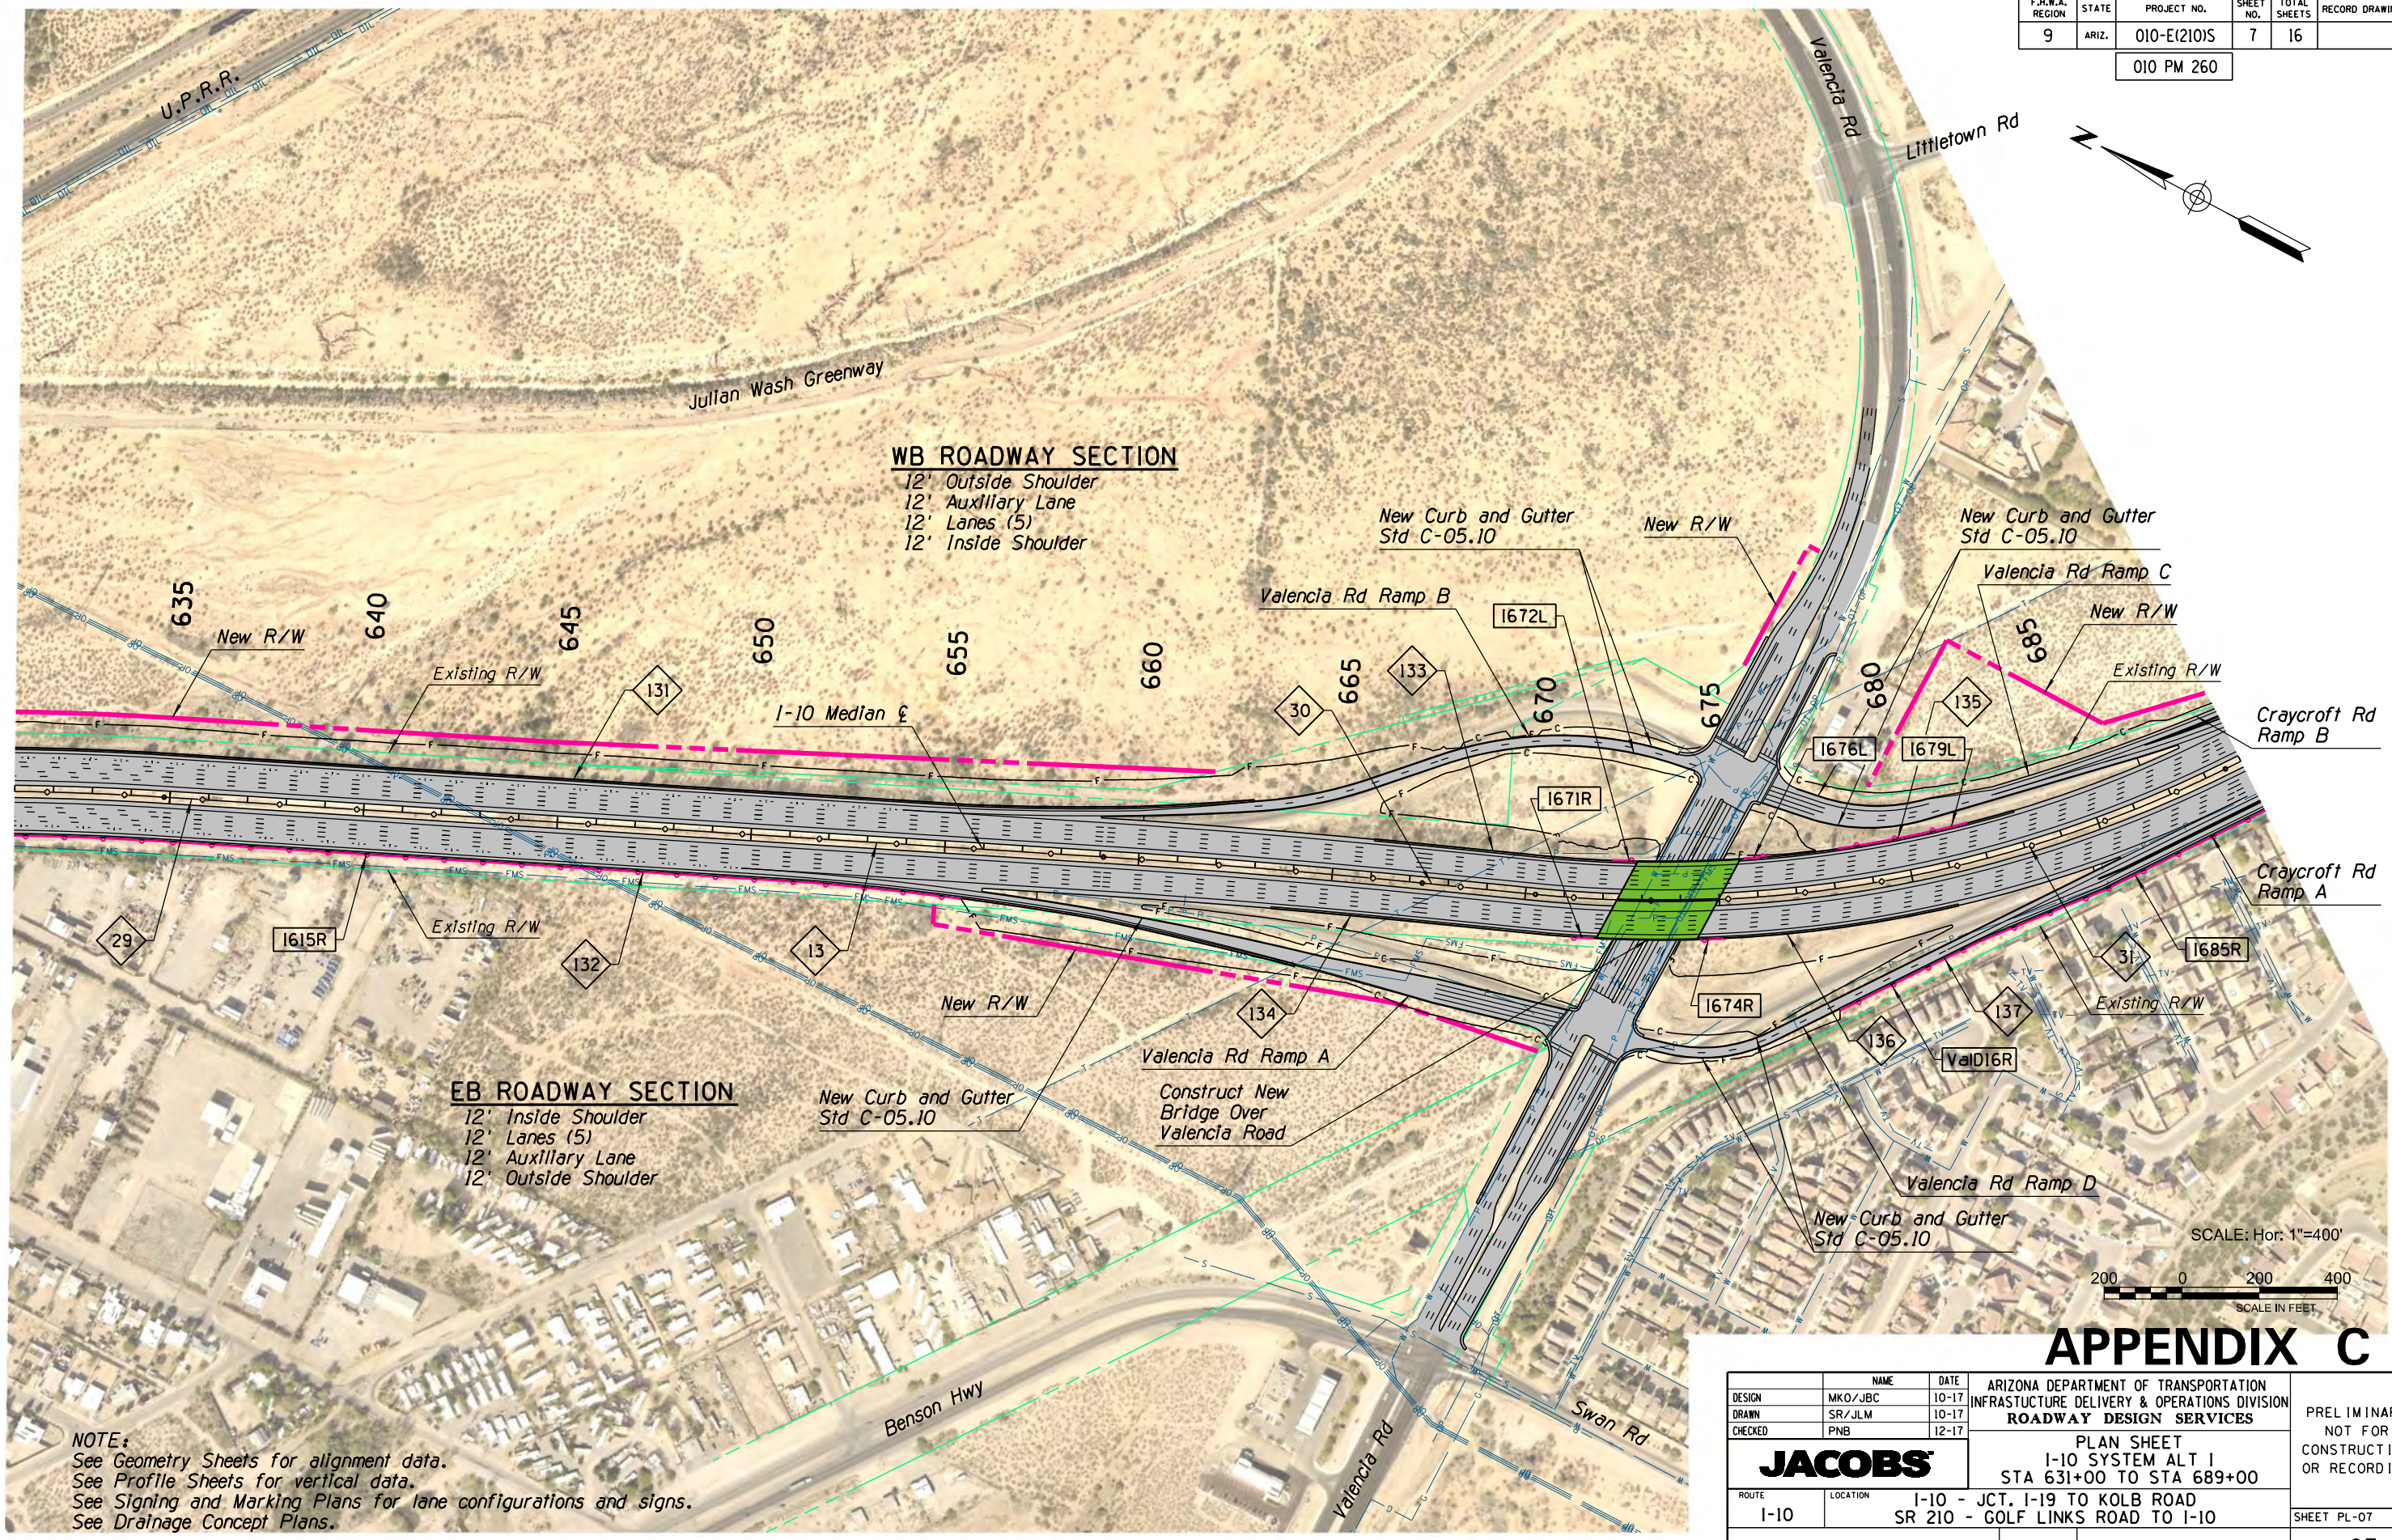

**APPENDIX C**

**NOTE:**  
 See Geometry Sheets for alignment data.  
 See Profile Sheets for vertical data.  
 See Signing and Marking Plans for lane configurations and signs.  
 See Drainage Concept Plans.

DESIGN	MKO/JBC	DATE	10-17	ARIZONA DEPARTMENT OF TRANSPORTATION INFRASTRUCTURE DELIVERY & OPERATIONS DIVISION <b>ROADWAY DESIGN SERVICES</b>	PRELIMINARY NOT FOR CONSTRUCTION OR RECORDING
DRAWN	SR/JLM	DATE	10-17		
CHECKED	PNB	DATE	12-17		
<b>JACOBS</b>		PLAN SHEET		I-10 SYSTEM ALT 1	
ROUTE		LOCATION		STA 631+00 TO STA 689+00	
I-10		I-10 - JCT. I-19 TO KOLB ROAD SR 210 - GOLF LINKS ROAD TO I-10		SHEET PL-07	
TRACS NO. H7825 OIL			010-E(210)S		
			OF		

SURVEY NO. FINISHED PLANS REVISIONS LOCATION DATE

F.H.W.A. REGION	STATE	PROJECT NO.	SHEET NO.	TOTAL SHEETS	RECORD DRAWING
9	ARIZ.	010-E(210)S	8	16	

010 PM 260

**WB ROADWAY SECTION**

- 12' Outside Shoulder
- 12' Lanes (5)
- 12' Inside Shoulder

New 3-Lane Two-Way Connector Road

New Curb and Gutter Std C-05.10


**EB ROADWAY SECTION**

- 12' Inside Shoulder
- 12' Lanes (5)
- 12' Outside Shoulder

**NOTE:**  
 See Geometry Sheets for alignment data.  
 See Profile Sheets for vertical data.  
 See Signing and Marking Plans for lane configurations and signs.  
 See Drainage Concept Plans.

**APPENDIX C**

DESIGN	MKO/JBC	DATE	10-17	ARIZONA DEPARTMENT OF TRANSPORTATION INFRASTRUCTURE DELIVERY & OPERATIONS DIVISION <b>ROADWAY DESIGN SERVICES</b>	PRELIMINARY NOT FOR CONSTRUCTION OR RECORDING
DRAWN	SR/JLM	DATE	10-17		
CHECKED	PNB	DATE	12-17		
<b>JACOBS</b>		PLAN SHEET		I-10 SYSTEM ALT 1	
		ROUTE		I-10 - JCT. I-19 TO KOLB ROAD	
		LOCATION		SR 210 - GOLF LINKS ROAD TO I-10	
TRACS NO. H7825 OIL		010-E(210)S		SHEET PL-08	
				OF	

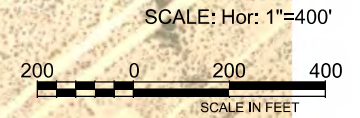


REVISIONS - FINISHED PLANS - SURVEY NO. - DATE - LOCATION - DATE - REVISIONS - FINISHED PLANS - SURVEY NO. - DATE -



F.H.W.A. REGION	STATE	PROJECT NO.	SHEET NO.	TOTAL SHEETS	RECORD DRAWING
9	ARIZ.	010-E(210)S	9	16	

010 PM 260

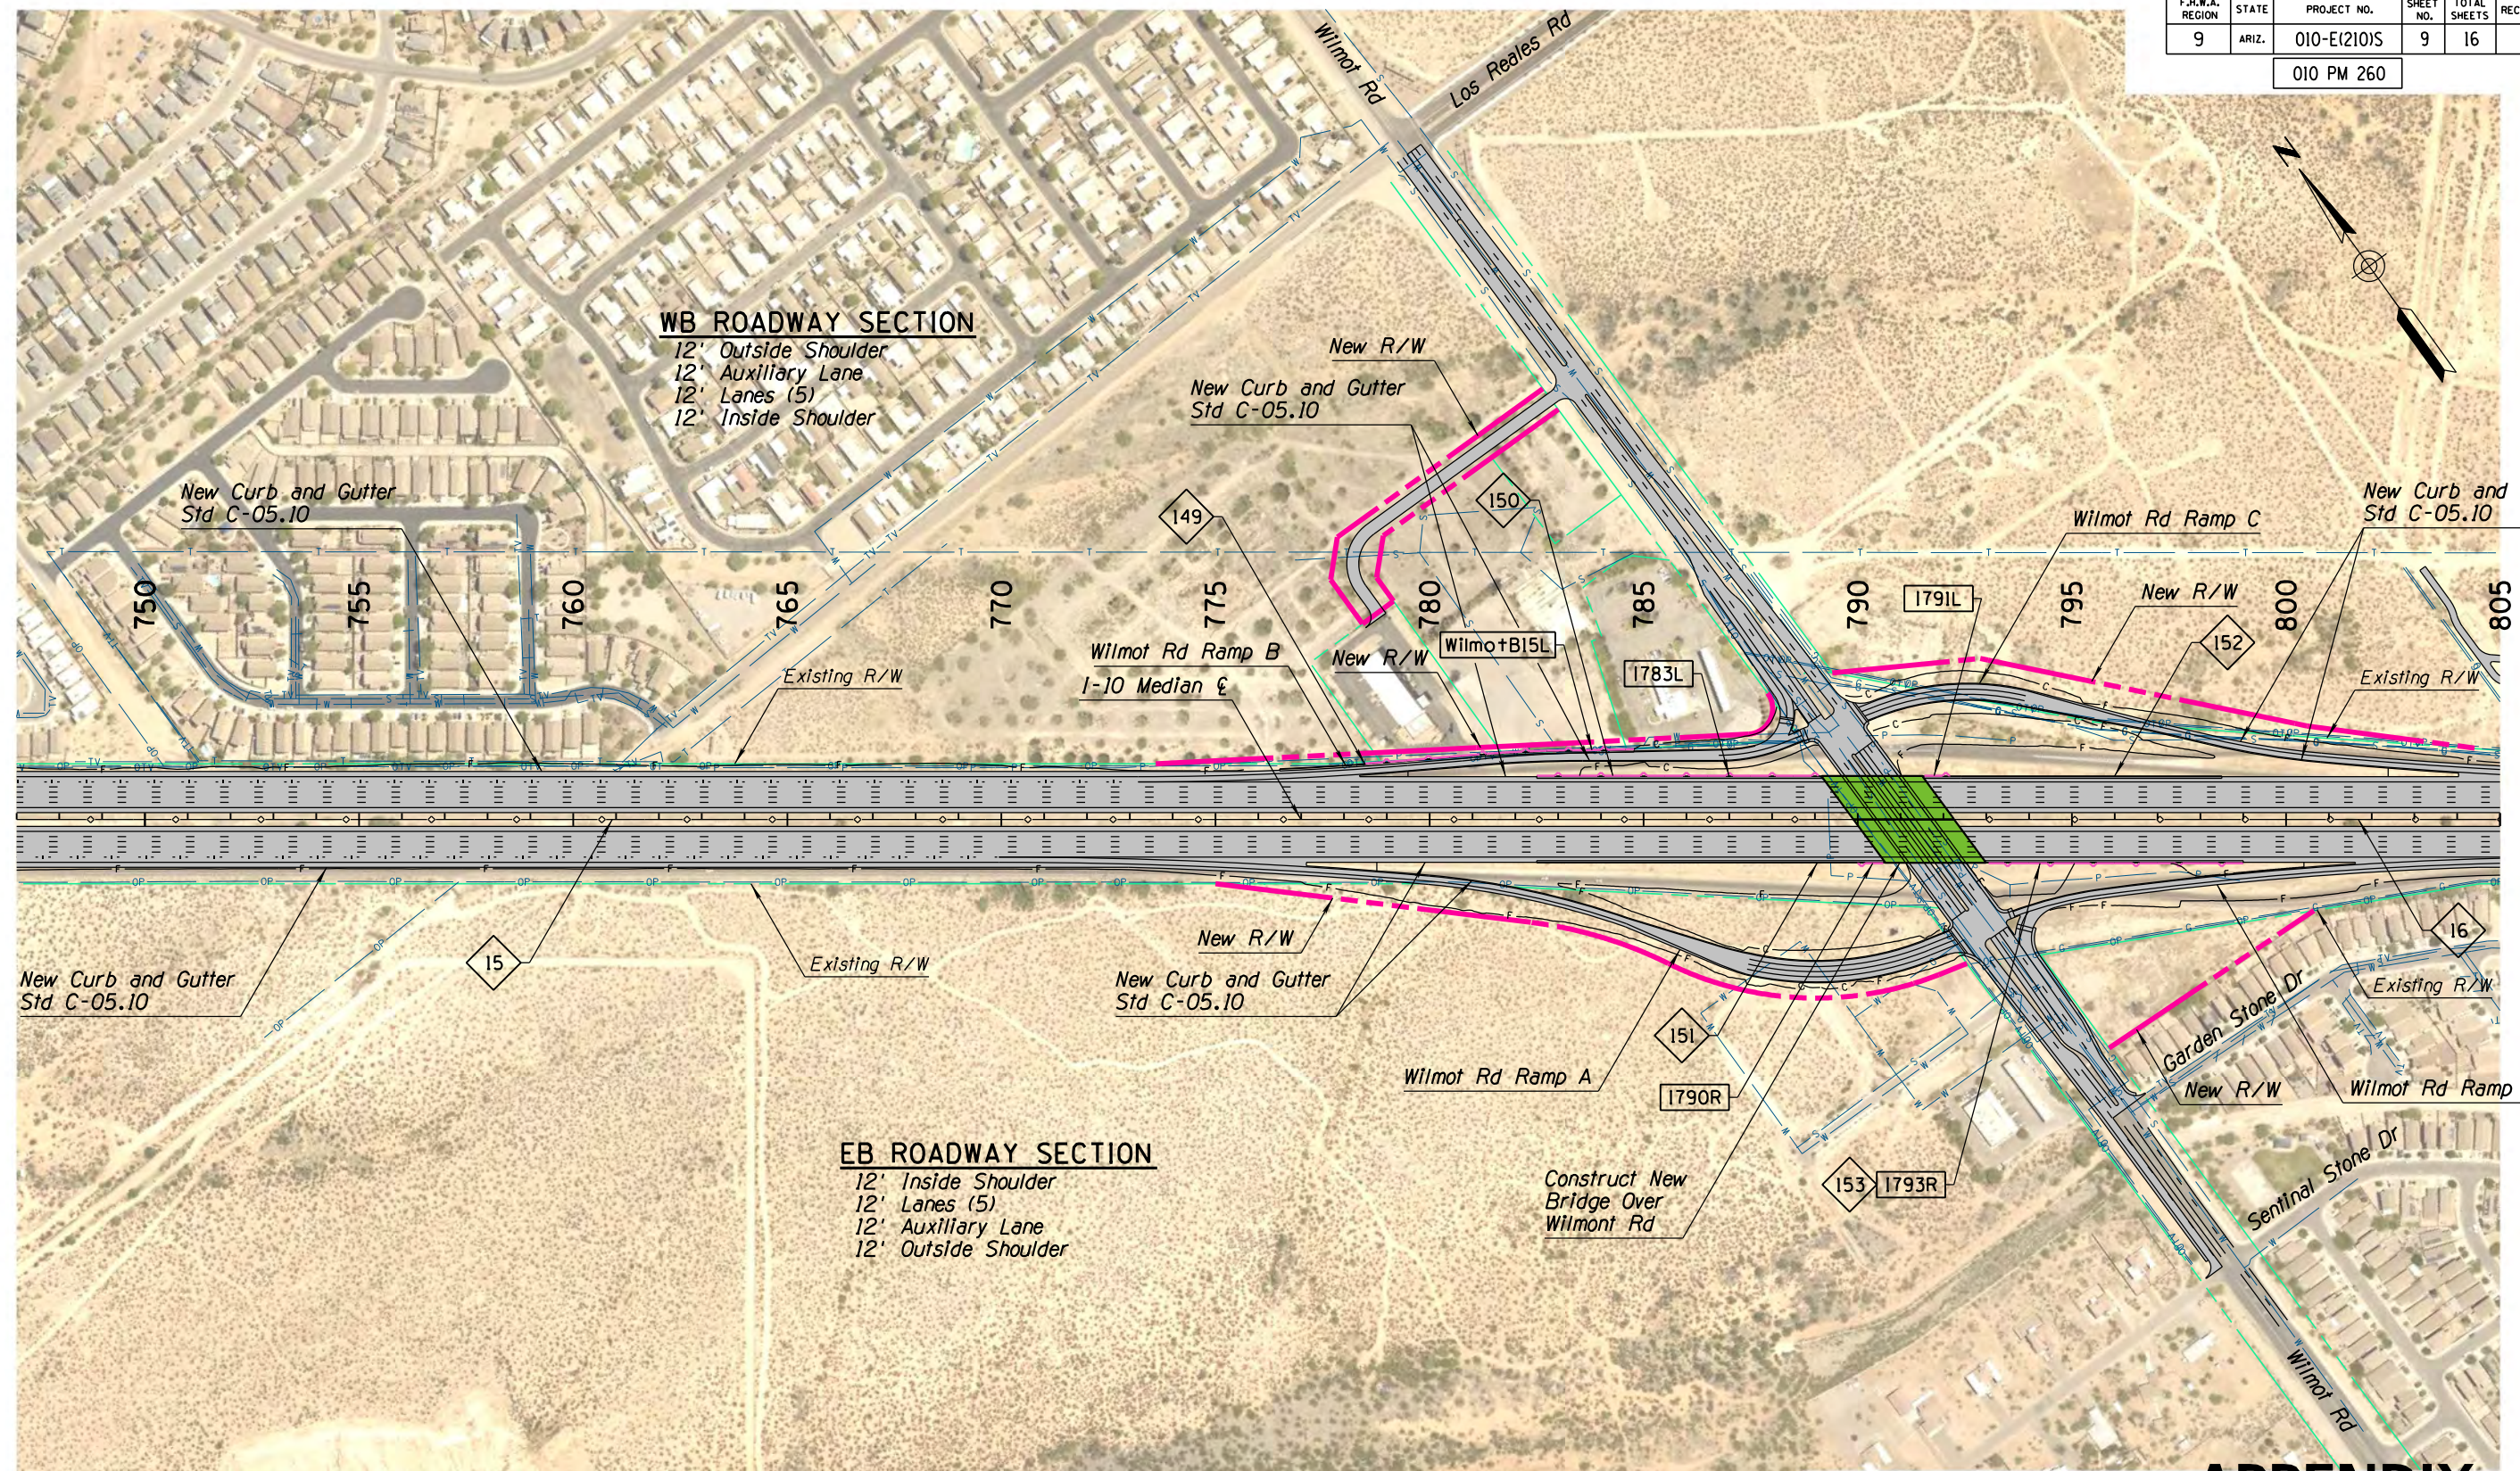


**WB ROADWAY SECTION**

- 12' Outside Shoulder
- 12' Auxiliary Lane
- 12' Lanes (5)
- 12' Inside Shoulder

**EB ROADWAY SECTION**

- 12' Inside Shoulder
- 12' Lanes (5)
- 12' Auxiliary Lane
- 12' Outside Shoulder

**NOTE:**  
 See Geometry Sheets for alignment data.  
 See Profile Sheets for vertical data.  
 See Signing and Marking Plans for lane configurations and signs.  
 See Drainage Concept Plans.

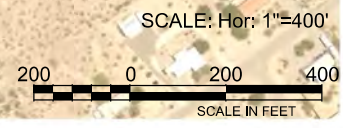


**APPENDIX C**

DESIGN	NAME	DATE	ARIZONA DEPARTMENT OF TRANSPORTATION INFRASTRUCTURE DELIVERY & OPERATIONS DIVISION		PRELIMINARY NOT FOR CONSTRUCTION OR RECORDING
DRAWN	MKO/JBC	10-17	ROADWAY DESIGN SERVICES		
CHECKED	SR/JLM	10-17	PLAN SHEET I-10 SYSTEM ALT I STA 747+00 TO STA 805+00		
	PNB	12-17	ROUTE LOCATION: I-10 - JCT. I-19 TO KOLB ROAD SR 210 - GOLF LINKS ROAD TO I-10		SHEET PL-09
TRACS NO. H7825 OIL			010-E(210)S		OF

SURVEY NO. FINISHED PLANS. REVISIONS. LOCATION. DATE.

F.H.W.A. REGION	STATE	PROJECT NO.	SHEET NO.	TOTAL SHEETS	RECORD DRAWING
9	ARIZ.	010-E(210)S	10	16	

010 PM 260

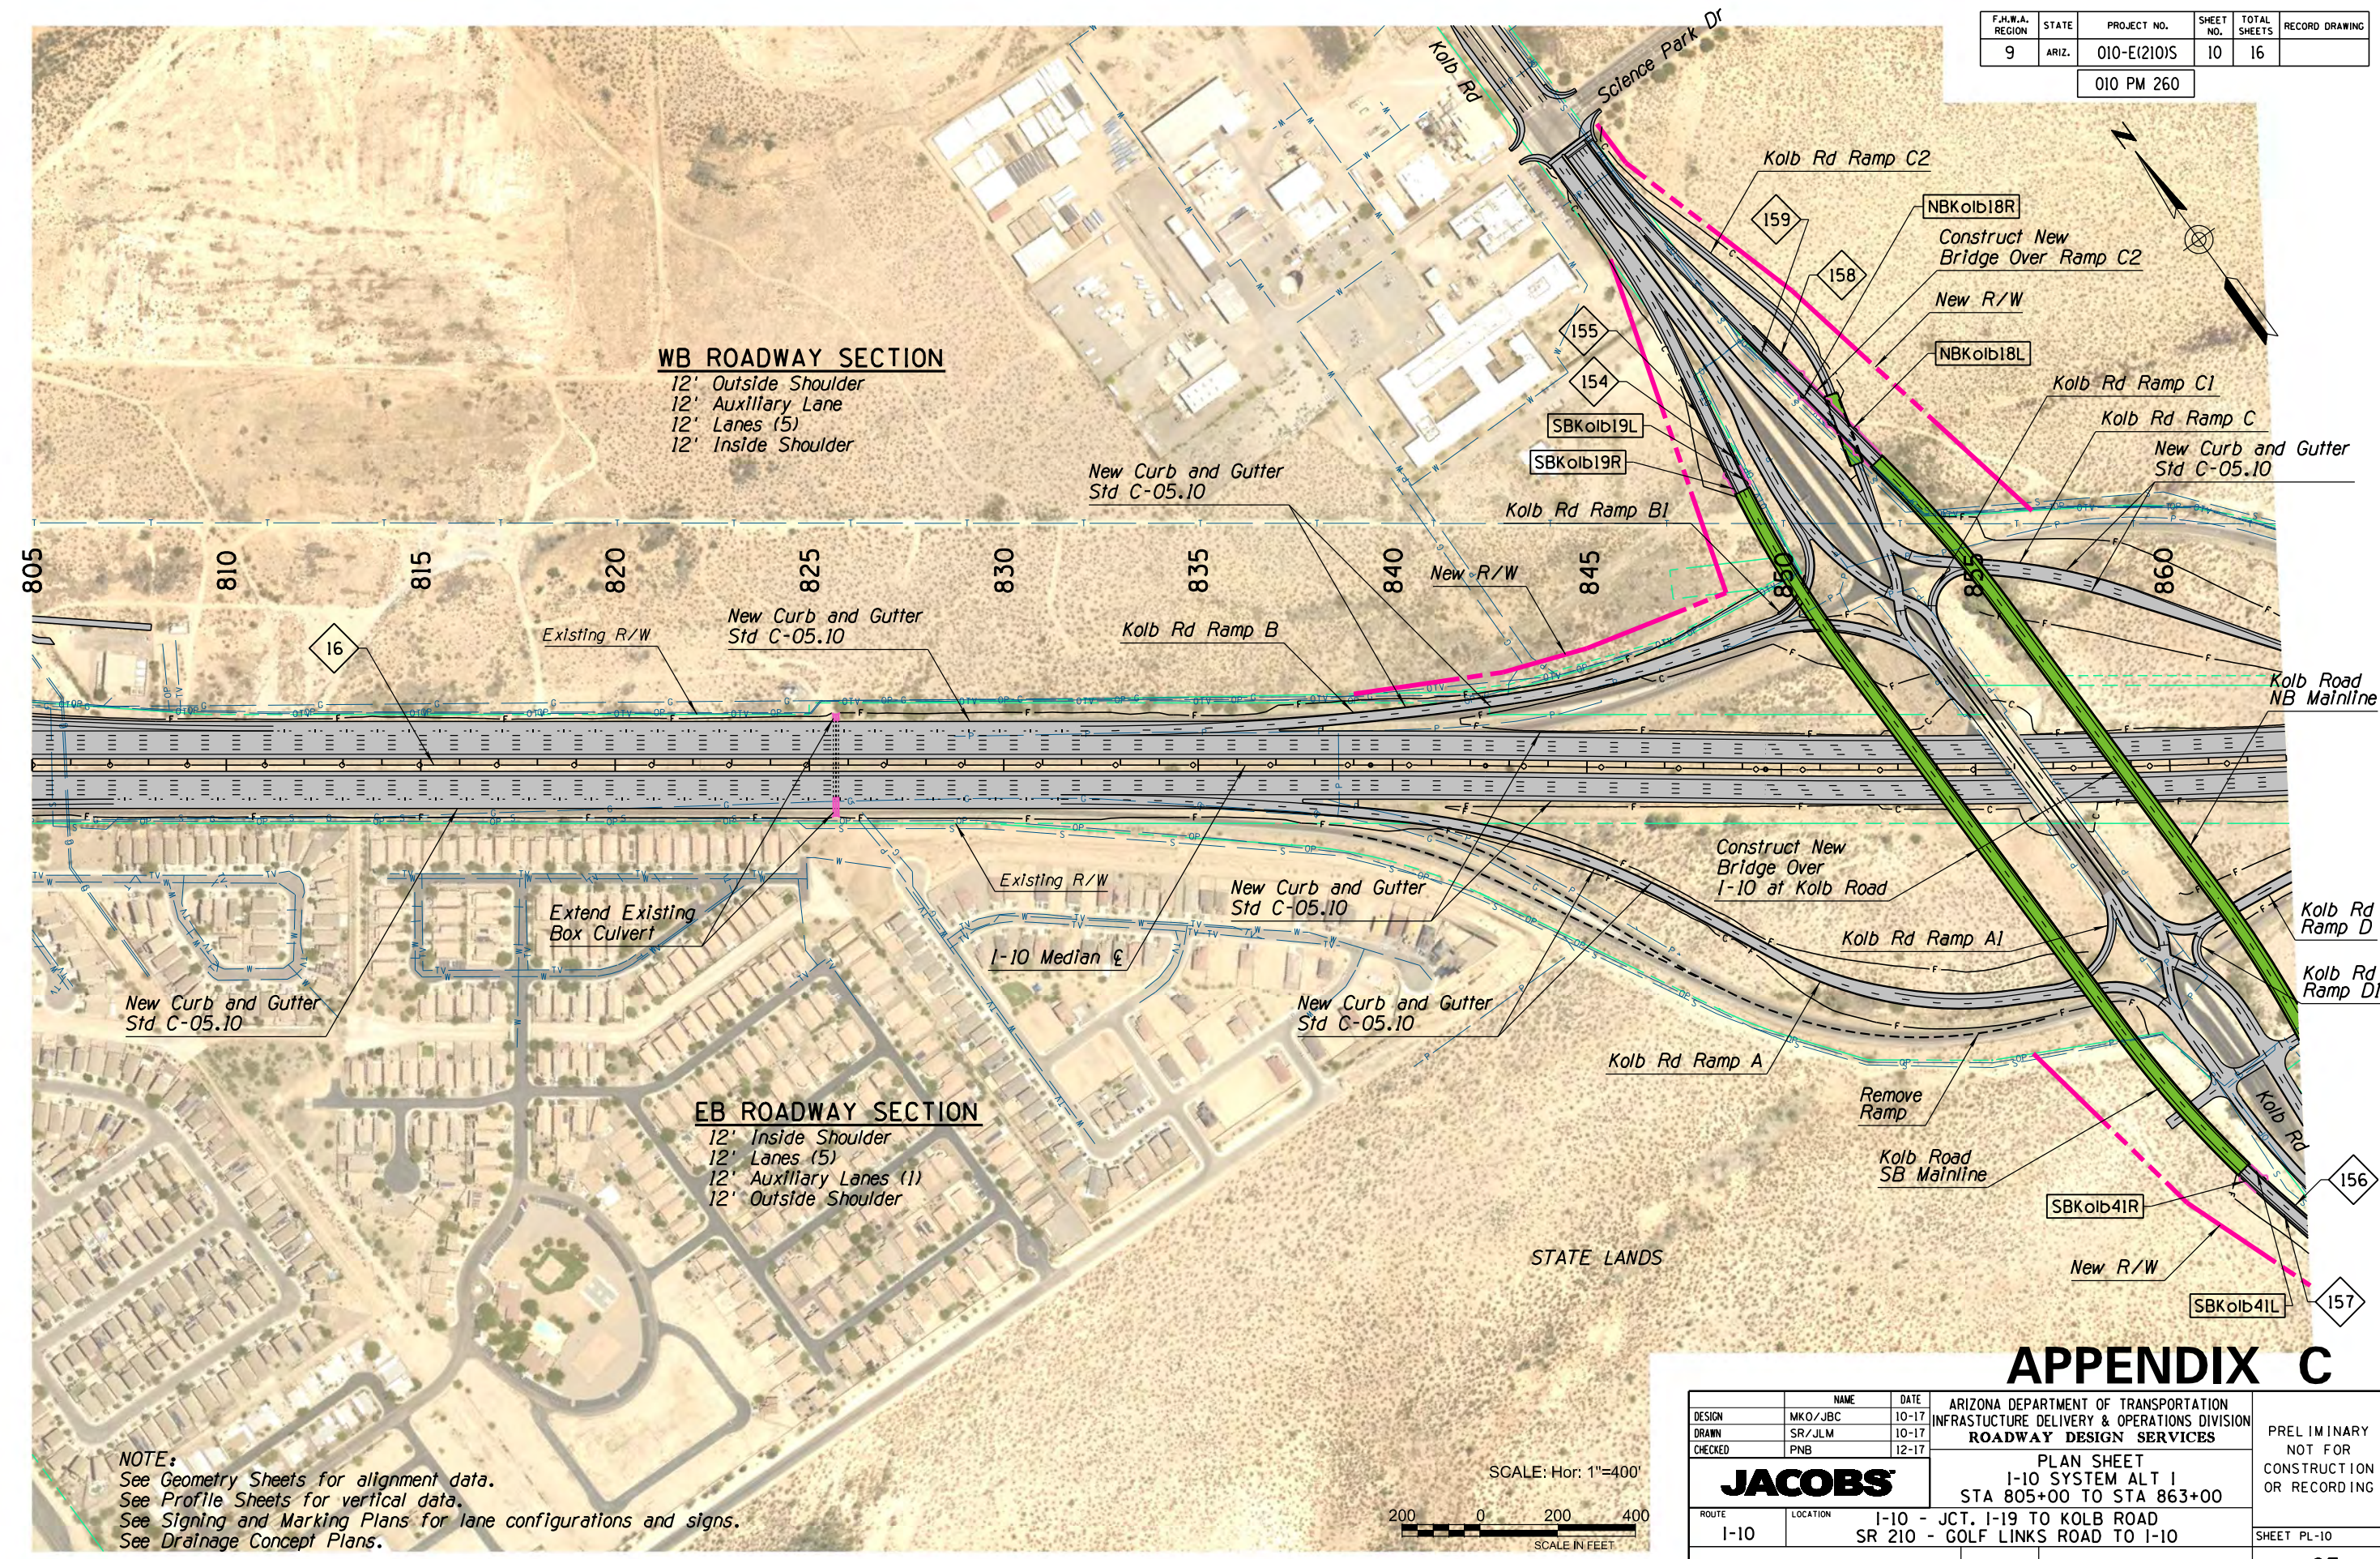

**WB ROADWAY SECTION**


- 12' Outside Shoulder
- 12' Auxiliary Lane
- 12' Lanes (5)
- 12' Inside Shoulder

**EB ROADWAY SECTION**

- 12' Inside Shoulder
- 12' Lanes (5)
- 12' Auxiliary Lanes (1)
- 12' Outside Shoulder

**NOTE:**  
 See Geometry Sheets for alignment data.  
 See Profile Sheets for vertical data.  
 See Signing and Marking Plans for lane configurations and signs.  
 See Drainage Concept Plans.

SCALE: Hor: 1"=400'

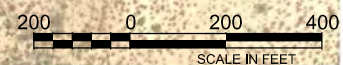

**APPENDIX C**


DESIGN	MKO/JBC	10-17	ARIZONA DEPARTMENT OF TRANSPORTATION INFRASTRUCTURE DELIVERY & OPERATIONS DIVISION <b>ROADWAY DESIGN SERVICES</b>	PRELIMINARY NOT FOR CONSTRUCTION OR RECORDING
DRAWN	SR/JLM	10-17		
CHECKED	PNB	12-17		
<b>JACOBS</b>			PLAN SHEET I-10 SYSTEM ALT 1 STA 805+00 TO STA 863+00	
ROUTE	I-10	LOCATION	I-10 - JCT. I-19 TO KOLB ROAD SR 210 - GOLF LINKS ROAD TO I-10	SHEET PL-10
TRACS NO.	H7825 01L		010-E(210)S	OF

SURVEY NO. FINISHED PLANS. DATE REVISIONS. LOCATION. DATE 




F.H.W.A. REGION	STATE	PROJECT NO.	SHEET NO.	TOTAL SHEETS	RECORD DRAWING
9	ARIZ.	010-E(210)S	12	16	

010 PM 260

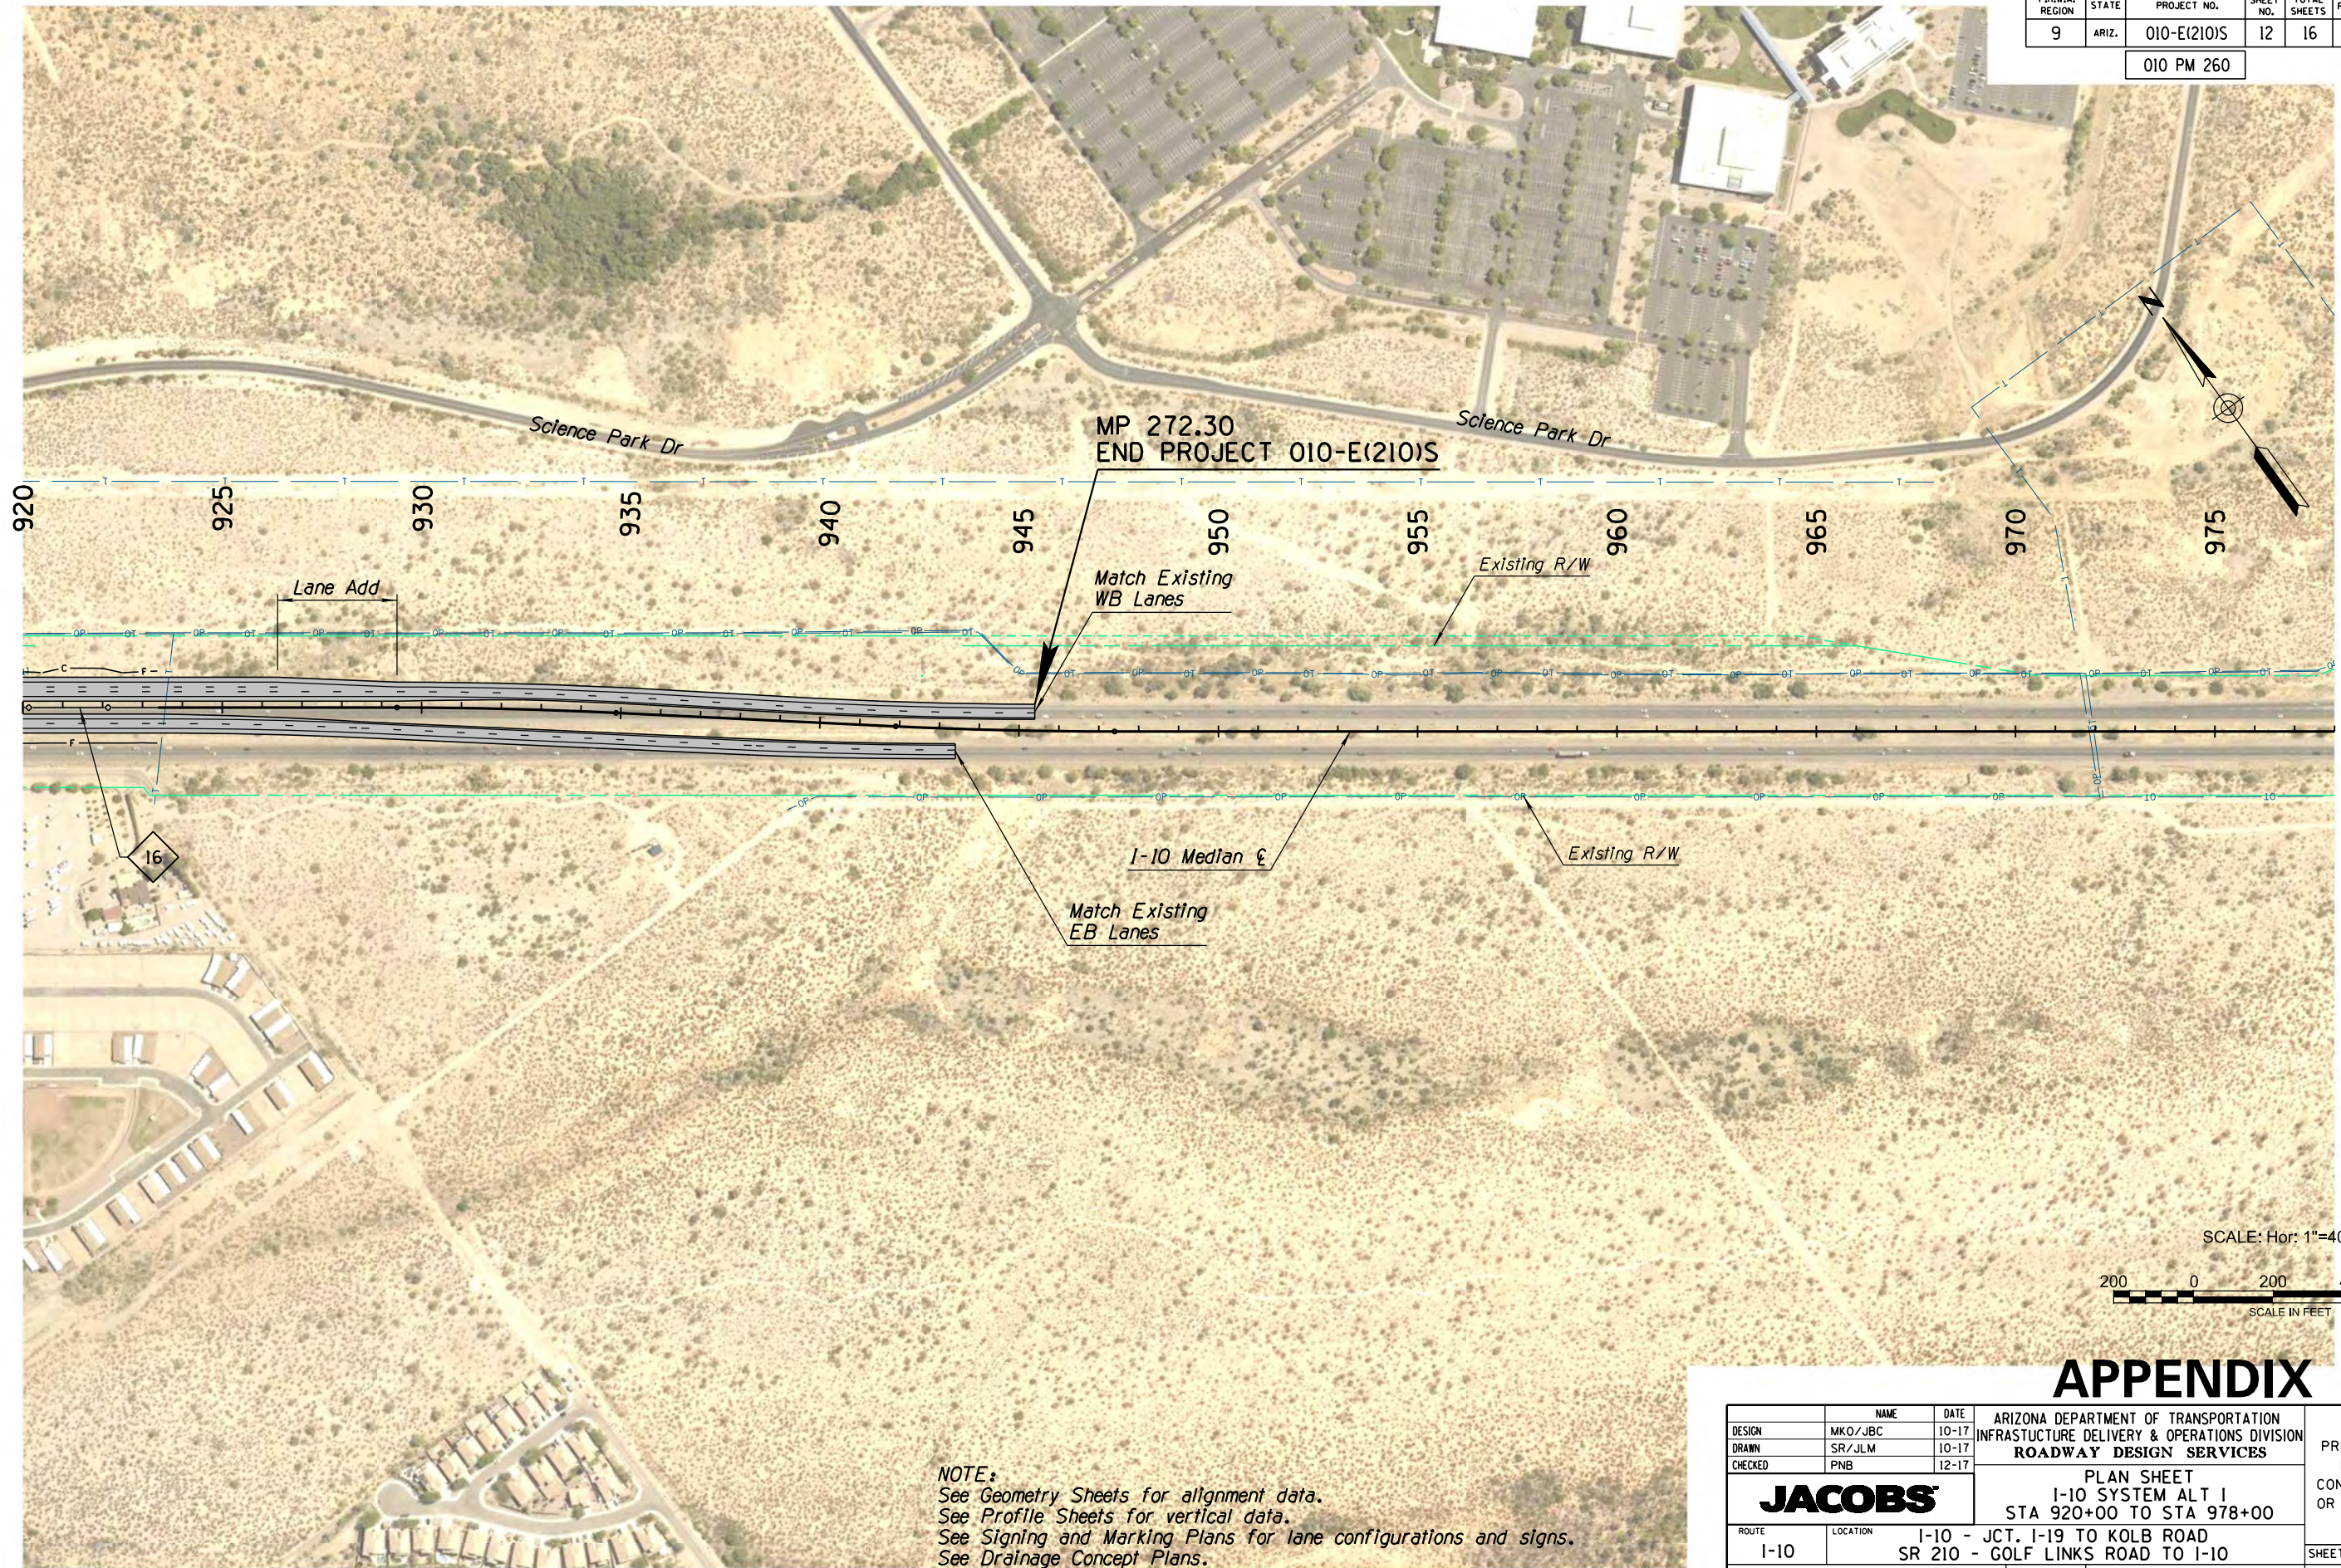

SCALE: Hor: 1"=400'

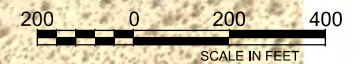

# APPENDIX C


**NOTE:**  
 See Geometry Sheets for alignment data.  
 See Profile Sheets for vertical data.  
 See Signing and Marking Plans for lane configurations and signs.  
 See Drainage Concept Plans.

DESIGN	MKO/JBC	10-17	ARIZONA DEPARTMENT OF TRANSPORTATION INFRASTRUCTURE DELIVERY & OPERATIONS DIVISION <b>ROADWAY DESIGN SERVICES</b>	PRELIMINARY NOT FOR CONSTRUCTION OR RECORDING
DRAWN	SR/JLM	10-17		
CHECKED	PNB	12-17		
<b>JACOBS</b>			PLAN SHEET I-10 SYSTEM ALT 1 STA 920+00 TO STA 978+00	
ROUTE	I-10	LOCATION	I-10 - JCT. I-19 TO KOLB ROAD SR 210 - GOLF LINKS ROAD TO I-10	SHEET PL-12
TRACS NO.	H7825 OIL		010-E(210)S	OF

SURVEY NO. FINISHED PLANS DATE REVISIONS LOCATION DATE FINISHED PLANS SURVEY NO. DATE REVISIONS LOCATION DATE

F.H.W.A. REGION	STATE	PROJECT NO.	SHEET NO.	TOTAL SHEETS	RECORD DRAWING
9	ARIZ.	010-E(210)S	13	16	

010 PM 260

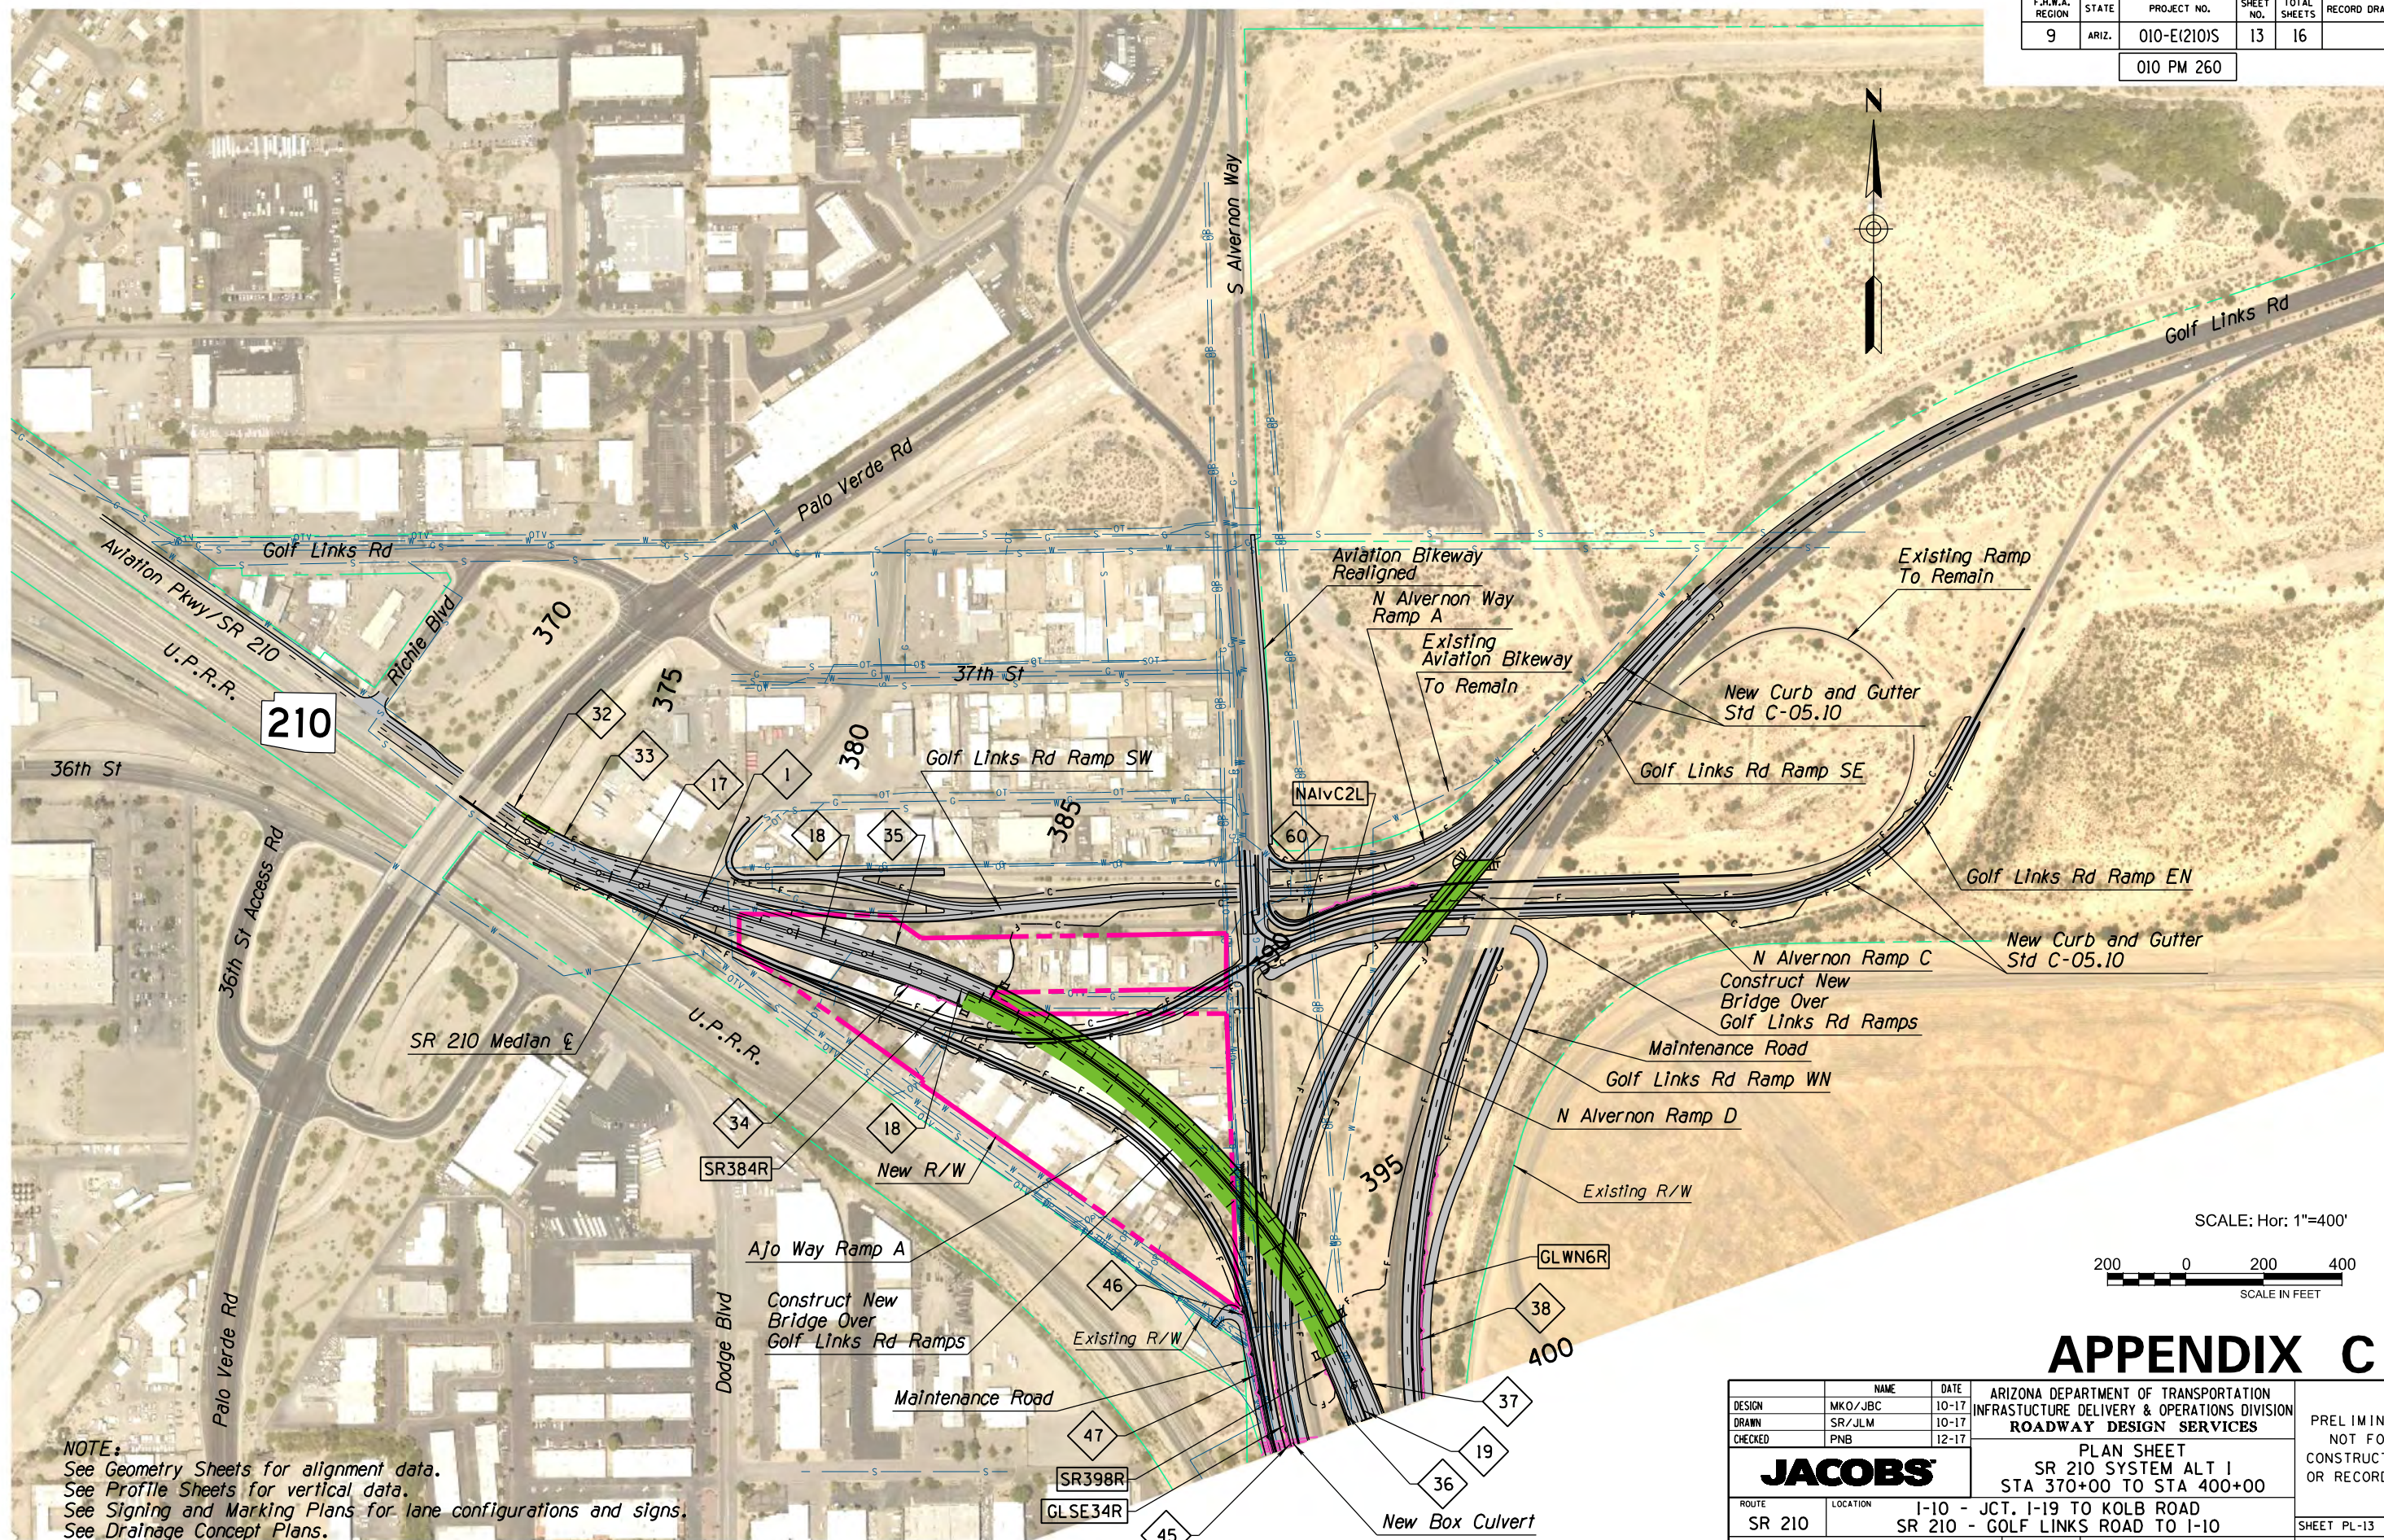

**NOTE:**  
 See Geometry Sheets for alignment data.  
 See Profile Sheets for vertical data.  
 See Signing and Marking Plans for lane configurations and signs.  
 See Drainage Concept Plans.



# APPENDIX C

DESIGN	MKO/JBC	10-17	ARIZONA DEPARTMENT OF TRANSPORTATION INFRASTRUCTURE DELIVERY & OPERATIONS DIVISION <b>ROADWAY DESIGN SERVICES</b>	PRELIMINARY NOT FOR CONSTRUCTION OR RECORDING
DRAWN	SR/JLM	10-17		
CHECKED	PNB	12-17		
<b>JACOBS</b>			PLAN SHEET SR 210 SYSTEM ALT 1 STA 370+00 TO STA 400+00	
ROUTE	SR 210	LOCATION	I-10 - JCT. I-19 TO KOLB ROAD SR 210 - GOLF LINKS ROAD TO I-10	SHEET PL-13
TRACS NO. H7825 OIL			010-E(210)S	OF

SURVEY NO. FINISHED PLANS DATE LOCATION REVISIONS DATE LOCATION REVISIONS DATE LOCATION REVISIONS DATE LOCATION REVISIONS

F.H.W.A. REGION	STATE	PROJECT NO.	SHEET NO.	TOTAL SHEETS	RECORD DRAWING
9	ARIZ.	010-E(210)S	14	16	

010 PM 260




**EB ROADWAY SECTION**

12' Outside Shoulder  
12' Lanes (4)  
12' Inside Shoulder

**WB ROADWAY SECTION**

12' Inside Shoulder  
12' Lanes (4)  
12' Outside Shoulder

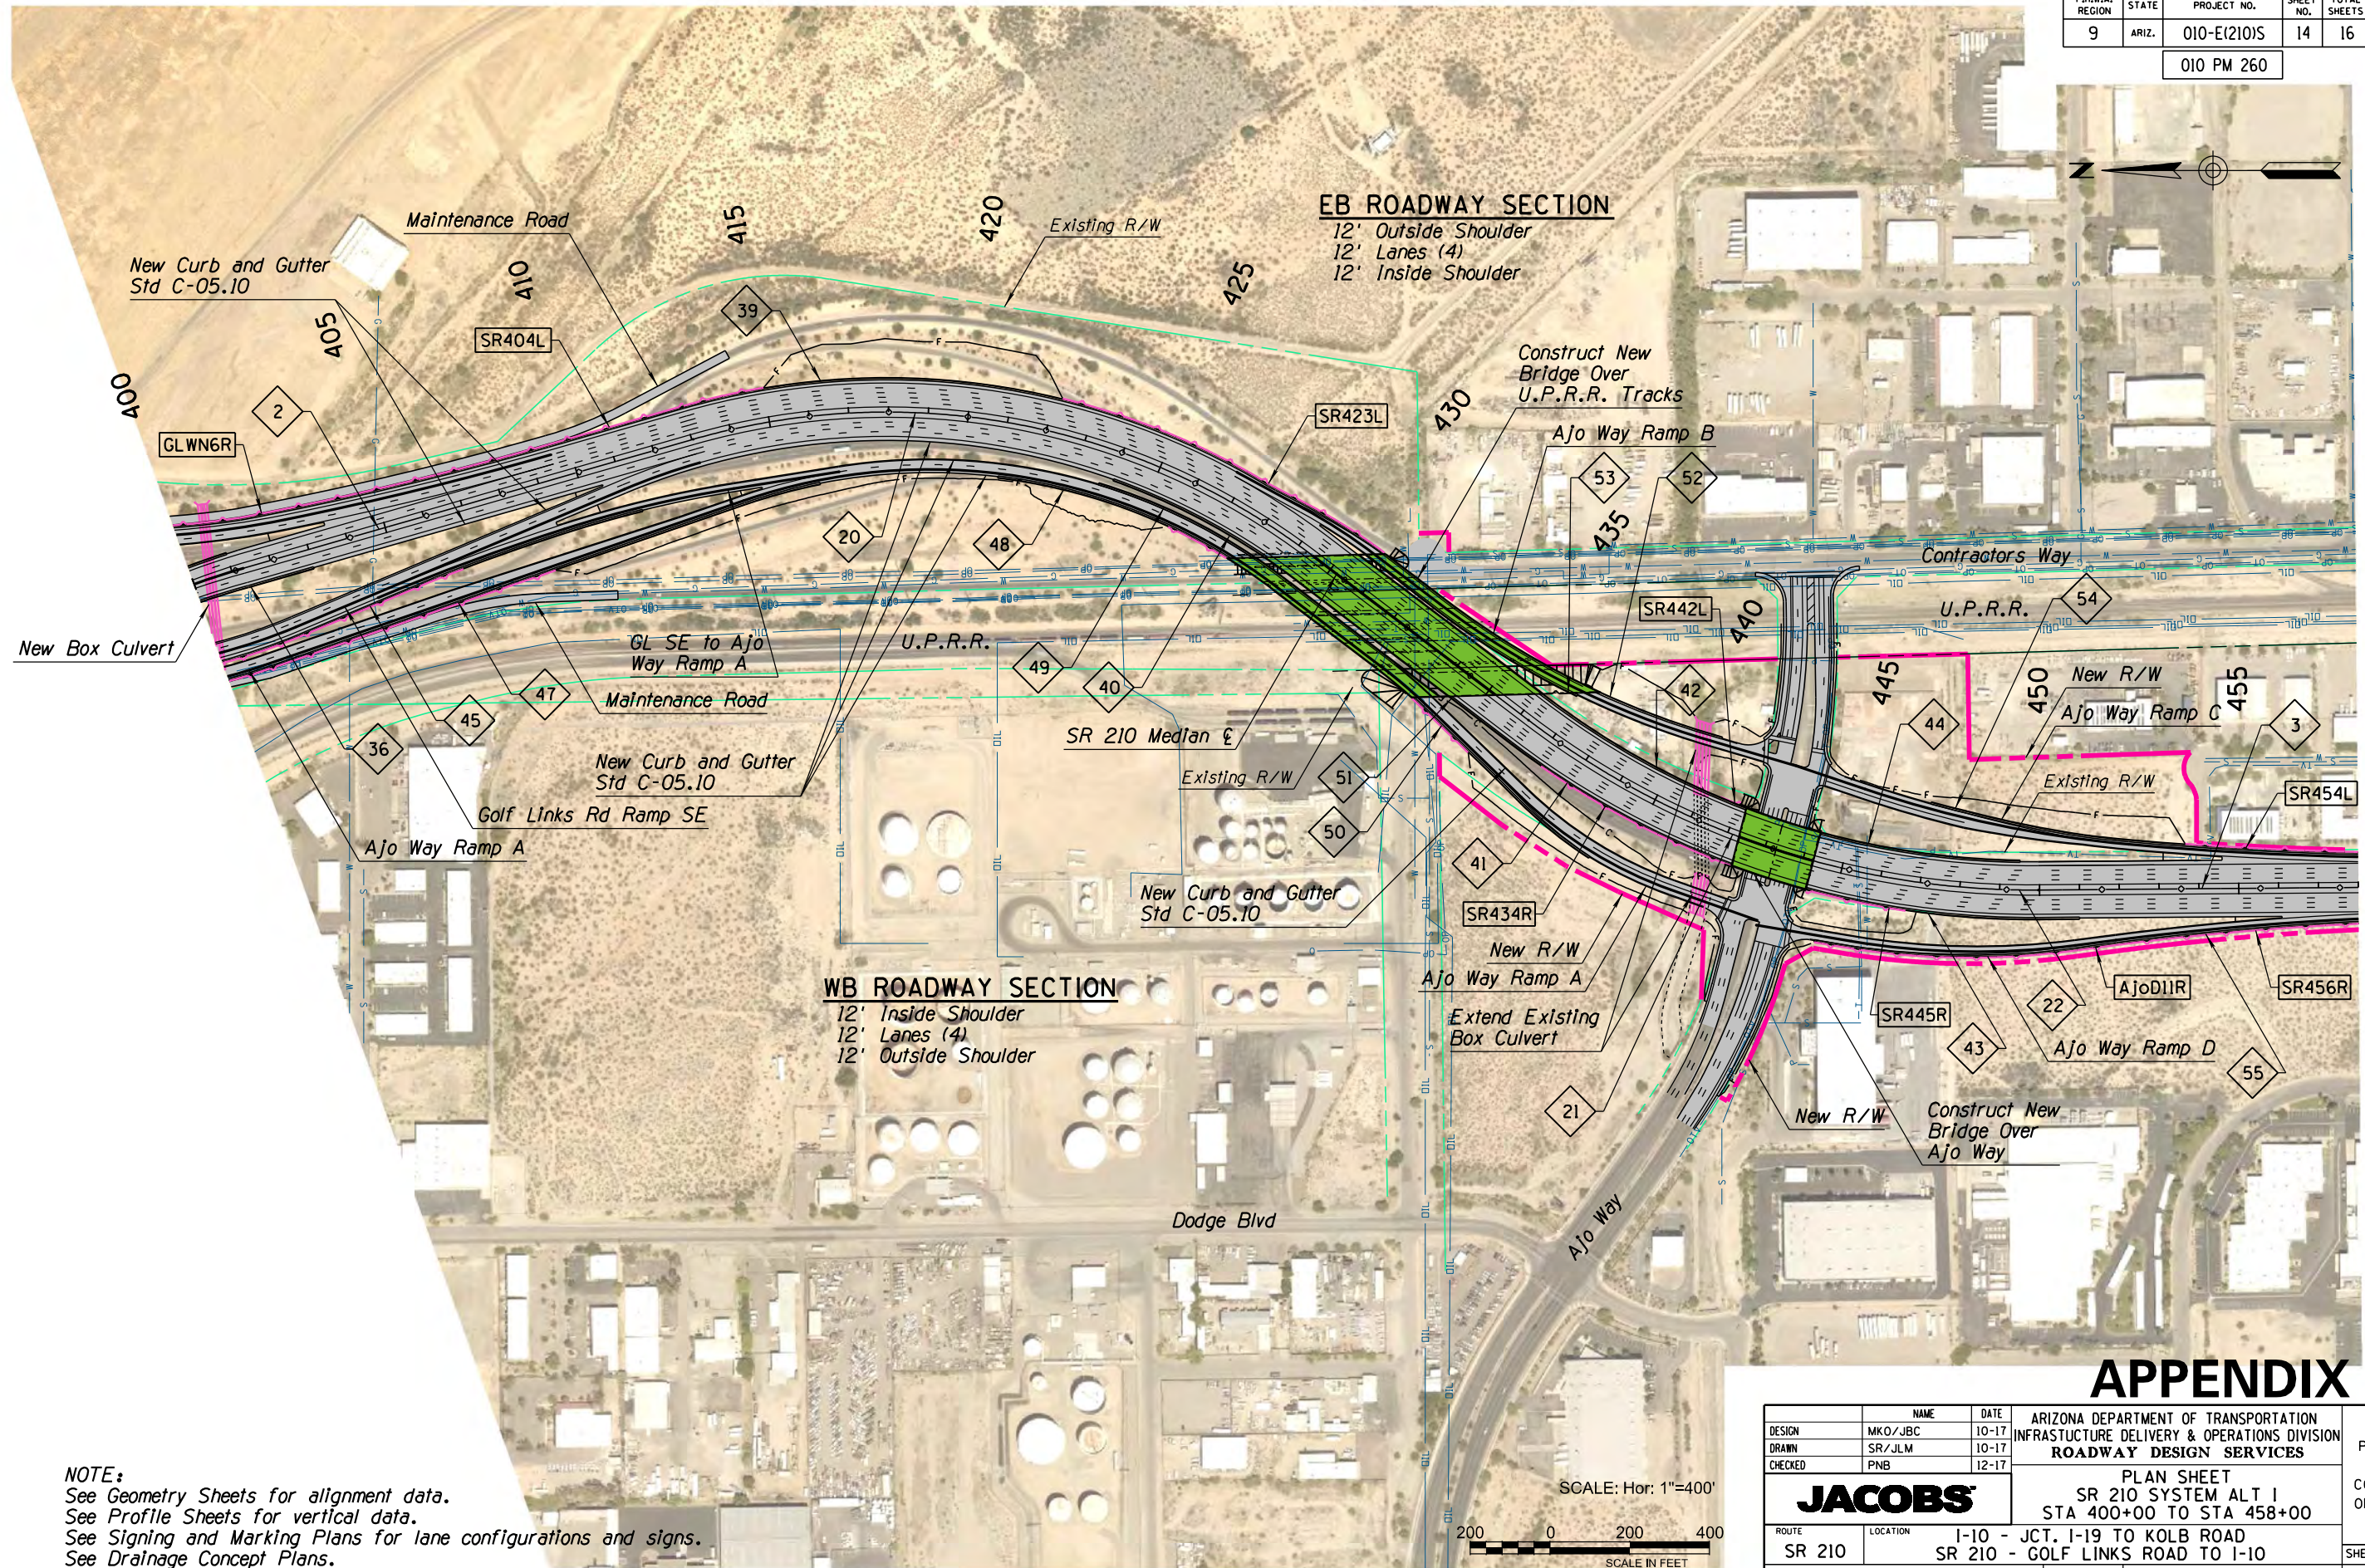

**NOTE:**  
See Geometry Sheets for alignment data.  
See Profile Sheets for vertical data.  
See Signing and Marking Plans for lane configurations and signs.  
See Drainage Concept Plans.

SCALE: Hor: 1"=400'





**APPENDIX C**

DESIGN	MKO/JBC	10-17	ARIZONA DEPARTMENT OF TRANSPORTATION INFRASTRUCTURE DELIVERY & OPERATIONS DIVISION <b>ROADWAY DESIGN SERVICES</b>	PRELIMINARY NOT FOR CONSTRUCTION OR RECORDING
DRAWN	SR/JLM	10-17		
CHECKED	PNB	12-17		
<b>JACOBS</b>			PLAN SHEET SR 210 SYSTEM ALT 1 STA 400+00 TO STA 458+00	
ROUTE	LOCATION	I-10 - JCT. I-19 TO KOLB ROAD		
SR 210		SR 210 - GOLF LINKS ROAD TO I-10		SHEET PL-14
TRACS NO.	H7825 OIL		010-E(210)S	<u>OF</u>

SURVEY NO. FINISHED PLANS REVISIONS LOCATION DATE

F.H.W.A. REGION	STATE	PROJECT NO.	SHEET NO.	TOTAL SHEETS	RECORD DRAWING
9	ARIZ.	010-E(210)S	15	16	


010 PM 260

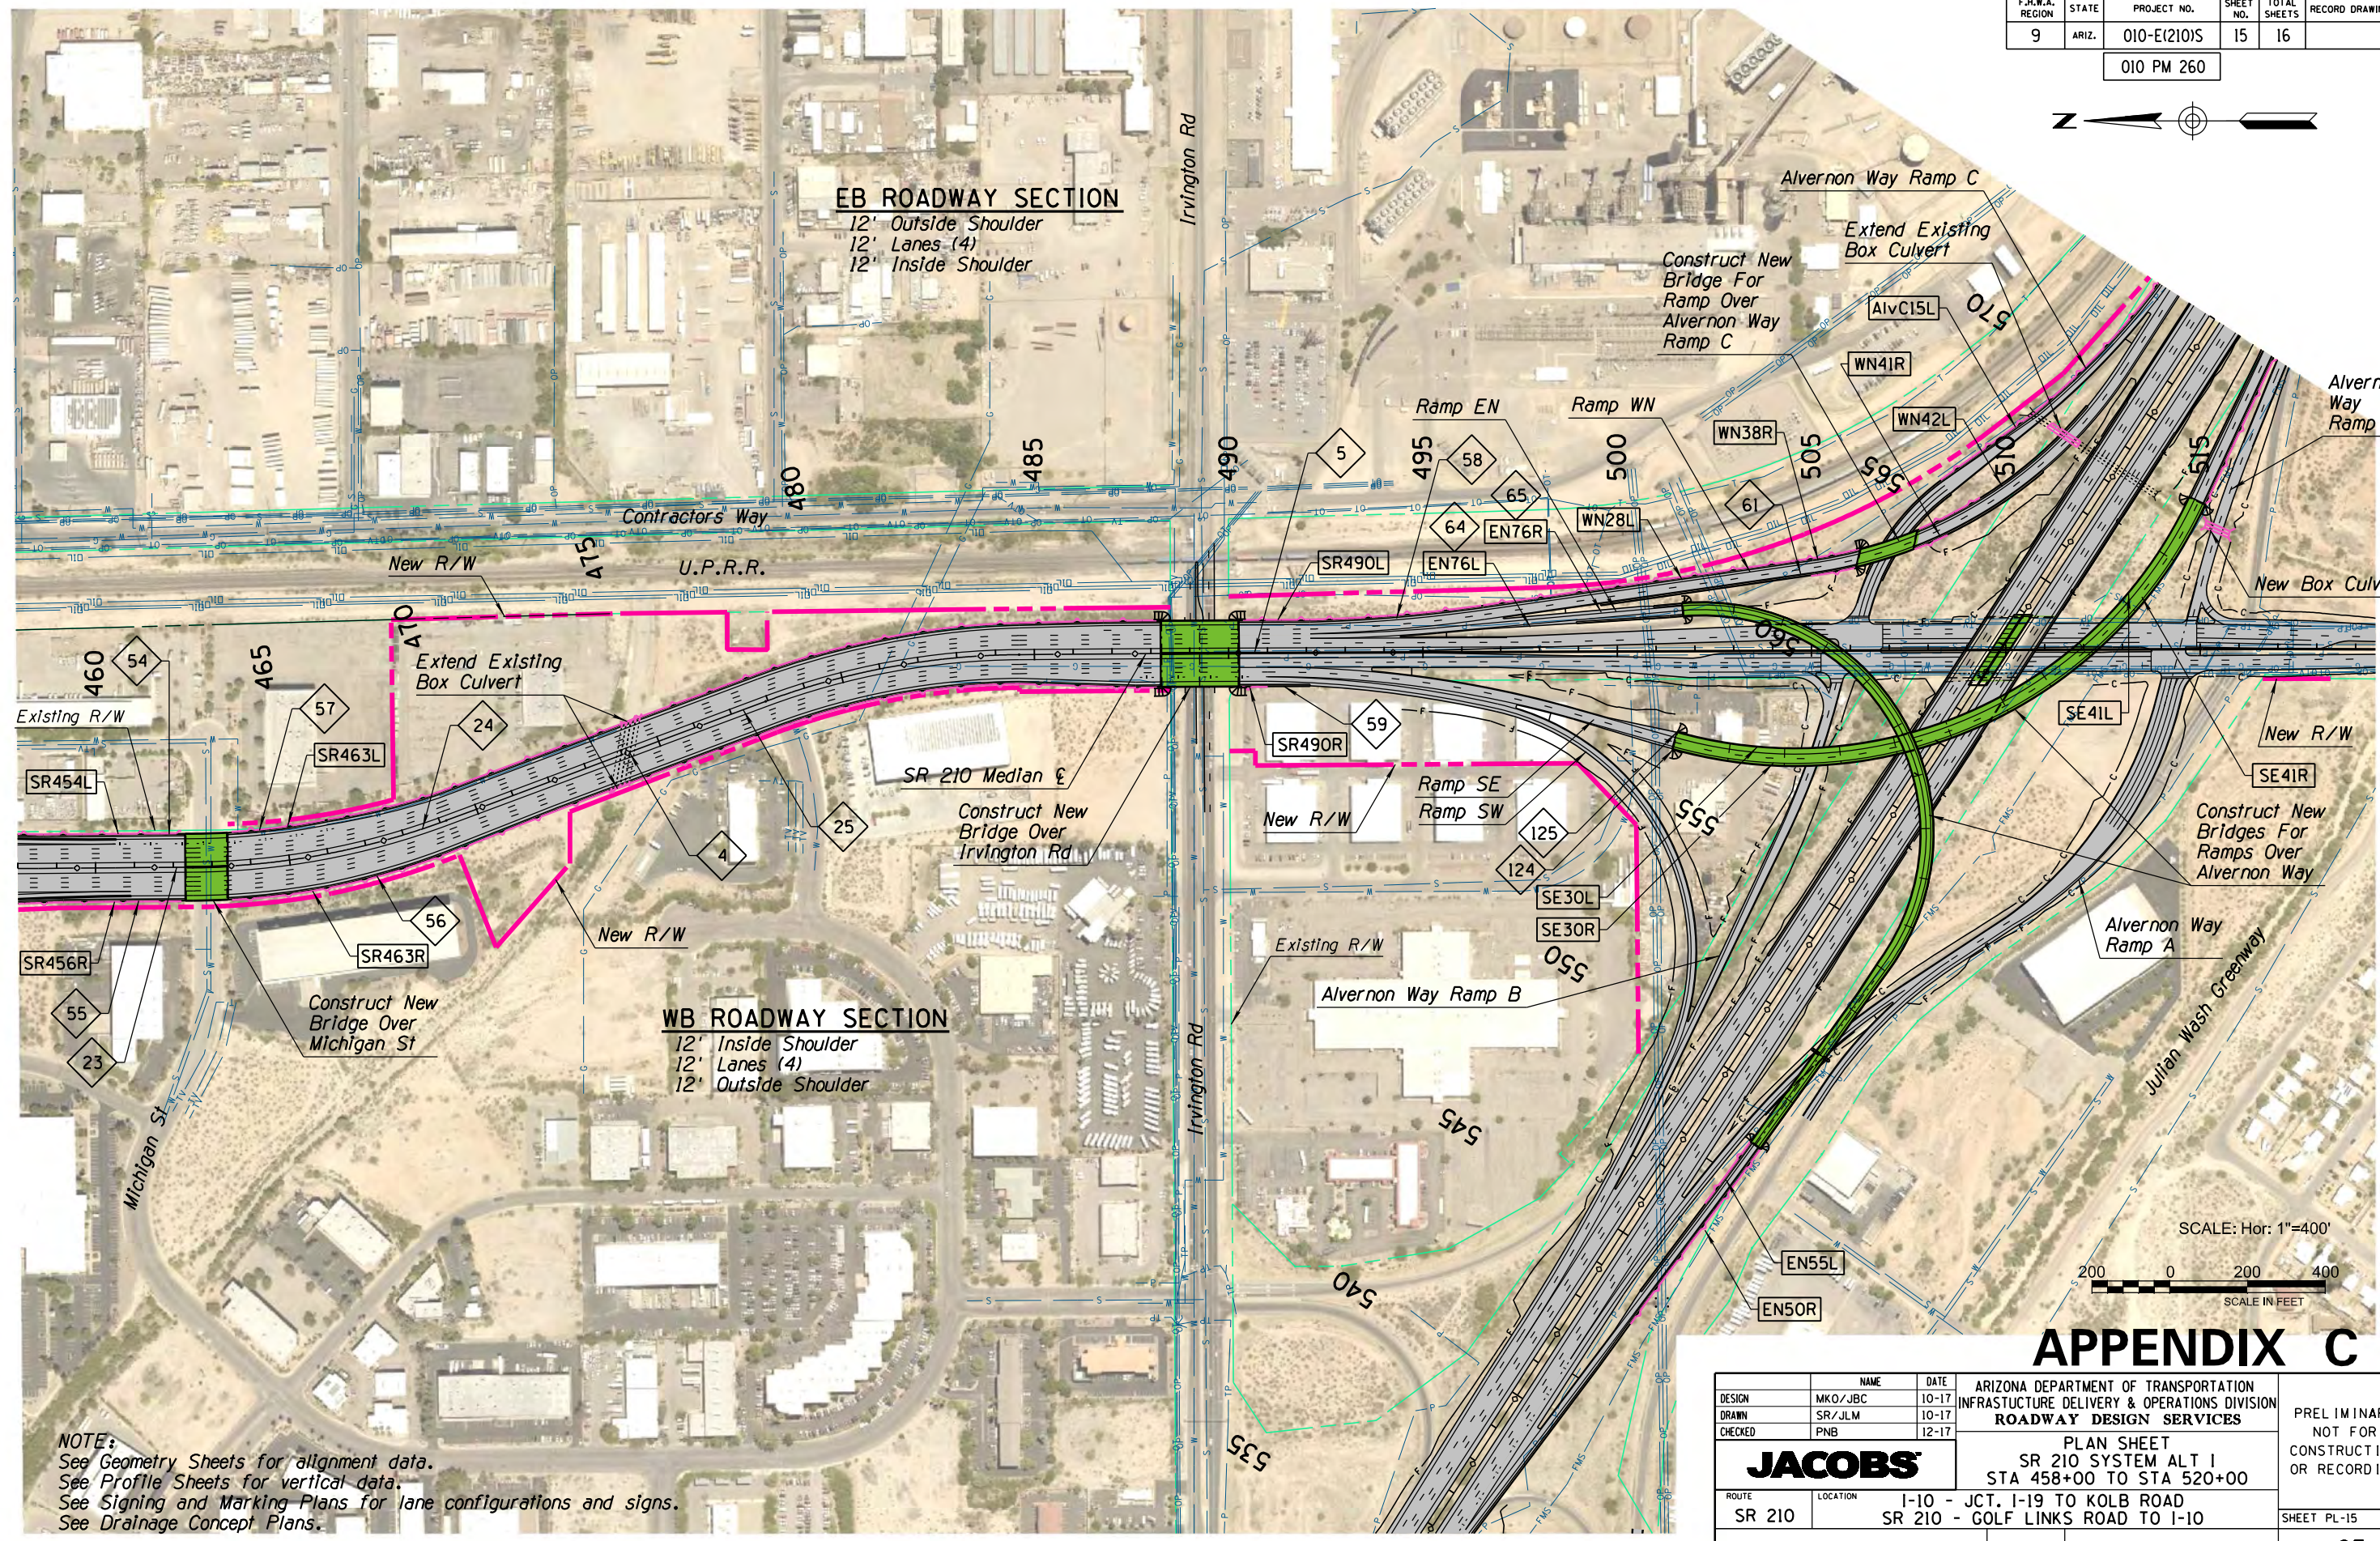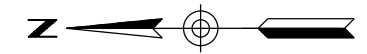

**EB ROADWAY SECTION**  
 12' Outside Shoulder  
 12' Lanes (4)  
 12' Inside Shoulder

**WB ROADWAY SECTION**  
 12' Inside Shoulder  
 12' Lanes (4)  
 12' Outside Shoulder

SCALE: Hor: 1"=400'

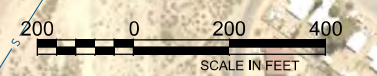

# APPENDIX C


DESIGN	MKO/JBC	10-17	ARIZONA DEPARTMENT OF TRANSPORTATION INFRASTRUCTURE DELIVERY & OPERATIONS DIVISION <b>ROADWAY DESIGN SERVICES</b>	PRELIMINARY NOT FOR CONSTRUCTION OR RECORDING
DRAWN	SR/JLM	10-17		
CHECKED	PNB	12-17		
<b>JACOBS</b>			PLAN SHEET SR 210 SYSTEM ALT I STA 458+00 TO STA 520+00	
ROUTE	SR 210	LOCATION	I-10 - JCT. I-19 TO KOLB ROAD SR 210 - GOLF LINKS ROAD TO I-10	SHEET PL-15
TRACS NO.	H7825 OIL		010-E(210)S	OF

**NOTE:**  
 See Geometry Sheets for alignment data.  
 See Profile Sheets for vertical data.  
 See Signing and Marking Plans for lane configurations and signs.  
 See Drainage Concept Plans.

SURVEY NO. FINISHED PLANS DATE LOCATION REVISIONS DATE FINISHED PLANS SURVEY NO. DATE LOCATION REVISIONS DATE FINISHED PLANS SURVEY NO.

F.H.W.A. REGION	STATE	PROJECT NO.	SHEET NO.	TOTAL SHEETS	RECORD DRAWING
9	ARIZ.	010-E(210)S	16	16	

010 PM 260

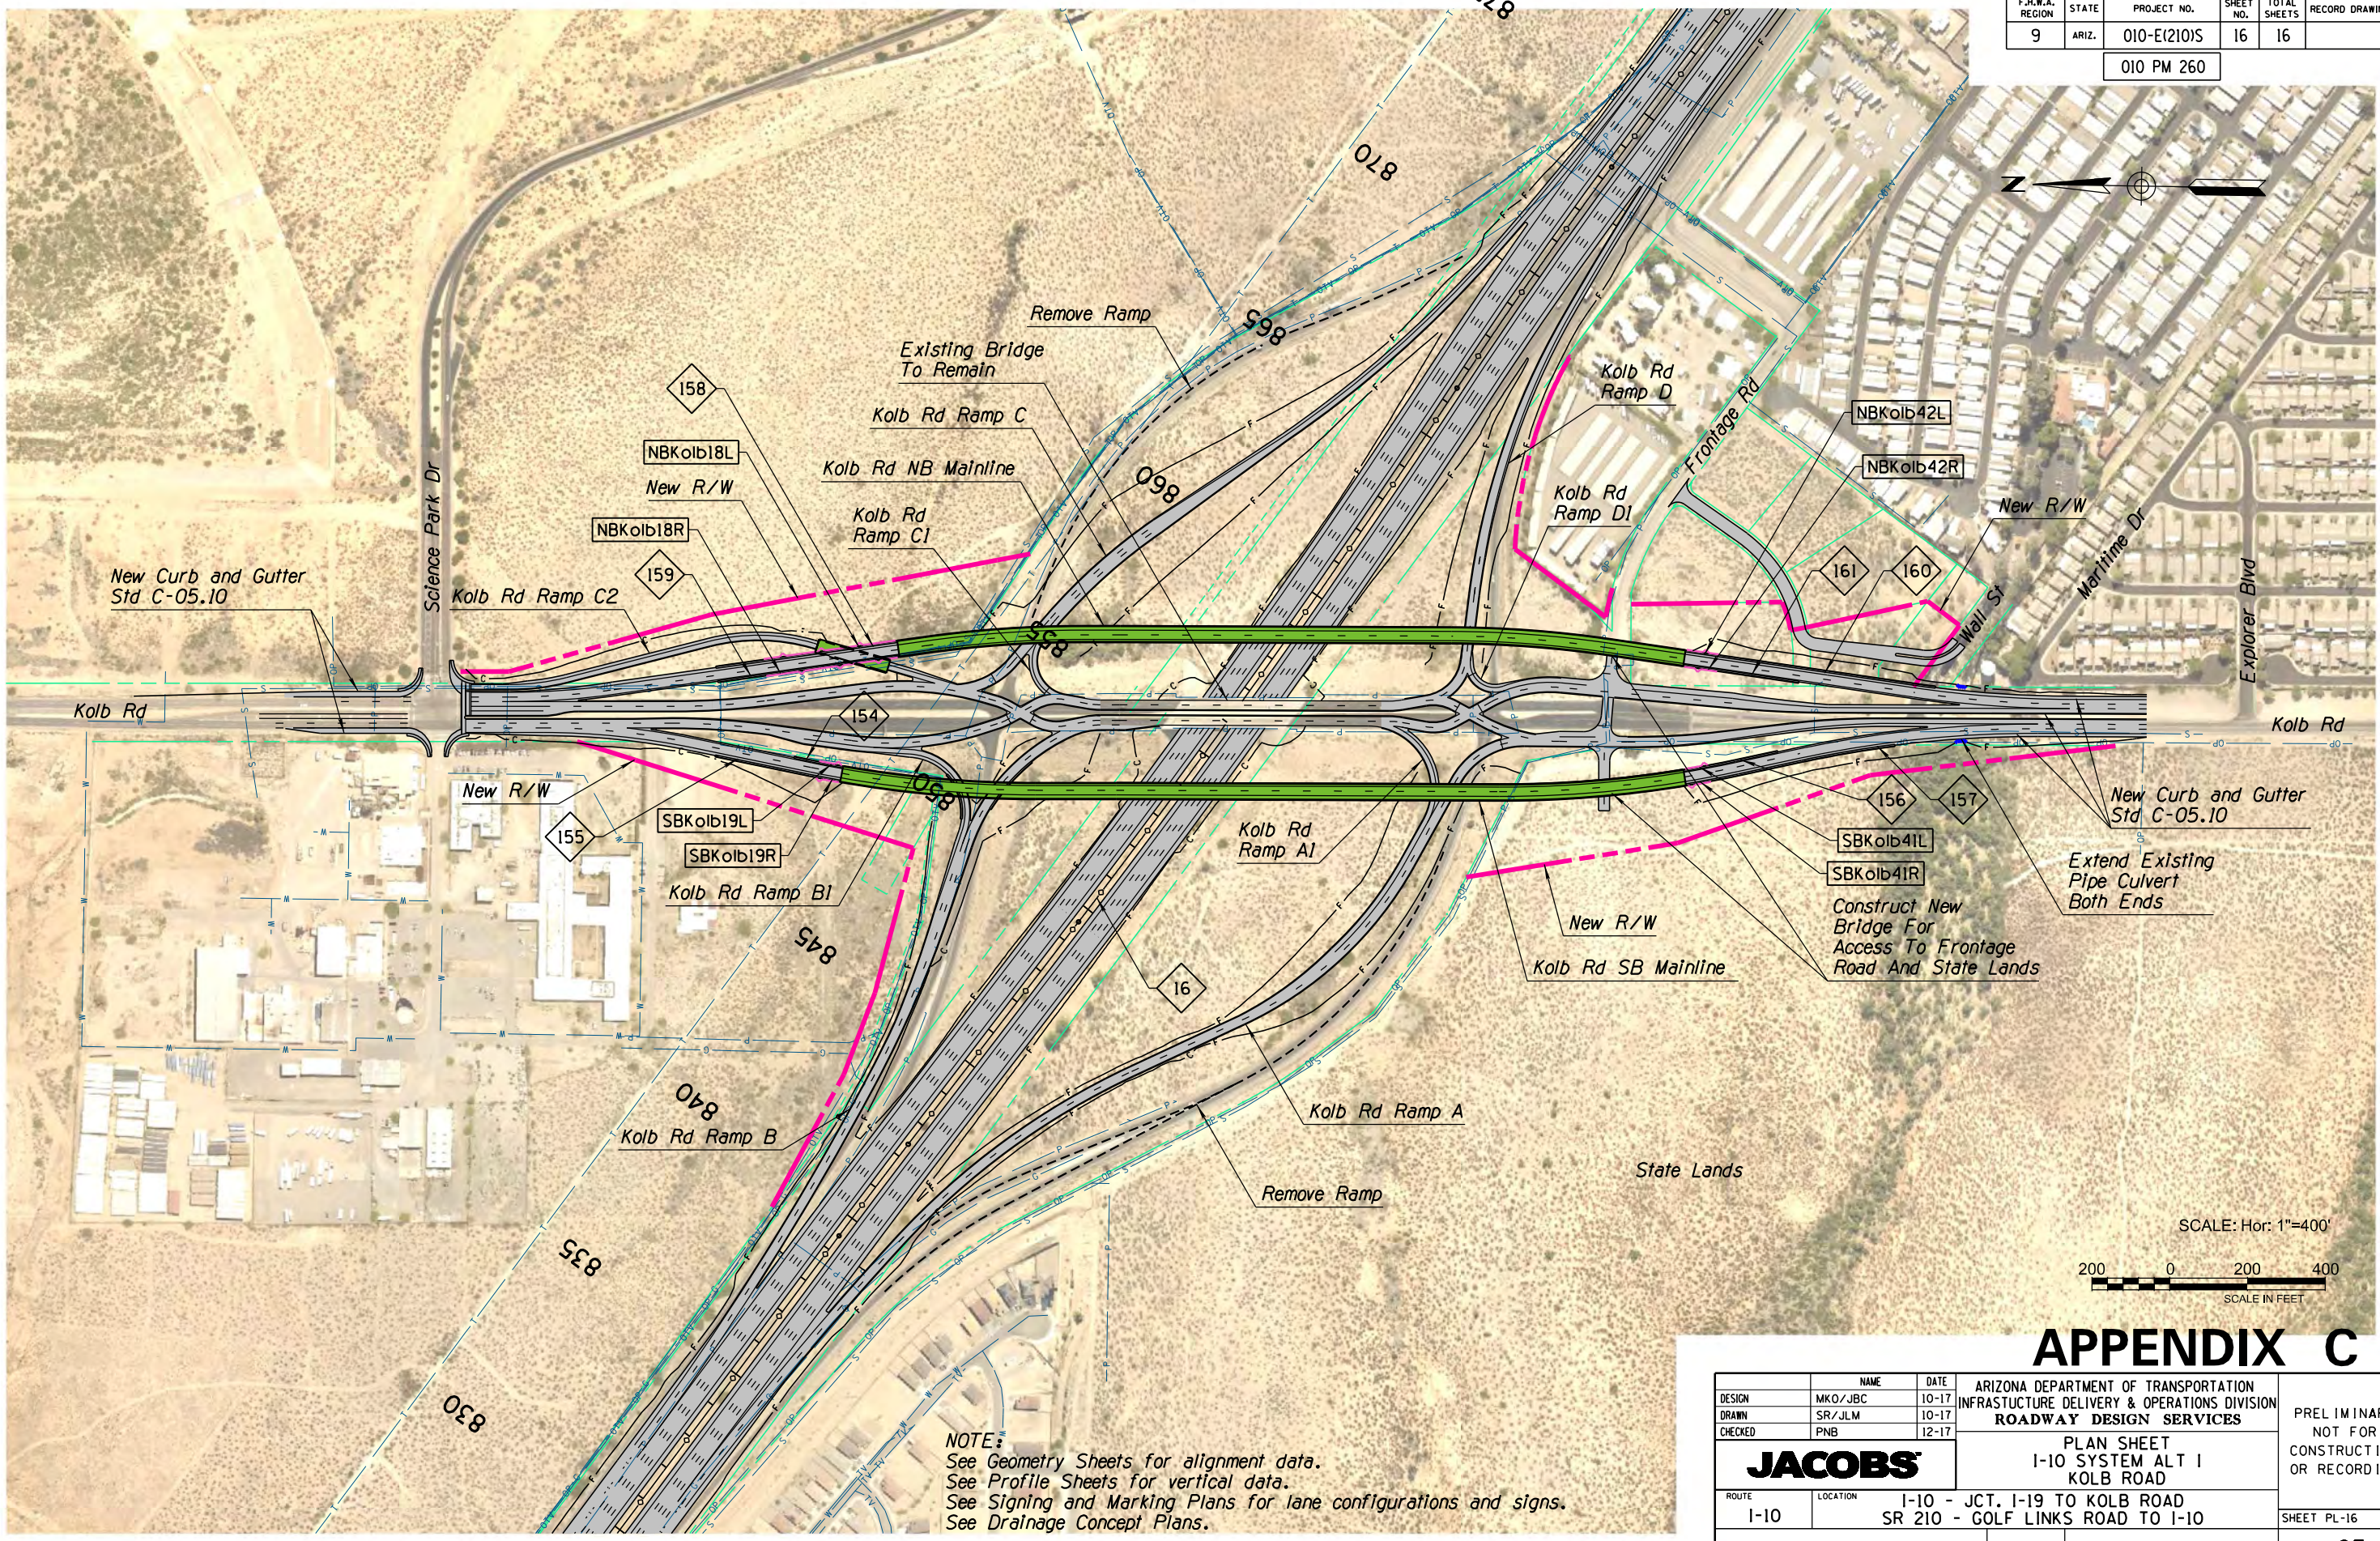


New Curb and Gutter Std C-05.10

New Curb and Gutter Std C-05.10

Extend Existing Pipe Culvert Both Ends

Construct New Bridge For Access To Frontage Road And State Lands

SCALE: Hor: 1"=400'

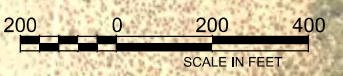

# APPENDIX C

**NOTE:**  
 See Geometry Sheets for alignment data.  
 See Profile Sheets for vertical data.  
 See Signing and Marking Plans for lane configurations and signs.  
 See Drainage Concept Plans.

DESIGN	MKO/JBC	10-17	ARIZONA DEPARTMENT OF TRANSPORTATION INFRASTRUCTURE DELIVERY & OPERATIONS DIVISION <b>ROADWAY DESIGN SERVICES</b>	PRELIMINARY NOT FOR CONSTRUCTION OR RECORDING
DRAWN	SR/JLM	10-17		
CHECKED	PNB	12-17		
<b>JACOBS</b>			PLAN SHEET I-10 SYSTEM ALT I KOLB ROAD	
ROUTE	I-10	LOCATION	I-10 - JCT. I-19 TO KOLB ROAD SR 210 - GOLF LINKS ROAD TO I-10	SHEET PL-16
TRACS NO.	H7825 01L		010-E(210)S	OF

SURVEY NO. FINISHED PLANS DATE REVISIONS LOCATION DATE FINISHED PLANS SURVEY NO.