



LEGEND:

- PROPOSED STORM DRAIN

PROPOSED CATCH BASIN

PROPOSED AREA BASIN

PROPOSED MANHOLE

PROPOSED DRAINAGE DITCH

PROPOSED RETENTION/DETENTION BASINS

FLOW DIRECTION


DRAINAGE AREA BOUNDARY
- EXISTING STORM DRAIN

EXISTING CATCH BASIN

EXISTING AREA BASIN

EXISTING MANHOLE

F.H.W.A. REGION	STATE	PROJECT NO.	SHEET NO.	TOTAL SHEETS	RECORD DRAWING
9	ARIZ.	010-E(210)S	1	16	
010 PM 260					

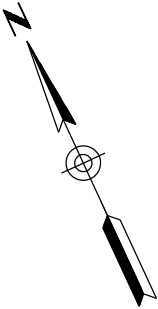


APPENDIX K

		NAME	DATE	ARIZONA DEPARTMENT OF TRANSPORTATION INFRASTRUCTURE DELIVERY & OPERATIONS DIVISION ROADWAY DESIGN SERVICES	PRELIMINARY NOT FOR CONSTRUCTION OR RECORDING
DESIGN	MKO/JBC		10-17		
DRAWN	SR/JLM		10-17		
CHECKED	PNB		12-17		
JACOBS			DRAINAGE SHEET I-10 SYSTEM ALT IV STA 314+00 TO STA 341+00		
ROUTE		LOCATION		SHEET DR-01	
I-10		I-10 - JCT. I-19 TO KOLB ROAD SR 210 - GOLF LINKS ROAD TO I-10			
TRACS NO. H7825 OIL			010-E(210)S		___ OF ___

F.H.W.A. REGION	STATE	PROJECT NO.	SHEET NO.	TOTAL SHEETS	RECORD DRAWING
9	ARIZ.	010-E(210)S	2	16	


010 PM 260

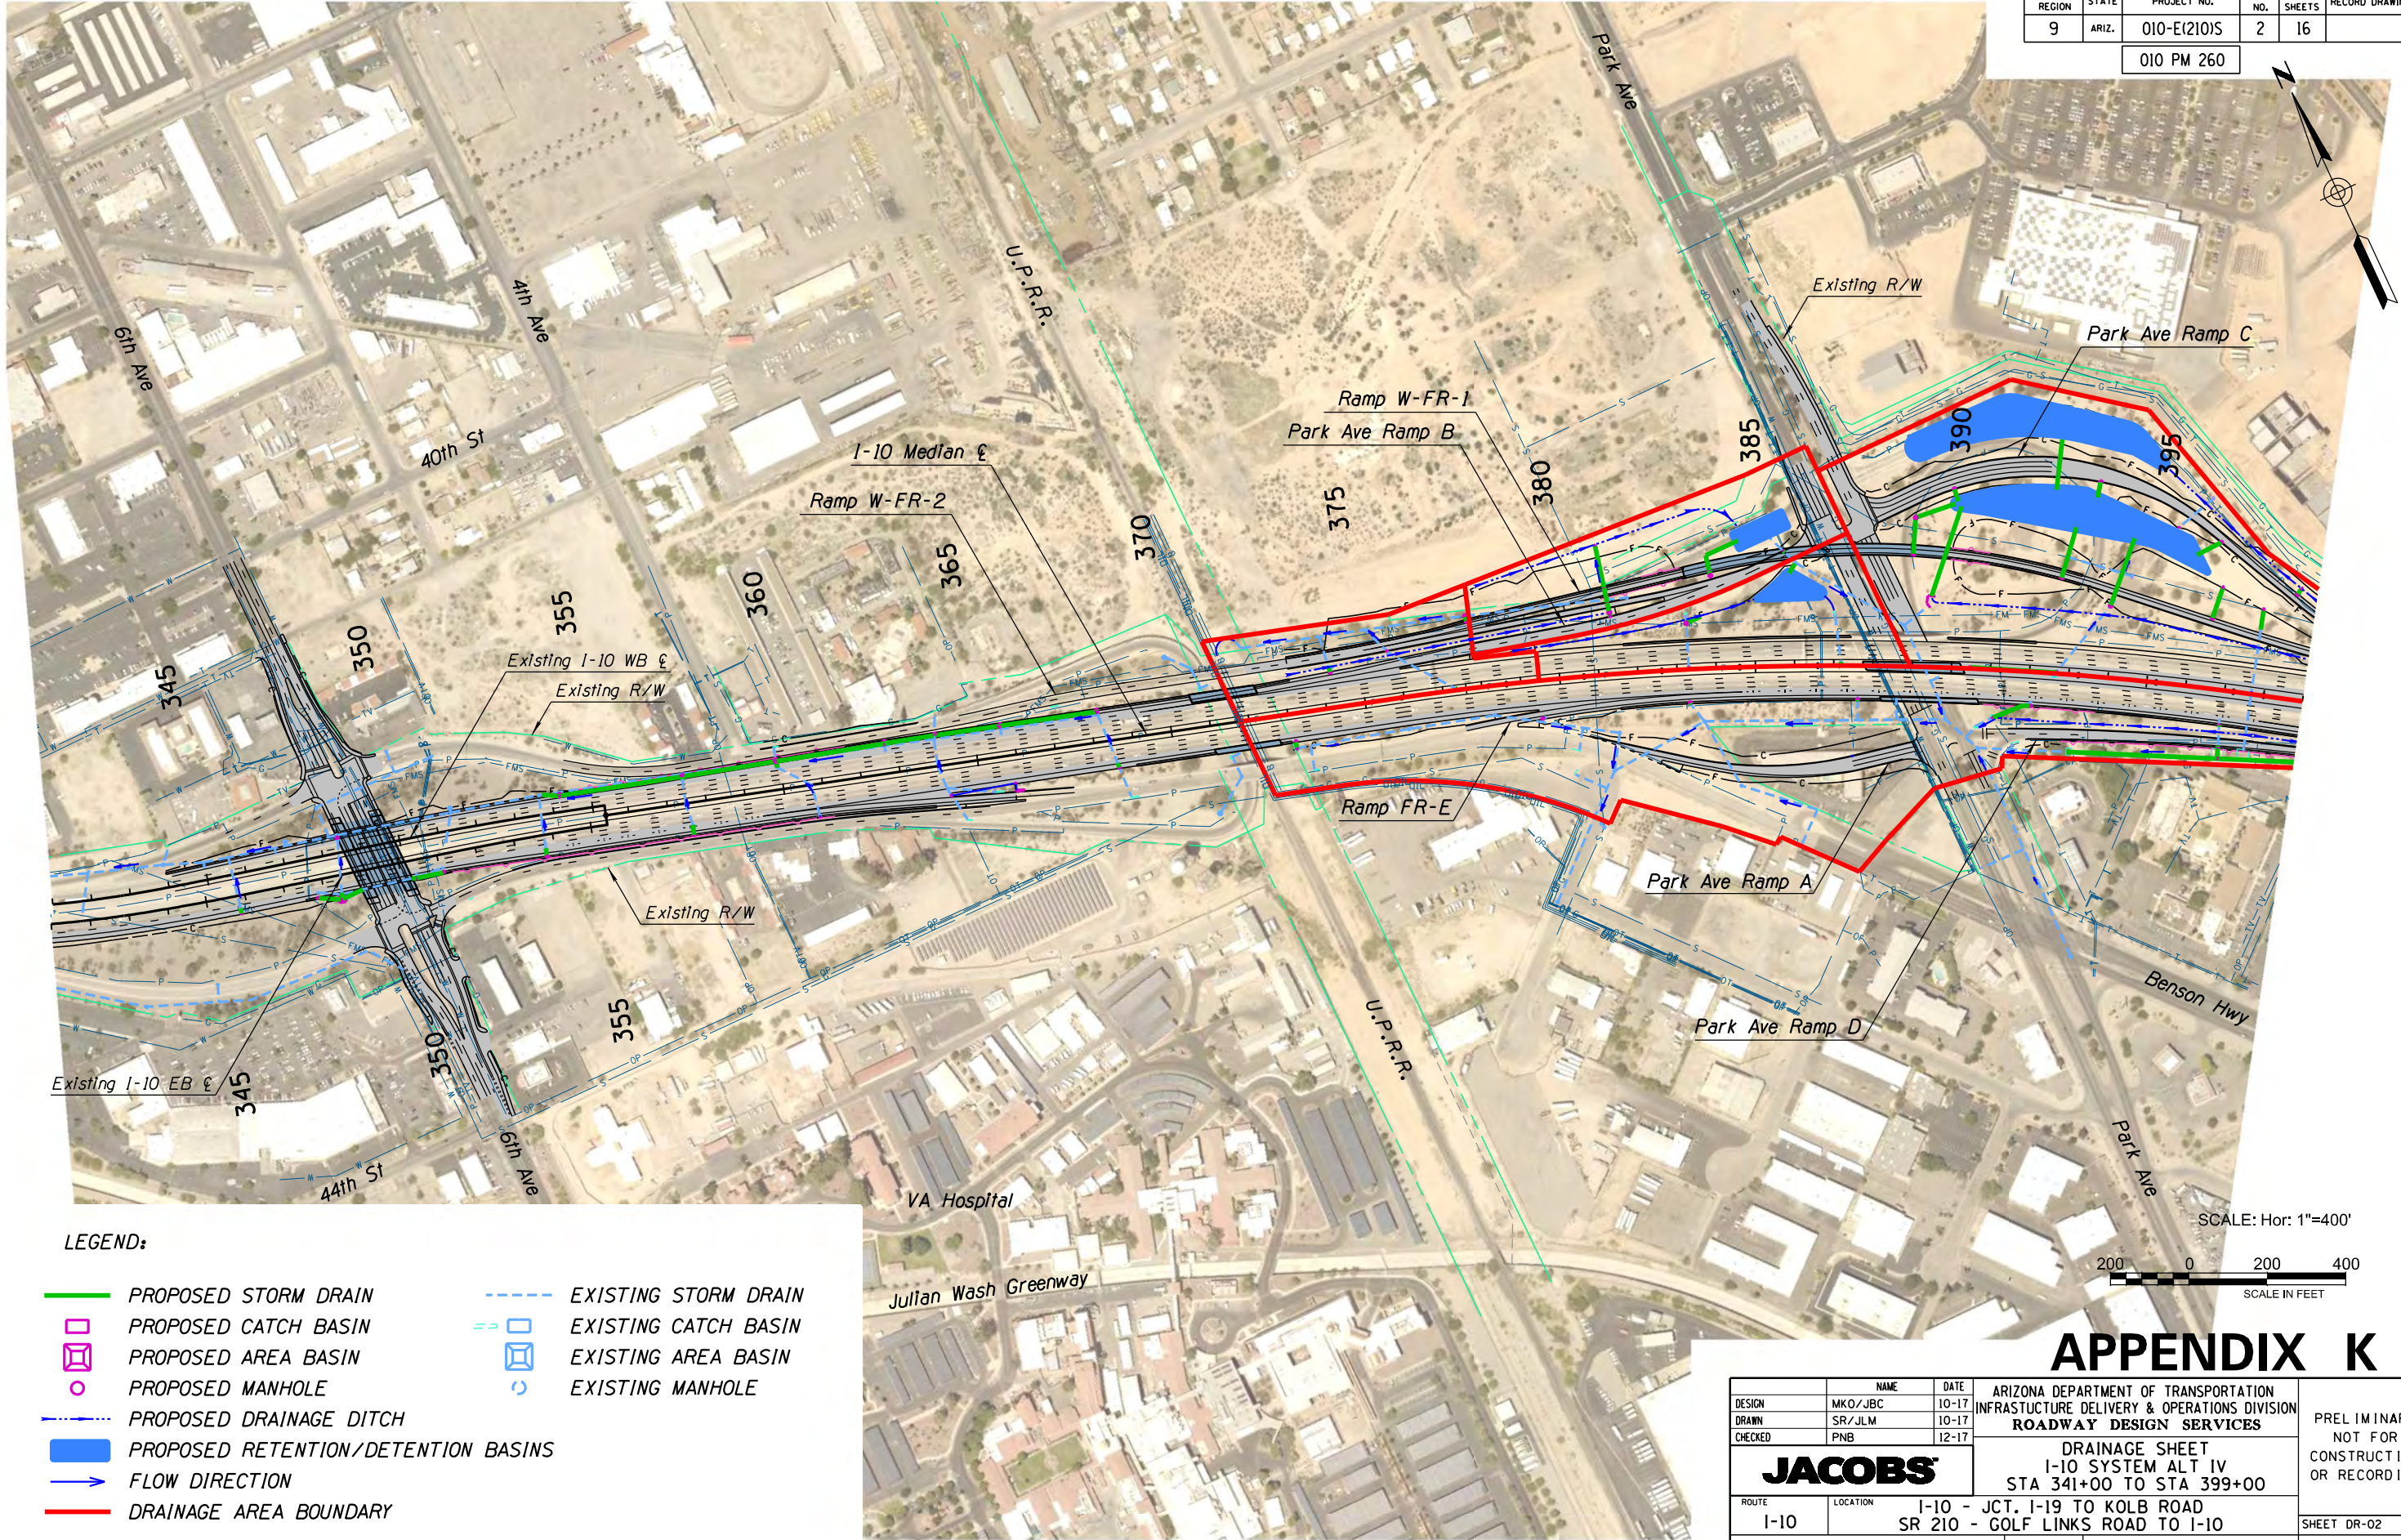

LEGEND:

- PROPOSED STORM DRAIN
- PROPOSED CATCH BASIN
- PROPOSED AREA BASIN
- PROPOSED MANHOLE
- PROPOSED DRAINAGE DITCH
- PROPOSED RETENTION/DETENTION BASINS
- FLOW DIRECTION
- DRAINAGE AREA BOUNDARY
- EXISTING STORM DRAIN
- EXISTING CATCH BASIN
- EXISTING AREA BASIN
- EXISTING MANHOLE

SCALE: Hor: 1"=400'

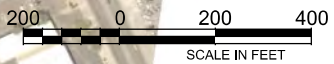


APPENDIX K

	NAME	DATE	ARIZONA DEPARTMENT OF TRANSPORTATION INFRASTRUCTURE DELIVERY & OPERATIONS DIVISION ROADWAY DESIGN SERVICES	PRELIMINARY NOT FOR CONSTRUCTION OR RECORDING
DESIGN	MKO/JBC	10-17		
DRAWN	SR/JLM	10-17		
CHECKED	PNB	12-17	DRAINAGE SHEET I-10 SYSTEM ALT IV STA 341+00 TO STA 399+00	
JACOBS				
ROUTE	LOCATION		I-10 - JCT. I-19 TO KOLB ROAD SR 210 - GOLF LINKS ROAD TO I-10	SHEET DR-02
I-10				
TRACS NO. H7825 OIL			010-E(210)S	___ OF ___

DATE- LOCATION- REVISIONS- FINISHED PLANS- SURVEY NO. DATE- LOCATION- REVISIONS- FINISHED PLANS- SURVEY NO.

F.H.W.A. REGION	STATE	PROJECT NO.	SHEET NO.	TOTAL SHEETS	RECORD DRAWING
9	ARIZ.	010-E(210)S	3	16	


010 PM 260

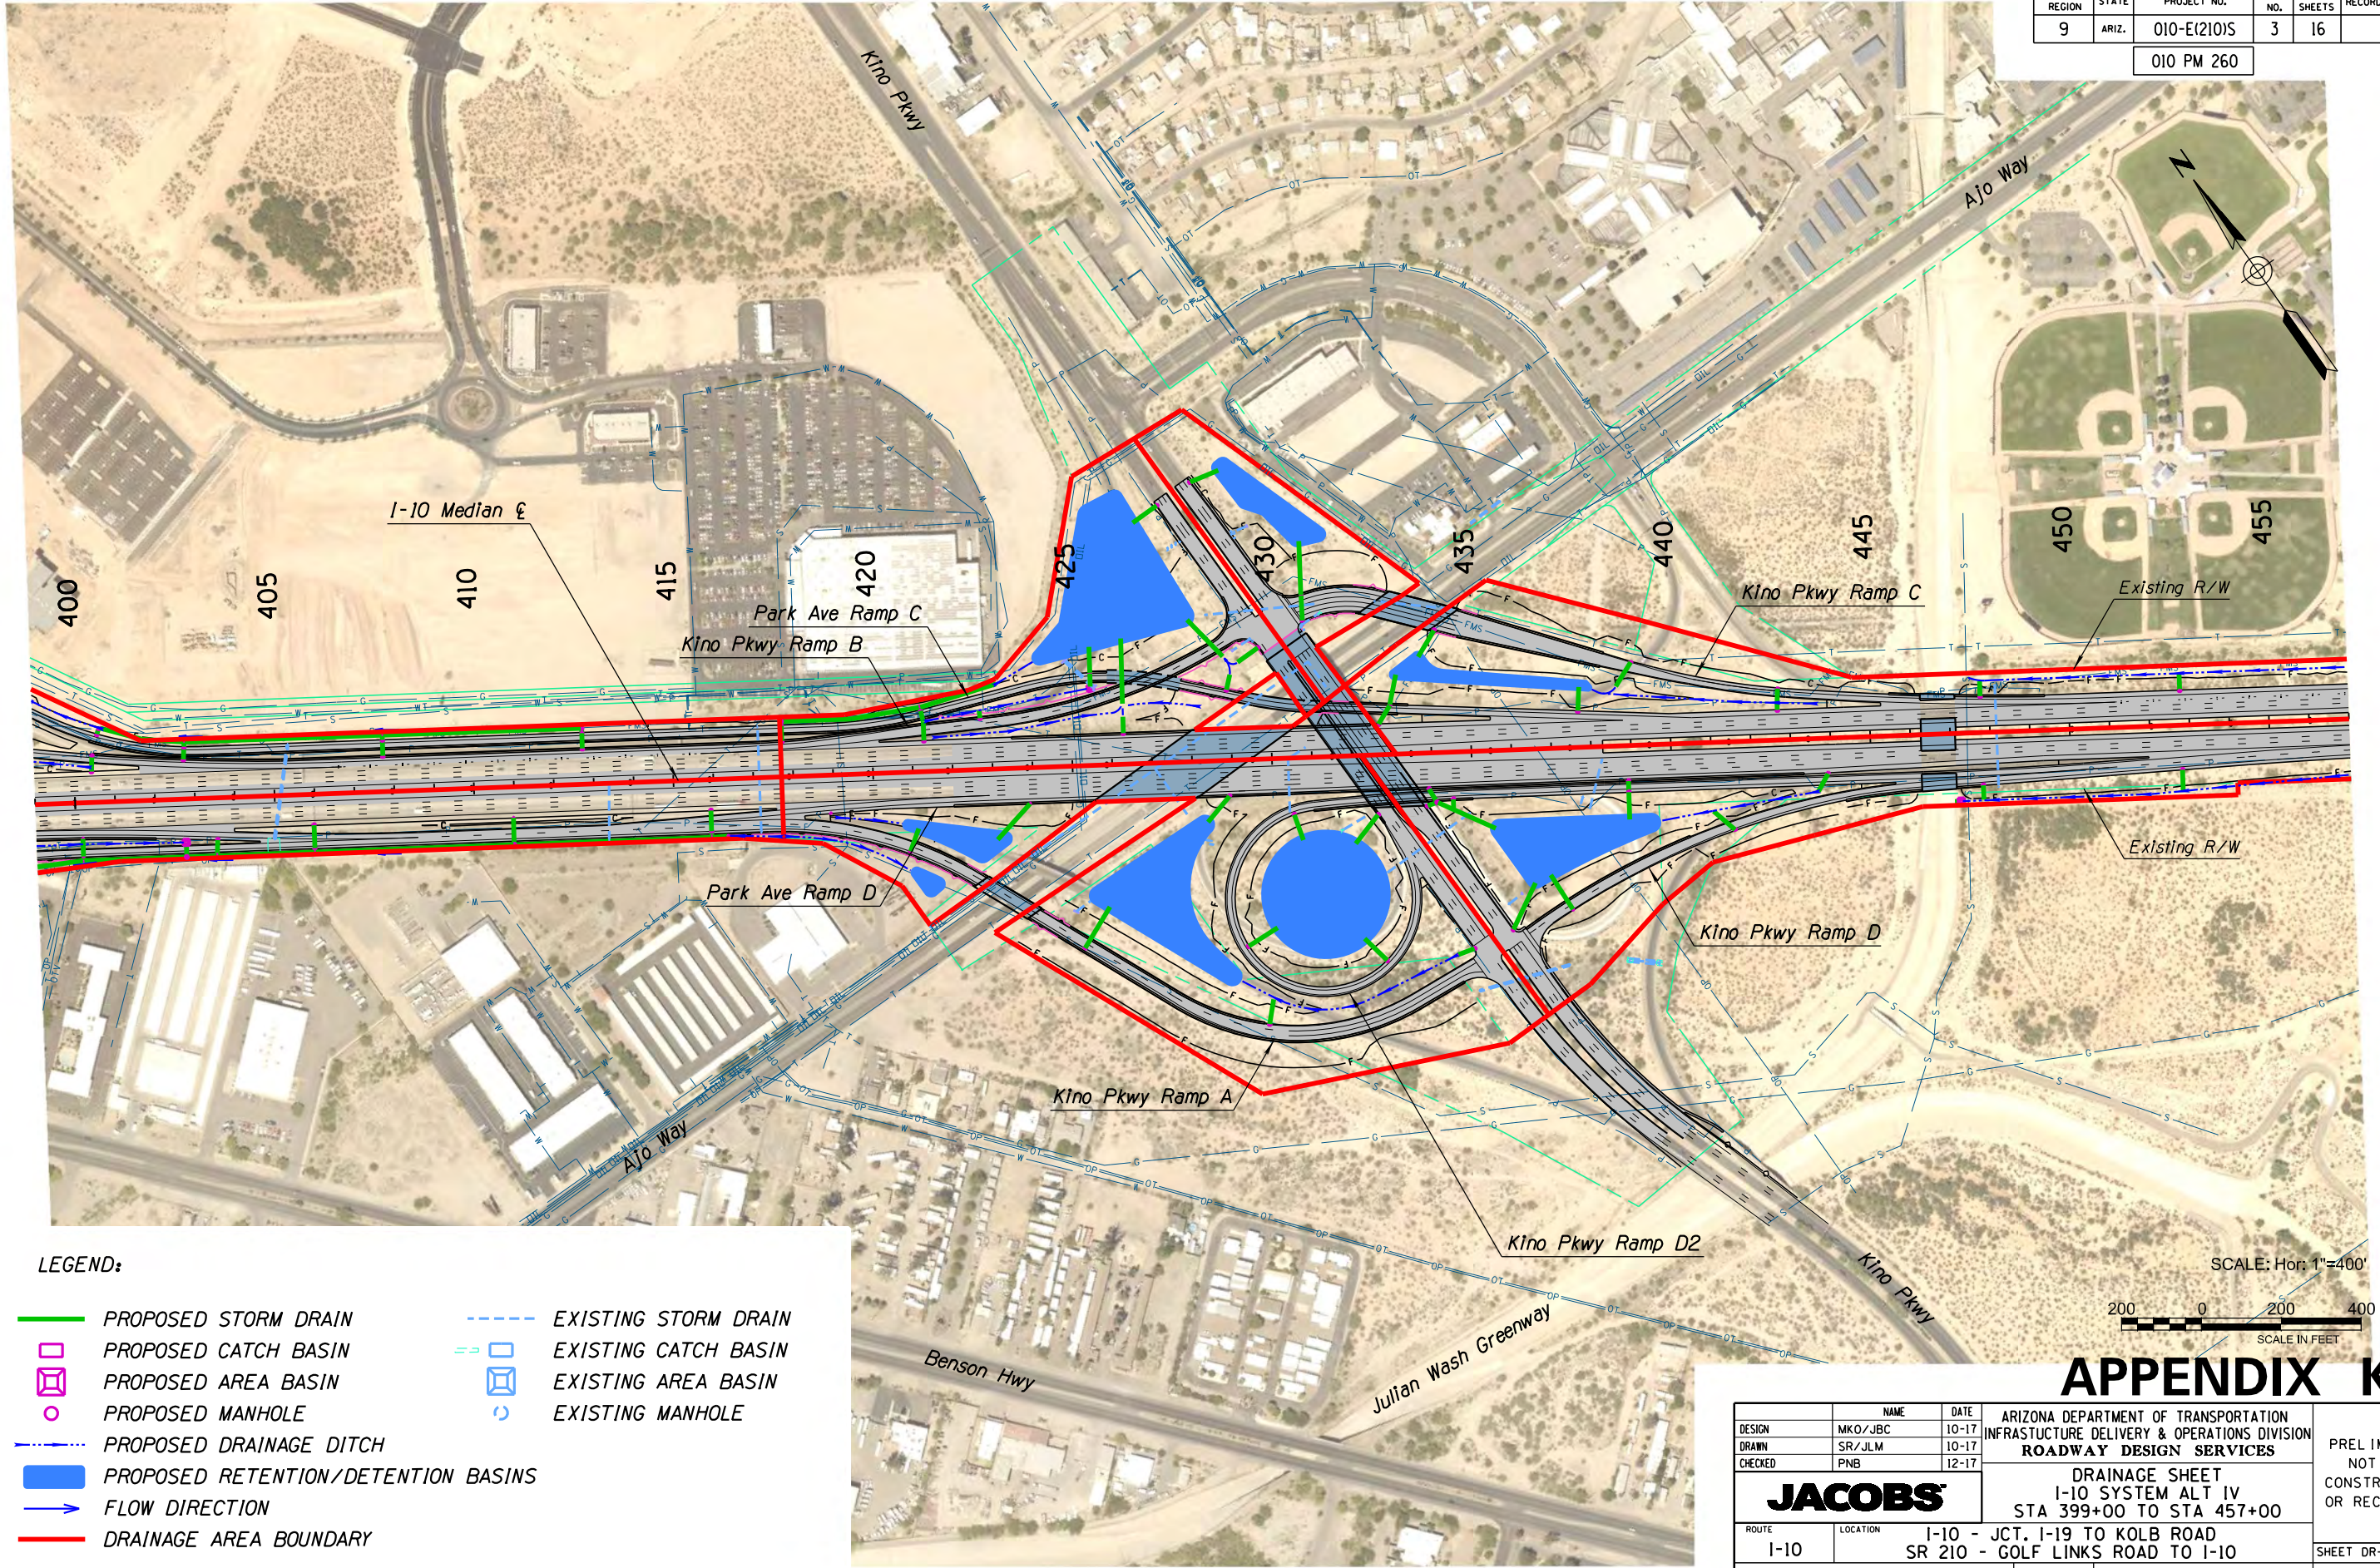

LEGEND:

- | | | | |
|--|-------------------------------------|--|----------------------|
| | PROPOSED STORM DRAIN | | EXISTING STORM DRAIN |
| | PROPOSED CATCH BASIN | | EXISTING CATCH BASIN |
| | PROPOSED AREA BASIN | | EXISTING AREA BASIN |
| | PROPOSED MANHOLE | | EXISTING MANHOLE |
| | PROPOSED DRAINAGE DITCH | | |
| | PROPOSED RETENTION/DETENTION BASINS | | |
| | FLOW DIRECTION | | |
| | DRAINAGE AREA BOUNDARY | | |

SCALE: Hor: 1"=400'

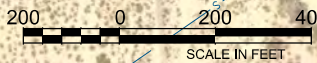


APPENDIX K

		NAME	DATE	ARIZONA DEPARTMENT OF TRANSPORTATION INFRASTRUCTURE DELIVERY & OPERATIONS DIVISION ROADWAY DESIGN SERVICES		PRELIMINARY NOT FOR CONSTRUCTION OR RECORDING
DESIGN	MKO/JBC		10-17			
DRAWN	SR/JLM		10-17			
CHECKED	PNB		12-17	DRAINAGE SHEET I-10 SYSTEM ALT IV STA 399+00 TO STA 457+00		SHEET DR-03
JACOBS						
ROUTE		LOCATION		I-10 - JCT. I-19 TO KOLB ROAD SR 210 - GOLF LINKS ROAD TO I-10		SHEET DR-03
I-10						
TRACS NO. H7825 OIL				010-E(210)S		___ OF ___

DATE- LOCATION- REVISIONS- FINISHED PLANS- SURVEY NO. DATE- LOCATION- REVISIONS- FINISHED PLANS- SURVEY NO.

F.H.W.A. REGION	STATE	PROJECT NO.	SHEET NO.	TOTAL SHEETS	RECORD DRAWING
9	ARIZ.	010-E(210)S	4	16	

010 PM 260

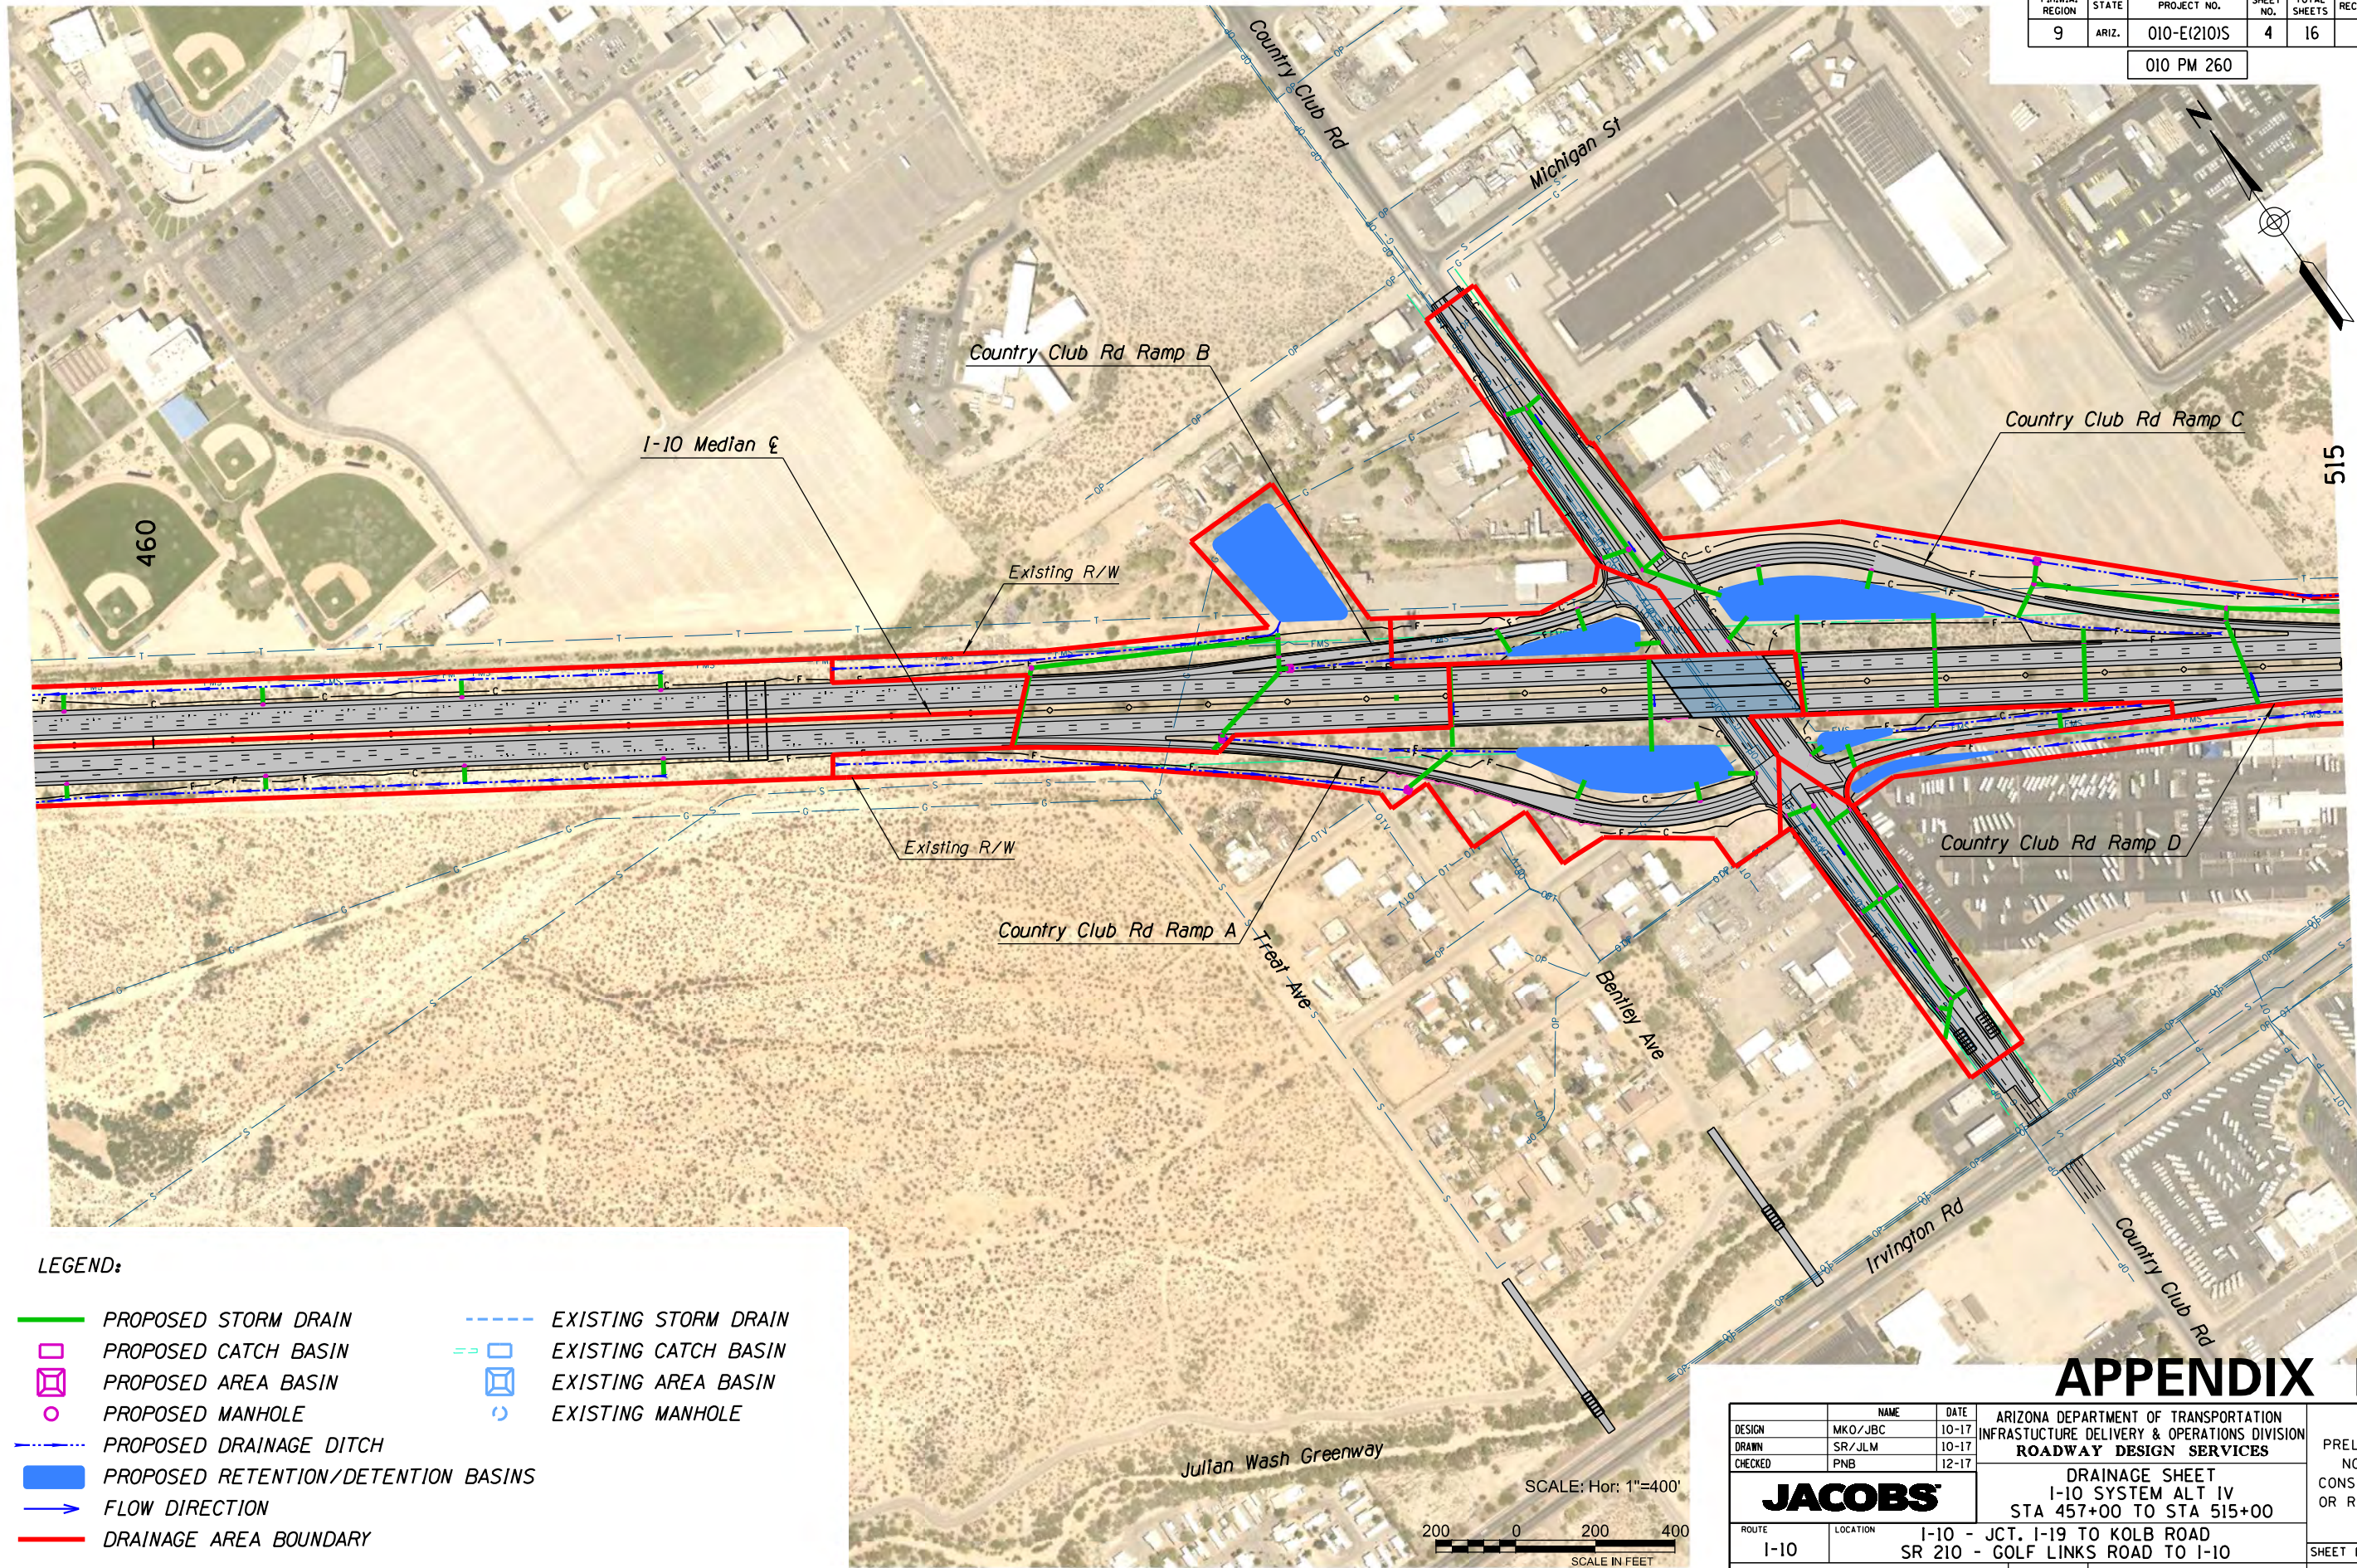

LEGEND:

- PROPOSED STORM DRAIN
- PROPOSED CATCH BASIN
- PROPOSED AREA BASIN
- PROPOSED MANHOLE
- PROPOSED DRAINAGE DITCH
- PROPOSED RETENTION/DETENTION BASINS
- FLOW DIRECTION
- DRAINAGE AREA BOUNDARY
- EXISTING STORM DRAIN
- EXISTING CATCH BASIN
- EXISTING AREA BASIN
- EXISTING MANHOLE


APPENDIX K

DESIGN	NAME	DATE	ARIZONA DEPARTMENT OF TRANSPORTATION INFRASTRUCTURE DELIVERY & OPERATIONS DIVISION ROADWAY DESIGN SERVICES	PRELIMINARY NOT FOR CONSTRUCTION OR RECORDING
DRAWN	MKO/JBC	10-17		
CHECKED	SR/JLM	10-17		
	PNB	12-17		
JACOBS			DRAINAGE SHEET I-10 SYSTEM ALT IV STA 457+00 TO STA 515+00	
ROUTE	LOCATION	I-10 - JCT. I-19 TO KOLB ROAD SR 210 - GOLF LINKS ROAD TO I-10		SHEET DR-04
TRACS NO. H7825 OIL		010-E(210)S		OF

DATE: LOCATION: REVISIONS: FINISHED PLANS: SURVEY NO. DATE: LOCATION: REVISIONS: FINISHED PLANS: SURVEY NO.

F.H.W.A. REGION	STATE	PROJECT NO.	SHEET NO.	TOTAL SHEETS	RECORD DRAWING
9	ARIZ.	010-E(210)S	5	16	

010 PM 260

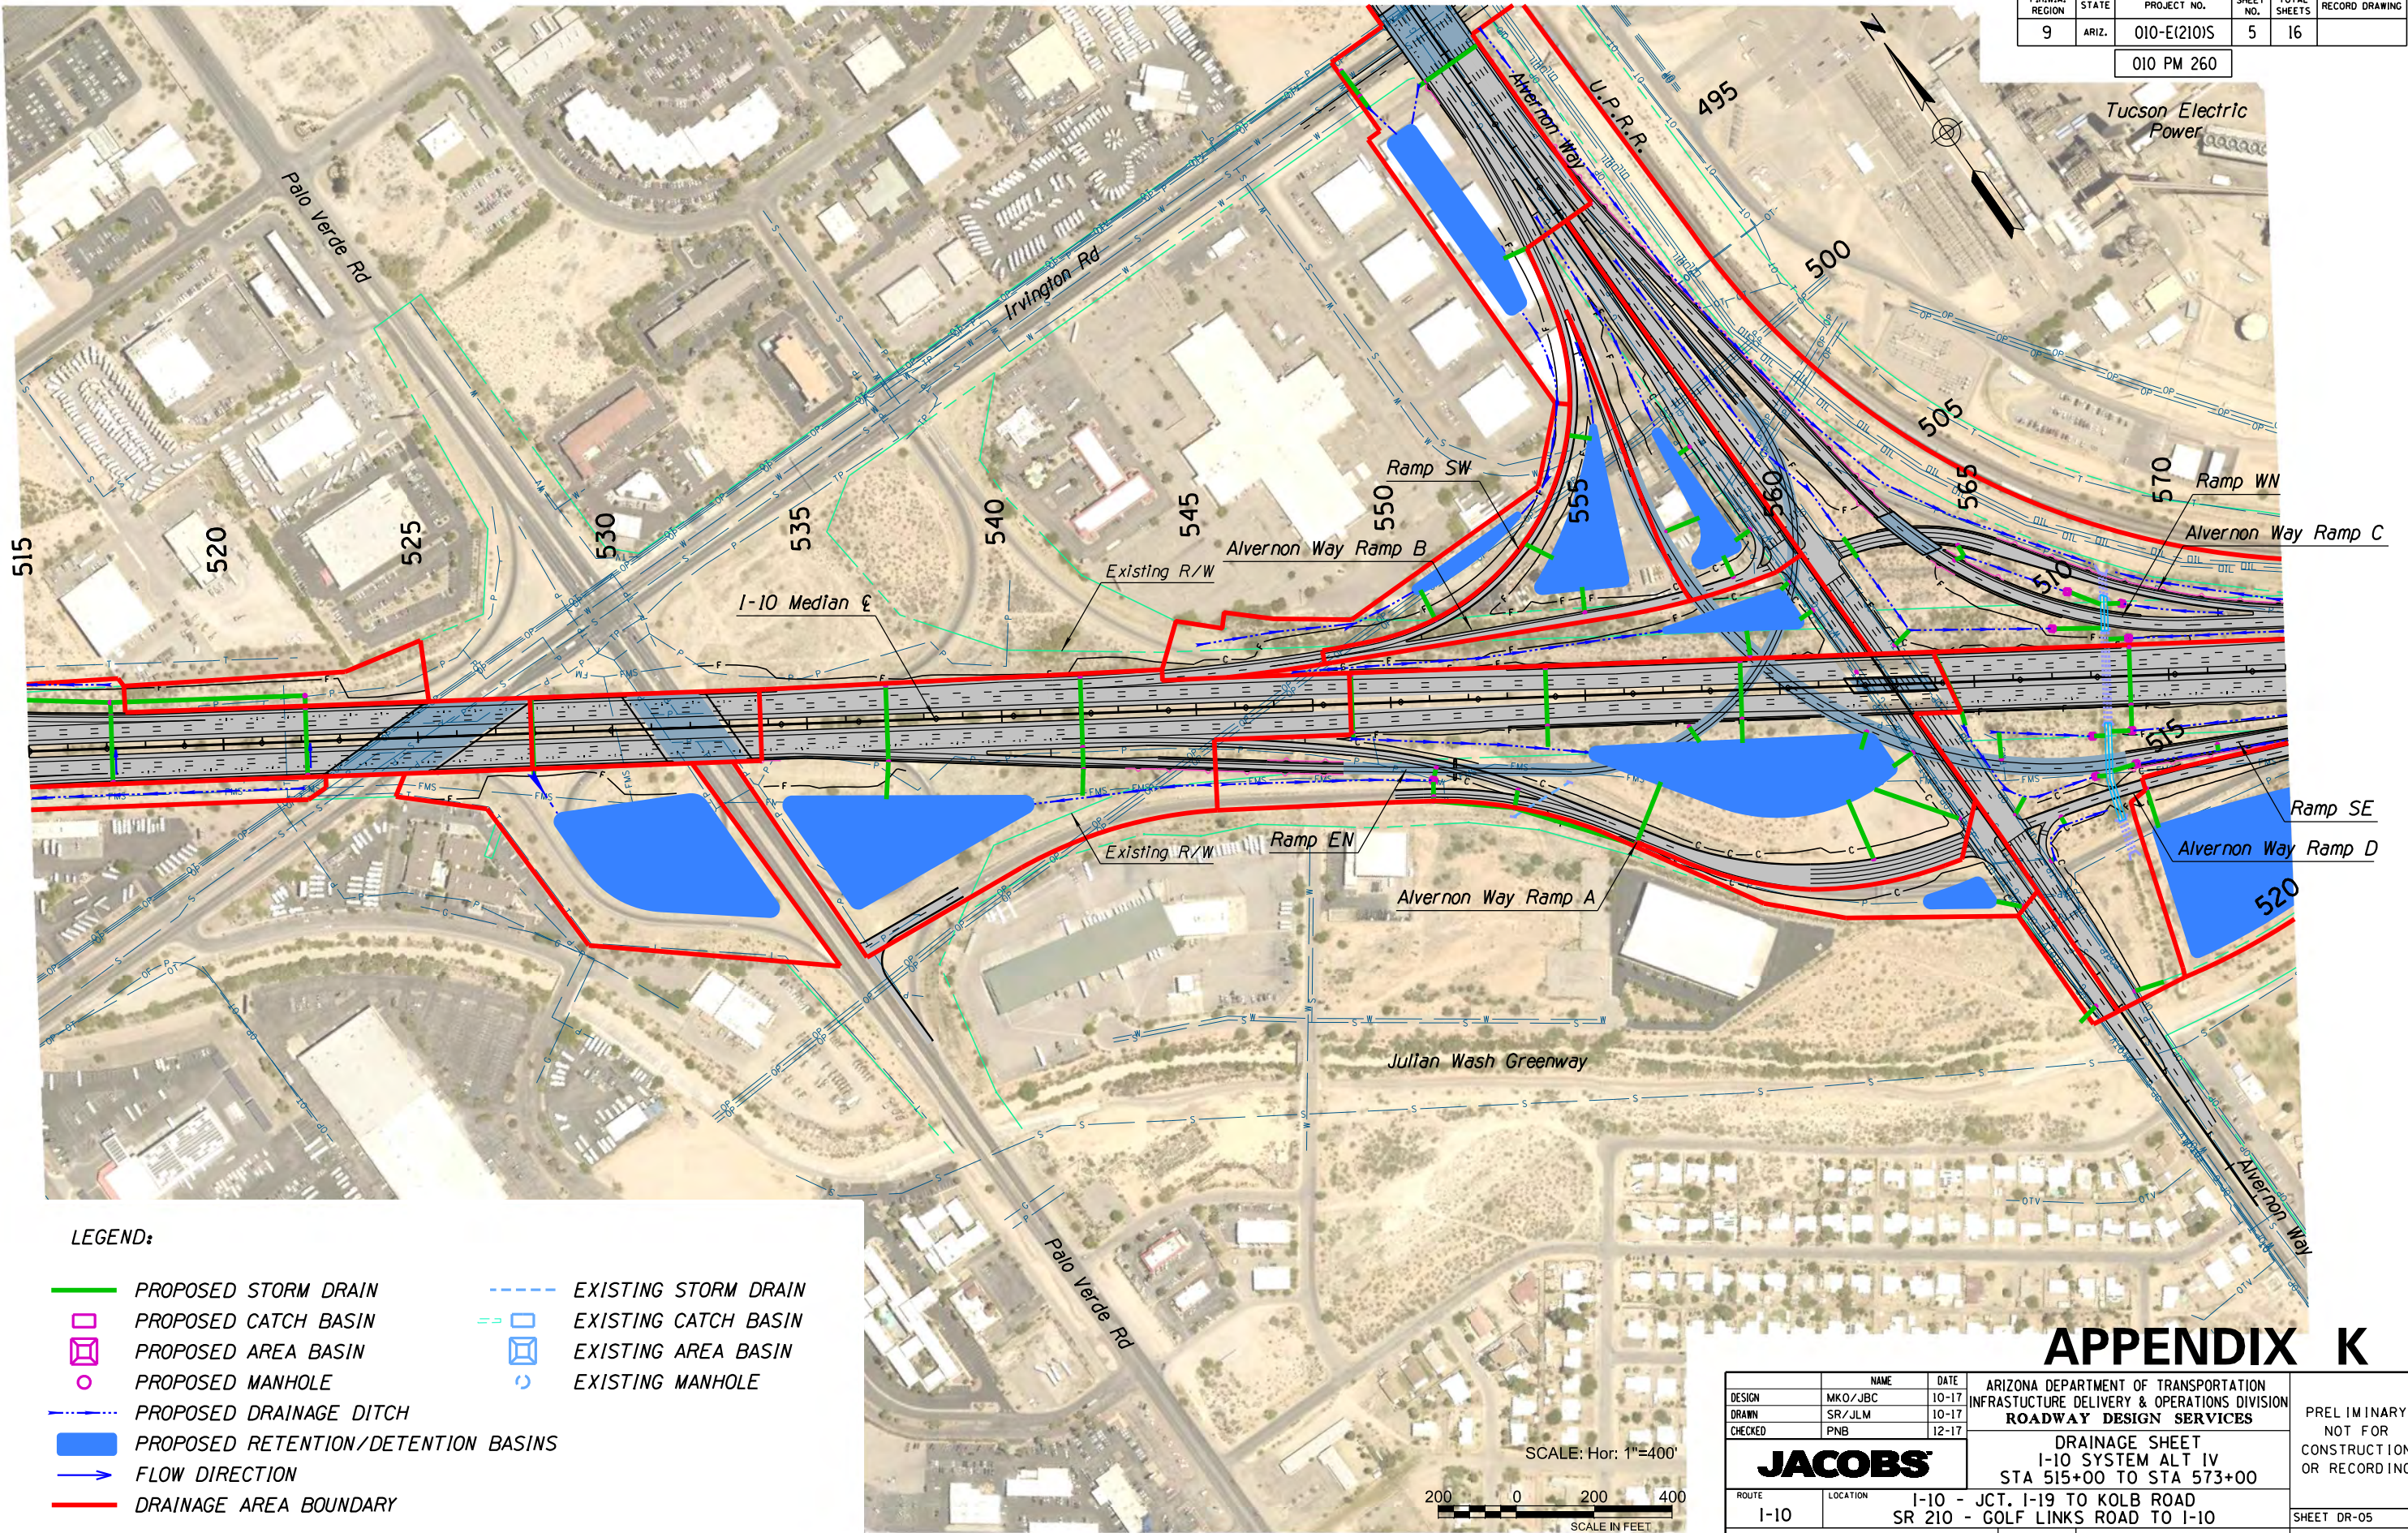

LEGEND:

- | | | | |
|--|-------------------------------------|--|----------------------|
| | PROPOSED STORM DRAIN | | EXISTING STORM DRAIN |
| | PROPOSED CATCH BASIN | | EXISTING CATCH BASIN |
| | PROPOSED AREA BASIN | | EXISTING AREA BASIN |
| | PROPOSED MANHOLE | | EXISTING MANHOLE |
| | PROPOSED DRAINAGE DITCH | | |
| | PROPOSED RETENTION/DETENTION BASINS | | |
| | FLOW DIRECTION | | |
| | DRAINAGE AREA BOUNDARY | | |


APPENDIX K

		NAME	DATE	ARIZONA DEPARTMENT OF TRANSPORTATION INFRASTRUCTURE DELIVERY & OPERATIONS DIVISION ROADWAY DESIGN SERVICES		PRELIMINARY NOT FOR CONSTRUCTION OR RECORDING
DESIGN	MKO/JBC		10-17			
DRAWN	SR/JLM		10-17			
CHECKED	PNB		12-17			
JACOBS				DRAINAGE SHEET I-10 SYSTEM ALT IV STA 515+00 TO STA 573+00		SHEET DR-05
ROUTE		LOCATION		I-10 - JCT. I-19 TO KOLB ROAD SR 210 - GOLF LINKS ROAD TO I-10		
I-10						
TRACS NO. H7825 OIL				010-E(210)S		___ OF ___

DATE- LOCATION- REVISIONS- FINISHED PLANS- SURVEY NO. DATE- LOCATION- REVISIONS- FINISHED PLANS- SURVEY NO.

F.H.W.A. REGION	STATE	PROJECT NO.	SHEET NO.	TOTAL SHEETS	RECORD DRAWING
9	ARIZ.	010-E(210)S	6	16	

010 PM 260

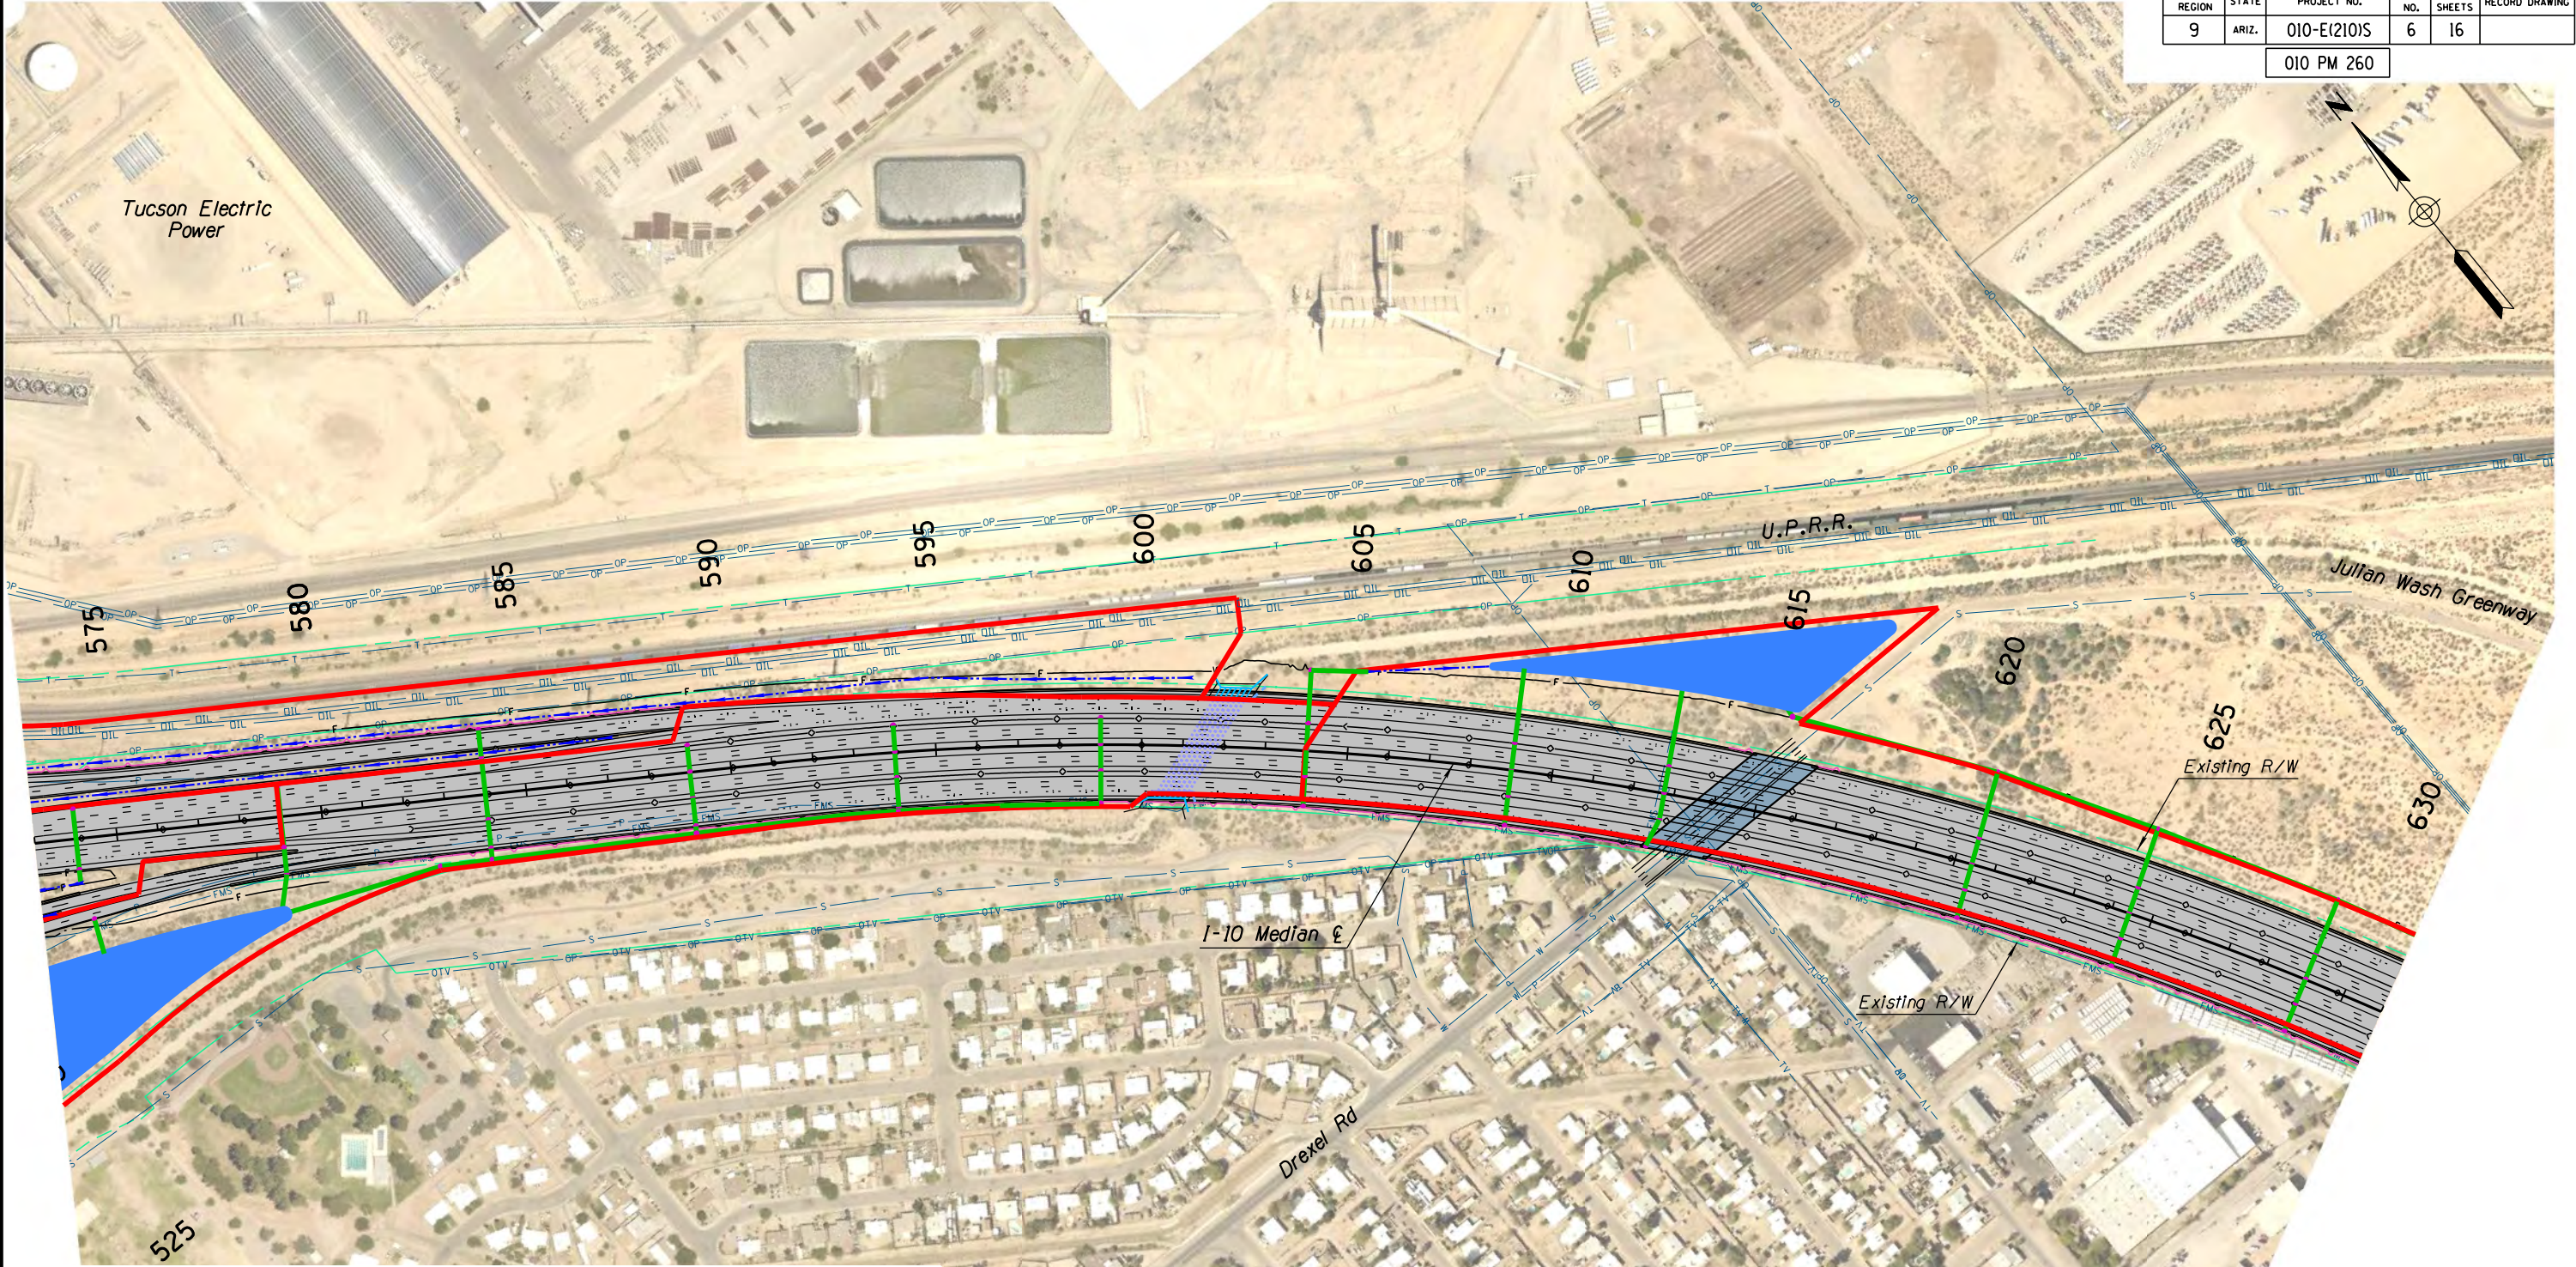

LEGEND:

- PROPOSED STORM DRAIN

PROPOSED CATCH BASIN

PROPOSED AREA BASIN

PROPOSED MANHOLE

PROPOSED DRAINAGE DITCH

PROPOSED RETENTION/DETENTION BASINS

FLOW DIRECTION


DRAINAGE AREA BOUNDARY
- EXISTING STORM DRAIN

EXISTING CATCH BASIN

EXISTING AREA BASIN

EXISTING MANHOLE

SCALE: Hor: 1"=400'

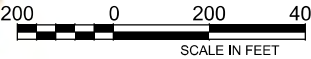


APPENDIX K

		NAME	DATE	ARIZONA DEPARTMENT OF TRANSPORTATION INFRASTRUCTURE DELIVERY & OPERATIONS DIVISION ROADWAY DESIGN SERVICES	PRELIMINARY NOT FOR CONSTRUCTION OR RECORDING
DESIGN	MKO/JBC		10-17		
DRAWN	SR/JLM		10-17		
CHECKED	PNB		12-17		
JACOBS			DRAINAGE SHEET I-10 SYSTEM ALT IV STA 573+00 TO STA 631+00		
ROUTE		LOCATION			
I-10		I-10 - JCT. I-19 TO KOLB ROAD SR 210 - GOLF LINKS ROAD TO I-10			SHEET DR-06
TRACS NO. H7825 OIL			010-E(210)S		___ OF ___

DATE- LOCATION- REVISIONS- FINISHED PLANS- SURVEY NO. DATE- LOCATION- REVISIONS- FINISHED PLANS- SURVEY NO.

F.H.W.A. REGION	STATE	PROJECT NO.	SHEET NO.	TOTAL SHEETS	RECORD DRAWING
9	ARIZ.	010-E(210)S	7	16	
010 PM 260					

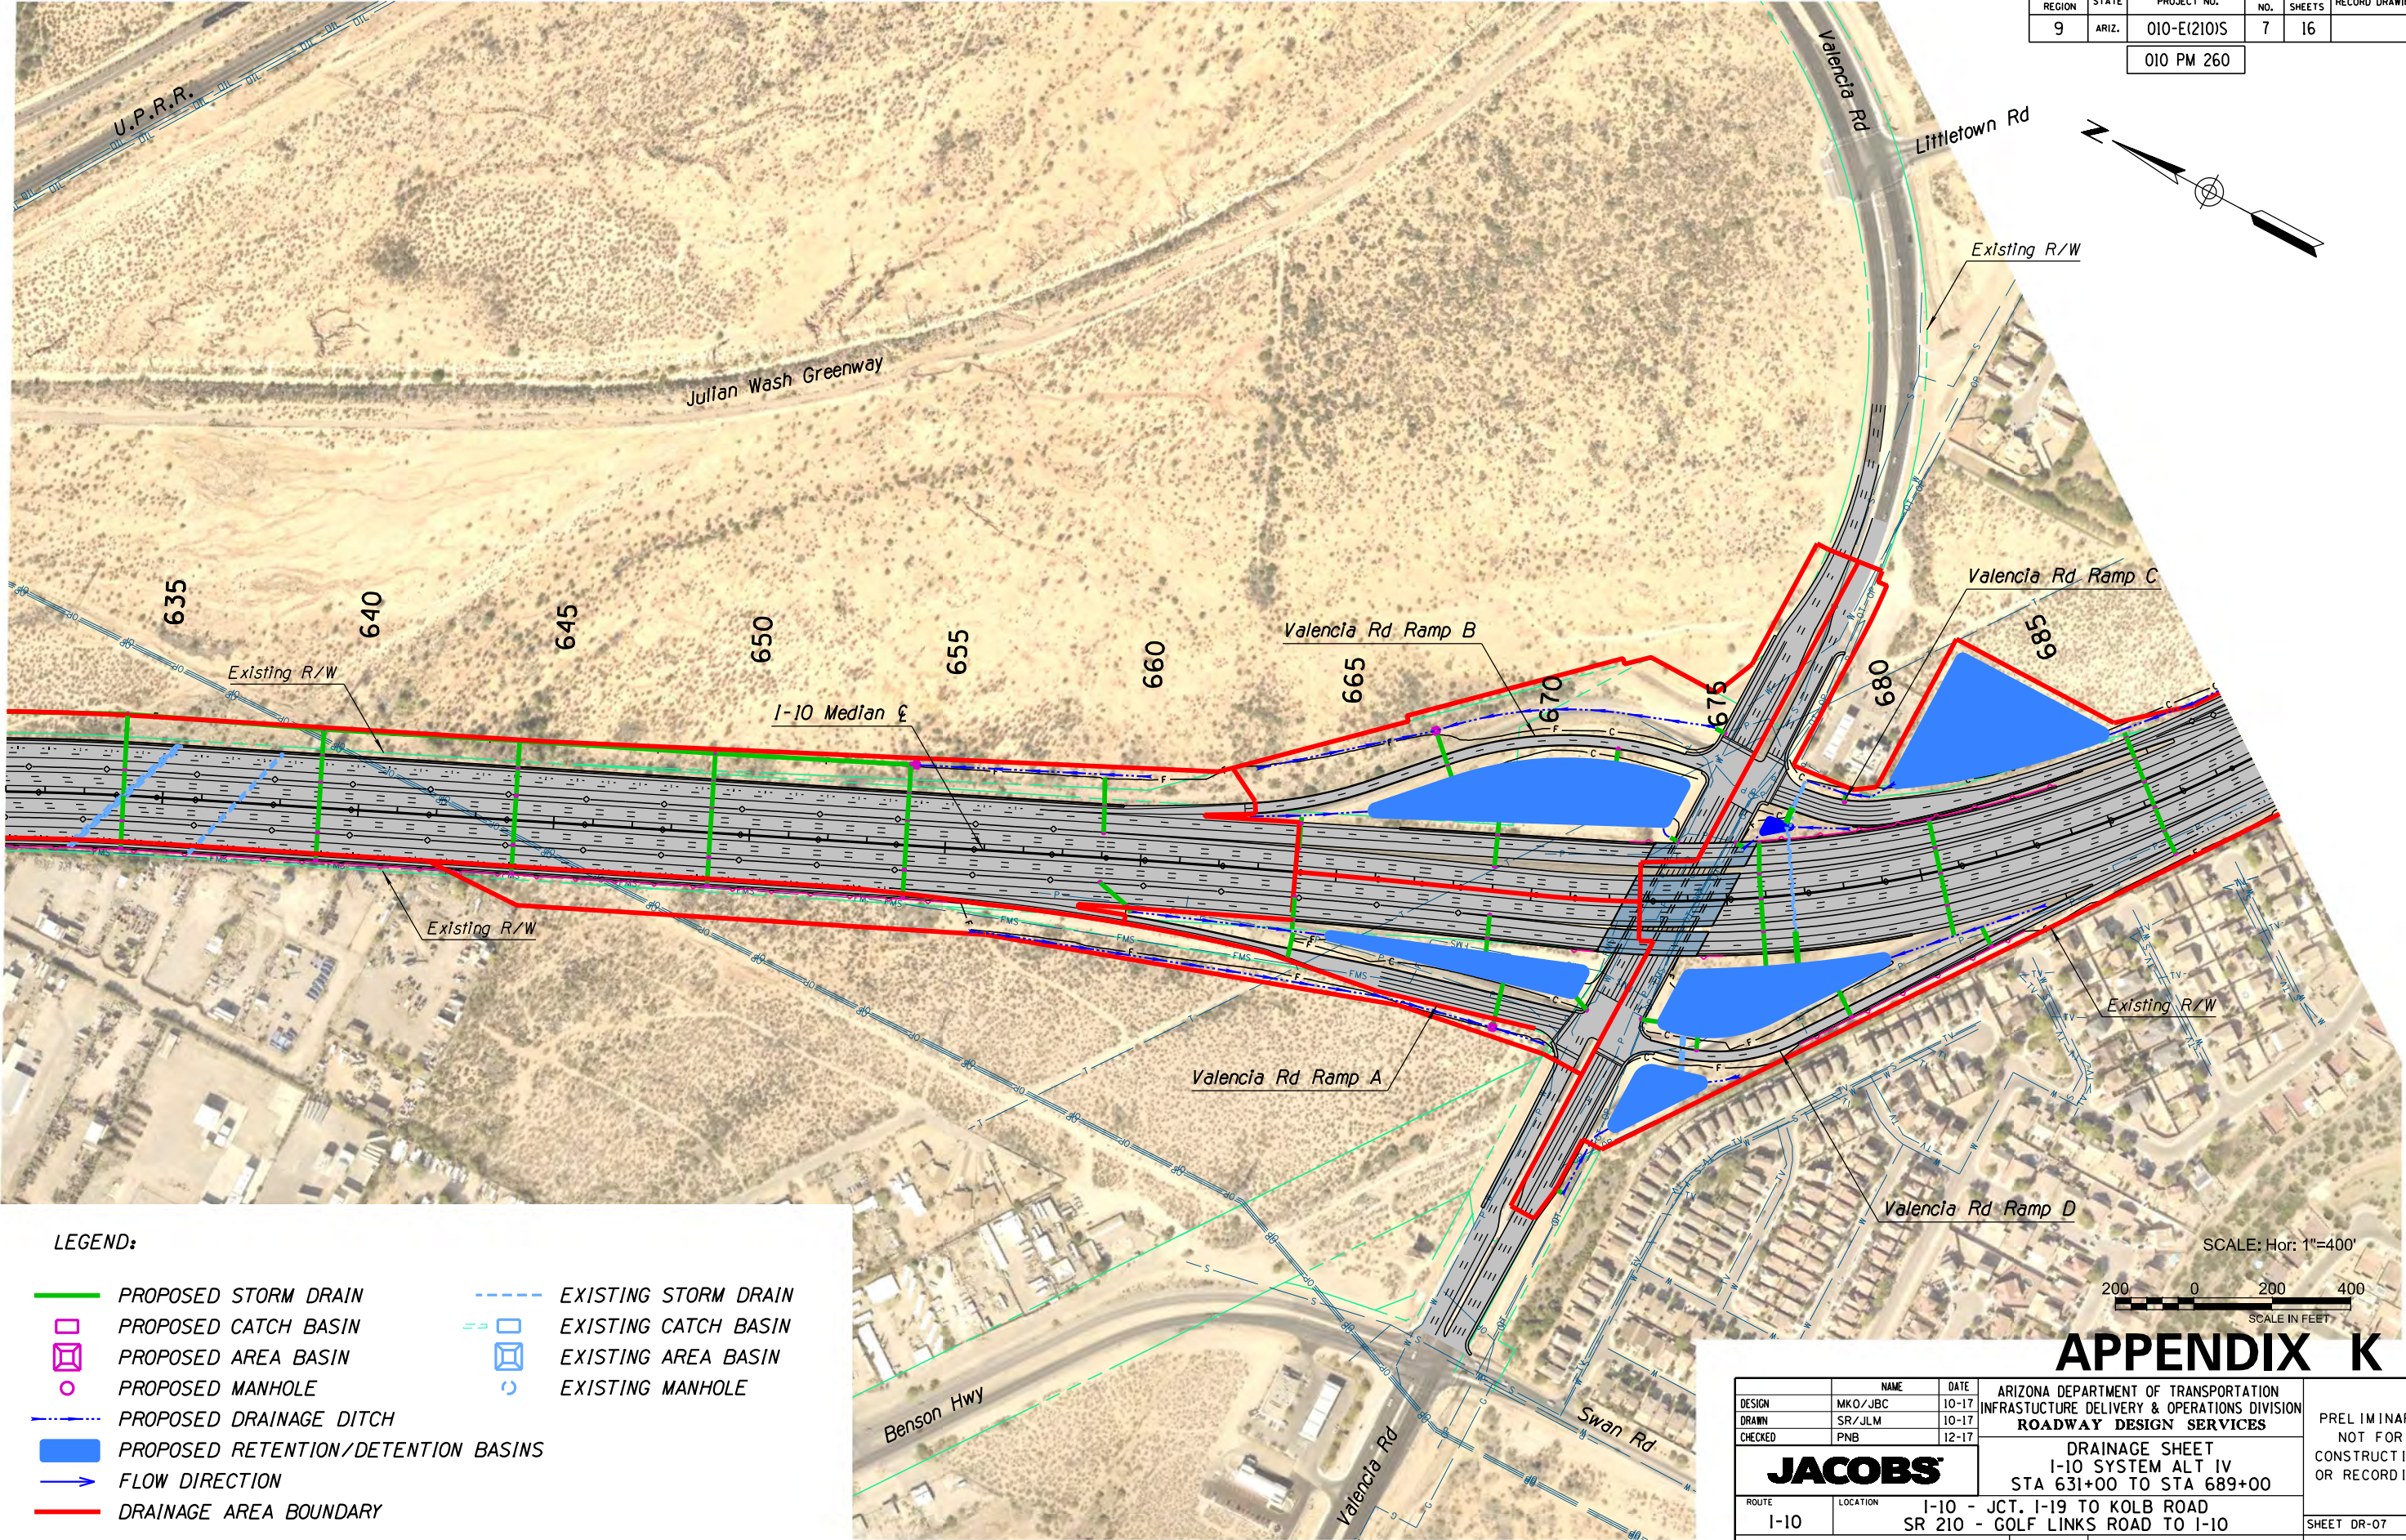

LEGEND:

- | | | | |
|--|-------------------------------------|--|----------------------|
| | PROPOSED STORM DRAIN | | EXISTING STORM DRAIN |
| | PROPOSED CATCH BASIN | | EXISTING CATCH BASIN |
| | PROPOSED AREA BASIN | | EXISTING AREA BASIN |
| | PROPOSED MANHOLE | | EXISTING MANHOLE |
| | PROPOSED DRAINAGE DITCH | | |
| | PROPOSED RETENTION/DETENTION BASINS | | |
| | FLOW DIRECTION | | |
| | DRAINAGE AREA BOUNDARY | | |


APPENDIX K

		NAME	DATE	ARIZONA DEPARTMENT OF TRANSPORTATION INFRASTRUCTURE DELIVERY & OPERATIONS DIVISION ROADWAY DESIGN SERVICES		PRELIMINARY NOT FOR CONSTRUCTION OR RECORDING
DESIGN	MKO/JBC		10-17			
DRAWN	SR/JLM		10-17			
CHECKED	PNB		12-17			
JACOBS				DRAINAGE SHEET I-10 SYSTEM ALT IV STA 631+00 TO STA 689+00		
ROUTE		LOCATION				
I-10		I-10 - JCT. I-19 TO KOLB ROAD SR 210 - GOLF LINKS ROAD TO I-10				SHEET DR-07
TRACS NO. H7825 OIL				010-E(210)S		___ OF ___

DATE- LOCATION- REVISIONS- FINISHED PLANS- SURVEY NO. DATE- LOCATION- REVISIONS- FINISHED PLANS- SURVEY NO.

F.H.W.A. REGION	STATE	PROJECT NO.	SHEET NO.	TOTAL SHEETS	RECORD DRAWING
9	ARIZ.	010-E(210)S	8	16	

010 PM 260

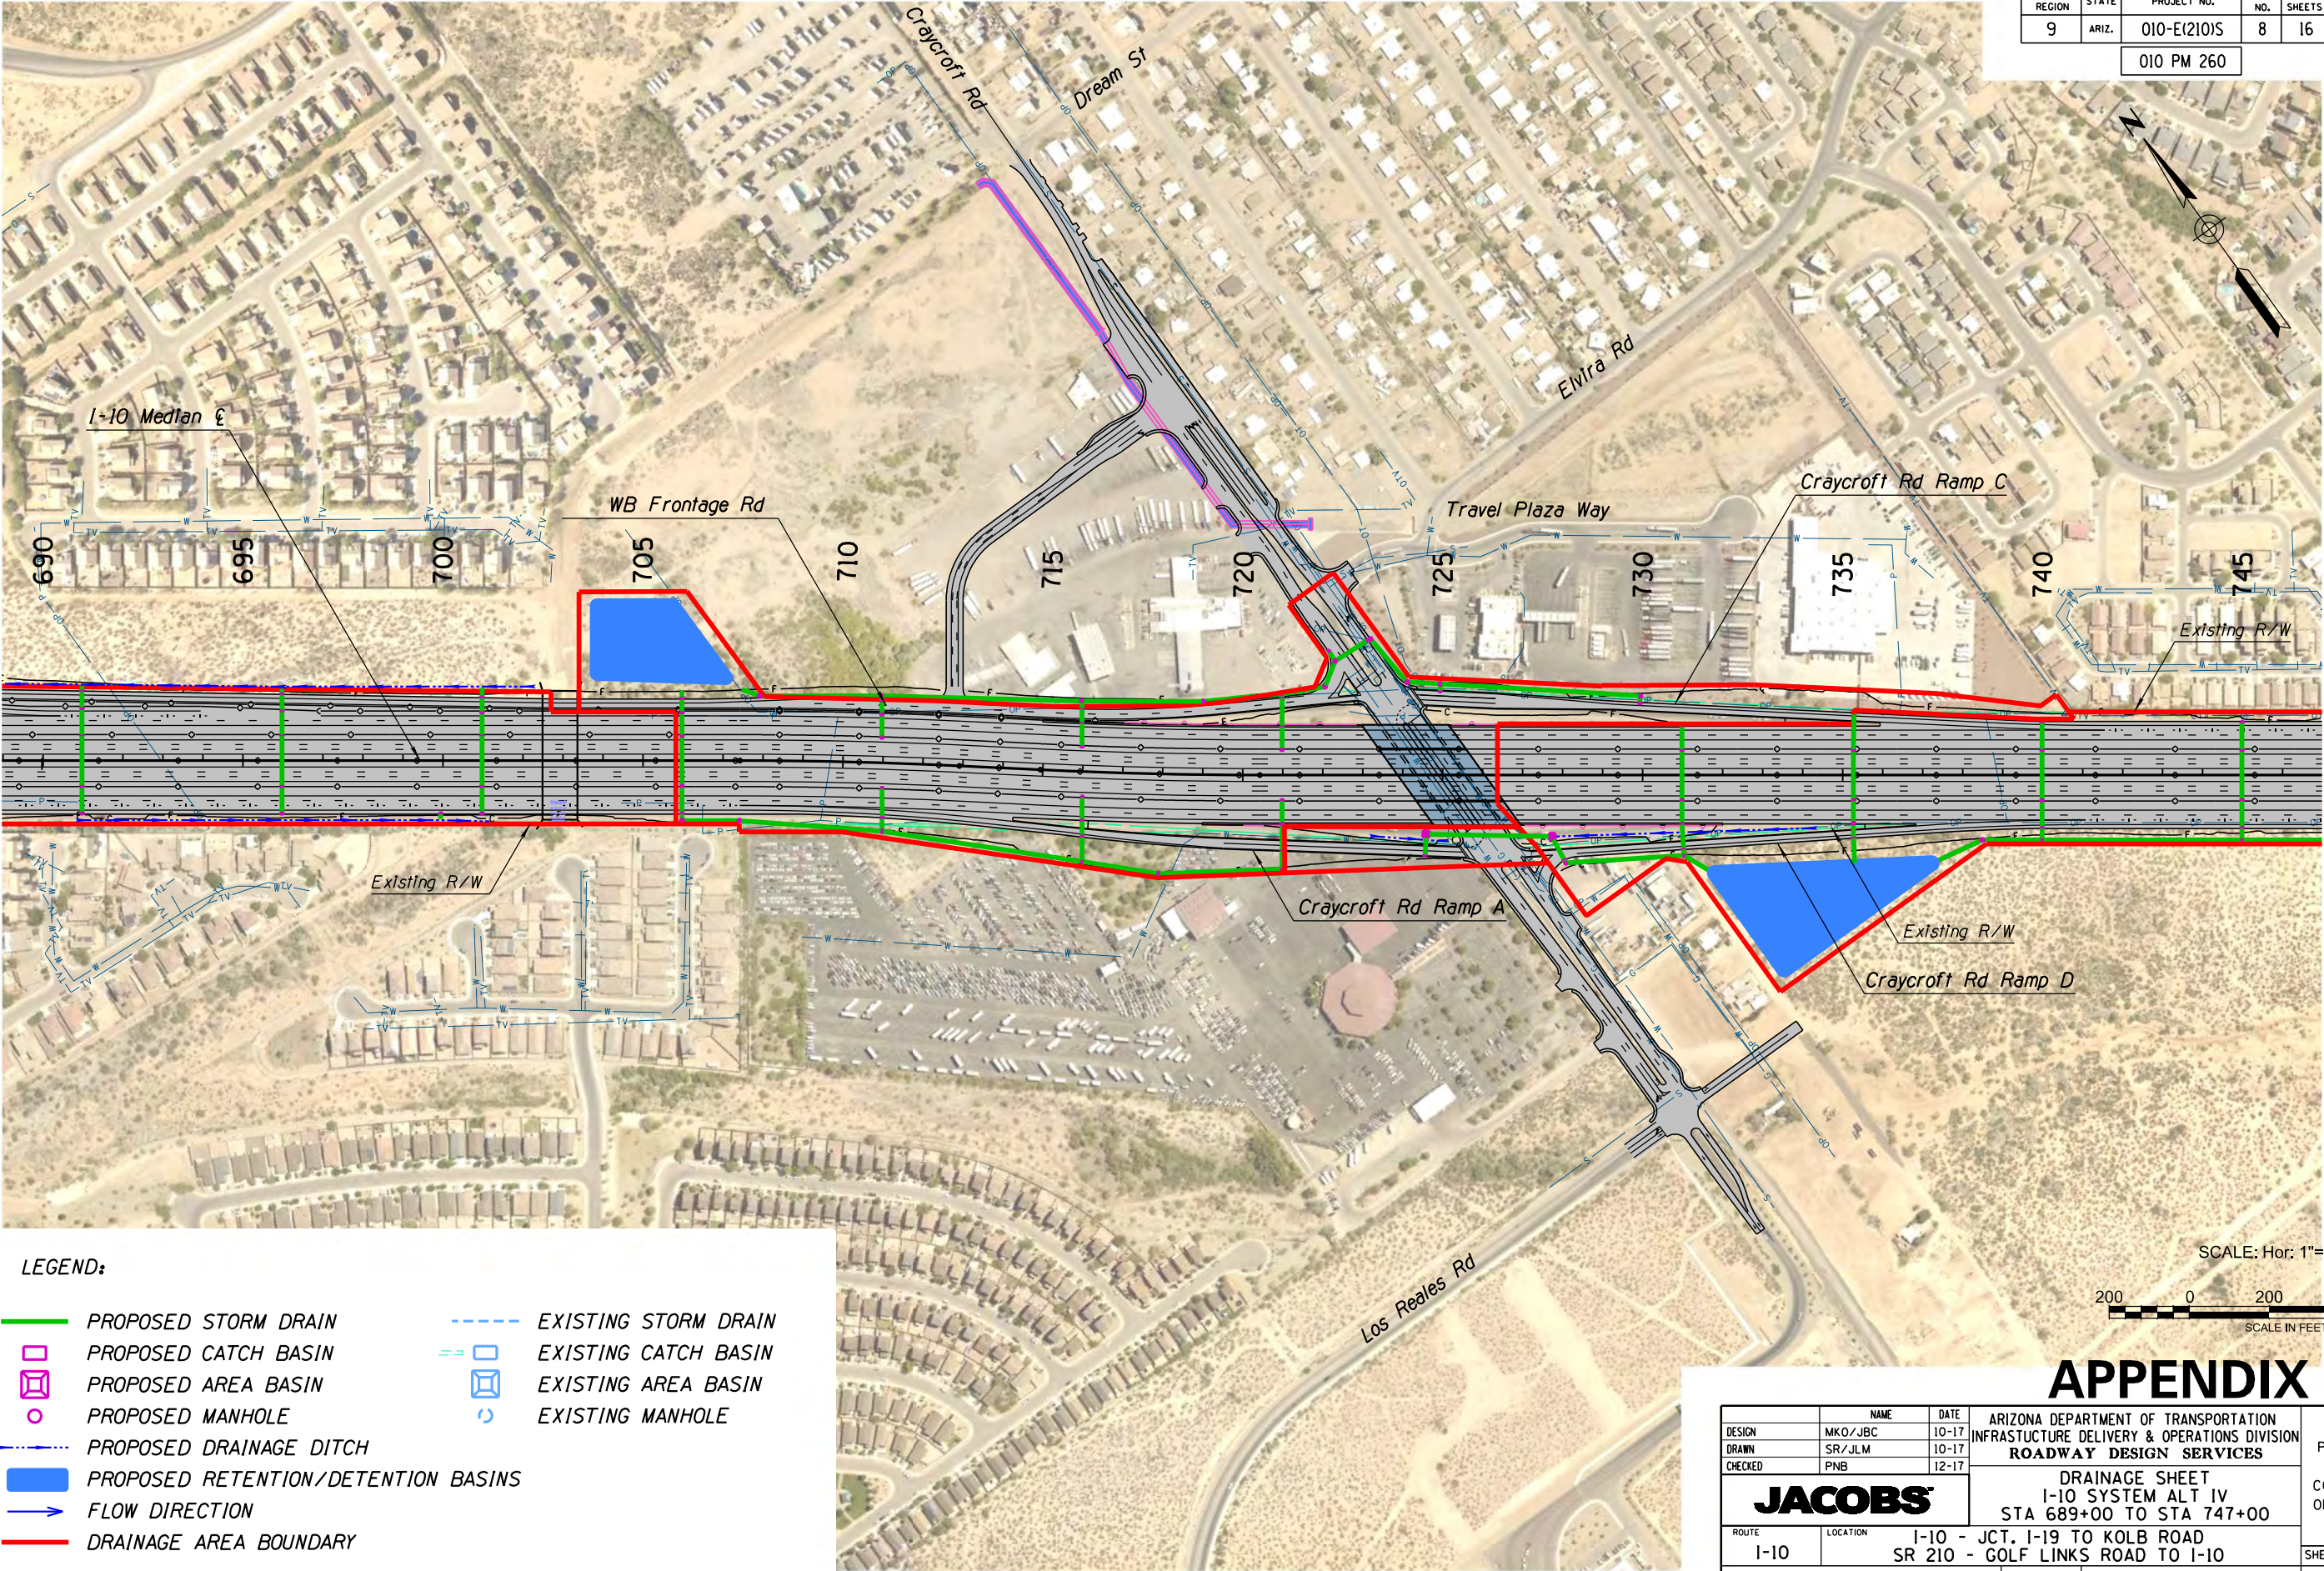

LEGEND:

- PROPOSED STORM DRAIN
- PROPOSED CATCH BASIN
- ▣


 PROPOSED AREA BASIN
- PROPOSED MANHOLE
- PROPOSED DRAINAGE DITCH
- PROPOSED RETENTION/DETENTION BASINS
- FLOW DIRECTION
- DRAINAGE AREA BOUNDARY
- EXISTING STORM DRAIN
- EXISTING CATCH BASIN
- ▣

 EXISTING AREA BASIN
- EXISTING MANHOLE

APPENDIX K

		NAME	DATE	ARIZONA DEPARTMENT OF TRANSPORTATION INFRASTRUCTURE DELIVERY & OPERATIONS DIVISION ROADWAY DESIGN SERVICES	PRELIMINARY NOT FOR CONSTRUCTION OR RECORDING
DESIGN	MKO/JBC		10-17		
DRAWN	SR/JLM		10-17		
CHECKED	PNB		12-17	DRAINAGE SHEET I-10 SYSTEM ALT IV STA 689+00 TO STA 747+00	SHEET DR-08
JACOBS					
ROUTE		LOCATION		I-10 - JCT. I-19 TO KOLB ROAD SR 210 - GOLF LINKS ROAD TO I-10	
I-10					
TRACS NO. H7825 OIL				010-E(210)S	___ OF ___

F.H.W.A. REGION	STATE	PROJECT NO.	SHEET NO.	TOTAL SHEETS	RECORD DRAWING
9	ARIZ.	010-E(210)S	9	16	
010 PM 260					

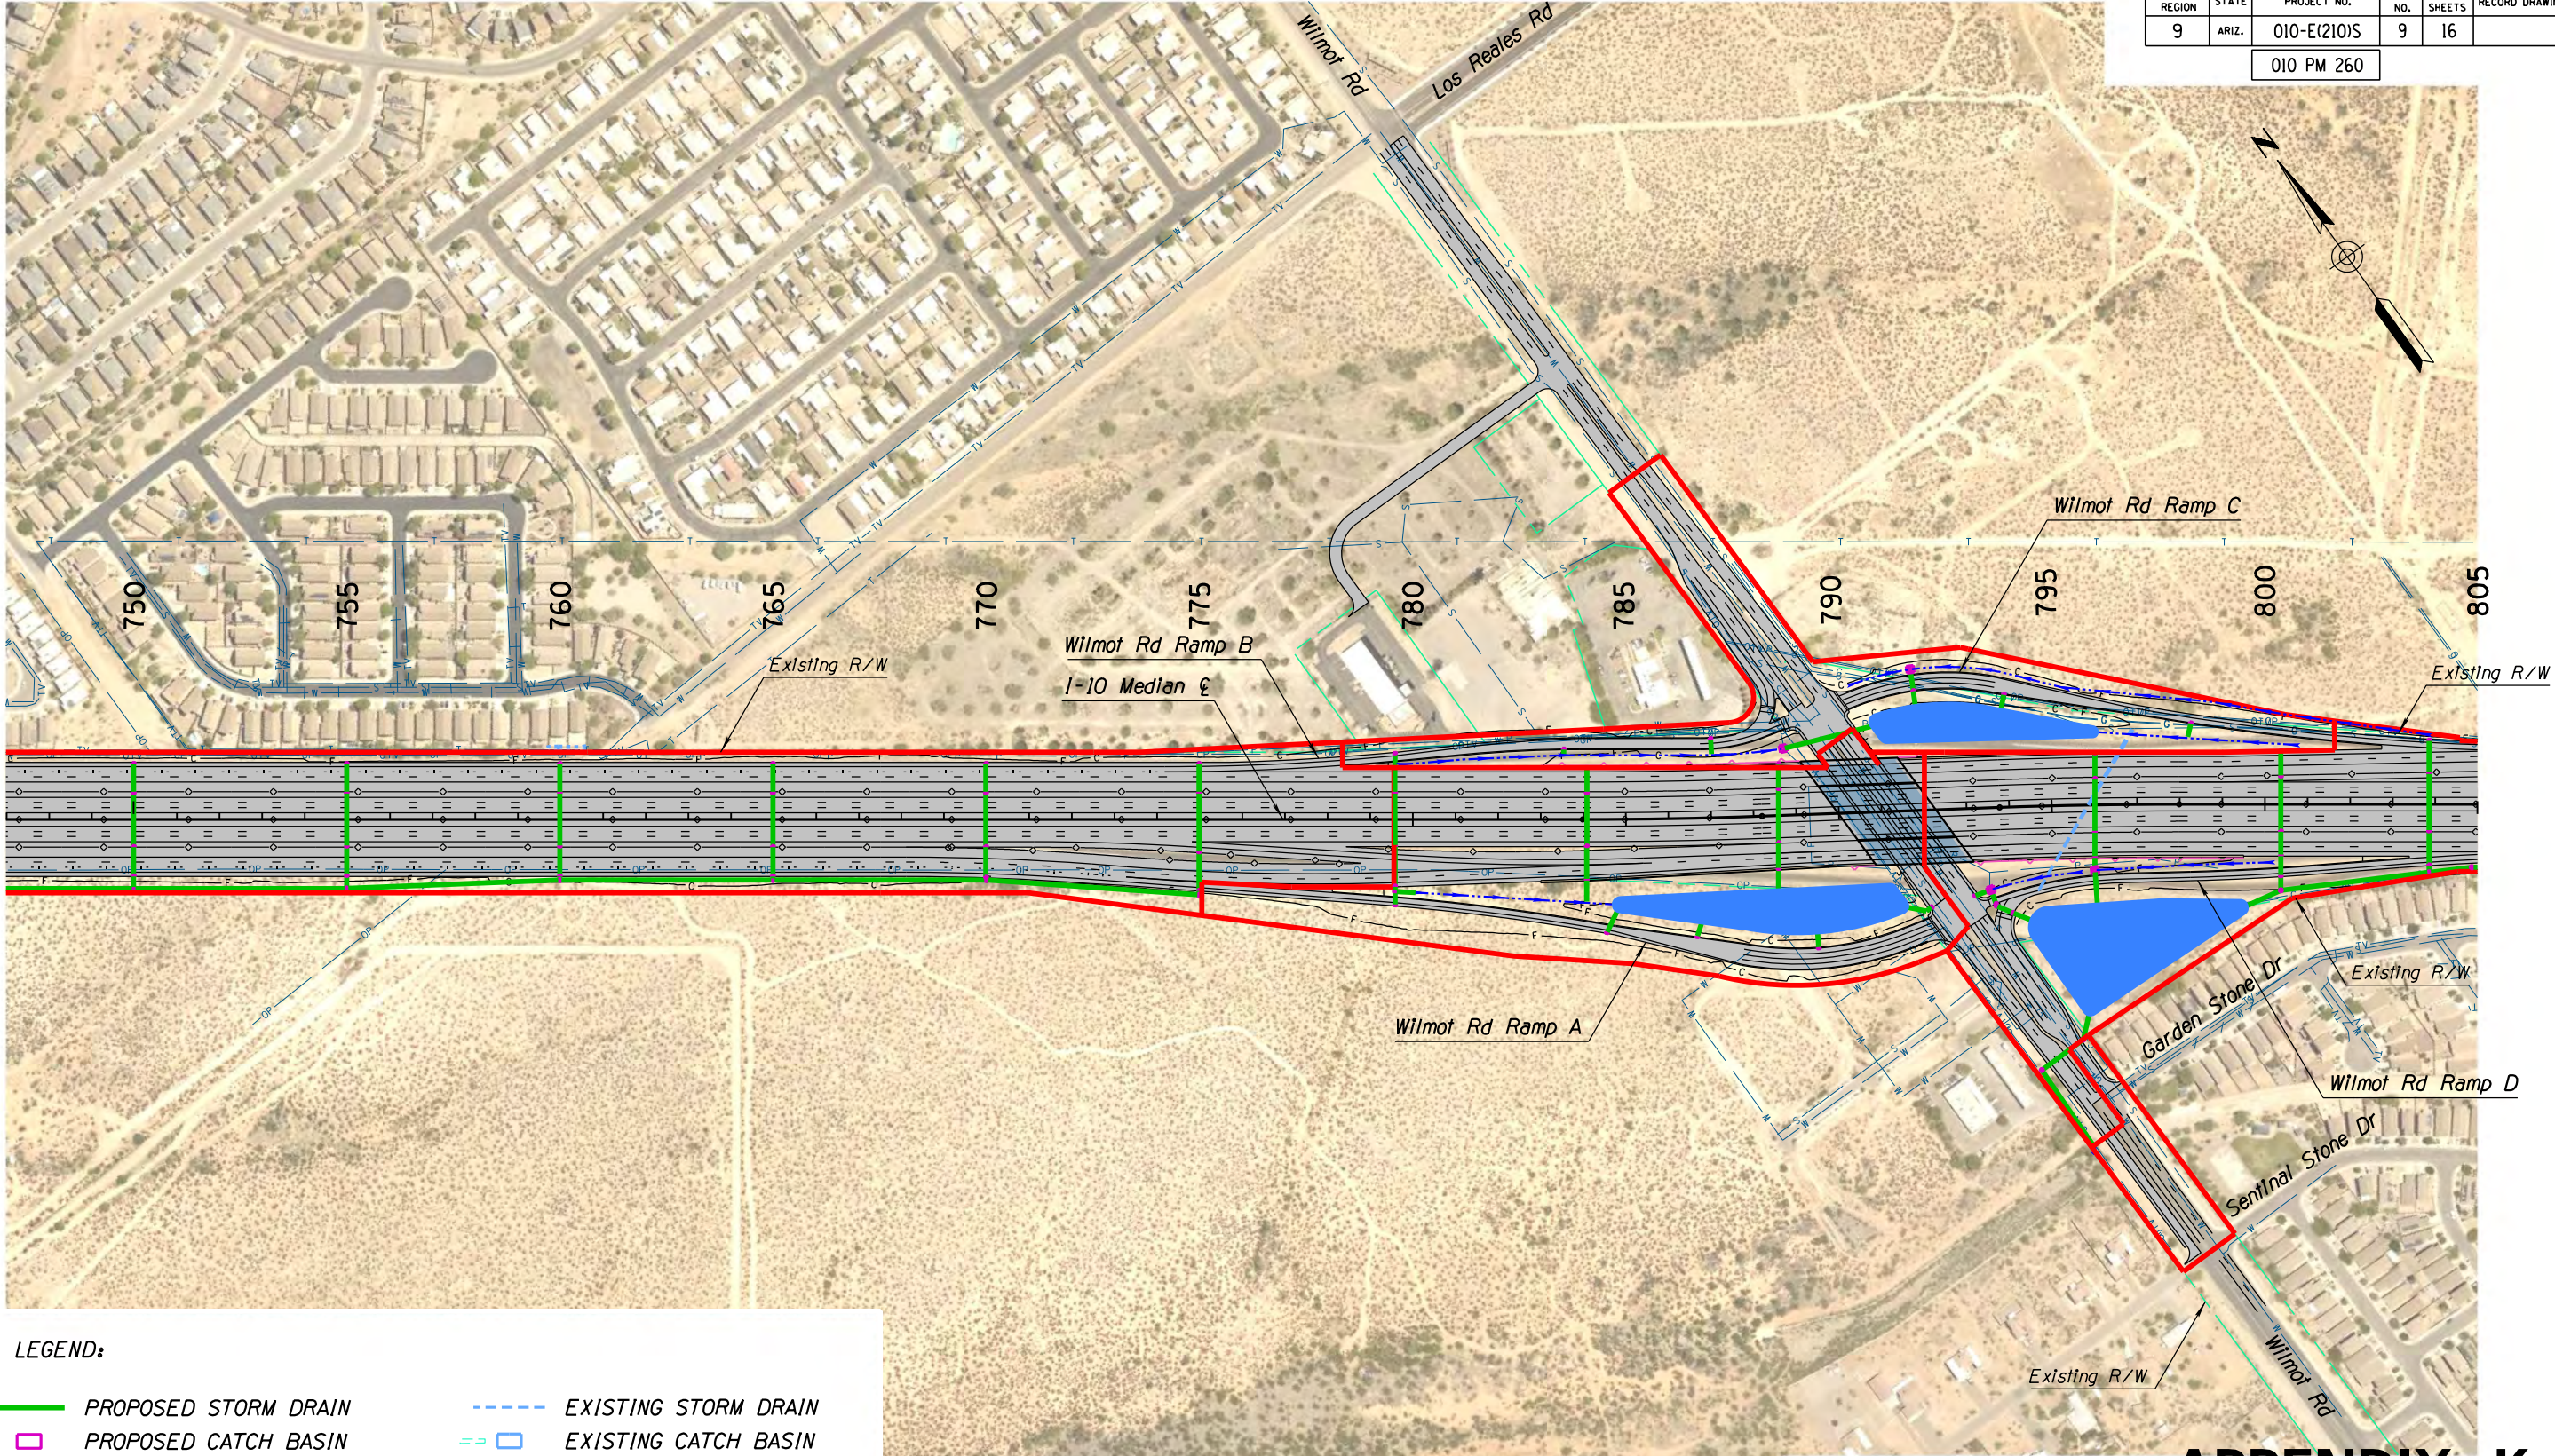

LEGEND:

- PROPOSED STORM DRAIN

PROPOSED CATCH BASIN

PROPOSED AREA BASIN

PROPOSED MANHOLE

PROPOSED DRAINAGE DITCH

PROPOSED RETENTION/DETENTION BASINS

FLOW DIRECTION

DRAINAGE AREA BOUNDARY
- EXISTING STORM DRAIN

EXISTING CATCH BASIN

EXISTING AREA BASIN

EXISTING MANHOLE


APPENDIX K

		NAME	DATE	ARIZONA DEPARTMENT OF TRANSPORTATION INFRASTRUCTURE DELIVERY & OPERATIONS DIVISION ROADWAY DESIGN SERVICES		PRELIMINARY NOT FOR CONSTRUCTION OR RECORDING
DESIGN	MKO/JBC		10-17			
DRAWN	SR/JLM		10-17			
CHECKED	PNB		12-17			
JACOBS				DRAINAGE SHEET I-10 SYSTEM ALT IV STA 747+00 TO STA 805+00		SHEET DR-09
ROUTE		LOCATION				
I-10		I-10 - JCT. I-19 TO KOLB ROAD SR 210 - GOLF LINKS ROAD TO I-10				
TRACS NO. H7825 OIL				010-E(210)S		___ OF ___

DATE- LOCATION- REVISIONS- FINISHED PLANS- SURVEY NO. DATE- LOCATION- REVISIONS- FINISHED PLANS- SURVEY NO.

F.H.W.A. REGION	STATE	PROJECT NO.	SHEET NO.	TOTAL SHEETS	RECORD DRAWING
9	ARIZ.	010-E(210)S	10	16	

010 PM 260

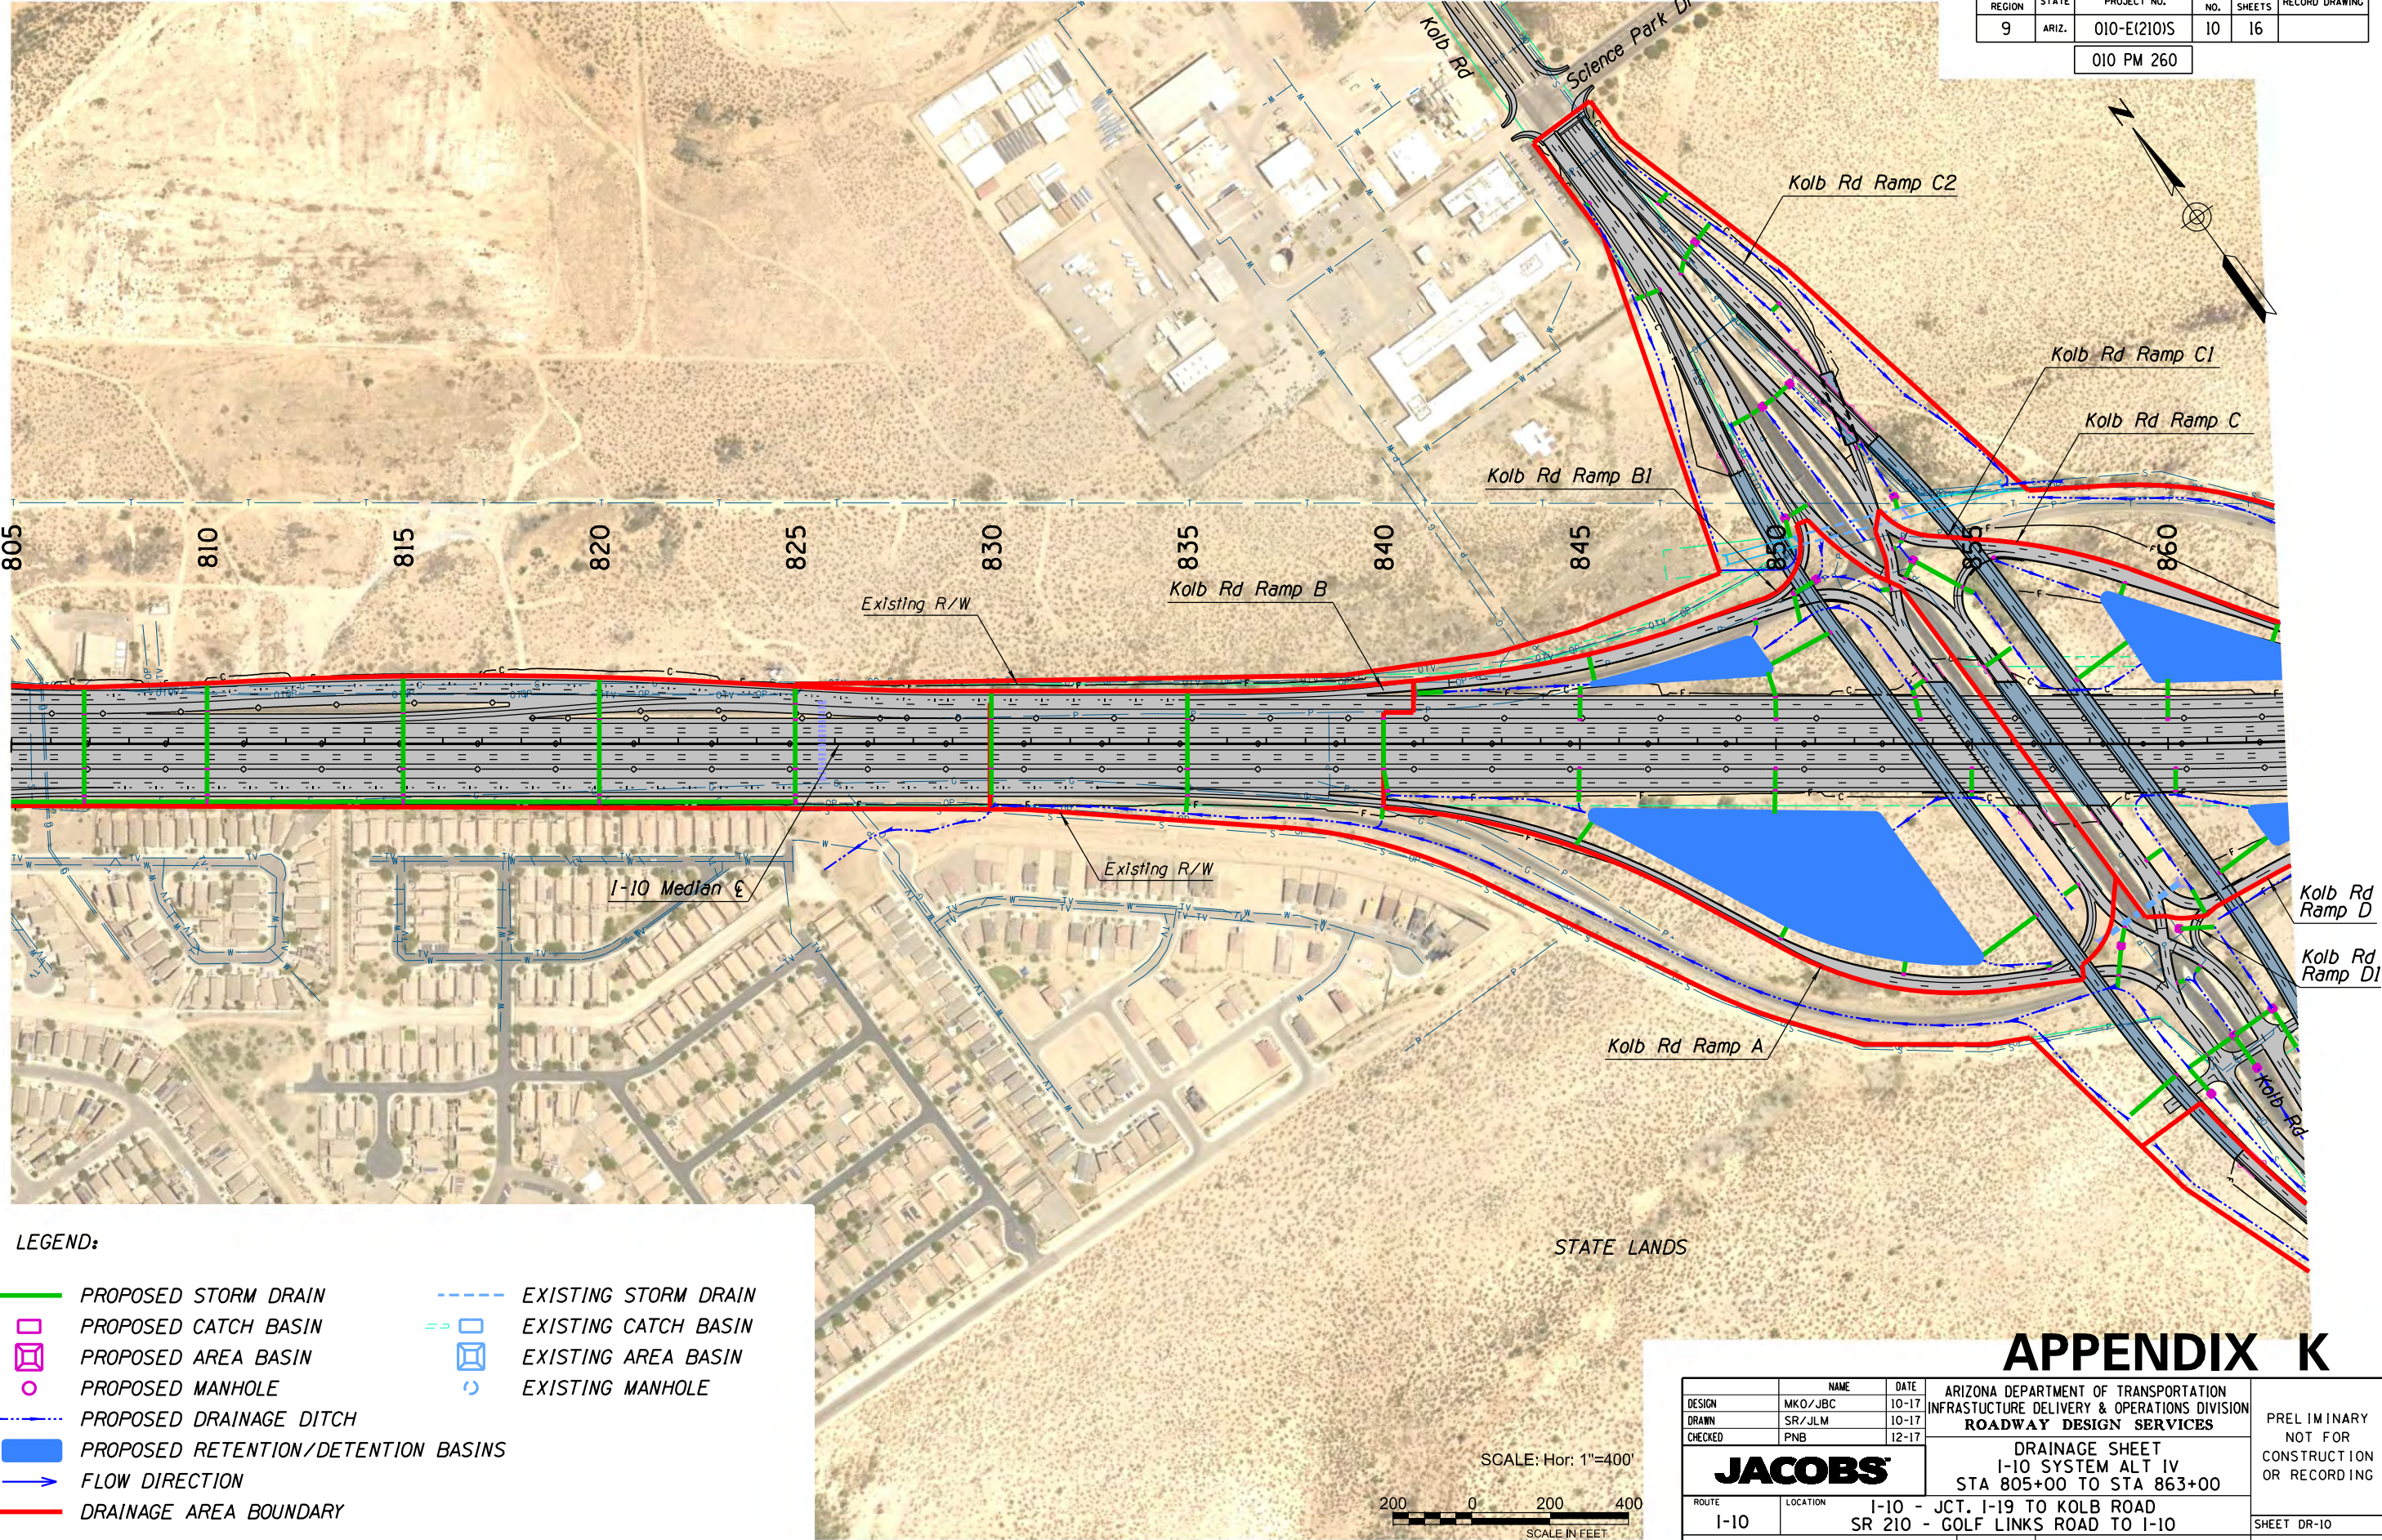

LEGEND:

- PROPOSED STORM DRAIN
- PROPOSED CATCH BASIN
- PROPOSED AREA BASIN
- PROPOSED MANHOLE
- PROPOSED DRAINAGE DITCH
- PROPOSED RETENTION/DETENTION BASINS
- FLOW DIRECTION
- DRAINAGE AREA BOUNDARY
- EXISTING STORM DRAIN
- EXISTING CATCH BASIN
- EXISTING AREA BASIN
- EXISTING MANHOLE


APPENDIX K

	NAME	DATE	ARIZONA DEPARTMENT OF TRANSPORTATION INFRASTRUCTURE DELIVERY & OPERATIONS DIVISION ROADWAY DESIGN SERVICES		PRELIMINARY NOT FOR CONSTRUCTION OR RECORDING
DESIGN	MKO/JBC	10-17			
DRAWN	SR/JLM	10-17			
CHECKED	PNB	12-17	DRAINAGE SHEET I-10 SYSTEM ALT IV STA 805+00 TO STA 863+00		
JACOBS					
ROUTE	LOCATION		I-10 - JCT. I-19 TO KOLB ROAD SR 210 - GOLF LINKS ROAD TO I-10		SHEET DR-10
I-10					
TRACS NO. H7825 OIL			010-E(210)S		___ OF ___

SURVEY NO. LOCATION DATE FINISHED PLANS REVISIONS LOCATION DATE FINISHED PLANS REVISIONS LOCATION DATE

F.H.W.A. REGION	STATE	PROJECT NO.	SHEET NO.	TOTAL SHEETS	RECORD DRAWING
9	ARIZ.	010-E(210)S	11	16	


010 PM 260

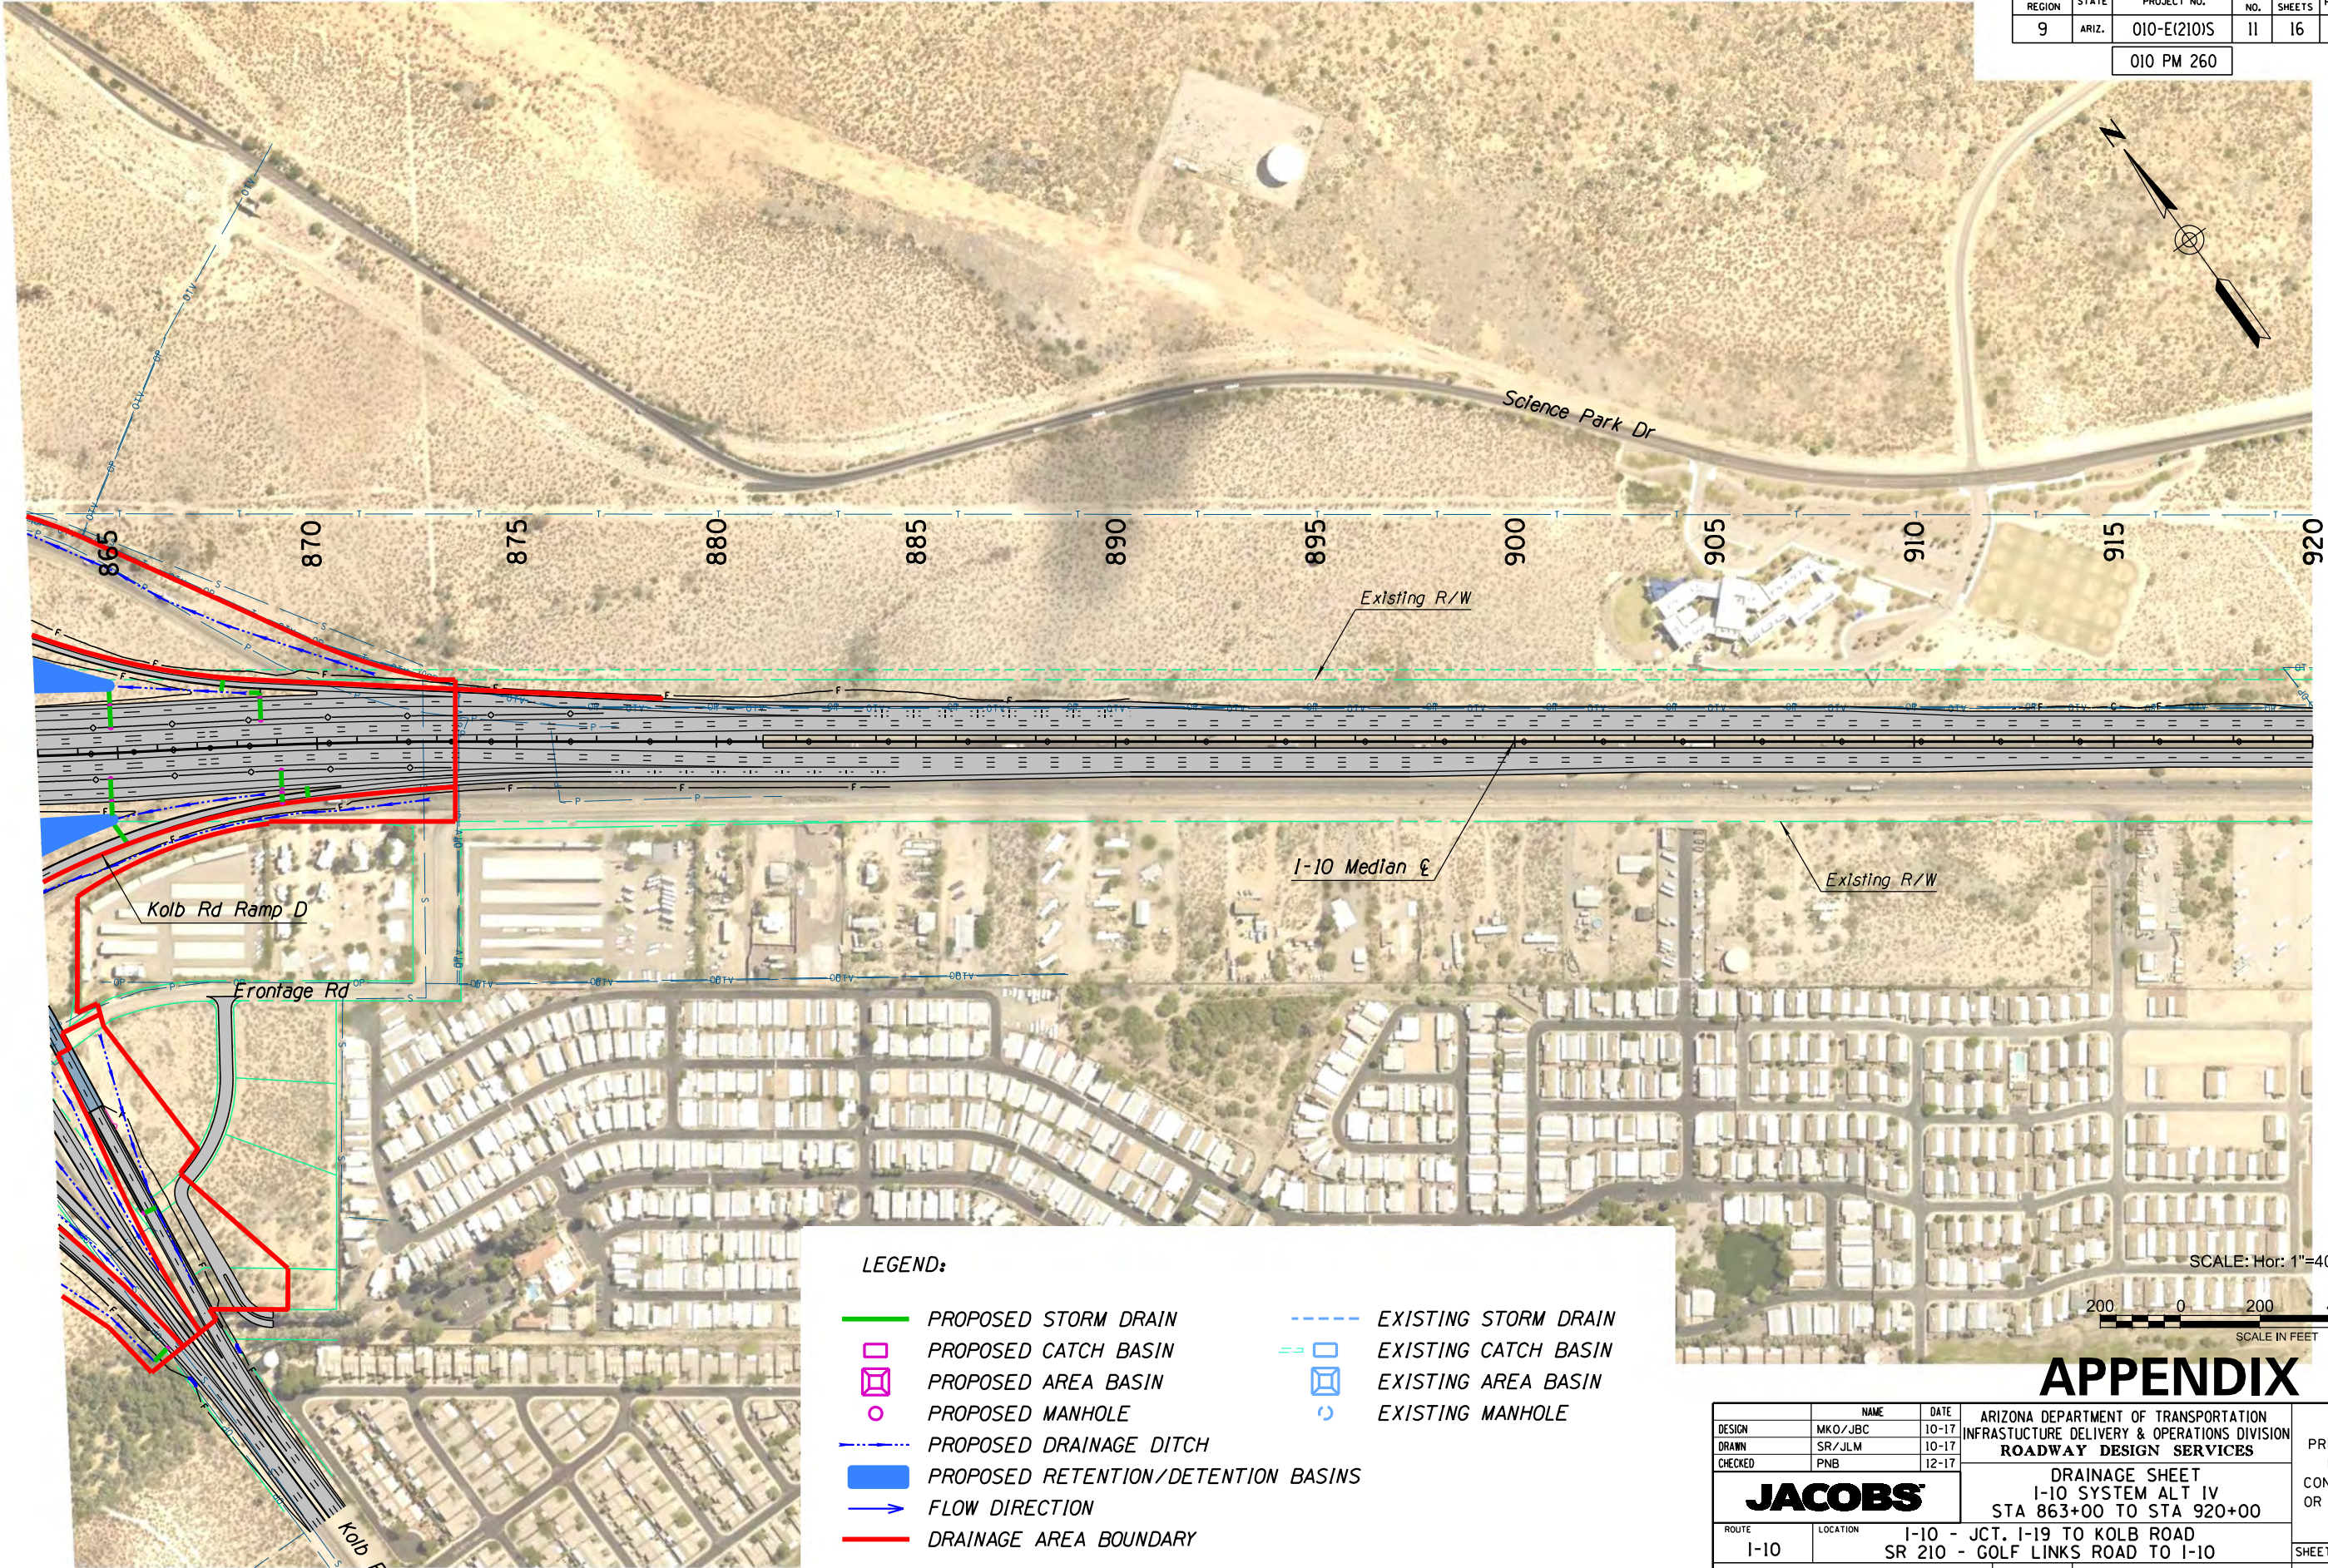

LEGEND:

- | | | | |
|--|-------------------------------------|--|----------------------|
| | PROPOSED STORM DRAIN | | EXISTING STORM DRAIN |
| | PROPOSED CATCH BASIN | | EXISTING CATCH BASIN |
| | PROPOSED AREA BASIN | | EXISTING AREA BASIN |
| | PROPOSED MANHOLE | | EXISTING MANHOLE |
| | PROPOSED DRAINAGE DITCH | | |
| | PROPOSED RETENTION/DETENTION BASINS | | |
| | FLOW DIRECTION | | |
| | DRAINAGE AREA BOUNDARY | | |

SCALE: Hor: 1"=400'

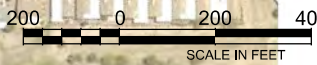

APPENDIX K

		NAME	DATE	ARIZONA DEPARTMENT OF TRANSPORTATION INFRASTRUCTURE DELIVERY & OPERATIONS DIVISION ROADWAY DESIGN SERVICES		PRELIMINARY NOT FOR CONSTRUCTION OR RECORDING
DESIGN	MKO/JBC		10-17			
DRAWN	SR/JLM		10-17			
CHECKED	PNB		12-17			
JACOBS				DRAINAGE SHEET I-10 SYSTEM ALT IV STA 863+00 TO STA 920+00		SHEET DR-11 OF
ROUTE		LOCATION				
I-10		I-10 - JCT. I-19 TO KOLB ROAD SR 210 - GOLF LINKS ROAD TO I-10				
TRACS NO. H7825 OIL				010-E(210)S		

F.H.W.A. REGION	STATE	PROJECT NO.	SHEET NO.	TOTAL SHEETS	RECORD DRAWING
9	ARIZ.	010-E(210)S	12	16	

010 PM 260



LEGEND:

PROPOSED STORM DRAIN

PROPOSED CATCH BASIN

PROPOSED AREA BASIN

PROPOSED MANHOLE

PROPOSED DRAINAGE DITCH

PROPOSED RETENTION/DETENTION BASINS

FLOW DIRECTION


DRAINAGE AREA BOUNDARY

EXISTING STORM DRAIN

EXISTING CATCH BASIN

EXISTING AREA BASIN

EXISTING MANHOLE

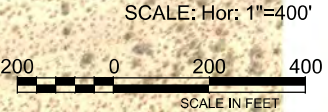

APPENDIX K

		NAME	DATE	ARIZONA DEPARTMENT OF TRANSPORTATION INFRASTRUCTURE DELIVERY & OPERATIONS DIVISION ROADWAY DESIGN SERVICES	PRELIMINARY NOT FOR CONSTRUCTION OR RECORDING
DESIGN	MKO/JBC		10-17		
DRAWN	SR/JLM		10-17		
CHECKED	PNB		12-17		
JACOBS				DRAINAGE SHEET I-10 SYSTEM ALT IV STA 920+00 TO STA 978+00	
ROUTE		LOCATION			SHEET DR-12
I-10		I-10 - JCT. I-19 TO KOLB ROAD SR 210 - GOLF LINKS ROAD TO I-10			
TRACS NO. H7825 OIL				010-E(210)S	___ OF ___


DATE- LOCATION- REVISIONS- FINISHED PLANS- SURVEY NO. DATE- LOCATION- REVISIONS- FINISHED PLANS- SURVEY NO.

LEGEND:


- PROPOSED STORM DRAIN
- PROPOSED CATCH BASIN
- PROPOSED AREA BASIN
- PROPOSED MANHOLE
- PROPOSED DRAINAGE DITCH
- PROPOSED RETENTION/DETENTION BASINS
- FLOW DIRECTION
- DRAINAGE AREA BOUNDARY
- EXISTING STORM DRAIN
- EXISTING CATCH BASIN
- EXISTING AREA BASIN
- EXISTING MANHOLE

F.H.W.A. REGION	STATE	PROJECT NO.	SHEET NO.	TOTAL SHEETS	RECORD DRAWING
9	ARIZ.	010-E(210)S	13	16	

010 PM 260

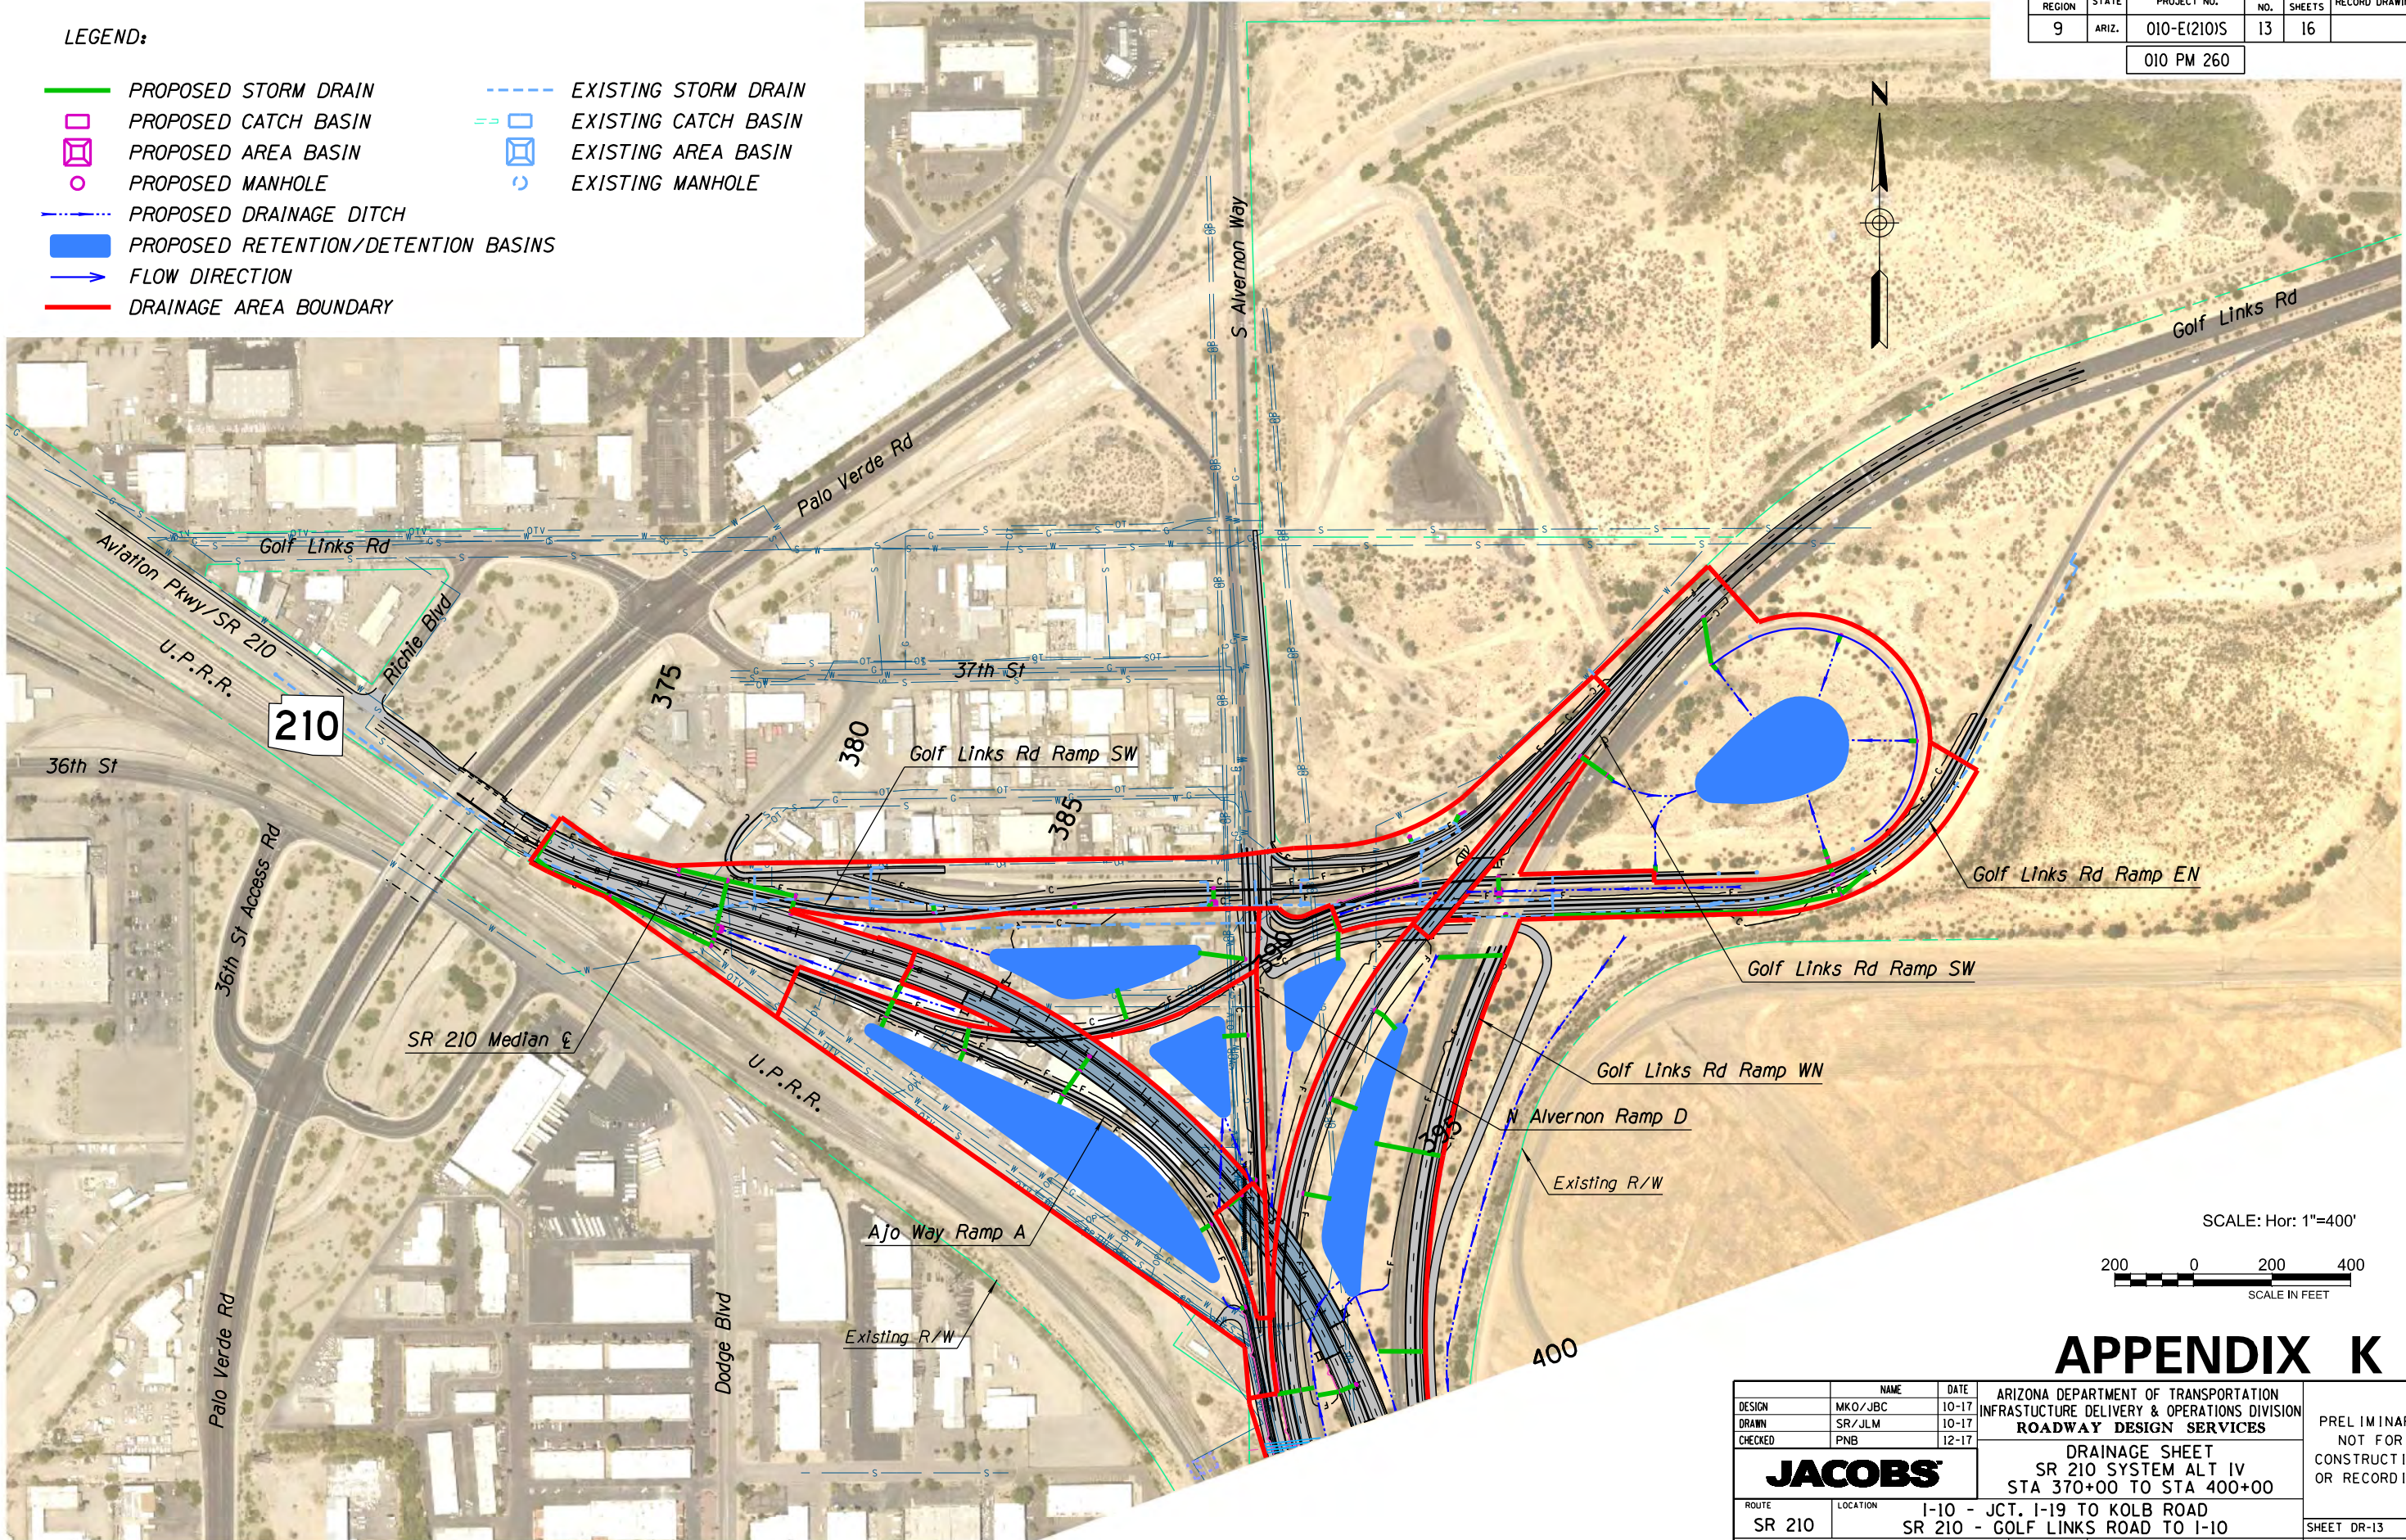

SCALE: Hor: 1"=400'

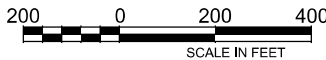


APPENDIX K

		NAME	DATE	ARIZONA DEPARTMENT OF TRANSPORTATION INFRASTRUCTURE DELIVERY & OPERATIONS DIVISION ROADWAY DESIGN SERVICES	PRELIMINARY NOT FOR CONSTRUCTION OR RECORDING
DESIGN	MKO/JBC		10-17		
DRAWN	SR/JLM		10-17		
CHECKED	PNB		12-17		
JACOBS				DRAINAGE SHEET SR 210 SYSTEM ALT IV STA 370+00 TO STA 400+00	
ROUTE		LOCATION		SHEET DR-13	
SR 210		I-10 - JCT. I-19 TO KOLB ROAD SR 210 - GOLF LINKS ROAD TO I-10			
TRACS NO. H7825 OIL			010-E(210)S		___ OF ___

DATE- LOCATION- REVISIONS- FINISHED PLANS- SURVEY NO. DATE- LOCATION- REVISIONS- FINISHED PLANS- SURVEY NO.

F.H.W.A. REGION	STATE	PROJECT NO.	SHEET NO.	TOTAL SHEETS	RECORD DRAWING
9	ARIZ.	010-E(210)S	14	16	

010 PM 260

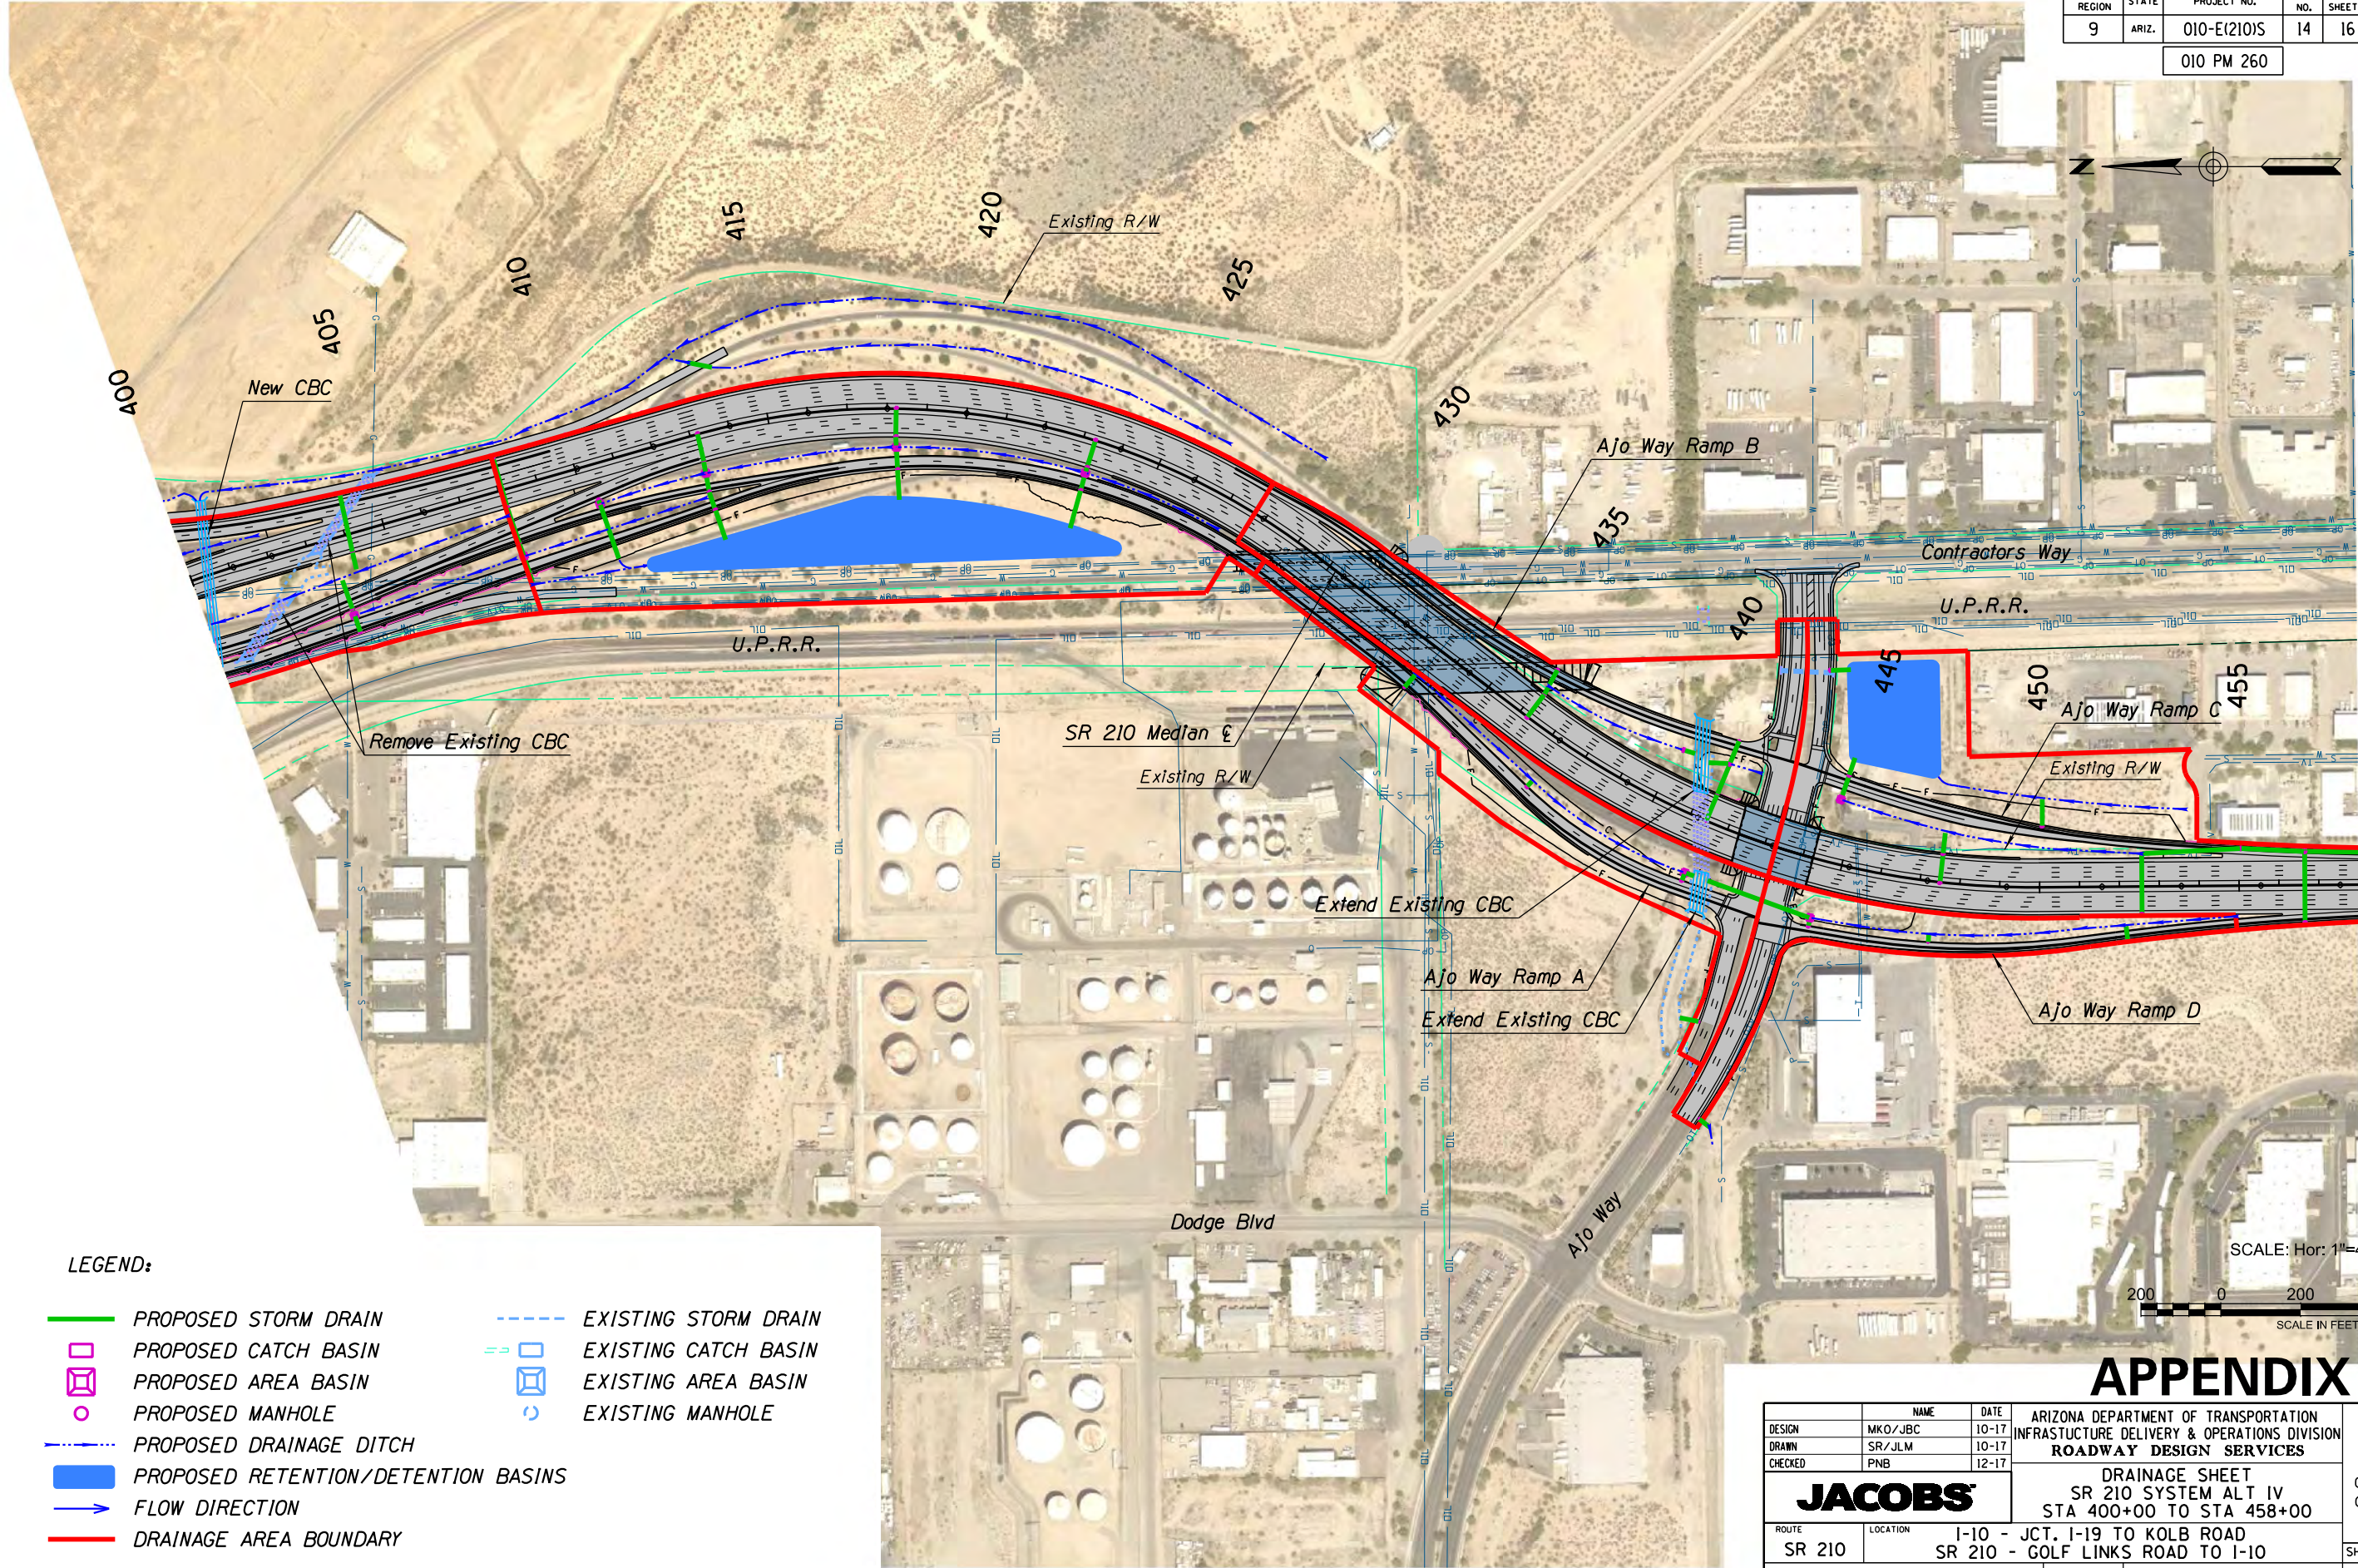

LEGEND:


- PROPOSED STORM DRAIN
- PROPOSED CATCH BASIN
- ◻

 PROPOSED AREA BASIN
- PROPOSED MANHOLE
- PROPOSED DRAINAGE DITCH
- PROPOSED RETENTION/DETENTION BASINS
- FLOW DIRECTION
- DRAINAGE AREA BOUNDARY
- EXISTING STORM DRAIN
- EXISTING CATCH BASIN
- ◻

 EXISTING AREA BASIN
- EXISTING MANHOLE


APPENDIX K

	NAME	DATE	ARIZONA DEPARTMENT OF TRANSPORTATION INFRASTRUCTURE DELIVERY & OPERATIONS DIVISION ROADWAY DESIGN SERVICES		PRELIMINARY NOT FOR CONSTRUCTION OR RECORDING
DESIGN	MKO/JBC	10-17			
DRAWN	SR/JLM	10-17			
CHECKED	PNB	12-17			
JACOBS			DRAINAGE SHEET SR 210 SYSTEM ALT IV STA 400+00 TO STA 458+00		SHEET DR-14
ROUTE	LOCATION I-10 - JCT. I-19 TO KOLB ROAD SR 210 - GOLF LINKS ROAD TO I-10				
TRACS NO. H7825 OIL			010-E(210)S		___ OF ___

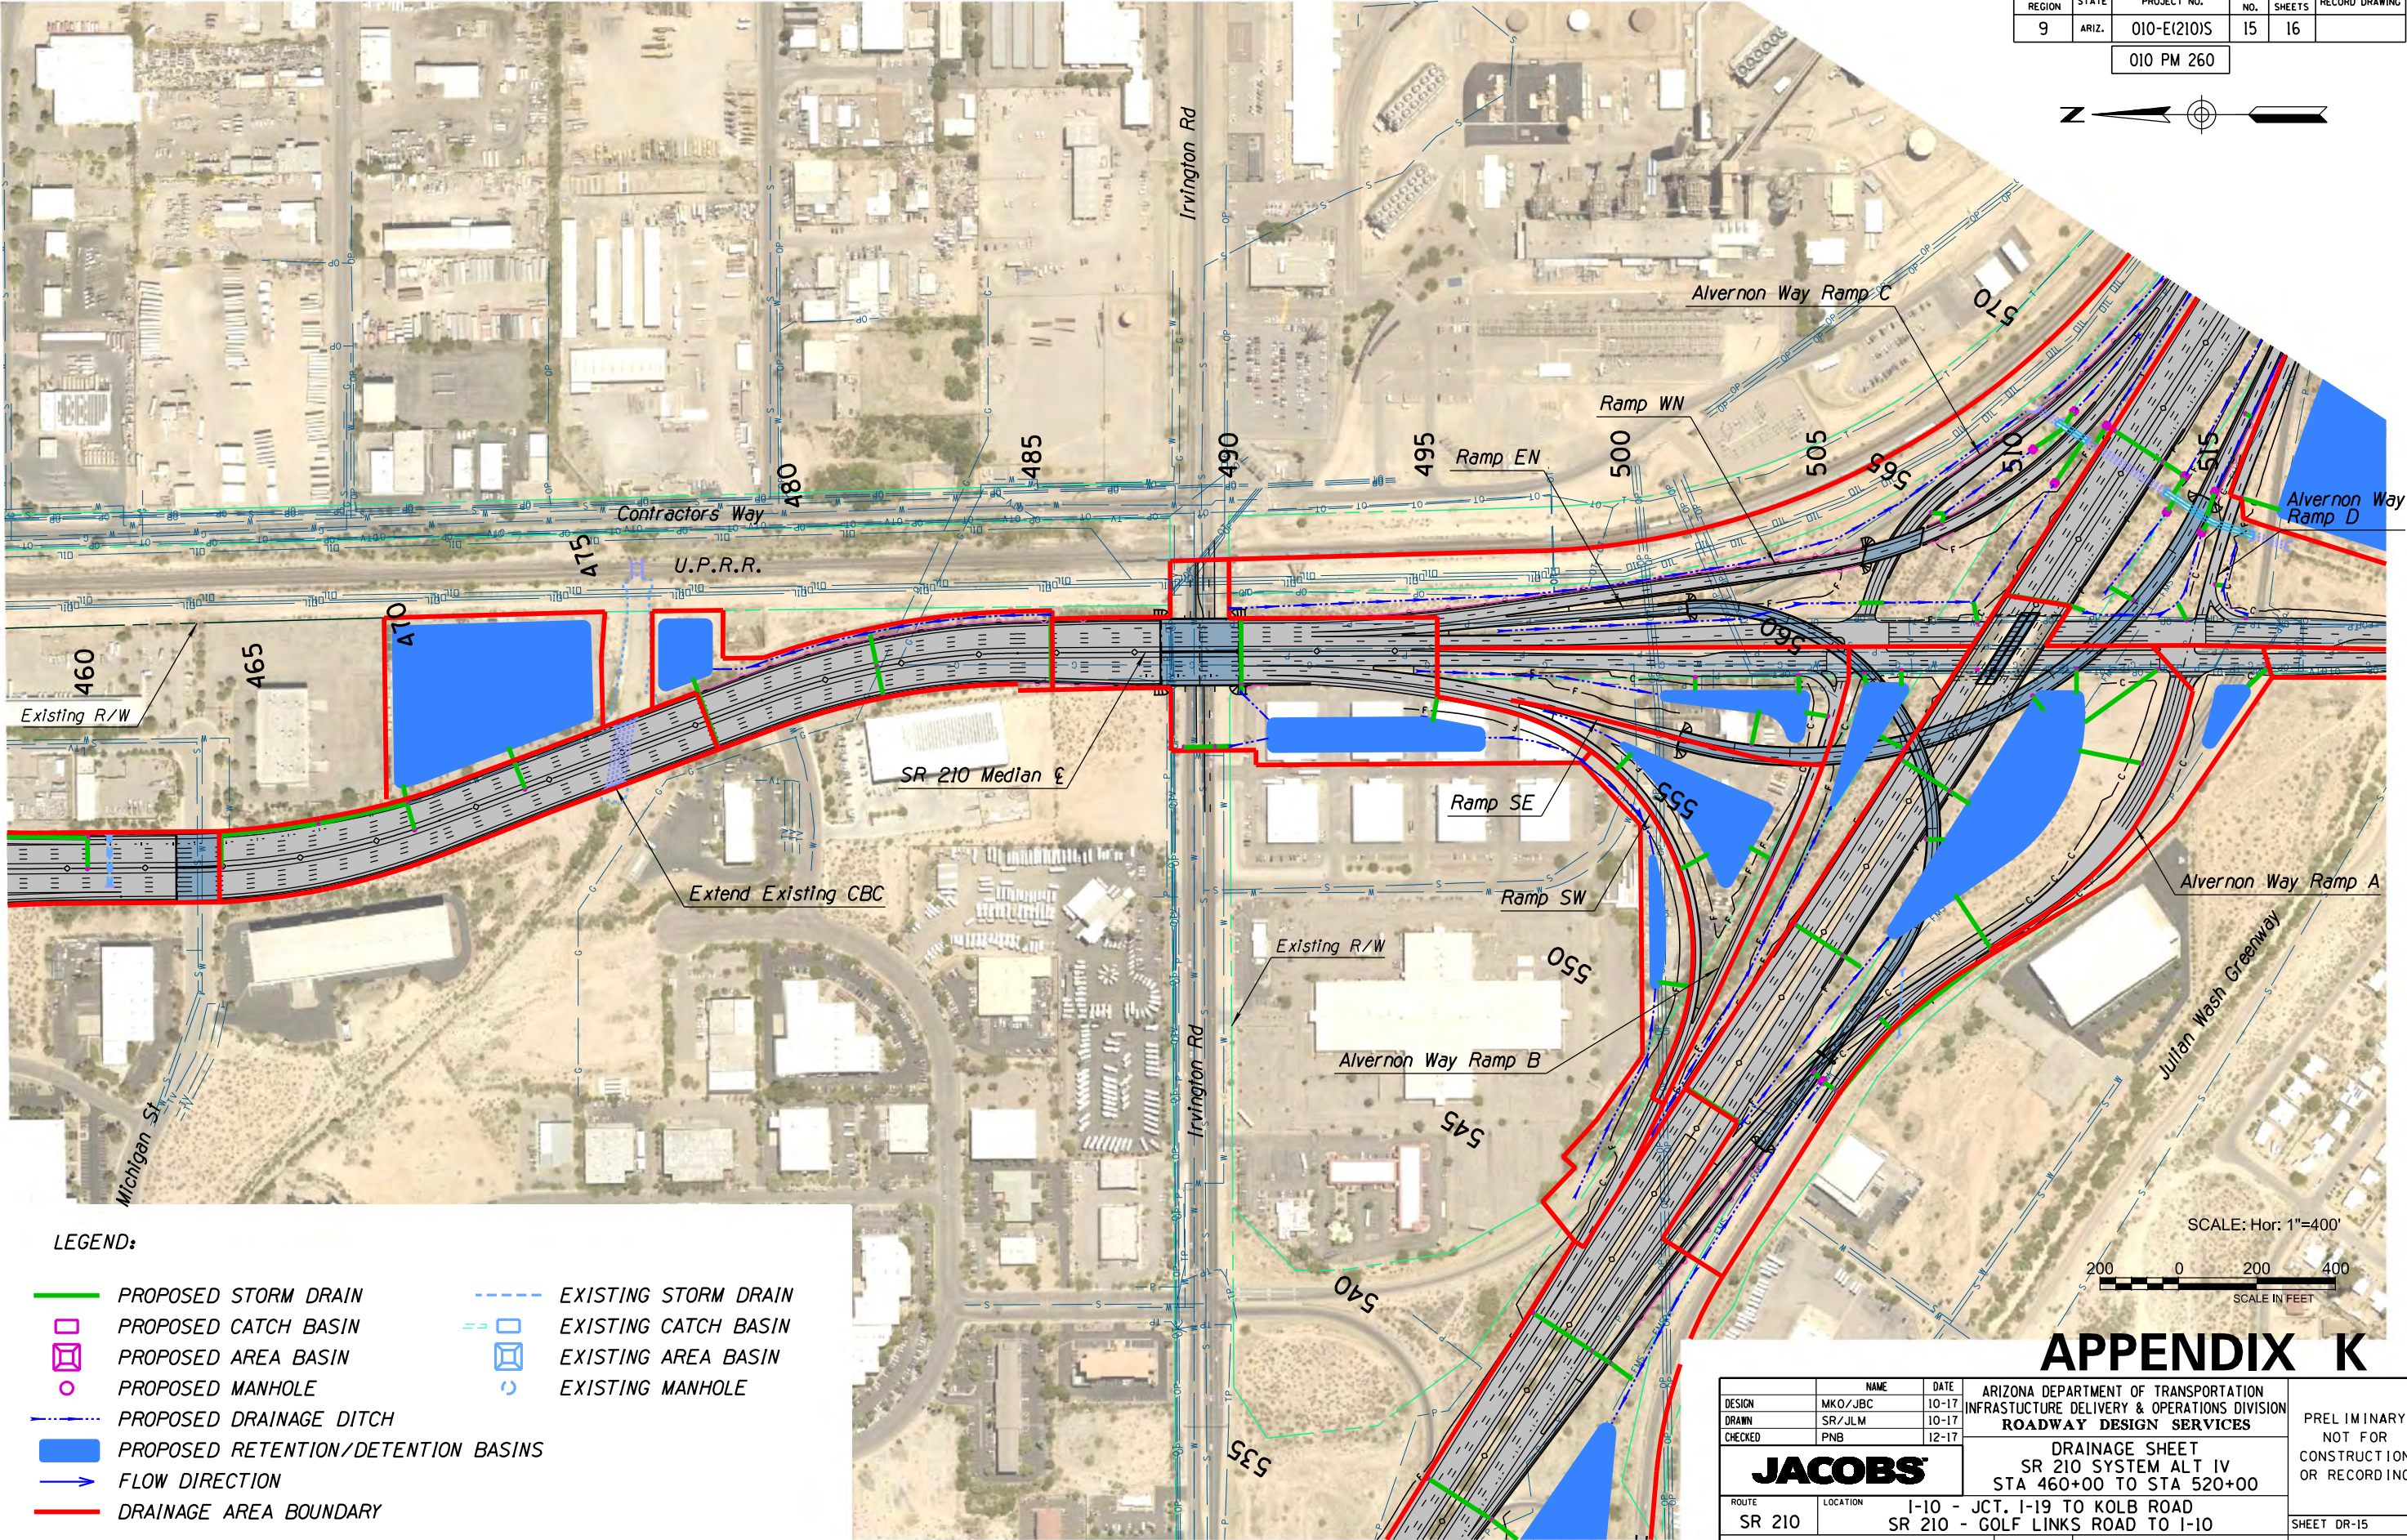


F.H.W.A. REGION	STATE	PROJECT NO.	SHEET NO.	TOTAL SHEETS	RECORD DRAWING
9	ARIZ.	010-E(210)S	15	16	

010 PM 260

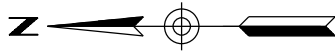

SCALE: Hor: 1"=400'

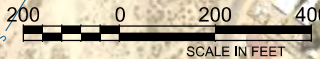

APPENDIX K

	NAME	DATE	ARIZONA DEPARTMENT OF TRANSPORTATION INFRASTRUCTURE DELIVERY & OPERATIONS DIVISION ROADWAY DESIGN SERVICES		PRELIMINARY NOT FOR CONSTRUCTION OR RECORDING
DESIGN	MKO/JBC	10-17			
DRAWN	SR/JLM	10-17			
CHECKED	PNB	12-17			
JACOBS			DRAINAGE SHEET SR 210 SYSTEM ALT IV STA 460+00 TO STA 520+00		SHEET DR-15
ROUTE		LOCATION			
SR 210		I-10 - JCT. I-19 TO KOLB ROAD SR 210 - GOLF LINKS ROAD TO I-10			
TRACS NO. H7825 OIL			010-E(210)S		___ OF ___


DATE: LOCATION: REVISIONS: FINISHED PLANS: SURVEY NO. DATE: LOCATION: REVISIONS: FINISHED PLANS: SURVEY NO.

LEGEND:

- PROPOSED STORM DRAIN
- PROPOSED CATCH BASIN
- PROPOSED AREA BASIN
- PROPOSED MANHOLE
- PROPOSED DRAINAGE DITCH
- PROPOSED RETENTION/DETENTION BASINS
- FLOW DIRECTION
- DRAINAGE AREA BOUNDARY
- EXISTING STORM DRAIN
- EXISTING CATCH BASIN
- EXISTING AREA BASIN
- EXISTING MANHOLE

F.H.W.A. REGION	STATE	PROJECT NO.	SHEET NO.	TOTAL SHEETS	RECORD DRAWING
9	ARIZ.	010-E(210)S	16	16	

010 PM 260

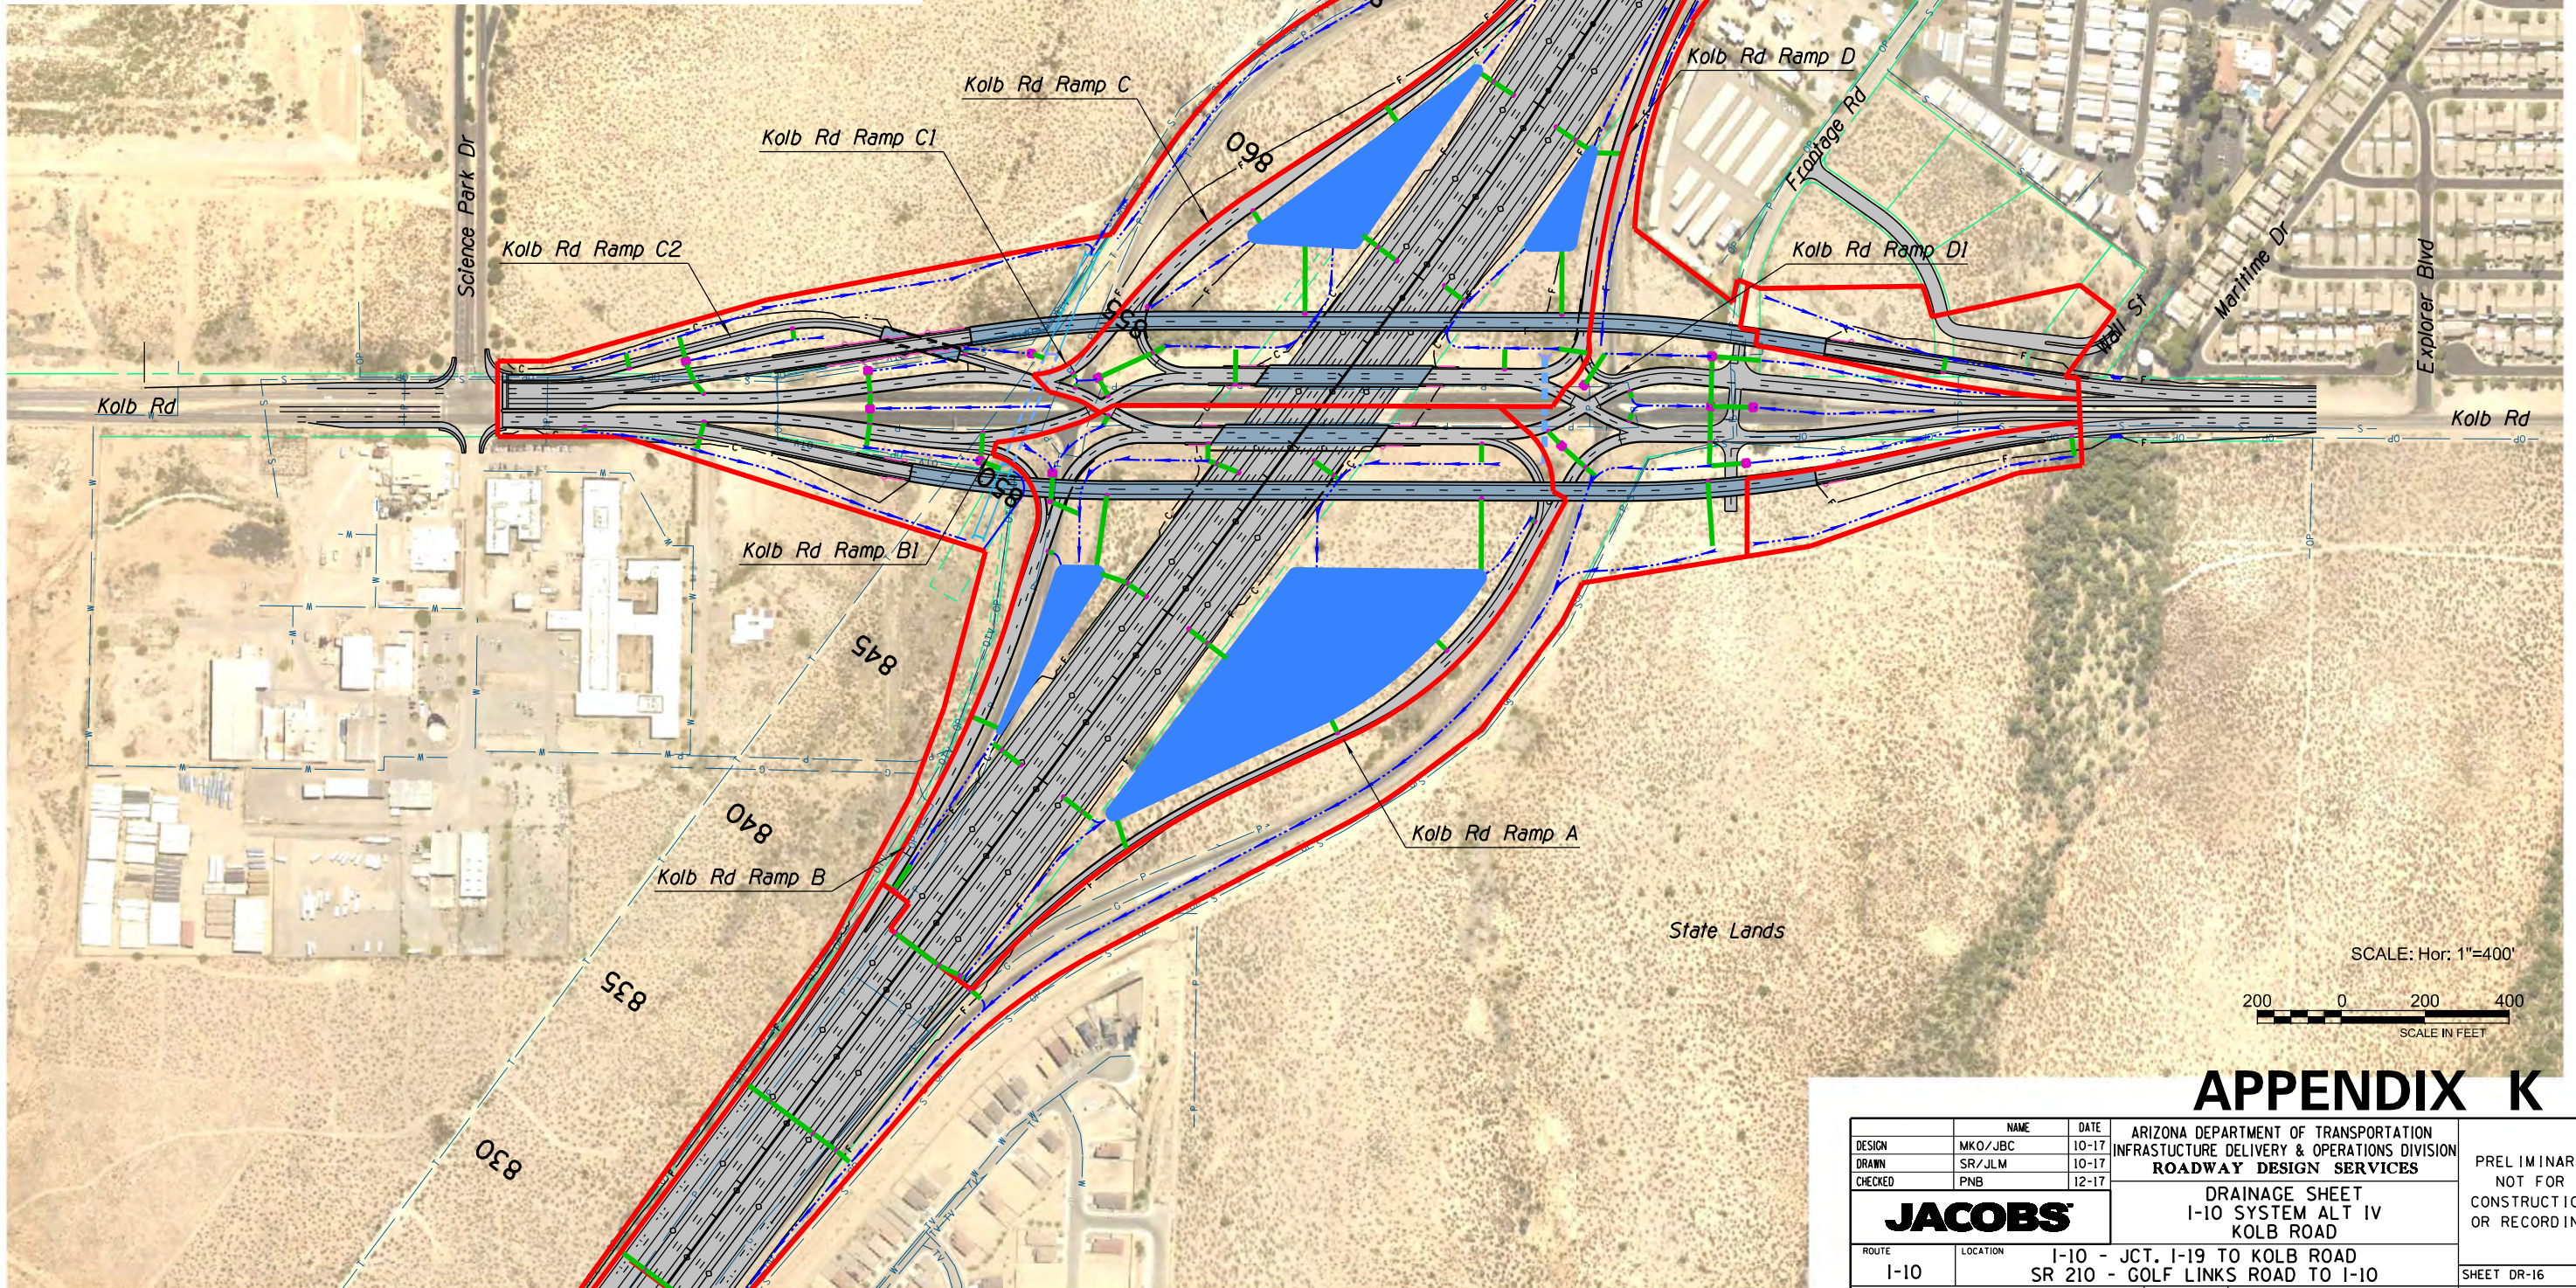

APPENDIX K

		NAME	DATE	ARIZONA DEPARTMENT OF TRANSPORTATION INFRASTRUCTURE DELIVERY & OPERATIONS DIVISION ROADWAY DESIGN SERVICES	PRELIMINARY NOT FOR CONSTRUCTION OR RECORDING
DESIGN	MKO/JBC		10-17		
DRAWN	SR/JLM		10-17		
CHECKED	PNB		12-17		
JACOBS				DRAINAGE SHEET I-10 SYSTEM ALT IV KOLB ROAD	
ROUTE	LOCATION				
I-10	I-10 - JCT. I-19 TO KOLB ROAD SR 210 - GOLF LINKS ROAD TO I-10			SHEET DR-16	
TRACS NO. H7825 OIL			010-E(210)S		___ OF ___