


PHOENIX - CASA GRANDE HWY.
 GILA RIVER BRIDGES #1085, 1086
 PINAL COUNTY

REVISIONS			
C.O. NO.	DATE	BY	DESCRIPTION
8857	8-5-94	LR	ADDED PARCEL 11-283-A
8996	7-5-95	RMM	Increased New R/W left side 1480± (Parcel 11-283-A), increased Net Area

ROYDEN ENGINEERING CO.
 3055 W. INDIAN SCHOOL RD.
 PHOENIX, ARIZONA 85017
 602 279-3541

REVISIONS				PROJECT NO.
C.O. NO.	DATE	BY	DESCRIPTION	ER-10-3 (202)
7132	9-4-85	CHG	Enlarged T.C.E. Rt. Bet. Sta. 1500+00.00 & 1514+00.00. Also Rev. DE from NW to NE 1/4	DRAWING NO. D-11-T-443
			1 Rev. Esmt. Area.	SHEET NO. 1 of 2
7149	10-2-85	L.P.	CBS REVIEW. ADDED CONSTR. LIMITS.	DRAWN BY Royden Engineering Co.
7230	2-7-86	H.E.	REV. OFF-SET AT STA. 1495+96.47 TO 937.93 LT. MED. & ALSO ADD NOTE "NEW R/W"	DATE COMP. 5-31-85
				SCALE 1" = 400' except as noted

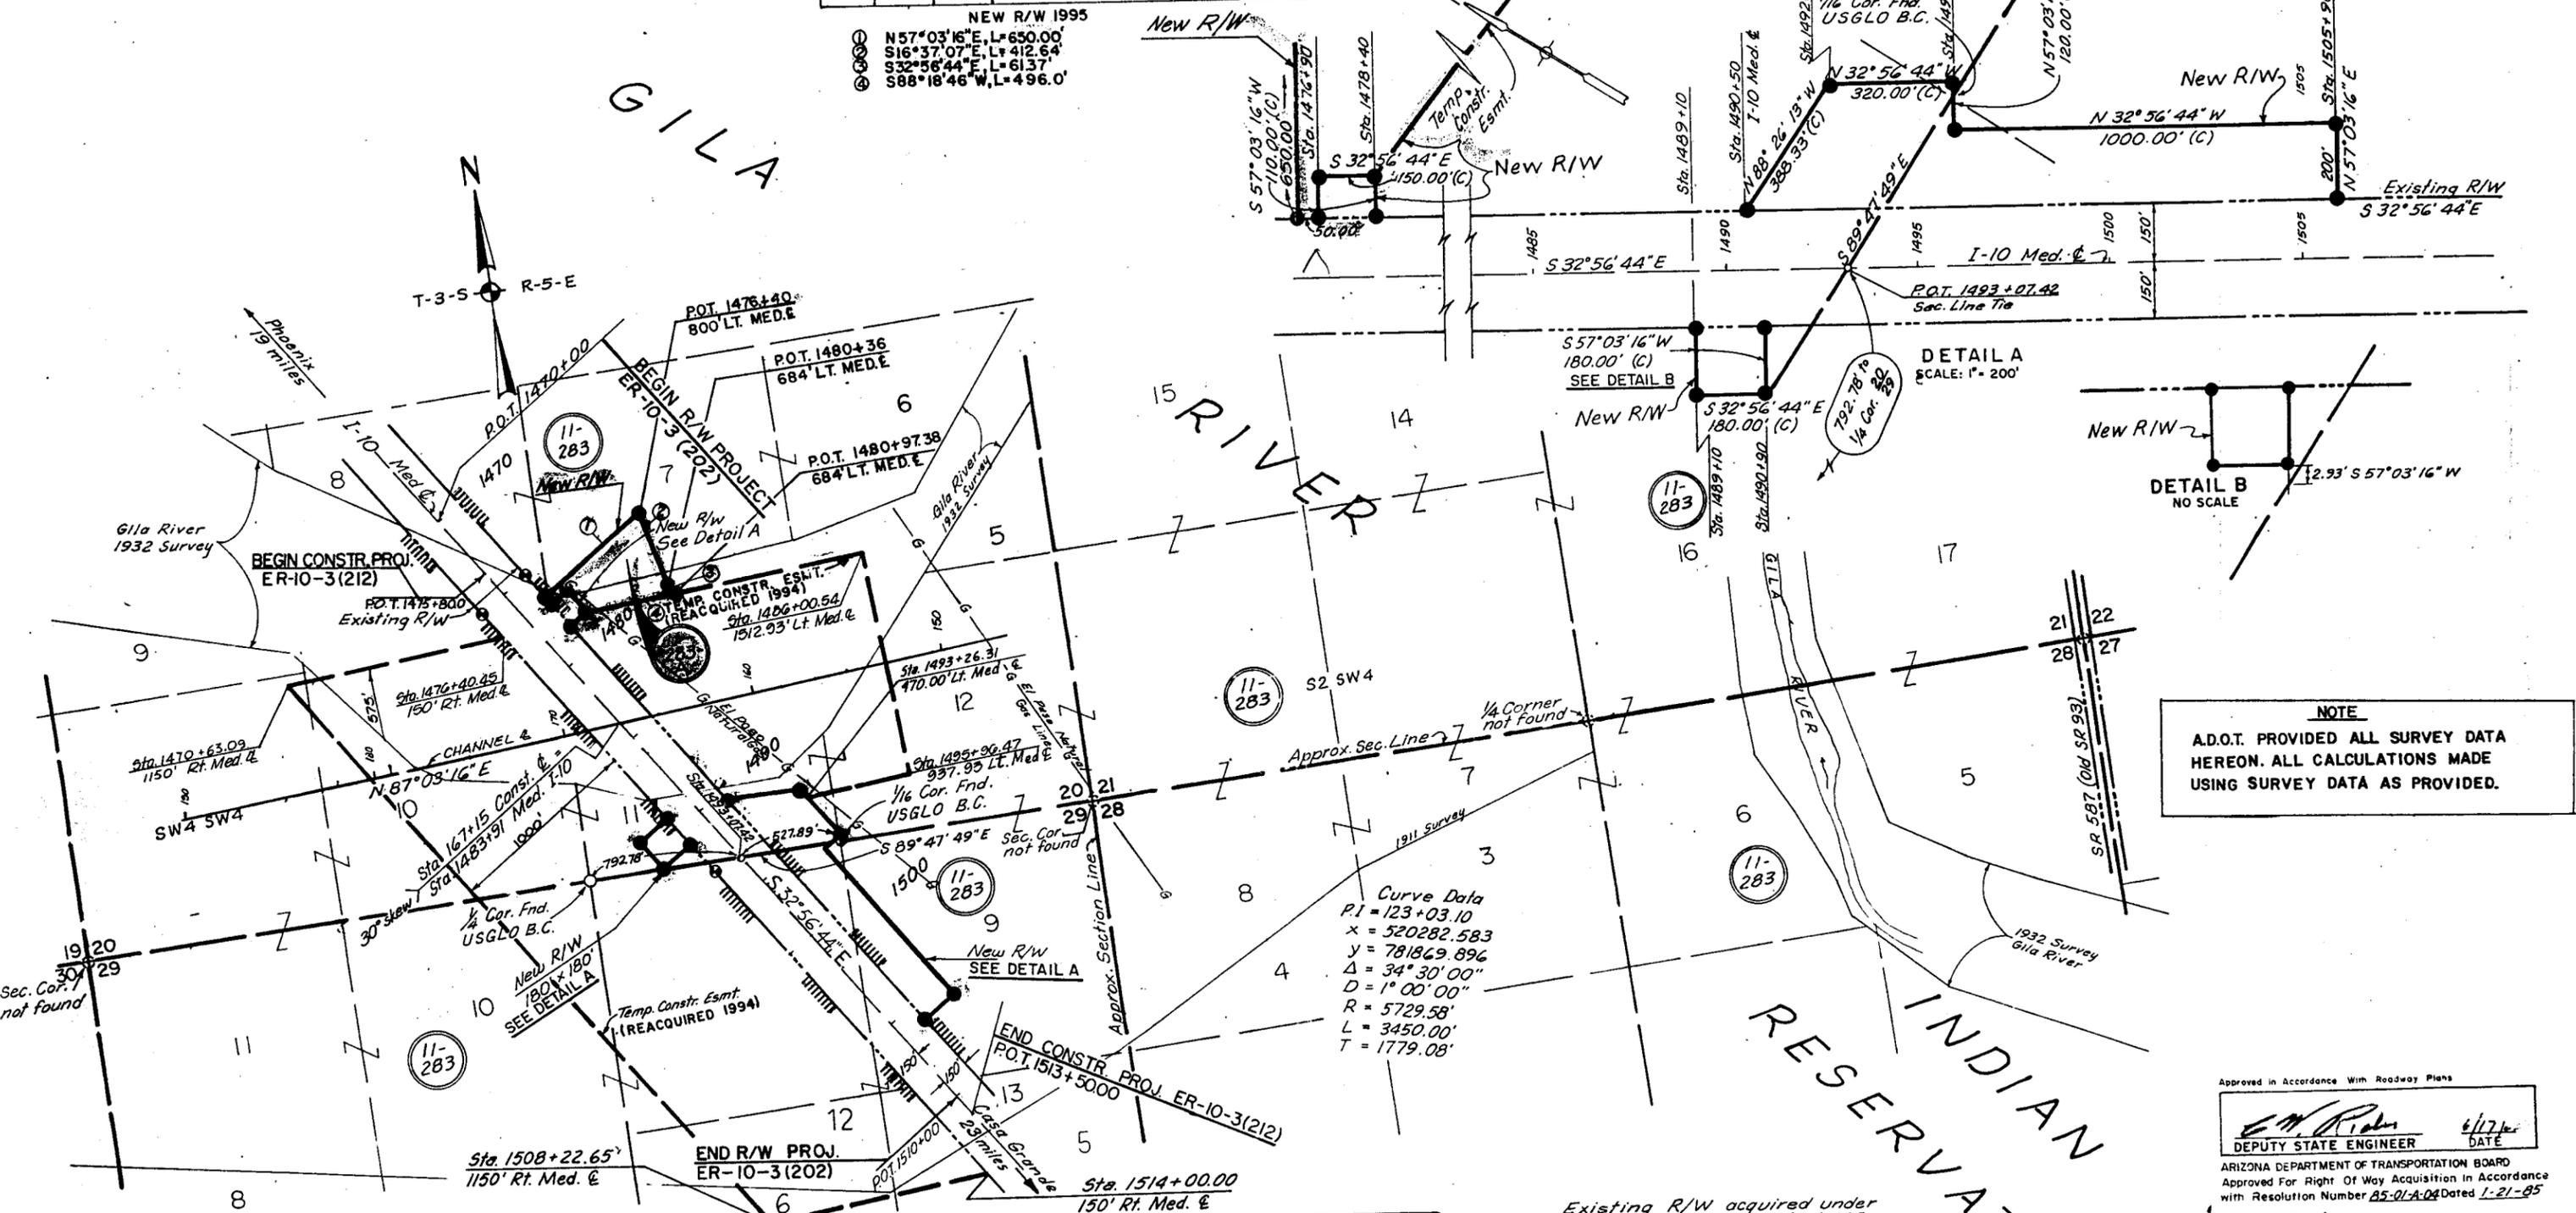

NEW R/W 1995
 ① N57°03'16" E, L=650.00'
 ② S16°37'07" E, L=412.64'
 ③ S32°56'44" E, L=61.37'
 ④ S88°18'46" W, L=496.0'

DETAIL A
 SCALE: 1" = 200'

DETAIL B
 NO SCALE

NOTE
 A.D.O.T. PROVIDED ALL SURVEY DATA
 HEREON. ALL CALCULATIONS MADE
 USING SURVEY DATA AS PROVIDED.

Curve Data
 P.I. = 123+03.10
 X = 520282.583
 Y = 781869.896
 Δ = 34° 30' 00"
 D = 1° 00' 00"
 R = 5729.58'
 L = 3450.00'
 T = 1779.08'

Existing R/W acquired under
 R/W Projects I-10-3 (37) 16B
 & I-10-3 (39) 172

OWNERSHIP		RECORD				ACQUISITION RECORD							
PARCEL NUMBER	OWNER	TOTAL AREA	AREA REQUIRED GROSS INCLUDING EXISTING R/W	AREA REQUIRED NET EXCLUDING EXISTING R/W	EASEMENT AREA	REMAINDER LEFT	REMAINDER RIGHT	SHEET NUMBER	BOARD APPROVAL	TYPE & DATE OF INSTRUMENT	RECORDED DATE	BOOK	PAGE
11-283	U.S.A. (Gila River Indian Community)		28.9 Ac.	8.9 Ac.	119.10 AC. T.C.E.			1					
11-283A	U.S.A. (GILA RIVER INDIAN COMMUNITY)		7.5 Ac.	3.9 Ac.	119.10 AC. T.C.E.			1					

Public Hearing Requirements Certified Not Required
 Environmental Clearance 12-7-84

Approved in Accordance With Roadway Plans

[Signature] 4/7/84
 DEPUTY STATE ENGINEER DATE

ARIZONA DEPARTMENT OF TRANSPORTATION BOARD
 Approved For Right Of Way Acquisition In Accordance
 with Resolution Number 85-01-A-04 Dated 1-21-85

W.O. Ford State Engineer


[Signature] 4/7/84
 CHIEF DEPUTY STATE ENGINEER DATE

U.S. DEPARTMENT OF TRANSPORTATION
 FEDERAL HIGHWAY ADMINISTRATION

DIVISION ENGINEER DATE

PHOENIX - CASA GRANDE HWY.
 GILA RIVER BRIDGES #1085,1086
 PINAL COUNTY

B.I.A. APPLICATION

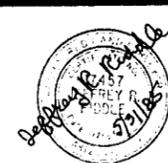

REVISIONS				PROJECT NO.	ER-10-3 (202)
C.O. No.	DATE	BY	DESCRIPTION	DRAWING NO.	D-11-T-443
7132	9-6-85	JMG	Rev. Easement Area for Parc. 11-283	SHEET NO.	2 of 2
"	"	"	Also Rev. Desc. from NW 1/4 to NW 1/4	DRAWN BY	Royden Engineering Co.
8857	9-5-84	LR	Added Parcel 11-283-A	DATE COMP.	5-31-85
8996	7-5-85	RMM	Removed Parcel 11-283-A	SCALE	NONE

ENGINEER'S AFFIDAVIT

THIS SHEET IS A PART OF THE R/W PLANS AS INDICATED BY THE SHEET NUMBER IN THE UPPER RIGHT HAND CORNER; HOWEVER, FOR USE AS AN APPLICATION, THIS SHEET SHALL BECOME THE FIRST SHEET OF THE APPLICATION PLANS.

STATE OF ARIZONA }
 COUNTY OF MARICOPA } SS

C.W. Rider being first duly sworn, deposes and states that he is the Chief Deputy State Engineer for the State of Arizona, that the survey of the highway center line was made and that these plans were prepared from field notes of said survey, and that the right of way is 0.76 miles in length, beginning at Station 1470+00 and ending at Station 1510+00, and said right of way is accurately delineated on the plans attached.

U.S. DEPARTMENT OF INTERIOR
 BUREAU OF INDIAN AFFAIRS
Gila River INDIAN AGENCY OFFICE
Sacaton, ARIZONA

Application is hereby made for highway right of way and construction easement as delineated on attached sheet as Parcel 11-283

HIGHWAYS DIVISION

Date: 6/25/85 C. P. Jolly
 State Engineer

C.W. Rider
 Chief Deputy State Engineer

Subscribed and sworn to before me this 17th day of June, 1985.

Evelyn Jolly
 Notary Public, My Commission Expires: 10-15-1986

These plans are hereby approved pursuant to the provisions of the act of February, 5, 1948 (62 Stat. 17) and Departmental Regulations 25 CFR 161 subject to any prior valid existing right of adverse claim, and also subject to any and all conditions stated in Resolution No. _____ adopted by the _____ Tribal Council on _____, 19____

Date _____

APPLICANT'S CERTIFICATE

I, W.O. Ford, do hereby certify that I am the State Highway Engineer for the State of Arizona hereinafter designated the applicant, that C.W. Rider who subscribed to the foregoing affidavit is employed by the applicant as Chief Deputy State Engineer and that he was directed by the applicant to survey the location of a highway center line and to prepare these plans; that the location of said center line, 0.76 miles in length beginning at Station 1470+00 and ending at Station 1510+00, is accurately represented on these plans; that such survey as represented on these plans has been adopted by the applicant as the definite location of the highway center line and right of way hereby shown, and that these plans have been prepared to be filed for the approval of the Secretary of the Interior or his duly authorized representative as part of the application for said right of way to be granted the applicant, its successors and assigns, with the right to construct, maintain, and repair improvements thereon and thereover, for such purposes, and with the further right in the applicant, its successors and assigns, to transfer this right of way by assignment, grant or otherwise.

Date: 20 June 1985

By W.O. Ford
 State Engineer

PARCEL NUMBER	DESCRIPTION	AREA REQUIRED		EASEMENT	SHEET NUMBER
		GROSS	NET		
11-283	Part of: Lots 7, 11, 12, and Part of Gila River Bed, Sec. 20, Lot 9, NW 1/4 NE 1/4, Sec. 29, T-3-S, R-5-E, G.S.R.B. & M.	28.9 Ac.	8.9 Ac.		1
	Part lots 10, 11, 12, SW 1/4 SW 1/4 & Part of Gila River Bed, Sec. 20; Part lots 10 & NW 1/4 NE 1/4 Sec. 29; T3S, R5E.			119.10 Acres T.C.E.	1

TYPE OF R/W REQUIRED



Highway R/W



Drainage Easement



Temporary Construction Easement (T.C.E.)