

FED. ROAD DIVISION	STATE	PROJECT NUMBER	SHEET NUMBER	TOTAL SHEETS	FINALIZED PLANS
7	ARIZ.	S-441-703	1	4	



DRAWING NUMBER D-1-T-245

STATE OF ARIZONA
STATE HIGHWAY DEPARTMENT



RIGHT OF WAY PLAN OF THE
TUBA CITY - WINDOW ROCK
STATE HIGHWAY
PROJECT NO. S-441-703

APACHE
COUNTY

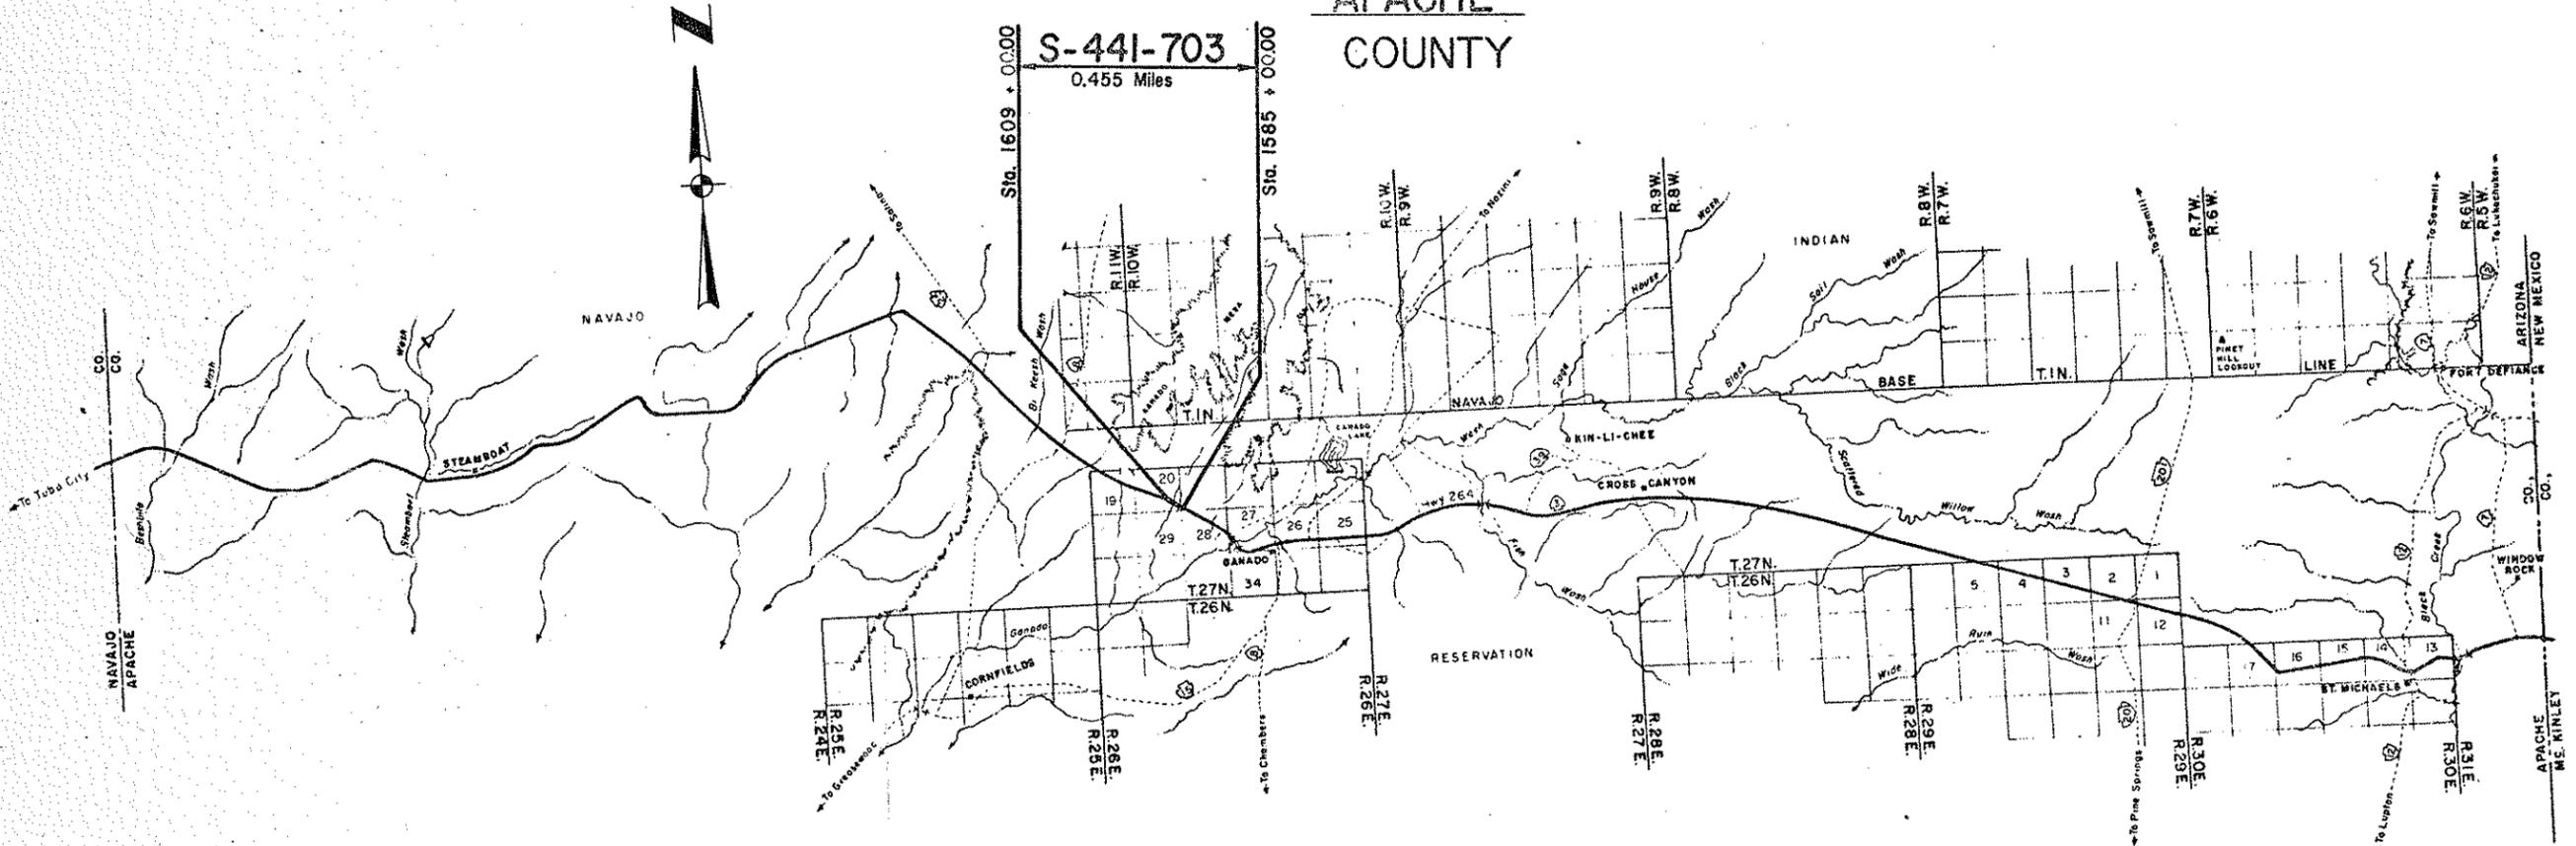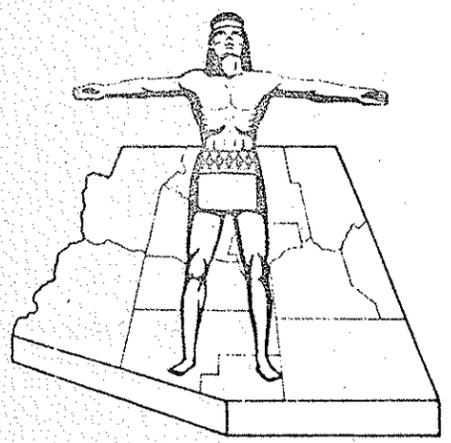

CONVENTIONAL SIGNS

HIGHWAY CENTER LINE	(New)	---
HIGHWAY R/W LINE	(Existing)	---
HIGHWAY R/W LINE	(New)	---
CONTROLLED ACCESS	(Existing)	---
CONTROLLED ACCESS	(New)	---
R. R. R/W COMMON TO HIGHWAY R/W	(Existing)	---
R. R. R/W LINE	(New)	---
TOWNSHIP AND RANGE LINE		---
SECTION LINE		---
1/4 LINE OR MID-SECTION LINE		---
1/16 LINE		---
PROPERTY LINE	(not part of a Subdivision)	---
SUBDIVISION OR LOT LINE		---
ORIGINAL LOT LINE		---
STATE AND NATIONAL BOUNDARIES		---
COUNTY LINE		---
CITY LIMITS		---
LAND GRANTS BOUNDARIES		---

FOREST, NATIONAL MONUMENTS, MILITARY BASES AND INDIAN RESERVATION	---
SURVEY MEANDER LINE	---
NEW R/W CONTROL POINT	---
EXISTING R/W MARKER	---
PARCEL NUMBER	---
RAILROAD TRACK	---
POWER LINE	---
POWER TRANSMISSION LINE	---
TELEPHONE LINE	---
COMBINATION TELEPHONE AND POWER LINE	---
UNDERGROUND TELEPHONE CABLE	---
WATER LINE	---
GAS LINE	---
SEWER LINE	---
STORM DRAIN	---
CHAIN LINK FENCE	---

BARBED WIRE FENCE (from out type)	---
STREET LIGHT	---
WATER METER	---
WATER VALVE	---
DOWN GUY	---
FIRE HYDRANT	---
GAS METER	---
GAS VALVE	---
MANHOLE (existing)	---
ROAD	---
PROPERTY ANCHOR BARS	---
PROPERTY LIMITS ARROWS	---
CANAL, CHANNEL OR DITCH	---
BRIDGE	---
BOX CULVERTS	---
CATTLE GUARD	---
RIVER	---
PIPE CULVERTS	---
DYKE	---

RW/PLANS
FILE SET

Approved in accordance with Roadway Plans

J. B. Mertz 7-29-70
DEPUTY STATE ENGINEER DATE

ARIZONA STATE HIGHWAY COMMISSION
Approved for Right of Way Acquisition in accordance with
Resolution Number 70-62 dated 7-17-70

Wm. N. PRICE State Highway Engineer

St. J. Schick 7-30-70
CHIEF DEPUTY STATE ENGINEER DATE

U. S. DEPARTMENT OF TRANSPORTATION
FEDERAL HIGHWAY ADMINISTRATION
BUREAU OF PUBLIC ROADS

Approved: _____
DIVISION ENGINEER DATE

TUBA CITY - WINDOW ROCK HWY.
 GANADO MESA WASH SECTION
 APACHE COUNTY

REVISIONS			PROJECT NO.
C.O. No.	DATE	BY	S - 441 - 703
			DRAWING NO. D - 1 - T - 245
			SHEET NO. 2 of 4
			DRAWN BY J. A. MARIN
			DATE COMP. 7 - 28 - 70
			SCALE NO SCALE

CHECKED BY *A. J. [unclear]* 7-22

HARD COPY

OWNERSHIP				RECORD					ACQUISITION RECORD					
PARCEL NUMBER	OWNER	DESCRIPTION	TOTAL AREA	AREA GROSS INCLUDING EXISTING R/W	REQUIRED NET EXCLUDING EXISTING R/W	EASEMENT AREA	REMAINDER		SHEET NUMBER	COMMISSION APPROVAL	TYPE & DATE OF INSTRUMENT	RECORDED		
							LEFT	RIGHT				DATE	BOOK	PAGE
1-161	Navajo Indian Tribe	Pt. of E ² Section 20, T. 27 N., R. 26 E.	Unknown			4.9 Ac.			3	12-18-70	Esmt. * 10-23-70	NOT	RECO	REDED

PRINTED
 AUG 12 1970
 R/W PLANS DIV.
 PHOENIX, ARIZONA
 * Approved By Tribal Council
 S/Raymond Nakai 10-22-70
 Grant of Esmt. by BIA.
 Oct. 23, 1970 S/Val McPherson
 Acting Asst. Area Director.


R/W/PLANS
 FILE SET

TUBA CITY - WINDOW ROCK HWY.
GANADO MESA WASH SECTION
APACHE COUNTY

REVISIONS				PROJECT NO.	S-441-703
C.O. No.	DATE	BY	DESCRIPTION	DRAWING NO.	D-1-T-245
				SHEET NO.	3 of 4
				DRAWN BY	J. A. MARIN
				DATE COMP.	7-28-70
				SCALE	1" = 100'

CHECKED BY: Larry Williams 7-70
HARD COPY: The Builder-N3(60)2 of 4

PRINTED
AUG 12 1970
RW PLANS DIV.
PHOENIX, ARIZONA 0191

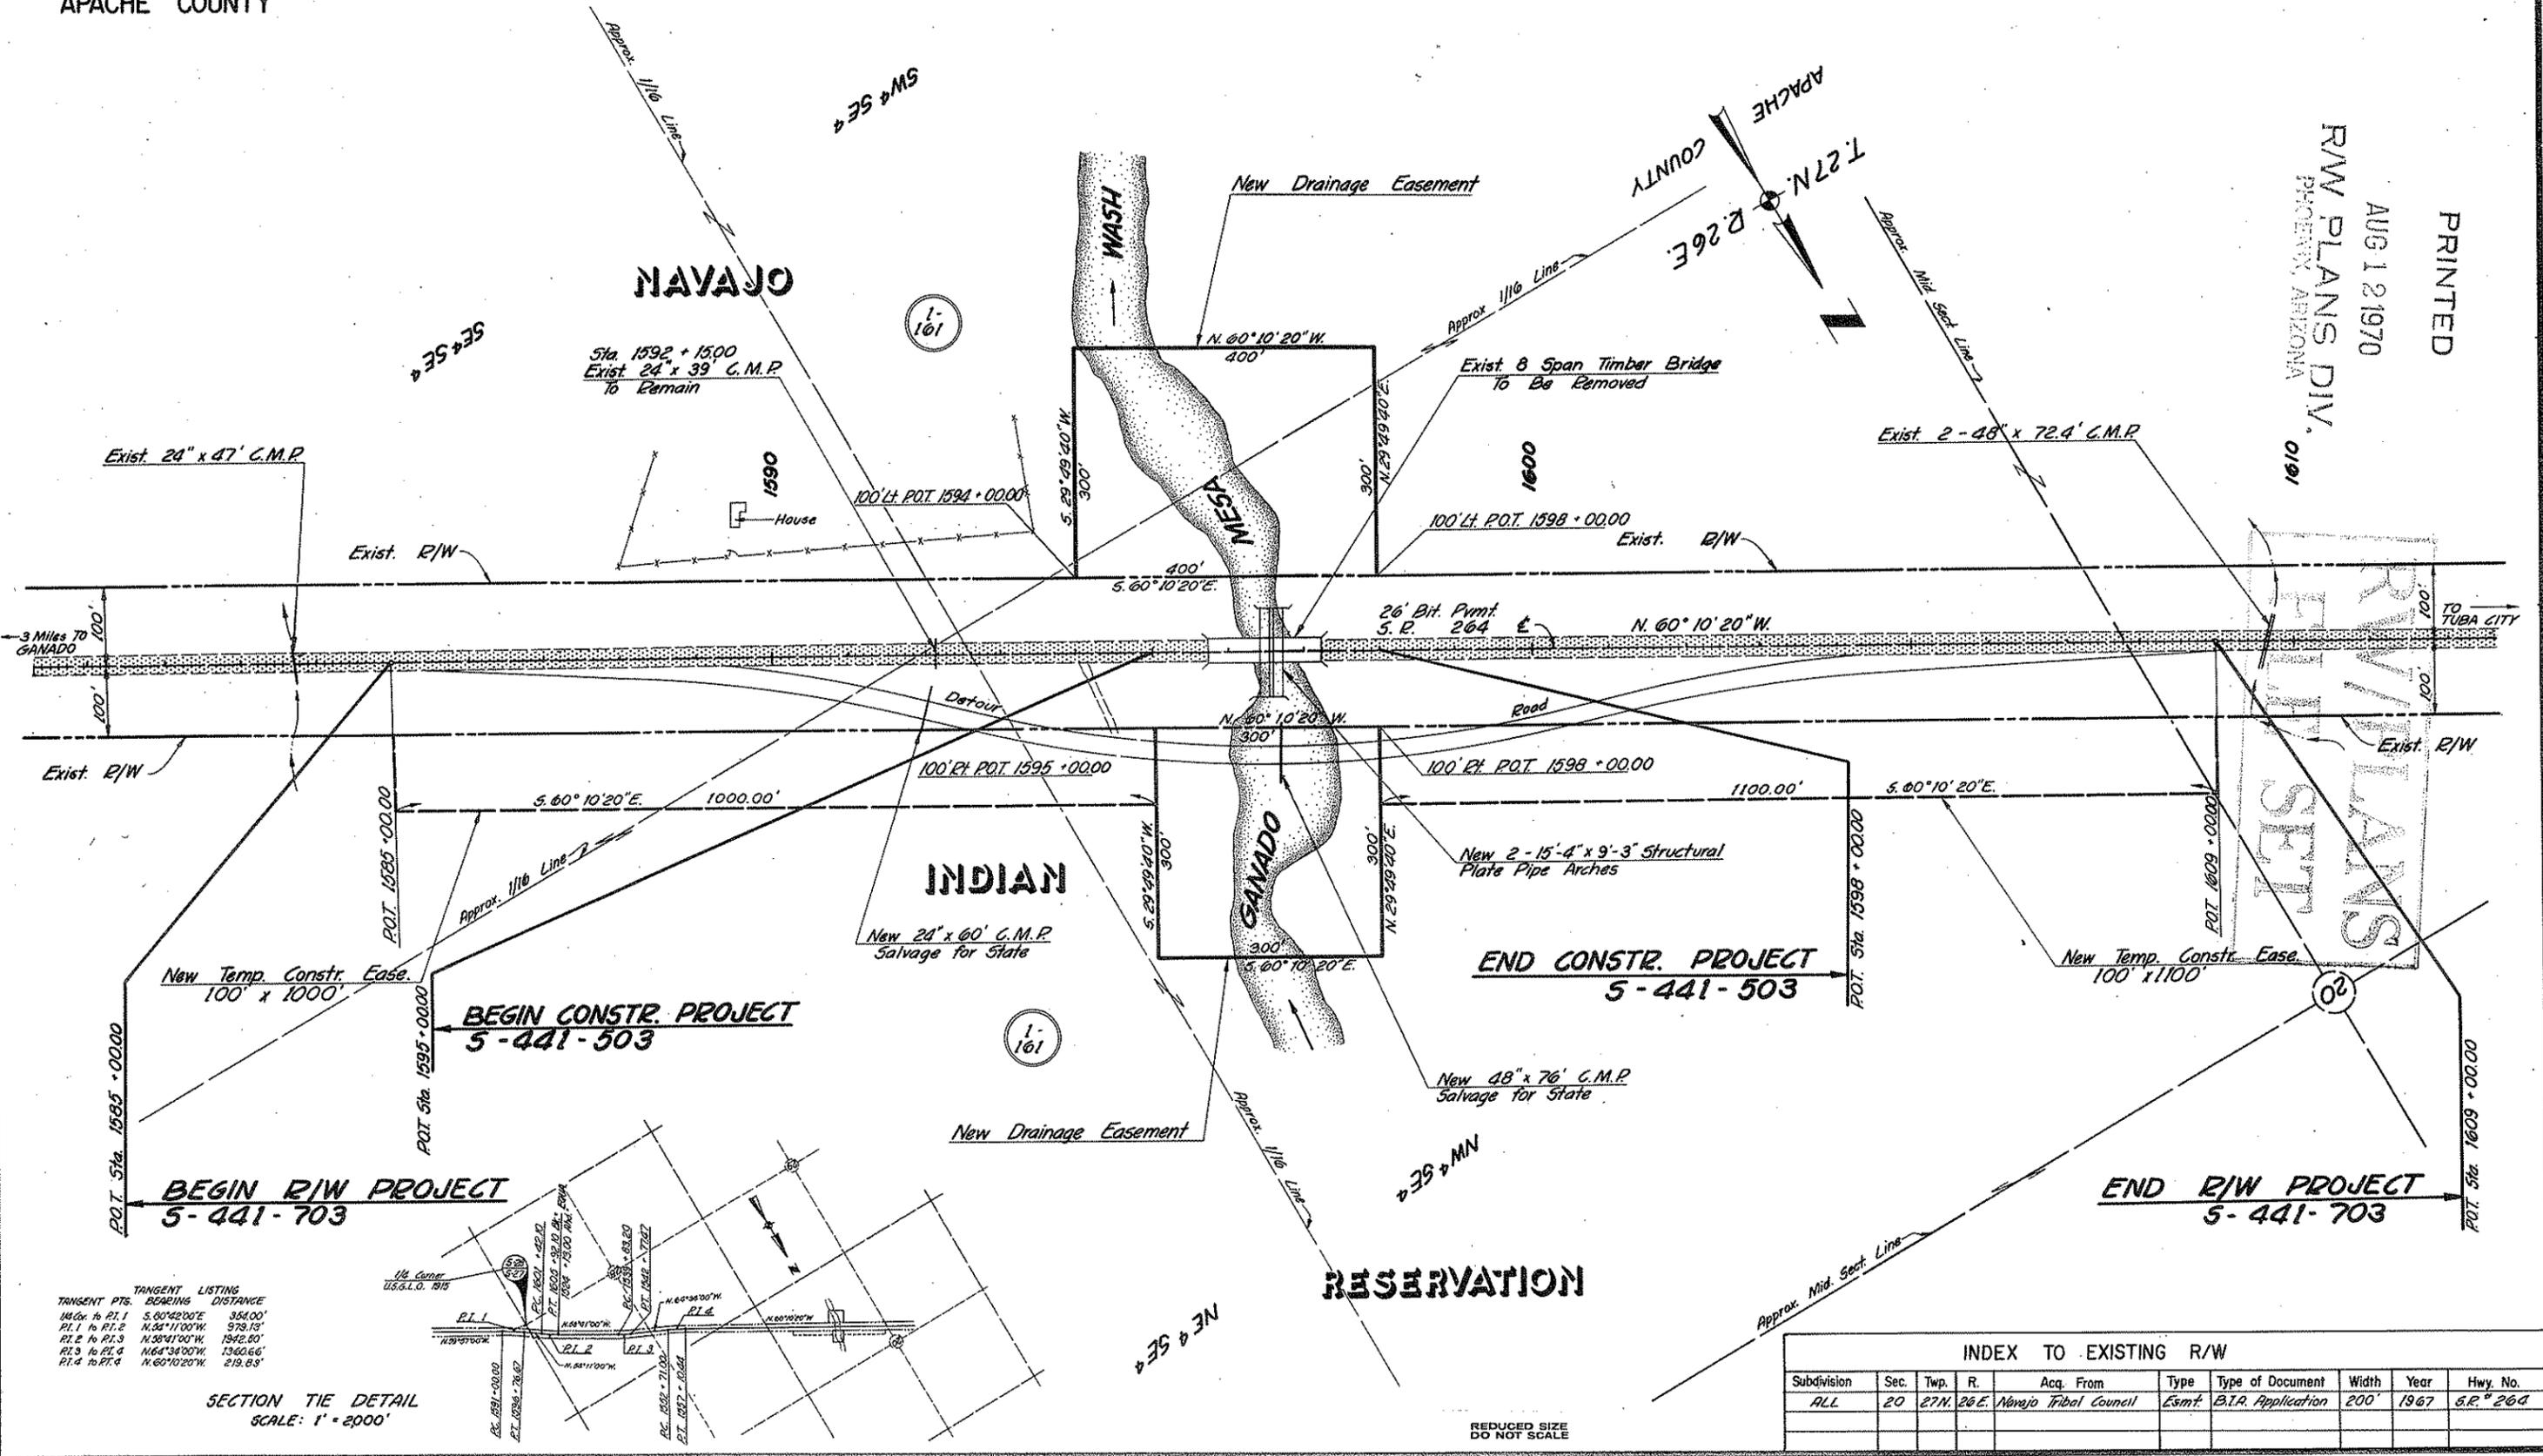

TANGENT LISTING

TRAVERSE PTS.	BEARING	DISTANCE
UA Cr. to PT. 1	S. 90° 42' 00" E	354.00'
PT. 1 to PT. 2	N. 54° 11' 00" W	978.13'
PT. 2 to PT. 3	N. 50° 41' 00" W	1942.80'
PT. 3 to PT. 4	N. 60° 10' 20" W	1340.66'
PT. 4 to PT. 5	N. 60° 10' 20" W	219.83'

SECTION TIE DETAIL
SCALE: 1" = 2000'

REDUCED SIZE
DO NOT SCALE

INDEX TO EXISTING R/W

Subdivision	Sec.	Twp.	R.	Acq. From	Type	Type of Document	Width	Year	Hwy. No.
ALL	20	27N	28E	Navajo Tribal Council	Esmt.	B.T.R. Application	200'	1967	6.R. 264

TUBA CITY - WINDOW ROCK HWY.
GANADO MESA WASH SECTION
APACHE COUNTY

REVISIONS			PROJECT NO.	S - 441 - 703
C.O. No.	DATE	BY	DRAWING NO.	D - I - T - 245
			SHEET NO.	4 of 4
			DRAWN BY	J. A. MARIN
			DATE COMP.	7 - 28 - 70
			SCALE	NO SCALE

B.I.A. APPLICATION

ENGINEER'S AFFIDAVIT

STATE OF ARIZONA }
COUNTY OF MARICOPA } SS

A.L. CHADWICK being first duly sworn, deposes and states that he is the Chief Deputy State Engineer for the State of Arizona, that the survey of the highway center line was made and that these plans were prepared from field notes of said survey; and that the right of way is 0.455 miles in length, beginning at Station 1585 + 0000 and ending at Station 1609 + 0000, and said right of way is accurately delineated on the plans attached.

A.L. Chadwick
Chief Deputy State Engineer

Subscribed and sworn to before me this 31st day of July, 1970.

Colman D. Kopf
Notary Public. My Commission
expires Sept. 22, 1971.

APPLICANT'S CERTIFICATE

I, Wm. N. PRICE, do hereby certify that I am the State Highway Engineer for the State of Arizona, hereinafter designated the applicant; that A. L. CHADWICK who subscribed to the foregoing affidavit, is employed by the applicant as Chief Deputy State Engineer and that he was directed by the applicant to survey the location of a highway center line and to prepare these plans; that the location of said center line, 0.455 miles in length beginning at Station 1585 + 0000 and ending at Station 1609 + 0000 is accurately represented on these plans; that such survey as represented on these plans has been adopted by the applicant as the definite location of the highway center line and right of way thereby shown, and that these plans have been prepared to be filed for the approval of the Secretary of the Interior or his duly authorized representative as part of the application for said right of way to be granted the applicant, its successors and assigns, with the right to construct, maintain, and repair improvements, thereon and thereover, for such purposes, and with the further right in the applicant, its successors and assigns, to transfer this right of way by assignment, grant or otherwise.

7/31/70
Date

Wm. N. Price
State Highway Engineer

ARIZONA HIGHWAY DEPARTMENT
TUBA CITY - WINDOW ROCK HIGHWAY
PROJECT S - 441 - 703
R/W MAP D - I - T - 245

Application is hereby made for highway right of way of all drainage easements and temporary construction easements as delineated on sheet no. 3.

ARIZONA HIGHWAY DEPARTMENT
Date 7/31/70 [Signature]
State Highway Engineer

U.S. DEPARTMENT OF INTERIOR
BUREAU OF INDIAN AFFAIRS
NAVAJO INDIAN AGENCY OFFICE
WINDOW ROCK, ARIZONA

These plans are hereby approved pursuant to the provisions of the act of February 5, 1948, (62 Stat. 17) and Departmental Regulations 25 CFR 161, subject to any prior valid existing right of adverse claim, and also subject to any and all conditions stated in Resolution No. _____ adopted by the NAVAJO Tribal Council on _____, 19____.

Date _____

PRINTED
AUG 12 1970
RW PLANS DIV.
PHOENIX, ARIZONA

RW/PLANS
FILE SET

THIS SHEET IS A PART OF THE R/W PLANS AS INDICATED BY THE SHEET NO. IN THE UPPER RIGHT HAND CORNER, HOWEVER FOR USE AS AN APPLICATION THIS SHEET SHALL BECOME THE FIRST SHEET OF THE APPLICATION PLANS.

REDUCED SIZE
DO NOT SCALE

CHECKED BY: Steve Hillman 7-20

HARD COPY