


HAWLEY LAKE HWY.
MCCOY BRIDGE
APACHE COUNTY

CHECKED BY: S.C. Scherzinger 4-83
BIA Map, FAR 59.10 & Bridge Site Contract Map
HARD COPY

OWNERSHIP			RECORD			ACQUISITION RECORD			REVISIONS			PROJECT NO.			
PARCEL NUMBER	OWNER	DESCRIPTION	TOTAL AREA	AREA REQUIRED GROSS INCLUDING EXISTING R/W	NET EXCLUDING EXISTING R/W	EASEMENT AREA	REMAINDER LEFT	REMAINDER RIGHT	SHEET NUMBER	BOARD APPROVAL	TYPE & DATE OF INSTRUMENT	RECORDED DATE	BOOK	PAGE	DRAWING NO.
1-273	L.I. A. (White Mountain Apache Indian Tribe)	Pl. W ² Protracted Sec. 32, T8N, R25E			0.46 Ac.				1 & 2	8-10-83	R/W Easmt. 7-26-83	NOT RECORDED			5-984-819
															0-1-T-264
															1 OF 2
															DRAWN BY LFW
															DATE COMP. 4-29-83
															SCALE 1"=100'

0.74 Ac. Excess R/W. To Be Relinquished On Completion Of Proj.

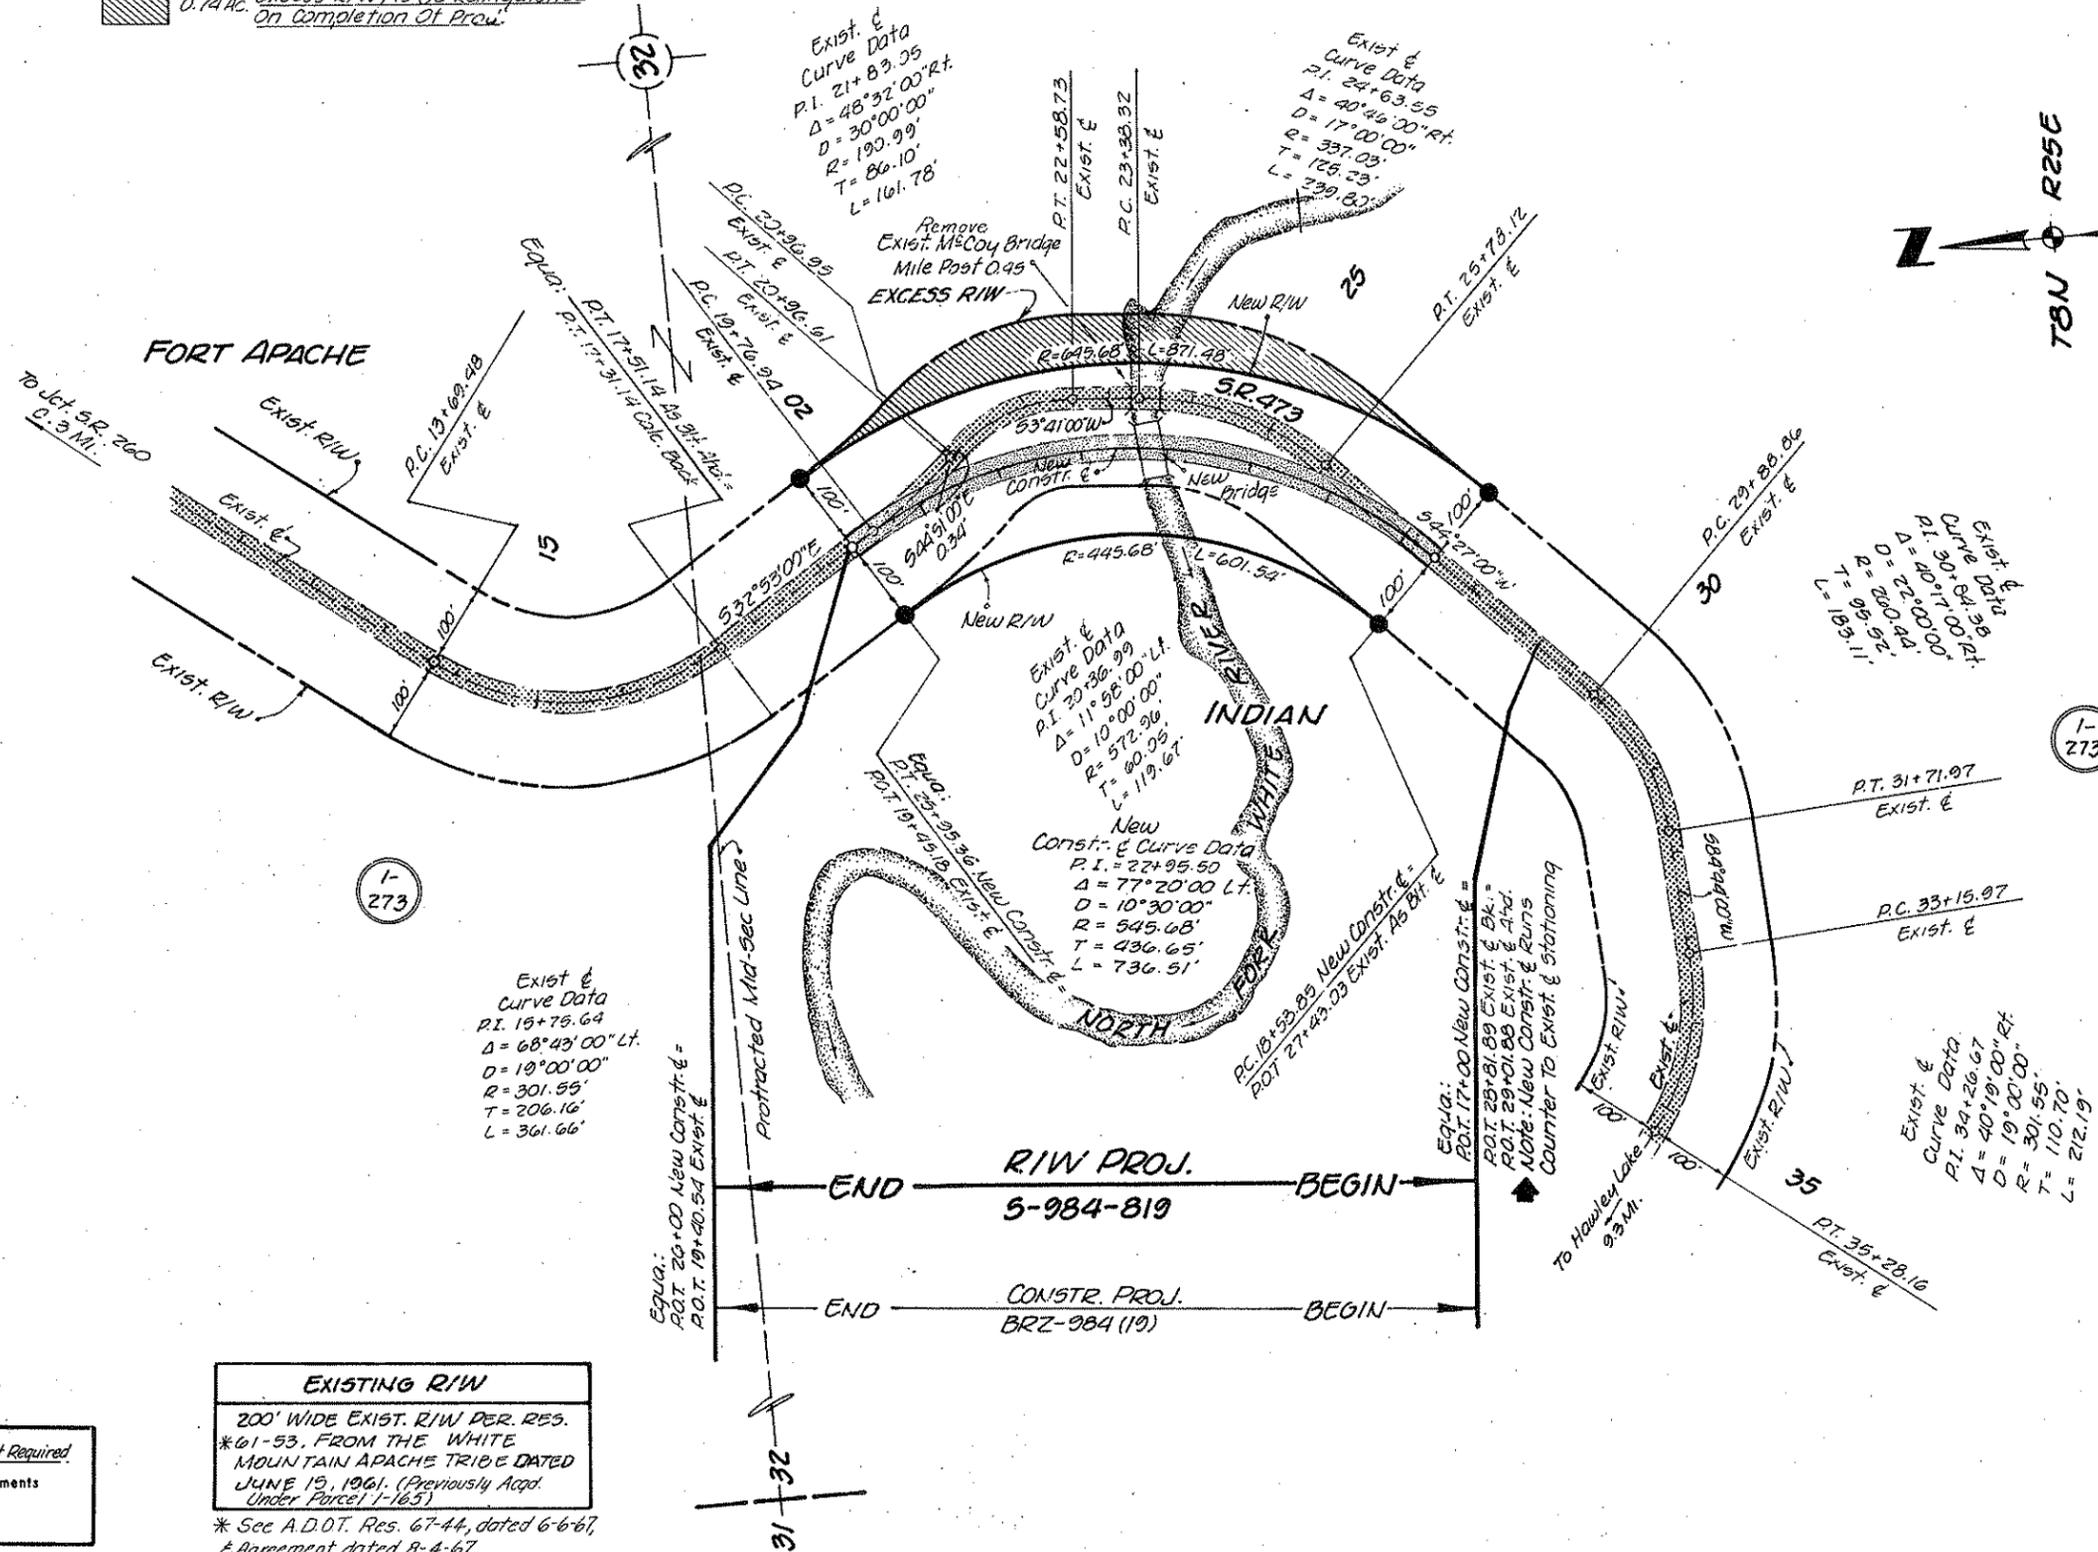

Public Hearing Requirements Satisfied Not Required
Environmental Impact Statement Requirements Satisfied _____

EXISTING R/W
200' WIDE EXIST. R/W PER RES. *61-53, FROM THE WHITE MOUNTAIN APACHE TRIBE DATED JUNE 15, 1961, (Previously Acq. Under Parcel 1-163)

* See A.D.O.T. Res. 67-44, dated 6-6-67, & Agreement dated 8-4-67.

Approved In Accordance With Roadway Plans

W. R. Lammers 4/27/83
DEPUTY STATE ENGINEER DATE

ARIZONA DEPARTMENT OF TRANSPORTATION BOARD
Approved For Right Of Way Acquisition In Accordance With Resolution Number 02-10-2-24, Dated 6-29-83.

THOMAS R. LAMMERS State Engineer

CHIEF DEPUTY STATE ENGINEER DATE

U.S. DEPARTMENT OF TRANSPORTATION
FEDERAL HIGHWAY ADMINISTRATION

DIVISION ENGINEER DATE

HAWLEY LAKE HWY.
MCCOY BRIDGE
APACHE COUNTY

B.I.A. APPLICATION

REVISIONS			PROJECT NO.
C.O. No.	DATE	BY	DESCRIPTION

PROJECT NO.	5-284-819
DRAWING NO.	D-1-T-264
SHEET NO.	2 OF 2
DRAWN BY	LFM
DATE COMP.	4-29-83
SCALE	—

ENGINEER'S AFFIDAVIT

THIS SHEET IS A PART OF THE R/W PLANS AS INDICATED BY THE SHEET NUMBER IN THE UPPER RIGHT HAND CORNER; HOWEVER, FOR USE AS AN APPLICATION, THIS SHEET SHALL BECOME THE FIRST SHEET OF THE APPLICATION PLANS.

STATE OF ARIZONA }
COUNTY OF MARICOPA } SS

U.S. DEPARTMENT OF INTERIOR
BUREAU OF INDIAN AFFAIRS
FORT APACHE INDIAN AGENCY OFFICE
WHITERIVER, ARIZONA

Application is hereby made for highway right of way 100' Left & 100' Right Of The Survey & Constr. 6

C.W. Rider being first duly sworn, deposes and states that he is the Deputy State Engineer for the State of Arizona, that the survey of the highway center line was made and that these plans were prepared from field notes of said survey, and that the right of way is 0.171 miles in length, beginning at Station 17+00.00 and ending at Station 26+00.00, and said right of way is accurately delineated on the plans attached.

ARIZONA DEPARTMENT OF TRANSPORTATION

Date: 8/29/83 Thomas R. Lammers
State Engineer

C.W. Rider
Deputy State Engineer

These plans are hereby approved pursuant to the provisions of the act of February, 5, 1948 (62 Stat. 17) and Departmental Regulations 25 CFR 161 subject to any prior valid existing right of adverse claim, and also subject to any and all conditions stated in Resolution No. _____ adopted by the _____ Tribal Council on _____, 19____.

Subscribed and sworn to before me this 29 day of June, 1983.

Jeanette Sutter
Notary Public, My Commission Expires: 11/19, 1987

Date _____

APPLICANT'S CERTIFICATE

PARCEL NUMBER	DESCRIPTION	AREA REQUIRED		EASEMENT	SHEET NUMBER
		GROSS	NET		
I-273	Pt. W. 1/2, Protracted Sec. 32, T8N, R25E		0.46 Ac.		1 & 2

I, Thomas R. Lammers, do hereby certify that I am the State Engineer For the State of Arizona hereinafter designated the applicant, that C.W. Rider who subscribed to the foregoing affidavit is employed by the applicant as Deputy State Engineer and that he was directed by the applicant to survey the location of a highway center line and to prepare these plans; that the location of said center line, 0.171 miles in length beginning at Station 17+00.00 and ending at Station 26+00.00, is accurately represented on these plans; that such survey as represented on these plans has been adopted by the applicant as the definite location of the highway center line and right of way hereby shown, and that these plans have been prepared to be filed for the approval of the Secretary of the Interior or his duly authorized representative as part of the application for said right of way to be granted the applicant, its successors and assigns, with the right to construct, maintain, and repair improvements thereon and thereover, for such purposes, and with the further right in the applicant, its successors and assigns, to transfer this right of way by assignment, grant or otherwise.

TYPE OF R/W REQUIRED

Highway R/W Drainage Easement
 Temporary Construction Easement Slope Easement

Date: 8/29/83

By: Thomas R. Lammers
State Engineer