

THESE PLANS

- * HAVE BEEN PREPARED FOR A PROJECT FOR WHICH R / W FINAL PLANS ARE PLANNED
- * HAVE BEEN REVIEWED AND ACCEPTED BY THE R / W PLANS SECTION
- * REPRESENT A FIELD SURVEY OF THE AREAS SHOWN
- * ARE SUBJECT TO UPDATES PENDING COMPLETION OF THE R / W PLANS PROJECT

TRACS NUMBER: 019 PM 061 H8467

FEDERAL I.D. NUMBER: 019-A(220)N

SECTION NAME: AJO WAY T.I.(JCT. SR 86)



★ PROJECT LOCATION

COUNTY NAME: PIMA
 LENGTH OF PROJECT: 2.4 MILES
 ADOT DISTRICT: SOUTHCENTRAL (SC)
 DRAWING NUMBER: D-10-T-422

RIGHT OF WAY PLANS OF THE

NOGALES - TUCSON HIGHWAY

AJO WAY T.I. (JCT. SR 86)

019 PM 061 H8467


019-A(220)S

ARIZONA DEPARTMENT
 OF
 TRANSPORTATION
 INFRASTRUCTURE
 DELIVERY AND OPERATIONS DIVISION



SHEET INDEX

COVER SHEET	1
STANDARD ABBREVIATIONS & SYMBOLS	S-1
OWNERSHIP RECORD SHEET	ORS-1 TO ORS-2
VICINITY MAP SHEET	VM-1 TO VM-2
PLAN SHEET	P-1 TO P-8
SUPPLEMENTAL RESULTS OF SURVEY	SS-1 TO SS-8
RIGHT OF WAY STAKING PLAN	MS-1 TO MS-5
TOTAL	27

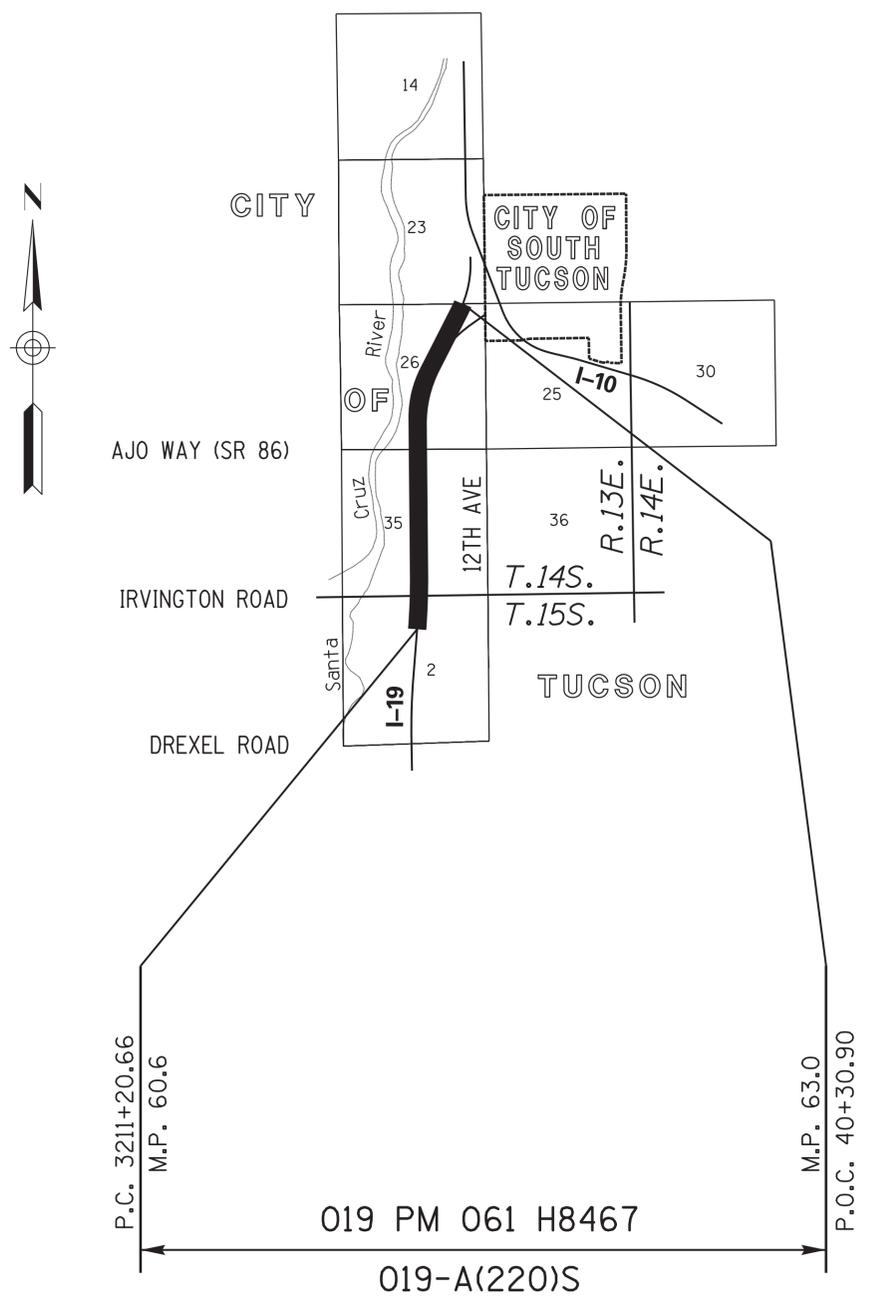

APPROVED IN ACCORDANCE WITH
 ARIZONA STATE TRANSPORTATION BOARD
 RESOLUTION 2012-08-A-033 DATED 8/17/2012
 RESOLUTION 2015-07-A-032 DATED 7/17/2015

019rw061_evr.dgn

Professional Land
 Surveyor AZ No. 21782
 Digitally signed by
 Scott A. Nelson
 Date: 2016.09.02
 10:34:11 -07'00'

(Expires 9-30-18)
 ELECTRONIC SEAL
<http://www.btr.state.az.us/>

Michael Baker
 INTERNATIONAL
 2929 N. Central Ave Ste 800
 Phoenix, AZ 85012
 602.279.1234
 www.MBAKERINTL.com

RIGHT OF WAY - STANDARD ABBREVIATIONS & SYMBOLS

<p>A</p> <p>Acres Ahead And Husband And Others And Wife Approximate Avenue</p> <p>B</p> <p>Back Book Boulevard Brass Cap Bureau of Indian Affairs Bureau of Land Management Bureau of Reclamation</p> <p>C</p> <p>Calculated Center Centerline Construction Corner County Curve Information Curve to Spiral Degree of Curve Delta Length of Curve Point of Compound Curve Point of Curvature Point of Intersection Point of Reverse Curve Point of Reverse Spiral Point of Tangent Point on Curve Point on Tangent Point on Semi-Tangent Radius Spiral rate of change Spiral to Curve Spiral to Tangent Tangent Length Tangent to Spiral</p>	<p>Ac. Ahd. et vir et al et ux Approx. Ave.</p> <p>Bk. BK. Blvd. B.C. B.I.A. B.L.M. B.O.R.</p> <p>(C) Ctr. ¢ Constr. Cor. Co.</p> <p>C.S. D Δ L P.C.C. P.C. P.I. P.R.C. P.R.S. P.T. P.O.C. P.O.T. P.O.S.T. R a S.C. S.T. T T.S.</p>	<p>D</p> <p>Degrees Department Docket Drainage Easement Drive</p> <p>E</p> <p>Easement East Electrical Equation Existing</p> <p>F</p> <p>Federal Feet Flowage Easement Final Order of Condemnation Found</p> <p>H</p> <p>Highway Highway Easment Deed Homestead Entry Survey</p> <p>I</p> <p>Inch Irrigation</p> <p>J</p> <p>Junction</p> <p>L</p> <p>Lane Left Local Tangent Bearing</p> <p>M</p> <p>Measured Mile Post Mineral Survey Minutes Miscellaneous Monument</p> <p>N</p> <p>North Not to Scale Number</p> <p>P</p>	<p>° Dept. Dkt. DE Dr.</p> <p>Esmt E. Elec. Equa. Exist.</p> <p>Fed. ' FE FOC Fd.</p> <p>Hwy. HED HES</p> <p>In. or " Irr.</p> <p>Jct.</p> <p>Ln. Lt. L.T.B.</p> <p>(M) M.P. M.S. ' Misc. Mon.</p> <p>N. N.T.S. No.</p>	<p>Page Parcel Parkway Place Ponding Easement Public Utility Easement</p> <p>Q</p> <p>Quit Claim Deed</p> <p>R</p> <p>Railroad Range Record Right Right of Way Road</p> <p>S</p> <p>Seconds Section Sheet Slope Easement South Special Warranty Deed Square Square Feet State Route Station Street Subdivision</p> <p>T</p> <p>Telegraph Telephone Township Temporary Temporary Construction Easement Traffic Interchange</p> <p>U</p> <p>United States General Land Office</p> <p>W</p> <p>West Warranty Deed</p>	<p>Pg. Par. Pkwy. Pl. PE PUE</p> <p>QCD</p> <p>R.R. R. (R) Rt. R/W Rd.</p> <p>"</p> <p>Sec. Shft. SE S. SWD Sq. S.F. S.R. Sta. St. Subd.</p> <p>Tlg. Tel. T. Temp. TCE</p> <p>T.I.</p> <p>U.S.G.L.O.</p> <p>W. WD</p>	<p>Boundary Lines</p> <p>City Limit Line County Line Forest-City Limit Line Forest-Reservation Line Land Grant Boundary Line National-State Boundary Line</p> <p>Centerlines</p> <p>Exist. Centerline w/ticks Exist. Centerline wo/ticks New Constr. Centerline New Survey Centerline Railroad Centerline Centerline on Results of Survey</p> <p>Control Lines</p> <p>Exist. Access Control Line New Access Control Line</p> <p>Easement Lines</p> <p>Exist. Easement Line Exist. Drainage Easement Line New Perpetual Easement Line TCE Line</p> <p>Misc. Lines</p> <p>Ditch-River Line Meander Line Mining Claim Line</p> <p>Property Lines</p> <p>Lease Property Line Property Line Subdivision Property/Road Line Additional area to be acquired</p> <p>Public Land Survey Lines</p> <p>Mid Section Line Section Line Sixteenth (1/16) Line Township-Range Line</p> <p>R/W Lines</p> <p>Exist. ADOT R/W Line Exist. Non-ADOT R/W Line New R/W Line Railroad R/W Line Railroad-Highway R/W Line</p> <p>Topographic Features</p> <p>Cut Slope Limit Line Exist. Fence Line Exist. Topo Line Fill Slope Limit Line New Fence Line</p>
---	---	---	---	--	---	---

Break Line		Property Anchor Bar		<p>$\frac{31}{6} \frac{32}{5}$</p> <p>Found or Set Section Corner</p>	<p>4-3</p> <p>Found or Set Quarter Corner</p>	<p>$\frac{3}{3}$</p> <p>Found or Set Center Quarter Corner</p>
Data Circle		Property-Lease & Unpatented Mining Claim Anchor Bar		<p>$\frac{31}{6} \frac{32}{5}$</p> <p>Unfound Section Corner</p>	<p>4 +</p> <p>Unfound Quarter Corner</p>	<p>$\frac{3}{3}$</p> <p>Unfound Center Quarter Corner</p>
Data Hex		Property Limit Arrow		<p>SECTION 7 MARICOPA CO.</p> <p>North Arrow</p>		
Data Square		Property-Lease & Unpatented Mining Claim Limit Arrow		<p>Mile Post Marker (approximate location)</p>		
Dimension Arrow		Parcel Bubble				
Dimension Tie		Survey Control Pt or Angle Point				
Exist. ADOT R/W Monument						
New R/W Monument or R/W control point						
Centerline Control or Supplemental Monument						

DRAWING NO.	D-10-T-422	ARIZONA DEPARTMENT OF TRANSPORTATION INFRASTRUCTURE DELIVERY AND OPERATIONS DIVISION RIGHT OF WAY PLANS SECTION	<i>Professional Land</i> <i>Surveyor AZ No. 21782</i> Digitally signed by Scott A. Nelson Date: 2016.09.02 10:40:01 -07'00' (Expires 9-30-18) ELECTRONIC SEAL http://www.btr.state.az.us/
SURVEY	SEE NOTE ON P-1	HIGHWAY NAME:	NOGALES - TUCSON
DRAWN/DATE	R.C./APRIL 2014	FEDERAL AID NO.:	019-A(220)S
ADOT REVIEW	S. PARKER	PROJECT NO.:	019 PM 061 H8467
ROUTE NO.:	I-19	LOCATION:	AJO WAY T.I. (JCT. SR 86)
			SHEET S-1

9/2/2016 10:17:11 AM H:\PDATA\140212_H8467_Ajo Way T.I.CADD\Mapping\kmap\019r-w061.std.dgn

OWNERSHIP

RECORD

ACQUIRED

NOTES	PARCEL NUMBER	OWNER	DESCRIPTION OF AREA REQUIRED	TOTAL AREA	AREA REQUIRED			REMAINDER		SHEET NO.	TYPE	DOCUMENT
					GROSS INCLUDING EXISTING R/W	NET EXCLUDING EXISTING R/W	NEW EASEMENTS	LEFT	RIGHT			
	10-01796	City of Tucson	SE4, SW4, Sec. 26 T.14S. R.13E.	6,814,828	/	251,214	50,246 TCE	6,563,614	/	P-3 THRU P-6	WD	20152090071
	10-01798	Santa Cruz Plaza, LLC	Lot 7, Santa Cruz Plaza	90,950	/	2,676	1,848 TCE	/	88,274	P-3, P-4	FOC	20152250036
	10-01799	2005-C-4 DMM Portfolio Properties, LLC	Lot 8, Santa Cruz Plaza	302,033	/	11,301	/	/	290,732	P-4		
①	10-01800	Armando Canez et al	Lot 1, Block 1, Lamar City Acres	9,264	/	① 9,264	/	/	/	P-3, P-8	FOC	20153430366
①	10-01801	Rogelio V. Santamaria et ux	Lot 1, Block 1, Lamar City Acres	11,232	/	① 11,232	/	/	/	P-3, P-8	WD	20143280251
①	10-01802	Eunice Cruz et vir	Lot 1, Block 2, Lamar City Acres	12,643	/	① 12,643	/	/	/	P-2, P-7	FOC	20152050015
①	10-01803	Antonio N. Ramirez et ux	Lot 9, Block 2, Lamar City Acres	17,895	/	① 17,895	/	/	/	P-2, P-7	WD	20143510325
②	10-01804	Susan Gregory	Lot 1, Block 3, Lamar City Acres	33,531	/	16,747	/	② 16,784	/	P-2, P-7	WD	20143560101
	10-01805	Helen J. Clark	Lot 10, Block 3, Lamar City Acres	39,814	/	16,177	/	23,637	/	P-2, P-7	WD	20150080191
	10-01806	Dana M. Schilling et vir	Lot 1, Block 4, Lamar City Acres	31,862	/	2,695	1,613 TCE	29,167	/	P-2, P-7	WD	20150060133
	10-01807	Conrad L. Willis Jr. et al	Lot 10, Block 4, Lamar City Acres	31,881	/	224	1,006 TCE	31,657	/	P-2, P-7	WD	20150850246
	10-01808	Roberto L. Tapia et ux	Lot 1, Block 5, Lamar City Acres	19,930	/	3,456	/	16,474	/	P-2, P-7	WD	2015090209
②	10-01809	Alma G. Andrade	Lot 1, Block 5, Lamar City Acres	10,018	/	1,679	/	② 8,339	/	P-2, P-7	WD	20150200168
②	10-01810	D & G Southwest, LLC	Lot 5, Block 10, Lamar City Acres	23,565	/	8,733	/	② 14,832	/	P-2, P-7	WD	20150210123
①	10-01811	Sylvia Ramirez et al	Lots 12 & 13, Block 5, La Mar City Acres No. 2	16,531	/	① 16,531	/	/	/	P-3, P-8	WD	20150850075-20150850076
①	10-01812	Aurella O. Gonzales et al	Lot 1, Block 6, La Mar City Acres No. 2	11,232	/	① 11,232	/	/	/	P-3, P-8	WD	20143560085
①	10-01813	Isabel M. Contreras	Lot 1, Block 6, La Mar City Acres No. 2	8,289	/	① 8,289	/	/	/	P-3, P-8	WD	20143560522
②	10-01818	Robert Leon Ramiraz	Lot 1, Block 5, Lamar City Acres	9,912	/	1,705	/	② 8,207	/	P-2, P-7	WD	20143570518
①	10-01823	Arturo B. Martinez	Lot 1, Block 1, Lamar City Acres	9,347	/	① 9,347	/	/	/	P-3, P-8	WD	20150260061
②	10-01824	Maria Dominguez et al	Lot 1, Block 2, Lamar City Acres	11,254	/	5,623	/	② 5,631	/	P-2, P-7	WD	20143520357
①	10-01827	Jose Luis Delgado-Castro et ux	Lot 1, Block 6, La Mar City Acres No. 2	8,375	/	① 8,375	/	/	/	P-3, P-8	WD	20143230132
	10-01863	City of Tucson	SW4 Sec. 26 T.14S. R.13E.	/	/	/	11,238 TCE	/	/	P-6		
	10-01864	Giant Industries Arizona, Inc.	SW4 Sec. 26 T.14S. R.13E.	/	/	/	11,575 TCE	/	/	P-6		
	10-01865	Tucson Electric Power Company	SW4 Sec. 26 T.14S. R.13E.	/	/	/	18,604 TCE	/	/	P-6		
	10-01868	Jacob F. Struble Properties, L.L.C.	NW4 Sec. 35 T.14S. R.13E.	54,408	/	9,043	/	/	45,365	P-6		
	10-01869	DSR Tucson, LLC	NW4 Sec. 35 T.14S. R.13E.	42,323	/	1,720	3,393 TCE	/	40,603	P-6		
	10-01871	West Ajo Properties, L.L.C.	SW4 Sec. 26 T.14S. R.13E.	/	/	/	1,792 TCE	/	/	P-6		
	10-01872	Orloff Family Living Trust et al	SW4 Sec. 26 T.14S. R.13E.	/	/	/	DELETED 4-8-15		/	P-6		
	10-01873	West Ajo Properties, L.L.C.	SW4 Sec. 26 T.14S. R.13E.	/	/	/	1,022 TCE	/	/	P-6		
	10-01874	D&B Johnson Family, L.L.C.	SW4 Sec. 26 T.14S. R.13E.	/	/	/	1,110 TCE	/	/	P-6		

- ① AREA TO BE ACQUIRED AS A TOTAL ACQUISITION.
- ② REMAINDER LEFT TO BE ACQUIRED AS AN UNECONOMIC REMNANT.

ALL AREAS ARE IN SQUARE FEET UNLESS OTHERWISE NOTED

019-rw061-ors01.dgn

CHANGE ORDER REVISIONS				DRAWING NO.	ARIZONA DEPARTMENT OF TRANSPORTATION INFRASTRUCTURE DELIVERY AND OPERATIONS DIVISION RIGHT OF WAY PLANS SECTION	
C.O. NO.	DATE	BY	DESCRIPTION OF REVISIONS	D-10-T-422	HIGHWAY NAME:	
				SURVEY	SEE NOTE ON P-1	
				DRAWN/DATE	R.C./APRIL 2014	
				ADOT REVIEW	S. PARKER	
						FEDERAL AID NO.:
				INTERNATIONAL		019-A(220)S
				ROUTE NO.:	PROJECT NO.:	
				I-19	019 PM 061 H8467	
				LOCATION:	AJO WAY T.I. (JCT. SR 86)	

Professional Land Surveyor AZ No. 21782
Digitally signed by Scott A. Nelson
Date: 2016.09.02 10:34:44 -07'00'
(Expires 9-30-18)
ELECTRONIC SEAL
<http://www.btr.state.az.us/>

SHEET ORS-1

BEGIN R/W PROJECT



019 PM 061 H8467
019-A(220)S

BEGIN CONSTR PROJECT

019 PM 061 H8467 01C
NH-019-A(220)S

SHEET P-6

P.O.T. 471+96.24
Ajo Way Cst &

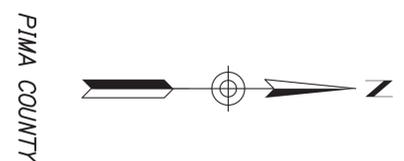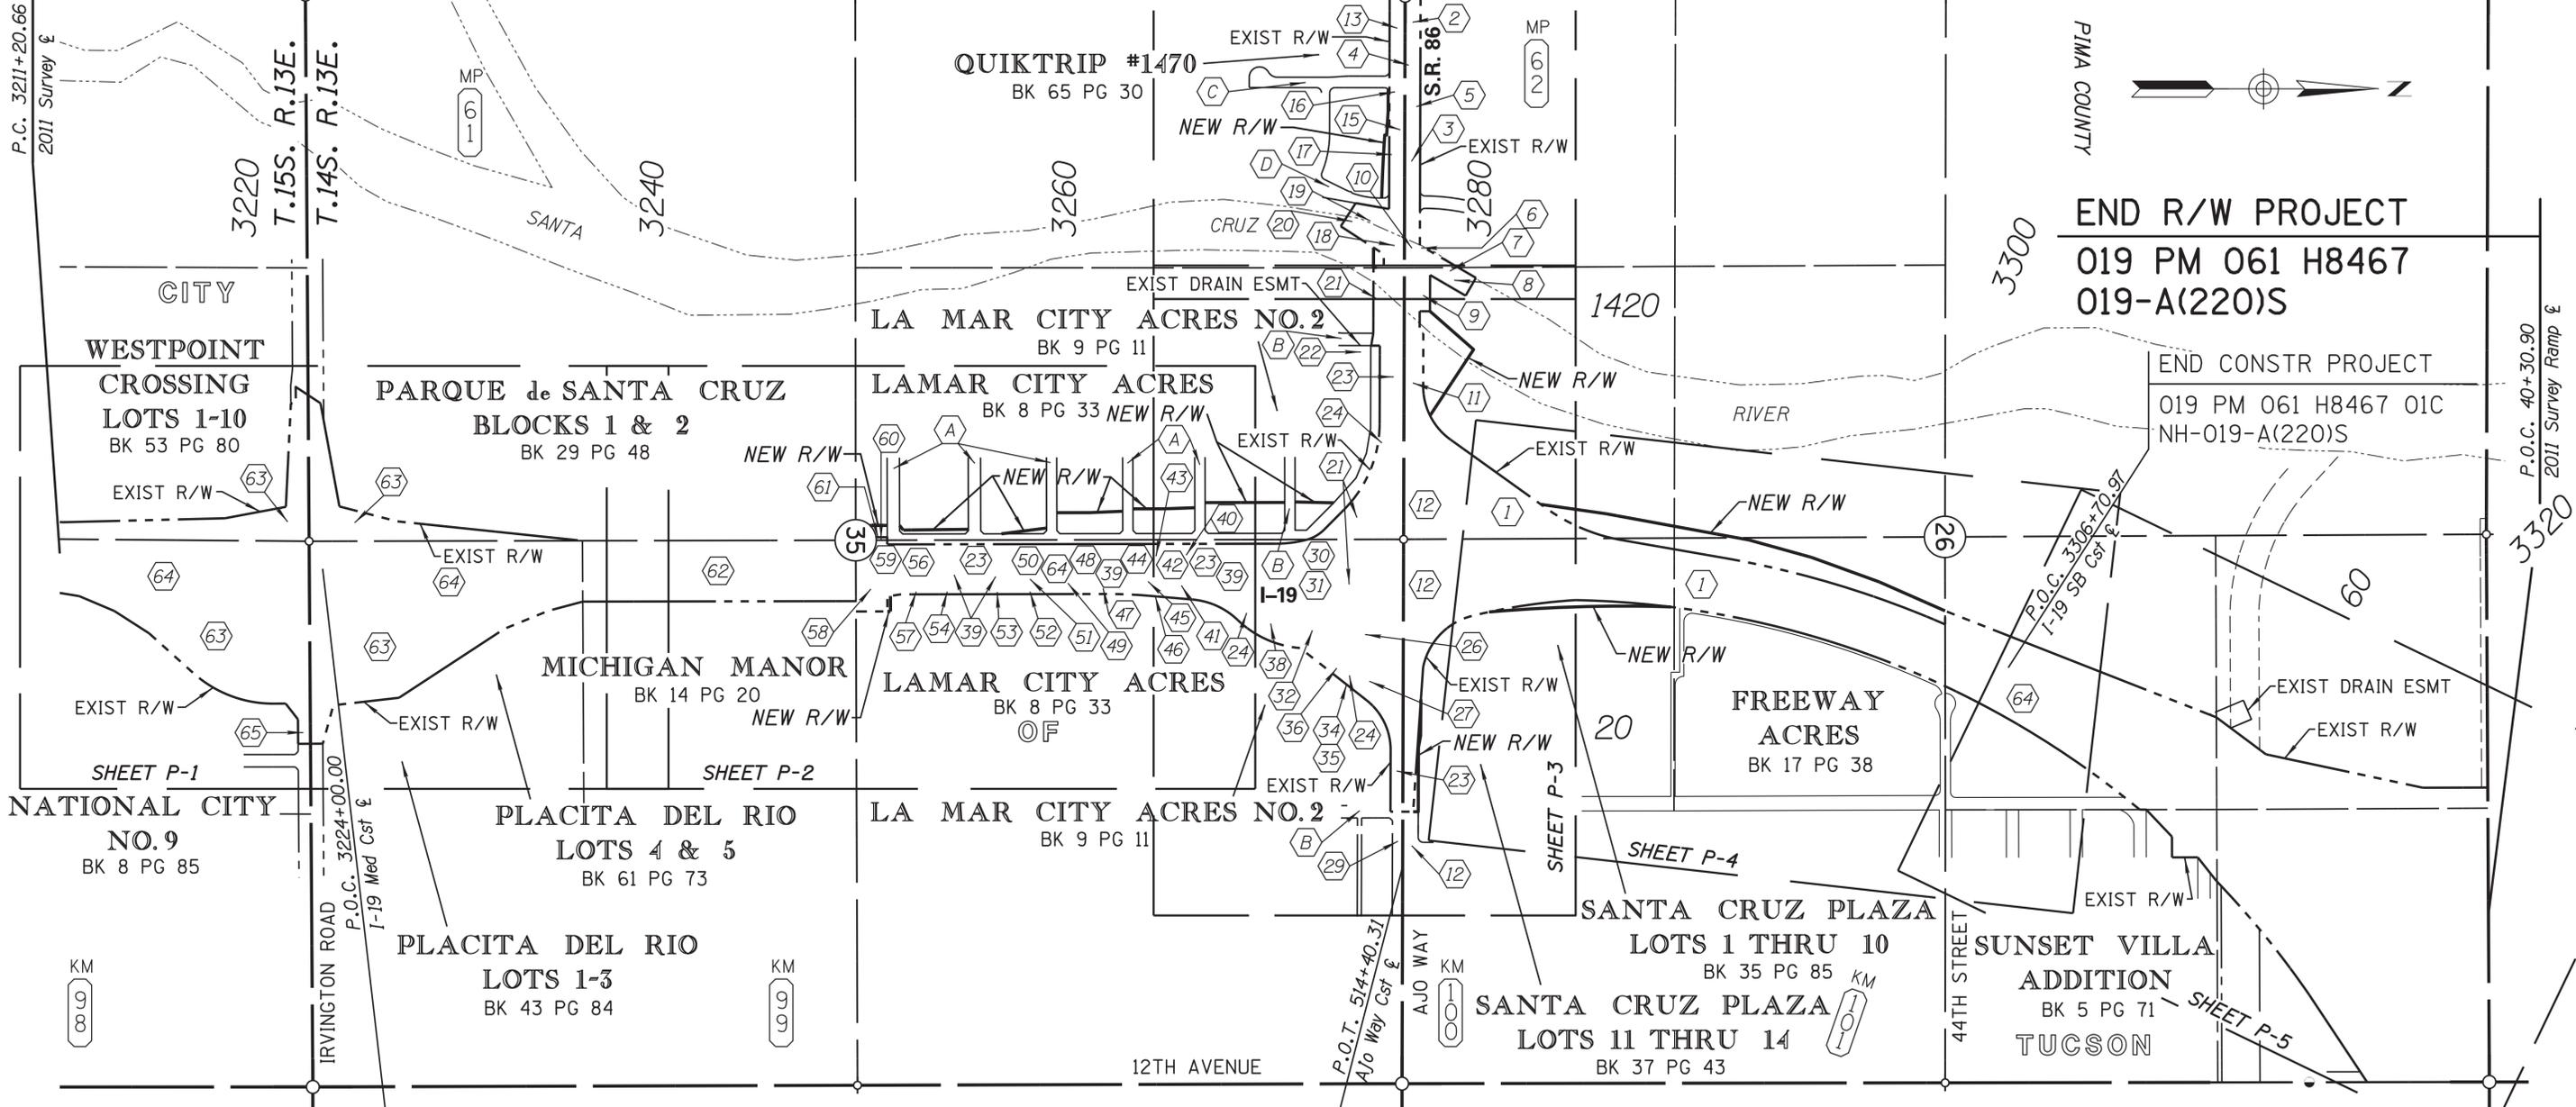


END R/W PROJECT
019 PM 061 H8467
019-A(220)S

END CONSTR PROJECT
019 PM 061 H8467 01C
NH-019-A(220)S

BEGIN CONSTR PROJECT
019 PM 061 H8467 01C
NH-019-A(220)S

END CONSTR PROJECT
019 PM 061 H8467 01C
NH-019-A(220)S

VICINITY MAP

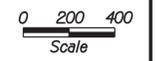

Scale
019-w061_vn01.dgn

CHANGE ORDER REVISIONS			
C.O. NO.	DATE	BY	DESCRIPTION OF REVISIONS

DRAWING NO.	D-10-T-422
SURVEY	SEE NOTE ON P-1
DRAWN/DATE	R.C./APRIL 2014
ADOT REVIEW	S. PARKER
Michael Baker INTERNATIONAL	
ROUTE NO.:	I-19
LOCATION:	AJO WAY T.I. (JCT. SR 86)

ARIZONA DEPARTMENT OF TRANSPORTATION INFRASTRUCTURE DELIVERY AND OPERATIONS DIVISION RIGHT OF WAY PLANS SECTION	
HIGHWAY NAME:	NOGALES - TUCSON
FEDERAL AID NO.:	019-A(220)S
PROJECT NO.:	019 PM 061 H8467

Professional Land
Surveyor AZ No. 21782
Digitally signed by
Scott A. Nelson
Date: 2016.09.02
10:40:24 -07'00'
(Expires 9-30-18)
ELECTRONIC SEAL
<http://www.btr.state.az.us/>

-SEE SHEET VM-2 FOR DESCRIPTION

9/2/2016 10:19:35 AM H:\PDATA\140212-H8467 Ajo Way T.I.CADD\Mapping\krmep\019-w061_vn01.dgn

9/2/2016 10:20:20 AM H:\PDATA\140212_H8467_Ajo_Way_T1\CADD\Mapping\krmep\019r-w061_vn02.dgn

INDEX TO EXISTING ADOT R/W											
# ID.	LOCATION	SEC.	T.	R.	ACQ. FROM	TYPE	BK./DKT.	PAGE	WIDTH	YEAR	PARCEL NO.
1	SE4 & SW4	26	14S	13E	UNITED PRESBYTERIAN CHURCH	DEED	1873	271	VARIES	1961	B-310
2	SW4	26	14S	13E	JACOB ESKIN ET AL	ESMT	1987	307	20'	1962	C-230
3	SW4	26	14S	13E	TUCSON TITLE INSURANCE COMPANY	PLAT	16	27	VARIES	1962	-----
4	SW4	26	14S	13E	ROBINSON CARR LOCKE ET UX	ESMT	82	409	30'	1943	-----
5	SW4	26	14S	13E	M.T. CHESNICK ET UX	ESMT	1257	59	VARIES	1958	881A
6	SW4	26	14S	13E	OILCO PETROLEUM CORP	WD	6050	1027	VARIES	1979	10-436
7	SW4	26	14S	13E	TUCSON GAS & ELECTRIC COMPANY	ESMT	5872	1446	VARIES	1978	10-438
8	SW4	26	14S	13E	PIONEER TRUST CO OF AZ TR#11072	WD	5889	886	VARIES	1978	10-437
9	SW4	26	14S	13E	M.M. SUNDT CONSTRUCTION CO.	WD	5889	893	VARIES	1978	10-439
10	SW4	26	14S	13E	PHILADELPHIA REAL ESTATE INV CORP	ESMT	1199	166	60'	1957	-----
11	SW4	26	14S	13E	UNITED PRESBYTERIAN CHURCH	ESMT	1246	236	VARIES	1958	-----
12	SE4 & SW4	26	14S	13E	UNITED PRESBYTERIAN CHURCH	ESMT	1577	464	VARIES	1959	-----
13	NW4	35	14S	13E	ARCH G. FEE	PLAT	13	65	75'	1959	-----
15	NW4	35	14S	13E	C. ELOISE BECKER	ESMT	1253	433	VARIES	1958	882A
16	NW4	35	14S	13E	MOUNTAIN STATES TELE & TELEG CO	ESMT	1839	259	45'	1961	C-329
17	NW4	35	14S	13E	C. ELOISE BECKER	ESMT	1785	5	VARIES	1961	C-232
18	NW4	35	14S	13E	C. ELOISE BECKER	ESMT	1186	525	100'	1957	882
19	NW4	35	14S	13E	C. ELOISE BECKER	ESMT	1253	435	50'	1958	882B
20	NW4	35	14S	13E	CITY OF TUCSON	ESMT	7816	1877	VARIES	1986	-----
21	N2	35	14S	13E	LA MAR CITY ACRES	DEED	1822	109	VARIES	1961	B-311
22	NW4	35	14S	13E	TUCSON TITLE INSURANCE COMPANY	ESMT	1252	405	VARIES	1958	-----
23	N2	35	14S	13E	LA MAR CITY ACRES, INC	PLAT	8	33	VARIES	1947	-----
24	N2	35	14S	13E	LA MAR CITY ACRES, INC	PLAT	9	11	VARIES	1949	-----
26	NE4	35	14S	13E	GEORGE F. KALIL ET AL	FOC	2220	250	VARIES	1964	B-315
27	NE4	35	14S	13E	GEE POY LIM ET UX	WD	1757	219	VARIES	1961	B-318
30	NE4	35	14S	13E	WILLIAM H. WOOD ET AL	FOC	1904	534	VARIES	1962	B-313
31	NE4	35	14S	13E	THOMAS A. WOOD ET AL	FOC	1921	448	VARIES	1962	B-314
32	NE4	35	14S	13E	CLYDE R. WILCOX ET UX	DEED	1683	295	VARIES	1960	-----
34	NE4	35	14S	13E	ROBERT H. FULLER	DEED	1854	240	VARIES	1961	B-320
35	NE4	35	14S	13E	ROBERT H. FULLER	WD	2383	119	VARIES	1964	B-320-B
36	NE4	35	14S	13E	JOE J. YUBETA	DEED	1718	371	VARIES	1961	B-319
38	NE4	35	14S	13E	PAUL STEPHENS	DEED	1720	20	VARIES	1961	B-317
39	NE4	35	14S	13E	ROBERT E. LA MAR ET AL	DEED	1821	250	VARIES	1961	B-311-A
40	NE4	35	14S	13E	RUDY T. RAMIREZ	DEED	1732	530	VARIES	1961	B-321
41	NE4	35	14S	13E	EDMUND R. CARRILLO ET UX	WD	1504	66	VARIES	1959	-----
42	NE4	35	14S	13E	H.E. CHAPMAN ET UX	DEED	1720	22	VARIES	1961	B-322
43	NE4	35	14S	13E	MANUEL C. COCIO	DEED	1732	531	VARIES	1961	B-323
44	NE4	35	14S	13E	RAYMOND M. CARRILLO ET UX	DEED	1732	535	VARIES	1961	B-326
45	NE4	35	14S	13E	JOSEPH P. OTTEN ET UX	WD	1740	256	VARIES	1961	B-100
46	NE4	35	14S	13E	JOHN WITTKOWSKI ET UX	DEED	1753	540	VARIES	1961	B-325
47	NE4	35	14S	13E	RAYMOND T. CARRILLO ET UX	DEED	1732	528	VARIES	1961	B-326
48	NE4	35	14S	13E	SANTA CRUZ WATER COMPANY	WD	1948	406	VARIES	1962	B-327
49	NE4	35	14S	13E	CYRENE HARDING	WD	1506	419	VARIES	1959	B-31
50	NE4	35	14S	13E	KARL RAUGUST ET UX	DEED	1714	10	VARIES	1960	B-328
51	NE4	35	14S	13E	EVAN W. WATKINS ET AL	DEED	1745	79	105.03'	1961	-----
52	NE4	35	14S	13E	PERRY B. McANEAR ET UX	DEED	1833	486	71'	1961	B-330
53	NE4	35	14S	13E	CLARA PIEKENBROCK	DEED	1730	253	71'	1961	B-331
54	NE4	35	14S	13E	LILY N. LILLIBRIDGE	WD	2201	296	71'	1963	B-332
56	NE4	35	14S	13E	AL WHITEMAN ET UX	DEED	1773	406	VARIES	1961	B-333
57	NE4	35	14S	13E	MARY PONDA CLOSE	DEED	1831	110	71'	1961	B-334
58	NE4	35	14S	13E	ERNEST W. MITCHELL	DEED	1753	571	VARIES	1961	-----
59	NE4	35	14S	13E	RICHARD E. WEHRLI ET UX	DEED	1931	313	29.04'	1962	B-335
60	NW4	35	14S	13E	LYLE CAREY ET UX	WD	2119	478	VARIES	1963	B-335-A
61	NW4	35	14S	13E	LYLE CAREY ET UX	WD	2443	63	VARIES	1965	B-335-B
62	NW4SE4	35	14S	13E	RITA S. FINKELSTEIN ET AL	FOC	2413	253	295'	1960	B-337
63	S2	35	14S	13E	CITY OF TUCSON	QCD	7137	730	VARIES	1983	10-460
63	N2	2	15S	13E	CITY OF TUCSON	QCD	7137	730	VARIES	1983	10-460
64	SE4	35	14S	13E	CITY OF TUCSON	QCD	2829	47	300'	1966	B-301
64	W2 & NE4	2	15S	13E	CITY OF TUCSON	QCD	2829	47	VARIES	1966	B-301
65	NE4	2	15S	13E	HOME DEVELOPMENT COMPANY, INC	PLAT	8	85	60'	1948	-----

Refers to item number in Existing R/W report dated 7/9/2014 (amended) for ADOT R/W Project 019 PM 061 H8467 01R.

INDEX TO EXISTING CITY/COUNTY R/W											
# ID.	LOCATION	SEC.	T.	R.	ACQ. FROM	TYPE	BK./DKT.	PAGE	WIDTH	YEAR	
12	SE4	26	14S	13E	UNITED PRESBYTERIAN CHURCH	ESMT	1577	464	VARIES	1959	
29	NE4	35	14S	13E	ALICE DE C. GALLO	PLAT	7	62	VARIES	1945	
A	N2	35	14S	13E	FRANK C. LAMAR ET UX	PLAT	8	33	VARIES	1947	
B	N2	35	14S	13E	FRANK C. LAMAR ET UX	PLAT	9	11	VARIES	1949	
C	NW4	35	14S	13E	HYMAN EPSTEIN ET AL	PLAT	13	65	VARIES	1959	
D	NW4	35	14S	13E	JAMES J. MATISON ET AL	PLAT	40	23	VARIES	1986	

Refers to item number in Existing R/W report dated 7/9/2014 (amended) for ADOT R/W Project 019 PM 061 H8467 01R.

CHANGE ORDER REVISIONS				DRAWING NO.		ARIZONA DEPARTMENT OF TRANSPORTATION INFRASTRUCTURE DELIVERY AND OPERATIONS DIVISION RIGHT OF WAY PLANS SECTION		Professional Land Surveyor AZ No. 21782 Digitally signed by Scott A. Nelson Date: 2016.09.02 10:40:48 -07'00' (Expires 9-30-18) ELECTRONIC SEAL http://www.btr.state.az.us/
C.O. NO.	DATE	BY	DESCRIPTION OF REVISIONS	D-10-T-422	SEE NOTE ON P-1	HIGHWAY NAME: NOGALES - TUCSON		
					R.C./APRIL 2014	FEDERAL AID NO.: 019-A(220)S		
					S. PARKER	PROJECT NO.: 019 PM 061 H8467		
					Michael Baker INTERNATIONAL 2229 N. Central Ave Ste 800 Phoenix, AZ 85012 602.279.1234 www.MBAKERINTL.com			
					ROUTE NO.: I-19	LOCATION: AJO WAY T.I. (JCT. SR 86)		
						SHEET VM-2		

019r-w061_vn02.dgn

BEGIN R/W PROJECT
019 PM 061 H8467
019-A(220)S

2011 SURVEY &
CURVE DATA
PI 3221+25.19
Δ=05°01'25" LT
D=00°15'01"
T=1004.53'
L=2007.78'
R=22899.58'

WESTPOINT CROSSING
LOTS 1 THRU 10
Book 53 Page 80

PARQUE DE SANTA CRUZ
BLOCKS 1 & 2
Book 29 Page 48

10-01890 DELETED
08-13-15
SEE PARCEL
INSERT
ON P-6

BEGIN CONSTR PROJECT
019 PM 061 H8467 01C
NH-019-A(220)S


LIMITS OF CONSTRUCTION
AND LIMITS OF AREA TO BE
ACQUIRED BY RESOLUTION.
AREA TO BE ABANDONED
AFTER COMPLETION OF
CONSTRUCTION.

PLACITA DEL RIO
LOTS 4 & 5
Book 61 Page 73

MICHIGAN MANOR
Book 14 Page 20

PLACITA DEL RIO
LOTS 1-3
Book 43 Page 84


For survey information, see R/W Survey
Project 019 PM 057 H5105 01R and
attached Supplemental Results of Survey.

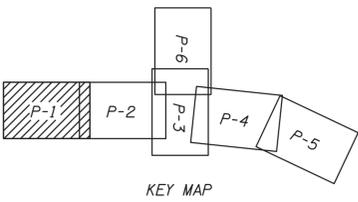

Sec. Cor.
Fd. 2" B.C. In HH
12" down Stamped "RLS 21782"

CHANGE ORDER REVISIONS				DRAWING NO.		ARIZONA DEPARTMENT OF TRANSPORTATION INFRASTRUCTURE DELIVERY AND OPERATIONS DIVISION RIGHT OF WAY PLANS SECTION	
C.O. NO.	DATE	BY	DESCRIPTION OF REVISIONS	D-10-T-422	HIGHWAY NAME:		PROJECT NO.:
				SEE NOTE	NOGALES - TUCSON		
				R.C./APRIL 2014			
				S. PARKER			019 PM 061 H8467
				Michael Baker INTERNATIONAL <small>2529 N. Central Ave Ste 800 Phoenix, AZ 85012 602.279.1234 www.MBAKERINTL.com</small>		<small>Professional Land Surveyor AZ No. 21782 Digitally signed by Scott A. Nelson Date: 2016.09.02 10:35:45 -07'00' (Expires 9-30-18) ELECTRONIC SEAL http://www.btr.state.az.us/</small>	
				ROUTE NO.: I-19	LOCATION:	AJO WAY T.I. (JCT. SR 86)	

9/2/2016 10:21:01 AM H:\PDATA\140212-H8467_Ajo_Way_T1\CADD\Mapping\krmep\019r-w061.p01.dgn

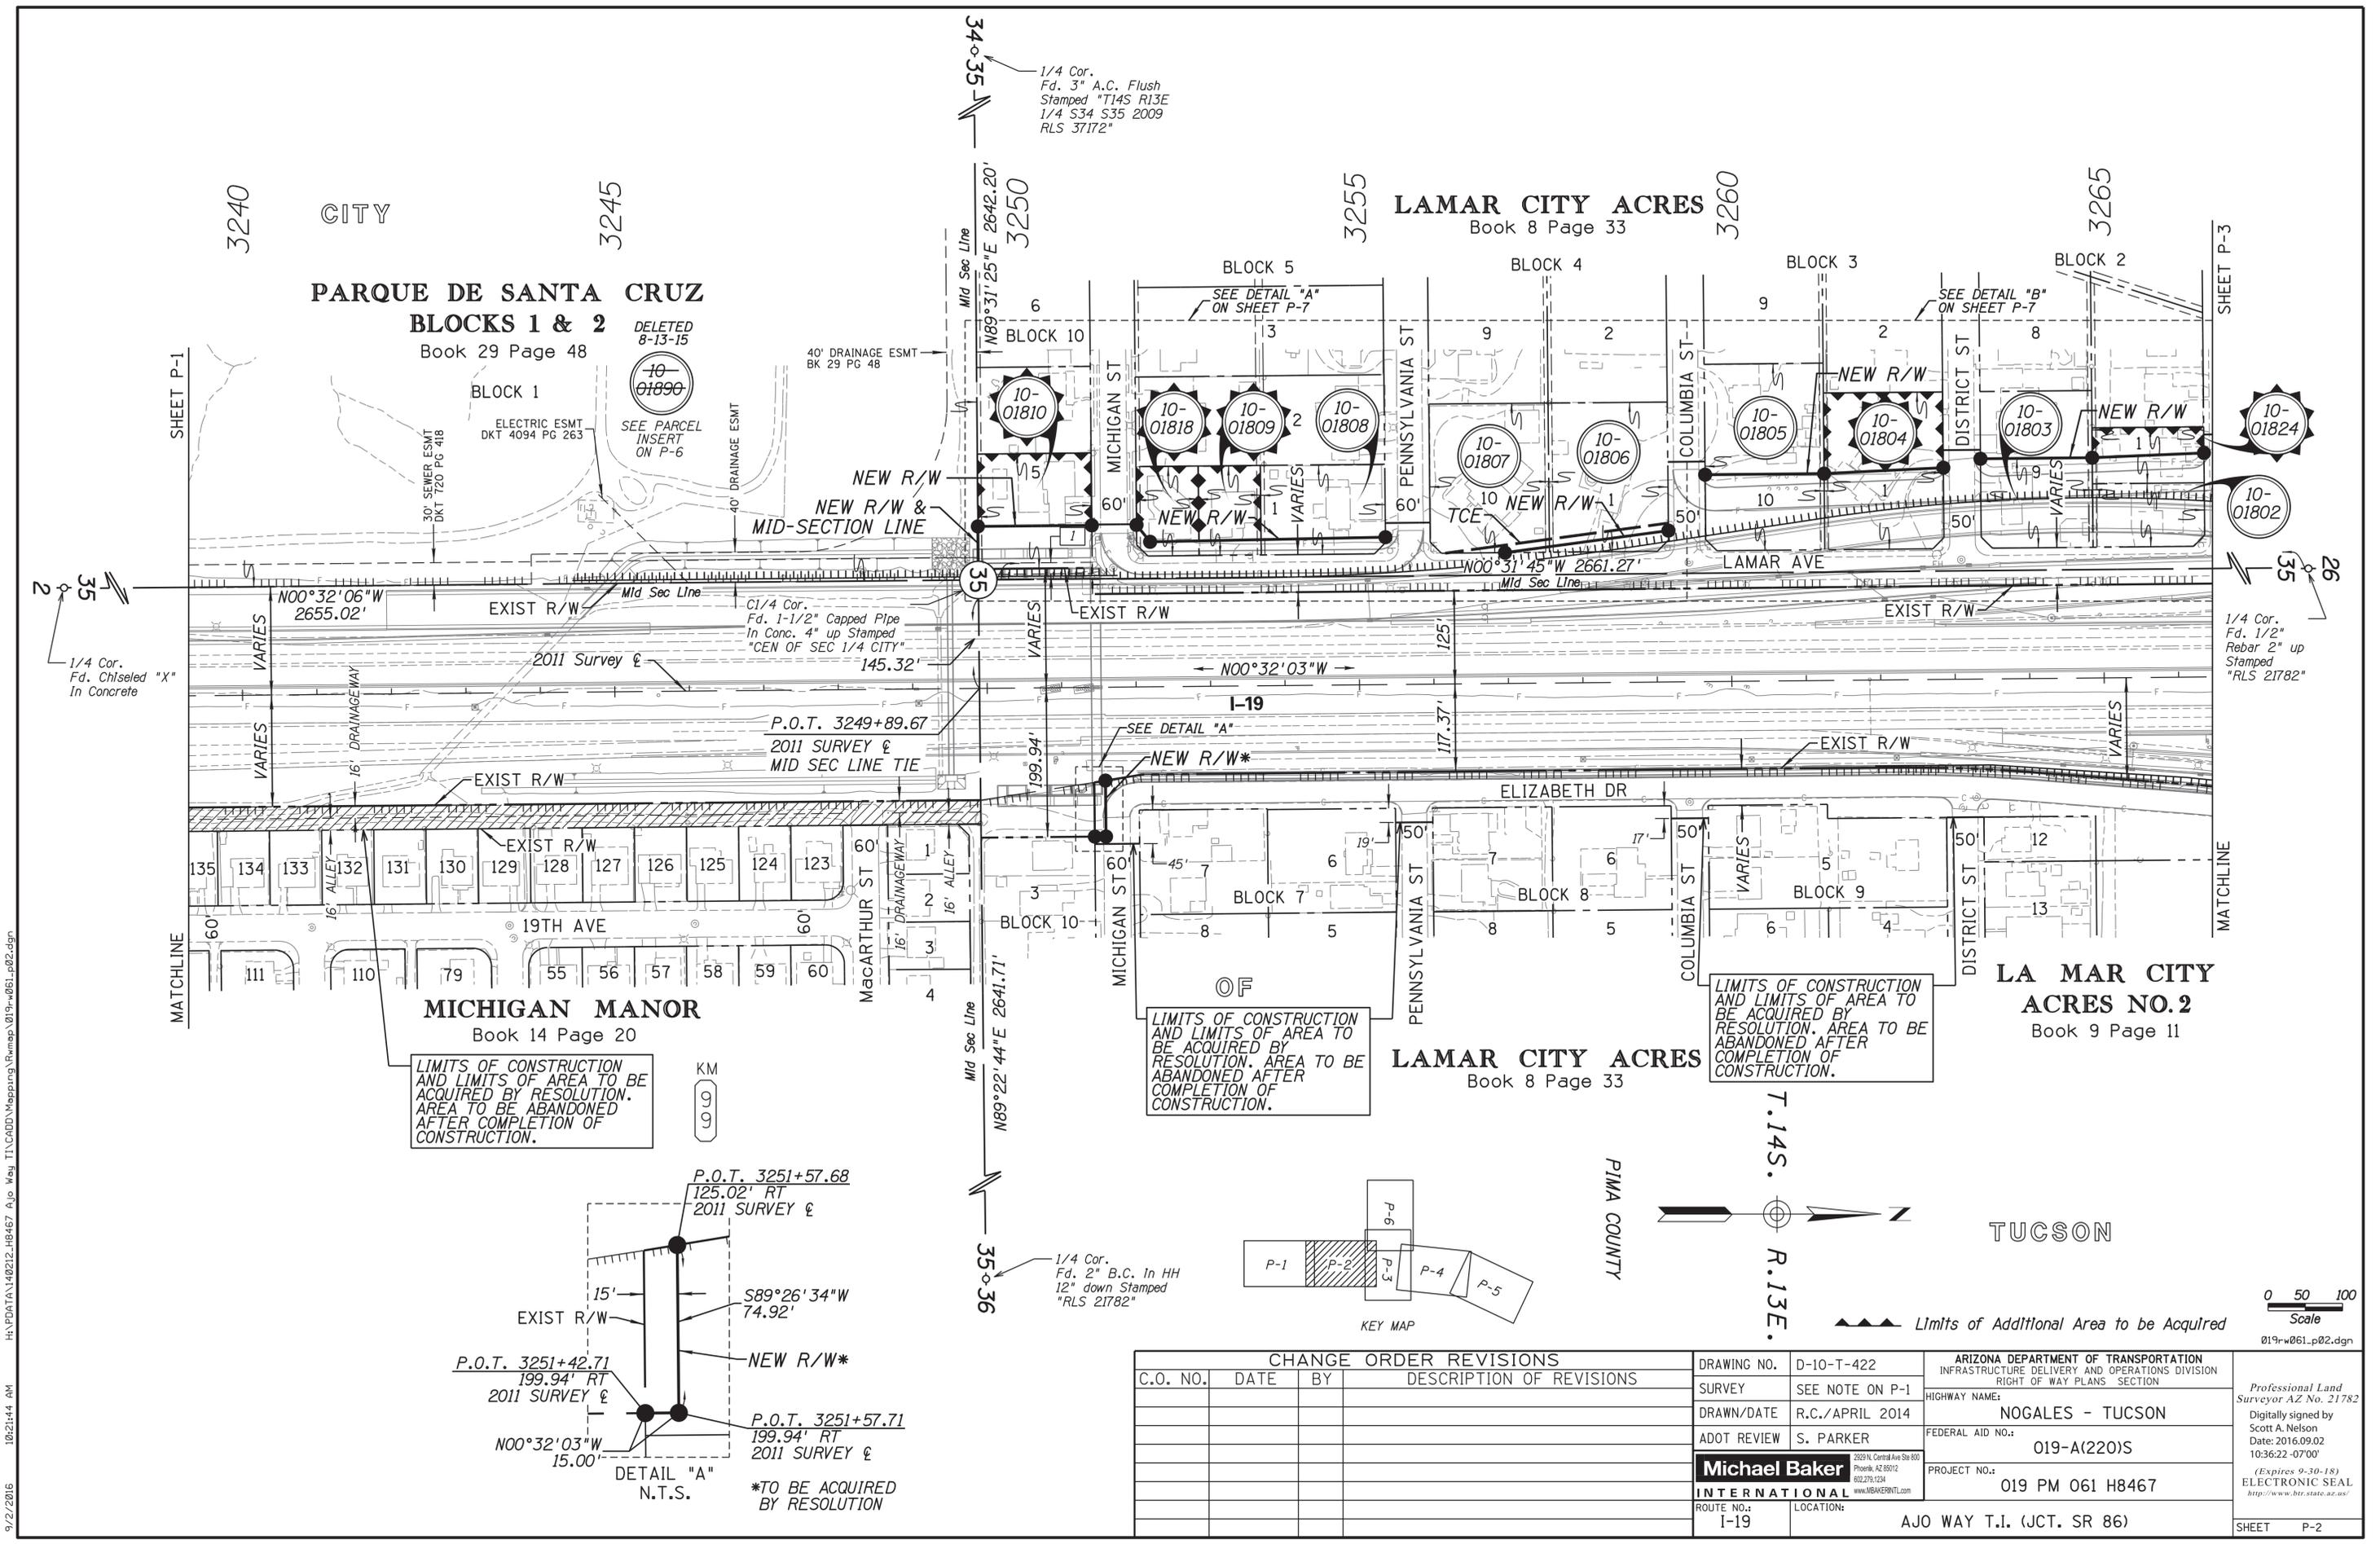

1/4 Cor.
Fd. 3" A.C. Flush
Stamped "T14S R13E
1/4 S34 S35 2009
RLS 37172"


1/4 Cor.
Fd. Chlseled "X"
In Concrete

1/4 Cor.
Fd. 1/2"
Rebar 2" up
Stamped "RLS 21782"


LIMITS OF CONSTRUCTION
AND LIMITS OF AREA TO BE
ACQUIRED BY RESOLUTION.
AREA TO BE ABANDONED
AFTER COMPLETION OF
CONSTRUCTION.

LIMITS OF CONSTRUCTION
AND LIMITS OF AREA TO BE
ACQUIRED BY RESOLUTION.
AREA TO BE ABANDONED
AFTER COMPLETION OF
CONSTRUCTION.

LIMITS OF CONSTRUCTION
AND LIMITS OF AREA TO BE
ACQUIRED BY RESOLUTION.
AREA TO BE ABANDONED
AFTER COMPLETION OF
CONSTRUCTION.

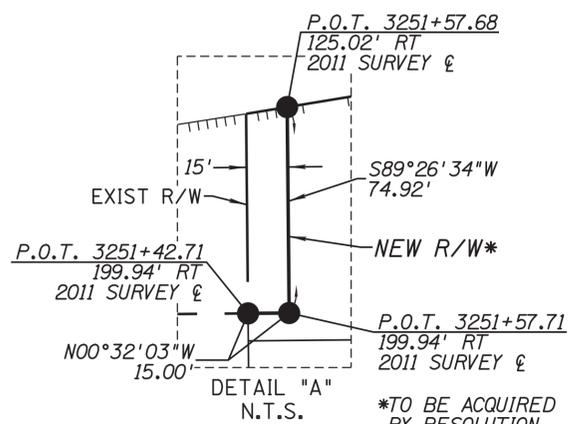

*TO BE ACQUIRED
BY RESOLUTION

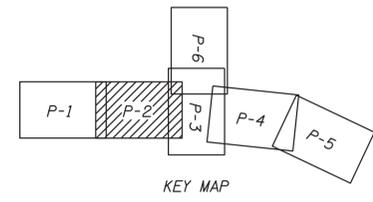

T.14S.
R.13E.

Limits of Additional Area to be Acquired



019-rw061-p02.dgn

CHANGE ORDER REVISIONS			
C.O. NO.	DATE	BY	DESCRIPTION OF REVISIONS

DRAWING NO.	D-10-T-422	ARIZONA DEPARTMENT OF TRANSPORTATION INFRASTRUCTURE DELIVERY AND OPERATIONS DIVISION RIGHT OF WAY PLANS SECTION	Professional Land Surveyor AZ No. 21782 Digitally signed by Scott A. Nelson Date: 2016.09.02 10:36:22 -07'00' (Expires 9-30-18) ELECTRONIC SEAL http://www.btr.state.az.us/
SURVEY	SEE NOTE ON P-1		
DRAWN/DATE	R.C./APRIL 2014	HIGHWAY NAME:	NOGALES - TUCSON
ADOT REVIEW	S. PARKER	FEDERAL AID NO.:	019-A(220)S
Michael Baker INTERNATIONAL	2229 N. Central Ave Ste 800 Phoenix, AZ 85012 602.279.1234 www.MBAKERINTL.com	PROJECT NO.:	019 PM 061 H8467
ROUTE NO.:	I-19	LOCATION:	AJO WAY T.I. (JCT. SR 86)
SHEET			P-2

9/2/2016 10:21:44 AM H:\PDATA\140212_H8467_Ajo_Way_T1CADDD\Mapping\Kmap\019-rw061-p02.dgn



LAMAR AVENUE TO BE ACQUIRED BY RESOLUTION. LIMITS OF AREA TO BE ABANDONED UPON COMPLETION OF CONSTRUCTION TO BE DETERMINED AT A LATER DATE.

SANTA CRUZ PLAZA

LOTS 1 THRU 10
Book 35 Page 85

SANTA CRUZ PLAZA

LOTS 11 THRU 14
Book 37 Page 43

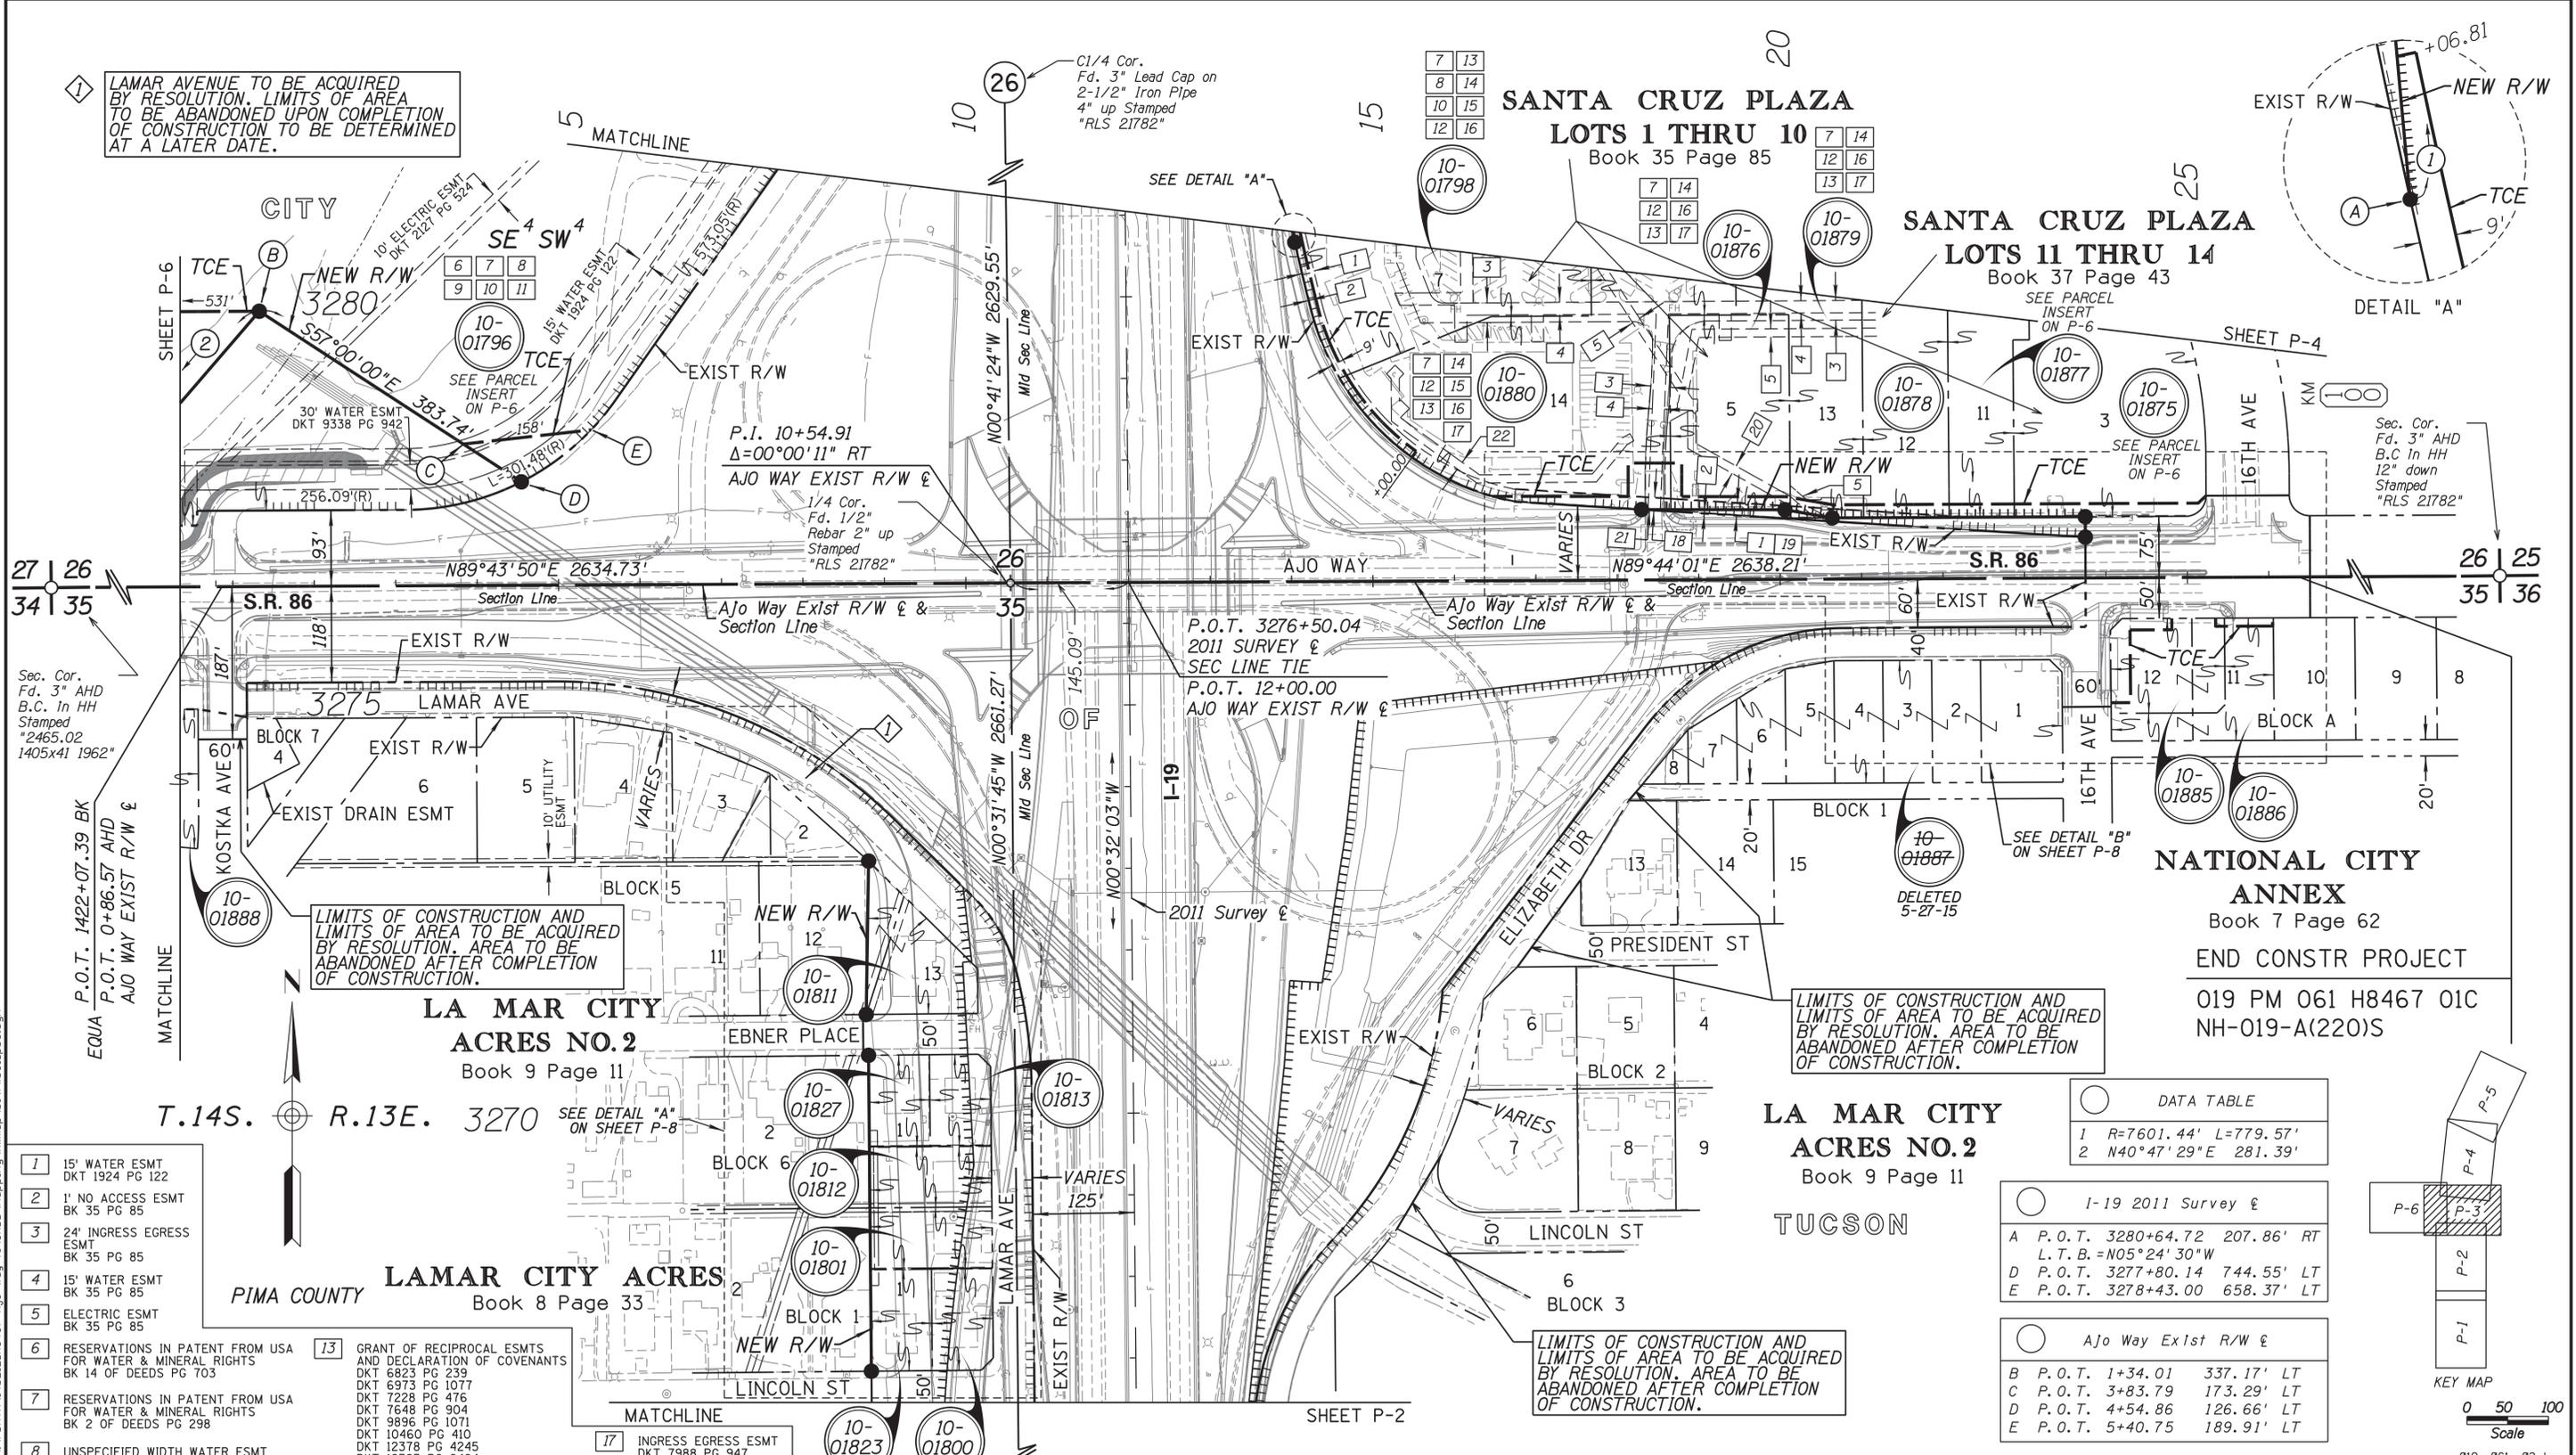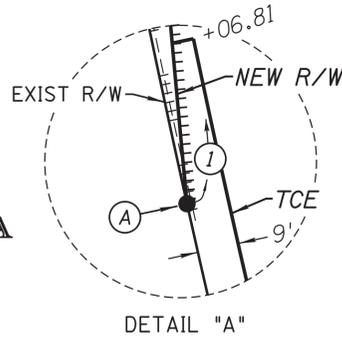

LIMITS OF CONSTRUCTION AND LIMITS OF AREA TO BE ACQUIRED BY RESOLUTION. AREA TO BE ABANDONED AFTER COMPLETION OF CONSTRUCTION.

LIMITS OF CONSTRUCTION AND LIMITS OF AREA TO BE ACQUIRED BY RESOLUTION. AREA TO BE ABANDONED AFTER COMPLETION OF CONSTRUCTION.

LIMITS OF CONSTRUCTION AND LIMITS OF AREA TO BE ACQUIRED BY RESOLUTION. AREA TO BE ABANDONED AFTER COMPLETION OF CONSTRUCTION.

LA MAR CITY ACRES NO. 2

Book 9 Page 11

LA MAR CITY ACRES NO. 2

Book 9 Page 11

LAMAR CITY ACRES

Book 8 Page 33

NATIONAL CITY ANNEX

Book 7 Page 62

END CONSTR PROJECT

019 PM 061 H8467 01C

NH-019-A(220)S

DATA TABLE

1	R=7601.44' L=779.57'
2	N40°47'29"E 281.39'

I-19 2011 Survey &

A	P.O.T. 3280+64.72	207.86' RT
	L.T.B. = N05°24'30"W	
D	P.O.T. 3277+80.14	744.55' LT
E	P.O.T. 3278+43.00	658.37' LT

Ajo Way Exist R/W &

B	P.O.T. 1+34.01	337.17' LT
C	P.O.T. 3+83.79	173.29' LT
D	P.O.T. 4+54.86	126.66' LT
E	P.O.T. 5+40.75	189.91' LT

- 1 15' WATER ESMT DKT 1924 PG 122
- 2 1' NO ACCESS ESMT BK 35 PG 85
- 3 24' INGRESS EGRESS ESMT BK 35 PG 85
- 4 15' WATER ESMT BK 35 PG 85
- 5 ELECTRIC ESMT BK 35 PG 85
- 6 RESERVATIONS IN PATENT FROM USA FOR WATER & MINERAL RIGHTS BK 14 OF DEEDS PG 703
- 7 RESERVATIONS IN PATENT FROM USA FOR WATER & MINERAL RIGHTS BK 2 OF DEEDS PG 298
- 8 UNSPECIFIED WIDTH WATER ESMT BK 2 OF MISC PG 762 LOCATION OF LINES UNKNOWN
- 9 UNSPECIFIED WIDTH ELEC ESMT BK 56 OF DEEDS PG 154 LOCATION OF LINES UNKNOWN
- 10 SEWER CONNECTION AGREEMENT DKT 1055 PG 133
- 11 UNSPECIFIED WIDTH ELEC ESMT DKT 3926 PG 550 LOCATION OF LINES UNKNOWN
- 12 DECLARATION OF COVENANTS, CONDITIONS AND RESTRICTIONS DKT 6823 PG 227

- 13 GRANT OF RECIPROCAL ESMTS AND DECLARATION OF COVENANTS DKT 6823 PG 239 DKT 6973 PG 1077 DKT 7228 PG 476 DKT 7648 PG 904 DKT 9896 PG 1071 DKT 10460 PG 410 DKT 12378 PG 4245 DKT 12393 PG 2424 DKT 12644 PG 2241
- 14 DECLARATION OF COVENANTS, CONDITIONS AND RESTRICTIONS DKT 6823 PG 358 DKT 7648 PG 917 DKT 9896 PG 1051
- 15 DECLARATION OF COVENANTS, CONDITIONS AND RESTRICTIONS DKT 7648 PG 913 DKT 13157 PG 3119
- 16 ANCHOR & DOWNGUY ESMT DKT 1083 PG 92 LOCATION UNKNOWN


- 17 INGRESS EGRESS ESMT DKT 7988 PG 947 BLANKET ESMT
- 18 16' ELECTRIC ESMT BK 35 PG 85
- 19 15' TELEPHONE ESMT DKT 2052 PG 518
- 20 10' ELECTRIC ESMT DKT 7053 PG 736
- 21 1' NO ACCESS ESMT BREACH BK 37 PG 43
- 22 ELECTRIC ESMT DKT 7701 PG 765

CHANGE ORDER REVISIONS			
C.O. NO.	DATE	BY	DESCRIPTION OF REVISIONS

DRAWING NO.	D-10-T-422	ARIZONA DEPARTMENT OF TRANSPORTATION INFRASTRUCTURE DELIVERY AND OPERATIONS DIVISION RIGHT OF WAY PLANS SECTION
SURVEY	SEE NOTE ON P-1	
DRAWN/DATE	R.C./APRIL 2014	HIGHWAY NAME: NOGALES - TUCSON
ADOT REVIEW	S. PARKER	FEDERAL AID NO.:
Michael Baker INTERNATIONAL 2829 N. Central Ave Ste 800 Phoenix, AZ 85012 602.278.1234 www.MBAKERINTL.com	ROUTE NO.:	PROJECT NO.:
	I-19	019 PM 061 H8467
LOCATION:	AJO WAY T.I. (JCT. SR 86)	
SHEET		P-3

Professional Land Surveyor AZ No. 21782
Digitally signed by Scott A. Nelson
Date: 2016.09.02 10:36:48 -0700
(Expires 9-30-18)
ELECTRONIC SEAL
http://www.btr.state.az.us/

9/2/2016 10:22:27 AM H:\PDATA\140212-H8467-Ajo Way T.I.CADD\Mapping\kmap\019r-w061.p03.dgn

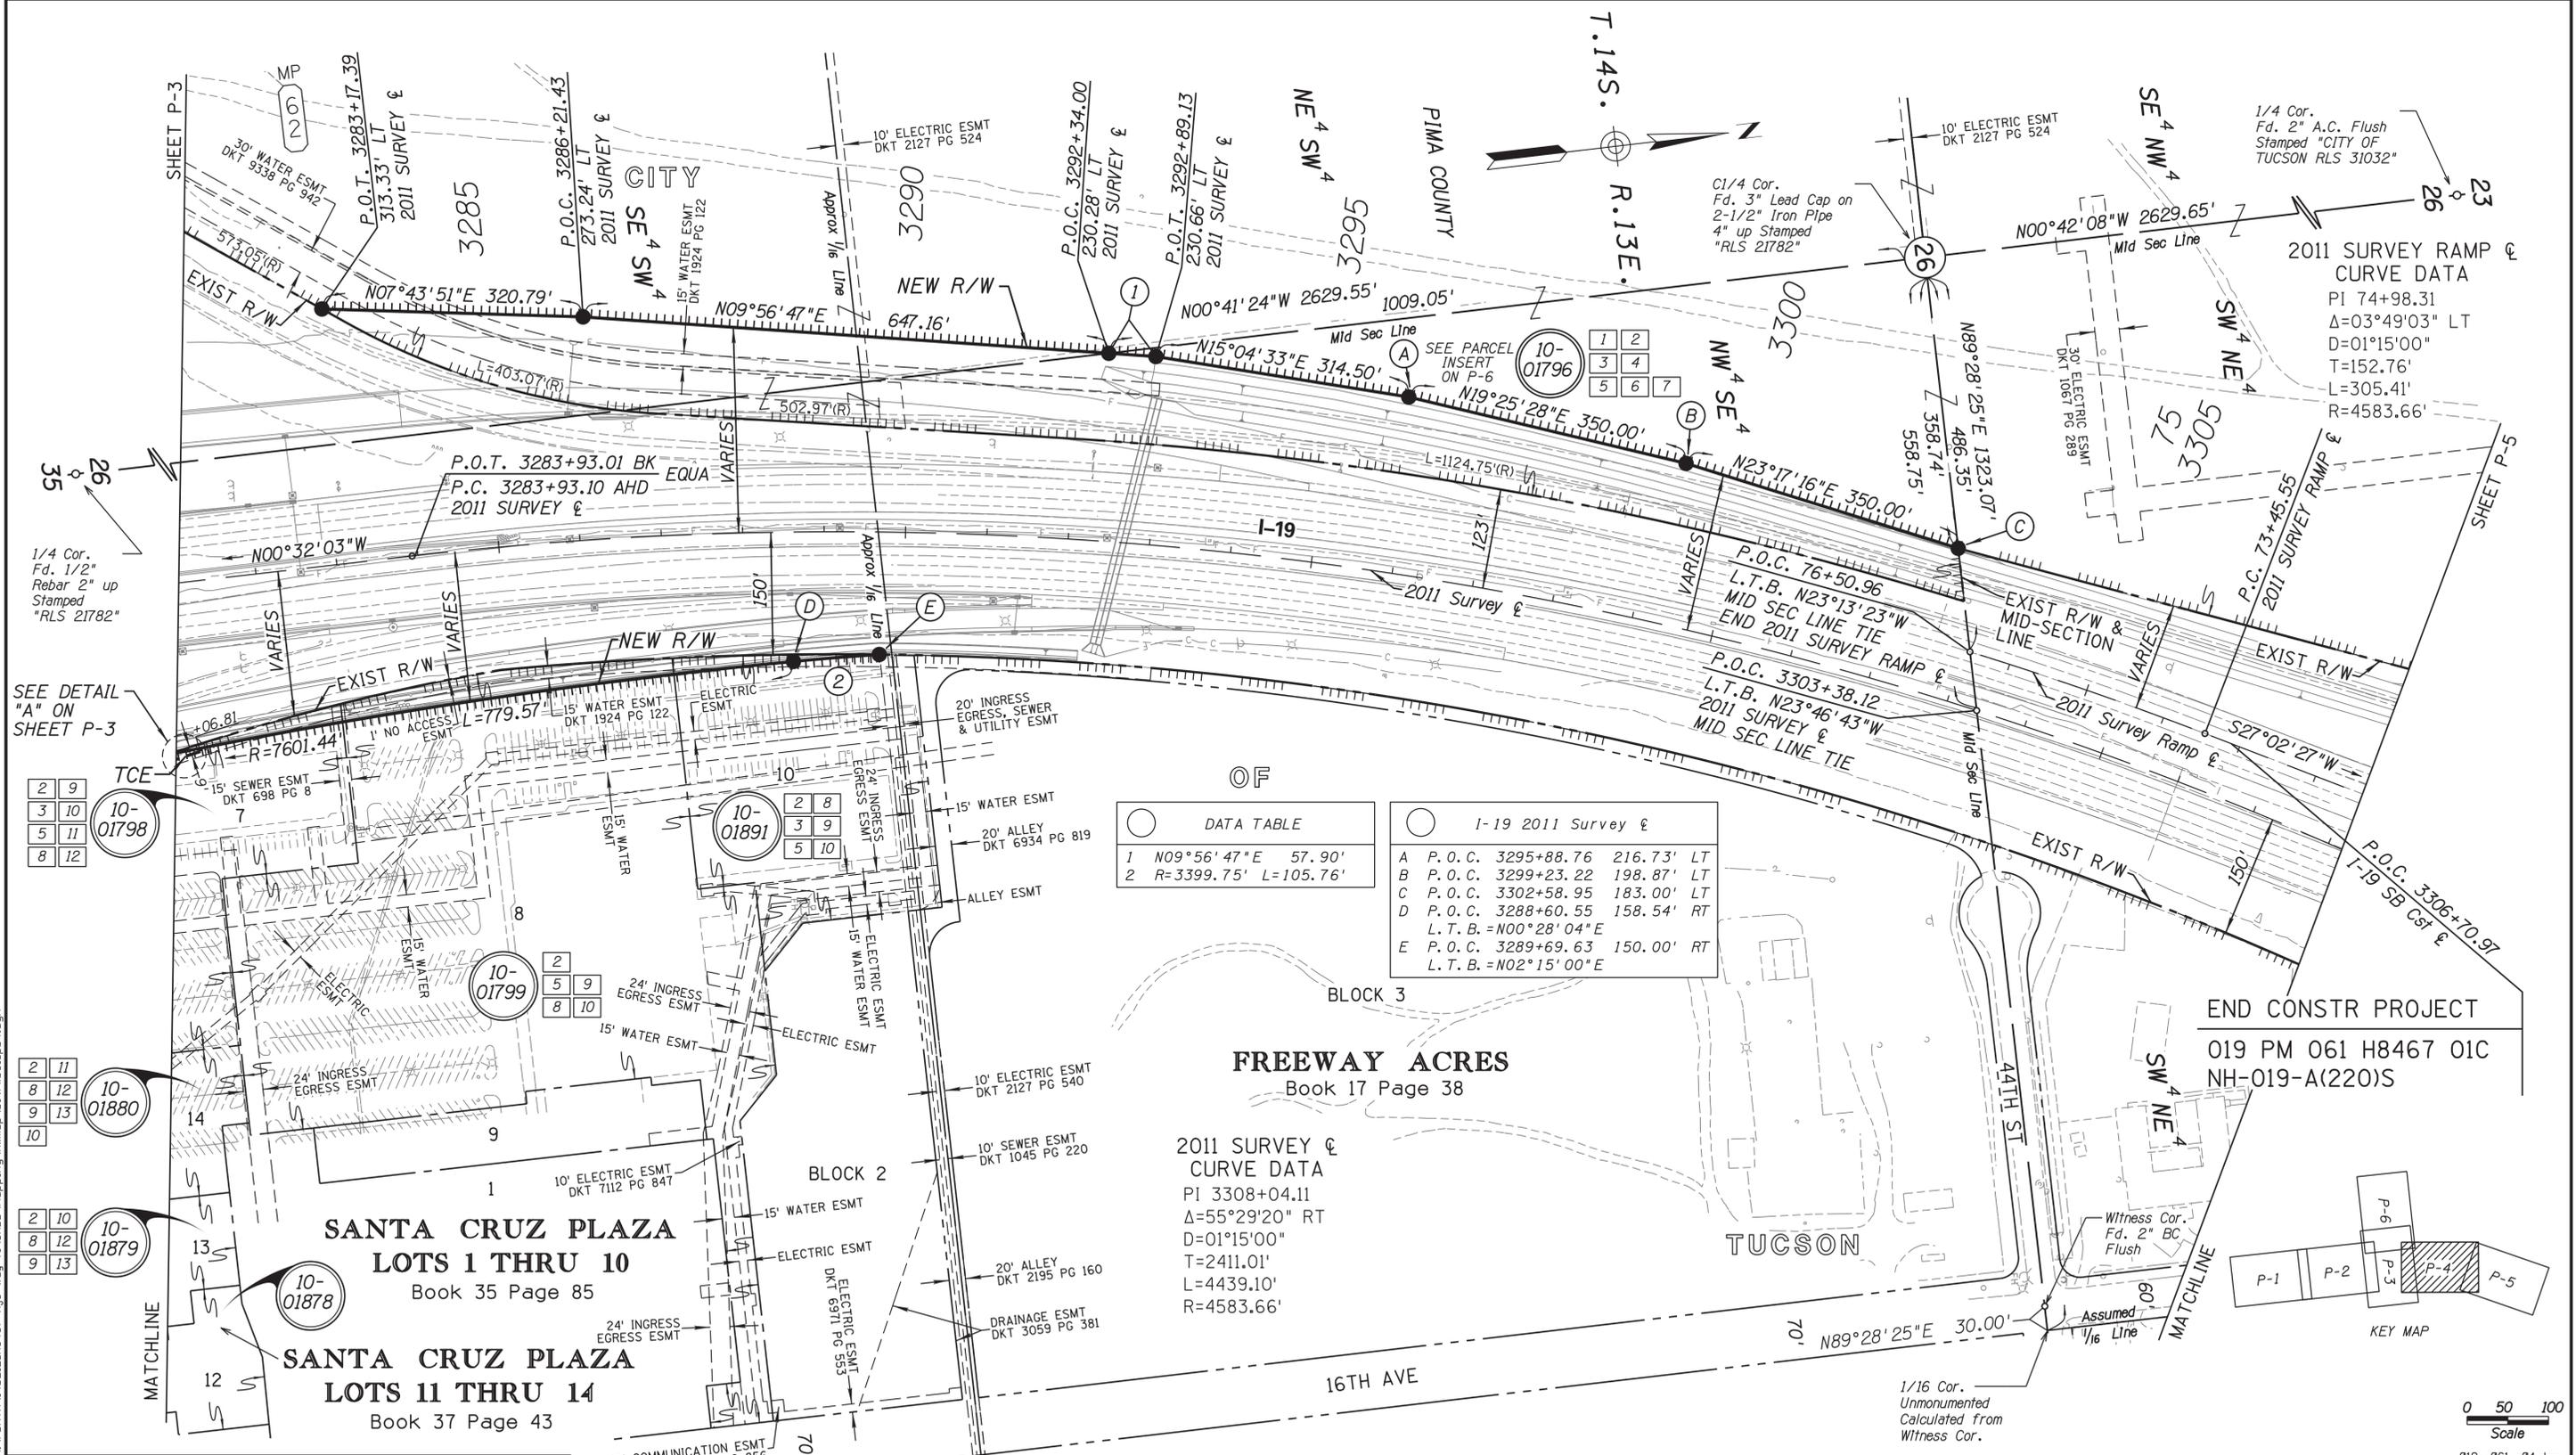

DATA TABLE

1	N09°56'47"E	57.90'
2	R=3399.75'	L=105.76'


I-19 2011 Survey

A	P.O.C. 3295+88.76	216.73' LT
B	P.O.C. 3299+23.22	198.87' LT
C	P.O.C. 3302+58.95	183.00' LT
D	P.O.C. 3288+60.55	158.54' RT
E	P.O.C. 3289+69.63	150.00' RT
	L.T.B. = N00°28'04"E	
	L.T.B. = N02°15'00"E	

2011 SURVEY & CURVE DATA
 PI 3308+04.11
 $\Delta=55^{\circ}29'20''$ RT
 D=01°15'00"
 T=2411.01'
 L=4439.10'
 R=4583.66'

2011 SURVEY RAMP & CURVE DATA
 PI 74+98.31
 $\Delta=03^{\circ}49'03''$ LT
 D=01°15'00"
 T=152.76'
 L=305.41'
 R=4583.66'

END CONSTR PROJECT
 019 PM 061 H8467 01C
 NH-019-A(220)S

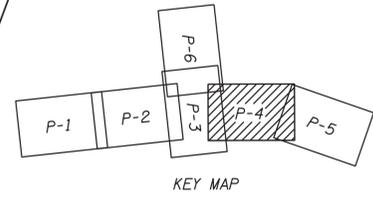


- | | | | | |
|--|--|---|---|---|
| 1 RESERVATIONS IN PATENT FROM USA FOR WATER & MINERAL RIGHTS BK 14 OF DEEDS PG 703 | 5 SEWER CONNECTION AGREEMENT DKT 1055 PG 133 | 9 GRANT OF RECIPROCAL ESMTS AND DECLARATION OF COVENANTS DKT 6823 PG 239 DKT 6973 PG 1077 DKT 7228 PG 476 DKT 7648 PG 904 DKT 9896 PG 1071 DKT 10460 PG 410 DKT 12378 PG 4245 DKT 12393 PG 2424 DKT 12644 PG 2241 | 10 DECLARATION OF COVENANTS, CONDITIONS AND RESTRICTIONS DKT 6823 PG 358 DKT 7648 PG 917 DKT 9896 PG 1051 | 13 INGRESS EGRESS ESMT DKT 7988 PG 947 BLANKET ESMT |
| 2 RESERVATIONS IN PATENT FROM USA FOR WATER & MINERAL RIGHTS BK 2 OF DEEDS PG 298 | 6 LICENSE FOR REMOVAL OF ROAD CONSTRUCTION MATERIAL DKT 1627 PG 374 LOCATION UNKNOWN-MAP ILLEGIBLE | 11 DECLARATION OF COVENANTS, CONDITIONS AND RESTRICTIONS DKT 7648 PG 913 DKT 13157 PG 3119 | 12 ANCHOR & DOWNGUY ESMT DKT 1083 PG 92 LOCATION UNKNOWN | |
| 3 UNSPECIFIED WIDTH WATER ESMT BK 2 OF MISC PG 782 LOCATION OF LINES UNKNOWN | 7 UNSPECIFIED WIDTH ELEC ESMT DKT 3926 PG 550 LOCATION OF LINES UNKNOWN | | | |
| 4 UNSPECIFIED WIDTH ELEC ESMT BK 56 OF DEEDS PG 154 LOCATION OF LINES UNKNOWN | 8 DECLARATION OF COVENANTS, CONDITIONS AND RESTRICTIONS DKT 6823 PG 227 | | | |


CHANGE ORDER REVISIONS			
C.O. NO.	DATE	BY	DESCRIPTION OF REVISIONS

DRAWING NO. D-10-T-422	ARIZONA DEPARTMENT OF TRANSPORTATION INFRASTRUCTURE DELIVERY AND OPERATIONS DIVISION RIGHT OF WAY PLANS SECTION
SURVEY SEE NOTE ON P-1	HIGHWAY NAME: NOGALES - TUCSON
DRAWN/DATE R.C./APRIL 2014	FEDERAL AID NO.: 019-A(220)S
ADOT REVIEW S. PARKER	PROJECT NO.: 019 PM 061 H8467
Michael Baker INTERNATIONAL 2929 N. Central Ave Ste 800 Phoenix, AZ 85012 602.278.1234 www.MBAKERINTL.com	Professional Land Surveyor AZ No. 21782 Digitally signed by Scott A. Nelson Date: 2016.09.02 10:37:15 -0700 (Expires 9-30-18) ELECTRONIC SEAL http://www.btr.state.az.us/
ROUTE NO.: I-19	LOCATION: AJO WAY T.I. (JCT. SR 86)
SHEET P-4	


9/2/2016 10:23:12 AM H:\PDAT\140212-H8467_Ajo_Way_T.I\CADD\Mapping\krmep\019r-w061.p04.dgn

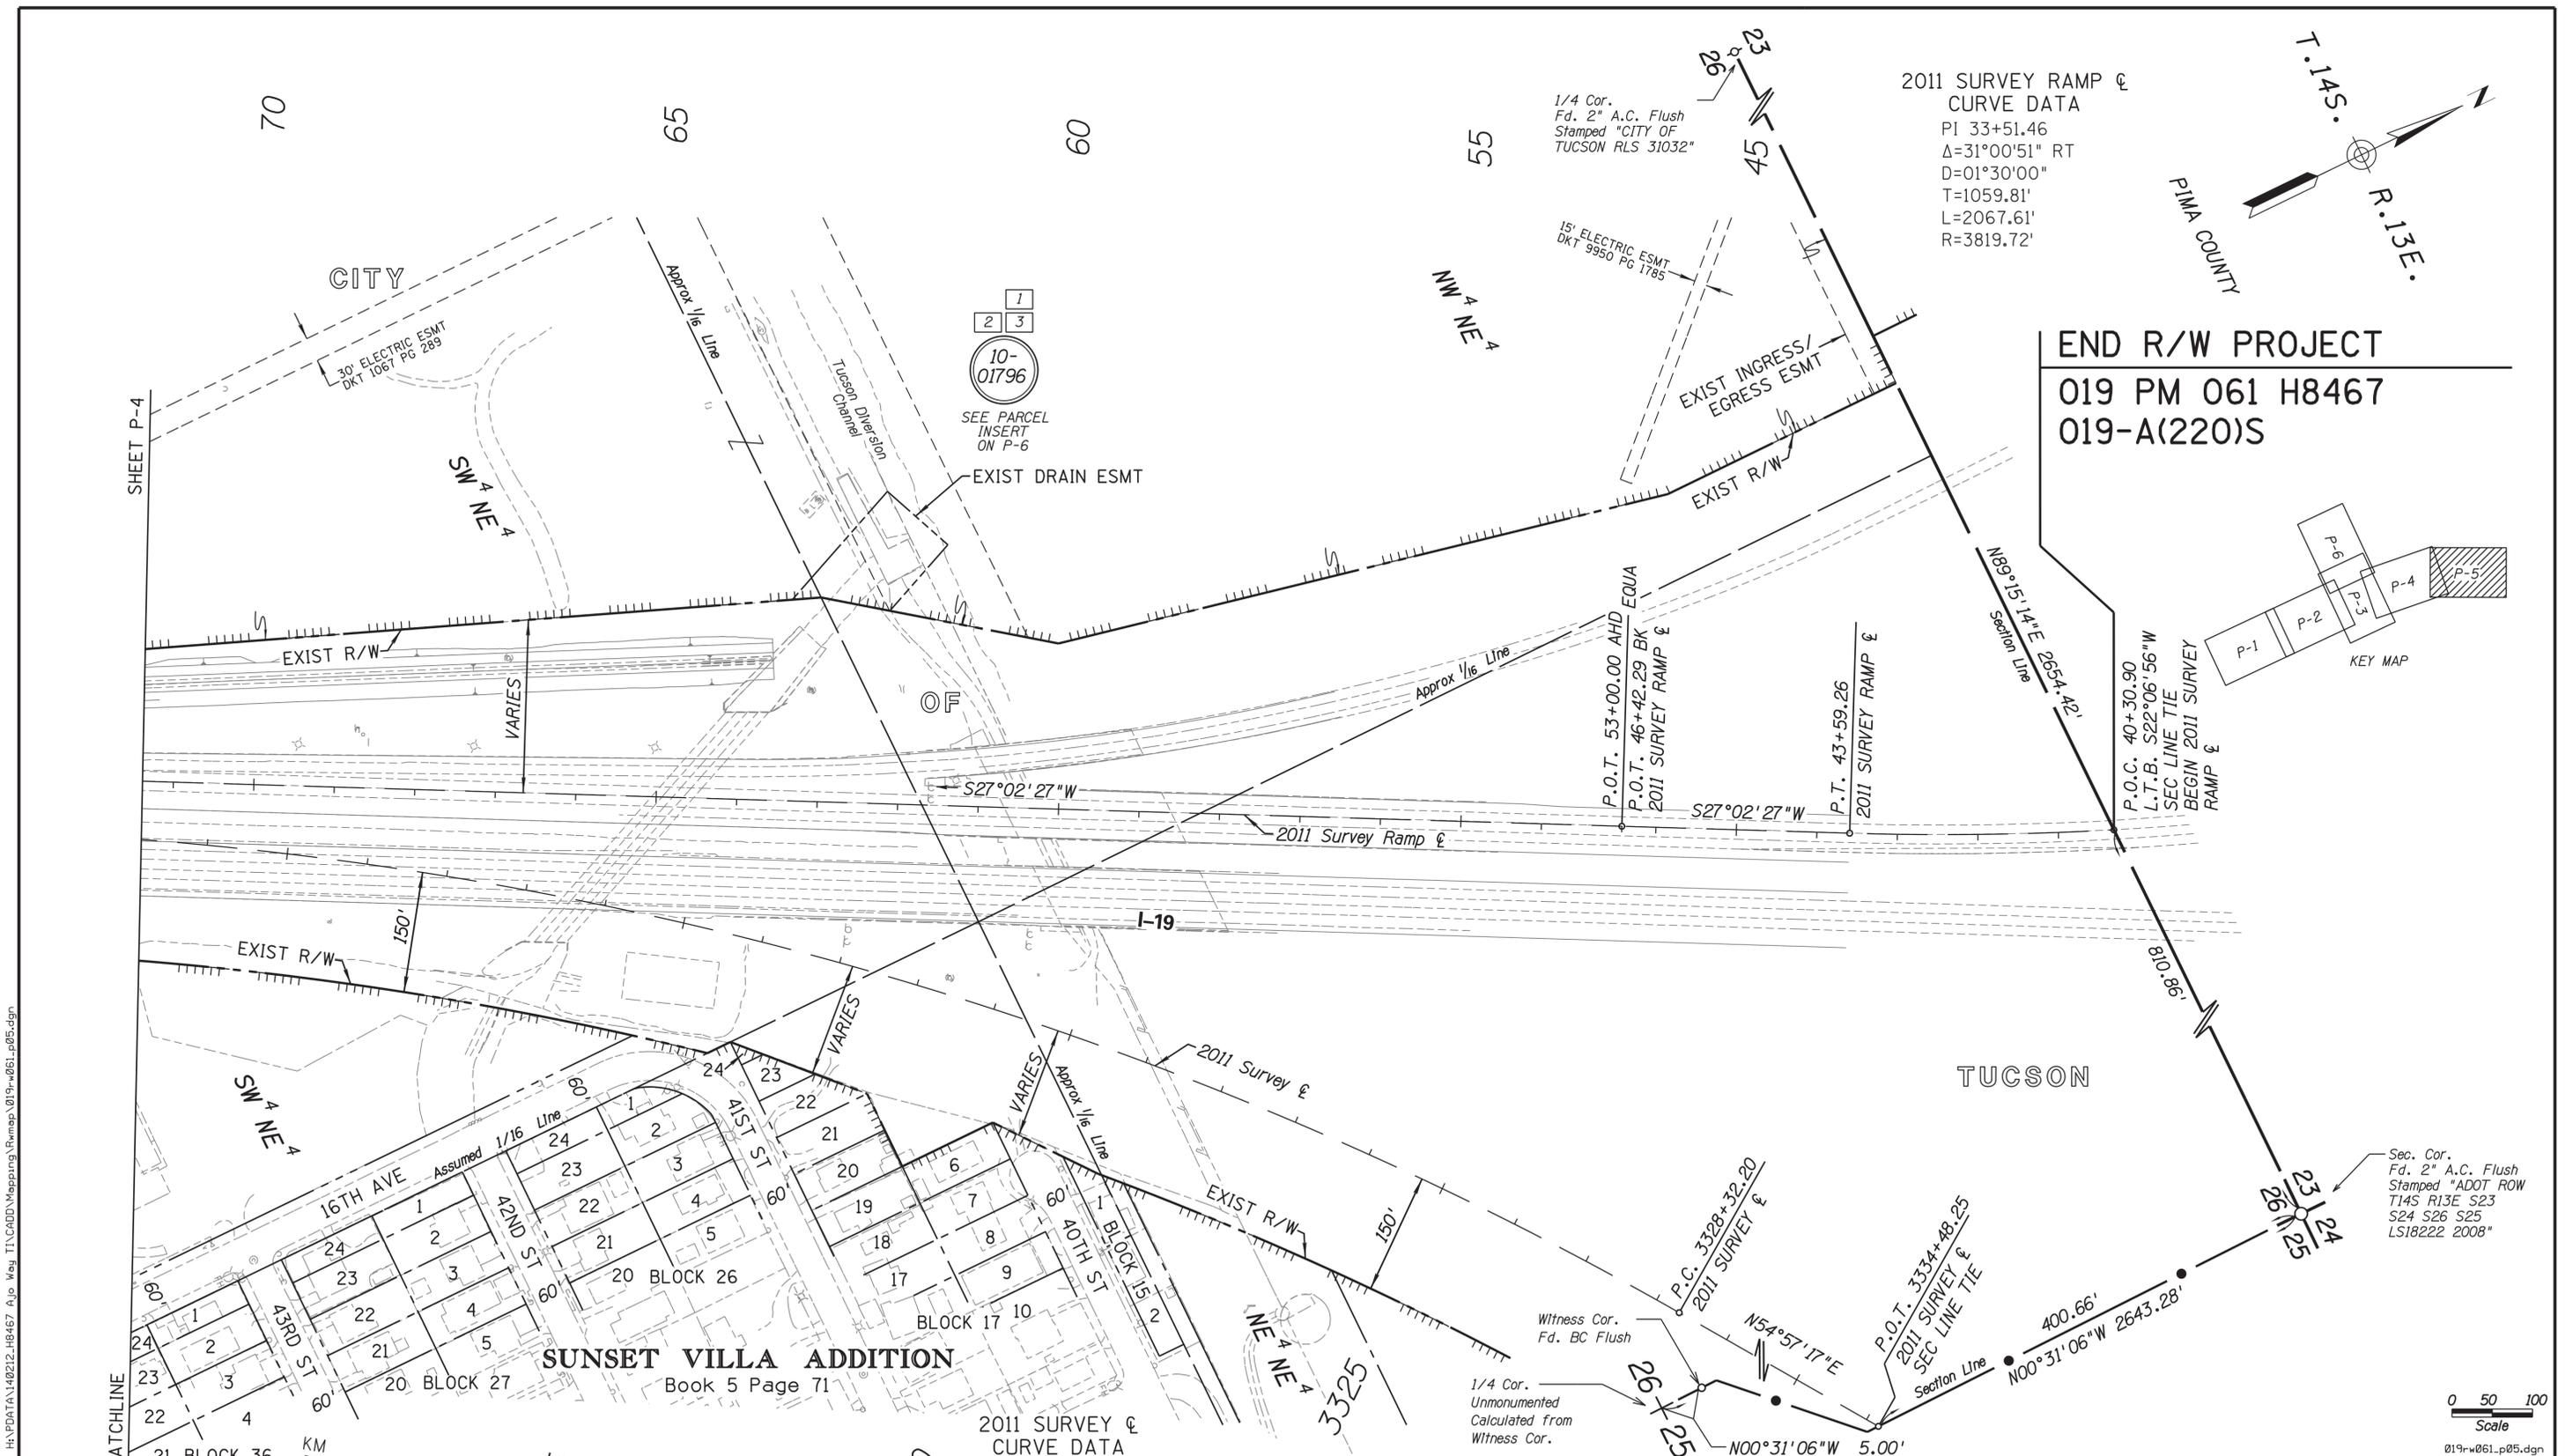

2011 SURVEY RAMP & CURVE DATA
 PI 33+51.46
 $\Delta=31^{\circ}00'51''$ RT
 $D=01^{\circ}30'00''$
 $T=1059.81'$
 $L=2067.61'$
 $R=3819.72'$

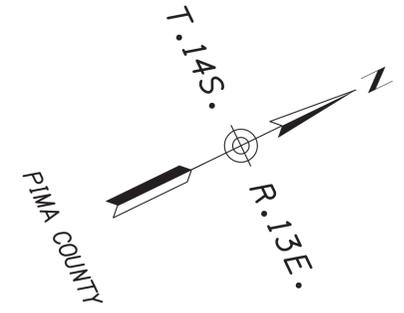

END R/W PROJECT
 019 PM 061 H8467
 019-A(220)S

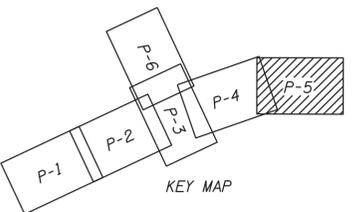

1
2 3
10-01796

SEE PARCEL INSERT ON P-6

EXIST DRAIN ESMT

S27°02'27"W

P.O.T. 53+00.00 AHD EQUA
 P.O.T. 46+42.29 BK
 2011 SURVEY RAMP &

P.T. 43+59.26
 2011 SURVEY RAMP &

P.O.C. 40+30.90
 L.T.B. S22°06'56"W
 SEC LINE TIE
 BEGIN 2011 SURVEY RAMP &

SUNSET VILLA ADDITION

Book 5 Page 71

2011 SURVEY & CURVE DATA
 PI 3308+04.11
 $\Delta=55^{\circ}29'20''$ RT
 $D=01^{\circ}15'00''$
 $T=2411.01'$
 $L=4439.10'$
 $R=4583.66'$


Witness Cor.
 Fd. BC Flush

1/4 Cor.
 Unmonumented
 Calculated from
 Witness Cor.

P.C. 3328+32.20
 2011 SURVEY &

P.O.T. 3334+48.25
 2011 SURVEY &
 SEC LINE TIE

Sec. Cor.
 Fd. 2" A.C. Flush
 Stamped "ADOT ROW
 T14S R13E S23
 S24 S26 S25
 LS18222 2008"

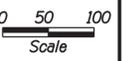


019-rw061-p05.dgn

CHANGE ORDER REVISIONS			
C.O. NO.	DATE	BY	DESCRIPTION OF REVISIONS

DRAWING NO.	D-10-T-422	ARIZONA DEPARTMENT OF TRANSPORTATION INFRASTRUCTURE DELIVERY AND OPERATIONS DIVISION RIGHT OF WAY PLANS SECTION	Professional Land Surveyor AZ No. 21782 Digitally signed by Scott A. Nelson Date: 2016.09.02 10:37:41 -07'00' (Expires 9-30-18) ELECTRONIC SEAL http://www.btr.state.az.us/
SURVEY	SEE NOTE ON P-1		
DRAWN/DATE	R.C./APRIL 2014	HIGHWAY NAME:	NOGALES - TUCSON
ADOT REVIEW	S. PARKER	FEDERAL AID NO.:	019-A(220)S
Michael Baker INTERNATIONAL 2929 N. Central Ave Ste 800 Phoenix, AZ 85012 602.279.1234 www.MBAKERINTL.com		PROJECT NO.:	019 PM 061 H8467
ROUTE NO.:	I-19	LOCATION:	AJO WAY T.I. (JCT. SR 86)
SHEET			P-5


- 1 RESERVATIONS IN PATENT FROM USA FOR WATER & MINERAL RIGHTS BK 14 OF DEEDS PG 703
- 2 UNSPECIFIC WIDTH WATER ESMT BK 2 OF MISC PG 782 LOCATION OF LINES UNKNOWN
- 3 LICENSE FOR REMOVAL OF ROAD CONSTRUCTION MATERIAL DKT 1627 PG 374 LOCATION UNKNOWN-MAP ILLEGIBLE

9/2/2016 10:23:53 AM H:\PDATA\140212-H8467_Ajo_Way_T14CADD\Mapping\kmap\019-rw061.p05.dgn

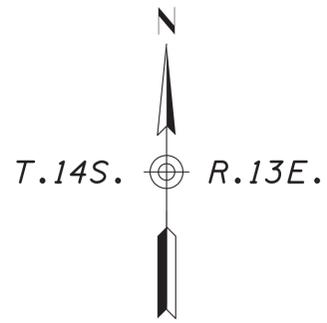

PIMA COUNTY

BEGIN CONSTR PROJECT
019 PM 061 H8467 01C
NH-019-A(220)S

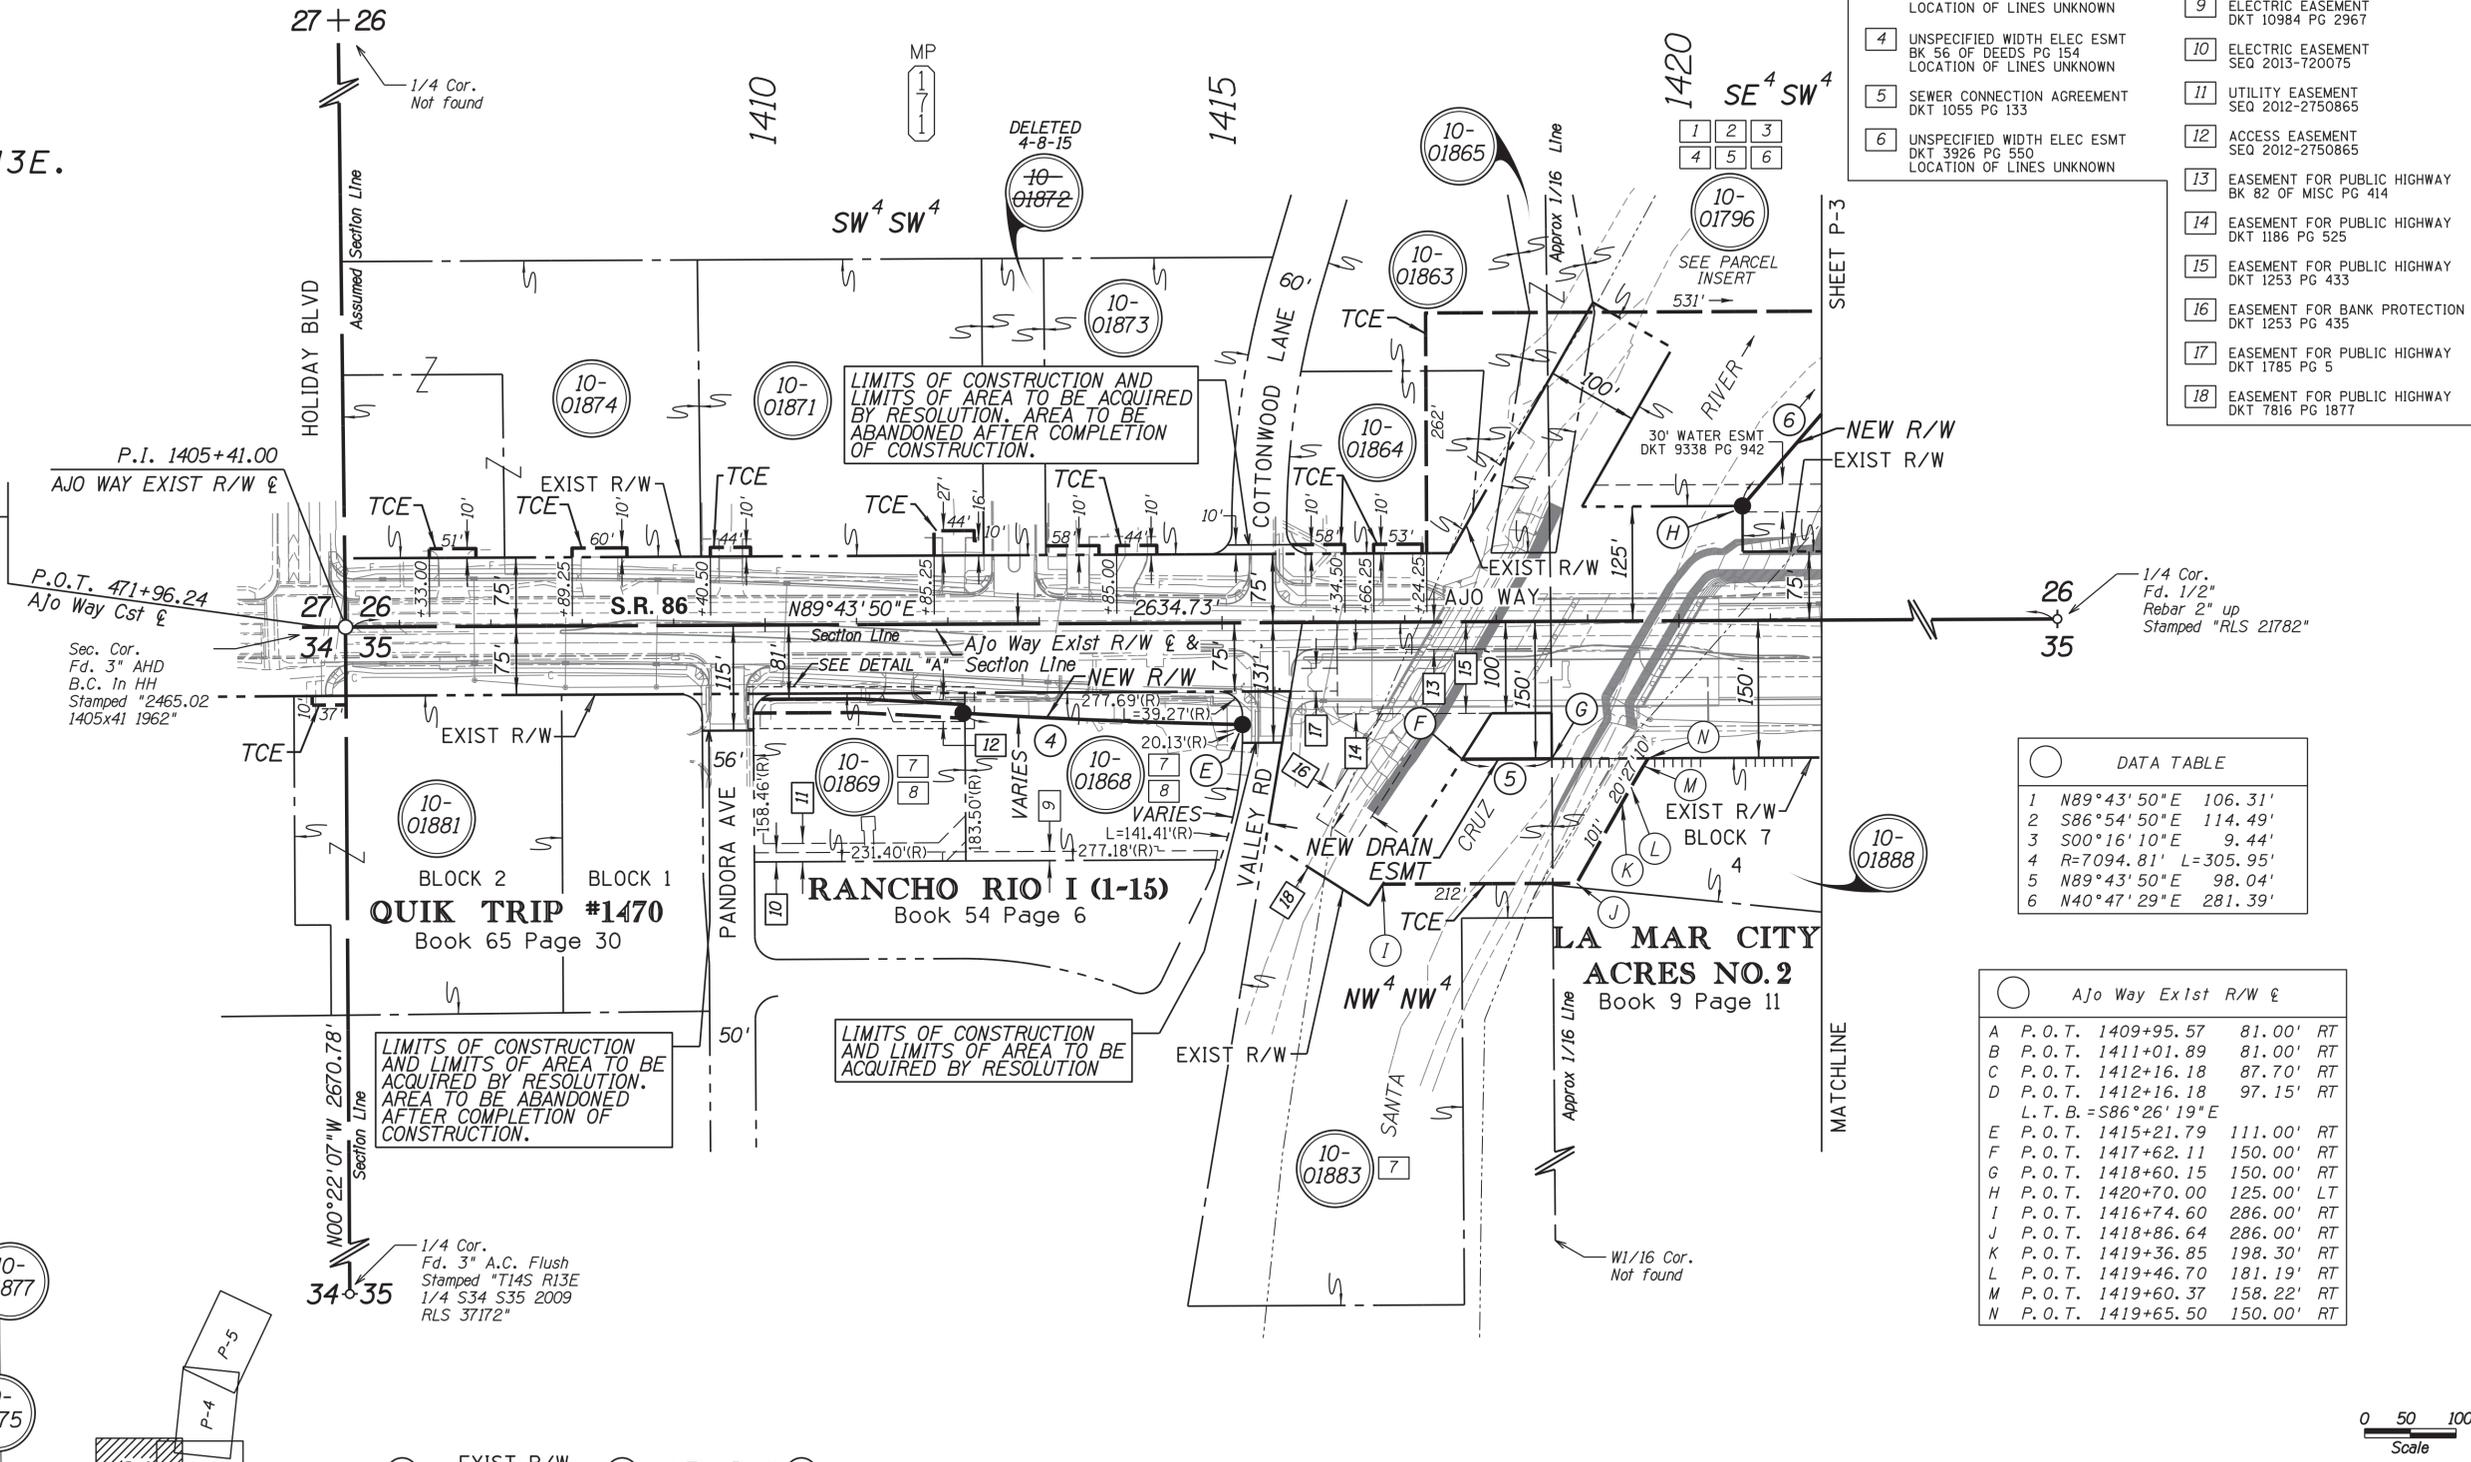




- 1 RESERVATIONS IN PATENT FROM USA FOR WATER & MINERAL RIGHTS BK 14 OF DEEDS PG 703
- 2 RESERVATIONS IN PATENT FROM USA FOR WATER & MINERAL RIGHTS BK 2 OF DEEDS PG 298
- 3 UNSPECIFIED WIDTH WATER ESMT BK 2 OF MISC PG 782 LOCATION OF LINES UNKNOWN
- 4 UNSPECIFIED WIDTH ELEC ESMT BK 56 OF DEEDS PG 154 LOCATION OF LINES UNKNOWN
- 5 SEWER CONNECTION AGREEMENT DKT 1055 PG 133
- 6 UNSPECIFIED WIDTH ELEC ESMT DKT 3926 PG 550 LOCATION OF LINES UNKNOWN
- 7 RESERVATIONS IN PATENT FROM USA FOR WATER & MINERAL RIGHTS BK 3 OF DEEDS PG 795
- 8 DEDICATION OF EASEMENTS TERMS, COVENANTS AND CONDITIONS SEQ 2012-2750865
- 9 ELECTRIC EASEMENT DKT 10984 PG 2967
- 10 ELECTRIC EASEMENT SEQ 2013-720075
- 11 UTILITY EASEMENT SEQ 2012-2750865
- 12 ACCESS EASEMENT SEQ 2012-2750865
- 13 EASEMENT FOR PUBLIC HIGHWAY BK 82 OF MISC PG 414
- 14 EASEMENT FOR PUBLIC HIGHWAY DKT 1186 PG 525
- 15 EASEMENT FOR PUBLIC HIGHWAY DKT 1253 PG 433
- 16 EASEMENT FOR BANK PROTECTION DKT 1253 PG 435
- 17 EASEMENT FOR PUBLIC HIGHWAY DKT 1785 PG 5
- 18 EASEMENT FOR PUBLIC HIGHWAY DKT 7816 PG 1877

DATA TABLE

1	N89°43'50"E	106.31'
2	S86°54'50"E	114.49'
3	S00°16'10"E	9.44'
4	R=7094.81' L=305.95'	
5	N89°43'50"E	98.04'
6	N40°47'29"E	281.39'

Ajo Way Ex1st R/W E

A	P.O.T. 1409+95.57	81.00'	RT
B	P.O.T. 1411+01.89	81.00'	RT
C	P.O.T. 1412+16.18	87.70'	RT
D	P.O.T. 1412+16.18	97.15'	RT
L.T.B. = S86°26'19"E			
E	P.O.T. 1415+21.79	111.00'	RT
F	P.O.T. 1417+62.11	150.00'	RT
G	P.O.T. 1418+60.15	150.00'	RT
H	P.O.T. 1420+70.00	125.00'	LT
I	P.O.T. 1416+74.60	286.00'	RT
J	P.O.T. 1418+86.64	286.00'	RT
K	P.O.T. 1419+36.85	198.30'	RT
L	P.O.T. 1419+46.70	181.19'	RT
M	P.O.T. 1419+60.37	158.22'	RT
N	P.O.T. 1419+65.50	150.00'	RT

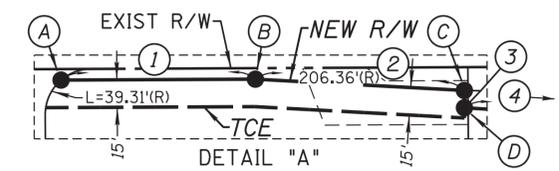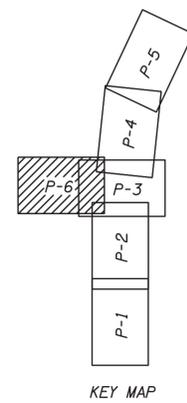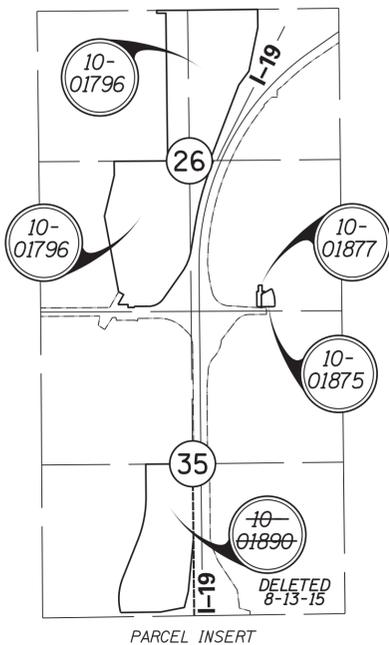





CHANGE ORDER REVISIONS			
C.O. NO.	DATE	BY	DESCRIPTION OF REVISIONS

DRAWING NO.	D-10-T-422	ARIZONA DEPARTMENT OF TRANSPORTATION INFRASTRUCTURE DELIVERY AND OPERATIONS DIVISION RIGHT OF WAY PLANS SECTION
SURVEY	SEE NOTE ON P-1	
DRAWN/DATE	R.C./APRIL 2014	HIGHWAY NAME: NOGALES - TUCSON
ADOT REVIEW	S. PARKER	FEDERAL AID NO.: 019-A(220)S
Michael Baker INTERNATIONAL	2209 N. Central Ave Ste 800 Phoenix, AZ 85012 602.279.1234 www.MBAKERINTL.com	PROJECT NO.: 019 PM 061 H8467
ROUTE NO.: I-19	LOCATION: AJO WAY T.I. (JCT. SR 86)	

0 50 100
Scale
019-rw061-p06.dgn

Professional Land
Surveyor AZ No. 21782
Digitally signed by
Scott A. Nelson
Date: 2016.09.02
10:38:48 -07'00'
(Expires 9-30-18)
ELECTRONIC SEAL
http://www.bts.state.az.us/

- 1 15' SEWER ESMT
DKT 789 PG 41
- 2 RESERVATIONS IN PATENT FROM USA
FOR WATER & MINERAL RIGHTS
BK 10 OF DEEDS PG 650
- 3 UNSPECIFIED WIDTH WATER ESMT
BK 2 OF MISC PG 782
BK 313 OF DEEDS PG 169
LOCATION OF LINES UNKNOWN
- 4 UNSPECIFIED WIDTH TLG & TEL ESMT
BK 64 OF MISC PG 178
LOCATION OF LINES UNKNOWN
- 5 UNSPECIFIED WIDTH ELEC ESMT
BK 52 OF DEEDS PG 190
LOCATION OF LINES UNKNOWN
- 6 SEWER CONNECTION
AGREEMENT
DKT 865 PG 361
- 7 SEWER CONNECTION
AGREEMENT
DKT 2080 PG 324
- 8 SEWER CONNECTION
AGREEMENT
DKT 887 PG 196

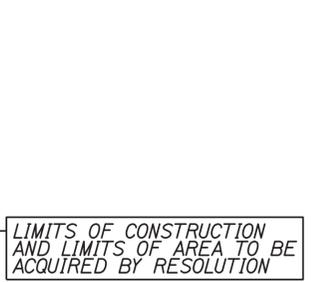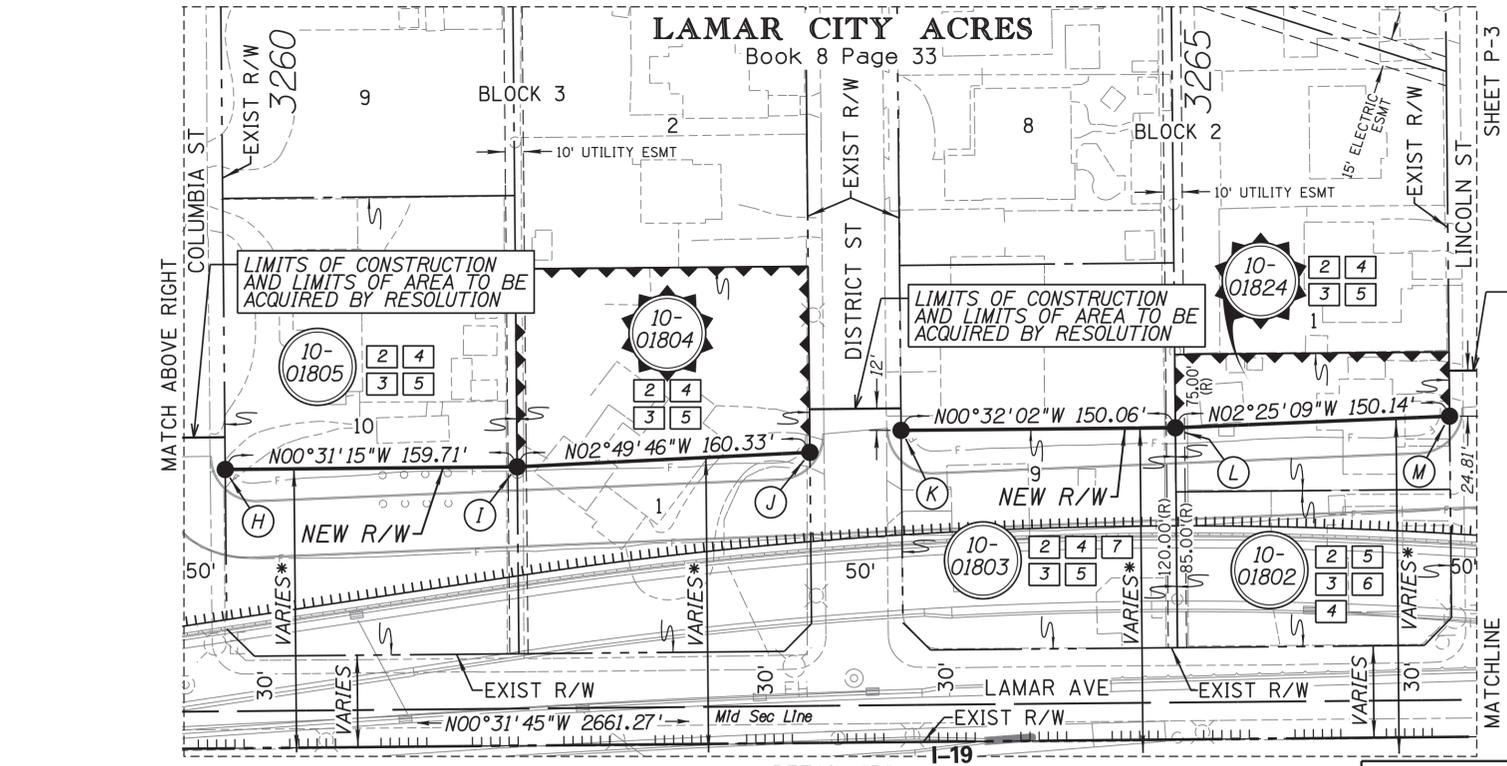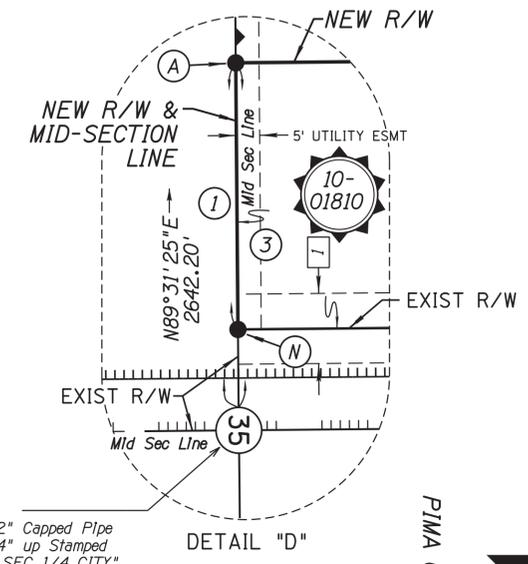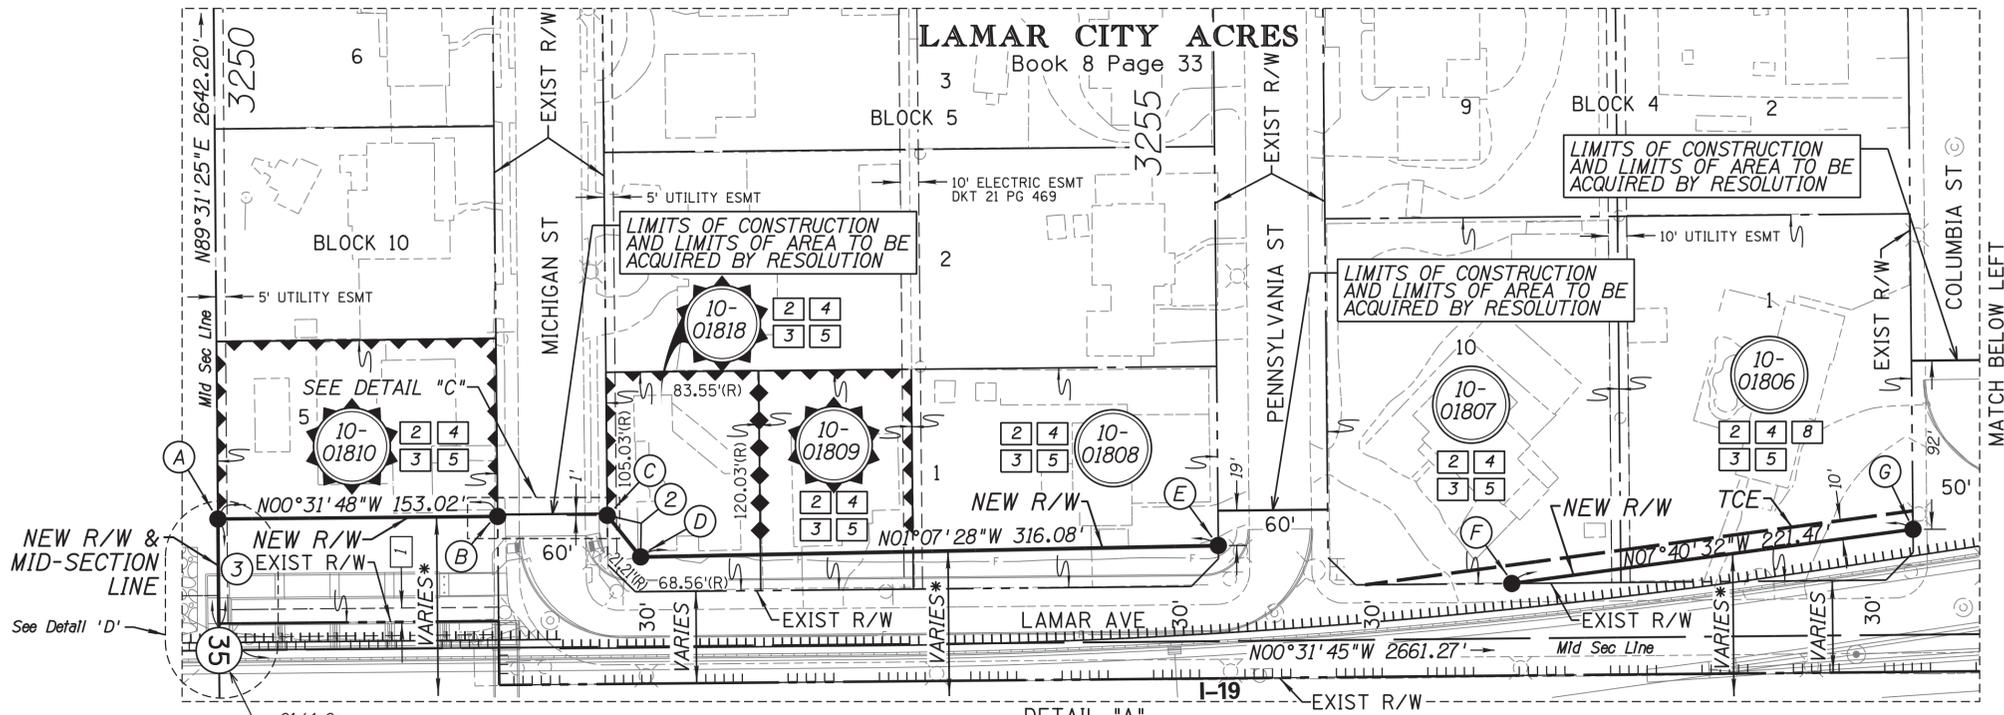


DATA TABLE

1	S89°31'25"W	57.06'
2	N51°08'39"E	29.10'
3	N89°31'25"E	71.72'

I-19 2011 Survey

A	P. O. T.	3249+89.52	217.04'	LT
B	P. O. T.	3251+42.54	217.03'	LT
C	P. O. T.	3252+02.54	217.05'	LT
D	P. O. T.	3252+20.59	194.22'	LT
E	P. O. T.	3255+36.65	197.48'	LT
F	P. O. T.	3256+96.99	175.26'	LT
G	P. O. T.	3259+16.74	202.79'	LT
H	P. O. T.	3259+66.72	277.19'	LT
I	P. O. T.	3261+26.43	277.16'	LT
J	P. O. T.	3262+86.63	283.58'	LT
K	P. O. T.	3263+36.63	295.11'	LT
L	P. O. T.	3264+86.69	295.11'	LT
M	P. O. T.	3266+36.74	300.05'	LT
N	P. O. T.	3249+89.46	159.98'	LT

From Sheet P-2

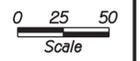

CHANGE ORDER REVISIONS				DRAWING NO.	ARIZONA DEPARTMENT OF TRANSPORTATION INFRASTRUCTURE DELIVERY AND OPERATIONS DIVISION RIGHT OF WAY PLANS SECTION	
C.O. NO.	DATE	BY	DESCRIPTION OF REVISIONS	D-10-T-422	HIGHWAY NAME: NOGALES - TUCSON	
				SURVEY	SEE NOTE ON P-1	
				DRAWN/DATE	R.C./APRIL 2014	
				ADOT REVIEW	S. PARKER	
				Michael Baker INTERNATIONAL 2229 N. Central Ave Ste 800 Phoenix, AZ 85012 602.279.1234 www.MBAKERINTL.com		
				ROUTE NO.:	PROJECT NO.:	
				I-19	019-A(220)S	
				LOCATION:	019 PM 061 H8467	
					AJO WAY T.I. (JCT. SR 86)	
					SHEET P-7	



* New R/W dimensioned from 2011 Survey

9/2/2016 10:25:20 AM H:\PDATA\140212\H8467_Ajo_Way_T.I.CADD\Mapping\krmep\019r-w061.p07.dgn

T.14S. R.13E.

PIMA COUNTY

- 1 2' ELECTRIC ESMT
DKT 1245 PG 49
- 2 5' GAS ESMT
DKT 1276 PG 383
- 3 10' SEWER ESMT
DKT 1261 PG 288
- 4 10' SEWER ESMT
DKT 1261 PG 286
- 5 RESERVATIONS IN PATENT FROM USA FOR WATER & MINERAL RIGHTS BK 10 OF DEEDS PG 650
- 6 UNSPECIFIED WIDTH WATER ESMT BK 2 OF MISC PG 782 BK 313 OF DEEDS PG 169 LOCATION OF LINES UNKNOWN
- 7 UNSPECIFIED WIDTH TLG & TEL ESMT BK 64 OF MISC PG 178 LOCATION OF LINES UNKNOWN
- 8 UNSPECIFIED WIDTH ELEC ESMT BK 52 OF DEEDS PG 190 LOCATION OF LINES UNKNOWN
- 9 SEWER CONNECTION AGREEMENT DKT 1277 PG 450
- 10 SEWER CONNECTION AGREEMENT DKT 1277 PG 451
- 11 SEWER CONNECTION AGREEMENT DKT 1277 PG 447
- 12 SEWER CONNECTION AGREEMENT DKT 1277 PG 452
- 13 ELECTRIC ESMT BK 35 PG 85
- 14 1' NO ACCESS ESMT BK 35 PG 85
- 15 24' INGRESS EGRESS ESMT BK 35 PG 85
- 16 15' WATER ESMT BK 35 PG 85
- 17 16' ELECTRIC ESMT BK 35 PG 85
- 18 15' WATER ESMT DKT 1924 PG 122
- 19 15' TELEPHONE ESMT DKT 2052 PG 518
- 20 10' ELECTRIC ESMT DKT 7053 PG 736
- 21 RESERVATIONS IN PATENT FROM USA FOR WATER & MINERAL RIGHTS BK 2 OF DEEDS PG 298
- 22 DECLARATION OF COVENANTS, CONDITIONS AND RESTRICTIONS DKT 6823 PG 227
- 23 GRANT OF RECIPROCAL ESMTS AND DECLARATION OF COVENANTS DKT 6973 PG 1077 DKT 7228 PG 476 DKT 7648 PG 904 DKT 9896 PG 1071 DKT 10460 PG 410 DKT 12378 PG 4245 DKT 12393 PG 2424 DKT 12644 PG 2241
- 24 DECLARATION OF COVENANTS, CONDITIONS AND RESTRICTIONS DKT 6823 PG 358 DKT 7648 PG 917 DKT 9896 PG 1051
- 25 INGRESS EGRESS ESMT DKT 7988 PG 947 BLANKET ESMT
- 26 ANCHOR & DOWNGUY ESMT DKT 1083 PG 92 LOCATION UNKNOWN
- 27 1' NO ACCESS ESMT BREACH BK 37 PG 43
- 28 DECLARATION OF COVENANTS, CONDITIONS AND RESTRICTIONS DKT 7648 PG 913 DKT 13157 PG 3119
- 29 ELECTRIC ESMT DKT 7701 PG 765

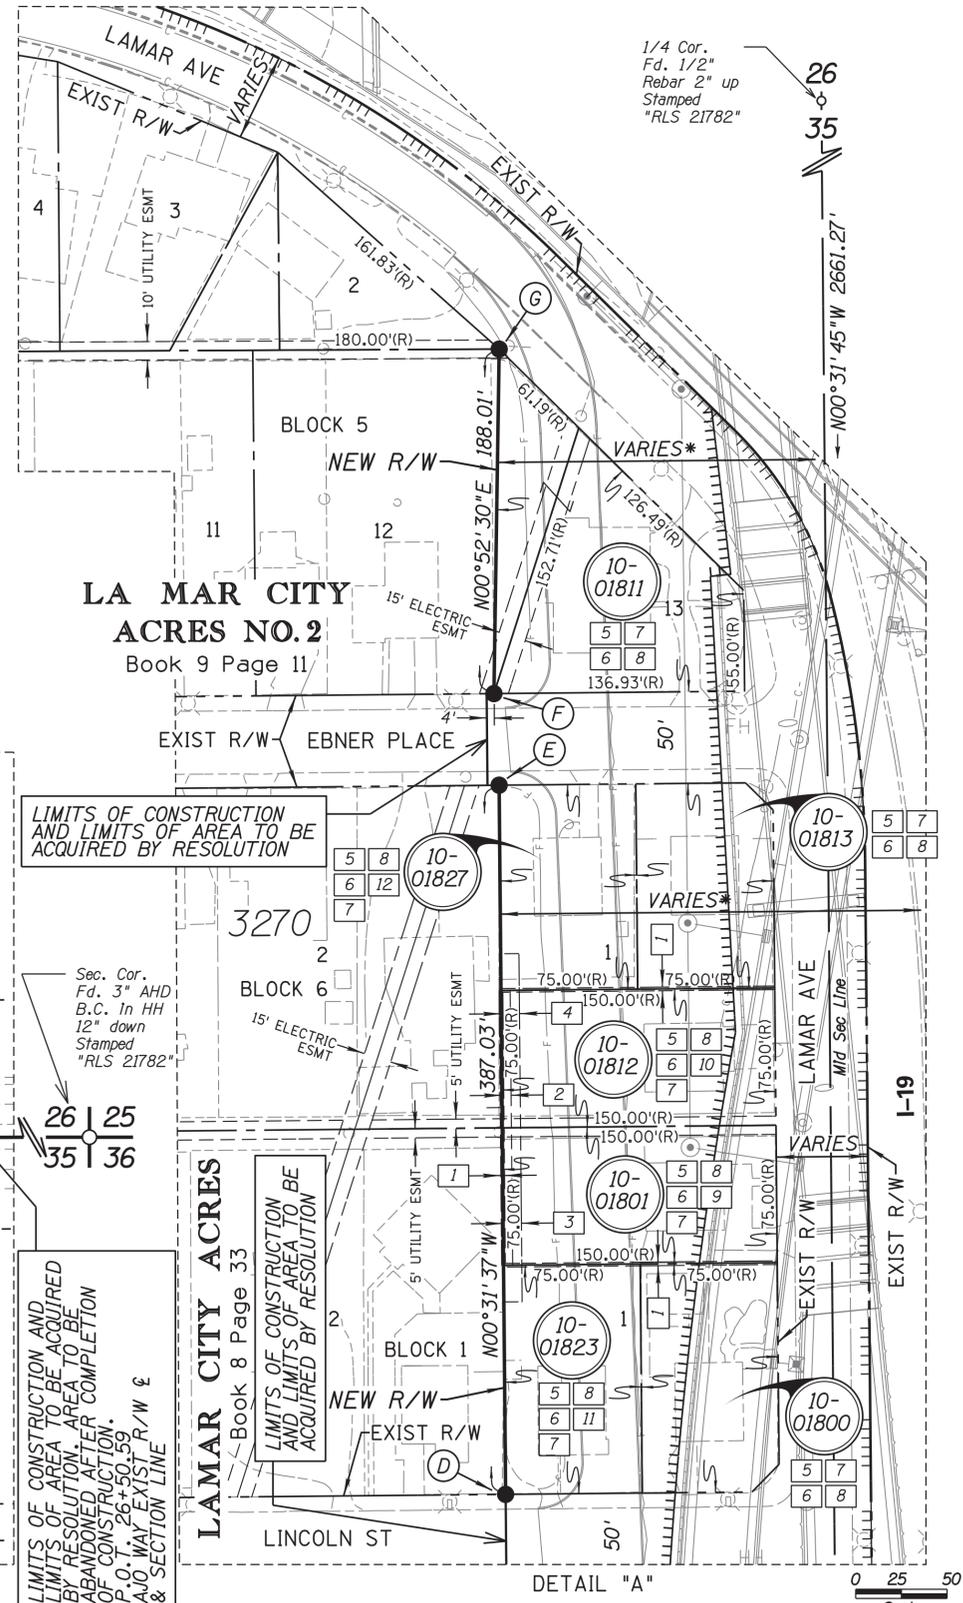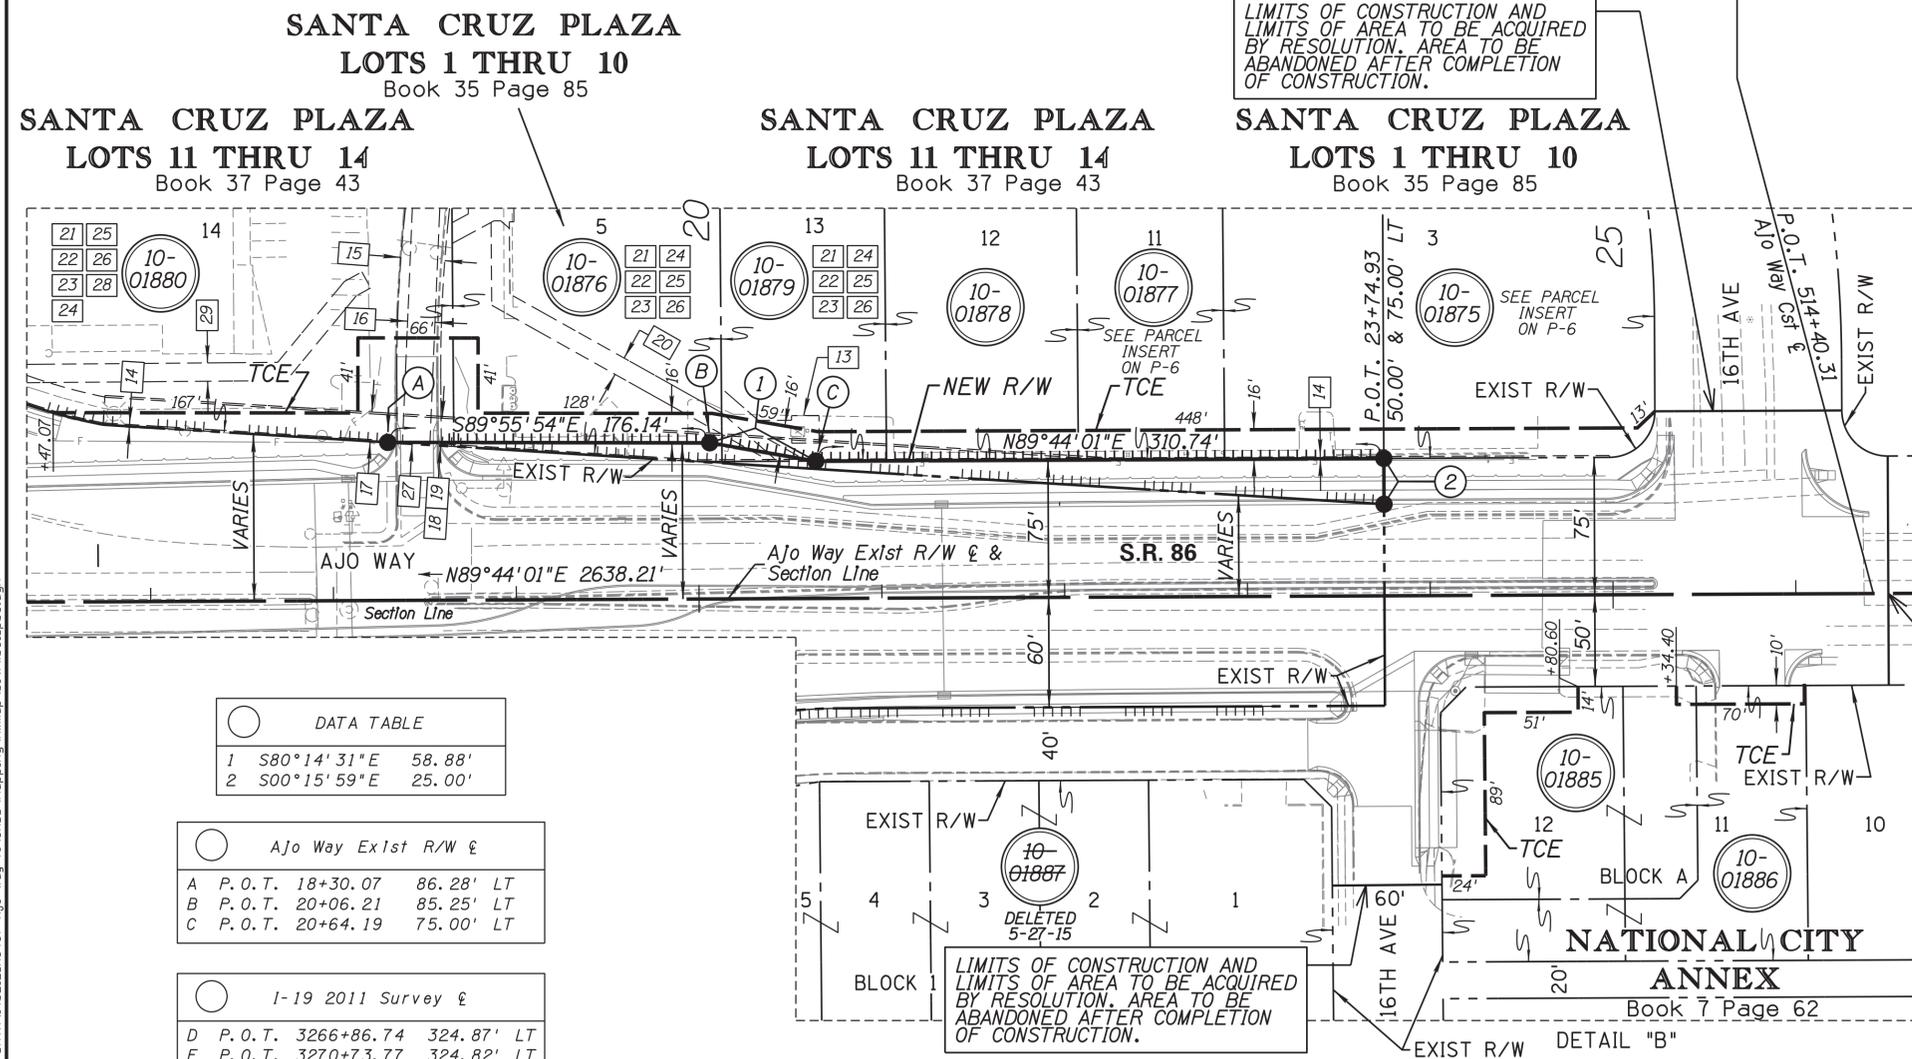

DATA TABLE

1	S80°14'31"E	58.88'
2	S00°15'59"E	25.00'

Ajo Way Exst R/W &

A	P.O.T.	18+30.07	86.28' LT
B	P.O.T.	20+06.21	85.25' LT
C	P.O.T.	20+64.19	75.00' LT

I-19 2011 Survey &

D	P.O.T.	3266+86.74	324.87' LT
E	P.O.T.	3270+73.77	324.82' LT
F	P.O.T.	3271+23.77	327.19' LT
G	P.O.T.	3273+11.72	322+57' LT

LA MAR CITY ACRES NO. 2
Book 9 Page 11

From Sheet P-3

* New R/W dimensioned from 2011 Survey &

CHANGE ORDER REVISIONS



C.O. NO.	DATE	BY	DESCRIPTION OF REVISIONS

DRAWING NO.	D-10-T-422	ARIZONA DEPARTMENT OF TRANSPORTATION INFRASTRUCTURE DELIVERY AND OPERATIONS DIVISION RIGHT OF WAY PLANS SECTION	Professional Land Surveyor AZ No. 21782 Digitally signed by Scott A. Nelson Date: 2016.09.02 10:39:35 -07'00' (Expires 9-30-18) ELECTRONIC SEAL http://www.btr.state.az.us/
SURVEY	SEE NOTE ON P-1		
DRAWN/DATE	R.C./APRIL 2014	HIGHWAY NAME:	NOGALES - TUCSON
ADOT REVIEW	S. PARKER	FEDERAL AID NO.:	019-A(220)S
Michael Baker INTERNATIONAL	2829 N. Central Ave Ste 800 Phoenix, AZ 85012 602.279.1234 www.MBAKERINTL.com	PROJECT NO.:	019 PM 061 H8467
ROUTE NO.:	I-19	LOCATION:	AJO WAY T.I. (JCT. SR 86)
SHEET			P-8

9/2/2016 10:26:00 AM H:\PDATA\140212\H8467 Ajo Way T.I.CADD\Mapping\krmep\019r-w061.p08.dgn

SUPPLEMENTAL RESULTS OF SURVEY

THIS SURVEY SUPPLEMENTS THE RESULTS OF SURVEY AS SHOWN ON PROJECT 019 PM 057 H5105 01R
DATE: JUNE 2011

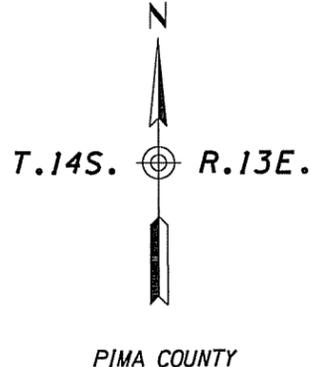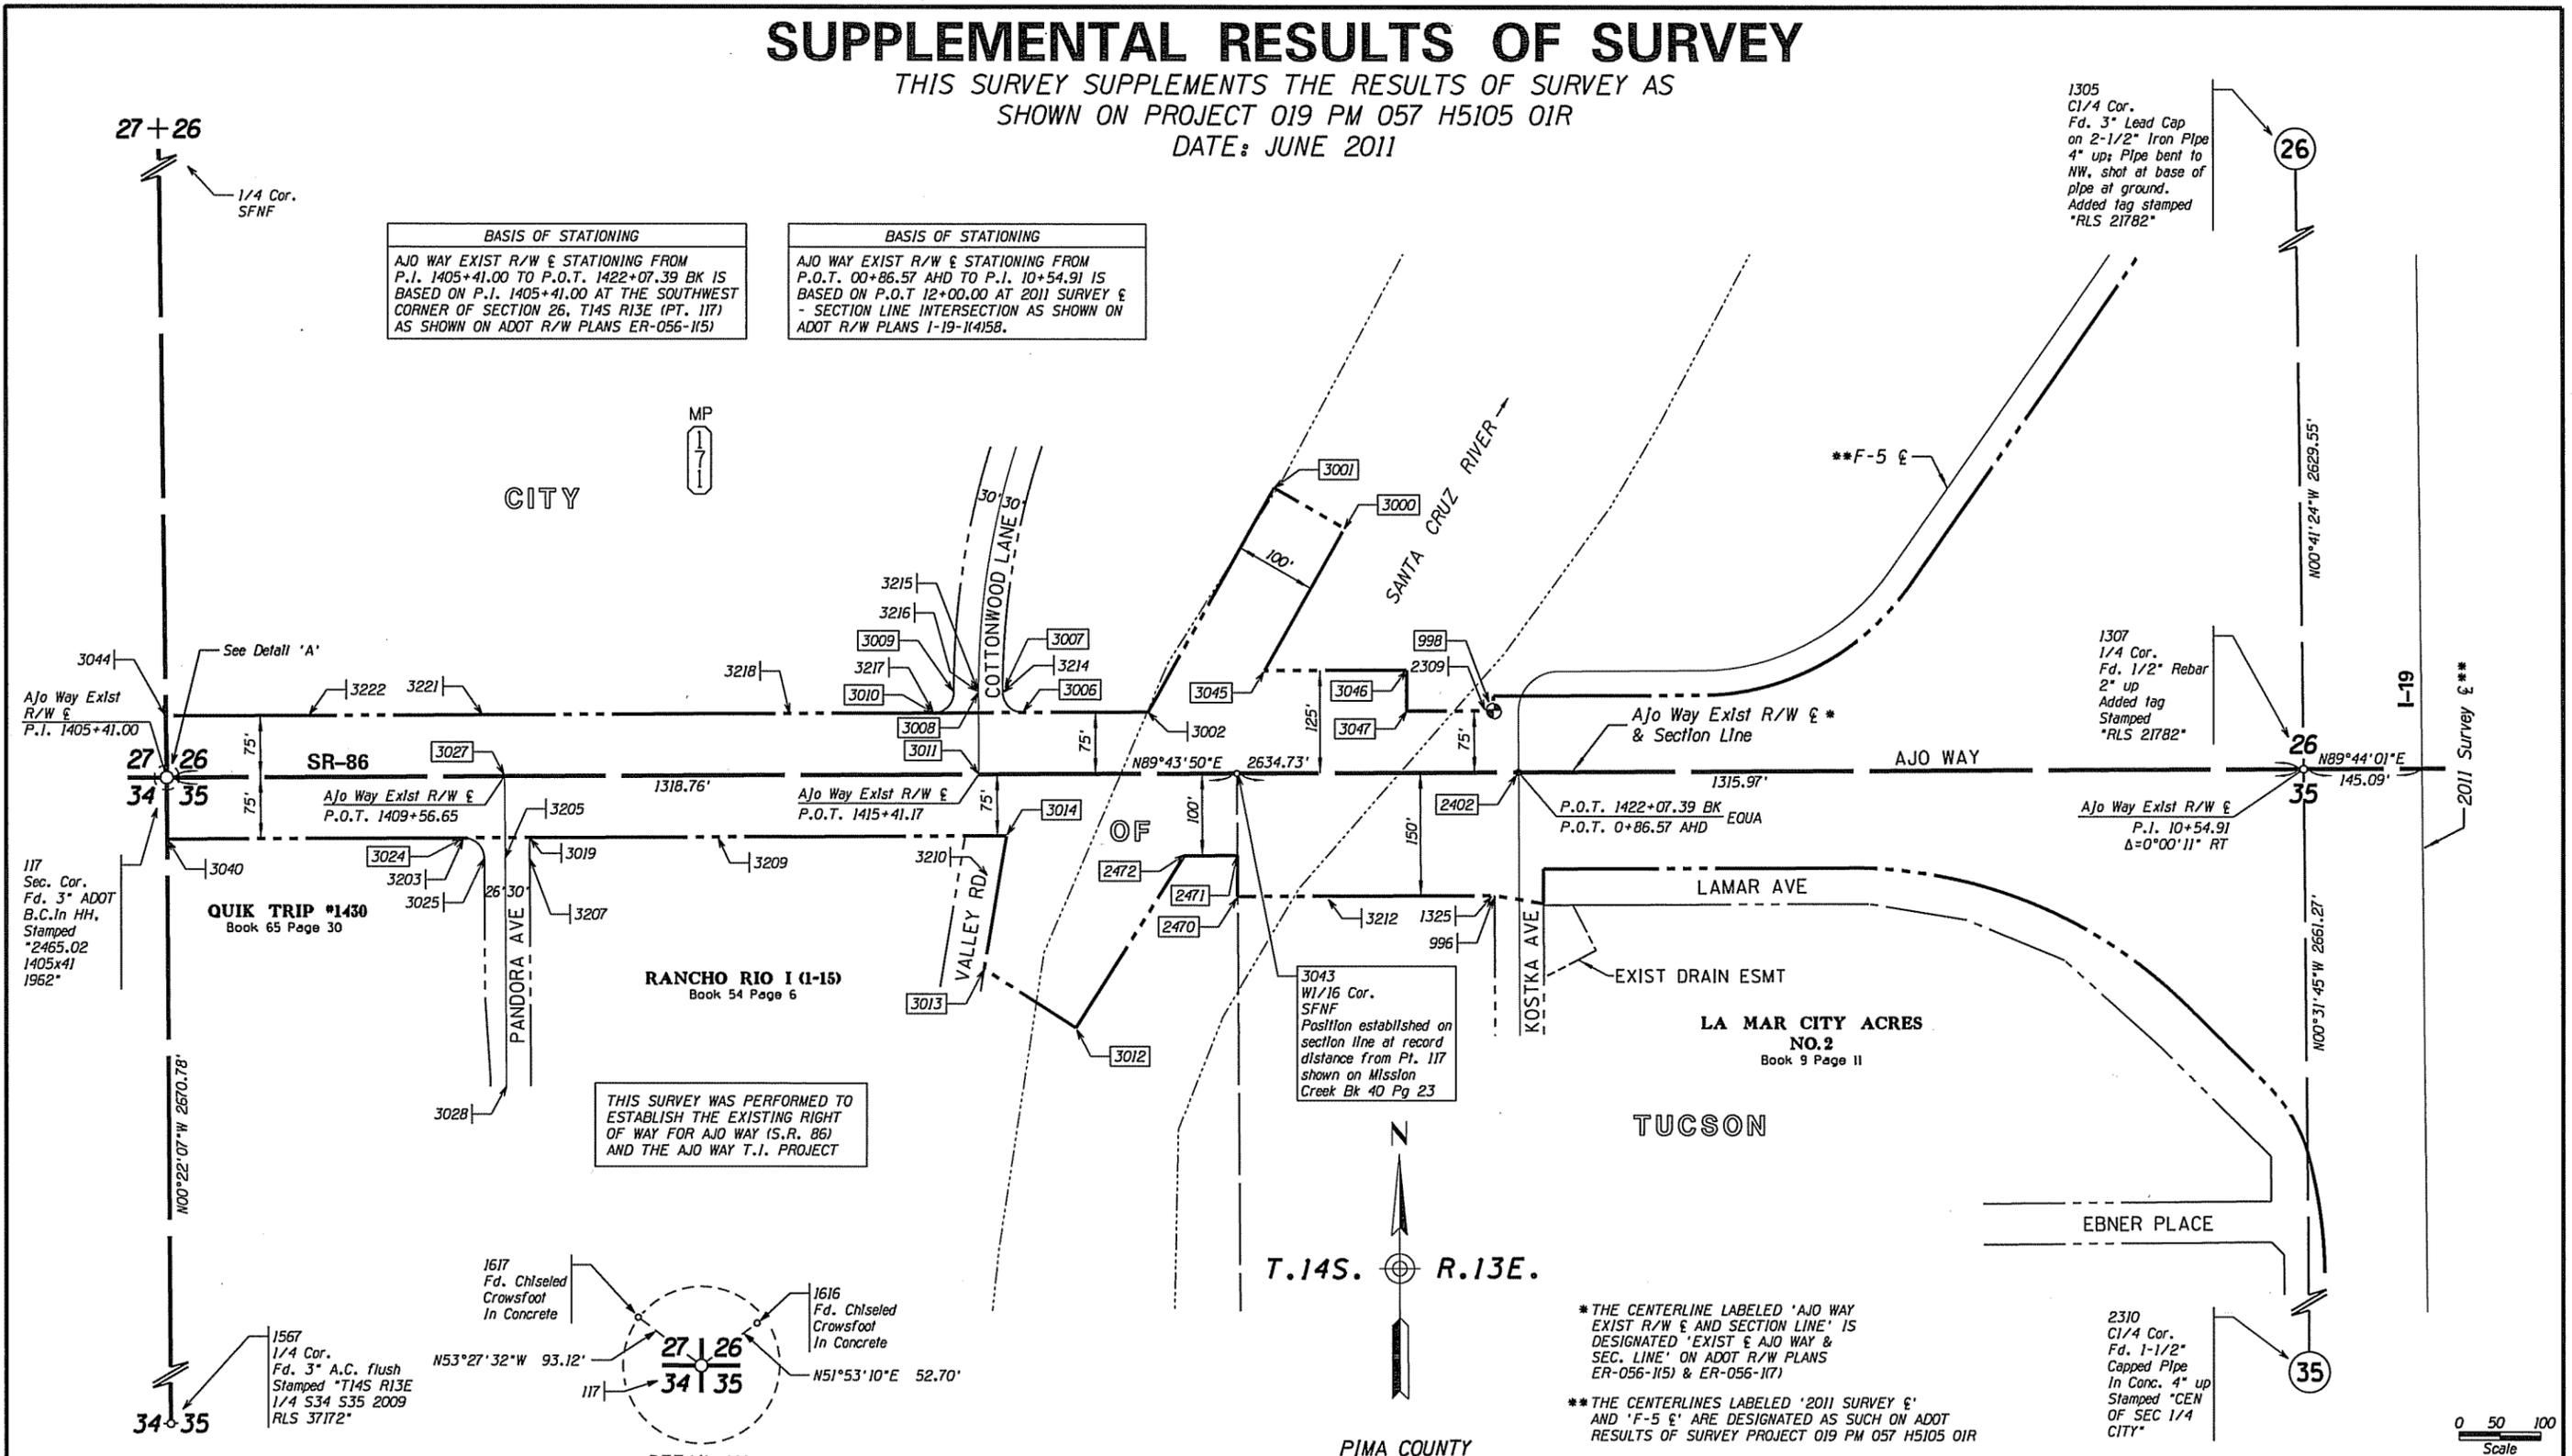

* THE CENTERLINE LABELED 'AJO WAY EXIST R/W & SECTION LINE' IS DESIGNATED 'EXIST & AJO WAY & SEC. LINE' ON ADOT R/W PLANS ER-056-115 & ER-056-117

** THE CENTERLINES LABELED '2011 SURVEY &' AND 'F-5 &' ARE DESIGNATED AS SUCH ON ADOT RESULTS OF SURVEY PROJECT 019 PM 057 H5105 01R

CHANGE ORDER REVISIONS			
C.O. NO.	DATE	BY	DESCRIPTION OF REVISIONS

DRAWING NO.	D-10-T-422	ARIZONA DEPARTMENT OF TRANSPORTATION INTERMODAL TRANSPORTATION DIVISION RIGHT OF WAY PLANS SECTION
SURVEY	AUG. 2012	
DRAWN/DATE	J. HAWS/AUG 12	HIGHWAY NAME: NOGALES - TUCSON
ADOT REVIEW	S. PARKER	FEDERAL AID NO.:
HUBBARD ENGINEERING 480-892-3313 Mesa, AZ snelsonhubbardengineering.com Job # 12193	ROUTE NO.:	PROJECT NO.:
	I-19	019 PM 061 H8467
LOCATION:	AJO WAY T.I. (JCT. SR 86)	
SCALE: 0 50 100		Professional Land Surveyor AZ No. 21782 Digitally signed by Scott A. Nelson Date: 2013.03.06 10:58:29 -0700 (Expires 9-30-15) ELECTRONIC SEAL http://www.bls.state.az.us
019-w061.s01.dgn		SHEET SS-1

SUPPLEMENTAL RESULTS OF SURVEY

THIS SURVEY SUPPLEMENTS THE RESULTS OF SURVEY AS
SHOWN ON PROJECT 019 PM 057 H5105 01R
DATE: JUNE 2011

SR 86 / AJO WAY EXISTING R/W LINE					
THE FOLLOWING LIST OF POINTS REPRESENTS THE EXISTING RIGHT OF WAY LINE AS DETERMINED BY AN ANALYSIS OF MONUMENTATION FOUND DURING THE COURSE OF THIS SURVEY AND THE EXISTING DOCUMENTATION LISTED HEREIN.					
LEFT SIDE			RIGHT SIDE		
PT.	STATION	OFFSET	PT.	STATION	OFFSET
3044	See Note 1	---	3040	1405+41.13	75.00 RT
3002	1417+50.01	75.00 LT	3014	1415+74.85	75.00 RT
3001	1419+07.50	347.80 LT	3013	1415+46.80	237.25 RT
3000	1419+94.10	297.80 LT	3012	1416+59.36	309.68 RT
3045	1418+94.34	125.00 LT	2472	1417+94.29	100.00 RT
3046	1420+70.00	125.00 LT	2471	1418+60.02	100.00 RT
3047	1420+70.00	75.00 LT	2470	1418+60.15	150.00 RT
998	1421+77.39	75.00 LT	996	1421+77.39	150.00 RT

STATIONS AND OFFSETS ARE FROM THE AJO WAY EXIST R/W & SECTION LINE
Note 1: POINT FALLS OUTSIDE DEFINED CENTERLINE

SR 86 / AJO WAY R/W MONUMENTATION					
PT.	NORTHING	EASTING	DESCRIPTION	STATION	OFFSET
996	429569.44470	987036.34607	5/8" REBAR NO TAG	1421+77.39	150.00 RT
1325	429569.38599	987035.88572	2" B.C. FLUSH IN CONCRETE	1421+76.93	150.06 RT
2309	429794.23949	987034.31276	3" AHD B.C.	1421+76.42	74.80 LT
3002	429792.43173	986607.90662	5/8" REBAR WITH TAG STAMPED "RLS 12122" BENT 4" WEST	1417+50.01	75.00 LT
3019	429638.84306	985845.39427	1/2" REBAR WITH CAP STAMPED "KLEIN 42137"	1409+86.78	75.00 RT
3040	429636.74665	985399.74916	1/2" REBAR NO TAG BENT 6" NORTH	1405+41.13	75.00 RT
3044	429786.74171	985398.34492	1/2" REBAR NO TAG	See Note 1	---
3203	429638.42271	985764.24955	1/2" REBAR WITH CAP STAMPED "RLS 37172"	1409+05.63	75.04 RT
3209	429639.94119	986076.74963	1/2" REBAR WITH CAP STAMPED "KLEIN 42137"	1412+18.14	74.99 RT
3212	429568.28893	986828.56829	2" B.C. FLUSH IN CONCRETE	1419+69.61	150.18 RT
3217	429791.19681	986343.79401	1/2" REBAR WITH TAG STAMPED "RLS 4399"	1414+85.89	75.01 LT
3218	429790.20619	986165.28554	1/2" REBAR WITH TAG STAMPED "RLS 4399"	1413+07.38	74.86 LT
3221	429788.51822	985787.36959	5/8" REBAR WITH TAG STAMPED "RLS 16597"	1409+29.46	74.95 LT
3222	429787.44241	985573.44137	5/8" REBAR NO TAG	1407+15.53	74.88 LT

STATIONS AND OFFSETS ARE FROM THE AJO WAY EXIST R/W & SECTION LINE
Note 1: POINT FALLS OUTSIDE DEFINED CENTERLINE

CALCULATED POINTS		
PT.	NORTHING	EASTING
998	429794.44221	987035.28764
2402	429719.58417	987065.64012
2470	429567.95235	986719.10840
2471	429617.95119	986718.74301
2472	429617.64198	986653.01338
3000	430016.37752	986850.94986
3001	430065.96726	986764.11175
3006	429791.70804	986454.06924
3007	429816.59016	986428.95192
3008	429816.44904	986398.95225
3009	429816.30792	986368.95258
3010	429791.19059	986344.07046
3011	429716.45015	986399.42266
3012	429407.32957	986519.07123
3013	429479.22927	986406.17176
3014	429641.60943	986433.45787
3024	429638.46222	985764.43822
3027	429713.70049	985814.91223
3045	429843.11014	986752.00384
3046	429843.93647	986927.66189
3047	429793.93703	986927.89710

MISCELLANEOUS MONUMENTATION			
PT.	NORTHING	EASTING	DESCRIPTION
1616	429744.27001	985440.72666	CHISELED CROWSFOOT IN CONCRETE
1617	429767.18768	985324.45310	CHISELED CROWSFOOT IN CONCRETE
3025	429613.62328	985789.55531	PK NAIL & WASHER STAMPED "RLS 37172"
3028	429328.65714	985817.38852	2" B.C. FLUSH STAMPED "RLS 14145"
3205	429614.03945	985815.51395	HOLE IN PAVEMENT AT THE INTERSECTION OF FOUR PK NAILS SET AS STRADDLE PTS
3207	429613.69743	985845.38355	60D NAIL
3210	429596.30417	986410.60851	2" B.C. FLUSH STAMPED "RLS 14145"
3214	429816.04917	986428.89048	1/2" REBAR NO TAG
3215	429816.30365	986399.15236	PK NAIL IN PAVEMENT
3216	429816.51654	986398.71640	PK NAIL IN PAVEMENT

SECTION CORNERS		
PT.	NORTHING	EASTING
117	429711.74521	985399.26683
1305	432353.49763	988002.30709
1307	429724.13938	988033.96940
1567	427041.01860	985416.44283
2310	427062.98450	988058.54680
3043	429717.94886	986718.01224

GENERAL NOTES

THE FOLLOWING PARAMETERS WERE SET FOR THE BASIS OF THIS SURVEY:

SYSTEM: UNITED STATES STATE PLANE 1983
ZONE: ARIZONA CENTRAL 0202
DATUM: NORTH AMERICAN 1983 (CONUS)
GEOID MODEL: GEO1D03 (CONTINENTAL US)

UNITS = INTERNATIONAL FEET (1 FOOT = 0.3048 METERS EXACTLY)

DIRECT SATELLITE MEASUREMENTS WERE MADE ON EACH POINT ON THE NORTH AMERICAN DATUM OF 1983 WITH AUTOMATIC TRANSLATIONS MADE TO THE STATE PLANE GRID SYSTEM.

GPS CALIBRATION AND TRANSLATION TO THE SURFACE WAS PERFORMED BY GPS SURVEY SOFTWARE. PER THE SCOPE OF WORK AND IN ORDER TO MATCH THE GRID ADJUSTMENT FACTOR DERIVED BY HDR FOR THE DEVELOPMENT OF THE DESIGN CONCEPT REPORT (DCR) A GRID ADJUSTMENT FACTOR OF 1.0001669 AND SCALE ORIGIN VALUES OF N=0.00, E=0.00, WERE USED FOR THE TRANSLATION TO THE SURFACE.

ALL BEARINGS ARE GRID BEARINGS, DISTANCES ARE GROUND DISTANCES AND COORDINATES ARE GROUND COORDINATES.

THIS SURVEY WAS PERFORMED TO ESTABLISH THE EXISTING RIGHT OF WAY FOR AJO WAY (S.R. 86) AND THE AJO WAY T.I. PROJECT

PUBLIC INFORMATION USED IN PREPARATION OF SURVEY						
ADOT RIGHT OF WAY PLANS						
PROJECT NO.	DWG NO.	ADOT TRACS NO.	DESCRIPTION	DATE		
ER-056-1(5)	D-10-T-332	---	AJO-TUCSON HWY.	1978		
ER-056-1(7)	D-10-T-348	---	AJO-TUCSON HWY.	1985		
019 PM 057 H5105 01R	D-10-T-419	019 PM 057 H5105 01R	TUCSON - NOGALES HWY.	2011		
PIMA COUNTY RECORDER'S OFFICE						
TYP.	SEC.	TWP.	RNG.	BOOK	PAGE	DESCRIPTION
MP	26	14S	13E	16	27	RIGHT OF WAY DEDICATION PLAT
MP	35	14S	13E	9	11	LA MAR CITY ACRES NO. 2
MP	35	14S	13E	13	65	PHEBUS ESTATES
MP	35	14S	13E	40	23	MISSION CREEK BLOCKS 1 & 2
MP	35	14S	13E	54	6	RANCHO RIO 1 (LOTS 1-15)
MP	35	14S	13E	65	30	QUIK TRIP #1470
MP	35	14S	13E	63	91	LAS SENDAS (R.C.P)
RS	35	14S	13E	74	67	AMENDED RESULTS OF SURVEY QUIK TRIP #1470

RS= RECORD OF SURVEY
MP= SUBDIVISION MAPS AND PLATS

ALL RECORDS NOTED OBTAINED FROM THE CITY OF TUCSON DEPARTMENT OF TRANSPORTATION MAPS AND RECORDS WEBSITE LOCATED AT:
<http://tdotmaps.transview.org/MANDR/>

CHANGE ORDER REVISIONS				DRAWING NO.	D-10-T-422	ARIZONA DEPARTMENT OF TRANSPORTATION INTERMODAL TRANSPORTATION DIVISION RIGHT OF WAY PLANS SECTION	
C.O. NO.	DATE	BY	DESCRIPTION OF REVISIONS	SURVEY	AUG. 2012	HIGHWAY NAME:	NOGALES - TUCSON
				DRAWN/DATE	J. HAWS/AUG 12	FEDERAL AID NO.:	019-A(220)N
				ADOT REVIEW	S. PARKER	PROJECT NO.:	019 PM 061 H8467
				 HUBBARD ENGINEERING 480-892-3313 Mesa, AZ <small>snelson@hubbardengineering.com Job # 12193</small>			
				ROUTE NO.:	1-19	LOCATION:	AJO WAY T.I. (JCT. SR 86)

019-w061-ss02.dgn

Professional Land Surveyor AZ No. 21782
Digitally signed by Scott A. Nelson
Date: 2013.03.06 10:59:13 -07'00'
(Expires 9-30-15)
ELECTRONIC SEAL
<http://www.lbr.state.az.us/>

SHEET 55-2

SUPPLEMENTAL RESULTS OF SURVEY

THIS SURVEY SUPPLEMENTS THE RESULTS OF SURVEY AS SHOWN ON PROJECT 019 PM 057 H5105 01R

PANDORA AVENUE EXISTING R/W LINE					
THE FOLLOWING LIST OF POINTS REPRESENTS THE EXISTING RIGHT OF WAY LINE AS DETERMINED BY AN ANALYSIS OF MONUMENTATION FOUND DURING THE COURSE OF THIS SURVEY AND THE EXISTING DOCUMENTATION LISTED HEREIN.					
LEFT SIDE			RIGHT SIDE		
PT.	STATION	OFFSET	PT.	STATION	OFFSET
3443	10+75.10	55.04 LT	3024	10+74.91	50.96 RT
3444-	Radius Pt.	---	3440+	Radius Pt.	---
3041	11+00.10	30.00 LT	3025	10+99.91	26.00 RT
3445	13+40.15	30.00 LT	3031	12+74.99	26.00 RT
3450	14+30.15	30.00 LT	3441	13+70.00	20.00 RT
3451	See Note 1	---	3442	16+19.57	20.00 RT

STATIONS AND OFFSETS ARE FROM THE PANDORA AVENUE EXIST R/W &

Note 1: POINT FALLS OUTSIDE DEFINED CENTERLINE

+ = RIGHT CURVE

- = LEFT CURVE

VALLEY ROAD EXISTING R/W LINE					
THE FOLLOWING LIST OF POINTS REPRESENTS THE EXISTING RIGHT OF WAY LINE AS DETERMINED BY AN ANALYSIS OF MONUMENTATION FOUND DURING THE COURSE OF THIS SURVEY AND THE EXISTING DOCUMENTATION LISTED HEREIN.					
LEFT SIDE			RIGHT SIDE		
PT.	STATION	OFFSET	PT.	STATION	OFFSET
3014	10+75.00	23.06 LT	3017	10+75.00	55.00 RT
3458	13+92.89	50.15 LT	3452+	Radius Pt.	---
			3042	11+00.00	30.00 RT
			3619	11+20.17	30.00 RT
			3432+	Radius Pt.	---
			3453	12+72.32	30.00 RT
			3454	12+73.95	33.97 RT
			3455	12+84.24	32.00 RT
			3432+	Radius Pt.	---
			3456	13+12.12	32.00 RT
			3457	14+21.59	32.00 RT

STATIONS AND OFFSETS ARE FROM THE VALLEY ROAD EXIST R/W &

+ = RIGHT CURVE

- = LEFT CURVE

EBNER PLACE EXISTING R/W LINE					
THE FOLLOWING LIST OF POINTS REPRESENTS THE EXISTING RIGHT OF WAY LINE AS DETERMINED BY AN ANALYSIS OF MONUMENTATION FOUND DURING THE COURSE OF THIS SURVEY AND THE EXISTING DOCUMENTATION LISTED HEREIN.					
LEFT SIDE			RIGHT SIDE		
PT.	STATION	OFFSET	PT.	STATION	OFFSET
3176	20+44.99	25.00 RT	3184	20+30.02	40.00 LT
3702	23+00.00	25.00 RT	3183	20+45.01	25.00 LT
			3703	23+00.00	25.00 LT

STATIONS AND OFFSETS ARE FROM THE EBNER PLACE EXIST R/W &

LINCOLN STREET EXISTING R/W LINE					
THE FOLLOWING LIST OF POINTS REPRESENTS THE EXISTING RIGHT OF WAY LINE AS DETERMINED BY AN ANALYSIS OF MONUMENTATION FOUND DURING THE COURSE OF THIS SURVEY AND THE EXISTING DOCUMENTATION LISTED HEREIN.					
LEFT SIDE			RIGHT SIDE		
PT.	STATION	OFFSET	PT.	STATION	OFFSET
3140	20+30.01	40.00 LT	3133	20+29.98	40.00 RT
3144	20+45.01	25.00 LT	3134	20+44.99	25.00 RT
3705	23+00.00	25.00 LT	3704	23+00.00	25.00 RT

STATIONS AND OFFSETS ARE FROM THE LINCOLN STREET EXIST R/W &

DISTRICT STREET EXISTING R/W LINE					
THE FOLLOWING LIST OF POINTS REPRESENTS THE EXISTING RIGHT OF WAY LINE AS DETERMINED BY AN ANALYSIS OF MONUMENTATION FOUND DURING THE COURSE OF THIS SURVEY AND THE EXISTING DOCUMENTATION LISTED HEREIN.					
LEFT SIDE			RIGHT SIDE		
PT.	STATION	OFFSET	PT.	STATION	OFFSET
3149	20+30.02	40.00 LT	3145	20+29.99	40.00 RT
3153	20+45.01	25.00 LT	3146	20+45.00	25.00 RT
3707	23+00.00	25.00 LT	3706	23+00.00	25.00 RT

STATIONS AND OFFSETS ARE FROM THE DISTRICT STREET EXIST R/W &

COLUMBIA STREET EXISTING R/W LINE					
THE FOLLOWING LIST OF POINTS REPRESENTS THE EXISTING RIGHT OF WAY LINE AS DETERMINED BY AN ANALYSIS OF MONUMENTATION FOUND DURING THE COURSE OF THIS SURVEY AND THE EXISTING DOCUMENTATION LISTED HEREIN.					
LEFT SIDE			RIGHT SIDE		
PT.	STATION	OFFSET	PT.	STATION	OFFSET
3158	20+30.02	40.00 LT	3154	20+29.98	40.00 RT
3162	20+45.01	25.00 LT	3155	20+44.99	25.00 RT
3709	23+00.00	25.00 LT	3708	23+00.00	25.00 RT

STATIONS AND OFFSETS ARE FROM THE COLUMBIA STREET EXIST R/W &

PENNSYLVANIA STREET EXISTING R/W LINE					
THE FOLLOWING LIST OF POINTS REPRESENTS THE EXISTING RIGHT OF WAY LINE AS DETERMINED BY AN ANALYSIS OF MONUMENTATION FOUND DURING THE COURSE OF THIS SURVEY AND THE EXISTING DOCUMENTATION LISTED HEREIN.					
LEFT SIDE			RIGHT SIDE		
PT.	STATION	OFFSET	PT.	STATION	OFFSET
3166	20+30.00	45.00 LT	3163	20+29.97	45.00 RT
3170	20+45.00	30.00 LT	3164	20+44.98	30.00 RT
3711	23+00.00	30.00 LT	3710	23+00.00	30.00 RT

STATIONS AND OFFSETS ARE FROM THE PENNSYLVANIA STREET EXIST R/W &

MICHIGAN STREET EXISTING R/W LINE					
THE FOLLOWING LIST OF POINTS REPRESENTS THE EXISTING RIGHT OF WAY LINE AS DETERMINED BY AN ANALYSIS OF MONUMENTATION FOUND DURING THE COURSE OF THIS SURVEY AND THE EXISTING DOCUMENTATION LISTED HEREIN.					
LEFT SIDE			RIGHT SIDE		
PT.	STATION	OFFSET	PT.	STATION	OFFSET
3732	14+32.13	30.00 LT	3731	14+32.13	30.00 RT
967	16+54.90	30.00 LT	3733	16+89.89	30.00 RT
2381	20+14.82	30.00 LT	3185	20+30.00	45.00 RT
3713	23+00.00	30.00 LT	3186	20+45.00	30.00 RT
			3712	23+00.00	30.00 RT

STATIONS AND OFFSETS ARE FROM THE MICHIGAN STREET EXIST R/W &

LAMAR AVENUE EXISTING R/W LINE					
THE FOLLOWING LIST OF POINTS REPRESENTS THE EXISTING RIGHT OF WAY LINE AS DETERMINED BY AN ANALYSIS OF MONUMENTATION FOUND DURING THE COURSE OF THIS SURVEY AND THE EXISTING DOCUMENTATION LISTED HEREIN.					
LEFT SIDE			RIGHT SIDE		
PT.	STATION	OFFSET	PT.	STATION	OFFSET
3185	10+45.00	30.00 LT			
3166	13+49.10	30.00 LT			
3163	14+39.08	30.00 LT			
3158	17+29.17	30.00 LT			
3154	18+09.17	30.00 LT			
3149	20+99.07	30.00 LT			
3145	21+79.08	30.00 LT			
3140	24+49.21	30.00 LT			
3133	25+29.20	30.00 LT			
3184	28+86.24	30.00 LT			

STATIONS AND OFFSETS ARE FROM THE LAMAR AVENUE EXIST R/W &

SR 86 / AJO WAY EXISTING R/W LINE		
THE FOLLOWING LIST OF POINTS REPRESENTS THE EXISTING RIGHT OF WAY LINE AS DETERMINED BY AN ANALYSIS OF MONUMENTATION FOUND DURING THE COURSE OF THIS SURVEY AND THE EXISTING DOCUMENTATION LISTED HEREIN.		
RIGHT SIDE		
PT.	STATION	OFFSET
3040	1405+41.13	75.00 RT
3014	1415+74.85	75.00 RT
3013	1415+46.80	237.25 RT
3012	1416+59.36	309.68 RT
2472	1417+94.29	100.00 RT
2471	1418+60.02	100.00 RT
2470	1418+60.15	150.00 RT
996	1421+77.39	150.00 RT

STATIONS AND OFFSETS ARE FROM THE AJO WAY EXIST R/W & SECTION LINE

I-19 EXISTING R/W LINE					
THE FOLLOWING LIST OF POINTS REPRESENTS THE EXISTING RIGHT OF WAY LINE AS DETERMINED BY AN ANALYSIS OF MONUMENTATION FOUND DURING THE COURSE OF THIS SURVEY AND THE EXISTING DOCUMENTATION LISTED HEREIN.					
LEFT SIDE			RIGHT SIDE		
PT.	STATION	OFFSET	PT.	STATION	OFFSET
2310	3249+89.45	145.32 LT	966	3249+89.98	199.94 RT
983	3249+89.47	159.98 LT	967	3251+42.71	199.94 RT
2381	3251+42.56	159.98 LT	968	3251+42.68	127.33 RT
2165	3251+42.57	145.31 LT	969	3252+07.24	117.37 RT
984	3251+42.58	125.00 LT			
986	3270+31.86	125.00 LT			
987-	Radius Pt.	---			
988	3271+75.31	142.61 LT			
989-	Radius Pt.	---			
2049	3271+84.66	145.19 LT			
989-	Radius Pt.	---			
990	3272+66.03	193.94 LT			
991	3273+61.64	289.55 LT			
992-	Radius Pt.	---			
993	3275+35.31	706.10 LT			
(1) 993	4+94.44	118.00 RT			
(1) 994	1+16.57	118.00 RT			
(1) 995	1+16.57	160.00 RT			
(1) 996	1421+77.39	150.00 RT			

STATIONS AND OFFSETS ARE FROM THE 2011 SURVEY & UNLESS OTHERWISE NOTED

(1) STATIONS AND OFFSETS ARE FROM THE AJO WAY EXIST R/W & SECTION LINE

+ = RIGHT CURVE

- = LEFT CURVE

CHANGE ORDER REVISIONS				DRAWING NO.	D-10-T-422	ARIZONA DEPARTMENT OF TRANSPORTATION INTERMODAL TRANSPORTATION DIVISION RIGHT OF WAY PLANS SECTION	Professional Land Surveyor AZ No. 21782 Digitally signed by Scott A. Nelson Date: 2015.05.19 09:20:55 -0700 (Expires 9-30-15) ELECTRONIC SEAL http://www.bts.state.az.us/
C.O. NO.	DATE	BY	DESCRIPTION OF REVISIONS				
				SURVEY	APRIL 2014	HIGHWAY NAME:	NOGALES - TUCSON
				DRAWN/DATE	R.C./APRIL 2014	FEDERAL AID NO.:	019-A(220)S
				ADOT REVIEW	S. PARKER	PROJECT NO.:	019 PM 061 H8467
				Baker 2329 N CENTRAL AVENUE, SUITE 800 PHOENIX, ARIZONA 85012 602.279.1234 • FAX 602.279.1411 MICHAEL BAKER JR. INC. www.mbakercorp.com			
				ROUTE NO.:	I-19	LOCATION:	AJO WAY T.I. (JCT. SR 86)
							SHEET SS-6

THIS SURVEY WAS PERFORMED TO ESTABLISH THE EXISTING RIGHT OF WAY FOR SIDE STREETS AND PROPERTY LINES OF PARCELS AND AREAS THAT ADOT WILL ACQUIRE FROM FOR THE AJO WAY T.I. PROJECT (SEE SURVEY NOTE #1 ON SHEET SS-5 FOR MORE DETAILS)

SUPPLEMENTAL RESULTS OF SURVEY

THIS SURVEY SUPPLEMENTS THE RESULTS OF SURVEY AS
SHOWN ON PROJECT 019 PM 057 H5105 01R

PANDORA AVENUE R/W MONUMENTATION					
PT.	NORTHING	EASTING	DESCRIPTION	STATION	OFFSET
3025	429613.62328	985789.55531	PK NAIL & WASHER STAMPED "RLS 37172" FLUSH	10+99.91	26.00 RT
3031	429438.54690	985790.68126	PK NAIL NO ID FLUSH	12+74.99	26.00 RT
3041	429613.80036	985845.55533	PK NAIL WITH TAG STAMPED "RLS 37172" FLUSH	11+00.10	30.00 LT
3203	429638.42271	985764.24955	1/2" REBAR WITH CAP STAMPED "RLS 37172" FLUSH	10+74.95	51.15 RT
3442	429094.01039	985798.89717	SCREW WITH TAG ILLEGIBLE IN TOP OF WALL	16+19.57	20.00 RT
3443	429638.96086	985870.43721	1/2" REBAR WITH 1-1/2" ALUM CAP STAMPED "KLEIN 42137" FLUSH	10+75.10	55.04 LT
3450	429283.75596	985847.67791	60D NAIL DN 1.2'	14+30.15	30.00 LT
3451	428957.68130	985849.77497	1/2" REBAR NO ID FLUSH	See Note 1	---
5306	429292.20854	985797.41994	1/2" REBAR WITH CAP STAMPED "RLS 37172" FLUSH	14+21.37	20.20 RT
5308	429343.51307	985797.11356	PK NAIL WITH TAG STAMPED "RLS 37172" FLUSH	13+70.07	20.18 RT
5314	429455.24195	985846.45279	1/2" REBAR WITH CAP STAMPED "KLEIN 42137" FLUSH	12+58.66	29.88 LT
5317	429202.31964	985848.22223	5/8" REBAR NO ID DN 0.1'	15+11.58	30.02 LT
5318	428968.12191	985849.22858	5/8" REBAR WITH 1-1/2" LEAD CAP STAMPED "LS 1052 5.66" UP 0.9'	See Note 1	---
5319	428963.74792	985849.72313	1" IRON PIPE NO ID FLUSH	See Note 1	---

STATIONS AND OFFSETS ARE FROM THE PANDORA AVENUE EXIST R/W &
Note 1: POINT FALLS OUTSIDE DEFINED CENTERLINE

VALLEY ROAD R/W MONUMENTATION					
PT.	NORTHING	EASTING	DESCRIPTION	STATION	OFFSET
5330	429326.05690	986292.04263	1/2" REBAR NO ID DN 0.2'	14+21.64	32.27 RT
5332	429457.60655	986350.26879	1/2" REBAR NO ID FLUSH	12+74.68	35.41 RT

STATIONS AND OFFSETS ARE FROM THE VALLEY ROAD EXIST R/W &

EBNER PLACE R/W MONUMENTATION					
PT.	NORTHING	EASTING	DESCRIPTION	STATION	OFFSET
3176	429196.83504	987993.91507	3" AHD B.C. FLUSH	20+44.99	25.00 RT
3177	429195.51940	987856.78741	5/8" REBAR NO ID FLUSH	21+82.13	25.00 RT
3182	429146.26156	987934.38225	3/4" IRON PIPE NO ID DN 0.2'	21+05.01	25.00 LT
3183	429146.83719	987994.37950	1-1/2" IRON PIPE NO ID DN 0.1'	20+45.01	25.00 LT
3735	429145.78599	987859.59343	1" IRON PIPE NO ID FLUSH	21+79.80	24.76 LT
5217	429131.72889	988009.34368	1-1/2" IRON PIPE NO ID DN 0.2'	20+30.19	40.25 LT
5222	429144.33095	987705.98695	3/4" IRON PIPE NO ID FLUSH	23+33.41	24.74 LT
5223	429141.98938	987481.11281	1-1/2" IRON PIPE NO ID FLUSH	25+58.30	24.92 LT
5224	429142.44631	987421.34598	3/8" REBAR NO ID UP 0.1'	26+18.06	23.89 LT
5225	429141.54140	987301.38522	5/8" REBAR NO ID UP 0.1'	27+38.02	23.65 LT
5226	429138.71733	987061.26686	1/2" REBAR NO ID UP 0.1'	29+78.16	24.17 LT
5227	429190.05567	987314.61430	5/8" REBAR NO ID DN 0.1'	27+24.33	24.74 RT
5228	429194.22703	987686.60868	1/2" REBAR NO ID UP 0.2'	23+52.31	25.34 RT
5229	429194.86292	987766.54454	3/4" IRON PIPE NO ID FLUSH	22+72.37	25.21 RT
5227	429145.03600	987781.17100	1" IRON PIPE NO ID FLUSH	22+58.23	24.76 LT

STATIONS AND OFFSETS ARE FROM THE EBNER PLACE EXIST R/W &

LINCOLN STREET R/W MONUMENTATION					
PT.	NORTHING	EASTING	DESCRIPTION	STATION	OFFSET
3716	428705.81475	987623.92354	1/2" REBAR NO ID UP 0.2'	24+19.51	25.42 LT
5201	428705.57050	987698.15498	1/2" REBAR NO ID UP 0.3'	23+45.28	26.37 LT
5203	428703.94570	987393.06655	3/8" REBAR NO ID FLUSH	26+50.37	25.07 LT
5204	428701.45923	987132.83194	3/8" REBAR FLUSH IN CONCRETE NO ID	29+10.62	25.06 LT
5205	428700.30574	987012.86582	5/8" REBAR FLUSH IN CONCRETE WITH TAG ILLEGIBLE	30+30.59	25.06 LT
5206	428699.84212	986967.83118	5/8" REBAR NO ID DN 0.2'	30+75.62	25.09 LT
5207	428754.27628	987215.27648	1/2" REBAR BENT NO ID FLUSH	28+27.70	23.96 RT
5208	428752.53138	987278.09835	1/2" REBAR NO ID FLUSH	27+64.87	24.62 RT
5209	428754.19703	987404.03486	1/2" REBAR NO ID FLUSH	26+38.92	25.07 RT
5210	428754.41197	987467.06045	1-1/2" IRON PIPE NO ID FLUSH	25+75.90	24.68 RT
5211	428755.15533	987541.79838	1-1/2" IRON PIPE BENT NO ID DN 0.2'	25+01.15	24.71 RT
5213	428774.74587	988012.62927	1/2" REBAR NO ID DN 0.2'	20+30.16	39.78 RT
5214	428759.38000	987997.79610	1-1/2" IRON PIPE IN CONCRETE FOOTING NO ID DN 0.2'	20+45.14	24.56 RT

STATIONS AND OFFSETS ARE FROM THE LINCOLN STREET EXIST R/W &

DISTRICT STREET R/W MONUMENTATION					
PT.	NORTHING	EASTING	DESCRIPTION	STATION	OFFSET
3152	428357.86035	987806.69508	1/2" REBAR WITH 1-1/2" ALUM CAP ILLEGIBLE FLUSH	22+39.98	25.00 LT
3725	428356.40924	987656.90828	1/2" REBAR WITH 1-1/2" ALUM CAP STAMPED "RLS 7599" FLUSH	23+89.78	25.03 LT
3726	428355.76522	987587.86263	1/2" REBAR WITH 1-1/2" ALUM CAP STAMPED "RLS 7599" UP 0.2'	24+58.82	25.02 LT
3727	428355.03502	987499.78389	1/2" REBAR WITH TAG STAMPED "LS 11373" UP 0.2'	25+46.91	24.91 LT
3728	428354.46526	987429.76130	1/2" REBAR WITH TAG STAMPED "LS 11373" UP 0.2'	26+16.93	24.81 LT
3729	428409.13075	988001.10400	3/4" IRON PIPE WITH NUT ON TOP IN CONCRETE NO ID UP 0.2'	20+45.10	24.42 RT
3734	428350.52092	987022.78677	1/2" REBAR BENT WITH TAG ILLEGIBLE FLUSH	30+23.92	24.89 LT
5120	428359.47196	988001.56658	1-1/2" IRON PIPE NO ID DN 0.2'	20+45.10	25.24 LT
5126	428353.99224	987381.55794	1/2" REBAR NO ID FLUSH	26+65.14	24.83 LT
5127	428353.41265	987337.59141	1-1/2" IRON PIPE NO ID FLUSH	27+09.11	24.99 LT
5129	428349.97726	986972.81109	1/2" REBAR NO ID DN 0.2'	30+73.90	24.96 LT
5130	428401.46460	987137.28564	3/4" IRON PIPE WITH NUT ON TOP NO ID UP 0.1'	29+08.95	24.96 RT
5131	428408.78011	987701.76260	1-1/2" IRON PIPE NO ID FLUSH	23+44.43	26.91 RT

STATIONS AND OFFSETS ARE FROM THE DISTRICT STREET EXIST R/W &

COLUMBIA STREET R/W MONUMENTATION					
PT.	NORTHING	EASTING	DESCRIPTION	STATION	OFFSET
3161	427988.04801	987820.30205	3/4" IRON PIPE NO ID FLUSH	22+29.74	25.00 LT
5113	428029.99390	986977.62685	1" IRON PIPE NO ID UP 0.2'	30+71.97	25.03 RT
5114	427985.09128	987469.97115	1" IRON PIPE NO ID UP 0.2'	25+80.08	24.59 LT
5115	428034.78531	987485.65120	1-1/2" A.C. FLUSH IN CONCRETE STAMPED "S/S RLS 7599"	25+63.93	24.95 RT
5116	428035.81317	987587.85002	1-1/2" A.C. FLUSH IN CONCRETE STAMPED "S/S RLS 7599"	24+61.72	24.99 RT
5117	428036.67914	987679.87231	1-1/2" A.C. FLUSH IN CONCRETE STAMPED "S/S RLS 7599"	23+69.70	24.98 RT
5118	428037.56812	987769.66860	1-1/2" A.C. FLUSH IN CONCRETE STAMPED "S/S RLS 7599"	22+79.90	25.00 RT

STATIONS AND OFFSETS ARE FROM THE COLUMBIA STREET EXIST R/W &

PENNSYLVANIA STREET R/W MONUMENTATION					
PT.	NORTHING	EASTING	DESCRIPTION	STATION	OFFSET
3164	427669.74599	988007.93006	1" IRON PIPE NO ID DO 0.2'	20+44.98	30.00 RT
3169	427608.73227	987903.51842	1/2" REBAR WITH TAG STAMPED "LS -684" IN PLANTER	21+49.98	30.00 LT
3170	427609.74861	988008.49100	1/2" REBAR NO ID FLUSH	20+45.00	30.00 LT
5102	427607.06022	987545.36737	1" IRON PIPE NO ID FLUSH	25+08.13	28.20 LT
5103	427604.19763	987348.55372	1" IRON PIPE NO ID DN 0.4'	27+04.96	29.16 LT
5104	427601.45211	987089.07944	5/8" REBAR NO ID UP 0.2'	29+64.45	29.39 LT
5105	427601.49322	987089.04760	1/2" REBAR NO ID UP 0.1'	29+64.48	29.35 LT
5106	427663.50553	987367.50608	1-1/2" IRON PIPE NO ID FLUSH	26+85.44	29.96 RT
5107	427664.41563	987447.57431	1-1/2" IRON PIPE NO ID FLUSH	26+05.36	30.09 RT
5108	427665.42353	987548.01835	1/2" REBAR NO ID FLUSH	25+04.91	30.13 RT
5109	427666.11191	987622.97434	1/2" REBAR WITH TAG ILLEGIBLE DN 0.2'	24+29.96	30.09 RT
5110	427666.28432	987623.17132	1" IRON PIPE NO ID DN 0.3'	24+29.76	30.26 RT

STATIONS AND OFFSETS ARE FROM THE PENNSYLVANIA STREET EXIST R/W &

LAMAR AVENUE R/W MONUMENTATION					
PT.	NORTHING	EASTING	DESCRIPTION	STATION	OFFSET
3185	427290.80817	988026.55629	1/2" REBAR NO ID FLUSH	10+45.00	30.00 LT
5119	428199.64040	988018.37315	1-1/2" IRON PIPE NO ID DN 0.5'	19+53.85	29.74 LT
5213	428774.74587	988012.62927	1/2" REBAR NO ID DN 0.2'	25+28.99	30.17 LT
5216	428884.62621	988012.28095	1/2" REBAR NO ID DN 0.1'	26+38.87	29.51 LT
5217	429131.72889	988009.34368	1-1/2" IRON PIPE NO ID DN 0.2'	28+85.99	30.18 LT

STATIONS AND OFFSETS ARE FROM THE LAMAR AVENUE EXIST R/W &

THIS SURVEY WAS PERFORMED TO ESTABLISH THE EXISTING RIGHT OF WAY FOR SIDE STREETS AND PROPERTY LINES OF PARCELS AND AREAS THAT ADOT WILL ACQUIRE FROM FOR THE AJO WAY T.I. PROJECT (SEE SURVEY NOTE #1 ON SHEET SS-5 FOR MORE DETAILS)

CHANGE ORDER REVISIONS				DRAWING NO.		ARIZONA DEPARTMENT OF TRANSPORTATION	
C.O. NO.	DATE	BY	DESCRIPTION OF REVISIONS	D-10-T-422	INTERMODAL TRANSPORTATION DIVISION		
				SURVEY	APRIL 2014	RIGHT OF WAY PLANS SECTION	
				DRAWN/DATE	R.C./APRIL 2014	HIGHWAY NAME: NOGALES - TUCSON	
				ADOT REVIEW	S. PARKER	FEDERAL AID NO.: 019-A(220)S	
				 2929 N CENTRAL AVENUE, SUITE 800 PHOENIX, ARIZONA 85012 602.279.1234 • FAX 602.279.1411 WWW.BAKERCORP.COM		PROJECT NO.: 019 PM 061 H8467	
				ROUTE NO.: I-19	LOCATION:	AJO WAY T.I. (JCT. SR 86)	
						Professional Land Surveyor AZ No. 21782 Digitally signed by Scott A. Nelson Date: 2015.05.19 09:21:23 -0700 (Expires 9-30-15) ELECTRONIC SEAL http://www.btr.state.az.us/	
						SHEET SS-7	

SUPPLEMENTAL RESULTS OF SURVEY

THIS SURVEY SUPPLEMENTS THE RESULTS OF SURVEY AS
SHOWN ON PROJECT 019 PM 057 H5105 01R

MISCELLANEOUS MONUMENTATION			
PT.	NORTHING	EASTING	DESCRIPTION
102	424387.57251	988075.48298	CHISELED 'X' IN CONCRETE
983	427062.86263	988043.88861	3" AHD B.C.
996	429569.44470	987036.34607	5/8" REBAR NO ID
1309	425735.85488	988071.94086	3" AHD B.C.
1382	429162.14968	986984.54051	2" B.C. IN PAVEMENT STAMPED "PE 2663"
1384	428379.50836	986927.35184	2" B.C. IN PAVEMENT STAMPED "PE 2663"
1385	428009.52820	986932.74847	2" B.C. IN PAVEMENT STAMPED "PE 2663"
1386	427634.38643	986938.06509	2" B.C. IN PAVEMENT STAMPED "PE 2663"
1388	427645.18268	988053.15519	2" B.C. IN PAVEMENT STAMPED "PE 2663"
1389	428390.13860	988046.38240	2" B.C. IN PAVEMENT STAMPED "PE 2663"
1390	428740.25345	988043.12002	2" B.C. IN PAVEMENT STAMPED "PE 2663"
1392	429172.26786	988039.14756	2" B.C. IN PAVEMENT STAMPED "PE 2663"
1568	427082.36443	989379.02617	2" B.C. FLUSH IN CONCRETE
1569	427047.58737	990700.54336	2" B.C. FLUSH IN CONCRETE
1616	429744.27001	985440.72666	CHISELED CROWSFOOT IN CONCRETE
1617	429767.18768	985324.45310	CHISELED CROWSFOOT IN CONCRETE
3016	429596.33529	986410.60837	2" B.C. FLUSH IN CONCRETE STAMPED "RLS 14145"
3019	429638.84306	985845.39427	1/2" REBAR WITH CAP STAMPED "KLEIN 42137"
3028	429328.65714	985817.38852	2" B.C. FLUSH IN CONCRETE STAMPED "RLS 14145"
3029	429329.85191	986071.36794	2" B.C. FLUSH IN CONCRETE STAMPED "RLS 14145"
3040	429636.74665	985399.74916	1/2" REBAR NO ID BENT 6" NORTH
3178	429383.50363	987859.65864	3" AHD B.C.
3205	429614.03945	985815.51395	HOLE IN PAVEMENT AT THE INTERSECTION OF FOUR PK NAILS SET AS STRADDLE PTS
3430	429007.53827	985819.45371	2" B.C. FLUSH IN CONCRETE STAMPED "RLS 16521"
3431	429007.40964	985799.45412	2" B.C. FLUSH IN CONCRETE STAMPED "RLS 16521"
3433	429410.70719	986368.66111	2" B.C. FLUSH IN CONCRETE STAMPED "RLS 14145"
3434	429282.77230	986306.99798	2" B.C. FLUSH IN CONCRETE STAMPED "RLS 14145"
3436	429028.06375	986249.56269	2" B.C. FLUSH IN CONCRETE STAMPED "RLS 14145"
3438	429285.59583	986274.95119	2" B.C. FLUSH IN CONCRETE STAMPED "RLS 14145"
3439	429272.99308	986302.39644	2" B.C. FLUSH IN CONCRETE STAMPED "RLS 14145"
5005	428032.92694	989369.93259	2" B.C. FLUSH IN CONCRETE
5006	427662.89119	989373.31012	2" B.C. FLUSH IN CONCRETE
5020	427240.85388	986943.61340	PK NAIL NO ID IN PAVEMENT
5021	427251.10175	988056.93920	2" B.C. IN PAVEMENT STAMPED "PE 2663"
5236	429382.09250	987559.68775	5/8" REBAR NO ID FLUSH
5237	429381.68384	987531.15579	1" IRON PIPE NO ID BENT TO NORTH
5238	429381.74974	987387.07622	3/4" IRON PIPE WITH 1" METAL CAP NO ID DN 0.2'
5240	429033.83359	987860.67586	3/4" IRON PIPE NO ID DN 0.2'
5242	428958.61218	987861.01094	1/2" REBAR WITH TAG STAMPED "13187" FLUSH
5315	429328.80101	985847.58733	2" B.C. FLUSH IN CONCRETE STAMPED "RLS 14145"
5323	429295.88363	986279.86356	2" B.C. FLUSH IN CONCRETE STAMPED "RLS 14145"

MICHIGAN STREET R/W MONUMENTATION					
PT.	NORTHING	EASTING	DESCRIPTION	STATION	OFFSET
1316	427216.59829	988077.56798	3" AHD B.C.	19+79.71	29.70 LT
1346	427219.49043	988402.17519	3" AHD B.C.	16+55.09	29.97 LT
1347	427219.06438	988368.22223	CONCRETE REMAINS OF AHD MONUMENT	16+89.04	30.06 LT
1348	427279.25940	988367.85219	5/8" REBAR NO ID BENT 0.1' WEST	16+88.83	30.13 RT
2381	427215.95930	988042.46128	3" AHD B.C.	20+14.82	30.00 LT
3174	427214.46033	987888.32408	5/8" REBAR WITH 1-1/2" LEAD CAP NO STAMPING FLUSH	21+68.96	30.00 LT
3185	427290.80817	988026.55629	1/2" REBAR NO ID FLUSH	20+30.00	45.00 RT
3186	427275.66300	988011.70112	1/2" REBAR NO ID FLUSH	20+45.00	30.00 RT
3733	427279.12593	988367.79088	5/8" REBAR NO ID BENT 1' WEST	16+88.89	30.00 RT
5007	427288.26727	989255.80749	3/8" REBAR NO ID UP 0.1'	8+00.83	30.51 RT
5008	427286.93550	989061.36529	3/8" REBAR NO ID DN 0.1'	9+95.27	31.06 RT
5009	427284.90570	988927.41006	1-1/2" IRON PIPE NO ID DN 0.1'	11+29.24	30.34 RT
5010	427280.55930	988536.58988	1/2" REBAR WITH TAG STAMPED "RLS 4399" BENT	15+20.09	29.79 RT
5013	427225.58361	989032.73200	1-1/2" IRON PIPE NO ID DN 0.1'	10+24.50	30.01 LT
5014	427225.96780	989092.82697	1-1/2" IRON PIPE NO ID DN 0.1'	9+64.41	30.21 LT
5015	427226.42460	989272.84407	1-1/2" IRON PIPE NO ID DN 0.2'	7+84.39	31.50 LT
5016	427226.97233	989347.81835	1-1/2" IRON PIPE BENT NO ID DN 0.2'	7+09.42	31.68 LT
5025	427268.19317	987213.66270	1-1/2" IRON PIPE BENT NO ID DN 0.2'	28+43.07	30.29 RT
5026	427205.31724	986974.30088	1/2" REBAR BENT WITH 1-1/2" A.C. ILLEGIBLE FLUSH	30+83.03	30.25 LT
5027	427206.60403	987094.45582	1/2" REBAR NO ID FLUSH	29+62.87	30.14 LT
5028	427213.32510	987772.52422	1-1/2" IRON PIPE NO ID UP 0.2'	22+84.77	30.01 LT

STATIONS AND OFFSETS ARE FROM THE MICHIGAN STREET EXIST R/W ☺

THIS SURVEY WAS PERFORMED TO ESTABLISH THE EXISTING RIGHT OF WAY FOR SIDE STREETS AND PROPERTY LINES OF PARCELS AND AREAS THAT ADOT WILL ACQUIRE FROM FOR THE AJO WAY T.I. PROJECT (SEE SURVEY NOTE #1 ON SHEET SS-5 FOR MORE DETAILS)

CHANGE ORDER REVISIONS				DRAWING NO.	D-10-T-422	ARIZONA DEPARTMENT OF TRANSPORTATION INTERMODAL TRANSPORTATION DIVISION RIGHT OF WAY PLANS SECTION	
C.O. NO.	DATE	BY	DESCRIPTION OF REVISIONS			SURVEY	APRIL 2014
				DRAWN/DATE	R.C./APRIL 2014	FEDERAL AID NO.:	019-A(220)S
				ADOT REVIEW	S. PARKER	PROJECT NO.:	019 PM 061 H8467
				Baker <small>2929 N CENTRAL AVENUE, SUITE 800 PHOENIX, ARIZONA 85012 602.279.1234 • FAX 602.279.1411 WWW.BAKERCORP.COM</small>		<small>ROUTE NO.:</small> I-19 <small>LOCATION:</small> AJO WAY T.I. (JCT. SR 86)	
						SHEET SS-8	

019-w061-ss08.dgn


Professional Land
Surveyor AZ No. 21782
Digitally signed by
Scott A. Nelson
Date: 2015.05.19
09:21:48 -0700
(Expires 9-30-15)
ELECTRONIC SEAL
<http://www.btr.state.az.us/>

RIGHT OF WAY STAKING PLAN

INITIAL MONUMENTS SET PRIOR TO CONSTRUCTION.
 FINAL MONUMENTS WILL BE SET AT THE END OF CONSTRUCTION.
 FOR ADDITIONAL INFORMATION SEE SUPPLEMENTAL RESULTS OF SURVEY
 AS SHOWN ON SS-1 TO SS-8 AND RESULTS OF SURVEY
 PROJECT NO. 019 PM 057 H5105 01R.

STANDARD ADOT R/W
 MONUMENT (DETAIL '1')

Unless otherwise noted, all set monuments
 are 3 1/4" aluminum cap on 5/8" rebar.
 Typical stamping below.

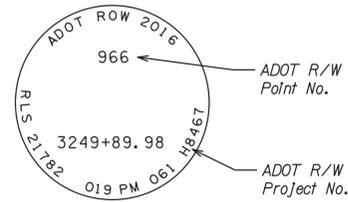


PARQUE DE SANTA CRUZ
 BLOCKS 1 & 2
 BOOK 29 PAGE 48

LAMAR CITY ACRES
 BOOK 8 PAGE 33

NEW R/W
 NEW R/W &
 MID-SECTION LINE

NEW R/W
 NEW R/W

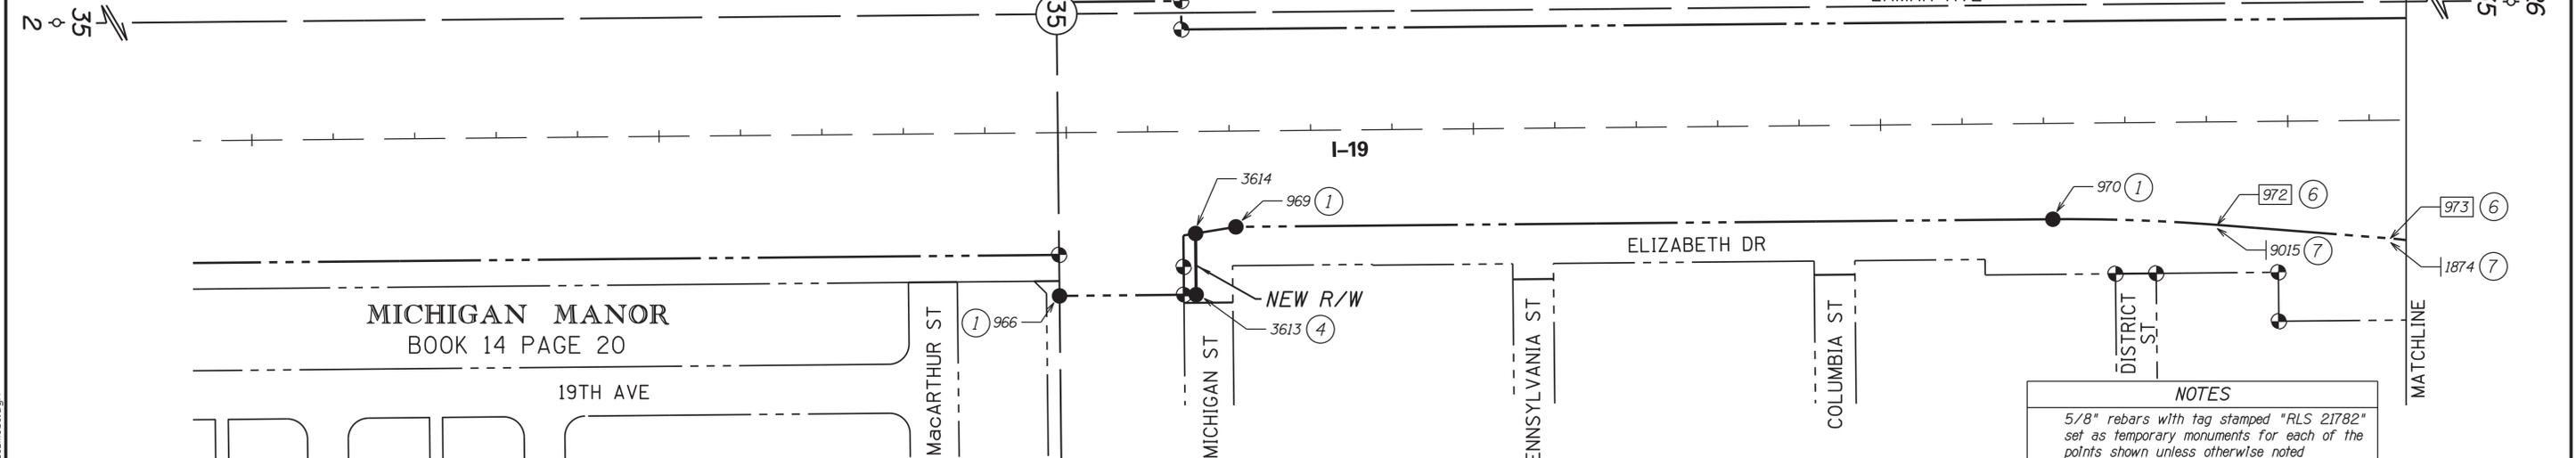

MICHIGAN MANOR
 BOOK 14 PAGE 20

LAMAR CITY ACRES
 BOOK 8 PAGE 33

PT.	NORTHING	EASTING	DESCRIPTION	STATION	OFFSET
966	427066.72751	988403.78822	See Note 1	3249+89.98	199.94' RT
969	427283.21153	988319.19634	See Note 1	3252+07.24	117.37' RT
970	428286.37793	988309.84375	See Note 1	3262+10.45	117.37' RT
972	428488.37599	988316.77709	(C) See Note 6	3264+12.38	126.19' RT
973	428700.85892	988333.37238	(C) See Note 6	3266+24.69	144.76' RT
1874	428700.56586	988333.90337	See Note 7	3266+24.40	145.29' RT
3147	428408.71288	987896.20278	See Note 2	3263+36.63	295.11' LT
3148	428558.76436	987894.80430	See Note 3	3264+86.69	295.11' LT
3472	427062.38828	987986.83212		3249+89.52	217.04' LT
3473	427215.40454	987985.41644		3251+42.54	217.03' LT
3474	427275.40171	987984.83297		3252+02.54	217.05' LT
3475	427293.65790	988007.49385		3252+20.59	217.05' LT
3476	427609.67889	988001.29030		3255+36.65	197.48' LT
3477	427770.21583	988022.01740		3256+96.99	175.26' LT
3478	427989.70063	987992.43697		3259+16.74	202.79' LT
3479	428038.98416	987917.57009		3259+66.72	277.19' LT
3480	428198.69007	987916.11836		3261+26.43	277.16' LT
3481	428358.82463	987908.20429		3262+86.63	283.58' LT
3482	428708.76848	987888.46712		3266+36.74	300.05' LT
3613	427234.45867	988402.22445	See Note 4	3251+57.71	199.94' RT
3614	427233.73007	988327.30313		3251+57.68	125.02' RT

PT.	NORTHING	EASTING	DESCRIPTION	STATION	OFFSET
3753	427215.39482	987984.41649	See Note 8	---	---
3754	427275.39198	987983.83302	See Note 8	---	---
3755	427609.49495	987982.29119	See Note 8	---	---
3756	427669.49213	987981.71030	See Note 8	---	---
3757	427988.81741	987900.44121	See Note 8	---	---
3758	428038.81510	987899.96120	See Note 8	---	---
3759	428358.60115	987884.67827	See Note 8	---	---
3760	428408.59889	987884.20332	See Notes 5 and 8	---	---
3761	428708.53051	987863.66046	See Note 8	---	---
9015	428488.05805	988317.43062	See Note 7	3264+12.04	126.84' RT


REFER TO THE RESULTS OF SURVEY AND R/W PLANS FOR THE BASIS OF STATIONING.

NOTES


5/8" rebars with tag stamped "RLS 21782" set as temporary monuments for each of the points shown unless otherwise noted

The contractor is responsible for maintaining and replacing any temporary monuments that are destroyed during construction.

- Set standard ADOT R/W monument for final R/W monument
- Set black felt marker 'X' on top of screen wall
- Chiseled 'X' on concrete base of power pole
- Set PK nail with tag stamped "RLS 21782"
- Set black felt marker 'X' on top of wrought iron fence
- Did not set. Fd 5/8" rebar with punch on top within 0.75' of calculated position
- Fd 5/8" rebar with punch on top; No ID
- Set at Limits of Construction and Limits of Area to be acquired by Resolution

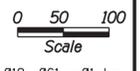

LEGEND

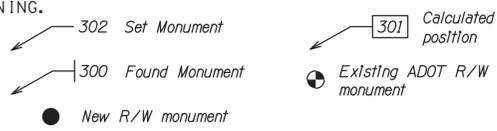

REFER TO THE RESULTS OF SURVEY AND R/W PLANS FOR THE BASIS OF STATIONING.

CHANGE ORDER REVISIONS				DRAWING NO.	D-10-T-422	ARIZONA DEPARTMENT OF TRANSPORTATION INFRASTRUCTURE DELIVERY AND OPERATIONS DIVISION RIGHT OF WAY PLANS SECTION	Professional Land Surveyor AZ No. 21782 Digitally signed by Scott A. Nelson Date: 2016.04.07 07:57:35 -0700 (Expires 9-30-18) ELECTRONIC SEAL http://www.btr.state.az.us/
C.O. NO.	DATE	BY	DESCRIPTION OF REVISIONS	SURVEY	JAN. 2016		
				DRAWN/DATE	SAN/FEB. 2016	HIGHWAY NAME:	NOGALES - TUCSON
				ADOT REVIEW	S. PARKER	FEDERAL AID NO.:	019-A(220)S
				Baker	2929 N CENTRAL AVENUE, SUITE 800 PHOENIX, ARIZONA 85012 602.279.1234 • FAX 602.279.1411 www.MBAKERCORP.COM	PROJECT NO.:	019 PM 061 H8467
				ROUTE NO.:	I-19	LOCATION:	AJO WAY T.I. (JCT. SR 86)
							SHEET MS-1



H:\PDATA\140212\H8467_Ajo_Way_T1\CADD\Mapping\krmep\019r-w061.ms01.dgn
 7:53:39 AM
 4/7/2016

RIGHT OF WAY STAKING PLAN

INITIAL MONUMENTS SET PRIOR TO CONSTRUCTION.
 FINAL MONUMENTS WILL BE SET AT THE END OF CONSTRUCTION.
 FOR ADDITIONAL INFORMATION SEE SUPPLEMENTAL RESULTS OF SURVEY
 AS SHOWN ON SS-1 TO SS-8 AND RESULTS OF SURVEY
 PROJECT NO. 019 PM 057 H5105 01R.

STANDARD ADOT R/W
 MONUMENT (DETAIL '1')


Unless otherwise noted, all set monuments
 are 3 1/4" aluminum cap on 5/8" rebar.
 Typical stamping below.

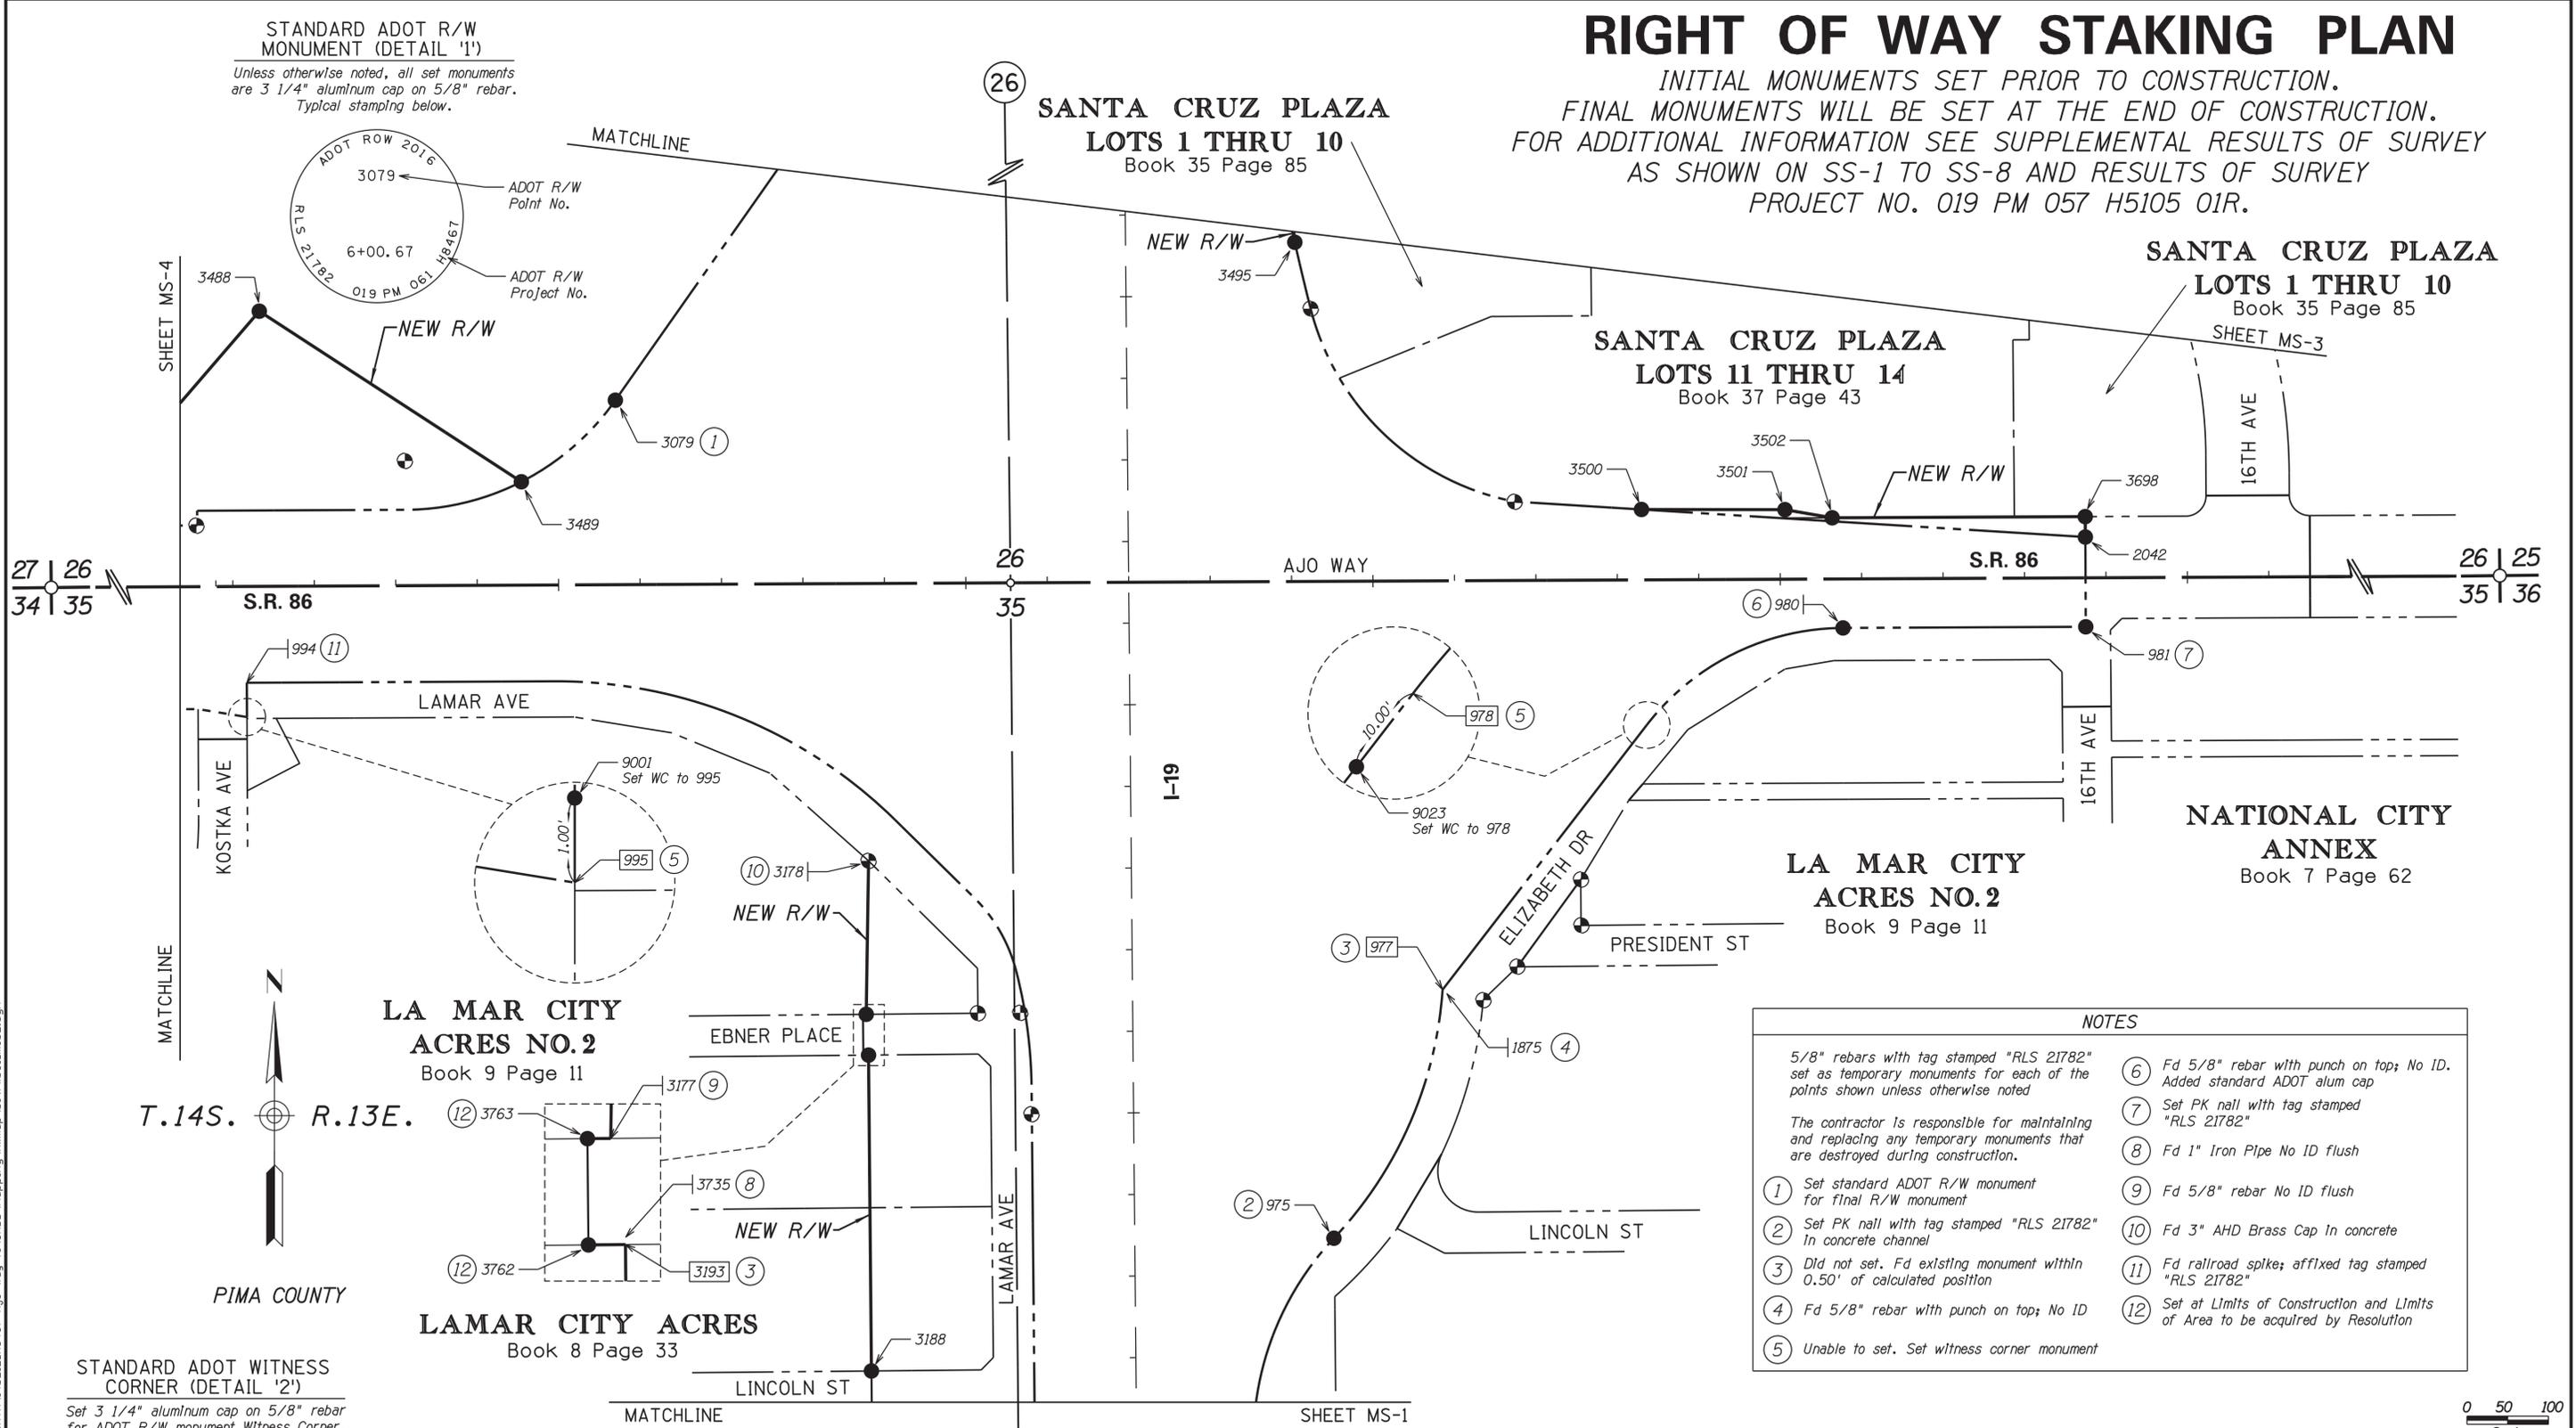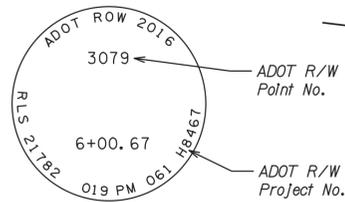

- NOTES**
- ① Set standard ADOT R/W monument for final R/W monument
 - ② Set PK nail with tag stamped "RLS 21782" in concrete channel
 - ③ Did not set. Fd existing monument within 0.50' of calculated position
 - ④ Fd 5/8" rebar with punch on top; No ID
 - ⑤ Unable to set. Set witness corner monument
 - ⑥ Fd 5/8" rebar with punch on top; No ID. Added standard ADOT alum cap
 - ⑦ Set PK nail with tag stamped "RLS 21782"
 - ⑧ Fd 1" Iron Pipe No ID flush
 - ⑨ Fd 5/8" rebar No ID flush
 - ⑩ Fd 3" AHD Brass Cap In concrete
 - ⑪ Fd railroad spike; affixed tag stamped "RLS 21782"
 - ⑫ Set at Limits of Construction and Limits of Area to be acquired by Resolution

STANDARD ADOT WITNESS
 CORNER (DETAIL '2')

Set 3 1/4" aluminum cap on 5/8" rebar
 for ADOT R/W monument Witness Corner.
 Typical stamping below.

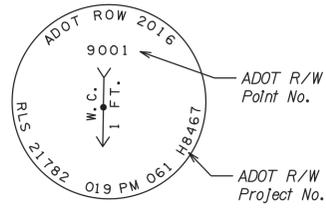

- LEGEND**
- ③02 Set Monument
 - ③00 Found Monument
 - New R/W monument
 - ③01 Calculated position
 - ⊙ Existing ADOT R/W monument

SEE SHEET MS-5 FOR MONUMENT LIST TABLE

CHANGE ORDER REVISIONS			
C.O. NO.	DATE	BY	DESCRIPTION OF REVISIONS


DRAWING NO.	D-10-T-422	ARIZONA DEPARTMENT OF TRANSPORTATION INFRASTRUCTURE DELIVERY AND OPERATIONS DIVISION RIGHT OF WAY PLANS SECTION	Professional Land Surveyor AZ No. 21782 Digitally signed by Scott A. Nelson Date: 2016.04.07 07:58:08 -0700 (Expires 9-30-18) ELECTRONIC SEAL http://www.btr.state.az.us/
SURVEY	JAN. 2016		
DRAWN/DATE	SAN/FEB. 2016	HIGHWAY NAME:	NOGALES - TUCSON
ADOT REVIEW	S. PARKER	FEDERAL AID NO.:	019-A(220)S
Baker 2329 N CENTRAL AVENUE, SUITE 800 PHOENIX, ARIZONA 85012 602.279.1234 • FAX 602.279.1411 MICHAEL BAKER JR. INC. www.MBAKERCORP.com	PROJECT NO.:	019 PM 061 H8467	
ROUTE NO.:	I-19	LOCATION:	AJO WAY T.I. (JCT. SR 86)
SHEET			MS-2




4/7/2016 7:54:18 AM H:\PDATA\140212\H8467_Ajo_Way_T1\CADD\Mapping\krmep\019r-w061.ms02.dgn

RIGHT OF WAY STAKING PLAN

INITIAL MONUMENTS SET PRIOR TO CONSTRUCTION.
 FINAL MONUMENTS WILL BE SET AT THE END OF CONSTRUCTION.
 FOR ADDITIONAL INFORMATION SEE SUPPLEMENTAL RESULTS OF SURVEY
 AS SHOWN ON SS-1 TO SS-8 AND RESULTS OF SURVEY
 PROJECT NO. 019 PM 057 H5105 01R.

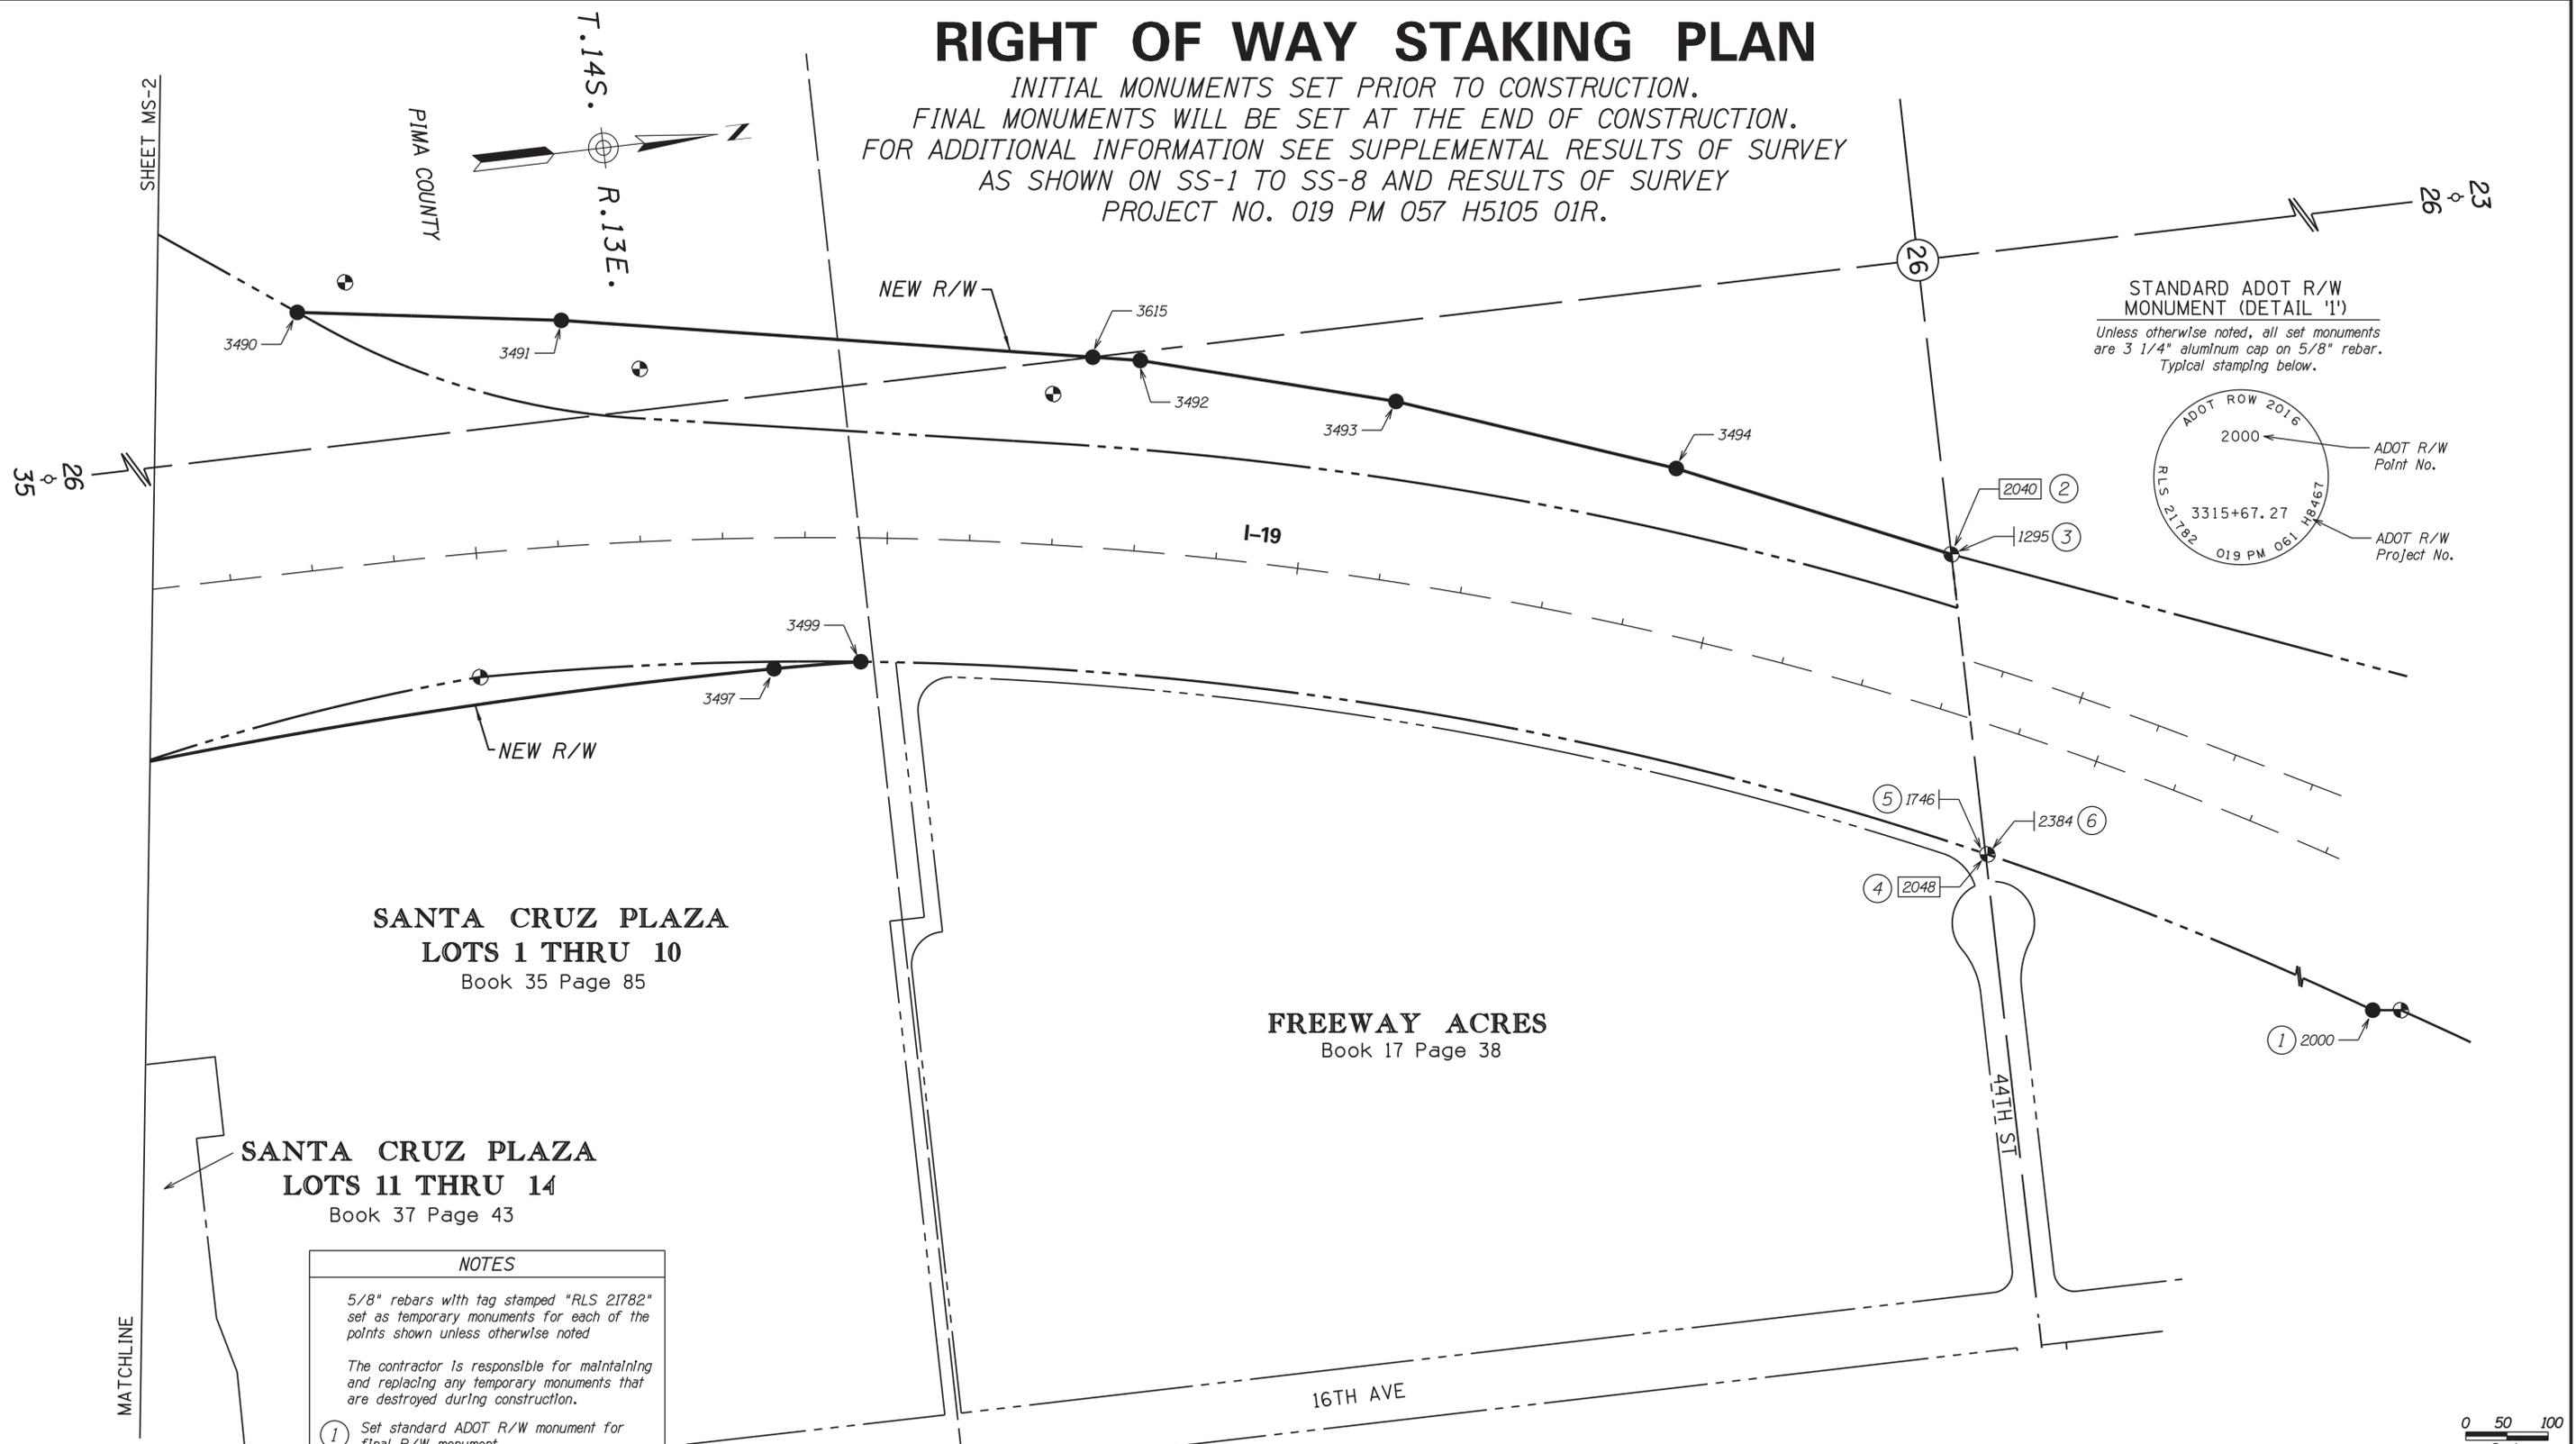

STANDARD ADOT R/W MONUMENT (DETAIL '1')
 Unless otherwise noted, all set monuments are 3 1/4" aluminum cap on 5/8" rebar.
 Typical stamping below.

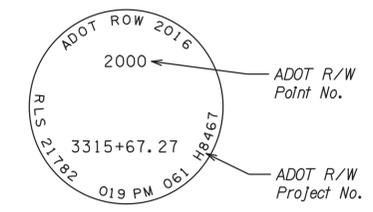


**SANTA CRUZ PLAZA
 LOTS 1 THRU 10**
 Book 35 Page 85

FREEWAY ACRES
 Book 17 Page 38

**SANTA CRUZ PLAZA
 LOTS 11 THRU 14**
 Book 37 Page 43

- NOTES**
- 1/8" rebars with tag stamped "RLS 21782" set as temporary monuments for each of the points shown unless otherwise noted.
 - The contractor is responsible for maintaining and replacing any temporary monuments that are destroyed during construction.
 - ① Set standard ADOT R/W monument for final R/W monument
 - ② Did not set. Fd 3" ADOT A.C. stamped "LS 18222 632 77+00.55" within 0.6' of calculated position
 - ③ Fd 3" ADOT A.C. stamped "LS 18222 632 77+00.55"
 - ④ Did not set. Fd 2 monuments within 2.5' of calculated position
 - ⑤ Fd 1/2" rebar No ID flush
 - ⑥ Fd 3" AHD Brass Cap In concrete

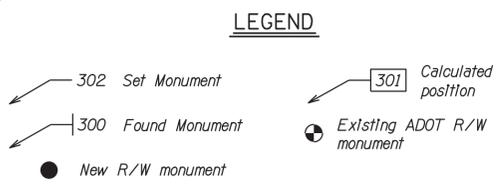


SEE SHEET MS-5 FOR MONUMENT LIST TABLE

CHANGE ORDER REVISIONS			
C.O. NO.	DATE	BY	DESCRIPTION OF REVISIONS


DRAWING NO. D-10-T-422	ARIZONA DEPARTMENT OF TRANSPORTATION INFRASTRUCTURE DELIVERY AND OPERATIONS DIVISION RIGHT OF WAY PLANS SECTION
SURVEY JAN. 2016	HIGHWAY NAME: NOGALES - TUCSON
DRAWN/DATE SAN/FEB. 2016	FEDERAL AID NO.: 019-A(220)S
ADOT REVIEW S. PARKER	PROJECT NO.: 019 PM 061 H8467
Baker 2929 N CENTRAL AVENUE, SUITE 800 PHOENIX, ARIZONA 85012 602.279.1234 • FAX 602.279.1411 www.MBAKERCORP.com	ELECTRONIC SEAL <i>Professional Land Surveyor AZ No. 21782</i> Digitally signed by Scott A. Nelson Date: 2016.04.07 07:58:40 -0700 (Expires 9-30-18) http://www.btr.state.az.us/
ROUTE NO.: I-19	LOCATION: AJO WAY T.I. (JCT. SR 86)
SHEET MS-3	

4/7/2016 7:55:00 AM H:\PDATA\140212_H8467_Ajo_Way_T1\CADD\Mapping\krmep\019r-w061.ms03.dgn

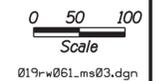

RIGHT OF WAY STAKING PLAN


INITIAL MONUMENTS SET PRIOR TO CONSTRUCTION.
 FINAL MONUMENTS WILL BE SET AT THE END OF CONSTRUCTION.
 FOR ADDITIONAL INFORMATION SEE SUPPLEMENTAL RESULTS OF SURVEY
 AS SHOWN ON SS-1 TO SS-8 AND RESULTS OF SURVEY
 PROJECT NO. 019 PM 057 H5105 01R.

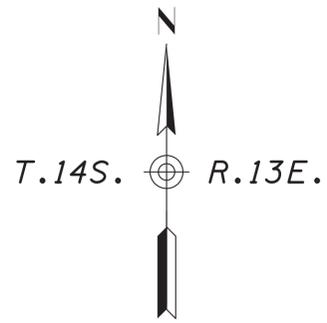

PIMA COUNTY

STANDARD ADOT R/W MONUMENT (DETAIL '1')

Unless otherwise noted, all set monuments are 3 1/4" aluminum cap on 5/8" rebar. Typical stamping below.

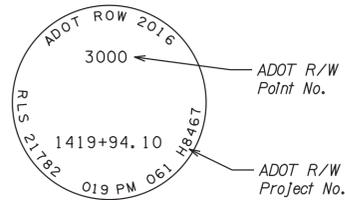

27+26

27 26
34 35

26
35

34 35

HOLIDAY BLVD

S.R. 86

AJO WAY


SHEET MS-2

MATCHLINE

QUIK TRIP #1470
Book 65 Page 30

RANCHO RIO I (1-15)
Book 54 Page 6

LA MAR CITY ACRES NO. 2
Book 9 Page 11

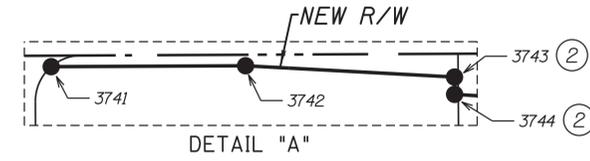

LEGEND


- 302 Set Monument
- 300 Found Monument
- New R/W monument
- 301 Calculated position
- ⊕ Existing ADOT R/W monument

NOTES

5/8" rebars with tag stamped "RLS 21782" set as temporary monuments for each of the points shown unless otherwise noted.

The contractor is responsible for maintaining and replacing any temporary monuments that are destroyed during construction.

- ① Set standard ADOT R/W monument for final R/W monument
- ② Set PK nail with tag stamped "RLS 21782"
- ③ Set at Limits of Construction and Limits of Area to be acquired by Resolution

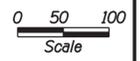

SEE SHEET MS-5 FOR MONUMENT LIST TABLE

CHANGE ORDER REVISIONS				DRAWING NO.	ARIZONA DEPARTMENT OF TRANSPORTATION INFRASTRUCTURE DELIVERY AND OPERATIONS DIVISION RIGHT OF WAY PLANS SECTION	
C.O. NO.	DATE	BY	DESCRIPTION OF REVISIONS	D-10-T-422	HIGHWAY NAME: NOGALES - TUCSON	
				SURVEY	JAN. 2016	FEDERAL AID NO.:
				DRAWN/DATE	SAN/FEB. 2016	019-A(220)S
				ADOT REVIEW	S. PARKER	PROJECT NO.:
				Baker 2929 N CENTRAL AVENUE, SUITE 800 PHOENIX, ARIZONA 85012 602.279.1234 • FAX 602.279.1411 www.MBAKERCORP.com		019 PM 061 H8467
				ROUTE NO.:	I-19	LOCATION:
						AJO WAY T.I. (JCT. SR 86)
						SHEET MS-4

019r061.ms04.dgn

4/7/2016 7:55:39 AM H:\PDATA\140212\H8467 Ajo Way T1\CADD\Mapping\krmep\019r-w061.ms04.dgn

RIGHT OF WAY STAKING PLAN

INITIAL MONUMENTS SET PRIOR TO CONSTRUCTION.
 FINAL MONUMENTS WILL BE SET AT THE END OF CONSTRUCTION.
 FOR ADDITIONAL INFORMATION SEE SUPPLEMENTAL RESULTS OF SURVEY
 AS SHOWN ON SS-1 TO SS-8 AND RESULTS OF SURVEY
 PROJECT NO. 019 PM 057 H5105 01R.

MONUMENT LIST FOR SHEET MS-2

MONUMENTATION LIST					
PT.	NORTHING	EASTING	DESCRIPTION	STATION	OFFSET
975	428921.22709	988431.08299	See Note 2	3268+44.14	244.52' RT
977	429225.69317	988564.48010	(C) See Note 3	3271+47.35	380.75' RT
978	429549.88545	988815.14933	(C) See Note 5	3274+69.19	634.43' RT
980	429668.89219	989056.18036	See Note 6	3275+85.95	876.56' RT
981	429670.27828	989354.25414	See Note 7	23+74.93	60.00' RT
994	429601.72660	987096.19487	See Note 11	1+16.57	118.00' RT
995	429559.72706	987096.39245	(C) See Note 5	1+16.57	160.00' RT
1875	429225.62096	988564.79311	See Note 4	3271+47.28	381.06' RT
2042	429780.27709	989353.74262		23+74.93	50.00' LT
3079	429947.89496	987548.71884	See Note 1	6+00.67	30.00' RT
3177	429195.51940	987856.78741	See Note 9	3271+23.77	327.19' LT
3178	429383.50363	987859.65864	See Note 10	3273+11.72	322.57' LT
3188	428758.52821	987863.18083		3266+86.74	324.87' LT
3193	429145.54429	987859.62219	(C) See Note 3	3270+73.77	324.82' LT
3488	430056.97466	987111.49615		1+34.01	337.17' LT
3489	429847.97547	987433.32668		3277+80.14	744.55' LT
3495	430141.41949	988383.04359		3280+64.72	207.86' RT
3500	429814.02134	988808.72303		18+30.07	86.28' LT
3501	429813.81091	988984.86306		20+06.21	85.25' LT
3502	429803.83184	989042.88895		20+64.19	75.00' LT
3698	429805.27682	989353.62637		23+74.93	75.00' LT
3735	429145.78599	987859.59343	See Note 8	3270+74.01	324.85' LT
3762	429145.48332	987853.26728	See Note 12	---	---
3763	429195.48102	987852.78759	See Note 12	---	---
9001	429560.72717	987096.38774		---	---
9023	429541.97353	988809.03174		---	---

REFER TO THE RESULTS OF SURVEY AND R/W PLANS FOR THE BASIS OF STATIONING.

MONUMENT LIST FOR SHEET MS-3

MONUMENTATION LIST					
PT.	NORTHING	EASTING	DESCRIPTION	STATION	OFFSET
1295	432357.12581	988361.52213	See Note 3	3302+59.43	182.67' LT
1746	432360.17822	988725.88096	See Note 5	3304+80.30	149.71' RT
2000	433309.26283	989316.96302	See Note 1	3315+67.27	150.00' RT
2040	432356.79252	988361.02888	(C) See Note 2	3302+58.95	183.00' LT
2048	432360.14655	988726.18977	(C) See Note 4	3304+08.40	150.00' RT
2384	432362.49380	988727.04372	See Note 6	3304+10.97	149.80' RT
3490	430389.21319	987859.52316		3283+17.39	313.33' LT
3491	430707.08902	987902.67643		3286+21.43	273.24' LT
3492	431401.54909	988024.45697		3292+89.13	230.66' LT
3493	431705.22850	988106.25916		3295+88.76	216.73' LT
3494	432035.30672	988222.65661		3299+23.22	198.87' LT
3497	430919.92028	988349.45800		3288+60.55	158.54' RT
3499	431025.64806	988351.96605		3289+69.63	150.00' RT
3615	431344.52367	988014.45699		3292+34.00	230.28' LT

REFER TO THE RESULTS OF SURVEY AND R/W PLANS FOR THE BASIS OF STATIONING.

MONUMENT LIST FOR SHEET MS-4

MONUMENTATION LIST					
PT.	NORTHING	EASTING	DESCRIPTION	STATION	OFFSET
2470	429567.95235	986719.10840		1418+60.15	150.00' RT
2471	429617.95119	986718.74301		1418+60.02	100.00' RT
2472	429617.64198	986653.01338		1417+94.29	100.00' RT
3000	430016.37752	986850.94986	See Note 1	1419+94.10	297.80' LT
3001	430065.96726	986764.11175	See Note 1	1419+07.50	347.80' LT
3012	429407.32957	986519.07123	See Note 1	1416+59.36	309.68' RT
3013	429479.22927	986406.17176	See Note 1	1415+46.80	237.25' RT
3045	429843.11014	986752.00384	See Note 1	1418+94.34	125.00' LT
3046	429843.93647	986927.66189		1420+70.00	125.00' LT
3487	429605.35966	986380.56607		1415+21.79	111.00' RT
3506	429567.49121	986621.07374		1417+62.11	150.00' RT
3620	429585.35973	986380.50968	See Notes 2 and 3	---	---
3621	429585.56450	986424.04016	See Notes 2 and 3	---	---
3741	429632.88450	985854.21754		1409+95.57	81.00' RT
3742	429633.38461	985960.53045		1411+01.89	81.00' RT
3743	429627.22098	986074.85146	See Note 2	1412+16.18	87.70' RT
3744	429617.77629	986074.89589	See Note 2	1412+16.18	97.15' RT

REFER TO THE RESULTS OF SURVEY AND R/W PLANS FOR THE BASIS OF STATIONING.

4/7/2016 7:56:35 AM H:\PDATA\140212_H8467_Ajo_Way_T1\CADD\Mapping\krmep\019r_w061.ms05.dgn

019r_w061.ms05.dgn

CHANGE ORDER REVISIONS				DRAWING NO.	ARIZONA DEPARTMENT OF TRANSPORTATION INFRASTRUCTURE DELIVERY AND OPERATIONS DIVISION RIGHT OF WAY PLANS SECTION		Professional Land Surveyor AZ No. 21782 Digitally signed by Scott A. Nelson Date: 2016.04.07 07:59:45 -0700' (Expires 9-30-18) ELECTRONIC SEAL http://www.bts.state.az.us/	
C.O. NO.	DATE	BY	DESCRIPTION OF REVISIONS	D-10-T-422	HIGHWAY NAME: NOGALES - TUCSON			
				SURVEY	JAN. 2016	FEDERAL AID NO.:	019-A(220)S	
				DRAWN/DATE	SAN/FEB. 2016	PROJECT NO.:		
				ADOT REVIEW	S. PARKER	019 PM 061 H8467		
				 2929 N CENTRAL AVENUE, SUITE 800 PHOENIX, ARIZONA 85012 602.279.1234 • FAX 602.279.1411 www.MBAKERCORP.com				
				ROUTE NO.:	I-19	LOCATION:	AJO WAY T.I. (JCT. SR 86)	
								SHEET MS-5