


**KAYENTA — UTAH STATE LINE HWY.**  
**JCT. U.S. 160 — KAYENTA**  
**NAVAJO COUNTY**

AS-BUILT N 18 (9), JULI (21) 4 JULI (25)  
 HARD COPY, R/W STRIP MAP A-9-T-207  
 CHECKED BY: *H.C. Williams 4-22-81*

REVISIONS				PROJECT NO.	F-083-1-701
CC No.	DATE	BY	DESCRIPTION	DRAWING NO.	D-9-T-293
1	6-2-81	HCP	REMOVE LEASE FROM OWN REC. & PLAN SHEET.	SHEET NO.	1 OF 2
				DRAWN BY	HENRY
				DATE COMP.	4-22-81
				SCALE	1" = 100'

OWNERSHIP			RECORD				ACQUISITION RECORD						
PARCEL NUMBER	OWNER	DESCRIPTION	TOTAL AREA	AREA	REQUIRED	EASEMENT AREA	REMAINDER		BOARD APPROVAL	TYPE & DATE OF INSTRUMENT	RECORDED		
				GROSS INCLUDING EXISTING R/W	NET EXCLUDING EXISTING R/W		LEFT	RIGHT			DATE	BOOK	PAGE
9-612	NAVAJO INDIAN TRIBE	PT. OF PROTRACTED SEC. 12 & 13, T.38N. R.19E.			0.46 Ac.								

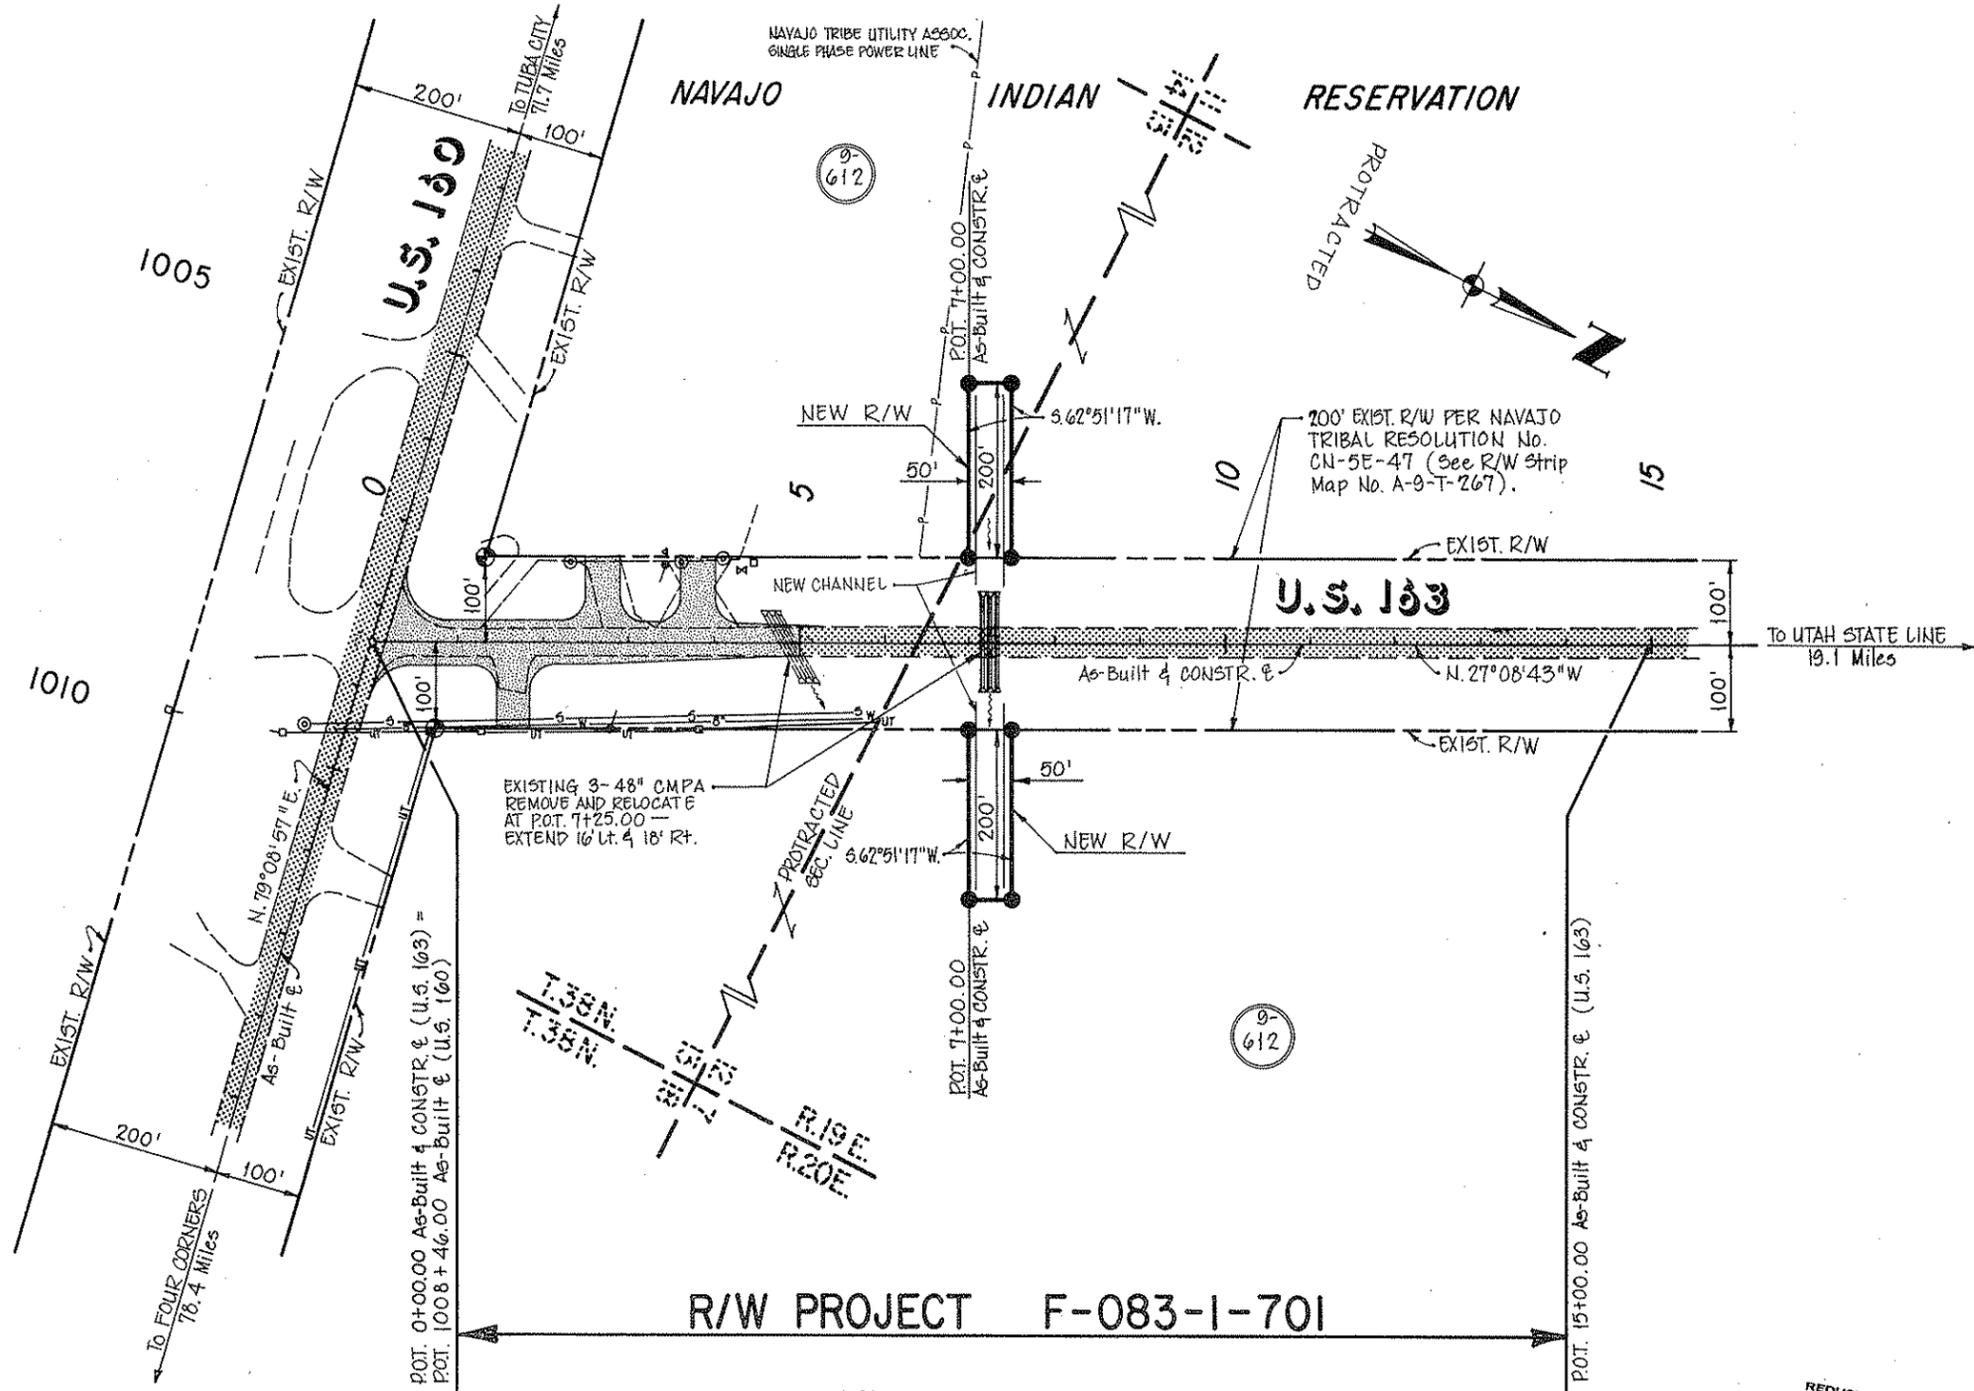

Public Hearing Requirements Satisfied NOT REQUIRED.  
 Environmental Impact Statement Requirements Satisfied 5-18-79

**NOTE:**  
 See Constr. Project F-083-1-501 for Constr. Project Limits.

REDUCED SIZE  
 DO NOT SCALE

Approved in Accordance With Roadway Plans

*Walter Ford* 4-23-81  
 DEPUTY STATE ENGINEER DATE

ARIZONA DEPARTMENT OF TRANSPORTATION BOARD  
 Approved For Right Of Way Acquisition In Accordance With Resolution Number 81-04-A-14 Dated 4-15-81  
 THOMAS R. LAMMERS, State Engineer

*F. S. Montz* 4/21/81  
 CHIEF DEPUTY STATE ENGINEER DATE

U.S. DEPARTMENT OF TRANSPORTATION  
 FEDERAL HIGHWAY ADMINISTRATION

DIVISION ENGINEER \_\_\_\_\_ DATE \_\_\_\_\_

KAYENTA — UTAH STATE LINE HWY.  
 JCT. U.S. 160 — KAYENTA  
 NAVAJO COUNTY

# B.I.A. APPLICATION

REVISIONS				PROJECT NO.
C.O. No.	DATE	BY	DESCRIPTION	F-003-1-101
5812	4-22-81	HENDRIF	RMVD. LEASE FROM PAR. 9-612	DRAWING NO. D-9-T-293
				SHEET NO. 2 OF 2
				DRAWN BY HENDRIF
				DATE COMP. 4-22-81
				SCALE

## ENGINEER'S AFFIDAVIT

THIS SHEET IS A PART OF THE R/W PLANS AS INDICATED BY THE SHEET NUMBER IN THE UPPER RIGHT HAND CORNER; HOWEVER, FOR USE AS AN APPLICATION, THIS SHEET SHALL BECOME THE FIRST SHEET OF THE APPLICATION PLANS.

STATE OF ARIZONA }  
 COUNTY OF MARICOPA } SS

Application is hereby made for highway right of way 50' X 200'  
 Left and Right of P.O.T. 7+25.00

Walter O. Ford being first duly sworn, deposes and states that he is the Deputy State Engineer for the State of Arizona, that the survey of the highway center line was made and that these plans were prepared from field notes of said survey, and that the right of way is 0.28 miles in length, beginning at Station 0+00.00 and ending at Station 15+00.00, and said right of way is accurately delineated on the plans attached.

HIGHWAYS DIVISION

Date: 4.21.81 [Signature]  
 State Engineer

[Signature]  
 Deputy State Engineer

Subscribed and sworn to before me this 27<sup>th</sup> day of April, 1981.

[Signature]  
 Notary Public, My Commission Expires: 19

## APPLICANT'S CERTIFICATE

PARCEL NUMBER	DESCRIPTION	AREA REQUIRED		EASEMENT	SHEET NUMBER
		GROSS	NET		
9-612	PT. OF PROTRACTED SEC. 12 & 13, T.38 N. R. 19 E.		0.46 Ac.		1

I, Thomas R. Lammers, do hereby certify that I am the State Engineer for the State of Arizona hereinafter designated the applicant, that Walter O. Ford who subscribed to the foregoing affidavit is employed by the applicant as Deputy State Engineer and that he was directed by the applicant to survey the location of a highway center line and to prepare these plans; that the location of said center line, 0.28 miles in length beginning at Station 0+00.00 and ending at Station 15+00.00, is accurately represented on these plans; that, such survey as represented on these plans has been adopted by the applicant as the definite location of the highway center line and right of way hereby shown, and that these plans have been prepared to be filed for the approval of the Secretary of the Interior or his duly authorized representative as part of the application for said right of way to be granted the applicant, its successors and assigns, with the right to construct, maintain, and repair improvements thereon and thereover, for such purposes, and with the further right in the applicant, its successors and assigns, to transfer this right of way by assignment, grant or otherwise.

### TYPE OF R/W REQUIRED

- Highway R/W       Drainage Easement  
 Temporary Construction Easement       Slope Easement

Date: 4/27/81

By: [Signature]  
 State Engineer

REDUCED SIZE  
 DO NOT SCALE

4-22-81

DRAWING 4-512