

GLOBE - LORDSBURG HWY.
GILA RIVER
BRIDGE #498
GRAHAM COUNTY


OWNERSHIP			RECORD				ACQUISITION RECORD							
PARCEL NUMBER	OWNER	DESCRIPTION	TOTAL AREA	AREA REQUIRED GROSS INCLUDING EXISTING R/W	AREA EXCLUDING EXISTING R/W	EASEMENT AREA	REMAINDER LEFT	REMAINDER RIGHT	SHEET NUMBER	COMMISSION APPROVAL	TYPE & DATE OF INSTRUMENT	RECORDED DATE	BOOK	PAGE
5-030	United States of America (San Carlos Tribal Council)	Pt. of Protracted Sec. 19, T3S, R22E		9.1 Ac.					1					



REVISIONS			PROJECT NO.
C.O. No.	DATE	BY	DESCRIPTION
			FR-022-4(22)
			DRAWING NO. D-5-T-225
			SHEET NO. 1 of 2
			DRAWN BY Wilson & Company
			DATE COMP. 3-28-85
			SCALE 1" = 200'

Note: R/W Proj. Number And Constr. Proj. Number Are The Same.

HARD COPY. ER-022-4(24) R/W MOD 5-T-128A CHECKED BY: M. J. Bowden

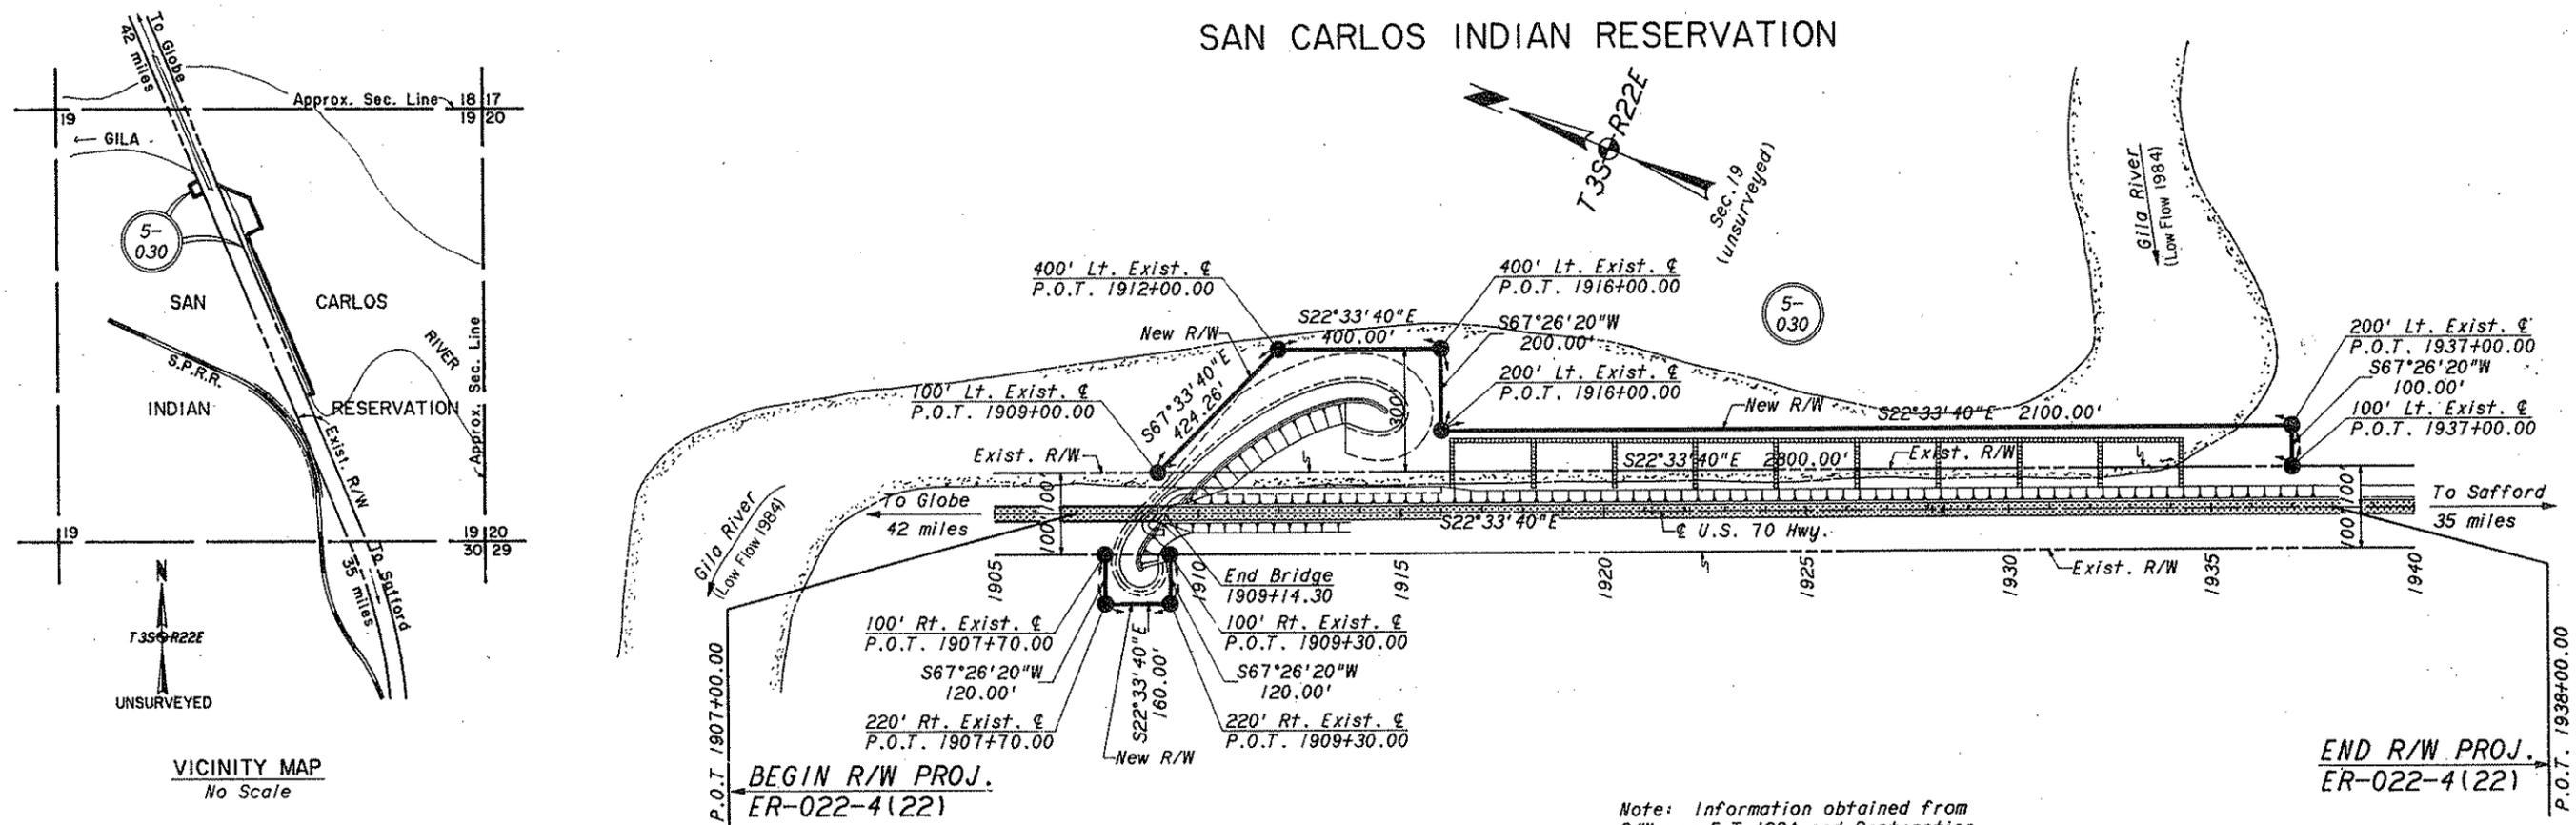

VICINITY MAP
No Scale

BEGIN R/W PROJ.
ER-022-4(22)

END R/W PROJ.
ER-022-4(22)

Note: Information obtained from R/W map 5-T-128A and Protraction Diagram No. 64.

Public Hearing Requirements Certified Not Required
Environmental Clearance 3-21-84

Approved in accordance with Roadway Plans
E. W. Rider 5/6/85
 DEPUTY STATE ENGINEER DATE
 ARIZONA DEPARTMENT OF TRANSPORTATION BOARD
 Approved for Right of Way Acquisition in accordance with Resolution Number 84-07-A-44 Dated 7-20-84
 W. O. FORD State Engineer

E. W. Rider 5/6/85
 CHIEF DEPUTY STATE ENGINEER DATE
 U.S. DEPARTMENT OF TRANSPORTATION
 FEDERAL HIGHWAY ADMINISTRATION
 DIVISION ENGINEER DATE

REDUCED SIZE
DO NOT SCALE

GLOBE - LORDSBURG HWY.
 GILA RIVER
 BRIDGE #498
 GRAHAM COUNTY

B.I.A. APPLICATION

REVISIONS			PROJECT NO.	ER - 022 - 4(22)
C.O. No.	DATE	BY	DESCRIPTION	DRAWING NO.
				D - 5 - T - 225
				SHEET NO. 2 of 2
				DRAWN BY Wilson & Company
				DATE COMP. 5-2-85
				SCALE

ENGINEER'S AFFIDAVIT

STATE OF ARIZONA }
 COUNTY OF MARICOPA } SS

Charles W. Rider being first duly sworn, deposes and states that he is the Chief Deputy State Engineer for the State of Arizona, that the survey of the highway center line was made and that these plans were prepared from field notes of said survey, and that the right of way is 0.6 miles in length, beginning at Station 1907 + 00 and ending at Station 1938 + 00, and said right of way is accurately delineated on the plans attached.

U.S. DEPARTMENT OF INTERIOR
 BUREAU OF INDIAN AFFAIRS
San Carlos INDIAN AGENCY OFFICE
San Carlos, ARIZONA

THIS SHEET IS A PART OF THE R/W PLANS AS INDICATED BY THE SHEET NUMBER IN THE UPPER RIGHT HAND CORNER; HOWEVER, FOR USE AS AN APPLICATION, THIS SHEET SHALL BECOME THE FIRST SHEET OF THE APPLICATION PLANS.

Application is hereby made for highway right of way of varying widths left & right between Stations 1907 + 00 and 1938 + 00

HIGHWAYS DIVISION

Date: _____ State _____ Engineer _____

These plans are hereby approved pursuant to the provisions of the act of February, 5, 1948 (62 Stat. 17) and Departmental Regulations 25 CFR 161 subject to any prior valid existing right of adverse claim, and also subject to any and all conditions stated in Resolution No. _____ adopted by the _____ Tribal Council on _____, 19____

Date _____

 Chief Deputy State Engineer

Subscribed and sworn to before me this 9th day of May, 1985.

 Notary Public, My Commission Expires: 10-15-1986

APPLICANT'S CERTIFICATE

I, Walter O. Ford, do hereby certify that I am the State Highway Engineer for the State of Arizona hereinafter designated the applicant, that Charles W. Rider who subscribed to the foregoing affidavit is employed by the applicant as Chief Deputy State Engineer and that he was directed by the applicant to survey the location of a highway center line and to prepare these plans; that the location of said center line, 0.6 miles in length beginning at Station 1907 + 00 and ending at Station 1938 + 00, is accurately represented on these plans; that such survey as represented on these plans has been adopted by the applicant as the definite location of the highway center line and right of way hereby shown, and that these plans have been prepared to be filed for the approval of the Secretary of the Interior or his duly authorized representative as part of the application for said right of way to be granted the applicant, its successors and assigns, with the right to construct, maintain, and repair improvements thereon and thereover, for such purposes, and with the further right in the applicant, its successors and assigns, to transfer this right of way by assignment, grant or otherwise.

Date: 7 May 1985

By _____
 State _____ Engineer _____

PARCEL NUMBER	DESCRIPTION	AREA REQUIRED		EASEMENT	SHEET NUMBER
		GROSS	NET		
5 - 030	Part of protracted Section 19, T3S, R22E		9.1 Ac		

TYPE OF R/W REQUIRED



Highway R/W



Drainage Easement

REDUCED SIZE
DO NOT SCALE