


OWNERSHIP

RECORD

ACQUISITION RECORD

PARCEL NUMBER	OWNER	DESCRIPTION	TOTAL AREA	AREA REQUIRED		EASEMENT AREA	REMAINDER		SHEET NO.	CHIEF R/W AGENT APPROVAL	INSTRUMENT		RECORDED		
				GROSS INCLUDING EXISTING R/W	NET EXCLUDING EXISTING R/W		LEFT	RIGHT			TYPE	DATE	DATE	BOOK	PAGE
14-489	HARVEY C. SMITH, et ux (TRUSTEES)	PT. NE ⁴ NE ⁴ , SEC. 30, T.9S. R.23W.;	80.16 AC.	0.49 AC.	0.07 AC.	0.02 AC. T.C.E.	79.67 AC.		1	3-8-91	TCE	2-5-91	Not Recorded		
		PT. NW ⁴ NW ⁴ , SEC. 29, T.9S. R.23W.	80.00 AC.	0.19 AC.	0.03 AC.			79.81 AC.	1	4-16-92	WD	7-9-91	5-4-92	1797	57-59
14-490	JOSEPH C. CARRASCO, et al	PT. SE ⁴ SE ⁴ , SEC. 19, T.9S. R.23W.	160.31 AC.	0.08 AC.	345 SF	0.39 AC. T.C.E.	160.23 AC.		1	3-9-92 3-8-91	WD TCE	2-13-92 1-25-91	4-21-92	1795	608-9
14-491	ADDIE LOU McDANIEL	PT. SW ⁴ SW ⁴ , SEC. 20, T.9S. R.23W.	236.92 AC.	0.19 AC.	0.05 AC.			236.73 AC.	1	1-30-92	WD	7-9-91	3-13-92	1787	291-293
14-521	B&G INVESTMENTS, INC.	PT. SE ⁴ SE ⁴ , SEC. 19, T.9S. R.23W.	160.23 AC.		0.01 AC.			160.22 AC.	1						

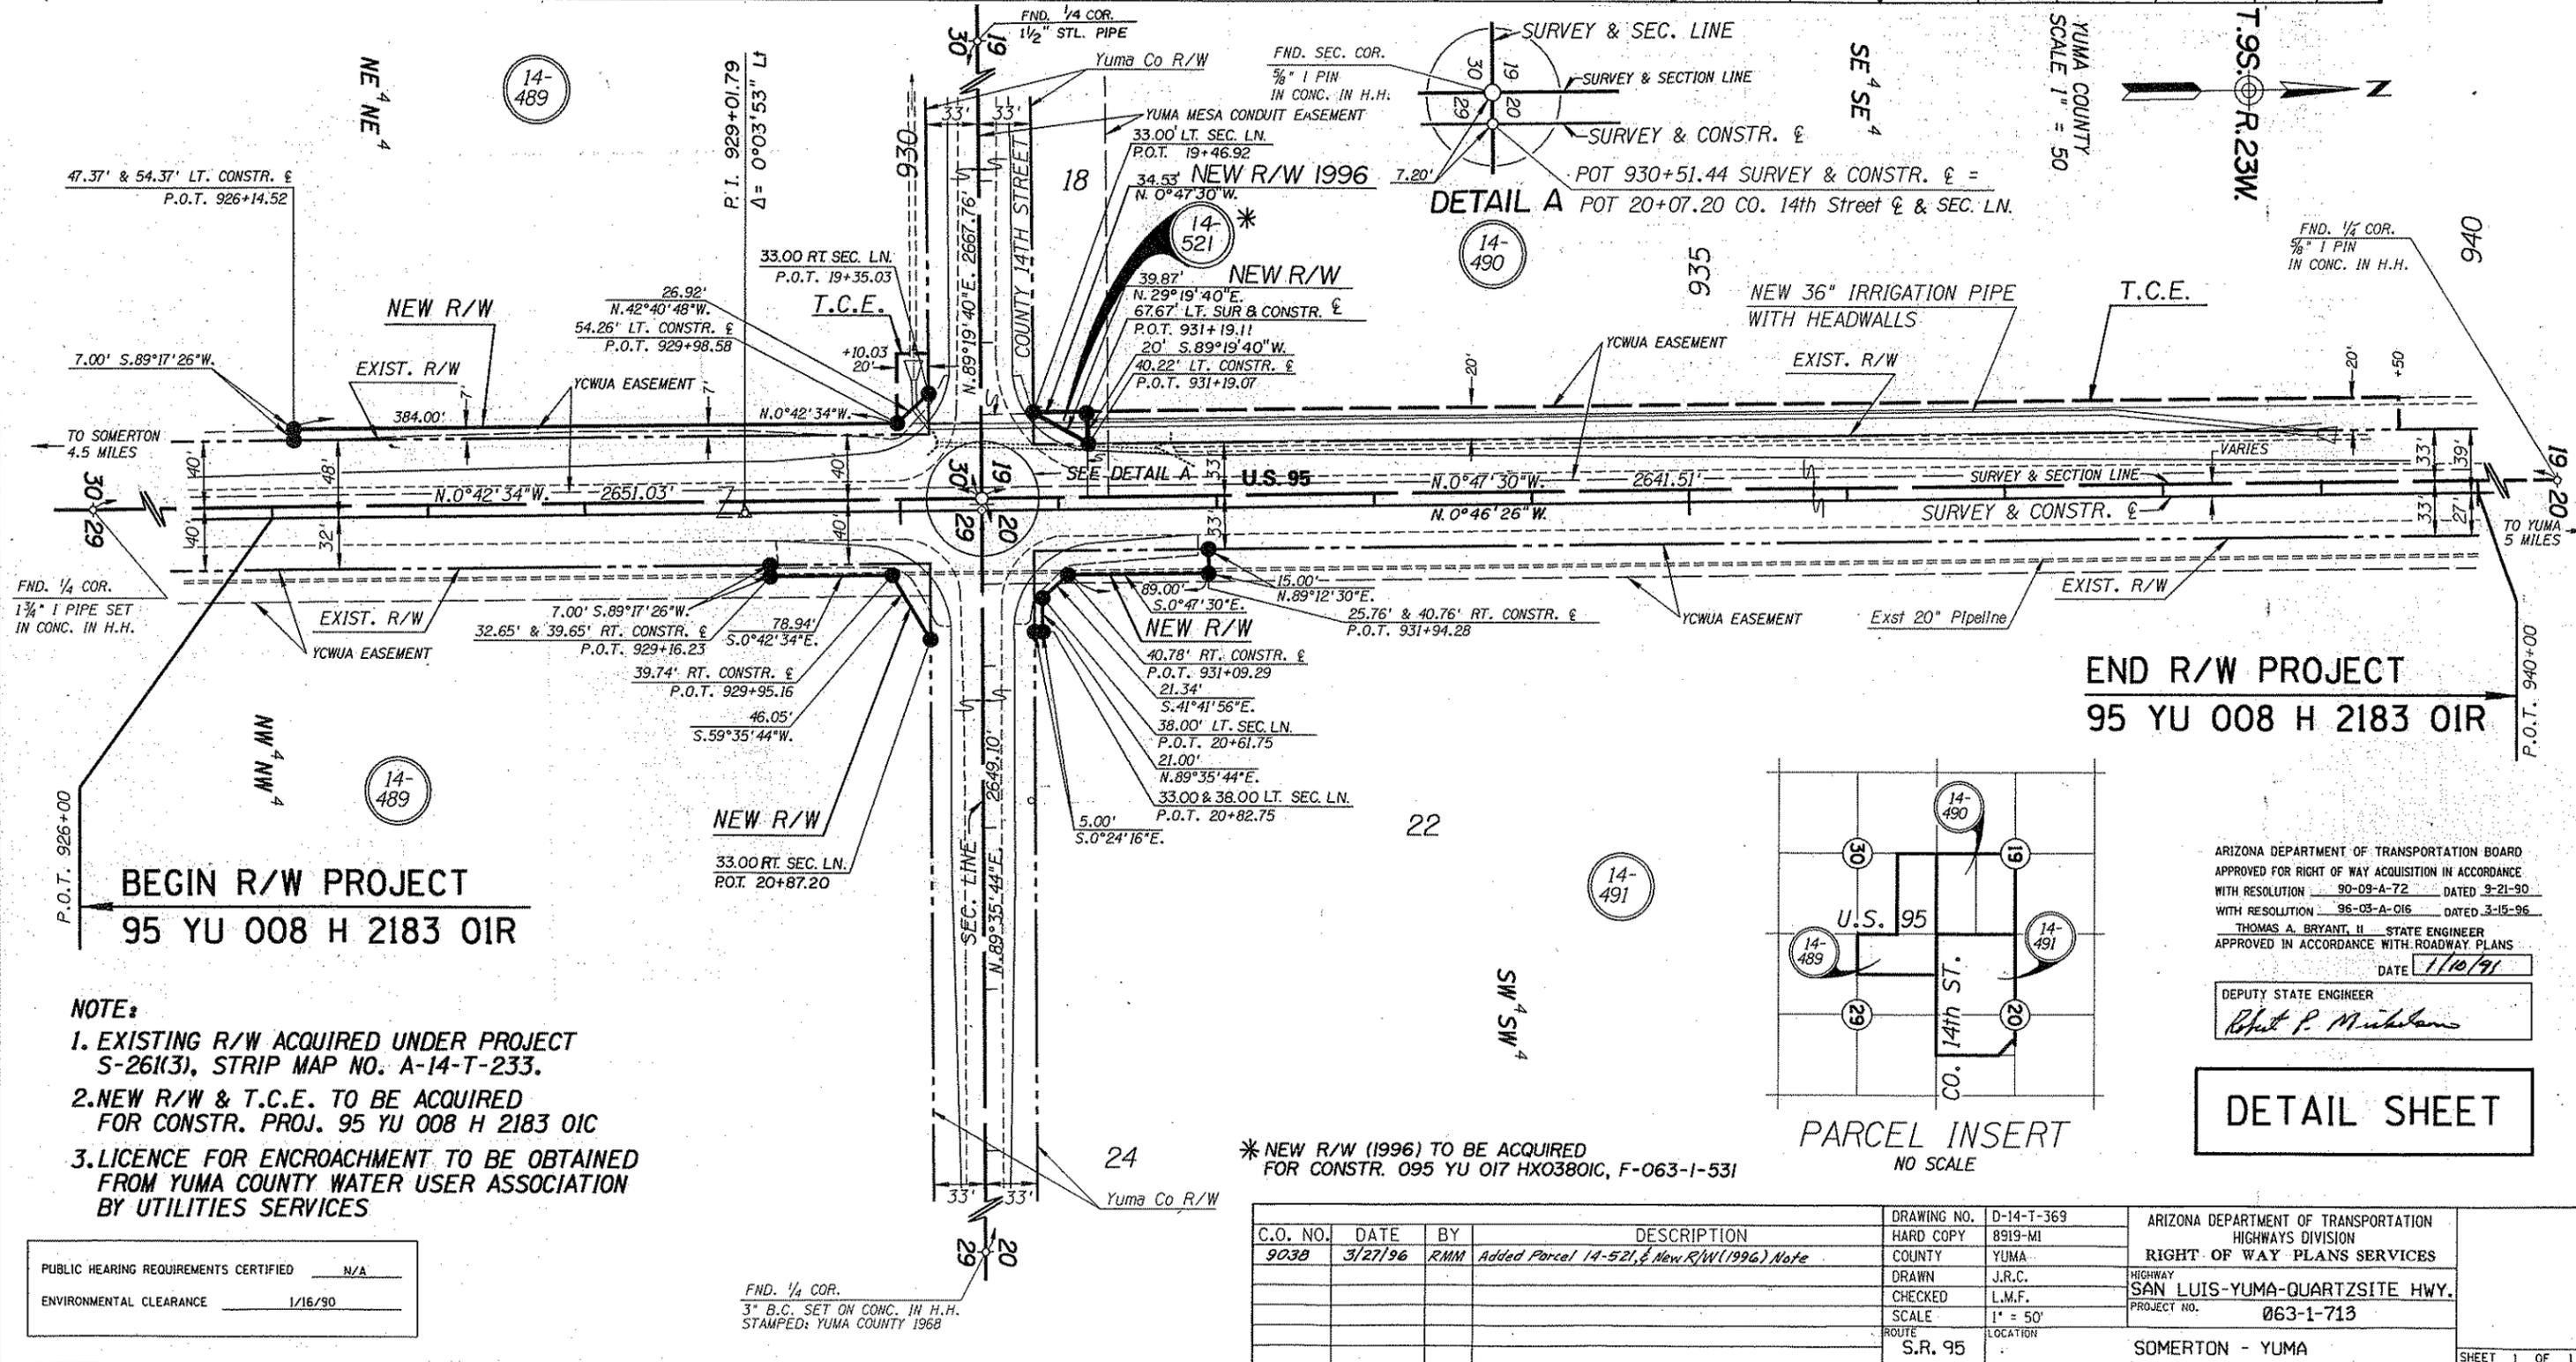

- NOTE:**
- EXISTING R/W ACQUIRED UNDER PROJECT S-26(3), STRIP MAP NO. A-14-T-233.
 - NEW R/W & T.C.E. TO BE ACQUIRED FOR CONSTR. PROJ. 95 YU 008 H 2183 OIR
 - LICENCE FOR ENCROACHMENT TO BE OBTAINED FROM YUMA COUNTY WATER USER ASSOCIATION BY UTILITIES SERVICES

PUBLIC HEARING REQUIREMENTS CERTIFIED N/A
 ENVIRONMENTAL CLEARANCE 1/16/90

ARIZONA DEPARTMENT OF TRANSPORTATION BOARD
 APPROVED FOR RIGHT OF WAY ACQUISITION IN ACCORDANCE
 WITH RESOLUTION 90-09-A-72 DATED 9-21-90
 WITH RESOLUTION 96-03-A-016 DATED 3-15-96
 THOMAS A. BRYANT, II STATE ENGINEER
 APPROVED IN ACCORDANCE WITH ROADWAY PLANS
 DATE 1/10/91

DEPUTY STATE ENGINEER
Robert P. Michalano

DETAIL SHEET

* NEW R/W (1996) TO BE ACQUIRED FOR CONSTR. 095 YU 017 HX0380IC, F-063-1-531

C.O. NO.	DATE	BY	DESCRIPTION	DRAWING NO.	ARIZONA DEPARTMENT OF TRANSPORTATION HIGHWAYS DIVISION
9038	3/27/96	RMM	Added Parcel 14-521, & New R/W (1996) Note	D-14-T-369	RIGHT OF WAY PLANS SERVICES
				HARD COPY 8919-MI	
				COUNTY YUMA	
				DRAWN J.R.C.	
				CHECKED L.M.F.	
				SCALE 1" = 50'	
				ROUTE S.R. 95	
				LOCATION	
					SOMERTON - YUMA