


NO	DESCRIPTION OF REVISIONS	MADE BY	DATE
1	RENAMED STD FROM C-01.11 TO C-01.10, SHEET 2 OF 4	RLF	9/04
2			
3			
4			

CONSTRUCTION DRAWING SYMBOLS

NEW FEATURES EXISTING FEATURES


- Catch Basin, Curb & Gutter
- Catch Basin, Median Dike
- Catch Basin, Off Roadway, Flush
- Catch Basin, Single Curb
- Cattle Guard
- Concrete Box Culvert
- Dike, Median
- Dike
- Downdrain, one-way
- Downdrain, two-way
- Manhole
- Manhole, Frame & Cover, Reset
- Retaining Wall
- Rock Riprap
- Spillway, one-way
- Spillway, two-way

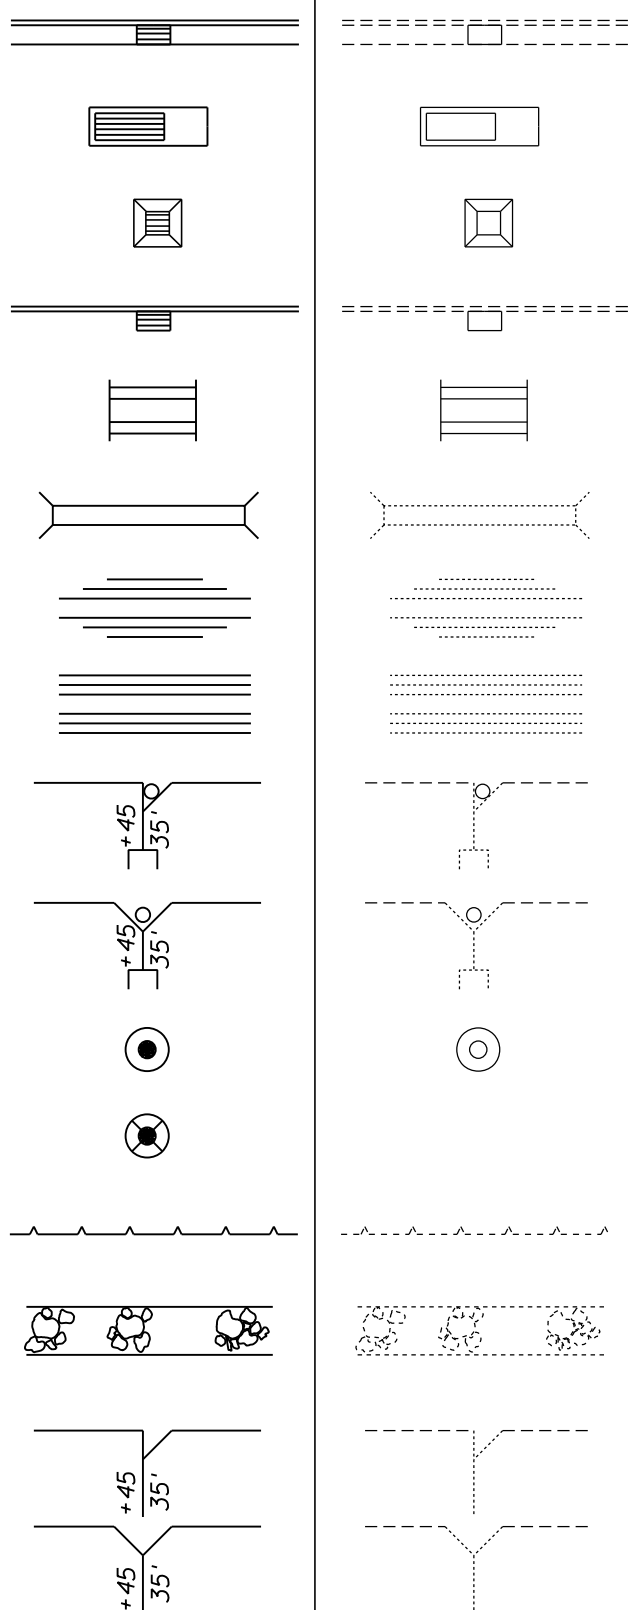

- Straight Hdwl w/End Sct, Pipe (1"=20') (All Dia)
- Straight Hdwl w/End Sct, Pipe (1"=50' or smaller) (Dia=42" and larger)
- Straight Hdwl w/End Sct, Pipe (1"=50' or smaller) (Dia=36" and smaller)
- "U" Hdwl w/End Sct, Pipe (1"=20') (All Dia)
- "U" Hdwl w/End Sct, Pipe (1"=50' or smaller) (Dia=42" and larger)
- "U" Hdwl w/End Sct, Pipe (1"=50' or smaller) (Dia=36" and smaller)
- Wing Hdwl w/End Sct, Pipe (1"=20') (All Dia)
- Wing Hdwl w/End Sct, Pipe (1"=50' or smaller) (Dia=42" and larger)
- Wing Hdwl w/End Sct, Pipe (1"=50' or smaller) (Dia=36" and smaller)
- "L" Hdwl w/End Sct, Pipe (1"=20') (All Dia)
- "L" Hdwl w/End Sct, Pipe (1"=50' or smaller) (Dia=42" and larger)
- "L" Hdwl w/End Sct, Pipe (1"=50' or smaller) (Dia=36" and smaller)
- Pipe Ext W/End Sct & Berm (1"=20') (All Dia)
- Pipe Ext W/End Sct & Berm (1"=20') (1"=50' or smaller) (Dia=42" and larger)
- Pipe Ext W/End Sct & Berm (1"=20') (1"=50' or smaller) (Dia=36" and smaller)
- Pipe Ext W/End Sct Roadway Widening (1"=20')

CONSTRUCTION DRAWING SYMBOLS

NEW FEATURES EXISTING FEATURES

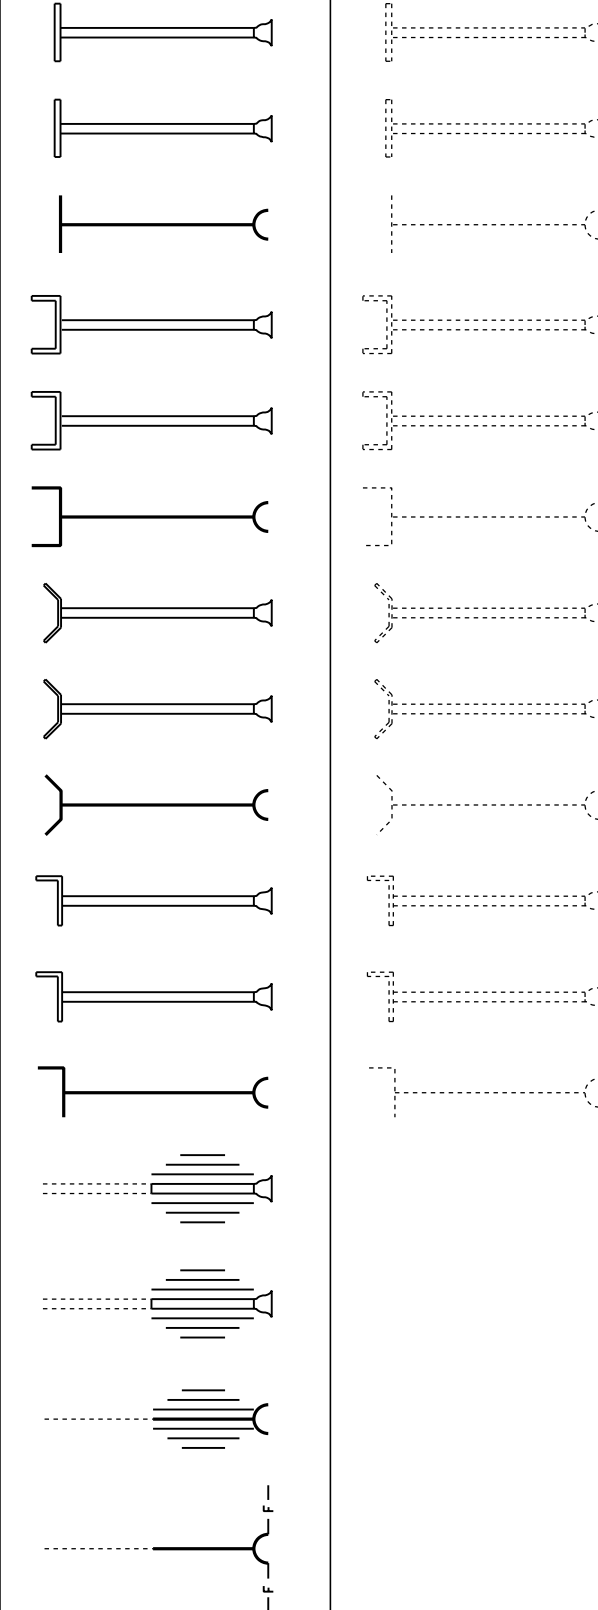

APPROVED FOR DESIGN

[Signature]

APPROVED FOR DISTRIBUTION

[Signature]

STATE OF ARIZONA
DEPARTMENT OF TRANSPORTATION
ROADWAY STANDARD DRAWINGS

REV.

5/12

SYMBOL LEGEND

DRAWING NO.

C-01.10
Sheet 2 of 4