



NO.	DESCRIPTION OF REVISIONS	MADE BY	DATE
1	REVISED SLOPE DESIGNATIONS	RLF	9/04
2	REVISED EXISTING GROUND-LINE SYMBOLOLOGY	RLF	9/04
3			
4			

GENERAL NOTES


1. Dimensions of ditches and channels shall be shown on the plans as bottom width, depth and length.
2. Ditches and channels shall be constructed with a minimum grade to prevent erosion. Ditch outlet treatment shall be as provided on plans.

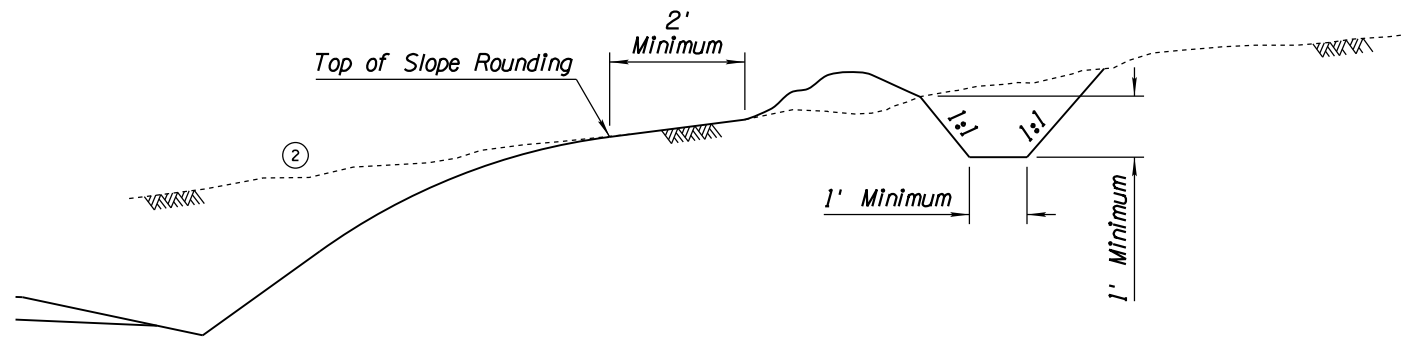


CROWN DITCH

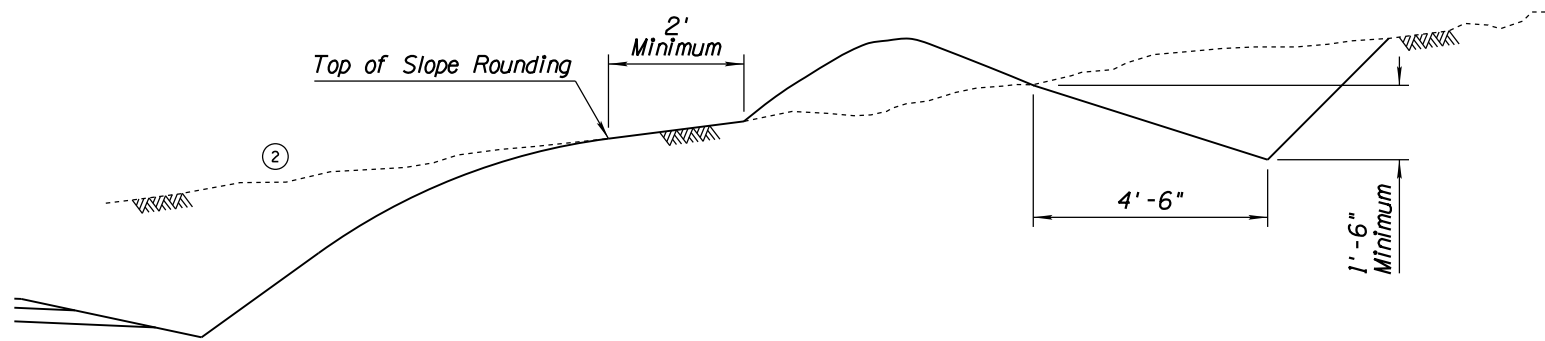


GRADER DITCH

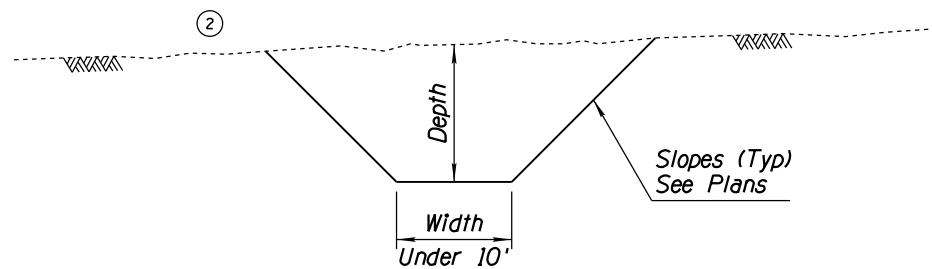

DITCH

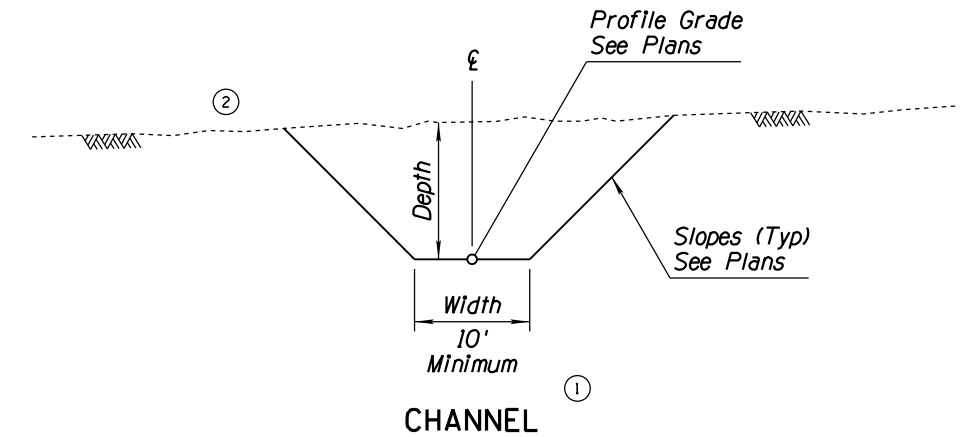

CHANNEL

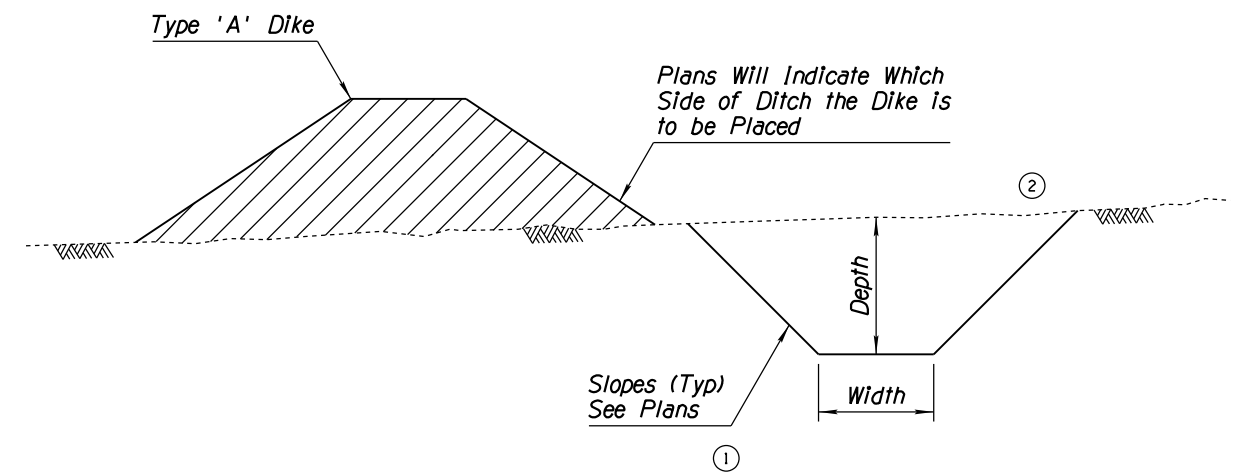

DITCH AND DIKE

APPROVED FOR DESIGN 	STATE OF ARIZONA DEPARTMENT OF TRANSPORTATION ROADWAY STANDARD DRAWINGS	REV. 5/12
APPROVED FOR DISTRIBUTION 	DITCHES, CHANNELS, DIKES AND BERMS DITCHES AND CHANNELS	DRAWING NO. C-03.10 Sheet 1 of 5