



NO	DESCRIPTION OF REVISIONS	MADE BY	DATE
1	REISSUED STANDARD DRAWING	RLF	7/06
2			
3			
4			

GENERAL NOTES


1. Grade as shown on plans or as negotiated between property owner and Engineer.
 2. When field conditions require modifications to plans, contact design engineer for assistance.
 3. See Sheet 1 of 2 for all other General Notes.
- ① Break angle greater than 6% requires a vertical curve, L=10' minimum. Vertical curve shall not encroach on roadway or sidewalk.

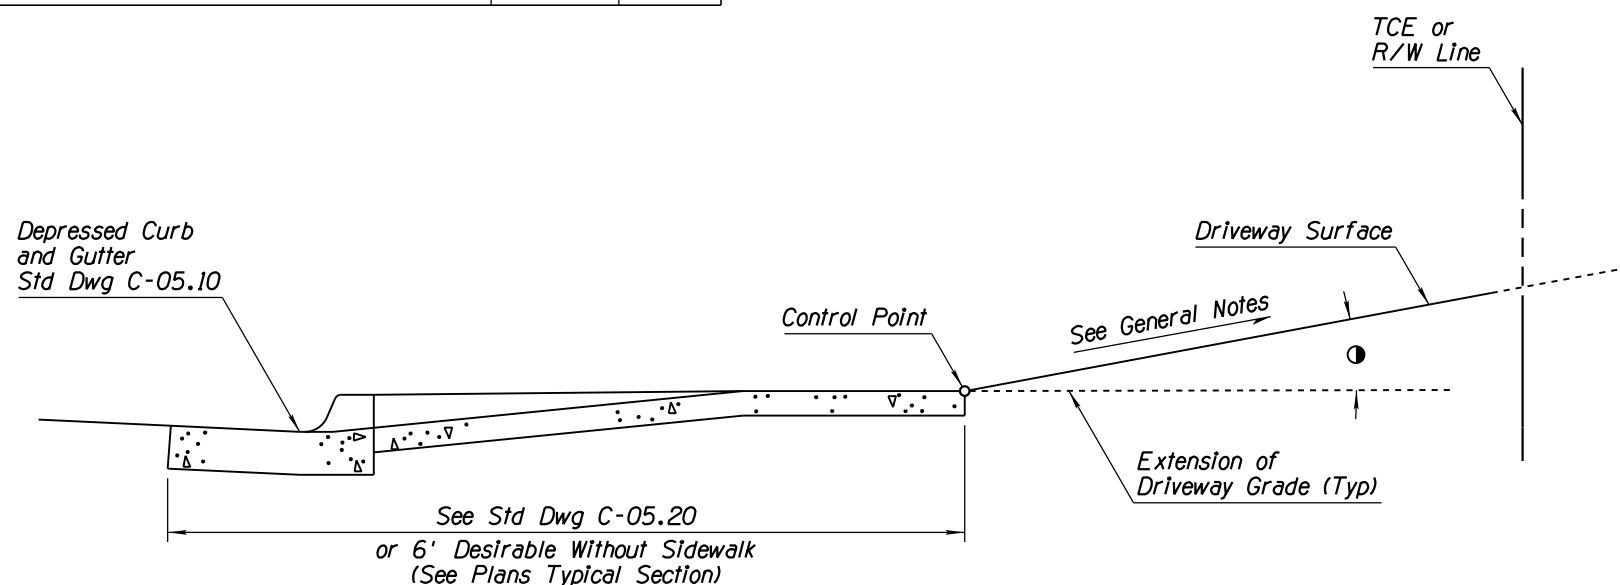


URBAN CROSS SECTION
(UP-GRADE)

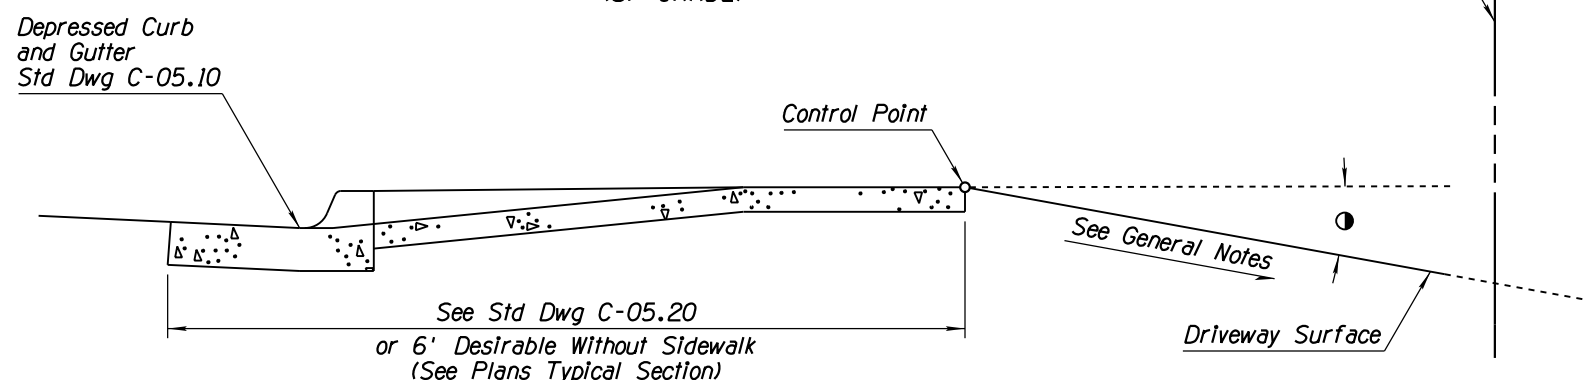


URBAN CROSS SECTION
(DOWN-GRADE)

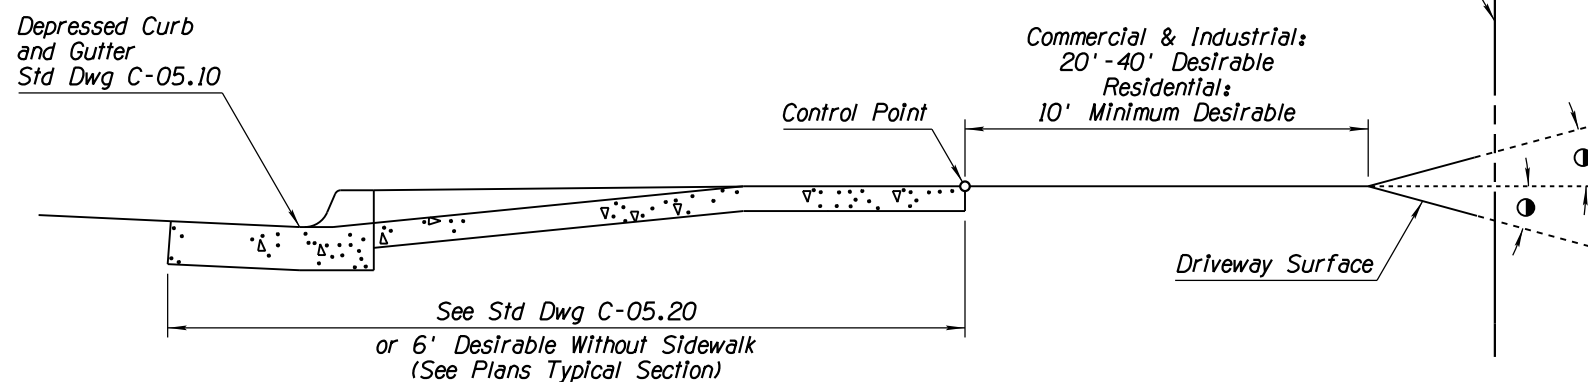

DESIRABLE URBAN CROSS SECTION

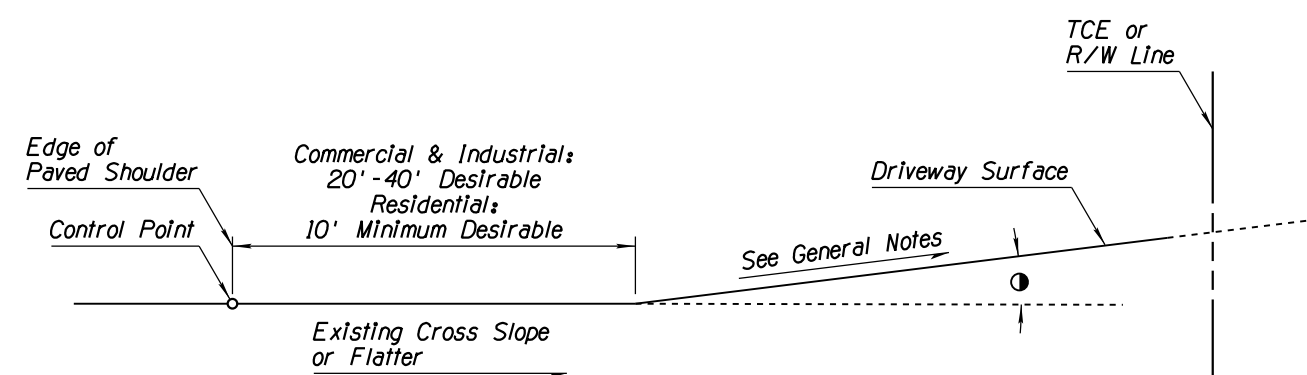

RURAL CROSS SECTION
(UP-GRADE)

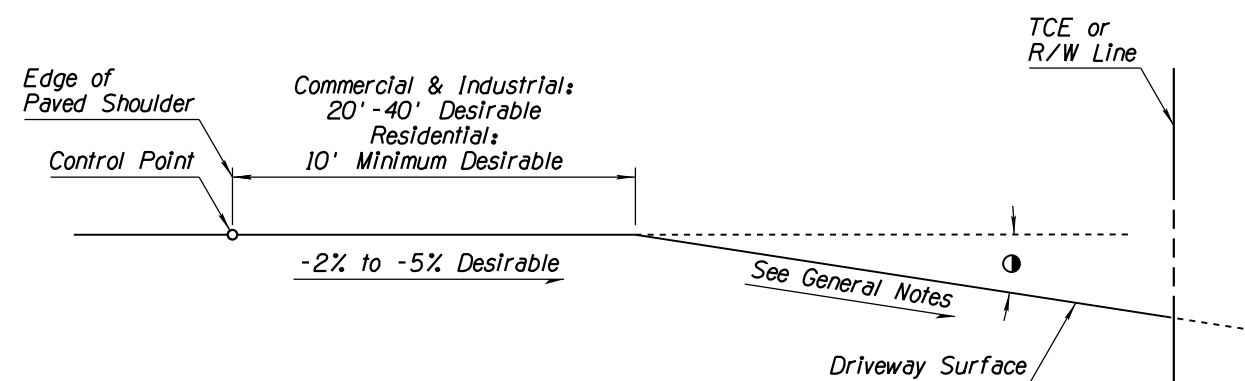

RURAL CROSS SECTION
(DOWN-GRADE)

APPROVED FOR DESIGN 	STATE OF ARIZONA DEPARTMENT OF TRANSPORTATION ROADWAY STANDARD DRAWINGS	REV. 5/12
APPROVED FOR DISTRIBUTION 	DRIVEWAY & TURNOUT LAYOUTS	DRAWING NO. C-06.10 Sheet 2 of 2