


Note to Designer: The information presented in this Standard Drawing has been prepared in accordance with recognized engineering principles and is for general use. It should not be used for specific application without competent professional examination and verification of its suitability and applicability by a licensed professional engineer. Contents within the inner border line shall not be altered.


PRIOR DISTRIBUTION DATE 05/12

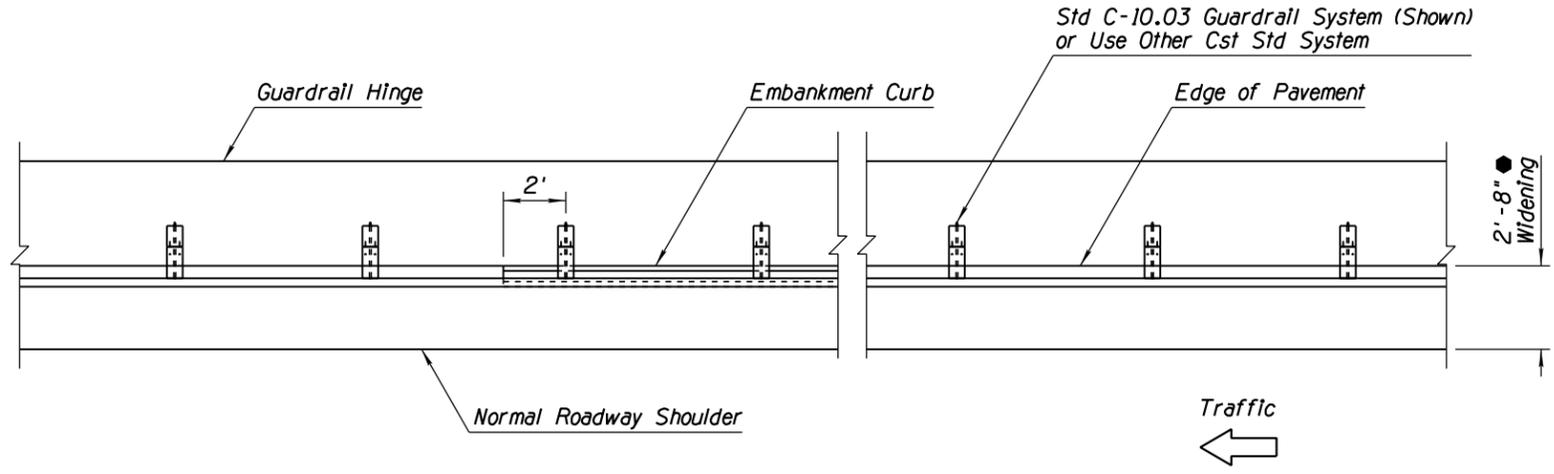


PLAN

**GENERAL NOTES**

1. Guardrail shall extend beyond the limits of embankment curb.
  2. See Std C-10.00 for measurement limits.
  3. See Std Specs 703, 905, and 1012-3 for guardrail marker materials, reflective sheeting, and spacing requirements.
  4. See Std C-10.03 or C-10.04 for guardrail system details.
  5. Construct widening adjacent to AC pavement with 3" thick AC. Construct widening adjacent to PCCP with 6" thick PCCP.
- Widen 2'-8" unless otherwise noted on plans.
  - ▲ Match Roadway Cross Slope.

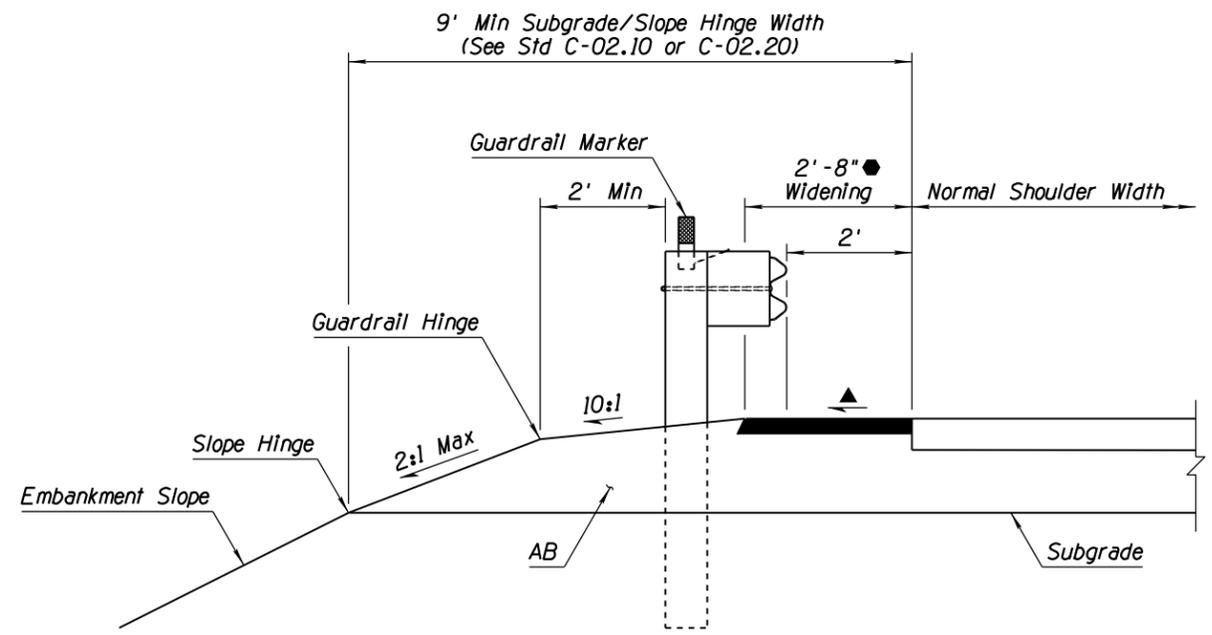

SECTION

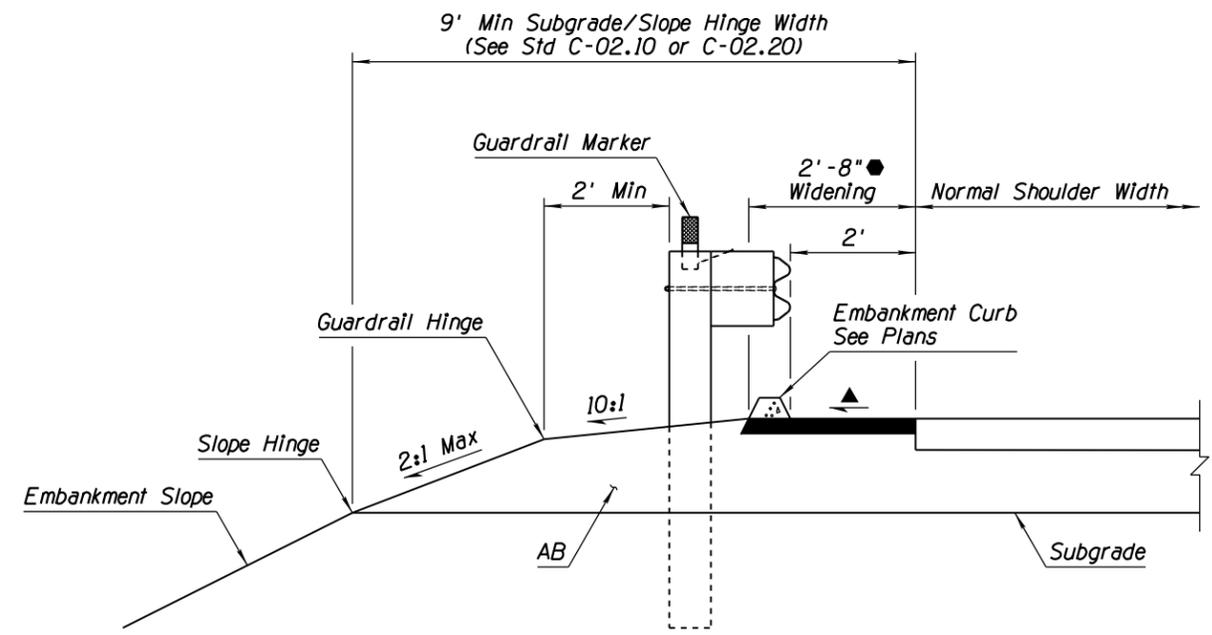

SECTION WITH EMBANKMENT CURB

STANDARDS ENGINEER <b>J. C. COOPER</b>	ARIZONA DEPARTMENT OF TRANSPORTATION INFRASTRUCTURE DELIVERY AND OPERATIONS DIVISION <b>ROADWAY GROUP STANDARD DRAWING</b>	
RECOMMENDED FOR APPROVAL GROUP MANAGER <b>D. R. HENRY</b>	GUARDRAIL INSTALLATION	DRAWING NO. <b>C-10.01</b>
APPROVED STANDARDS COMMITTEE APPROVED FOR DISTRIBUTION		DATE <b>12/17</b>