


Note to Designer: The information presented in this Standard Drawing has been prepared in accordance with recognized engineering principles and is for general use. It should not be used for specific application without competent professional examination and verification of its suitability and applicability by a licensed professional engineer. Content's within the inner border line shall not be altered.

PRIOR DISTRIBUTION DATE 05/12


**GENERAL NOTES**

1. See Std Dwgs C-10.03 and C-10.04 for additional information and dimensions.
2. Guardrail shall be lapped in the direction of adjacent traffic.
3. Manufacture components according to the AASHTO-AGC-ARTBA Guide to Standardized Highway Barrier Hardware. Visit the Roadway Engineering web site to view the drawings referenced in parenthesis.

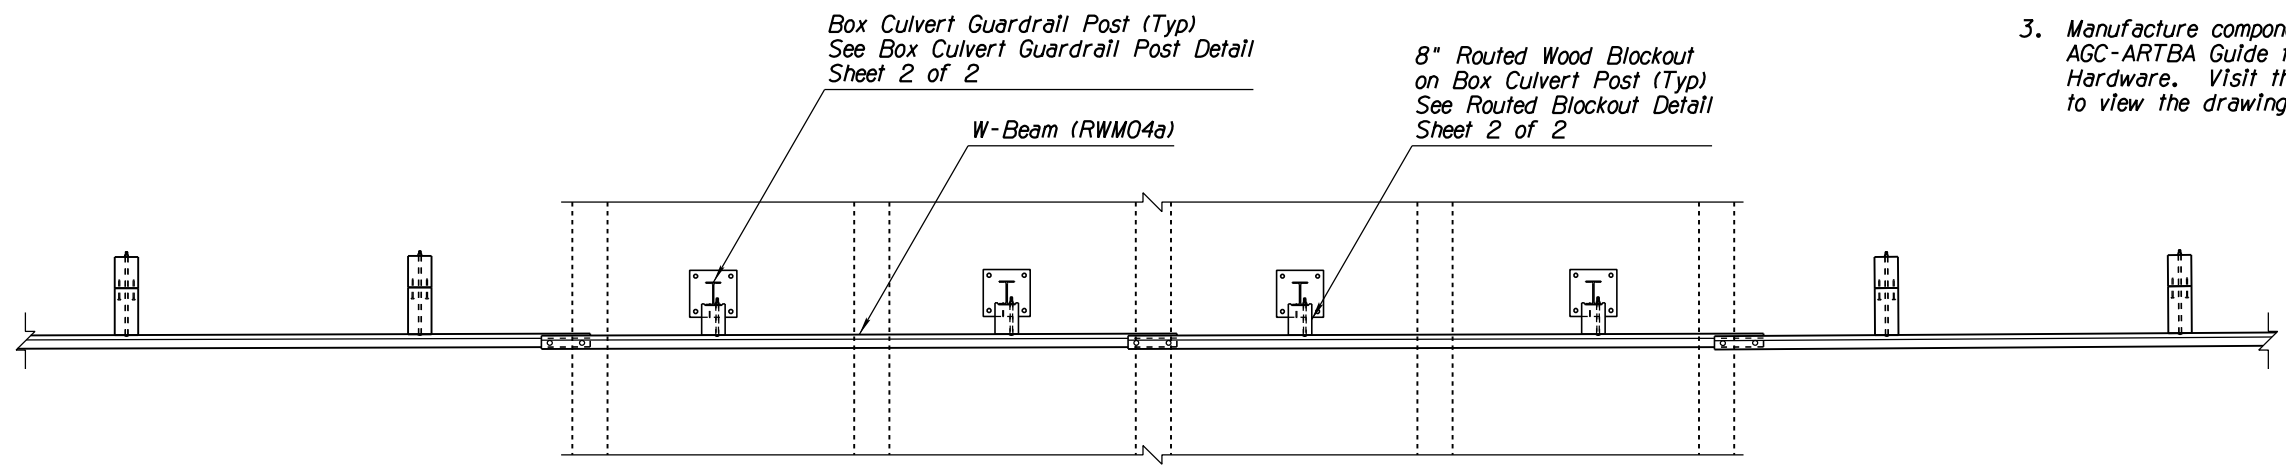

**PLAN**

Traffic  
←

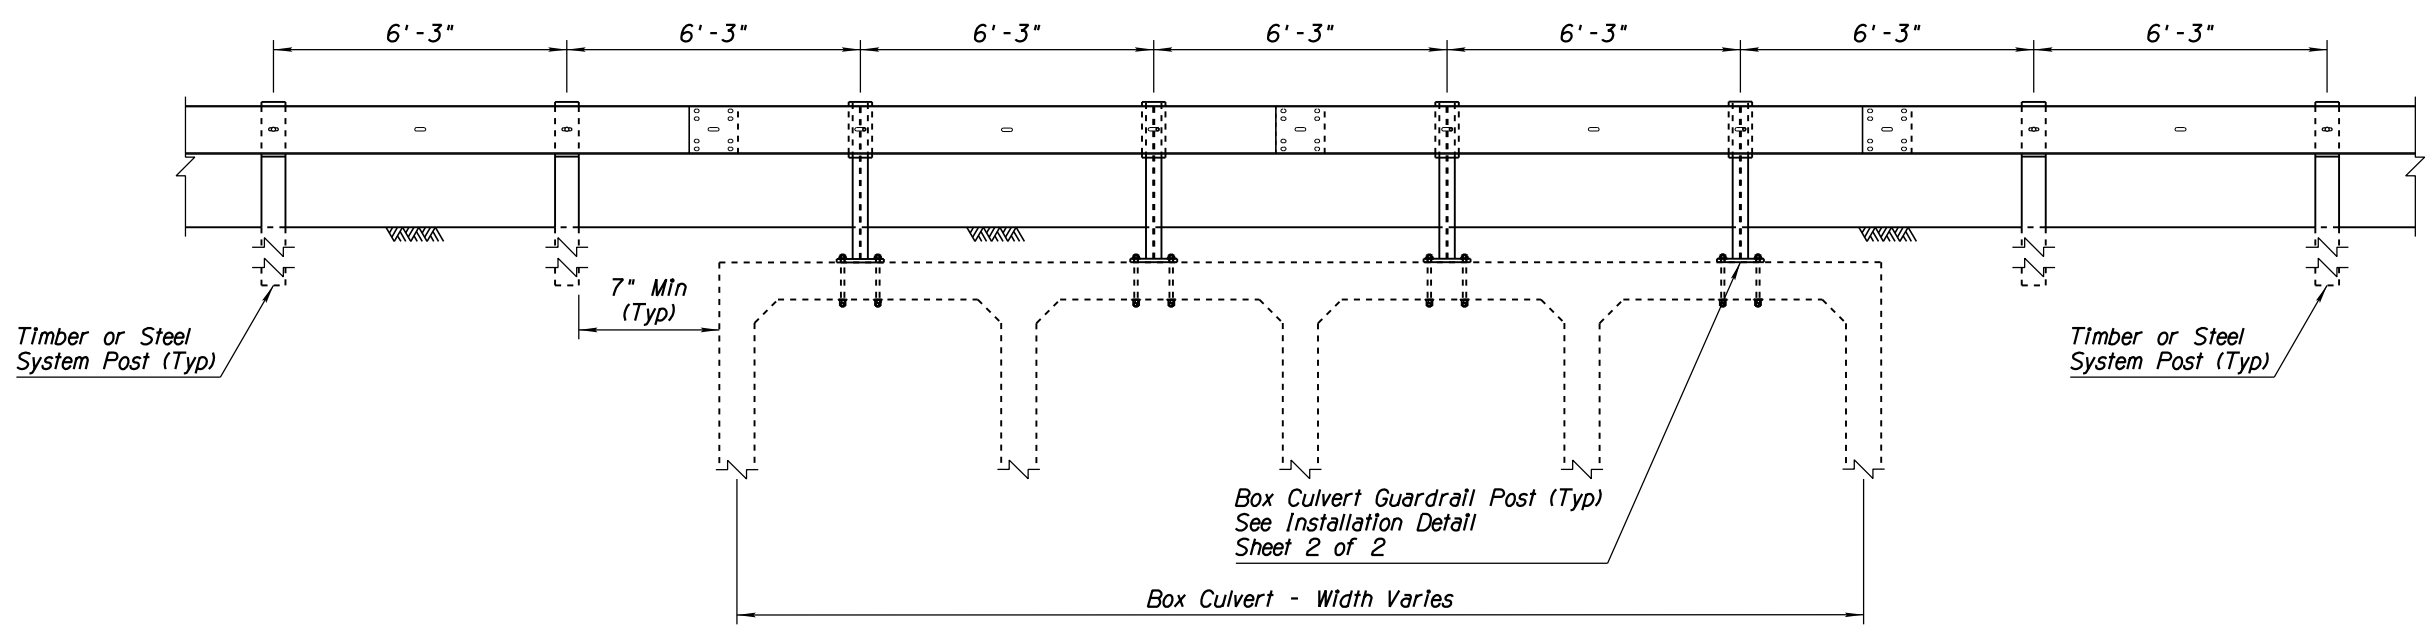

**ELEVATION**  
**BOX CULVERT GUARDRAIL POST INSTALLATION**

STANDARDS ENGINEER <b>J. C. COOPER</b>	ARIZONA DEPARTMENT OF TRANSPORTATION INFRASTRUCTURE DELIVERY AND OPERATIONS DIVISION <b>ROADWAY GROUP STANDARD DRAWING</b>
RECOMMENDED FOR APPROVAL GROUP MANAGER <b>D. R. HENRY</b>	
APPROVED STANDARDS COMMITTEE APPROVED FOR DISTRIBUTION	DATE <b>12/17</b>

<b>W-BEAM GUARDRAIL BOX CULVERT GUARDRAIL POST</b>	DRAWING NO. <b>C-10.07</b>
	Sheet 1 of 2