
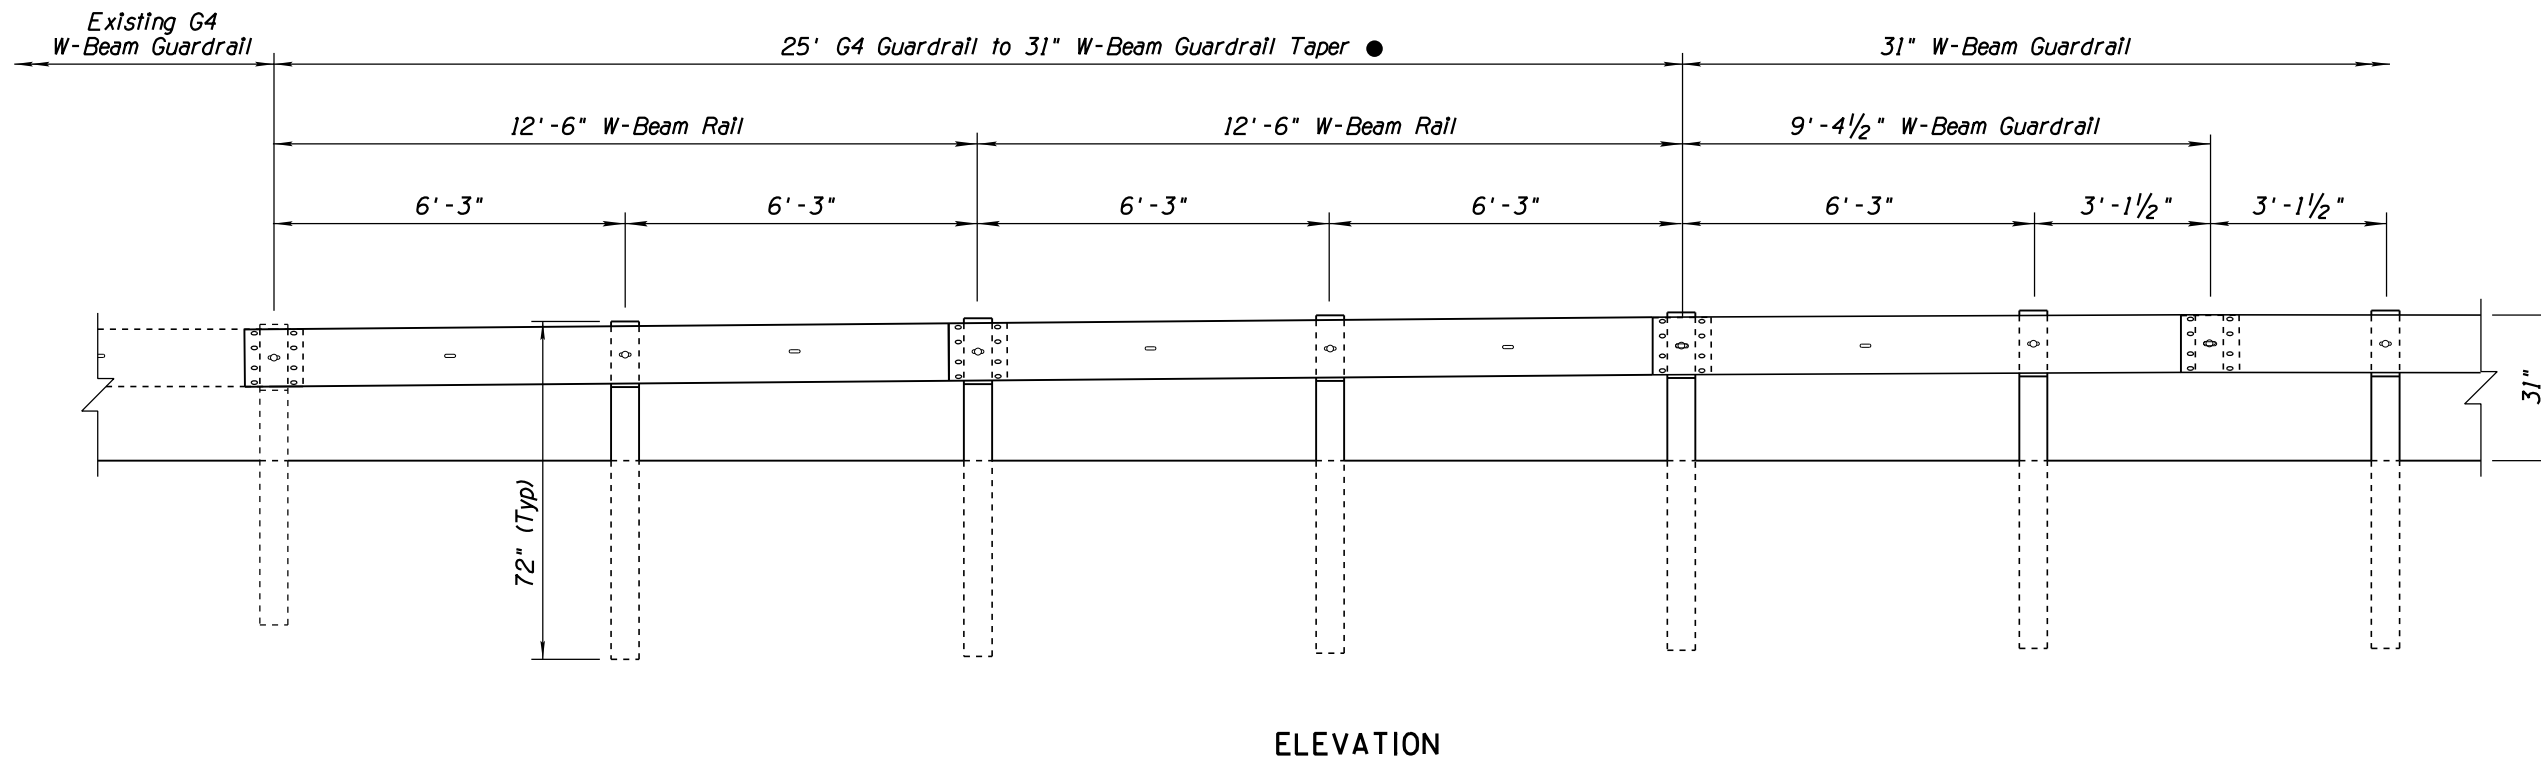


**GENERAL NOTES**

1. Post type (timber or steel) for tapers shall match post type of adjoining guardrail.
2. See Std Dwgs C-10.03 and C-10.04 for additional information and dimensions.
3. Guardrail shall be lapped in the direction of adjacent traffic.
  - Extend taper length to 37'-6" when existing guardrail height is less than 28 inches.

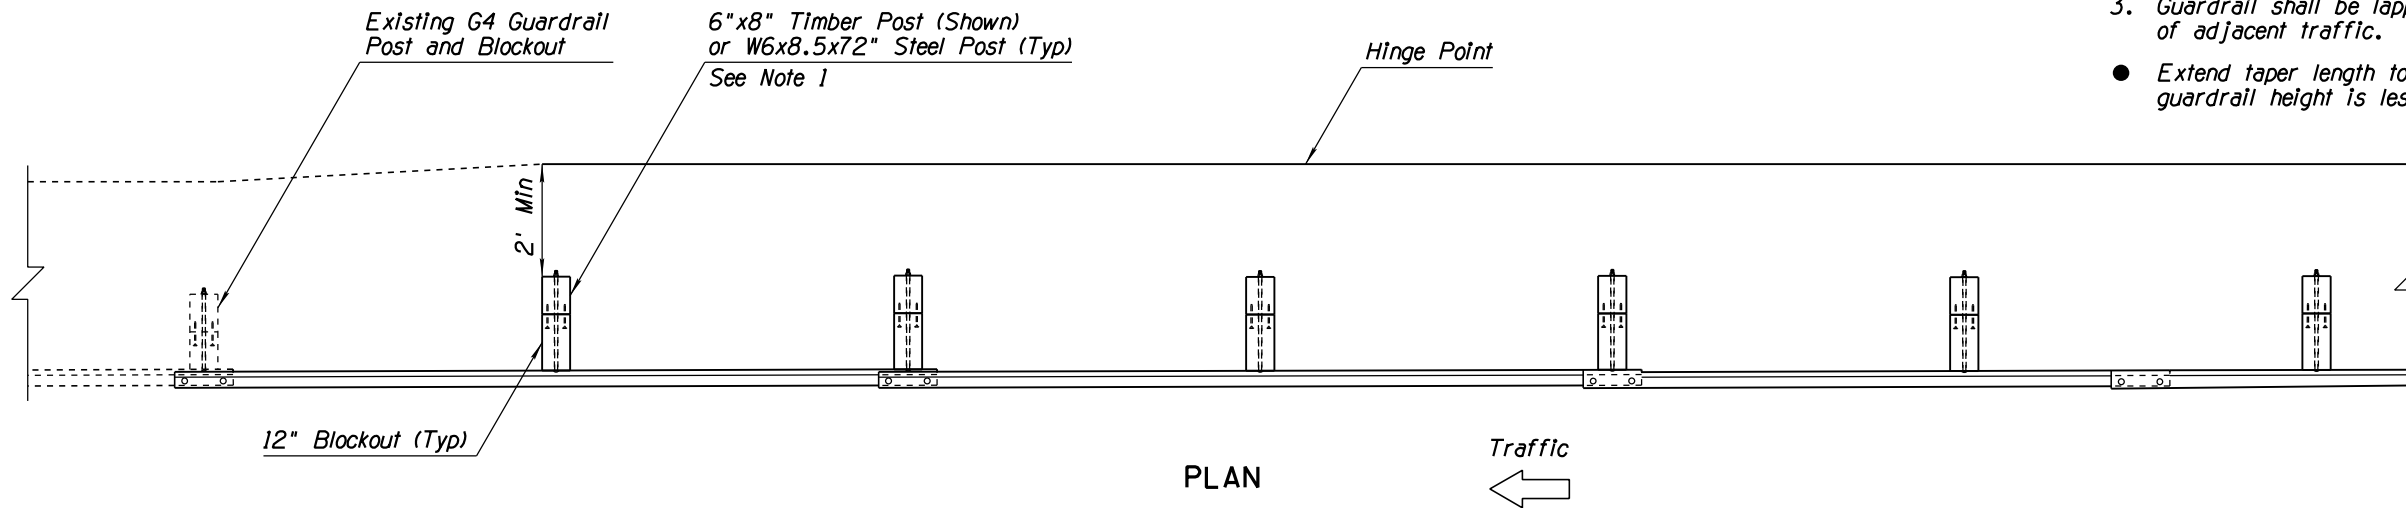

Note to Designer: The information presented in this Standard Drawing has been prepared in accordance with recognized engineering principles and is for general use. It should not be used for specific application without competent professional examination and verification of its suitability and applicability by a licensed professional engineer. Contents within the inner border line shall not be altered.

PRIOR DISTRIBUTION DATE

STANDARDS ENGINEER <b>J. C. COOPER</b> RECOMMENDED FOR APPROVAL GROUP MANAGER <b>D. R. HENRY</b> APPROVED STANDARDS COMMITTEE APPROVED FOR DISTRIBUTION	ARIZONA DEPARTMENT OF TRANSPORTATION INFRASTRUCTURE DELIVERY AND OPERATIONS DIVISION <b>ROADWAY GROUP STANDARD DRAWING</b>	DRAWING NO. <b>C-10.38</b> Sheet 2 of 2
DATE 12/17	GUARDRAIL TAPER G4 TO MGS W-BEAM WITH OFFSET RAIL	