
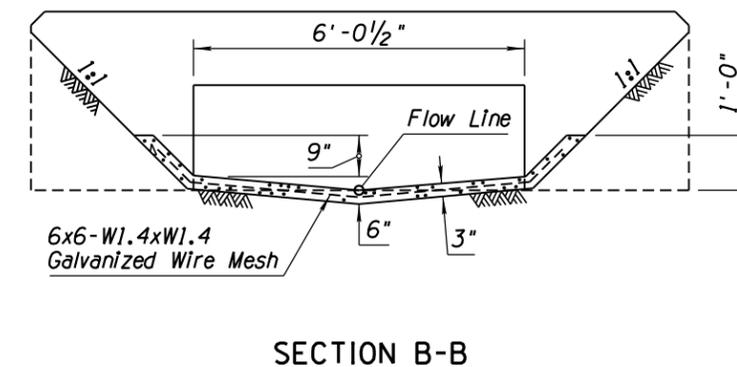
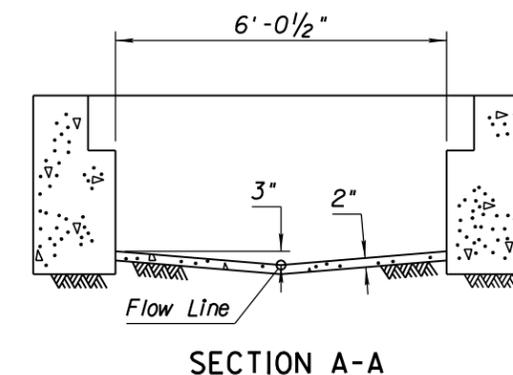
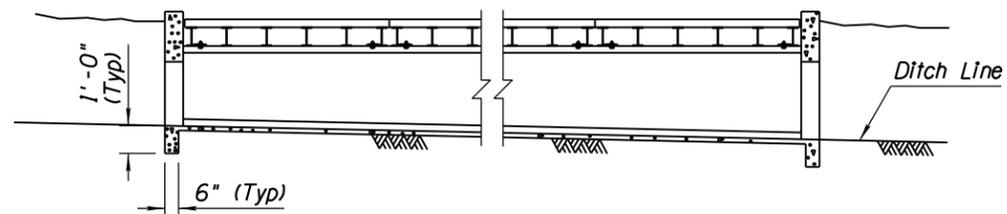
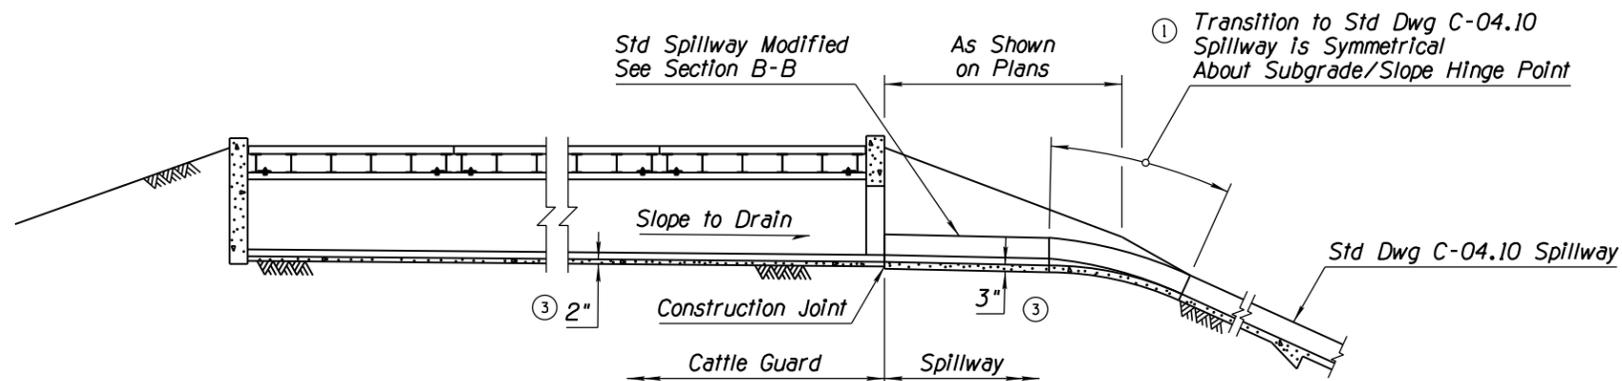


NO	DESCRIPTION OF REVISIONS	MADE BY	DATE
1	MODIFIED NOTE	PNB	7/94
2	REMOVED CONCRETE NOTES	RLF	7/06
3	ADDED CONCRETE DEPTH DIMENSIONS	RLF	7/06
4			

### GENERAL NOTES

1. See Std Dwgs C-11.10 for all other Cattle Guard details.
2. This standard shall be used in embankment or where highly erodable soil is found.
3. All concrete shall be Class B.

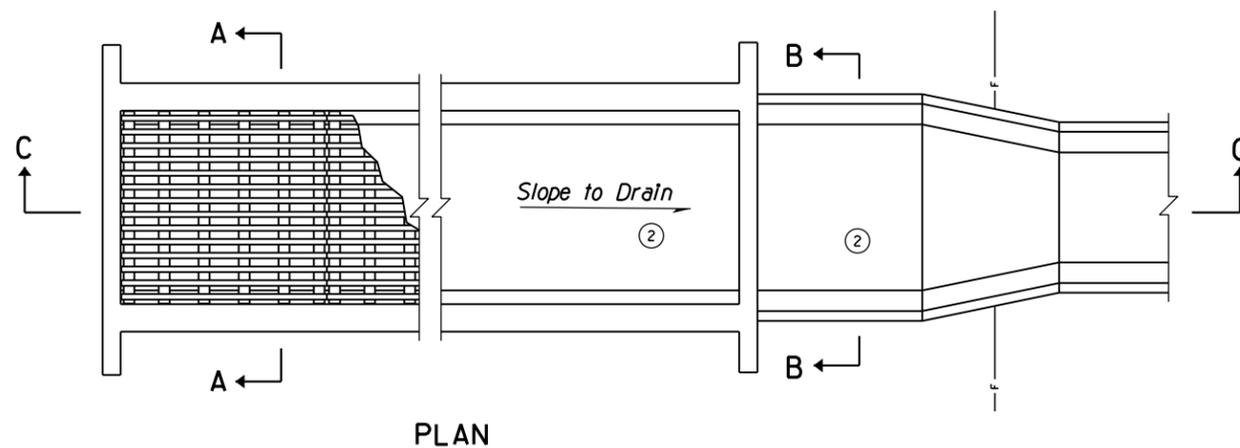

APPROVED FOR DESIGN 	STATE OF ARIZONA DEPARTMENT OF TRANSPORTATION ROADWAY STANDARD DRAWINGS	REV. 5/12
APPROVED FOR DISTRIBUTION 	CATTLE GUARD, DRAINAGE	DRAWING NO. C-11.20