



NO	DESCRIPTION OF REVISIONS	MADE BY	DATE
1	ADDED ASTM CALLOUT	PNB	7/94
2	REVISED GENERAL NOTE	RLF	5/12
3	ADDED TYPICAL FENCE LOCATION VIEW	RLF	5/12
4			

Corner Post Assembly
Detail D
Sheet 5 of 5

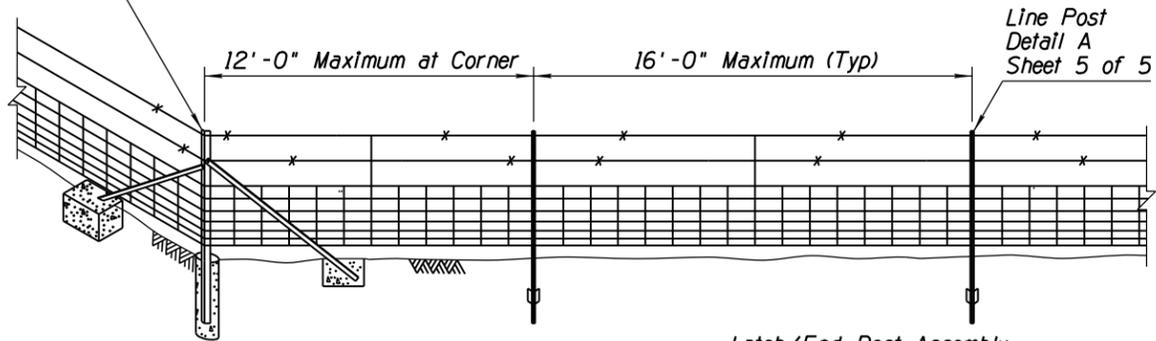


Line Post
Detail A
Sheet 5 of 5

Intermediate Post Assembly
Detail B
Sheet 5 of 5

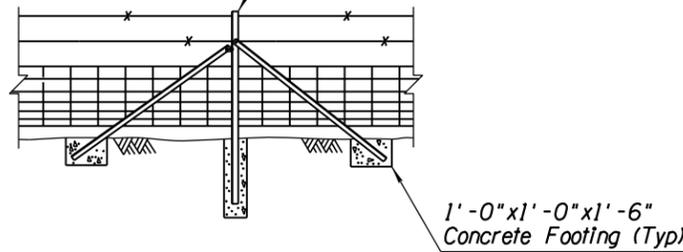


Latch/End Post Assembly
Detail C
Sheet 5 of 5

Gate/End Post Assembly
Detail C
Sheet 5 of 5

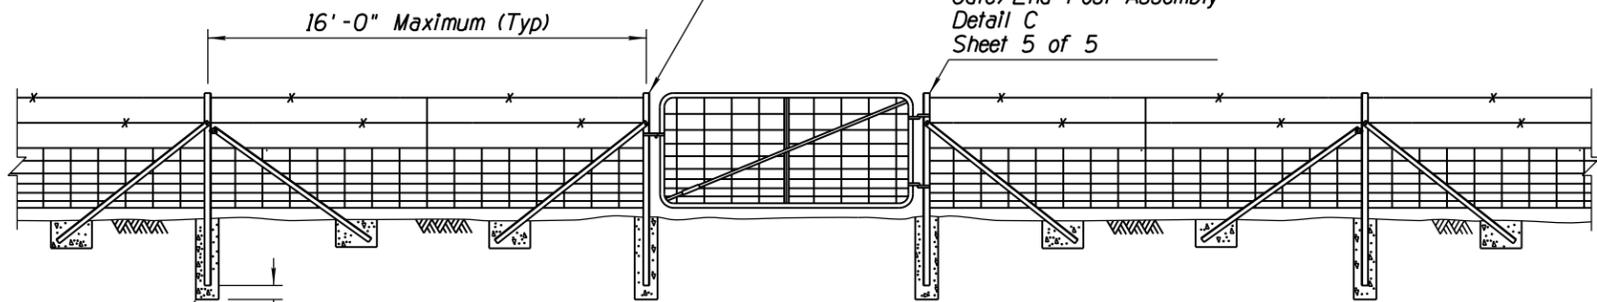


10" Diameter x 3'-0"
Concrete Footing (Typ)
6" Typ


TYPICAL WOVEN WIRE FENCE INSTALLATION-TYPE 1 (WW) SHOWN

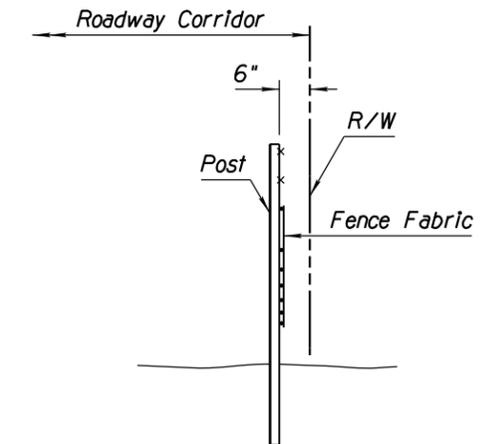


TYPICAL FENCE LOCATION

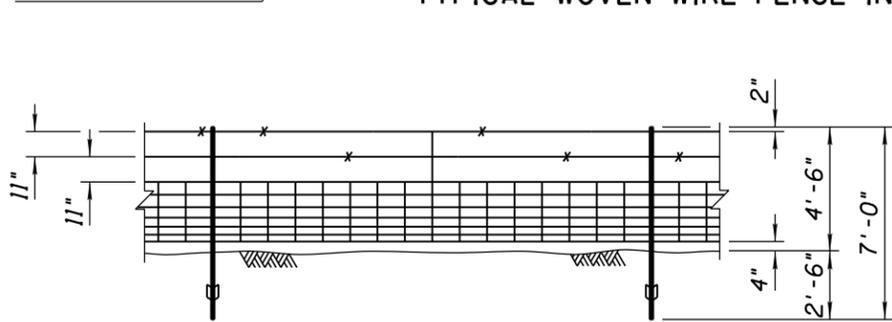


TYPE 1 WOVEN WIRE (WW)

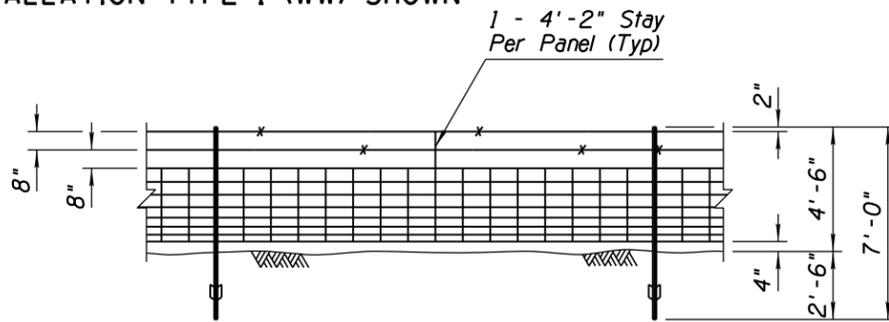


TYPE 2 WOVEN WIRE (WW)

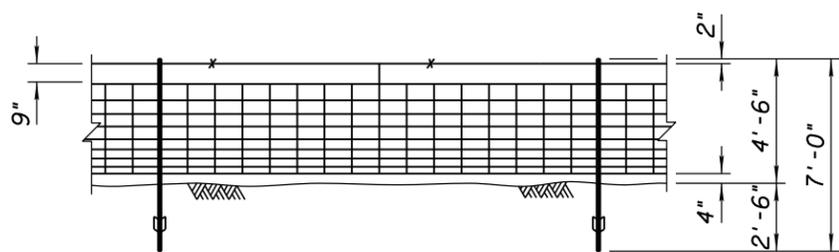

TYPE 3 WOVEN WIRE (WW)

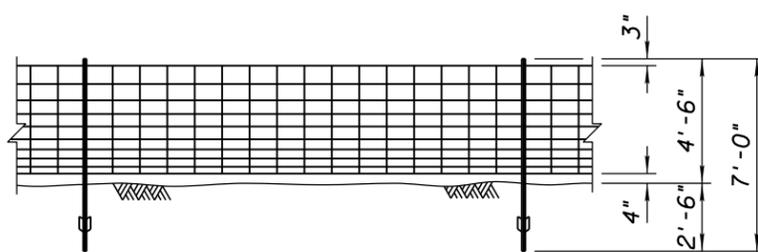

TYPE 4 WOVEN WIRE (WW)

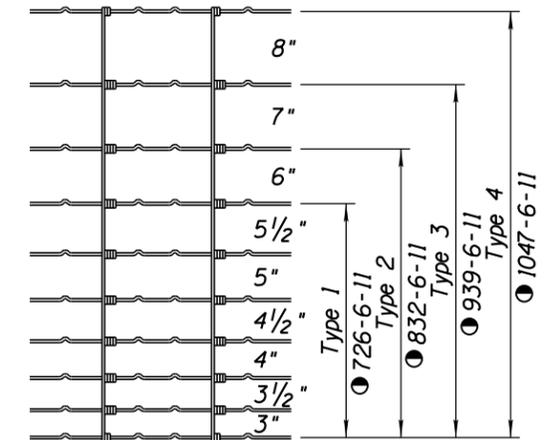

FENCE FABRIC DIMENSIONS AND DESIGN NUMBERS

APPROVED FOR DESIGN 	STATE OF ARIZONA DEPARTMENT OF TRANSPORTATION ROADWAY STANDARD DRAWINGS	REV. 5/12
APPROVED FOR DISTRIBUTION 	FENCE WOVEN WIRE	DRAWING NO. C-12.10 Sheet 1 of 5