




NO	DESCRIPTION OF REVISIONS	MADE BY	DATE
1	REISSUED STD DWG	PNB	7/94
2	ADDED DIMENSION	RLF	9/04
3	MINOR GRAPHICAL REVISIONS	RLF	5/12
4			

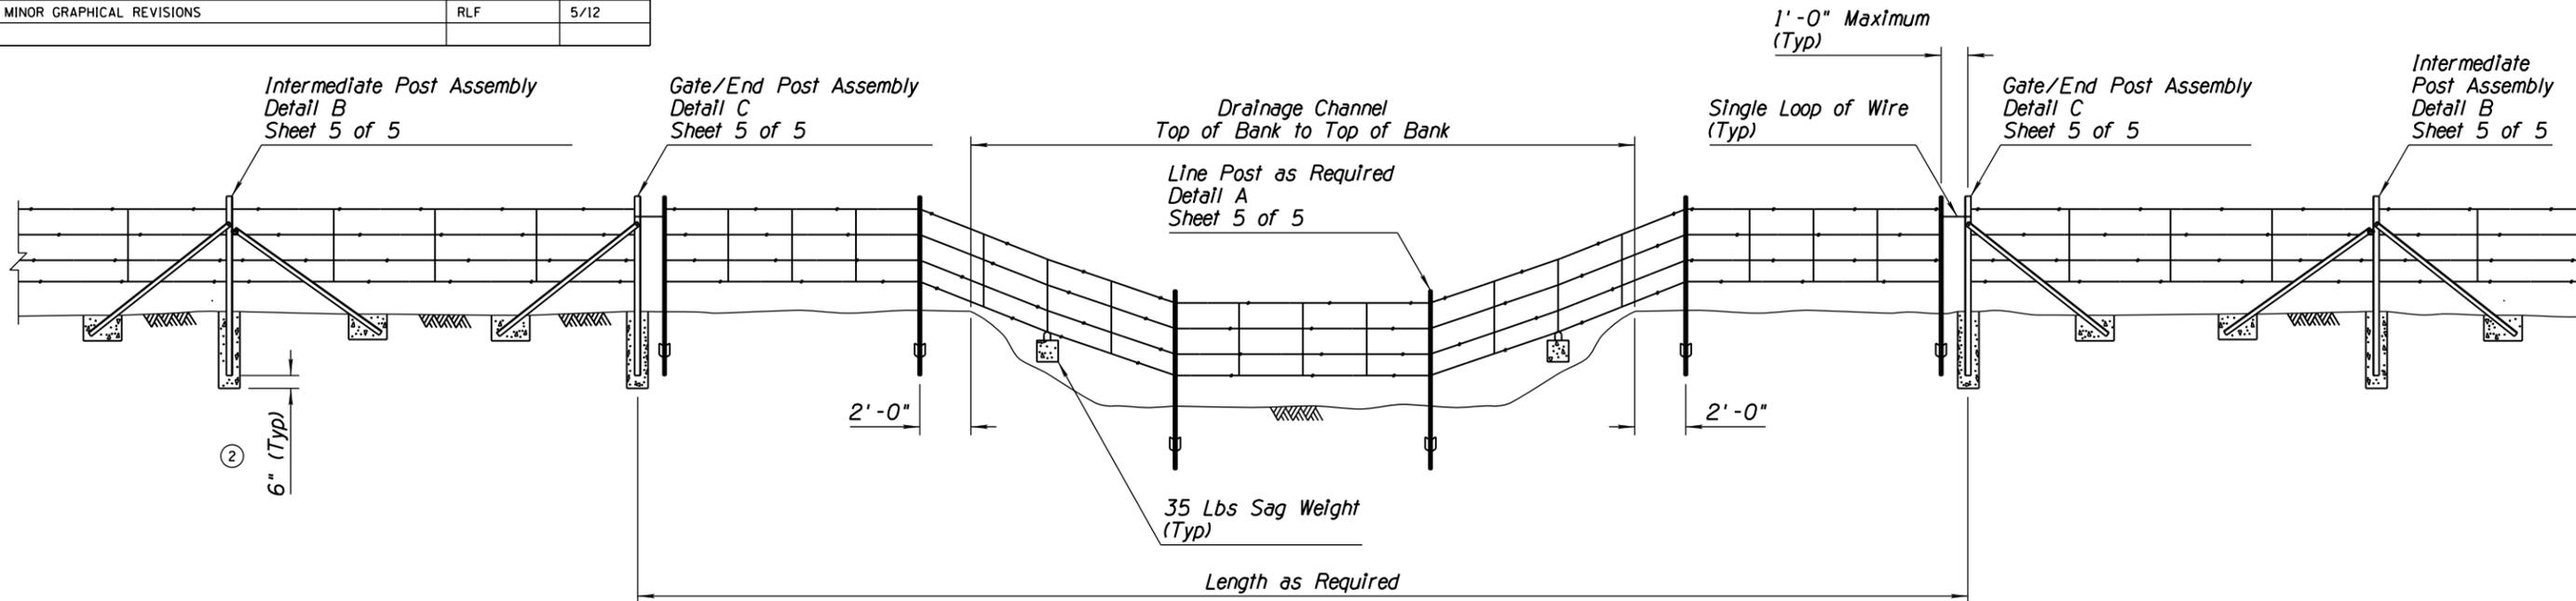


FLOOD GATE

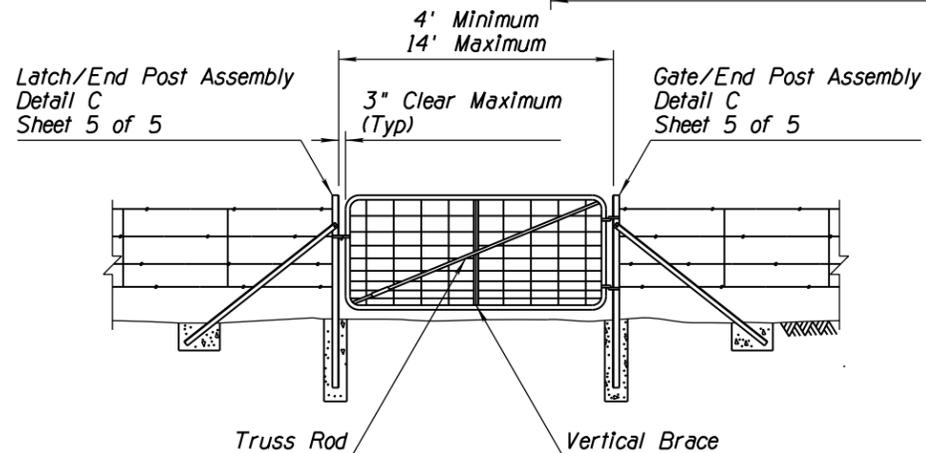

TYPE 1 SINGLE GATE

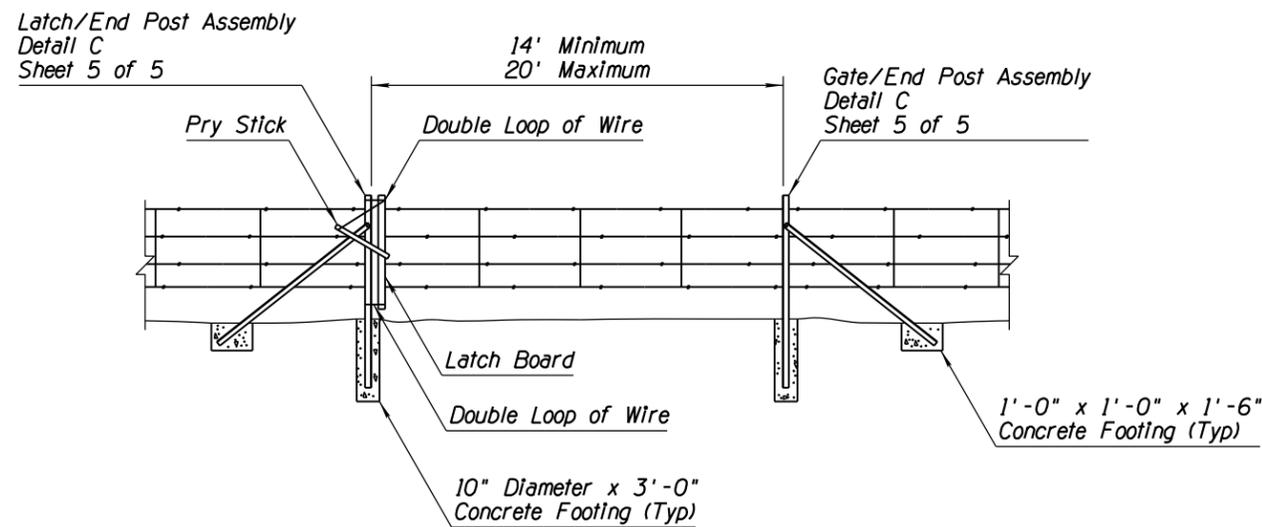

TYPE 2 GATE

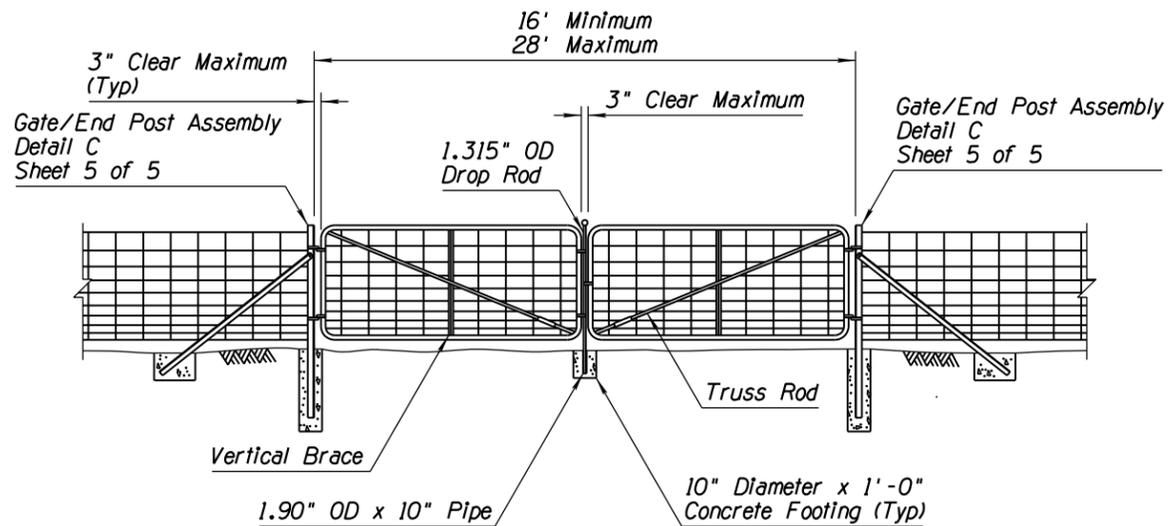

TYPE 1 DOUBLE GATE

APPROVED FOR DESIGN 	STATE OF ARIZONA DEPARTMENT OF TRANSPORTATION ROADWAY STANDARD DRAWINGS	REV. 5/12
APPROVED FOR DISTRIBUTION 	① FENCE TYPE 1 AND 2 GATES FLOOD GATE ③	DRAWING NO. C-12.10 Sheet 3 of 5