



NO	DESCRIPTION OF REVISIONS	MADE BY	DATE
1	ADDED TYPE 2 GATE	RLF	9/04
2	REVISED DRAWING GRAPHICS	RLF	5/12
3			
4			

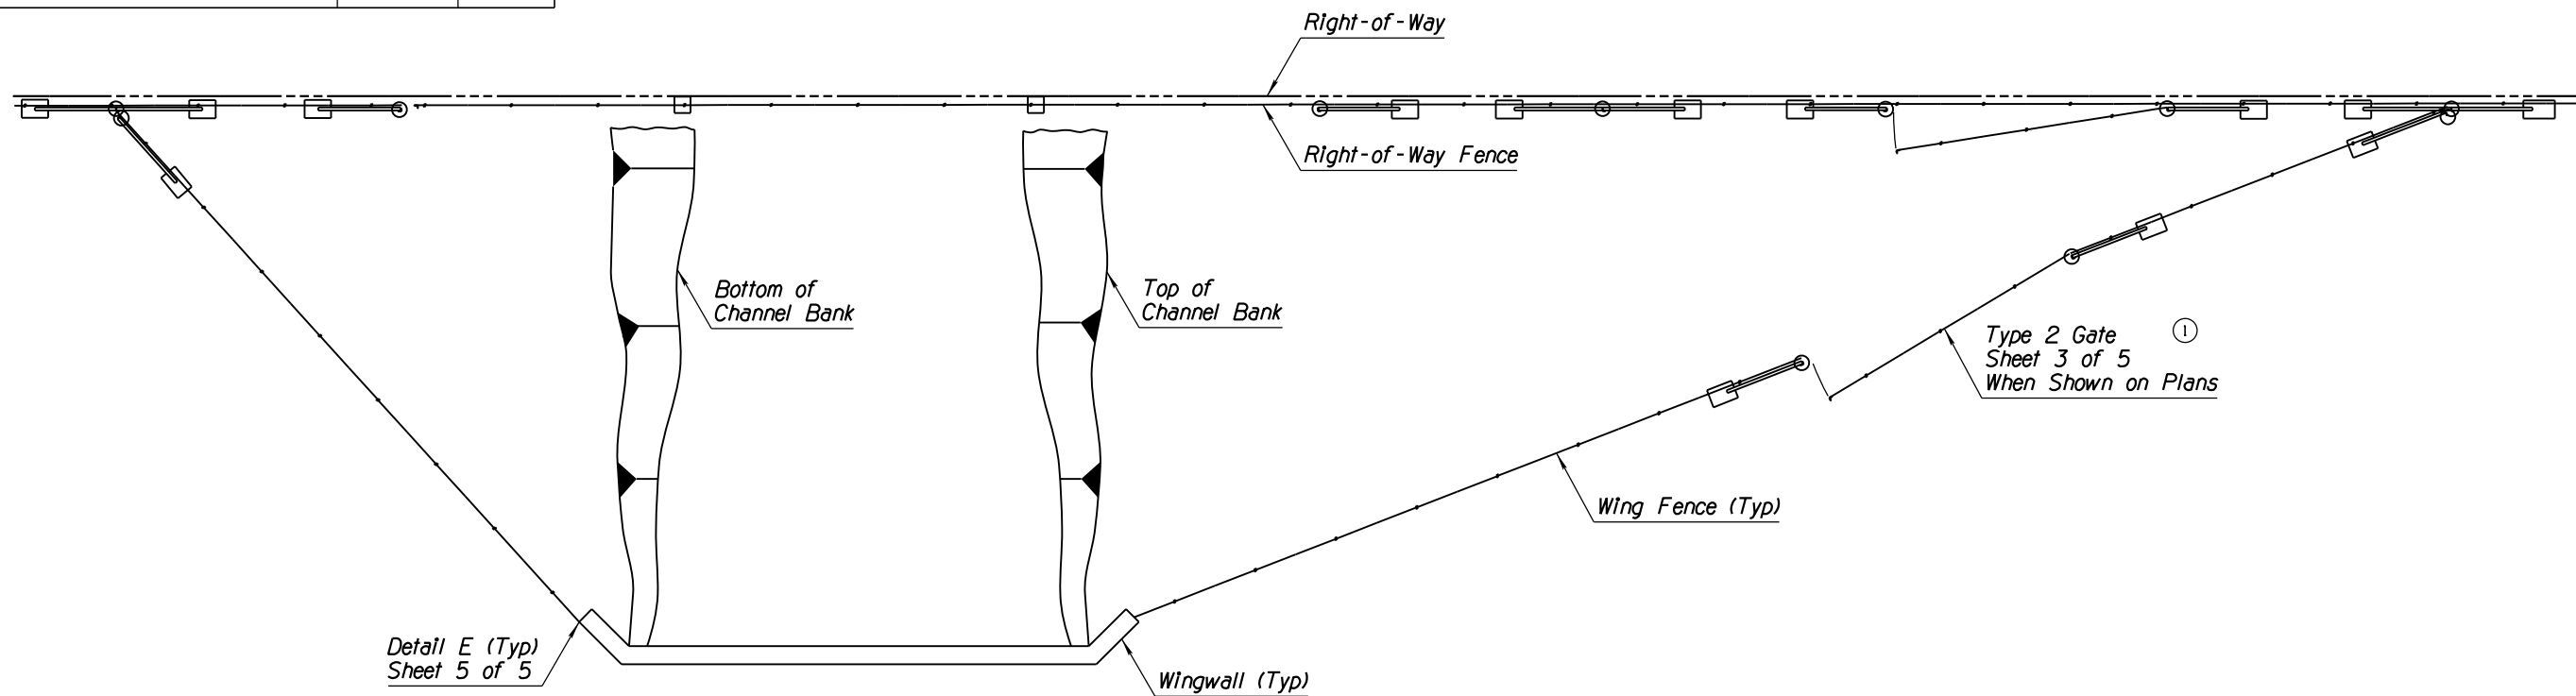

PLAN

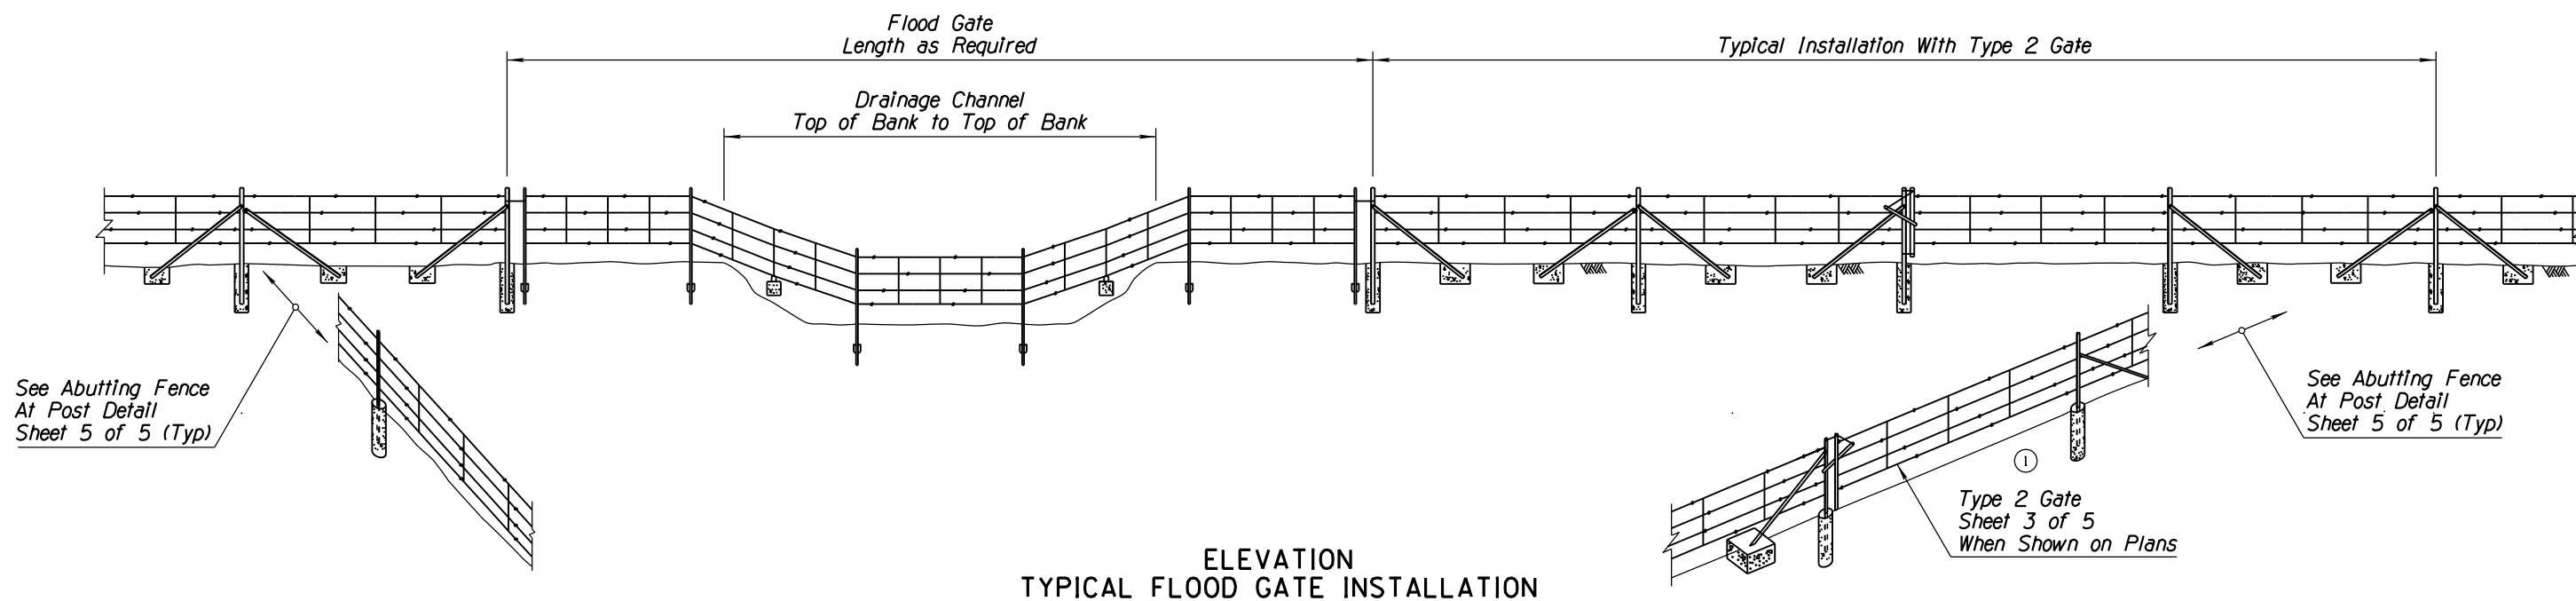

ELEVATION  
TYPICAL FLOOD GATE INSTALLATION

APPROVED FOR DESIGN 	STATE OF ARIZONA DEPARTMENT OF TRANSPORTATION ROADWAY STANDARD DRAWINGS	REV. 5/12
APPROVED FOR DISTRIBUTION 	FENCE FLOOD GATE INSTALLATION ②	DRAWING NO. C-12.10 Sheet 4 of 5