


NO.	DESCRIPTION OF REVISIONS	MADE BY	DATE
1	REISSUED STD AS C-19.10, SHEET 2 OF 2	RLF	9/04
2	DELETED GENERAL NOTE	RLF	9/04
3			
4			


GENERAL NOTES

1. All timber shall be rough, pressure treated and unpainted.
2. Rock basket, full length of structure, shall be included only when called for on plans.
3. See plans for bituminous surface and base material details.

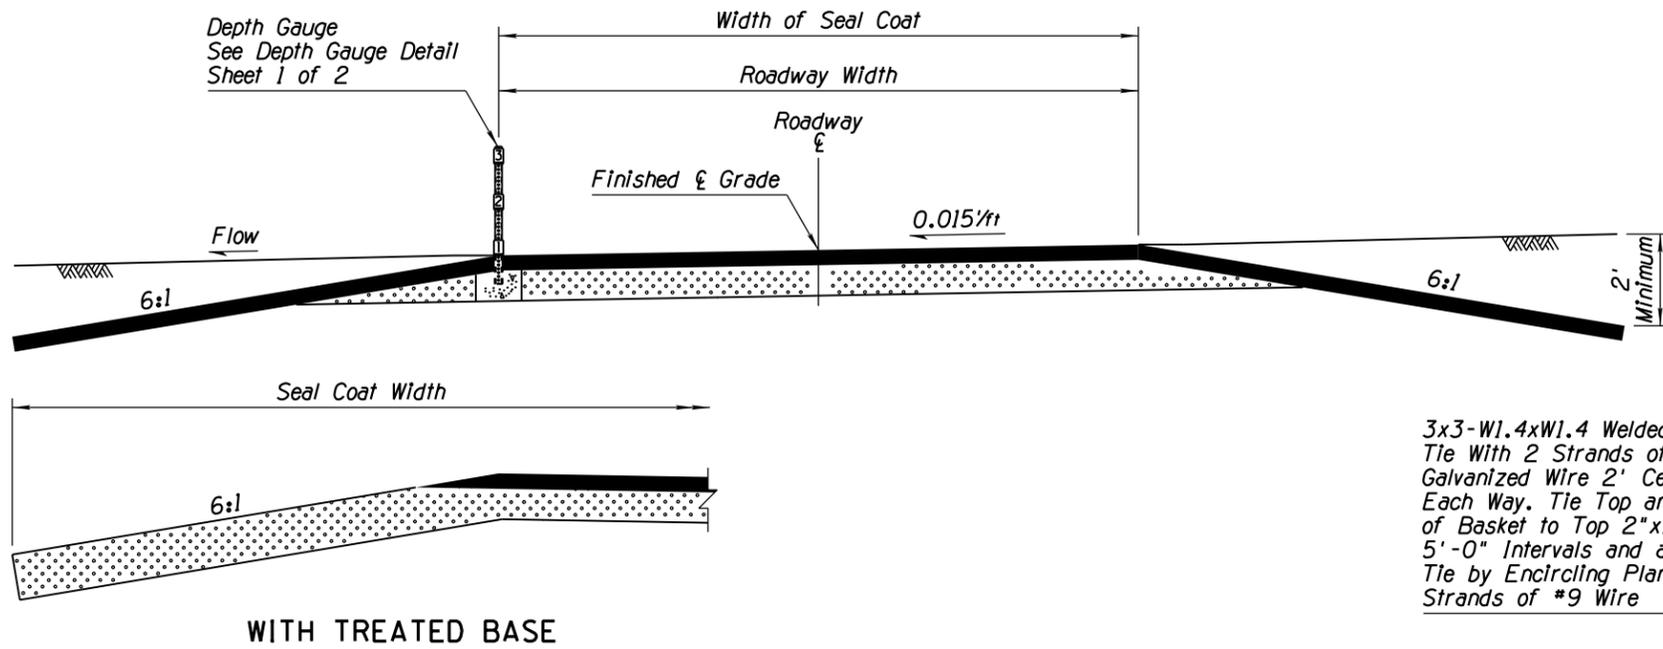


WITH TREATED BASE

**TYPE 1
BITUMINOUS SURFACE ROAD**

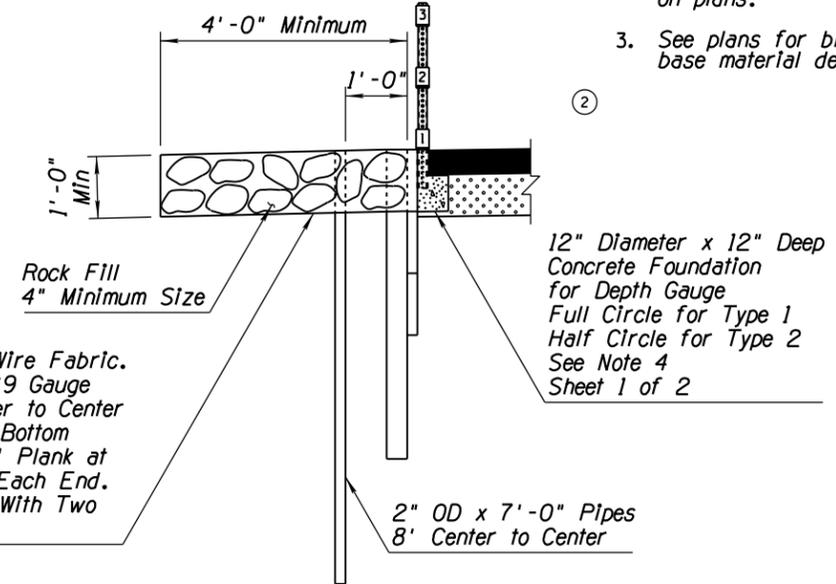


DETAIL A

3x3-W1.4xW1.4 Welded-Wire Fabric. Tie With 2 Strands of #9 Gauge Galvanized Wire 2' Center to Center Each Way. Tie Top and Bottom of Basket to Top 2"x12" Plank at 5'-0" Intervals and at Each End. Tie by Encircling Plank With Two Strands of #9 Wire

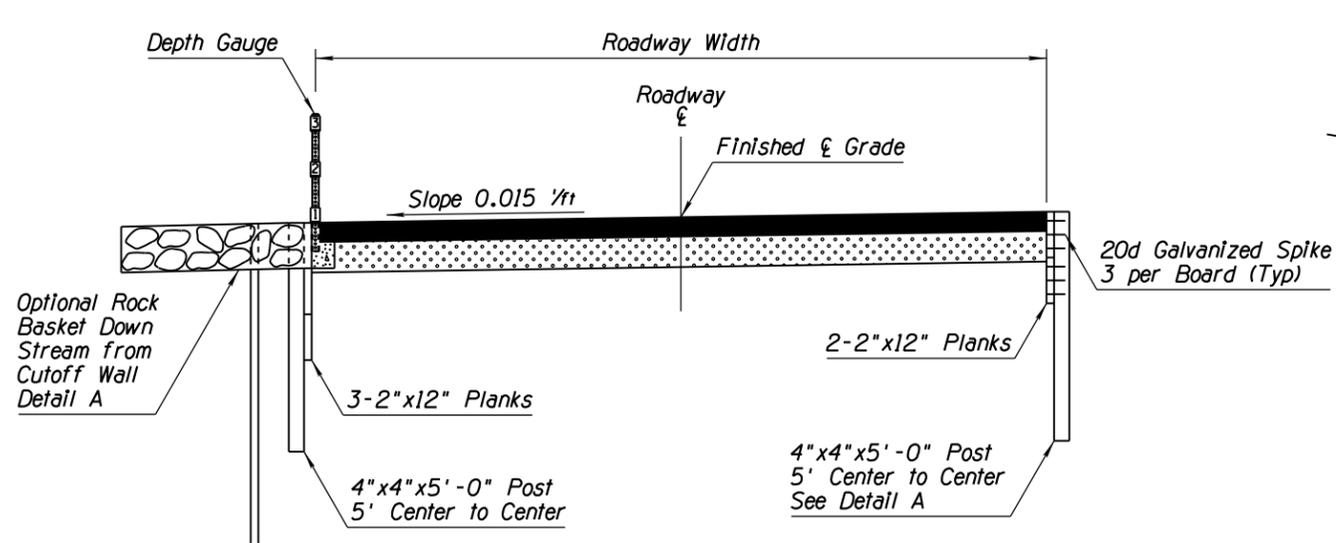

**TYPE 2
BITUMINOUS SURFACE FORD
TIMBER CUTOFF WALLS**

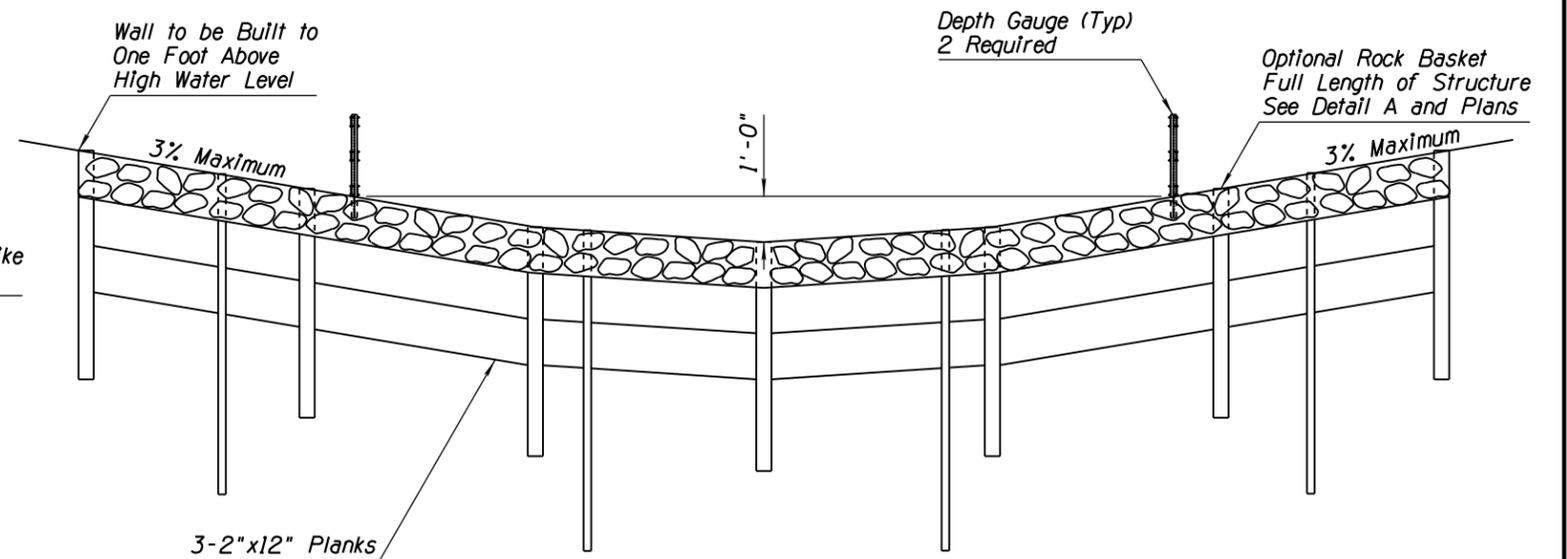

ELEVATION - TYPE 2

APPROVED FOR DESIGN 	STATE OF ARIZONA DEPARTMENT OF TRANSPORTATION ROADWAY STANDARD DRAWINGS	REV. 5/12
APPROVED FOR DISTRIBUTION 	FORD TYPES 1 AND 2	DRAWING NO. C-19.10 Sheet 2 of 2