



NO.	DESCRIPTION OF REVISIONS	MADE BY	DATE
1	MODIFIED PLAN VIEW GRAPHICS/REMOVED WIDTH DIMENSION	RLF	9/04
2	REVISED GENERAL NOTES 3 & 4	RLF	9/04
3	MODIFIED STANDARD DRAWING TITLE	RLF	9/04
4	REVISED SECTION VIEW TITLE	RLF	7/05

GENERAL NOTES


1. All embankment curb shall be protected by guardrail.
 2. Guardrail shall extend beyond the limits of embankment curb.
 - ② 3. See Std Dwg C-10.00 for measurement limits.
 - ② 4. See Std Specs 703, 905 and 1012-3 for reflector tab and snow marker materials, reflective sheeting, and spacing requirements.
- ▲ Top of Rail = 28"
See General Note 1
Std Dwg C-10.03

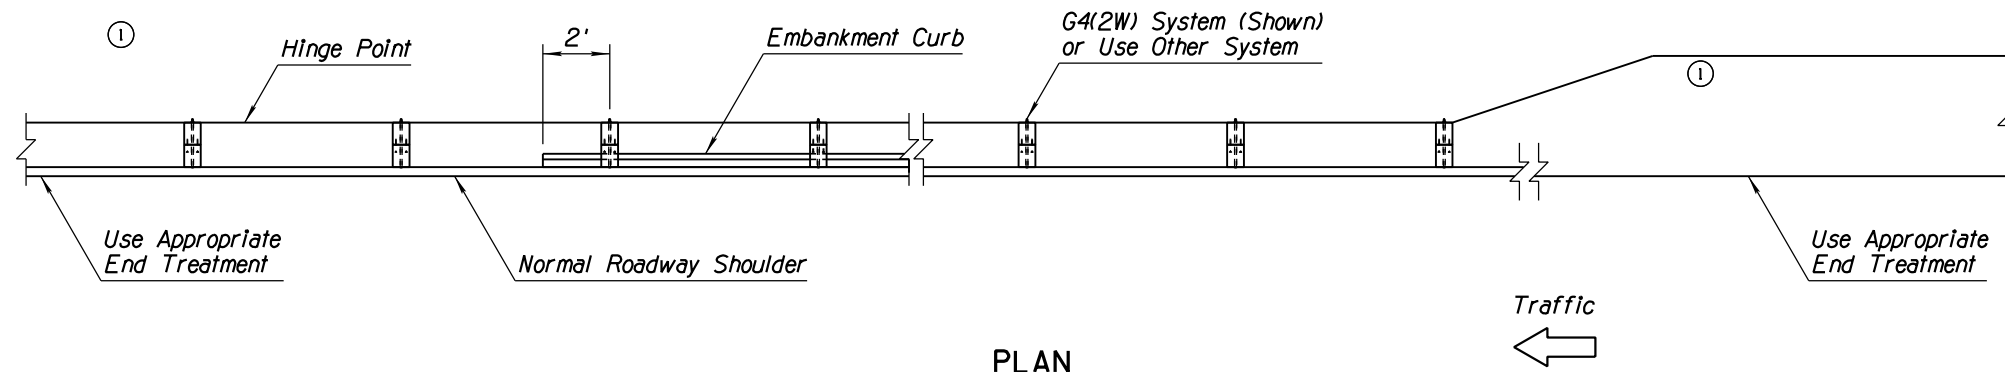

PLAN

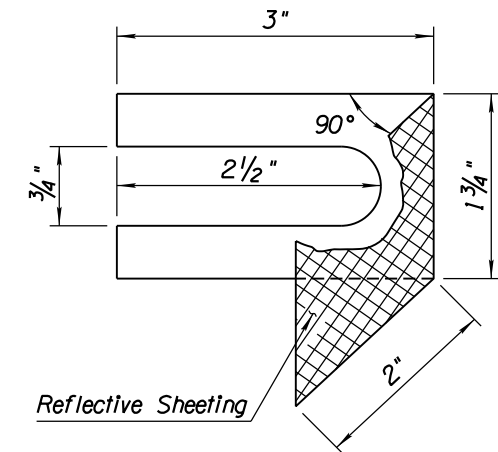

REFLECTOR TAB DETAIL

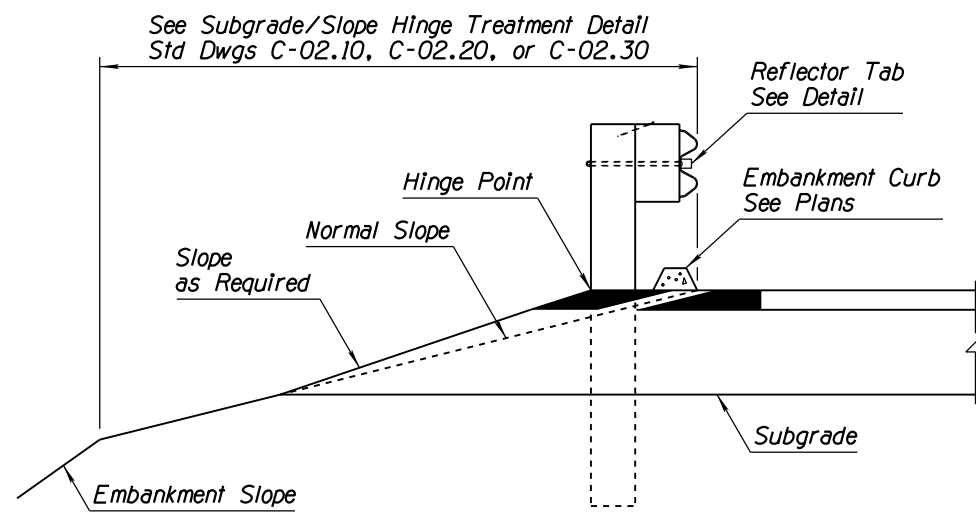

TYPE A SECTION

APPROVED FOR DESIGN 	STATE OF ARIZONA DEPARTMENT OF TRANSPORTATION ROADWAY STANDARD DRAWINGS	REV. 5/12
APPROVED FOR DISTRIBUTION 	GUARDRAIL INSTALLATION TYPE A AND REFLECTOR TAB ③	DRAWING NO. C-10.01