


### GENERAL NOTES

1. This drawing is for roadway layout only.
2. The SoftStop shall be installed in accordance with the manufacturer's specifications and current approved drawings including all details, hardware, hardware quantities, and other information. The current manufacturer's approved drawing number is SS 646. Visit the Roadway Engineering web site to view the manufacturer's drawing.
3. See specifications and Traffic Signing and Marking Standard Drawings.
4. Posts 3 - 8 shall be steel line posts. Posts 0 - 2 are proprietary.
5. No rigid objects are allowed within the terminal pad footprint.

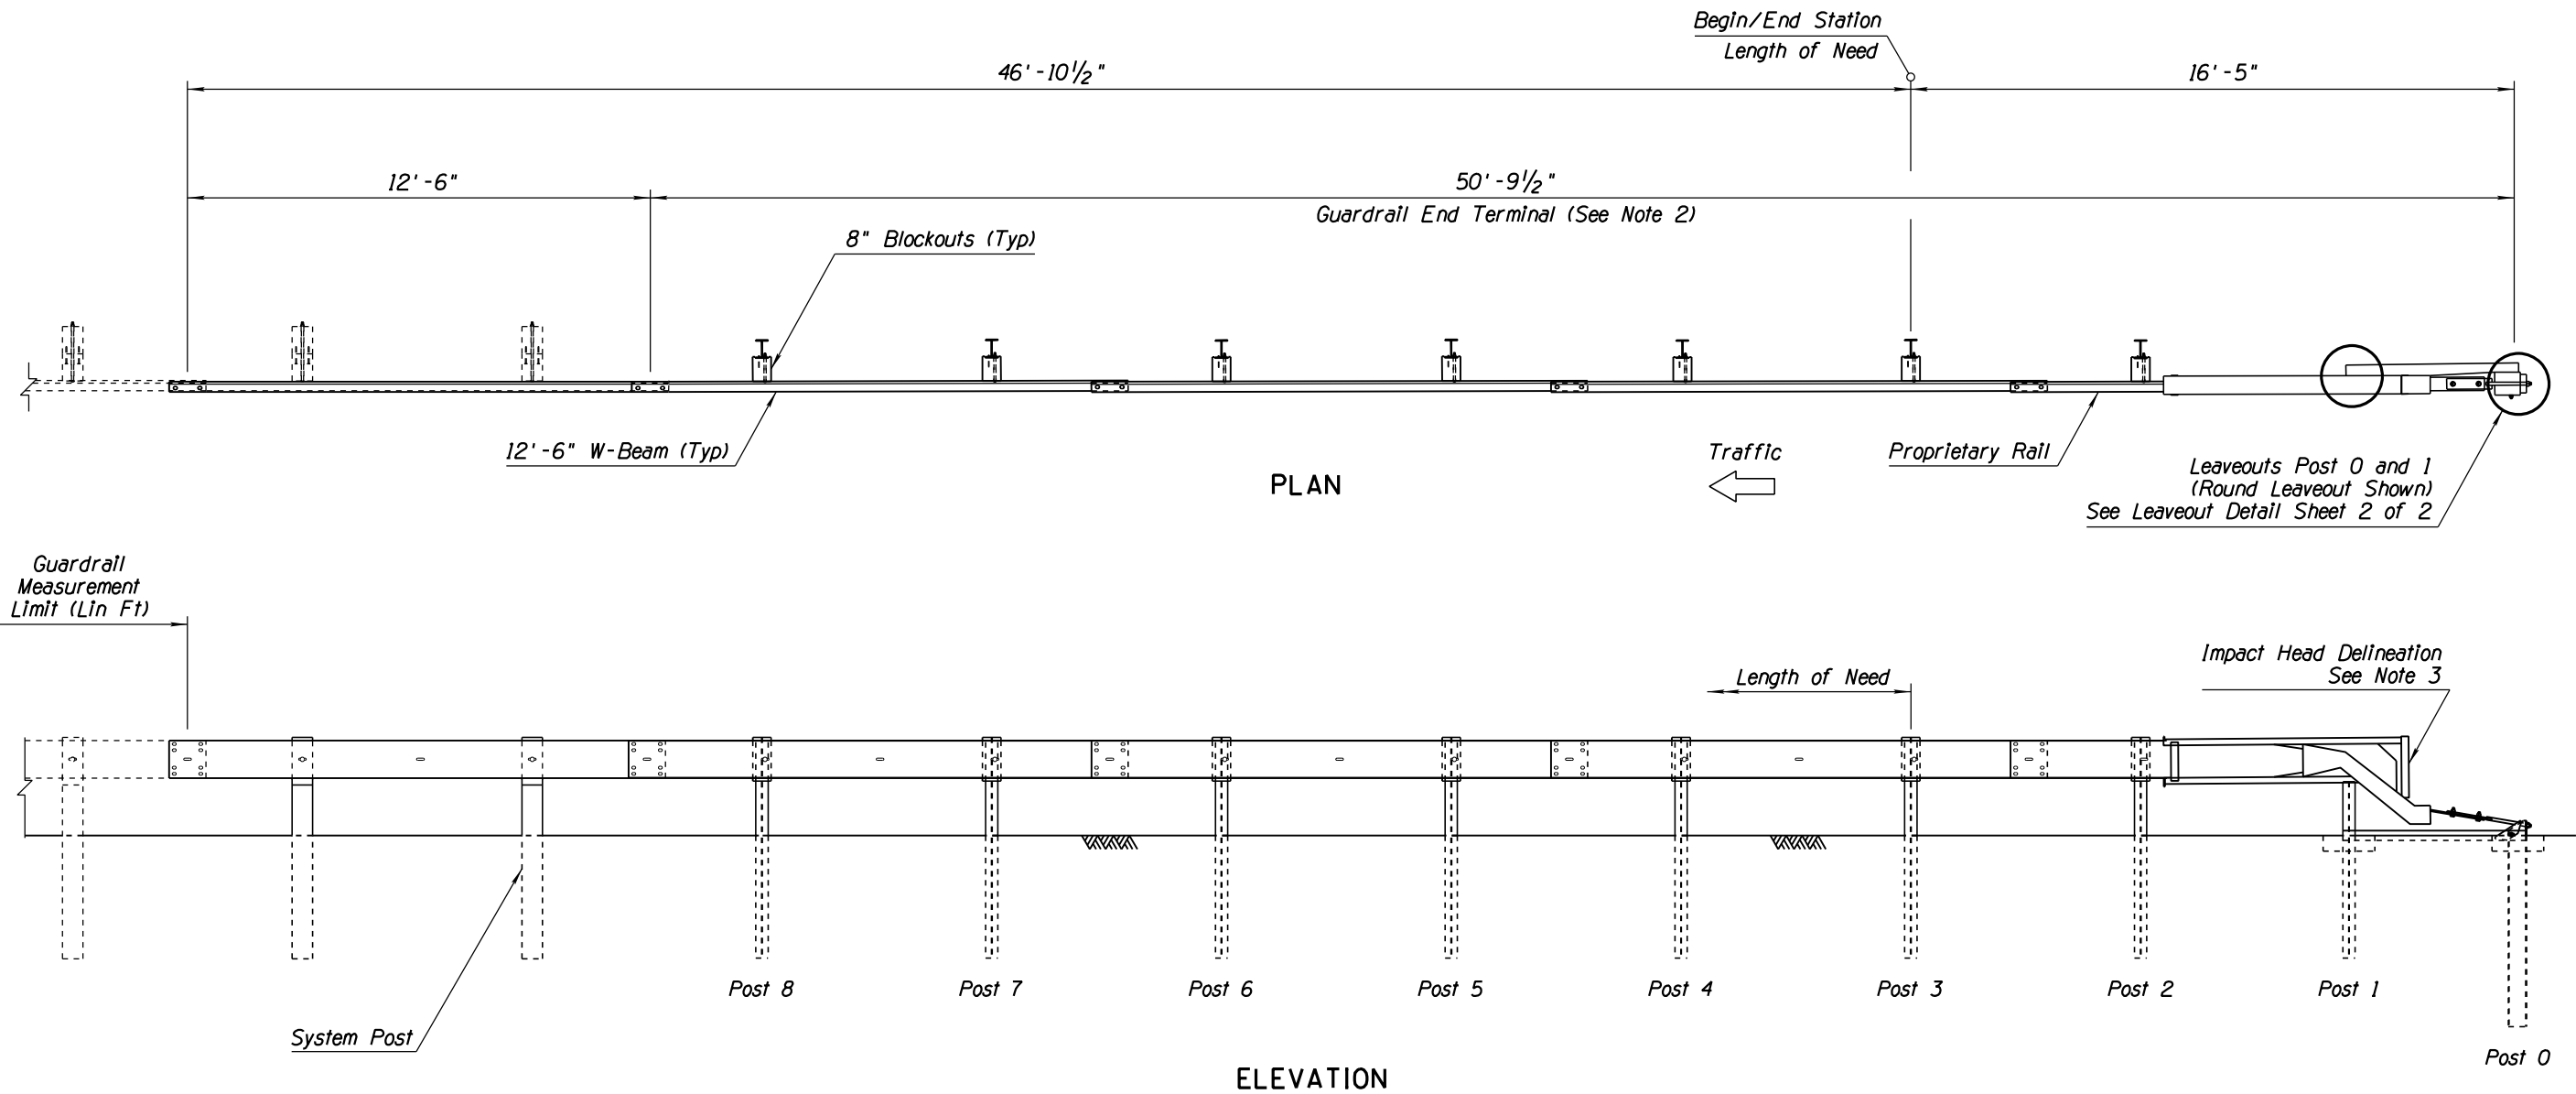

Note to Designer: The information presented in this Standard Drawing has been prepared in accordance with recognized engineering principles and is for general use. It should not be used for specific application without competent professional examination and verification of its suitability and applicability by a licensed professional engineer. Contents within the inner border line shall not be altered.

PRIOR DISTRIBUTION DATE

STANDARDS ENGINEER <b>J. C. COOPER</b> RECOMMENDED FOR APPROVAL GROUP MANAGER <b>D. R. HENRY</b> APPROVED STANDARDS COMMITTEE APPROVED FOR DISTRIBUTION	ARIZONA DEPARTMENT OF TRANSPORTATION INFRASTRUCTURE DELIVERY AND OPERATIONS DIVISION <b>ROADWAY GROUP STANDARD DRAWING</b>	DRAWING NO. <b>C-10.20</b> Sheet 1 of 2
DATE 12/17	<b>GUARDRAIL END TERMINAL PAD          LAYOUT FOR SOFTSTOP</b>	