



NO.	DESCRIPTION OF REVISIONS	MADE BY	DATE
1	RENAMED STANDARD FROM C-10.15 TO C-10.54, 3 OF 3	RLF	9/04
2	REVISED SAND BARREL REFERENCE	RLF	9/04
3	ADDED GENERAL NOTE	RLF	9/04
4	MODIFIED SLOPE CALLOUT	RLF	9/04

**GENERAL NOTES**


1. Transition median paving cross slope to meet level foundation pad. See plans for length and location.
2. Compacted backfill and Class B concrete shall be placed between bridge columns or piers only.
3. Slope as shown on Plans

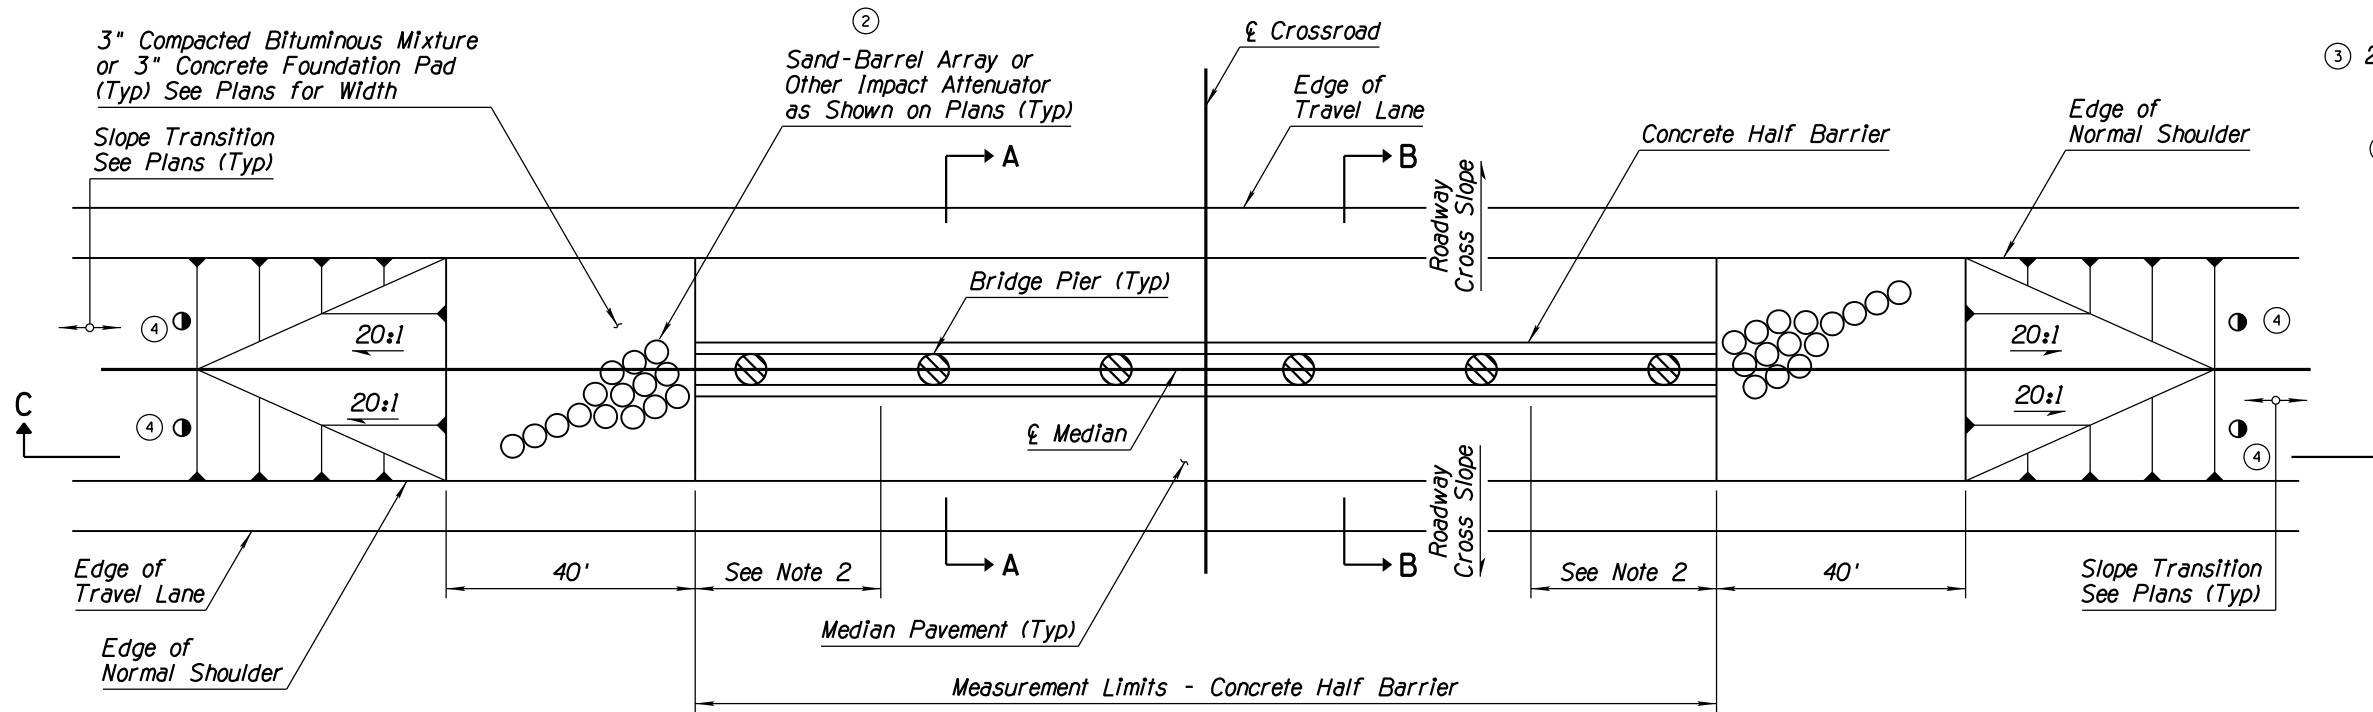


**PLAN**

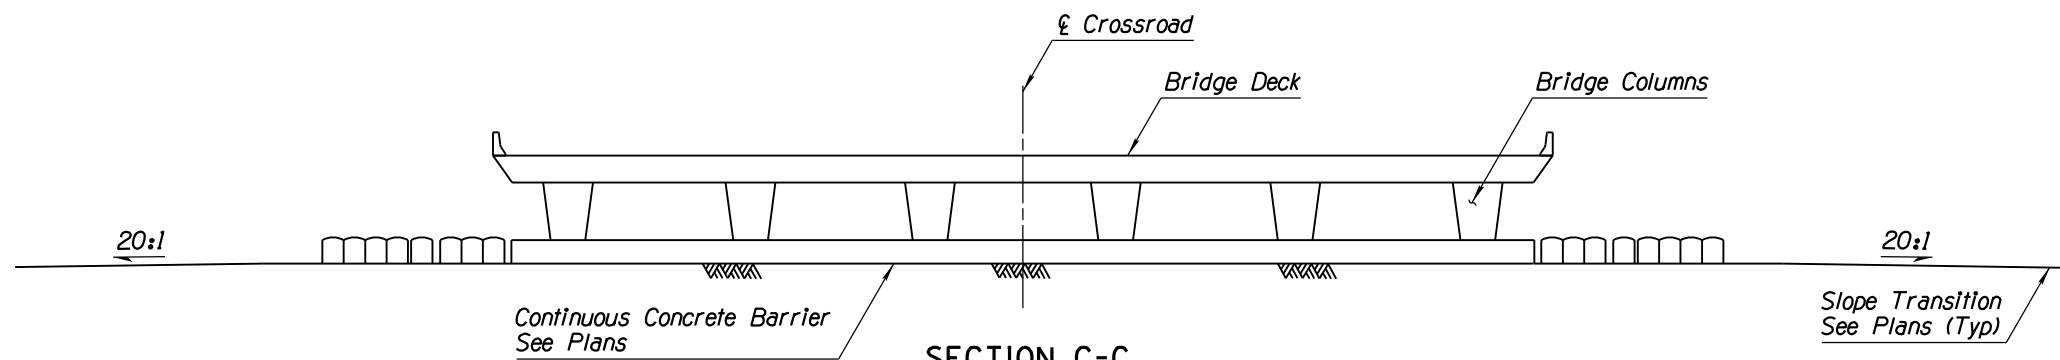

**SECTION C-C**

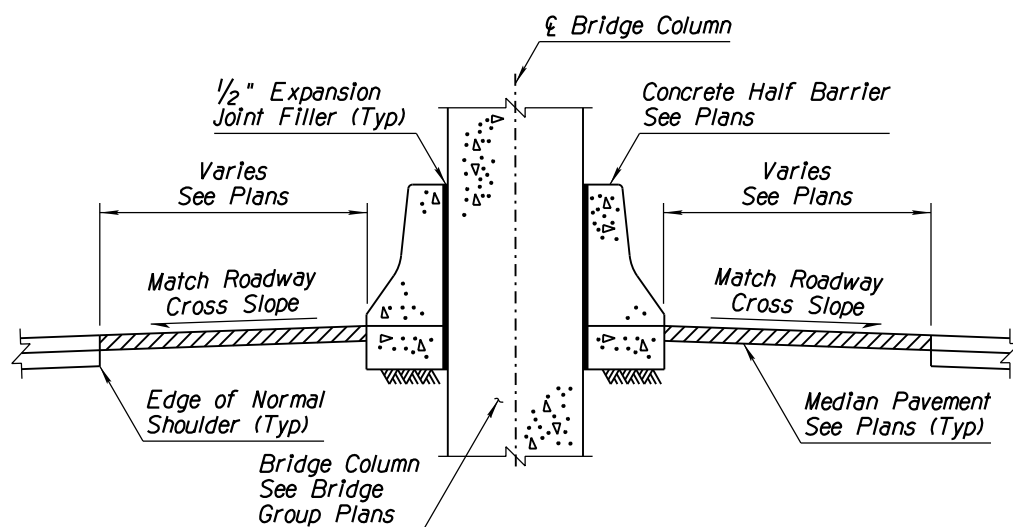

**SECTION A-A**

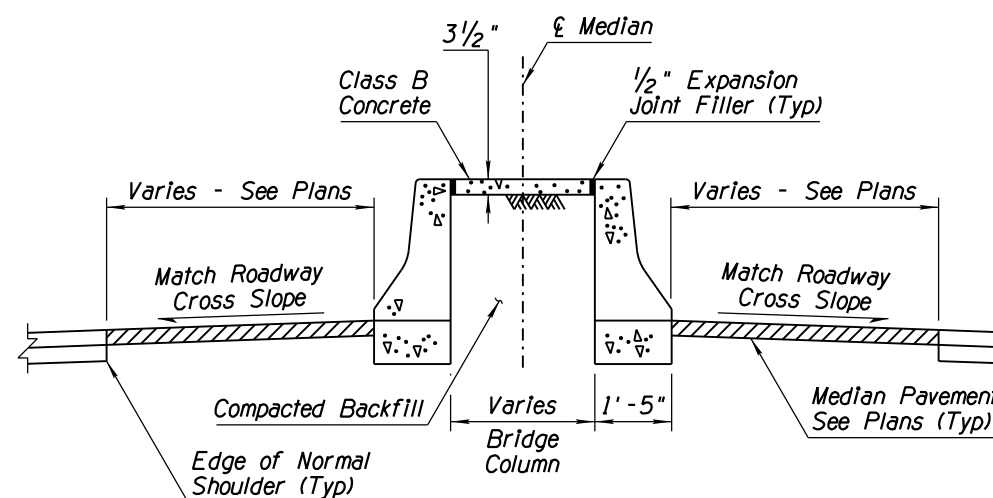

**SECTION B-B**

APPROVED FOR DESIGN <i>[Signature]</i>	STATE OF ARIZONA DEPARTMENT OF TRANSPORTATION ROADWAY STANDARD DRAWINGS	REV. 5/12
APPROVED FOR DISTRIBUTION <i>[Signature]</i>	CONCRETE HALF BARRIER 32" TYPE 'F' AT PIERS LAYOUT	DRAWING NO. ① C-10.54 Sheet 3 of 3