



NO.	DESCRIPTION OF REVISIONS	MADE BY	DATE
1	NEW STANDARD DWG	RLF	9/04
2			
3			
4			

GENERAL NOTES


1. Transition median paving cross slope to meet level foundation pad. See plans for length and location.
 2. Compacted backfill and Class B concrete shall be placed between bridge columns or piers only.
- Slope as shown on Plans

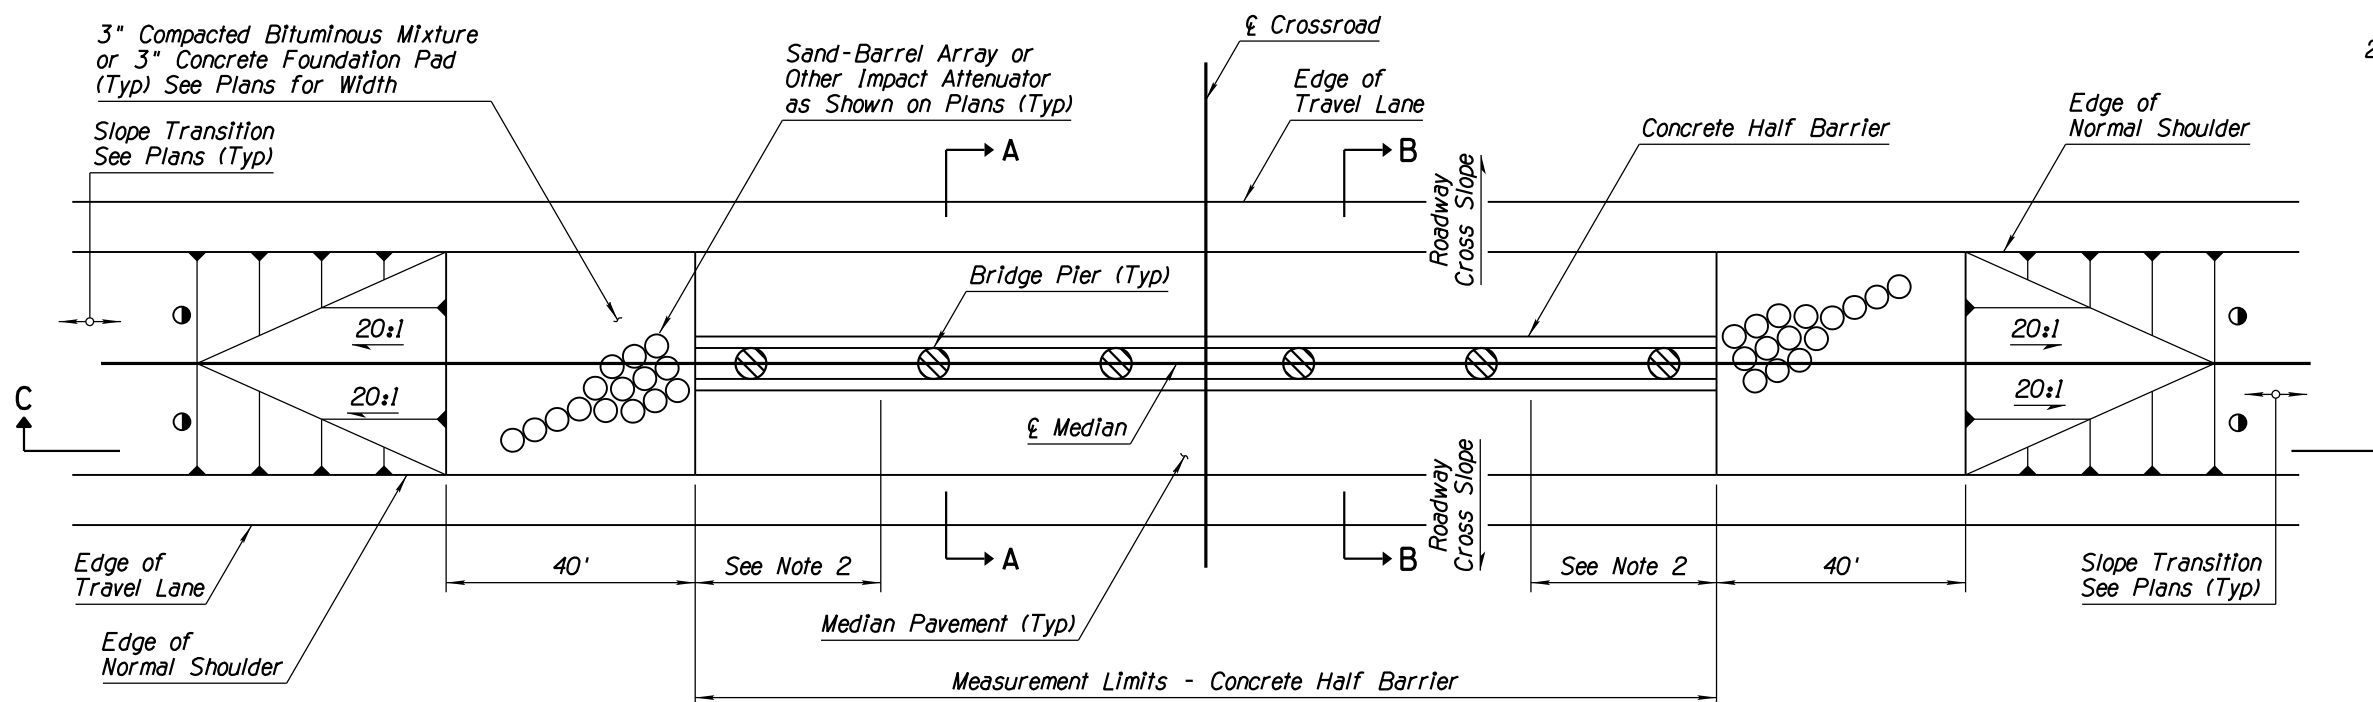


PLAN

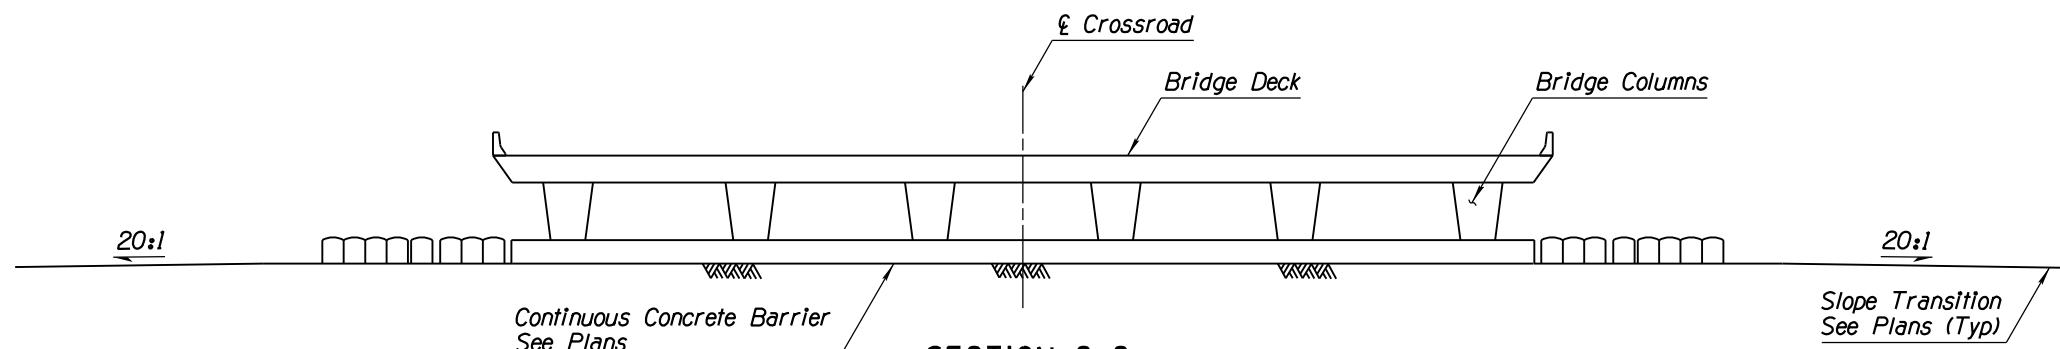

SECTION C-C

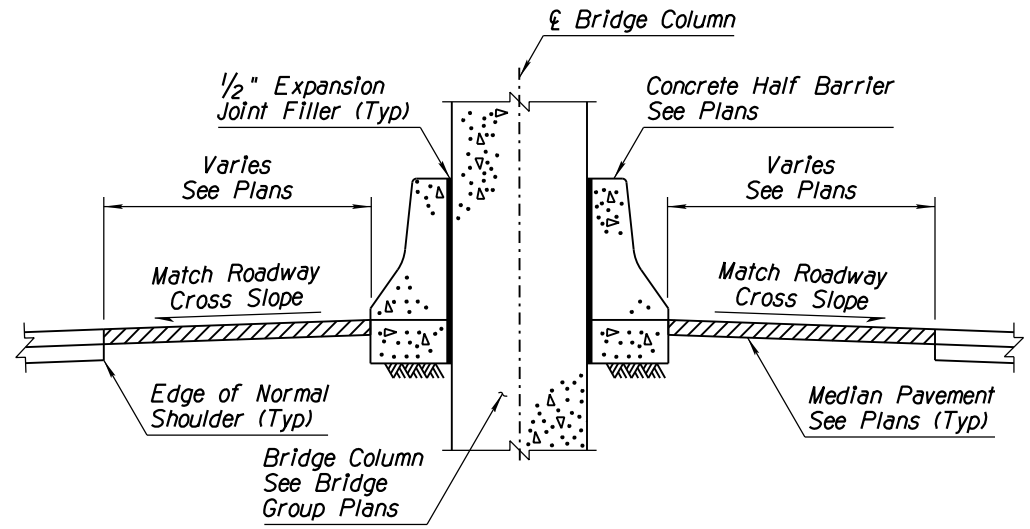

SECTION A-A

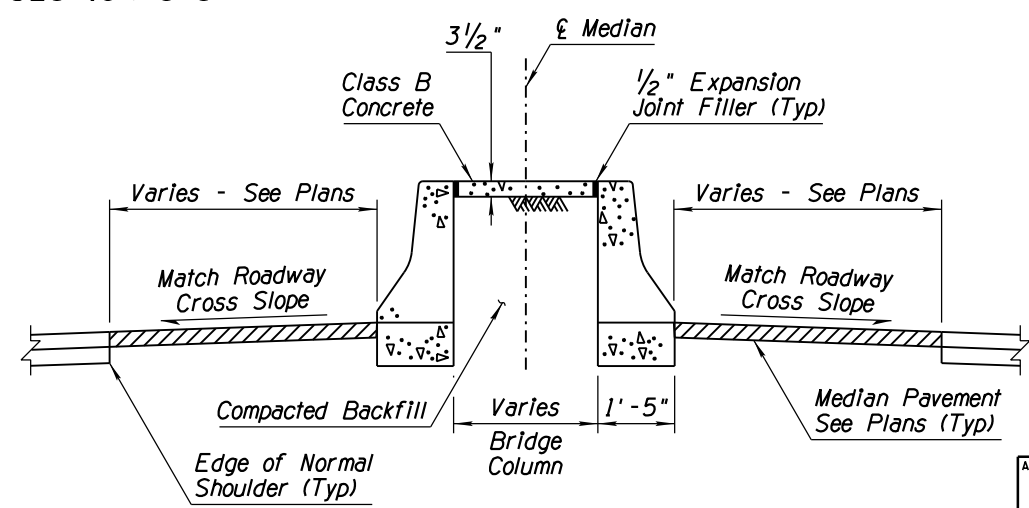

SECTION B-B

APPROVED FOR DESIGN 	STATE OF ARIZONA DEPARTMENT OF TRANSPORTATION ROADWAY STANDARD DRAWINGS	REV. 5/12
APPROVED FOR DISTRIBUTION 	CONCRETE HALF BARRIER 42" TYPE 'F' AT PIERS LAYOUT	DRAWING NO. C-10.55 Sheet 3 of 3