




NO. 1 2010 EDITION  
 MADE BY C. COLE  
 DATE 03/10  
 DESCRIPTION OF REVISIONS  
 NO. 3 4  
 MADE BY  
 DATE  
 DESCRIPTION OF REVISIONS

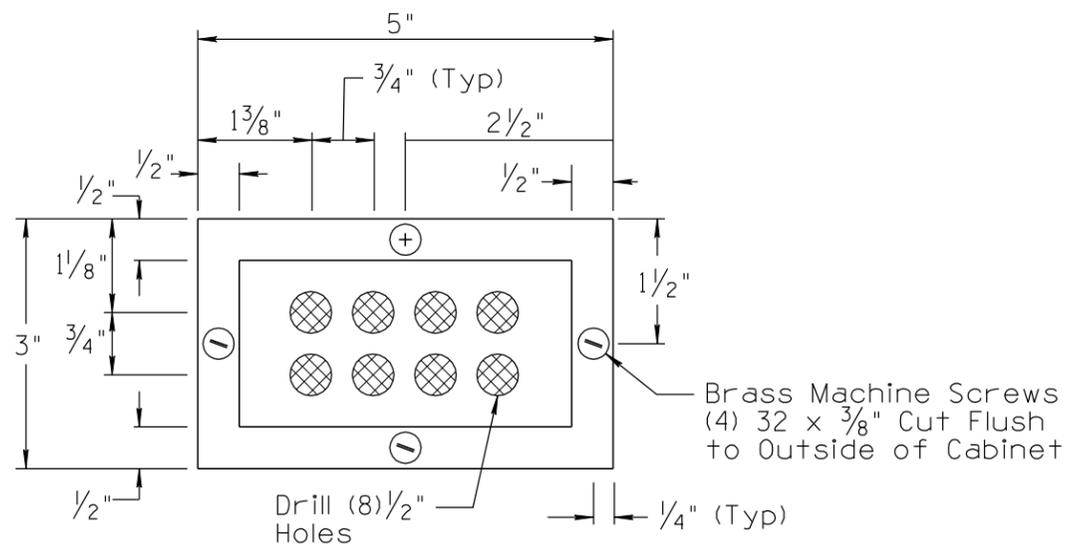


**VENTILATION DETAIL**  
 (Configuration and Hardware Can Vary)

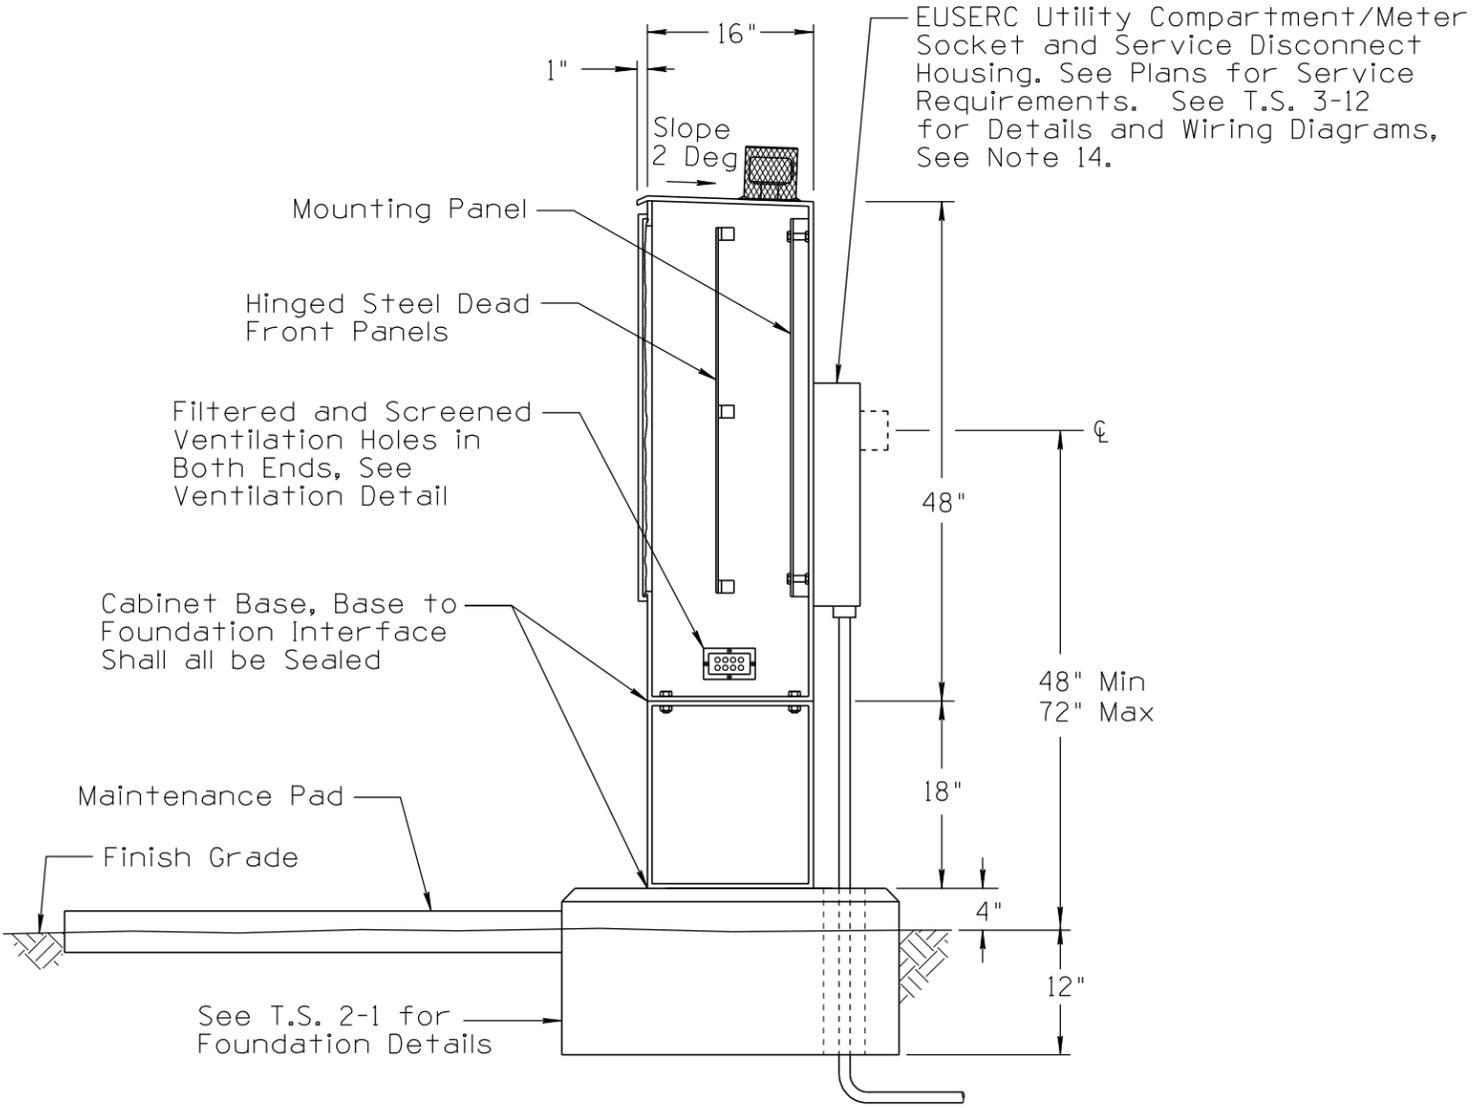

**SECTION A-A**

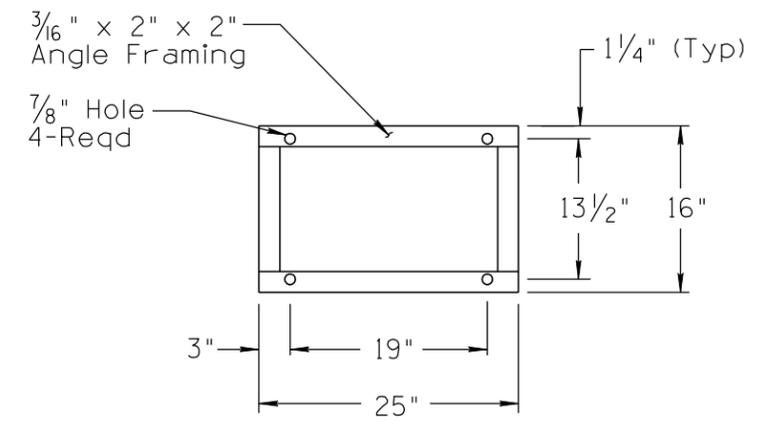

**SECTION B-B**

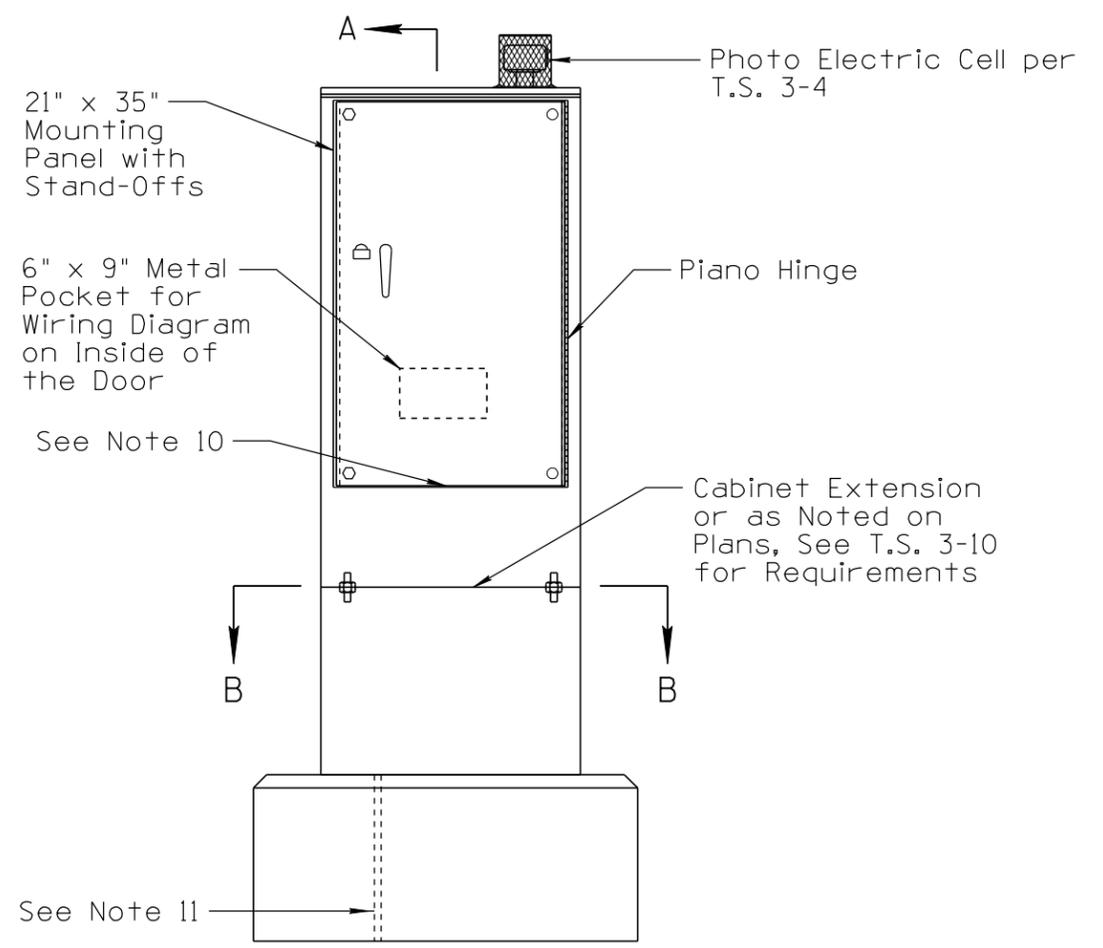

**FRONT VIEW**

PLAN SYMBOL

DESIGN APPROVED	ARIZONA DEPARTMENT OF TRANSPORTATION INTERMODAL TRANSPORTATION DIVISION TRAFFIC SIGNALS AND LIGHTING STANDARD DRAWINGS	REVISION 03/10
<b>SIGNATURE</b>		DRAWING NO. T.S. 3-1
APPROVED FOR DISTRIBUTION	<b>ON FILE</b>	TYPE II LOAD CENTER CABINET
		SHEET NO. 1 OF 1

NOT TO SCALE