


NO	1	2010 EDITION	DESCRIPTION OF REVISIONS	MADE BY	C. COLE	DATE	03/10	NO	3	4	DESCRIPTION OF REVISIONS	MADE BY	DATE
----	---	--------------	--------------------------	---------	---------	------	-------	----	---	---	--------------------------	---------	------

NOTES:

1. See T.S. 6-7 for cabinet placement and installation details.
2. Saw cut edge of pavement as necessary to install lead-in conduits. Pavement shall be repaired with an approved material (UPM or equal) in an acceptable manner.
3. See T.S. 6-5 for other applicable requirements.

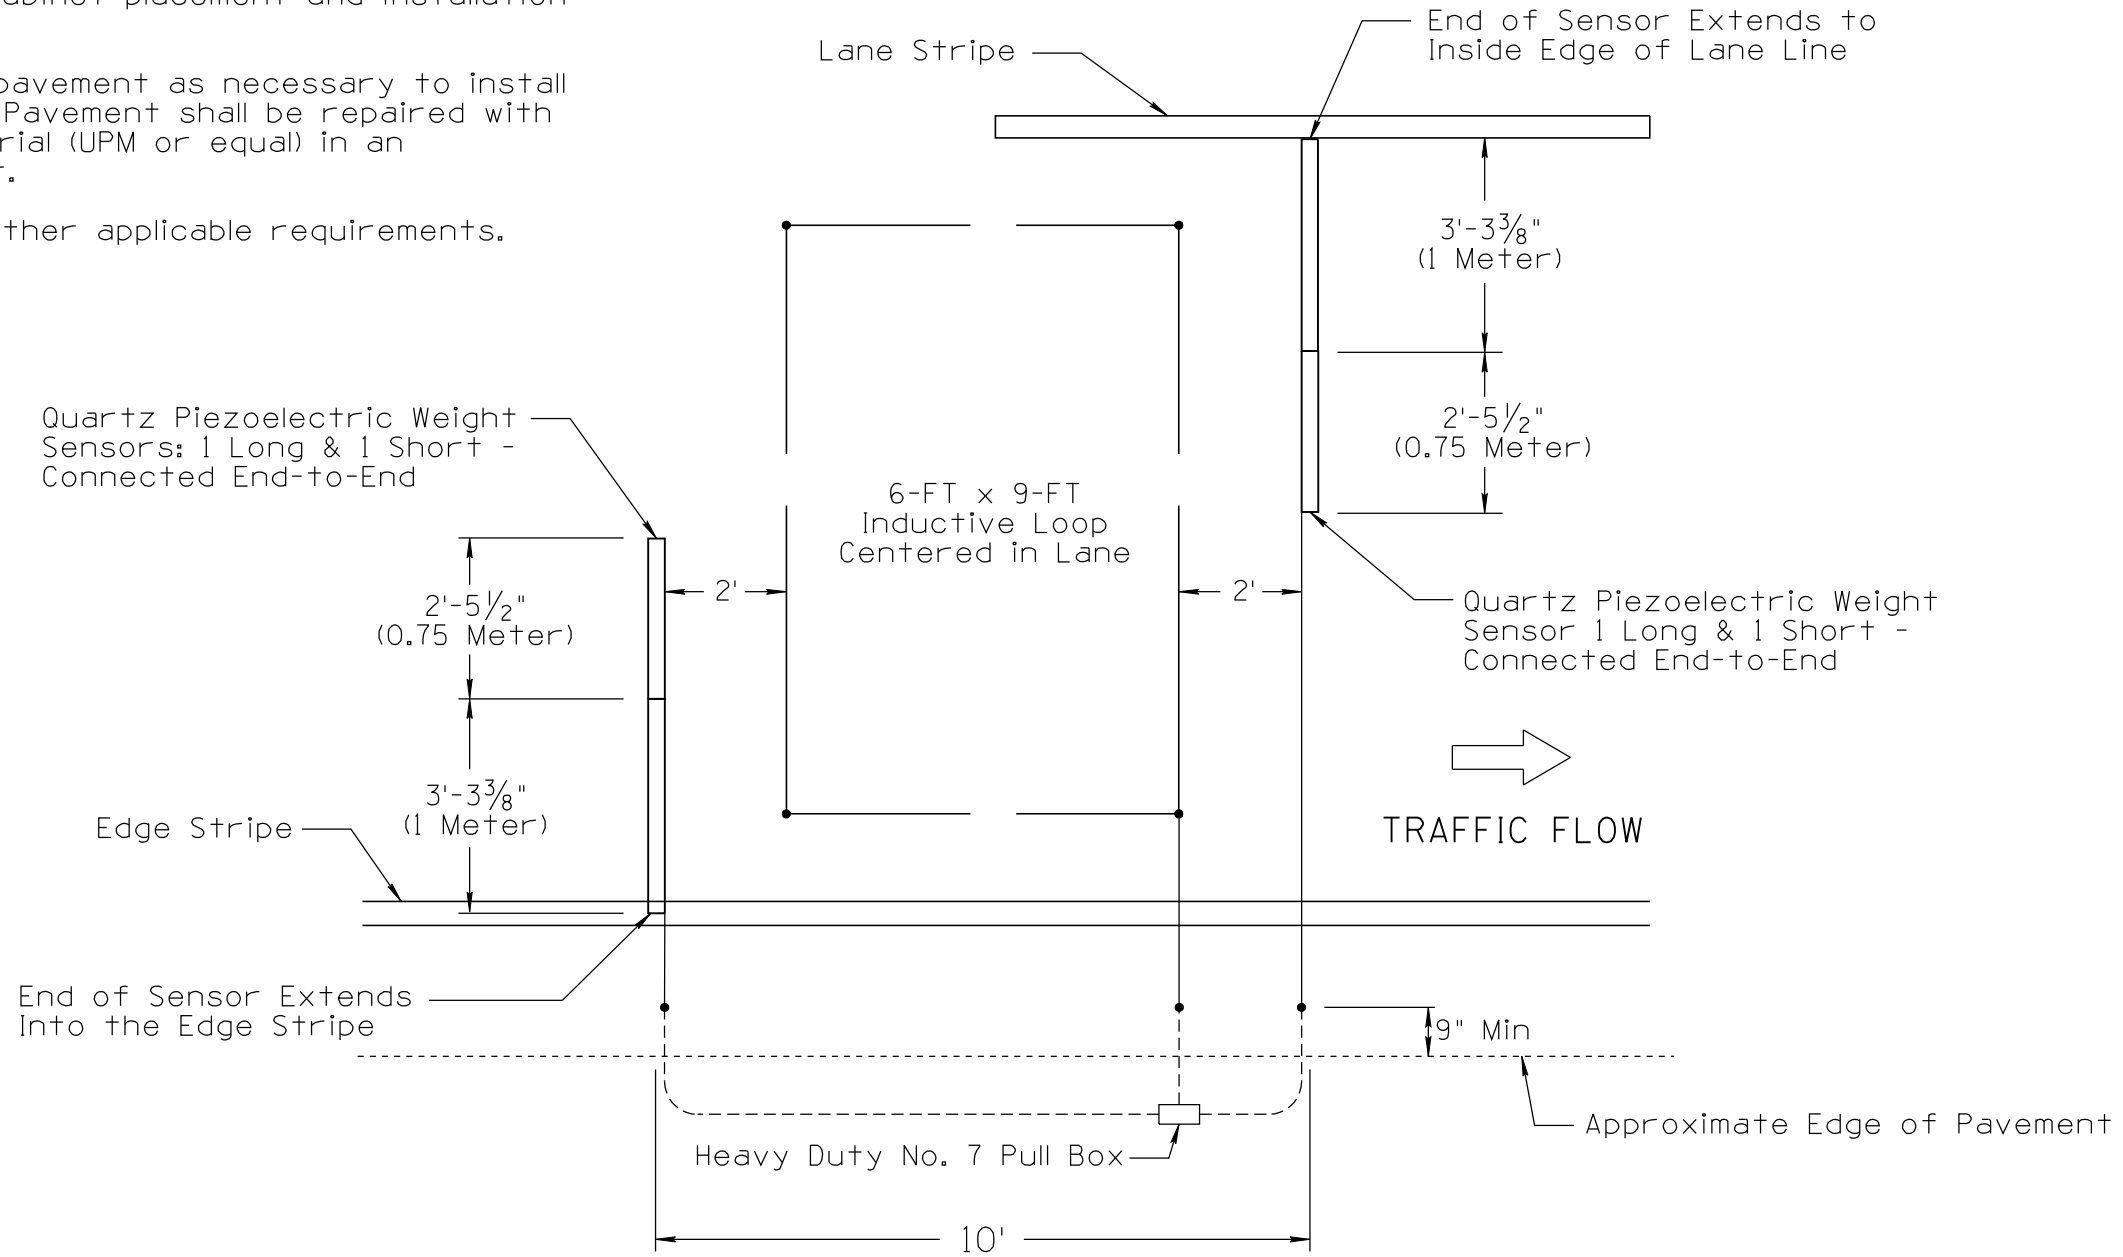

QUARTZ PIEZOELECTRIC WEIGHT SENSOR AND LOOP LANE LAYOUT

NOT TO SCALE

DESIGN APPROVED	ARIZONA DEPARTMENT OF TRANSPORTATION INTERMODAL TRANSPORTATION DIVISION TRAFFIC SIGNALS AND LIGHTING STANDARD DRAWINGS	REVISION	03/10
SIGNATURE		DRAWING NO.	T.S. 6-6
APPROVED FOR DISTRIBUTION	QUARTZ PIEZOELECTRIC WEIGHT SENSOR AND LOOP LANE LAYOUT	SHEET NO.	1 OF 1
ON FILE			