
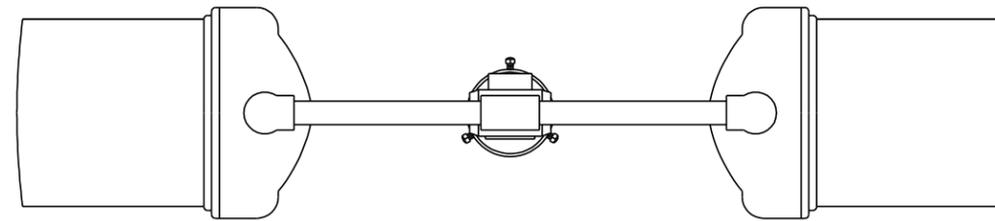


DATE: \_\_\_\_\_ MADE BY: \_\_\_\_\_ NO: 3 4 DATE: 03/10 MADE BY: C. COLE NO: 1 2010 EDITION DESCRIPTION OF REVISIONS: \_\_\_\_\_

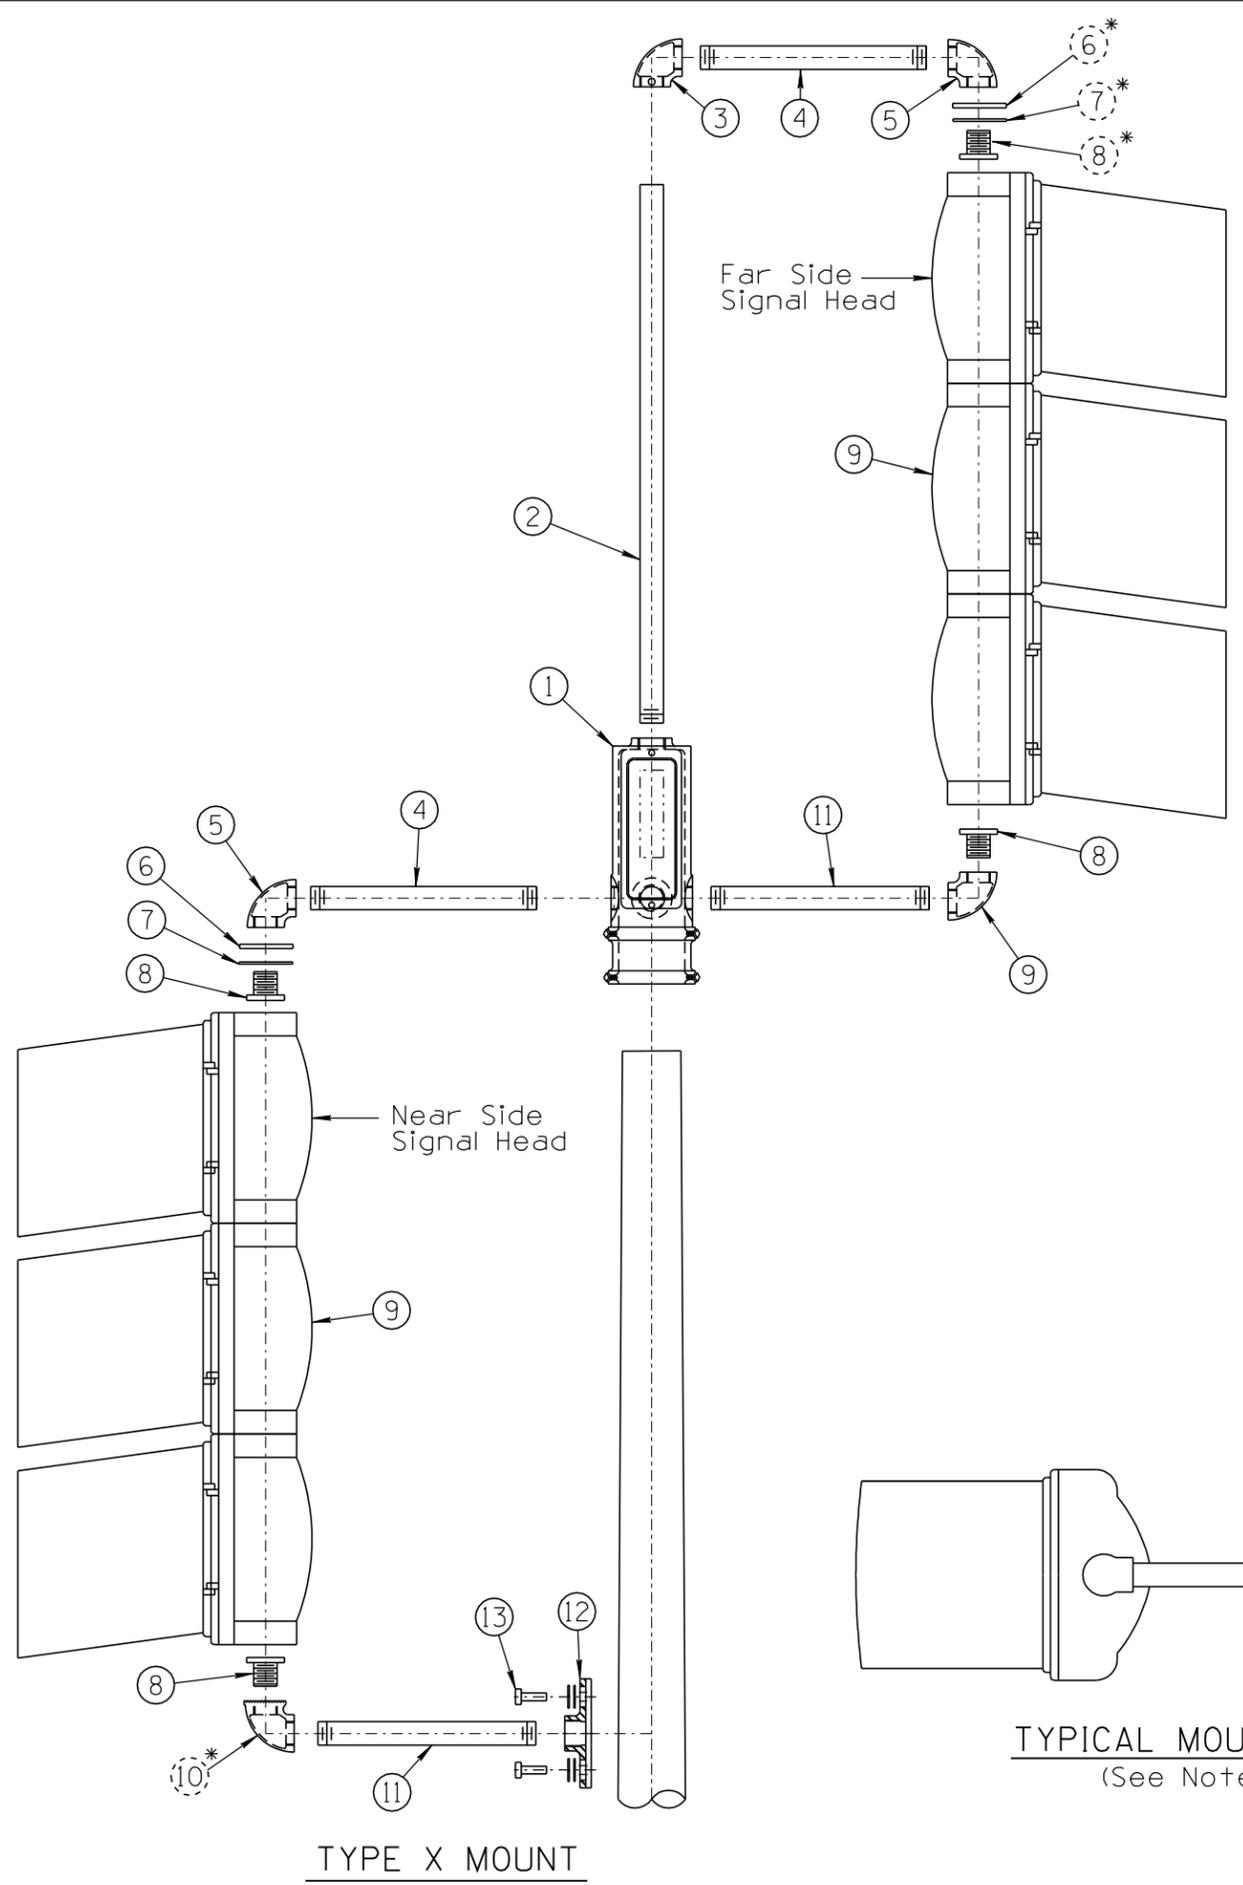

LIST OF MATERIALS		
Item	Qty	Description
①	1	Pole Top Mounted Terminal Compartment (T.S. 10-4-2)
②	1	1½" Pipe, See Table
③	1	Elbow, 1½", 90°, Reamed, Drilled, & Tapped For Screw
④	2	1½" Pipe, (Typ) 14½" Long
⑤	2	Elbow, 1½", 90° (3 Required When Optical Signal is Used)
* ⑥	2	Flat Washer
* ⑦	2	Neoprene Washer or Gasket
* ⑧	4	1½" Lock Nipple, See Note 12 on T.S. 9-0
⑨	2	Signal, See Plans
* ⑩	2	Elbow, 1½", 90°, With Locking Device
⑪	2	1½" Pipe, (Typ) 14" Long
⑫	1	Pole Plate (T.S. 10-3-2)
⑬	2	½" x 2" Galvanized Steel Bolt 13-UNC With Flat Washer And Lock Washer

\* These Item are not Required for Programmed Visibility Signal.

Signal Face	Table For Item ② Only					
	C	Q	F/R	M	H	G
(Typ) Pipe Length	21"	61½"	34½"	34½"	48"	48"
	Threads On One End Only					

↑↔⊕↔↓  
PLAN SYMBOL

DESIGN APPROVED <b>SIGNATURE</b>	ARIZONA DEPARTMENT OF TRANSPORTATION INTERMODAL TRANSPORTATION DIVISION TRAFFIC SIGNALS AND LIGHTING STANDARD DRAWINGS	REVISION 03/10
APPROVED FOR DISTRIBUTION <b>ON FILE</b>	TYPE X MOUNTING ASSEMBLY	DRAWING NO. T.S. 9-8
		SHEET NO. 1 OF 1

NOT TO SCALE