


Note to Designer: The information presented in this Standard Drawing has been prepared in accordance with recognized engineering principles and is for general use. It should not be used for specific application without competent professional examination and verification of its suitability and applicability by a licensed professional engineer. Comments within the inner border line shall not be altered.

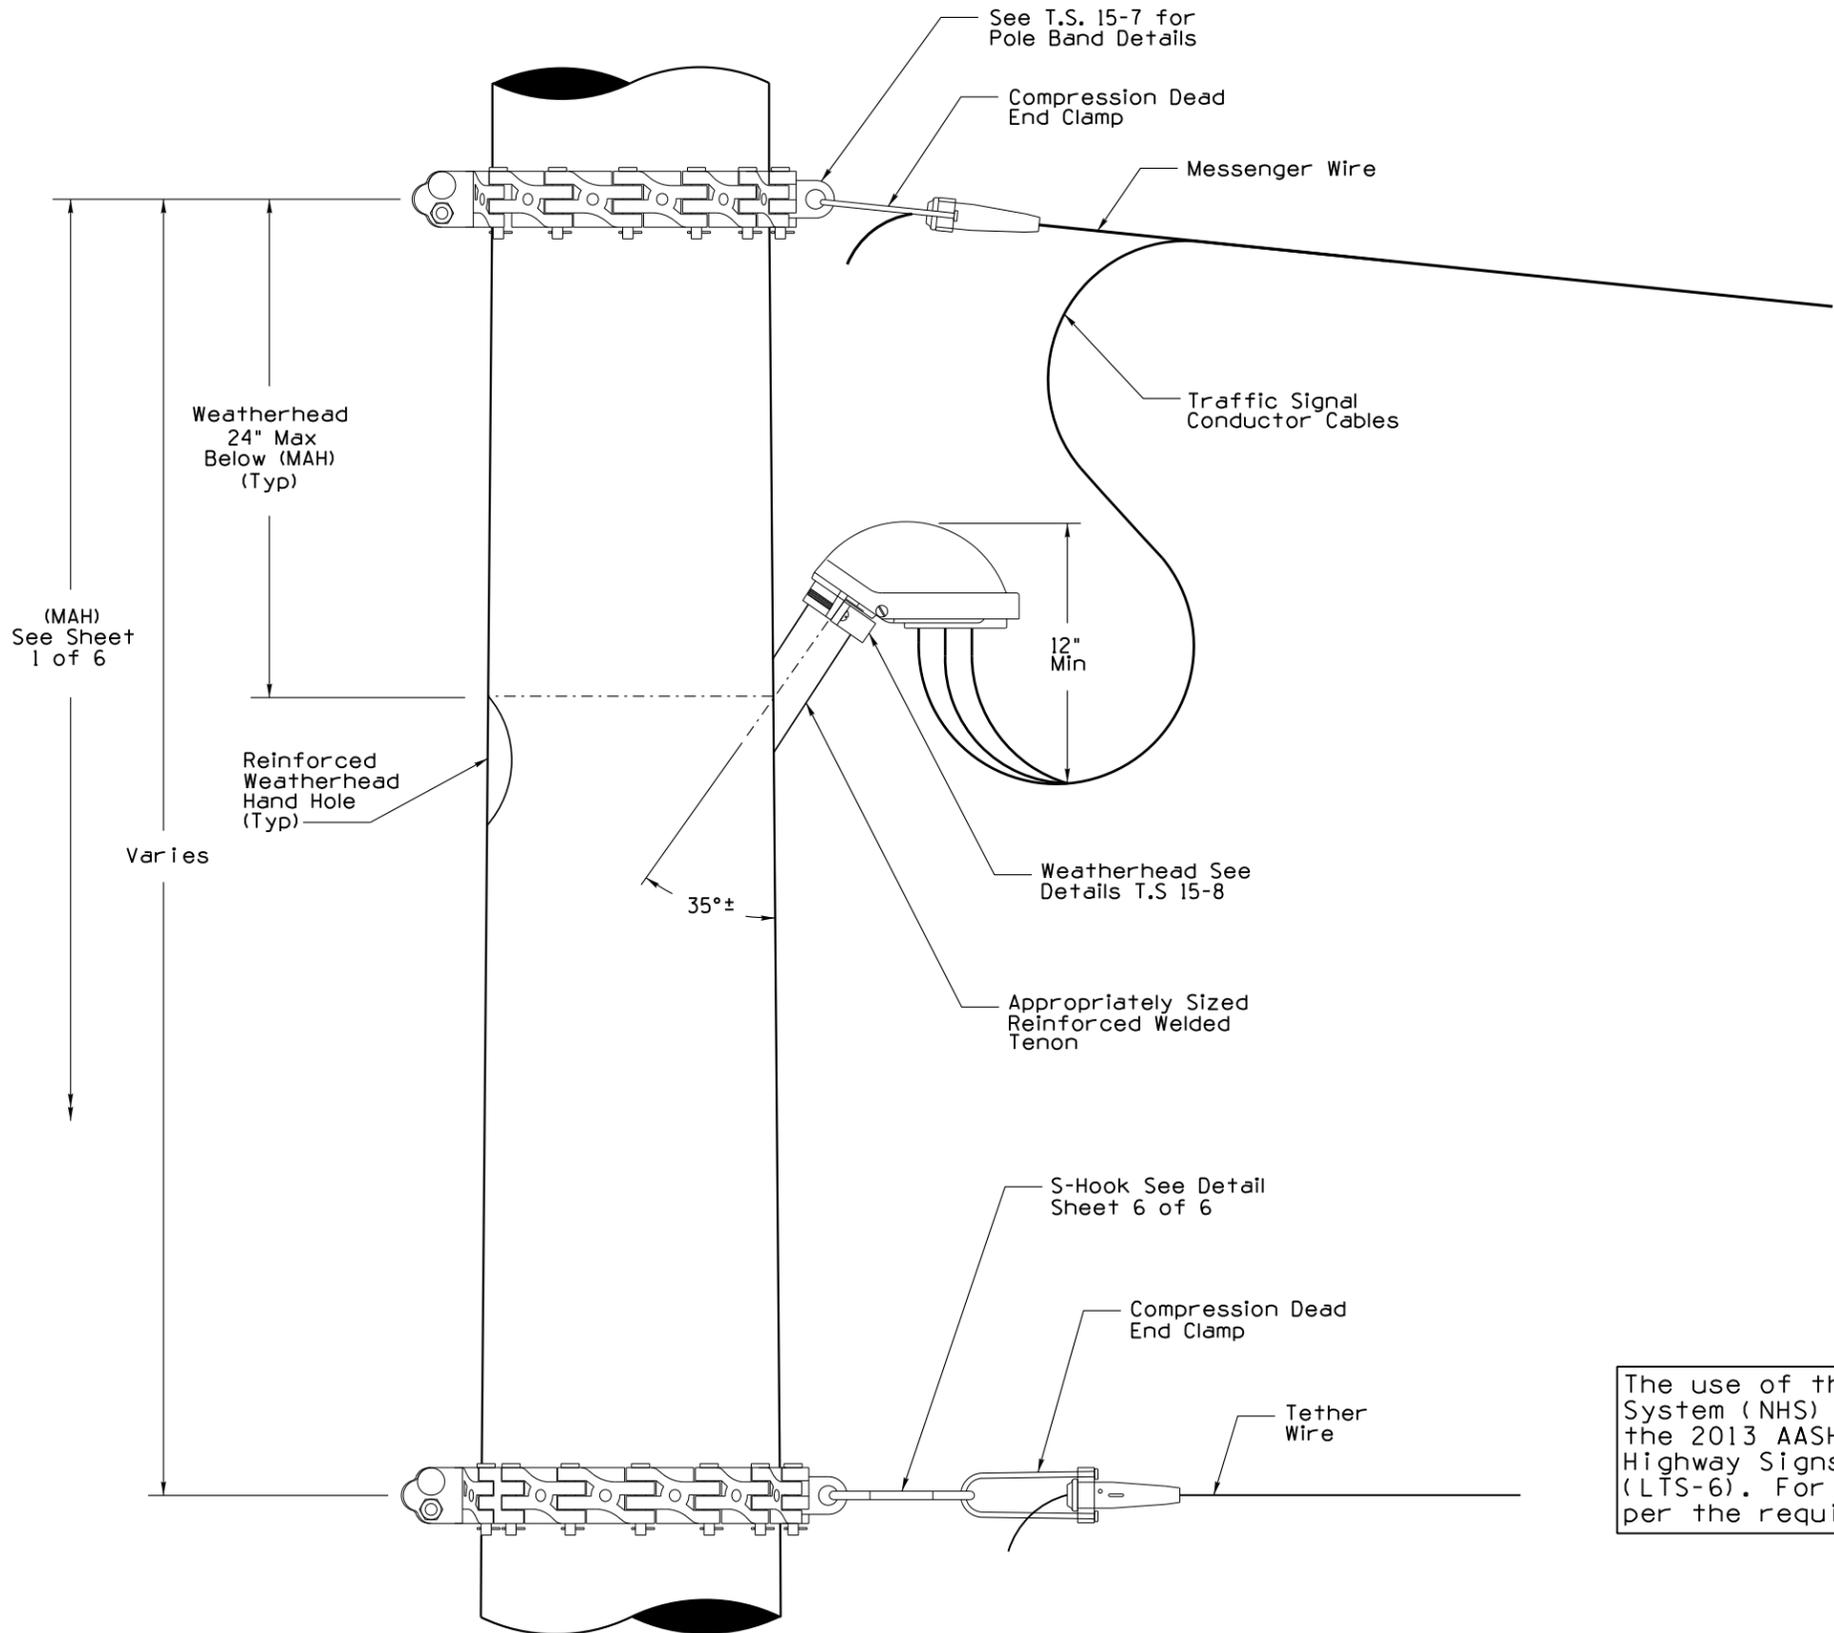

The use of this standard drawing on projects on the National Highway System (NHS) is not allowed, as this structure was not designed using the 2013 AASHTO Standard Specifications for Structural Supports for Highway Signs, Luminaires, and Traffic Signals, 6th Edition, (2013) (LTS-6). For use on the NHS, manufacturers shall design the structure per the requirements of LTS-6.

**STEEL POLE MESSENGER, TETHER AND  
 WEATHERHEAD ATTACHMENT DETAIL**

STANDARDS ENGINEER <b>A. ALZUBI</b> RECOMMENDED FOR APPROVAL GROUP MANAGER <b>M. HANNA</b> APPROVED STANDARDS COMMITTEE APPROVED FOR DISTRIBUTION	ARIZONA DEPARTMENT OF TRANSPORTATION INFRASTRUCTURE DELIVERY AND OPERATIONS DIVISION <b>TRAFFIC SIGNAL &amp; LIGHTING</b> STANDARD DRAWING SPAN WIRE SIGNALS AND LIGHTING STEEL POLE ATTACHMENT DETAILS	DRAWING NO. <b>T.S. 15-1</b> (3 OF 6)
01/12 PRIOR DISTRIBUTION DATE	04/19 DATE	