


NO	DESCRIPTION OF REVISIONS	DATE	MADE BY
1	2010 EDITION	03/10	C. COLE
2			
3			
4			

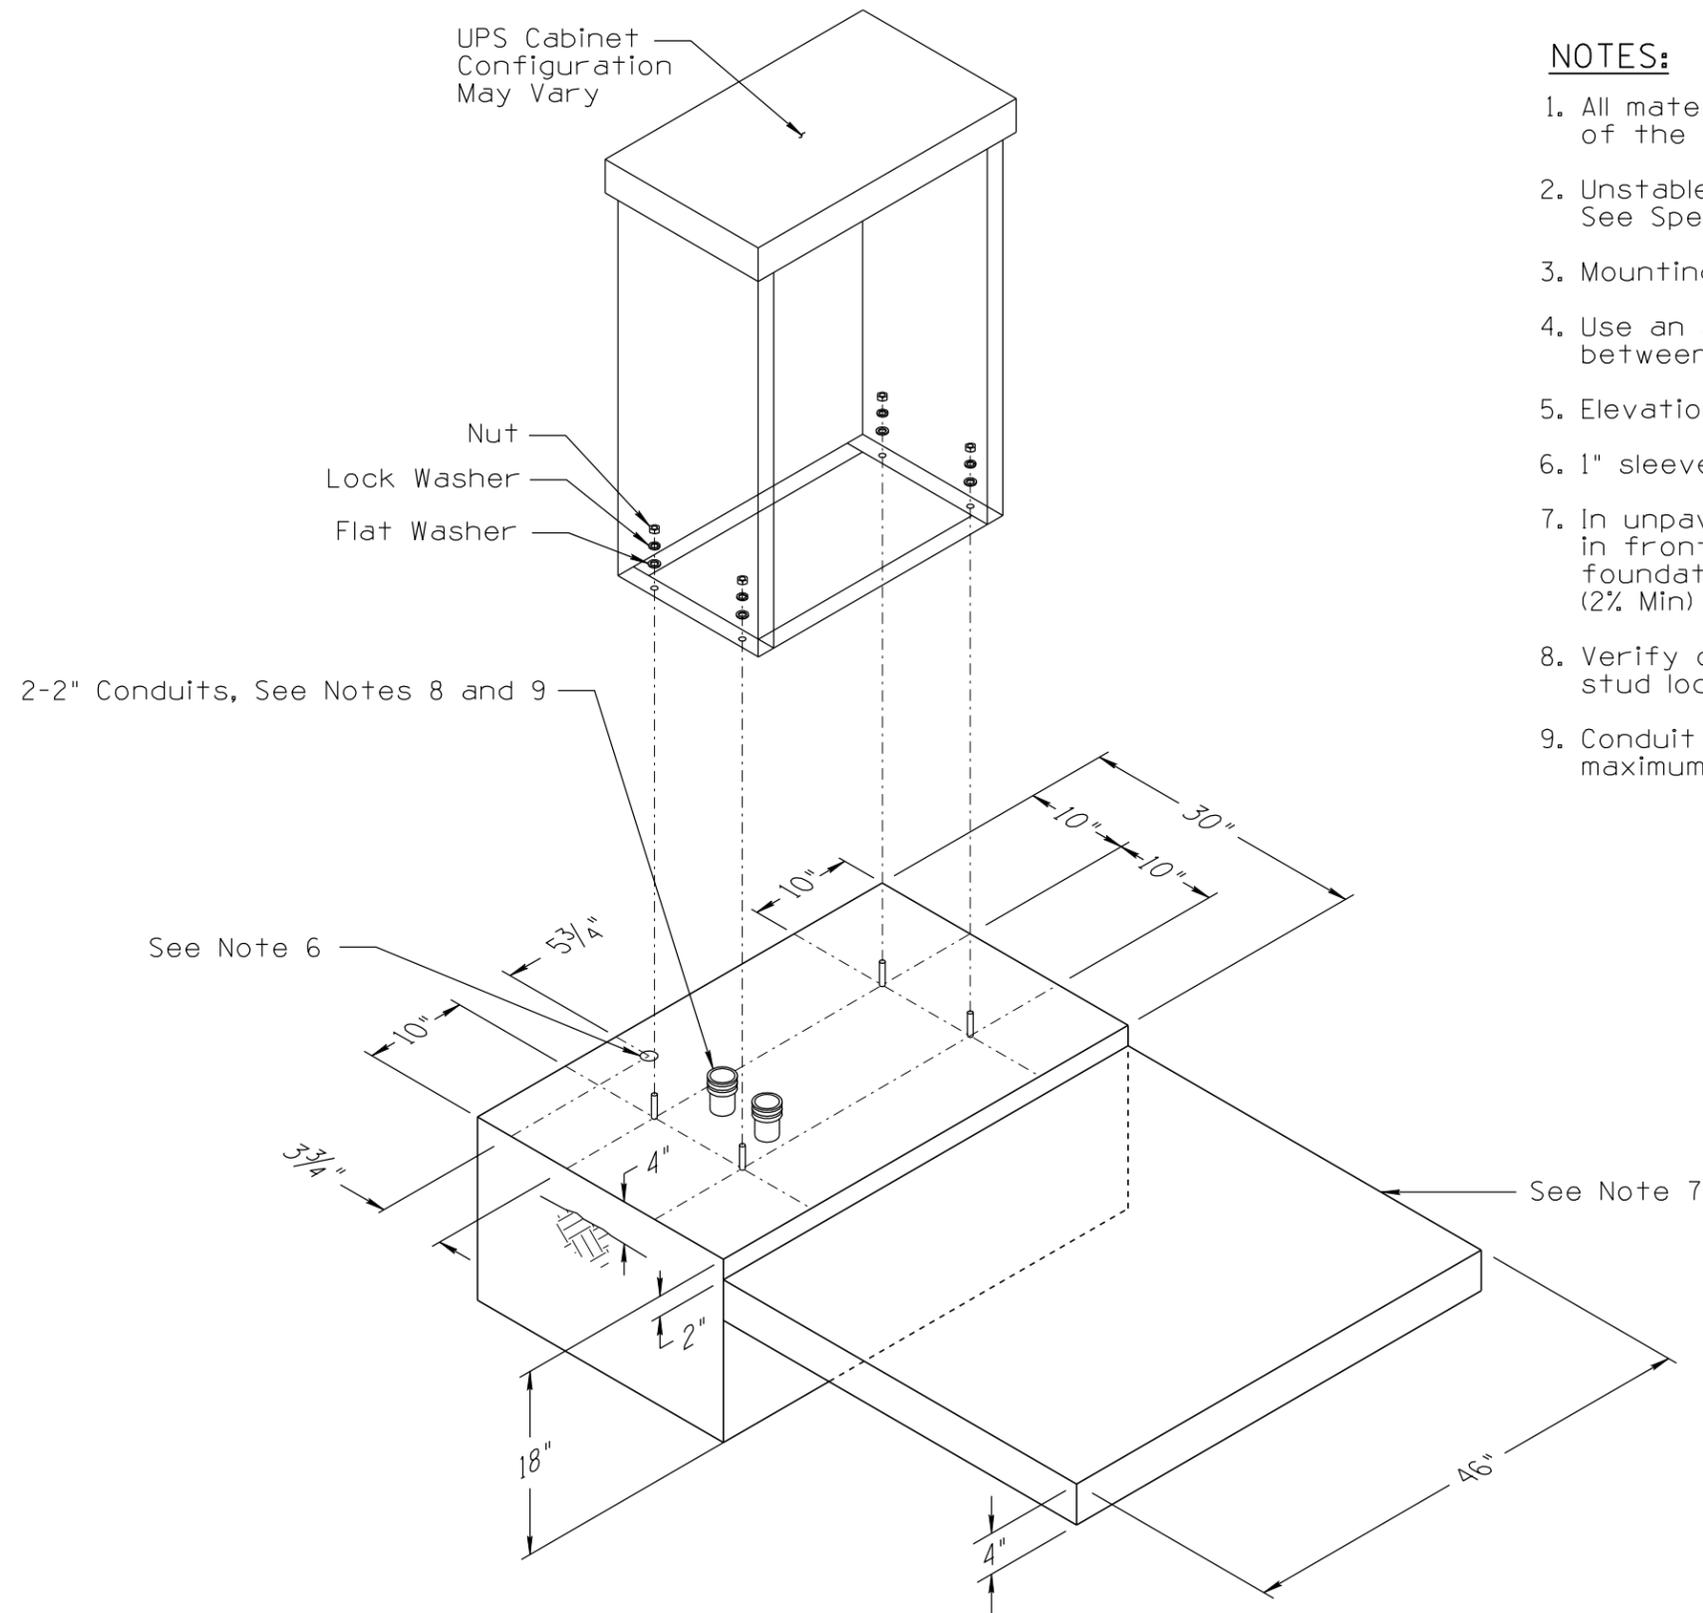

**NOTES:**

1. All materials and construction shall conform to the requirements of the Specifications.
2. Unstable soil and/or steep slopes may require deeper foundations. See Specifications.
3. Mounting anchor bolt studs projection above foundation shall be 2".
4. Use an approved silicon sealer RTV type, grey in color or clear, between cabinet and foundation.
5. Elevation of cabinet foundation shall be 4" above ground line.
6. 1" sleeve for ground rod.
7. In unpaved areas a raised PCC pad 36" X 4" X 46" shall be placed in front of the cabinet and the pad shall be set 2" below the foundation elevation. Slope pad away from cabinet to drain (2% Min)
8. Verify conduit placement, grounding configuration and mounting stud locations per specific manufacturer's requirements.
9. Conduit projection above foundation shall be 2" minimum to 4" maximum. Conduits shall be capped.

NOT TO SCALE

DESIGN APPROVED	ARIZONA DEPARTMENT OF TRANSPORTATION INTERMODAL TRANSPORTATION DIVISION TRAFFIC SIGNALS AND LIGHTING STANDARD DRAWINGS	REVISION 03/10
APPROVED FOR DISTRIBUTION		DRAWING NO. T.S. 2-7
TRAFFIC SIGNAL UPS CABINET FOUNDATION DETAIL		SHEET NO. 1 OF 1