

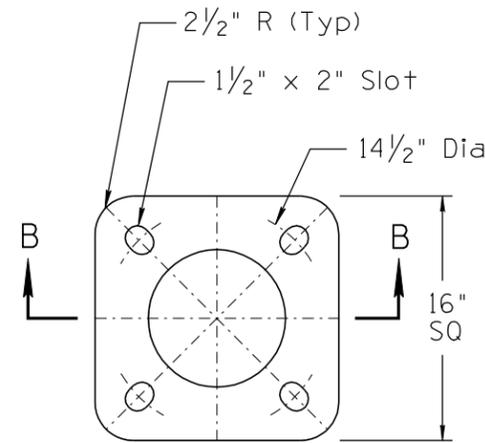


NO	DATE	MADE BY	DESCRIPTION OF REVISIONS
1	2010 EDITION	C. COLE	
2			
3	03/10		
4			


See Pole Top Detail
Sheet 2 of 2

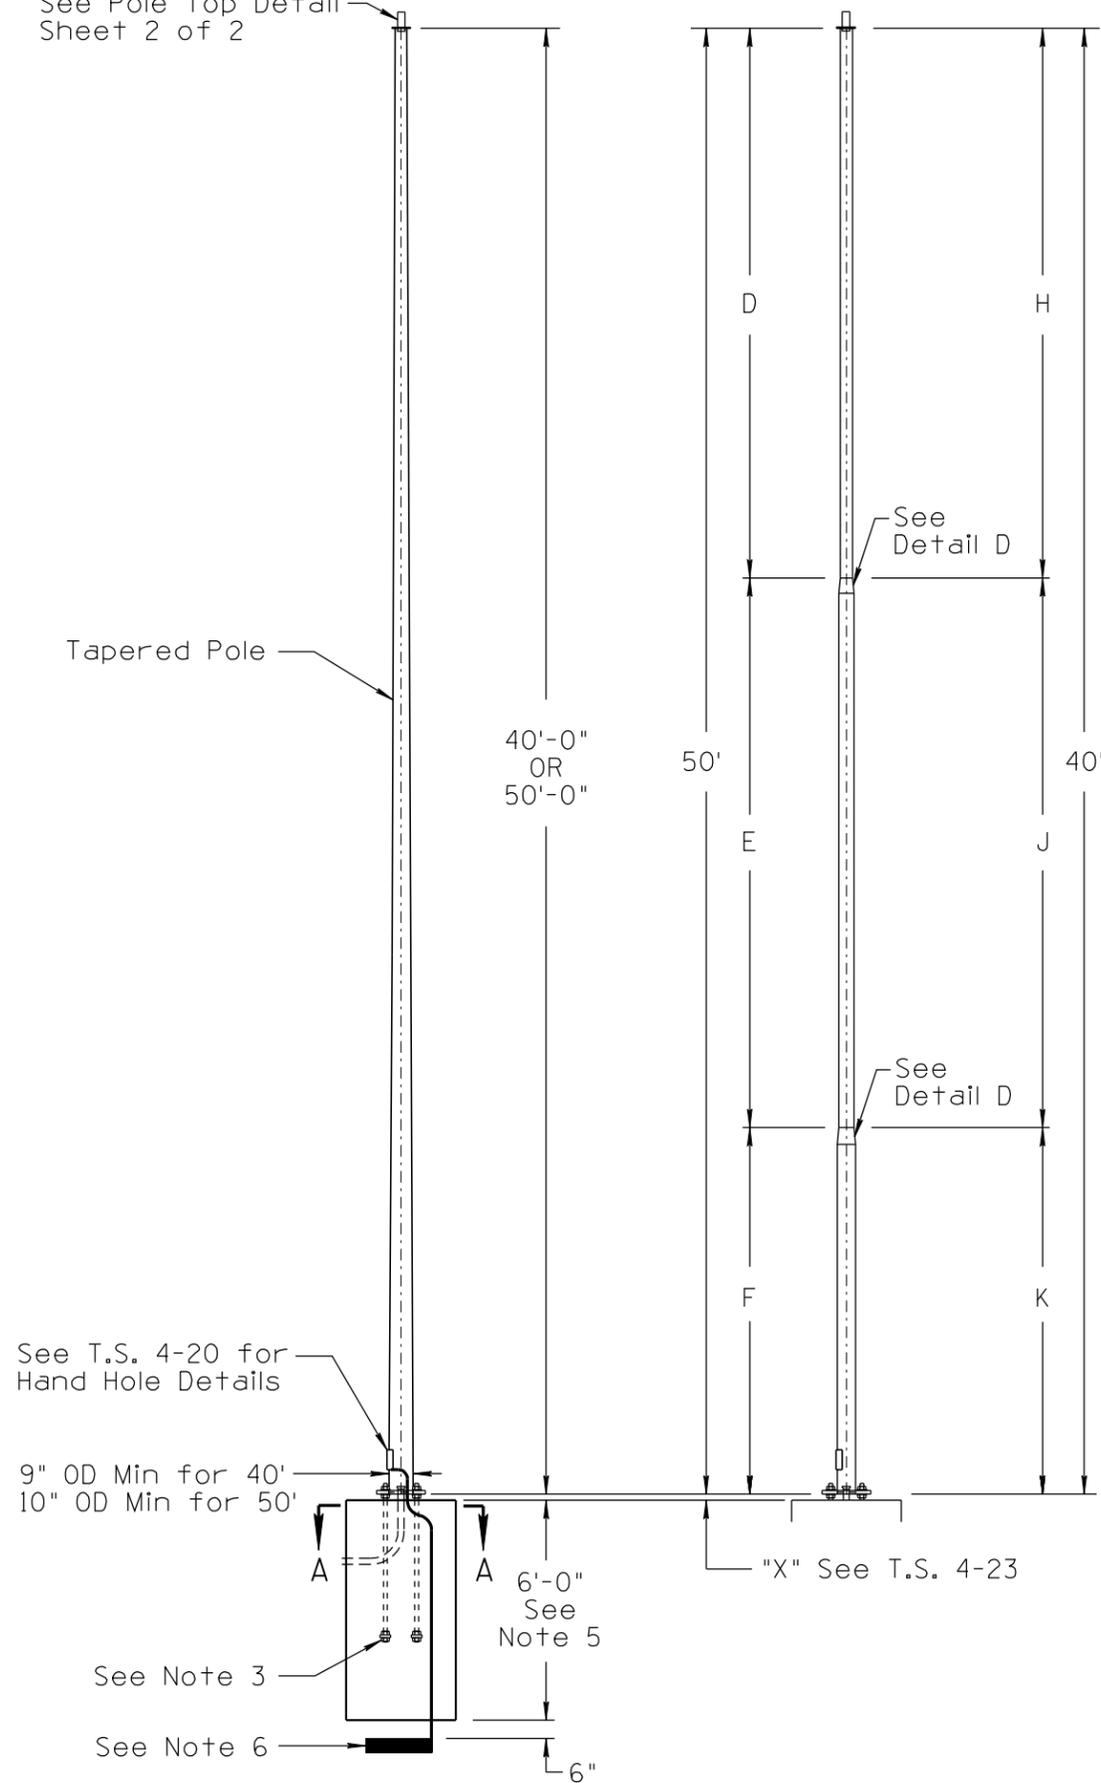


BASE PLATE DETAIL

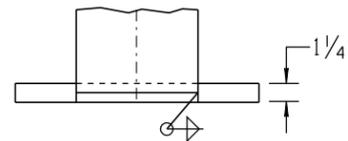

SECTION B-B
(Bolt Slots Not Shown)

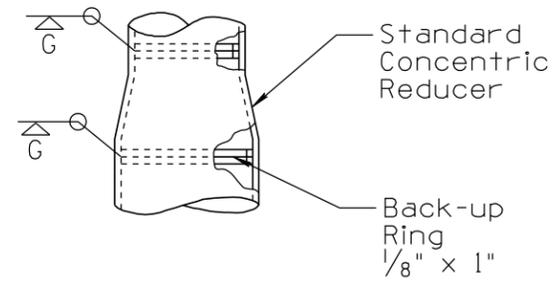

OR

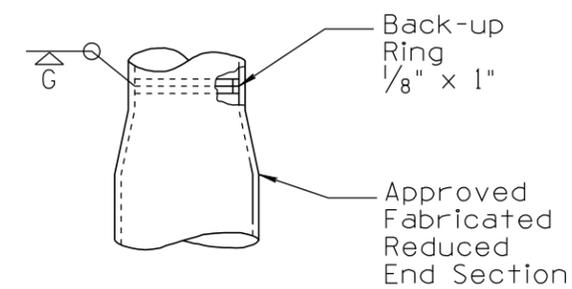


DETAIL D

NOTES:

1. All materials and construction shall conform to the requirements of the Specifications.
2. Pole shall comply with 1994 AASHTO loading requirements for Structural Supports for Highway Signs, Luminaires and Traffic Signals.
3. See T.S. 4-23 for anchor bolt details.
4. The foundation hole shall be augered and Class "S" (3000 PSI) concrete, poured against undisturbed compacted earth.
5. Unstable soil and/or steep slope may require deeper foundation. See Specifications.
6. A 25' coil of #4 AWG bare copper conductor or a 14" square copper ground plate shall be installed before the concrete is poured and connected to pole grounding lug in the hand hole. The ground or coil shall be covered with 6" of fill.
7. Pole may be either continuous taper or step tapered.
8. All dimensions are nominal.
9. Once the pole installation is completed the open space between the base plate and foundation shall be grouted.

STEP POLE INFORMATION		
POLE	DIMENSION	OD x LENGTH
50'	D	5 ⁹ / ₁₆ " x 10'-0"
	E	6 ⁵ / ₈ " x 20'-0"
	F	8 ⁵ / ₈ " x 20'-0"
40'	H	4 ¹ / ₂ " x 10'-0"
	J	5 ⁹ / ₁₆ " x 15'-0"
	K	6 ⁵ / ₈ " x 15'-0"

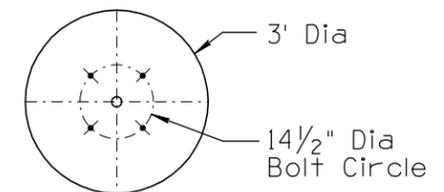

SECTION A-A

PLAN SYMBOLS

NOT TO SCALE

DESIGN APPROVED	ARIZONA DEPARTMENT OF TRANSPORTATION INTERMODAL TRANSPORTATION DIVISION TRAFFIC SIGNALS AND LIGHTING STANDARD DRAWINGS	REVISION 03/10
APPROVED FOR DISTRIBUTION		DRAWING NO. T.S. 4-14
TYPE "T" POLE		SHEET NO. 1 OF 2