


NO	DESCRIPTION OF REVISIONS	DATE	MADE BY
1	2012 ORIGINAL ISSUE - NEW DRAWING	01/12	C. COLE
2			
3			
4			

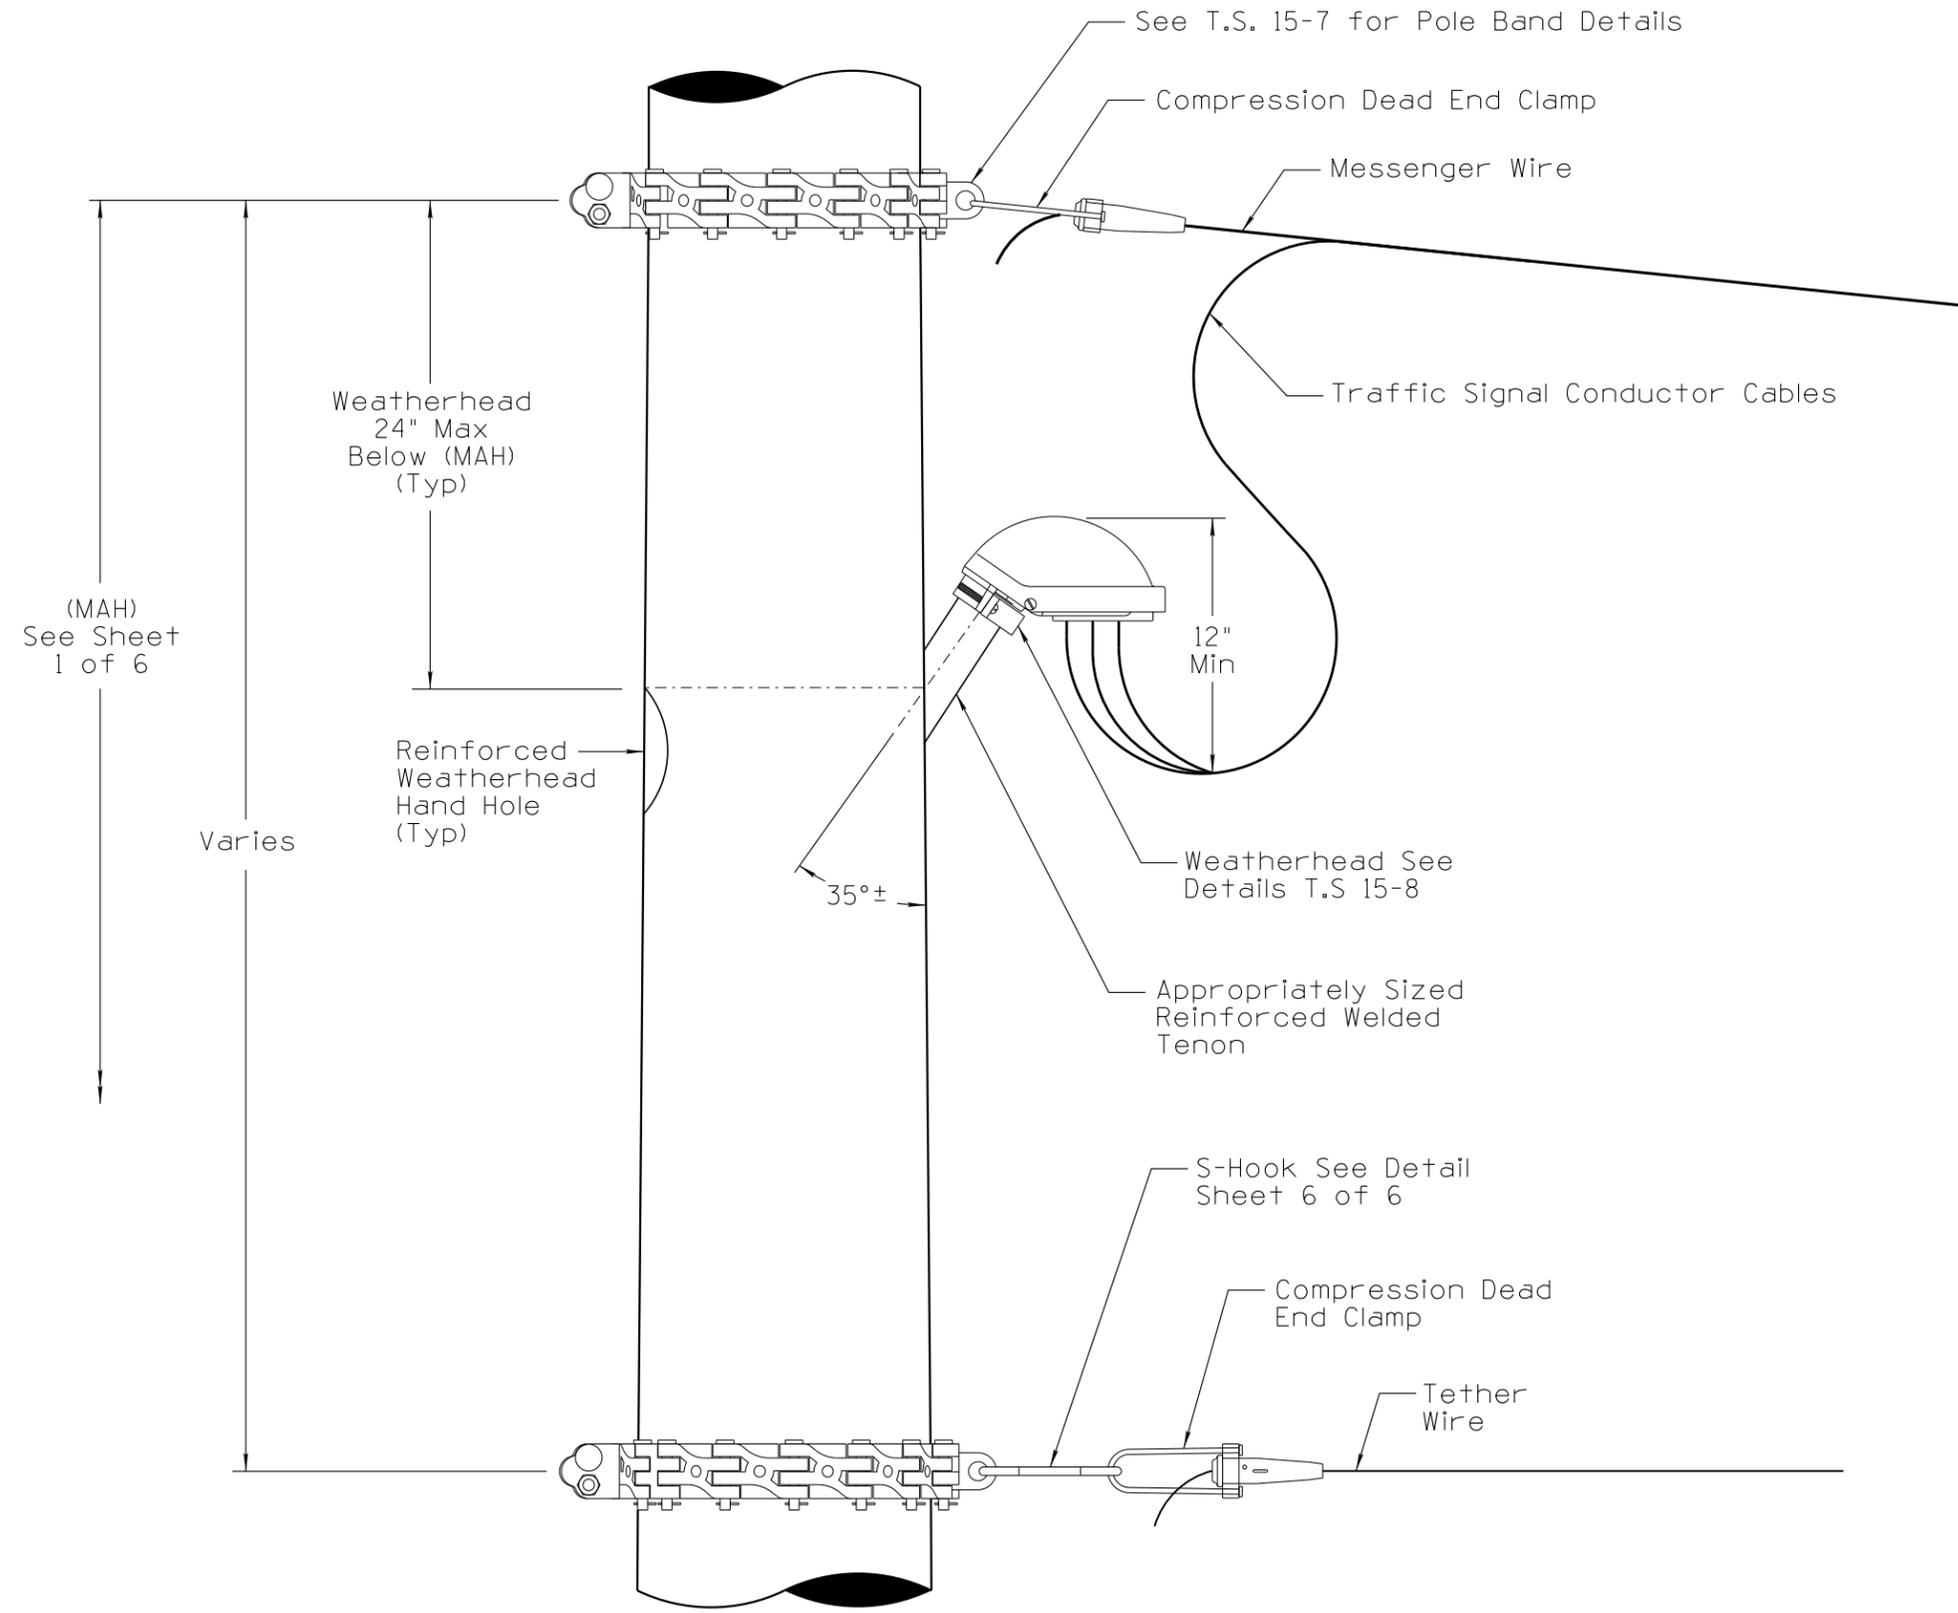

STEEL POLE MESSENGER, TETHER AND WEATHERHEAD ATTACHMENT DETAIL

NOT TO SCALE

DESIGN APPROVED	ARIZONA DEPARTMENT OF TRANSPORTATION INTERMODAL TRANSPORTATION DIVISION TRAFFIC SIGNALS AND LIGHTING STANDARD DRAWINGS	REVISION 01/12
APPROVED FOR DISTRIBUTION		DRAWING NO. T.S. 15-1
SPAN WIRE SIGNALS AND LIGHTING STEEL POLE ATTACHMENT DETAILS		SHEET NO. 3 OF 6