

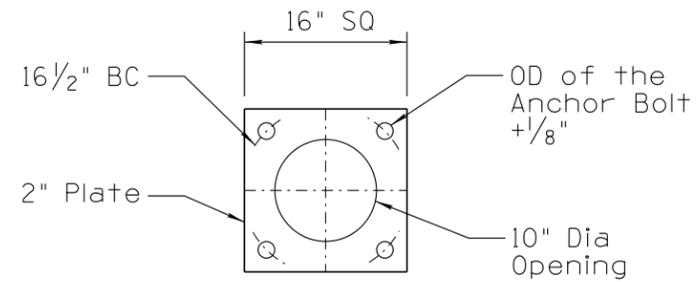



NO	DESCRIPTION OF REVISIONS	MADE BY	DATE	NO	DESCRIPTION OF REVISIONS	MADE BY	DATE
1	2010 EDITION	C. COLE	03/10	3			
2	SECTION D-D REARRANGED ON SHEET AND WELD CALLOUT REVISED.	L. LOPEZ	10/13	4			

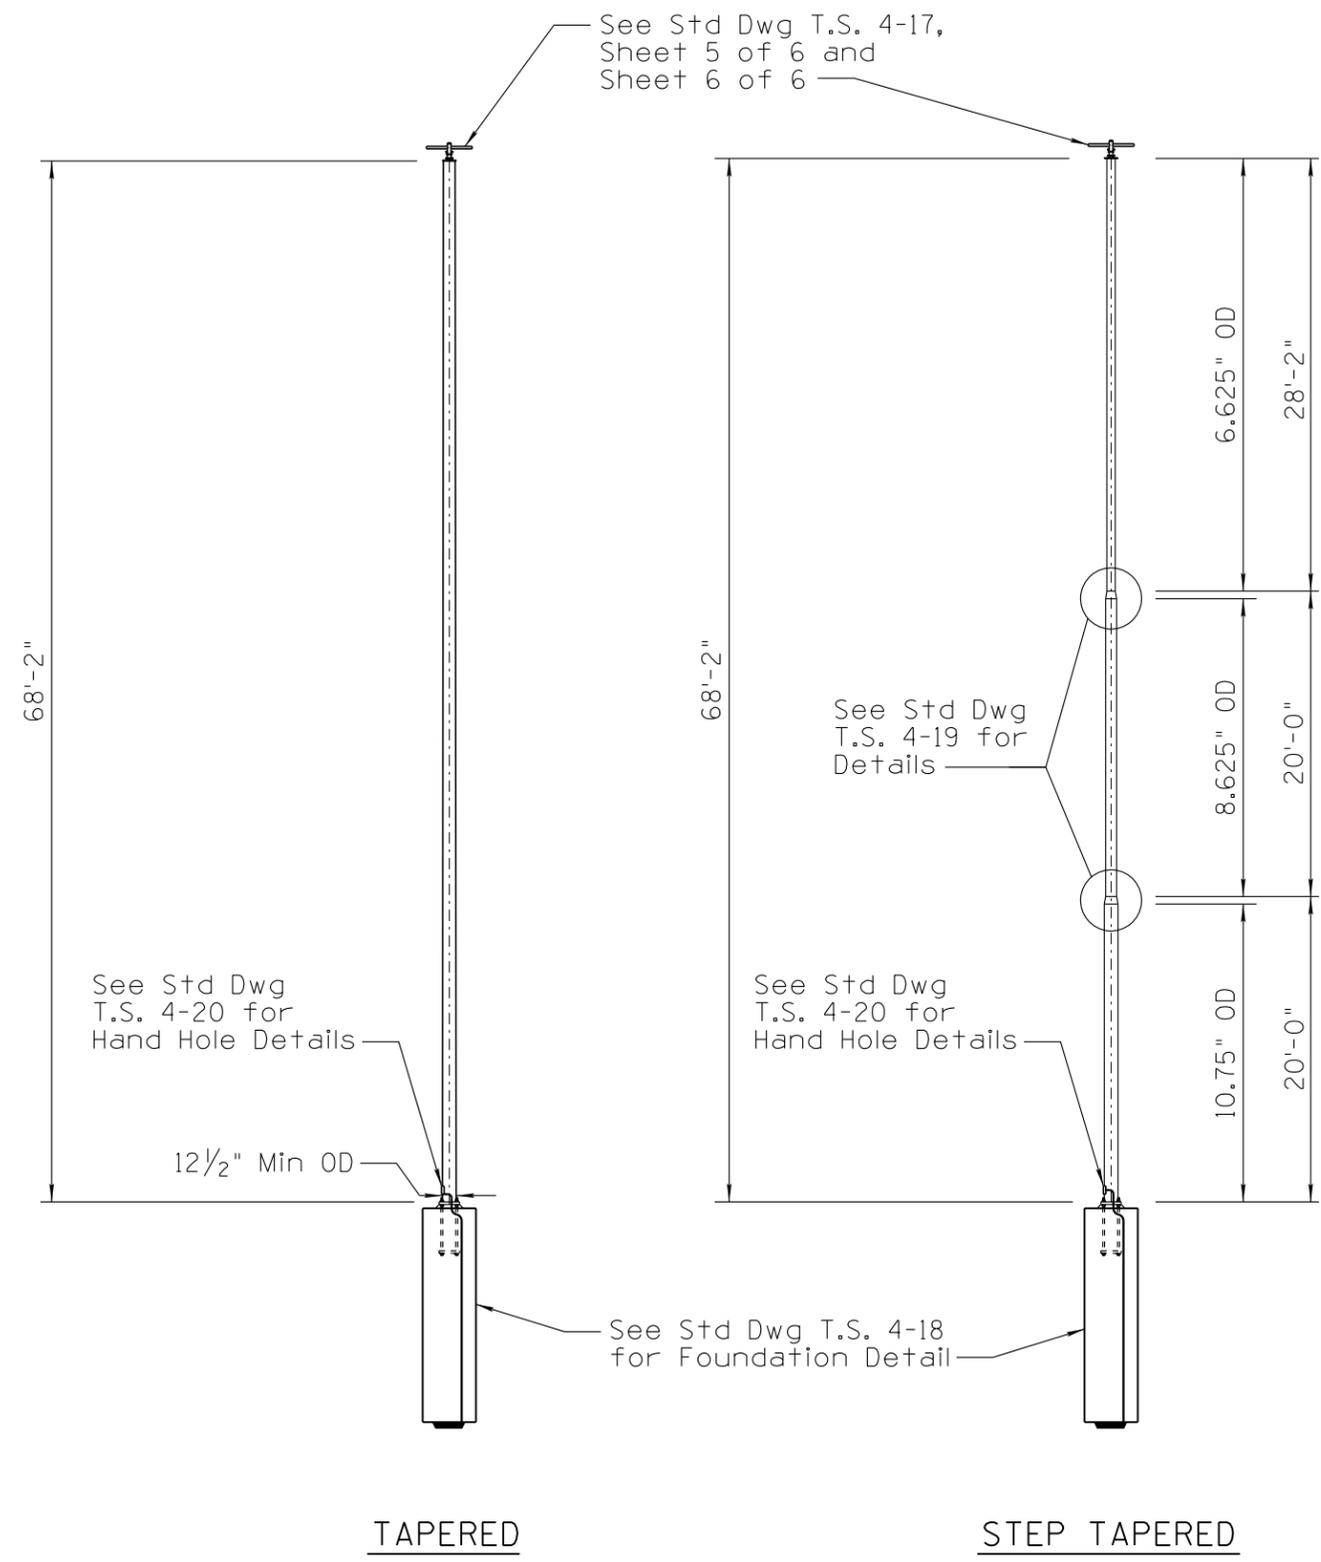

ANCHOR PLATE DETAIL
(Ground Mount)

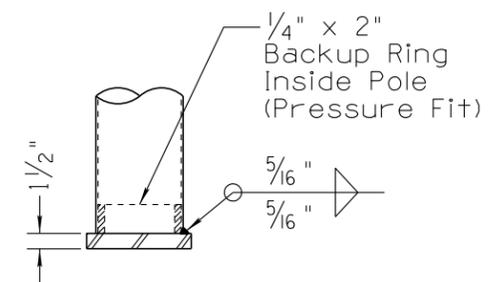

SECTION D-D

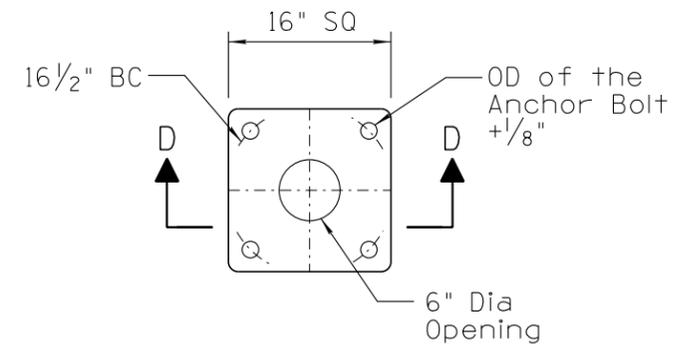

BASE PLATE DETAIL
(Ground Mount)

NOT TO SCALE

DESIGN APPROVED	ARIZONA DEPARTMENT OF TRANSPORTATION INTERMODAL TRANSPORTATION DIVISION TRAFFIC SIGNALS AND LIGHTING STANDARD DRAWINGS	REVISION	10/13
APPROVED FOR DISTRIBUTION		DRAWING NO.	T.S. 4-17
		SHEET NO.	1 OF 6