



NO	DESCRIPTION OF REVISIONS	MADE BY	DATE
1	RE-ISSUE	L. LOPEZ	2/02
2			
3			
4			

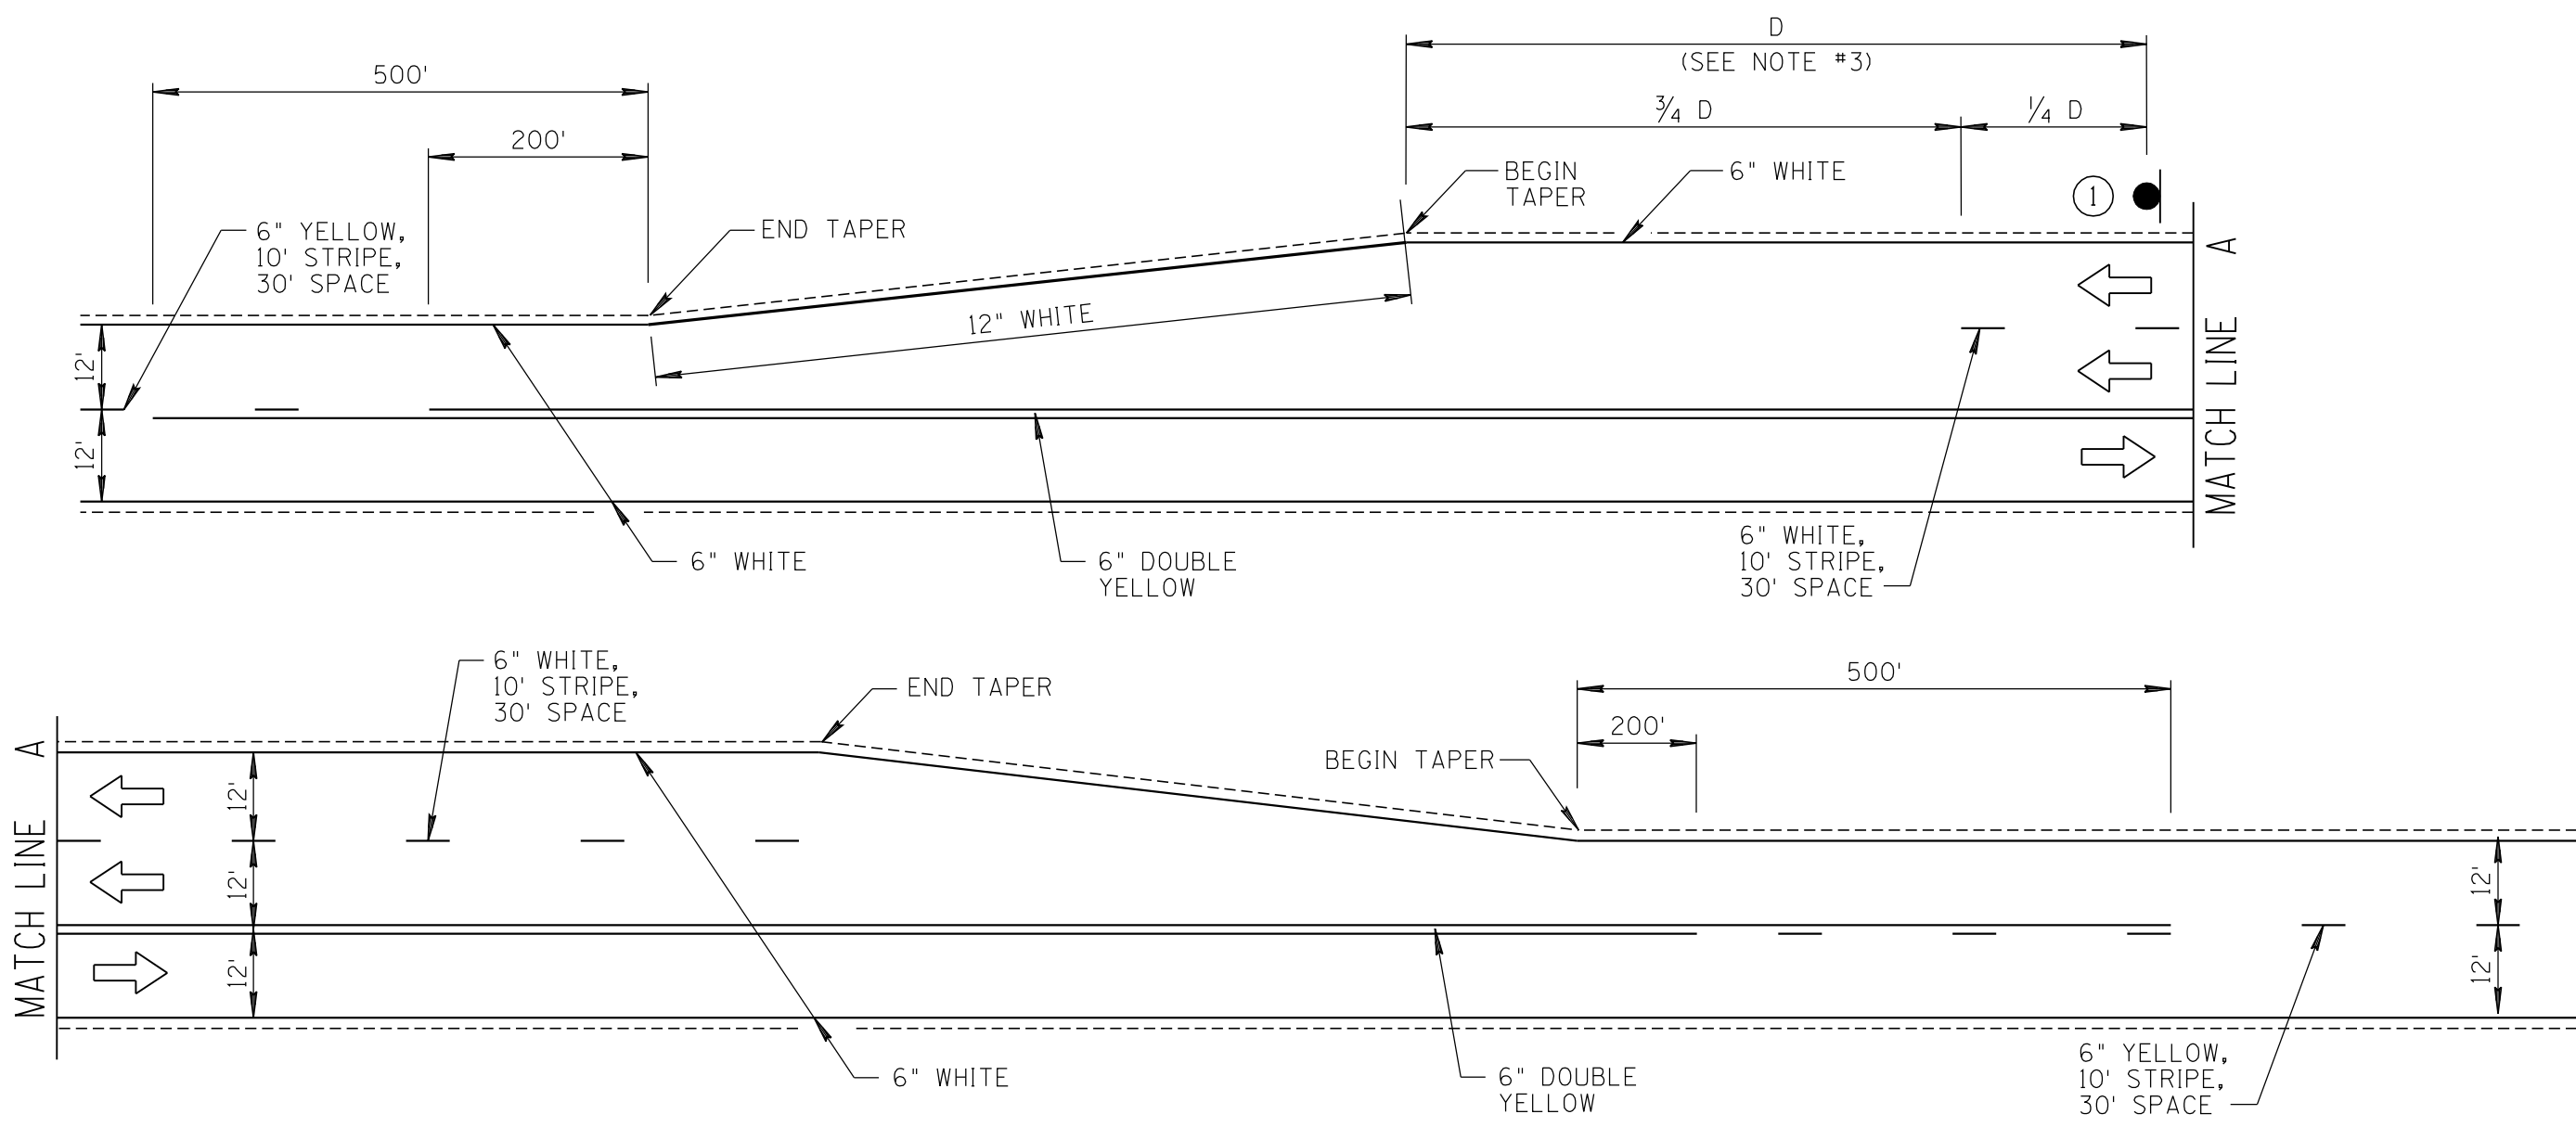

**NOTES:**

1. TWO FOOT (2 FT. WIDE) SHOULDERS SHOULD BE PROVIDED ON ALL PASSING LANE SECTIONS AS A DESIRED MINIMUM.
2. SEE, ADOT ROADWAY ENGINEERING GROUP OFFICE GUIDELINES, FOR DETAILS ON CREATING PASSING/CLIMBING LANES.
3. D = ADVANCE WARNING DISTANCE, SEE MUTCD FOR SIGN LOCATIONS. SEE TRAFFIC GROUP POLICIES, GUIDES & PROCEDURES MANUAL.

**SIGN LEGEND:**

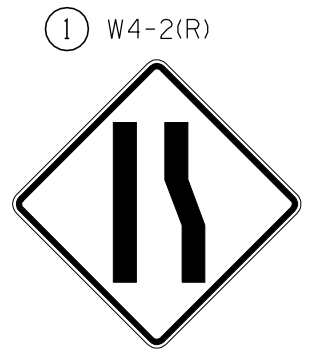

NOT TO SCALE

DESIGN APPROVED 	ARIZONA DEPARTMENT OF TRANSPORTATION INTERMODAL TRANSPORTATION DIVISION STANDARD DRAWINGS	REV. 2/02
	PASSING LANE STRIPING DETAILS	DRAWING NO. M-4